




Dashed line indicates level of the drive way.

01 FRONT ELEVATION
1:50 @ A1 / 1:100 @ A3

NOTES:
ALL RIGHTS DESCRIBED IN CHAPTER IV OF THE COPYRIGHT AND PATENTS ACT 1988 HAVE BEEN GENERALLY ASSERTED
DRAWINGS BASED ON SURVEY INFORMATION PROVIDED BY xxxx. SURVEY CONTACT DETAILS: xxxx. ASSUMED BOUNDARY LINE - TO BE CONFIRMED BY SURVEY COMPANY
DRAWINGS ARE NOT FOR CONSTRUCTION UNLESS OTHERWISE STATED.
REPORT ANY DRAWING INCONSISTENCIES TO THE ARCHITECT IMMEDIATELY. ARCHITECT TO BE ADVISED OF ANY VARIATION BETWEEN DRAWINGS AND SITE CONDITIONS.
DO NOT SCALE FROM THIS DRAWING - ALL DIMENSIONS TO BE CHECKED ON SITE.

MECHANICAL SERVICES AND DRAINAGE INFORMATION PROVIDED BY xxxx
CONTACT DETAILS: XXXXX
STRUCTURAL INFORMATION PREPARED BY xxxx
CONTACT DETAILS: XXXXX
UNDER THE CDM REGULATIONS 2015 (THE HEALTH & SAFETY AT WORK ACT 1974), ONE OF THE RESPONSIBILITIES OF THE CLIENT IS TO APPOINT A PRINCIPAL DESIGNER. RDA DO NOT OFFER ANY ADVICE WITH REGARD TO CDM, UNLESS SPECIFICALLY APPOINTED, AND THIS WOULD REQUIRE THE CLIENT APPOINTING A CDM CONSULTANT TO ADVISE RDA DIRECTLY AS THE PRINCIPAL DESIGNER.

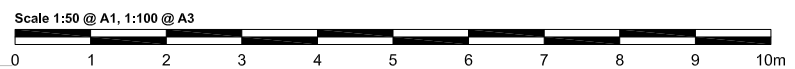

REVISIONS:

RODIĆ DAVIDSON ARCHITECTS is the trading name of bdAr Ltd

Client AKELIUS RESIDENTIAL LIMITED	Project PAVILION COURT, 17-18 THURLOW ROAD, NW3 5PL	RODIĆ DAVIDSON ARCHITECTS 1 Pied Bull Yard London WC1A 2AE t: +44 (0)207 043 3551 f: +44 (0)207 043 3552 www.rodicdavidson.co.uk		
Scale 1:50 @ A1 / 1:100 @ A3	Drawn by AM			
Project No. RD_0966	Date SEPTEMBER 2018	Checked by ID	Drawing No. EX.03.001	Rev /


PLANNING



01 FRONT ELEVATION
1:50 @ A1 / 1:100 @ A3

NOTES:
 ALL RIGHTS DESCRIBED IN CHAPTER IV OF THE COPYRIGHT AND PATENTS ACT 1988 HAVE BEEN GENERALLY ASSERTED
 DRAWINGS BASED ON SURVEY INFORMATION PROVIDED BY xxxx. SURVEY CONTACT DETAILS: xxxx. ASSUMED BOUNDARY LINE - TO BE CONFIRMED BY SURVEY COMPANY
 DRAWINGS ARE NOT FOR CONSTRUCTION UNLESS OTHERWISE STATED.
 REPORT ANY DRAWING INCONSISTENCIES TO THE ARCHITECT IMMEDIATELY. ARCHITECT TO BE ADVISED OF ANY VARIATION BETWEEN DRAWINGS AND SITE CONDITIONS.
 DO NOT SCALE FROM THIS DRAWING - ALL DIMENSIONS TO BE CHECKED ON SITE.

MECHANICAL SERVICES AND DRAINAGE INFORMATION PROVIDED BY xxxx
 CONTACT DETAILS: XXXX
 STRUCTURAL INFORMATION PREPARED BY xxxx
 CONTACT DETAILS: XXXX
 UNDER THE CDM REGULATIONS 2015 (THE HEALTH & SAFETY AT WORK ACT 1974), ONE OF THE RESPONSIBILITIES OF THE CLIENT IS TO APPOINT A PRINCIPAL DESIGNER, RDA DO NOT OFFER ANY ADVICE WITH REGARDS TO CDM, UNLESS SPECIFICALLY APPOINTED, AND THIS WOULD REQUIRE THE CLIENT APPOINTING A CDM CONSULTANT TO ADVISE RDA DIRECTLY AS THE PRINCIPAL DESIGNER.

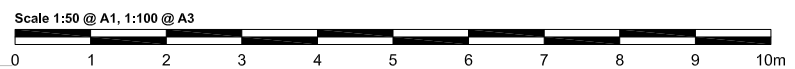

REVISIONS:

RODIĆ DAVIDSON ARCHITECTS is the trading name of bDAr Ltd

Client AKELIUS RESIDENTIAL LIMITED	Project PAVILION COURT, 17-18 THURLOW ROAD, NW3 5PL
Scale 1:50 @ A1 / 1:100 @ A3	Drawn by AM
Project No. RD_0966	Date SEPTEMBER 2018
Checked by ID	Drawing No. 03.001
	Rev /

PLANNING

RODIĆ DAVIDSON ARCHITECTS

1 Pied Bull Yard
 London WC1A 2AE
 t: +44 (0)207 043 3551
 f: +44 (0)207 043 3552


www.rodicdavidson.co.uk



01 REAR ELEVATION
1:50 @ A1 / 1:100 @ A3

NOTES:
 ALL RIGHTS DESCRIBED IN CHAPTER IV OF THE COPYRIGHT AND PATENTS ACT 1988 HAVE BEEN GENERALLY ASSERTED
 DRAWINGS BASED ON SURVEY INFORMATION PROVIDED BY xxxx. SURVEY CONTACT DETAILS: xxxx. ASSUMED BOUNDARY LINE - TO BE CONFIRMED BY SURVEY COMPANY
 DRAWINGS ARE NOT FOR CONSTRUCTION UNLESS OTHERWISE STATED.
 REPORT ANY DRAWING INCONSISTENCIES TO THE ARCHITECT IMMEDIATELY. ARCHITECT TO BE ADVISED OF ANY VARIATION BETWEEN DRAWINGS AND SITE CONDITIONS.
 DO NOT SCALE FROM THIS DRAWING - ALL DIMENSIONS TO BE CHECKED ON SITE.

MECHANICAL SERVICES AND DRAINAGE INFORMATION PROVIDED BY xxxx
 CONTACT DETAILS: XXXX
 STRUCTURAL INFORMATION PREPARED BY xxxx
 CONTACT DETAILS: XXXX
 UNDER THE CDM REGULATIONS 2015 (THE HEALTH & SAFETY AT WORK ACT 1974), ONE OF THE RESPONSIBILITIES OF THE CLIENT IS TO APPOINT A PRINCIPAL DESIGNER. RDA DO NOT OFFER ANY ADVICE WITH REGARDS TO CDM, UNLESS SPECIFICALLY APPOINTED, AND THIS WOULD REQUIRE THE CLIENT APPOINTING A CDM CONSULTANT TO ADVISE RDA DIRECTLY AS THE PRINCIPAL DESIGNER.

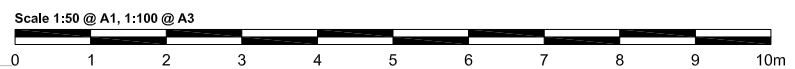

REVISIONS:

RODIĆ DAVIDSON ARCHITECTS is the trading name of bda ltd

Client AKELIUS RESIDENTIAL LIMITED	Project PAVILION COURT, 17-18 THURLOW ROAD, NW3 5PL	RODIĆ DAVIDSON ARCHITECTS 1 Pied Bull Yard London WC1A 2AE t: +44 (0)207 043 3551 f: +44 (0)207 043 3552 www.rodicdavidson.co.uk		
Scale 1:50 @ A1 / 1:100 @ A3	Drawn by AM			
Project No. RD_0966	Date SEPTEMBER 2018	Checked by ID	Drawing No. EX.03.002	Rev /


PLANNING



01 REAR ELEVATION
1:50 @ A1 / 1:100 @ A3

NOTES:
 ALL RIGHTS DESCRIBED IN CHAPTER IV OF THE COPYRIGHT AND PATENTS ACT 1988 HAVE BEEN GENERALLY ASSERTED
 DRAWINGS BASED ON SURVEY INFORMATION PROVIDED BY xxxx. SURVEY CONTACT DETAILS: xxxx. ASSUMED BOUNDARY LINE - TO BE CONFIRMED BY SURVEY COMPANY
 DRAWINGS ARE NOT FOR CONSTRUCTION UNLESS OTHERWISE STATED.
 REPORT ANY DRAWING INCONSISTENCIES TO THE ARCHITECT IMMEDIATELY. ARCHITECT TO BE ADVISED OF ANY VARIATION BETWEEN DRAWINGS AND SITE CONDITIONS.
 DO NOT SCALE FROM THIS DRAWING - ALL DIMENSIONS TO BE CHECKED ON SITE.


MECHANICAL SERVICES AND DRAINAGE INFORMATION PROVIDED BY xxxx
 CONTACT DETAILS: XXXX
 STRUCTURAL INFORMATION PREPARED BY xxxx
 CONTACT DETAILS: XXXX
 UNDER THE CDM REGULATIONS 2015 (THE HEALTH & SAFETY AT WORK ACT 1974), ONE OF THE RESPONSIBILITIES OF THE CLIENT IS TO APPOINT A PRINCIPAL DESIGNER. RDA DO NOT OFFER ANY ADVICE WITH REGARDS TO CDM, UNLESS SPECIFICALLY APPOINTED, AND THIS WOULD REQUIRE THE CLIENT APPOINTING A CDM CONSULTANT TO ADVISE RDA DIRECTLY AS THE PRINCIPAL DESIGNER.

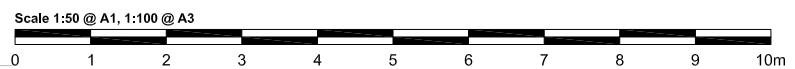

REVISIONS:

RODIĆ DAVIDSON ARCHITECTS is the trading name of bDAr Ltd


Client AKELIUS RESIDENTIAL LIMITED	Project PAVILION COURT, 17-18 THURLOW ROAD, NW3 5PL	<p>RODIĆ DAVIDSON ARCHITECTS</p> <p>1 Pied Bull Yard London WC1A 2AE t: +44 (0)207 043 3551 f: +44 (0)207 043 3552 www.rodicdavidson.co.uk</p>		
Scale 1:50 @ A1 / 1:100 @ A3	Drawn by AM			
Project No. RD_0966	Date SEPTEMBER 2018	Checked by ID	Drawing No. 03.002	Rev /

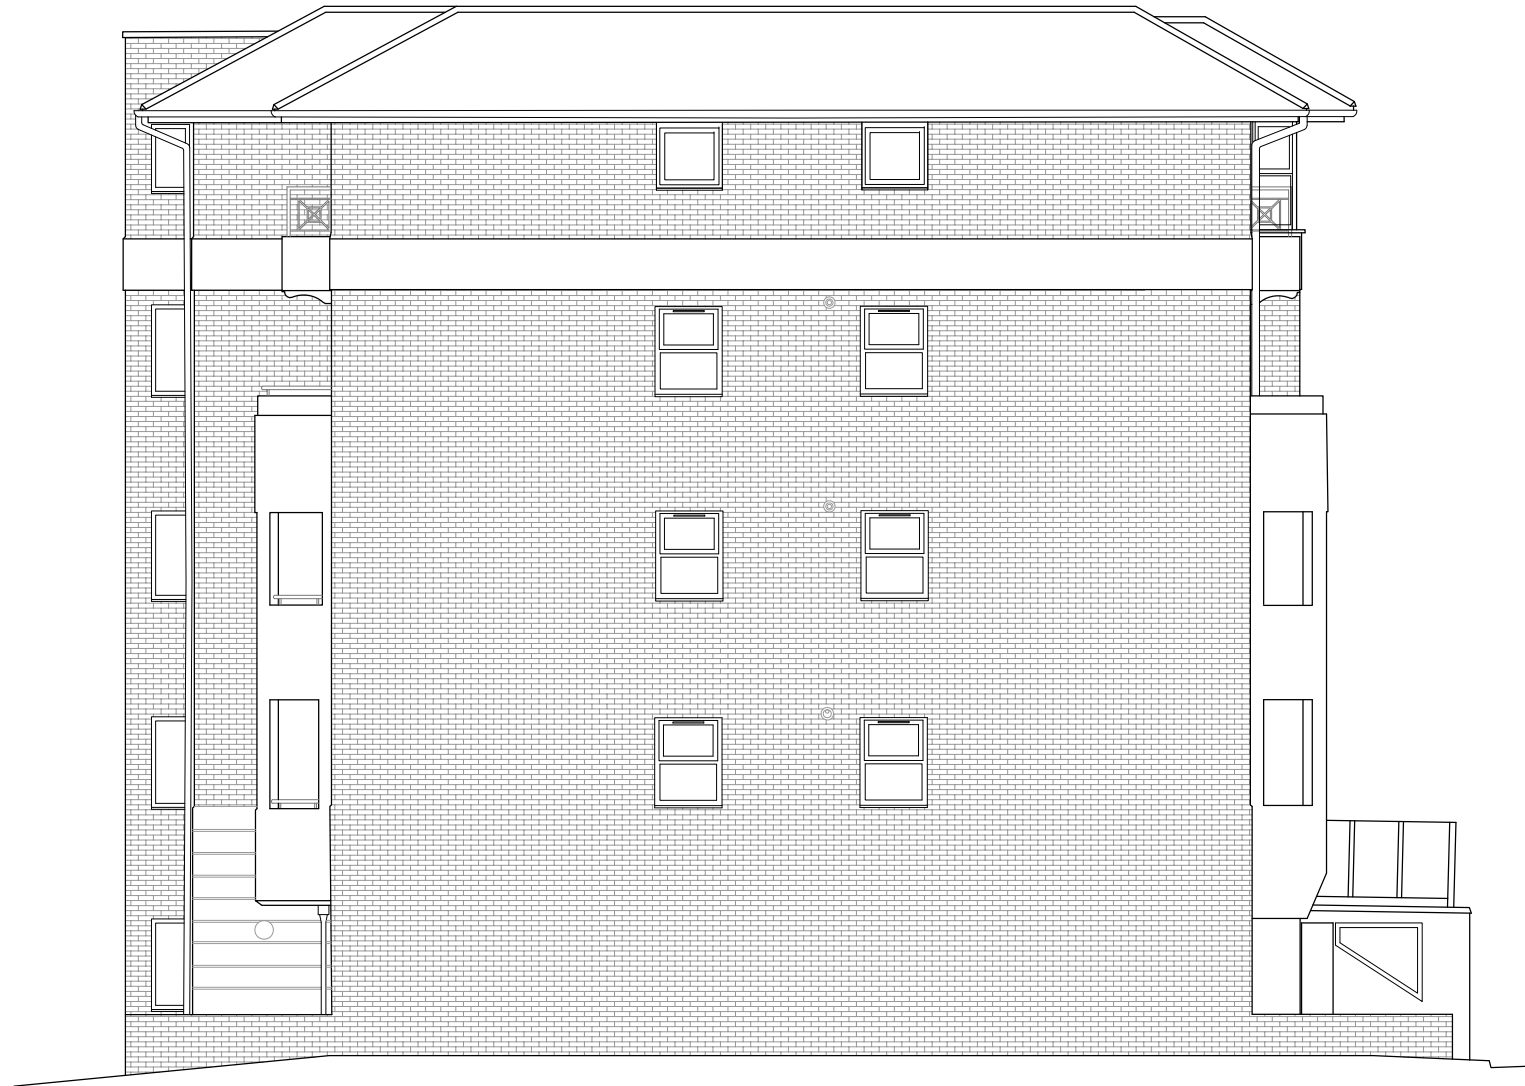

01 WEST ELEVATION
1:50 @ A1 / 1:100 @ A3

NOTES:
ALL RIGHTS DESCRIBED IN CHAPTER IV OF THE COPYRIGHT AND PATENTS ACT 1988 HAVE BEEN GENERALLY ASSERTED
DRAWINGS BASED ON SURVEY INFORMATION PROVIDED BY xxxx. SURVEY CONTACT DETAILS: xxxx. ASSUMED BOUNDARY LINE - TO BE CONFIRMED BY SURVEY COMPANY
DRAWINGS ARE NOT FOR CONSTRUCTION UNLESS OTHERWISE STATED.
REPORT ANY DRAWING INCONSISTENCIES TO THE ARCHITECT IMMEDIATELY. ARCHITECT TO BE ADVISED OF ANY VARIATION BETWEEN DRAWINGS AND SITE CONDITIONS.
DO NOT SCALE FROM THIS DRAWING - ALL DIMENSIONS TO BE CHECKED ON SITE.

MECHANICAL SERVICES AND DRAINAGE INFORMATION PROVIDED BY xxxx CONTACT DETAILS: xxxx
STRUCTURAL INFORMATION PREPARED BY xxxx CONTACT DETAILS: xxxx
UNDER THE CDM REGULATIONS 2015 (THE HEALTH & SAFETY AT WORK ACT 1974), ONE OF THE RESPONSIBILITIES OF THE CLIENT IS TO APPOINT A PRINCIPAL DESIGNER. RDA DO NOT OFFER ANY ADVICE WITH REGARDS TO CDM, UNLESS SPECIFICALLY APPOINTED, AND THIS WOULD REQUIRE THE CLIENT APPOINTING A CDM CONSULTANT TO ADVISE RDA DIRECTLY AS THE PRINCIPAL DESIGNER.

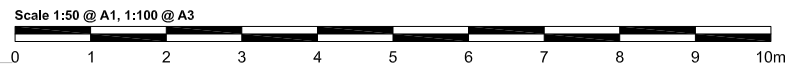

REVISIONS:

RODIĆ DAVIDSON ARCHITECTS is the trading name of bdAr ltd


Client AKELIUS RESIDENTIAL LIMITED	Project PAVILION COURT, 17-18 THURLOW ROAD, NW3 5PL
Scale 1:50 @ A1 / 1:100 @ A3	Drawn by AM
Project No. RD_0966	Date SEPTEMBER 2018
Checked by ID	Drawing No. EX.03.003
	Rev /

PLANNING

RODIĆ DAVIDSON ARCHITECTS

1 Pied Bull Yard
London WC1A 2AE
t: +44 (0)207 043 3551
f: +44 (0)207 043 3552


www.rodicdavidson.co.uk

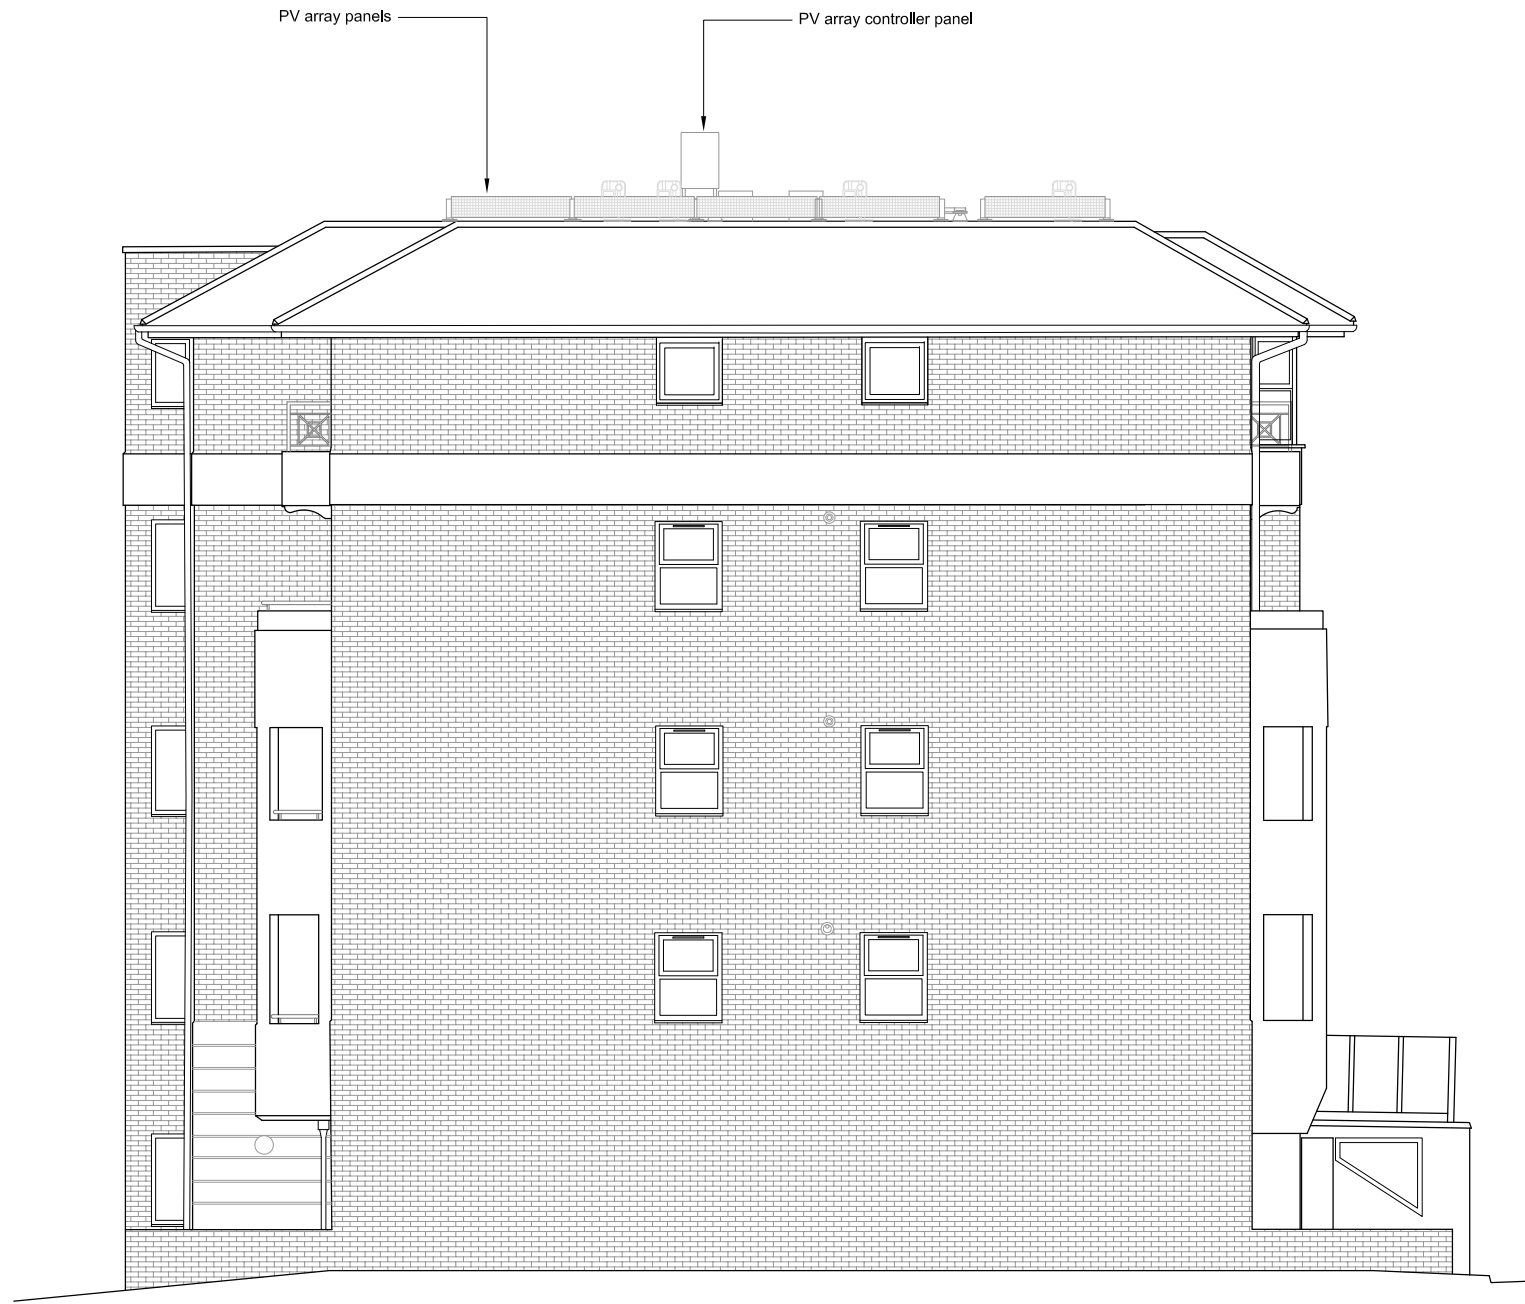

01 WEST ELEVATION
1:50 @ A1 / 1:100 @ A3

NOTES:
 ALL RIGHTS DESCRIBED IN CHAPTER IV OF THE COPYRIGHT AND PATENTS ACT 1988 HAVE BEEN GENERALLY ASSERTED
 DRAWINGS BASED ON SURVEY INFORMATION PROVIDED BY xxxx. SURVEY CONTACT DETAILS: xxxx. ASSUMED BOUNDARY LINE - TO BE CONFIRMED BY SURVEY COMPANY
 DRAWINGS ARE NOT FOR CONSTRUCTION UNLESS OTHERWISE STATED.
 REPORT ANY DRAWING INCONSISTENCIES TO THE ARCHITECT IMMEDIATELY. ARCHITECT TO BE ADVISED OF ANY VARIATION BETWEEN DRAWINGS AND SITE CONDITIONS.
 DO NOT SCALE FROM THIS DRAWING - ALL DIMENSIONS TO BE CHECKED ON SITE.

MECHANICAL SERVICES AND DRAINAGE INFORMATION PROVIDED BY xxxx
 CONTACT DETAILS: XXXX
 STRUCTURAL INFORMATION PREPARED BY xxxx
 CONTACT DETAILS: XXXX
 UNDER THE CDM REGULATIONS 2015 (THE HEALTH & SAFETY AT WORK ACT 1974), ONE OF THE RESPONSIBILITIES OF THE CLIENT IS TO APPOINT A PRINCIPAL DESIGNER. RDA DO NOT OFFER ANY ADVICE WITH REGARD TO CDM, UNLESS SPECIFICALLY APPOINTED, AND THIS WOULD REQUIRE THE CLIENT APPOINTING A CDM CONSULTANT TO ADVISE RDA DIRECTLY AS THE PRINCIPAL DESIGNER.

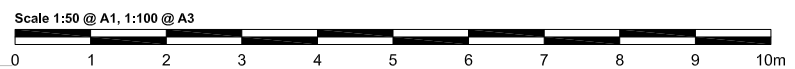

REVISIONS:

RODIĆ DAVIDSON ARCHITECTS is the trading name of bDAr Ltd

Client AKELIUS RESIDENTIAL LIMITED	Project PAVILION COURT, 17-18 THURLOW ROAD, NW3 5PL
Scale 1:50 @ A1 / 1:100 @ A3	Drawn by AM
Project No. RD_0966	Date SEPTEMBER 2018
Checked by ID	Drawing No. 03.003
	Rev /

PLANNING

RODIĆ DAVIDSON ARCHITECTS

1 Pied Bull Yard
 London WC1A 2AE
 t: +44 (0)207 043 3551
 f: +44 (0)207 043 3552


www.rodicdavidson.co.uk



01 EAST ELEVATION
1:50 @ A1 / 1:100 @ A3

NOTES:
 ALL RIGHTS DESCRIBED IN CHAPTER IV OF THE COPYRIGHT AND PATENTS ACT 1988 HAVE BEEN GENERALLY ASSERTED
 DRAWINGS BASED ON SURVEY INFORMATION PROVIDED BY xxxx. SURVEY CONTACT DETAILS: xxxx. ASSUMED BOUNDARY LINE - TO BE CONFIRMED BY SURVEY COMPANY
 DRAWINGS ARE NOT FOR CONSTRUCTION UNLESS OTHERWISE STATED.
 REPORT ANY DRAWING INCONSISTENCIES TO THE ARCHITECT IMMEDIATELY. ARCHITECT TO BE ADVISED OF ANY VARIATION BETWEEN DRAWINGS AND SITE CONDITIONS.
 DO NOT SCALE FROM THIS DRAWING - ALL DIMENSIONS TO BE CHECKED ON SITE.

MECHANICAL SERVICES AND DRAINAGE INFORMATION PROVIDED BY xxxx
 CONTACT DETAILS: XXXXX
 STRUCTURAL INFORMATION PREPARED BY xxxx
 CONTACT DETAILS: XXXXX
 UNDER THE CDM REGULATIONS 2015 (THE HEALTH & SAFETY AT WORK ACT 1974), ONE OF THE RESPONSIBILITIES OF THE CLIENT IS TO APPOINT A PRINCIPAL DESIGNER. RDA DO NOT OFFER ANY ADVICE WITH REGARDS TO CDM, UNLESS SPECIFICALLY APPOINTED, AND THIS WOULD REQUIRE THE CLIENT APPOINTING A CDM CONSULTANT TO ADVISE RDA DIRECTLY AS THE PRINCIPAL DESIGNER.

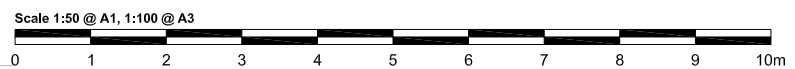


REVISIONS:
 A 28.11.2018 Section through bin storage added

RODIĆ DAVIDSON ARCHITECTS is the trading name of bDAr Ltd

Client AKELIUS RESIDENTIAL LIMITED	Project PAVILION COURT, 17-18 THURLOW ROAD, NW3 5PL	RODIĆ DAVIDSON ARCHITECTS	
Scale 1:50 @ A1 / 1:100 @ A3	Drawn by AM	Drawing Title EXISTING EAST ELEVATION	1 Pied Bull Yard London WC1A 2AE t: +44 (0)207 043 3551 f: +44 (0)207 043 3552
Project No. RD_0966	Date SEPTEMBER 2018	Checked by ID	Drawing No. EX.03.004
			Rev A


PLANNING

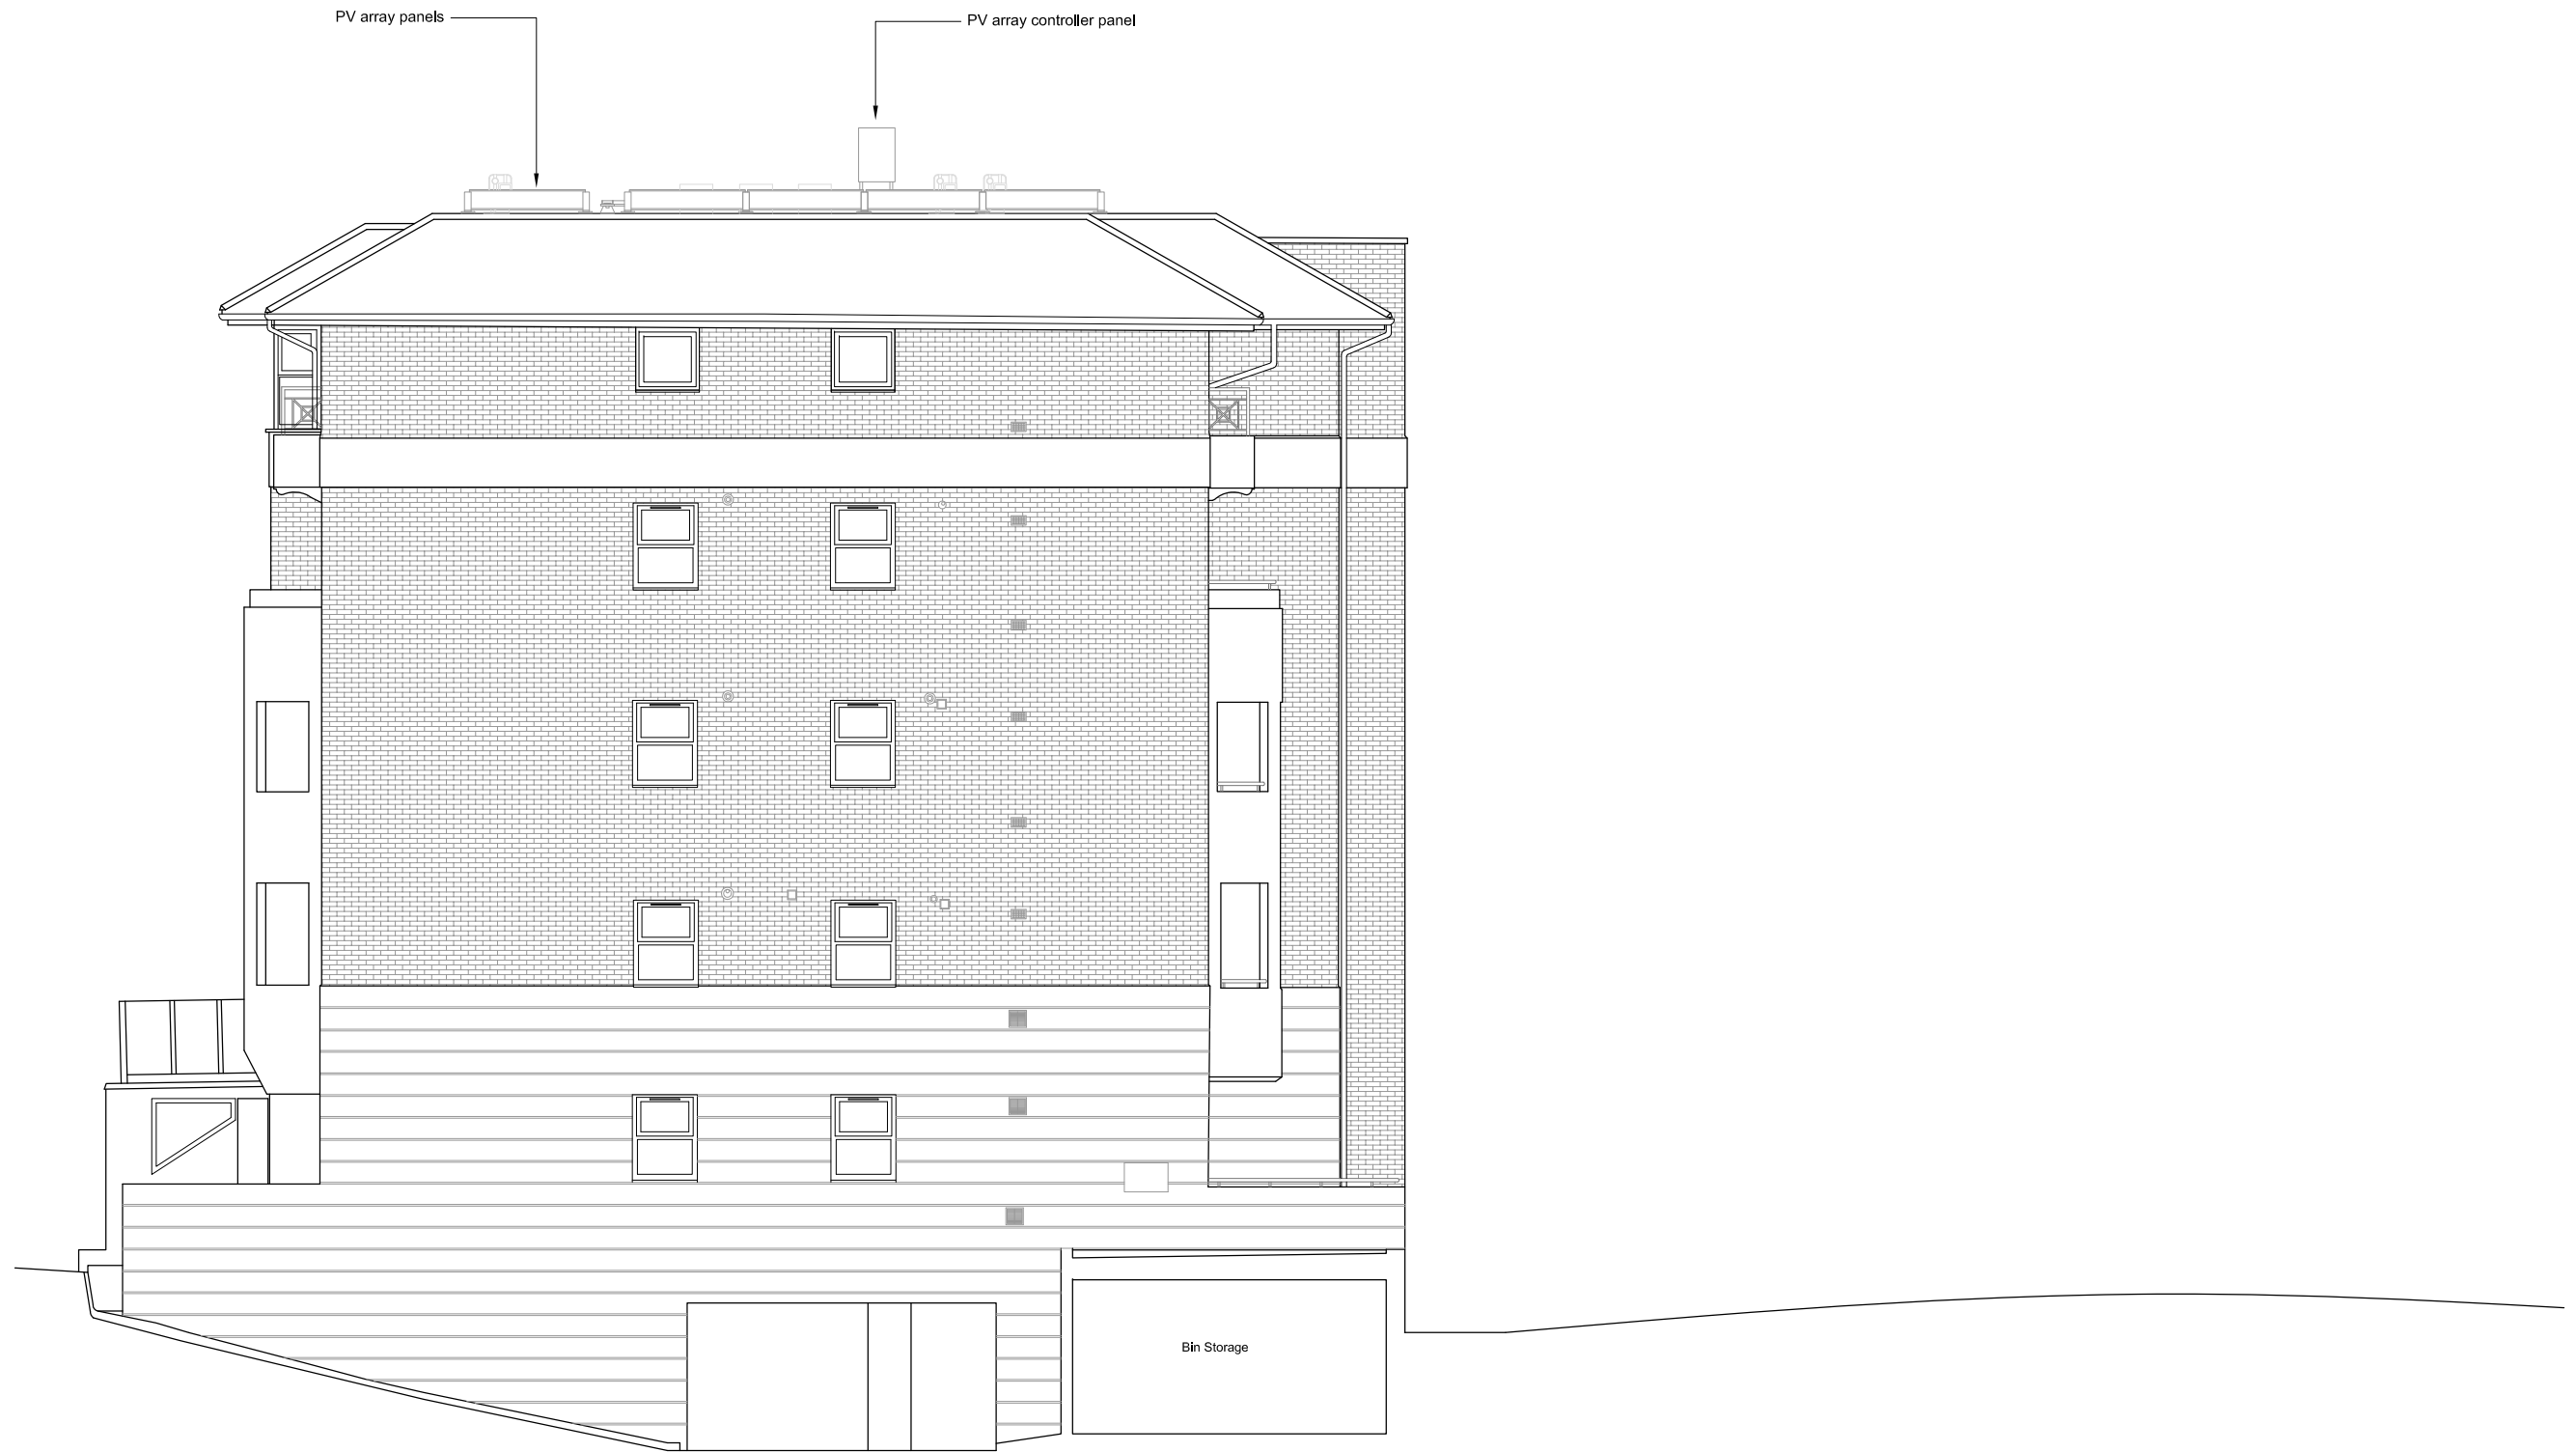

01 EAST ELEVATION
1:50 @ A1 / 1:100 @ A3

NOTES:
 ALL RIGHTS DESCRIBED IN CHAPTER IV OF THE COPYRIGHT AND PATENTS ACT 1988 HAVE BEEN GENERALLY ASSERTED
 DRAWINGS BASED ON SURVEY INFORMATION PROVIDED BY xxxx. SURVEY CONTACT DETAILS: xxxx. ASSUMED BOUNDARY LINE - TO BE CONFIRMED BY SURVEY COMPANY
 DRAWINGS ARE NOT FOR CONSTRUCTION UNLESS OTHERWISE STATED.
 REPORT ANY DRAWING INCONSISTENCIES TO THE ARCHITECT IMMEDIATELY. ARCHITECT TO BE ADVISED OF ANY VARIATION BETWEEN DRAWINGS AND SITE CONDITIONS.
 DO NOT SCALE FROM THIS DRAWING - ALL DIMENSIONS TO BE CHECKED ON SITE.

MECHANICAL SERVICES AND DRAINAGE INFORMATION PROVIDED BY xxxx
 CONTACT DETAILS: XXXX
 STRUCTURAL INFORMATION PREPARED BY xxxx
 CONTACT DETAILS: XXXX
 UNDER THE CDM REGULATIONS 2015 (THE HEALTH & SAFETY AT WORK ACT 1974), ONE OF THE RESPONSIBILITIES OF THE CLIENT IS TO APPOINT A PRINCIPAL DESIGNER. RDA DO NOT OFFER ANY ADVICE WITH REGARD TO CDM, UNLESS SPECIFICALLY APPOINTED, AND THIS WOULD REQUIRE THE CLIENT APPOINTING A CDM CONSULTANT TO ADVISE RDA DIRECTLY AS THE PRINCIPAL DESIGNER.

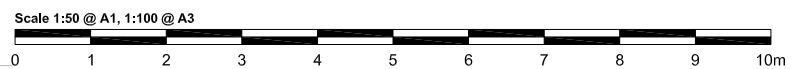

REVISIONS:

RODIĆ DAVIDSON ARCHITECTS is the trading name of bDAr Ltd

Client AKELIUS RESIDENTIAL LIMITED	Project PAVILION COURT, 17-18 THURLOW ROAD, NW3 5PL	RODIĆ DAVIDSON ARCHITECTS	
Scale 1:50 @ A1 / 1:100 @ A3	Drawn by AM	Drawing Title PROPOSED EAST ELEVATION	1 Pied Bull Yard London WC1A 2AE t: +44 (0)207 043 3551 f: +44 (0)207 043 3552
Project No. RD_0966	Date SEPTEMBER 2018	Checked by ID	Drawing No. 03.004 Rev /
			www.rodicdavidson.co.uk

PLANNING