

Ordnance Survey, (c) Crown Copyright 2018. All rights reserved. Licence number 100022432

01

00.101

Site Location Plan

1:1250@A1

Key:

Application boundary

Site in same ownership

P1	Issued for Planning	TJ	19.12.18
Rev.	Description.	By	Date

Client

Oxford Properties

Project

Mid City Place 6th Floor Terrace

Title

Site Plan

Status	Purpose of issue		RIBA stage	
S2	For Planning		02	
Project No.	Drawn	Checked	Scale	Rev.
1836	SL	TJ	1:100 @ A1 1:200 @ A3	P1----

Drawing No.

1836-BG-00-ZZ-DR-A-00.101

Do not scale from this drawing. The Contractor is to take and check all dimensions on site before work commences. Discrepancies must be reported to the Architect. Subcontractors must verify all dimensions on site before making a shop drawing or commencing manufacturing. This drawing is copyright. ©




© Copyright Barr Gazetas Ltd.
A 10 Heddon Street, London, W1B 4BG
T 0207 638 5581
W www.barrgazetas.com

BARR GAZETAS

Note:

- Existing glazed curtain walling.
- Existing column cladding.
- Existing 6th floor office.
- Existing maintenance cradle to facades.
- Existing 6th floor roof with paving slabs.
- Mansafe post for safe access to roof area.

Application boundary

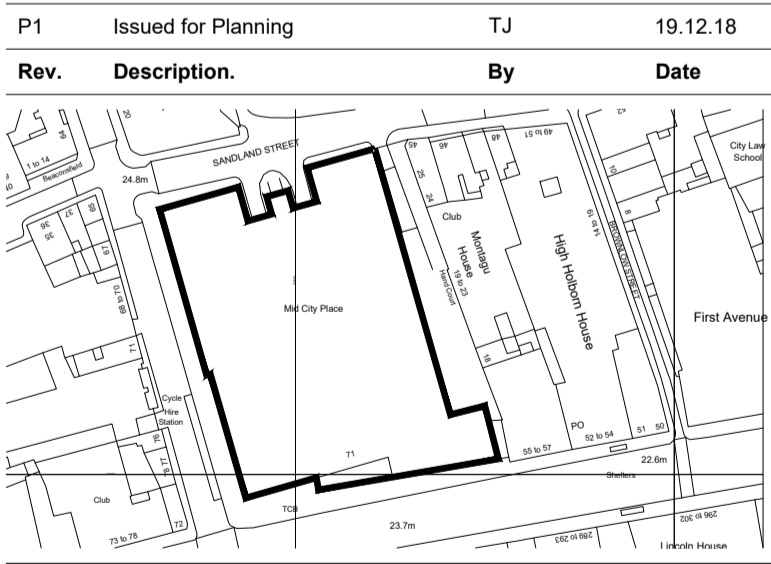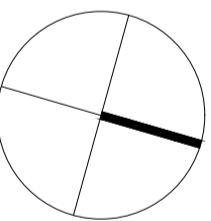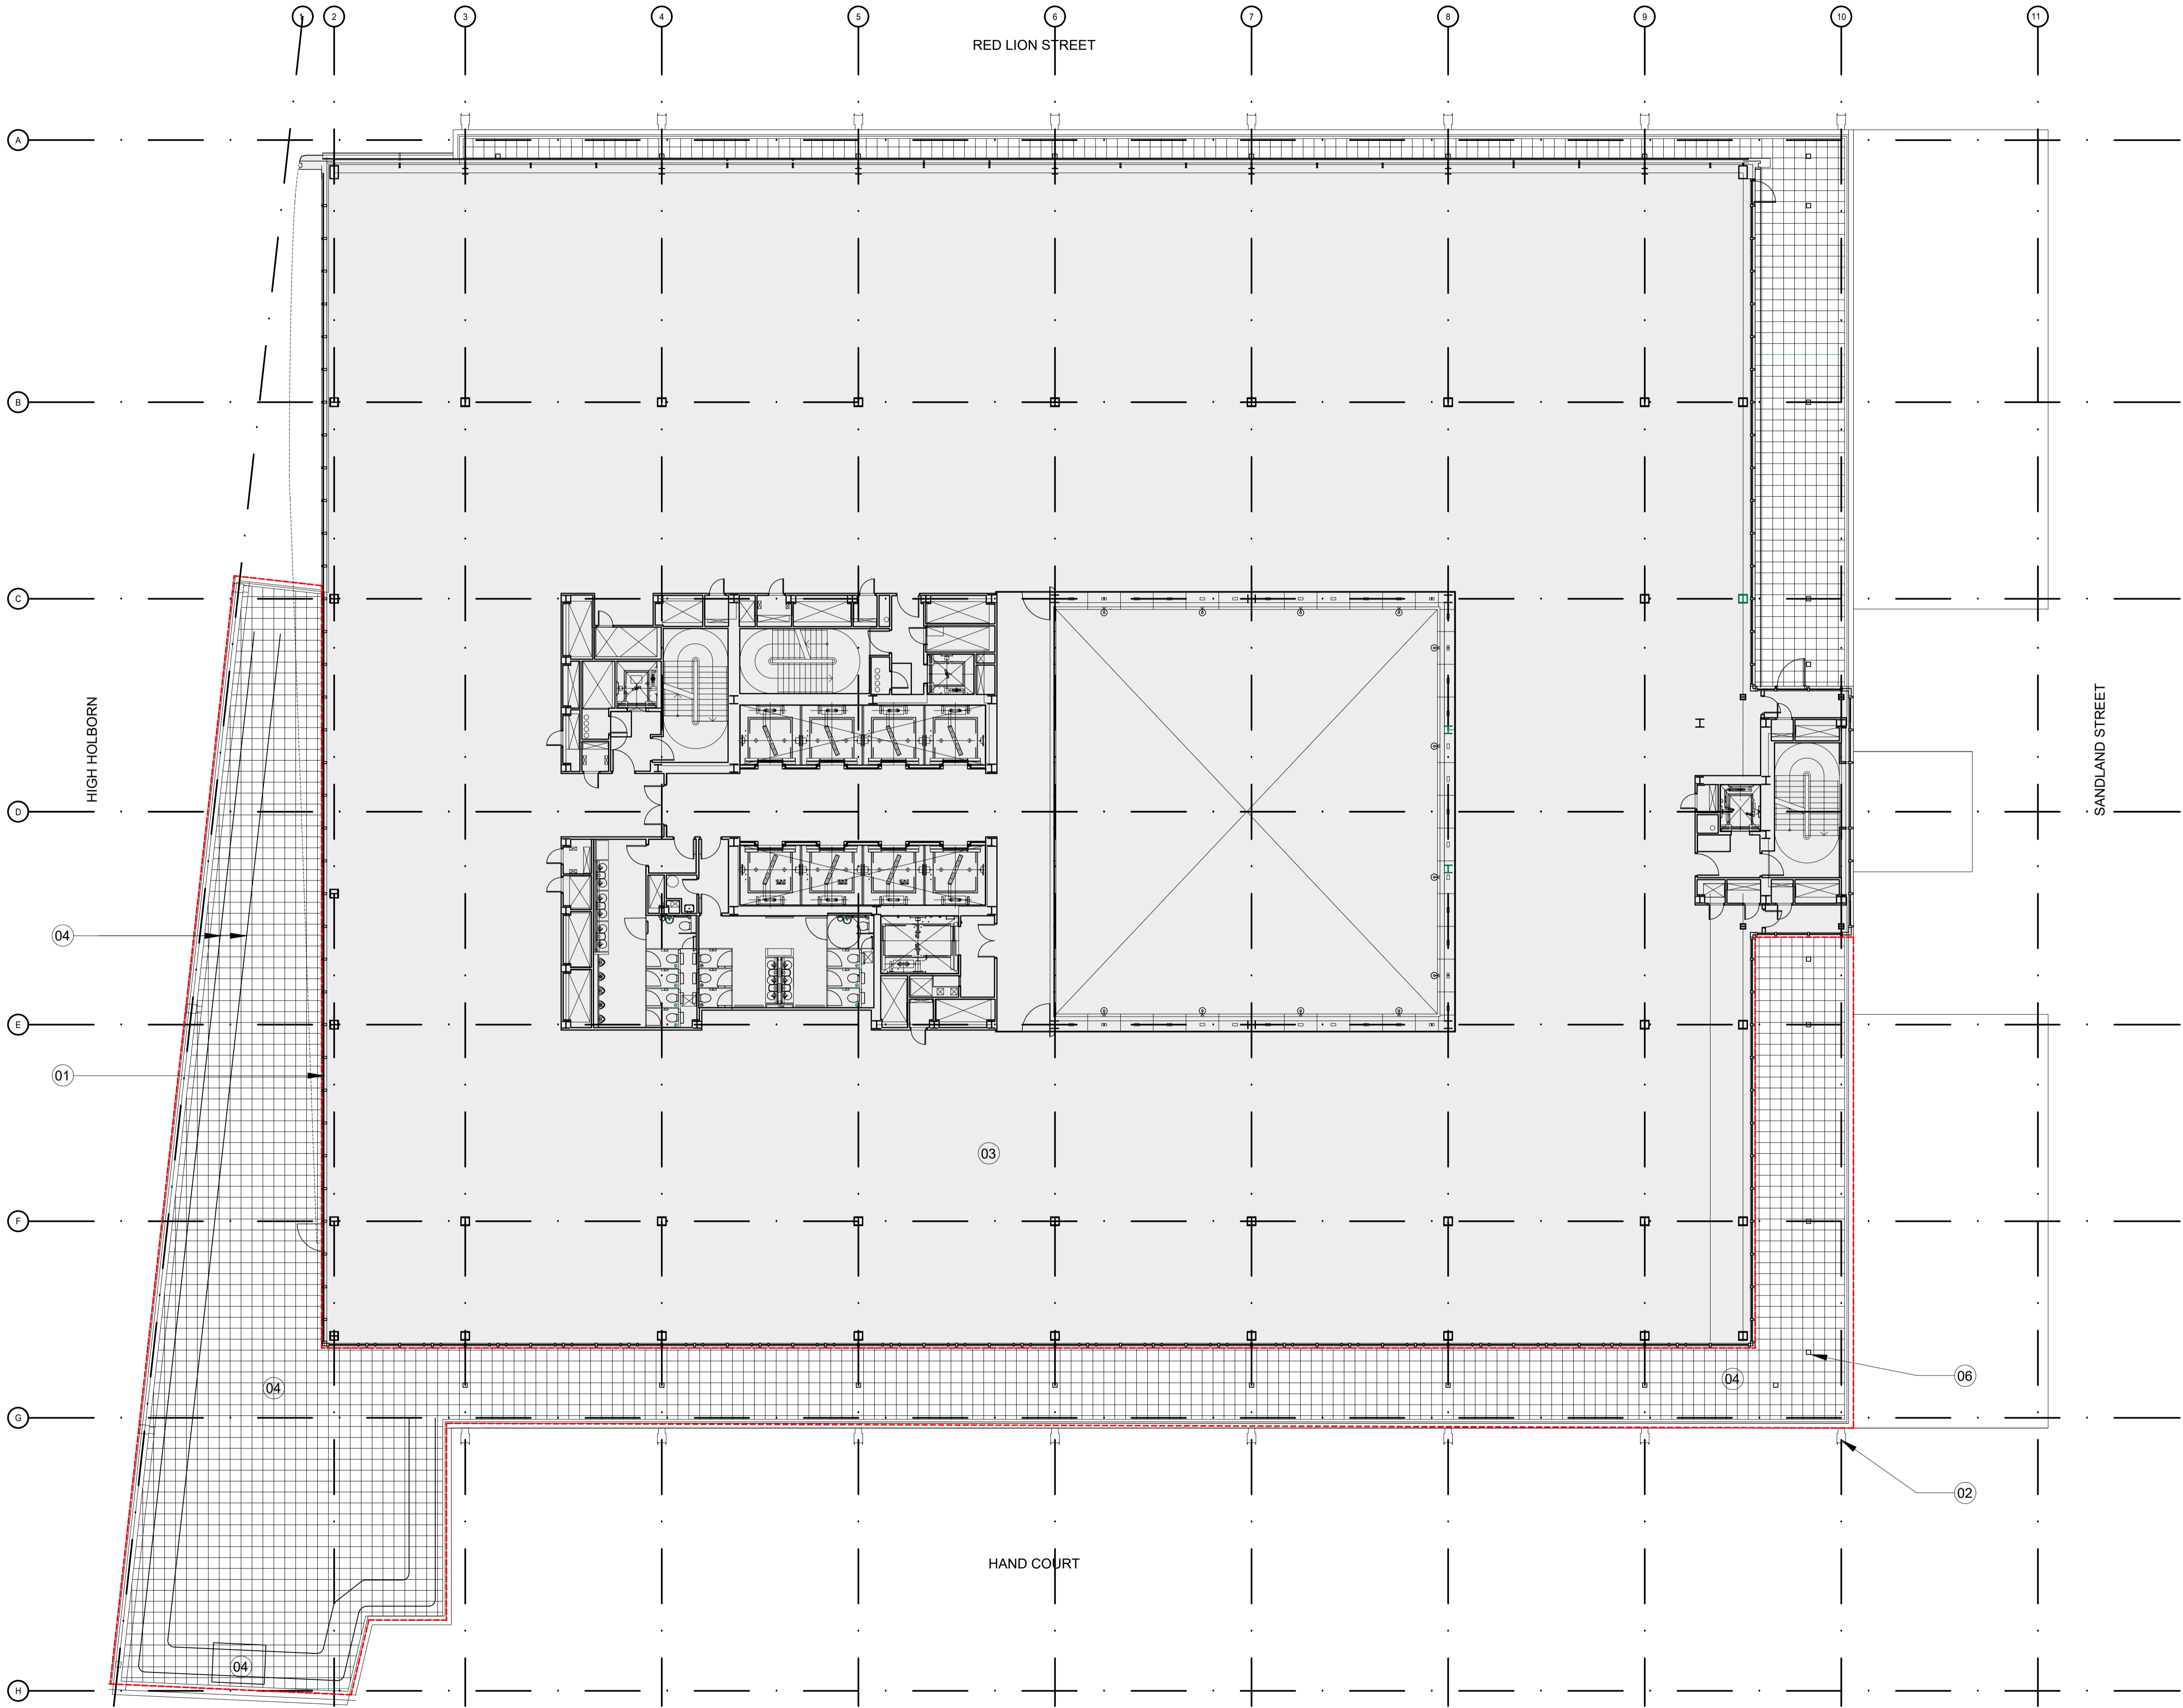

Client		Oxford Properties	
Project		Mid City Place 6th Floor Terrace	
Title		Existing 6th Floor Plan	
Status	Purpose of issue	RIBA stage	
S2	For Planning	02	
Project No.	Drawn	Checked	Scale
1836	SL	TJ	1:100 @ A1 1:200 @ A3
Drawing No.		Rev.	P1----


1836-BG-06-ZZ-DR-A-10.208

Do not scale from this drawing. The Contractor is to take and check all dimensions on site before work commences. Discrepancies must be reported to the Architect. Subcontractors must verify all dimensions on site before making a shop drawing or commencing manufacturing. This drawing is copyright. ©
© Copyright Barr Gazetas Ltd.
A 10 Heddon Street, London, W1B 4BG
T 0207 638 5581
W www.barrgazetas.com


BARR GAZETAS

Note:


- 1. Existing glazed curtain walling.
- 2. Existing column cladding.
- 3. Existing maintenance cradle/ support structure.
- 4. Existing fall restraint post for access.

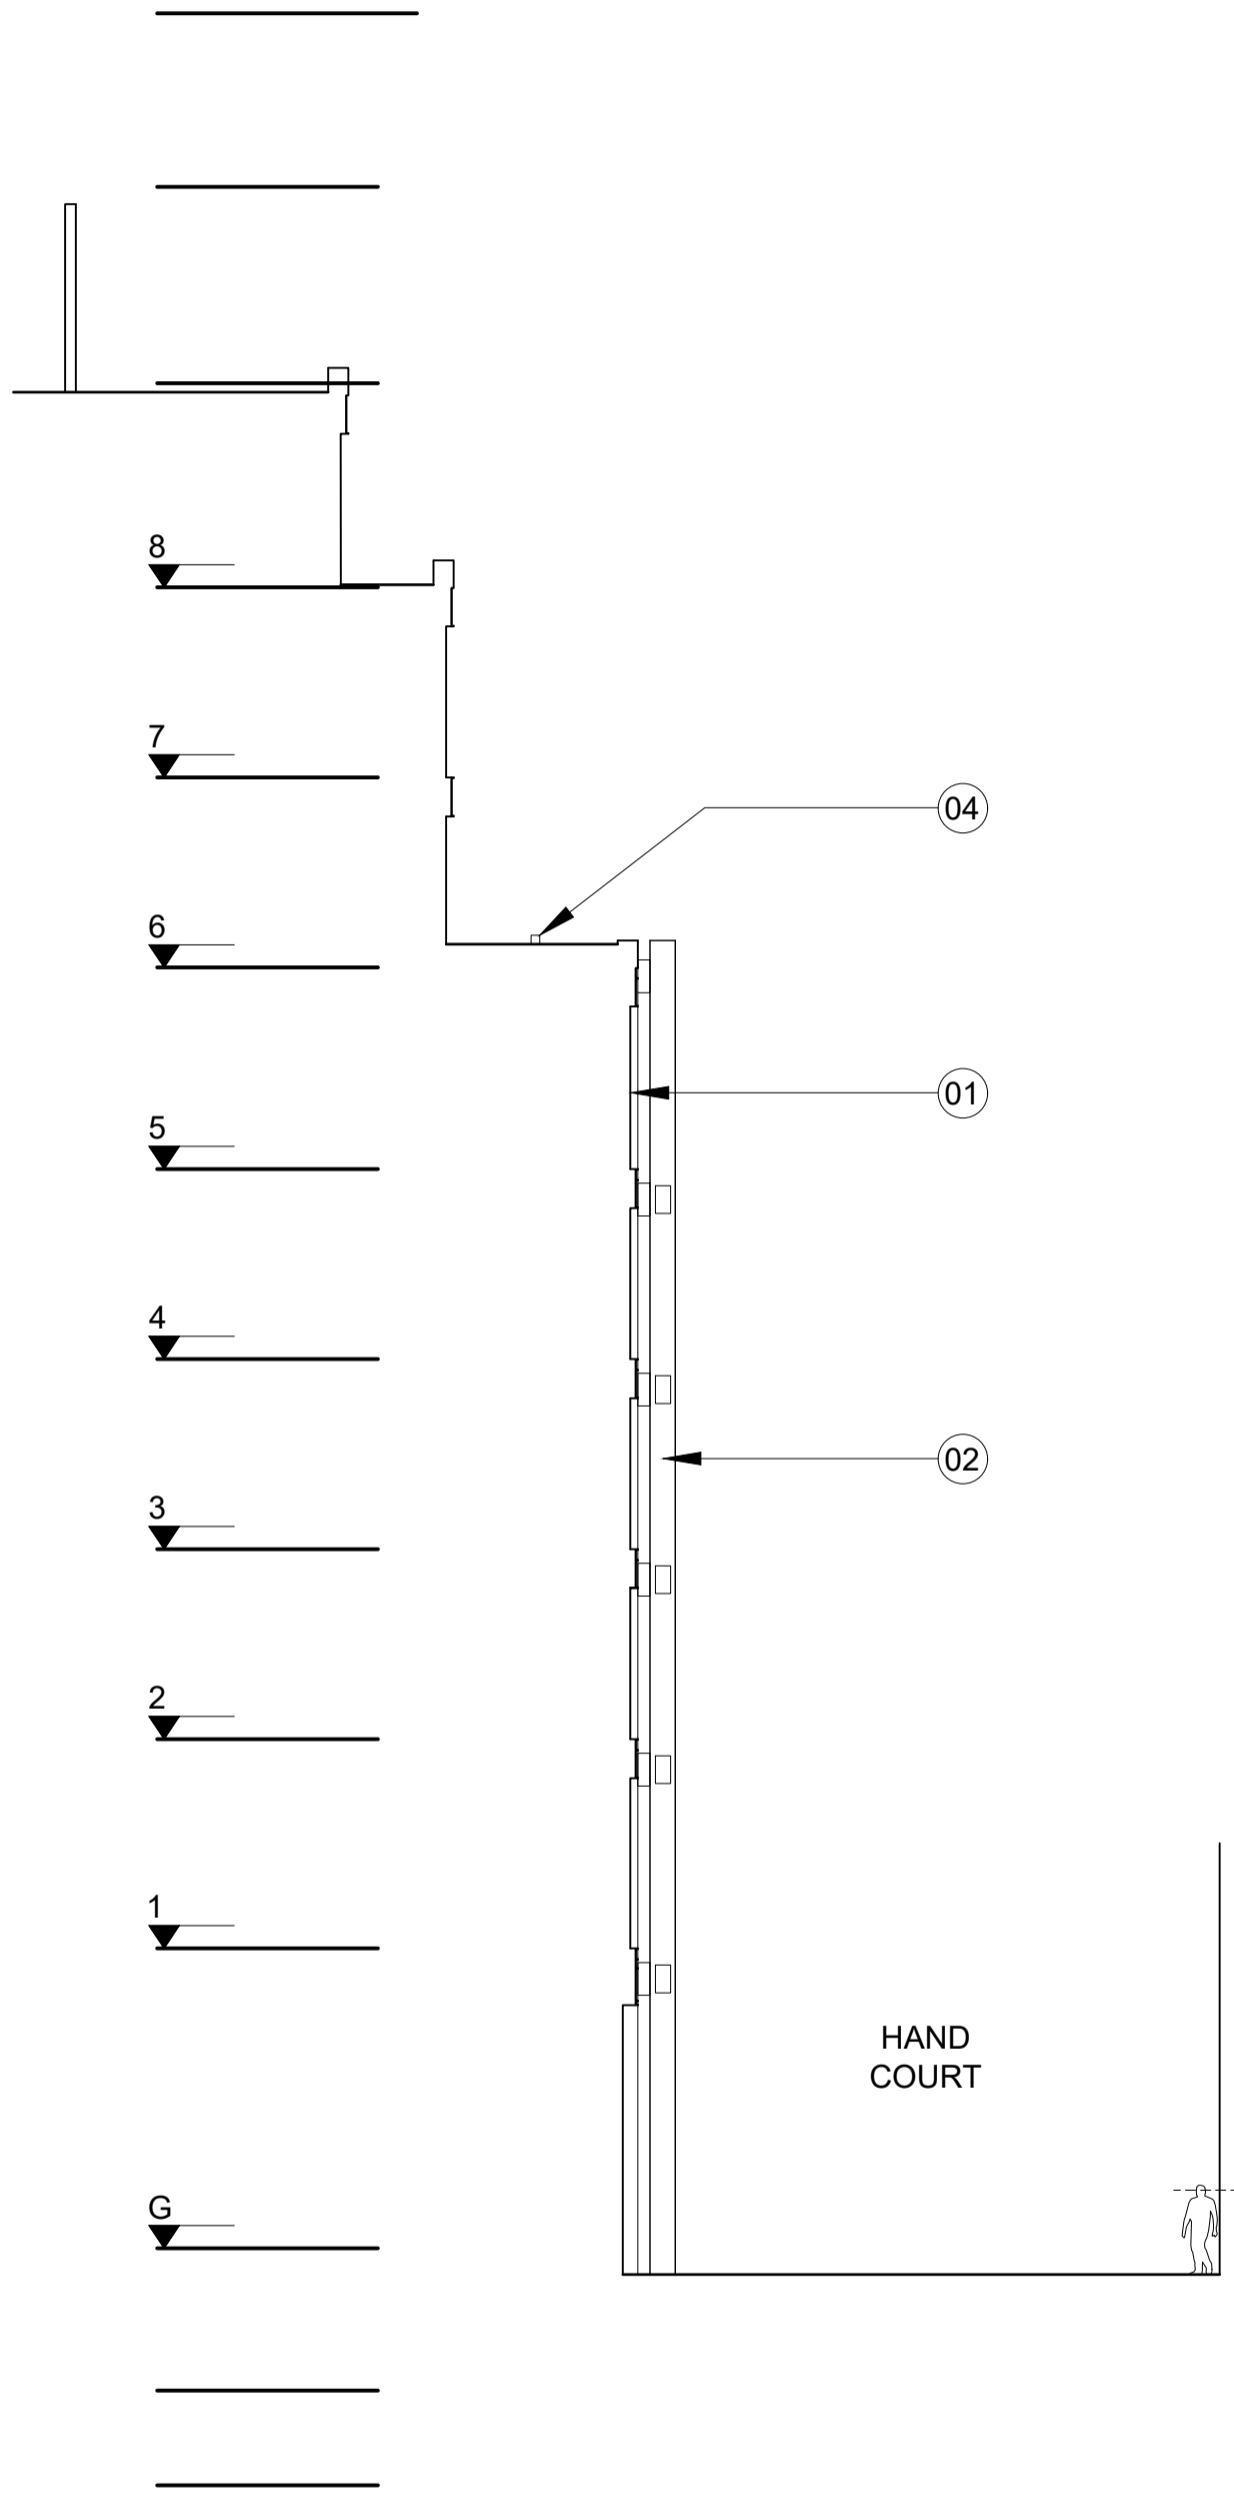

01 Hand Court Section
1:150@A1: 1:300@A3
10.208

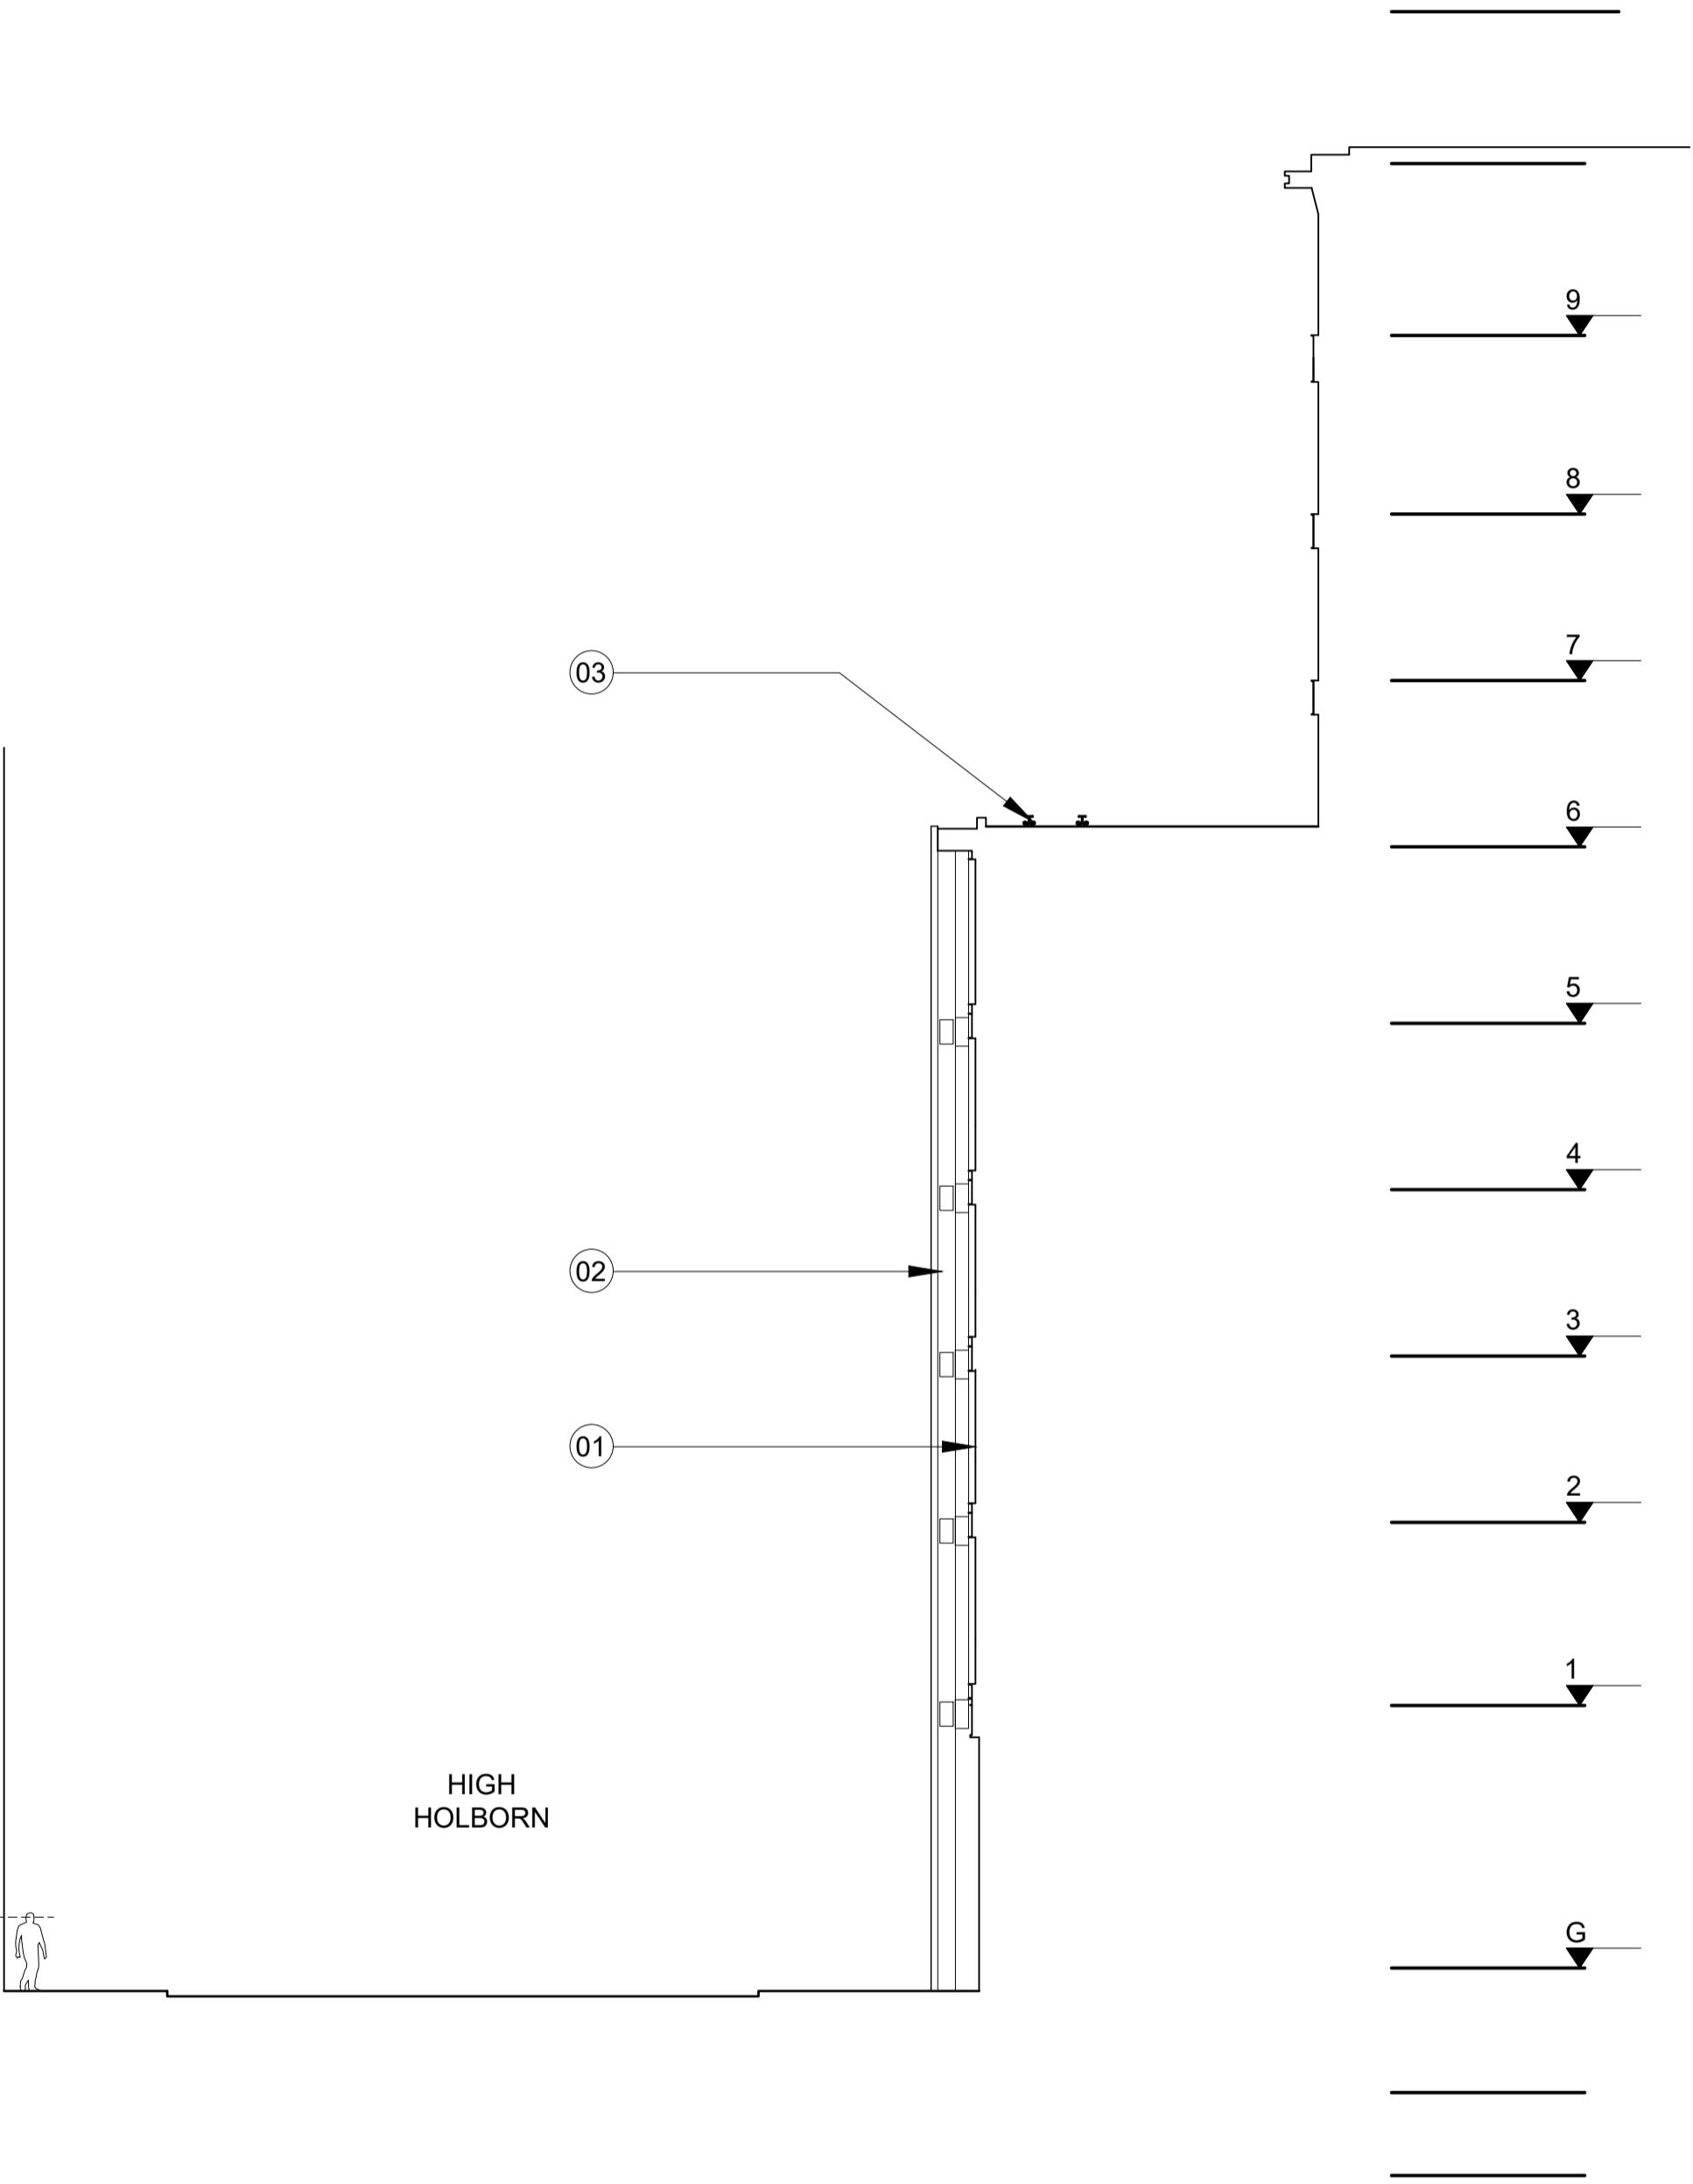


02 High Holborn Section
1:150@A1: 1:300@A3
10.208

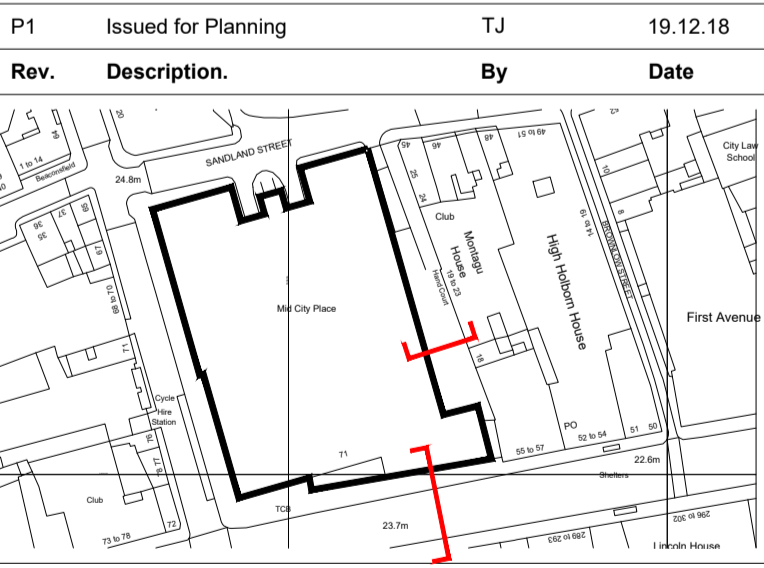


Client			
Oxford Properties			
Project			
Mid City Place 6th Floor Terrace			
Title			
Existing Sections			
Status	Purpose of issue		RIBA stage
S2	For Planning		02
Project No.	Drawn	Checked	Scale
1836	SL	TJ	1:100 @ A1 1:200 @ A3
Drawing No.			
1836-BG-00-ZZ-DR-A-10.255			

- Note:
- 1. Existing glazed curtain walling.
 - 2. Existing column cladding.
 - 3. Existing maintenance cradle/ support structure.

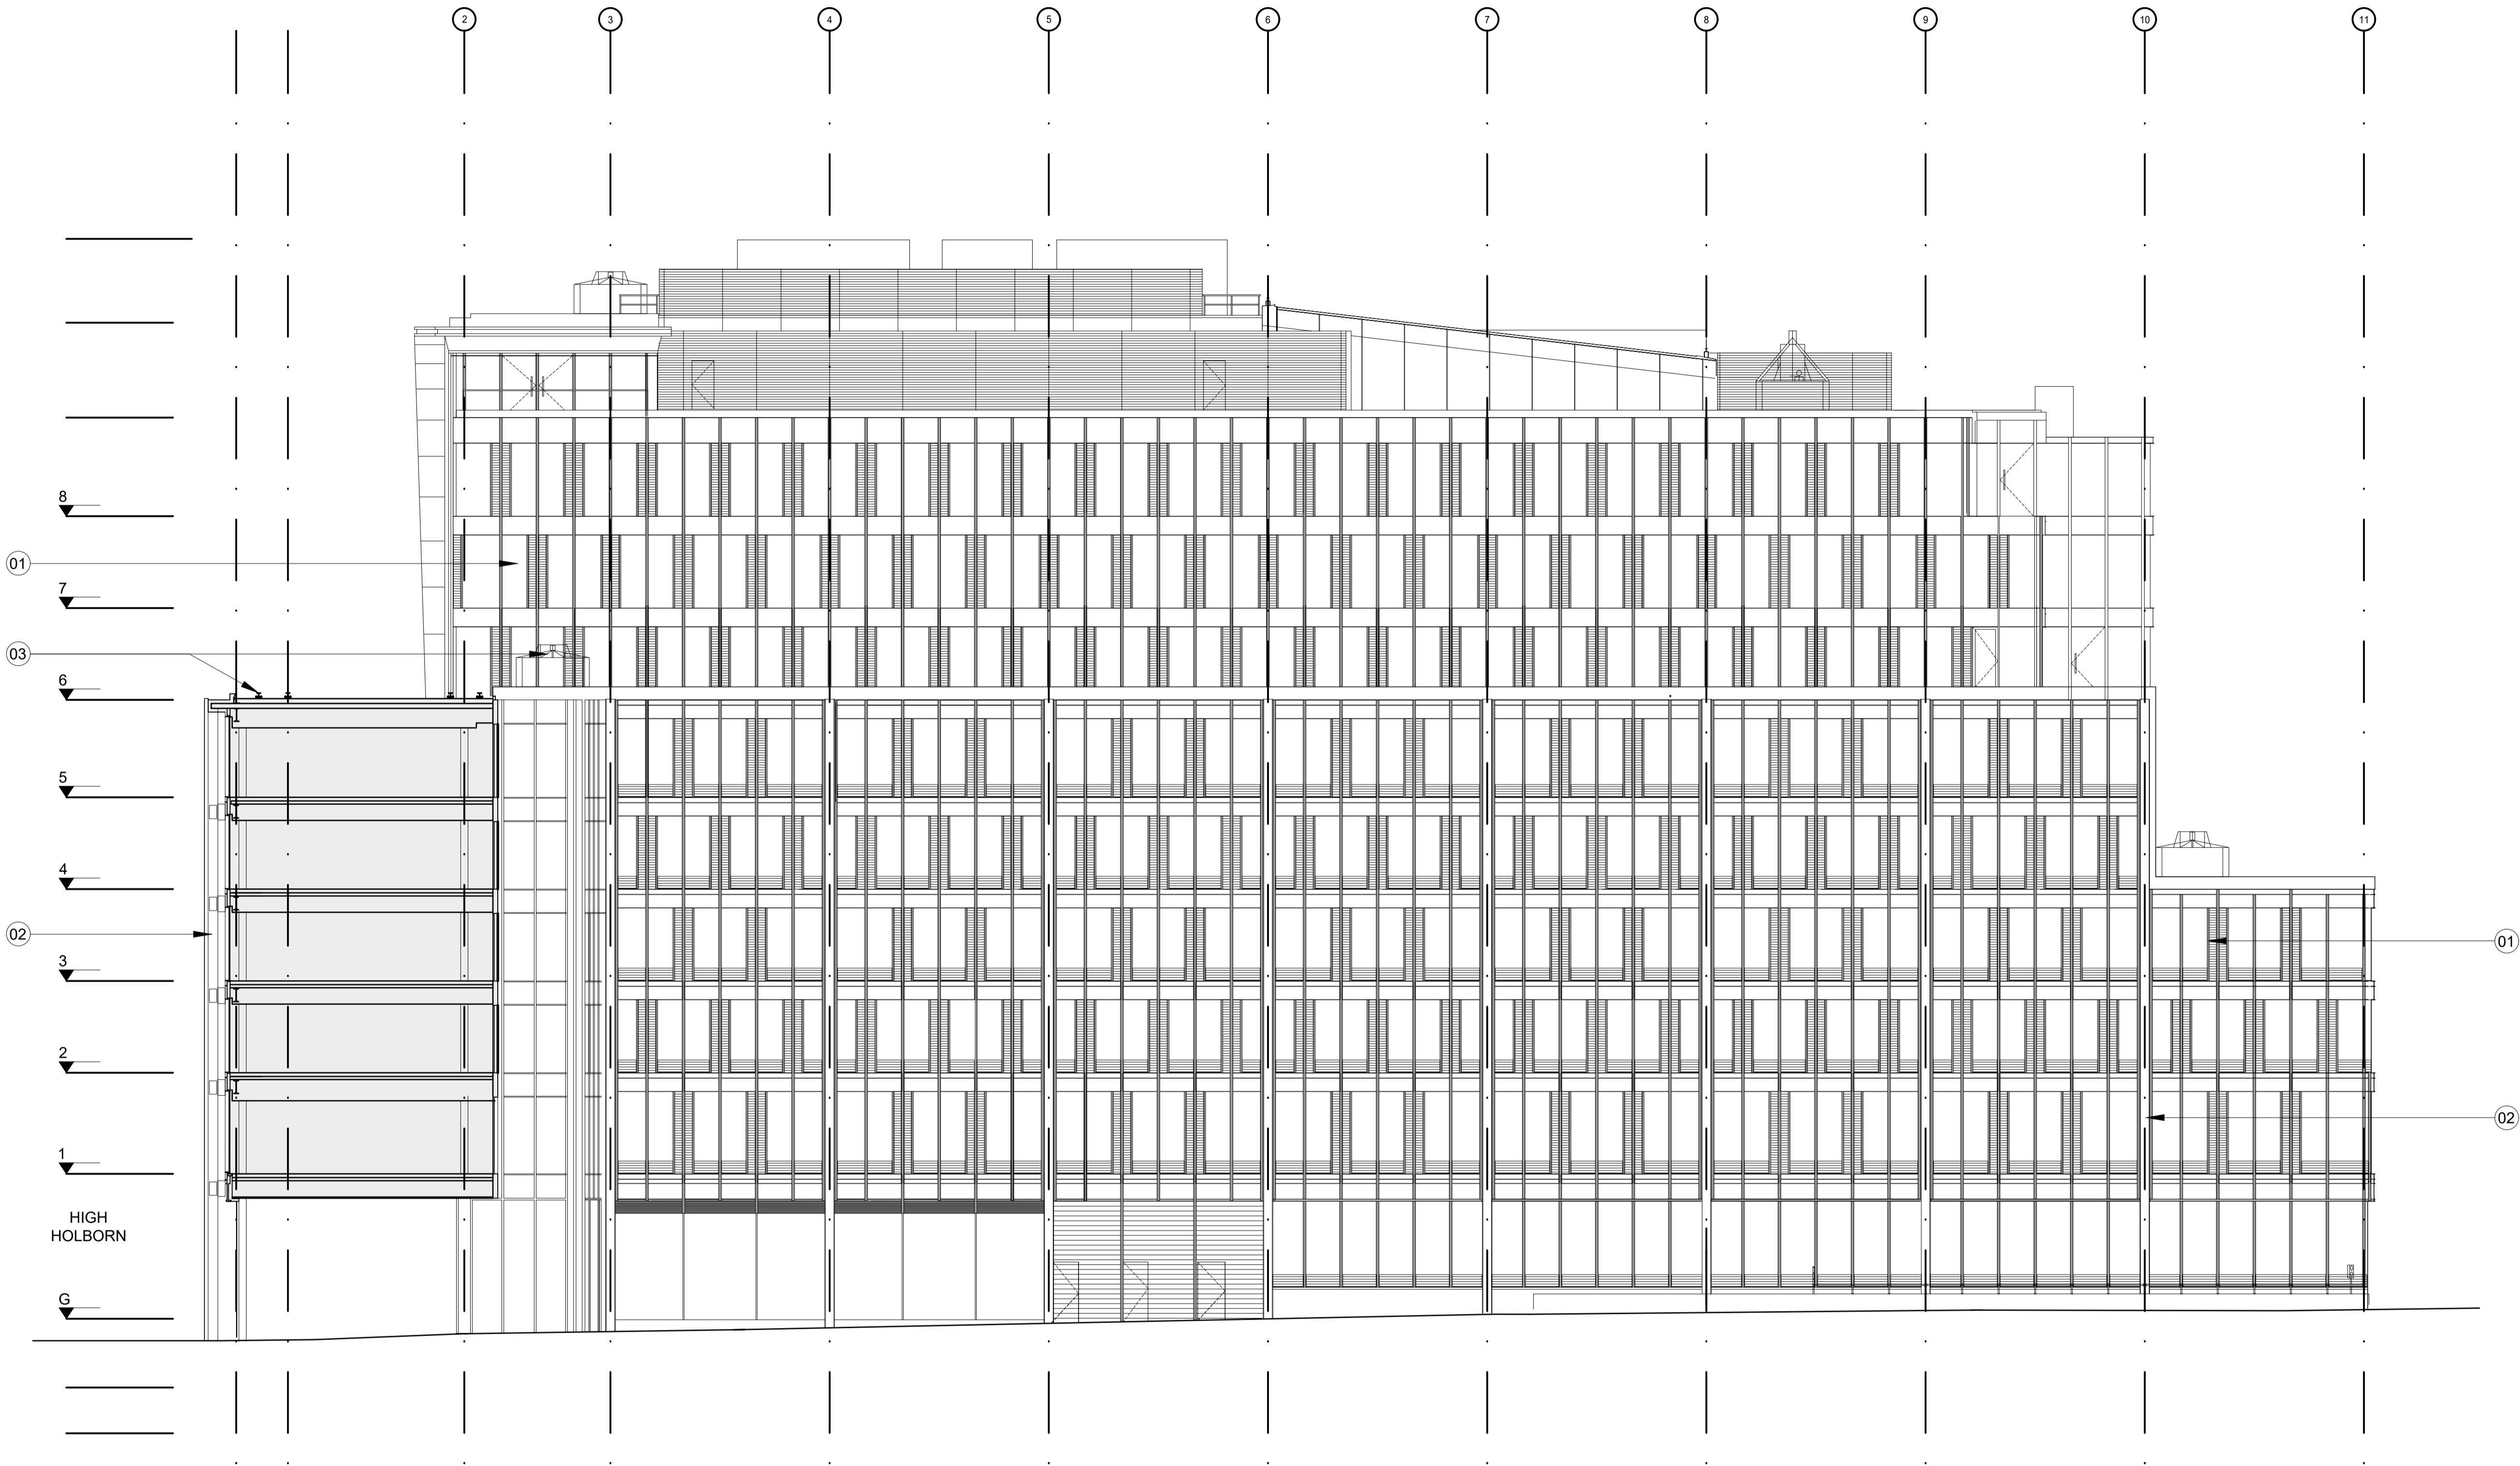


01 Hand Court Elevation
10.275 1:150@A1: 1:300@A3

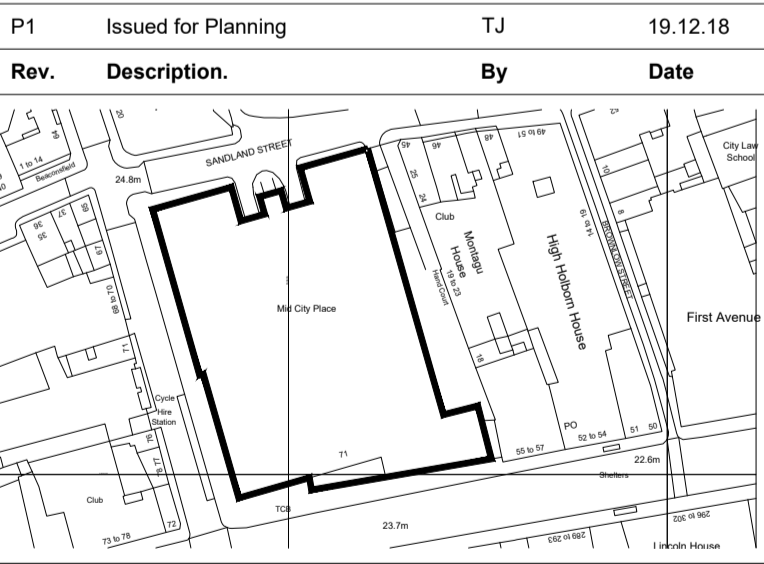

P1 Issued for Planning		TJ	19.12.18
Rev.	Description.	By	Date
Client Oxford Properties			
Project Mid City Place 6th Floor Terrace			
Title Existing Hand Court Elevation			
Status	Purpose of issue		RIBA stage
S2	For Planning		02
Project No.	Drawn	Checked	Scale
1836	SL	TJ	1:100 @ A1 1:200 @ A3
Drawing No.		Rev.	P1----

1836-BG-00-ZZ-DR-A-10.275

- Note:
- Existing glazed curtain walling.
 - Existing column cladding.

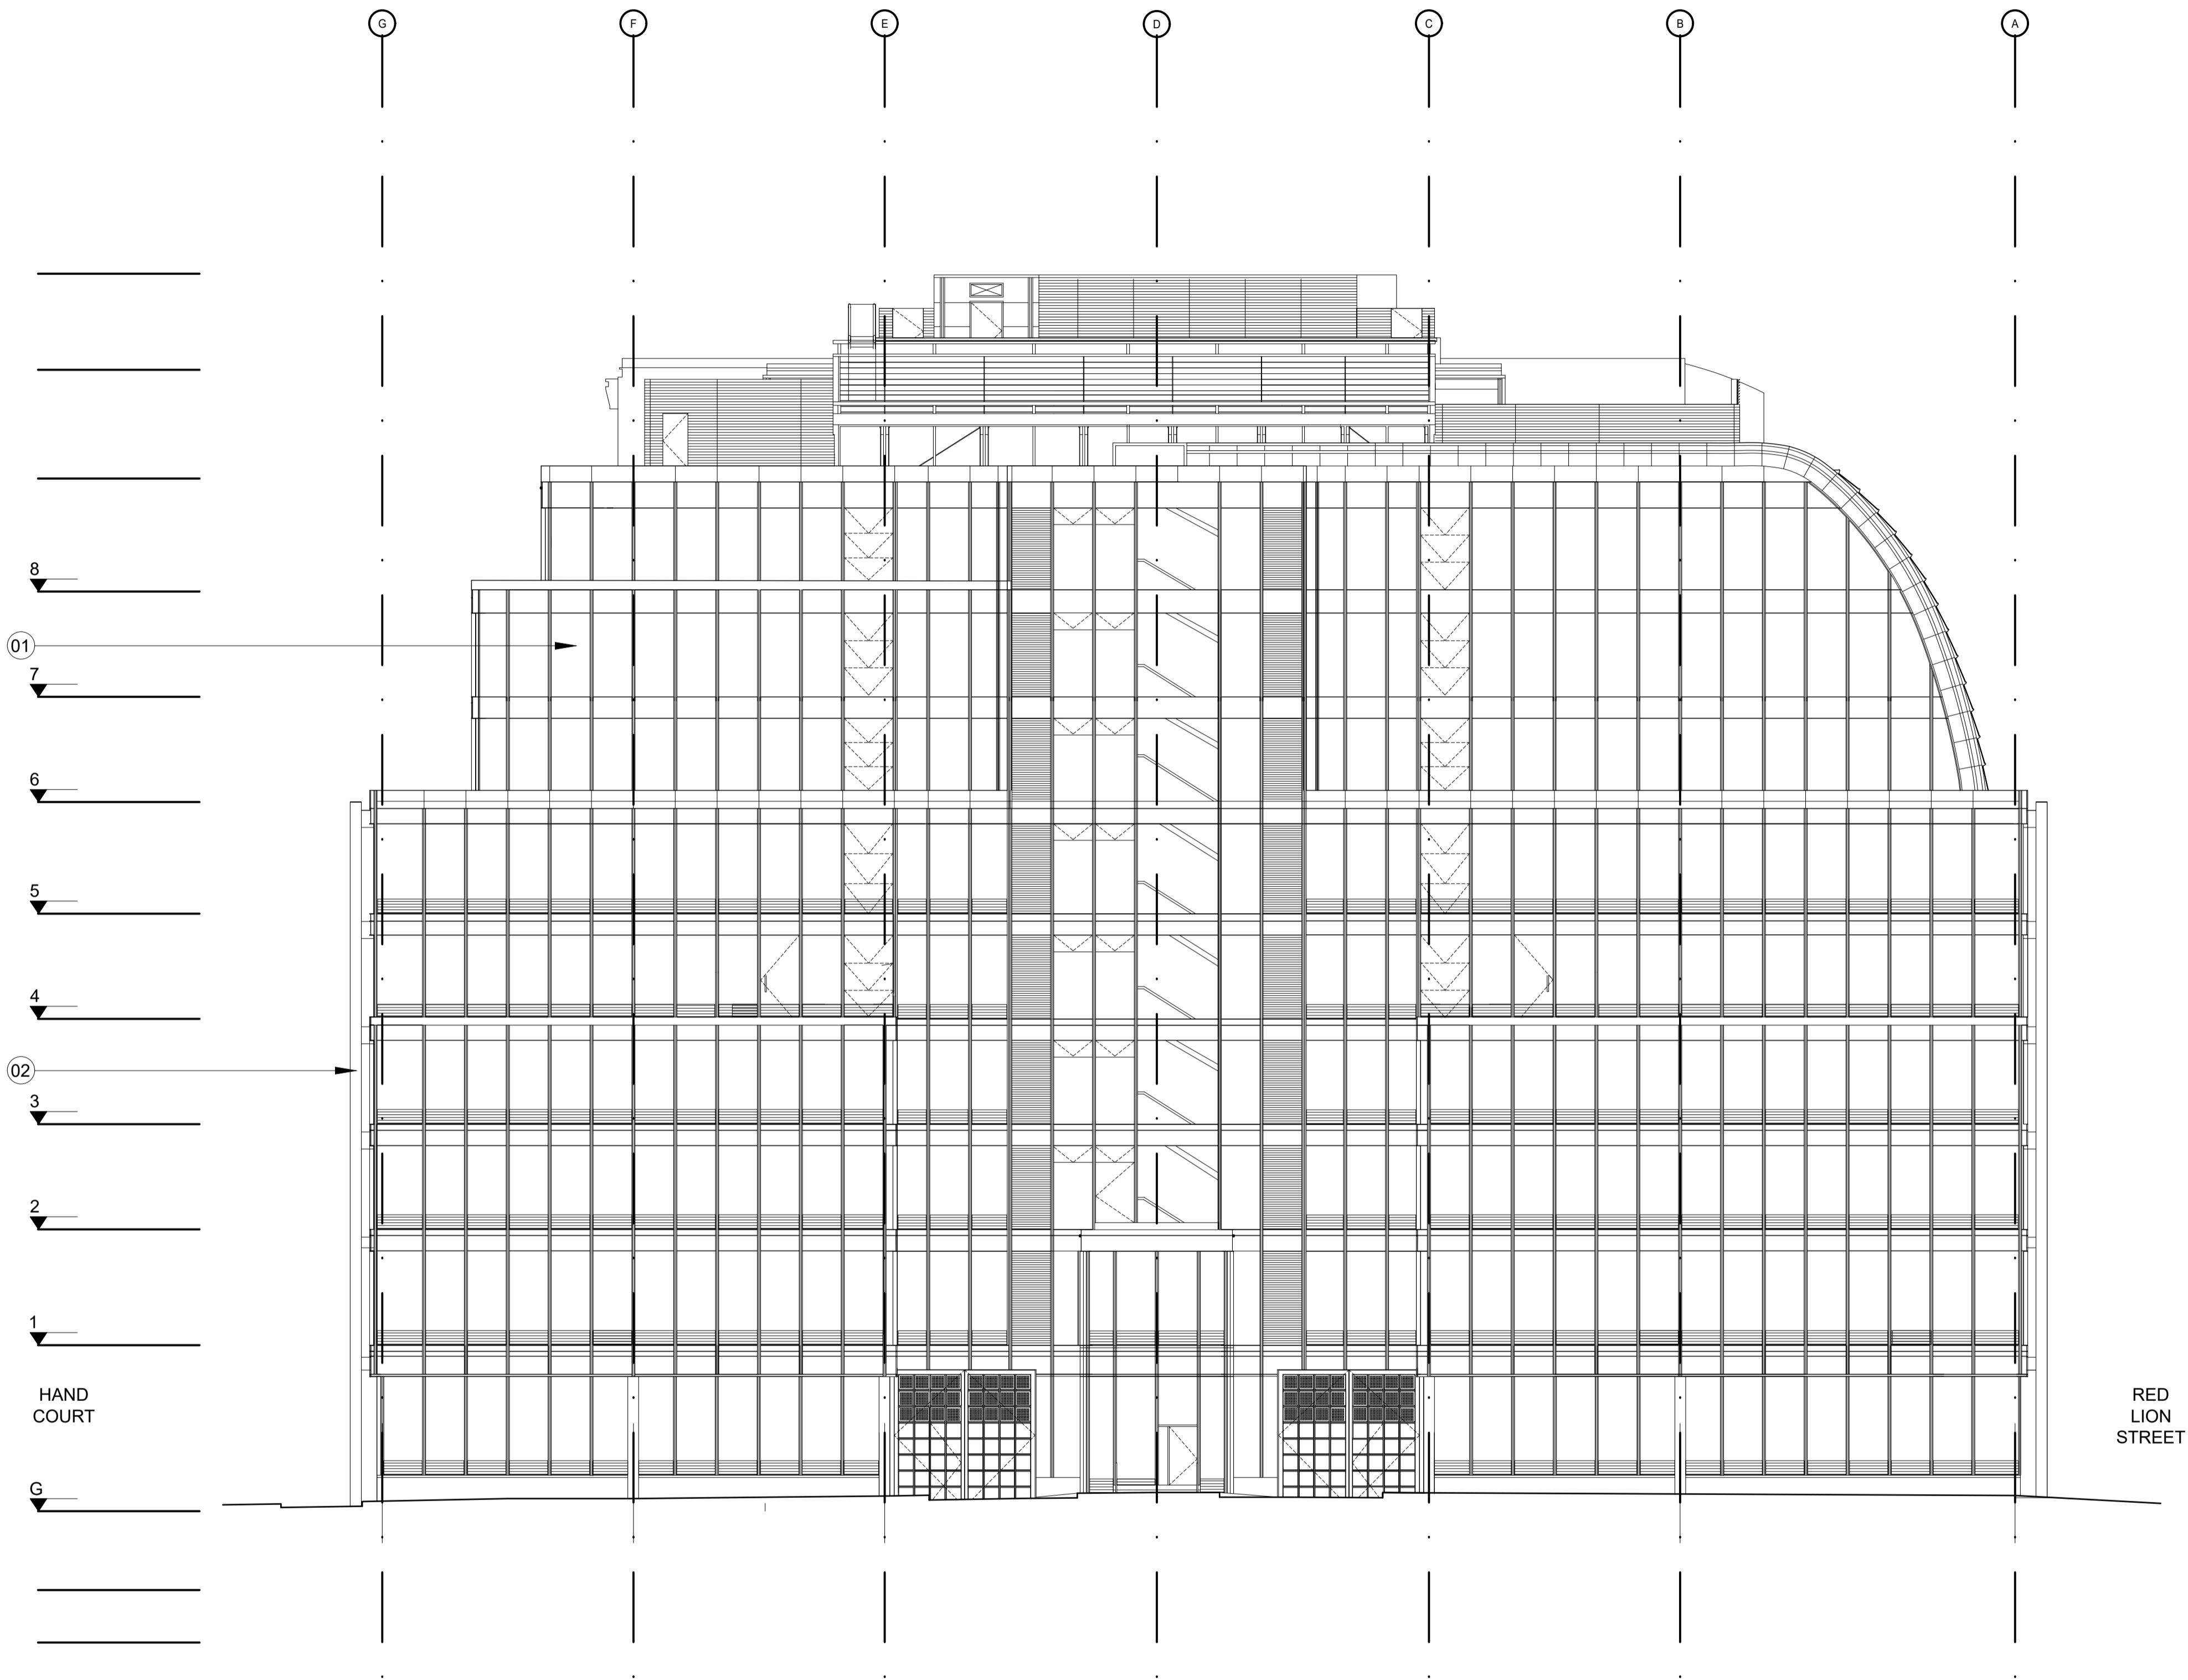

RED
LION
STREET

HAND
COURT

01 Sandland Street Elevation
10.276 1:150@A1: 1:300@A3

P1	Issued for Planning	TJ	19.12.18
Rev.	Description.	By	Date

Client
Oxford Properties

Project
Mid City Place 6th Floor Terrace

Title
Existing Sandland Street Elevation

Status	Purpose of issue	RIBA stage
S2	For Planning	02

Project No.	Drawn	Checked	Scale	Rev.
1836	SL	TJ	1:100 @ A1 1:200 @ A3	P1----

Drawing No.
1836-BG-00-ZZ-DR-A-10.276



Do not scale from this drawing. The Contractor is to take and check all dimensions on site before work commences. Discrepancies must be reported to the Architect. Subcontractors must verify all dimensions on site before making a shop drawing or commencing manufacturing. This drawing is copyright. ©

© Copyright Barr Gazetas Ltd.
A 10 Heddon Street, London, W1B 4BG
T 0207 638 5581
W www.barrgazetas.com

Note:

1. Existing glazed curtain walling.
2. Existing column cladding.
3. Existing door in curtain walling for access to roof.

1. Existing glazed curtain walling.
2. Existing column cladding.
3. Existing door in curtain walling for access to roof.

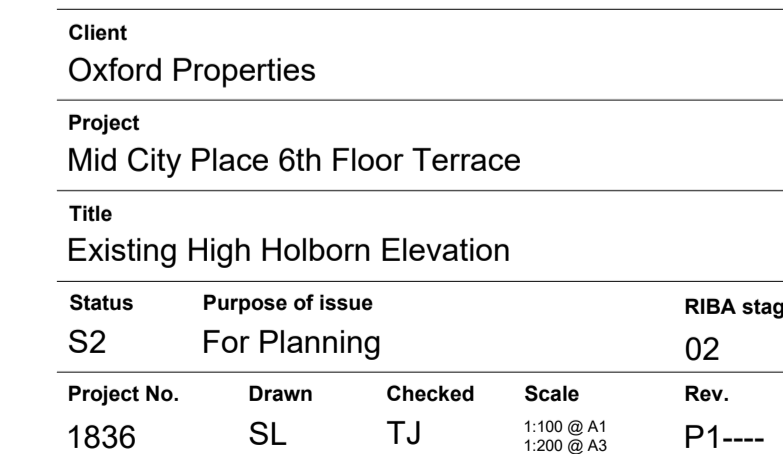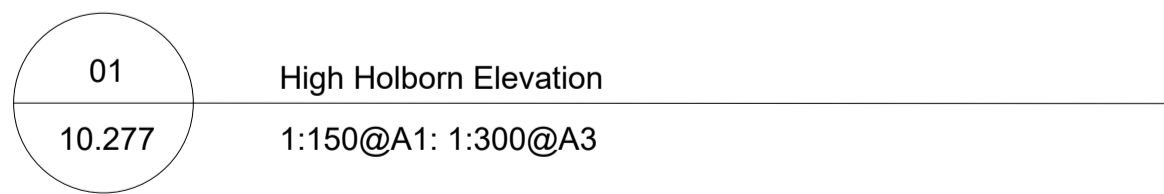

Do not scale from this drawing. The Contractor is to take and check all dimensions on site before work commences. Discrepancies must be reported to the Architect. Subcontractors must verify all dimensions on site before making a shop drawing or commencing manufacturing. This drawing is copyright. ©




© Copyright Barr Gazetas Ltd.
A 19 Heddon Street, London, W1B 4BG
T 0207 636 5581
W www.barrgazetas.com

BARR GAZETAS

Note:

- 1. Existing glazed curtain walling.
- 2. Existing column cladding.
- 3. Existing 6th floor office.
- 4. Existing maintenance cradle to facades.
- 5. Existing 6th floor roof with paving slabs.
- 6. New glass balustrade with top rail.
- 7. New glazed door with frame to match adjacent curtain wall framing.

Application boundary

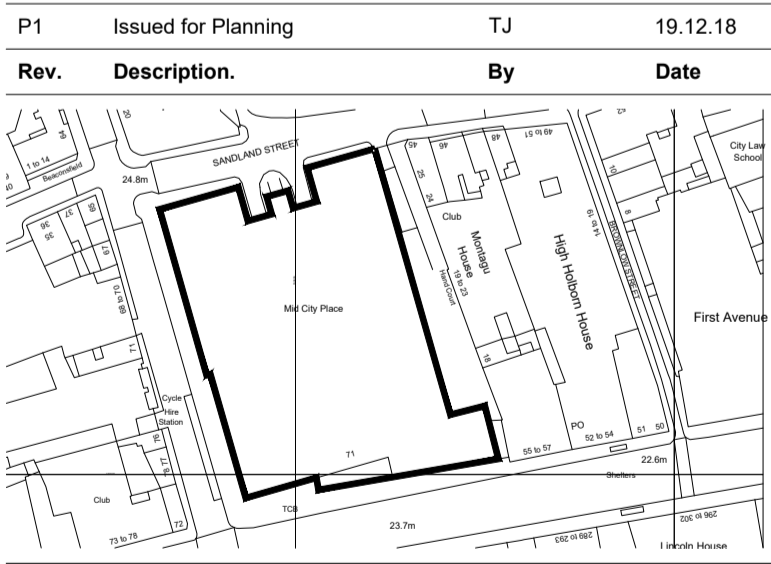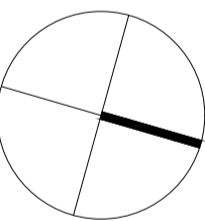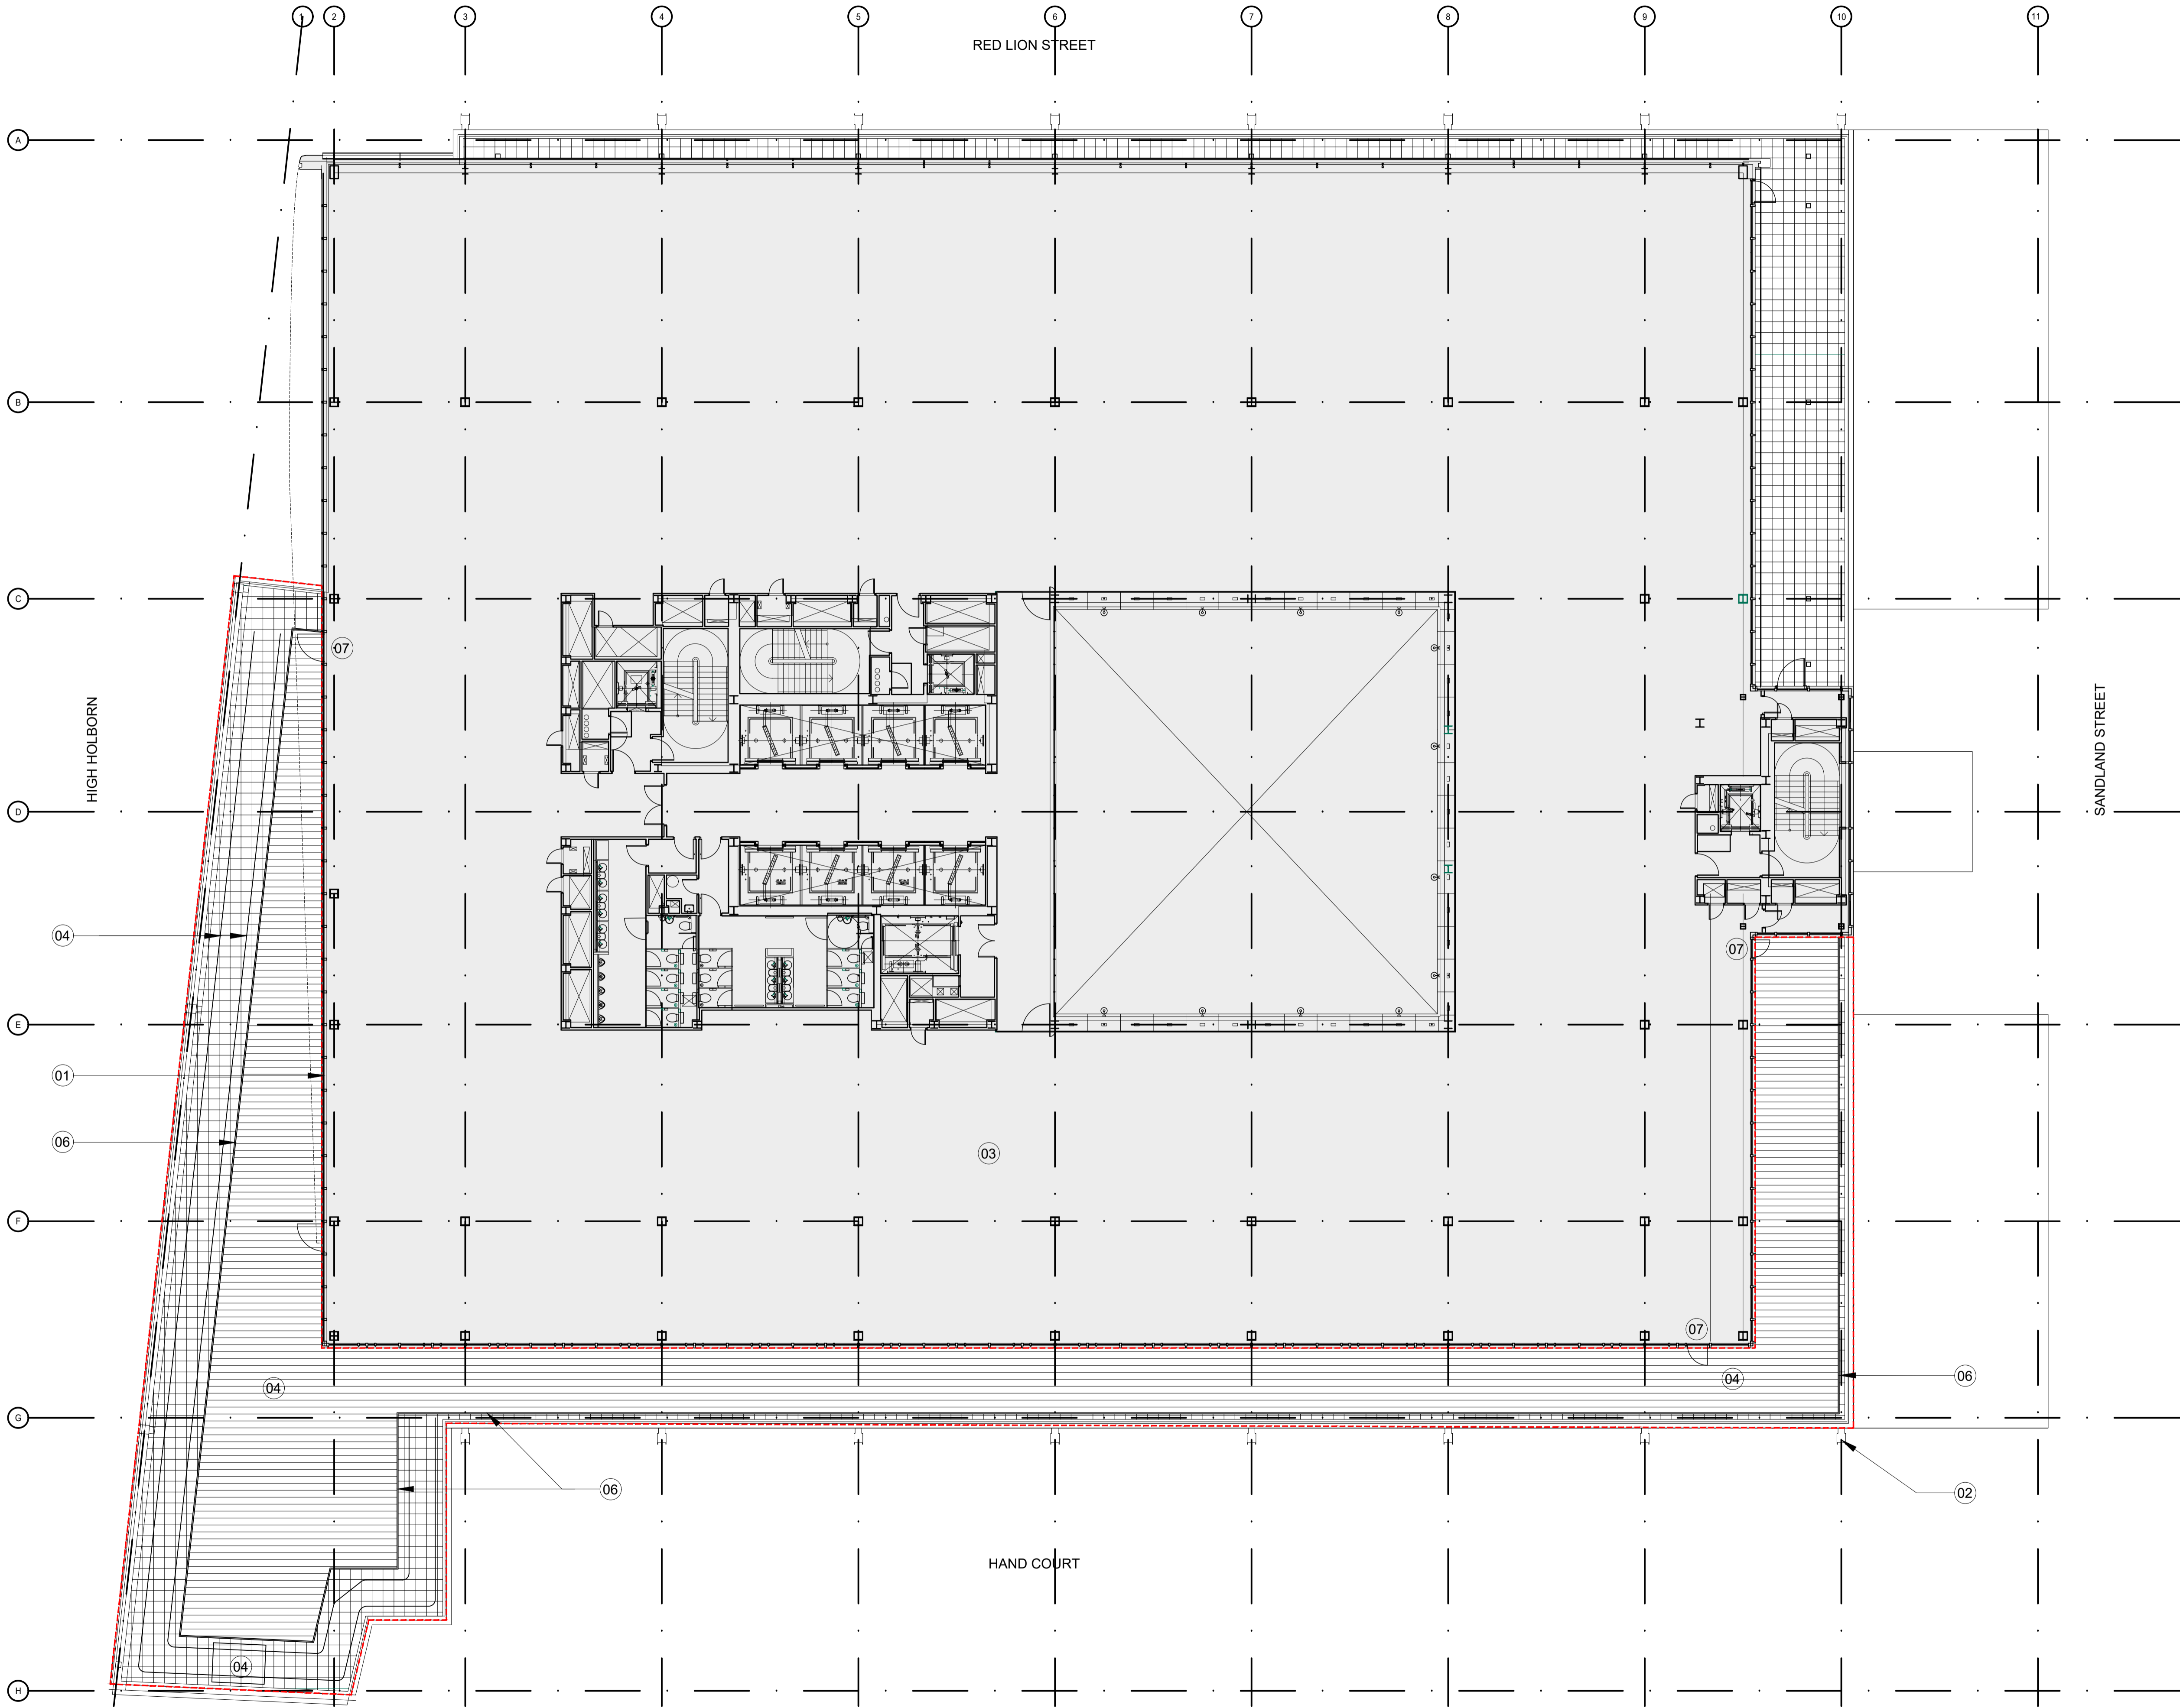

Client		Oxford Properties	
Project		Mid City Place 6th Floor Terrace	
Title		Proposed 6th Floor Plan	
Status	Purpose of issue	RIBA stage	
S2	For Planning	02	
Project No.	Drawn	Checked	Scale
1836	SL	TJ	1:100 @ A1 1:200 @ A3
Drawing No.		Rev.	
1836-BG-06-ZZ-DR-A-20.208		P1----	


Do not scale from this drawing. The Contractor is to take and check all dimensions on site before work commences. Discrepancies must be reported to the Architect. Subcontractors must verify all dimensions on site before making a shop drawing or commencing manufacturing. This drawing is copyright. ©

© Copyright Barr Gazetas Ltd.
A 10 Heddon Street, London, W1B 4BG
T 0207 638 5581
W www.barrgazetas.com

BARR GAZETAS

Note:

- 1. Existing glazed curtain walling.
- 2. Existing column cladding.
- 3. Existing maintenance cradle/ support structure.
- 4. New glass balustrade with s/s top rail.
- 5. New timber decking to terrace.

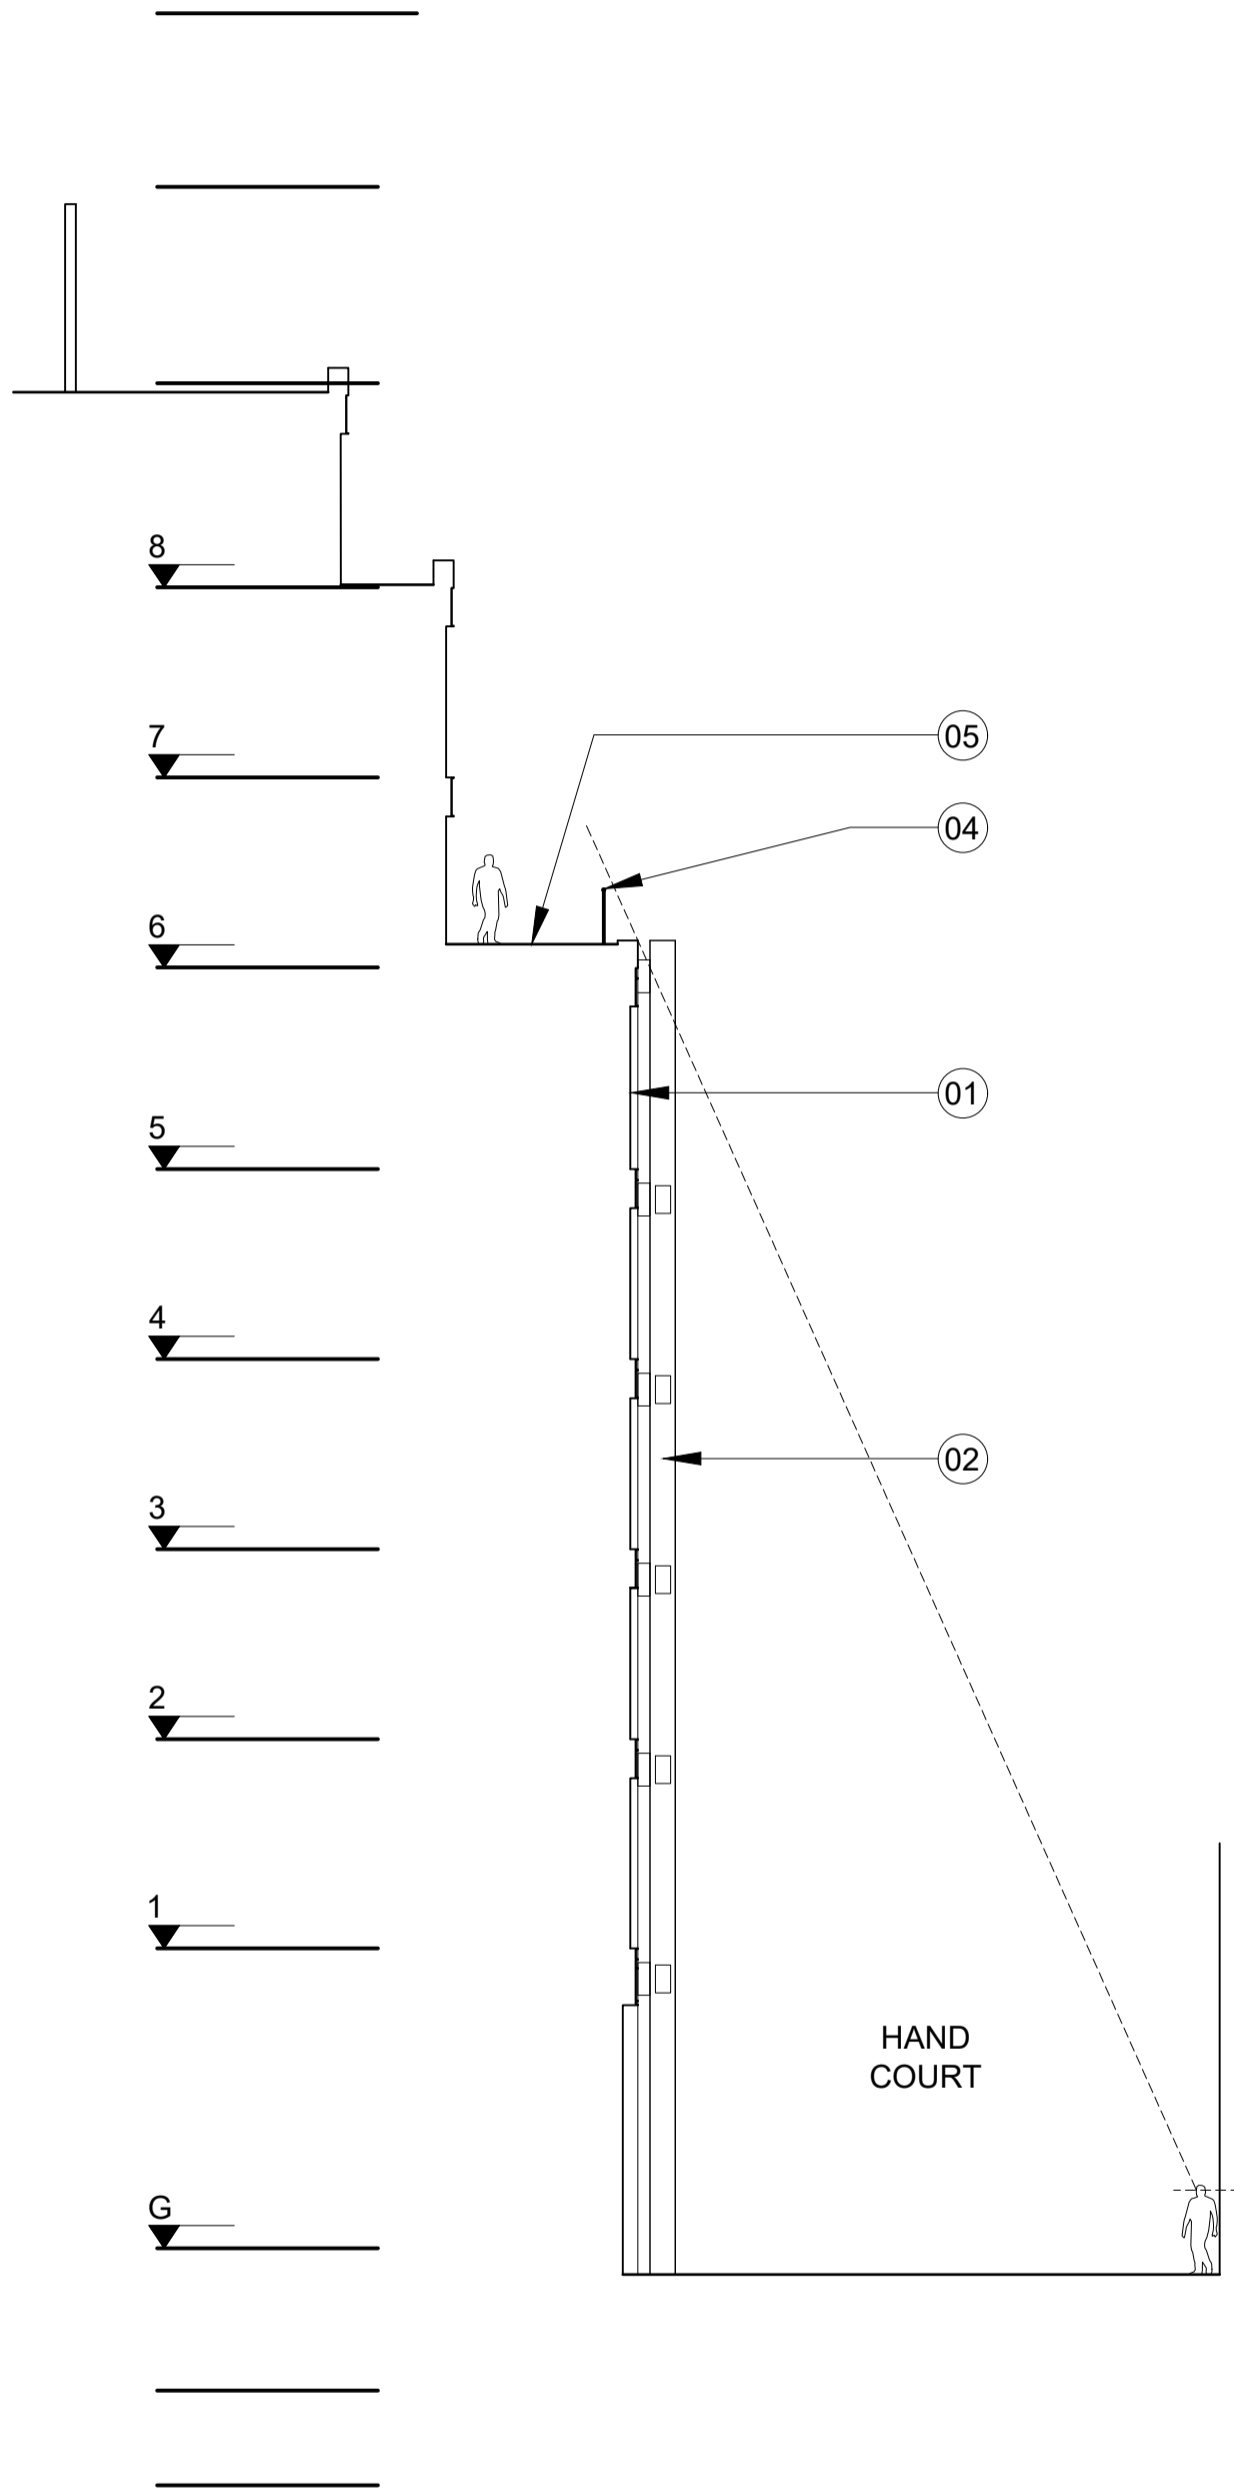


01

10.208

Hand Court Section

1:150@A1: 1:300@A3

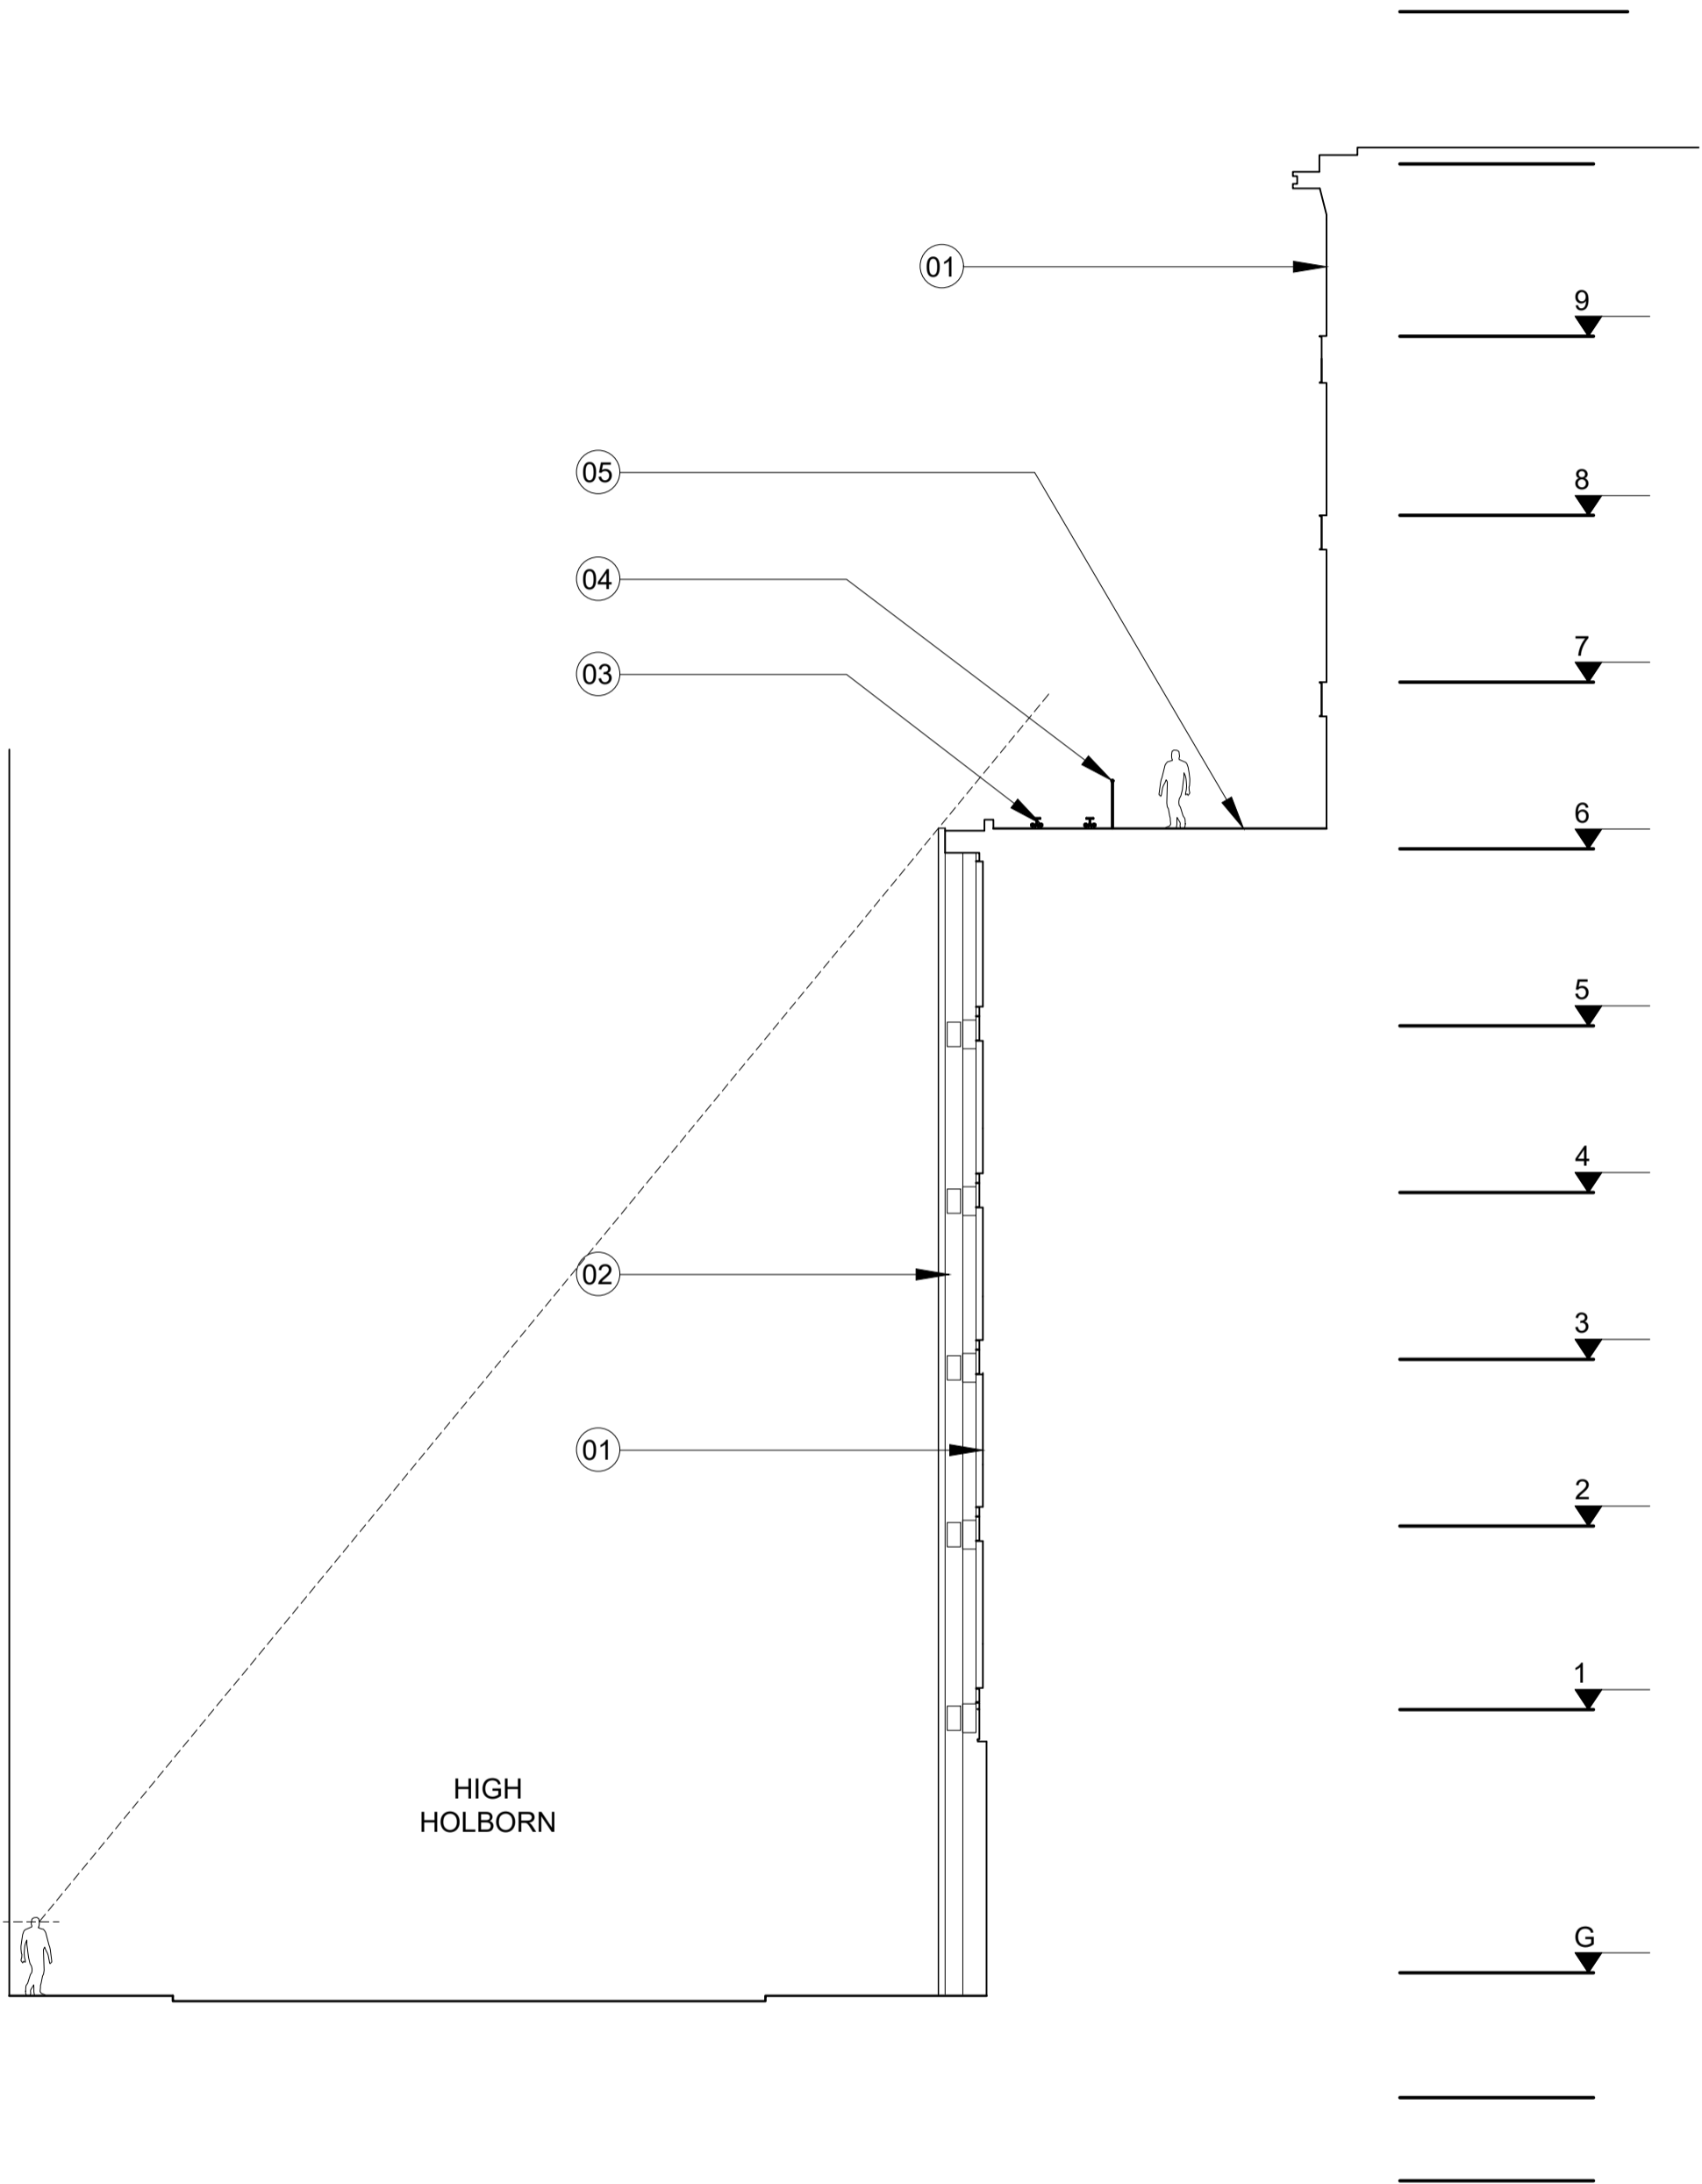


02

10.208

High Holborn Section

1:150@A1: 1:300@A3

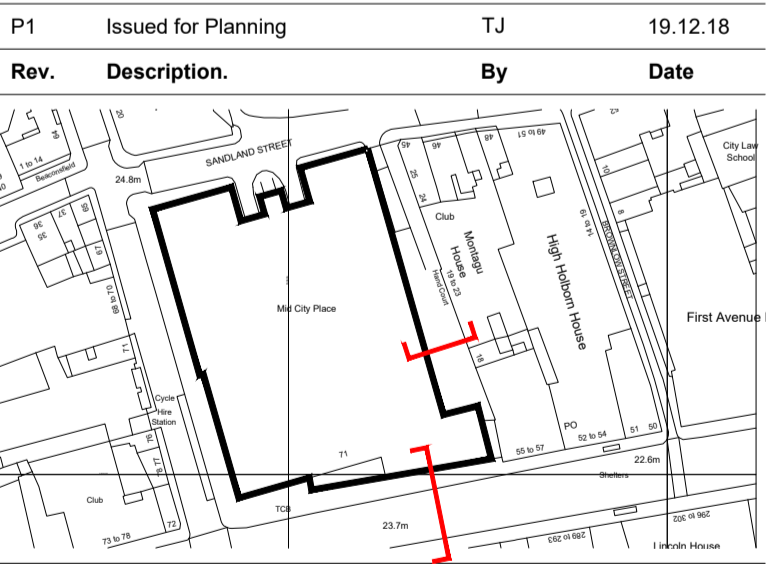


Client				Oxford Properties
Project				Mid City Place 6th Floor Terrace
Title				Proposed Sections
Status	Purpose of issue			RIBA stage
S2	For Planning			02
Project No.	Drawn	Checked	Scale	Rev.
1836	SL	TJ	1:100 @ A1 1:200 @ A3	P1----
Drawing No.				


1836-BG-00-ZZ-DR-A-20.255

Note:

- 1. Existing glazed curtain walling.
- 2. Existing column cladding.
- 3. Existing maintenance cradle.
- 4. New glass balustrade with toprail set back from face of building behind maintenance cradle structure.
- 5. New glass balustrade with toprail set back behind parapet.
- 5. New glazed door with frame to match adjacent curtain walling.

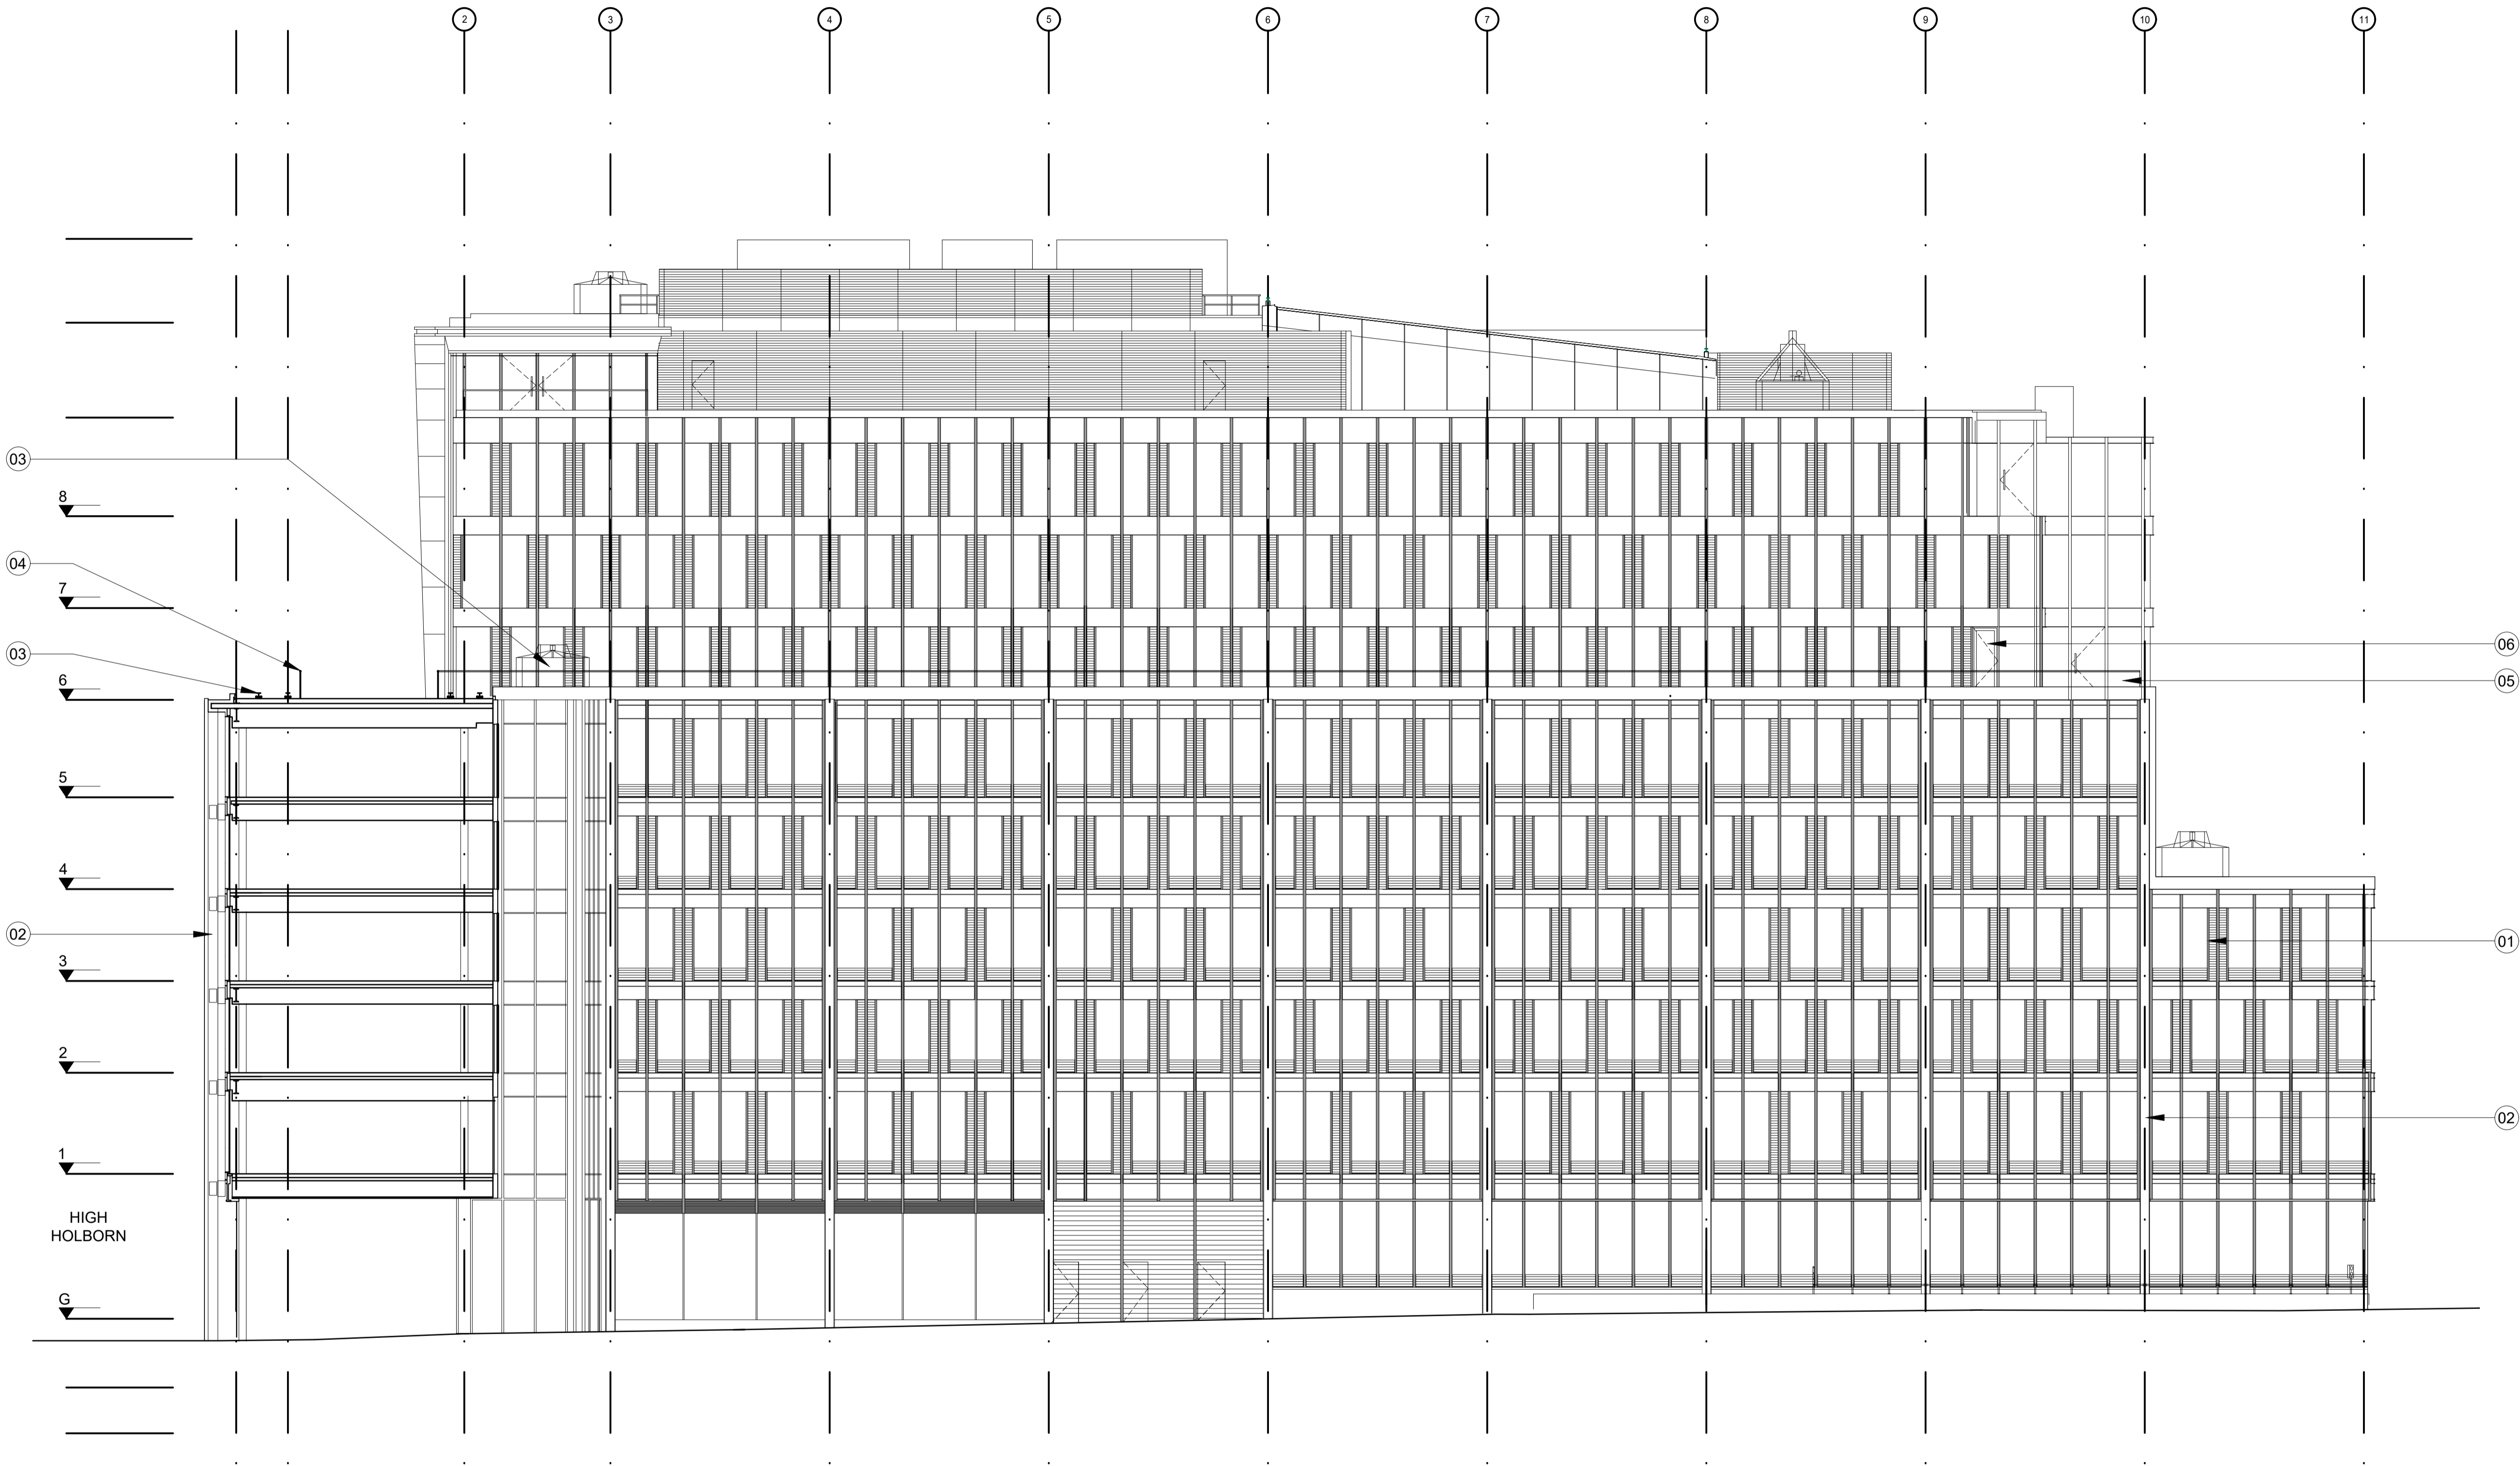

01 Hand Court Elevation
20.275 1:150@A1: 1:300@A3

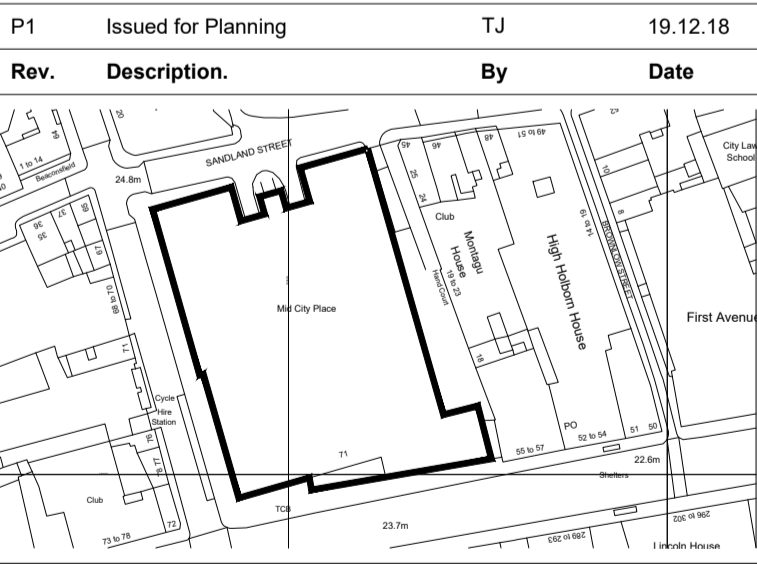


P1 Issued for Planning TJ 19.12.18			
Rev.	Description.	By	Date
Client Oxford Properties			
Project Mid City Place 6th Floor Terrace			
Title Proposed Hand Court Elevation			
Status	Purpose of issue		RIBA stage
S2	For Planning		02
Project No.	Drawn	Checked	Scale
1836	SL	TJ	1:100 @ A1 1:200 @ A3
			Rev.
			P1----
Drawing No.			

1836-BG-00-ZZ-DR-A-20.275

Note:

- Existing glazed curtain walling.
- Existing column cladding.
- New glass balustrade with top rail set back from coping.
- New glazed door with frame to match adjacent curtain walling.

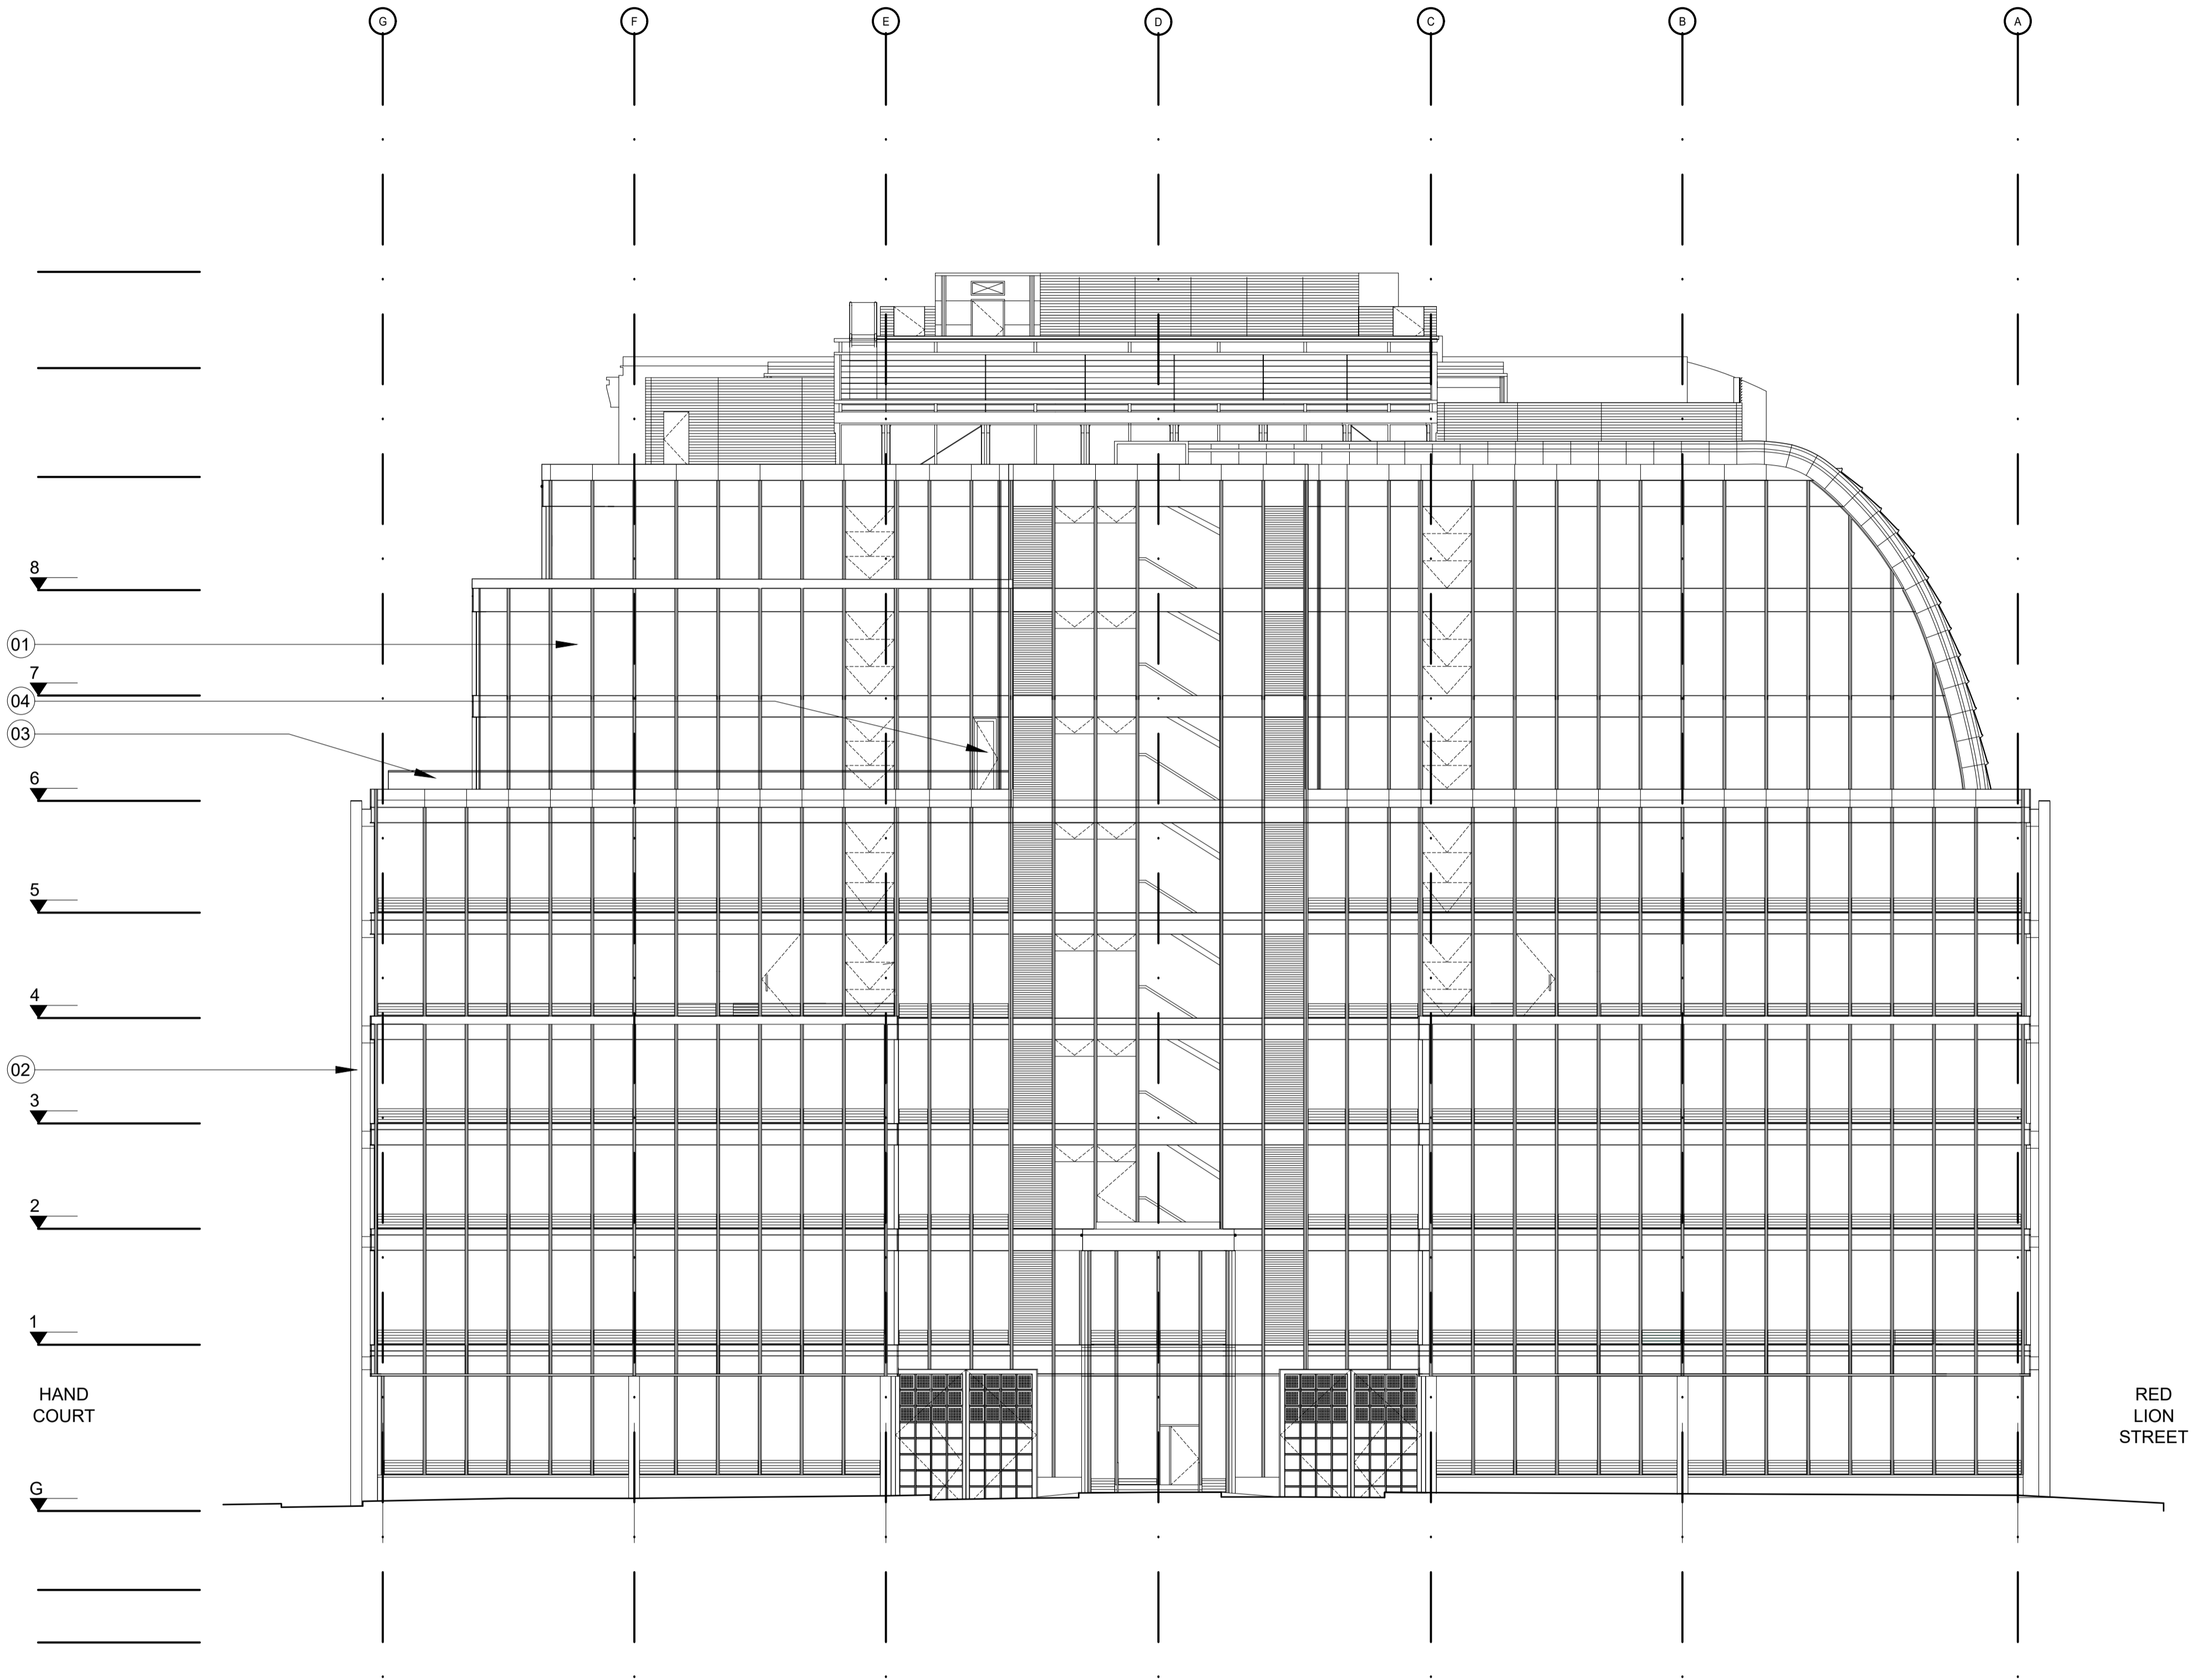


01

10.276

Sandland Street Elevation

1:150@A1: 1:300@A3

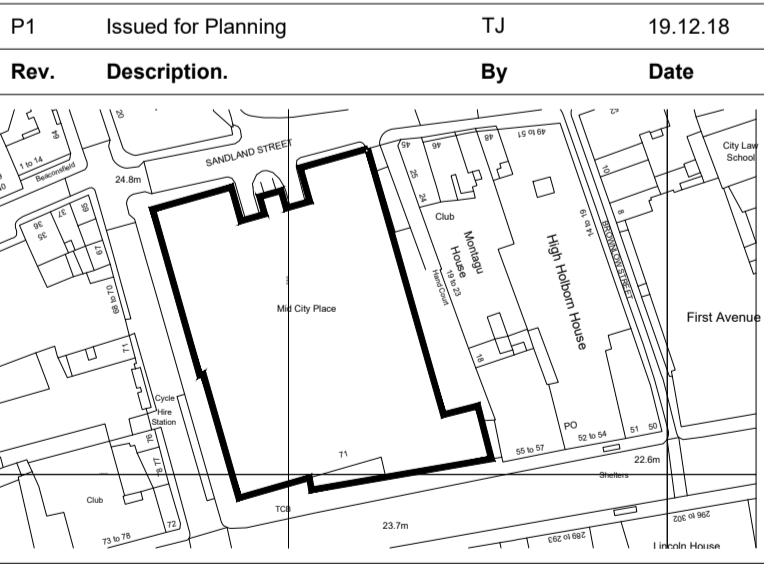

Client				
Oxford Properties				
Project				
Mid City Place 6th Floor Terrace				
Title				
Proposed Sandland Street Elevation				
Status	Purpose of issue			RIBA stage
S2	For Planning			02
Project No.	Drawn	Checked	Scale	Rev.
1836	SL	TJ	1:100 @ A1 1:200 @ A3	P1----


1836-BG-00-ZZ-DR-A-20.276

Do not scale from this drawing. The Contractor is to take and check all dimensions on site before work commences. Discrepancies must be reported to the Architect. Subcontractors must verify all dimensions on site before making a shop drawing or commencing manufacturing. This drawing is copyright. ©


© Copyright Barr Gazetas Ltd.
A 10 Heddon Street, London, W1B 4BG
T 0207 638 5581
W www.barrgazetas.com

Note:

- 1. Existing glazed curtain walling.
- 2. Existing column cladding.
- 3. Existing door in curtain walling for access to roof.
- 4. New glass balustrade with toprail set back from face of building behind maintenance cradle structure.
- 5. New glazed door with frame to match adjacent curtain walling.

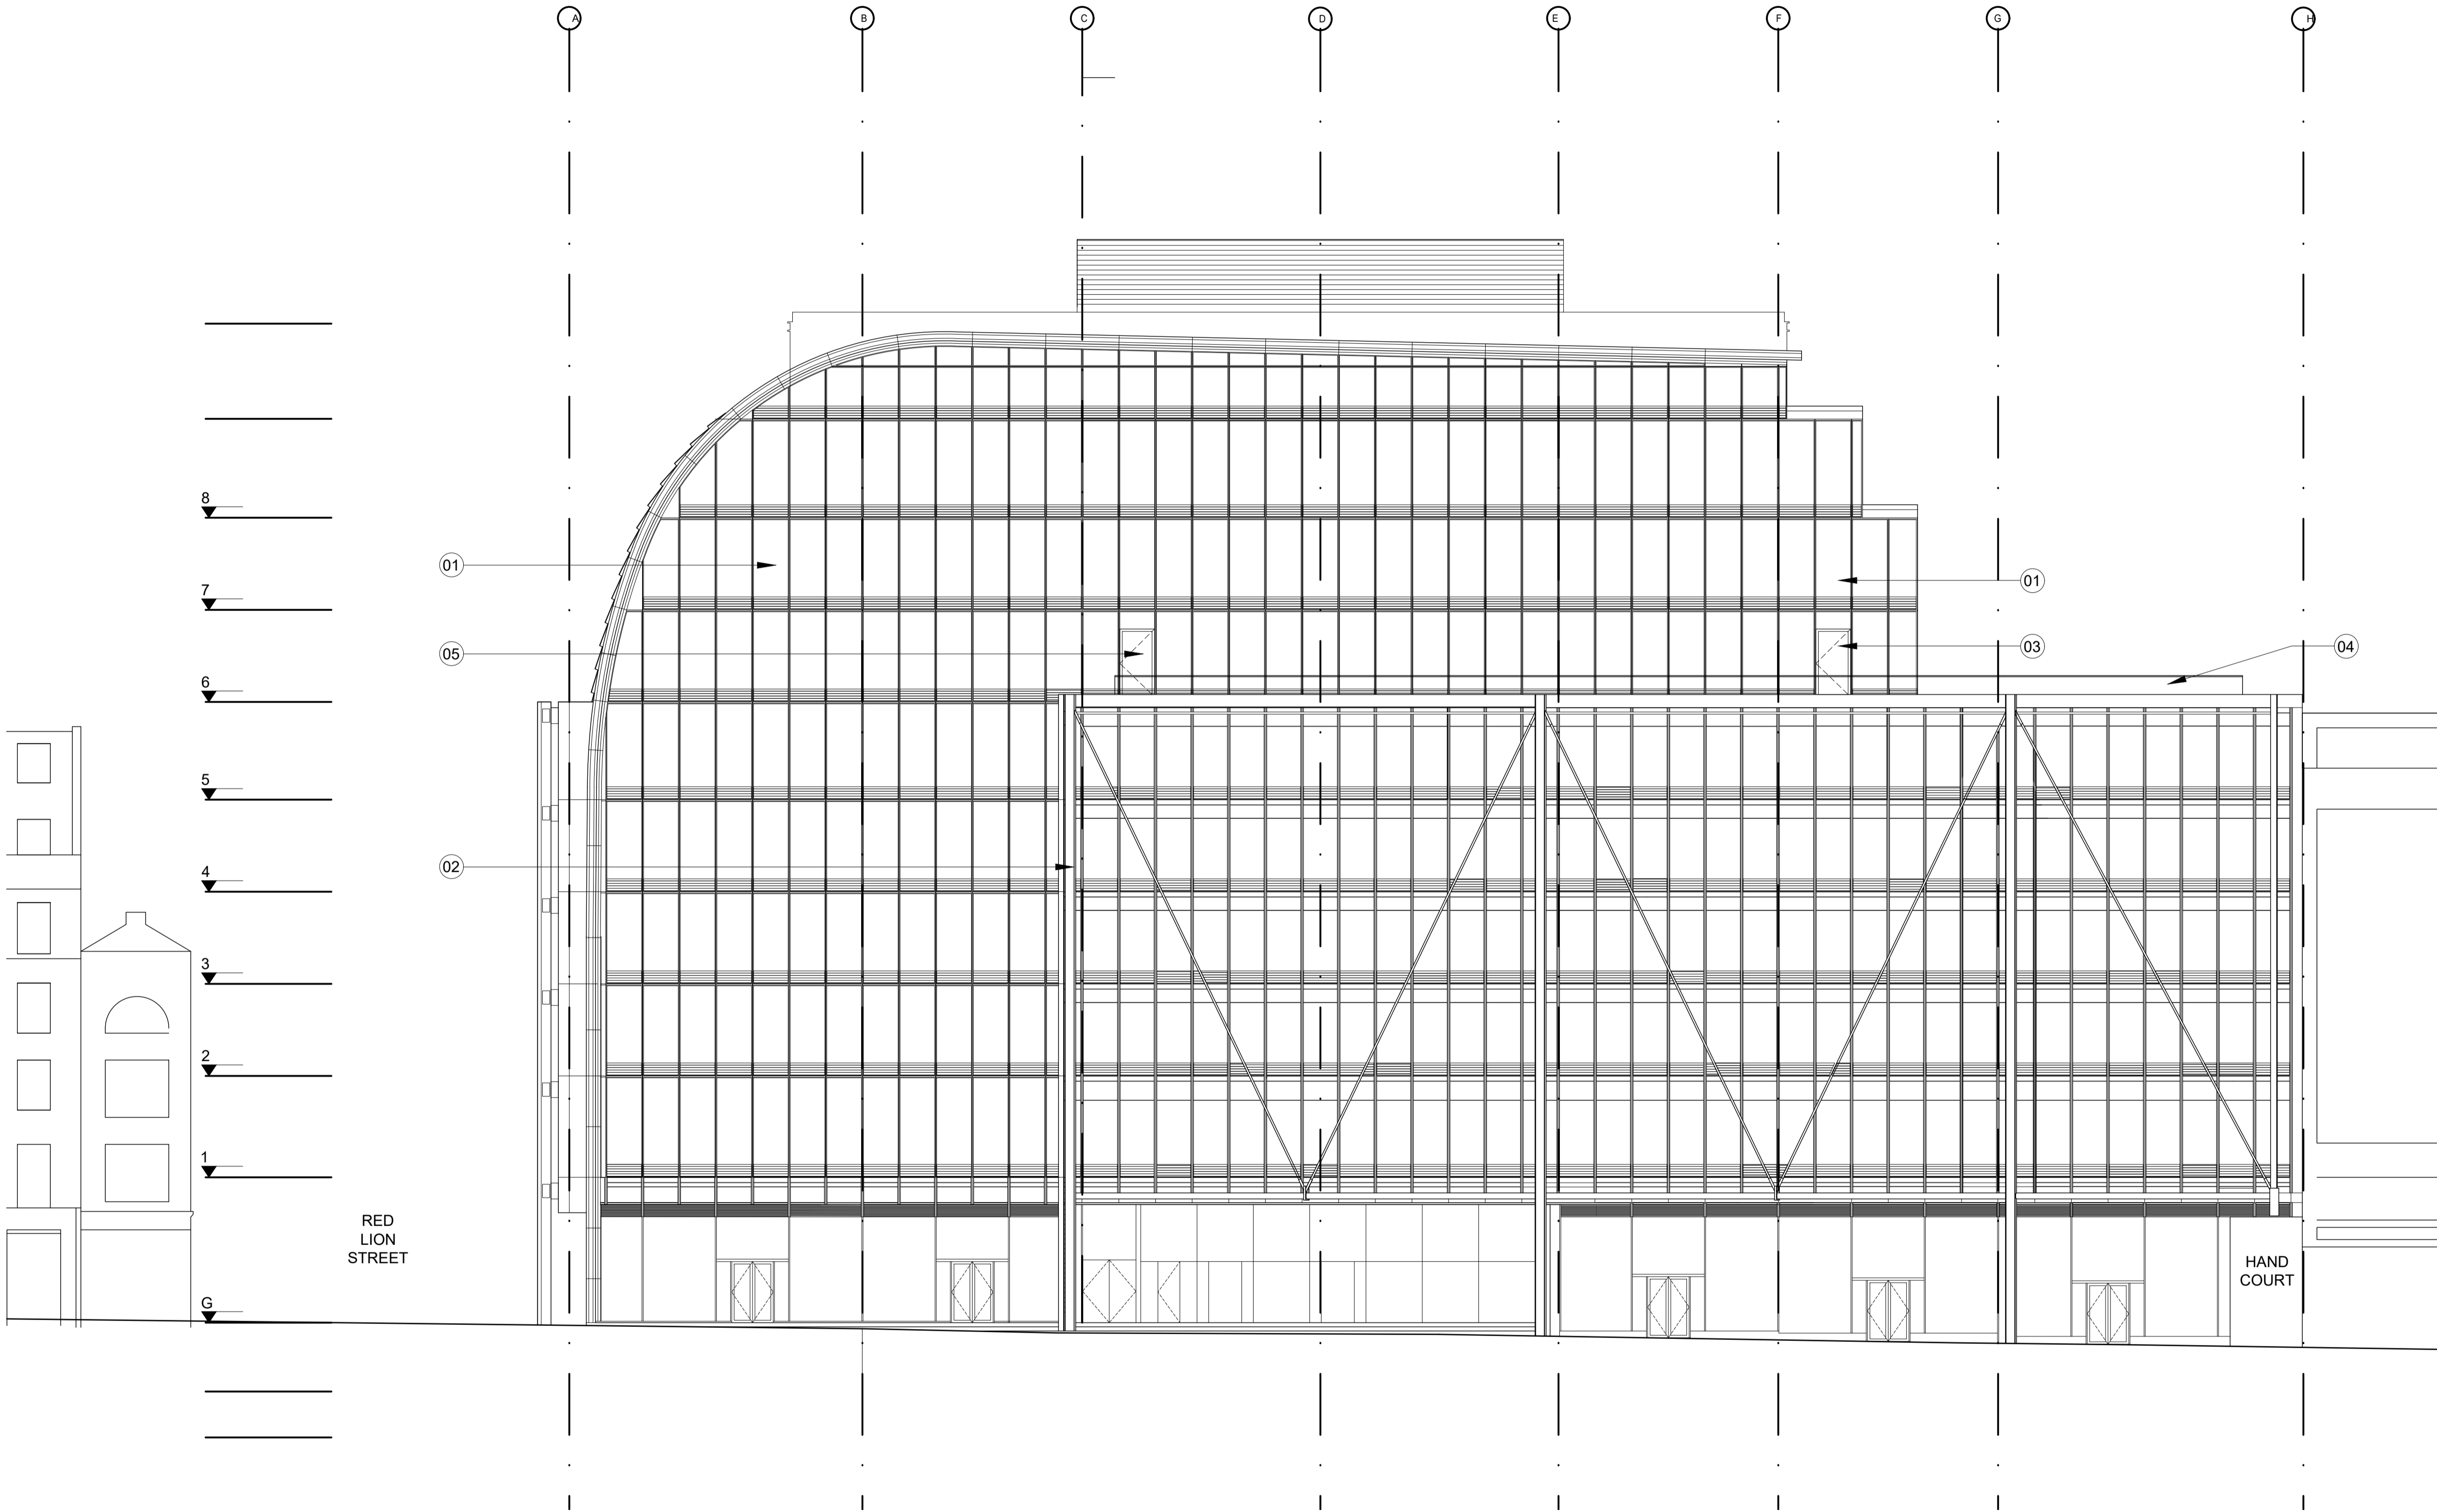

01 High Holborn Elevation
10.277 1:150@A1: 1:300@A3

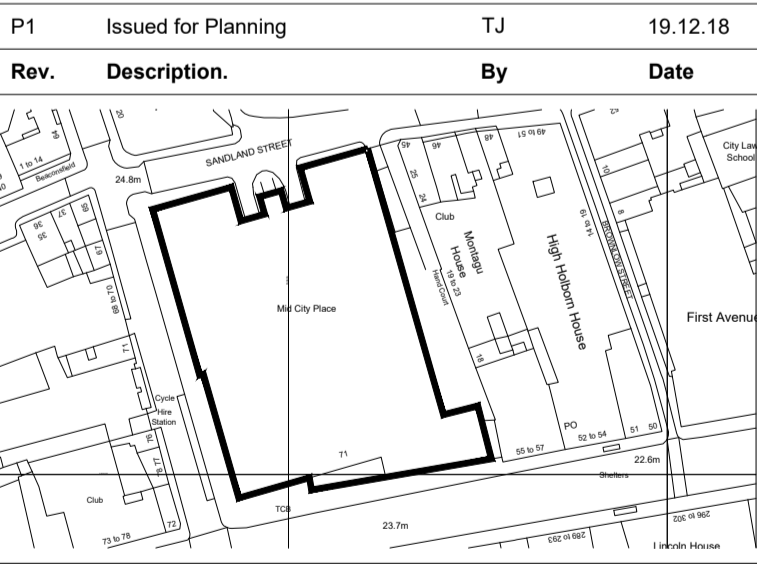

Client		Oxford Properties	
Project		Mid City Place 6th Floor Terrace	
Title		Proposed High Holborn Elevation	
Status	Purpose of issue	RIBA stage	
S2	For Planning	02	
Project No.	Drawn	Checked	Scale
1836	SL	TJ	1:100 @ A1 1:200 @ A3
Drawing No.		Rev.	
1836-BG-00-ZZ-DR-A-20.277		P1----	

Do not scale from this drawing. The Contractor is to take and check all dimensions on site before work commences. Discrepancies must be reported to the Architect. Subcontractors must verify all dimensions on site before making a shop drawing or commencing manufacturing. This drawing is copyright. ©

© Copyright Barr Gazetas Ltd.
A 10 Heddon Street, London, W1B 4BG
T 0207 638 5581
W www.barrgazetas.com