

Area forming part of separate
planning application



CLARIDGEARCHITECTS


6 LONSDALE ROAD LONDON N4w 6RD info@claridgearchitects.com +44(0)20 8969 9223

This drawing is the property of Claridge Architects Ltd. Copyright is reserved & this drawing is issued on the condition that it is not copied, reproduced, retained or disclosed to any unauthorised person, either wholly or in part, without our consent. Do not scale from this drawing. Check all dimensions on site.

22 TOWER STREET
CLIENT - BRITISH RETAIL CONSORTIUM

EXISTING BASEMENT FLOOR PLAN
STATUS - PLANNING

DRAWN	CHECKED	REVISION
SL	RB	-
SCALE	DRAWING	DATE
1:100 @ A1 1:200 @ A3	18010...EX.01	13.12.18

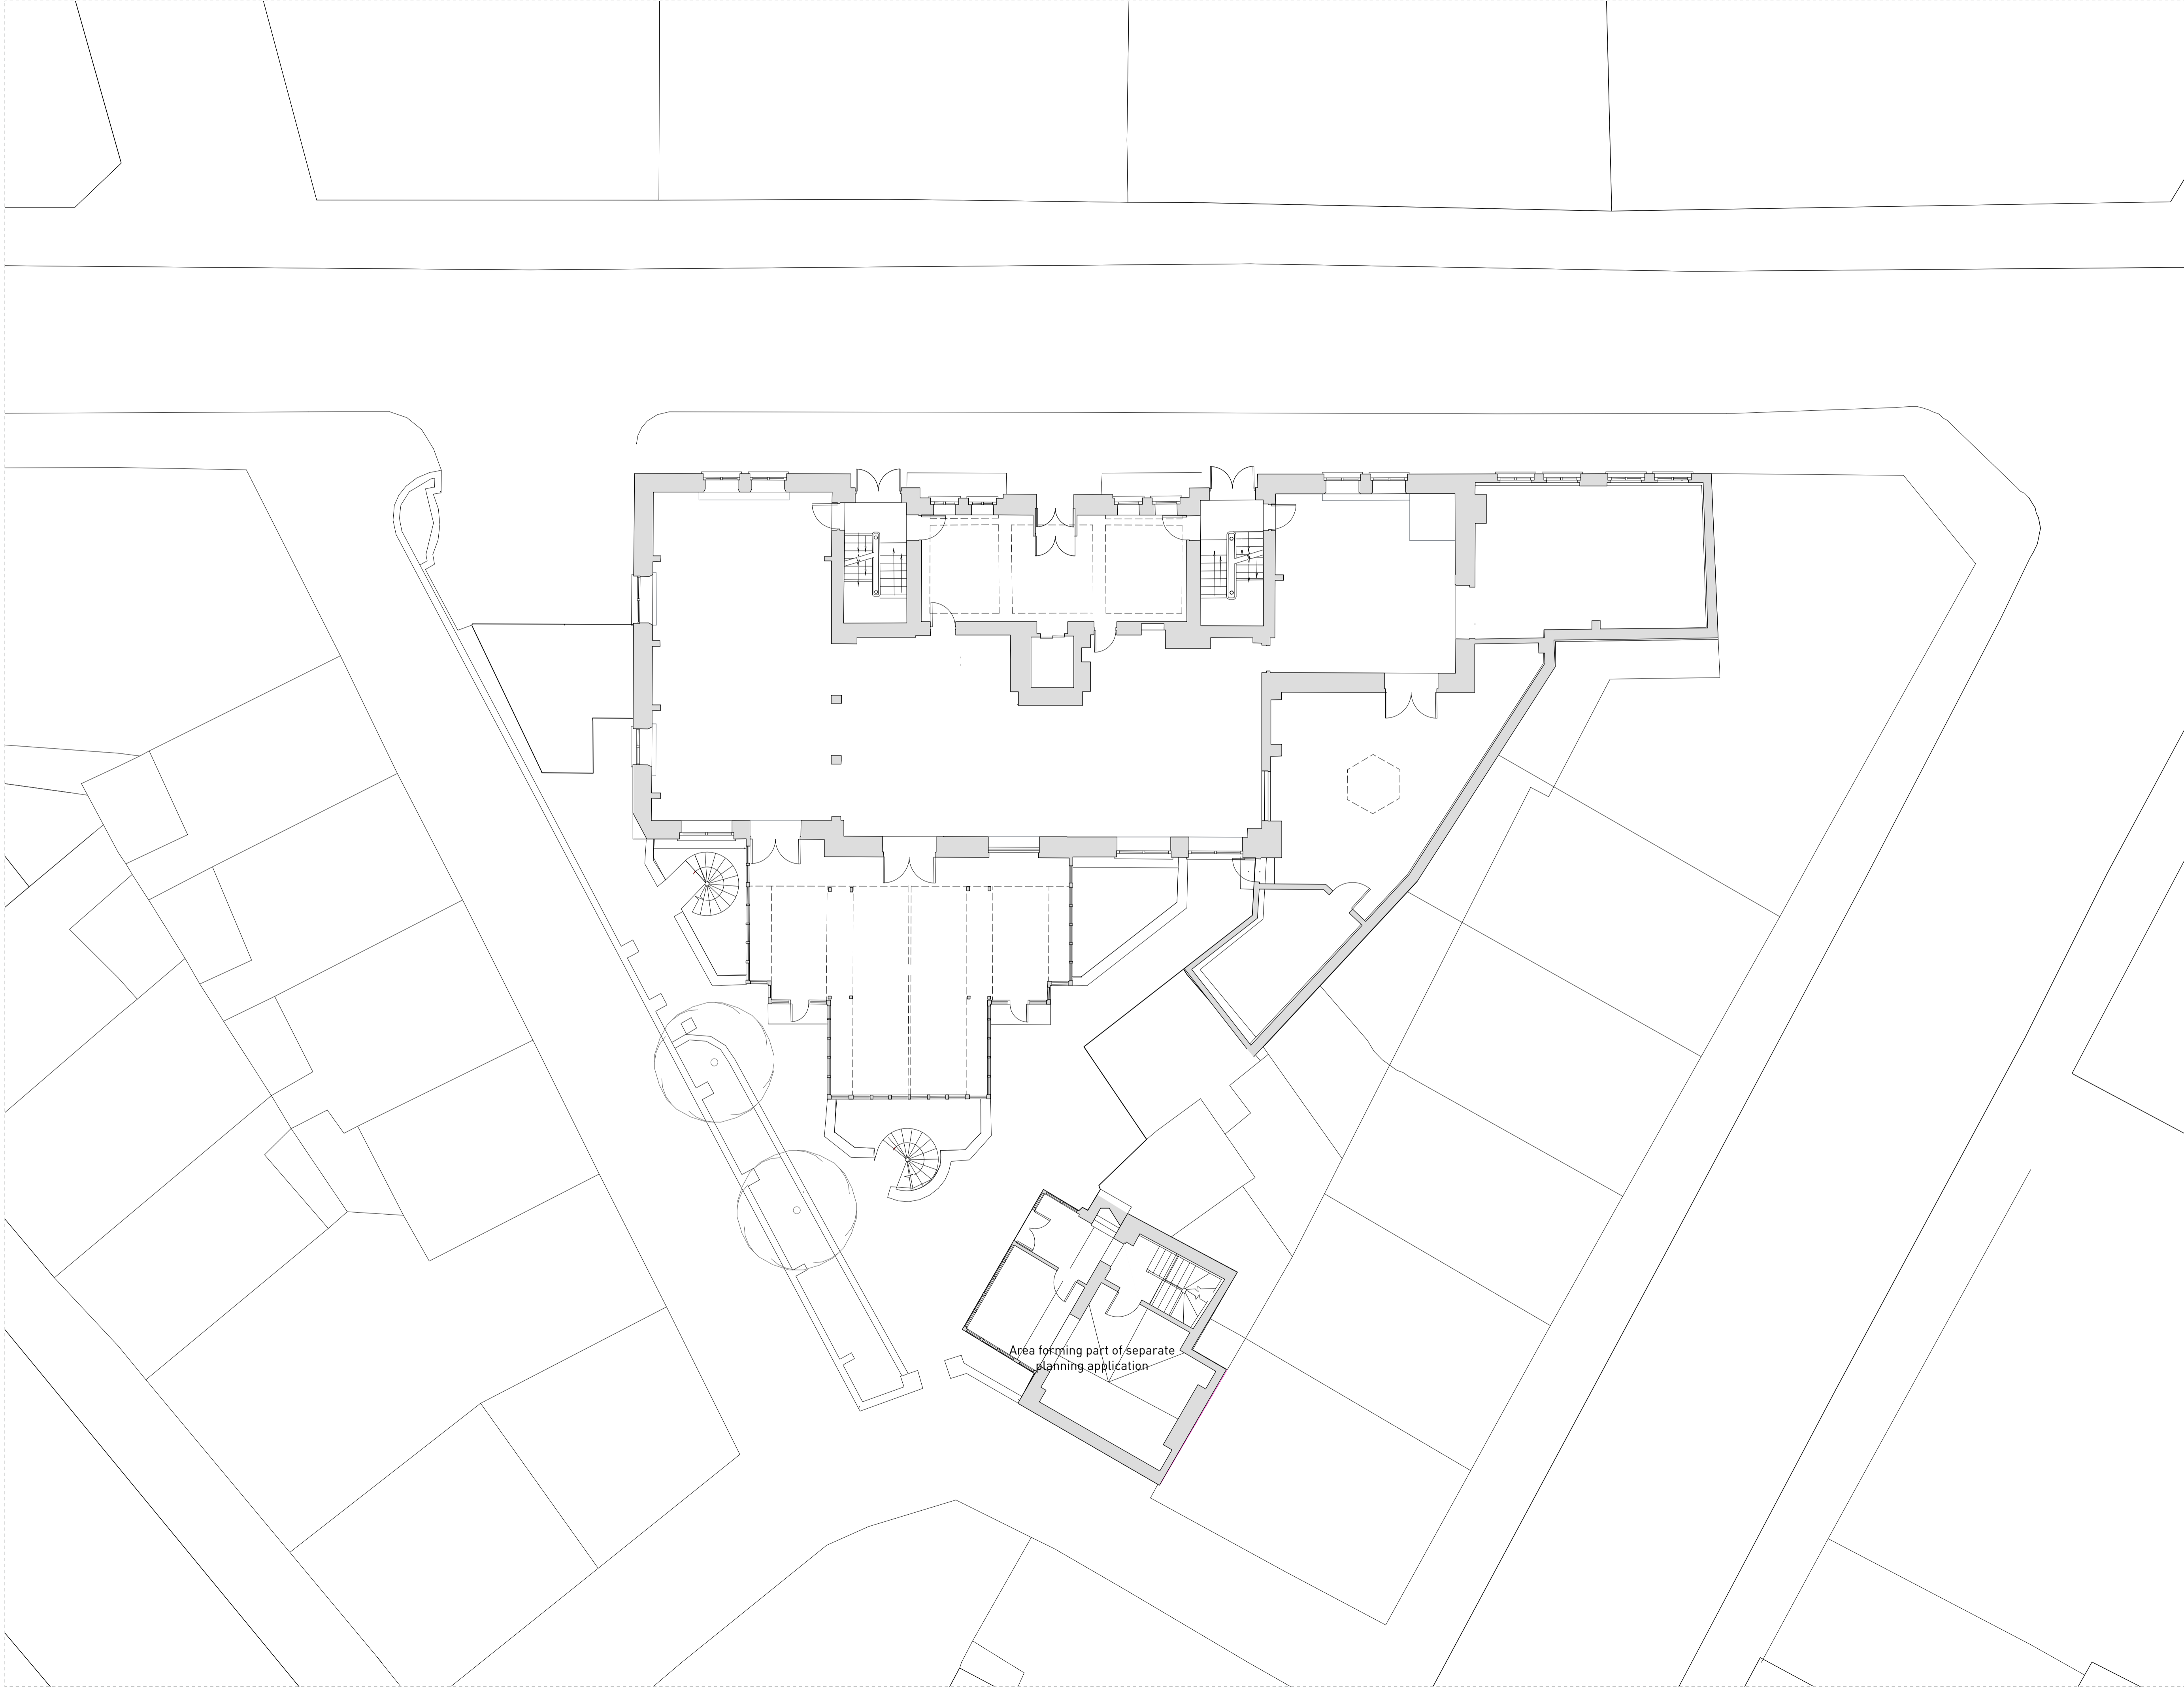

Area forming part of separate
planning application



CLARIDGEARCHITECTS


6 LONSDALE ROAD
LONDON NW6 6RD
info@claridgearchitects.com
+44(0)20 8969 9223

This drawing is the property of Claridge Architects Ltd. Copyright is reserved & this drawing is issued on the condition that it is not copied, reproduced, retained or disclosed to any unauthorised person, either wholly or in part, without our consent. Do not scale from this drawing. Check all dimensions on site.

22 TOWER STREET
CLIENT - BRITISH RETAIL CONSORTIUM

EXISTING GROUND FLOOR PLAN
STATUS - PLANNING

DRAWN	CHECKED	REVISION
SL	RB	-
SCALE	DRAWING	DATE
1:100 @ A1 1:200 @ A3	18010...EX.02	13.12.18

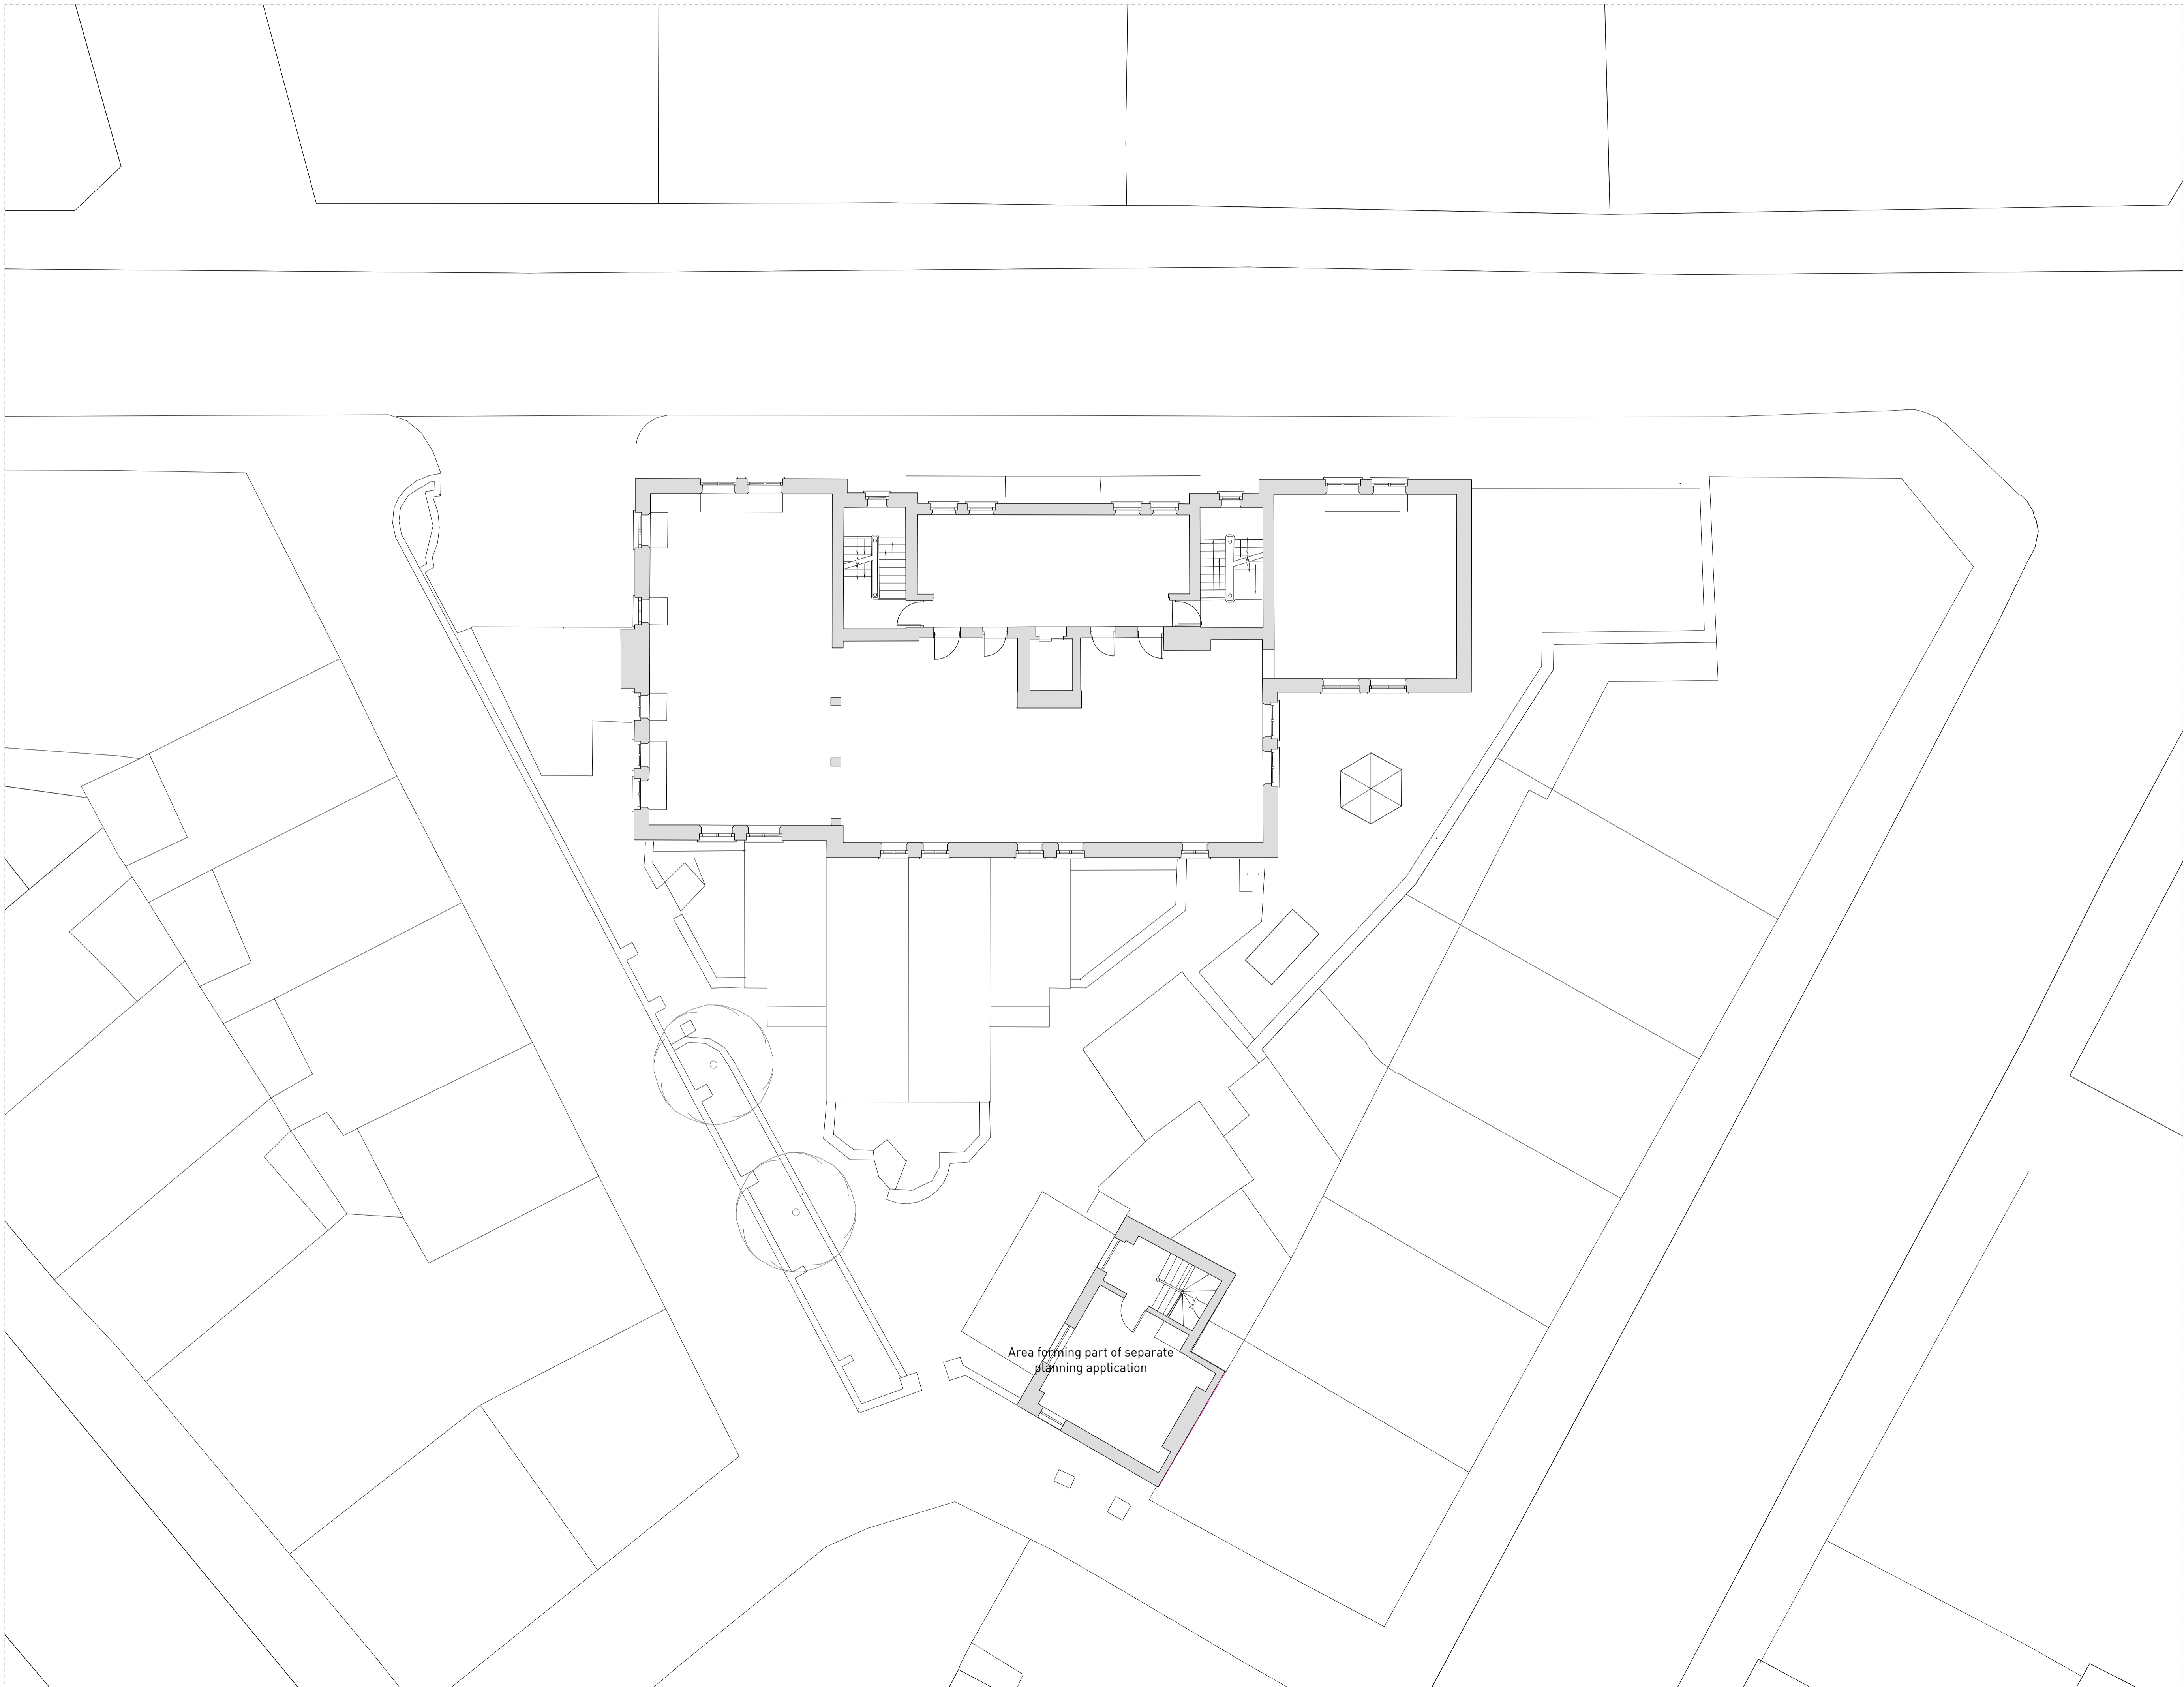

Area forming part of separate
planning application



CLARIDGEARCHITECTS


6 LONSDALE ROAD
LONDON N4w 6RD info@claridgearchitects.com
+44(0)20 8969 9223

This drawing is the property of Claridge Architects Ltd. Copyright is reserved & this drawing is issued on the condition that it is not copied, reproduced, retained or disclosed to any unauthorised person, either wholly or in part, without our consent. Do not scale from this drawing. Check all dimensions on site.

22 TOWER STREET
CLIENT - BRITISH RETAIL CONSORTIUM

EXISTING FIRST FLOOR PLAN
STATUS - PLANNING

DRAWN	CHECKED	REVISION
SL	RB	-
SCALE	DRAWING	DATE
1:100 @ A1 1:200 @ A3	18010...EX.03	13.12.18

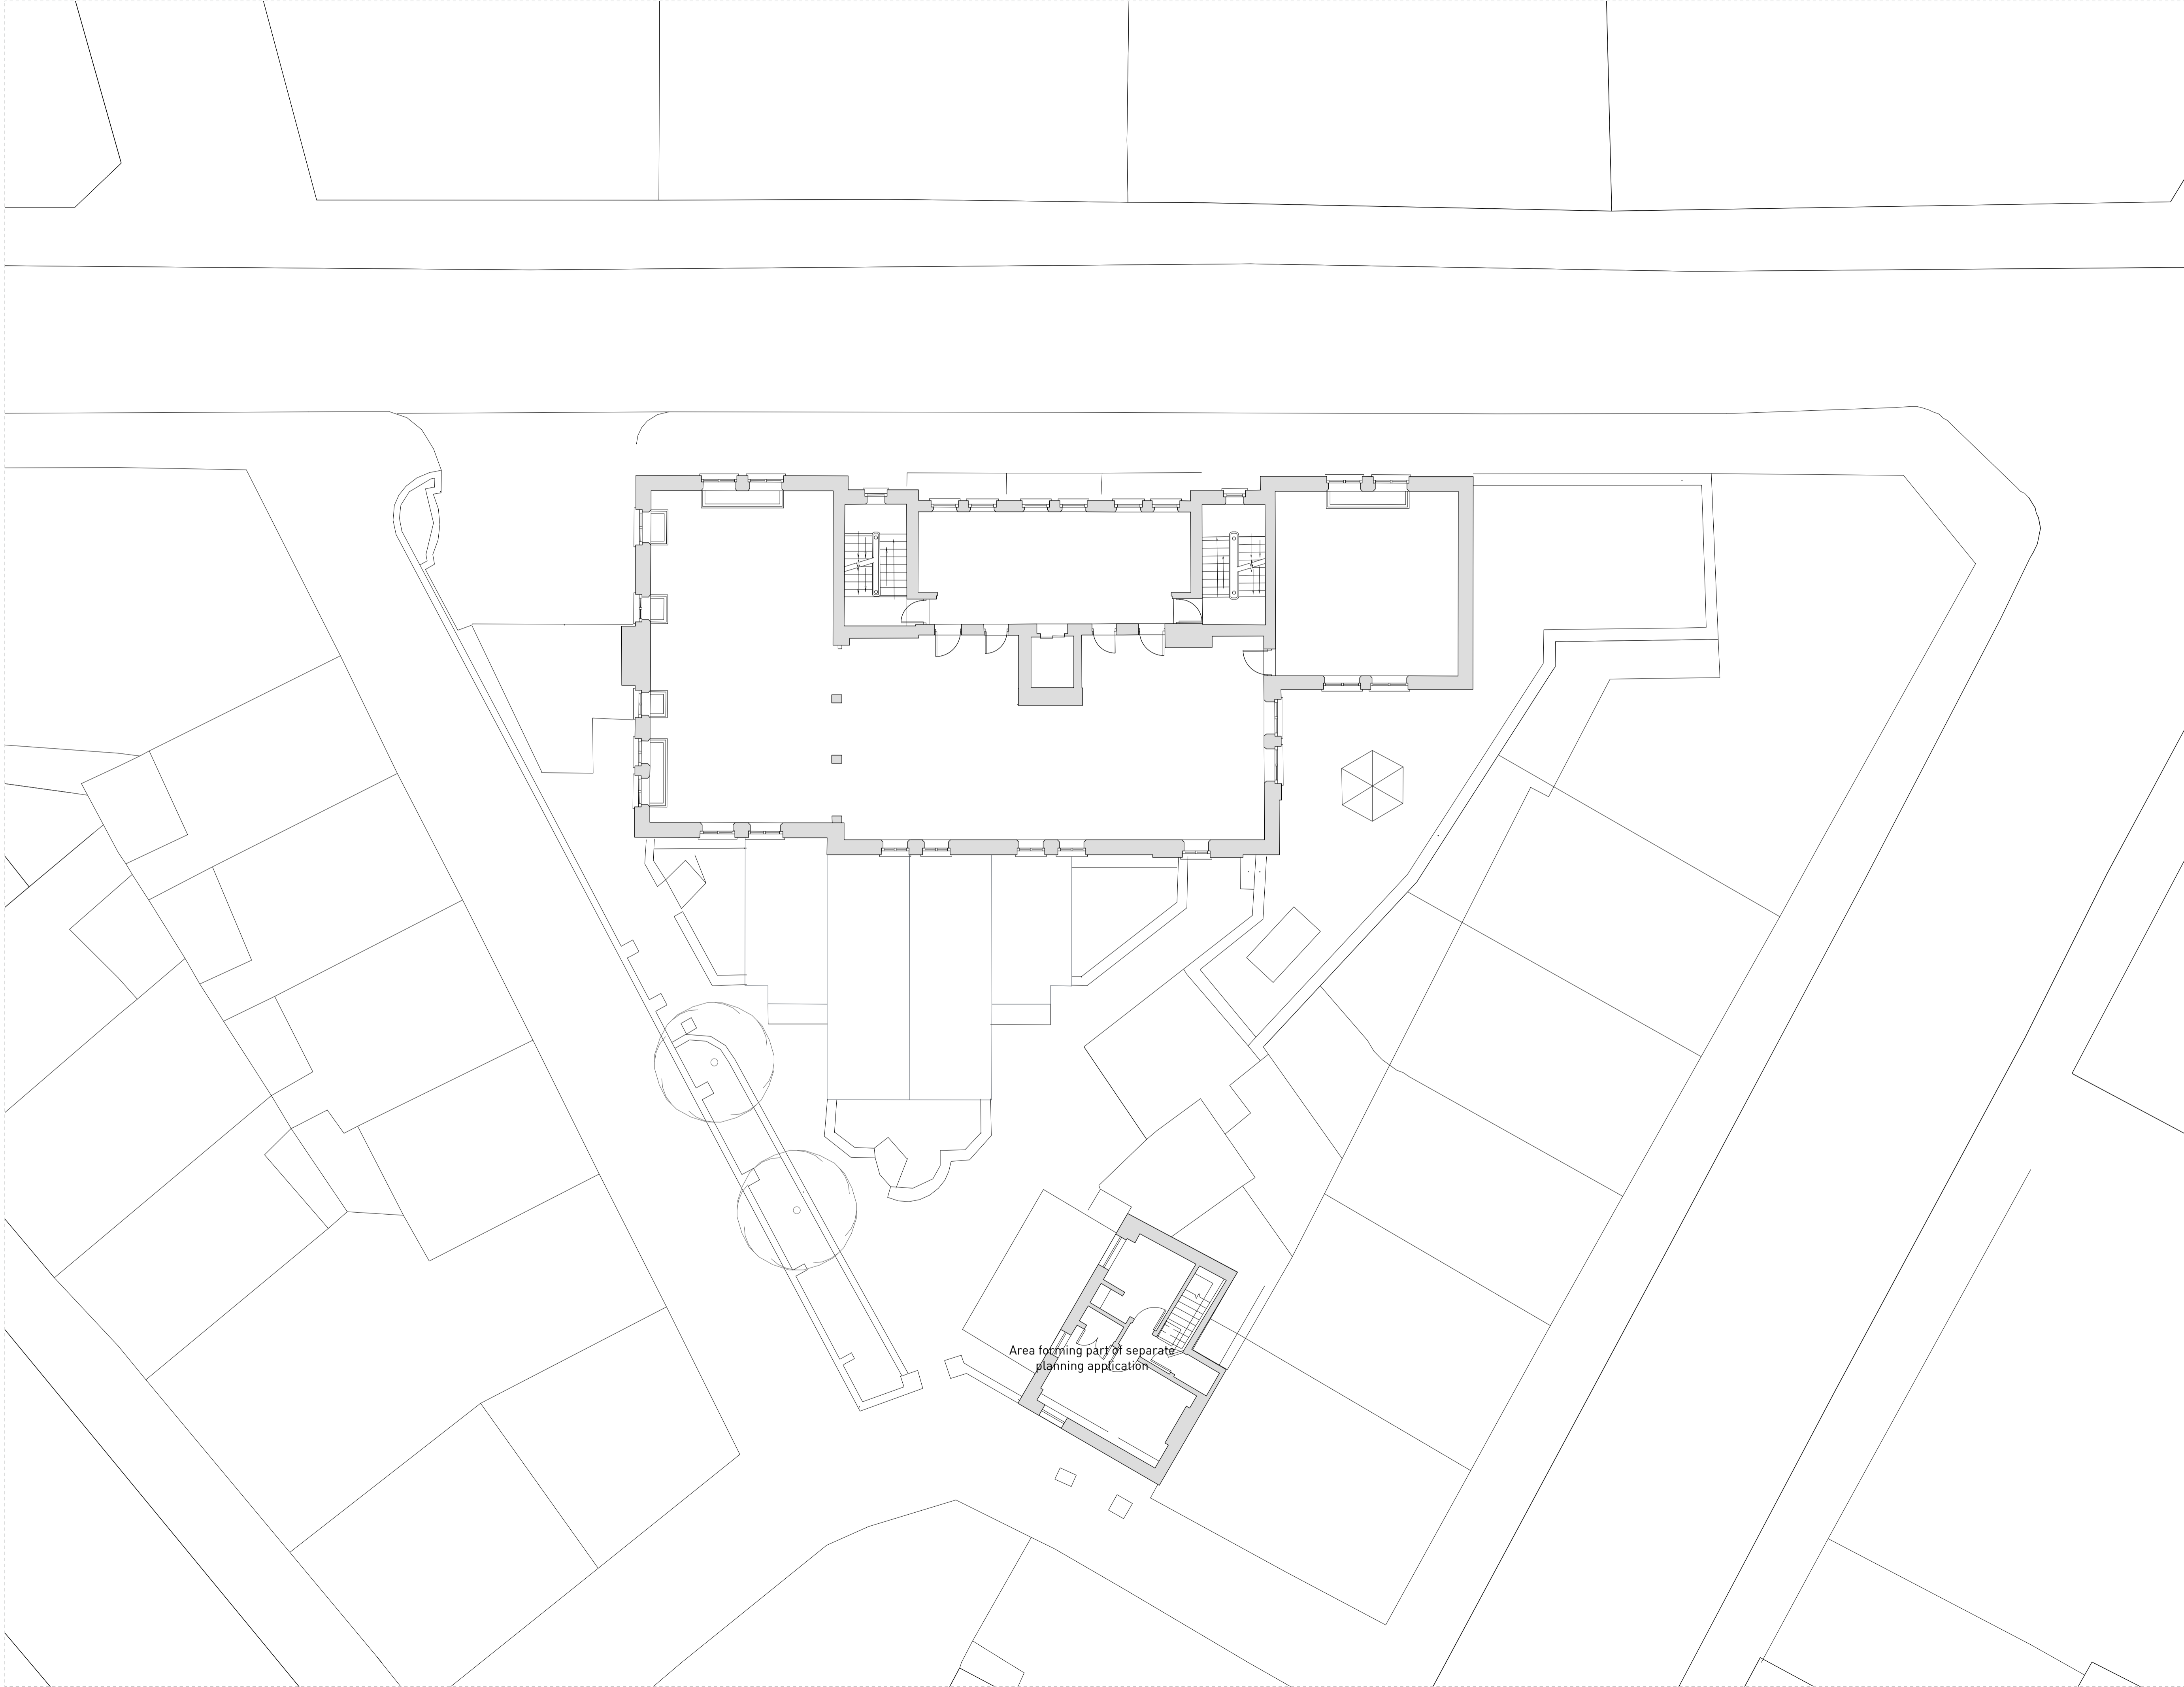

Area forming part of separate
planning application



CLARIDGEARCHITECTS


6 LONSDALE ROAD LONDON NW6 6RD info@claridgearchitects.com +44(0)20 8969 9223

This drawing is the property of Claridge Architects Ltd. Copyright is reserved & this drawing is issued on the condition that it is not copied, reproduced, retained or disclosed to any unauthorised person, either wholly or in part, without our consent. Do not scale from this drawing. Check all dimensions on site.

22 TOWER STREET
CLIENT - BRITISH RETAIL CONSORTIUM

EXISTING SECOND FLOOR PLAN
STATUS - PLANNING

DRAWN	CHECKED	REVISION
SL	RB	-
SCALE	DRAWING	DATE
1:100 @ A1 1:200 @ A3	18010...EX.04	13.12.18

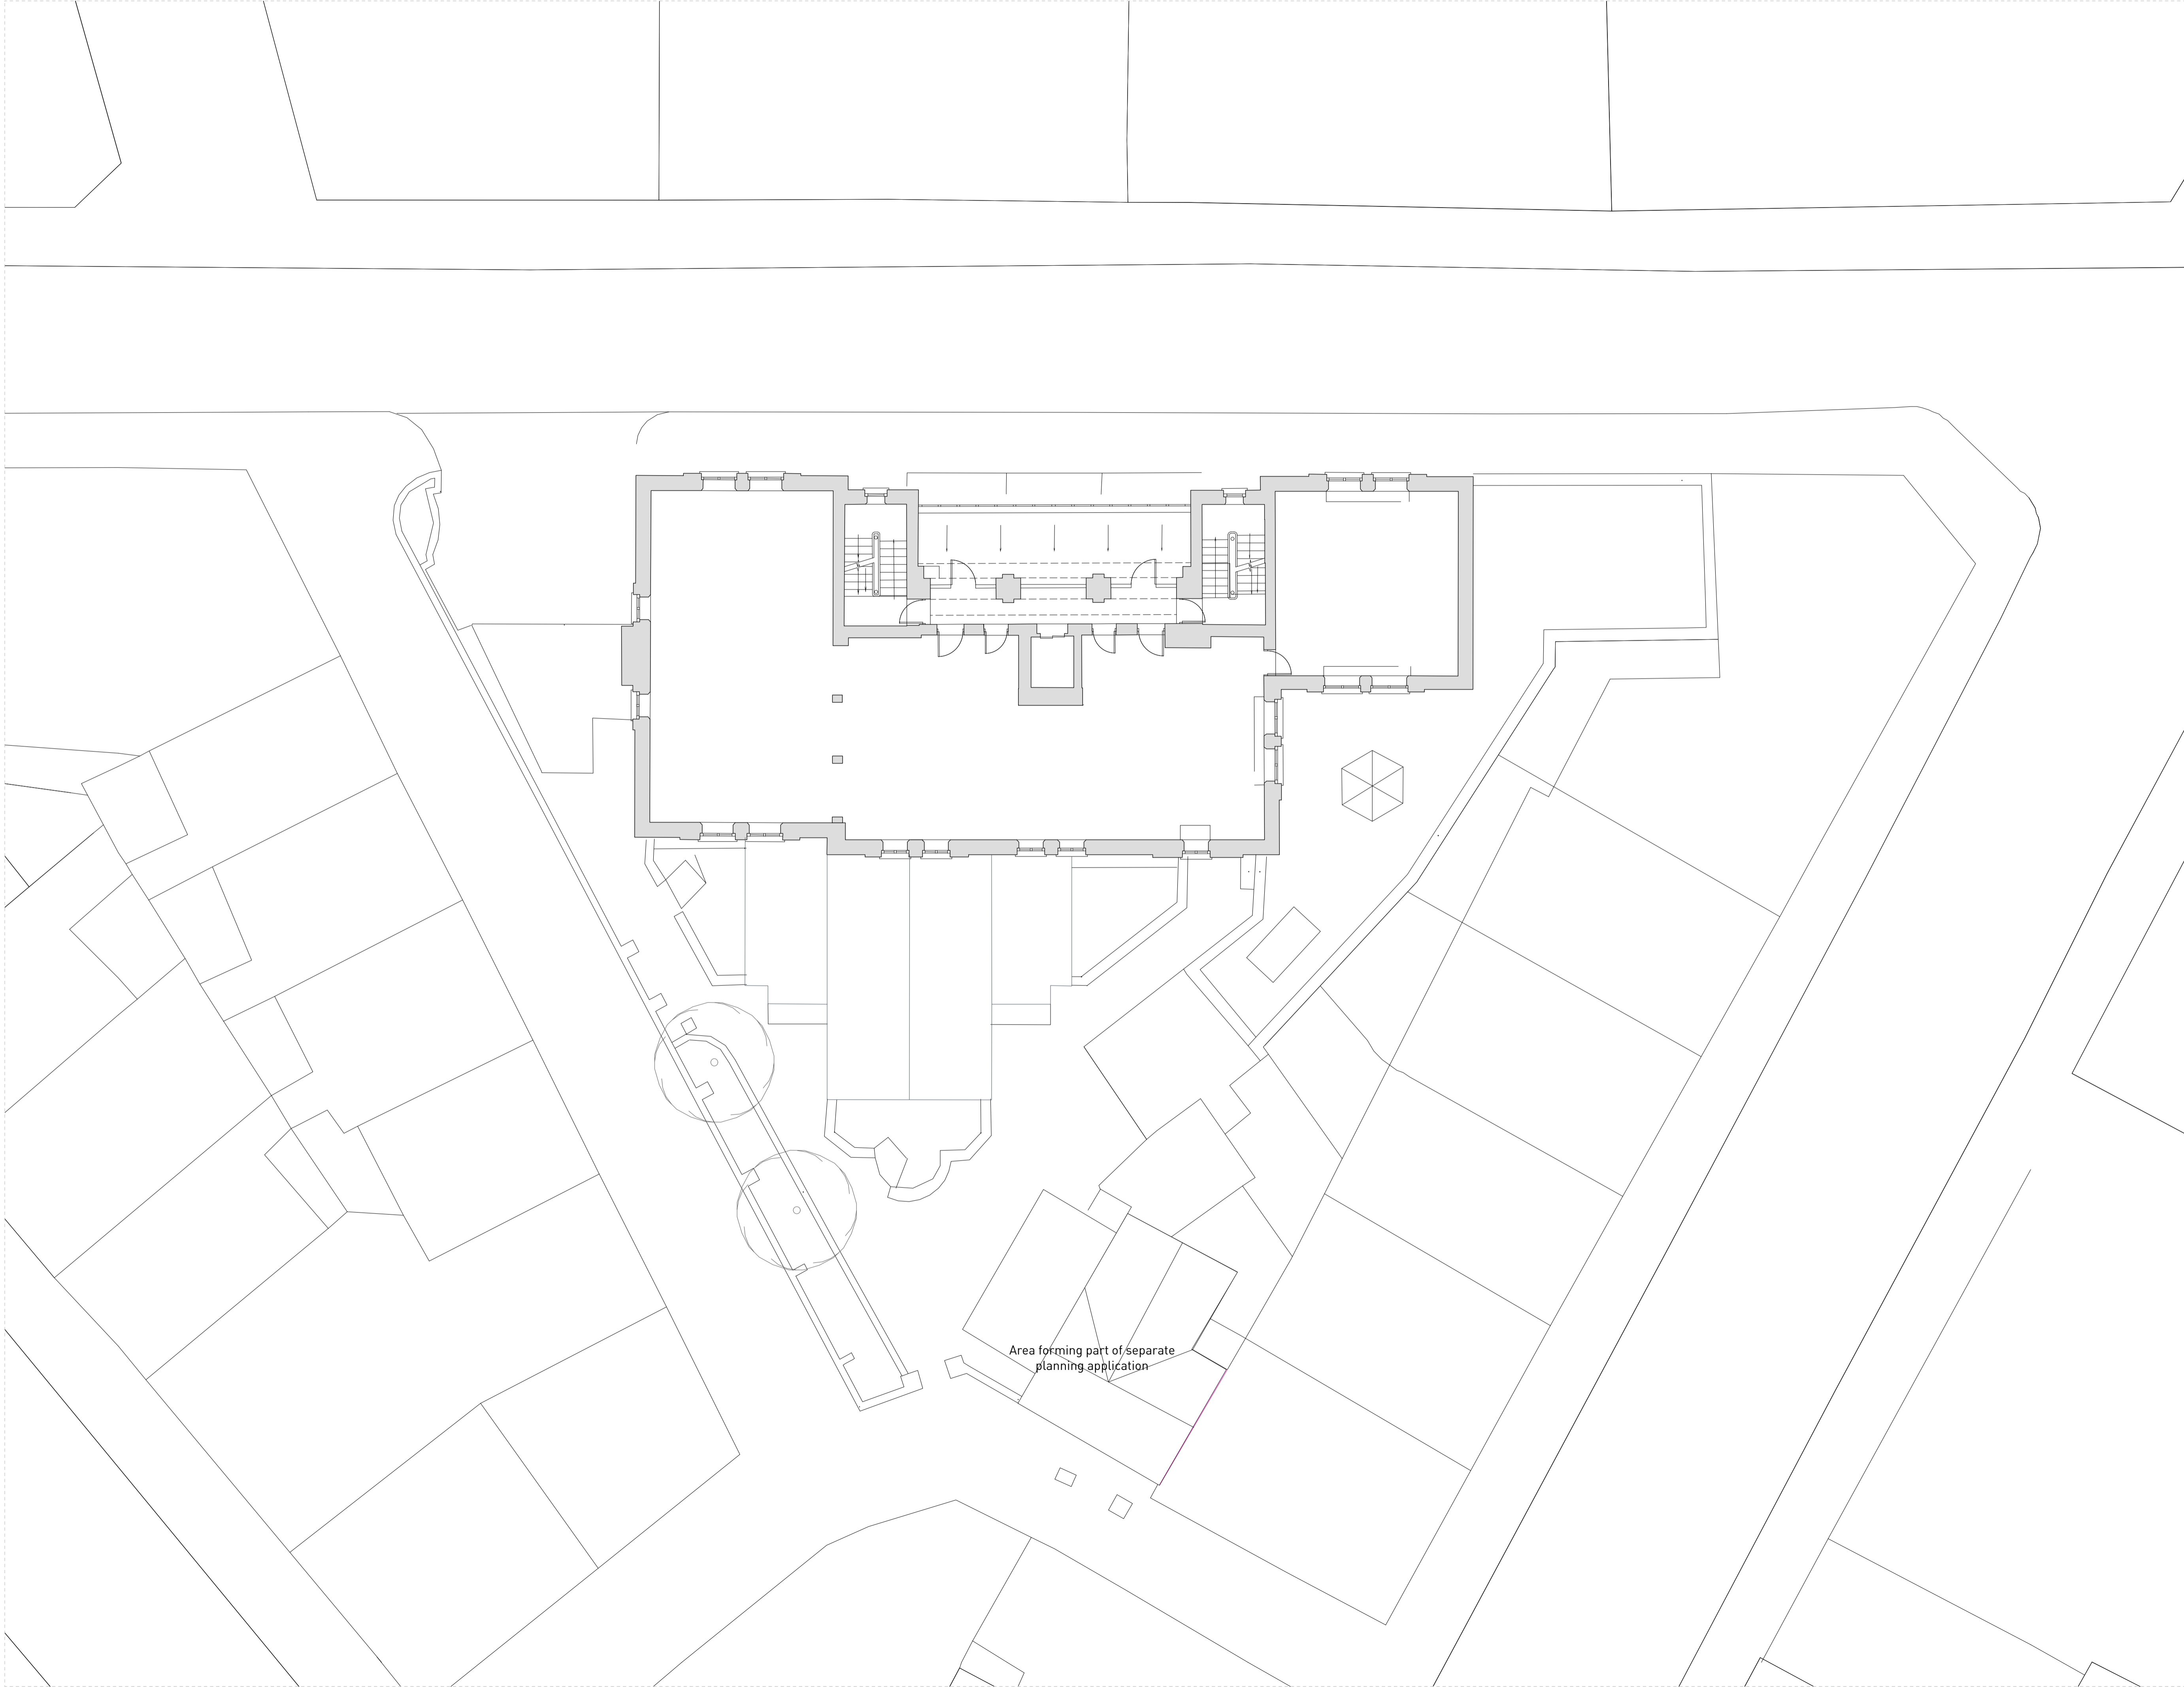

Area forming part of separate
planning application



CLARIDGEARCHITECTS


6 LONSDALE ROAD
LONDON N4w 6RD info@claridgearchitects.com
+44(0)20 8969 9223

This drawing is the property of Claridge Architects Ltd. Copyright is reserved & this drawing is issued on the condition that it is not copied, reproduced, retained or disclosed to any unauthorised person, either wholly or in part, without our consent. Do not scale from this drawing. Check all dimensions on site.

22 TOWER STREET
CLIENT - BRITISH RETAIL CONSORTIUM

EXISTING THIRD FLOOR PLAN
STATUS - PLANNING

DRAWN	CHECKED	REVISION
SL	RB	-
SCALE	DRAWING	DATE
1:100 @ A1 1:200 @ A3	18010...EX.05	13.12.18

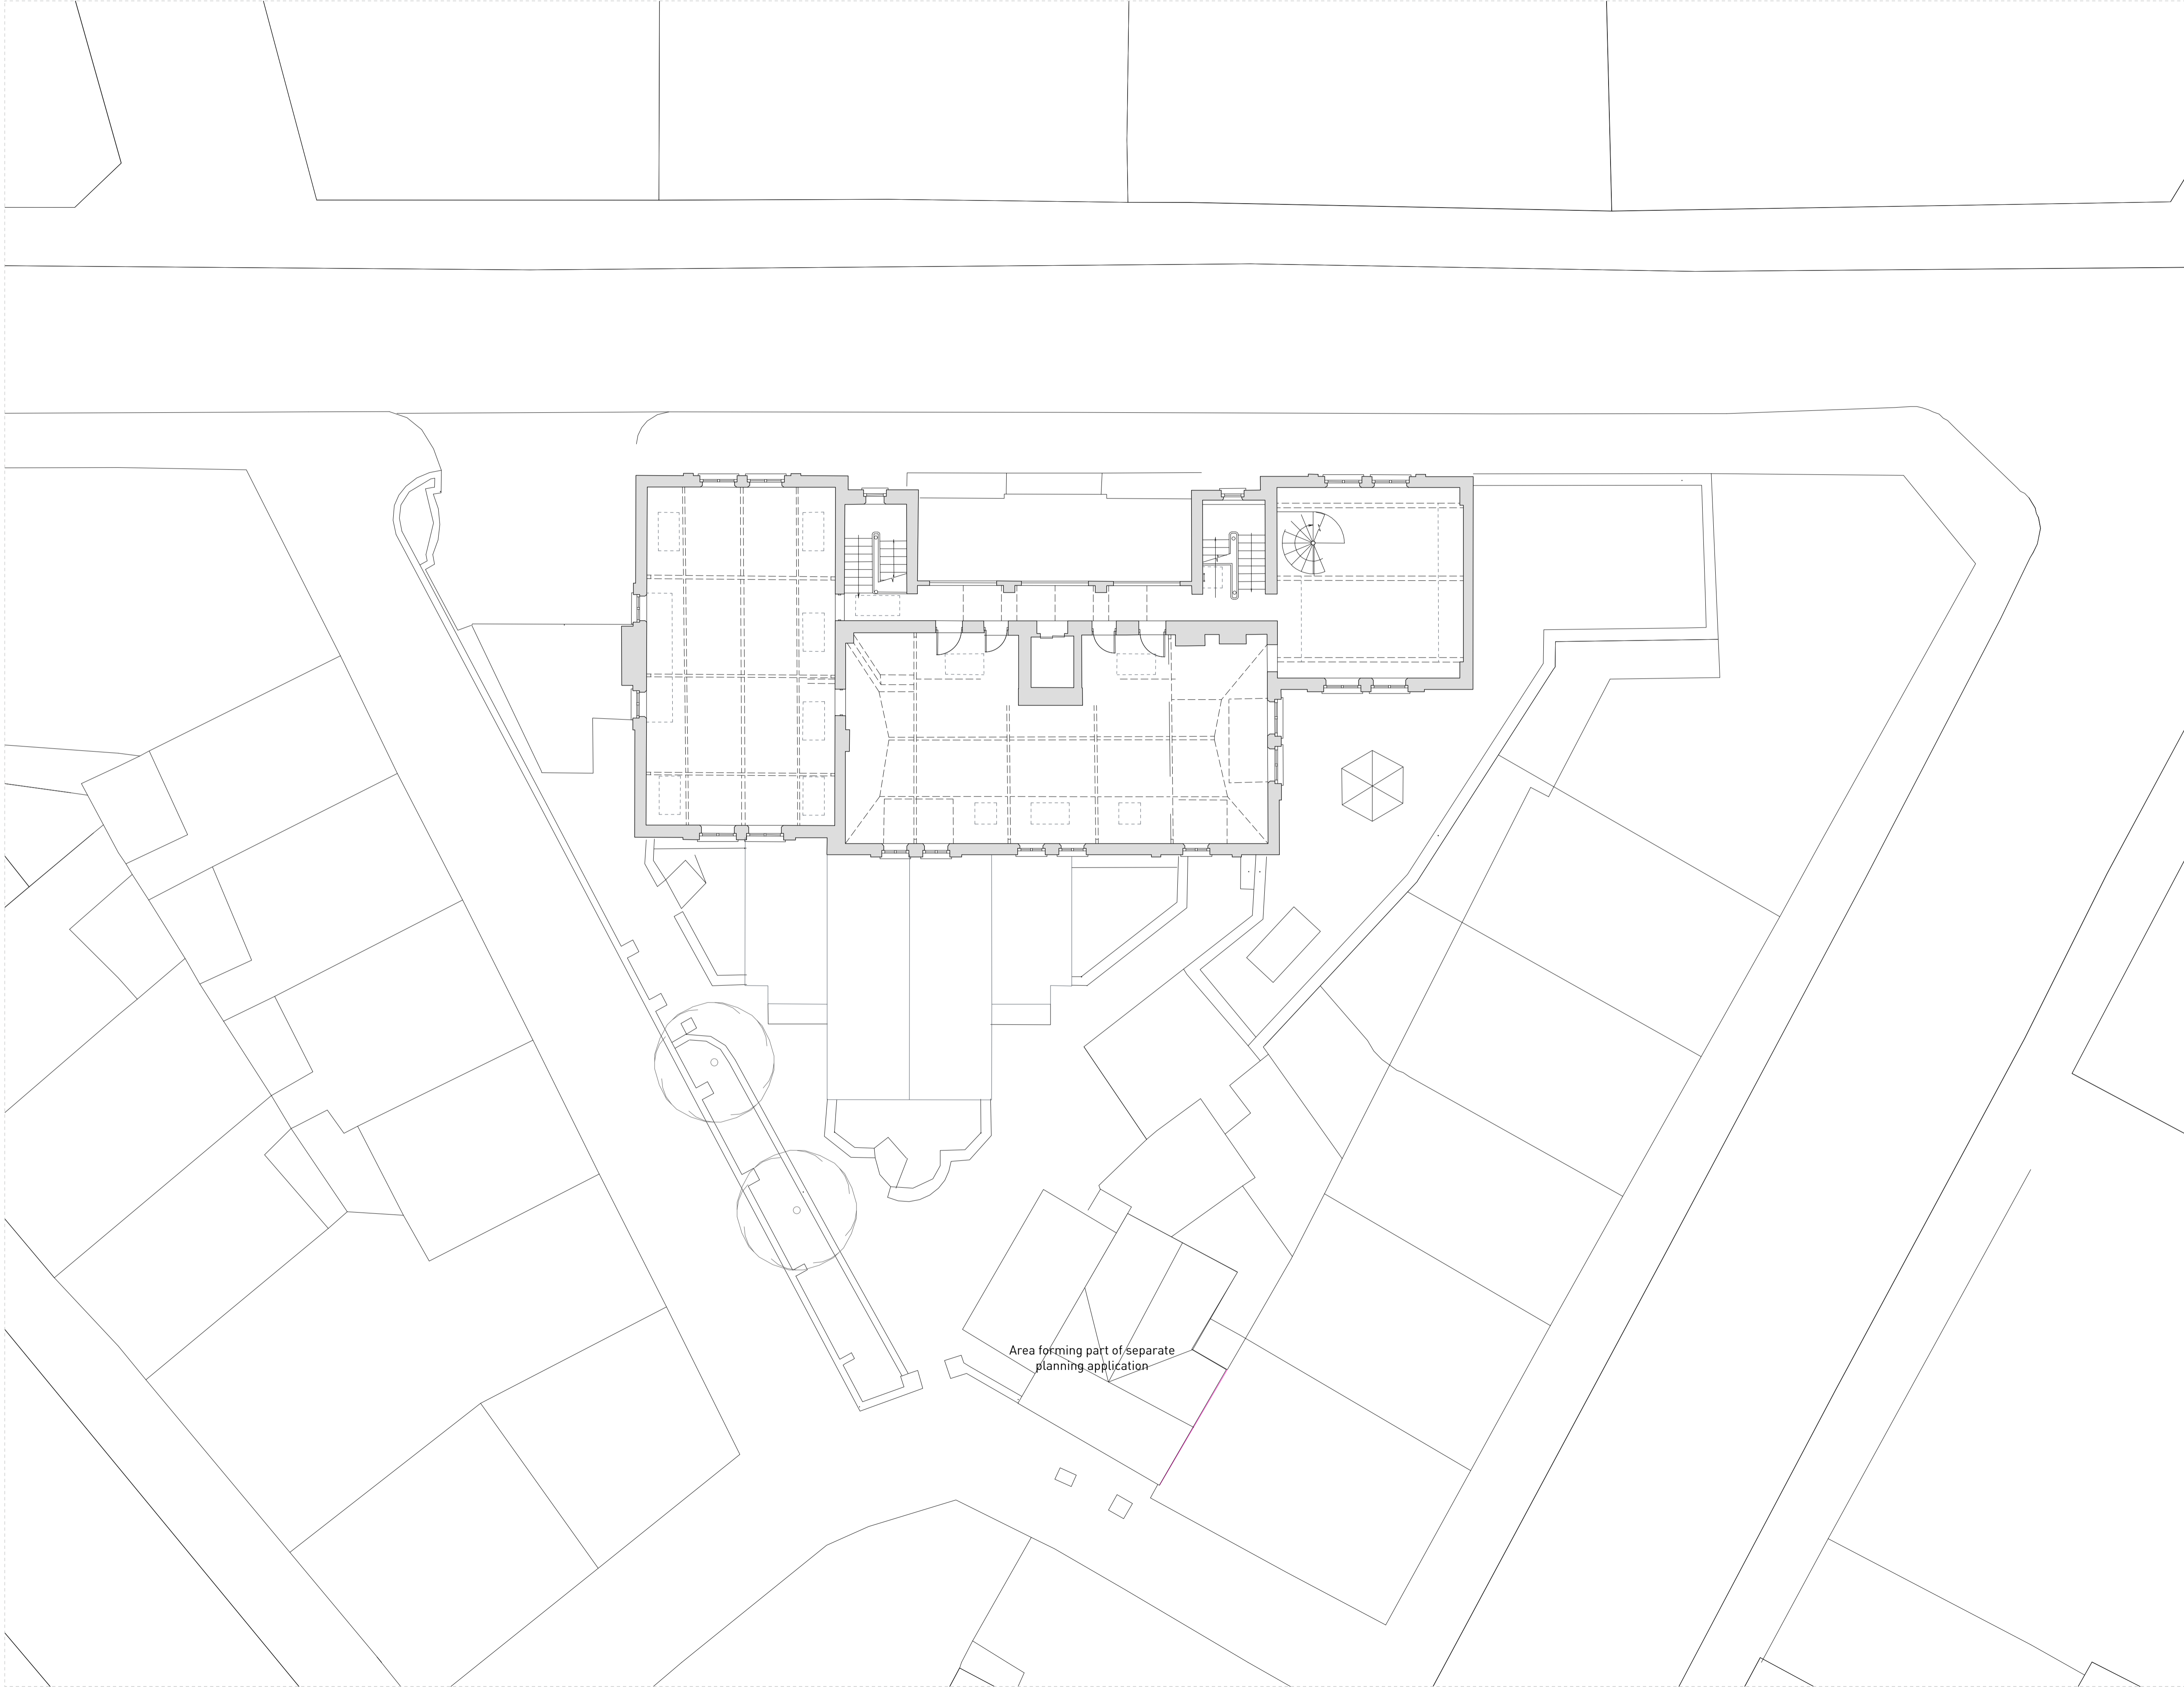

Area forming part of separate
planning application



CLARIDGEARCHITECTS


6 LONSDALE ROAD LONDON N4w 6RD info@claridgearchitects.com +44(0)20 8969 9223

This drawing is the property of Claridge Architects Ltd. Copyright is reserved & this drawing is issued on the condition that it is not copied, reproduced, retained or disclosed to any unauthorised person, either wholly or in part, without our consent. Do not scale from this drawing. Check all dimensions on site.

22 TOWER STREET
CLIENT - BRITISH RETAIL CONSORTIUM

EXISTING FOURTH FLOOR PLAN
STATUS - PLANNING

DRAWN	CHECKED	REVISION
SL	RB	-
SCALE	DRAWING	DATE
1:100 @ A1 1:200 @ A3	18010...EX.06	13.12.18

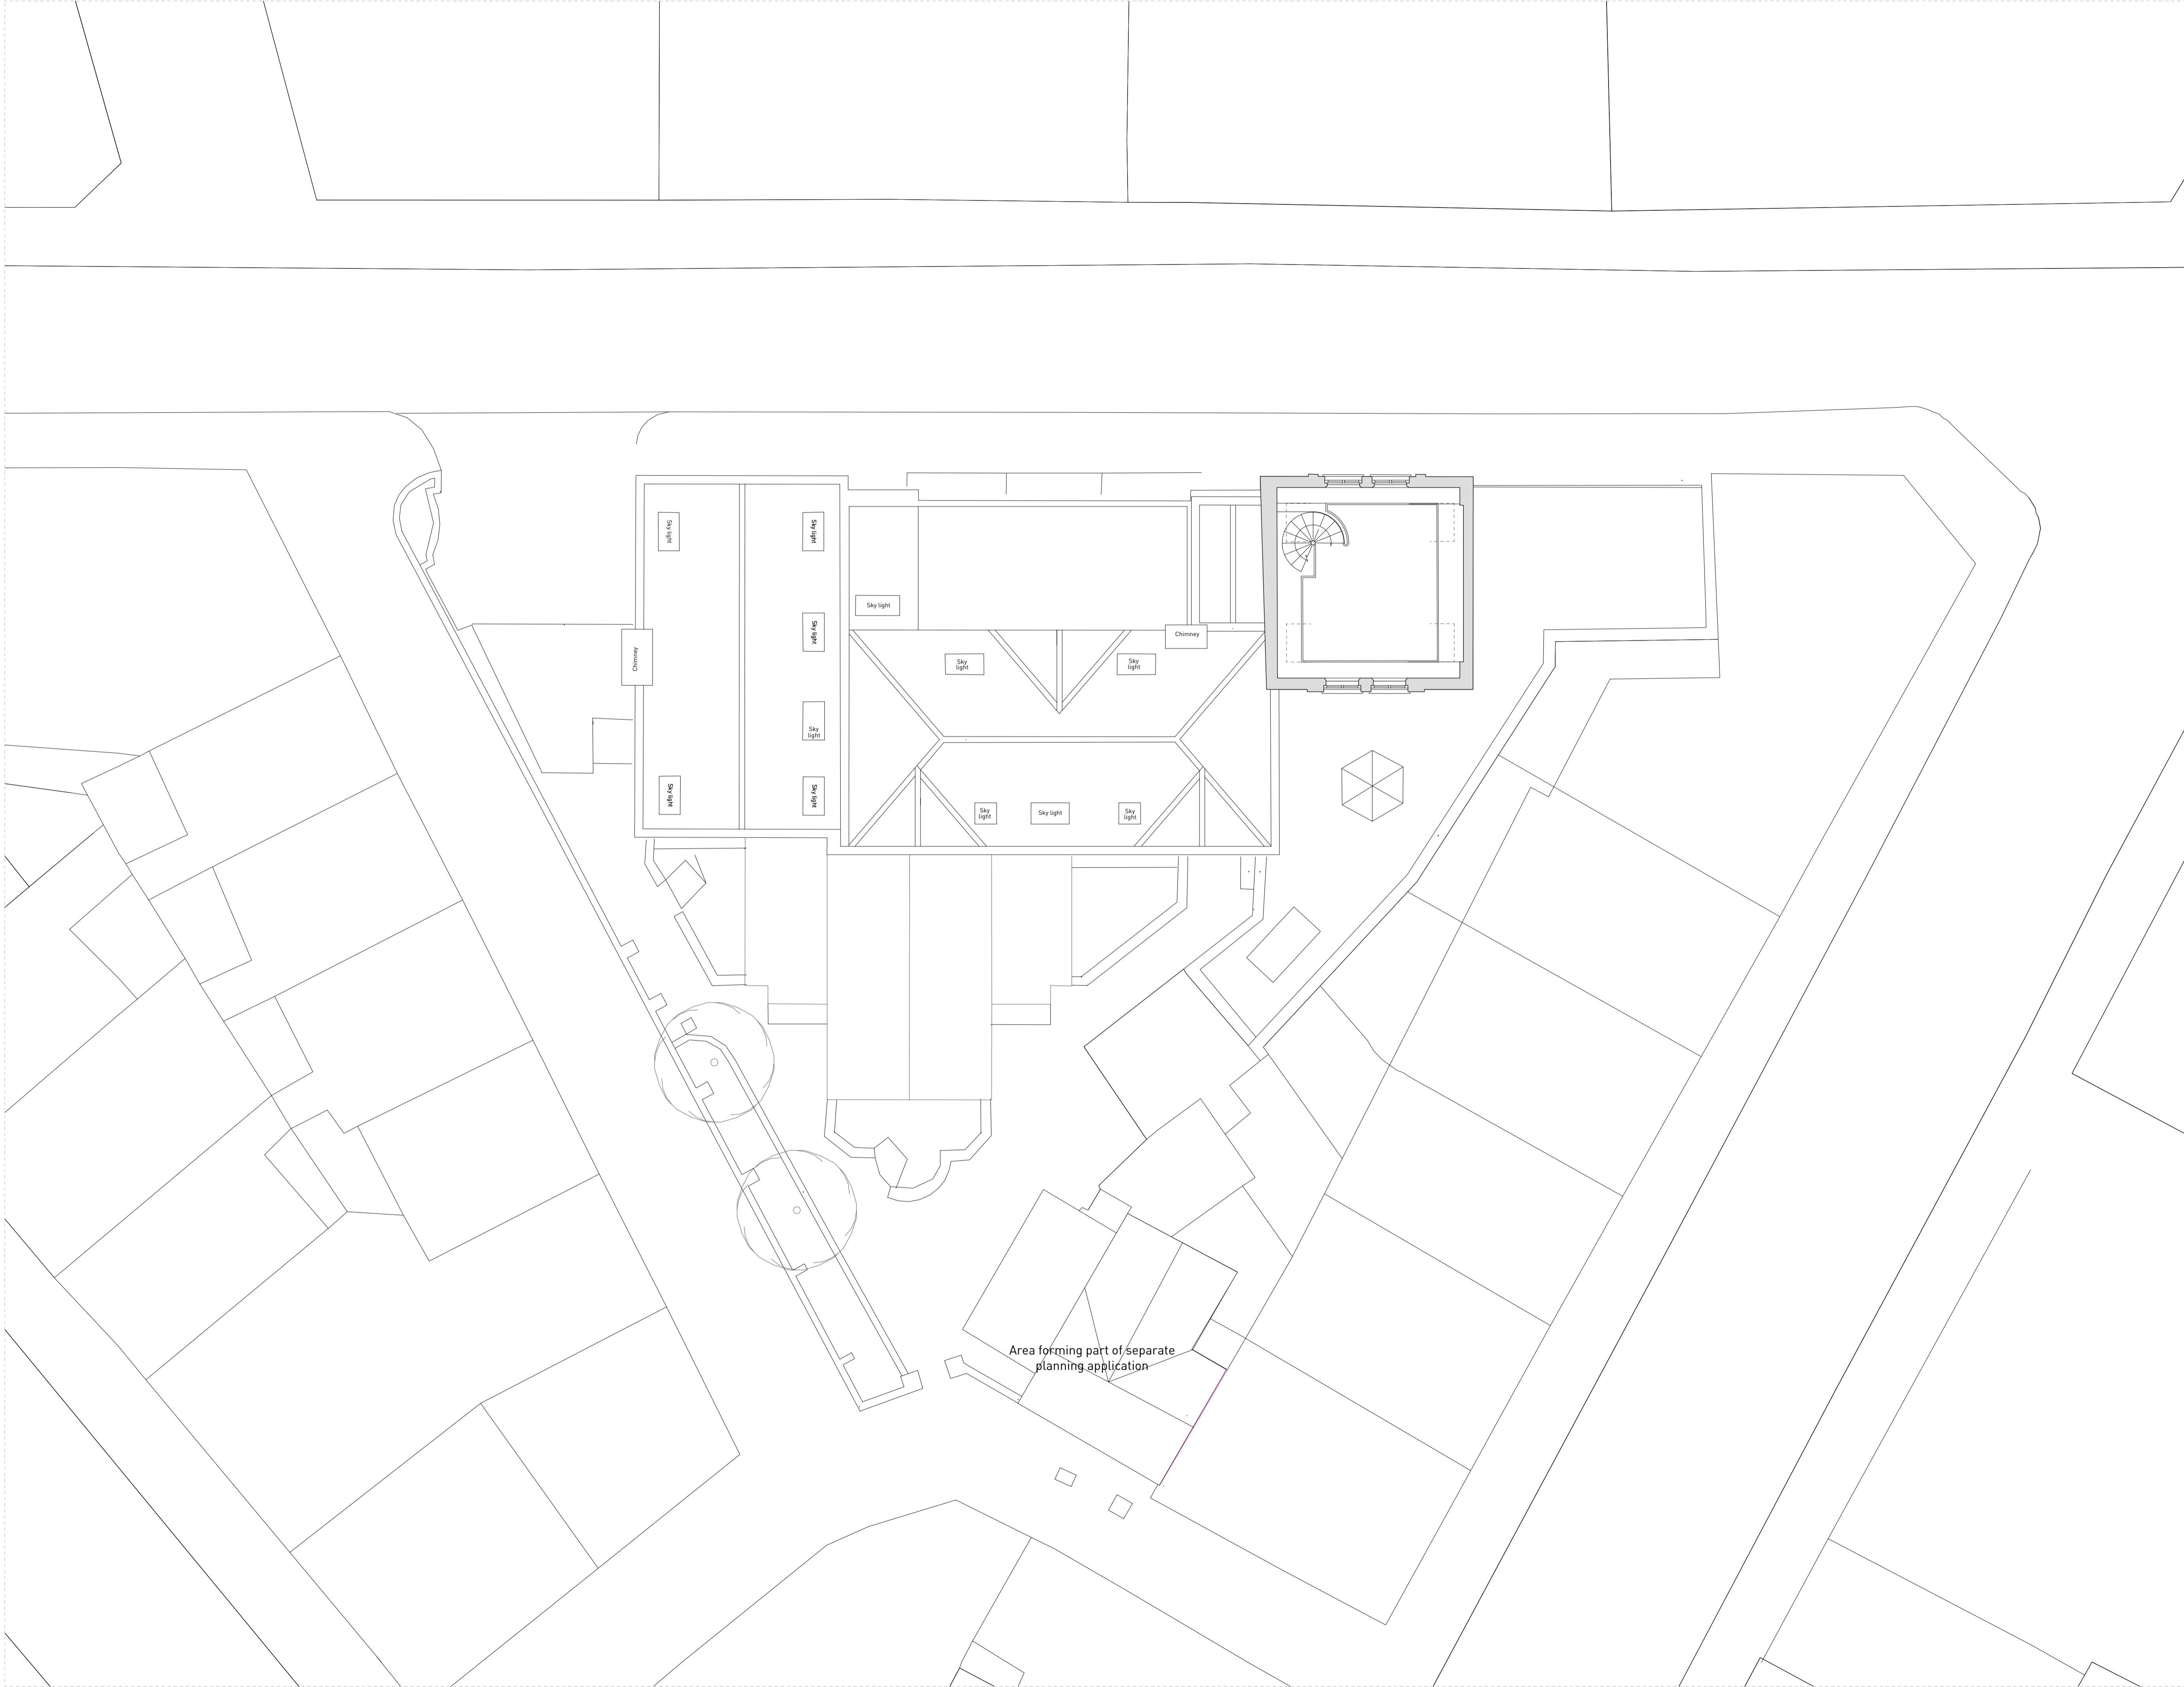

Area forming part of separate
planning application



CLARIDGEARCHITECTS


6 LONSDALE ROAD LONDON N4w 6RD info@claridgearchitects.com +44(0)20 8969 9223

This drawing is the property of Claridge Architects Ltd. Copyright is reserved & this drawing is issued on the condition that it is not copied, reproduced, retained or disclosed to any unauthorised person, either wholly or in part, without our consent. Do not scale from this drawing. Check all dimensions on site.

22 TOWER STREET
CLIENT - BRITISH RETAIL CONSORTIUM

EXISTING MEZZANINE FLOOR PLAN
STATUS - PLANNING

DRAWN	CHECKED	REVISION
SL	RB	-
SCALE	DRAWING	DATE
1:100 @ A1 1:200 @ A3	18010...EX.07	13.12.18

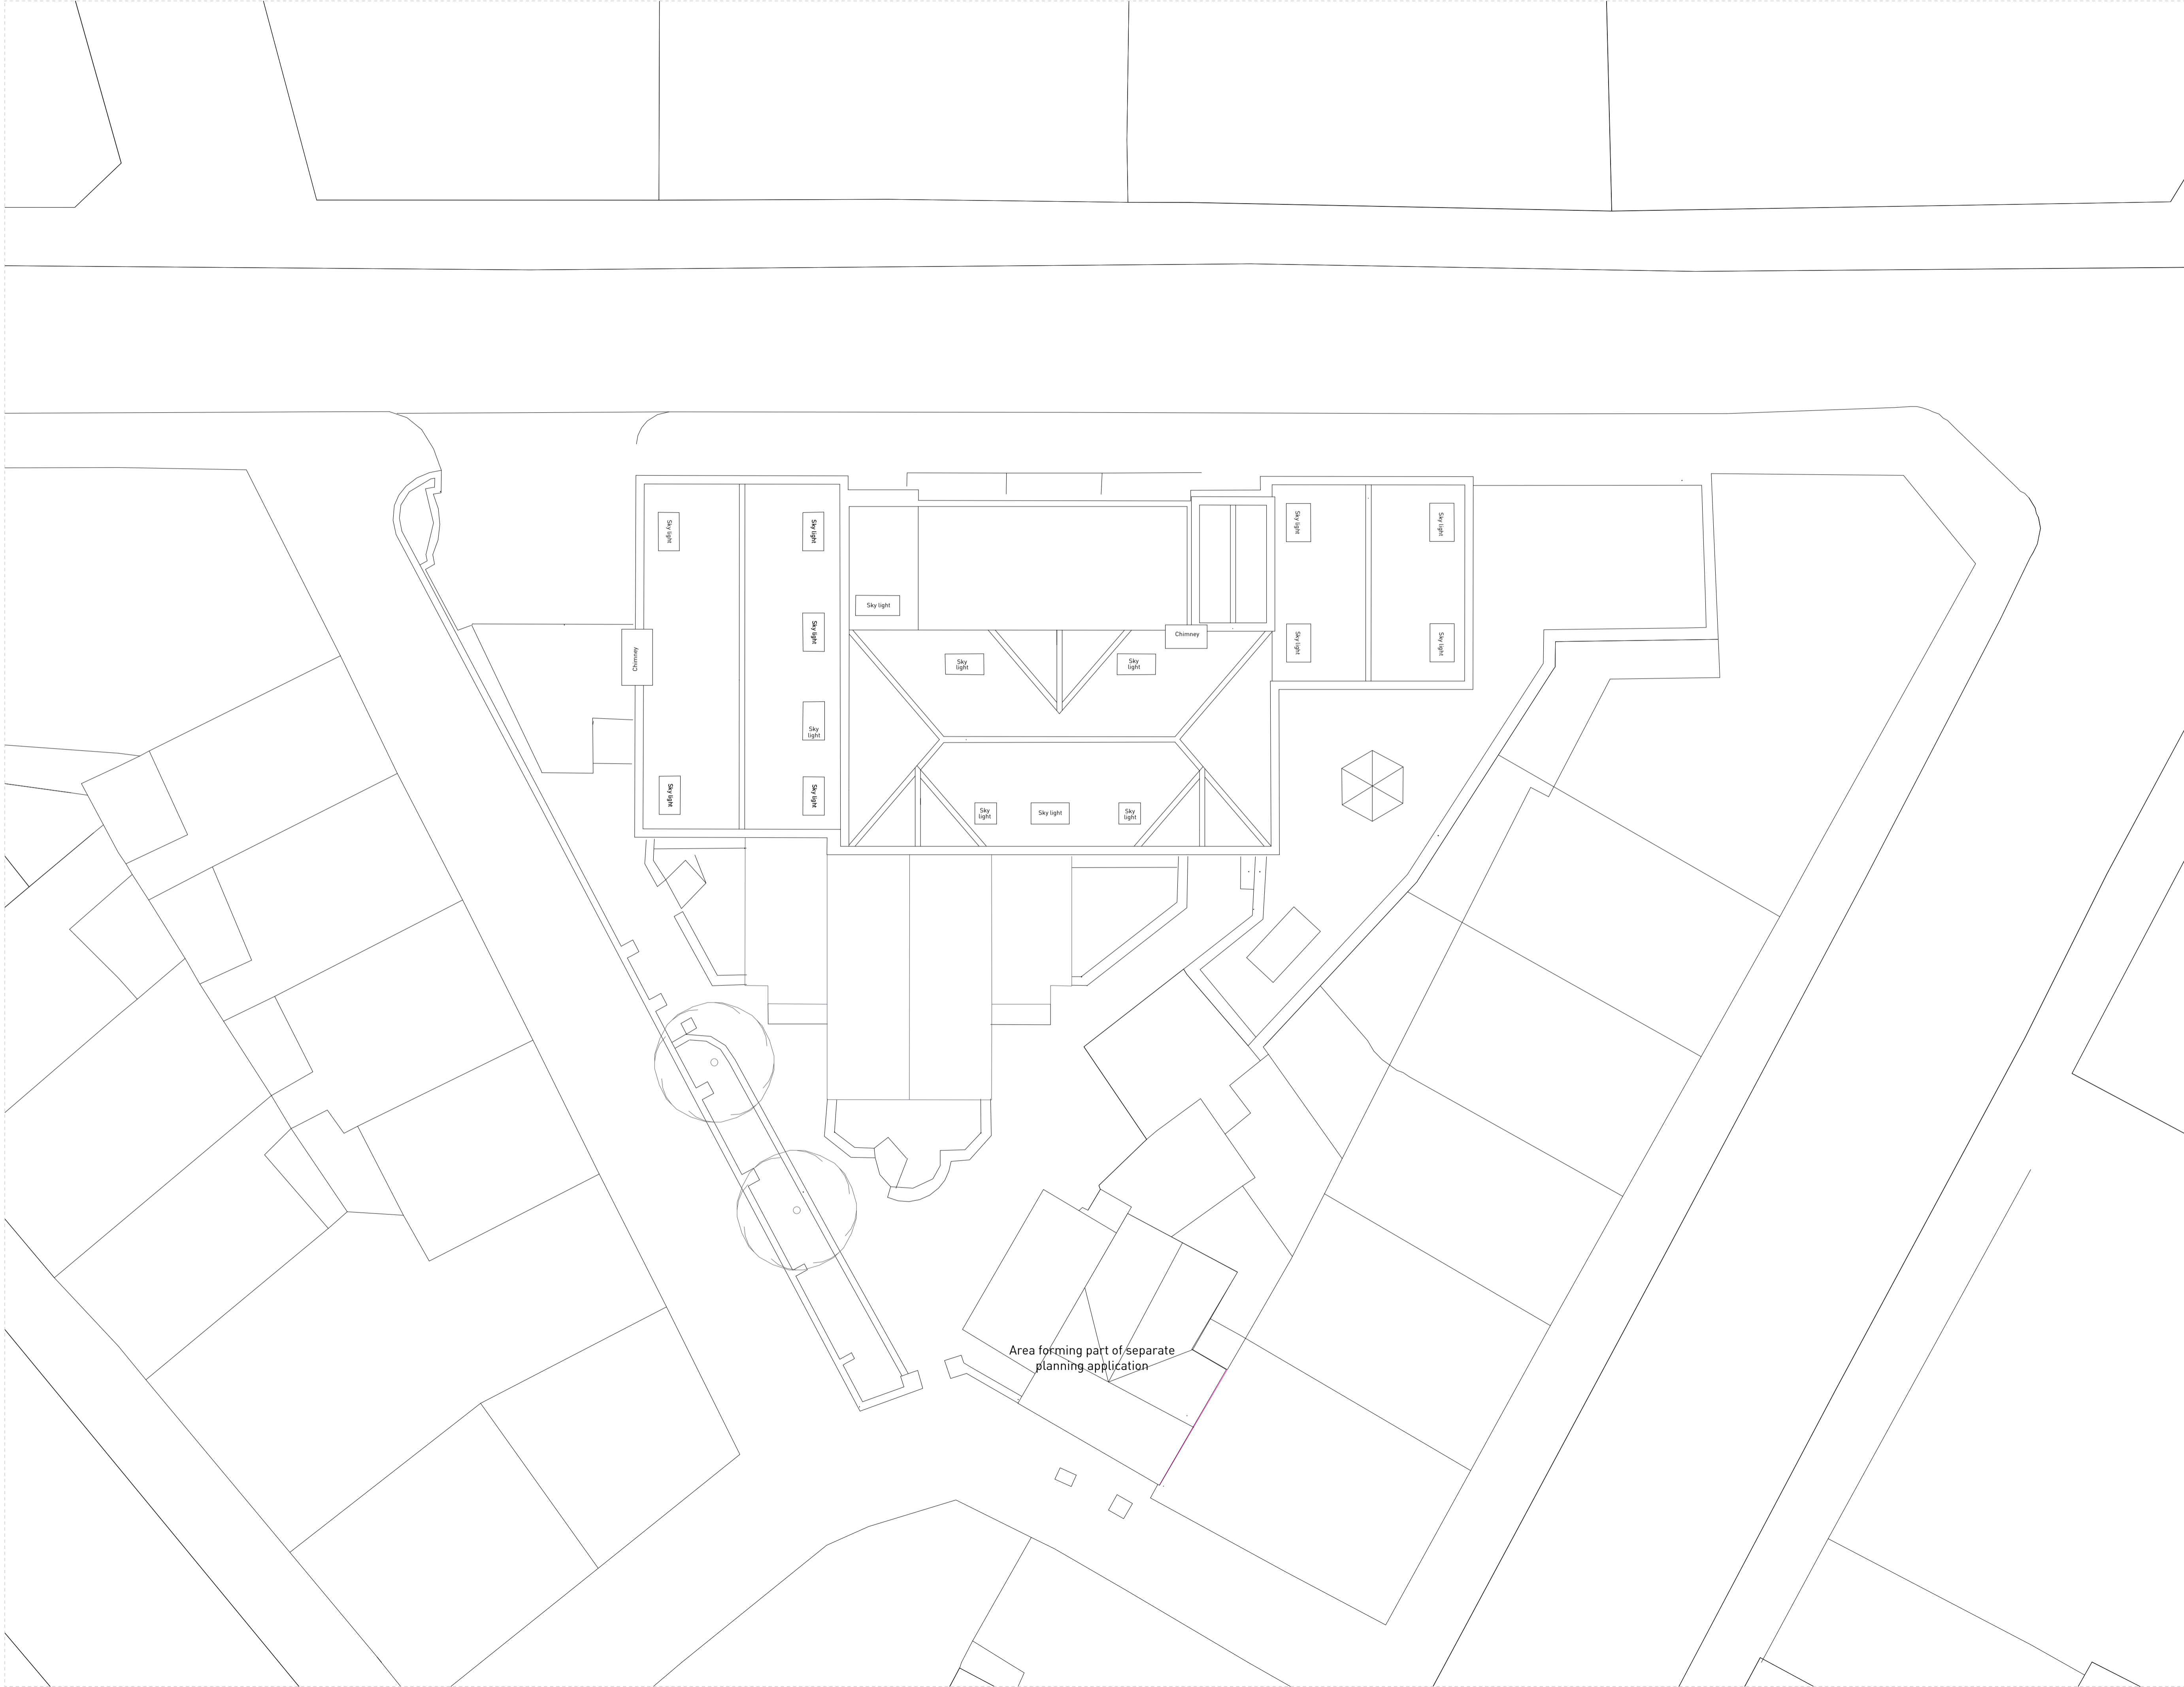

Area forming part of separate
planning application



CLARIDGEARCHITECTS

6 LONSDALE ROAD LONDON N1w 6RD info@claridgearchitects.com +44(0)20 8969 9223

This drawing is the property of Claridge Architects Ltd. Copyright is reserved & this drawing is issued on the condition that it is not copied, reproduced, retained or disclosed to any unauthorised person, either wholly or in part, without our consent. Do not scale from this drawing. Check all dimensions on site.

22 TOWER STREET
CLIENT - BRITISH RETAIL CONSORTIUM

EXISTING ROOF PLAN
STATUS - PLANNING

DRAWN	CHECKED	REVISION
SL	RB	-
SCALE	DRAWING	DATE
1:100 @ A1 1:200 @ A3	18010...EX.08	13.12.18



Front Elevation



Rear Elevation



CLARIDGEARCHITECTS

6 LONSDALE ROAD
LONDON N6w 6RD

info@claridgearchitects.com
+44(0)20 8969 9223

This drawing is the property of Claridge Architects Ltd. Copyright is reserved & this drawing is issued on the condition that it is not copied, reproduced, retained or disclosed to any unauthorised person, either wholly or in part, without our consent. Do not scale from this drawing. Check all dimensions on site.

22 TOWER STREET

CLIENT - BRITISH RETAIL CONSORTIUM

EXISTING ELEVATIONS

STATUS - PLANNING

DRAWN	CHECKED	REVISION
SL	RB	-
SCALE	DRAWING	DATE
1:100 @ A1	18010...EX.09	13.12.18
1:200 @ A3		



Side Elevation



Side Elevation



CLARIDGEARCHITECTS

6 LONSDALE ROAD LONDON N1W 6RD info@claridgearchitects.com +44(0)20 8969 9223

This drawing is the property of Claridge Architects Ltd. Copyright is reserved & this drawing is issued on the condition that it is not copied, reproduced, retained or disclosed to any unauthorised person, either wholly or in part, without our consent. Do not scale from this drawing. Check all dimensions on site.

22 TOWER STREET
CLIENT - BRITISH RETAIL CONSORTIUM

EXISTING ELEVATIONS
STATUS - PLANNING

DRAWN	CHECKED	REVISION
SL	RB	-
SCALE	DRAWING	DATE
1:100 @ A1	18010_EX.10	13.12.18
1:200 @ A3		