




NOTES:  
Do Not Scale.

Report all discrepancies, errors and omissions.  
Verify all dimensions on site before commencing any work on site or preparing shop drawings.


All materials, components and workmanship are to comply with the relevant British Standards, Codes of Practice, and appropriate manufacturers recommendations that from time to time shall apply.  
For all specialist work, see relevant drawings.

This drawing and design are copyright of Clague LLP  
Registration number OC235944.

Rev Date Description

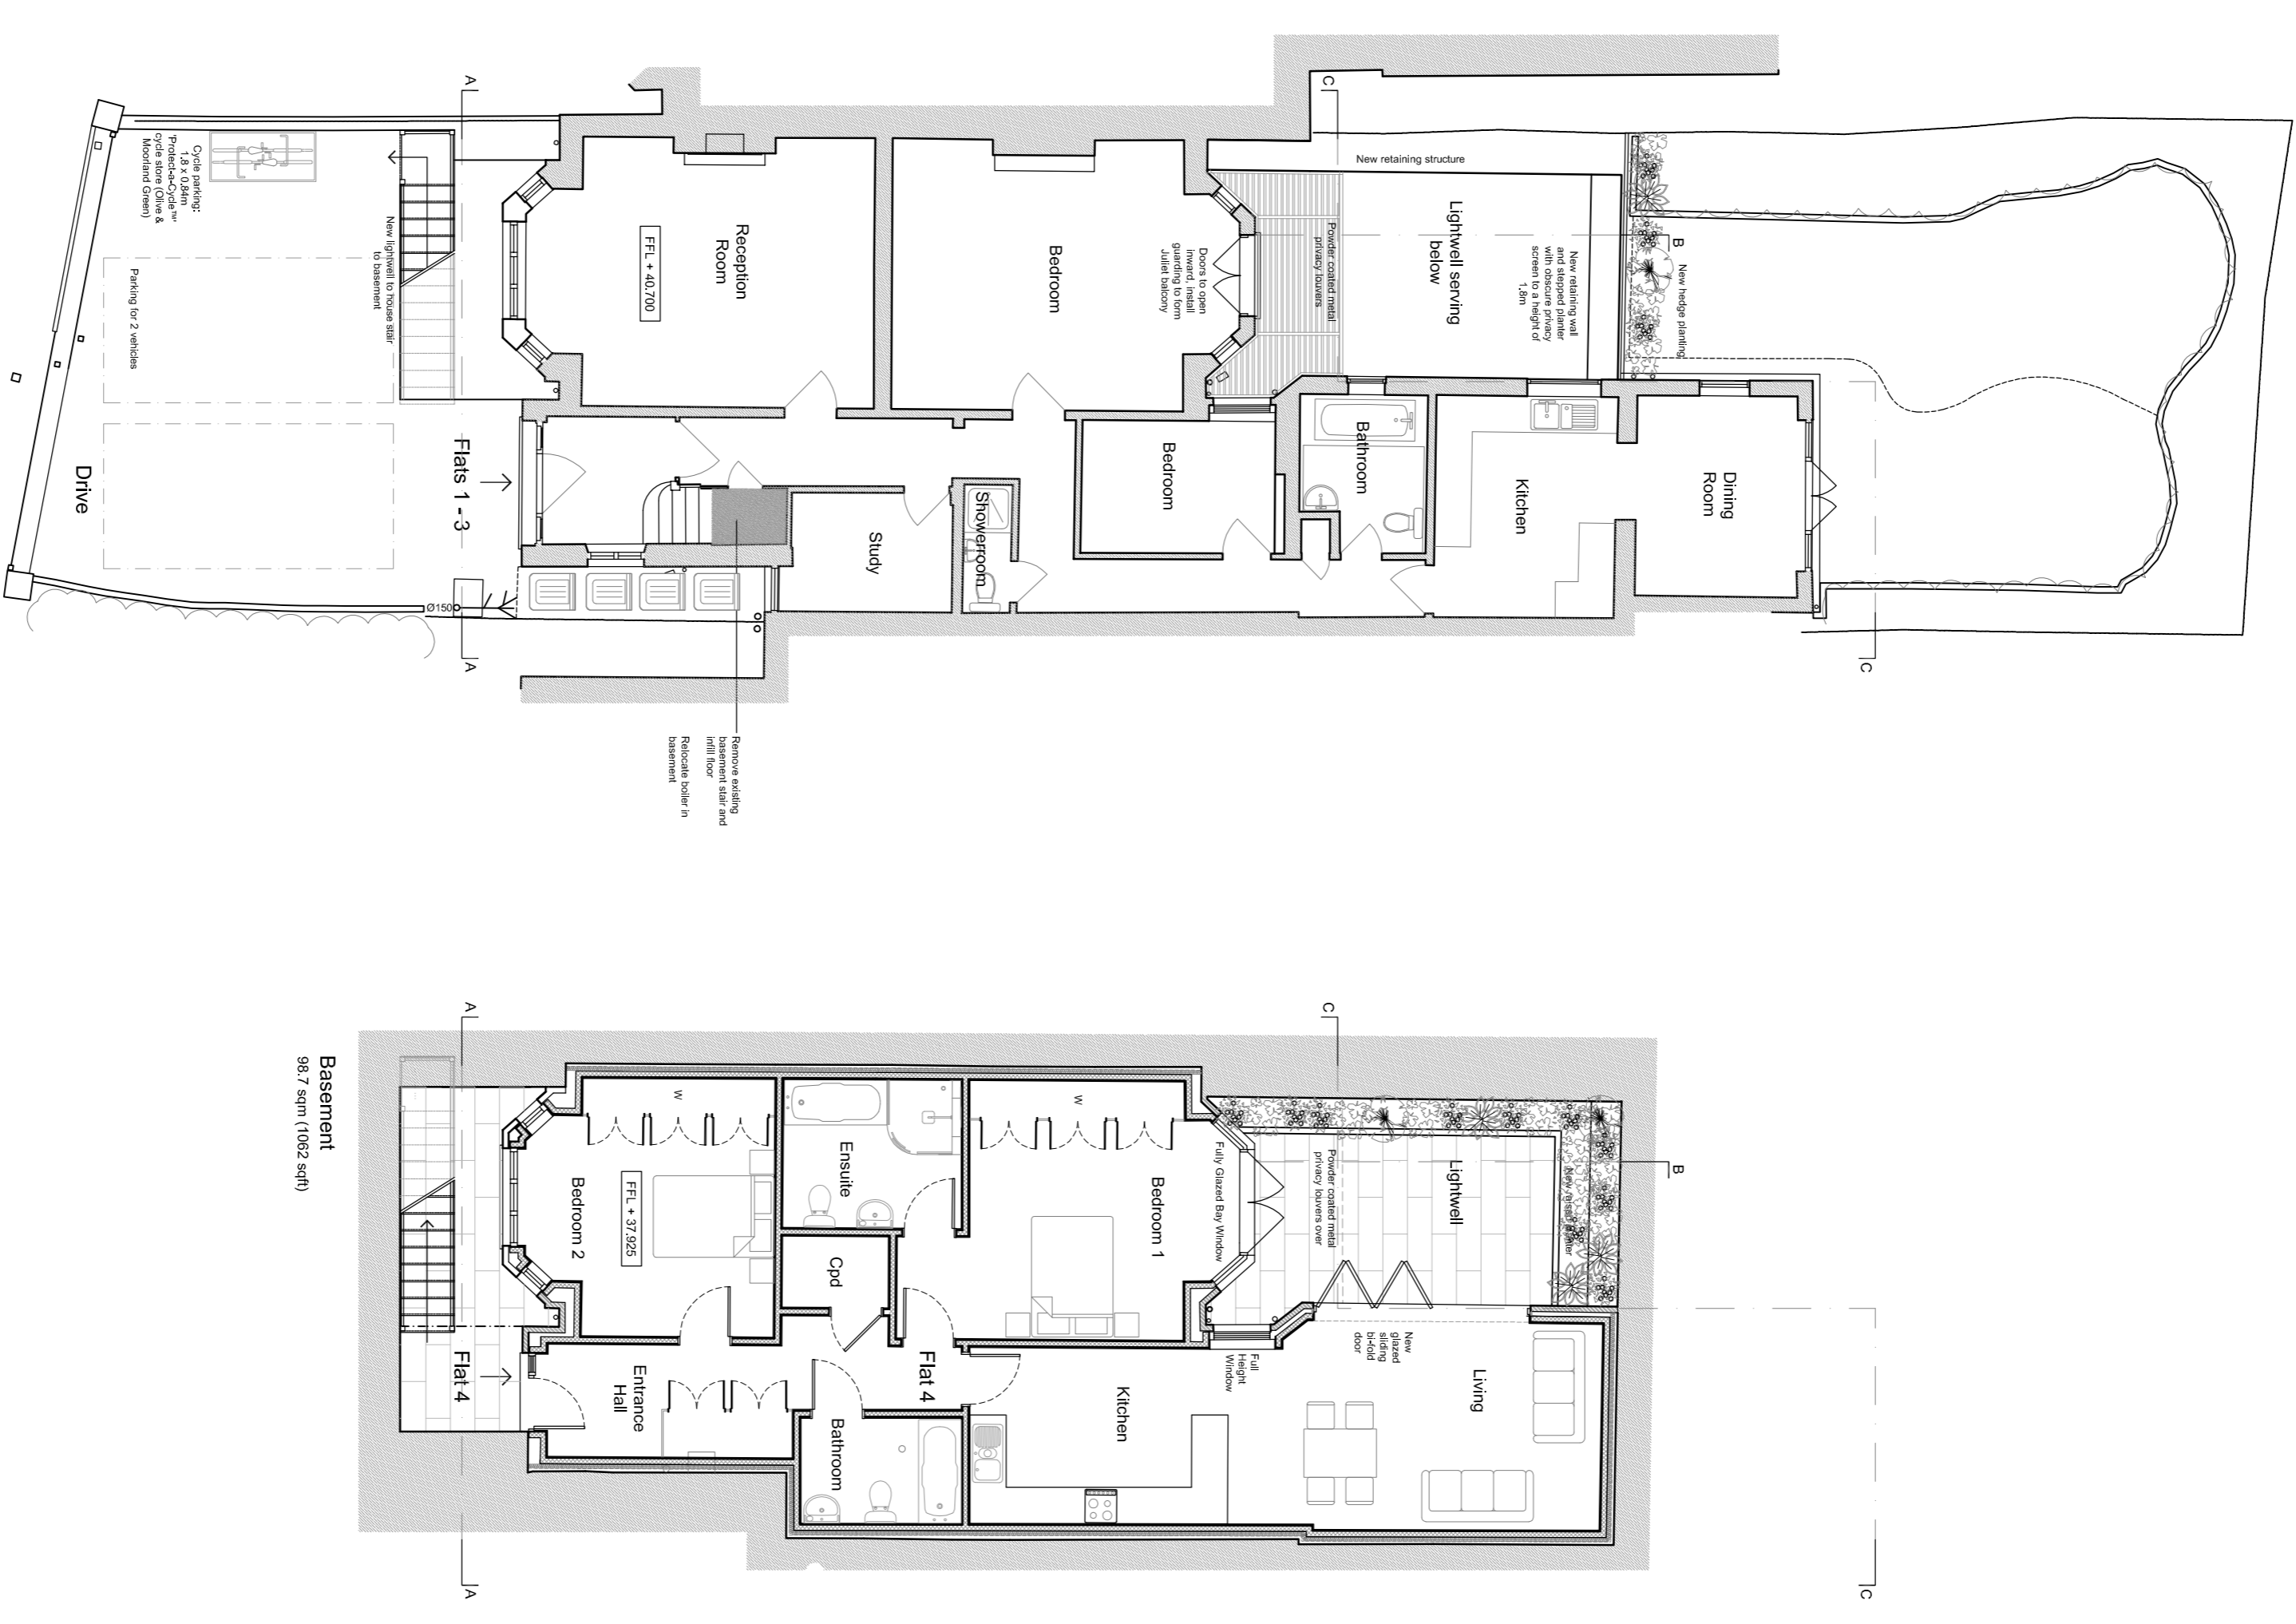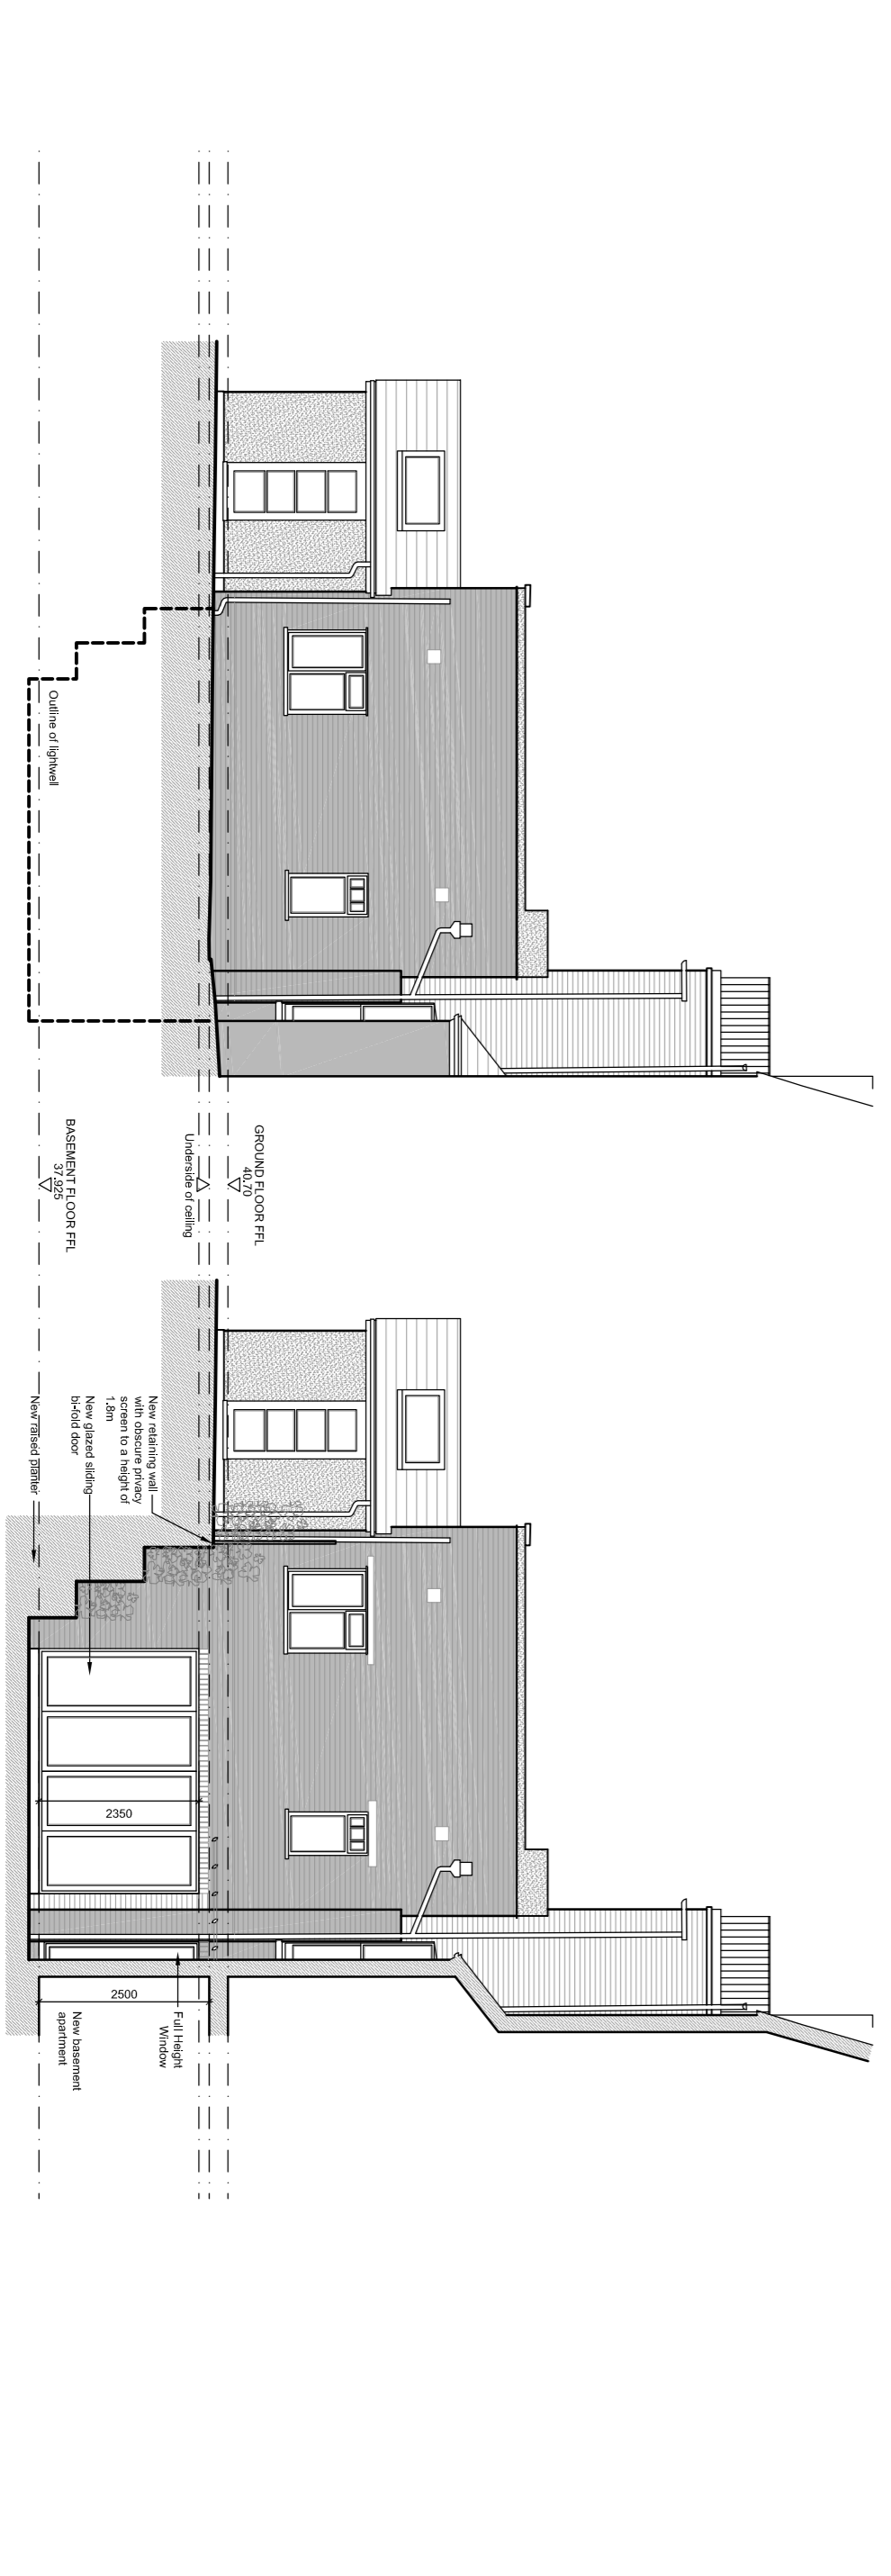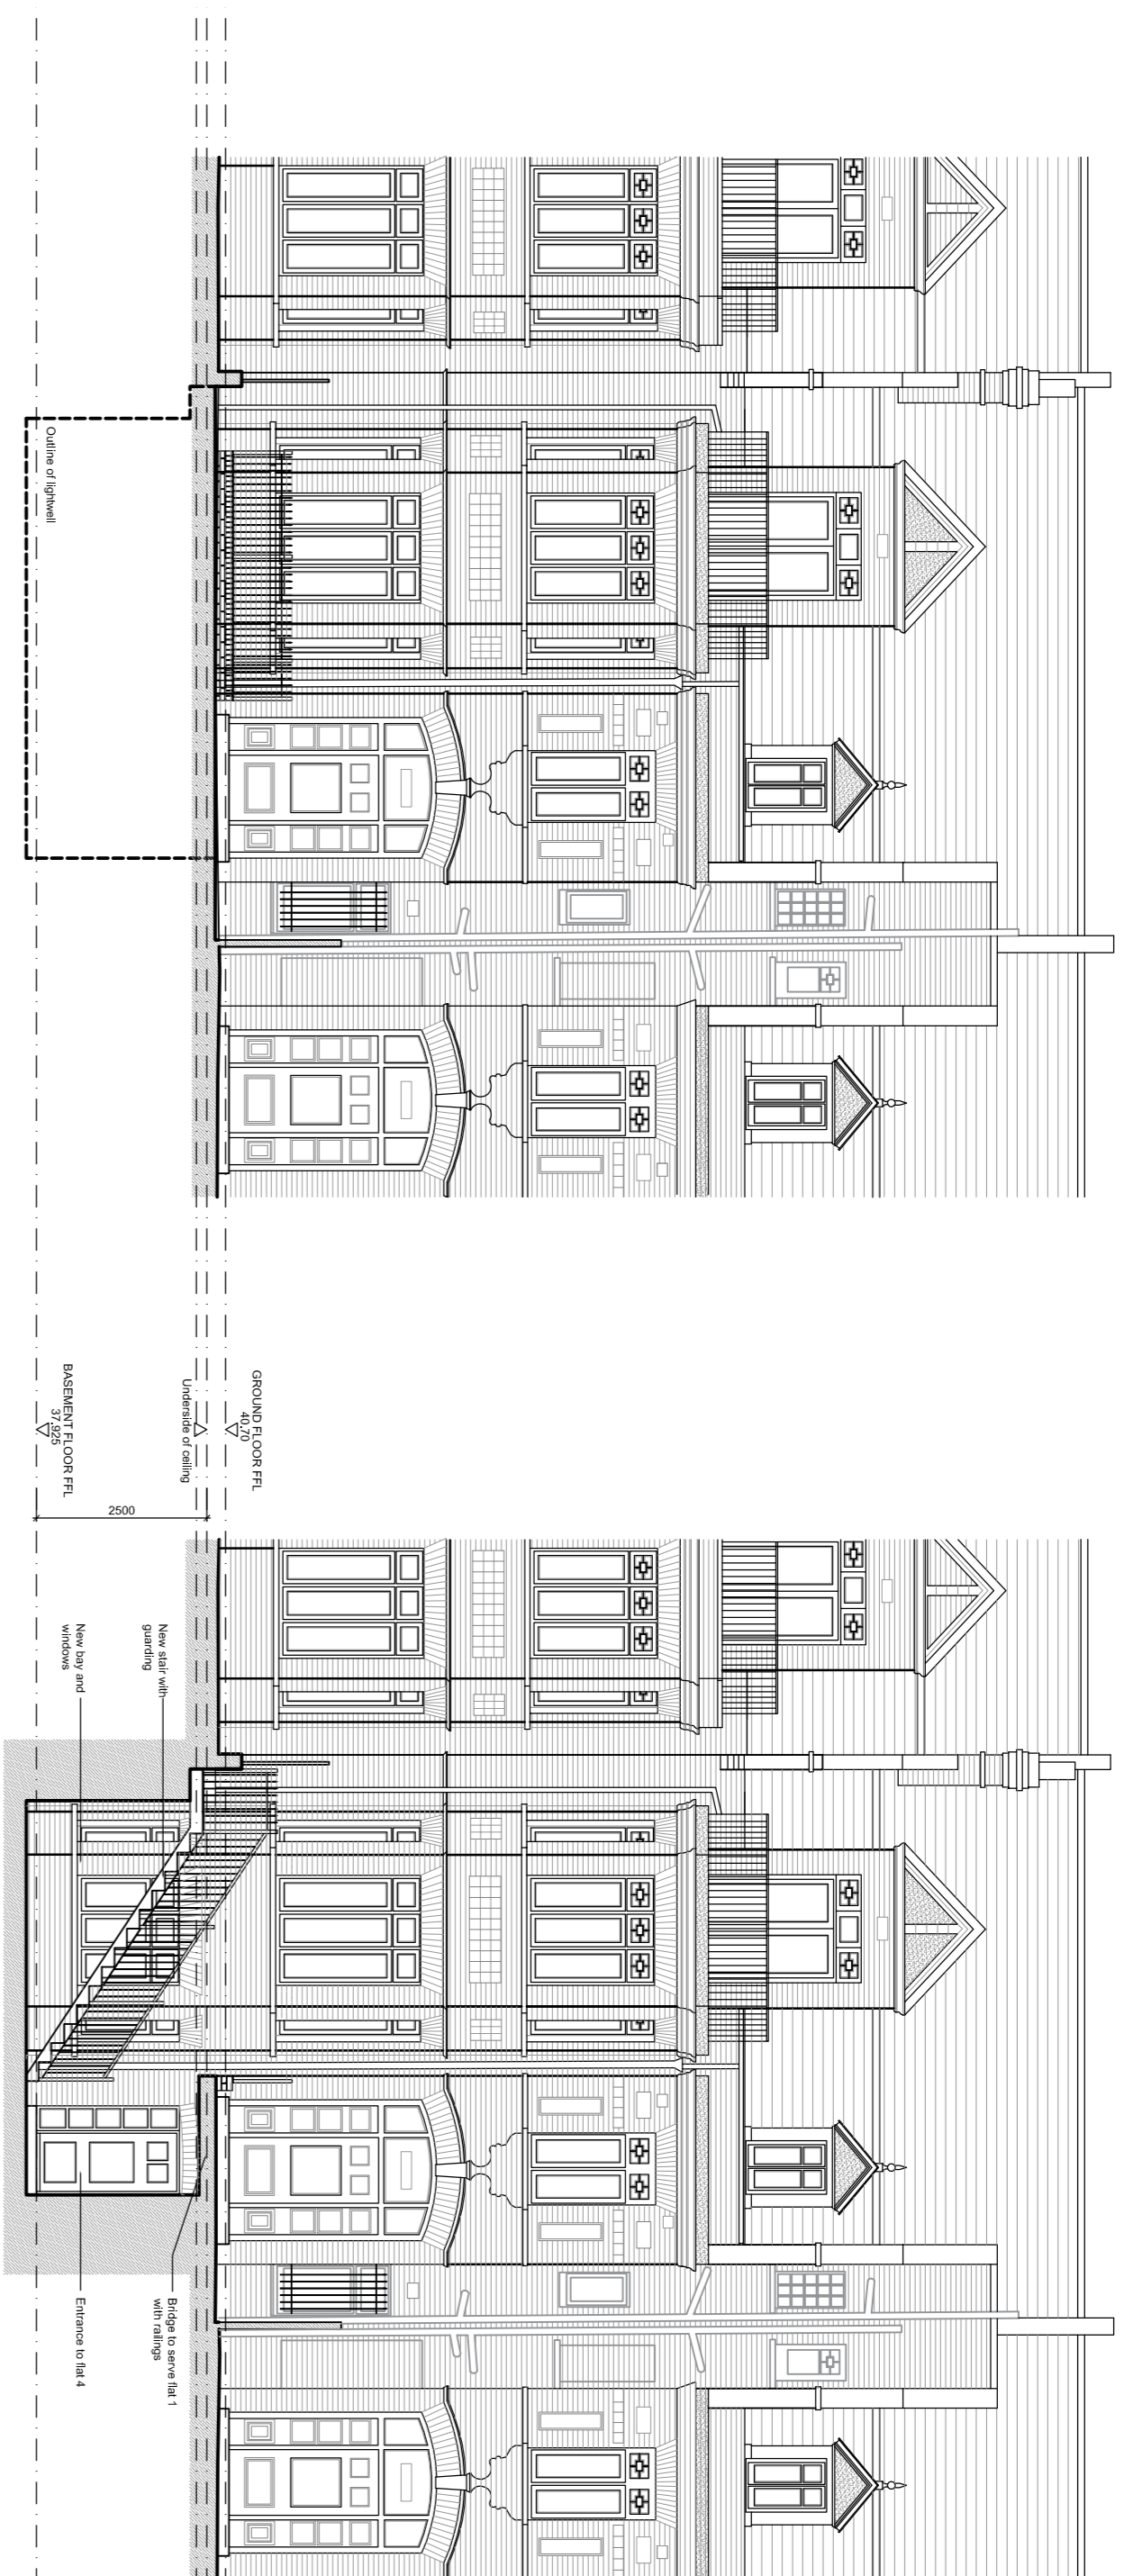

Site Plan  
Ground Floor Plan

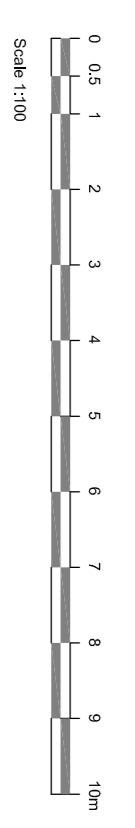

# Proposed Residential Development

Project Title  
**Proposed Basement**  
190 Goldhurst Terrace  
London  
NW6 3HN

Drawing Description  
**Proposed Plans and Elevations**

Scale  
1:100 @ A1  
Date  
September 2017

Drawn by  
OJH  
Checked by

**CLAGUE ARCHITECTS**

62 Burgess, Canterbury  
Kent CT1 2BH  
01227 762060  
1 Kinbourne Court, Luton Road,  
Harpenden, Hertfordshire AL5 3BL  
01582 766102  
4th Floor, 99 Chichesterhouse Street  
London EC1M 6HR  
0203 587 6112  
CANTERBURY LONDON HARPENDEN

Drawing Number  
**22447B\_50**  
Revision