

No.	Revision	Date
-----	----------	------

**EXISTING**

All dimensions must be confirmed on site and verified with the Architect. Any discrepancies on the drawing must be reported to the Architect prior to any works being carried out on site.

DO NOT SCALE OFF THIS DRAWING, only use stated dimensions for setting out purposes.

The copyright of this schedule / drawing remains with the Architect. No part of this schedule / drawing may be reproduced in any form or by any means without the written permission of Greenway Architects.


Project:  
106 -108 Regent's Park Road  
NW1 8UG

Drawing Title:  
Existing Lower Ground Plan

Drawing No.:  
1939 E- 101

Date 07.01.2019	Scale 1:100 @ A3
--------------------	---------------------



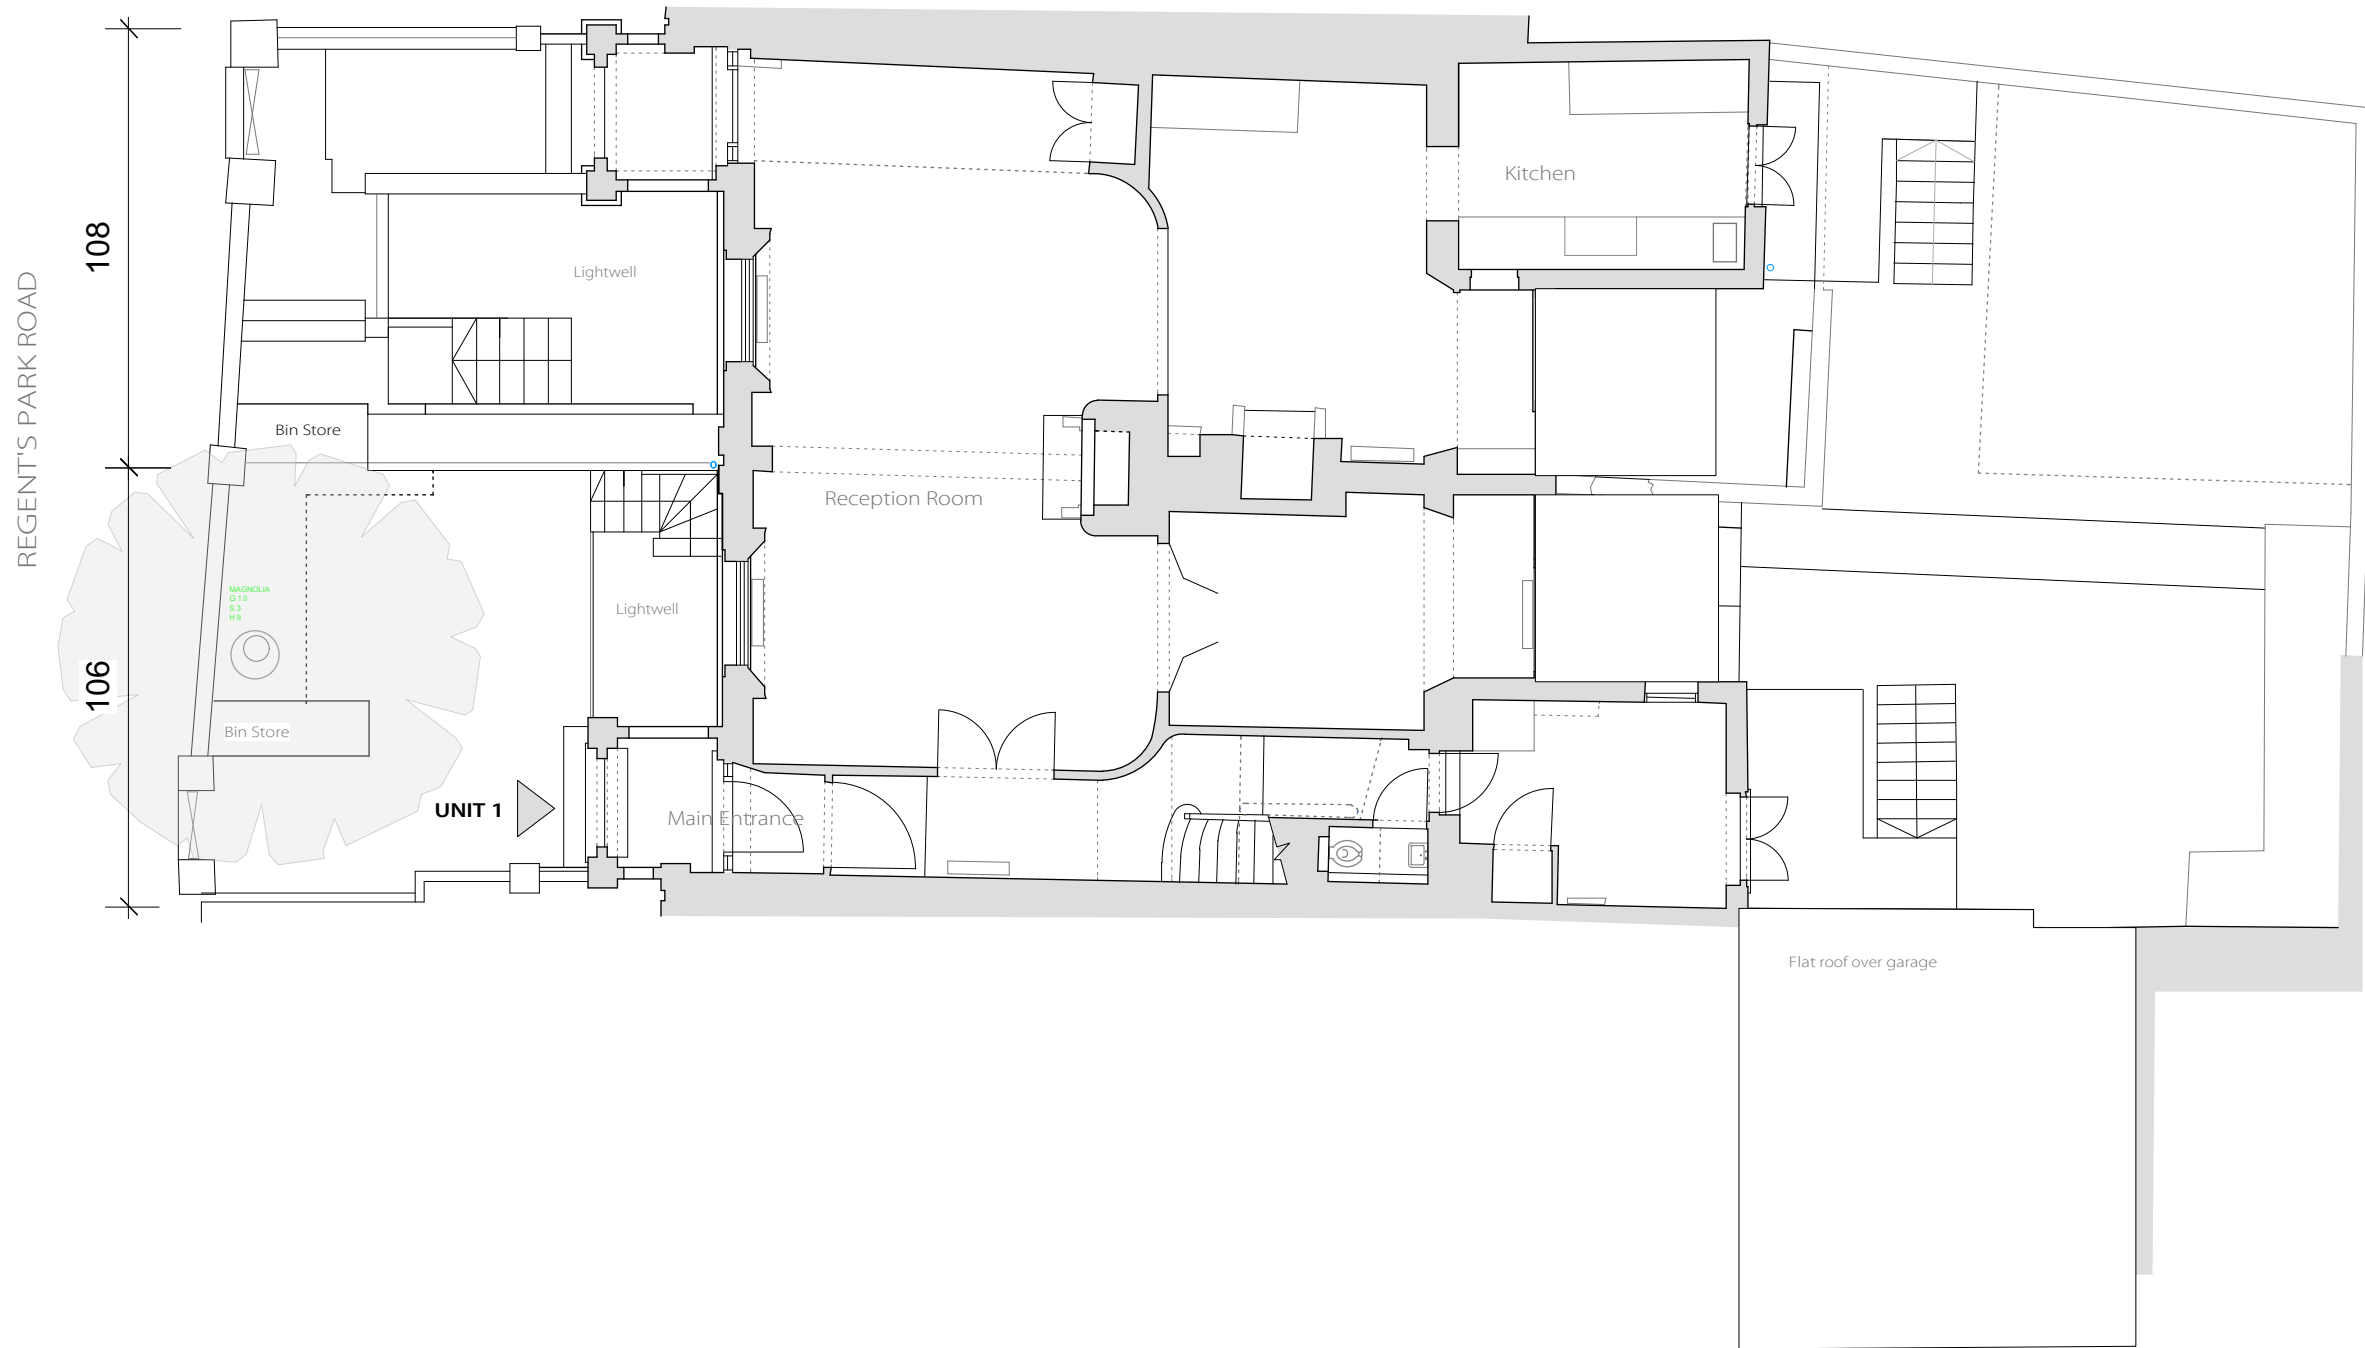

No.	Revision	Date
-----	----------	------

**EXISTING**

All dimensions must be confirmed on site and verified with the Architect. Any discrepancies on the drawing must be reported to the Architect prior to any works being carried out on site.

DO NOT SCALE OFF THIS DRAWING, only use stated dimensions for setting out purposes.

The copyright of this schedule / drawing remains with the Architect. No part of this schedule / drawing may be reproduced in any form or by any means without the written permission of Greenway Architects.


Project:  
**106 -108 Regent's Park Road  
 NW1 8UG**

Drawing Title:  
**Existing Ground Floor Plan**


Drawing No.:  
**1939 E- 102**

Date 07.01.2019	Scale 1:100 @ A3
--------------------	---------------------



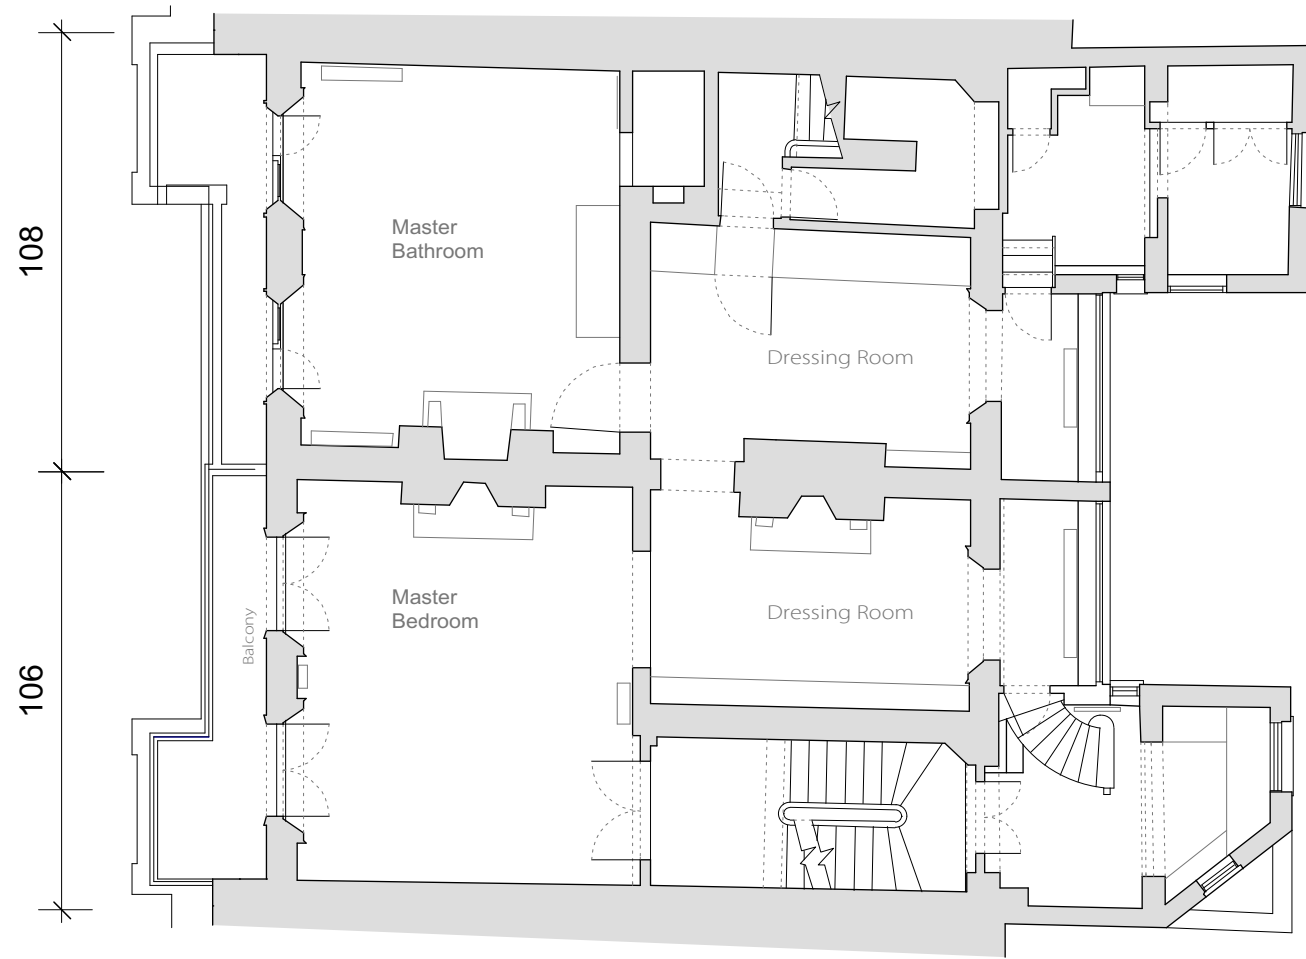

First Floor

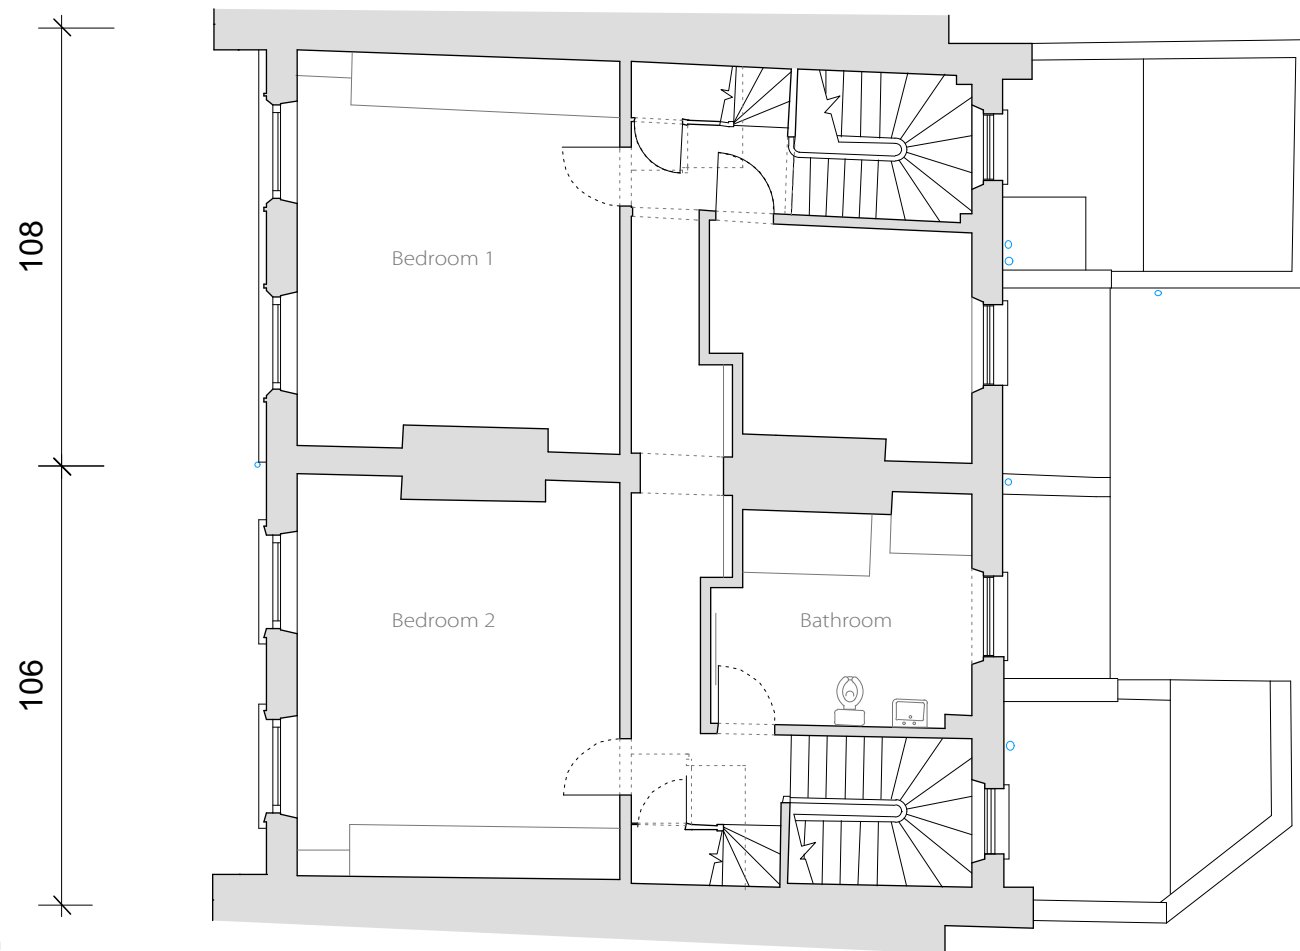

Second Floor



No.	Revision	Date
-----	----------	------

--

**EXISTING**

All dimensions must be confirmed on site and verified with the Architect. Any discrepancies on the drawing must be reported to the Architect prior to any works being carried out on site.

DO NOT SCALE OFF THIS DRAWING, only use stated dimensions for setting out purposes.


The copyright of this schedule / drawing remains with the Architect. No part of this schedule / drawing may be reproduced in any form or by any means without the written permission of Greenway Architects.

Project:  
106 -108 Regent's Park Road  
NW1 8UG

Drawing Title:  
Existing First and Second Floor Plan

Drawing No.:  
1939 E- 103

Date 07.01.2019	Scale 1:100 @ A3
--------------------	---------------------

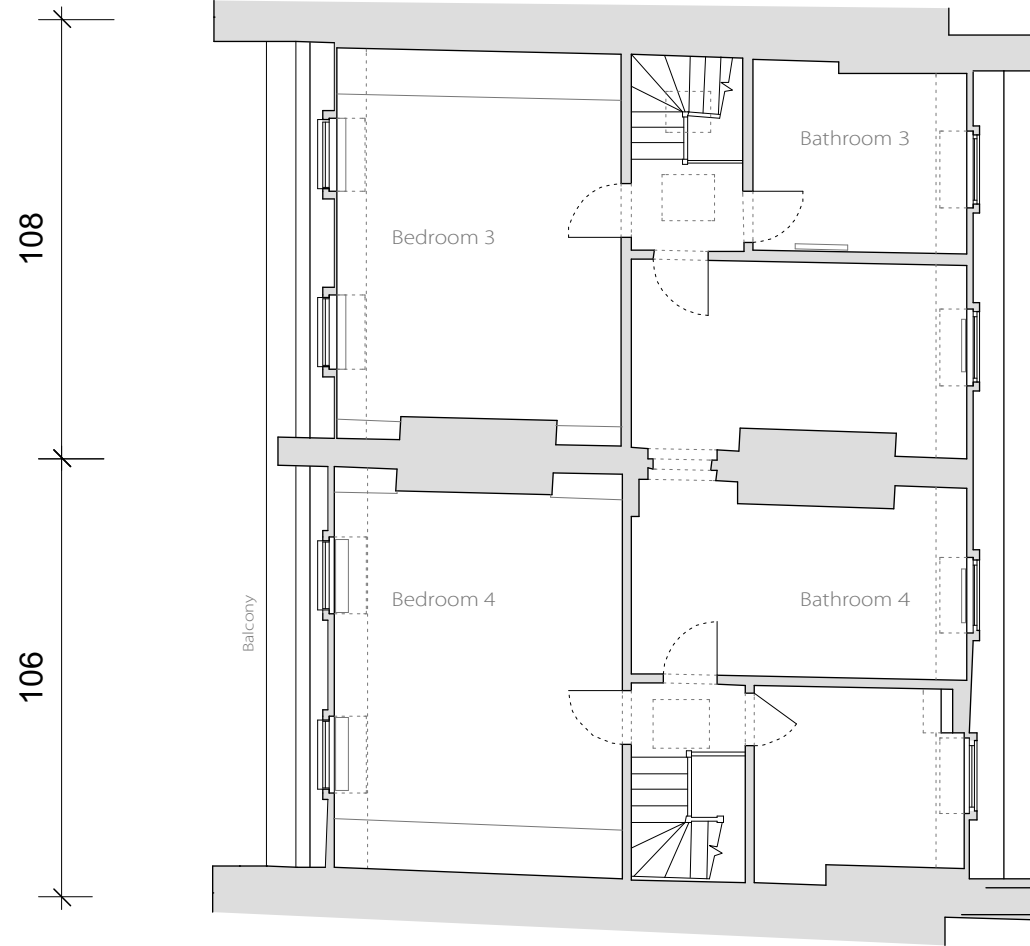

Third Floor



Roof plan



No.	Revision	Date
-----	----------	------

--	--	--

**EXISTING**

All dimensions must be confirmed on site and verified with the Architect. Any discrepancies on the drawing must be reported to the Architect prior to any works being carried out on site.

DO NOT SCALE OFF THIS DRAWING, only use stated dimensions for setting out purposes.

The copyright of this schedule / drawing remains with the Architect. No part of this schedule / drawing may be reproduced in any form or by any means without the written permission of Greenway Architects.

Project:  
106 -108 Regent's Park Road  
NW1 8UG

Drawing Title:  
Existing Third Floor and Roof Plan

Drawing No.:  
1939 E- 104

Date  
07.01.2019

Scale  
1:100 @ A3

**greenwayarchitects**

Branch Hill Mews, London NW3 7LT  
Tel +44 (0)20 7435 6091  
www.greenwayarchitects.co.uk

108 Regent's Park Road      106 Regent's Park Road



FRONT ELEVATION

106 Regent's Park Road      108 Regent's Park Road



REAR ELEVATION

UNIT 1

UNIT 1

UNIT 1

UNIT 3

UNIT 2

UNIT 3



**EXISTING**

All dimensions must be confirmed on site and verified with the Architect. Any discrepancies on the drawing must be reported to the Architect prior to any works being carried out on site.

DO NOT SCALE OFF THIS DRAWING, only use stated dimensions for setting out purposes.

The copyright of this schedule / drawing remains with the Architect. No part of this schedule / drawing may be reproduced in any form or by any means without the written permission of Greenway Architects.



Project:  
106 - 108 Regent's Park Road  
NW1 8UG

Drawing Title:  
Existing Front and Rear Elevations

Drawing No.:  
1939 E- 111

Date 07.01.2019	Scale 1:100 @ A3
--------------------	---------------------

**greenwayarchitects**  
Branch Hill Mews, London NW3 7LT  
Tel +44 (0)20 7435 6091  
www.greenwayarchitects.co.uk

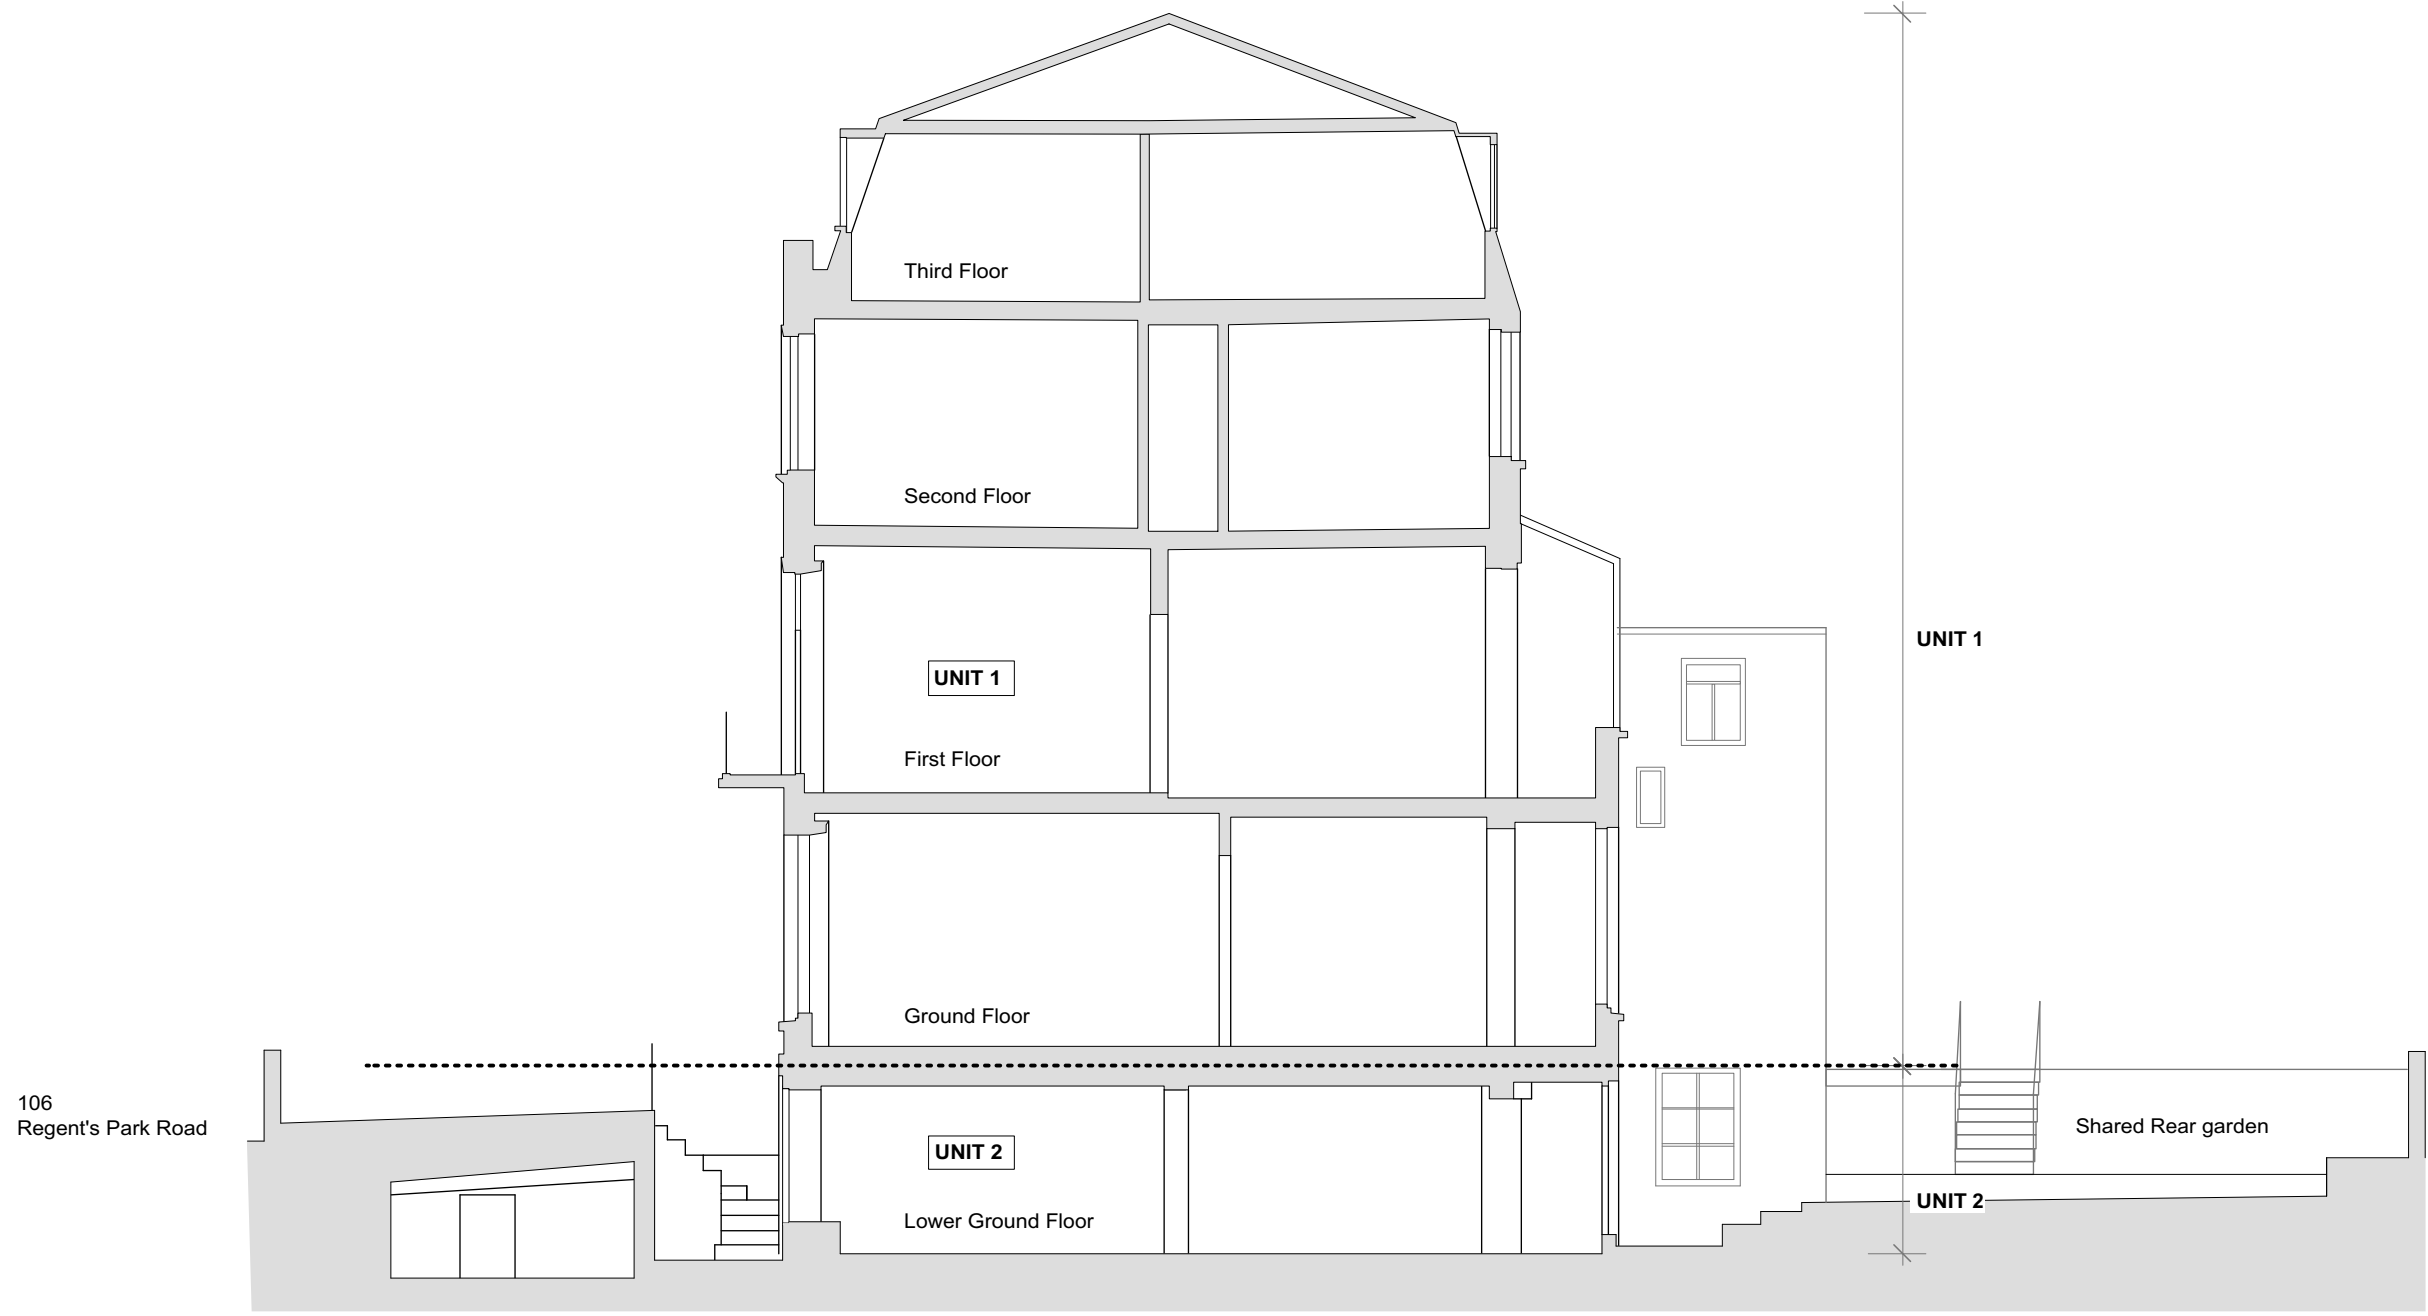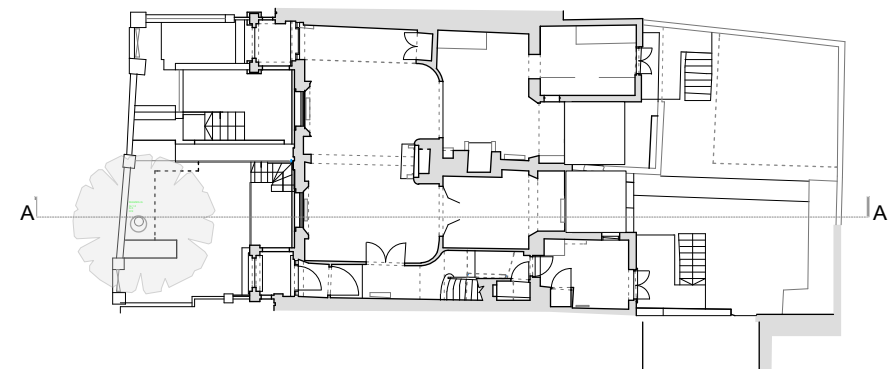

No.	Revision	Date
-----	----------	------

--	--	--

**EXISTING**

All dimensions must be confirmed on site and verified with the Architect. Any discrepancies on the drawing must be reported to the Architect prior to any works being carried out on site.

DO NOT SCALE OFF THIS DRAWING, only use stated dimensions for setting out purposes.

The copyright of this schedule / drawing remains with the Architect. No part of this schedule / drawing may be reproduced in any form or by any means without the written permission of Greenway Architects.



Project:  
106 -108 Regent's Park Road  
NW1 8UG

Drawing Title:  
Existing Section AA


Drawing No.:  
1939 E- 121

Date 07.01.2019	Scale 1:100 @ A3
--------------------	---------------------

**greenwayarchitects**  
Branch Hill Mews, London NW3 7LT  
Tel +44 (0)20 7435 6091  
www.greenwayarchitects.co.uk

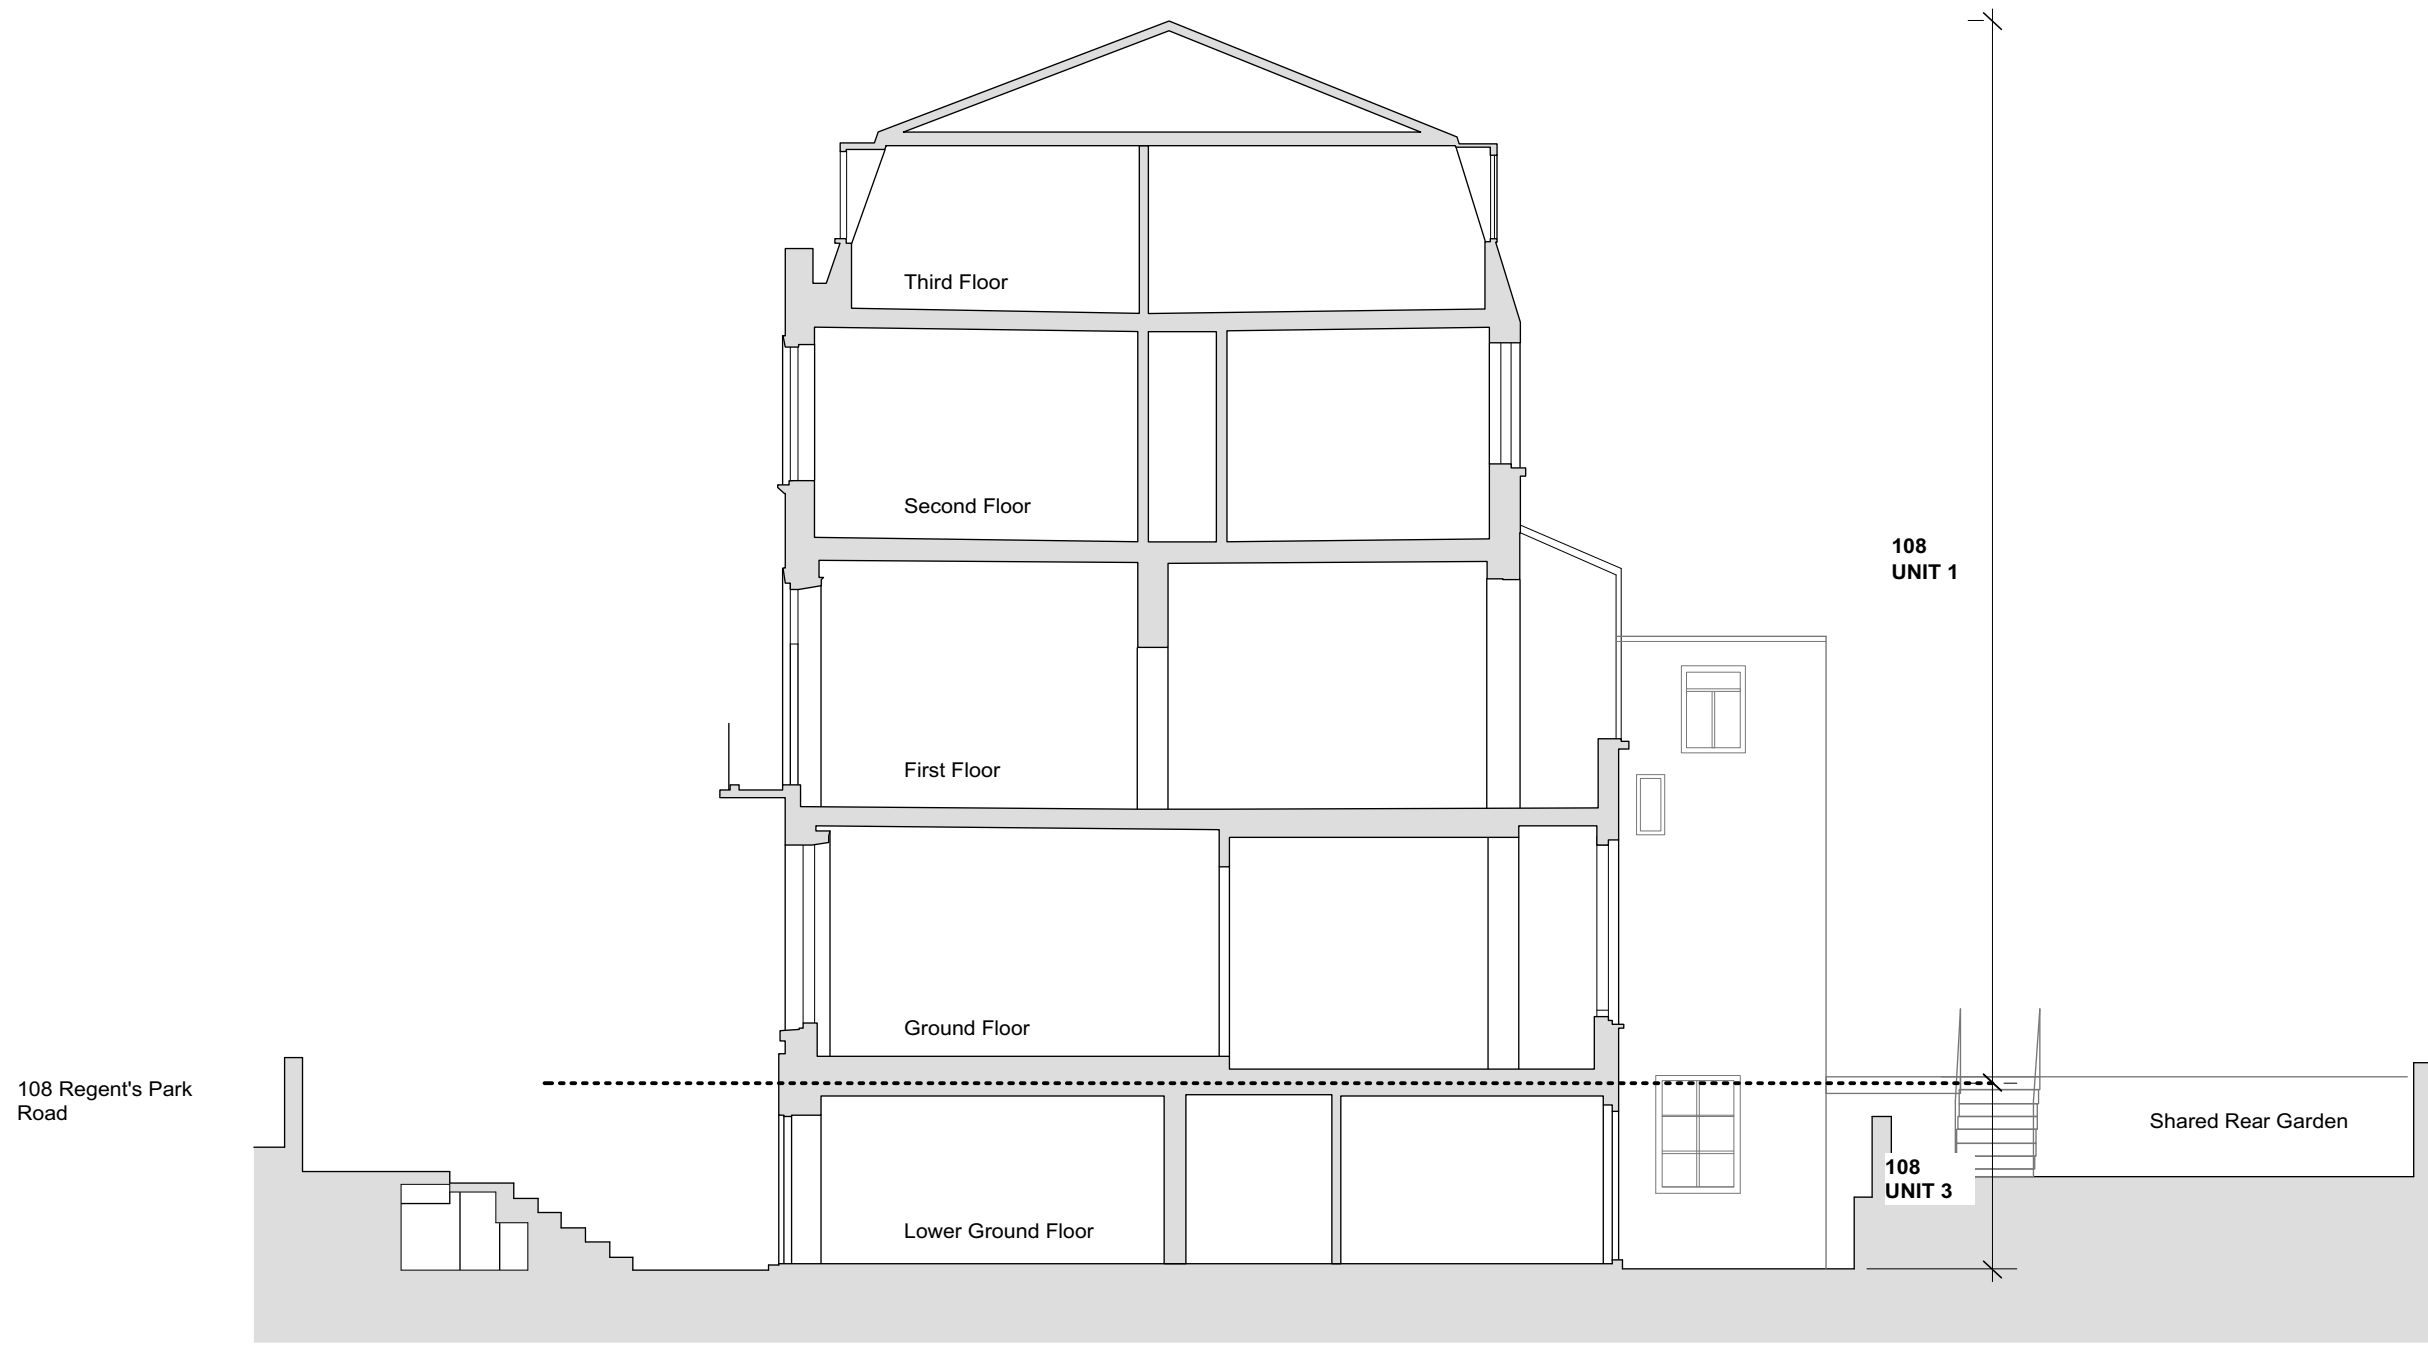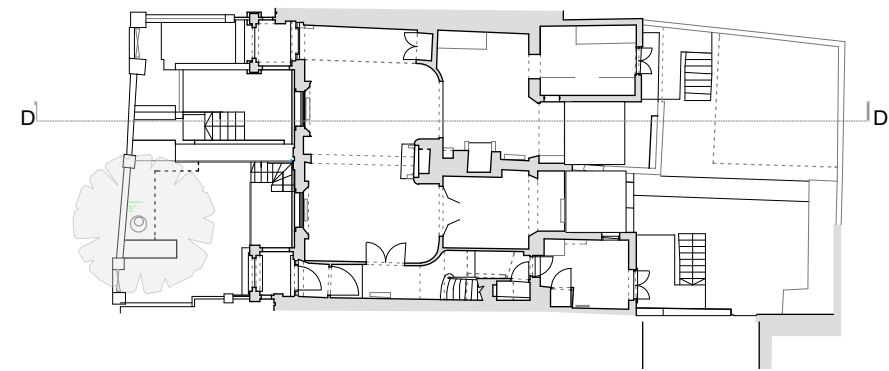


108 Regent's Park Road

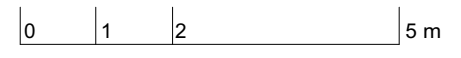

No.	Revision	Date
<b>EXISTING</b>		
<p>All dimensions must be confirmed on site and verified with the Architect. Any discrepancies on the drawing must be reported to the Architect prior to any works being carried out on site.</p> <p>DO NOT SCALE OFF THIS DRAWING, only use stated dimensions for setting out purposes.</p> <p>The copyright of this schedule / drawing remains with the Architect. No part of this schedule / drawing may be reproduced in any form or by any means without the written permission of Greenway Architects.</p>		
<p>Project: 106 -108 Regent's Park Road NW1 8UG</p>		
<p>Drawing Title: Existing Section DD</p>		
<p>Drawing No.: 1939 E- 122</p>		
<p>Date 07.01.2019</p>		<p>Scale 1:100 @ A3</p>
<p><b>greenwayarchitects</b> Branch Hill Mews, London NW3 7LT Tel +44 (0)20 7435 6091 www.greenwayarchitects.co.uk</p>		


106 Unit 1 LGF : GIFA 89 sqm  
 108 Unit 2 : GIFA 76 sqm  
 108 Unit 1 and 2: GIFA 10 sqm shared services /storage

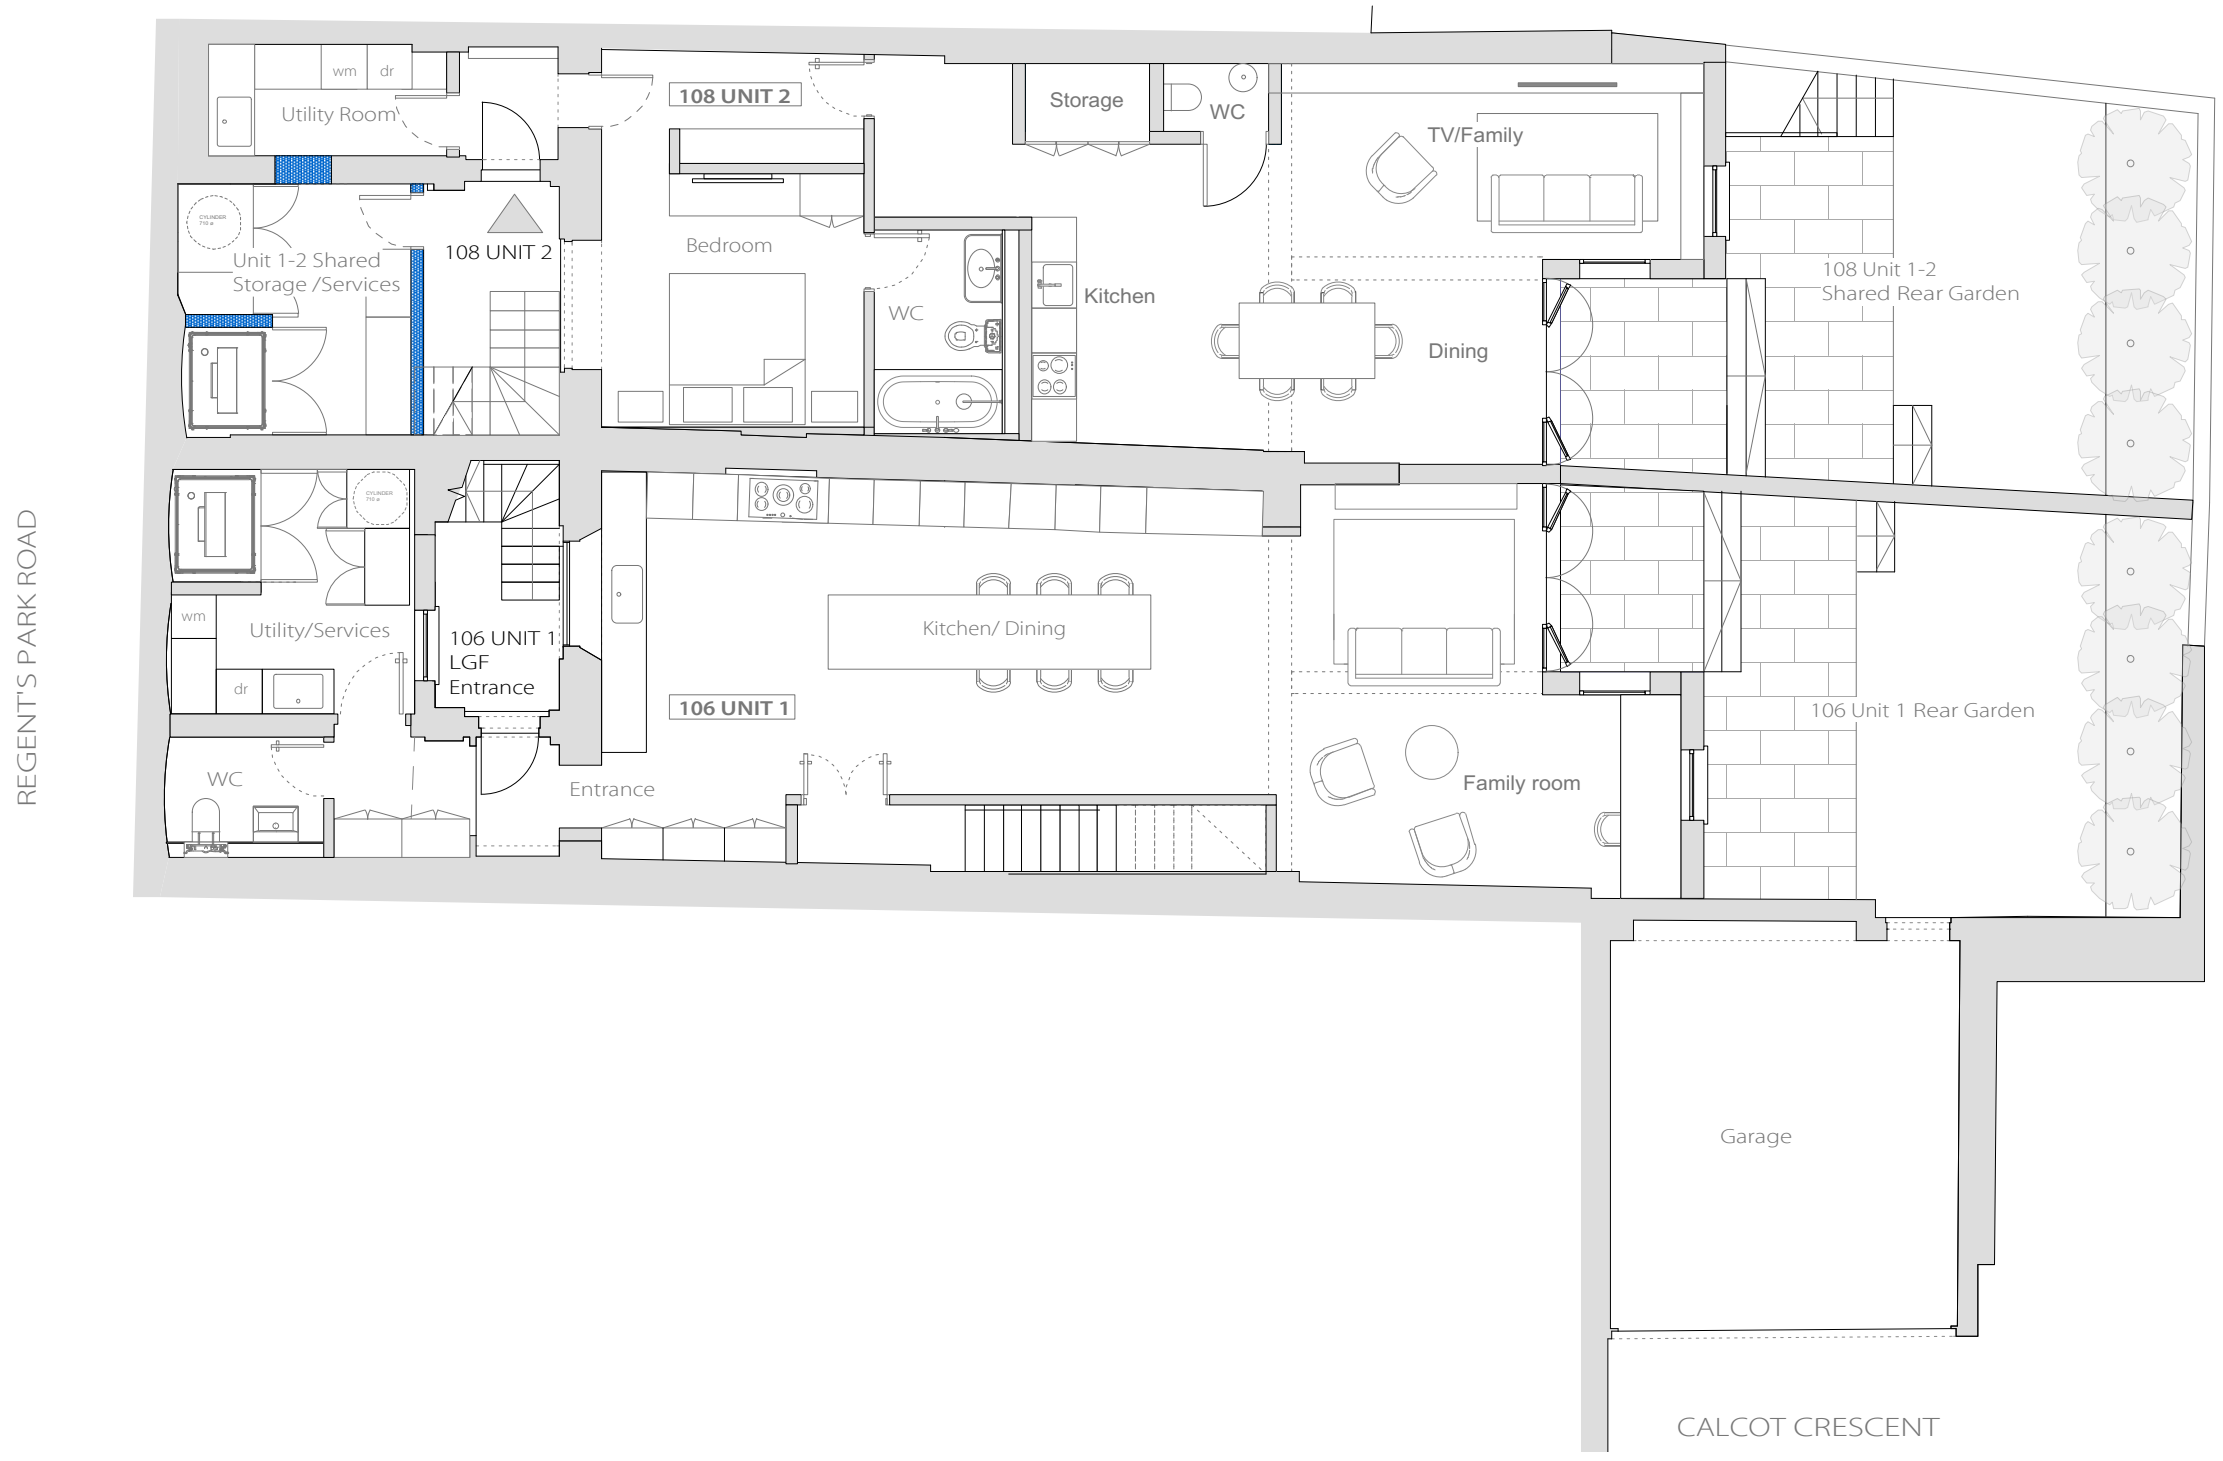

No.	Revision	Date
<b>PLANNING</b>		
<p>All dimensions must be confirmed on site and verified with the Architect. Any discrepancies on the drawing must be reported to the Architect prior to any works being carried out on site.</p> <p>DO NOT SCALE OFF THIS DRAWING, only use stated dimensions for setting out purposes.</p> <p>The copyright of this schedule / drawing remains with the Architect. No part of this schedule / drawing may be reproduced in any form or by any means without the written permission of Greenway Architects.</p>		
<p>Project:  <b>106 -108 Regent's Park Road          NW1 8UG</b></p>		
<p>Drawing Title:  <b>Proposed Lower Ground Plan</b></p>		
<p>Drawing No.:  <b>1939 P- 201</b></p>		
Date 07.01.2019	Scale 1:100 @ A3	
<p><b>greenwayarchitects</b>          Branch Hill Mews, London NW3 7LT          Tel +44 (0)20 7435 6091          www.greenwayarchitects.co.uk</p>		



106 Unit 1 GF : GIFA 65.5 sqm  
 108 Unit 1 GF : GIFA 67.5 sqm

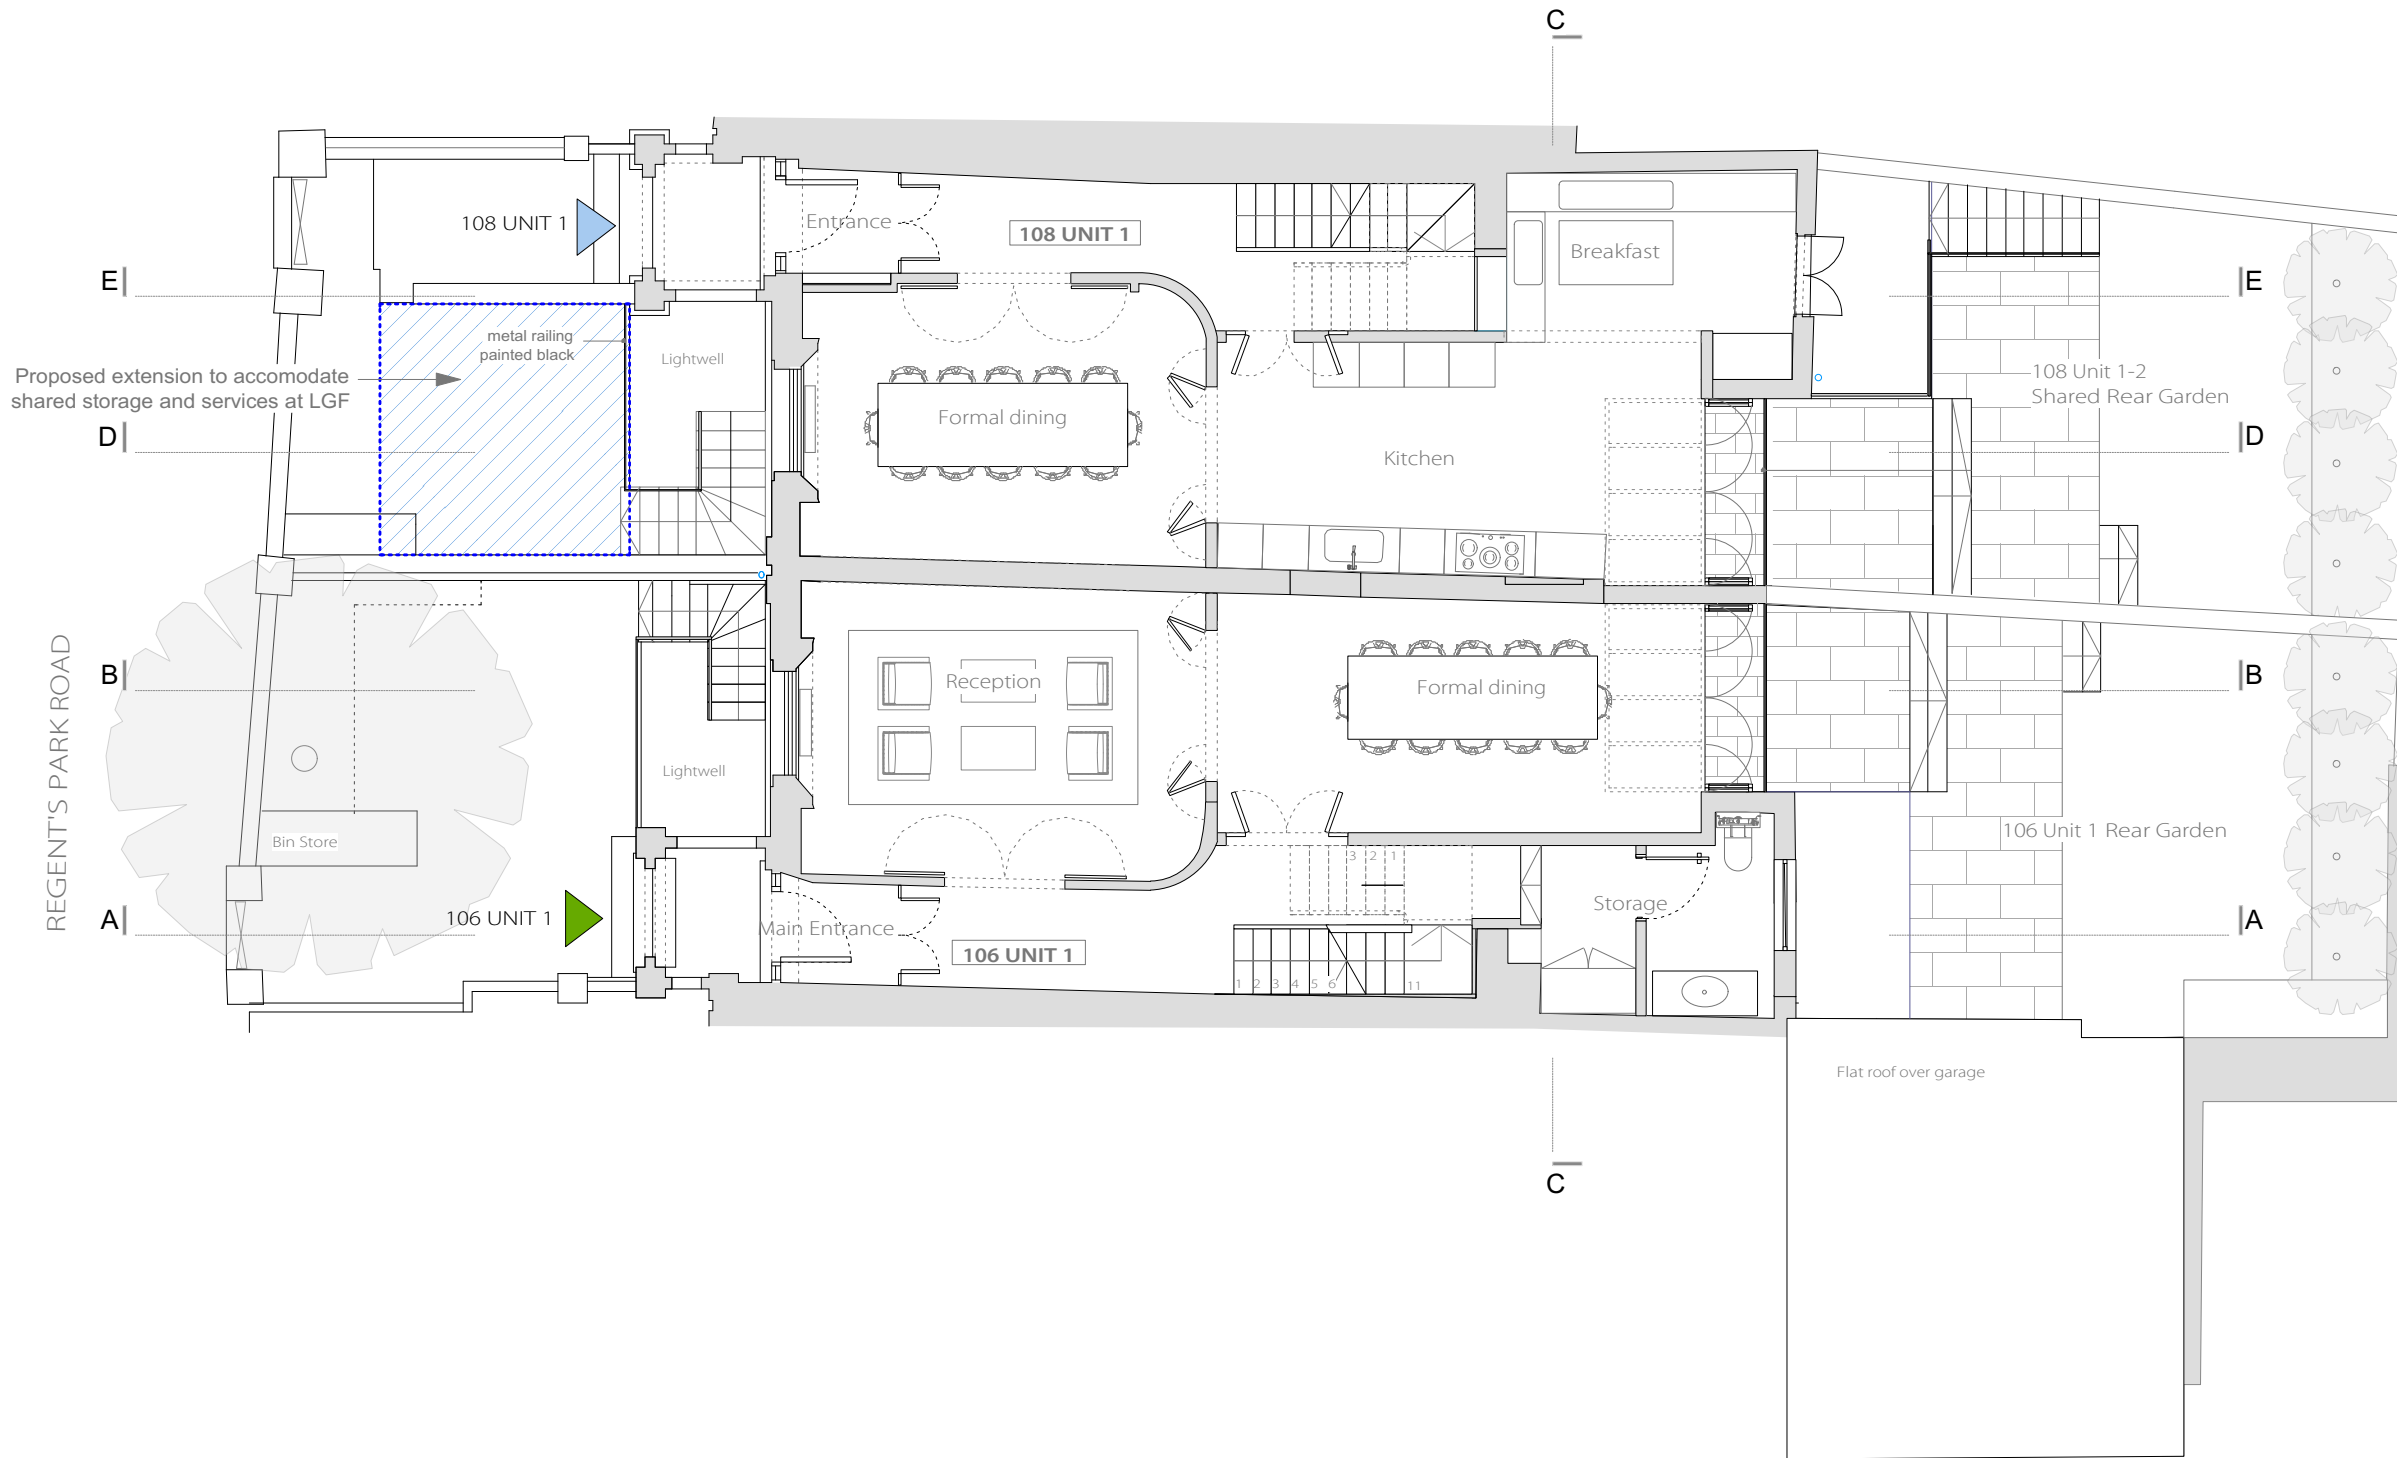

No.	Revision	Date
-----	----------	------

**PLANNING**

All dimensions must be confirmed on site and verified with the Architect. Any discrepancies on the drawing must be reported to the Architect prior to any works being carried out on site.

DO NOT SCALE OFF THIS DRAWING, only use stated dimensions for setting out purposes.

The copyright of this schedule / drawing remains with the Architect. No part of this schedule / drawing may be reproduced in any form or by any means without the written permission of Greenway Architects.

Project:  
 106-108 Regent's Park Road  
 NW1 8UG

Drawing Title:  
 Proposed Ground Floor Plan


Drawing No.:  
 1939 P- 202

Date 07.01.2019	Scale 1:100 @ A3
--------------------	---------------------



106 Unit 1 1F : GIFA 60.5 sqm

108 Unit 1 1F : GIFA 61 sqm

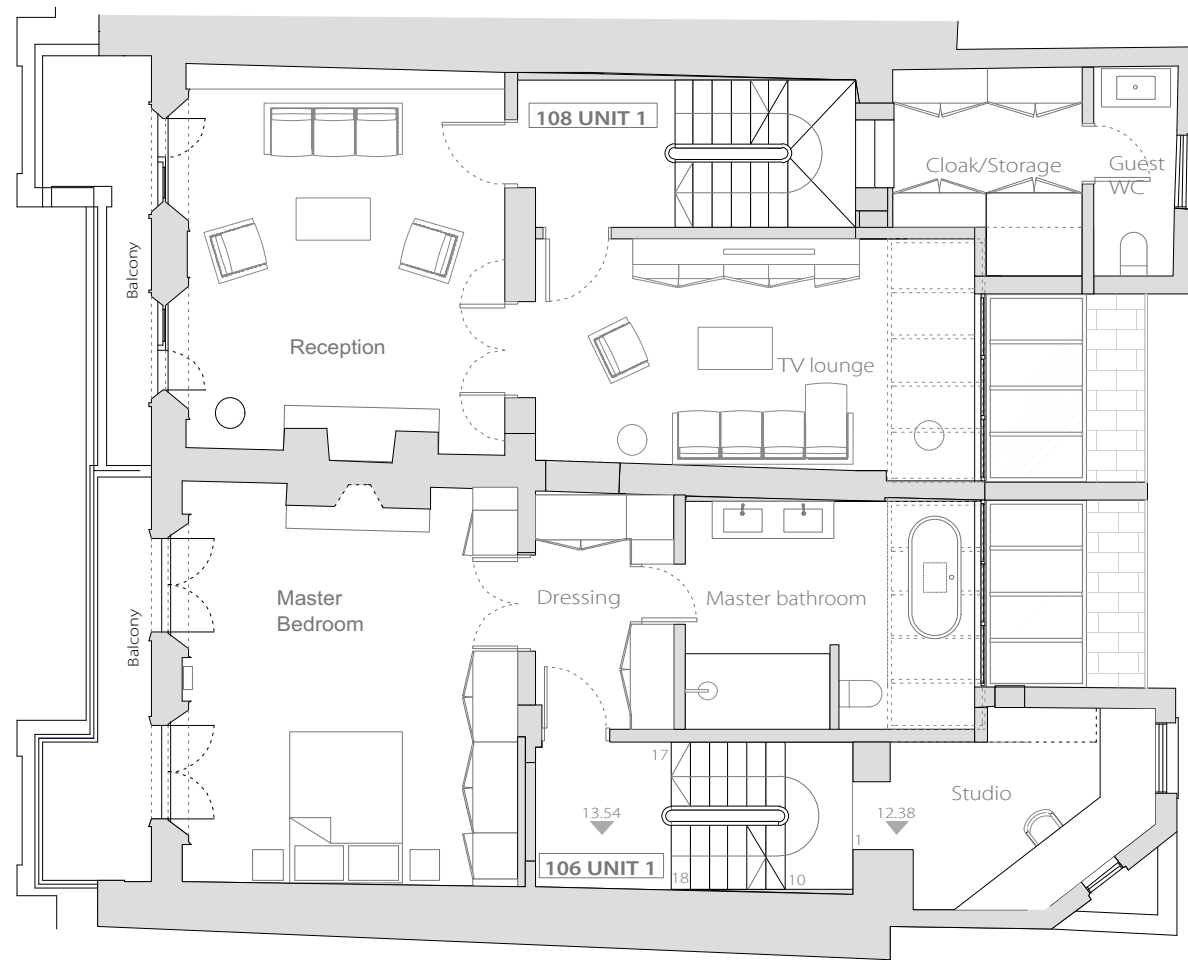

First Floor

106 Unit 1 2F : GIFA 47 sqm

108 Unit 1 2F : GIFA 46 sqm



Second Floor



No.	Revision	Date
-----	----------	------

**PLANNING**

All dimensions must be confirmed on site and verified with the Architect. Any discrepancies on the drawing must be reported to the Architect prior to any works being carried out on site.

DO NOT SCALE OFF THIS DRAWING, only use stated dimensions for setting out purposes.

The copyright of this schedule / drawing remains with the Architect. No part of this schedule / drawing may be reproduced in any form or by any means without the written permission of Greenway Architects.

Project:  
106 -108 Regent's Park Road  
NW1 8UG

Drawing Title:  
Proposed First and Second  
Floor Plan

Drawing No.:  
1939 P- 203

Date  
07.01.2019


Scale  
1:100 @ A3

**greenwayarchitects**

Branch Hill Mews, London NW3 7LT  
Tel +44 (0)20 7435 6091  
www.greenwayarchitects.co.uk

106 Unit 1 3F : GIFA 44 sqm

108 Unit 1 3F : GIFA 43 sqm

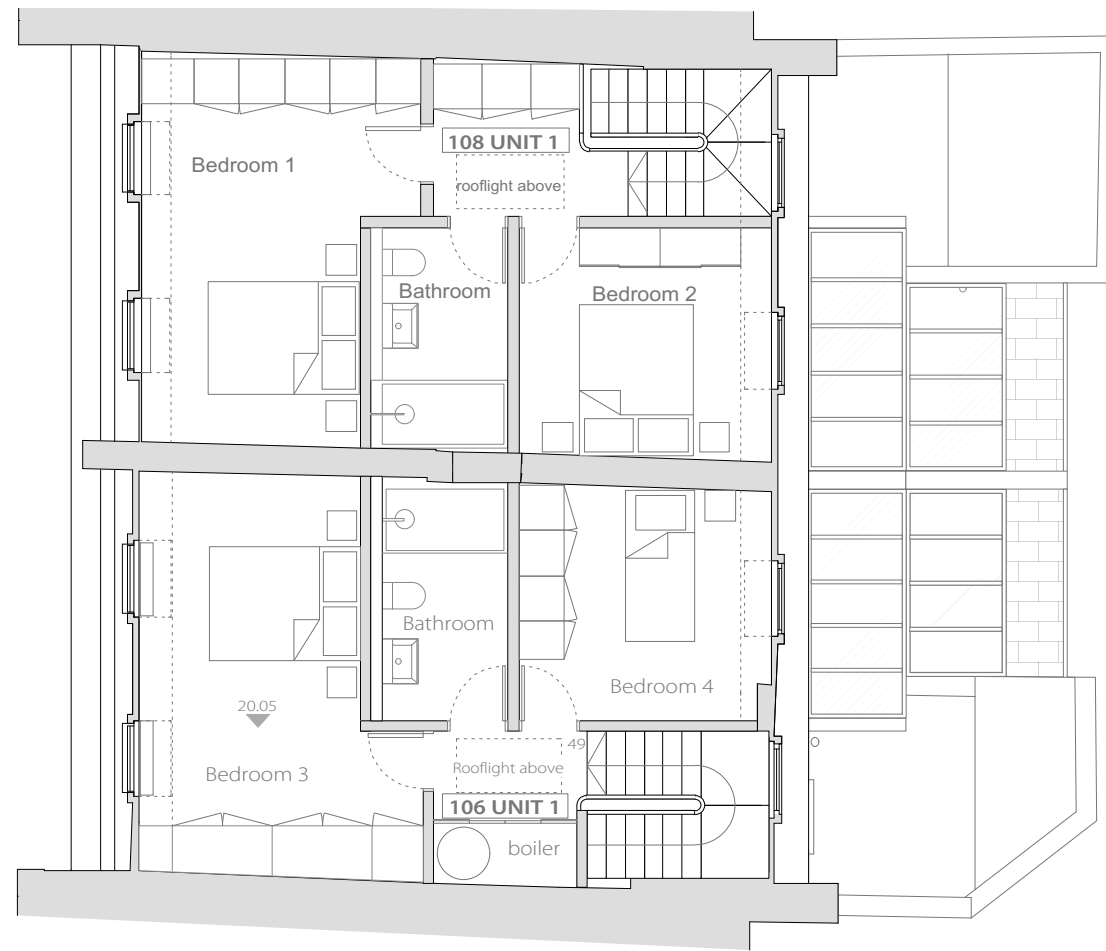

Third Floor



Roof Floor



No.	Revision	Date
-----	----------	------

### PLANNING

All dimensions must be confirmed on site and verified with the Architect. Any discrepancies on the drawing must be reported to the Architect prior to any works being carried out on site.

DO NOT SCALE OFF THIS DRAWING, only use stated dimensions for setting out purposes.

The copyright of this schedule / drawing remains with the Architect. No part of this schedule / drawing may be reproduced in any form or by any means without the written permission of Greenway Architects.

Project:  
106 -108 Regent's Park Road  
NW1 8UG

Drawing Title:  
Proposed Third Floor Plan

Drawing No.:  
1939 P- 204

Date  
07.01.2019



Scale  
1:100 @ A3



FRONT ELEVATION



REAR ELEVATION

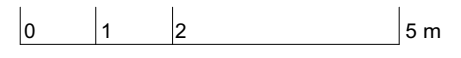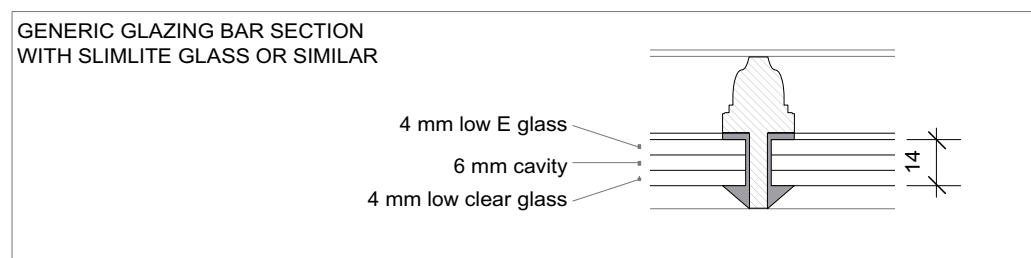

**PLANNING**

All dimensions must be confirmed on site and verified with the Architect. Any discrepancies on the drawing must be reported to the Architect prior to any works being carried out on site.

DO NOT SCALE OFF THIS DRAWING, only use stated dimensions for setting out purposes.

The copyright of this schedule / drawing remains with the Architect. No part of this schedule / drawing may be reproduced in any form or by any means without the written permission of Greenway Architects.

Project:  
106 - 108 Regent's Park Road  
NW1 8UG



Drawing Title:  
Proposed Elevations

Drawing No.:  
1939 P- 211

Date 07.01.2019	Scale 1:100 @ A3
--------------------	---------------------

greenwayarchitects



Branch Hill Mews, London NW3 7LT  
Tel +44 (0)20 7435 6091  
www.greenwayarchitects.co.uk

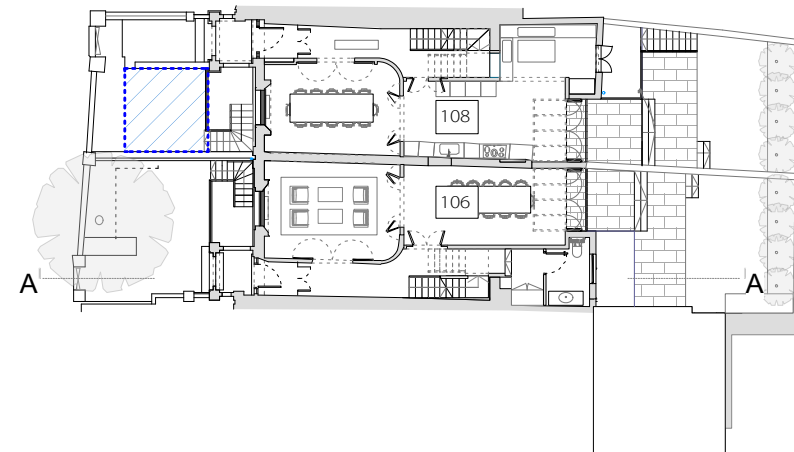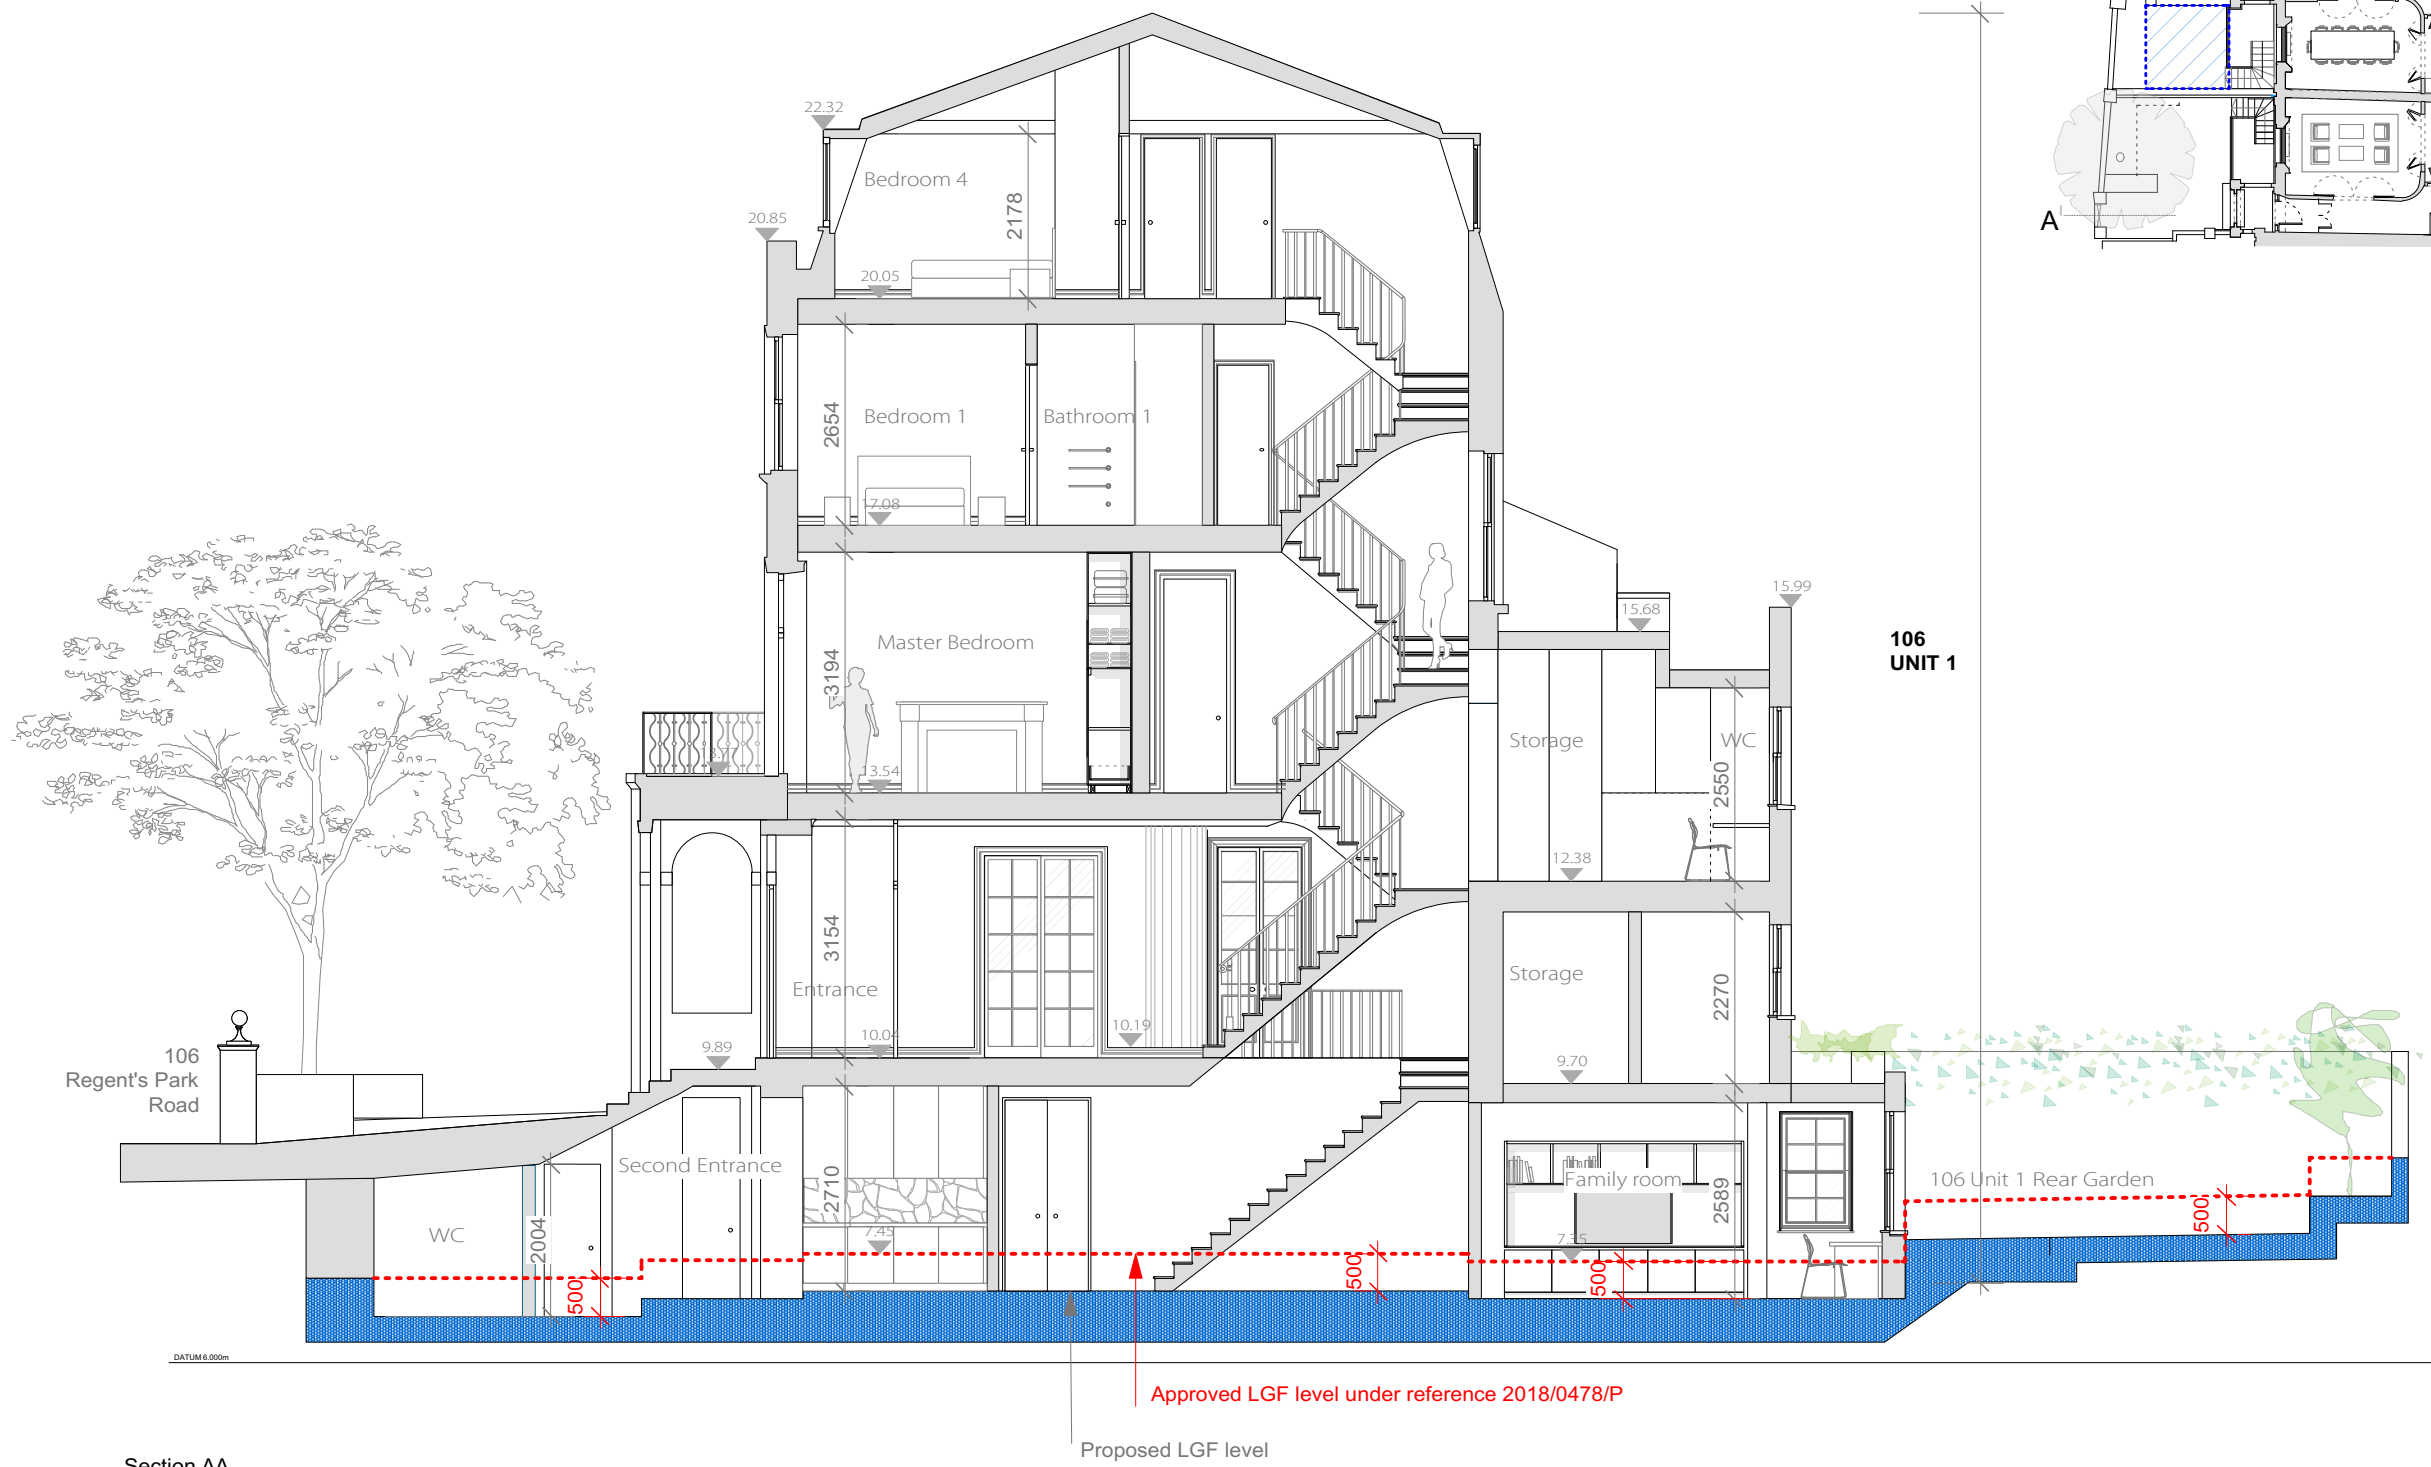

No.	Revision	Date

<p><b>PLANNING</b></p> <p>All dimensions must be confirmed on site and verified with the Architect. Any discrepancies on the drawing must be reported to the Architect prior to any works being carried out on site.</p> <p>DO NOT SCALE OFF THIS DRAWING, only use stated dimensions for setting out purposes.</p> <p>The copyright of this schedule / drawing remains with the Architect. No part of this schedule / drawing may be reproduced in any form or by any means without the written permission of Greenway Architects.</p>	<p>Project: 106 -108 Regent's Park Road NW1 8UG</p>	
	<p>Drawing Title: Proposed Sections AA</p>	
	<p>Drawing No.: 1939 P- 221</p>	
	<table border="1"> <tr> <td>Date 07.01.2019</td> <td>Scale 1:100 @ A3</td> </tr> </table>	Date 07.01.2019
Date 07.01.2019	Scale 1:100 @ A3	
<p><b>greenwayarchitects</b> Branch Hill Mews, London NW3 7LT Tel +44 (0)20 7435 6091 www.greenwayarchitects.co.uk</p>		



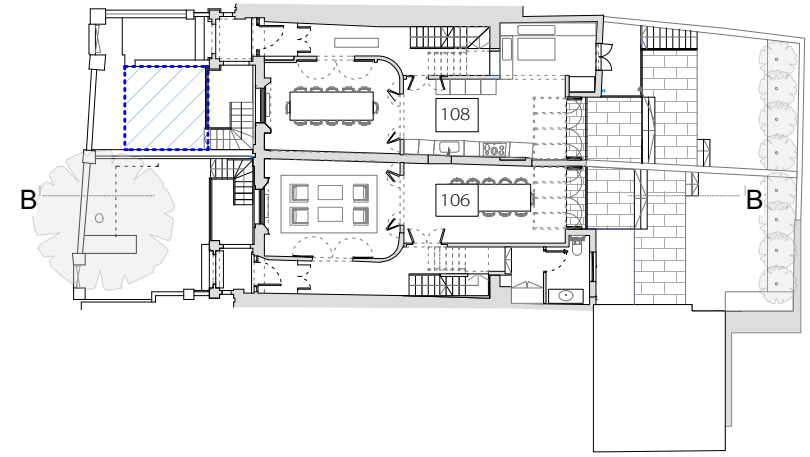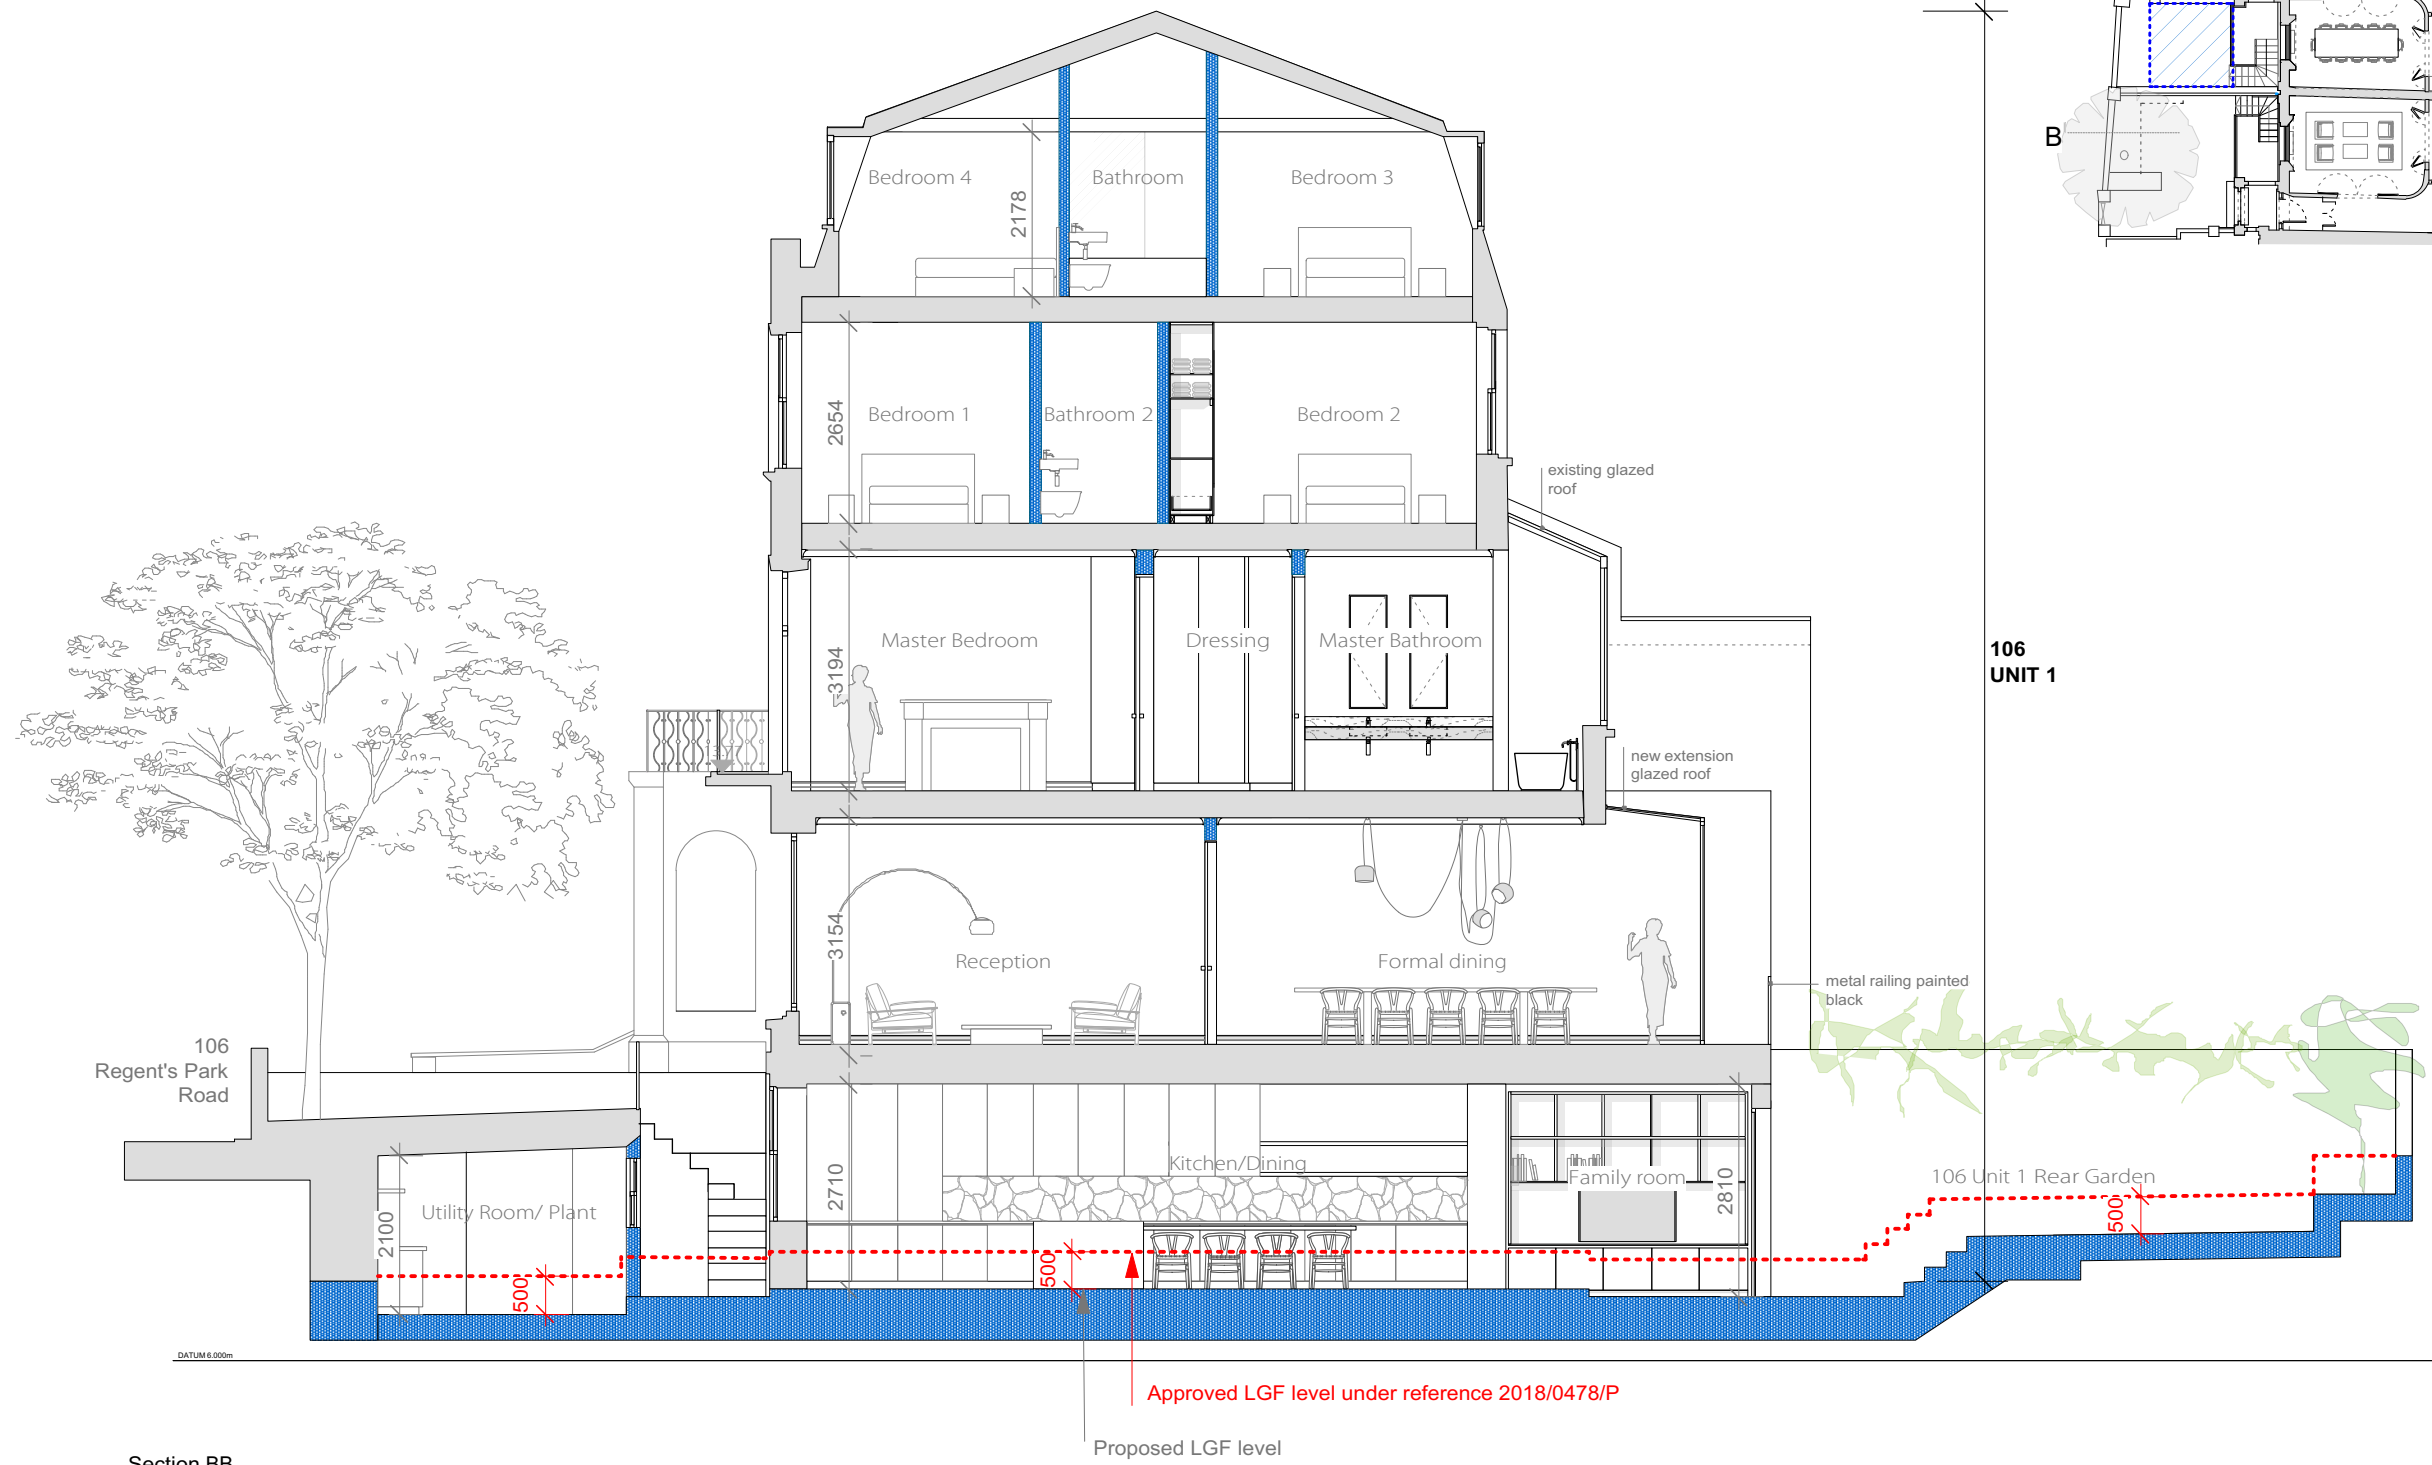

Section BB

106  
UNIT 1

No.	Revision	Date

**PLANNING**

Project:  
106 -108 Regent's Park Road  
NW1 8UG

Drawing Title:  
Proposed Section BB

Drawing No.:  
1939 P- 222

Date  
07.01.2019

Scale  
1:100 @ A3


All dimensions must be confirmed on site and verified with the Architect. Any discrepancies on the drawing must be reported to the Architect prior to any works being carried out on site.

DO NOT SCALE OFF THIS DRAWING, only use stated dimensions for setting out purposes.

The copyright of this schedule / drawing remains with the Architect. No part of this schedule / drawing may be reproduced in any form or by any means without the written permission of Greenway Architects.

**greenwayarchitects**  
Branch Hill Mews, London NW3 7LT  
Tel +44 (0)20 7435 6091  
www.greenwayarchitects.co.uk



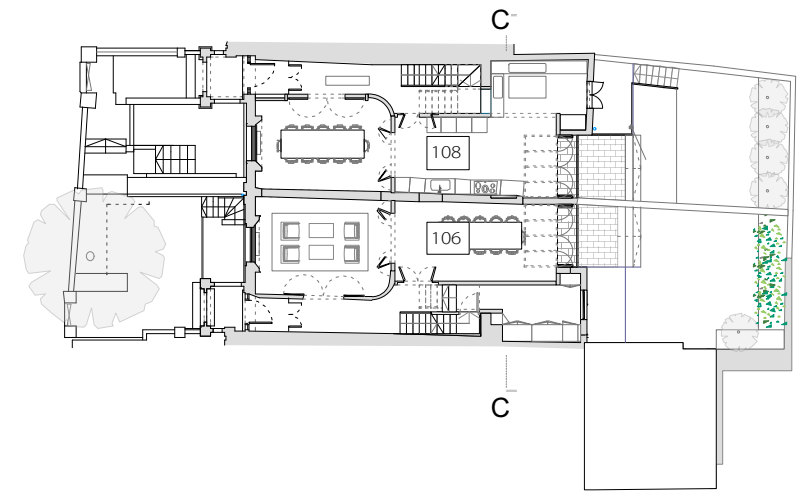


Section CC

No.	Revision	Date

<p><b>PLANNING</b></p> <p>All dimensions must be confirmed on site and verified with the Architect. Any discrepancies on the drawing must be reported to the Architect prior to any works being carried out on site.</p> <p>DO NOT SCALE OFF THIS DRAWING, only use stated dimensions for setting out purposes.</p> <p>The copyright of this schedule / drawing remains with the Architect. No part of this schedule / drawing may be reproduced in any form or by any means without the written permission of Greenway Architects.</p>	<p>Project: 106 -108 Regent's Park Road NW1 8UG</p>	
	<p>Drawing Title: Proposed Section CC</p>	
	<p>Drawing No.: 1939 P- 223</p>	
	<table border="1"> <tr> <td>Date 07.01.2019</td> <td>Scale 1:100 @ A3</td> </tr> </table>	Date 07.01.2019
Date 07.01.2019	Scale 1:100 @ A3	
<p><b>greenwayarchitects</b> Branch Hill Mews, London NW3 7LT Tel +44 (0)20 7435 6091 www.greenwayarchitects.co.uk</p>		



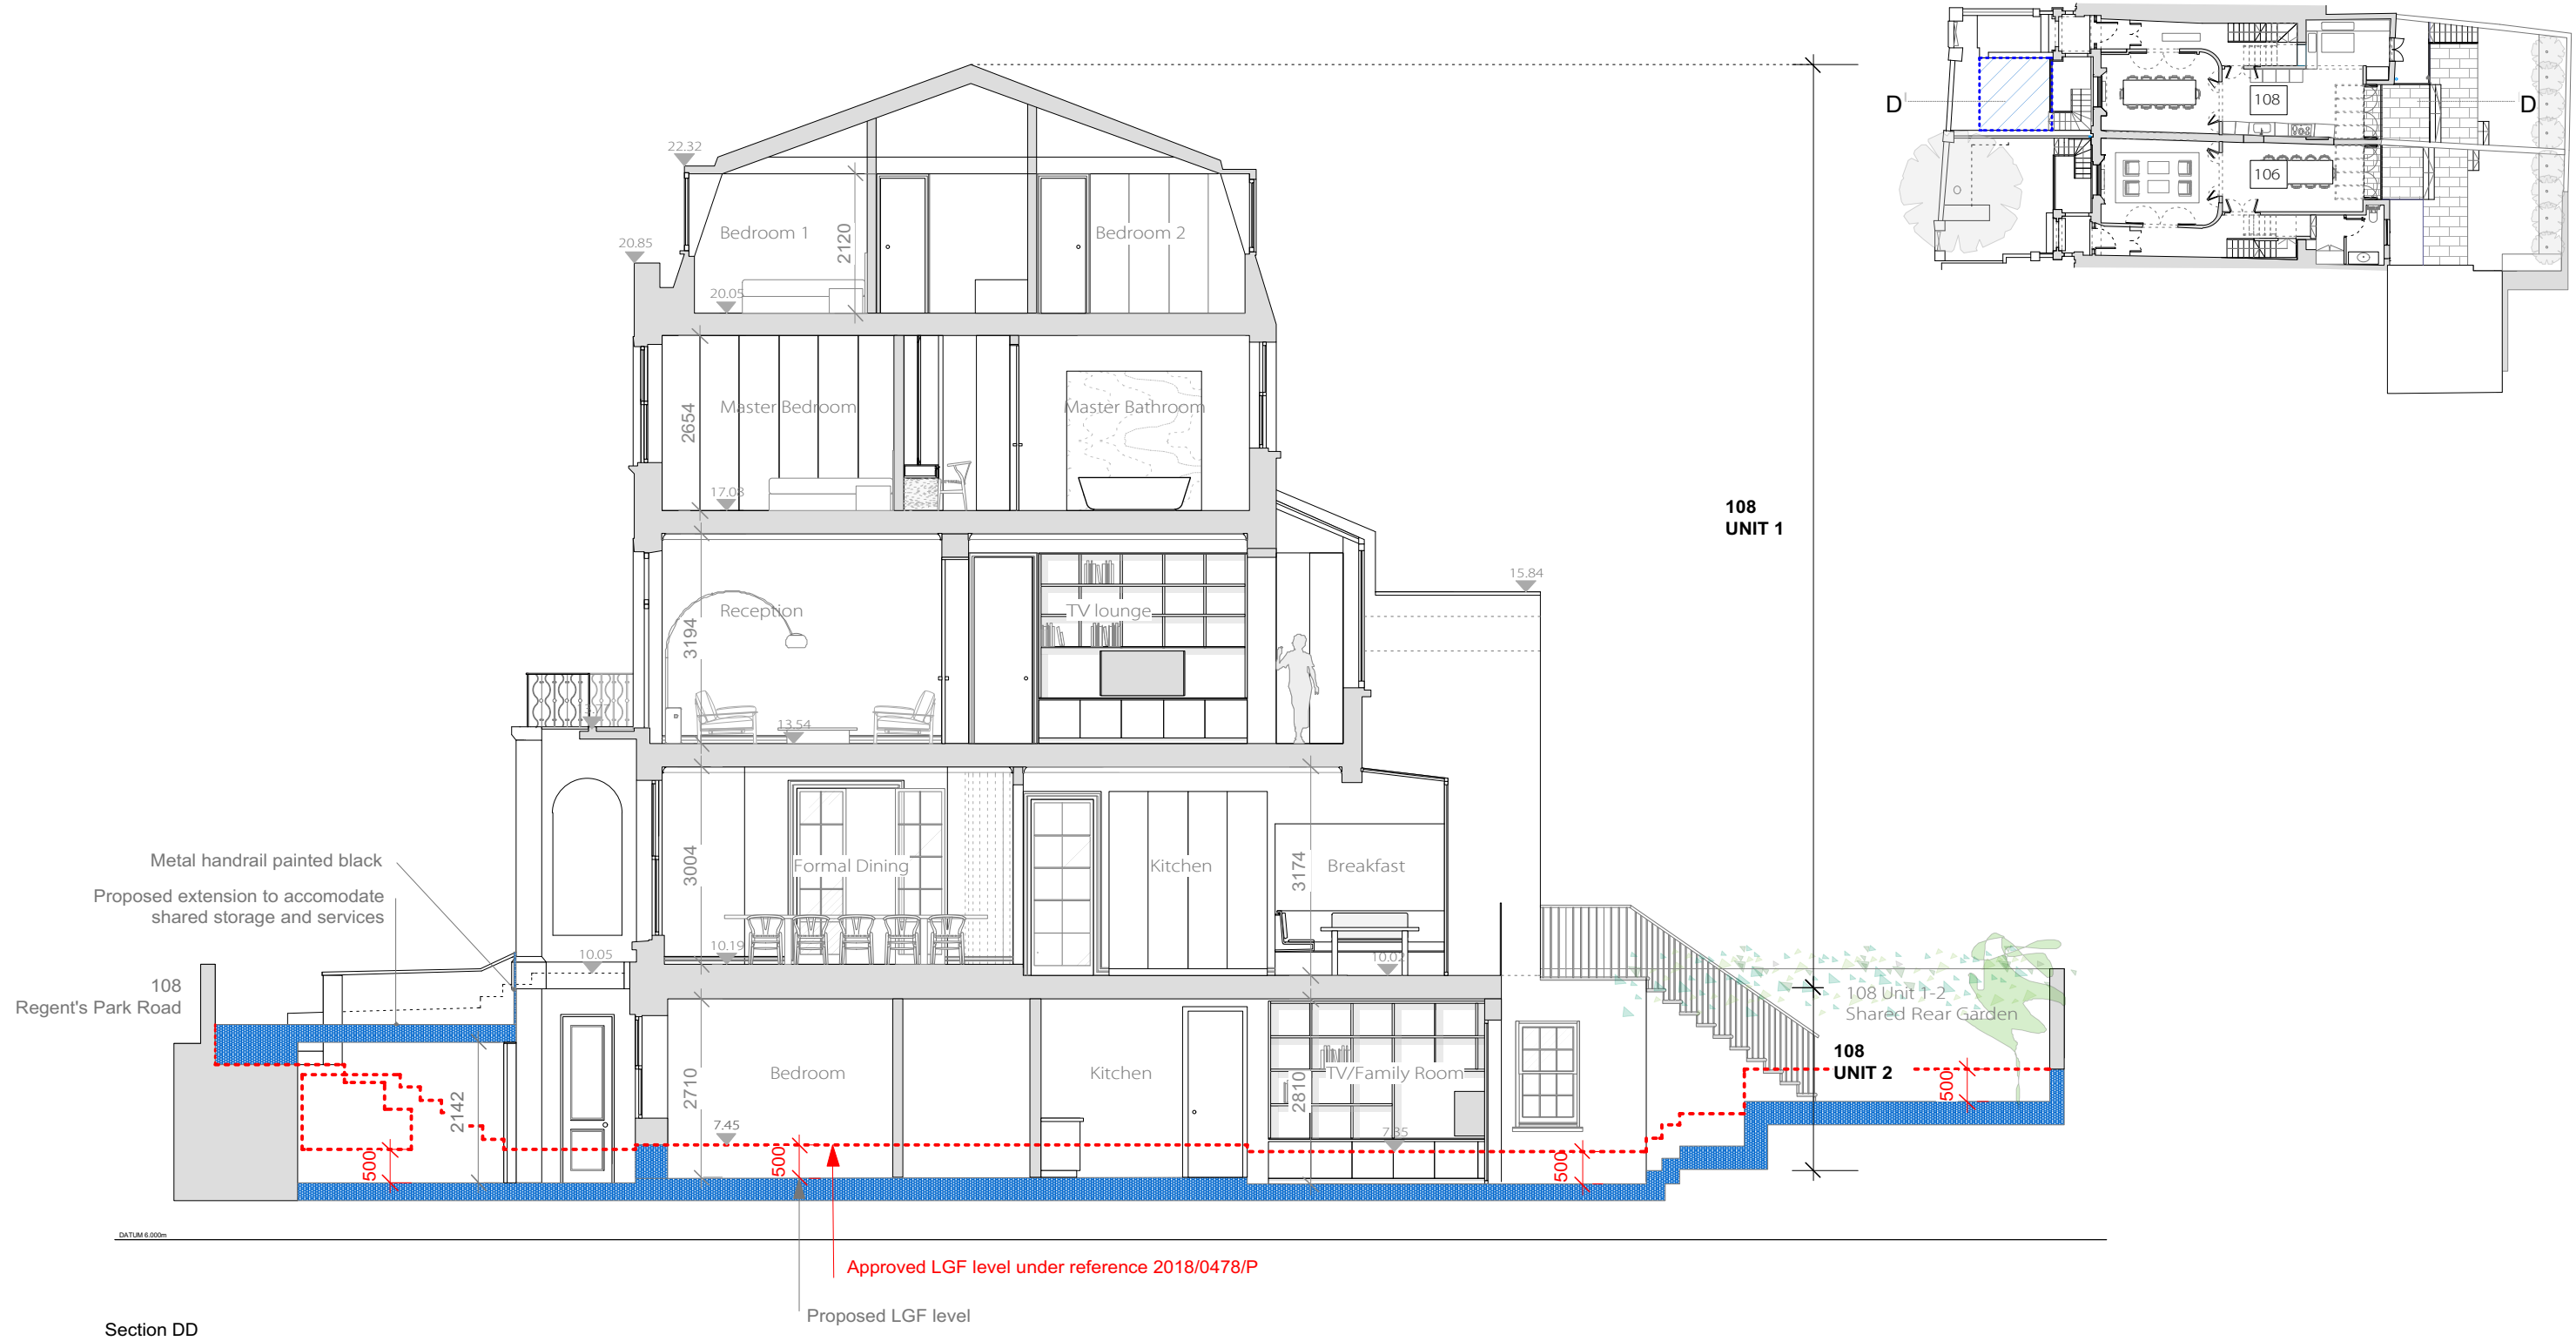


Section DD

No.	Revision	Date

<p><b>PLANNING</b></p> <p>All dimensions must be confirmed on site and verified with the Architect. Any discrepancies on the drawing must be reported to the Architect prior to any works being carried out on site.</p> <p>DO NOT SCALE OFF THIS DRAWING, only use stated dimensions for setting out purposes.</p> <p>The copyright of this schedule / drawing remains with the Architect. No part of this schedule / drawing may be reproduced in any form or by any means without the written permission of Greenway Architects.</p>	<p>Project: 106 -108 Regent's Park Road NW1 8UG</p>	
	<p>Drawing Title: Proposed Sections DD</p>	
	<p>Drawing No.: 1939 P- 224</p>	
	<table border="1"> <tr> <td>Date 07.01.2019</td> <td>Scale 1:100 @ A3</td> </tr> </table>	Date 07.01.2019
Date 07.01.2019	Scale 1:100 @ A3	
<p><b>greenwayarchitects</b></p> <p>Branch Hill Mews, London NW3 7LT Tel +44 (0)20 7435 6091 www.greenwayarchitects.co.uk</p>		





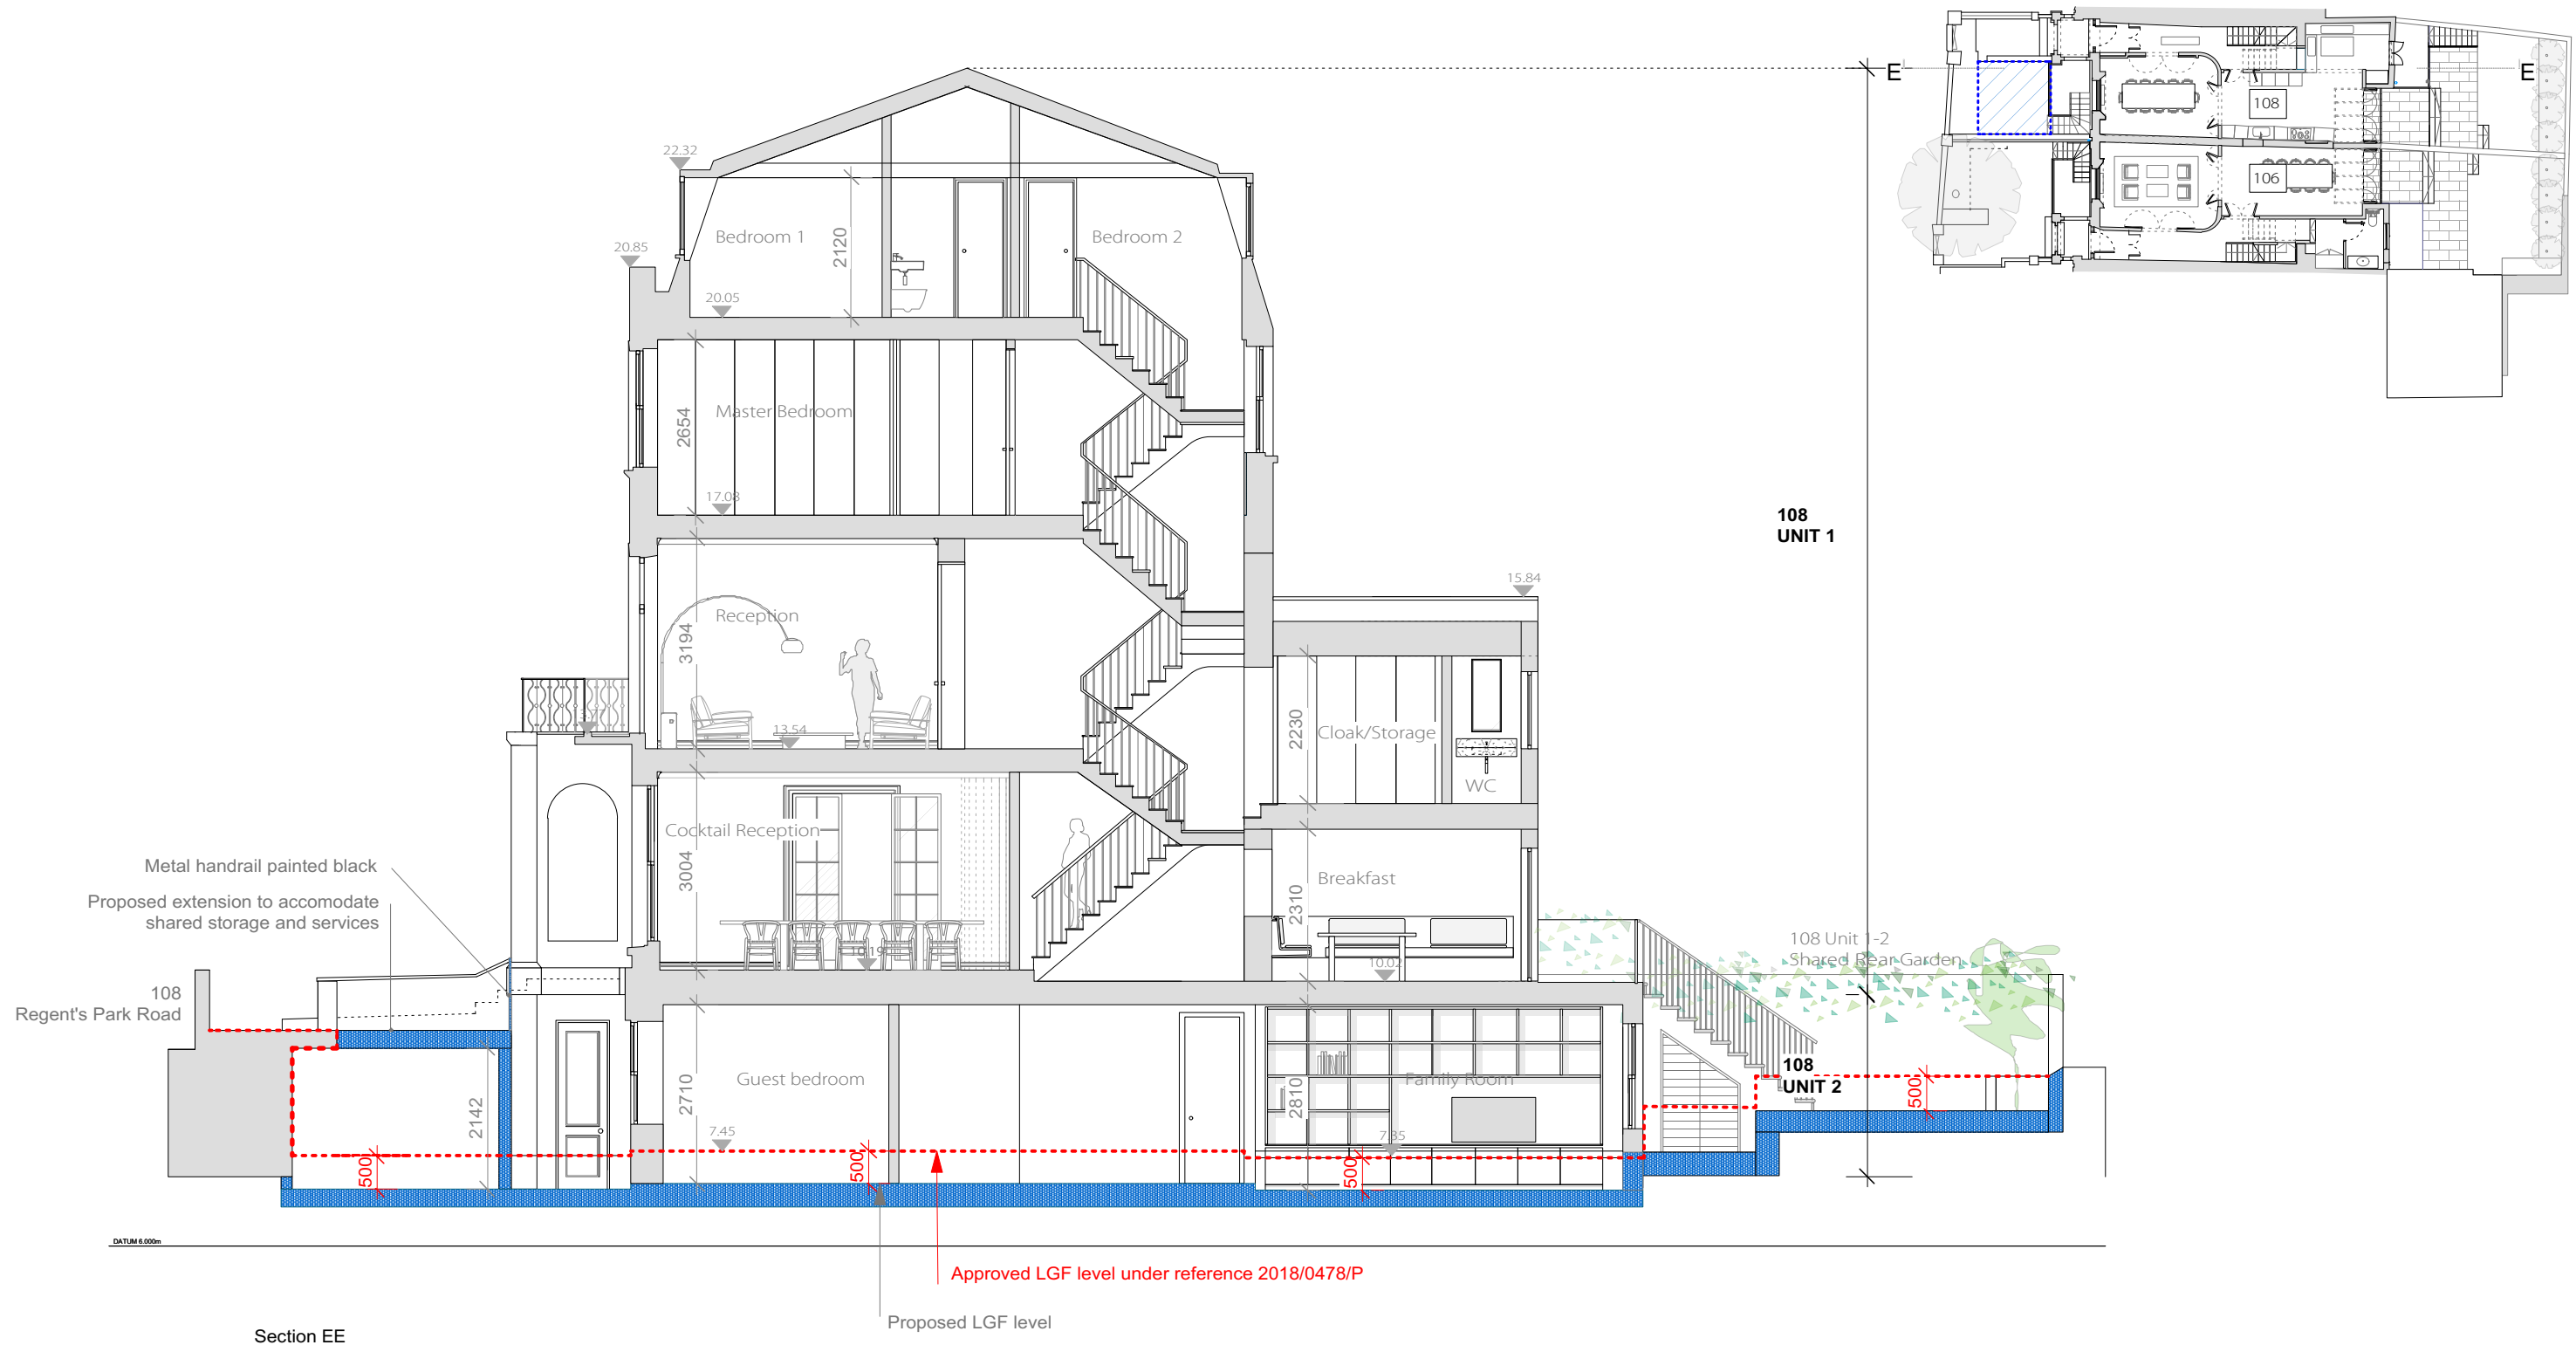

<p><b>PLANNING</b></p> <p>All dimensions must be confirmed on site and verified with the Architect. Any discrepancies on the drawing must be reported to the Architect prior to any works being carried out on site.</p> <p>DO NOT SCALE OFF THIS DRAWING, only use stated dimensions for setting out purposes.</p> <p>The copyright of this schedule / drawing remains with the Architect. No part of this schedule / drawing may be reproduced in any form or by any means without the written permission of Greenway Architects.</p>	<p>Project: 106 -108 Regent's Park Road NW1 8UG</p>	
	<p>Drawing Title: Proposed Sections EE</p>	
	<p>Drawing No.: 1939 P- 225</p>	
	<p>Date 07.01.2019</p>	<p>Scale 1:100 @ A3</p>
<p><b>greenwayarchitects</b> Branch Hill Mews, London NW3 7LT Tel +44 (0)20 7435 6091 www.greenwayarchitects.co.uk</p>		