


All dimensions to be verified on site by Main Contractor before the start of any shop drawings or work whatsoever either on their own behalf or that of sub-contractors.

Report any discrepancies to the Contract Administrator at once.
This drawing is to be read with all relevant Architect's and Engineer's drawings and other relevant information.


© Ingleton Wood LLP

LEGEND: DO NOT SCALE

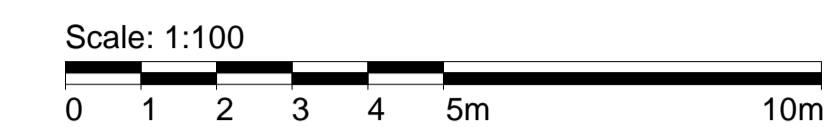


All dimensions to coordinated brick sizes, structural openings in windows/doors, end of walls or returns to walls.


EXTERNAL/INTERNAL WALL SYMBOLS

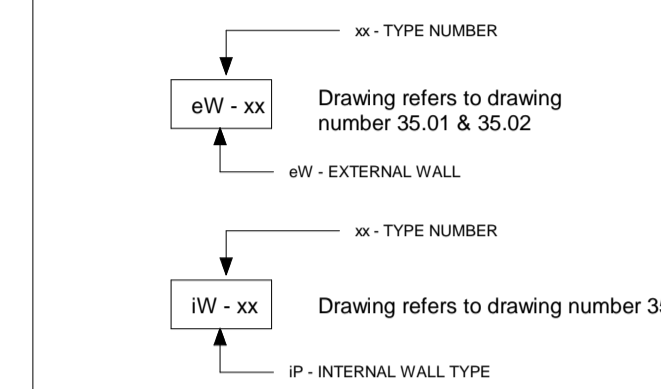

EXTERNAL WINDOW REFERENCE SYMBOL

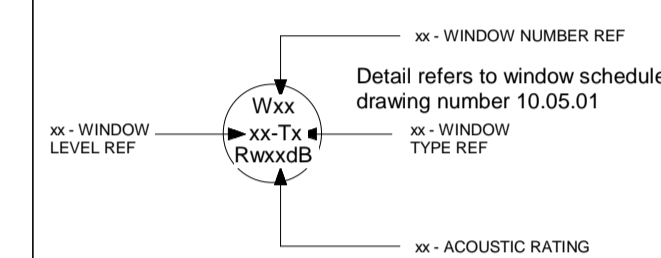

EXTERNAL DOOR REFERENCE SYMBOL

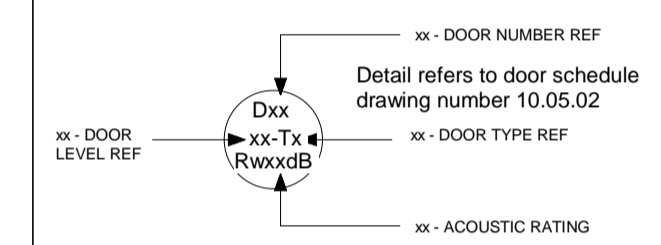

Masonry Wall Tie Spacing

	Horizontal Spacing	Vertical Spacing
Distance along wall	Max. 900mm	Max. 450mm
Distance from Openings, Roof Verges, Movement Joints	Max. 300mm	Max. 300mm

Note: Wall ties along wall may correspond to table above or alternatively be spaced such as not to be less than 2.5 ties/m². Wall ties to be installed to manufacturer instructions

Refer to table below for drawing references

Drawing Type	Reference
Unit Type Setting Out	15.01
Kitchen Types	15.21
Bathroom Types	15.41
Sections	16.01
Elevations	17.01
Construction Details	35.01
Communal/Plant Areas	15.80
Window/Door schedules	10.5.01

H	22.08.18	Brick separation line added	LS	JR
G	08.01.18	Position of windposts added	LS	JR
F	06.12.17	Construction issue	ET	JR
E	09.11.17	Extra information on materials added to elevations	LS	JR
D	03.11.17	Material reference number one amended	LS	JR
C	18.08.17	Render linings shown to terraces/balconies	LS	JR
B	07.06.17	Revised to suit NDA comments, Window/door references updated	LS	JR
A	28.04.17	Amendments made to suit clients comments following while line exercise	JR	JR

Rev: Date: Description Chk: Apr:

Scale @ A1: As indicated Issuing Office: London Project No: 84923

Status: S4 Purpose of Issue: For Construction



Billericay
Cambridge
Colchester
London
Norwich


1 Alle Street
London E1 8DE
T: 020 7680 4400
www.ingletonwood.co.uk

Project:
Regents Park Estate
Dick Collins Hall

Drawing Title:
External Elevations - East


Client:
Lovell Partnership Ltd.

File Ref: DCH - IW - XX - ZZ - DR - A - 17.04 Revision: H

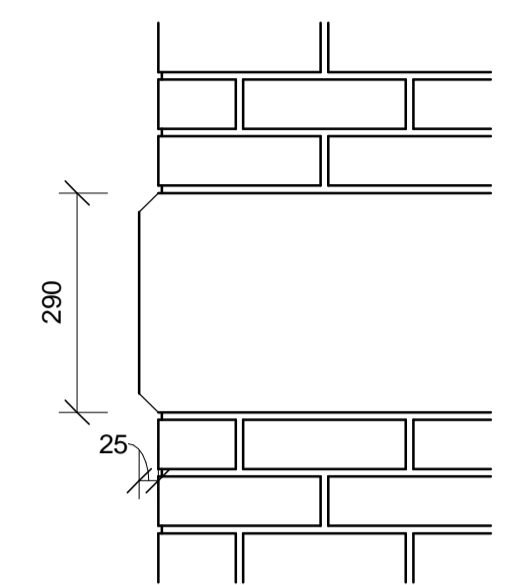


Typical Precast Banding
1 : 10


Materials Schedule	
Ref	Description
1	Red stretcher bond facing brickwork - First Quality Multi Facing, Freshfield Lane range by MBH with flush warm grey mortar joints..
2	Staffordshire blue brickwork, blue/black base colour, and with variation in colour, including turquoise and pinkish shades. Semi glazed finish, with some texture. Warm grey mortar, flush pointed.
3	Precast reconstituted stone profiled banding and balconies as Blackhill Natural by Cornish concrete or similar, smooth finish.

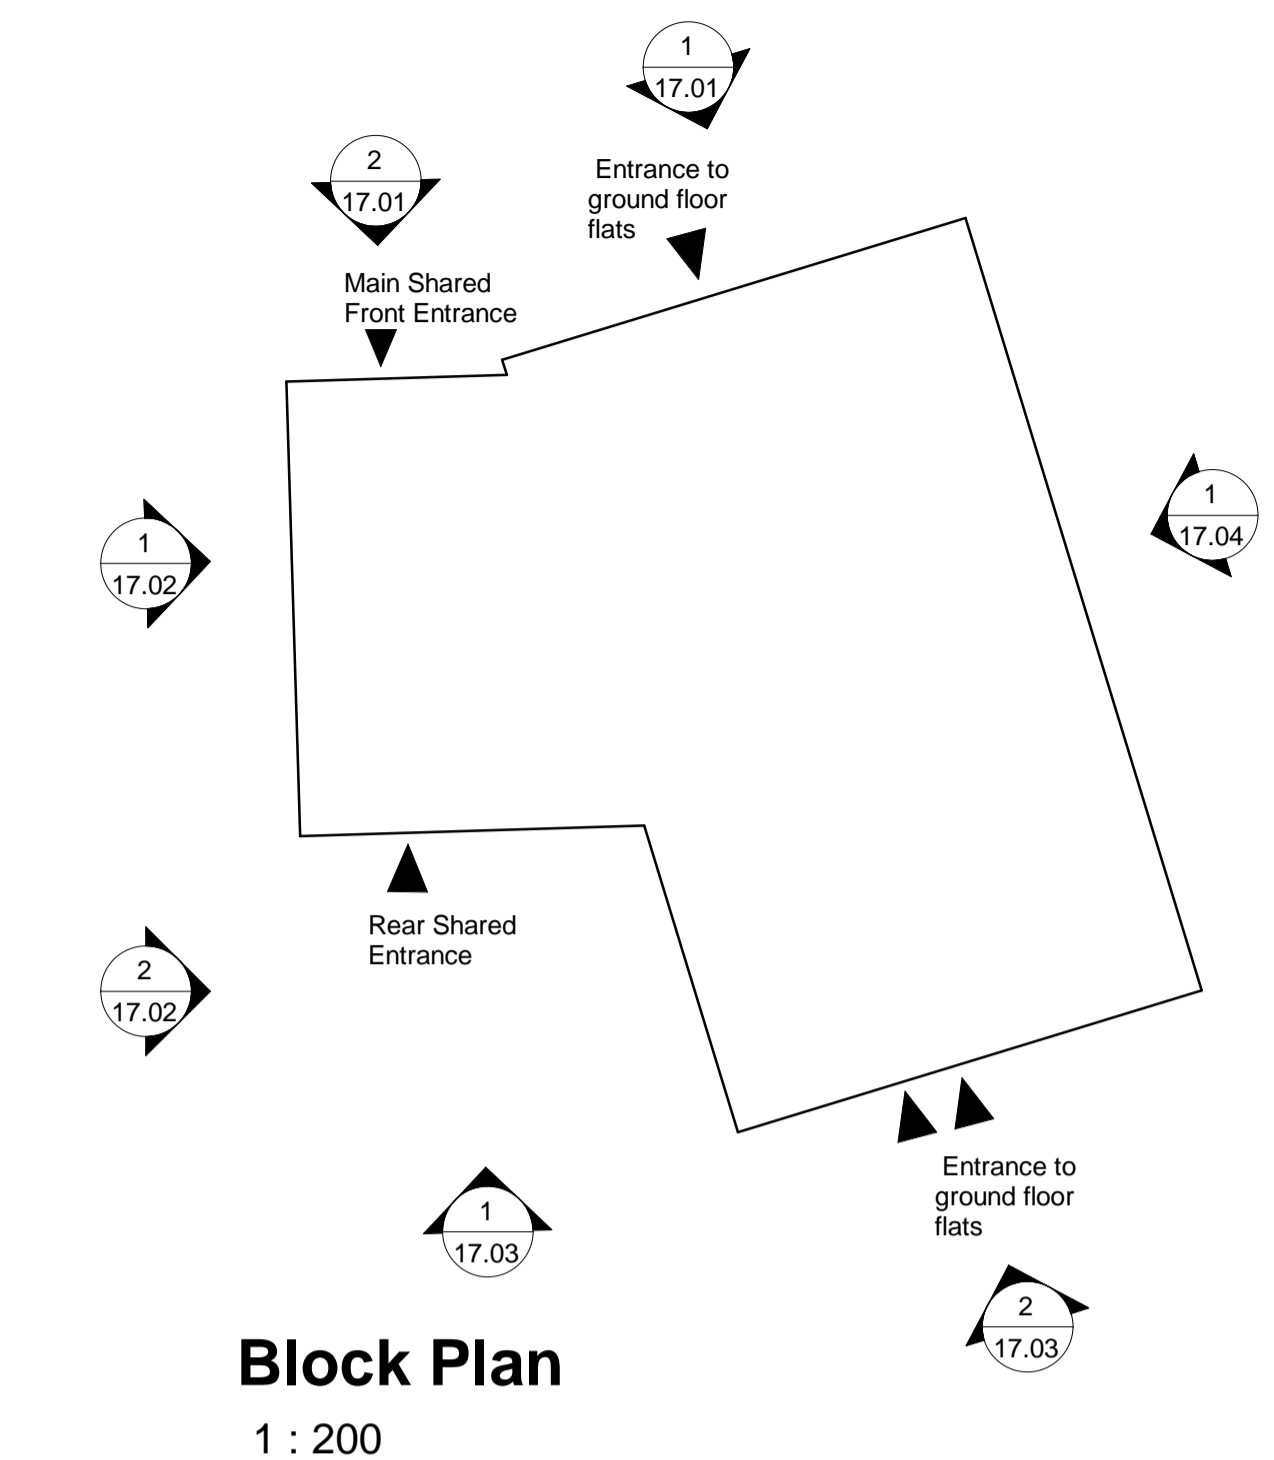

Block Plan
1 : 200

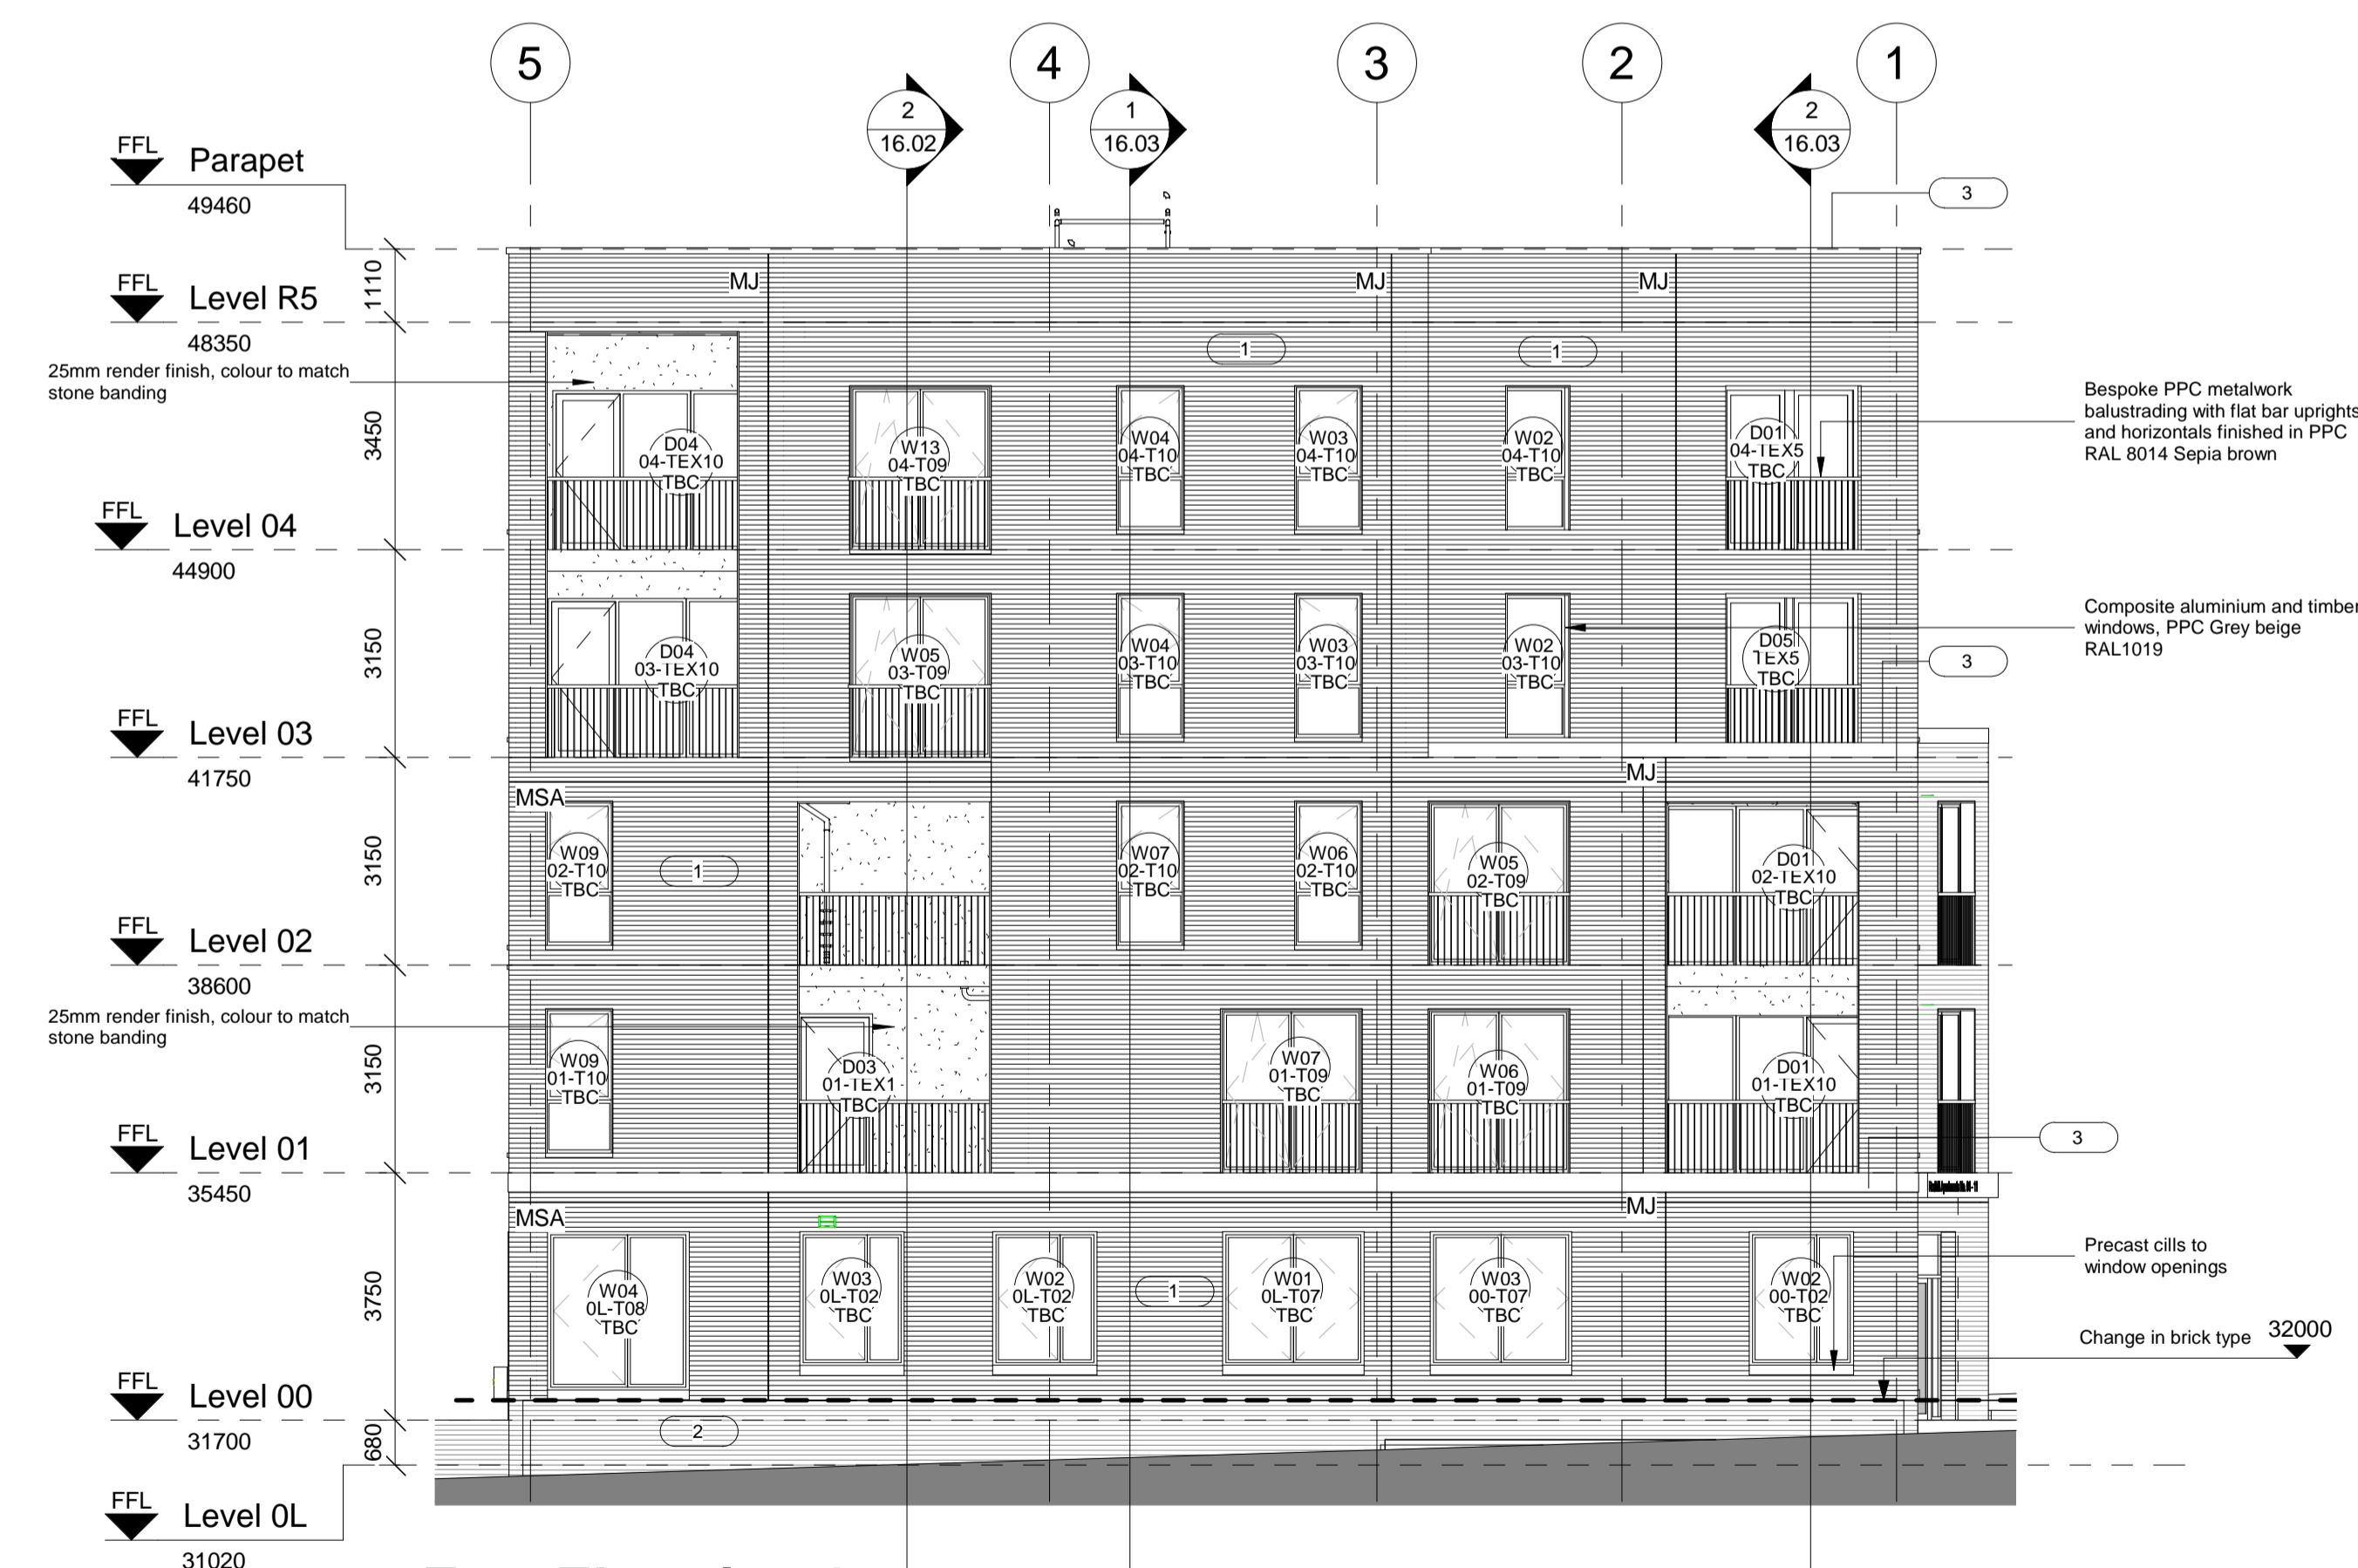

East Elevation 1
1 : 100

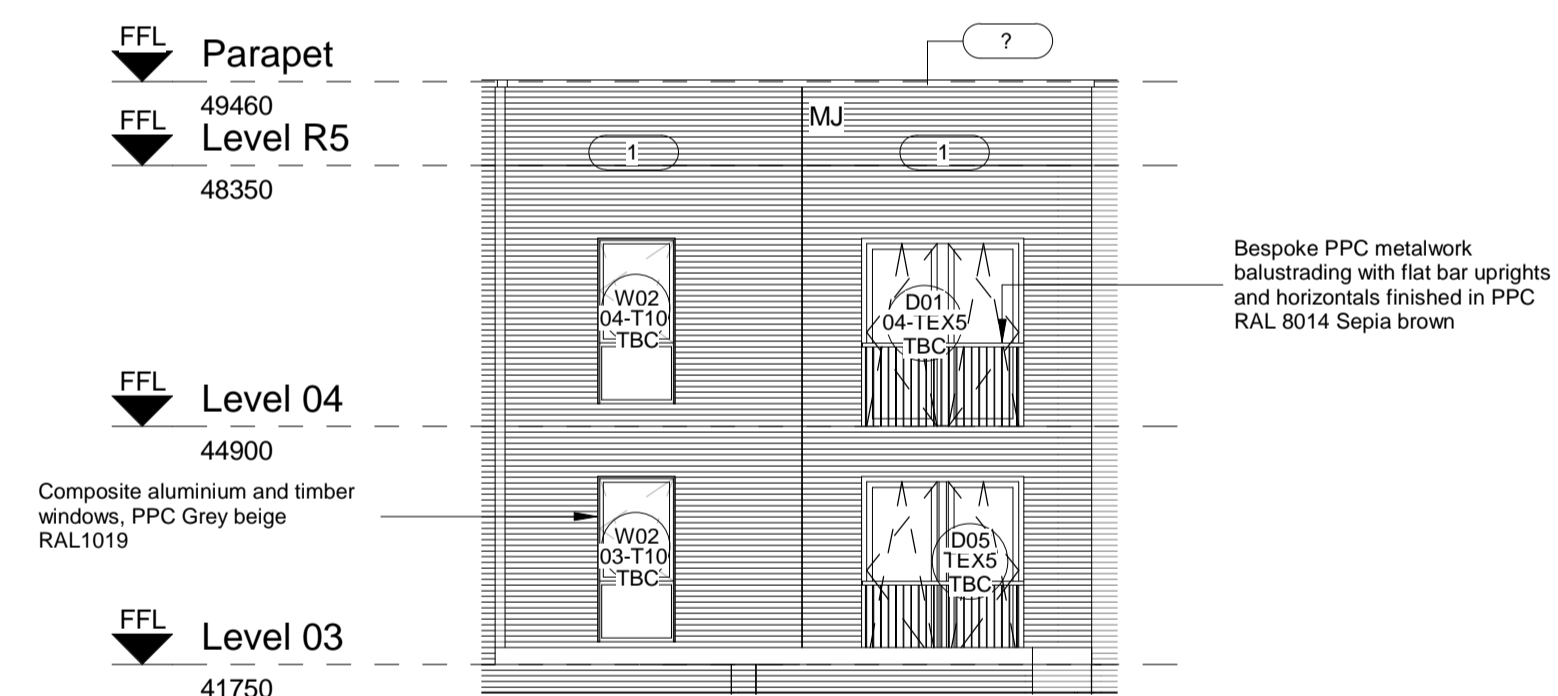

East Elevation 2
1 : 100

File Ref: DCH - IW - XX - ZZ - DR - A - 17.04 Revision: H