


- Notes
- 1- This drawing is not for construction
  - 2- All Dimension are in millimeters
  - 3- Dimensions are not to be scaled directly from drawings
  - 4- All dimensions are to be checked on site and the Architect is to be inform of any discrepancies before construction commences
  - 5- All references to drawings refer to current revision of that drawing
  - 6- The Copyright of this drawing belongs to ArchPL Ltd.




- Existing Wall
- Wall/partition to be removed
- Proposed wall/partition



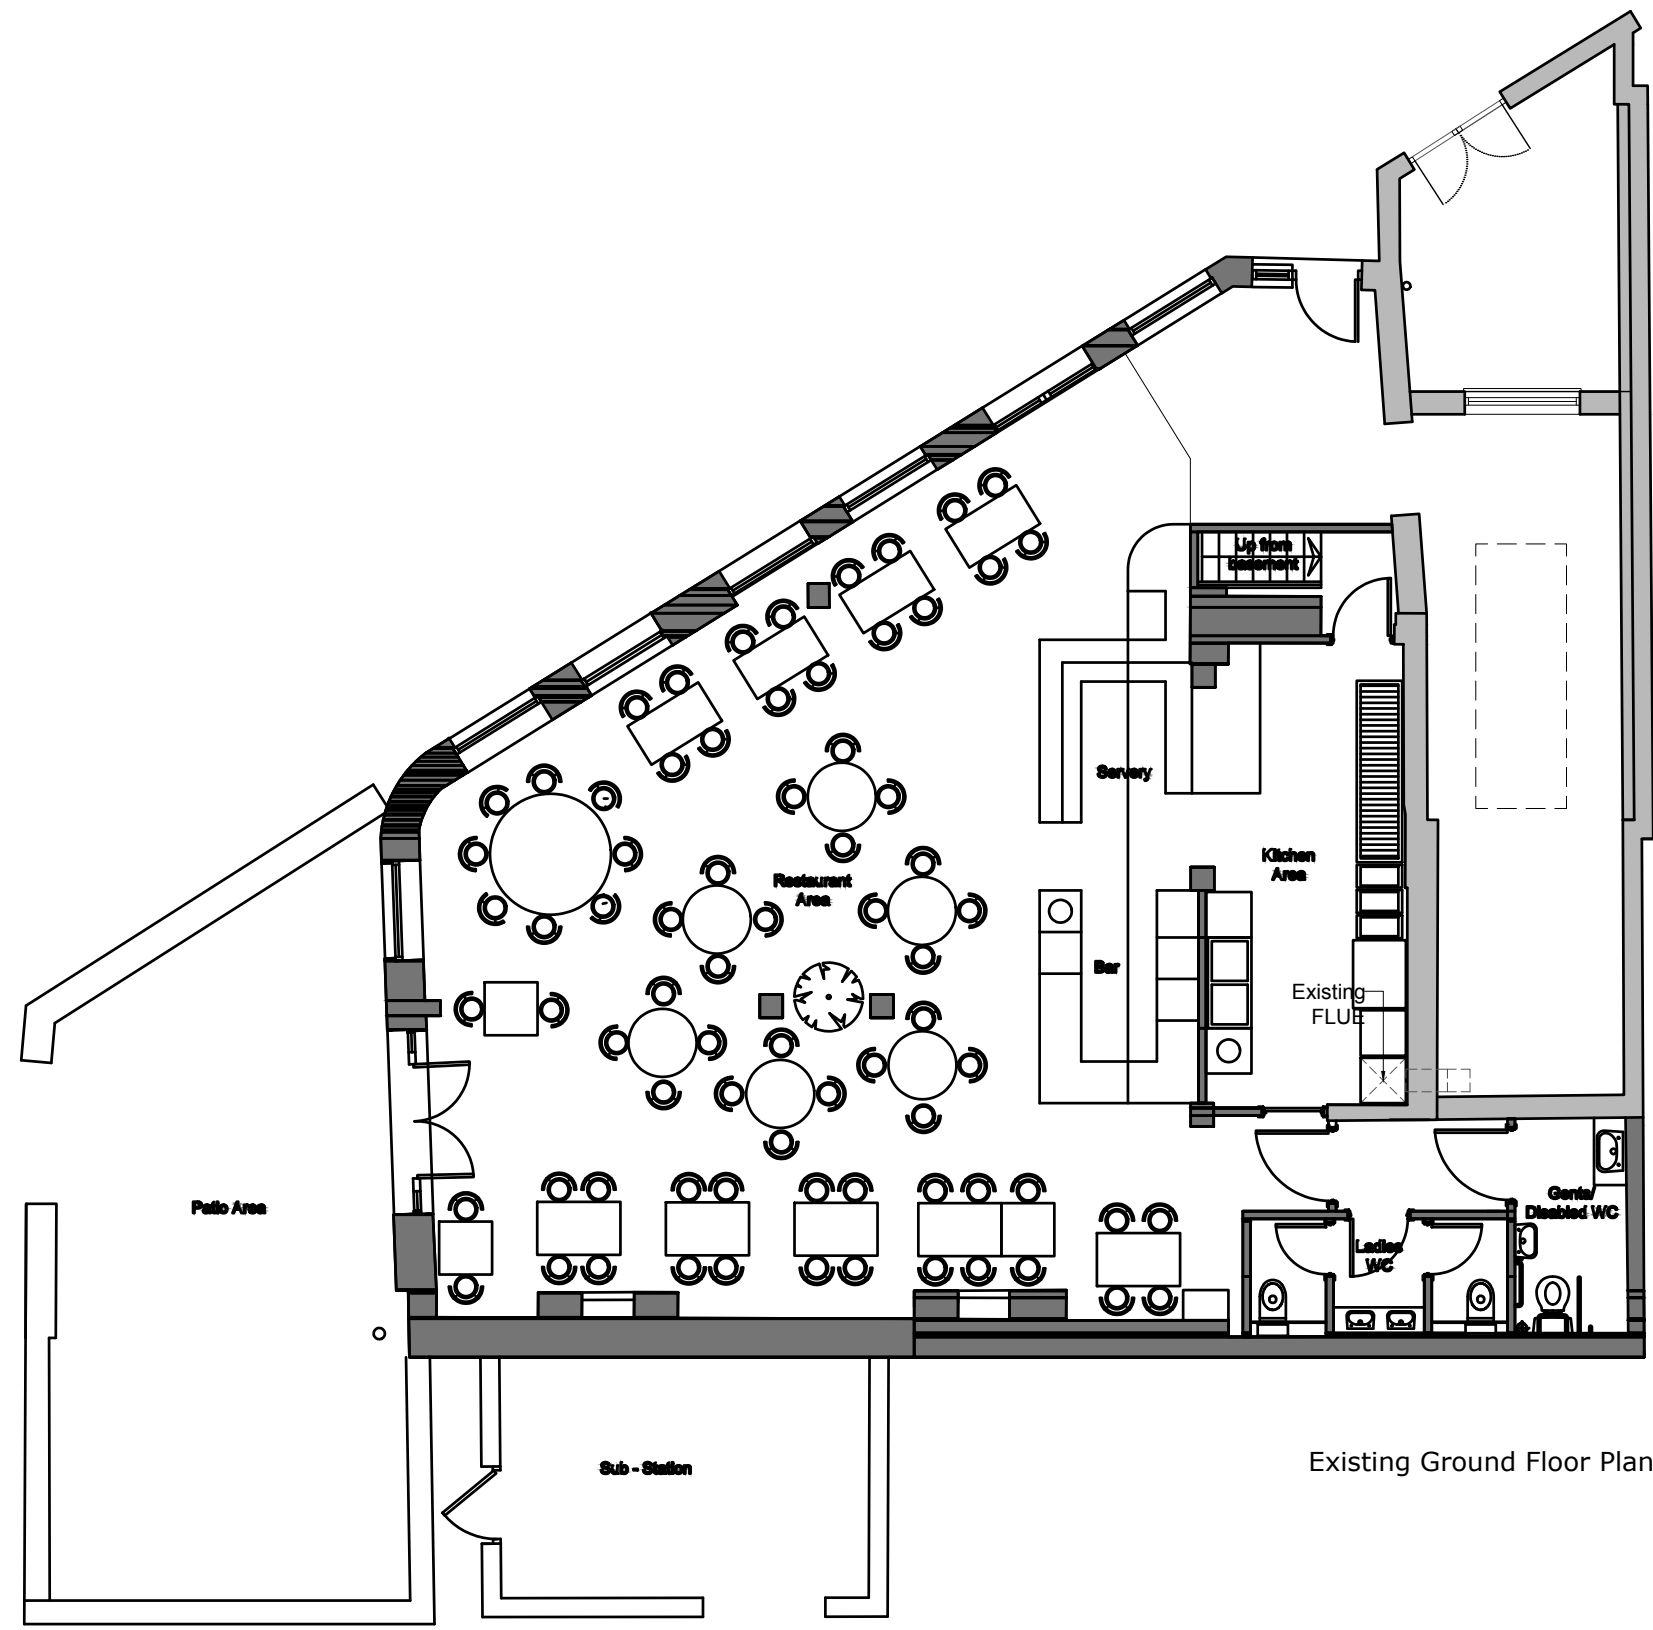


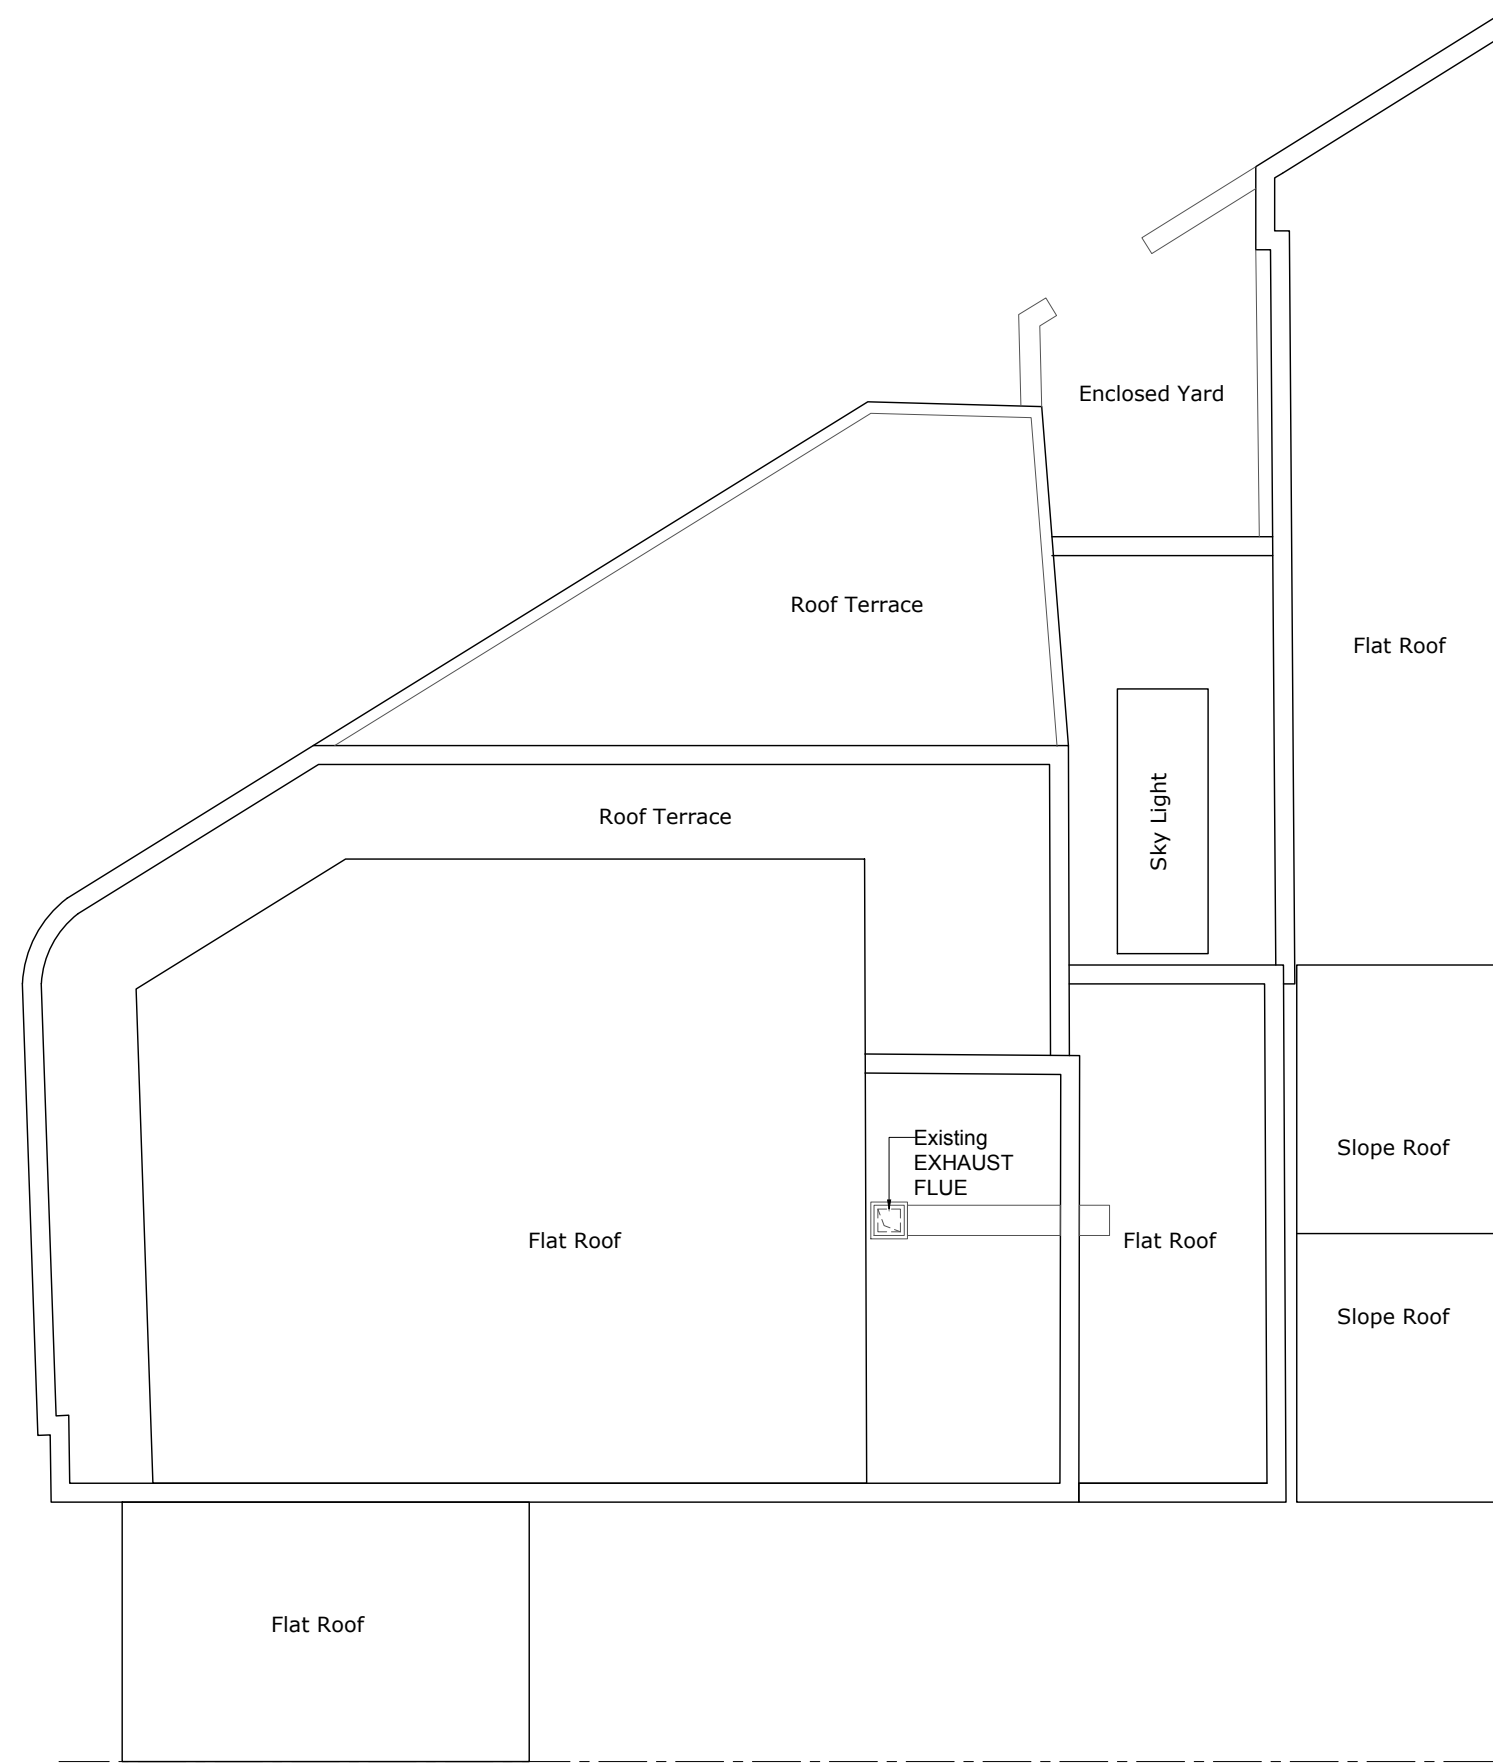
Existing Ground Floor Plan

Rev.	Date	Revisions
-	-	-
<b>FOR PLANNING</b>		
 <b>ARCH</b> ARCHITECTURAL DESIGN STUDIO 33B Grand Parade, Green Lanes, Haringey, London, N4 1LG Tel: 0208 809 2320 - 0784241 0527 Web: www.archpl.co.uk		
Client	My Aysun Uludag	
Project	15 Highgate Road, NW5 1QX	
Scale	1/100@A3	Date 11/2018
Drawn By	LLB	Checked By AEC
Project No.	18160	Drawing No. A101
		Revision -
Drawing title		
Existing Ground Floor Plan		

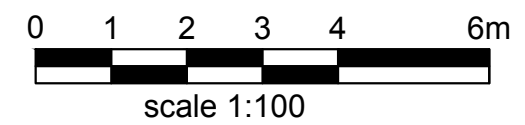- Notes
- 1- This drawing is not for construction
  - 2- All Dimension are in millimeters
  - 3- Dimensions are not to be scaled directly from drawings
  - 4- All dimensions are to be checked on site and the Architect is to be inform of any discrepancies before construction commences
  - 5- All references to drawings refer to current revision of that drawing
  - 6- The Copyright of this drawing belongs to ArchPL Ltd.



-  Existing Wall
-  Wall/partition to be removed
-  Proposed wall/partition



Rev.	Date	Revisions
-	-	-
<b>FOR PLANNING</b>		
 <b>ARCH</b> ARCHITECTURAL DESIGN STUDIO 33B Grand Parade, Green Lanes, Haringey, London, N4 1LG Tel: 0208 809 2320 - 0784241 0527 Web: www.archpl.co.uk		
Client	My Aysun Uludag	
Project	15 Highgate Road, NW5 1QX	
Scale	1/100@A3	Date 11/2018
Drawn By	LLB	Checked By AEC
Project No.	18160	Drawing No. A102
		Revision -
Drawing title		
Existing Roof Plan		

- Notes
- 1- This drawing is not for construction
  - 2- All Dimension are in millimeters
  - 3- Dimensions are not to be scaled directly from drawings
  - 4- All dimensions are to be checked on site and the Architect is to be inform of any discrepancies before construction commences
  - 5- All references to drawings refer to current revision of that drawing
  - 6- The Copyright of this drawing belongs to ArchPL Ltd.



- Existing Wall
- Wall/partition to be removed
- Proposed wall/partition




Existing Swains Lane Elevation (North)

Rev.	Date	Revisions
-	-	-
<b>FOR PLANNING</b>		
 <b>ARCH</b> ARCHITECTURAL DESIGN STUDIO 33B Grand Parade, Green Lanes, Haringey, London, N4 1LG Tel: 0208 809 2320 - 0784241 0527 Web: www.archpl.co.uk		
Client	My Aysun Uludag	
Project	15 Highgate Road, NW5 1QX	
Scale	1/100@A3	Date 11/2018
Drawn By	LLB	Checked By AEC
Project No.	18160	Drawing No. A103
		Revision -
Drawing title		
Existing Elevation (North)		

- Notes
- 1- This drawing is not for construction
  - 2- All Dimension are in millimeters
  - 3- Dimensions are not to be scaled directly from drawings
  - 4- All dimensions are to be checked on site and the Architect is to be inform of any discrepancies before construction commences
  - 5- All references to drawings refer to current revision of that drawing
  - 6- The Copyright of this drawing belongs to ArchPL Ltd.



- Existing Wall
- Wall/partition to be removed
- Proposed wall/partition

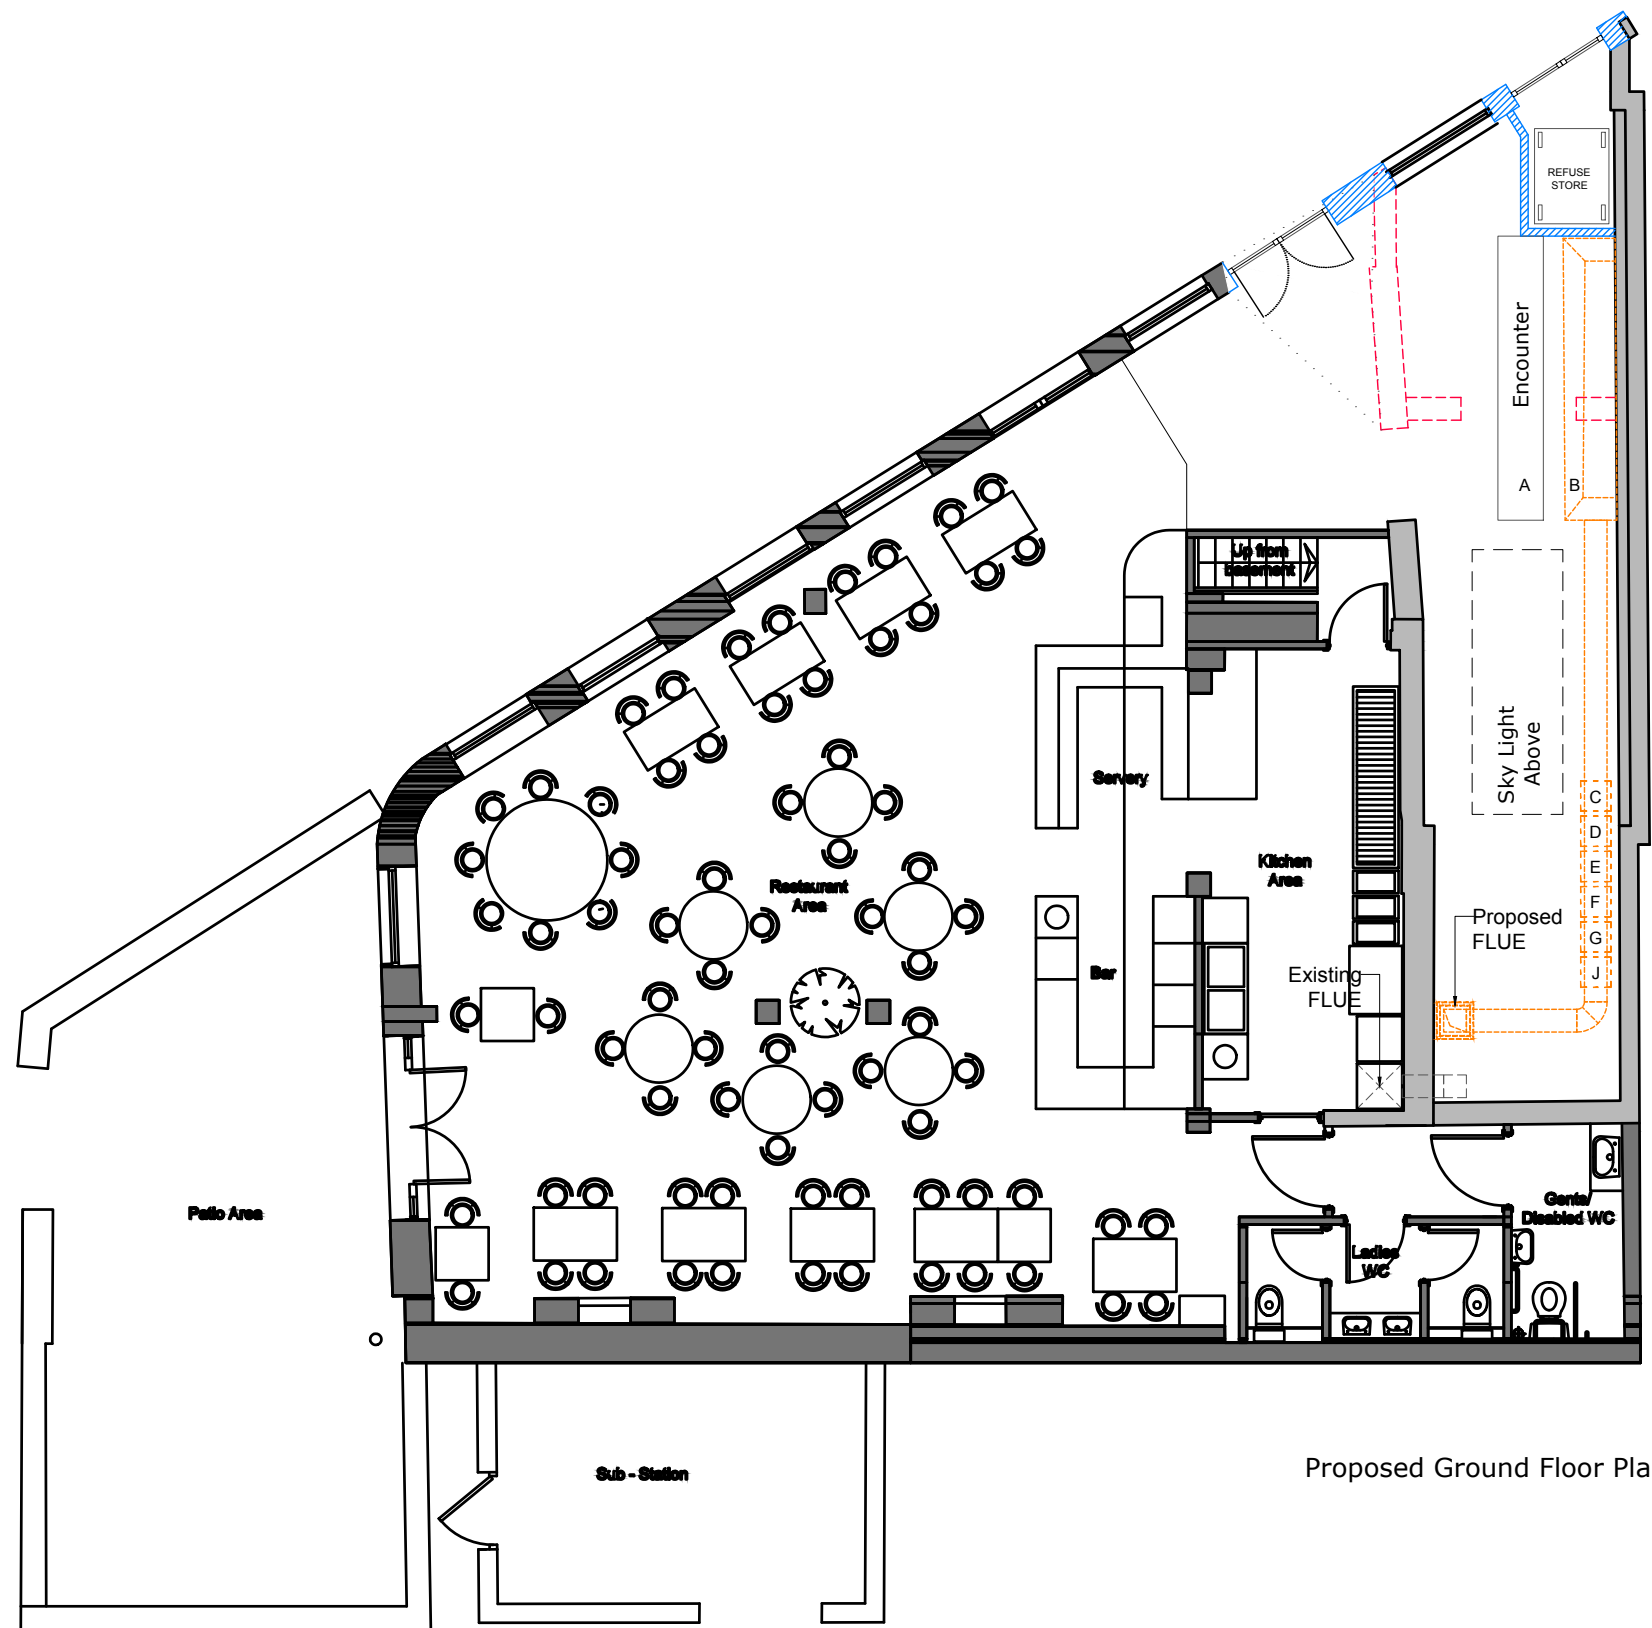


**EXTRACTION UNIT LEGEND**

- |                             |                              |
|-----------------------------|------------------------------|
| A. COOKING AREA             | H. LAGGING                   |
| B. EXTRACTION               | I. ANTI-VIBRATING MOUNTING   |
| C. GREASE FILTERS           | J. NOISE ATTENUATOR          |
| D. COARSE PRE-FILTER        | K. EXHAUST FLUE              |
| E. FINE PRE-FILTER          | L. RAW FOOD PREPARATION DESK |
| F. ACTIVATED CARBON FILTERS | M. HAND WASH BASIN           |
| G. FAN/ MOTOR UNIT          | N. FOOD WASH SINKS           |


Proposed Ground Floor Plan

Rev.	Date	Revisions
<b>FOR PLANNING</b>		
 <b>ARCH</b> ARCHITECTURAL DESIGN STUDIO 33B Grand Parade, Green Lanes, Haringey, London, N4 1LG Tel: 0208 809 2320 - 0784241 0527 Web: www.archpl.co.uk		
Client		My Aysun Uludag
Project		15 Highgate Road, NW5 1QX
Scale	1/100@A3	Date 10/2018
Drawn By	LLB	Checked By AEC
Project No.	18160	Drawing No. A104
Drawing title		Proposed Ground Floor Plan

- Notes
- 1- This drawing is not for construction
  - 2- All Dimension are in millimeters
  - 3- Dimensions are not to be scaled directly from drawings
  - 4- All dimensions are to be checked on site and the Architect is to be inform of any discrepancies before construction commences
  - 5- All references to drawings refer to current revision of that drawing
  - 6- The Copyright of this drawing belongs to ArchPL Ltd.

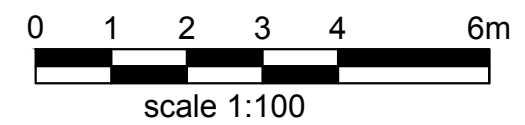


- Existing Wall
- Wall/partition to be removed
- Proposed wall/partition

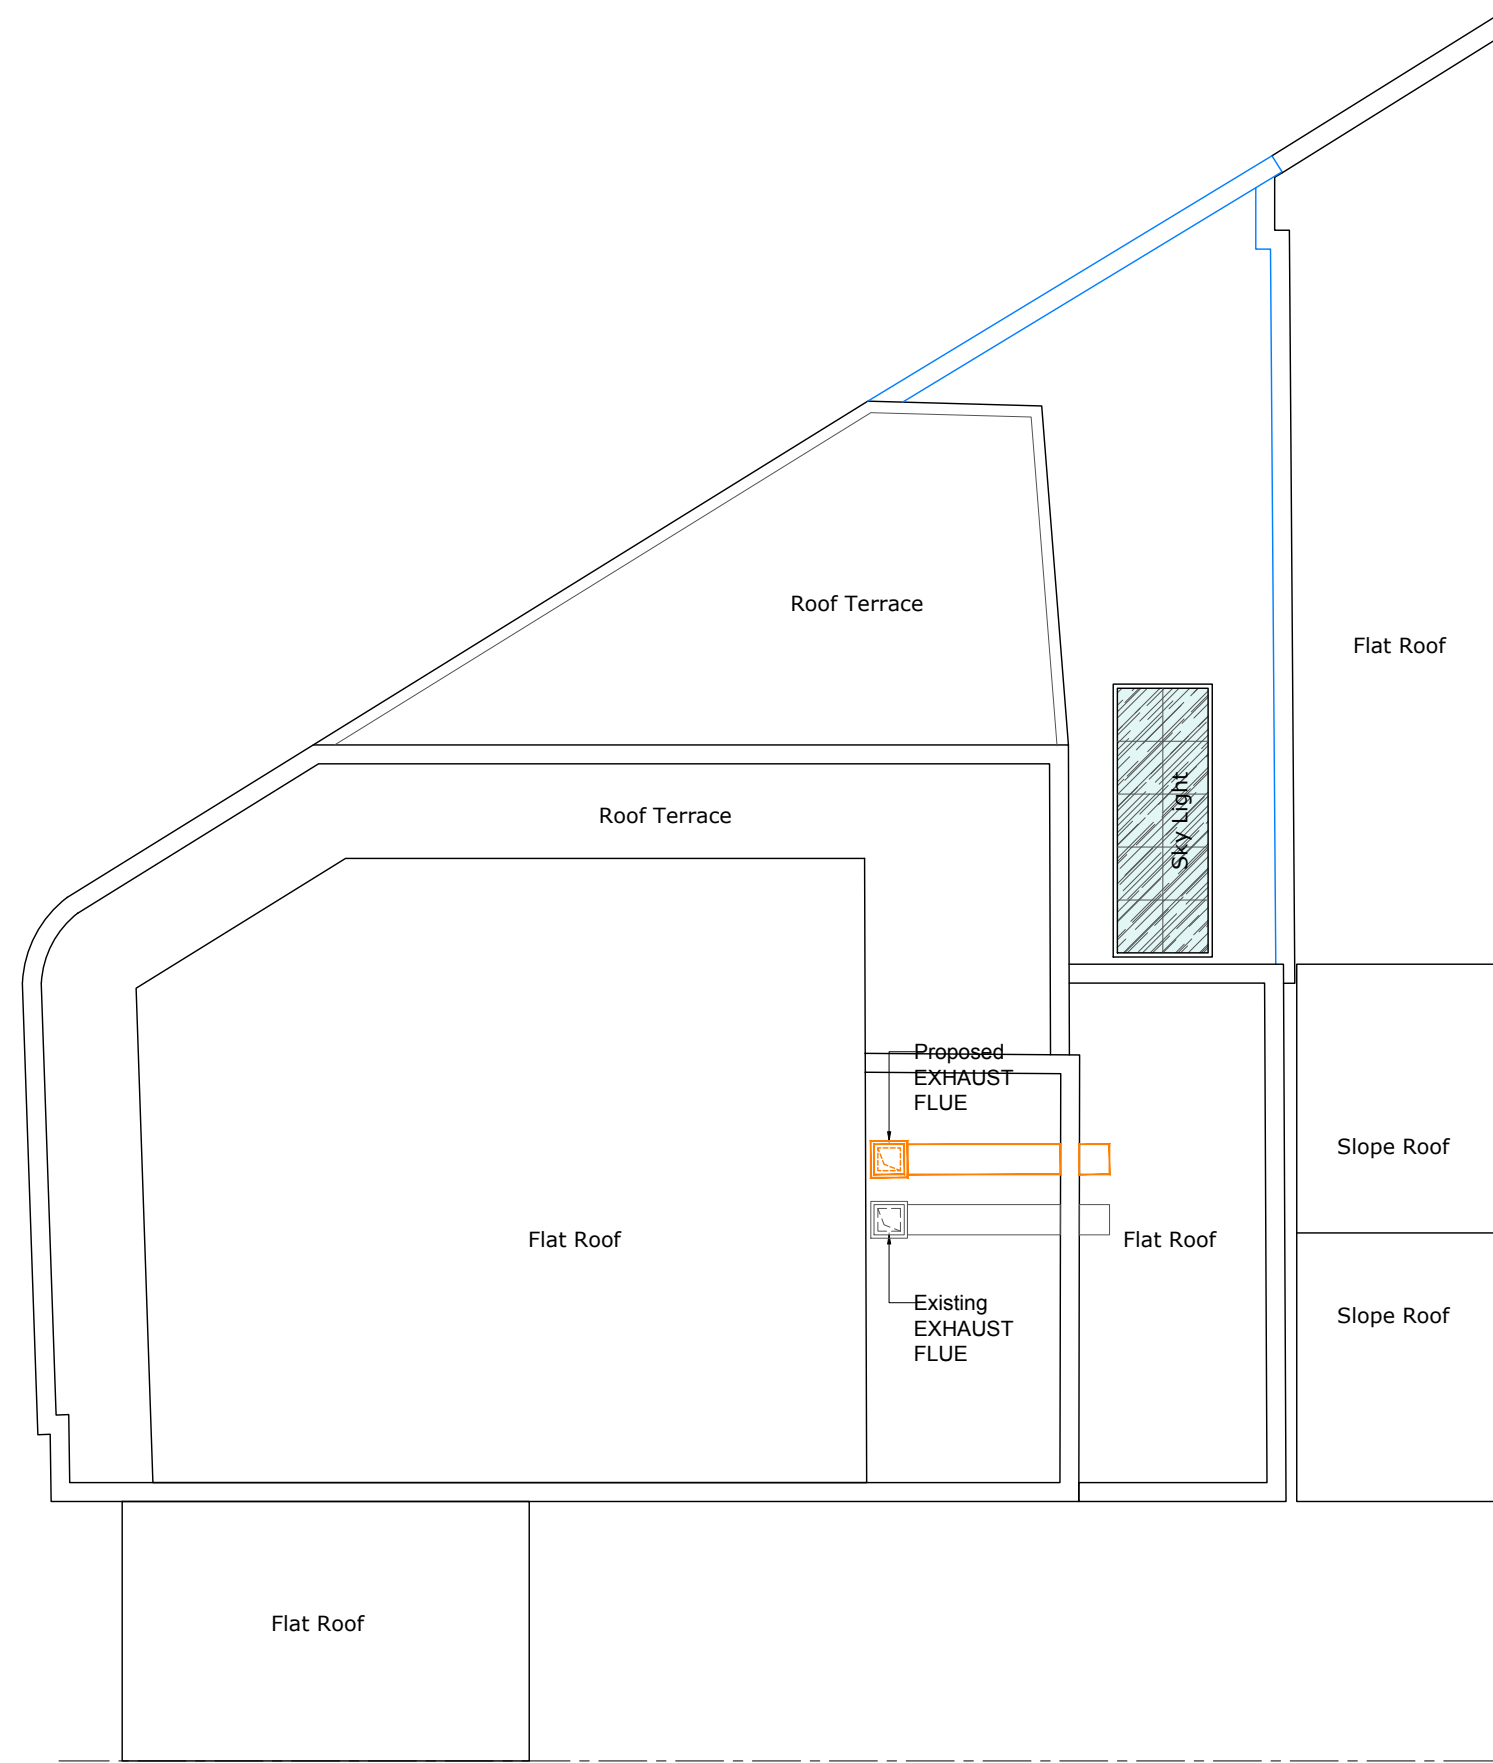

Rev.	Date	Revisions
-	-	-
<b>FOR PLANNING</b>		
 <b>ARCH</b> ARCHITECTURAL DESIGN STUDIO 33B Grand Parade, Green Lanes, Haringey, London, N4 1LG Tel: 0208 809 2320 - 0784241 0527 Web: www.archpl.co.uk		
Client		My Aysun Uludag
Project		15 Highgate Road, NW5 1QX
Scale	1/100@A3	Date
Drawn By	LLB	Checked By
		AEC
Project No.	18160	Drawing No.
		A105
		Revision
		-
Drawing title		
Proposed Roof Plan		

- Notes
- 1- This drawing is not for construction
  - 2- All Dimension are in millimeters
  - 3- Dimensions are not to be scaled directly from drawings
  - 4- All dimensions are to be checked on site and the Architect is to be inform of any discrepancies before construction commences
  - 5- All references to drawings refer to current revision of that drawing
  - 6- The Copyright of this drawing belongs to ArchPL Ltd.

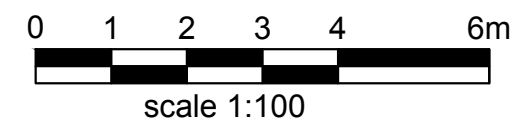

- Existing Wall
- Wall/partition to be removed
- Proposed wall/partition



Rev.	Date	Revisions
<b>FOR PLANNING</b>		
 <b>ARCH</b> ARCHITECTURAL DESIGN STUDIO 33B Grand Parade, Green Lanes, Haringey, London, N4 1LG Tel: 0208 809 2320 - 0784241 0527 Web: www.archpl.co.uk		
Client		My Aysun Uludag
Project		15 Highgate Road, NW5 1QX
Scale	1/100@A3	Date
Drawn By	LLB	Checked By
Project No.	18160	Drawing No.
		A105
Drawing title		Revision
Proposed Elevation (North)		-