


services penetrations to be concealed below consented screening brick wall in rear courtyard



01 6 Denmark Street: Proposed  
6D(X)210 Ground Floor Plan

1:50

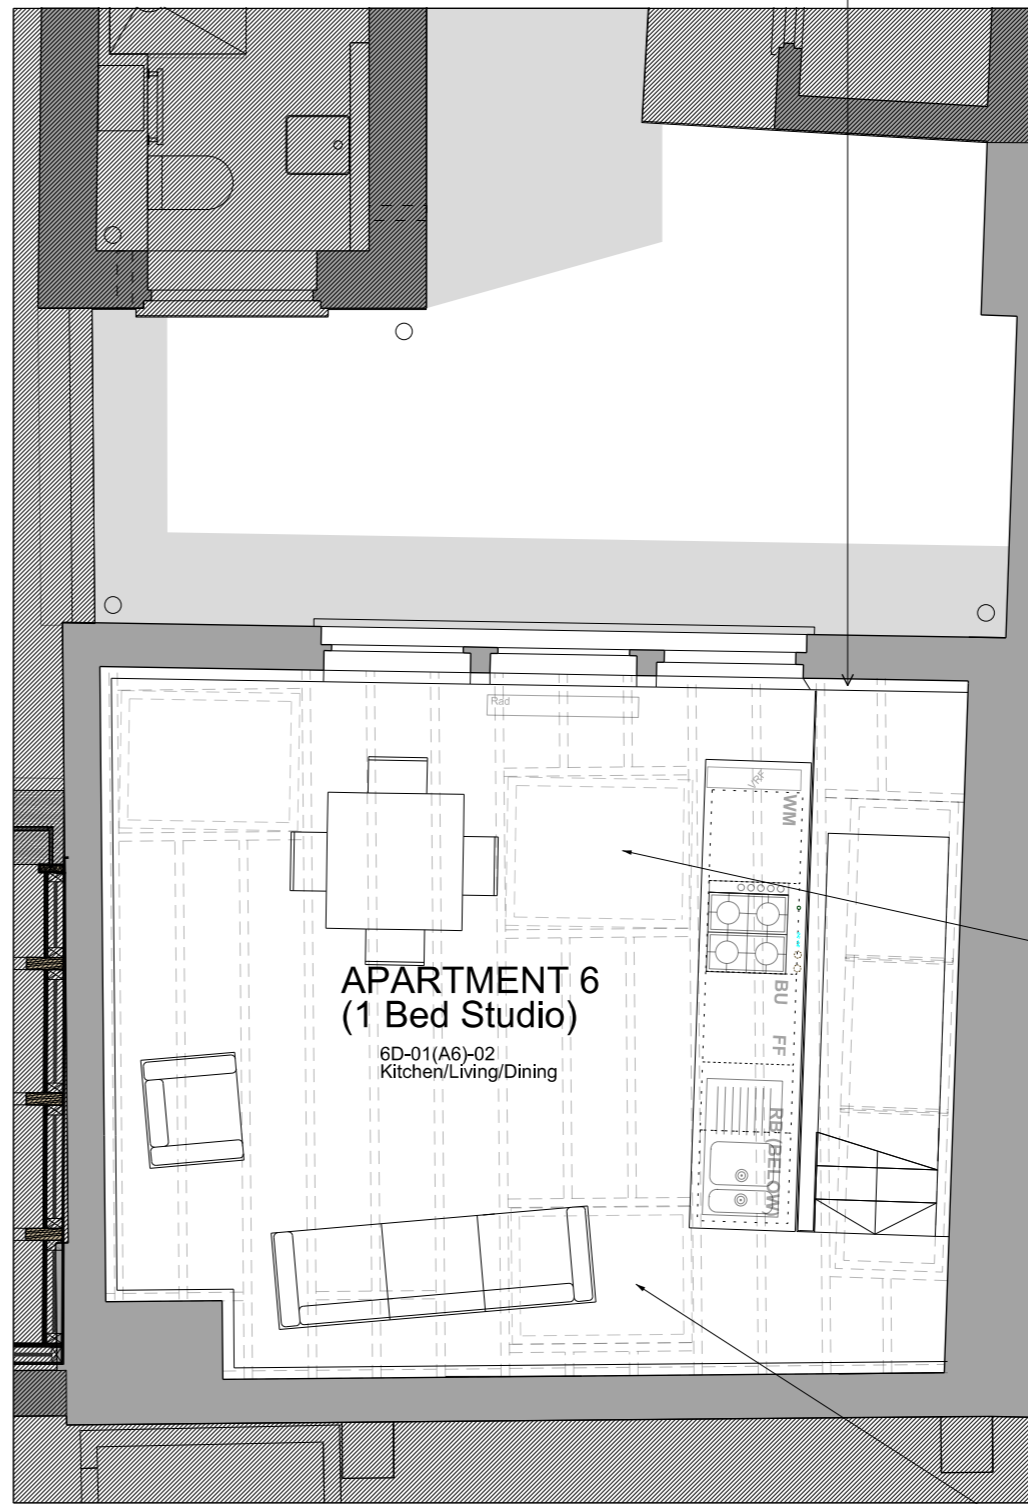

02 6 Denmark Street: Proposed  
6D(X)210 First Floor Plan

1:50

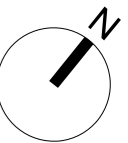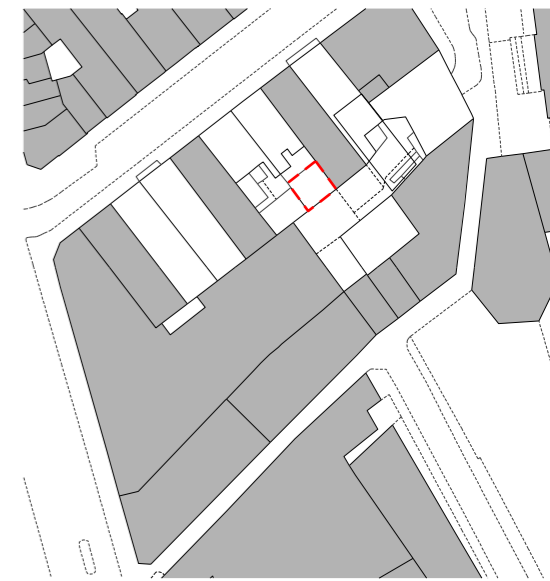

Revisions

Rev	Date	Description
01	21/08/18	Issued for Planning and Listed Building

01 21/08/18 Issued for Planning and Listed Building

Client  
**Consolidated Ltd**

Project  
**St. Giles**

Drawing Title  
**No 6 Denmark Street Mews Proposed Ground and First Floor Plan**

Drawing Number  
**6D(X)210**

Scale 1:50 @A3 Status For Approval

Drawn by LC Date 21/08/18

Do not scale. All dimensions to be confirmed on site. Information contained in this drawing is the sole copyright of Ian Chalk Architects and is not to be reproduced without permission.