



B:1




B:2




B:3

EXISTING

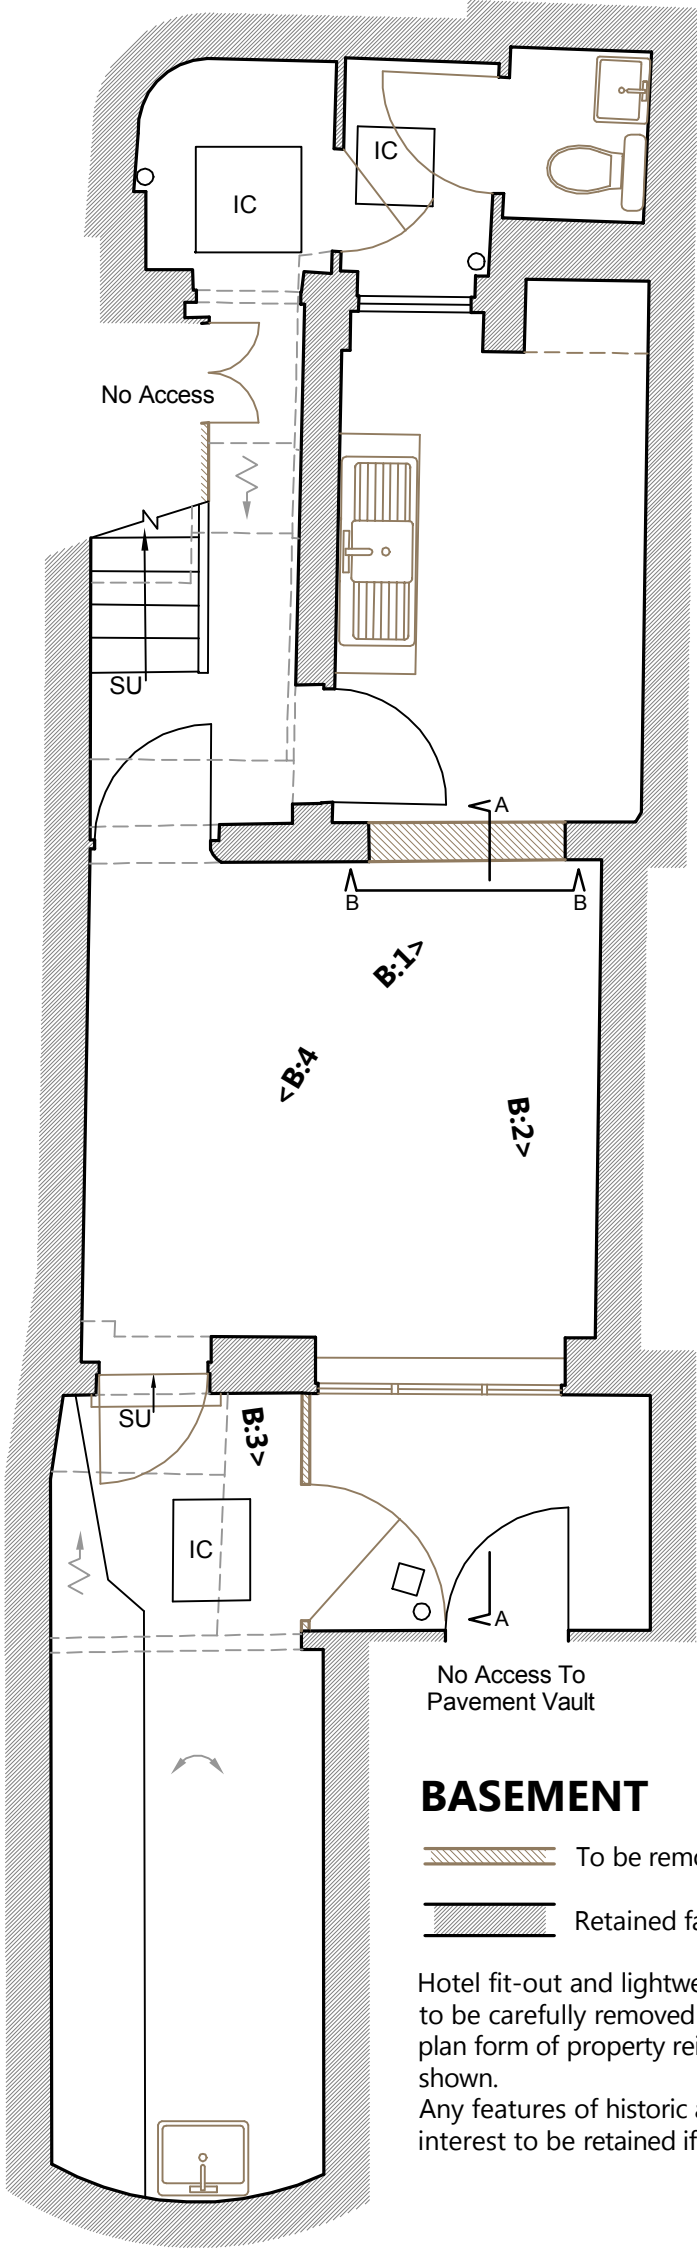

B:4




 <p>1 SANDWICH STREET LONDON WC1H 9PF</p> <p>Tel: (020) 7391 7100 Fax: (020) 7391 7121</p>	<p>NOTES: ALL SCALES/DIMS FOR PLANNING PURPOSES ONLY.</p>	<p>DRAWING TITLE</p> <p>Basement Floor Plan as Existing</p>	<p>PROJECT NAME</p> <p>Change of Use</p>	<p>DATE</p> <p>Aug. 2015</p>
		<p>ADDRESS</p> <p>1 Birkenhead Street London WC1</p>	<p>CLIENT</p> <p>Lonprop Establishment</p>	<p>SCALE</p> <p>1:50@A3</p>
				<p>DRAWING NO.</p> <p>22581-01</p>




G:1



G:2

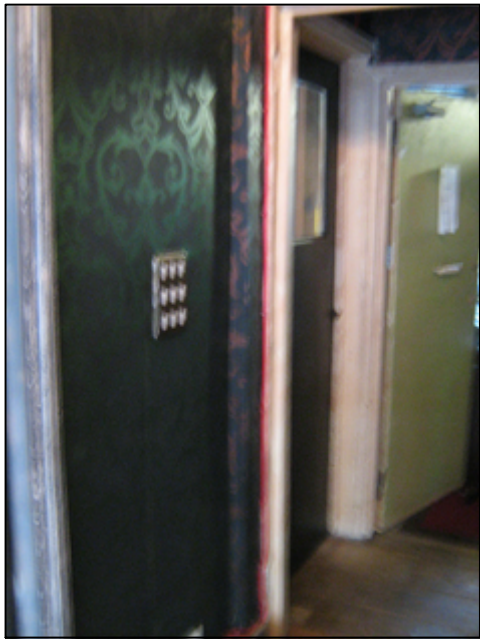

G:3

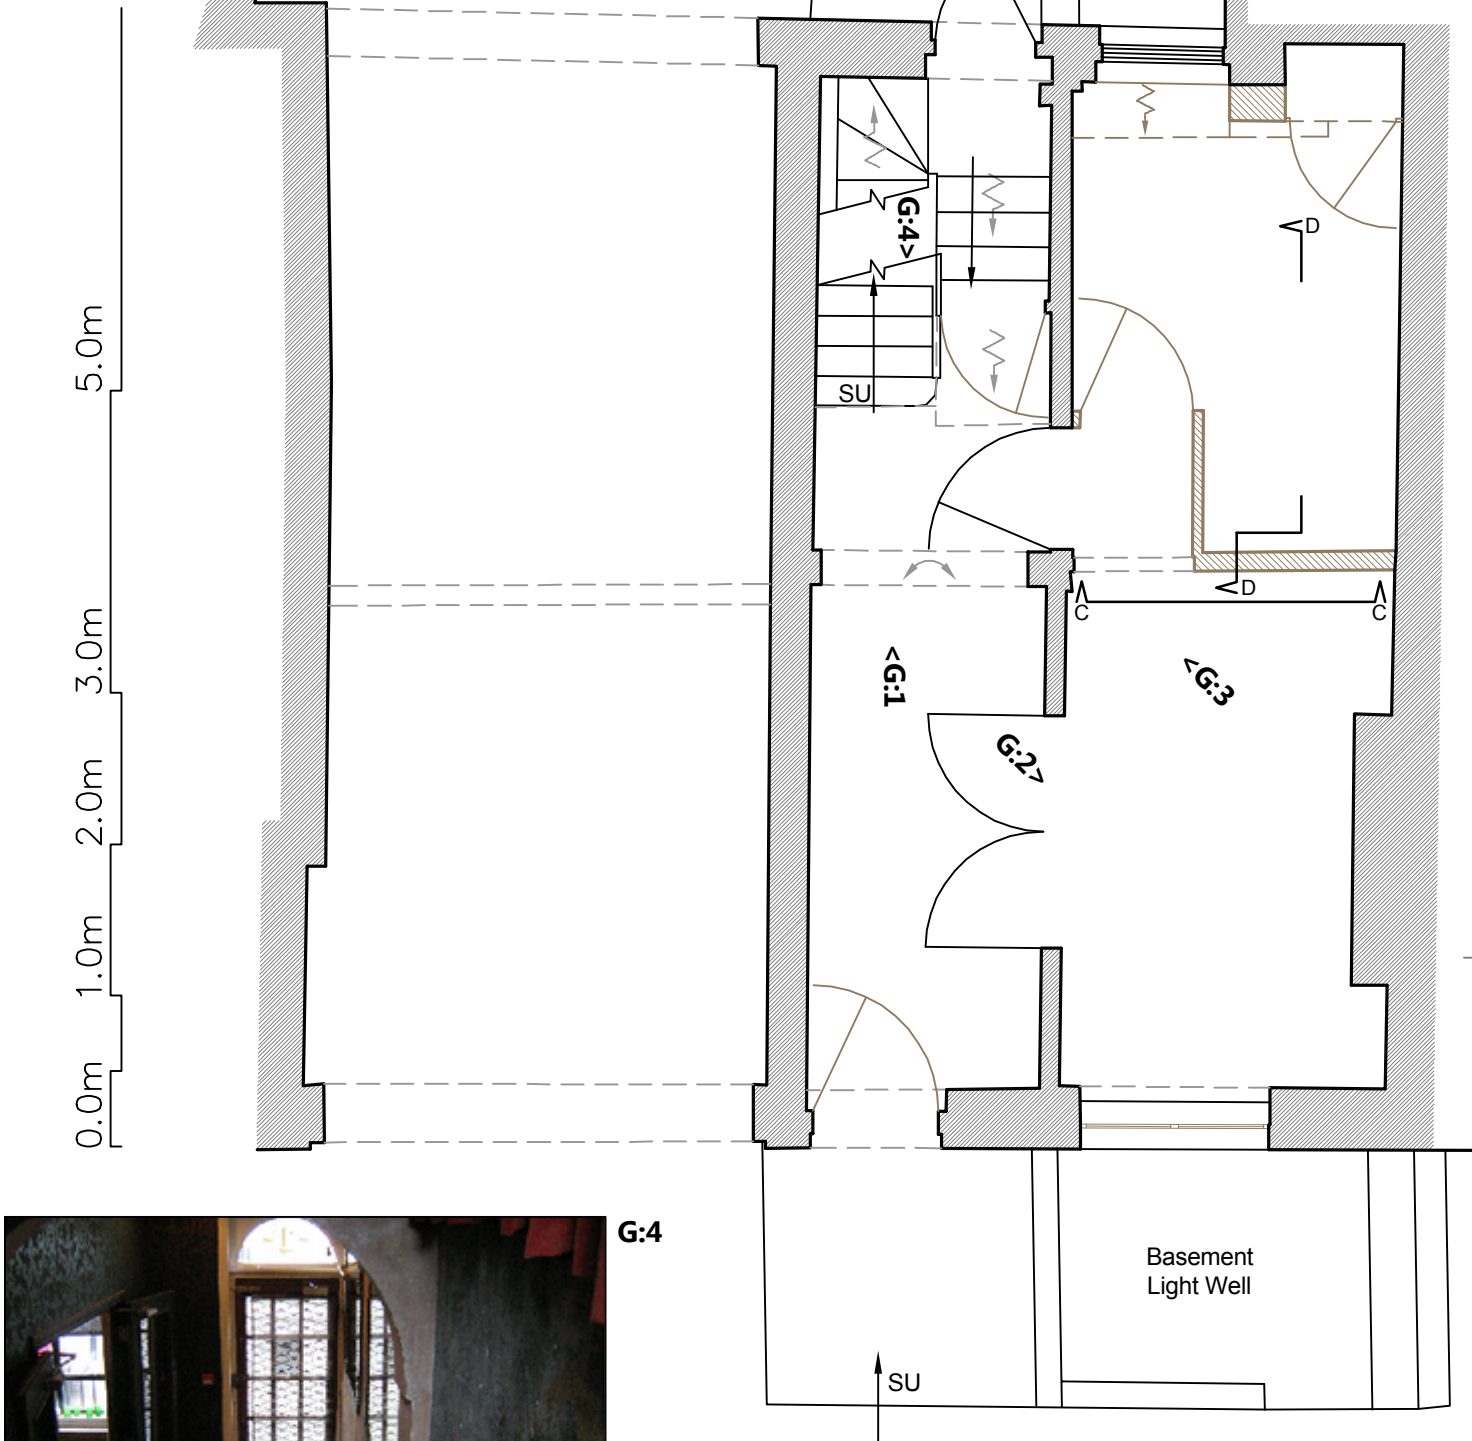


G:4

GROUND FLOOR




- To be removed
- Retained fabric

Hotel fit-out and lightweight partitions to be carefully removed and original plan form of property reinstated as shown.
Any features of historic architectural interest to be retained if found.

 <p>1 SANDWICH STREET LONDON WC1H 9PF Tel: (020) 7391 7100 Fax: (020) 7391 7121</p>	<p>NOTES: ALL SCALES/DIMS FOR PLANNING PURPOSES ONLY.</p>	<p>DRAWING TITLE Ground Floor Plan as Existing</p>	<p>PROJECT NAME Change of Use</p>	<p>DATE Aug. 2015</p>
				<p>SCALE 1:50@A3</p>
		<p>ADDRESS 1 Birkenhead Street London WC1</p>	<p>CLIENT Lonprop Establishment</p>	<p>DRAWING NO. 22581-02</p>

EXISTING

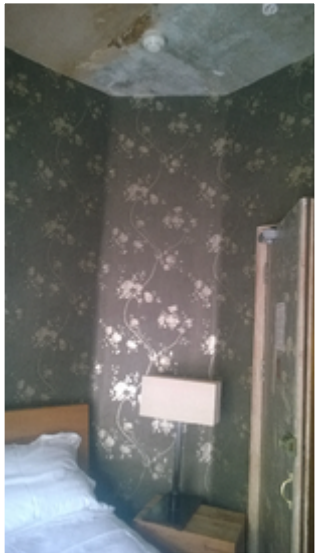

1:1





1:2




1:3




1:4

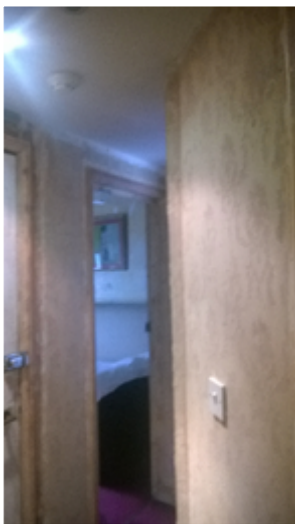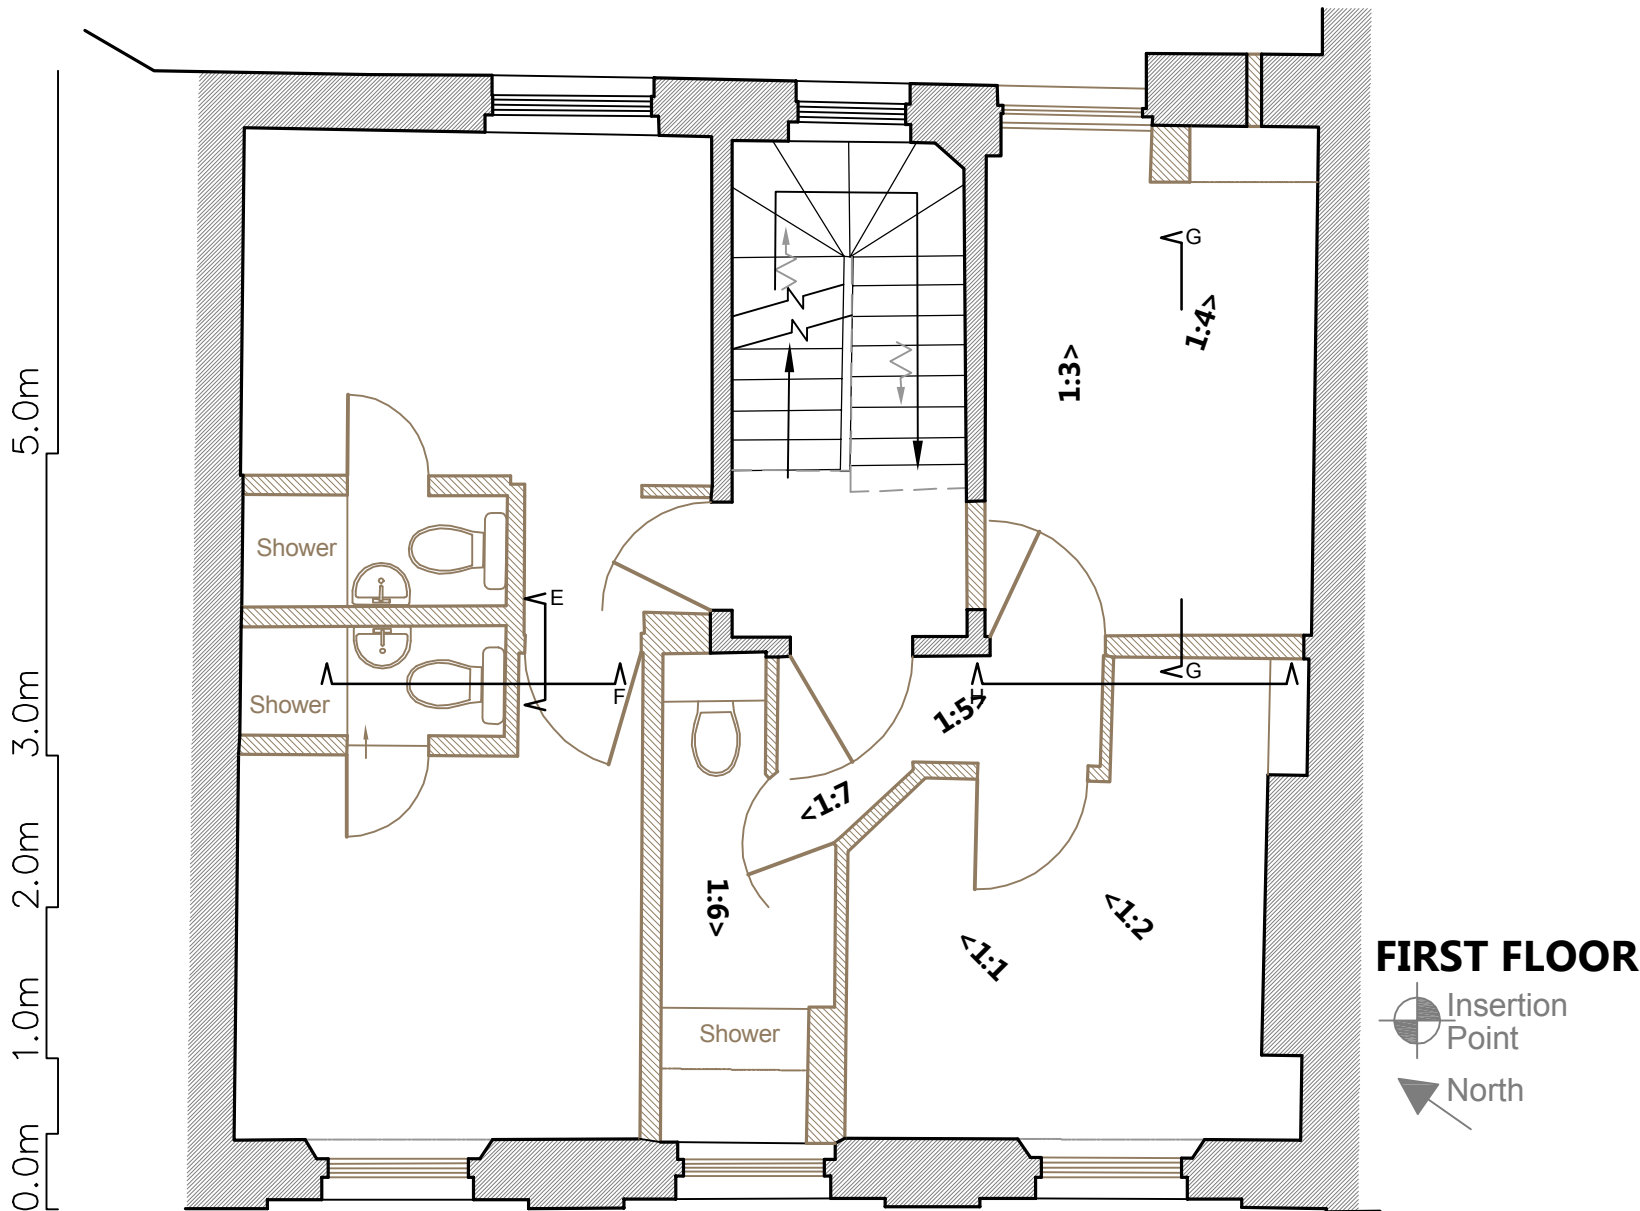

1:5

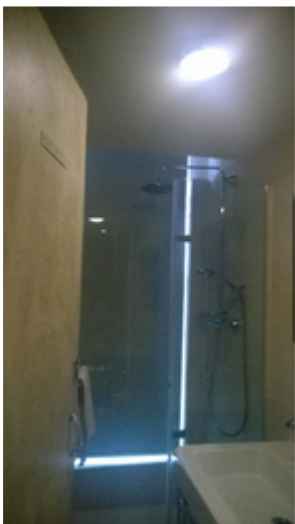


1:6

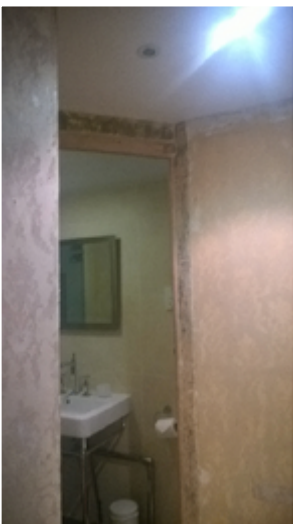

1:7

- To be removed
- Retained fabric

Hotel fit-out and lightweight partitions to be carefully removed and original plan form of property reinstated as shown.
Any features of historic architectural interest to be retained if found.

 1 SANDWICH STREET LONDON WC1H 9PF Tel: (020) 7391 7100 Fax: (020) 7391 7121	NOTES: ALL SCALES/DIMS FOR PLANNING PURPOSES ONLY.	DRAWING TITLE First Floor Plan as Existing	PROJECT NAME Change of Use	DATE Aug. 2015
				SCALE 1:50@A3
		ADDRESS 1 Birkenhead Street London WC1	CLIENT Lonprop Establishment	DRAWING NO. 22581-03



2:1




2:2



2:3

EXISTING

5.0m
3.0m
2.0m
1.0m
0.0m

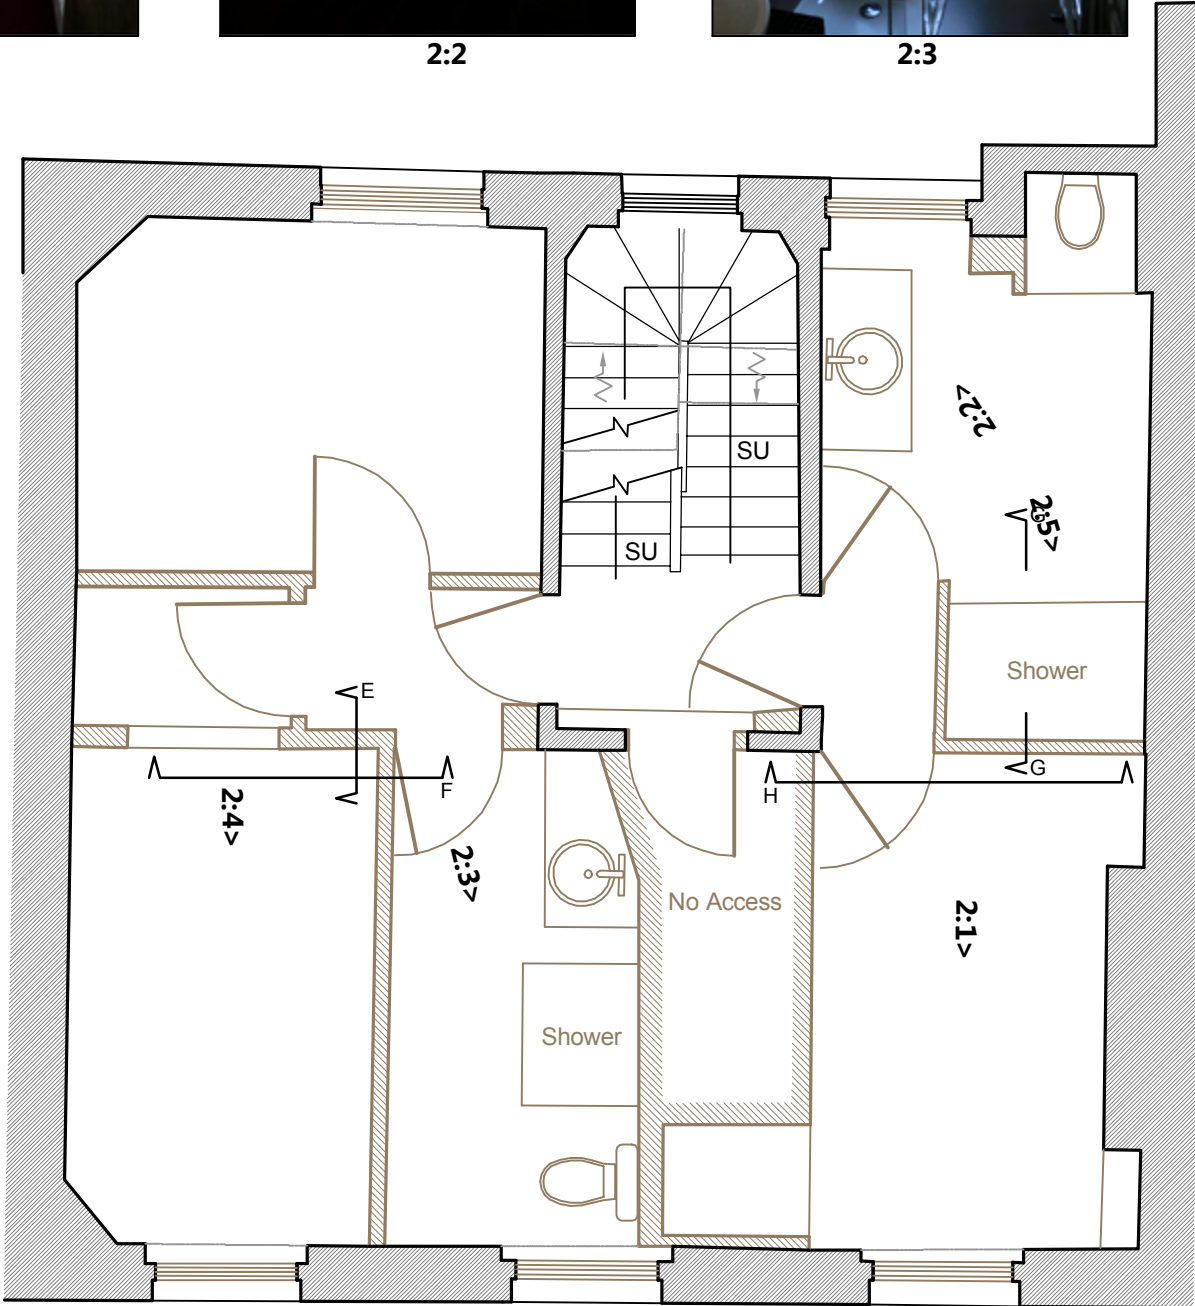

SECOND FLOOR




2:4



2:5

- To be removed
- Retained fabric

Hotel fit-out and lightweight partitions to be carefully removed and original plan form of property reinstated as shown.
Any features of historic architectural interest to be retained if found.


<div><p>1 SANDWICH STREET LONDON WC1H 9PF</p><p>Tel: (020) 7391 7100 Fax: (020) 7391 7121</p></div>	<div><p>NOTES: ALL SCALES/DIMS FOR PLANNING PURPOSES ONLY.</p></div>	<div>DRAWING TITLE</div> <div>Second Floor Plan as Existing</div>	<div>PROJECT NAME</div> <div>Change of Use</div>	<div>DATE</div> <div>Aug. 2015</div>
				<div>SCALE</div> <div>1:50@A3</div>
			<div>ADDRESS</div> <div>1 Birkenhead Street London WC1</div>	<div>CLIENT</div> <div>Lonprop Establishment</div>



3:1




3:2

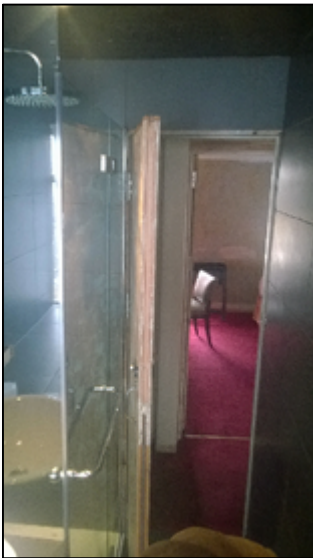

3:4





3:5

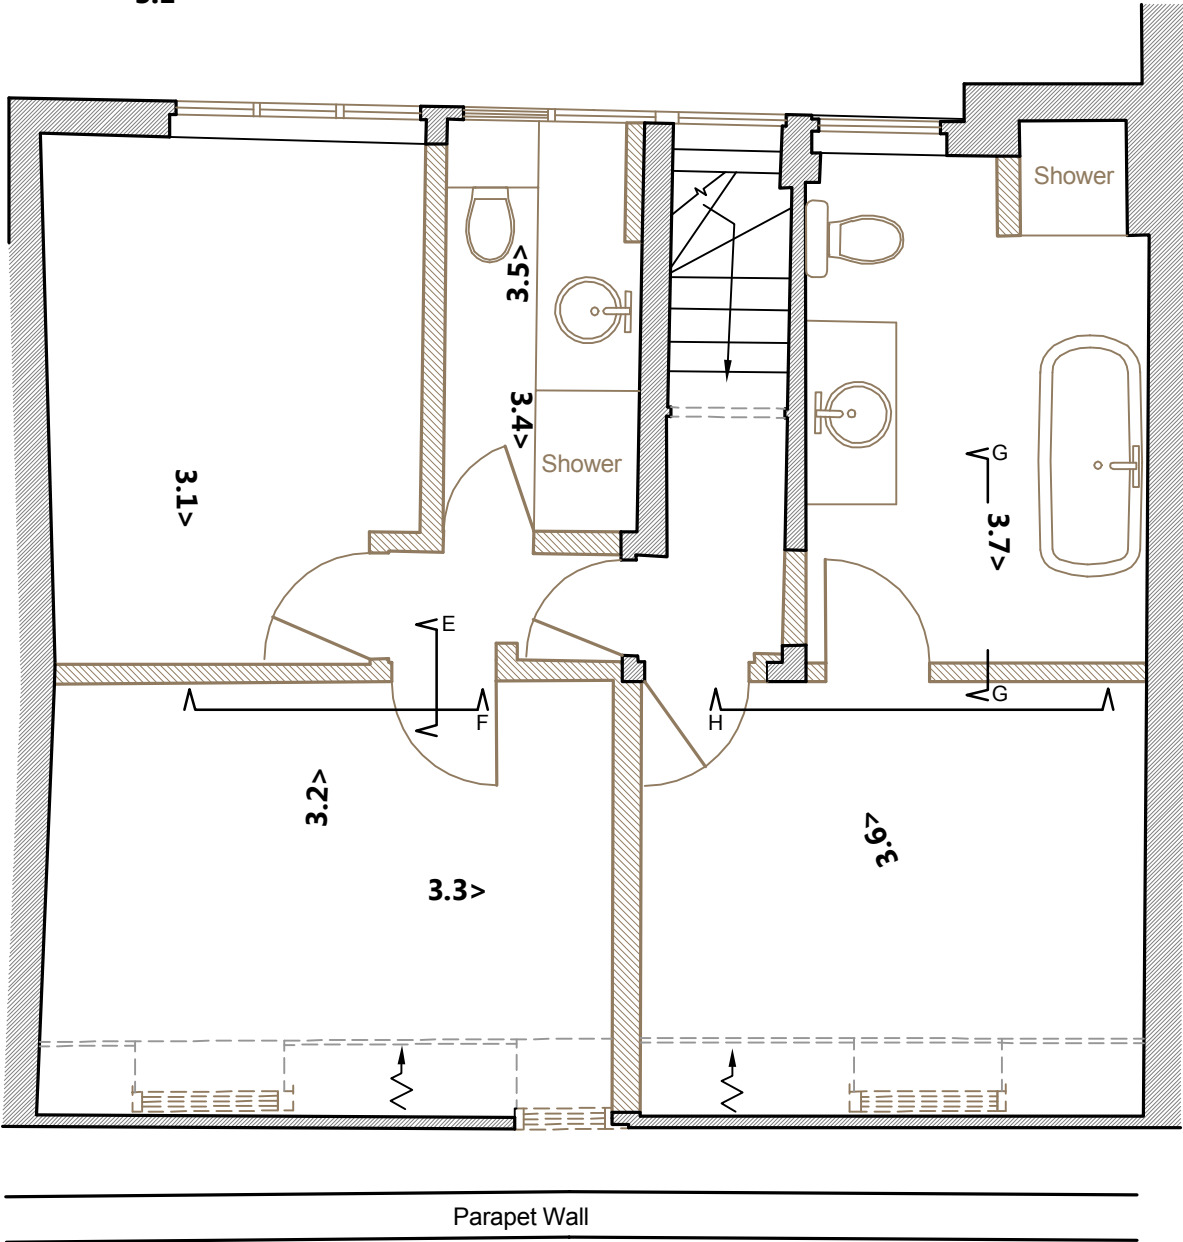

3:3

EXISTING THIRD FLOOR

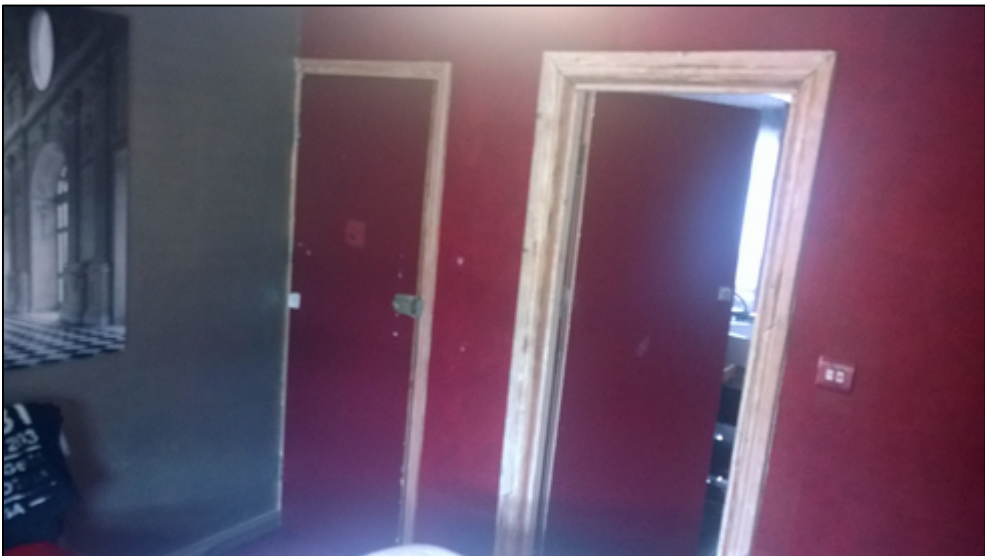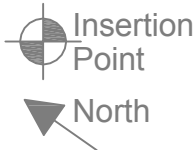

3:6




3:7


- To be removed
- Retained fabric

Hotel fit-out and lightweight partitions to be carefully removed and original plan form of property reinstated as shown.
Any features of historic architectural interest to be retained if found.


 1 SANDWICH STREET LONDON WC1H 9PF Tel: (020) 7391 7100 Fax: (020) 7391 7121	NOTES: ALL SCALES/DIMS FOR PLANNING PURPOSES ONLY.	DRAWING TITLE Third Floor Plan as Existing	PROJECT NAME Change of Use	DATE Aug. 2015
				SCALE 1:50@A3
		ADDRESS 1 Birkenhead Street London WC1	CLIENT Lonprop Establishment	DRAWING NO. 22581-05



 1 SANDWICH STREET LONDON WC1H 9PF Tel: (020) 7391 7100 Fax: (020) 7391 7121	NOTES: ALL SCALES/DIMS FOR PLANNING PURPOSES ONLY.	DRAWING TITLE Front Elevation as Existing	PROJECT NAME Change of Use	DATE Aug. 2015
				SCALE 1:100@A3 1:50@A1
		ADDRESS 1 Birkenhead Street London WC1	CLIENT Lonprop Establishment	DRAWING NO. 22581-06

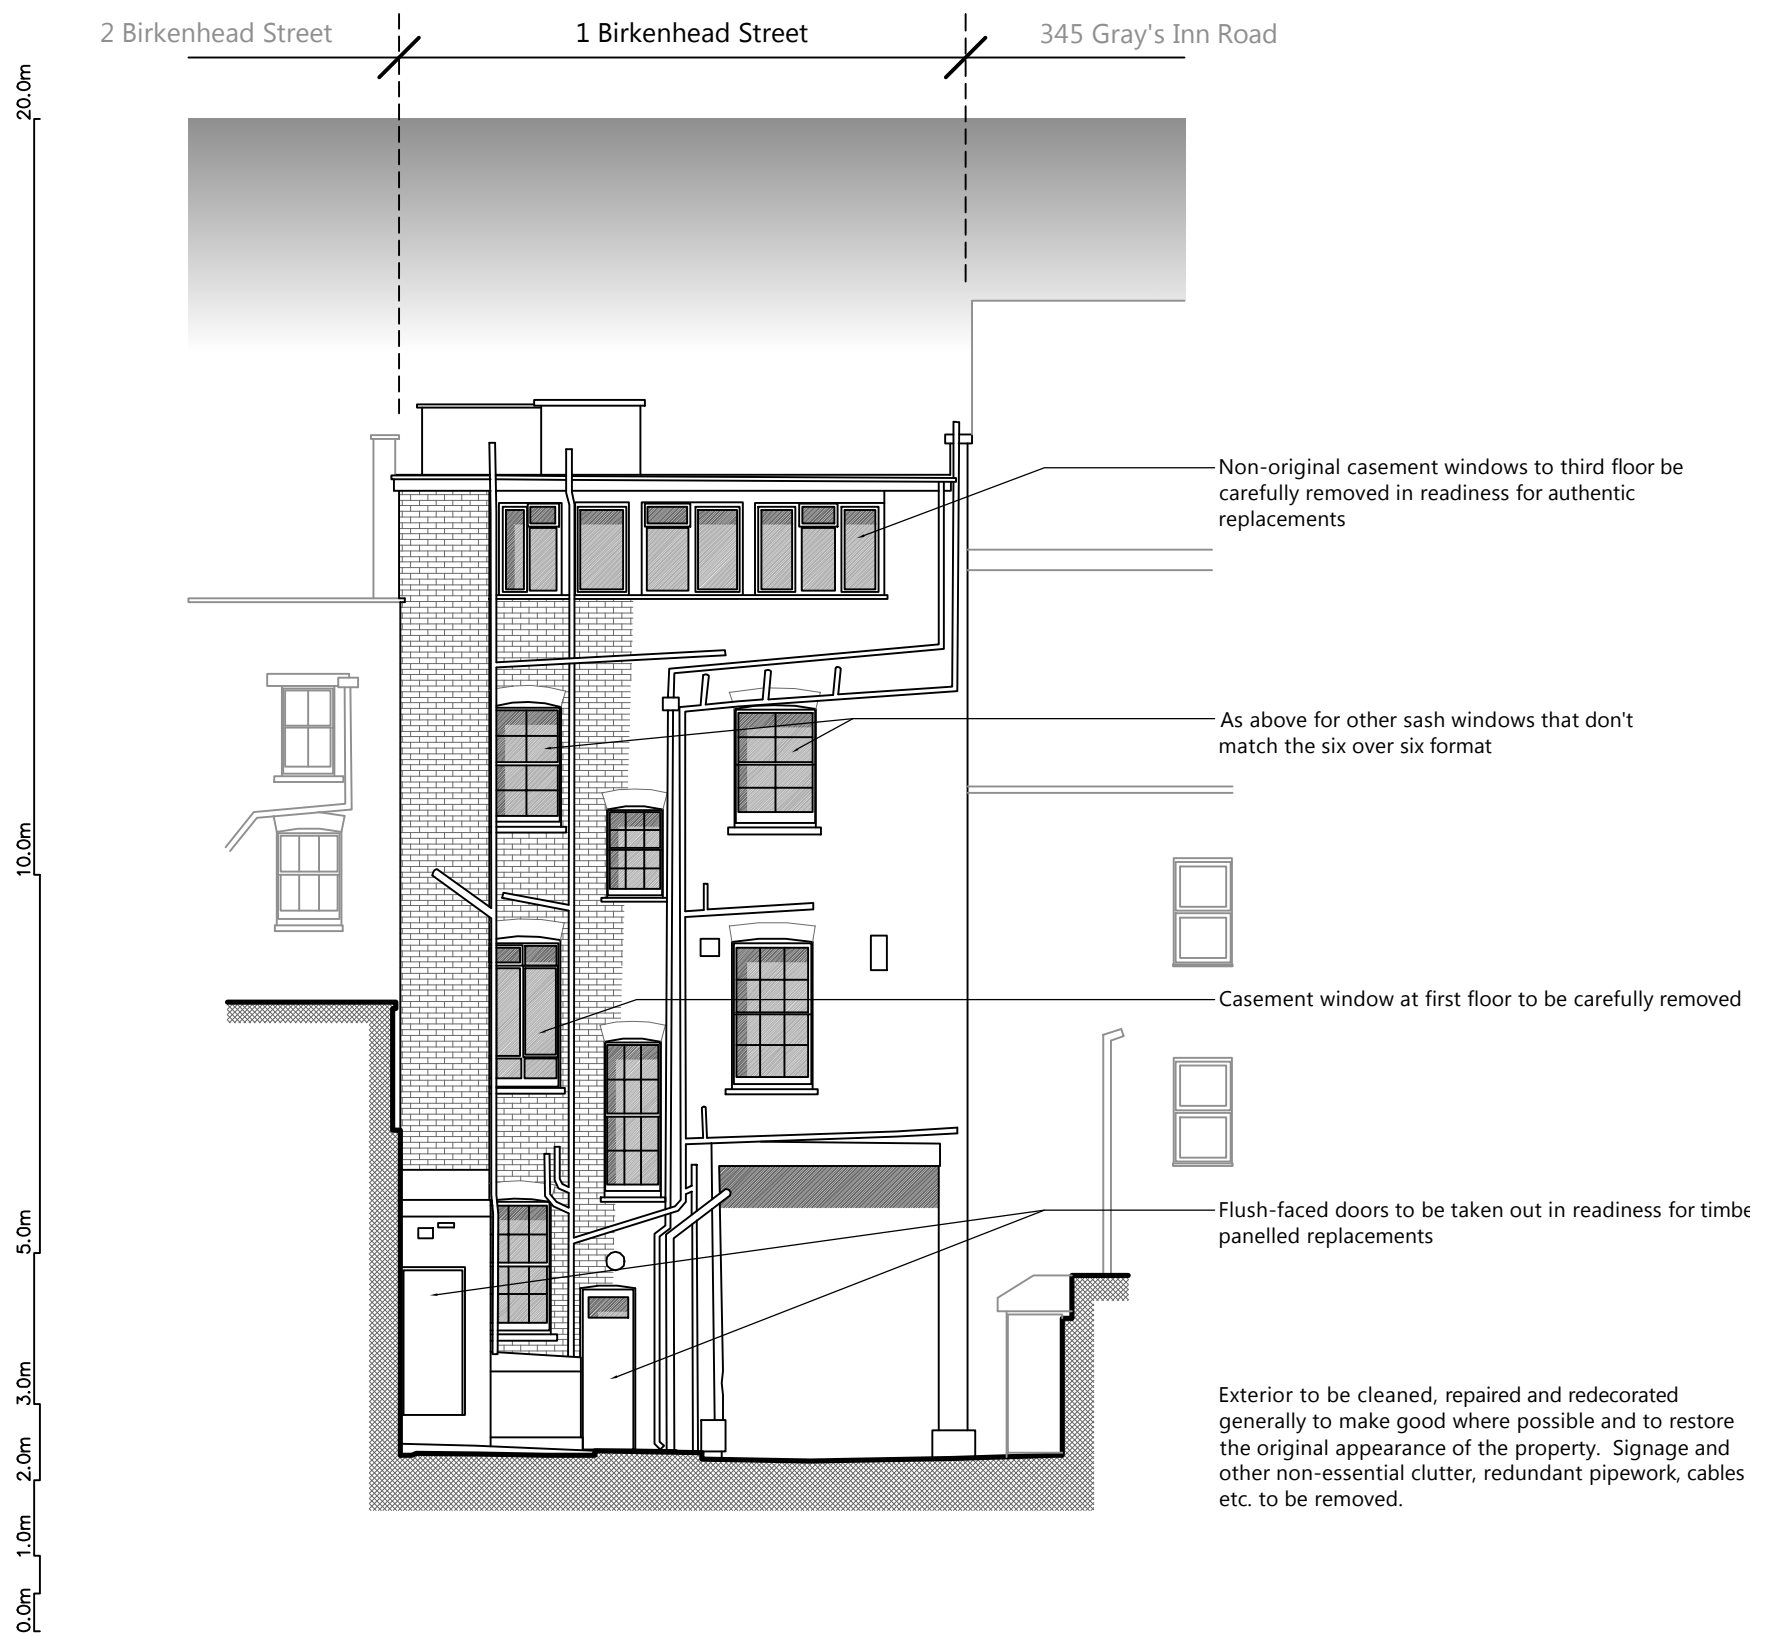

45.000m AD
**REAR ELEVATION
EXISTING**

<div><p>1 SANDWICH STREET LONDON WC1H 9PF</p><p>Tel: (020) 7391 7100 Fax: (020) 7391 7121</p></div>	<div><p>NOTES: ALL SCALES/DIMS FOR PLANNING PURPOSES ONLY.</p></div>	<div>DRAWING TITLE</div> <div>Rear Elevation as Existing</div>	<div>PROJECT NAME</div> <div>Change of Use</div>	<div>DATE</div> <div>Aug. 2015</div>
				<div>SCALE</div> <div>1:100@A3 1:50@A1</div>
		<div>ADDRESS</div> <div>1 Birkenhead Street London WC1</div>	<div>CLIENT</div> <div>Lonprop Establishment</div>	<div>DRAWING NO.</div> <div>22581-07</div>