

**PLEASE NOTE:**

1. ALL DIMENSIONS TO BE CHECKED ON SITE BEFORE FABRICATION.
2. CONTRACTOR TO REFER TO ENGINEER'S DRAWINGS BEFORE PROCEEDING WITH WORKS.
3. ALL DRAWINGS AND DESIGNS ARE COVERED BY DESIGN RIGHT (INTELLECTUAL PROPERTY), AND MAY NOT BE DISTRIBUTED, COPIED OR ISSUED WITHOUT WRITTEN PERMISSION BY XUL ARCHITECTURE.
4. ALL DESIGN CONCEPTS ARE THE SOLE PROPERTY OF XUL ARCHITECTURE AND NO ADAPTATIONS, REPRODUCTIONS OR COPIES MAY BE MADE WITHOUT WRITTEN PERMISSION OF XUL ARCHITECTURE.
5. THESE DRAWINGS ARE SUBJECT TO ANY VARIATION REQUIRED OR RECOMMENDATION BY ANY STATUTORY AUTHORITY, OR FOR THE BETTER CARRYING OUT OF THE WORKS.
6. SAMPLES TO BE PROVIDED BY CONTRACTOR FOR XUL ARCHITECTURE'S APPROVAL.
7. ALL FINISHES TO XUL ARCHITECTURE'S SATISFACTION.
8. ALL DRAWINGS TO BE APPROVED BY XUL ARCHITECTURE PRIOR TO CONSTRUCTION.

**ADDITIONAL NOTES:**

**REVISIONS**

No	Date	Description Issue For	Issue By
00	05.12.18	PLANNING	TP
01	08.01.19	PLANNING	TP
02	10.01.19	PLANNING	TP

Client  
**PRIVATE CLIENT**

Project  
30 Ornan Road  
London, NW3 4QB


Title  
**PROPOSED FRONT ELEVATIONS  
Fences & Letter Box**

Scale 1:50@A3	Dwg. No. PA-02	Rev. 02
------------------	-------------------	------------


Date 10.01.19	Project Number 0915
------------------	------------------------

Drawn MN	Project Number 0915
-------------	------------------------


Checked SS
---------------

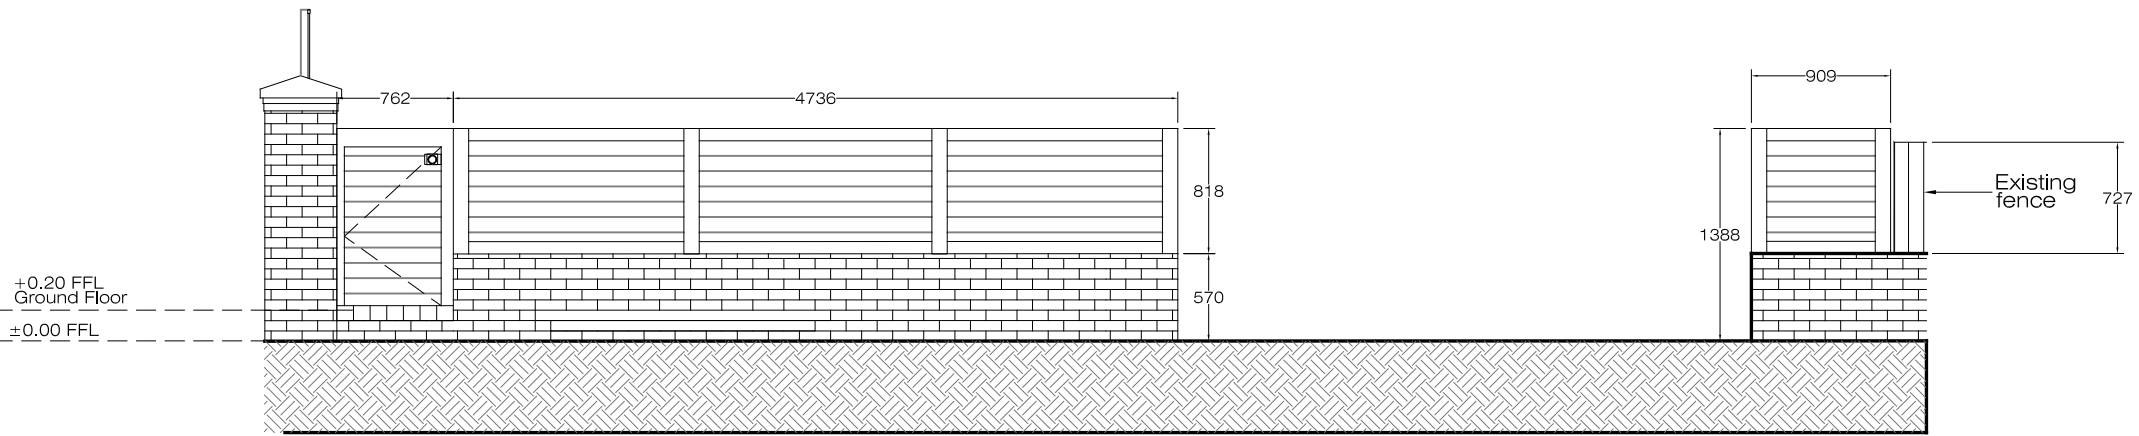


**EXISTING**  
Elevation 01  
SCALE 1:50@A3 PA-02

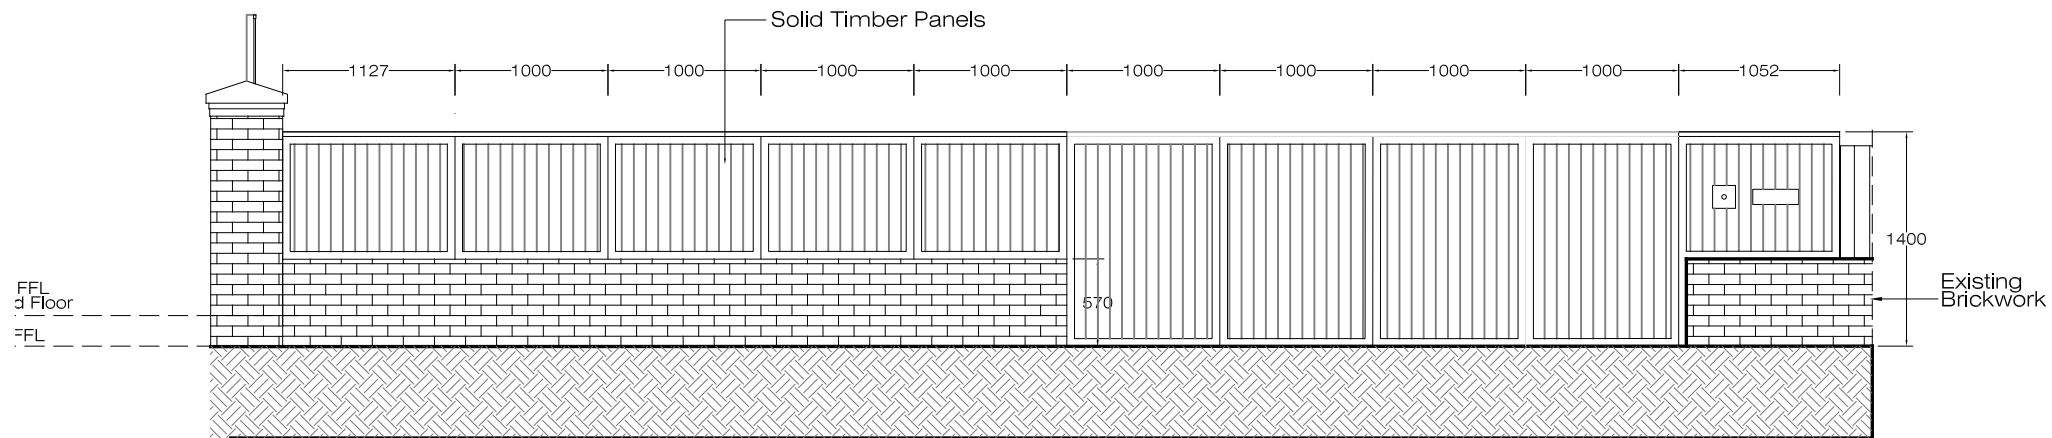

**PROPOSED**  
Elevation 01  
SCALE 1:50@A3 PA-02

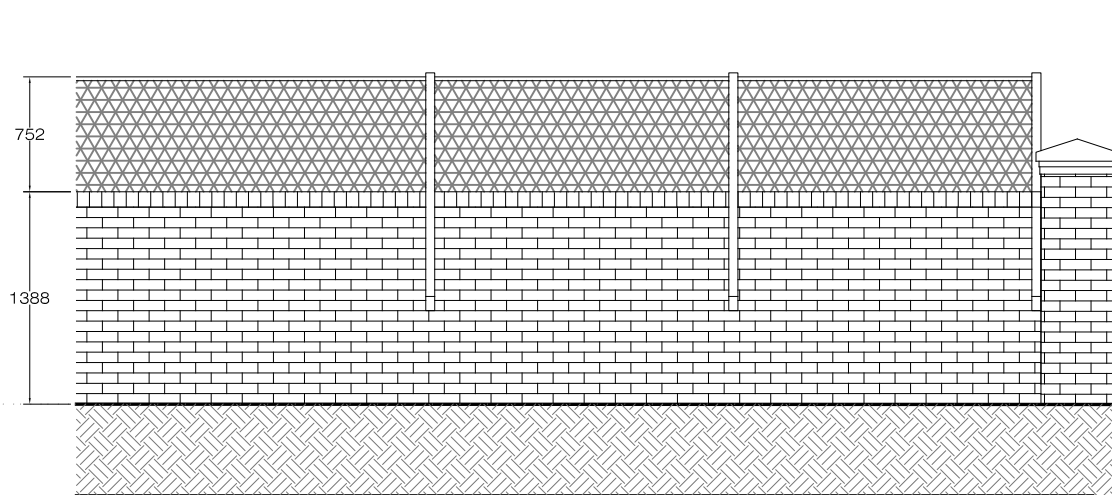

**EXISTING**  
Elevation 02  
SCALE 1:50@A3 PA-02

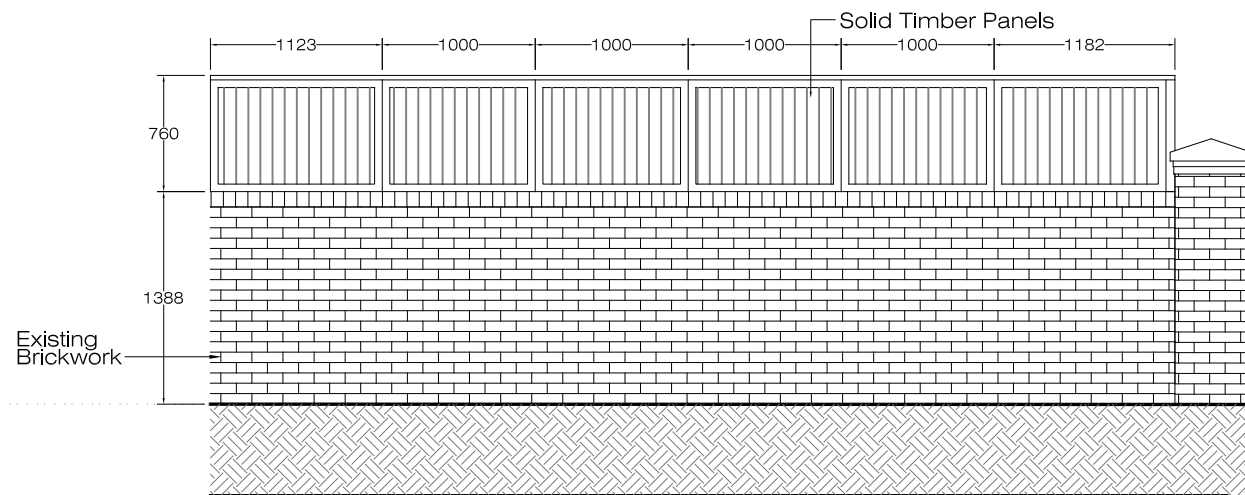

**PROPOSED**  
Elevation 02  
SCALE 1:50@A3 PA-02

