

**NOTES:**

1. DO NOT SCALE FROM THIS DRAWING
2. ALL DIMENSIONS ARE IN METERS UNLESS OTHERWISE SPECIFIED
3. TO BE CONSTRUCTED IN ACCORDANCE WITH BRITISH STANDARDS
4. ALL MEASUREMENTS ARE SUBJECT TO CONFIRMATION BY THE CONTRACTOR DURING THE WORKS ON SITE.
5. THIS DRAWING IS TO BE READ IN CONJUNCTION WITH ALL RELEVANT ARCHITECTURAL AND ENGINEER DRAWINGS AND SPECIFICATIONS
6. THIS DRAWING IS A CONCEPT LAYOUT NOT FOR CONSTRUCTION PURPOSES

REV.	DATE	COMMENTS

**PROJECT:**

5-6 ROSSLYN PARK MEWS  
NW3 5NJ

**CLIENT:**

**ARCHITECTURAL DRAWINGS**

DRAWING NO.	AP200	REVISION NO.	R0
-------------	-------	--------------	----

**DRAWING**  
PROPOSED GROUND FLOOR


**APPROVED BY**

**DRAWN BY**

SCALE 1/100@A3

DATE: 20/12/2018



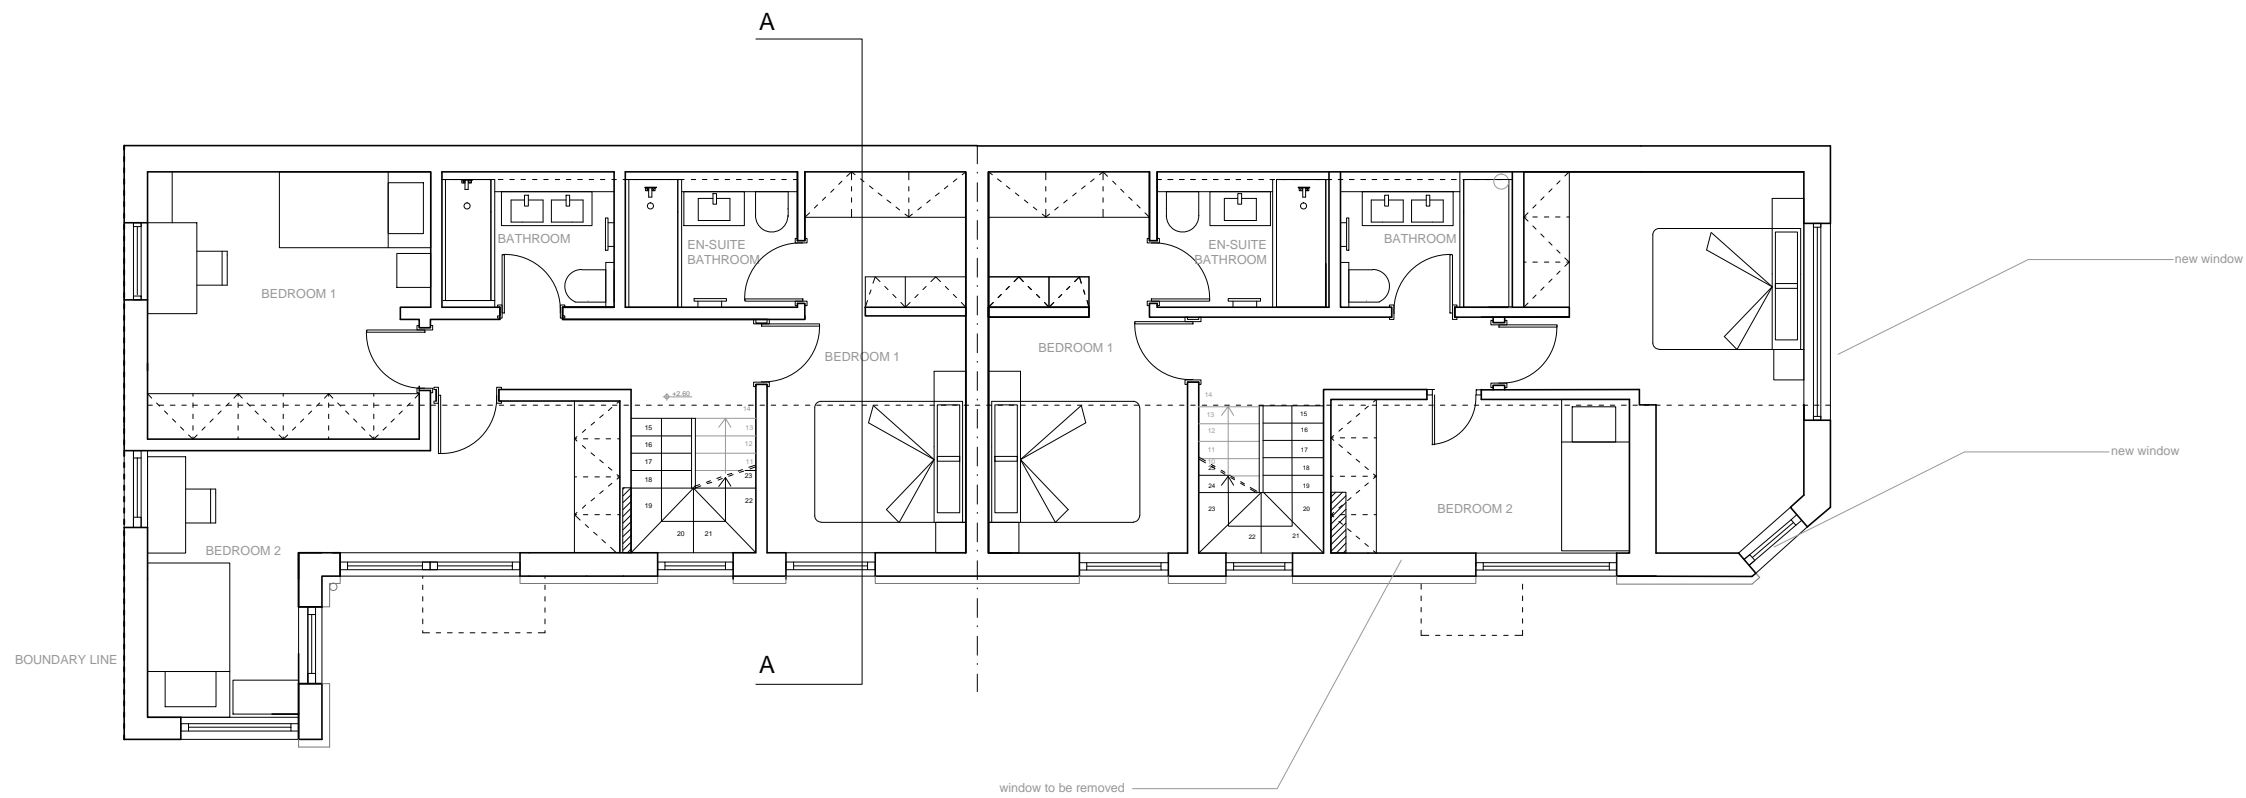

**NOTES:**

1. DO NOT SCALE FROM THIS DRAWING
2. ALL DIMENSIONS ARE IN METERS UNLESS OTHERWISE SPECIFIED
3. TO BE CONSTRUCTED IN ACCORDANCE WITH BRITISH STANDARDS
4. ALL MEASUREMENTS ARE SUBJECT TO CONFIRMATION BY THE CONTRACTOR DURING THE WORKS ON SITE.
5. THIS DRAWING IS TO BE READ IN CONJUNCTION WITH ALL RELEVANT ARCHITECTURAL AND ENGINEER DRAWINGS AND SPECIFICATIONS
6. THIS DRAWING IS A CONCEPT LAYOUT NOT FOR CONSTRUCTION PURPOSES

REV.	DATE	COMMENTS

**PROJECT:**  
5-6 ROSSLYN PARK MEWS  
NW3 5NJ

**CLIENT:**


**ARCHITECTURAL DRAWINGS**


DRAWING NO:	<b>AP201</b>	REVISION NO:	<b>R0</b>
-------------	--------------	--------------	-----------

**DRAWING:**  
PROPOSED FIRST FLOOR

**APPROVED BY:**  
  
**DRAWN BY:**

**SCALE:** 1/100@A3  
**DATE:** 20/12/18

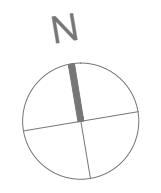

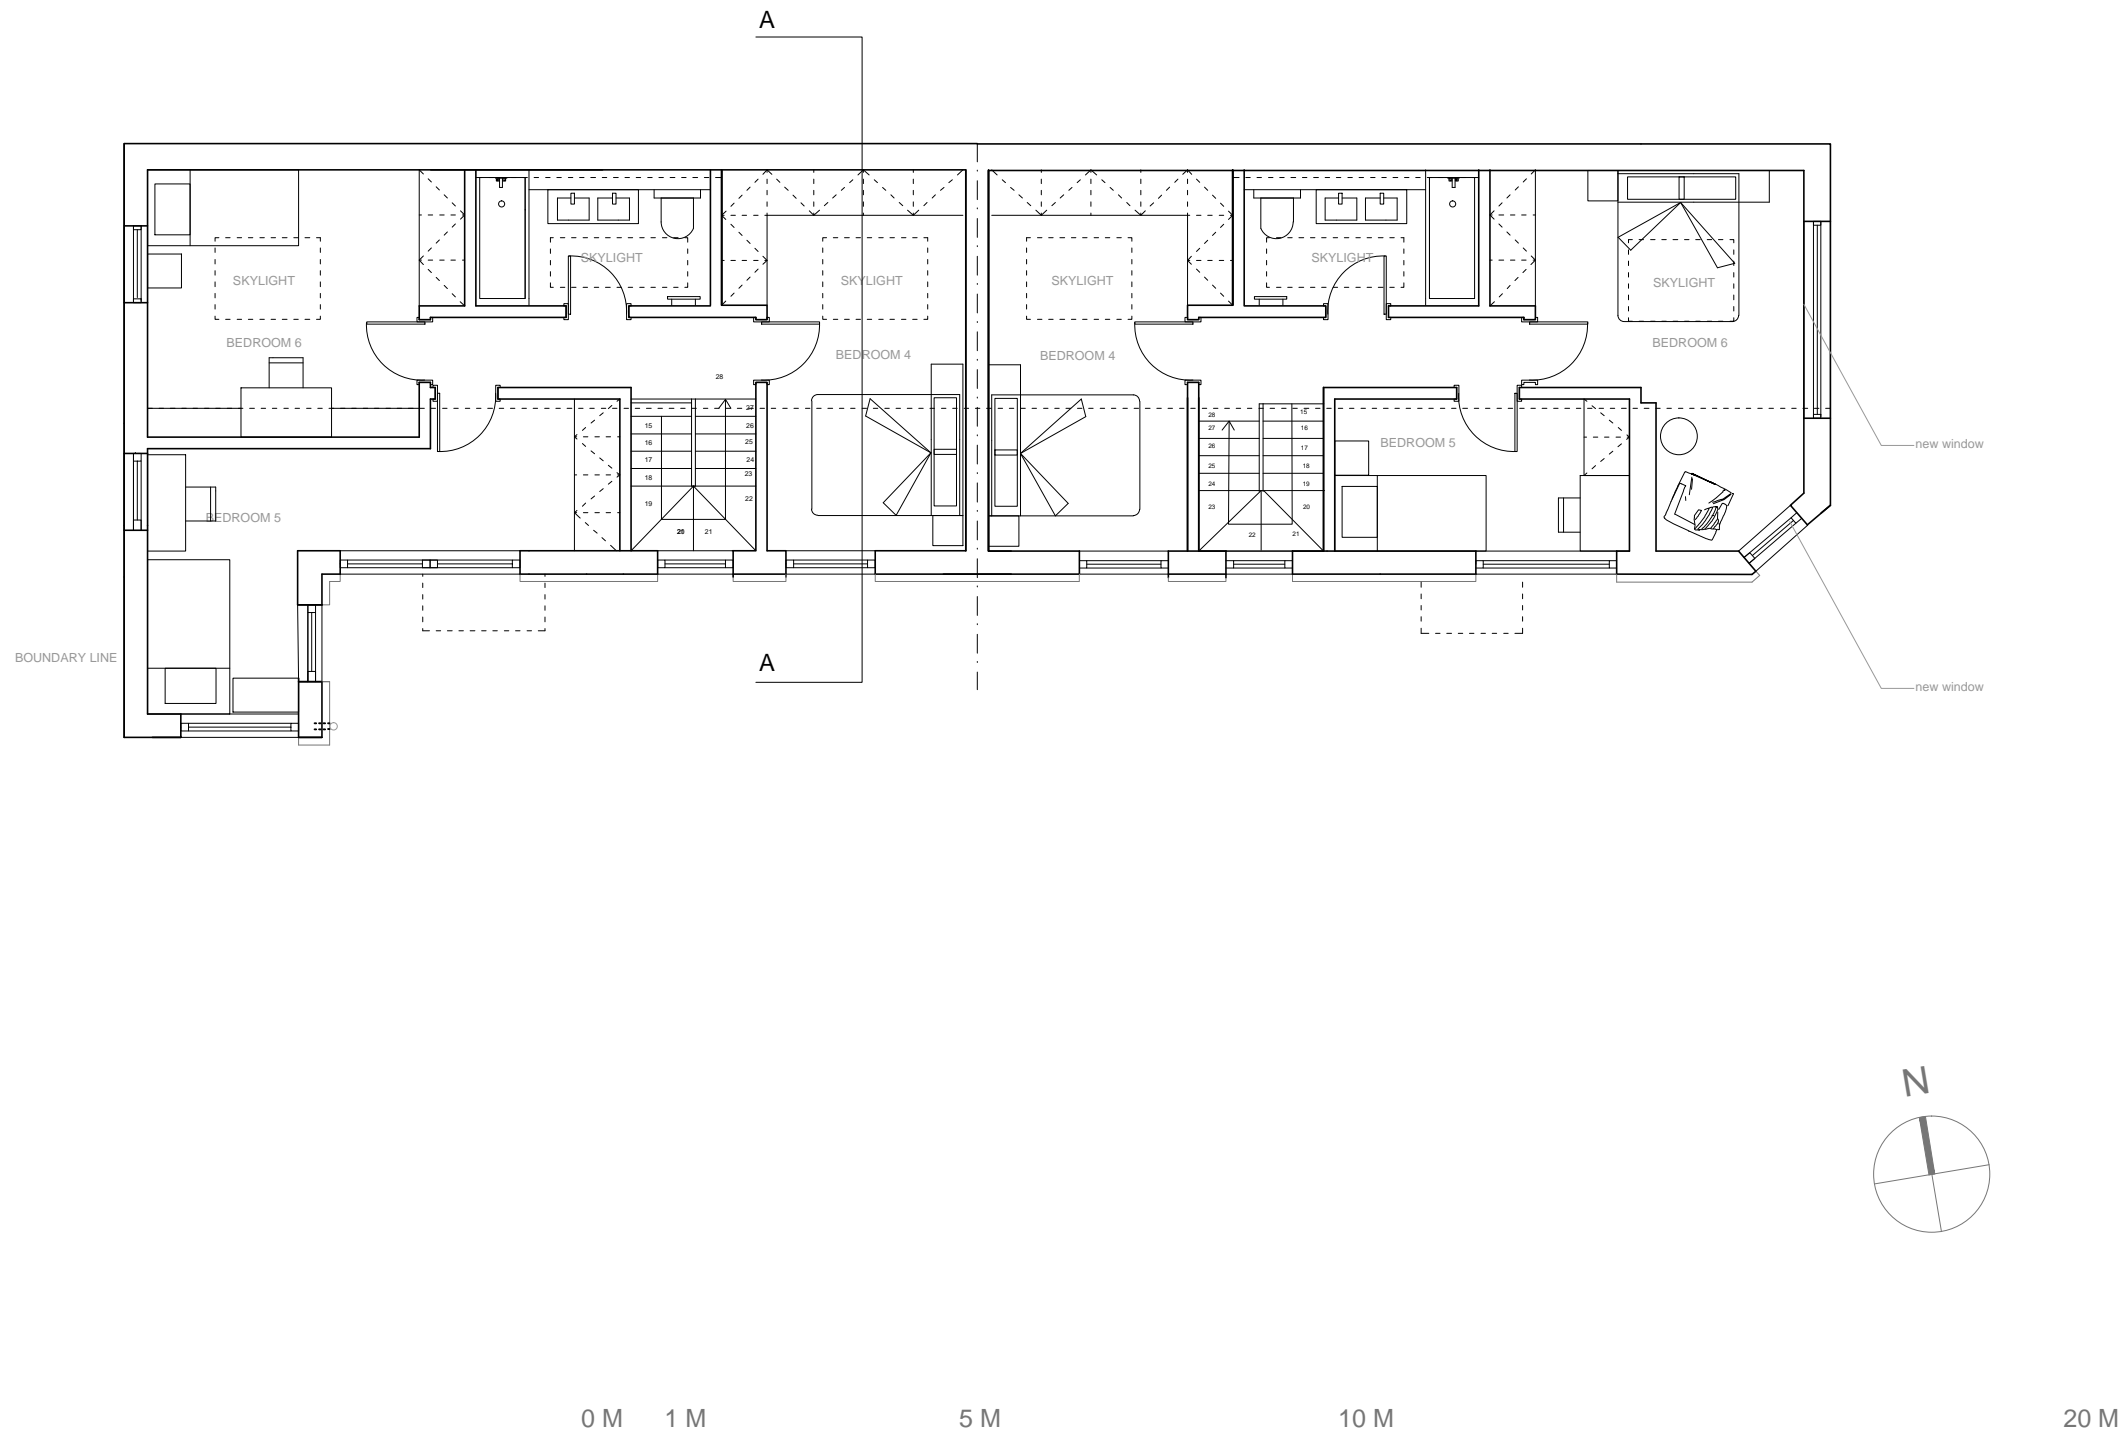

**NOTES:**

- DO NOT SCALE FROM THIS DRAWING
- ALL DIMENSIONS ARE IN METERS UNLESS OTHERWISE SPECIFIED
- TO BE CONSTRUCTED IN ACCORDANCE WITH BRITISH STANDARDS
- ALL MEASUREMENTS ARE SUBJECT TO CONFIRMATION BY THE CONTRACTOR DURING THE WORKS ON SITE.
- THIS DRAWING IS TO BE READ IN CONJUNCTION WITH ALL RELEVANT ARCHITECTURAL AND ENGINEER DRAWINGS AND SPECIFICATIONS
- THIS DRAWING IS A CONCEPT LAYOUT NOT FOR CONSTRUCTION PURPOSES


REV.	DATE	COMMENTS

**PROJECT:**  
5-6 ROSSLYN PARK MEWS  
NW3 5NJ

**CLIENT:**

**ARCHITECTURAL DRAWINGS**

DRAWING NO.	<b>AP202</b>	REVISION NO.	<b>R0</b>
-------------	--------------	--------------	-----------


**DRAWING**  
PROPOSED SECOND FLOOR

**APPROVED BY**

**DRAWN BY**

**SCALE** 1/100@A3

**DATE:** 20/12/18

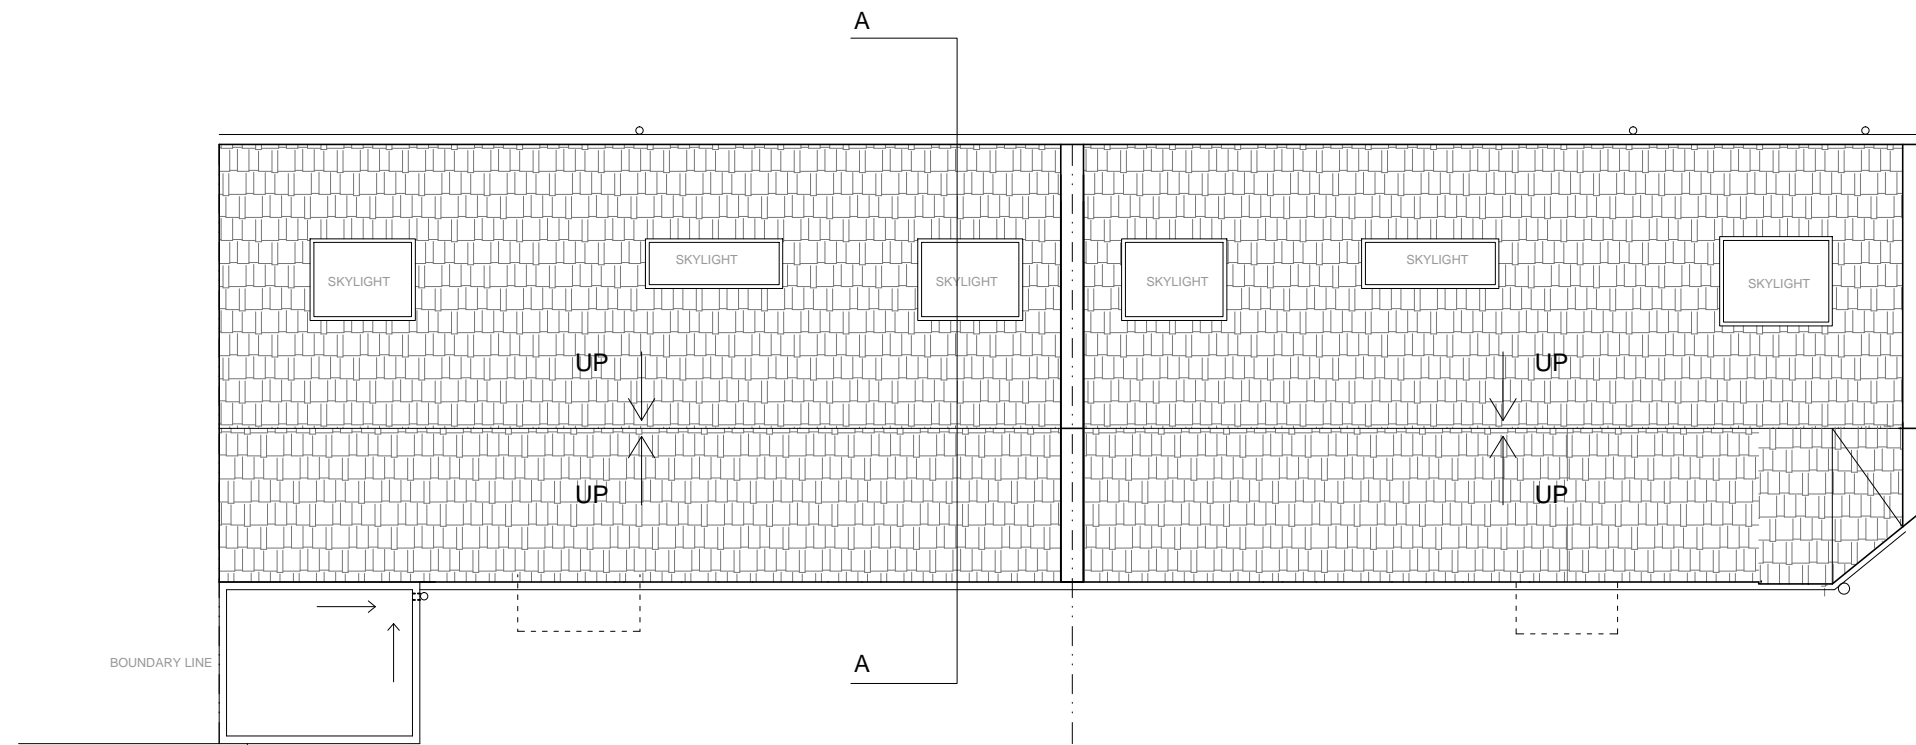

**NOTES:**

1. DO NOT SCALE FROM THIS DRAWING
2. ALL DIMENSIONS ARE IN METERS UNLESS OTHERWISE SPECIFIED
3. TO BE CONSTRUCTED IN ACCORDANCE WITH BRITISH STANDARDS
4. ALL MEASUREMENTS ARE SUBJECT TO CONFIRMATION BY THE CONTRACTOR DURING THE WORKS ON SITE.
5. THIS DRAWING IS TO BE READ IN CONJUNCTION WITH ALL RELEVANT ARCHITECTURAL AND ENGINEER DRAWINGS AND SPECIFICATIONS
6. THIS DRAWING IS A CONCEPT LAYOUT NOT FOR CONSTRUCTION PURPOSES

REV.	DATE	COMMENTS

**PROJECT:**  
5-6 ROSSLYN PARK MEWS  
NW3 5NJ

**CLIENT:**

**ARCHITECTURAL DRAWINGS**

DRAWING NO. <b>AP203</b>	REVISION NO. <b>R0</b>
-----------------------------	---------------------------


**DRAWING**  
**PROPOSED SECOND FLOOR**

**APPROVED BY**


**DRAWN BY**

**SCALE** 1/100@A3

**DATE:** 20/12/2018

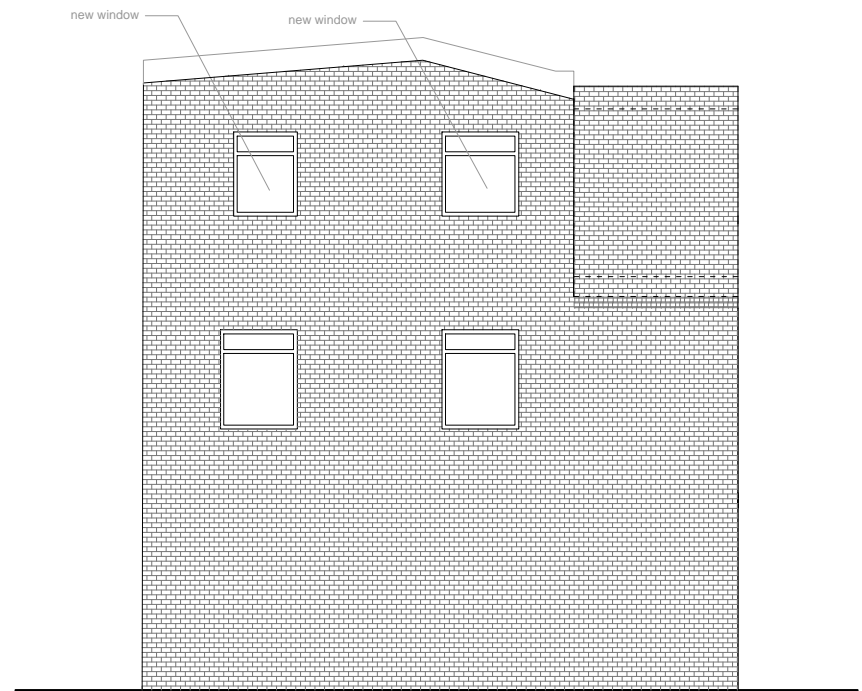

WEST ELEVATION (N5)

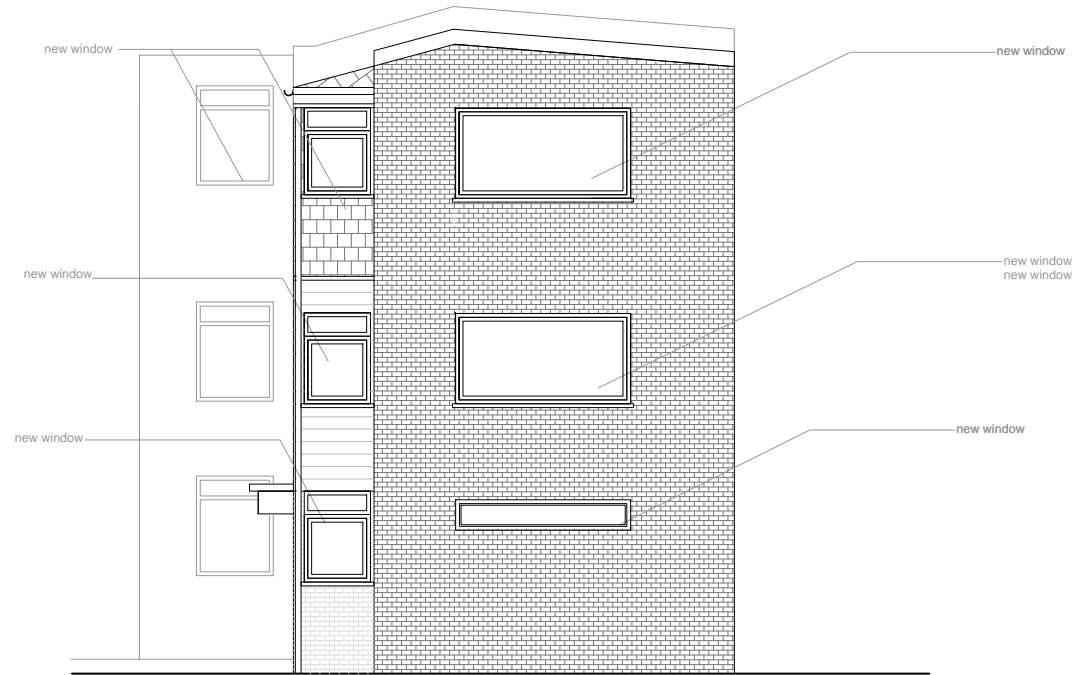

EAST ELEVATION (N6)



NOTES:

1. DO NOT SCALE FROM THIS DRAWING
2. ALL DIMENSIONS ARE IN METERS UNLESS OTHERWISE SPECIFIED
3. TO BE CONSTRUCTED IN ACCORDANCE WITH BRITISH STANDARDS
4. ALL MEASUREMENTS ARE SUBJECT TO CONFIRMATION BY THE CONTRACTOR DURING THE WORKS ON SITE.
5. THIS DRAWING IS TO BE READ IN CONJUNCTION WITH ALL RELEVANT ARCHITECTURAL AND ENGINEER DRAWINGS AND SPECIFICATIONS
6. THIS DRAWING IS A CONCEPT LAYOUT NOT FOR CONSTRUCTION PURPOSES

REV.	DATE	COMMENTS

PROJECT:

5-6 ROSSLYN PARK MEWS  
NW3 5NJ

CLIENT:

ARCHITECTURAL DRAWINGS

DRAWING NO.:	AP211	REVISION NO.:	R0
--------------	-------	---------------	----


DRAWING  
PROPOSED SIDE  
ELEVATIONS

APPROVED BY

DRAWN BY

SCALE 1/100@A3

DATE: 20/12/2018

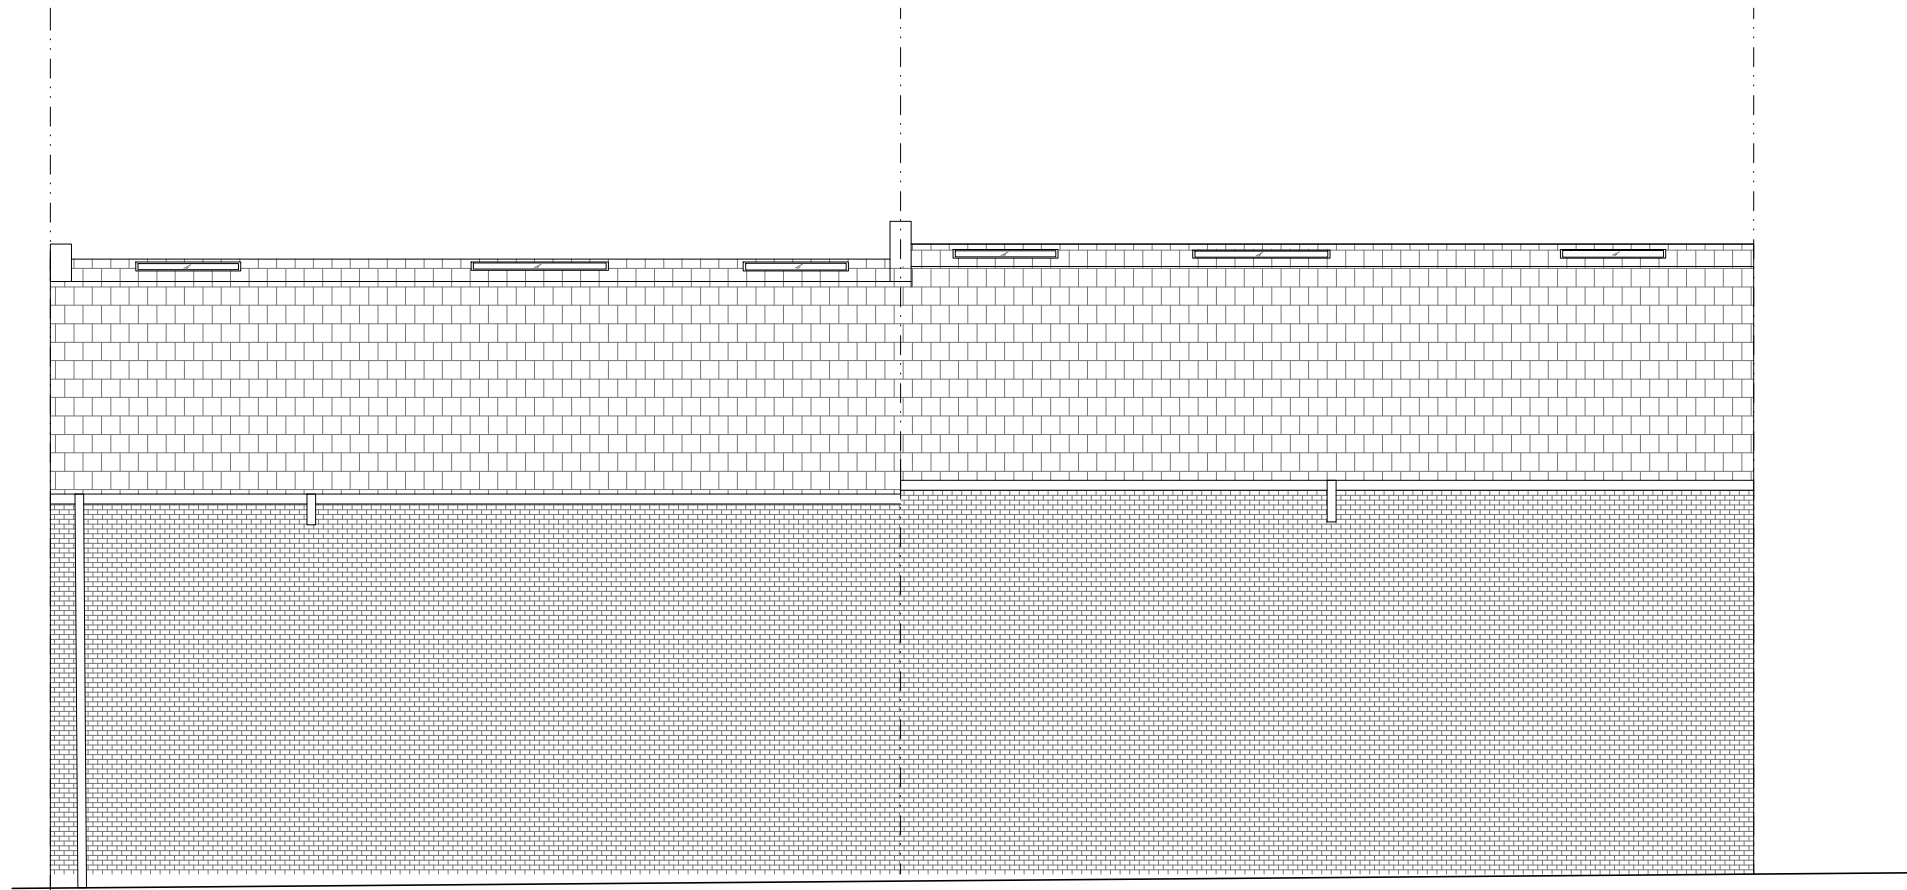

NOTES:

1. DO NOT SCALE FROM THIS DRAWING
2. ALL DIMENSIONS ARE IN METERS UNLESS OTHERWISE SPECIFIED
3. TO BE CONSTRUCTED IN ACCORDANCE WITH BRITISH STANDARDS
4. ALL MEASUREMENTS ARE SUBJECT TO CONFIRMATION BY THE CONTRACTOR DURING THE WORKS ON SITE.
5. THIS DRAWING IS TO BE READ IN CONJUNCTION WITH ALL RELEVANT ARCHITECTURAL AND ENGINEER DRAWINGS AND SPECIFICATIONS
6. THIS DRAWING IS A CONCEPT LAYOUT NOT FOR CONSTRUCTION PURPOSES

REV.	DATE	COMMENTS

PROJECT:

5-6 ROSSLYN PARK MEWS  
NW3 5NJ

CLIENT:

ARCHITECTURAL DRAWINGS

DRAWING NO:	AP212	REVISION NO:	R0
-------------	-------	--------------	----

DRAWING  
PROPOSED REAR ELEVATION  
A-A'

APPROVED BY

DRAWN BY

SCALE 1/100@A3

DATE: 20/12/2018

0 M    1 M                                  5 M                                  10 M                                  20 M

NOTES:

1. DO NOT SCALE FROM THIS DRAWING
2. ALL DIMENSIONS ARE IN METERS UNLESS OTHERWISE SPECIFIED
3. TO BE CONSTRUCTED IN ACCORDANCE WITH BRITISH STANDARDS
4. ALL MEASUREMENTS ARE SUBJECT TO CONFIRMATION BY THE CONTRACTOR DURING THE WORKS ON SITE.
5. THIS DRAWING IS TO BE READ IN CONJUNCTION WITH ALL RELEVANT ARCHITECTURAL AND ENGINEER DRAWINGS AND SPECIFICATIONS
6. THIS DRAWING IS A CONCEPT LAYOUT NOT FOR CONSTRUCTION PURPOSES



door to be resized and relocated

window size to be decreased

window to be removed

window size to be increased

REV.	DATE	COMMENTS

PROJECT:  
5-6 ROSSLYN PARK MEWS  
NW3 5NJ

CLIENT:

ARCHITECTURAL DRAWINGS

DRAWING NO.	AP213	REVISION NO.	R0
-------------	-------	--------------	----

DRAWING  
PROPOSED FRONT ELEVATION  
A-A'


APPROVED BY

DRAWN BY

0 M   1 M   5 M   10 M   20 M

SCALE   1/100@A3

DATE:   20/12/2018

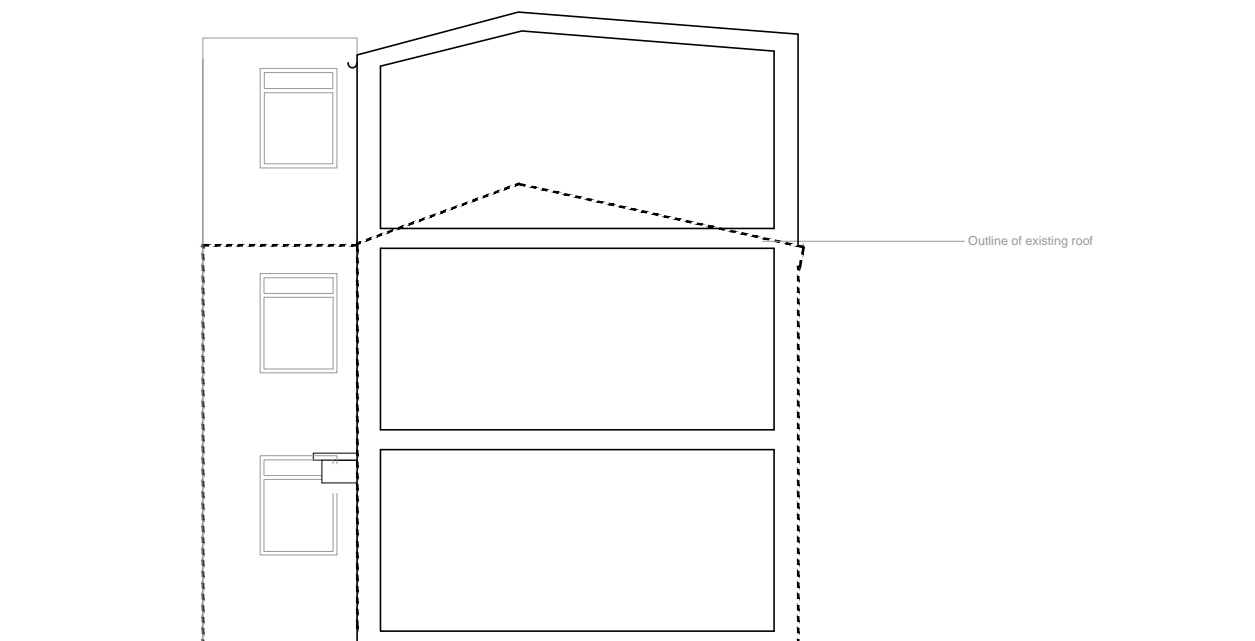

**NOTES:**

1. DO NOT SCALE FROM THIS DRAWING
2. ALL DIMENSIONS ARE IN METERS UNLESS OTHERWISE SPECIFIED
3. TO BE CONSTRUCTED IN ACCORDANCE WITH BRITISH STANDARDS
4. ALL MEASUREMENTS ARE SUBJECT TO CONFIRMATION BY THE CONTRACTOR DURING THE WORKS ON SITE.
5. THIS DRAWING IS TO BE READ IN CONJUNCTION WITH ALL RELEVANT ARCHITECTURAL AND ENGINEER DRAWINGS AND SPECIFICATIONS
6. THIS DRAWING IS A CONCEPT LAYOUT NOT FOR CONSTRUCTION PURPOSES

REV.	DATE	COMMENTS

**PROJECT:**

5-6 ROSSLYN PARK MEWS  
NW3 5NJ

**CLIENT:**

**ARCHITECTURAL DRAWINGS**

DRAWING NO.	<b>AP220</b>	REVISION NO.	<b>R0</b>
-------------	--------------	--------------	-----------

**DRAWING**  
**PROPOSED SECTION**  
**AA**

**APPROVED BY**

**DRAWN BY**

--

SCALE 1/100@A3

DATE: 20/12/2018

0 M    1 M                                    5 M                                    10 M                                    20 M

