


- NOTES:**
1. This drawing is a COPYRIGHT of Archetype.
 2. Do not scale the drawing, use figured dimensions only.
 3. All dimensions must be checked on site and Archetype should be informed immediately of any discrepancies prior to construction.

1:100 (metres)

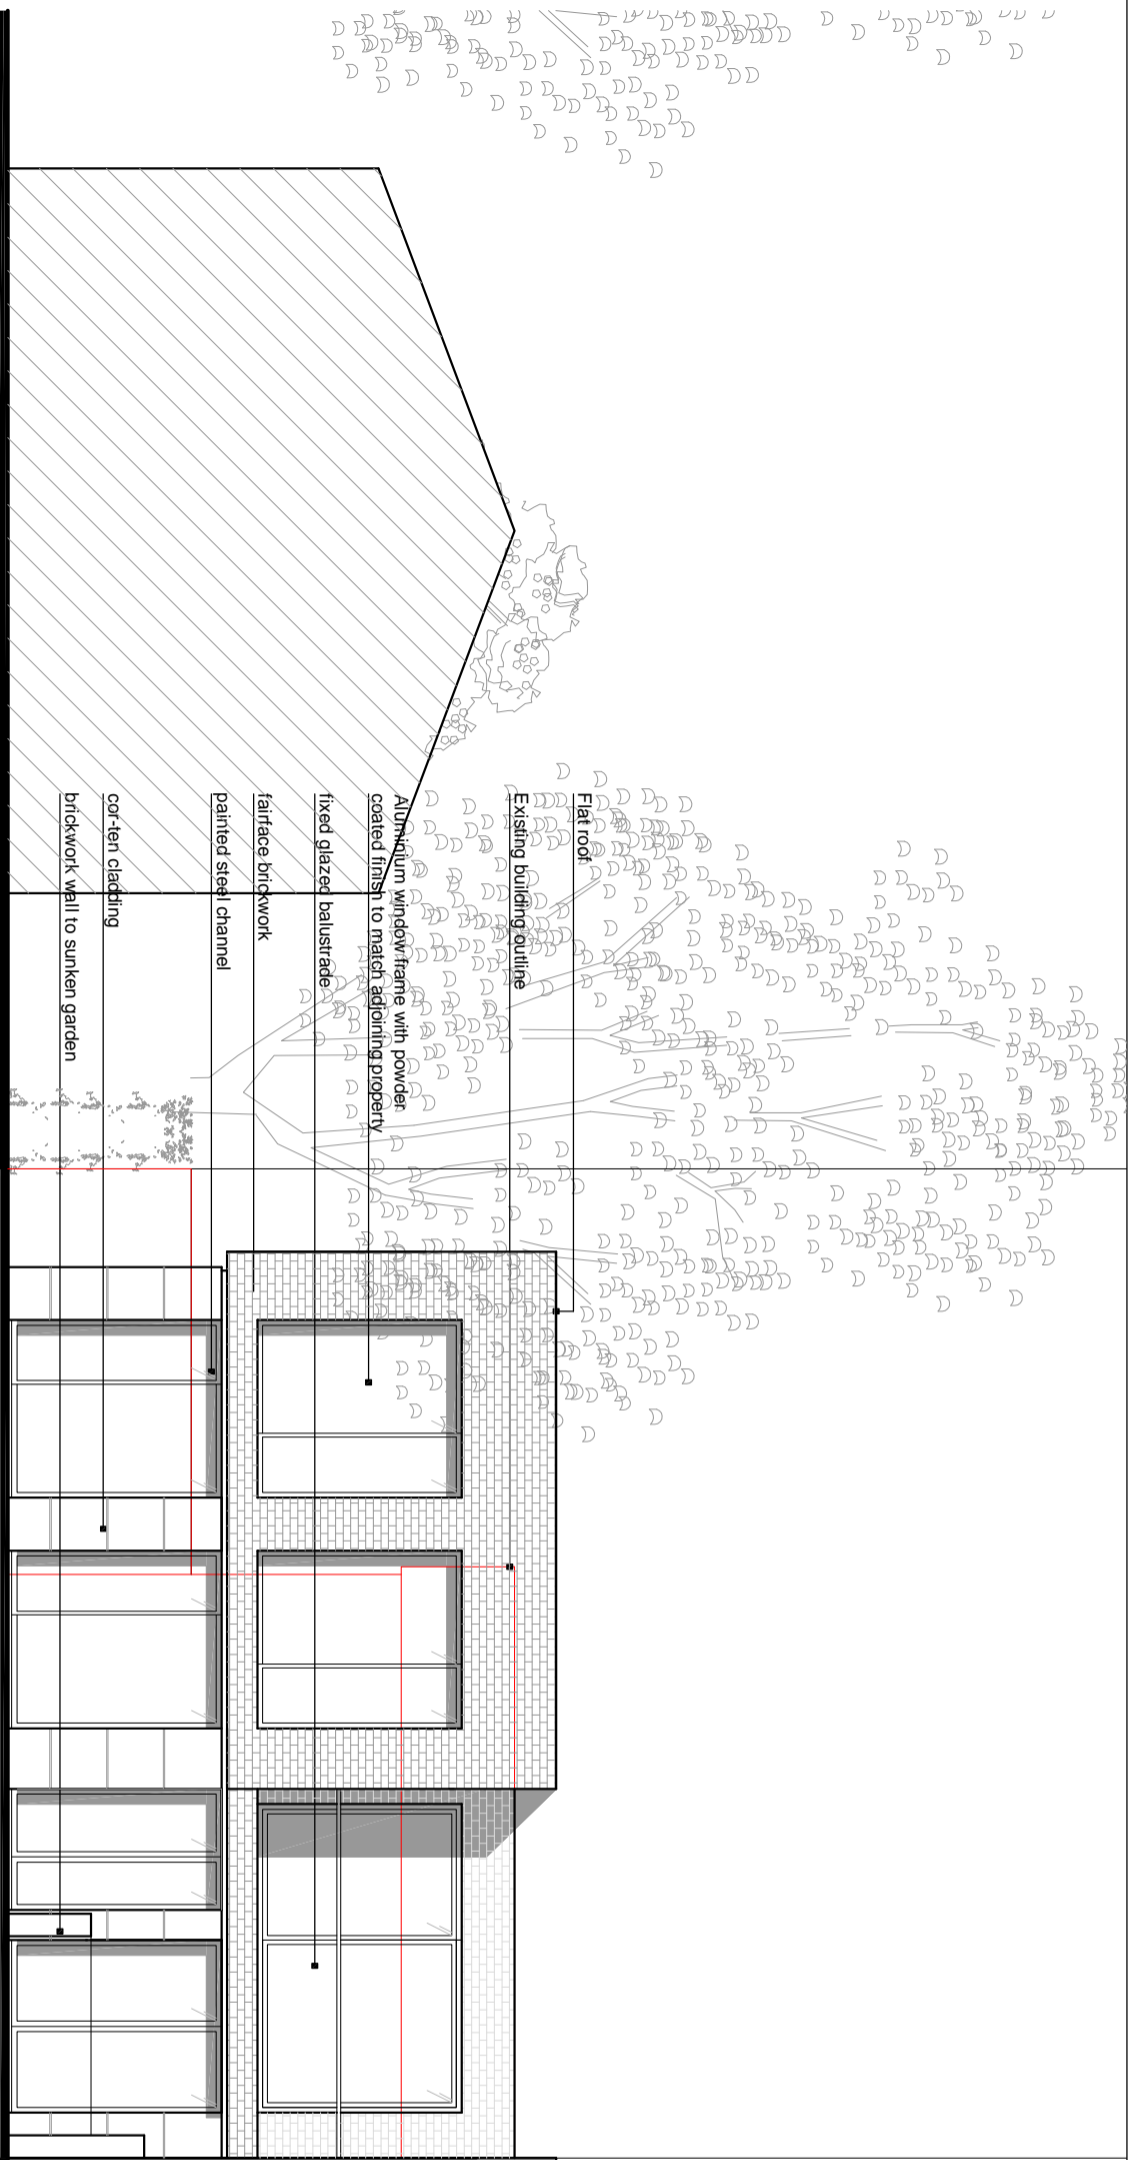

1:200 (metres)



REDINGTON GARDENS PROPERTIES

36 REDINGTON ROAD

38 REDINGTON ROAD


GARAGE

PROPOSED REAR ELEVATION

1:100

NOTE: Tree heights and spread based on findings of Arboricultural Report. For further details of existing trees within proposal site and along boundary lines with neighbouring property, refer to documentation provided by Landmark Trees.

| | | |
|---|-------------------|----------|
| C | 2ND FL REMOVED | 26.10.15 |
| B | ROOF AMENDED | 15.10.15 |
| A | SCALE BAR AMENDED | 09.10.15 |

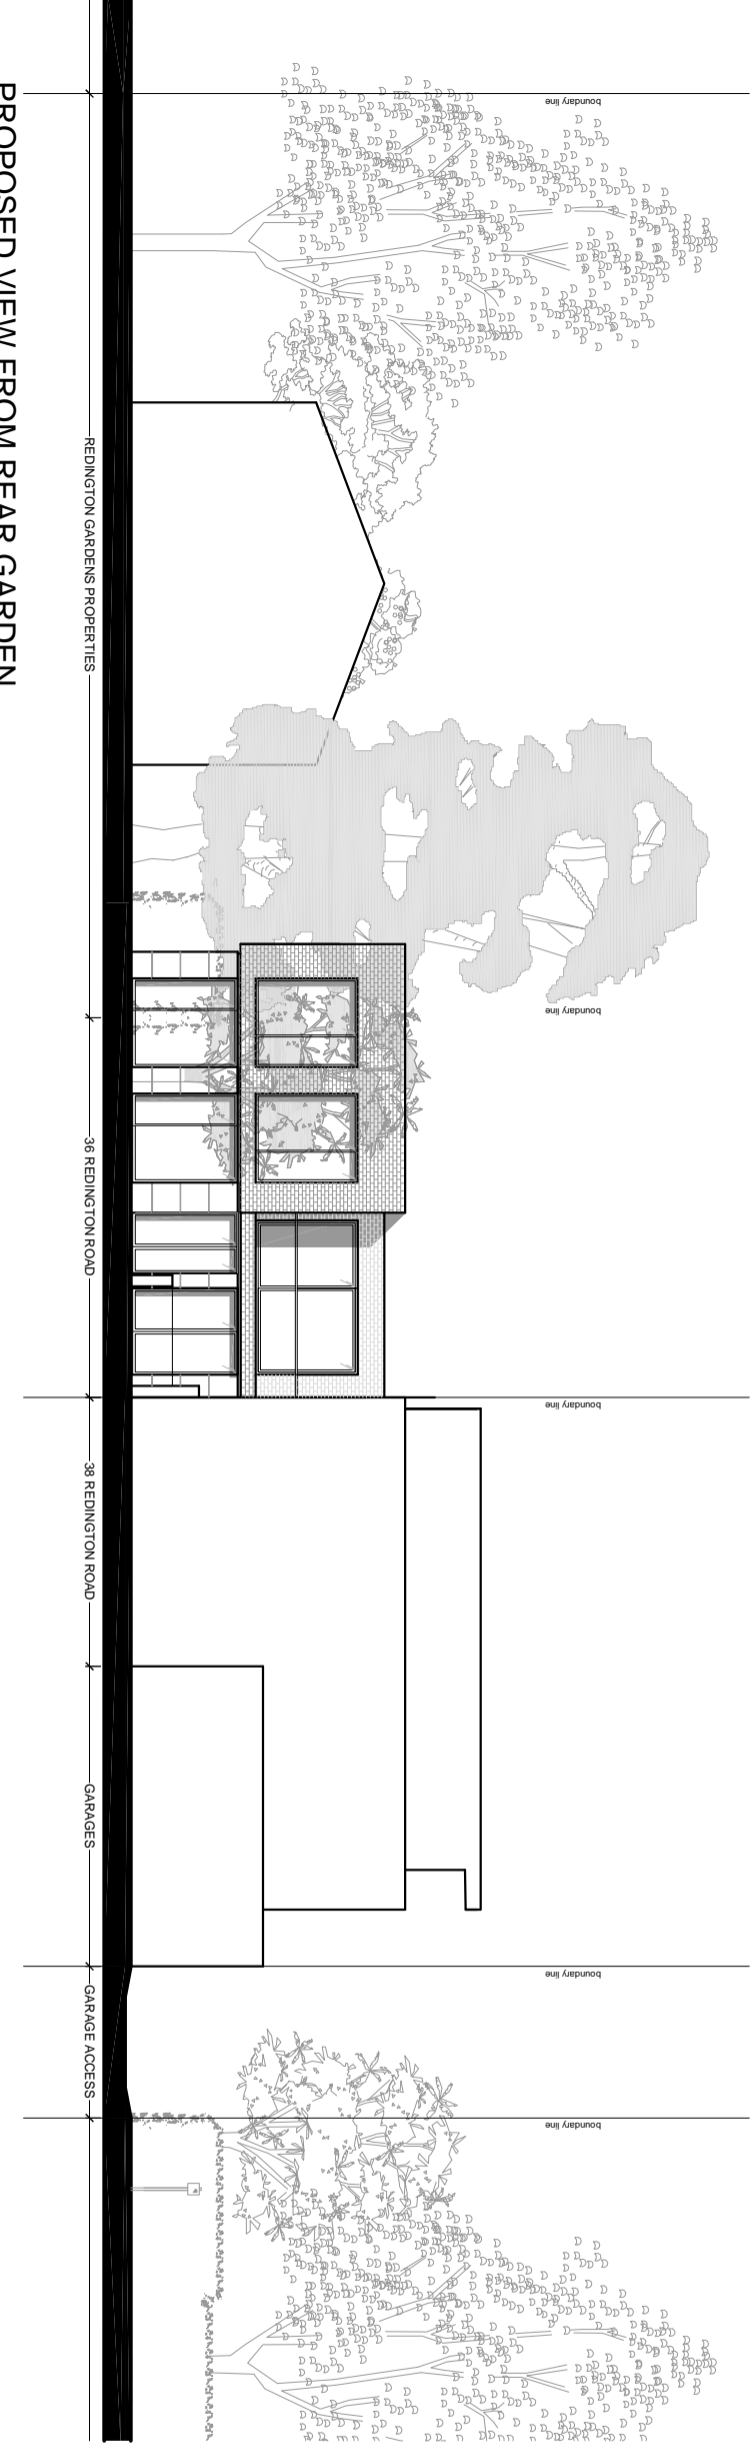

Archetype

Architects Planners Designers
 121 Goswami Road London W1U 6AJ
 Tel: 020 7460 3886 Fax: 020 7460 3888
 e-mail: archtype@archtypegroup.co.uk
 Web: www.archtypegroup.co.uk

Project: 36 REDINGTON ROAD
 LONDON, N4 2ED

Drawing Title: PROPOSED REAR ELEVATION
 & VIEW FROM REDINGTON GARDEN PROPERTY

Drawn: IAS **Approved:** TP **Scale:** 1:8100/200 **Date:** 9/10/15

Drawing No.: 1048 (10) 08 **Revision:** C

PROPOSED VIEW FROM REAR GARDEN

CDJ Pac