





01 No.51 Shopfront Elevation
C645_E_N_3

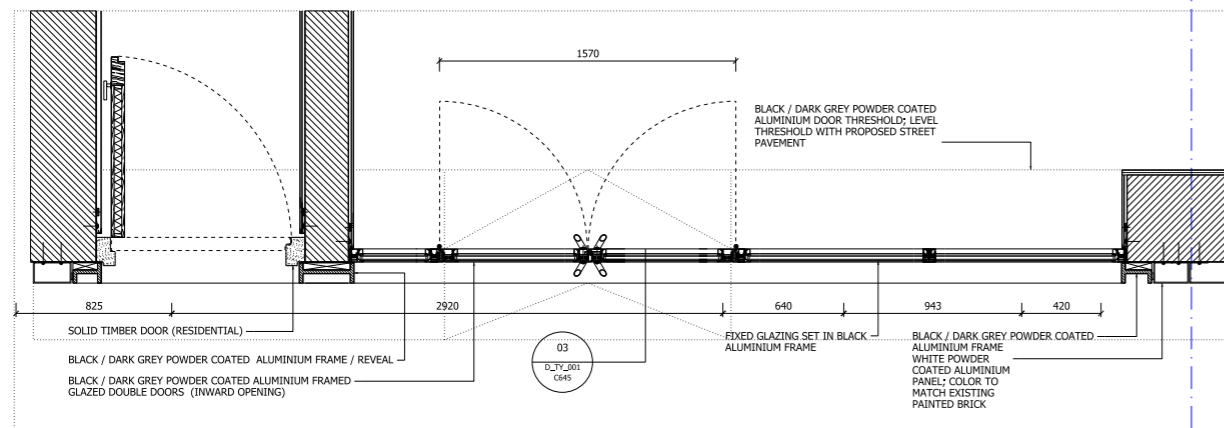

02 Detailed Plan
C645_TY_1

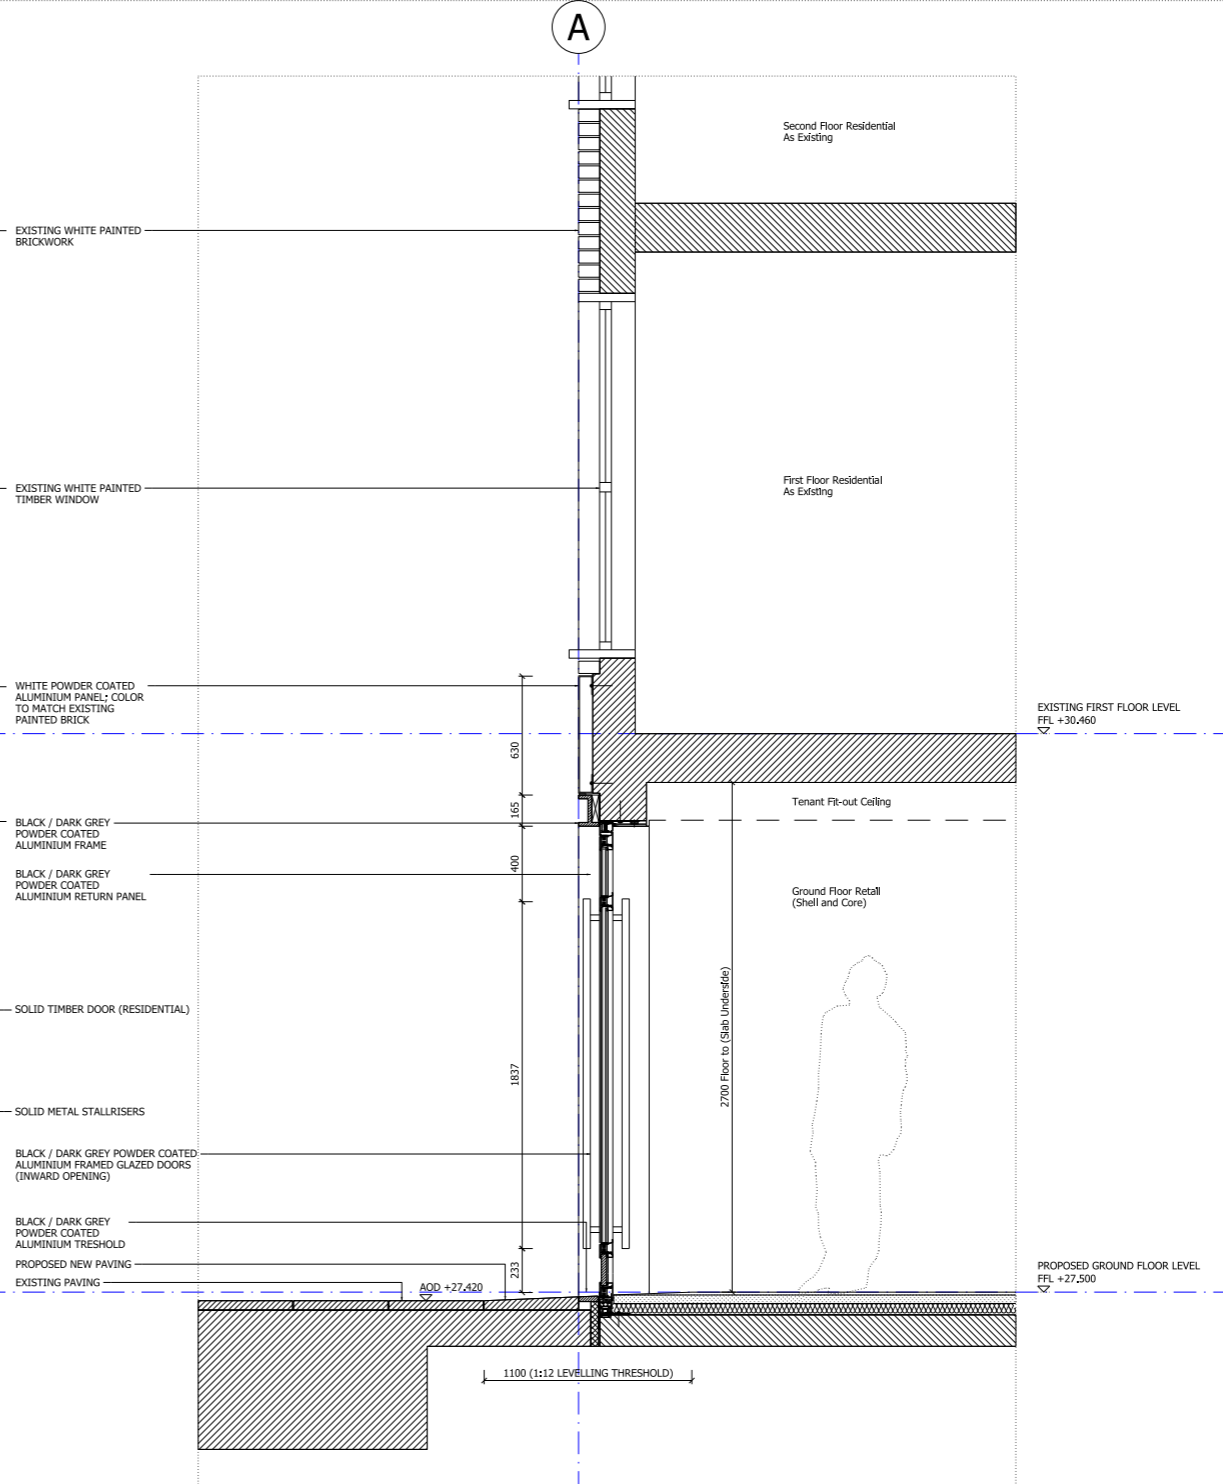


03 Detailed Section Through No.51 Shopfront
C645_D_TY_1



04 Indicative Material Details

NOTES:
DO NOT SCALE FROM THIS DRAWING.
ALL DIMENSIONS TO BE CHECKED ON SITE.
ALL OMISSIONS AND DISCREPANCIES TO BE REPORTED TO THE ARCHITECT IMMEDIATELY.

ALL RIGHTS RESERVED. THIS WORK IS COPYRIGHT AND CANNOT BE REPRODUCED OR COPIED OR MODIFIED IN ANY FORM OR BY ANY MEANS, GRAPHIC ELECTRONIC OR MECHANICAL, INCLUDING PHOTOCOPYING WITHOUT THE WRITTEN PERMISSION OF SQUIRE AND PARTNERS ARCHITECTS.

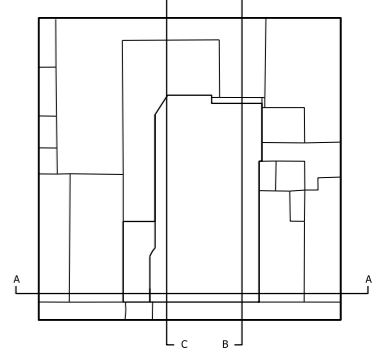

Revision description	Date	Check	Rev
Issued for Planning	14/12/18	RB	B
Issued for Planning	06/12/18	GH	A
Issued for Planning	03/10/18	GH	-

SQUIRE & PARTNERS

77 Wicklow Street London WC1X 9JY
T: 020 7278 5555 F: 020 7239 0495

info@squireandpartners.com
www.squireandpartners.com

Project
**51-52 Tottenham Court Road,
London. W1T**

Drawing
**Shop Front Detail
Proposed**

51 Tottenham Court Road

Drawn	Date	Scale
JKL	01/10/2018	1:20@A1 1:4@A3
Job number	Drawing number	Revision
13081	C645_D_TY_001	B