



1 Existing Ground Floor Plan
1 : 100

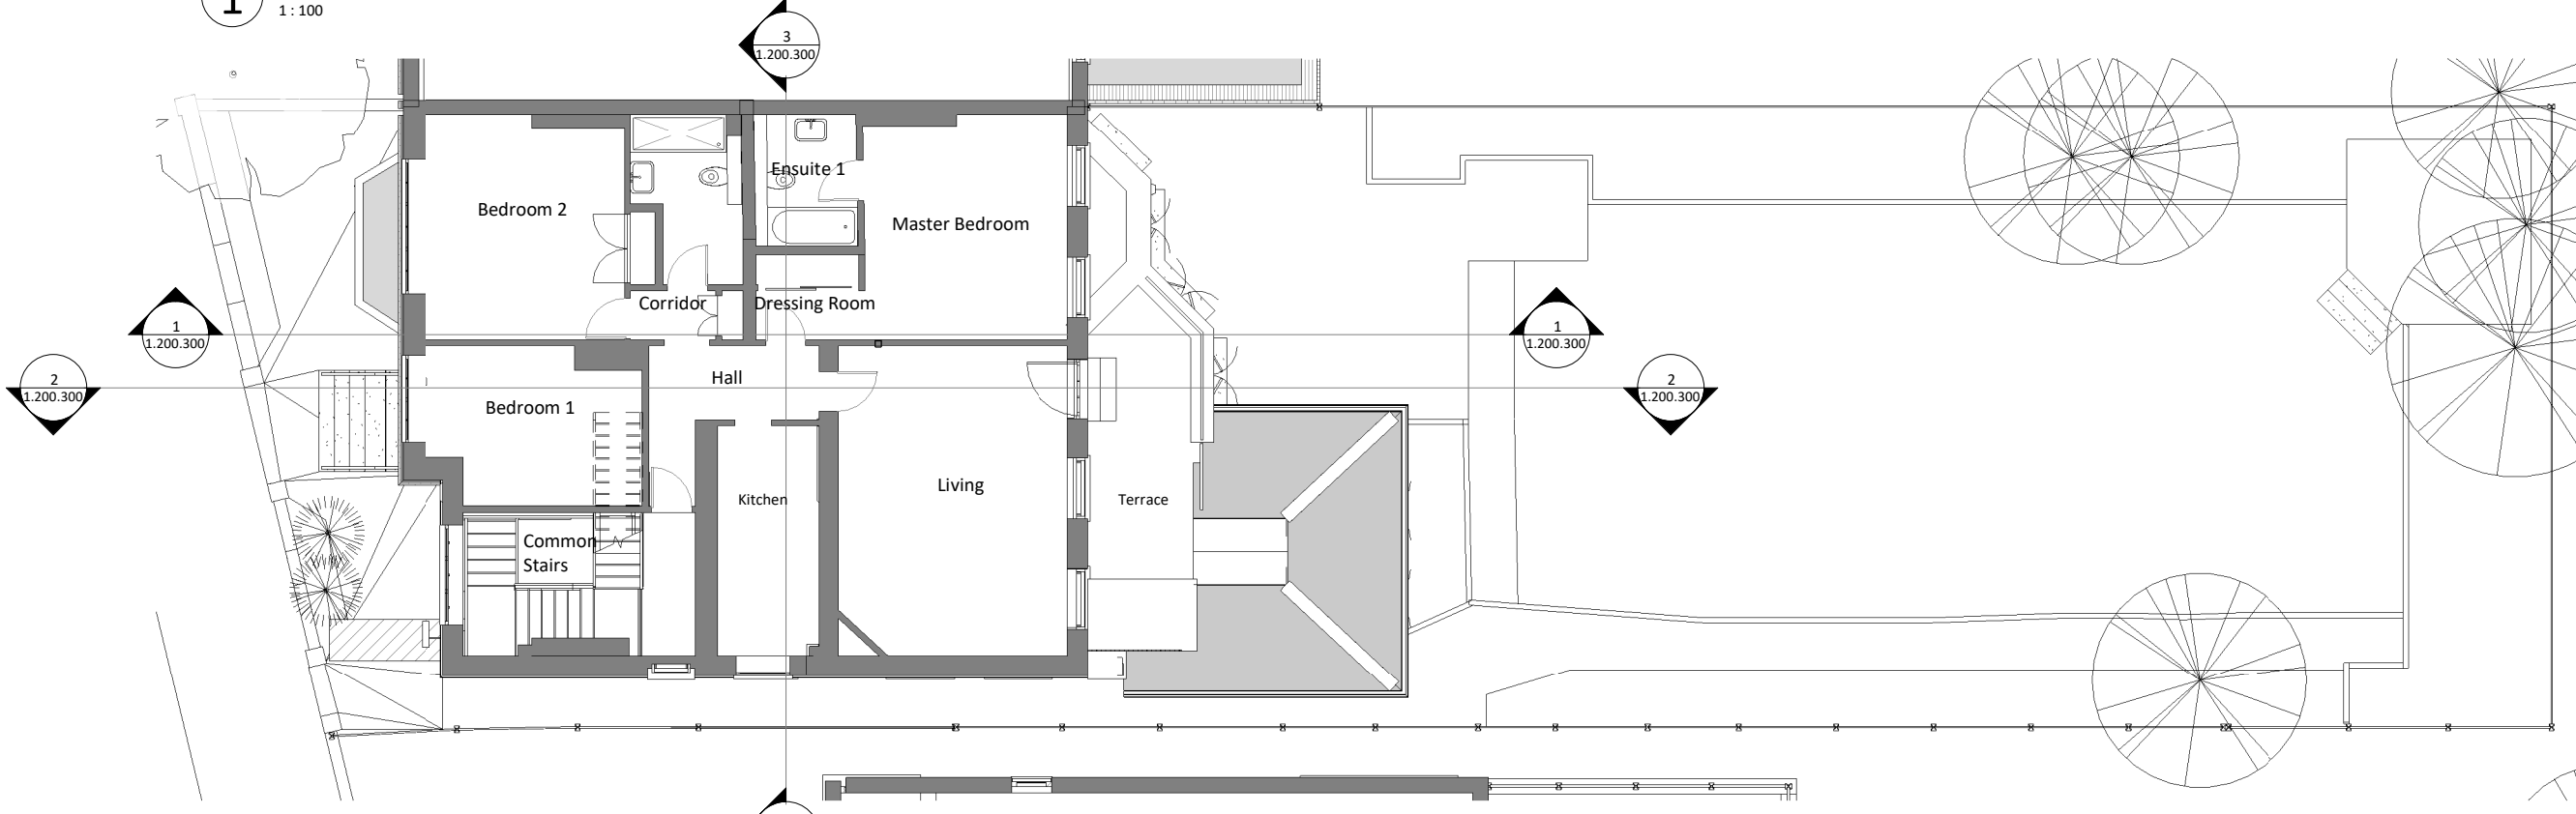

2 Existing First Floor Plan
1 : 100

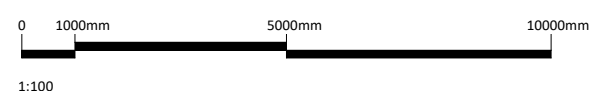

General Notes

- This drawing is copyright of AR Architecture
- This drawing shall not be scaled - use figured dimensions only
- All dimensions are in mm unless otherwise stated.
- All dimensions shall be checked on site prior to commencing the works and any discrepancies to be reported to AR Architecture.
- AR Architecture assumes no responsibility whatsoever for the interpretation of the drawing, nor for any errors or omissions resulting from the use of this information.
- All works shall conform to the current edition of the building regulations and other statutory requirements.
- All materials and workmanship shall conform with the relevant British Standard specifications and codes of practice.
- This drawing may incorporate information from other professionals, AR Architecture cannot accept responsibility for the integrity and accuracy of such information.
- This drawing is to be read in conjunction with all relevant specifications and drawings.
- Users shall be responsible for verifying suitability of this data for their application.

Notes

Key

Rev	Notes	Date	By

Client: Ms N. Sarkisian
 Job Title: Flats 1-2_3 Akenside Road 2
 Drawing Use: Planning
 Drawing: Existing Floor Plans
 Date of first issue: 15.01.19
 Scale @ A2: 1 : 100
 Sheet size: A2
 Drawn by: VC
 Checked by: AR
 Project Stage: 3
 Project No: 18006
 Drawing No: 1.200.101
 Status: S2
 Revision:



AR Architecture
 213 Haverstock Hill, London
 NW3 4QP
 T: +44 207 209 2851
 E: info@ar-arch.co.uk
 COMMERCIAL - HOSPITALITY - RESIDENTIAL