



# WD5 TYPE WINDOW DETAILS 1:10

Square Bay Window - Double glazed, RAL 7012 Basalt Grey aluminium frames window


## Front Elevation 1:10

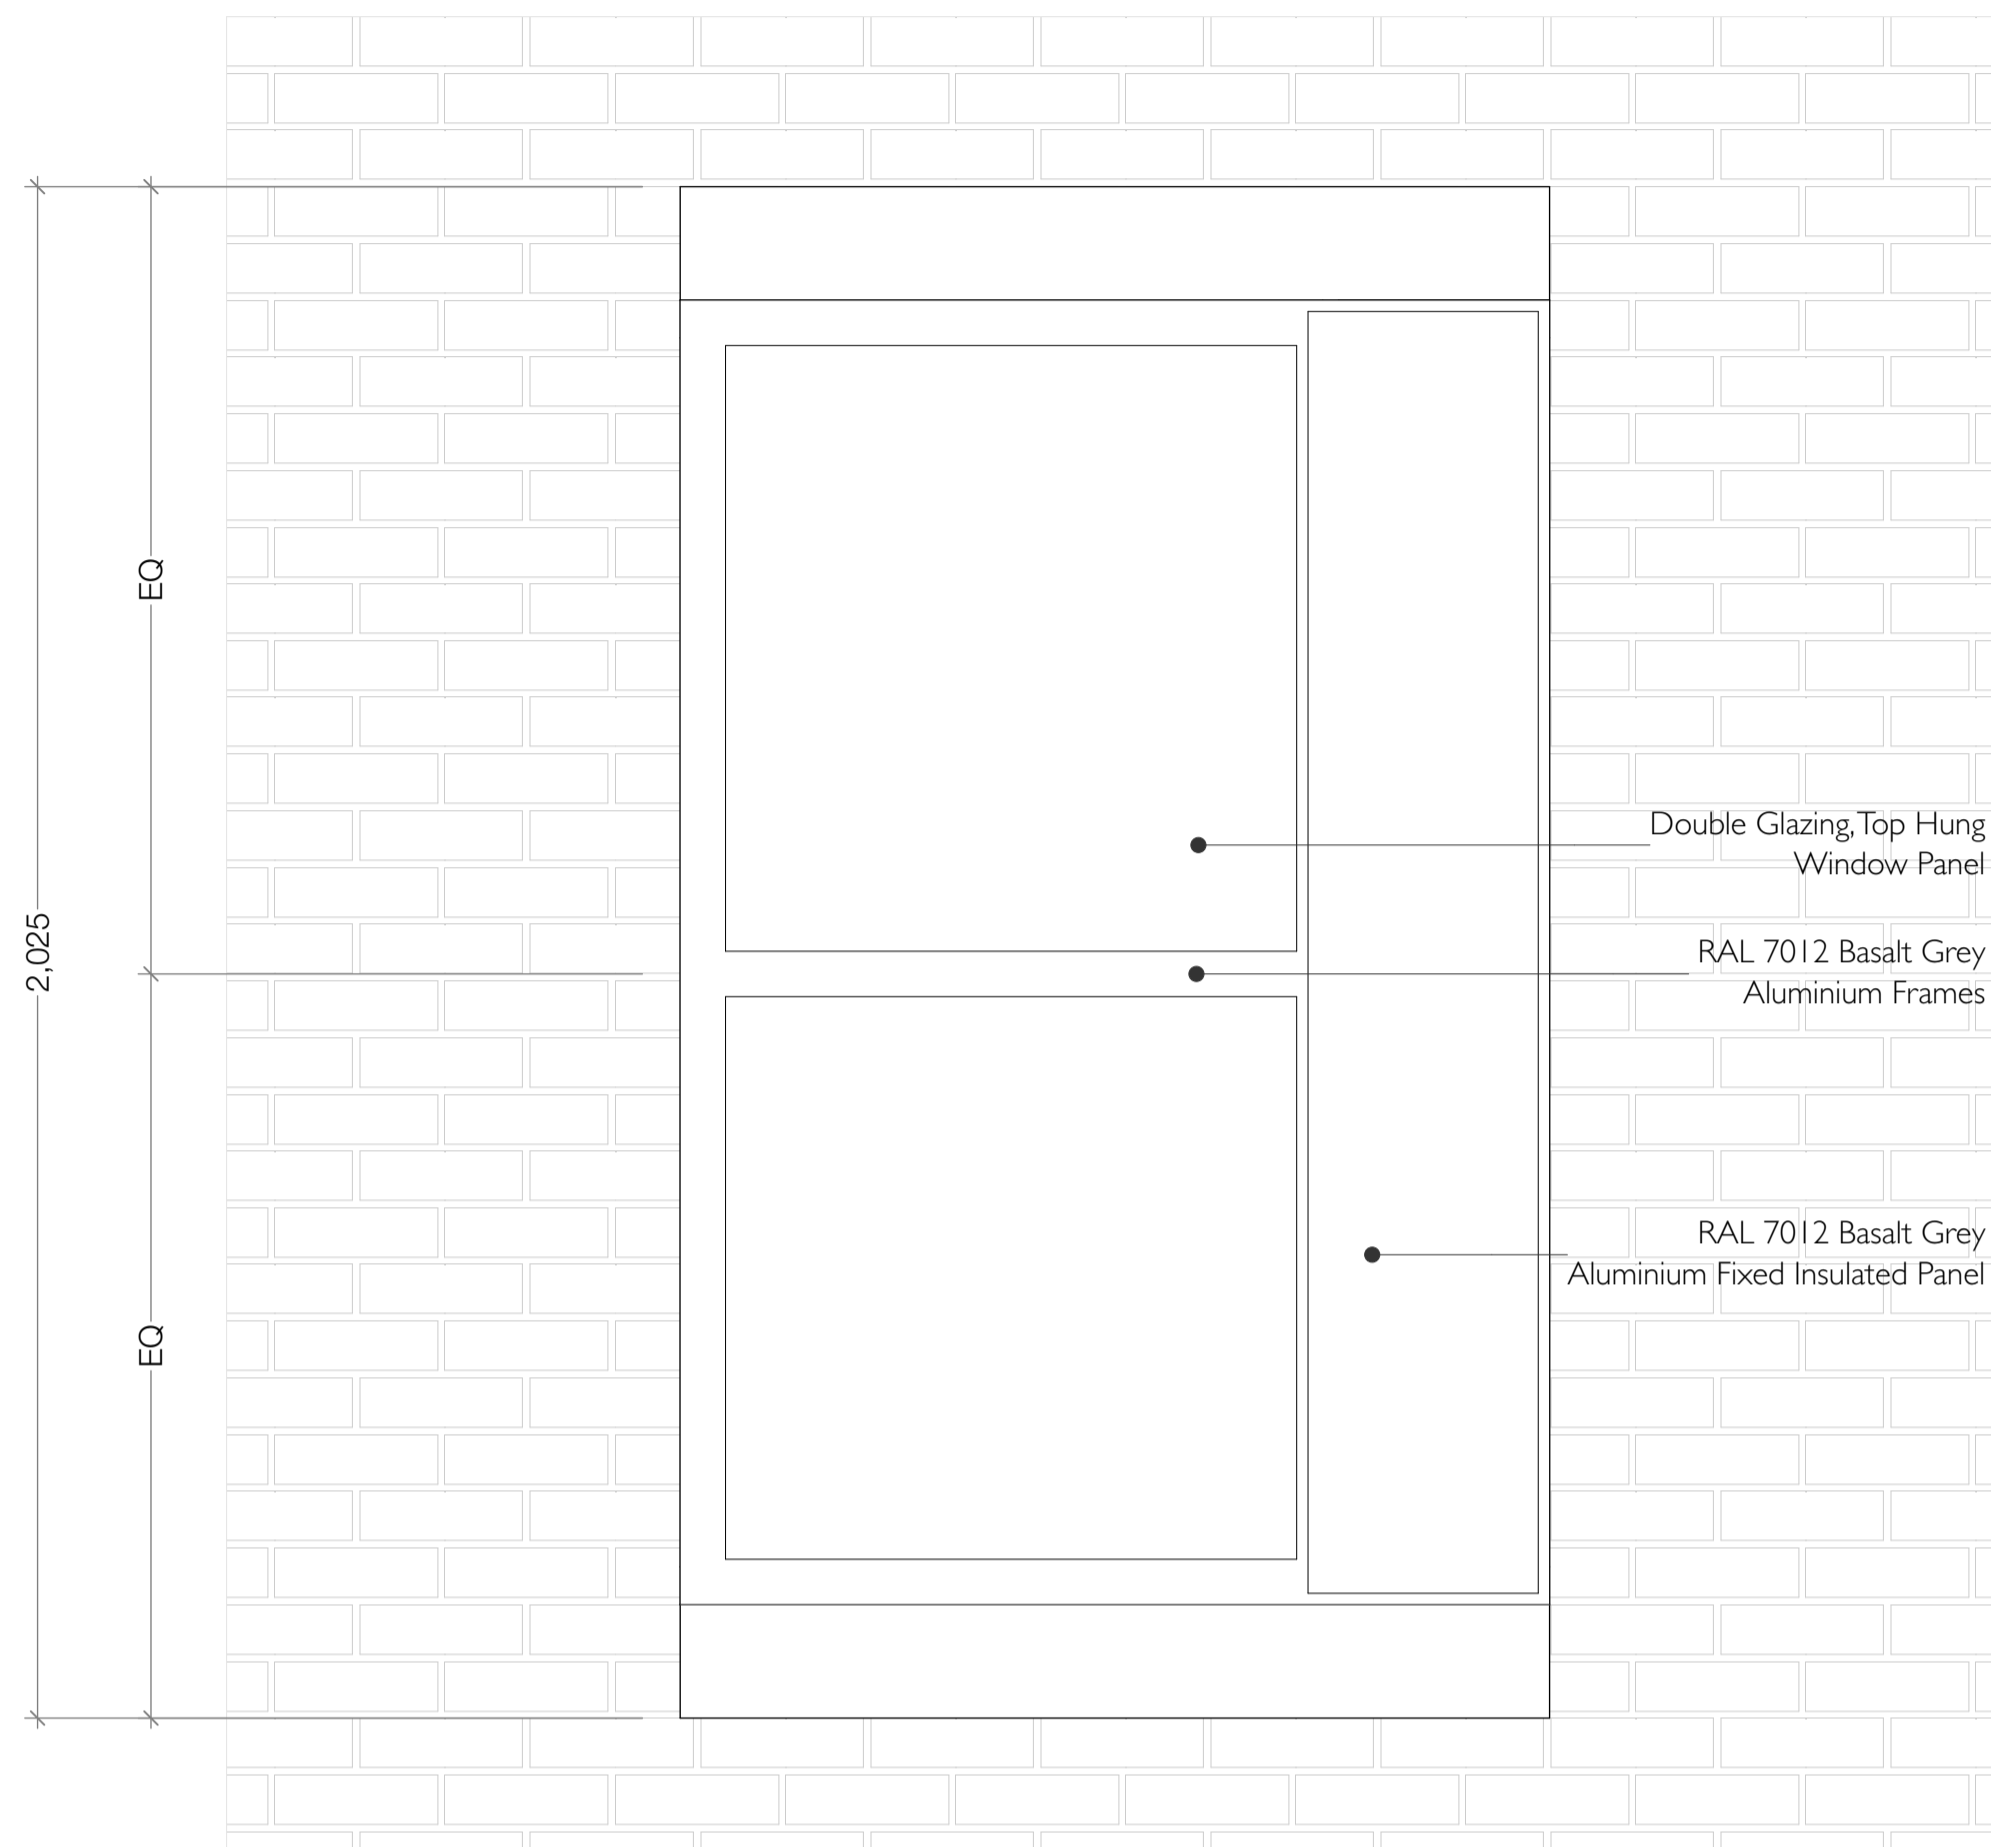

## Section 1:10

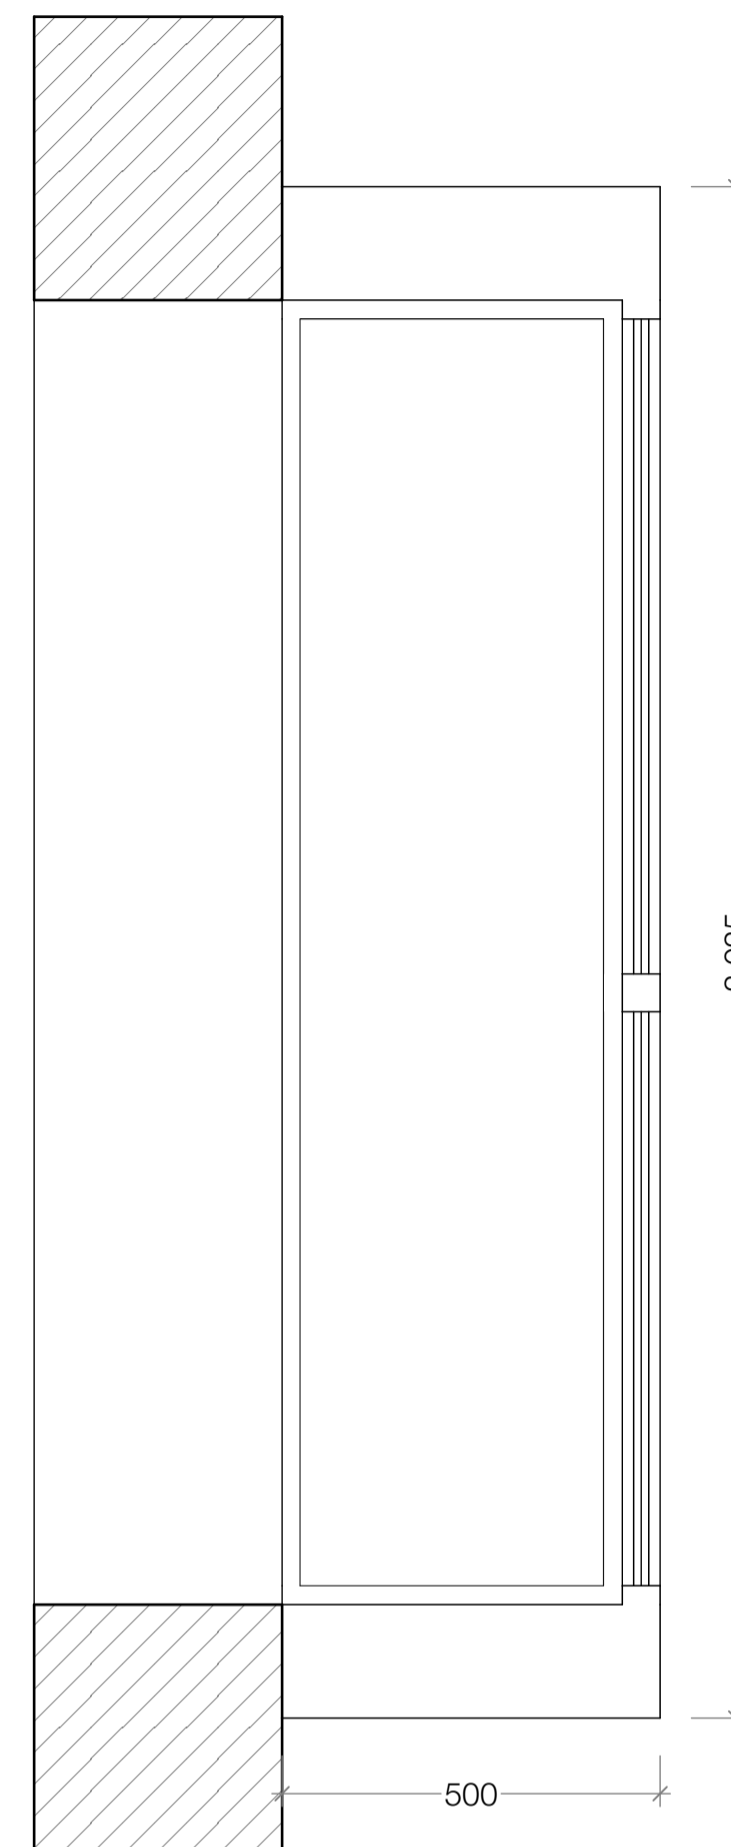

## Plan 1:10

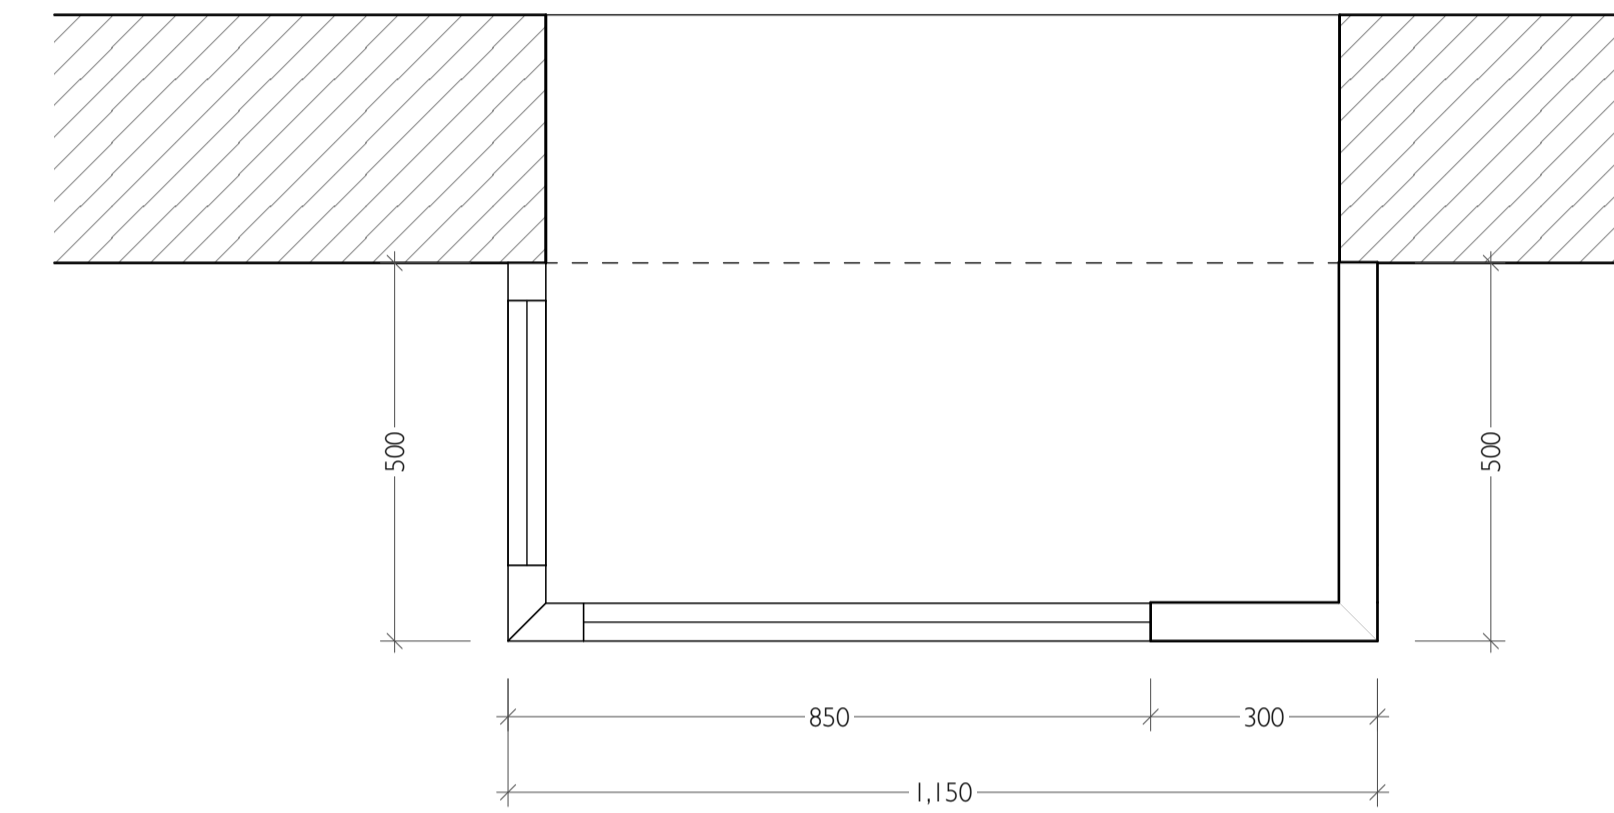

© Eyal Moran Architects LTD. Do not reproduce the drawing without written permission.  
Do not scale from this drawing. Use figured dimensions only.  
**IF IN DOUBT ASK.** Verify all dimensions on site before commencing any work or shop drawings. Inform the architects before any work starts if this drawing exceeds the quantities in any way.

This drawing to be read in conjunction with all relevant drawings / specification / schedules etc. which relate to this project.

### NOTES

SCALE 1:10



**APP No. 2016/3750/P**  
**DISCHARGE CON. 5**



**EYAL MORAN ARCHITECTS**

Rowlandson House  
289-297 Ballards Lane  
London N12 8NP

+44 (0)20 8369 6057  
info@emarchitects.co.uk  
www.emarchitects.co.uk

**PROJECT**  
York Way, Camden N7 9QF  
residential development

**CLIENT**  
The Prosperity Group

**SCALE**  
1:10 @ A1

**DATE**  
24/12/18

**DRAWN BY**  
OF

**APPROVED BY**  
EM

**DRAWING**  
C3812- Discharge Conditions  
Window Type WD5 Details  
Purpose:

**PROJECT NO / DRAWING NO**  
3812/C011

**REVISION**