



D4 TYPE DOOR DETAILS 1:10

Double glazed, RAL 7012 Basalt Grey aluminium frames bifolding door


Plan 1:10

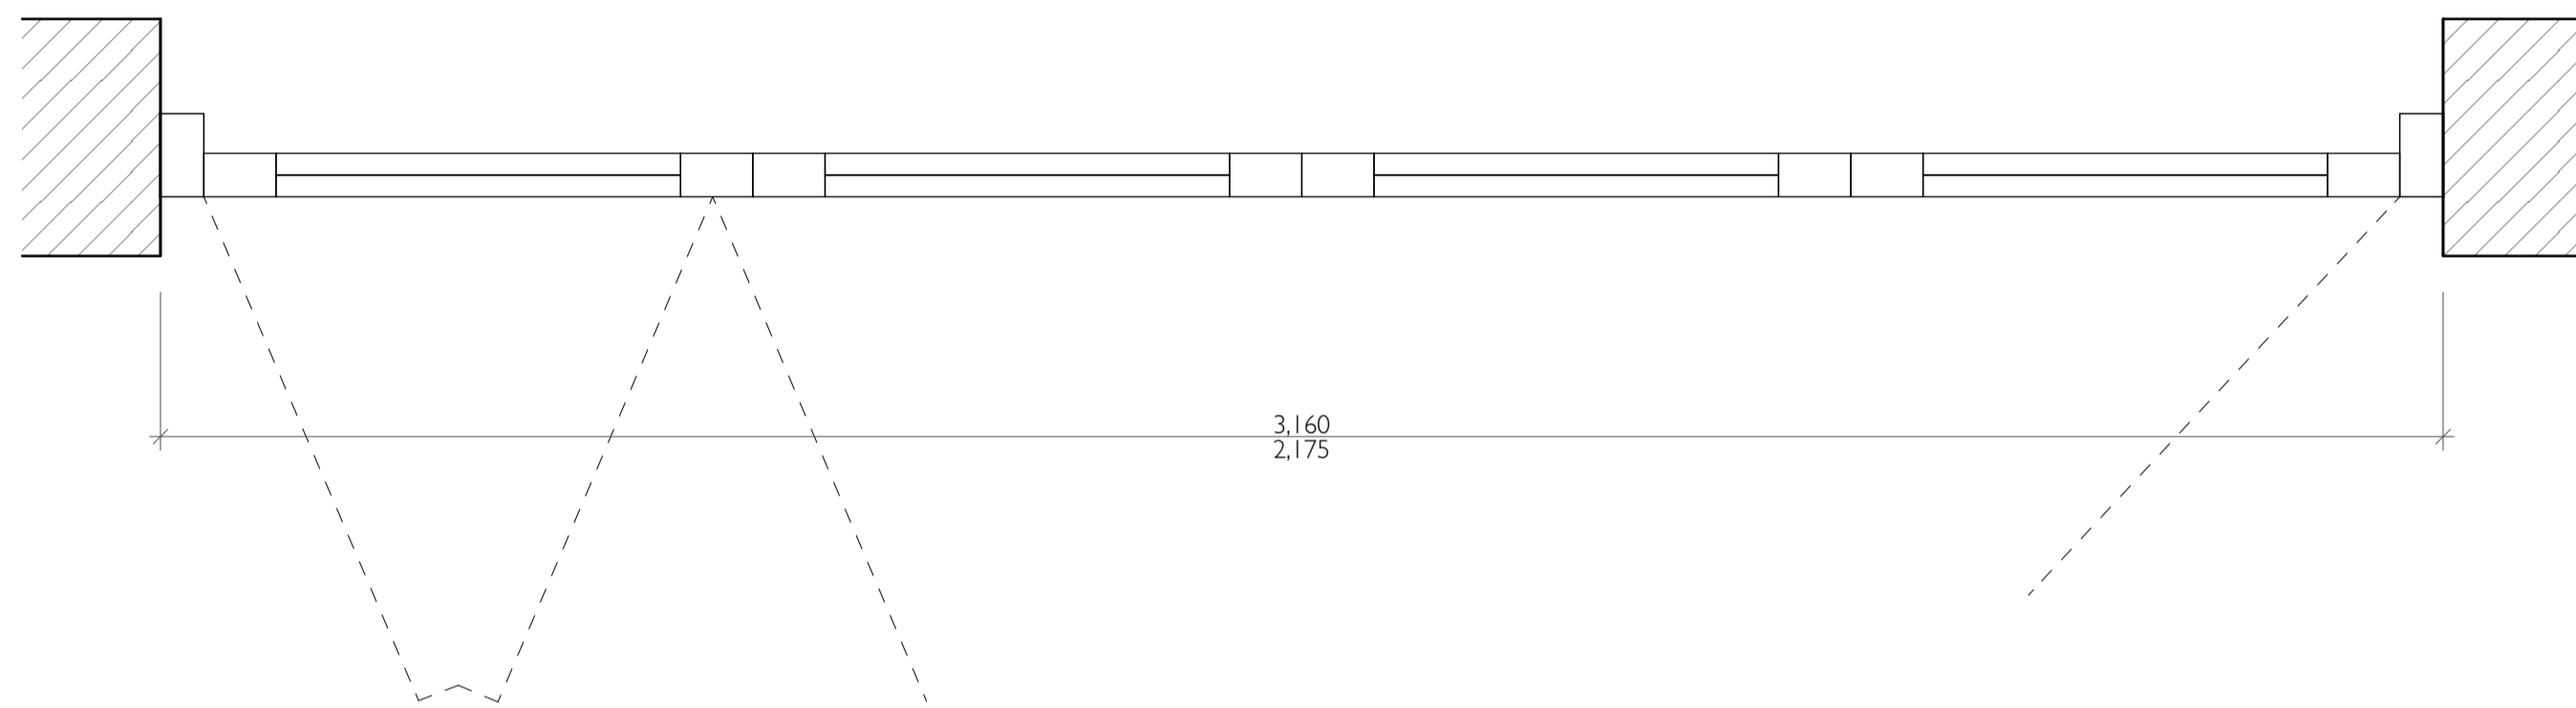

Front Elevation 1:10

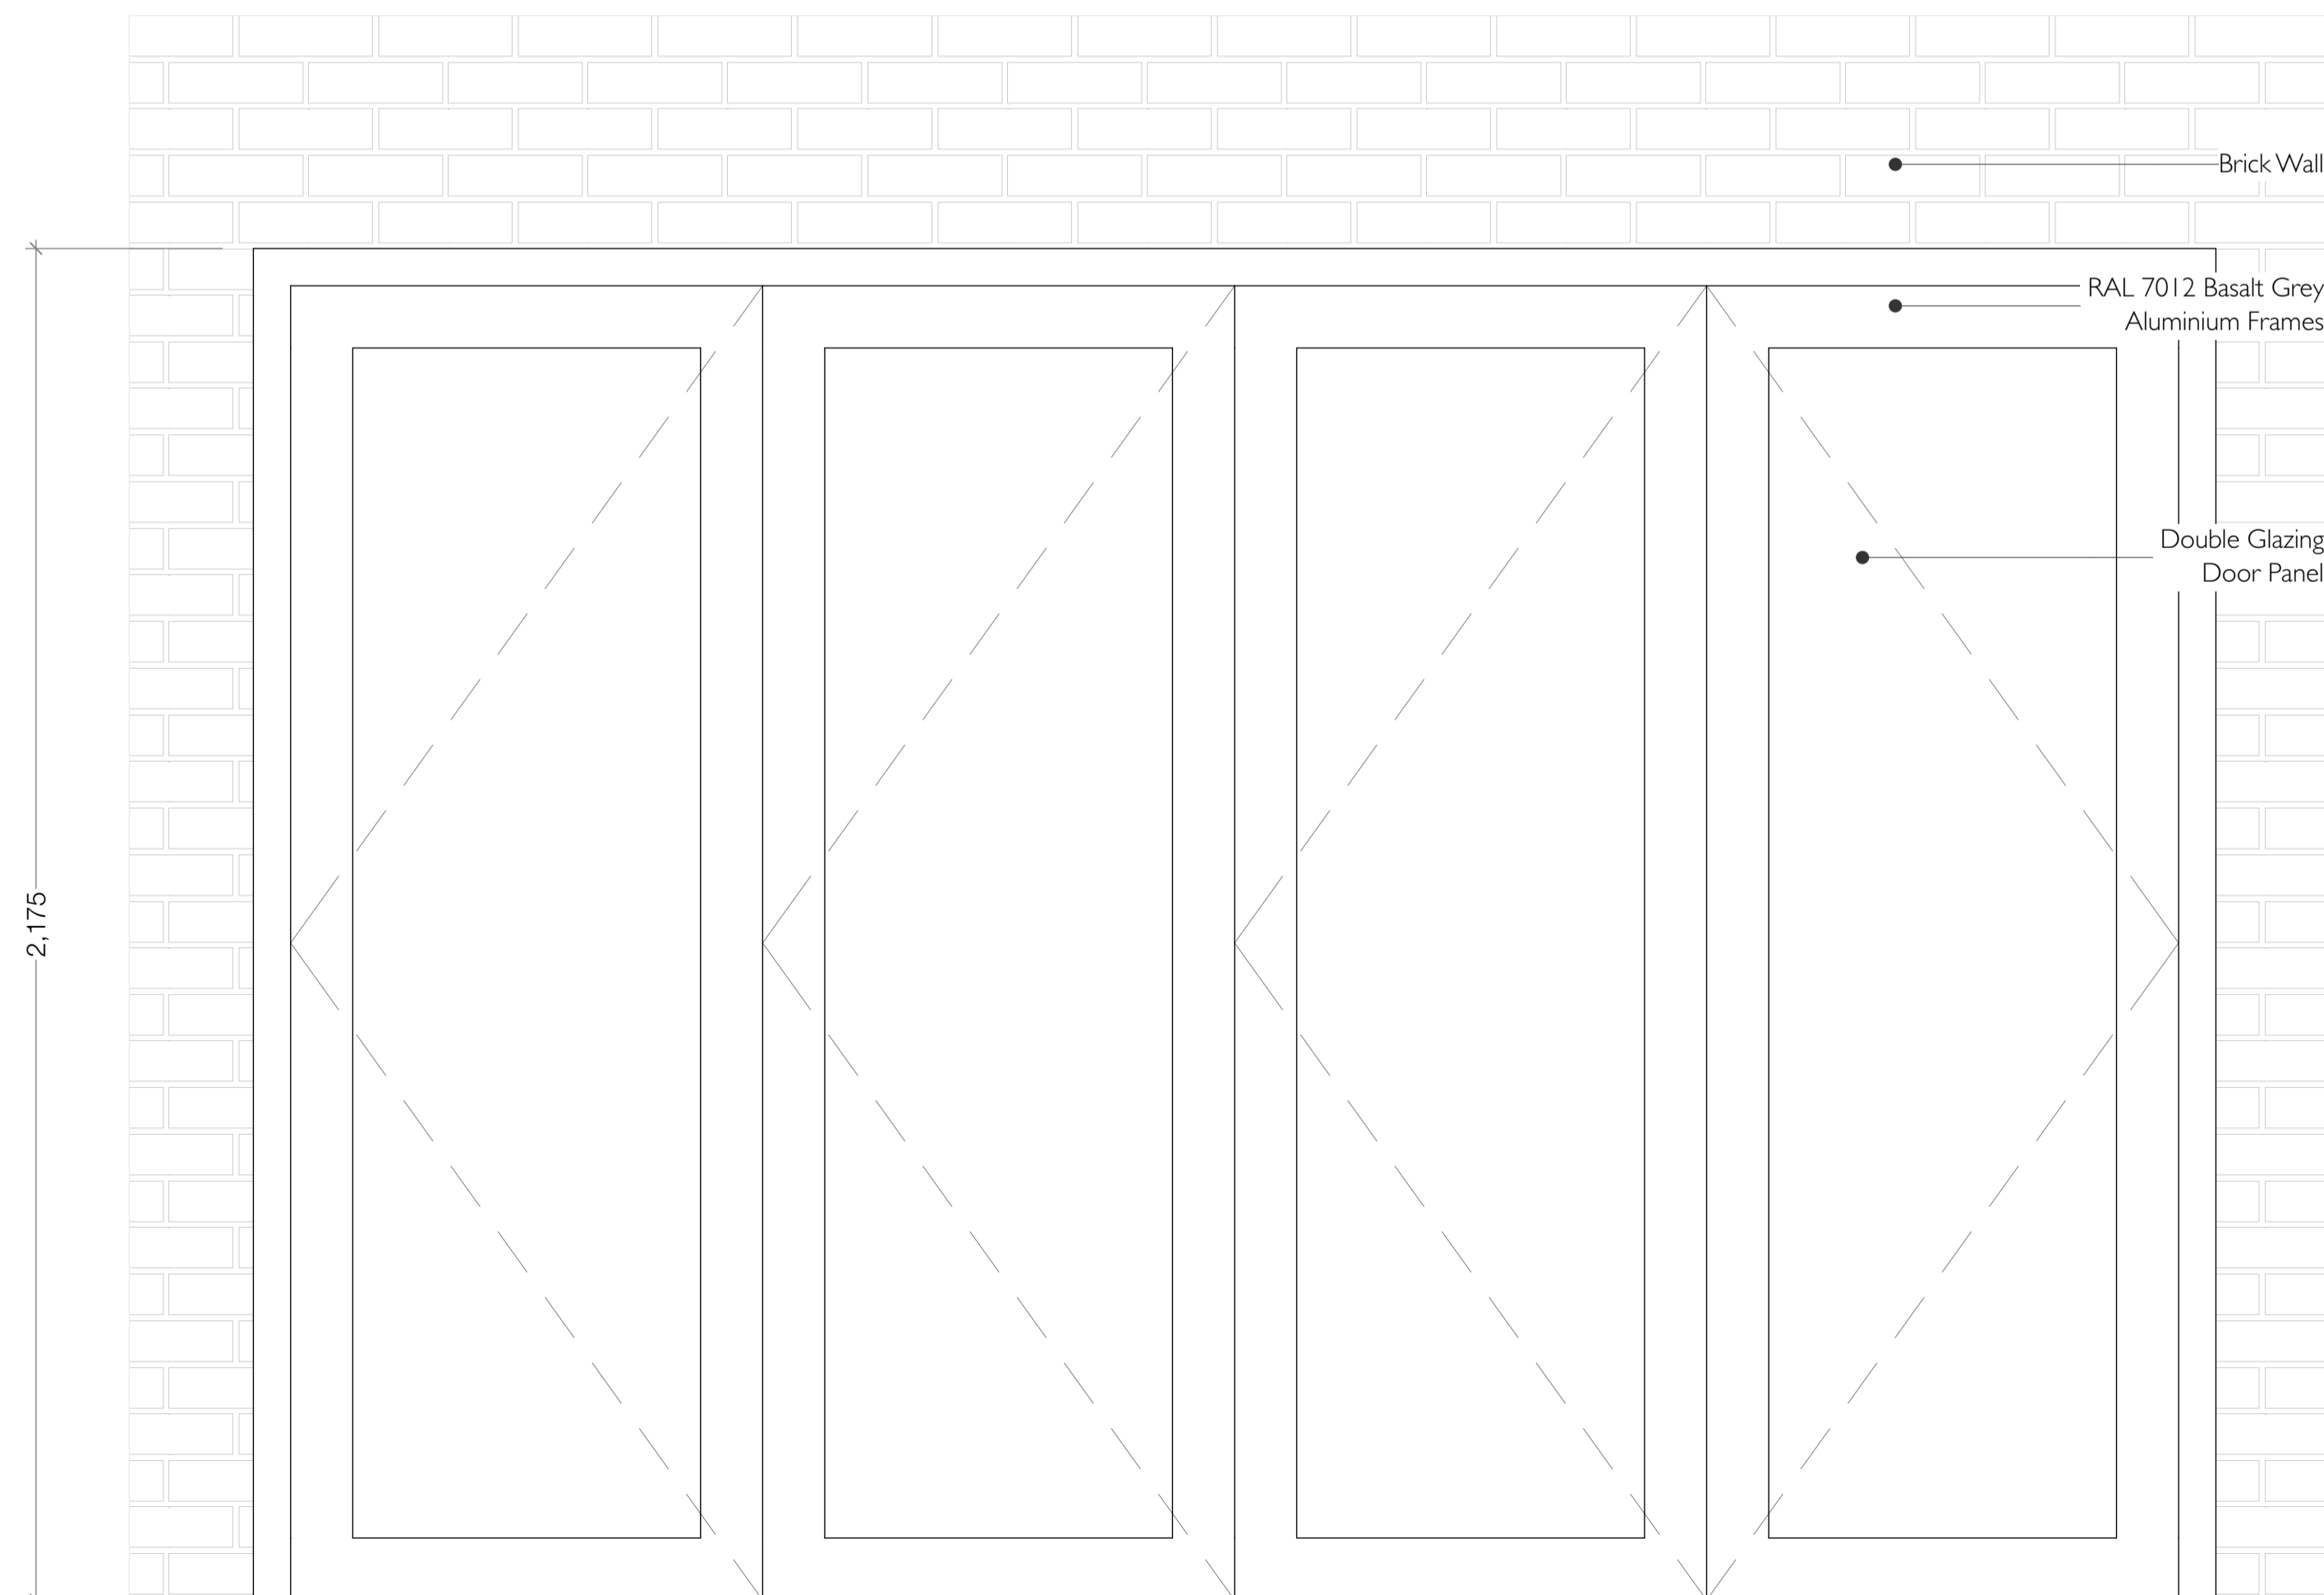


Section 1:10

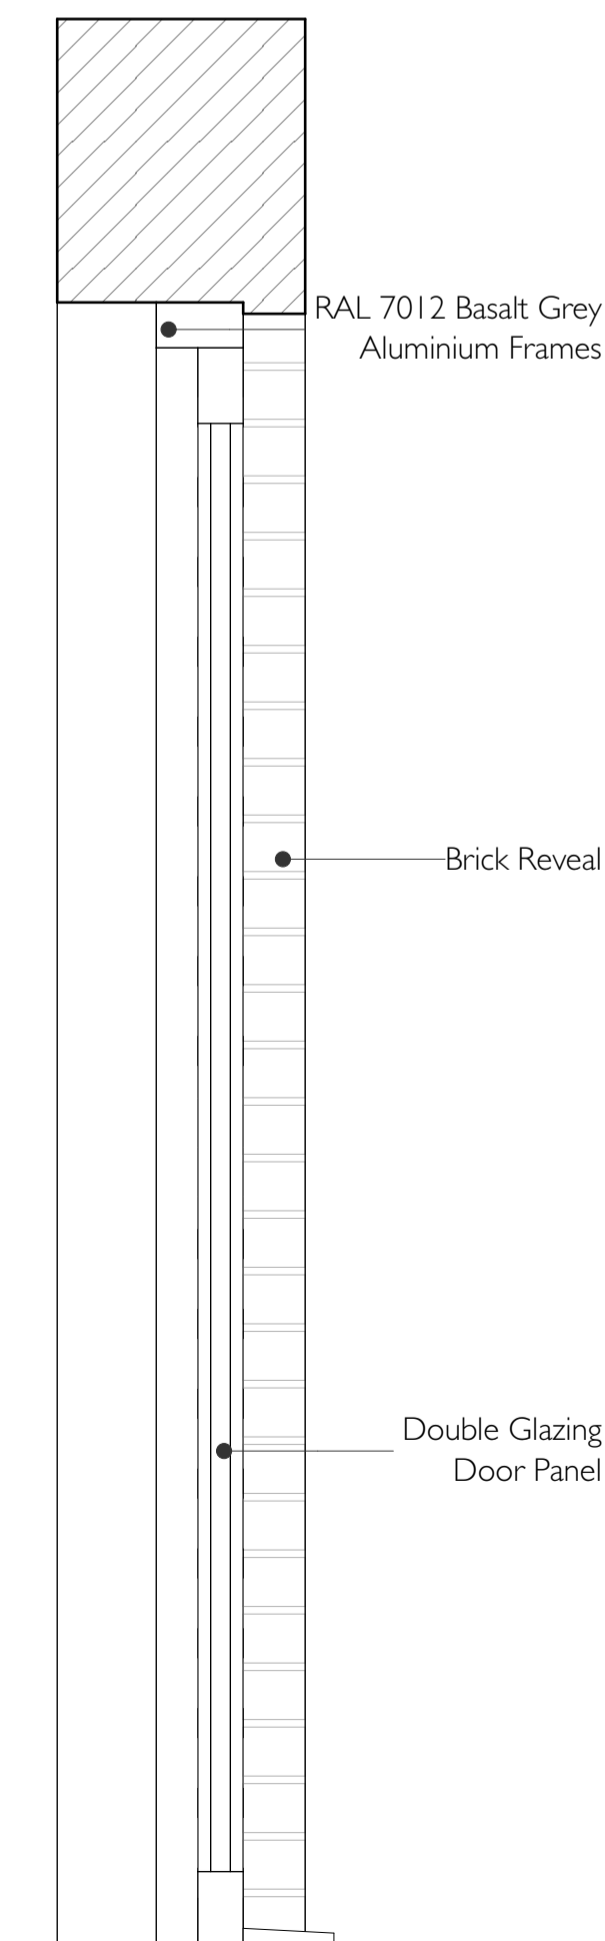

© Eyal Moran Architects LTD. Do not reproduce the drawing without written permission.
Do not scale from this drawing. Use figured dimensions only.
IF IN DOUBT ASK. Verify all dimensions on site before commencing any work or shop drawings. Inform the architects before any work starts if this drawing exceeds the quantities in any way.

This drawing to be read in conjunction with all relevant drawings / specification / schedules etc. which relate to this project.

NOTES

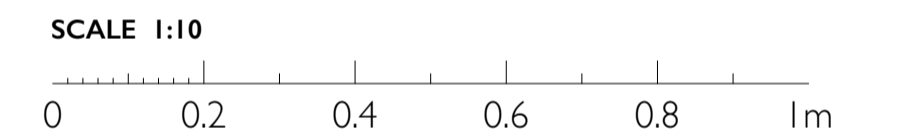

APP No. 2016/3750/P
DISCHARGE CON. 5



Rowlandson House
289-297 Ballards Lane
London N12 8NP

+44 (0)20 8369 6057
info@emarchitects.co.uk
www.emarchitects.co.uk

PROJECT
York Way, Camden N7 9QF
residential development

CLIENT
The Prosperity Group

SCALE
1:10 @ A1

DATE
24/12/18

DRAWN BY
OF

APPROVED BY
EM

DRAWING
C3812- Discharge Conditions
Door D4 Details

Purpose:

PROJECT NO / DRAWING NO
3812/C014

REVISION