



01 Proposed Lower Ground Floor
Scale 1:100

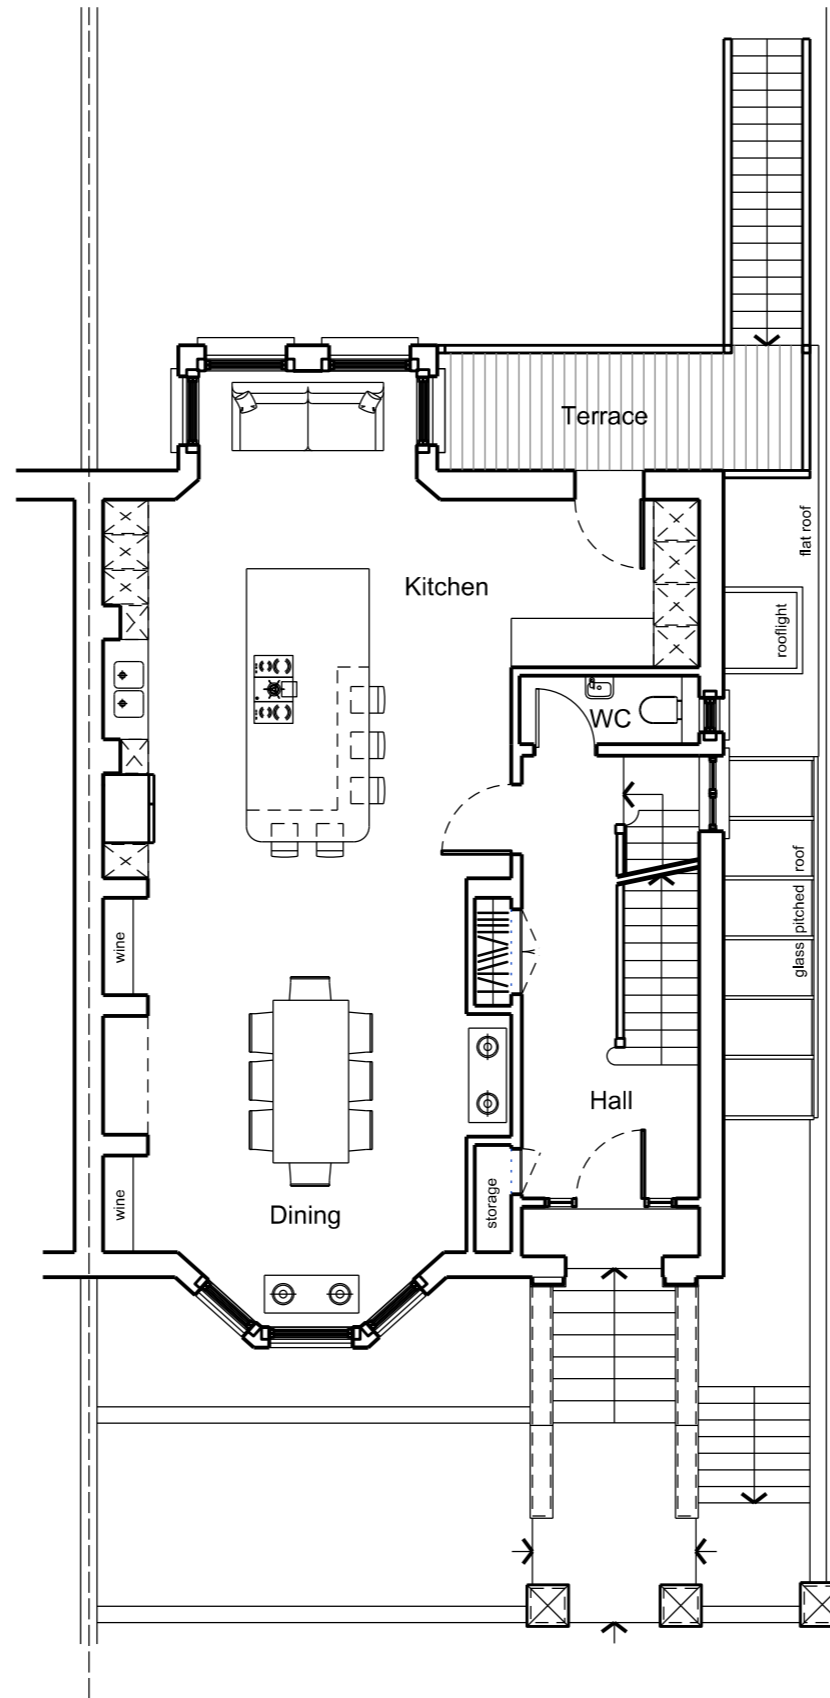



02 Proposed Ground Floor Plan
Scale 1:100

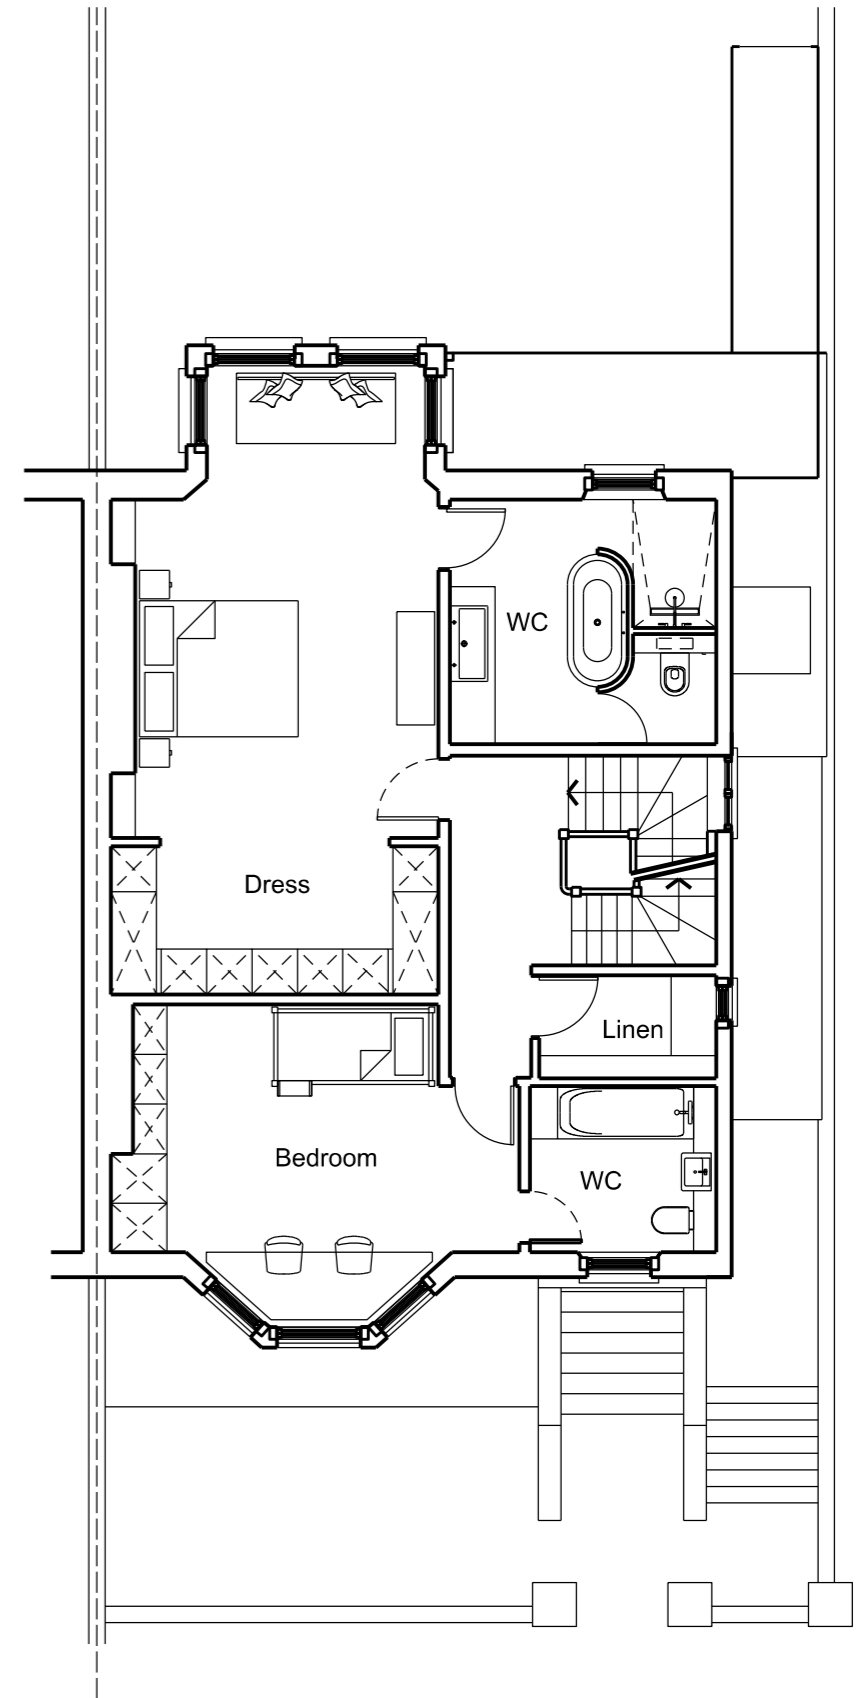

03 Proposed First Floor Plan
Scale 1:100



Holt Lodge, 38
Castlebar Park
London W5 1BU
t: +44 208 998 7576
f: +44 870 134 8184
e-mail: contact@
dizarchitects.com

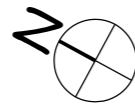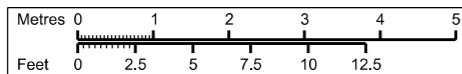

REV	NOTES	DATE
A	ISSUED FOR PLANNING	10.01.2019

REV	NOTES	DATE

21 Tanza Road, NW3
TITLE
PROPOSED LOWER GROUND,
GROUND & FIRST FLOOR
PLANS

SCALE
1:100 @ A3
DRAWN BY
ML
DATE
JAN 2019
REVISION
A

DRAWING No.
00P110