


NOTES:

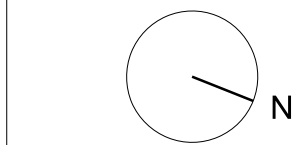

D	04.04.18	Minor Material Amendment Revision
C	04.08.17	Minor Material Amendment
B	10.04.17	Planning
A	01.06.16	Minor Material Amendment
-	20.12.13	Planning Application
Rev	Date	Description

6a Architects  
Rapiere House  
40 Lams Conduit Street  
London WC1N 3LJ  
t +44(0)20 7242 5422  
f +44(0)20 7242 3646  
post@6a.co.uk  
www.6a.co.uk

PROJECT: Bedford House

JOB: 255

TITLE: Proposed First Floor Plan

STATUS: Planning

DATE: 04.04.18

SCALE: 1:50(A1)

1:100(A3)


REV: D

NUMBER: 1102

DO NOT SCALE FROM THIS DRAWING. ALL DIMENSIONS ARE TO BE CHECKED ON SITE. THIS DRAWING IS TO BE READ IN CONJUNCTION WITH ALL CONSULTANTS INFORMATION

DRAWN: SI

INSPECTED: JR

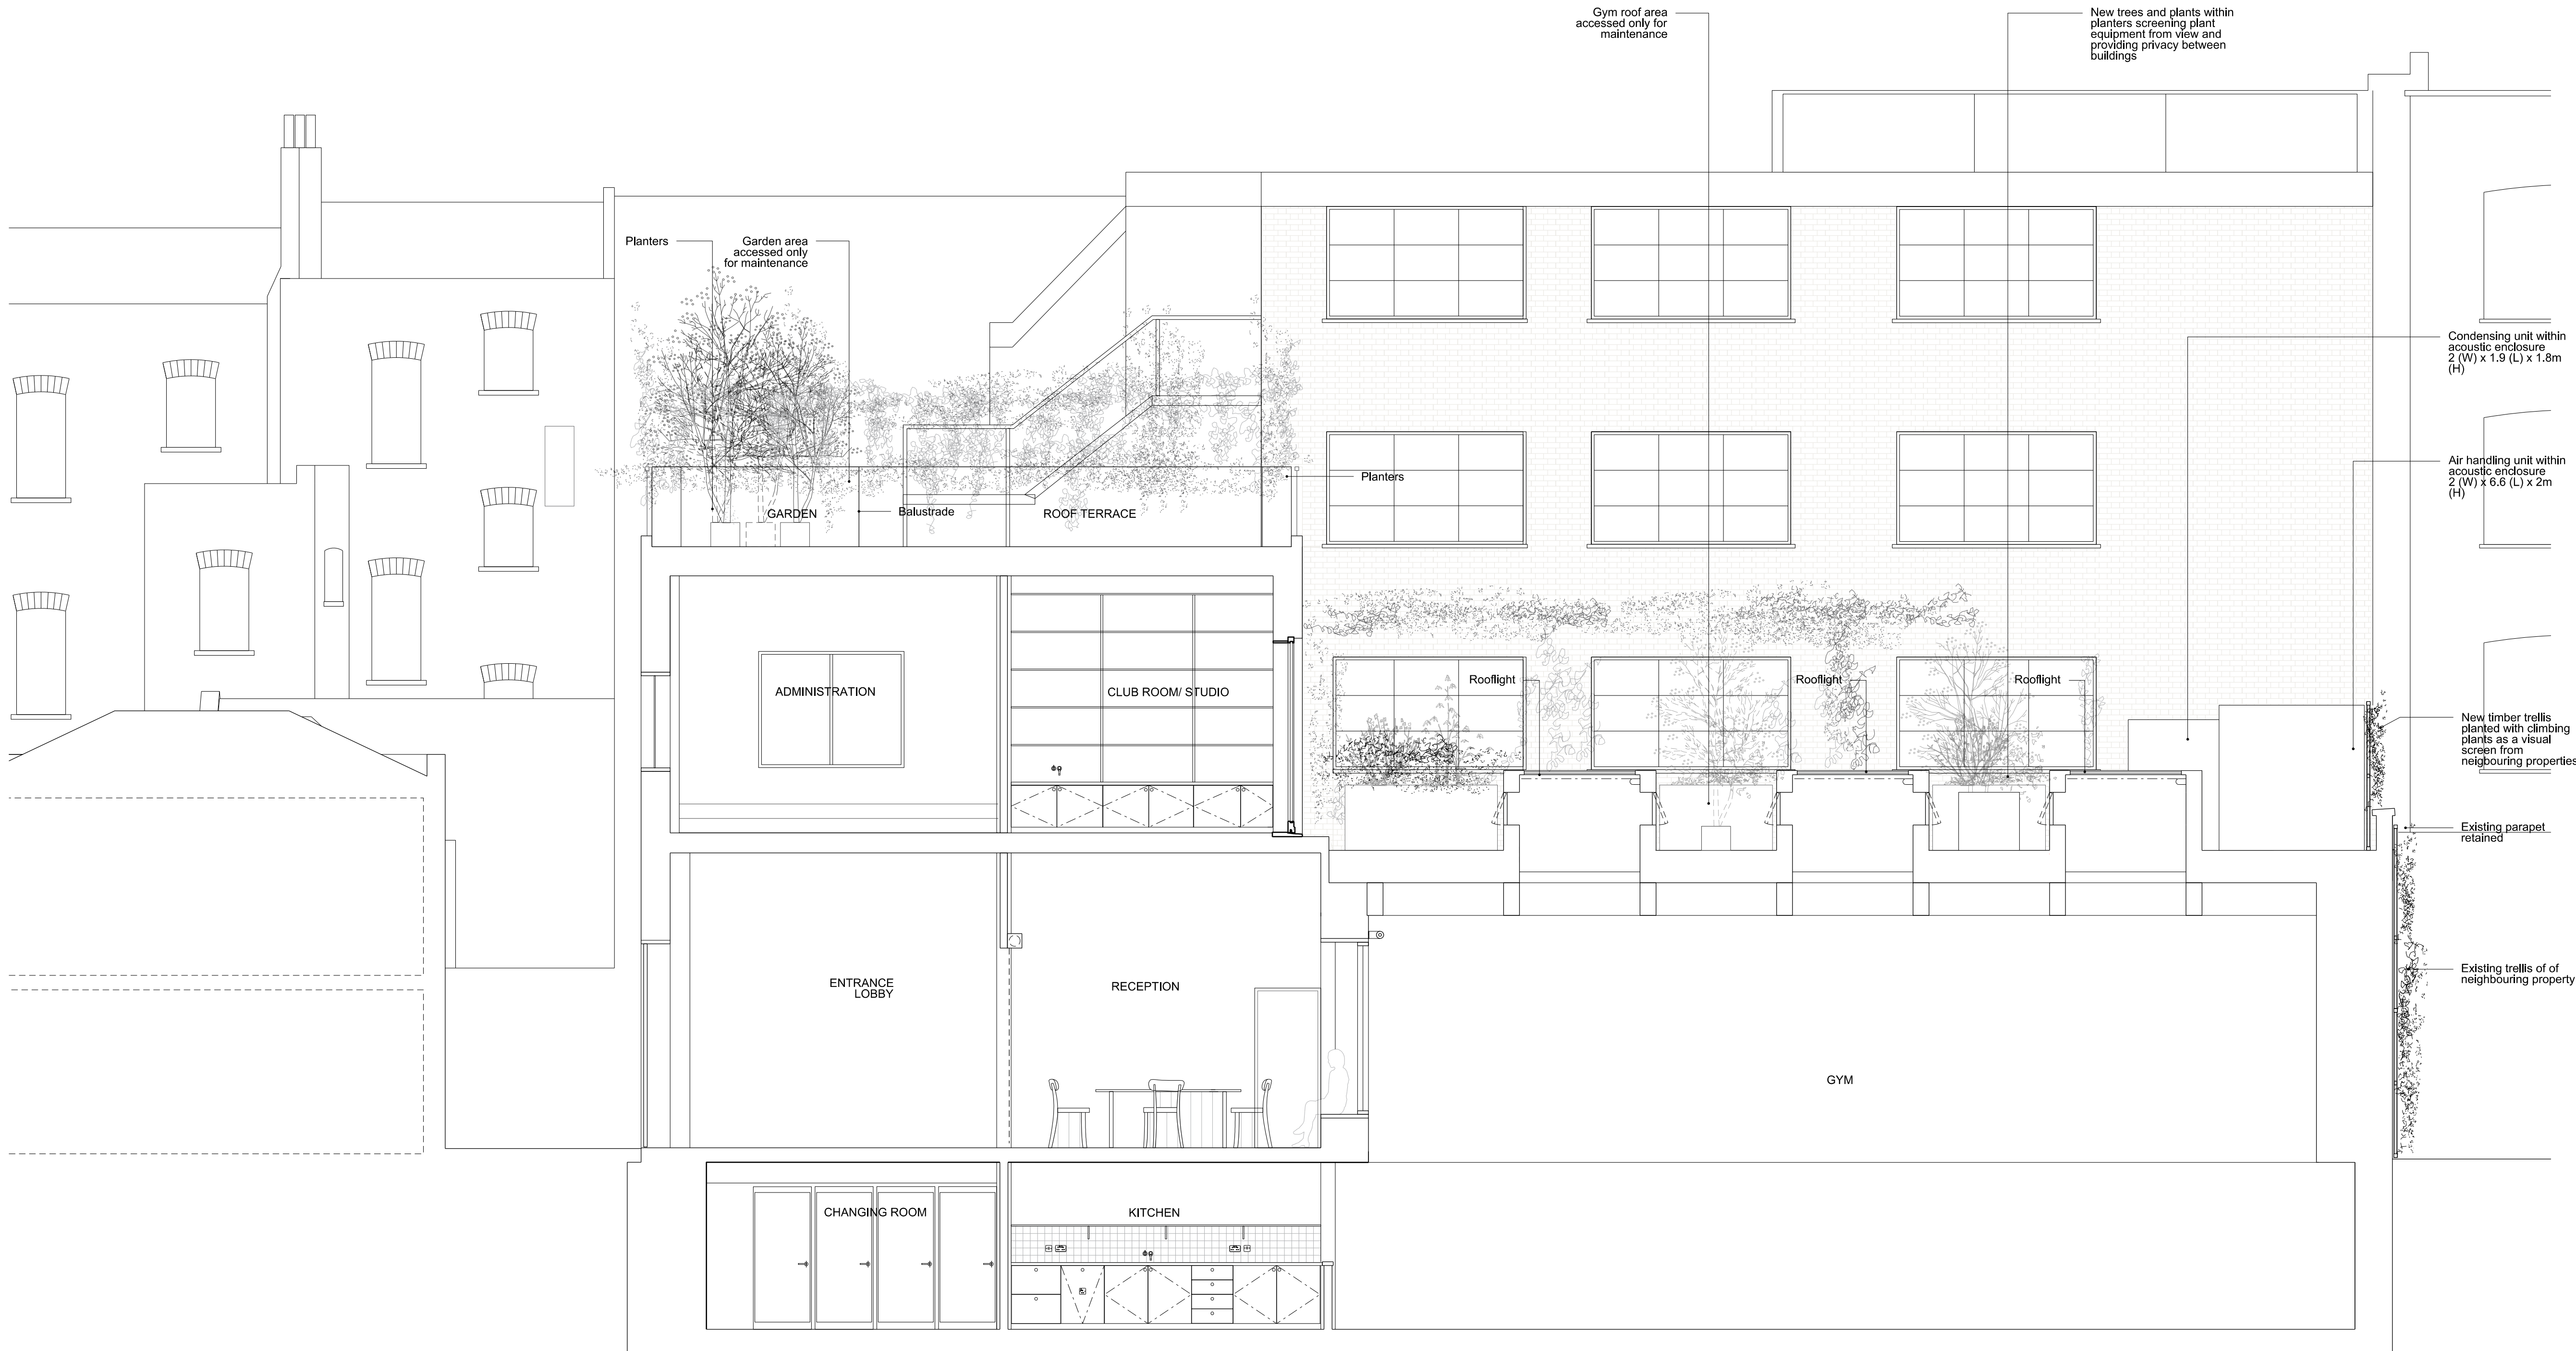

NOTES:

E	04.04.18	Minor Material Amendment
D	04.08.17	Minor Material Amendment
C	10.04.17	Planning
B	06.09.16	Minor Material Amendment Revision
A	01.06.16	Minor Material Amendments
-	20.12.13	Planning Application

Rev	Date	Description
6a Architects Raper House 40 Lambs Conduit Street London WC1N 3LJ t +44(0)20 7242 5422 f +44(0)20 7242 3646 post@6a.co.uk www.6a.co.uk		

PROJECT: **Bedford House**

JOB: **255**

TITLE: **Proposed Section A**

STATUS: **Planning**


DATE: **04.04.18** SCALE: **1:50(A1)**

REV: **E** NUMBER: **1600**

DO NOT SCALE FROM THIS DRAWING. ALL DIMENSIONS ARE TO BE CHECKED ON SITE. THIS DRAWING IS TO BE READ IN CONJUNCTION WITH ALL CONSULTANTS INFORMATION

DRAWN: **SI** INSPECTED: **JR**



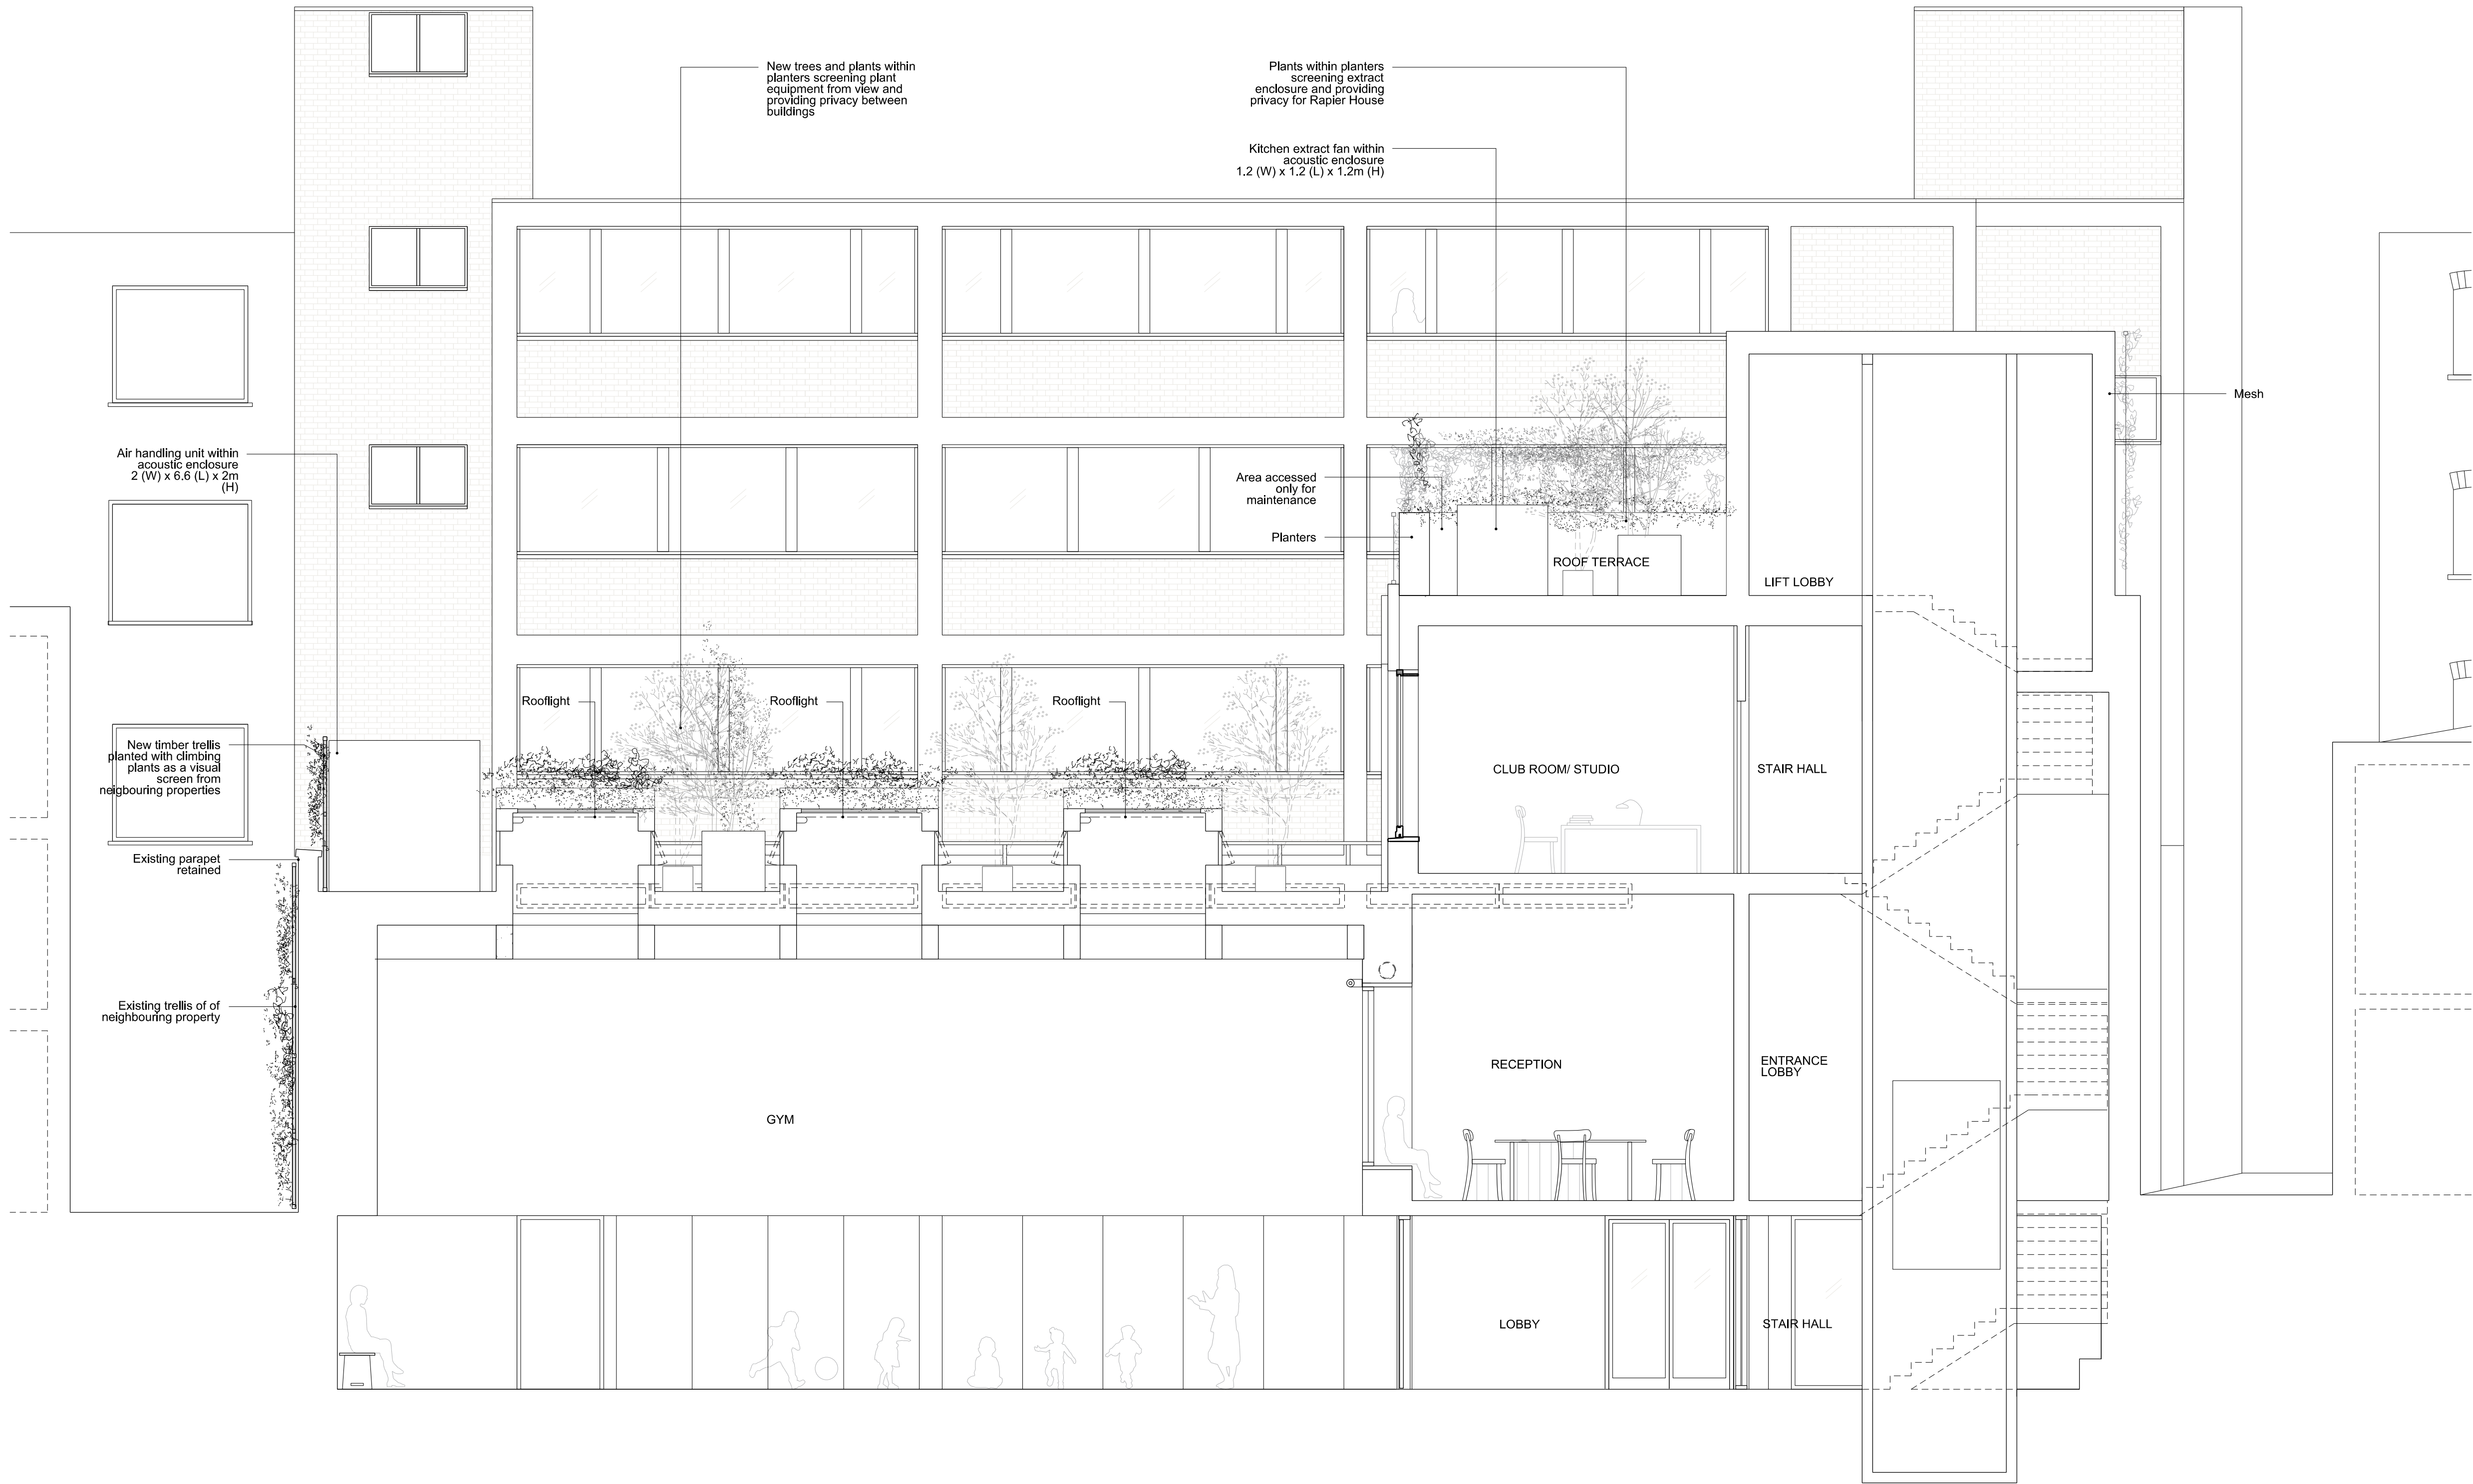

NOTES:

RESTRICTED COVENANT PROPOSAL

E	04.04.18	Minor Material Amendment
D	04.08.17	Minor Material Amendment
C	10.04.17	Planning
B	06.09.16	Minor Material Amendments
A	01.06.16	Minor Material Amendments
-	20.12.13	Planning Application
Rev	Date	Description

6a Architects  
Rapier House  
40 Lambs Conduit Street  
London WC1N 3LJ  
t +44(0)20 7242 5422  
f +44(0)20 7242 3646  
post@6a.co.uk  
www.6a.co.uk

PROJECT: Bedford House

JOB:

TITLE: Proposed Section B

STATUS: Planning

DATE: 04.04.18

SCALE: 1:50(A1)

1:100(A3)

REV: E

NUMBER: 1601

DO NOT SCALE FROM THIS DRAWING. ALL DIMENSIONS ARE TO BE CHECKED ON SITE. THIS DRAWING IS TO BE READ IN CONJUNCTION WITH ALL CONSULTANTS INFORMATION

DRAWN: SI

INSPECTED: JR