

St John's Wood Park PLANNING DRAWING ISSUE SHEET

MaccleanorLavington

77 Bastwick Street London EC1V 3PZ
T +44(0)20 7336 7353
E uk@ml-architects.com


Vijverhofstraat 47 3032 SB Rotterdam 730 3000
T +31(0)10 443 9060
E nl@maccleanorlavington.com

Project No : 673
Doc No : MLUK-673.10.01-P

DWG NO.	DESCRIPTION						SCALE	SIZE	REV.
SITE AND CONTEXT									
MLUK	673	A	P	XX	0100	Location Plan	1:1250	A3	R01
MLUK	673	A	P	XX	0110	Existing Site Plan	1:500	A3	
MLUK	673	A	P	XX	0120	Proposed Site Plan	1:500	A3	R01
MLUK	673	A	P	XX	0310	Existing East and West Street Sections	1:500	A3	
MLUK	673	A	P	XX	0320	Proposed East and West Street Sections	1:500	A3	R01
BUILDING GA PLANS									
MLUK	673	A	P	XX	1199	Basement GA Plan	1:100	A3	
MLUK	673	A	P	XX	1200	Ground Floor GA Plan	1:100	A3	R01
MLUK	673	A	P	XX	1201	1st Floor GA Plan	1:100	A3	R02
MLUK	673	A	P	XX	1202	2nd Floor GA Plan	1:100	A3	R01
MLUK	673	A	P	XX	1203	3rd Floor GA Plan	1:100	A3	R01
MLUK	673	A	P	XX	1204	4th Floor GA Plan	1:100	A3	R01
MLUK	673	A	P	XX	1205	5th Floor GA Plan	1:100	A3	R01
MLUK	673	A	P	XX	1206	Roof GA Plan	1:100	A3	R01
BUILDING SECTIONS									
MLUK	673	A	P	XX	2200	Cross Section	1:100	A3	R02
MLUK	673	A	P	XX	2201	Long Section	1:100	A3	R02
BUILDING ELEVATIONS									
MLUK	673	A	P	XX	3200	North and East Elevations	1:100	A3	R02
MLUK	673	A	P	XX	3201	South and West Elevations	1:100	A3	R02
AXO BAY STUDIES									
MLUK	673	A	P	XX	3800	Bay Study 01 - East Elevation - Top Floor Maisonnettes	nts	A3	R02
MLUK	673	A	P	XX	3801	Bay Study 02 - East Elevation - Entrance	nts	A3	R01
MLUK	673	A	P	XX	3802	Bay Study 03 - East Elevation - Ground Floor Maisonette	nts	A3	
MLUK	673	A	P	XX	3803	Bay Study 04 - West Elevation - Top Floor Maisonnettes	nts	A3	R02
LANDSCAPE									
MLUK	673	A	P	XX	4000	Landscape Strategy - Plan	1:100	A3	R01
MLUK	673	A	P	XX	4001	Landscape Strategy - Section	1:50	A3	
GENERAL STRATEGIES									
MLUK	673	A	P	XX	4110	Waste Strategy - Ground Floor Plan	1:100	A3	R01
MLUK	673	A	P	XX	4120	Cycle Strategy - Ground Floor Plan	1:100	A3	R01
MLUK	673	A	P	XX	4129	Access Strategy Plans - Basement Plan	1:100	A3	R01
MLUK	673	A	P	XX	4130	Access Strategy Plans - Ground Floor Plan	1:100	A3	R01
MLUK	673	A	P	XX	4131	Access Strategy - 1st Floor Plan	1:100	A3	R02
MLUK	673	A	P	XX	4132	Access Strategy - 2nd Floor Plan	1:100	A3	R01
MLUK	673	A	P	XX	4135	Access Strategy - 5th Floor Plan	1:100	A3	R01
MLUK	673	A	P	XX	4136	Access Strategy - Roof Plan	1:100	A3	R01
UNIT PLANS									
MLUK	673	A	P	XX	5000	Typical 2B3P Apartment	1:50	A3	R01
MLUK	673	A	P	XX	5001	Typical 3B4P Apartment	1:50	A3	R01
MLUK	673	A	P	XX	5002	Basement 4B7P Maisonette - Lower Floor	1:50	A3	
MLUK	673	A	P	XX	5003	Ground Floor 4B7P Maisonette - Upper Floor	1:50	A3	R01
MLUK	673	A	P	XX	5004	4th Floor 4B6P Maisonette - Type 01 - Lower Floor	1:50	A3	R01
MLUK	673	A	P	XX	5005	5th Floor 4B6P Maisonette - Type 01 - Upper Floor	1:50	A3	R01
MLUK	673	A	P	XX	5006	4th Floor 4B6P Maisonette - Type 02- Lower Floor	1:50	A3	R01
MLUK	673	A	P	XX	5007	5th Floor 4B6P Maisonette - Type 02 - Upper Floor	1:50	A3	R01
MLUK	673	A	P	XX	5010	Wheelchair Adaptable 3B4P Apartment	1:50	A3	R01

Project: Land adjacent to 1 St. John's Wood Park
 Date: 21.01.2019
 Our ref. 2018/4763/P

Substitute Drawings		
<u>Description</u>	<u>Previously submitted</u>	<u>To be superseded by:</u>
Location Plan	0100	0100 Rev. 01
Proposed Site Plan	0120	0120 Rev. 01
Proposed East and West Street Sections	0320	0320 Rev. 01
Ground Floor GA Plan	1200	1200 Rev. 01
1 st Floor GA Plan	1201 Rev. 01	1201 Rev. 02
2 nd Floor GA Plan	1202	1202 Rev. 01
3 rd Floor GA Plan	1203	1203 Rev. 01
4 th Floor GA Plan	1204	1204 Rev. 01
5 th Floor GA Plan	1205	1205 Rev. 01
Roof GA Plan	1206	1206 Rev. 01
Cross Section	2200 Rev. 01	2200 Rev. 02
Long Section	2201 Rev. 01	2201 Rev. 02
North and East Elevations	3200 Rev. 01	3200 Rev. 02
South and West Elevations	3201 Rev. 01	3201 Rev. 02
Bay Study 01 – East Elevation – Top Floor Maisonettes	3800 Rev. 01	3800 Rev. 02
Bay Study 04 – West Elevation – Top Floor Maisonettes	3803 Rev. 01	3803 Rev. 02
Landscape Strategy - Plan	4000	4000 Rev. 01
Waste Strategy – Ground Floor Plan	4110	4110 Rev. 01
Cycle Strategy – Ground Floor Plan	4120	4120 Rev. 01
Access Strategy Plans – Ground Floor Plan	4130	4130 Rev. 01
Access Strategy – 1 st Floor Plan	4131 Rev. 01	4131 Rev. 02
Access Strategy – 2 nd Floor Plan	4132	4132 Rev. 01
Access Strategy – 5 th Floor Plan	4135	4135 Rev. 01
Access Strategy – Roof Plan	4136	4136 Rev. 01
Typical 2B3P Apartment	5000	5000 Rev. 01
Typical 3B4P Apartment	5001	5001 Rev. 01
Ground Floor 4B7P Maisonette – Upper Floor	5003	5003 Rev. 01
4 th Floor 4B6P Maisonette – Type 01 – Lower Floor	5004	5004 Rev. 01
5 th Floor 4B6P Maisonette – Type 01 – Upper Floor	5005	5005 Rev. 01
4 th Floor 4B6P Maisonette – Type 02 – Lower Floor	5006	5006 Rev. 01
5 th Floor 4B6P Maisonette – Type 02 – Upper Floor	5007	5007 Rev. 01
Wheelchair Adaptable 3B4P Apartment	5010	5010 Rev. 01

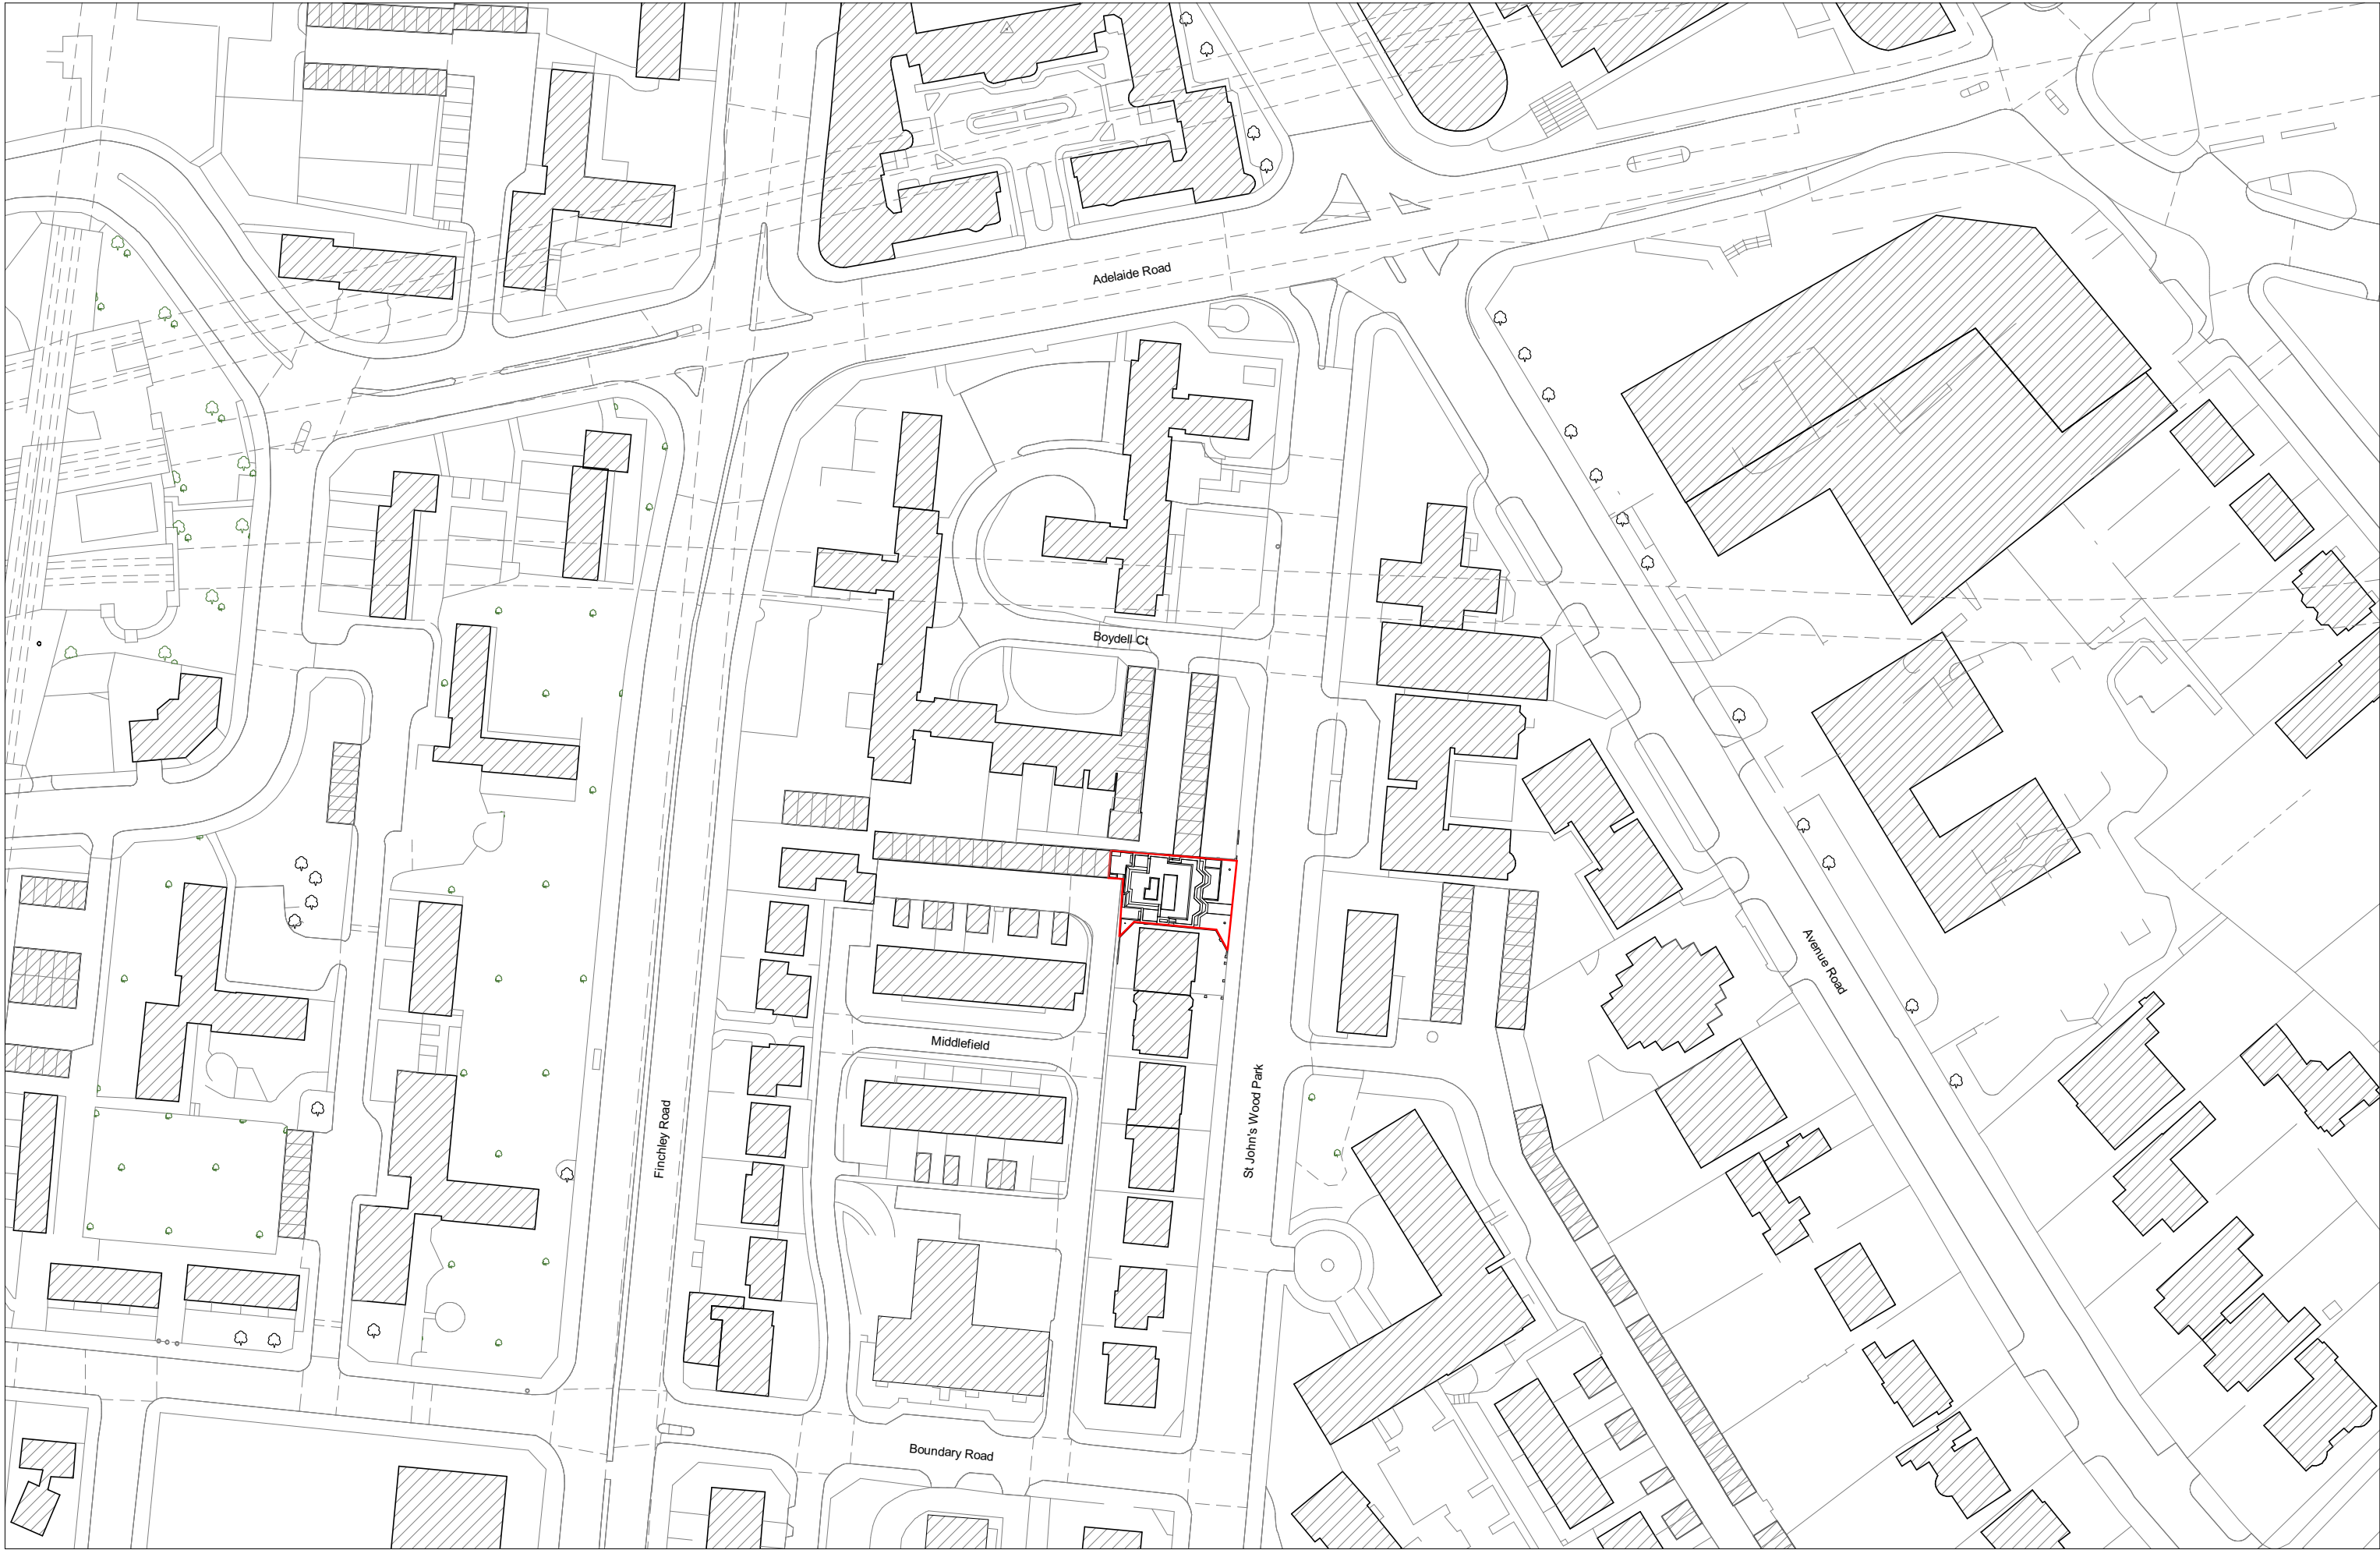

Do not scale from this drawing. Verify all dimensions on site. Drawing should be read in conjunction with information from all other design consultants and contractors. All drawings in digital format are for reference only, paper copies are available on request.

FOR PLANNING

© Maccreanor Lavington Ltd.



MaccreanorLavington

77 Bastwick Street,
London, EC1V 3PZ


t +44 (0)20 7336 7353
e uk@ml-architects.com

Project
St John's Wood Park

Title: Location Plan

Scale: 1 : 1250 @ A3 Date: January 2018

MLUK-673-A-P-XX-0100-R01

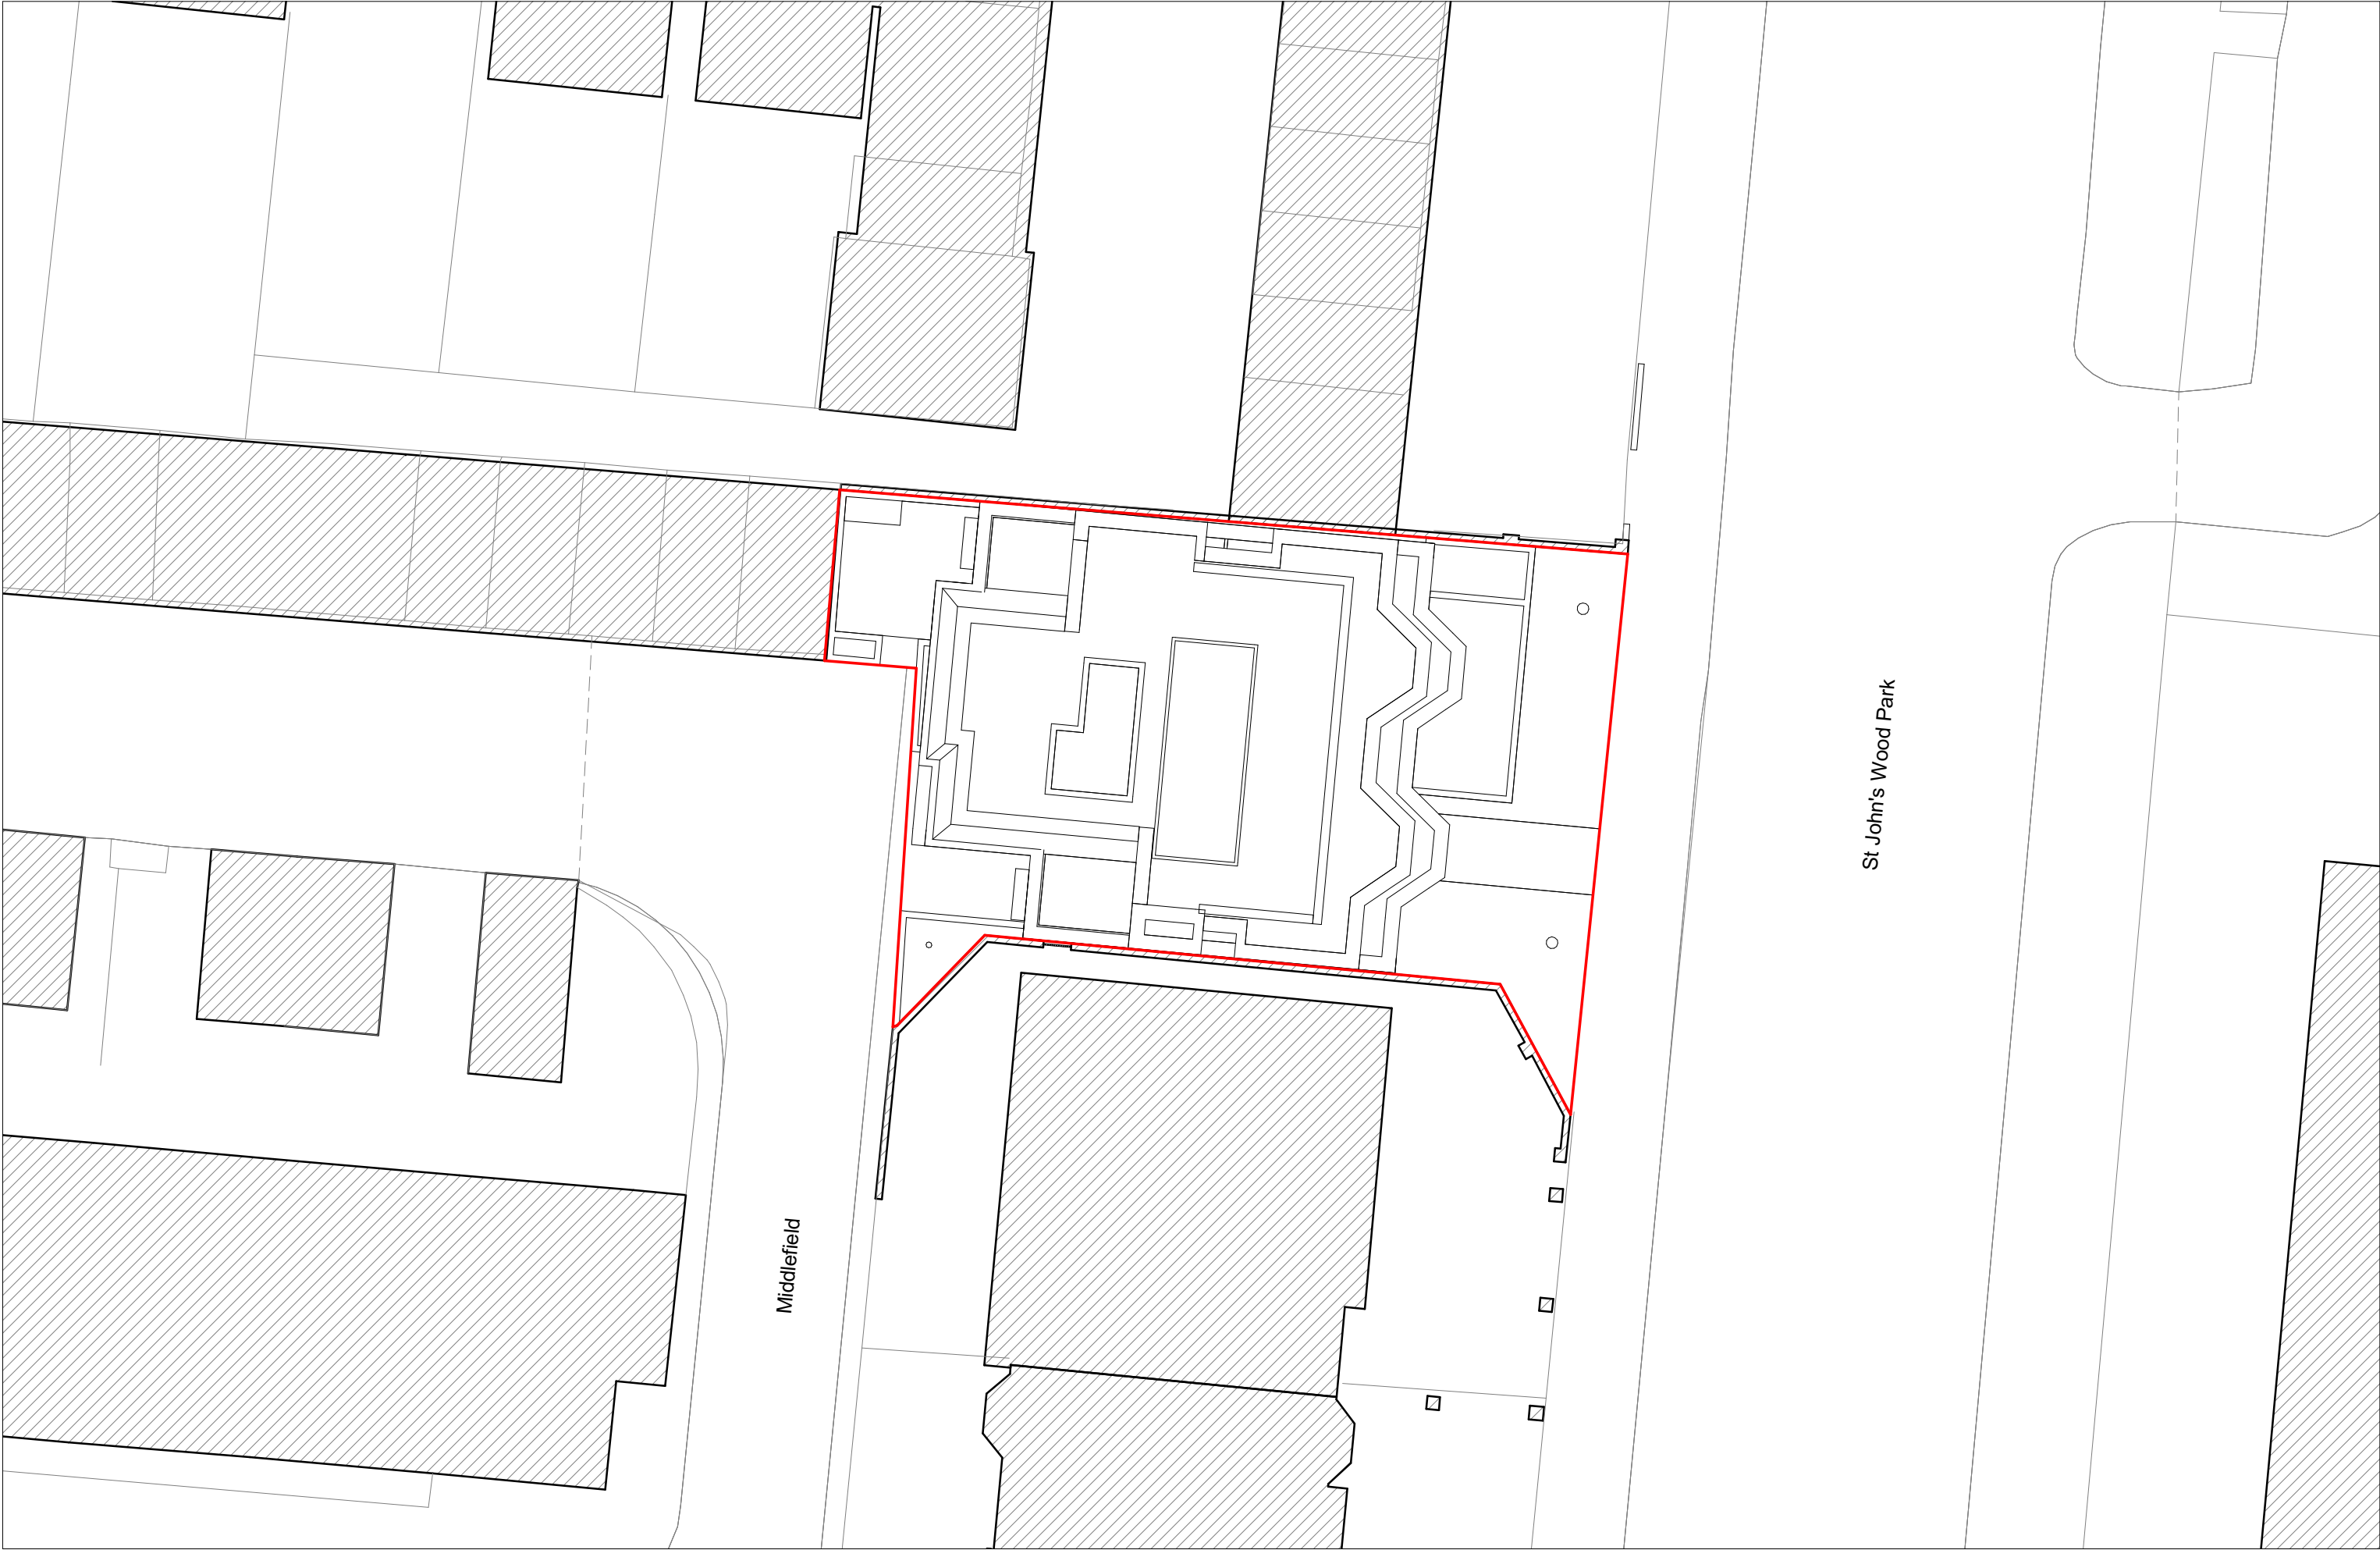

Do not scale from this drawing. Verify all dimensions on site. Drawing should be read in conjunction with information from all other design consultants and contractors. All drawings in digital format are for reference only, paper copies are available on request.

FOR PLANNING

© Maccreanor Lavington Ltd.



MaccreanorLavington

77 Bastwick Street,
London, EC1V 3PZ

t +44 (0)20 7336 7353
e uk@ml-architects.com

Project
St John's Wood Park

Title: Proposed Site Plan

Scale: 1 : 200 @ A3 Date: January 2018

MLUK-673-A-P-XX-0120-R01




Proposed St John's Wood Park Elevation



Proposed Middlefield Elevation




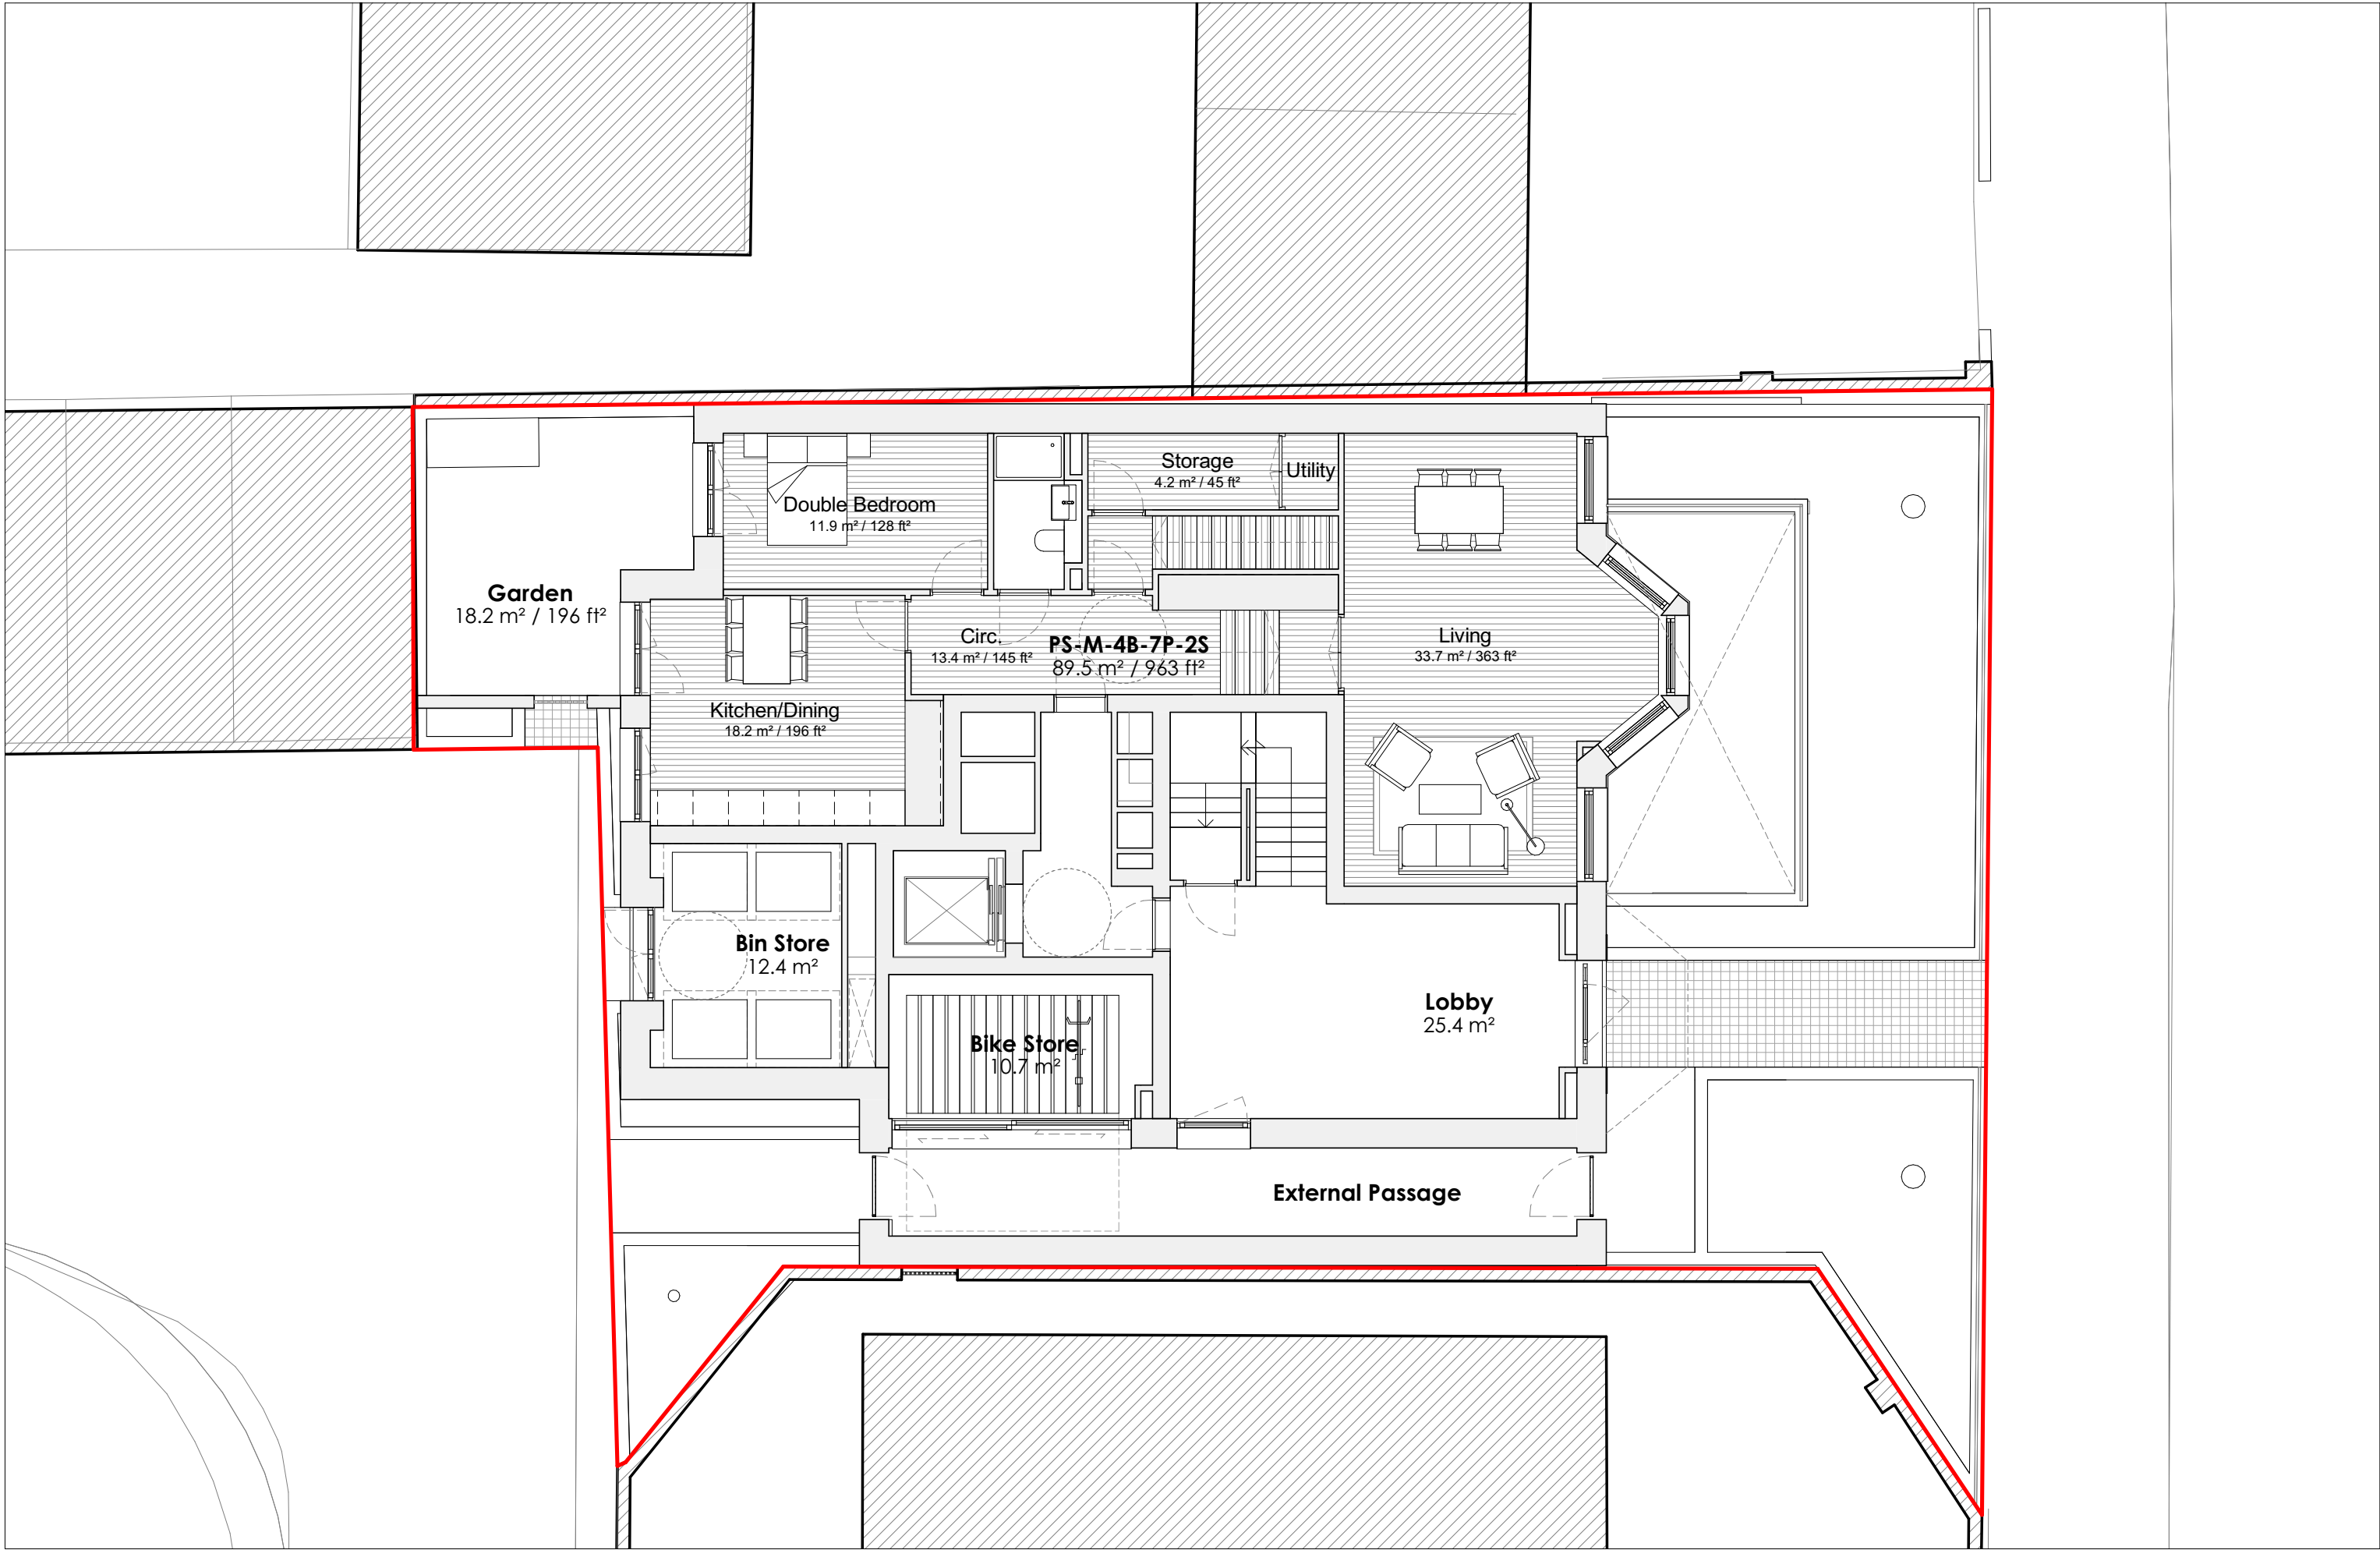

Do not scale from this drawing. Verify all dimensions on site. Drawing should be read in conjunction with information from all other design consultants and contractors. All drawings in digital format are for reference only, paper copies are available on request.

FOR PLANNING

© Maccreanor Lavington Ltd.

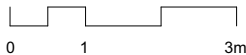

MaccreanorLavington

77 Bastwick Street,
London, EC1V 3PZ


t +44 (0)20 7336 7353
e uk@ml-architects.com

Project
St John's Wood Park

Title: Ground Floor GA Plan

Scale: 1 : 100 @ A3 Date: January 2018

MLUK-673-A-P-XX-1200-R01

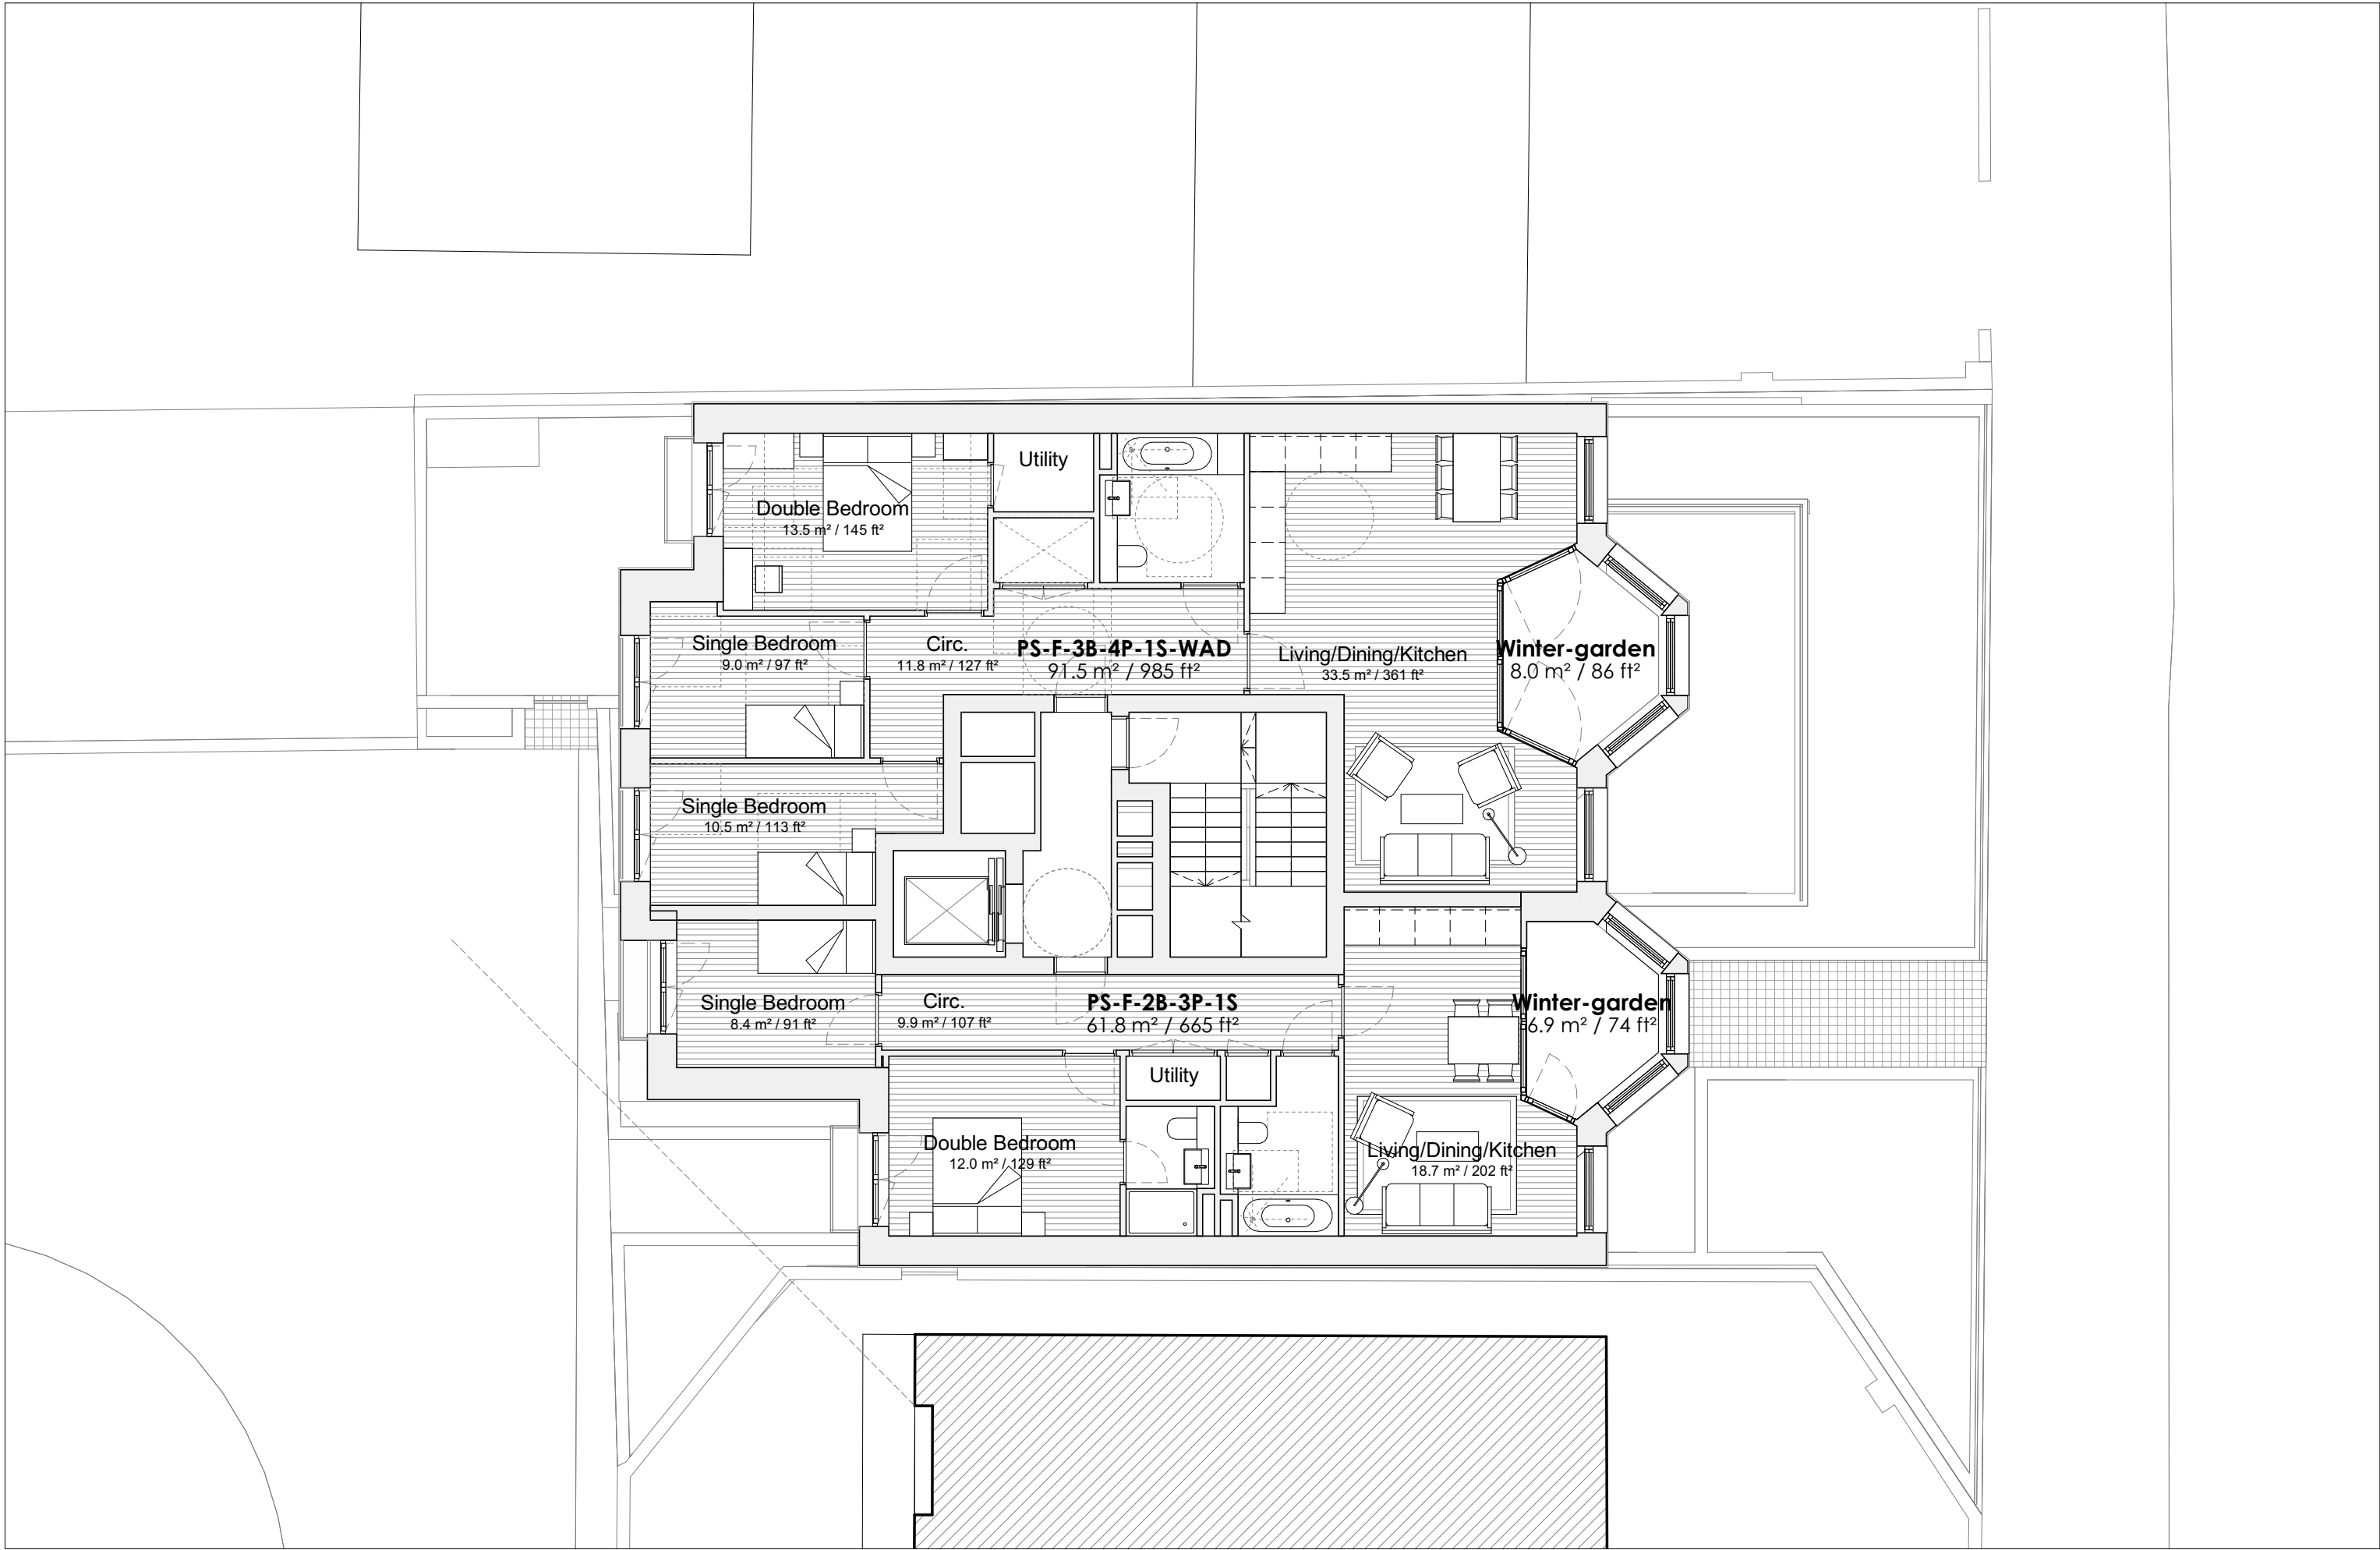

Do not scale from this drawing. Verify all dimensions on site. Drawing should be read in conjunction with information from all other design consultants and contractors. All drawings in digital format are for reference only, paper copies are available on request.

FOR PLANNING

© Maccreanor Lavington Ltd.



MaccreanorLavington

77 Bastwick Street,
London, EC1V 3PZ


t +44 (0)20 7336 7353
e uk@ml-architects.com


Project
St John's Wood Park

Title: 1st Floor GA Plan

Scale: 1 : 100 @ A3 Date: January 2018

MLUK-673-A-P-XX-1201-R02

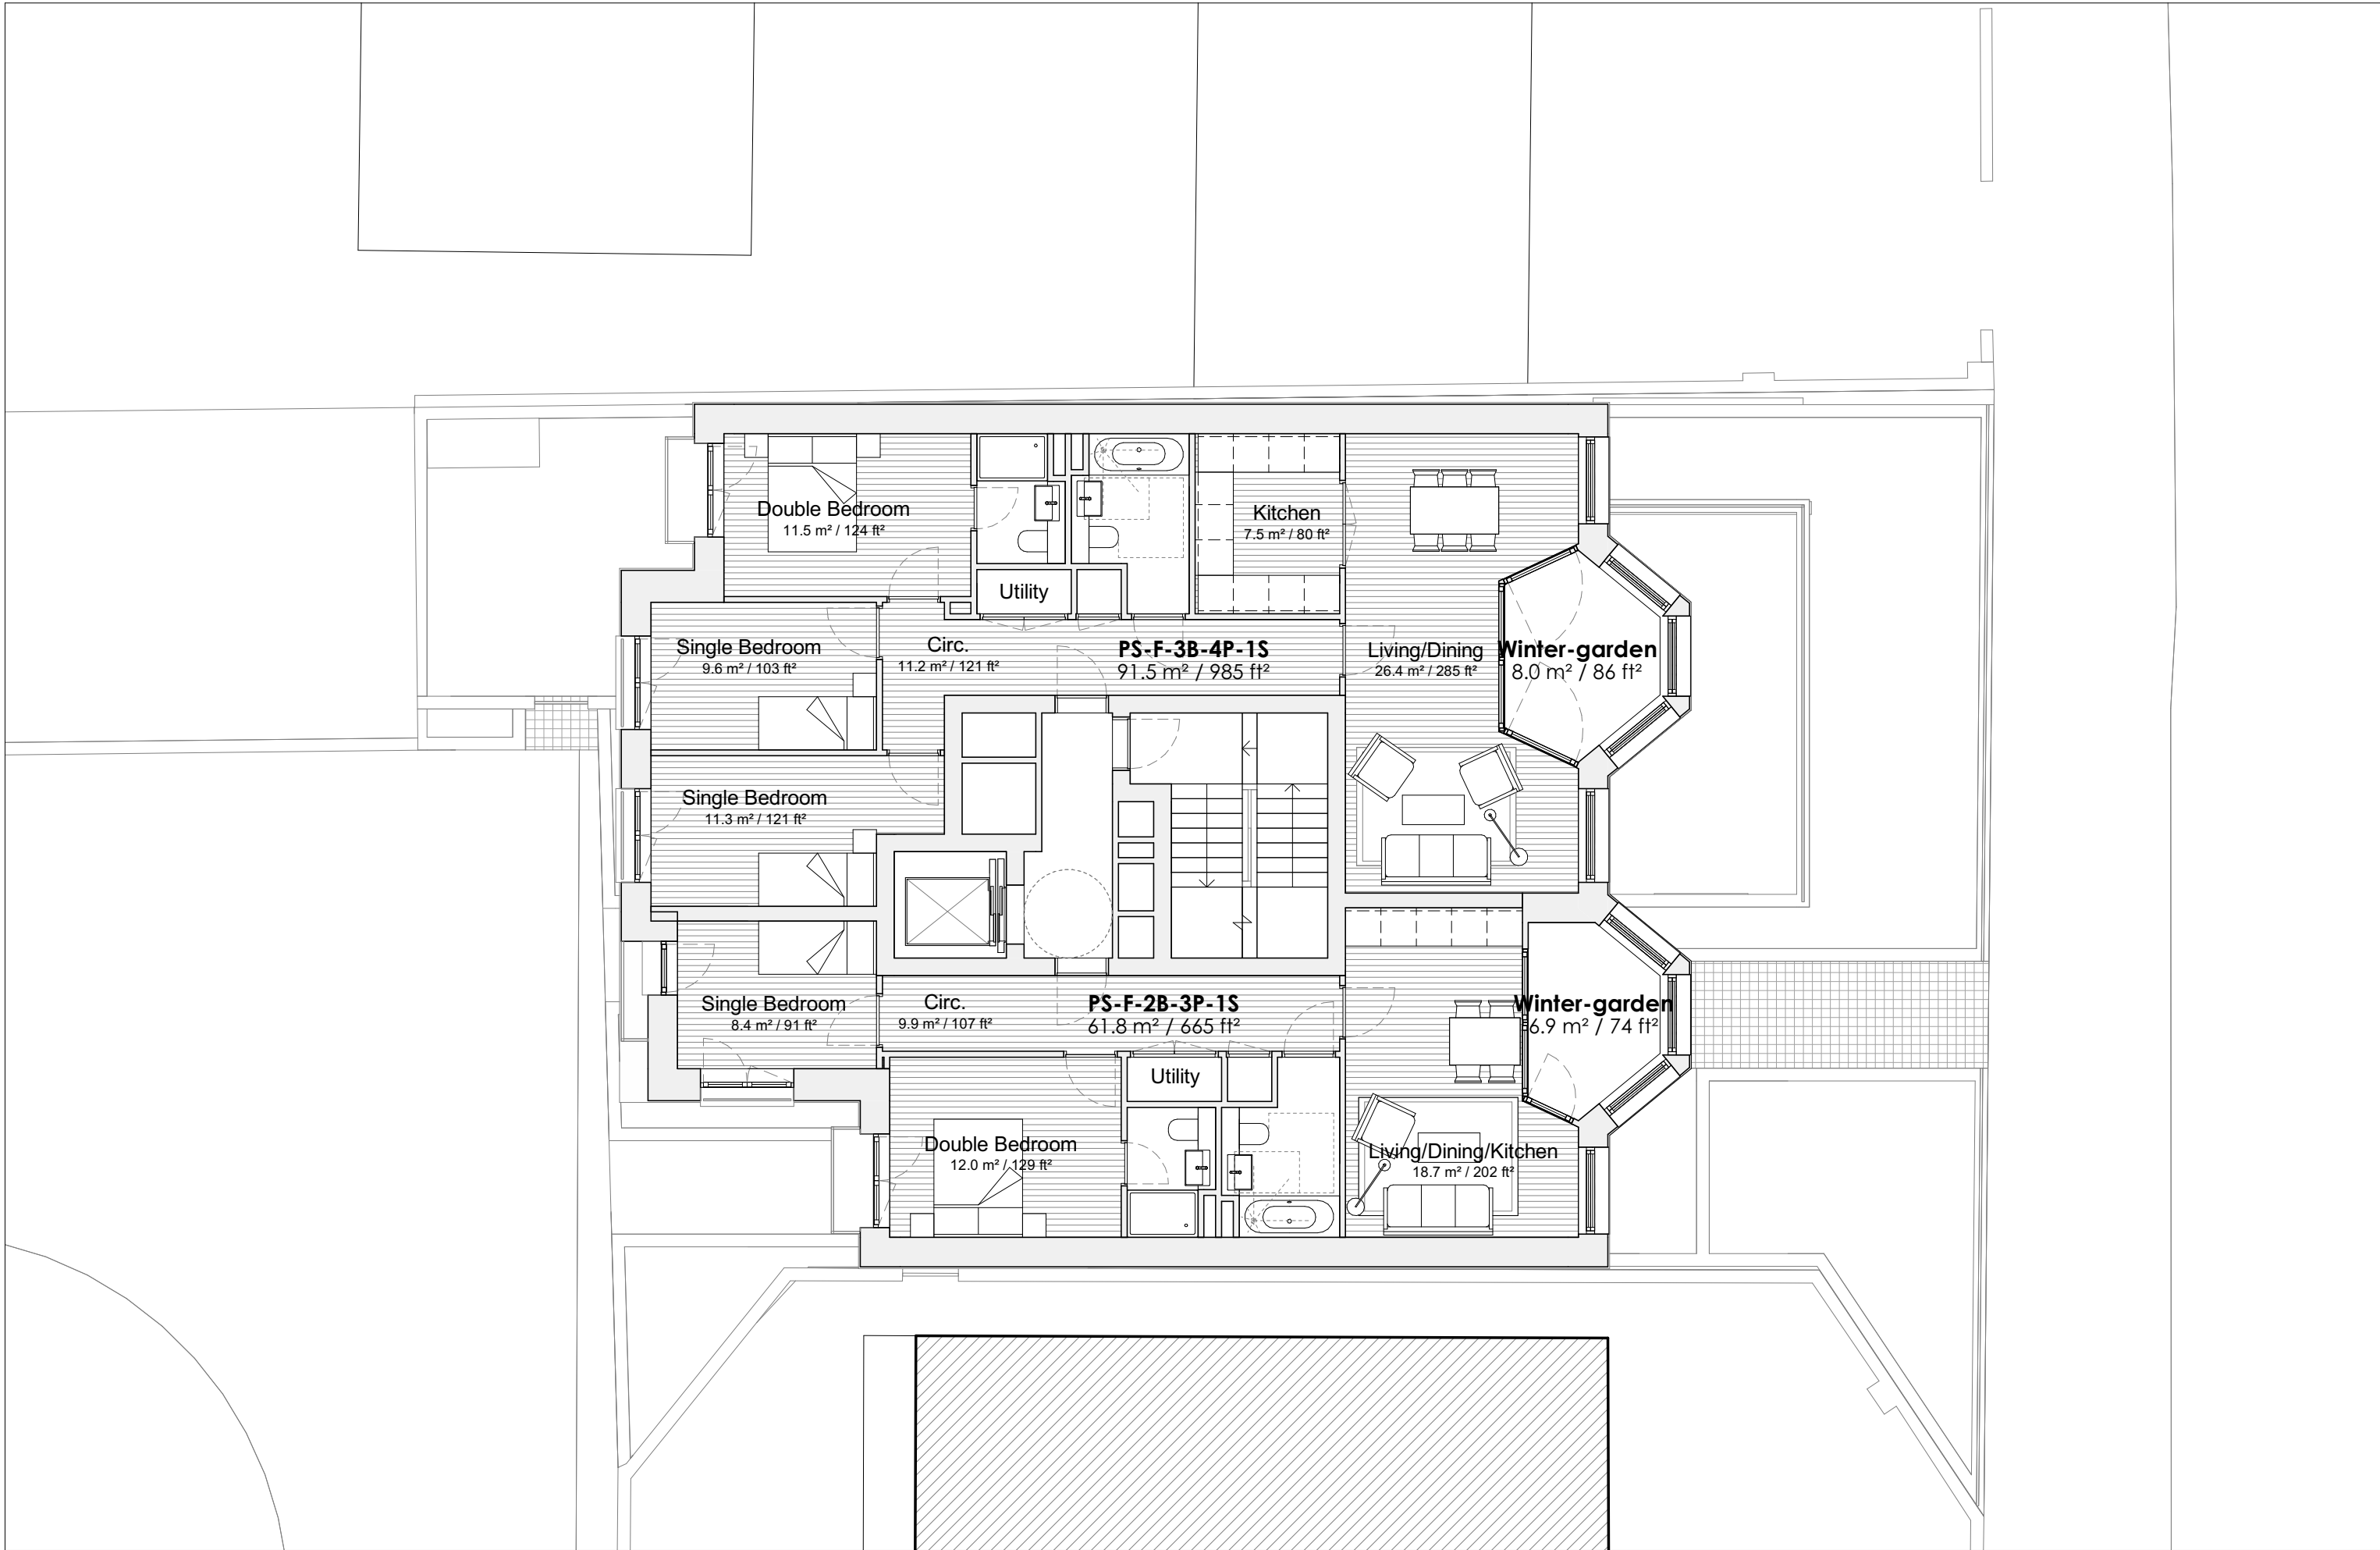


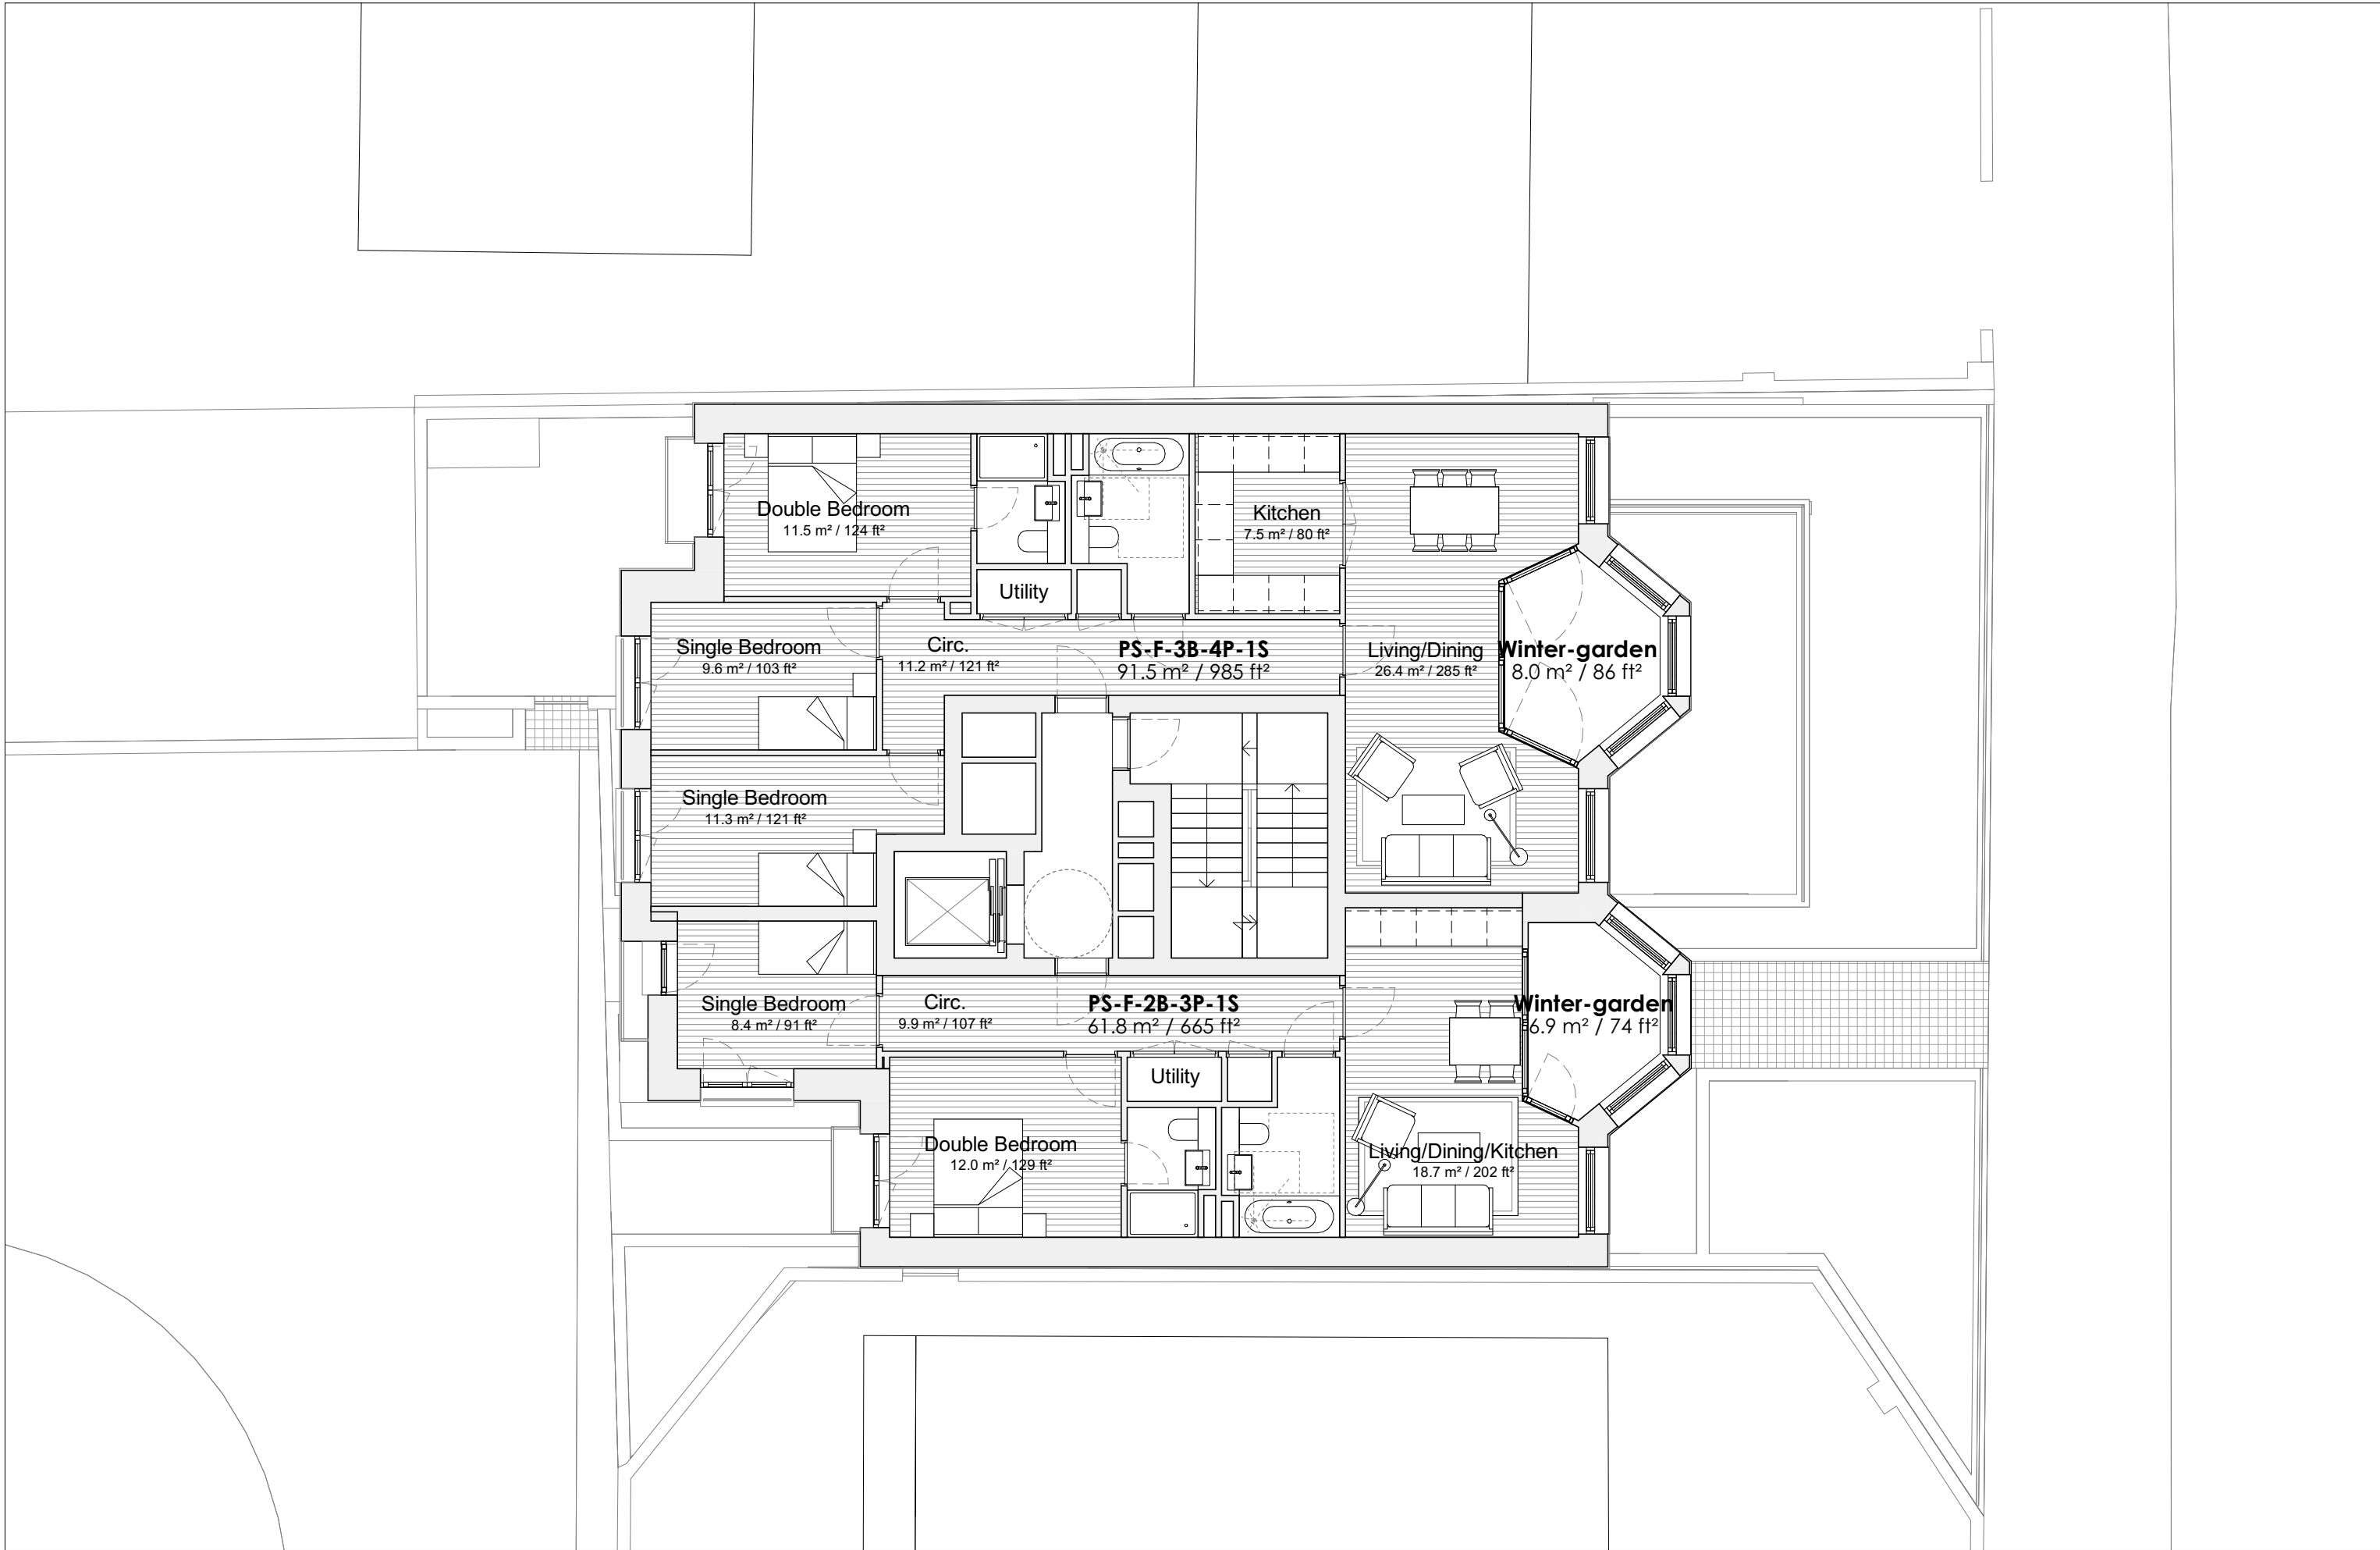

Do not scale from this drawing. Verify all dimensions on site. Drawing should be read in conjunction with information from all other design consultants and contractors. All drawings in digital format are for reference only, paper copies are available on request.

FOR PLANNING

© Maccreanor Lavington Ltd.

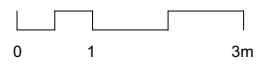

MaccreanorLavington

77 Bastwick Street,
London, EC1V 3PZ


t +44 (0)20 7336 7353
e uk@ml-architects.com

Project
St John's Wood Park

Title: 3rd Floor GA Plan

Scale: 1 : 100 @ A3 Date: January 2018


MLUK-673-A-P-XX-1203-R01

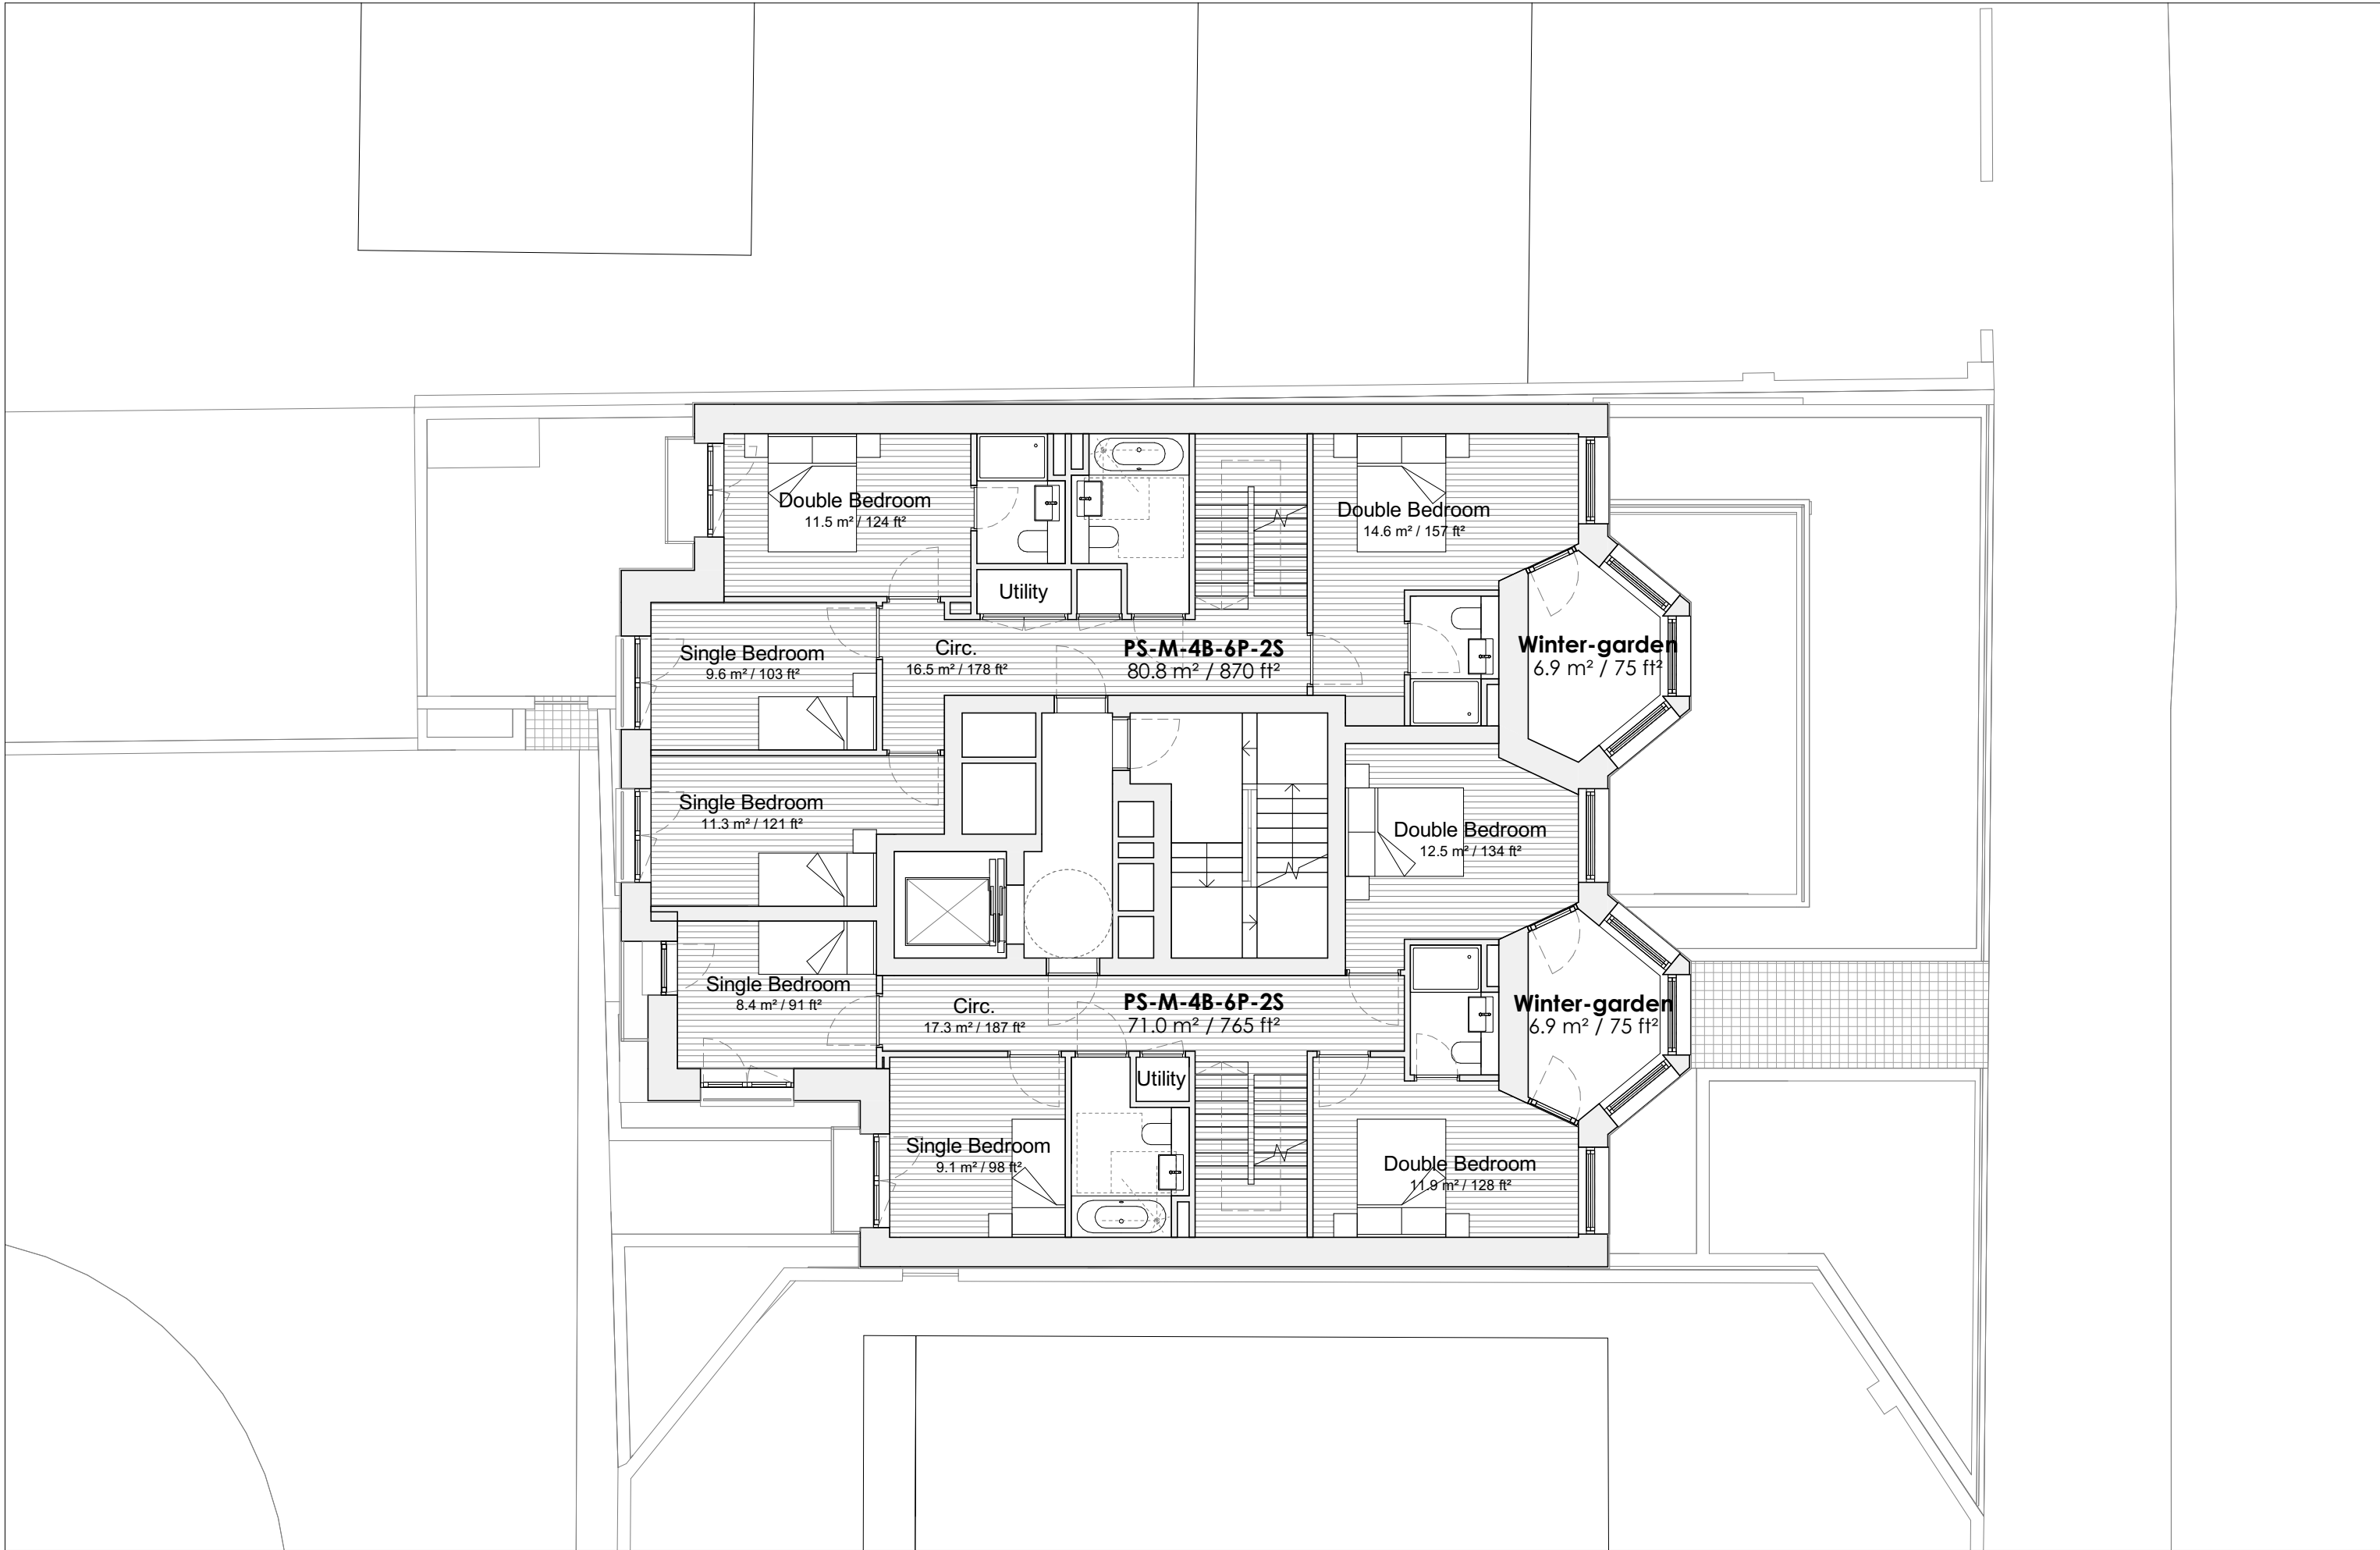

Do not scale from this drawing. Verify all dimensions on site. Drawing should be read in conjunction with information from all other design consultants and contractors. All drawings in digital format are for reference only, paper copies are available on request.

FOR PLANNING

© Maccreanor Lavington Ltd.

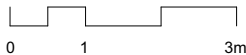

MaccreanorLavington

77 Bastwick Street,
London, EC1V 3PZ

t +44 (0)20 7336 7353
e uk@ml-architects.com

Project
St John's Wood Park

Title: 4th Floor GA Plan

Scale: 1 : 100 @ A3

Date: January 2018


MLUK-673-A-P-XX-1204-R01



Do not scale from this drawing. Verify all dimensions on site. Drawing should be read in conjunction with information from all other design consultants and contractors. All drawings in digital format are for reference only, paper copies are available on request.

FOR PLANNING

© Maccreanor Lavington Ltd.

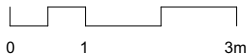

MaccreanorLavington

77 Bastwick Street,
London, EC1V 3PZ


t +44 (0)20 7336 7353
e uk@ml-architects.com

Project
St John's Wood Park

Title: 5th Floor GA Plan

Scale: 1 : 100 @ A3 Date: January 2018

MLUK-673-A-P-XX-1205-R01

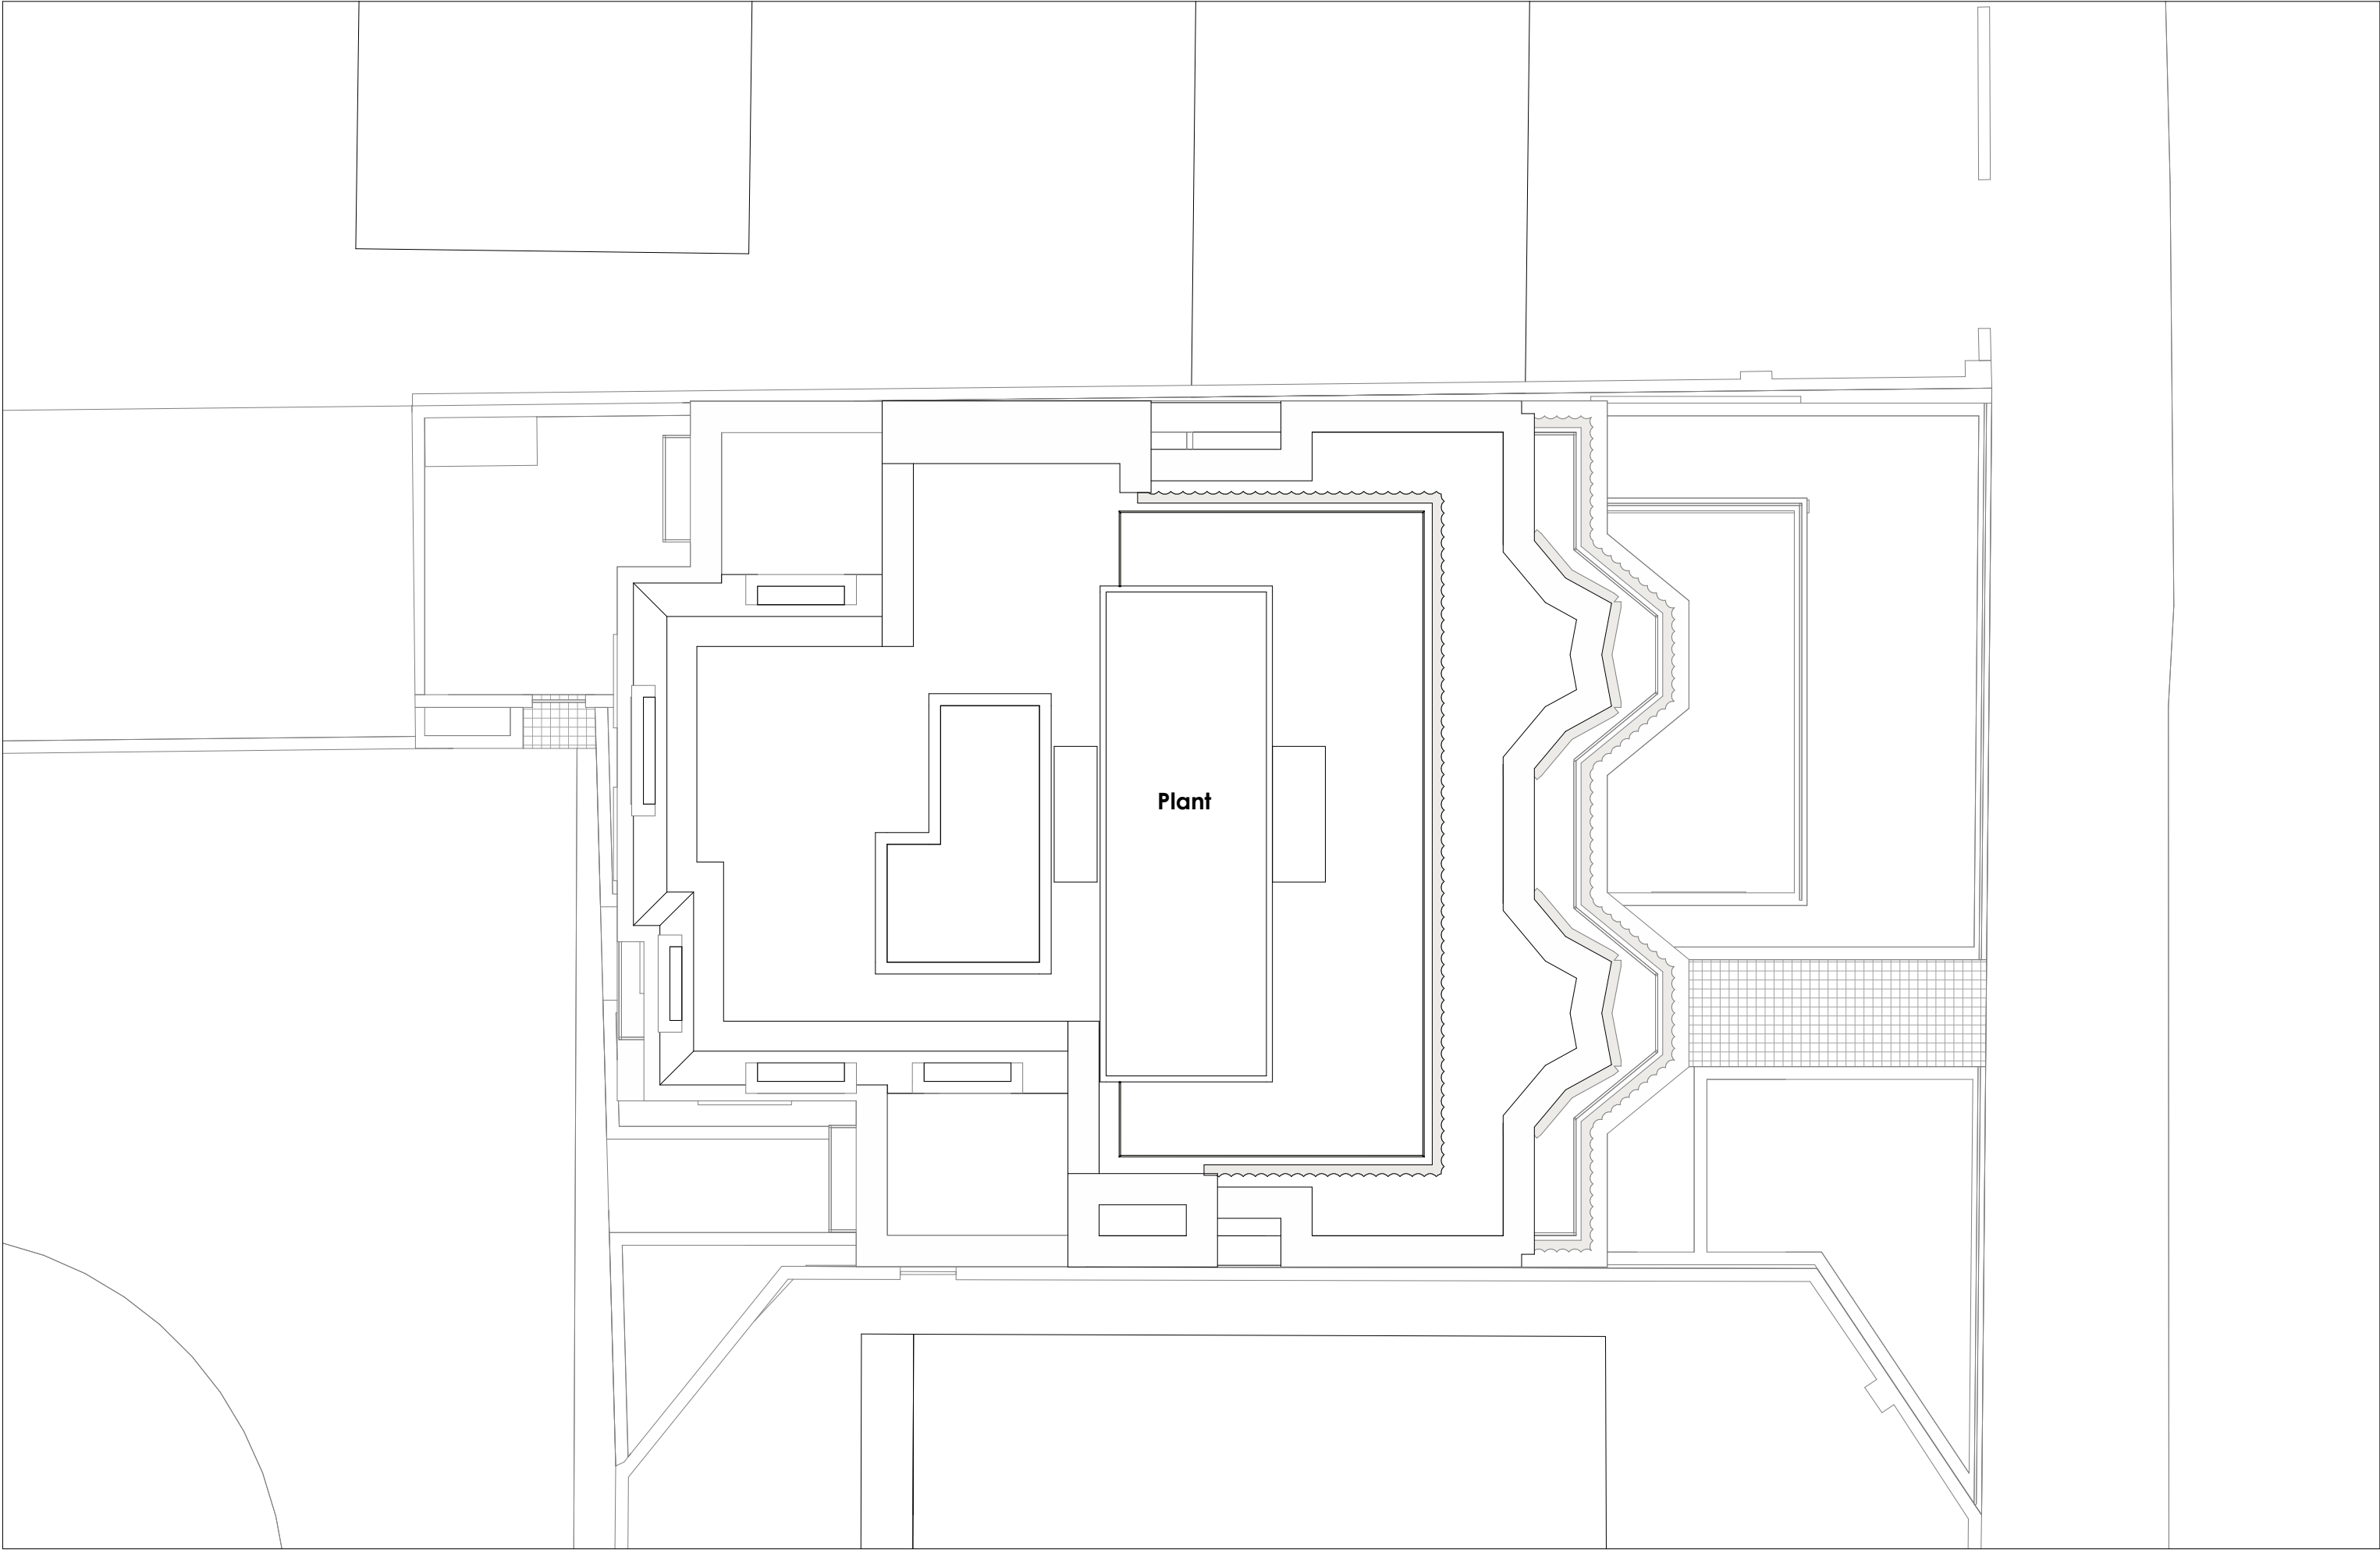

Do not scale from this drawing. Verify all dimensions on site. Drawing should be read in conjunction with information from all other design consultants and contractors. All drawings in digital format are for reference only, paper copies are available on request.

FOR PLANNING

© Maccreanor Lavington Ltd.



MaccreanorLavington

77 Bastwick Street,
London, EC1V 3PZ

t +44 (0)20 7336 7353
e uk@ml-architects.com


Project
St John's Wood Park

Title: Roof GA Plan

Scale: 1 : 100 @ A3

Date: January 2018

MLUK-673-A-P-XX-1206-R01

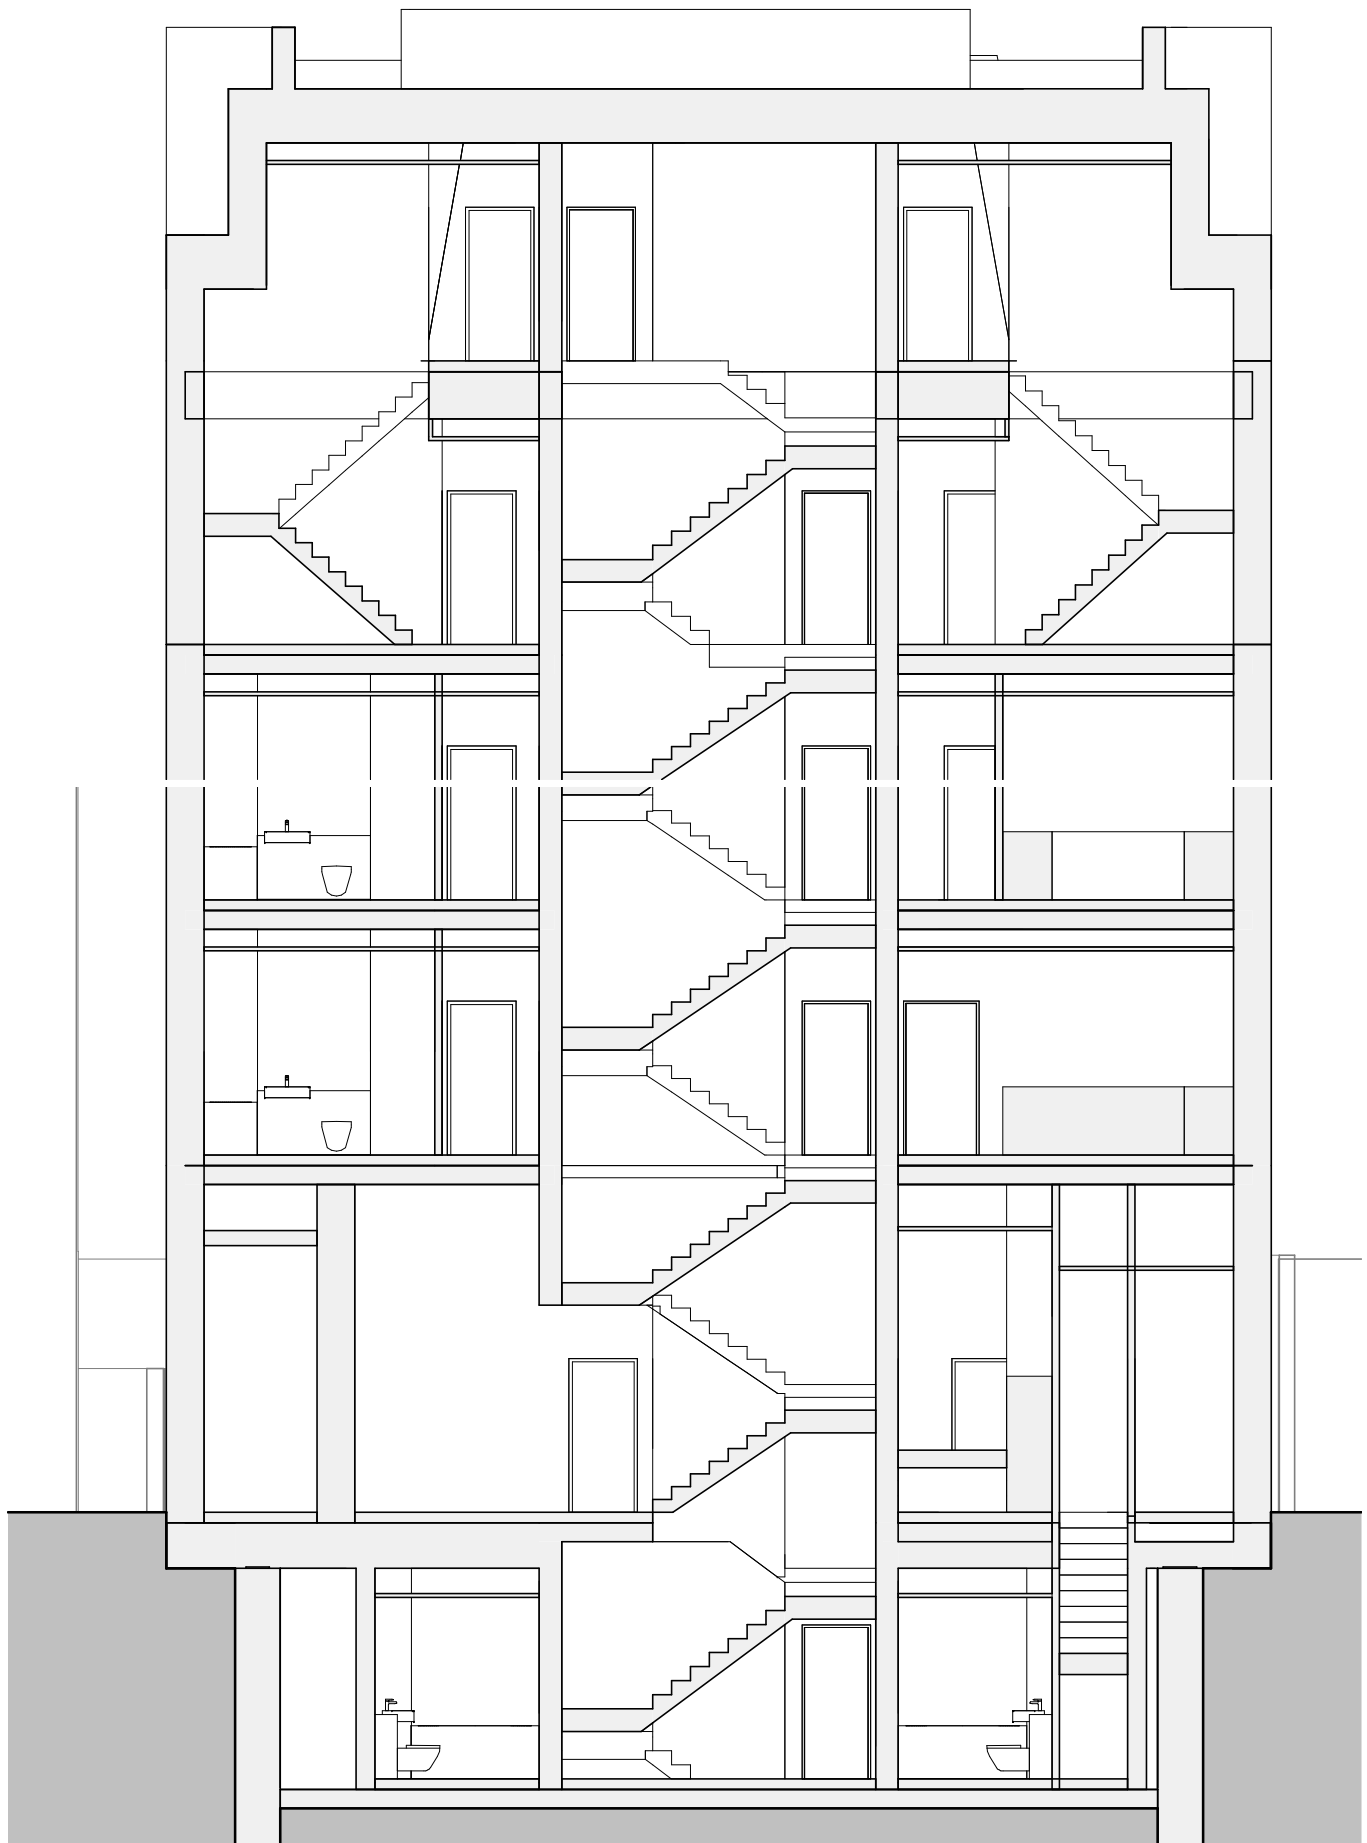

Do not scale from this drawing. Verify all dimensions on site. Drawing should be read in conjunction with information from all other design consultants and contractors. All drawings in digital format are for reference only, paper copies are available on request.

FOR PLANNING

© Maccreanor Lavington Ltd.



MaccreanorLavington

77 Bastwick Street,
London, EC1V 3PZ


t +44 (0)20 7336 7353
e uk@ml-architects.com

Project
St John's Wood Park

Title: Cross Section

Scale: 1 : 100 @ A3 Date: January 2018

MLUK-673-A-P-XX-2200-R02

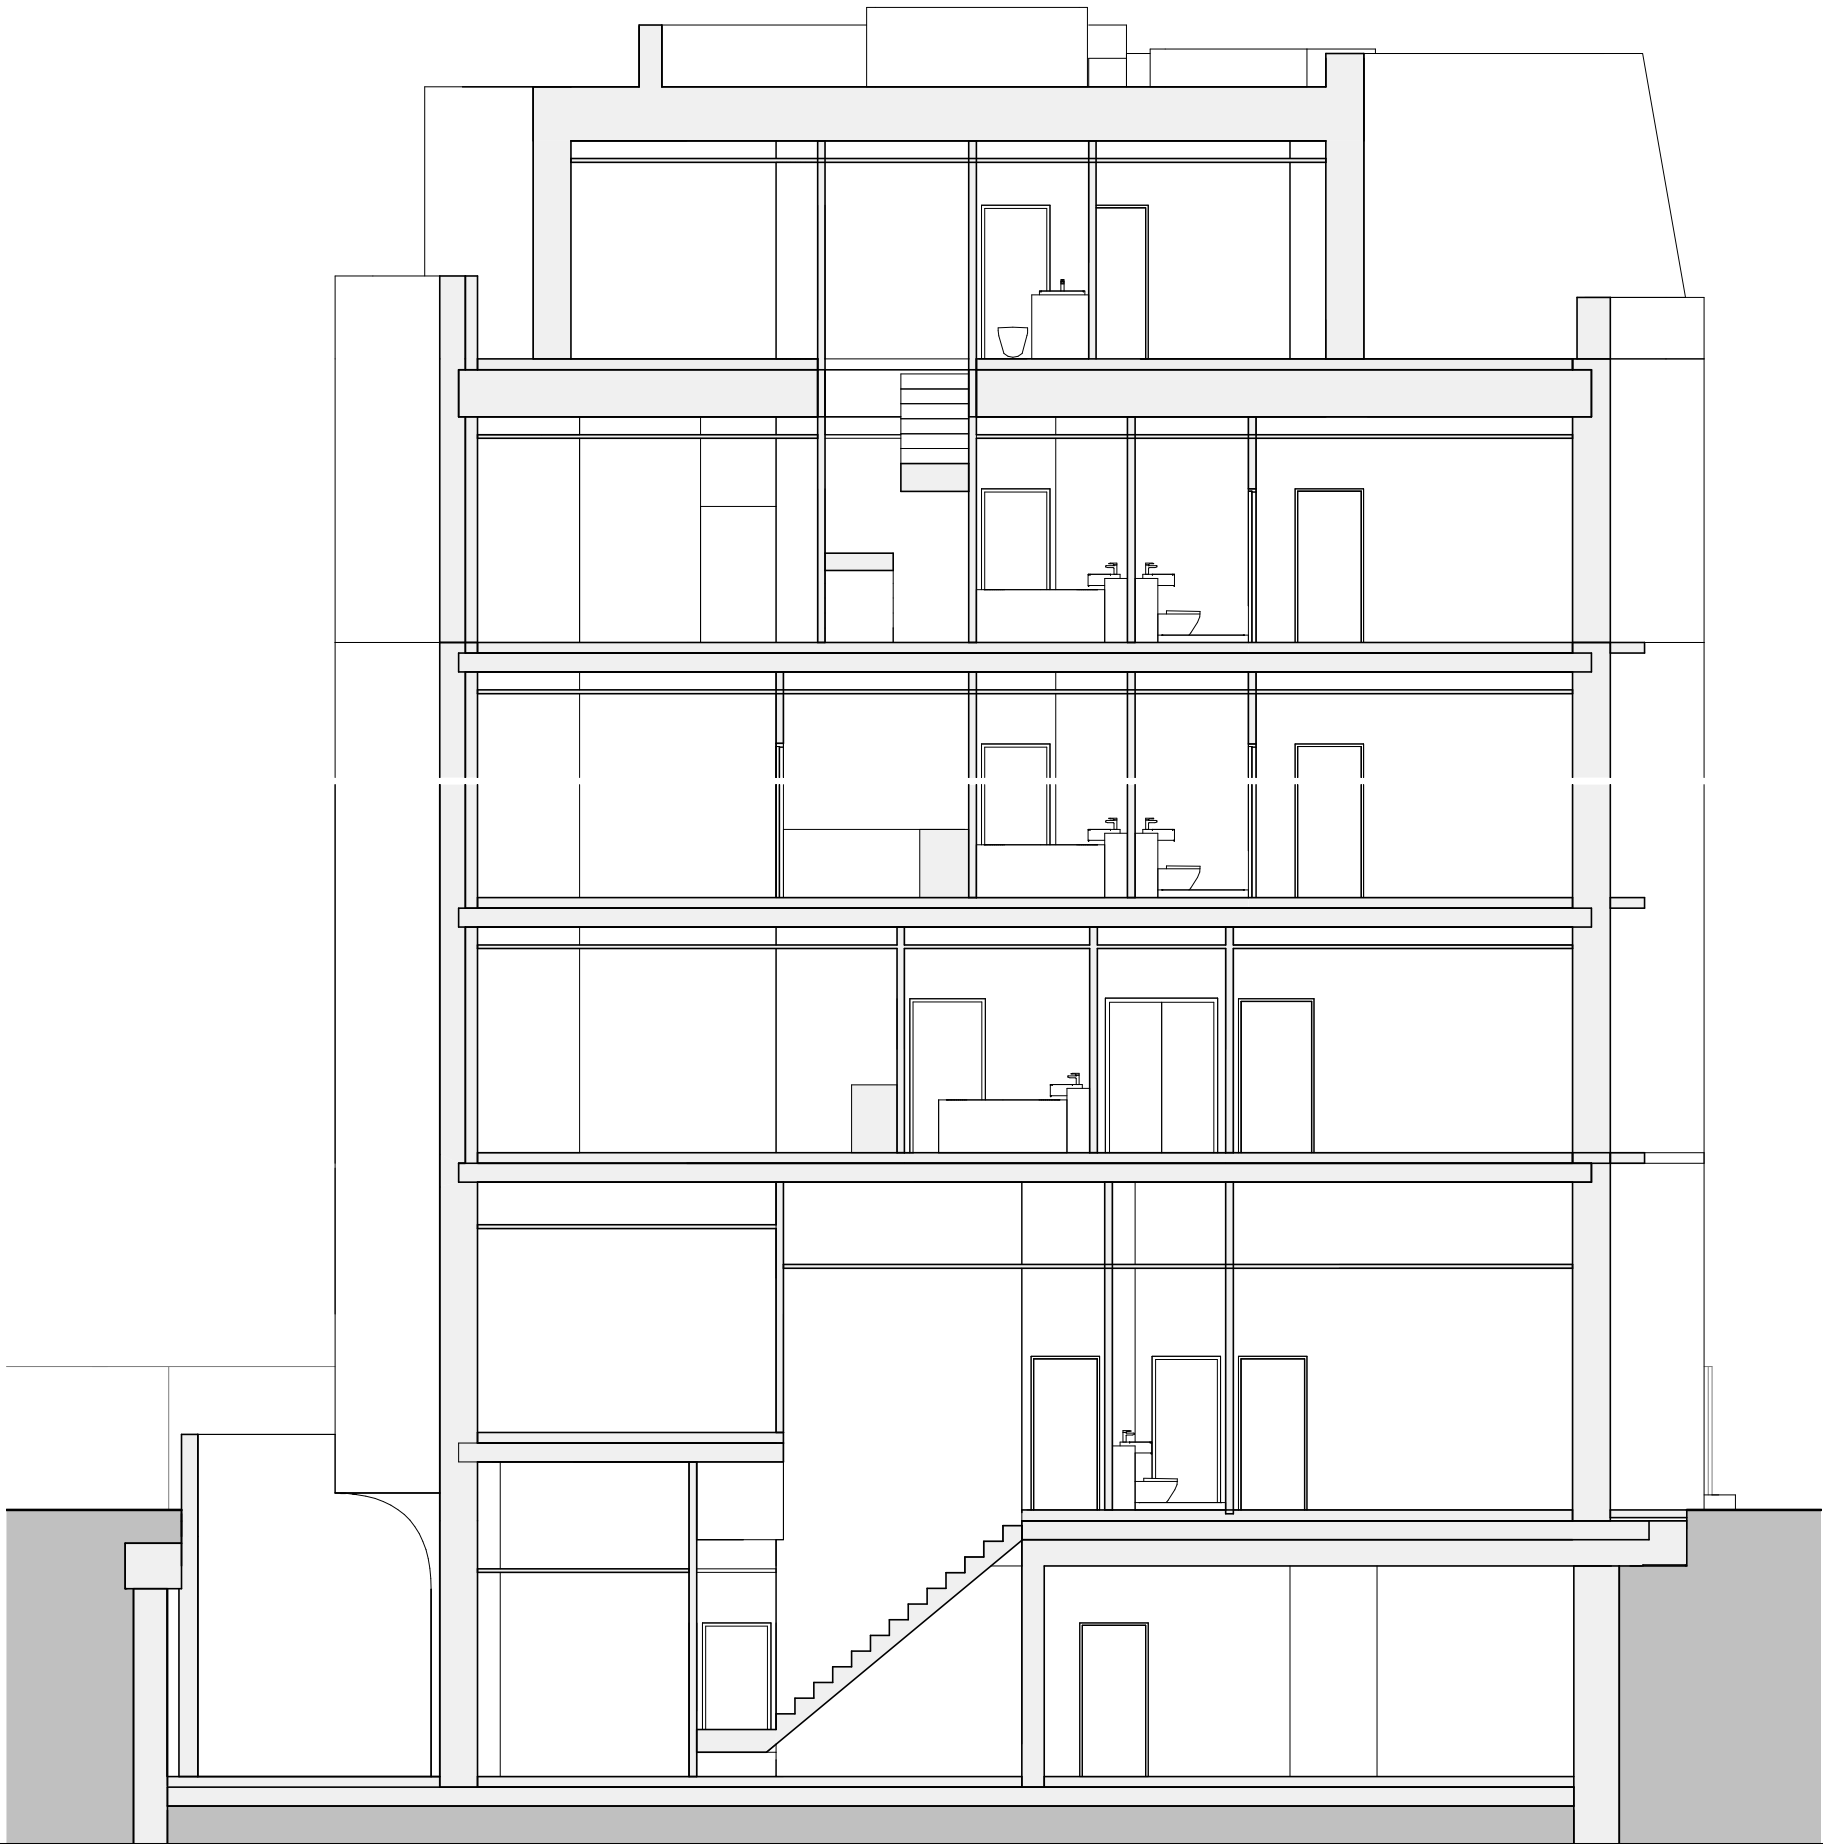

Do not scale from this drawing. Verify all dimensions on site. Drawing should be read in conjunction with information from all other design consultants and contractors. All drawings in digital format are for reference only, paper copies are available on request.

FOR PLANNING
© Maccreanor Lavington Ltd.



MaccreanorLavington

77 Bastwick Street,
London, EC1V 3PZ

t +44 (0)20 7336 7353
e uk@ml-architects.com

Project
St John's Wood Park

Title: Long Section

Scale: 1 : 100 @ A3

Date: January 2018

MLUK-673-A-P-XX-2201-R02



East Elevation

North Elevation

Do not scale from this drawing. Verify all dimensions on site. Drawing should be read in conjunction with information from all other design consultants and contractors. All drawings in digital format are for reference only, paper copies are available on request.

FOR PLANNING

© Maccreanor Lavington Ltd.



MaccreanorLavington

77 Bastwick Street,
London, EC1V 3PZ

t +44 (0)20 7336 7353
e uk@ml-architects.com

Project
St John's Wood Park

Title: North and East Elevations

Scale: 1 : 100 @ A3 Date: January 2018

MLUK-673-A-P-XX-3200-R02



West Elevation

South Elevation

Do not scale from this drawing. Verify all dimensions on site. Drawing should be read in conjunction with information from all other design consultants and contractors. All drawings in digital format are for reference only, paper copies are available on request.

FOR PLANNING

© Maccreanor Lavington Ltd.



MaccreanorLavington

77 Bastwick Street,
London, EC1V 3PZ


t +44 (0)20 7336 7353
e uk@ml-architects.com

Project
St John's Wood Park

Title: South and West Elevations

Scale: 1 : 100 @ A3 Date: January 2018

MLUK-673-A-P-XX-3201-R02

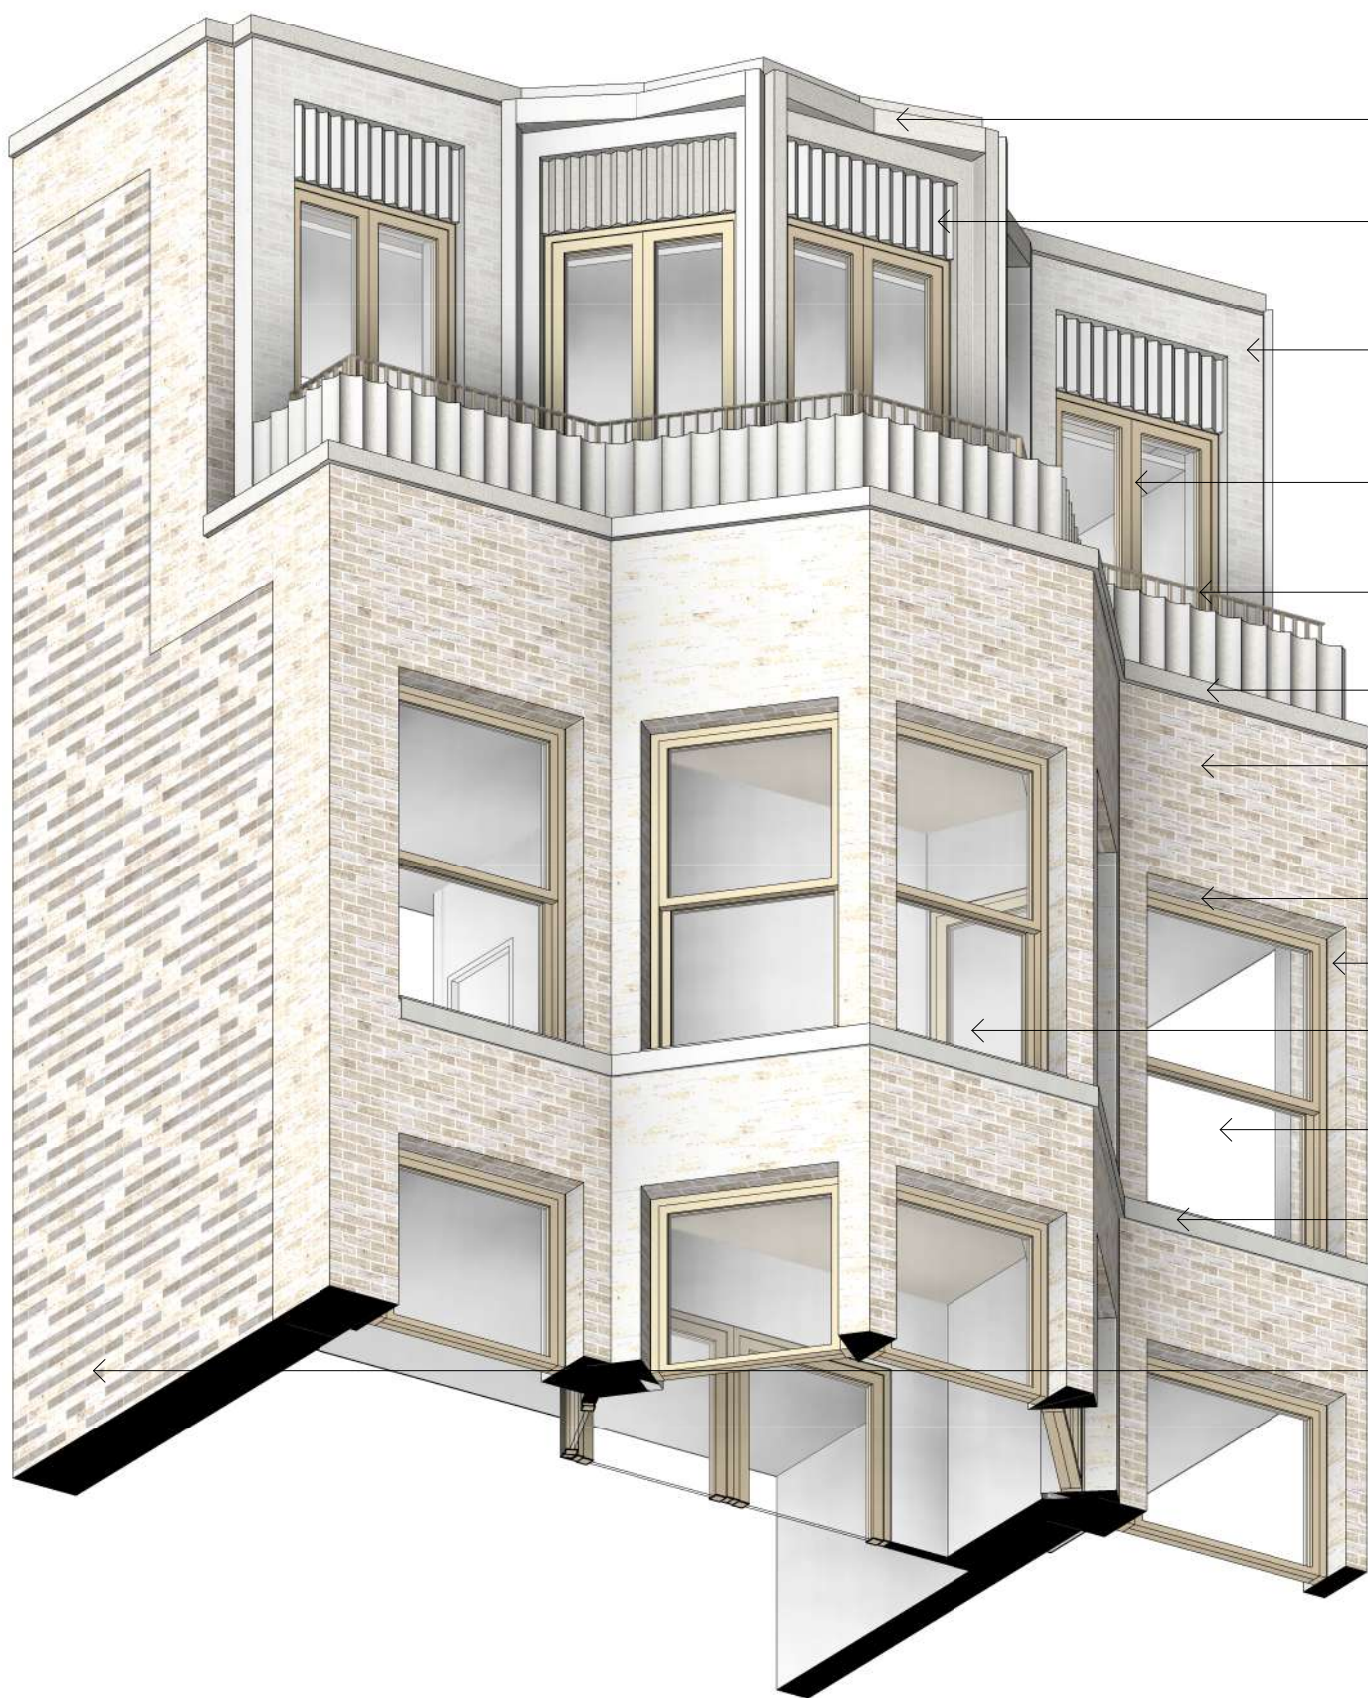

Reconstituted stone bay surround

Reconstituted stone spandrel

Secondary brickwork

Double casement window

Protective anodised metalwork railing

Scalloped reconstituted stone upstand

Primary brickwork

Primary brickwork soffit

235mm brickwork reveal

Sash window to wintergarden space with integrated balustrade

Sash window to internal space with integrated balustrade

Reconstituted stone banding

Patterned brickwork to gable elevation

Do not scale from this drawing. Verify all dimensions on site. Drawing should be read in conjunction with information from all other design consultants and contractors. All drawings in digital format are for reference only, paper copies are available on request.

FOR PLANNING
© Maccreanor Lavington Ltd.

MaccreanorLavington

77 Bastwick Street,
London, EC1V 3PZ

t +44 (0)20 7336 7353
e uk@ml-architects.com


Project
St John's Wood Park


Title: Bay Study 01 - East Elevation
Top Floor Maisonnets

Scale: @ A3

Date: January 2018

MLUK-673-A-P-XX-3800-R02

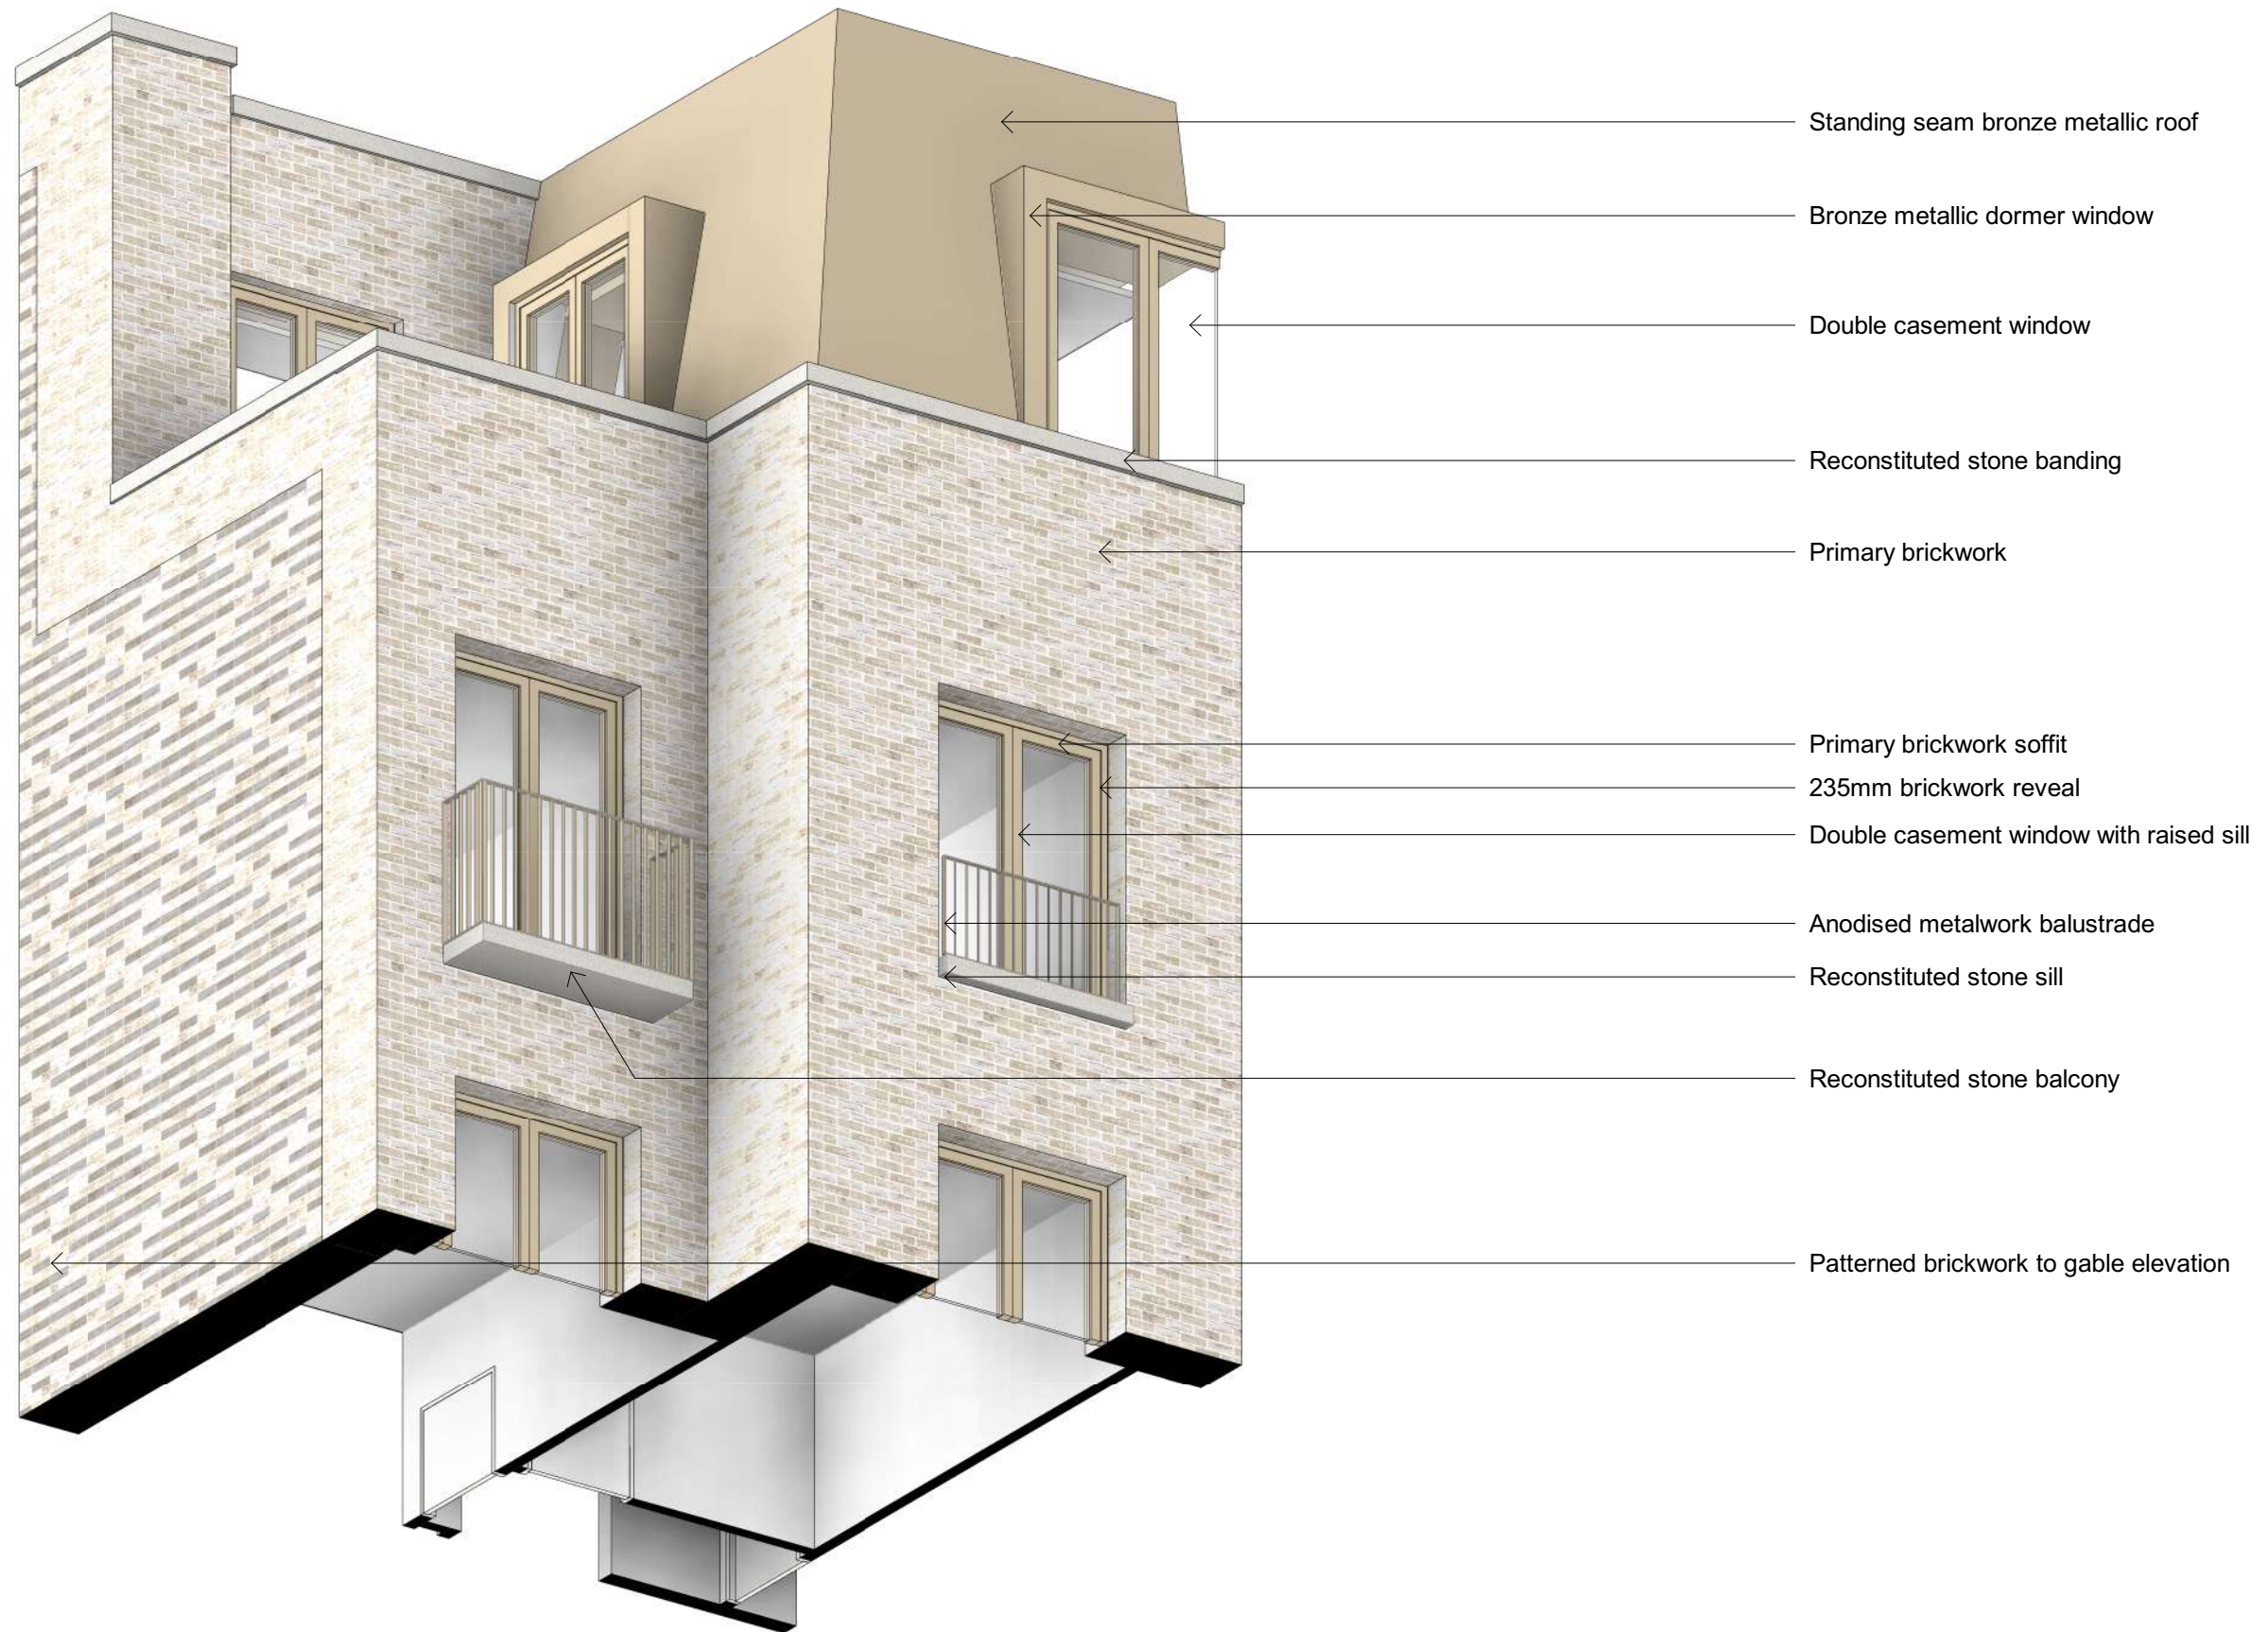


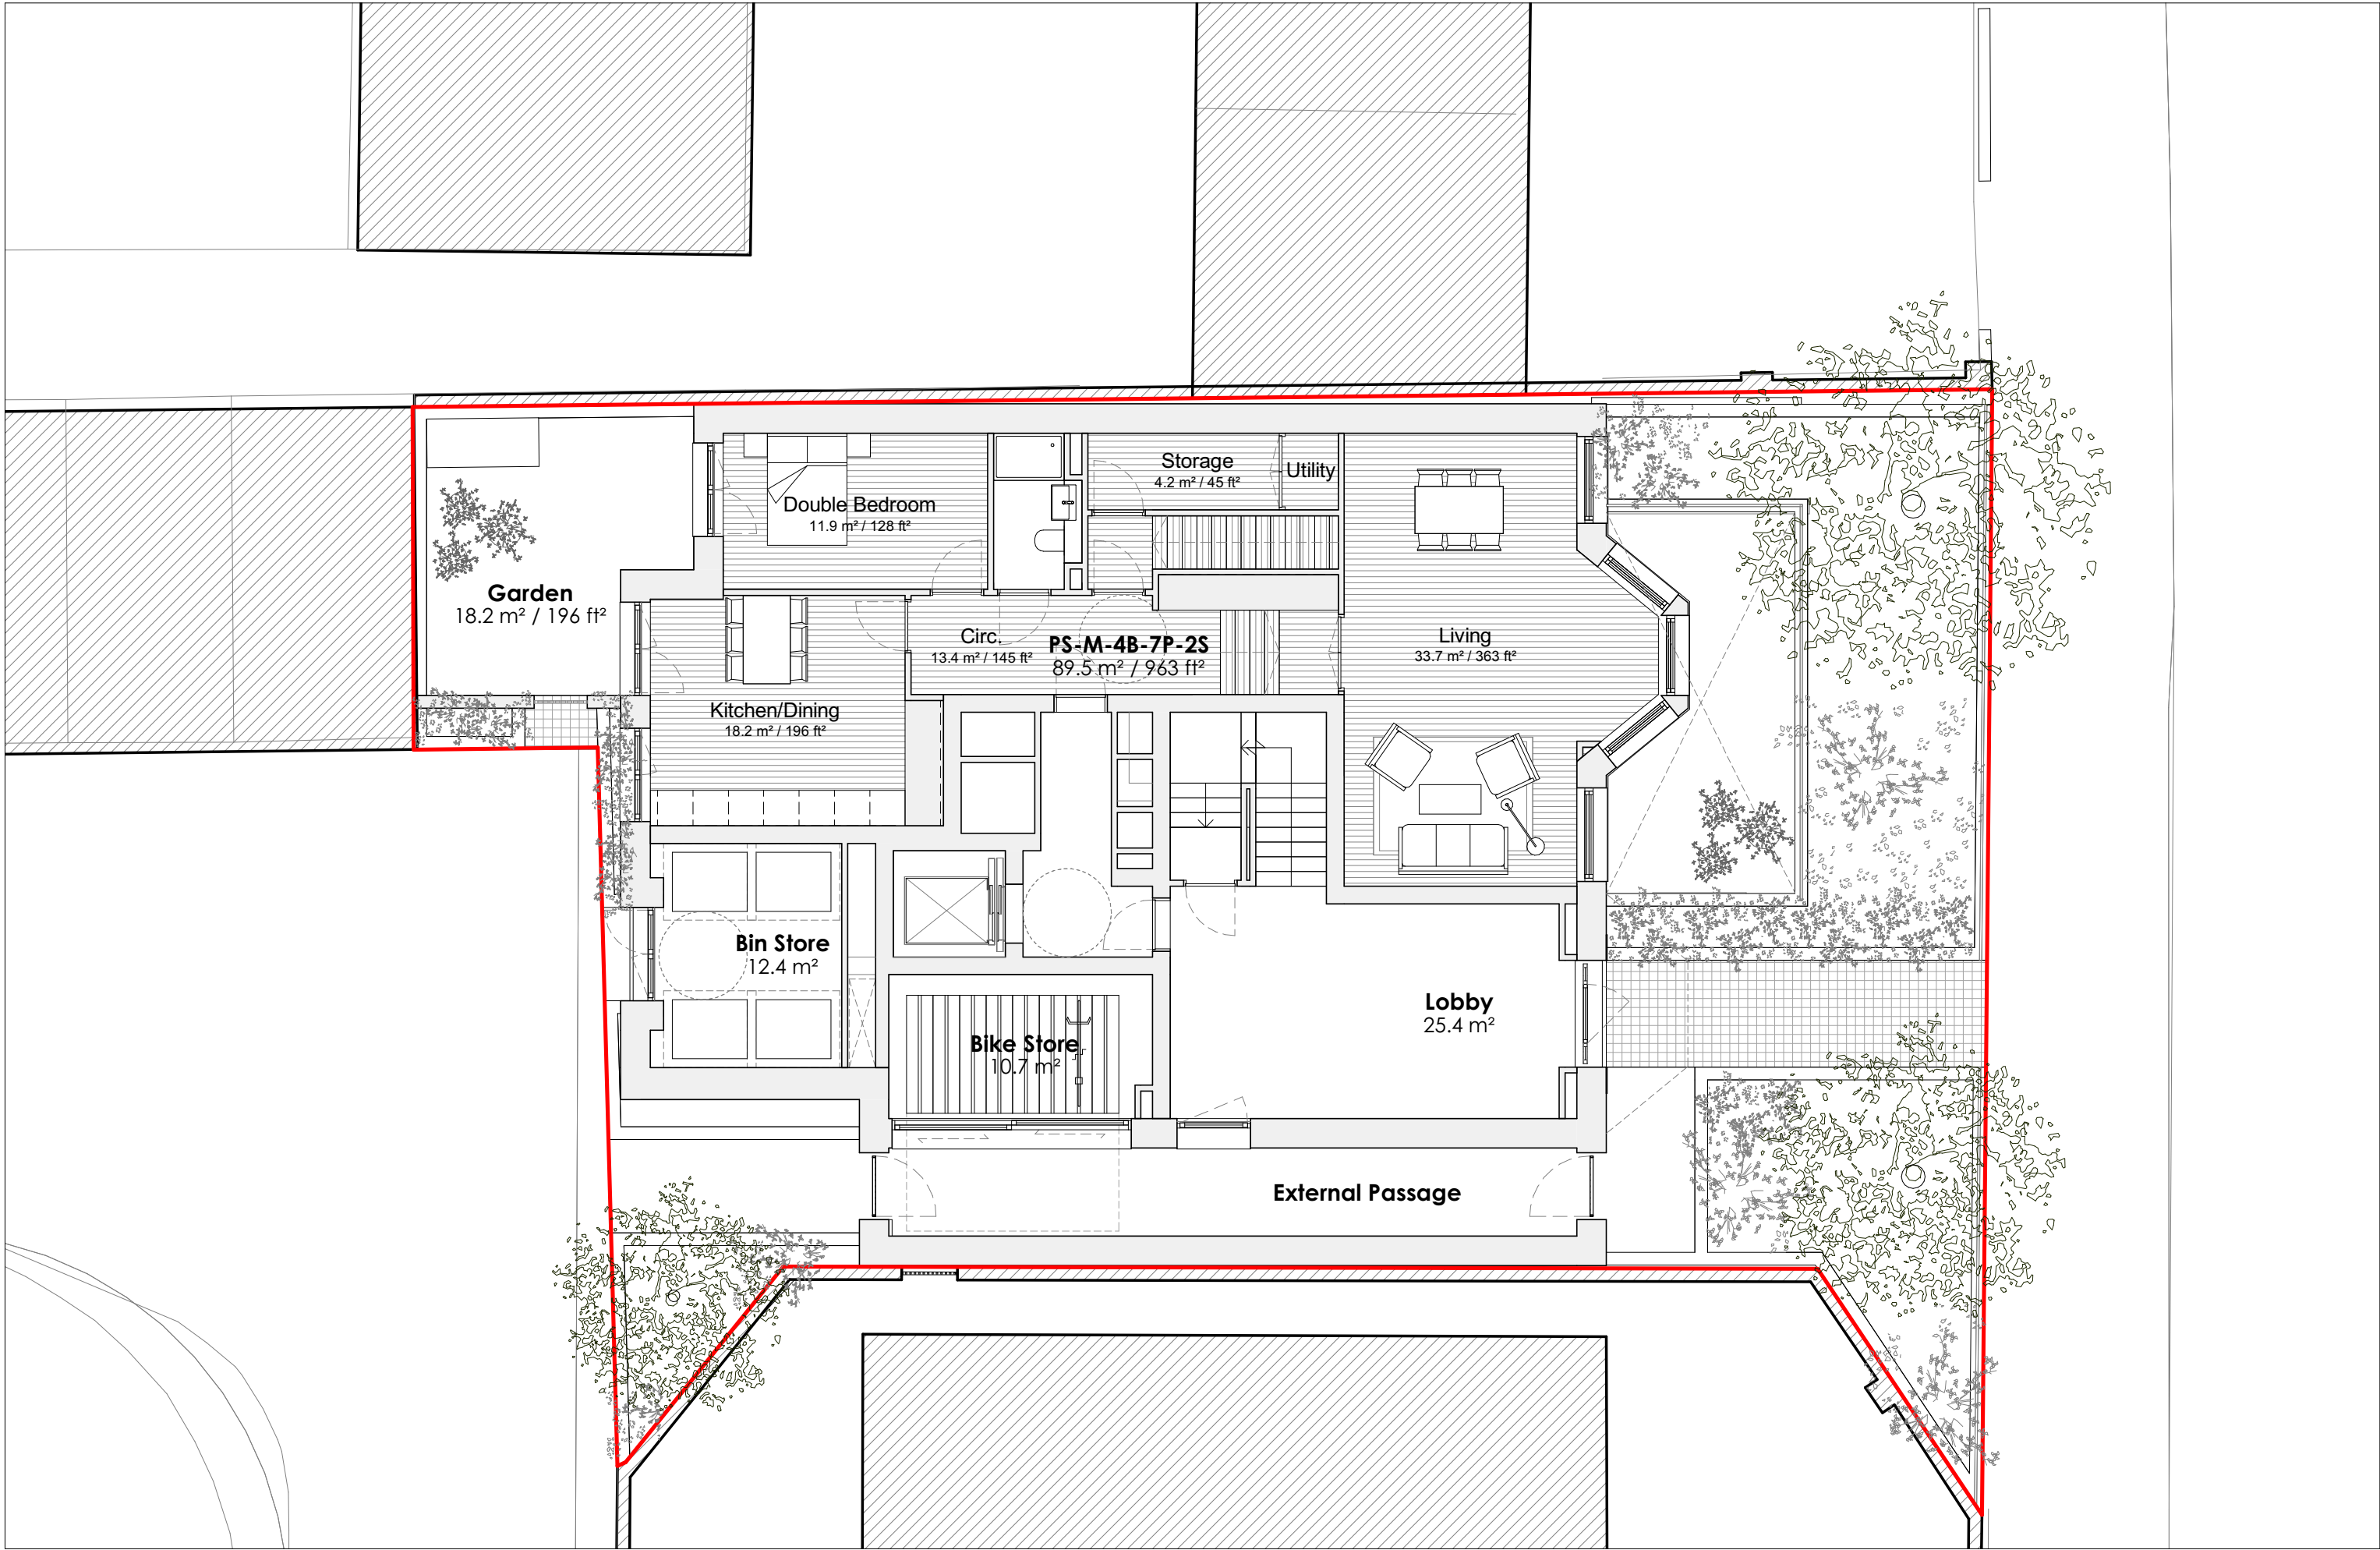

Do not scale from this drawing. Verify all dimensions on site. Drawing should be read in conjunction with information from all other design consultants and contractors. All drawings in digital format are for reference only, paper copies are available on request.

FOR PLANNING

© Maccreanor Lavington Ltd.

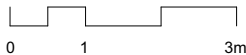

MaccreanorLavington

77 Bastwick Street,
London, EC1V 3PZ


t +44 (0)20 7336 7353
e uk@ml-architects.com

Project
St John's Wood Park

Title: Landscape Strategy - Plan

Scale: 1 : 100 @ A3 Date: January 2018


MLUK-673-A-P-XX-4000-R01

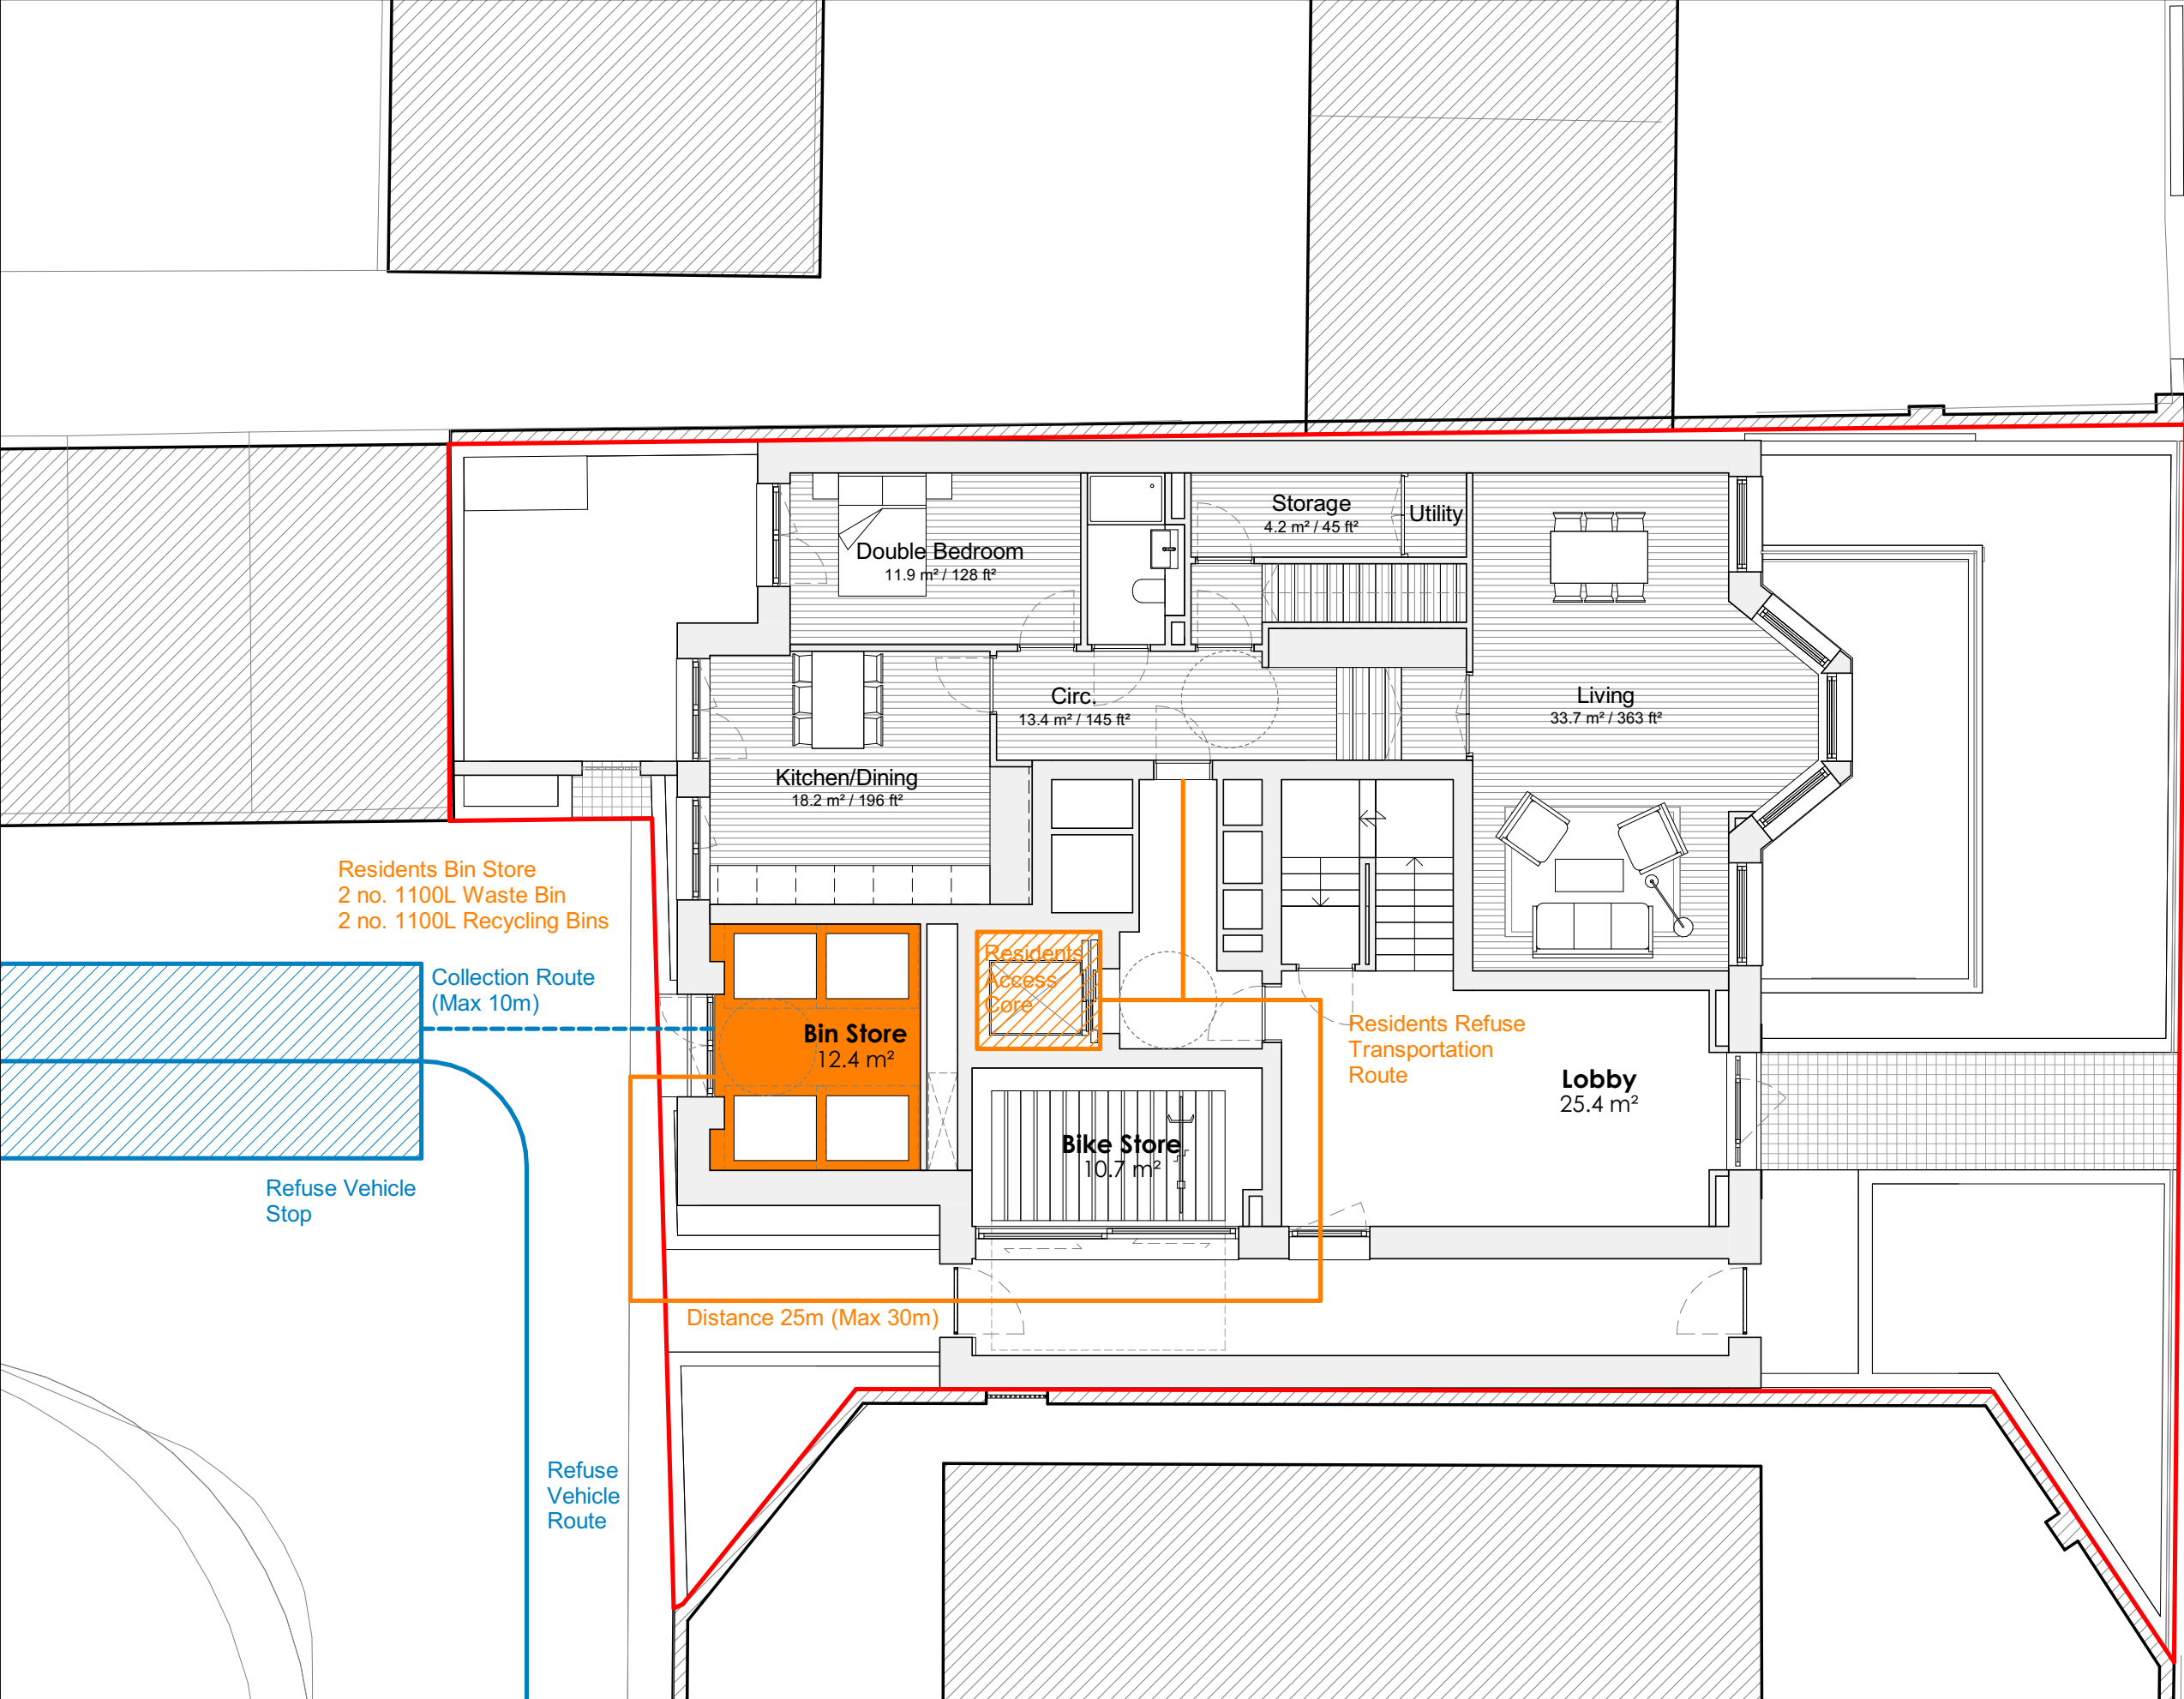

Do not scale from this drawing. Verify all dimensions on site. Drawing should be read in conjunction with information from all other design consultants and contractors. All drawings in digital format are for reference only, paper copies are available on request.

FOR PLANNING

© Maccreanor Lavington Ltd.

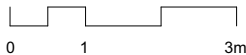

MaccreanorLavington

77 Bastwick Street,
London, EC1V 3PZ


t +44 (0)20 7336 7353
e uk@ml-architects.com

Project
St John's Wood Park

Title: Waste Strategy - Ground Floor Plan

Scale: 1 : 100 @ A3 Date: January 2018


MLUK-673-A-P-XX-4110-R01

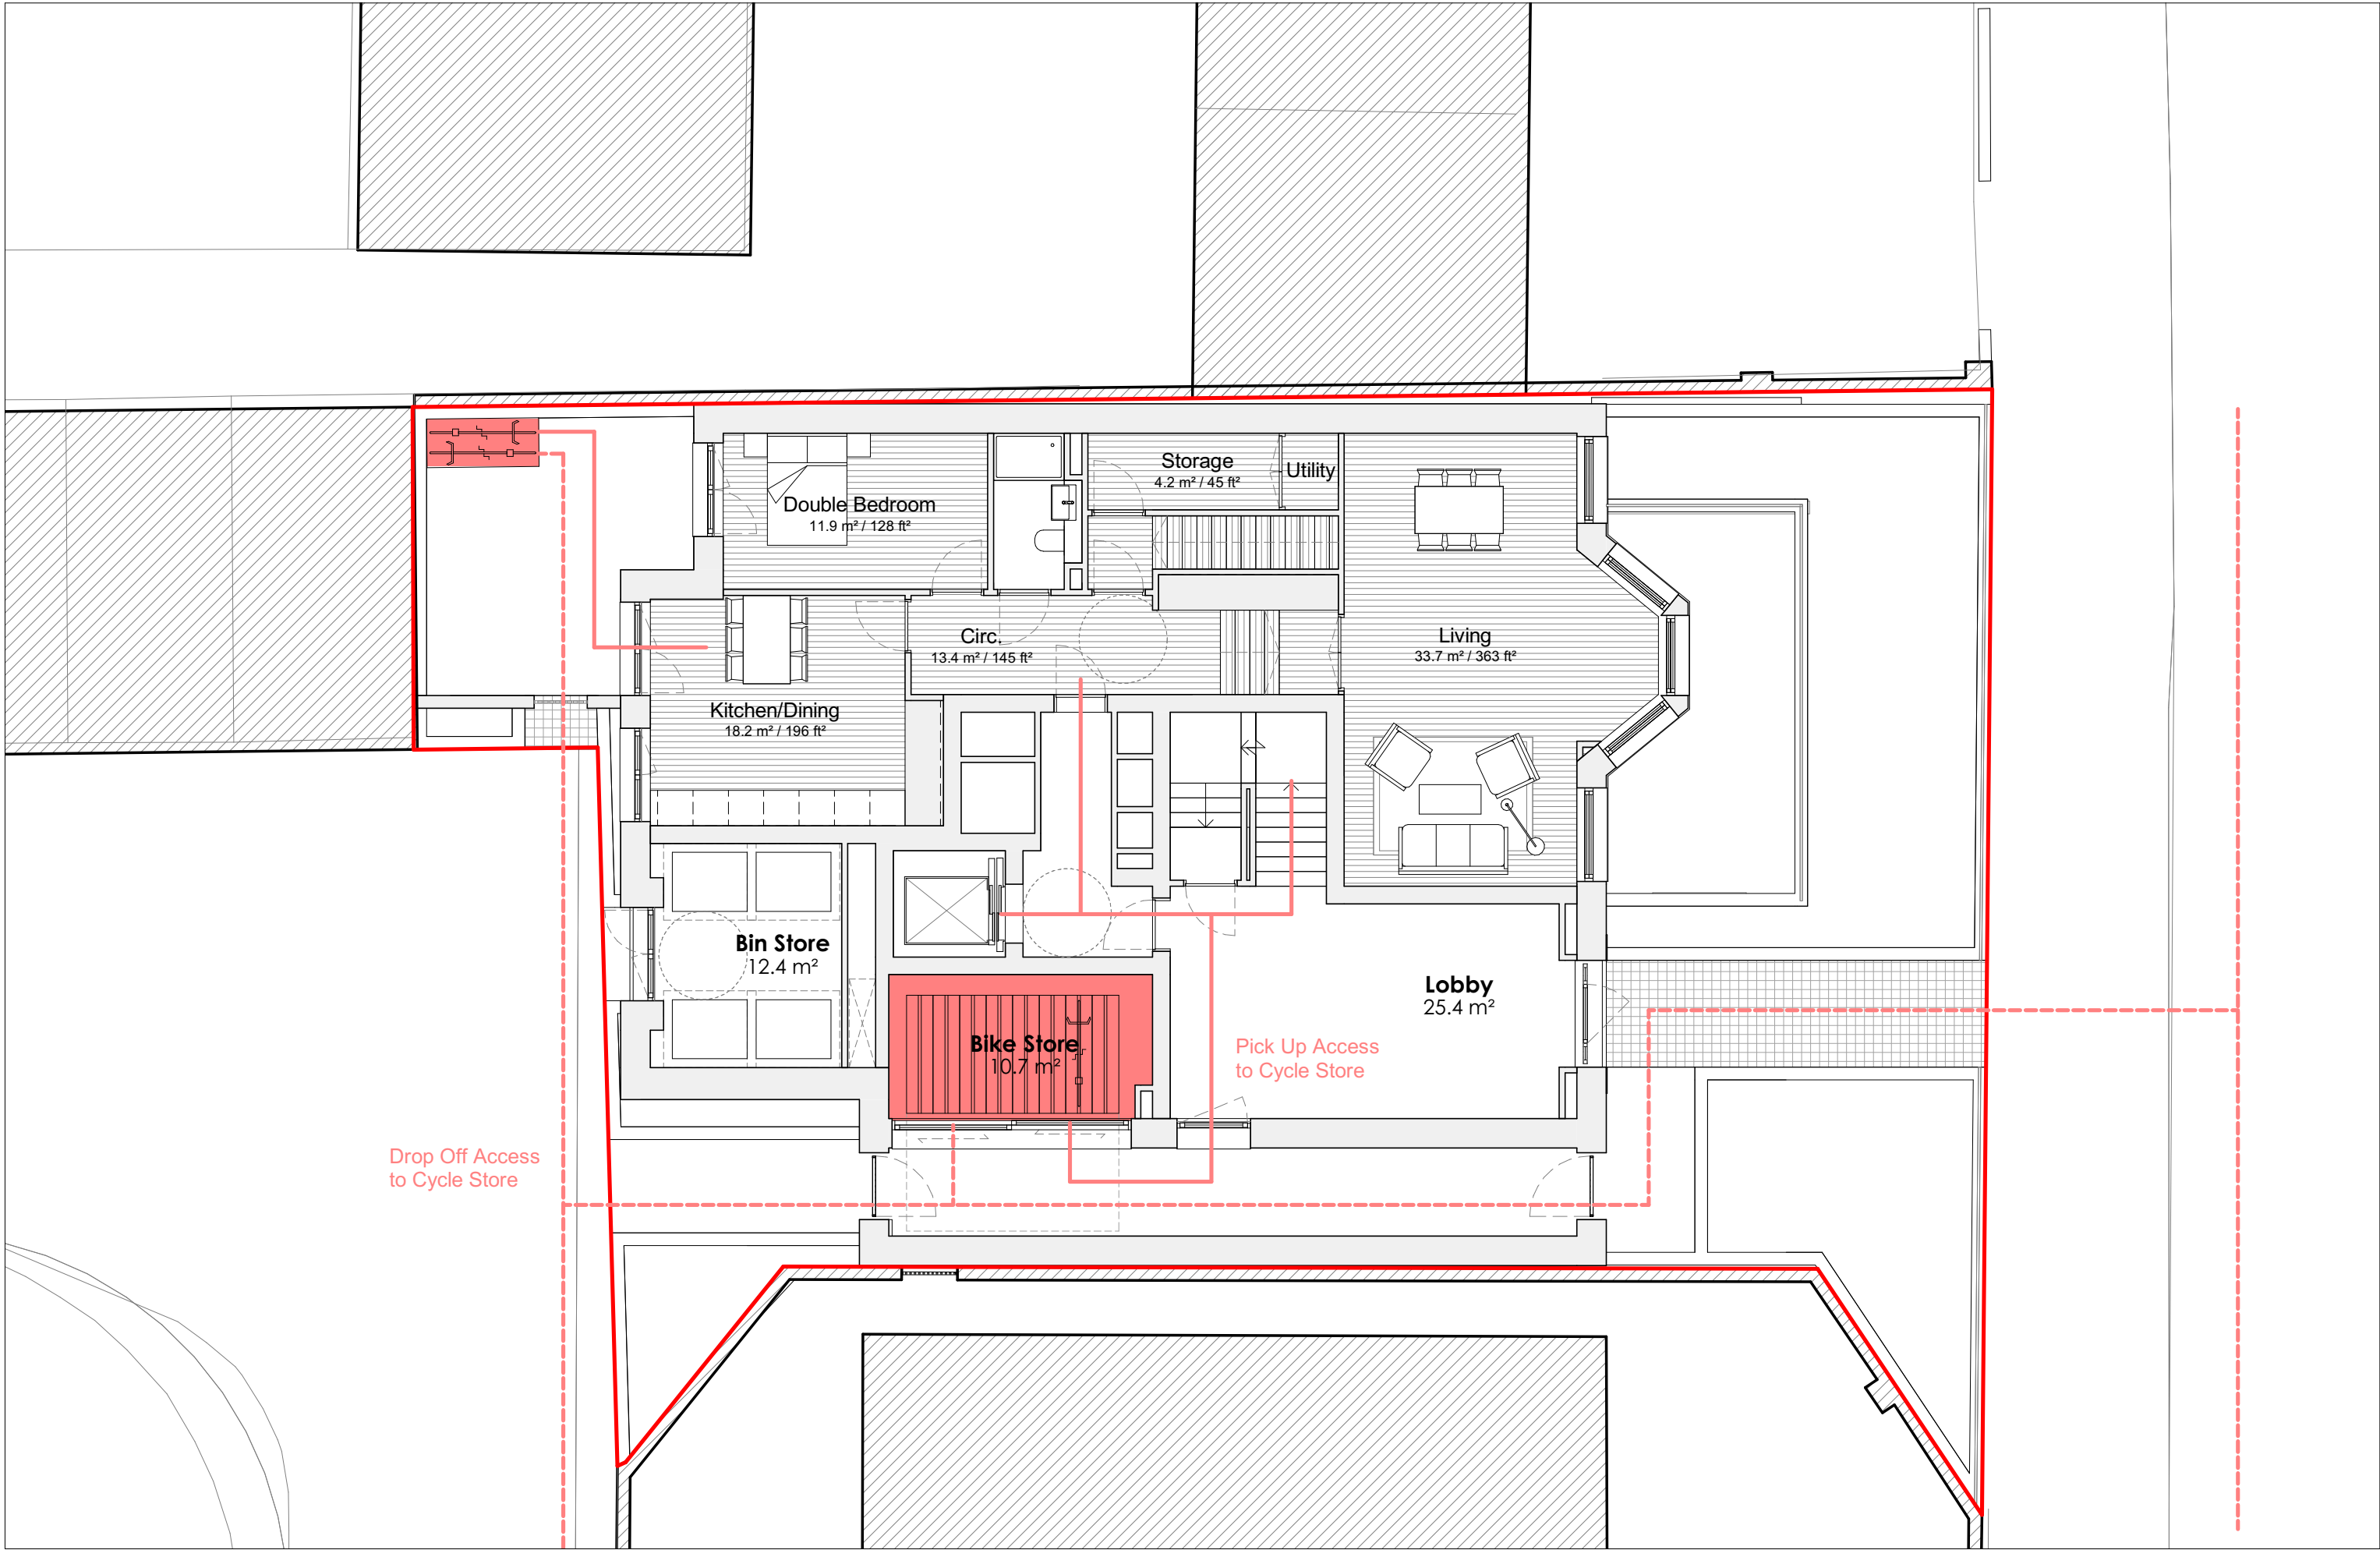

Do not scale from this drawing. Verify all dimensions on site. Drawing should be read in conjunction with information from all other design consultants and contractors. All drawings in digital format are for reference only, paper copies are available on request.

FOR PLANNING

© Maccreanor Lavington Ltd.

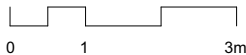

MaccreanorLavington

77 Bastwick Street,
London, EC1V 3PZ


t +44 (0)20 7336 7353
e uk@ml-architects.com

Project
St John's Wood Park

Title: Cycle Strategy - Ground Floor Plan

Scale: 1 : 100 @ A3 Date: January 2018

MLUK-673-A-P-XX-4120-R01

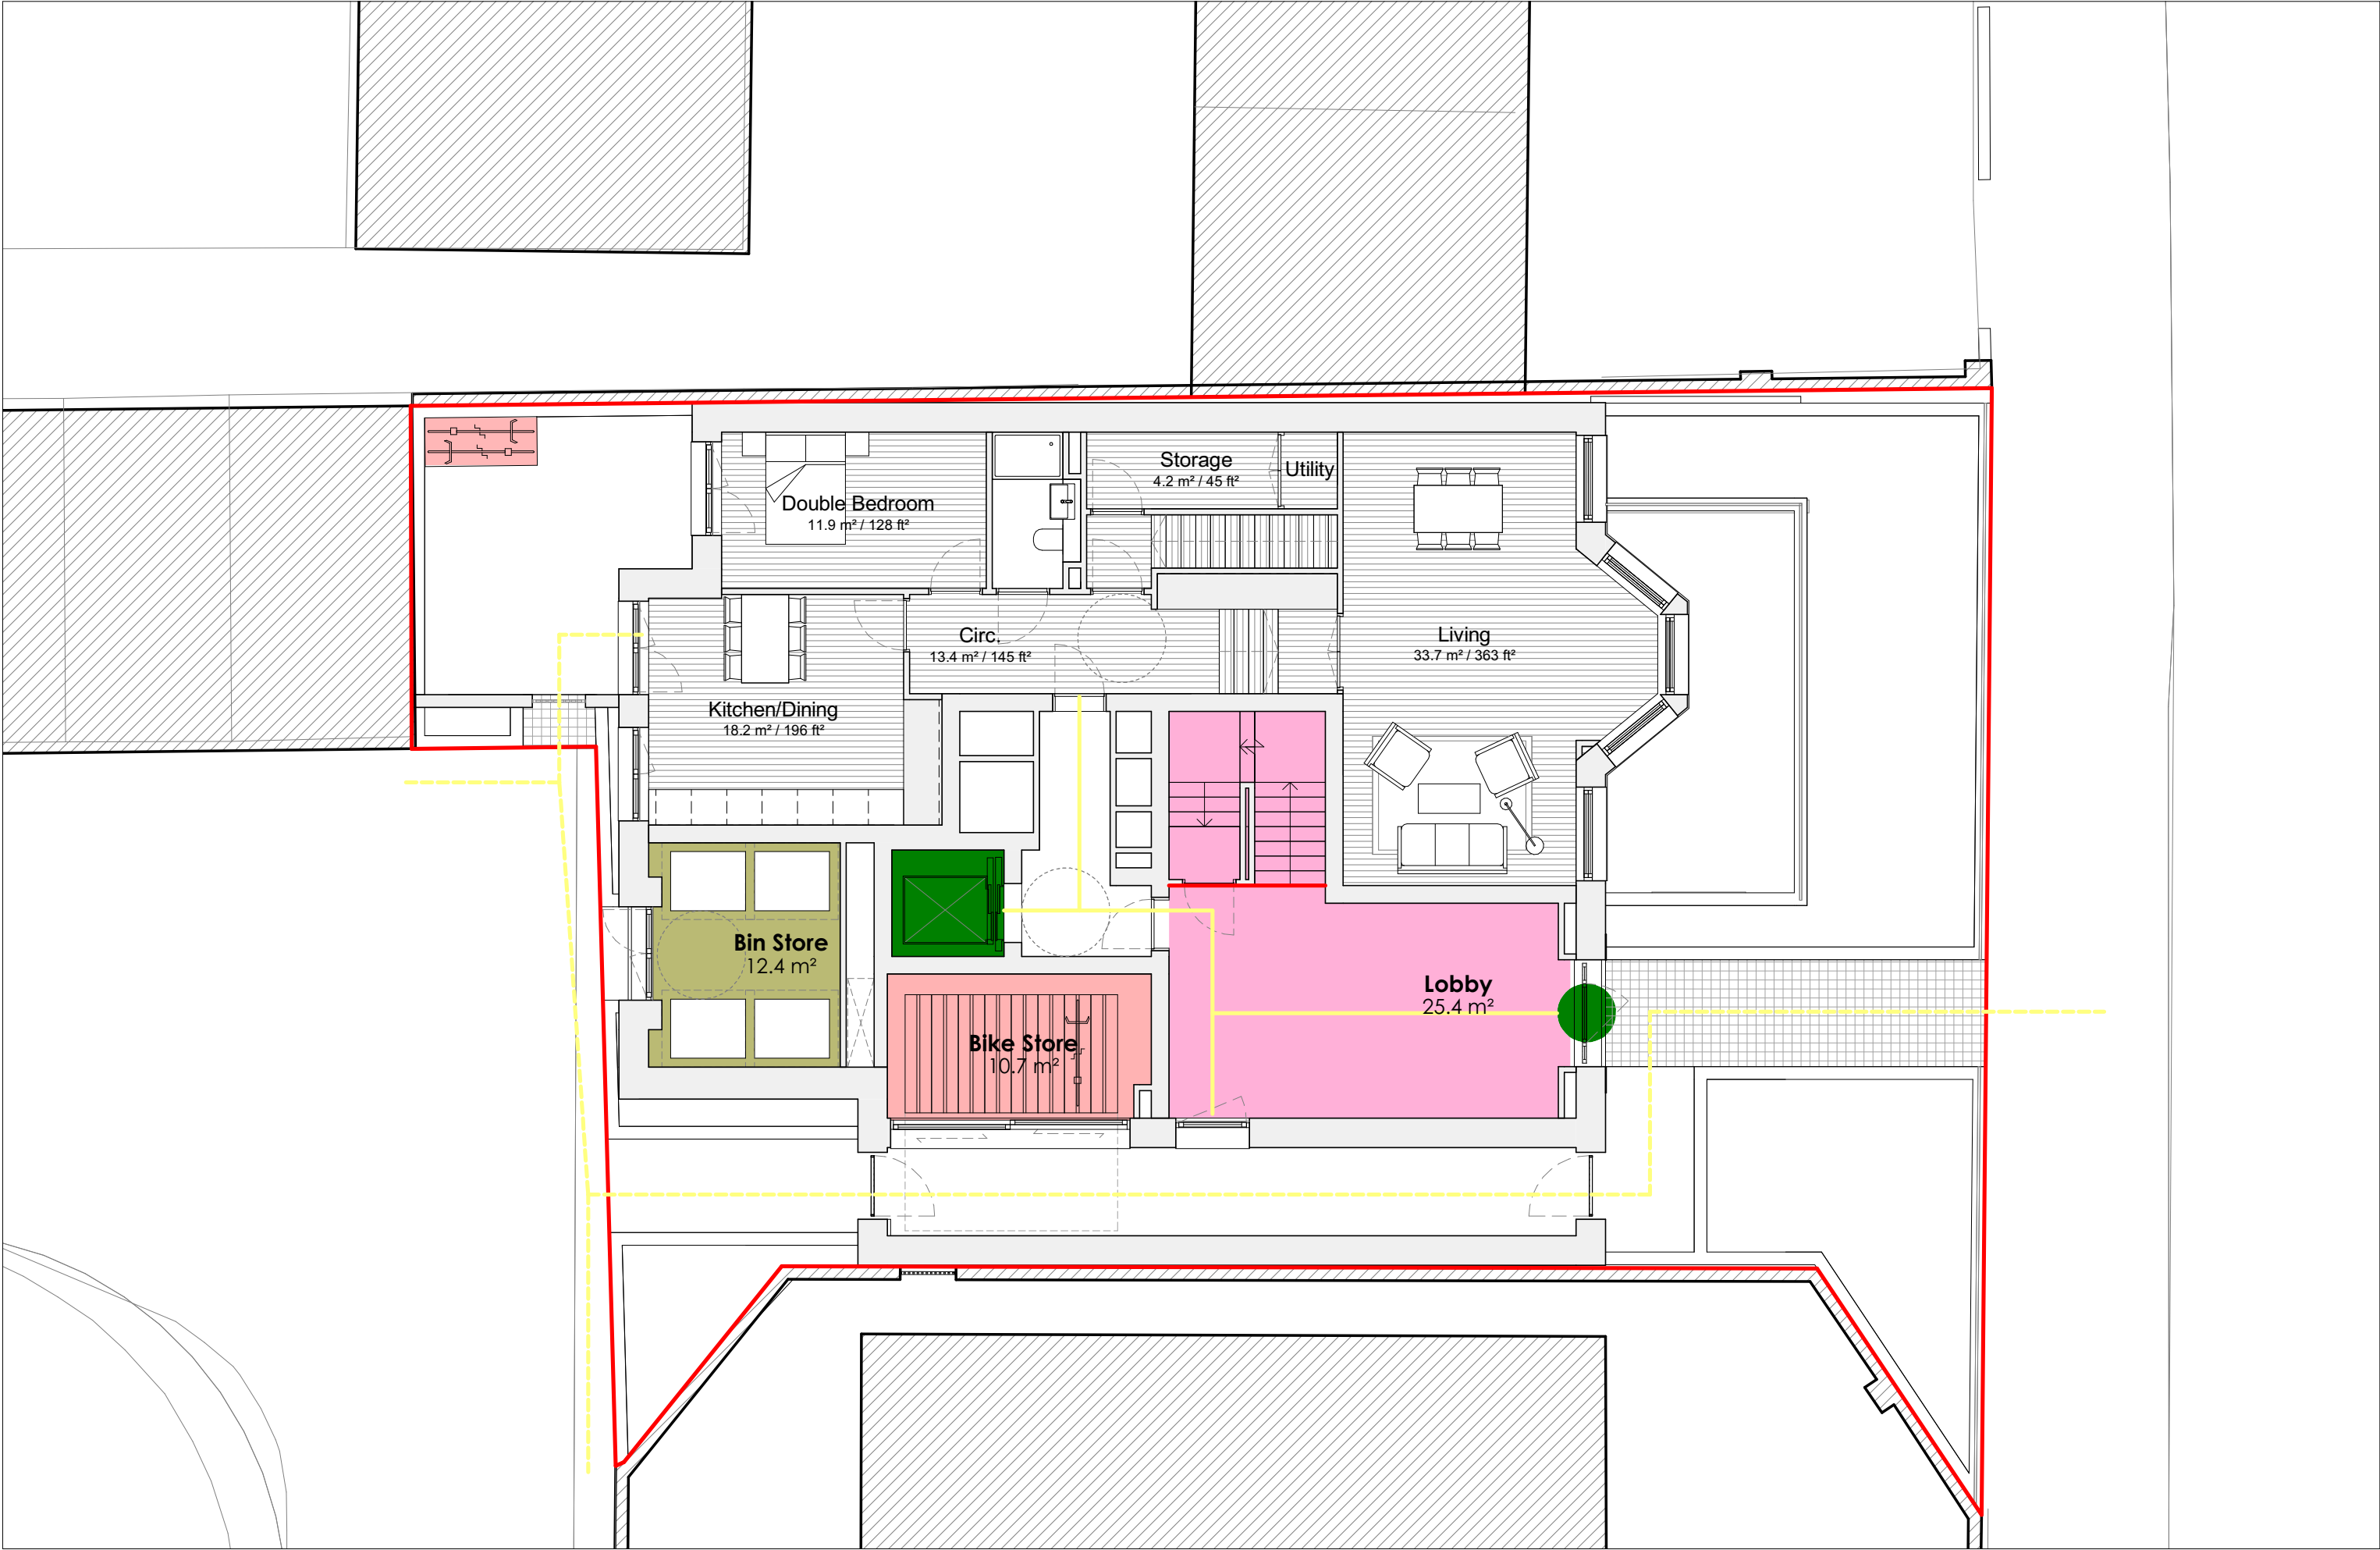

Do not scale from this drawing. Verify all dimensions on site. Drawing should be read in conjunction with information from all other design consultants and contractors. All drawings in digital format are for reference only, paper copies are available on request.

FOR PLANNING

© Maccreanor Lavington Ltd.



- | | |
|--------------------------------------|----------------------------|
| Passenger Lift | Waste Storage |
| Escape Stair | Bike Storage |
| External wheelchair accessible route | Accessible Entrance / Exit |
| Internal wheelchair accessible route | Step |



MaccreanorLavington

77 Bastwick Street,
London, EC1V 3PZ


t +44 (0)20 7336 7353
e uk@ml-architects.com

Project
St John's Wood Park

Title: Access Strategy - Ground Floor Plan

Scale: 1 : 100 @ A3 Date: January 2018

MLUK-673-A-P-XX-4130-R01

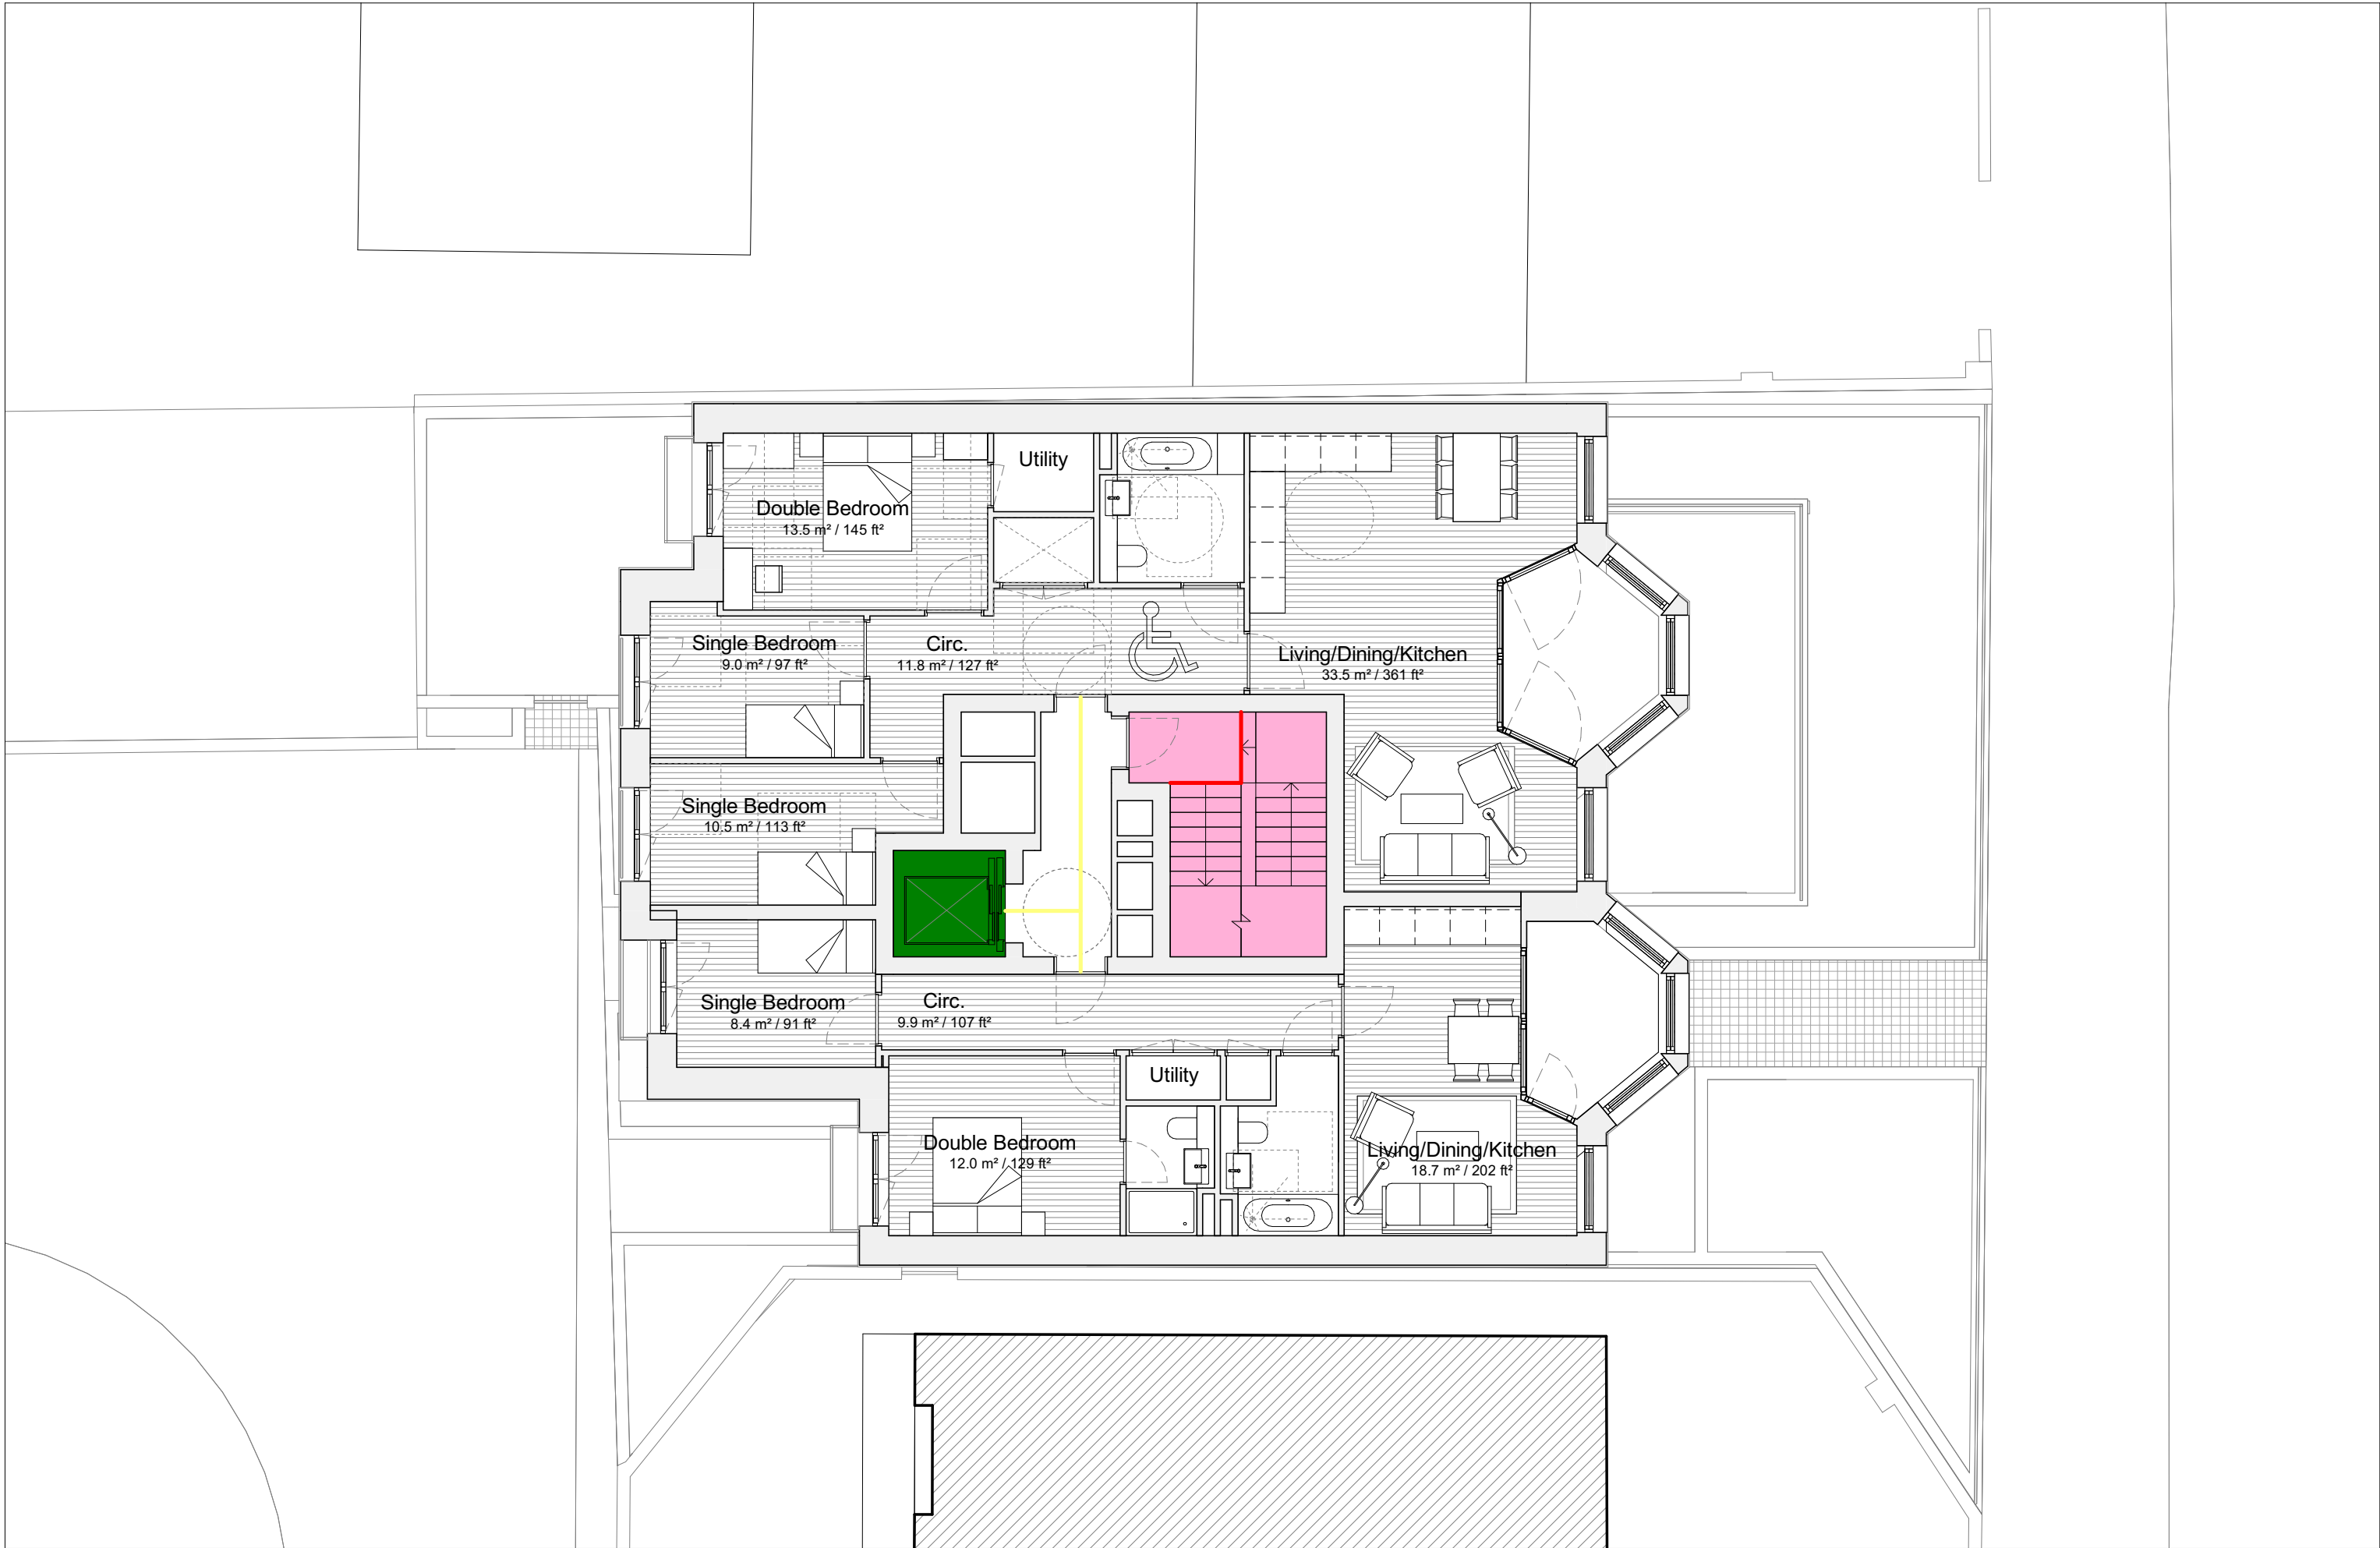

Do not scale from this drawing. Verify all dimensions on site. Drawing should be read in conjunction with information from all other design consultants and contractors. All drawings in digital format are for reference only, paper copies are available on request.

FOR PLANNING

© Maccreanor Lavington Ltd.



- Passenger Lift
- Escape Stair
- External wheelchair accessible route
- Internal wheelchair accessible route
- Waste Storage
- Bike Storage
- Accessible Entrance / Exit
- Step



MaccreanorLavington

77 Bastwick Street,
London, EC1V 3PZ


t +44 (0)20 7336 7353
e uk@ml-architects.com

Project
St John's Wood Park

Title: Access Strategy - 1st Floor Plan

Scale: 1 : 100 @ A3 Date: January 2018


MLUK-673-A-P-XX-4131-R02

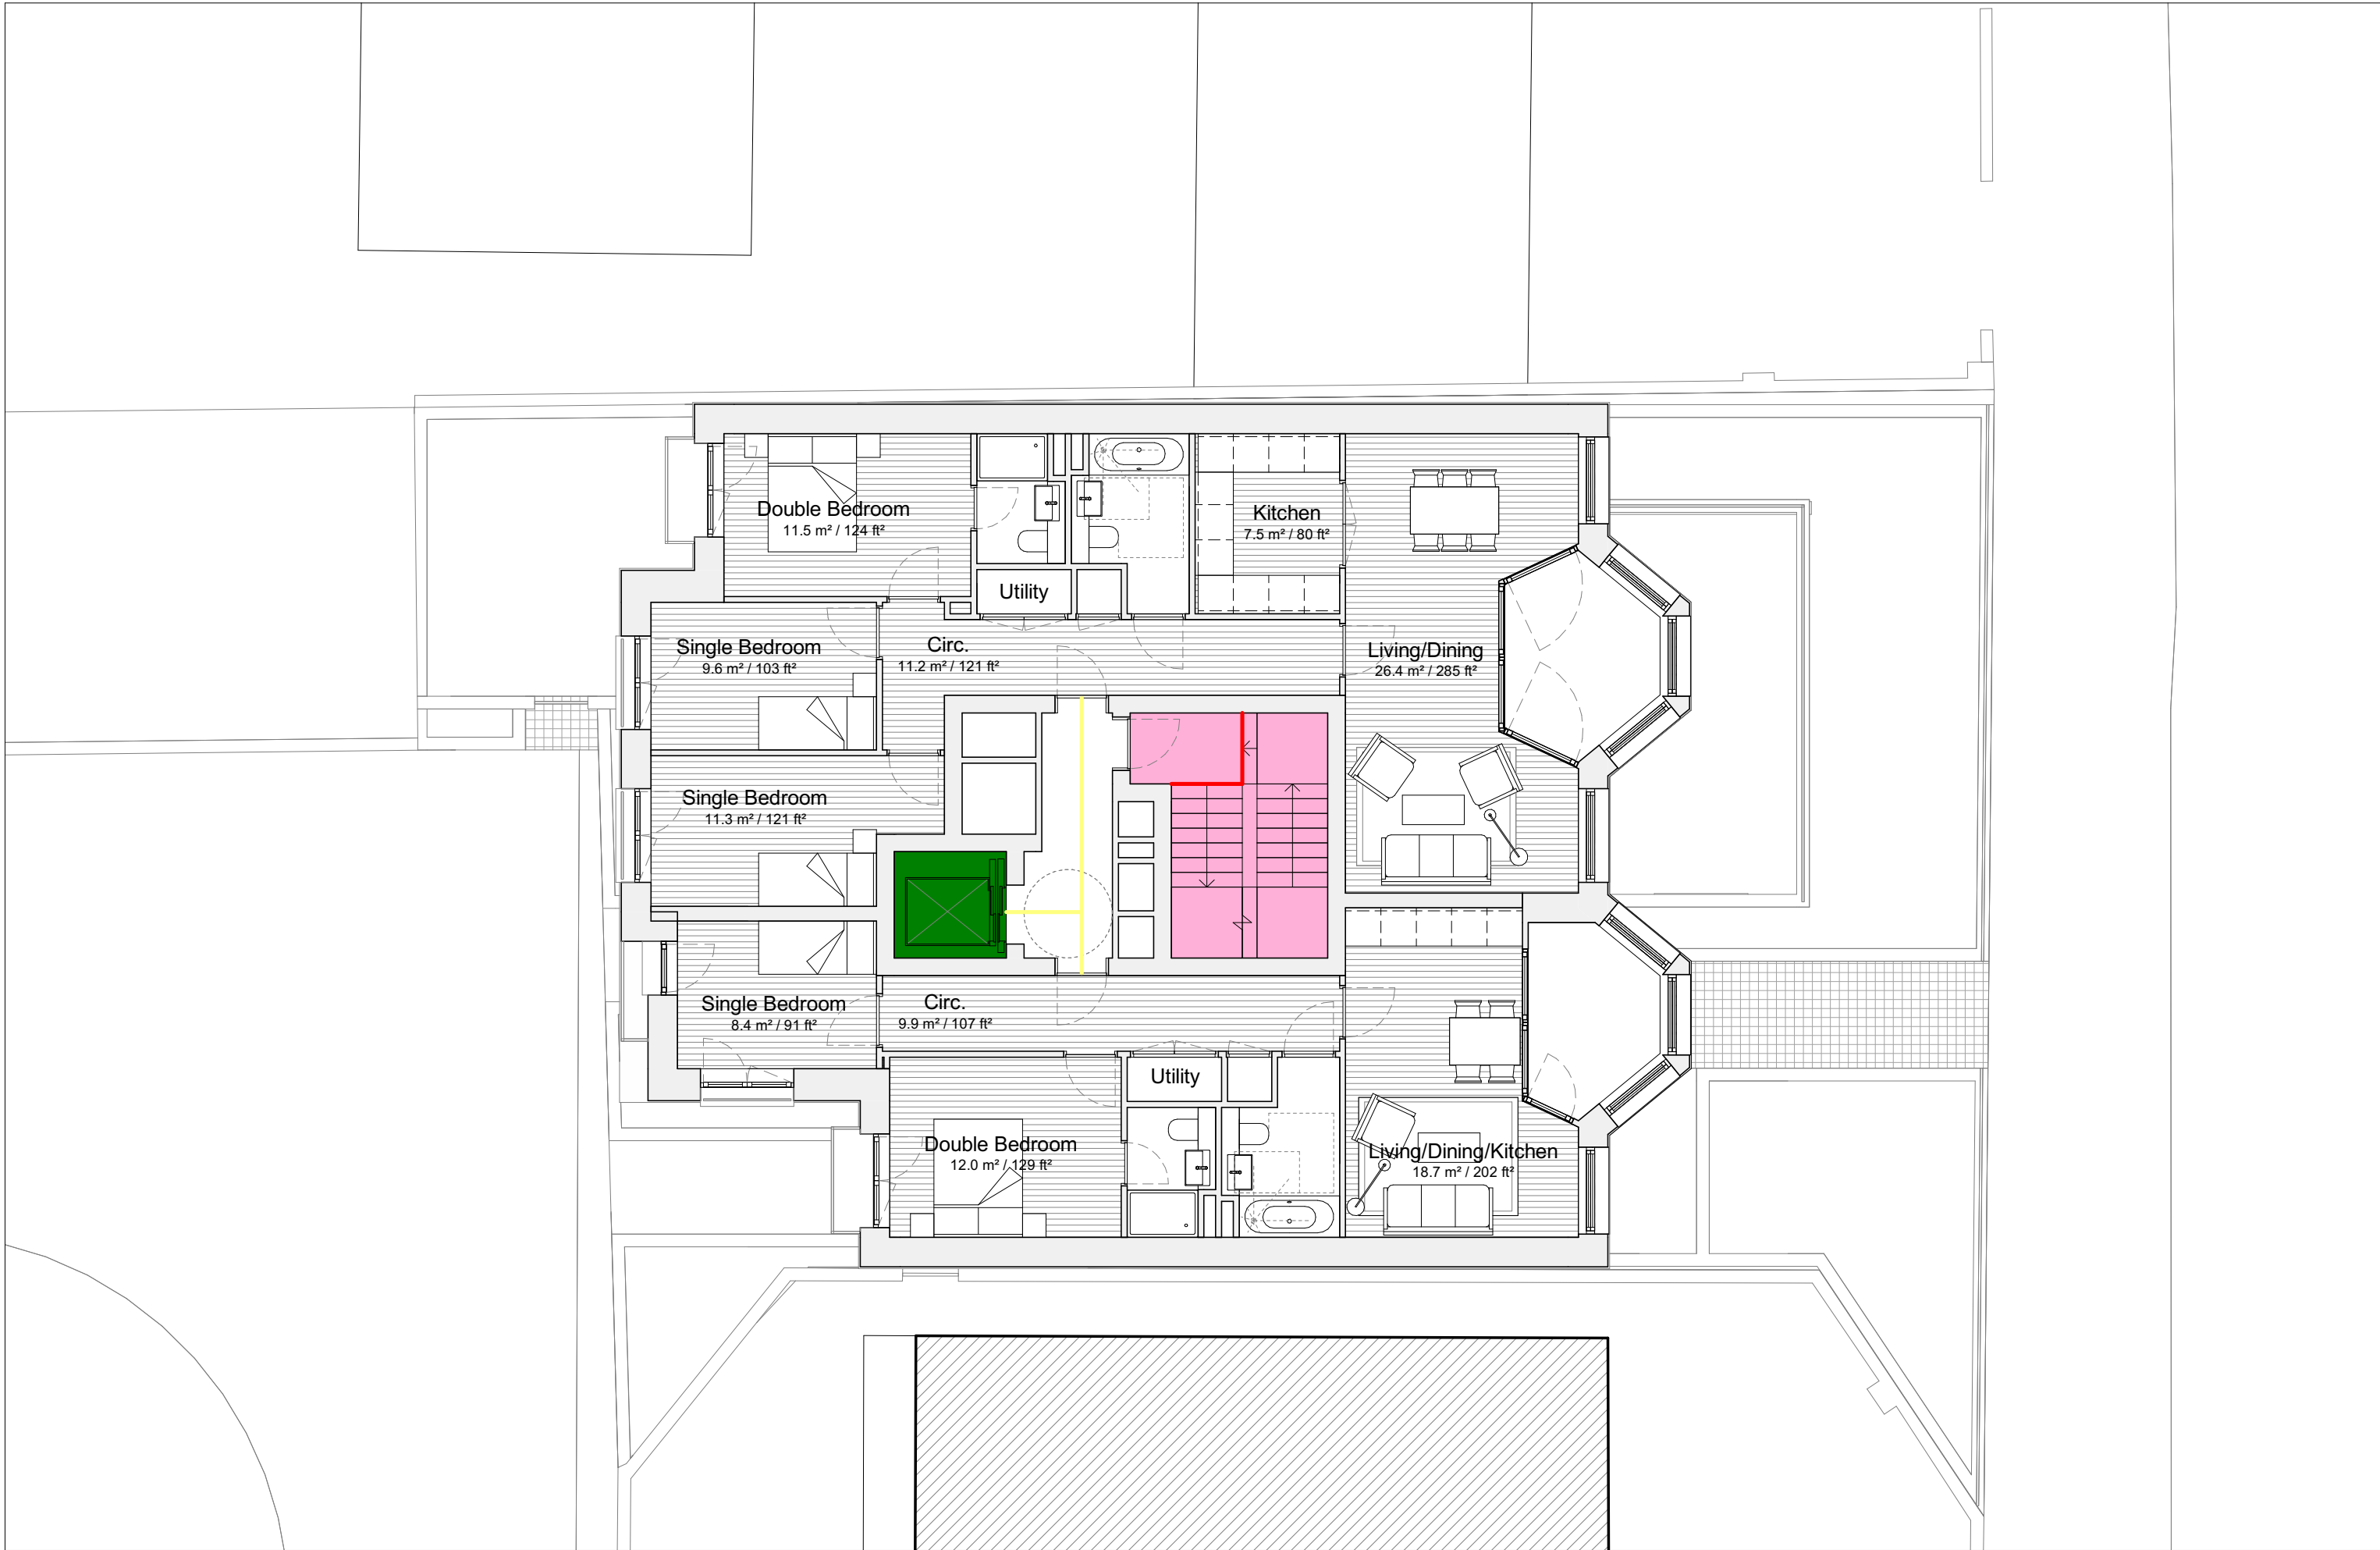

Do not scale from this drawing. Verify all dimensions on site. Drawing should be read in conjunction with information from all other design consultants and contractors. All drawings in digital format are for reference only, paper copies are available on request.

FOR PLANNING

© Maccreanor Lavington Ltd.

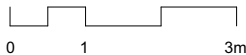

- Passenger Lift
- Escape Stair
- External wheelchair accessible route
- Internal wheelchair accessible route
- Waste Storage
- Bike Storage
- Accessible Entrance / Exit
- Step



MaccreanorLavington

77 Bastwick Street,
London, EC1V 3PZ

t +44 (0)20 7336 7353
e uk@ml-architects.com

Project
St John's Wood Park

Title: Access Strategy - 2nd Floor Plan

Scale: 1 : 100 @ A3 Date: January 2018

MLUK-673-A-P-XX-4132-R01



Do not scale from this drawing. Verify all dimensions on site. Drawing should be read in conjunction with information from all other design consultants and contractors. All drawings in digital format are for reference only, paper copies are available on request.

FOR PLANNING

© Maccreanor Lavington Ltd.



- | | | | |
|--|--------------------------------------|--|----------------------------|
| | Passenger Lift | | Waste Storage |
| | Escape Stair | | Bike Storage |
| | External wheelchair accessible route | | Accessible Entrance / Exit |
| | Internal wheelchair accessible route | | Step |



MaccreanorLavington

77 Bastwick Street,
London, EC1V 3PZ


t +44 (0)20 7336 7353
e uk@ml-architects.com

Project
St John's Wood Park

Title: Access Strategy - 5th Floor Plan

Scale: 1 : 100 @ A3 Date: January 2018

MLUK-673-A-P-XX-4135-R01

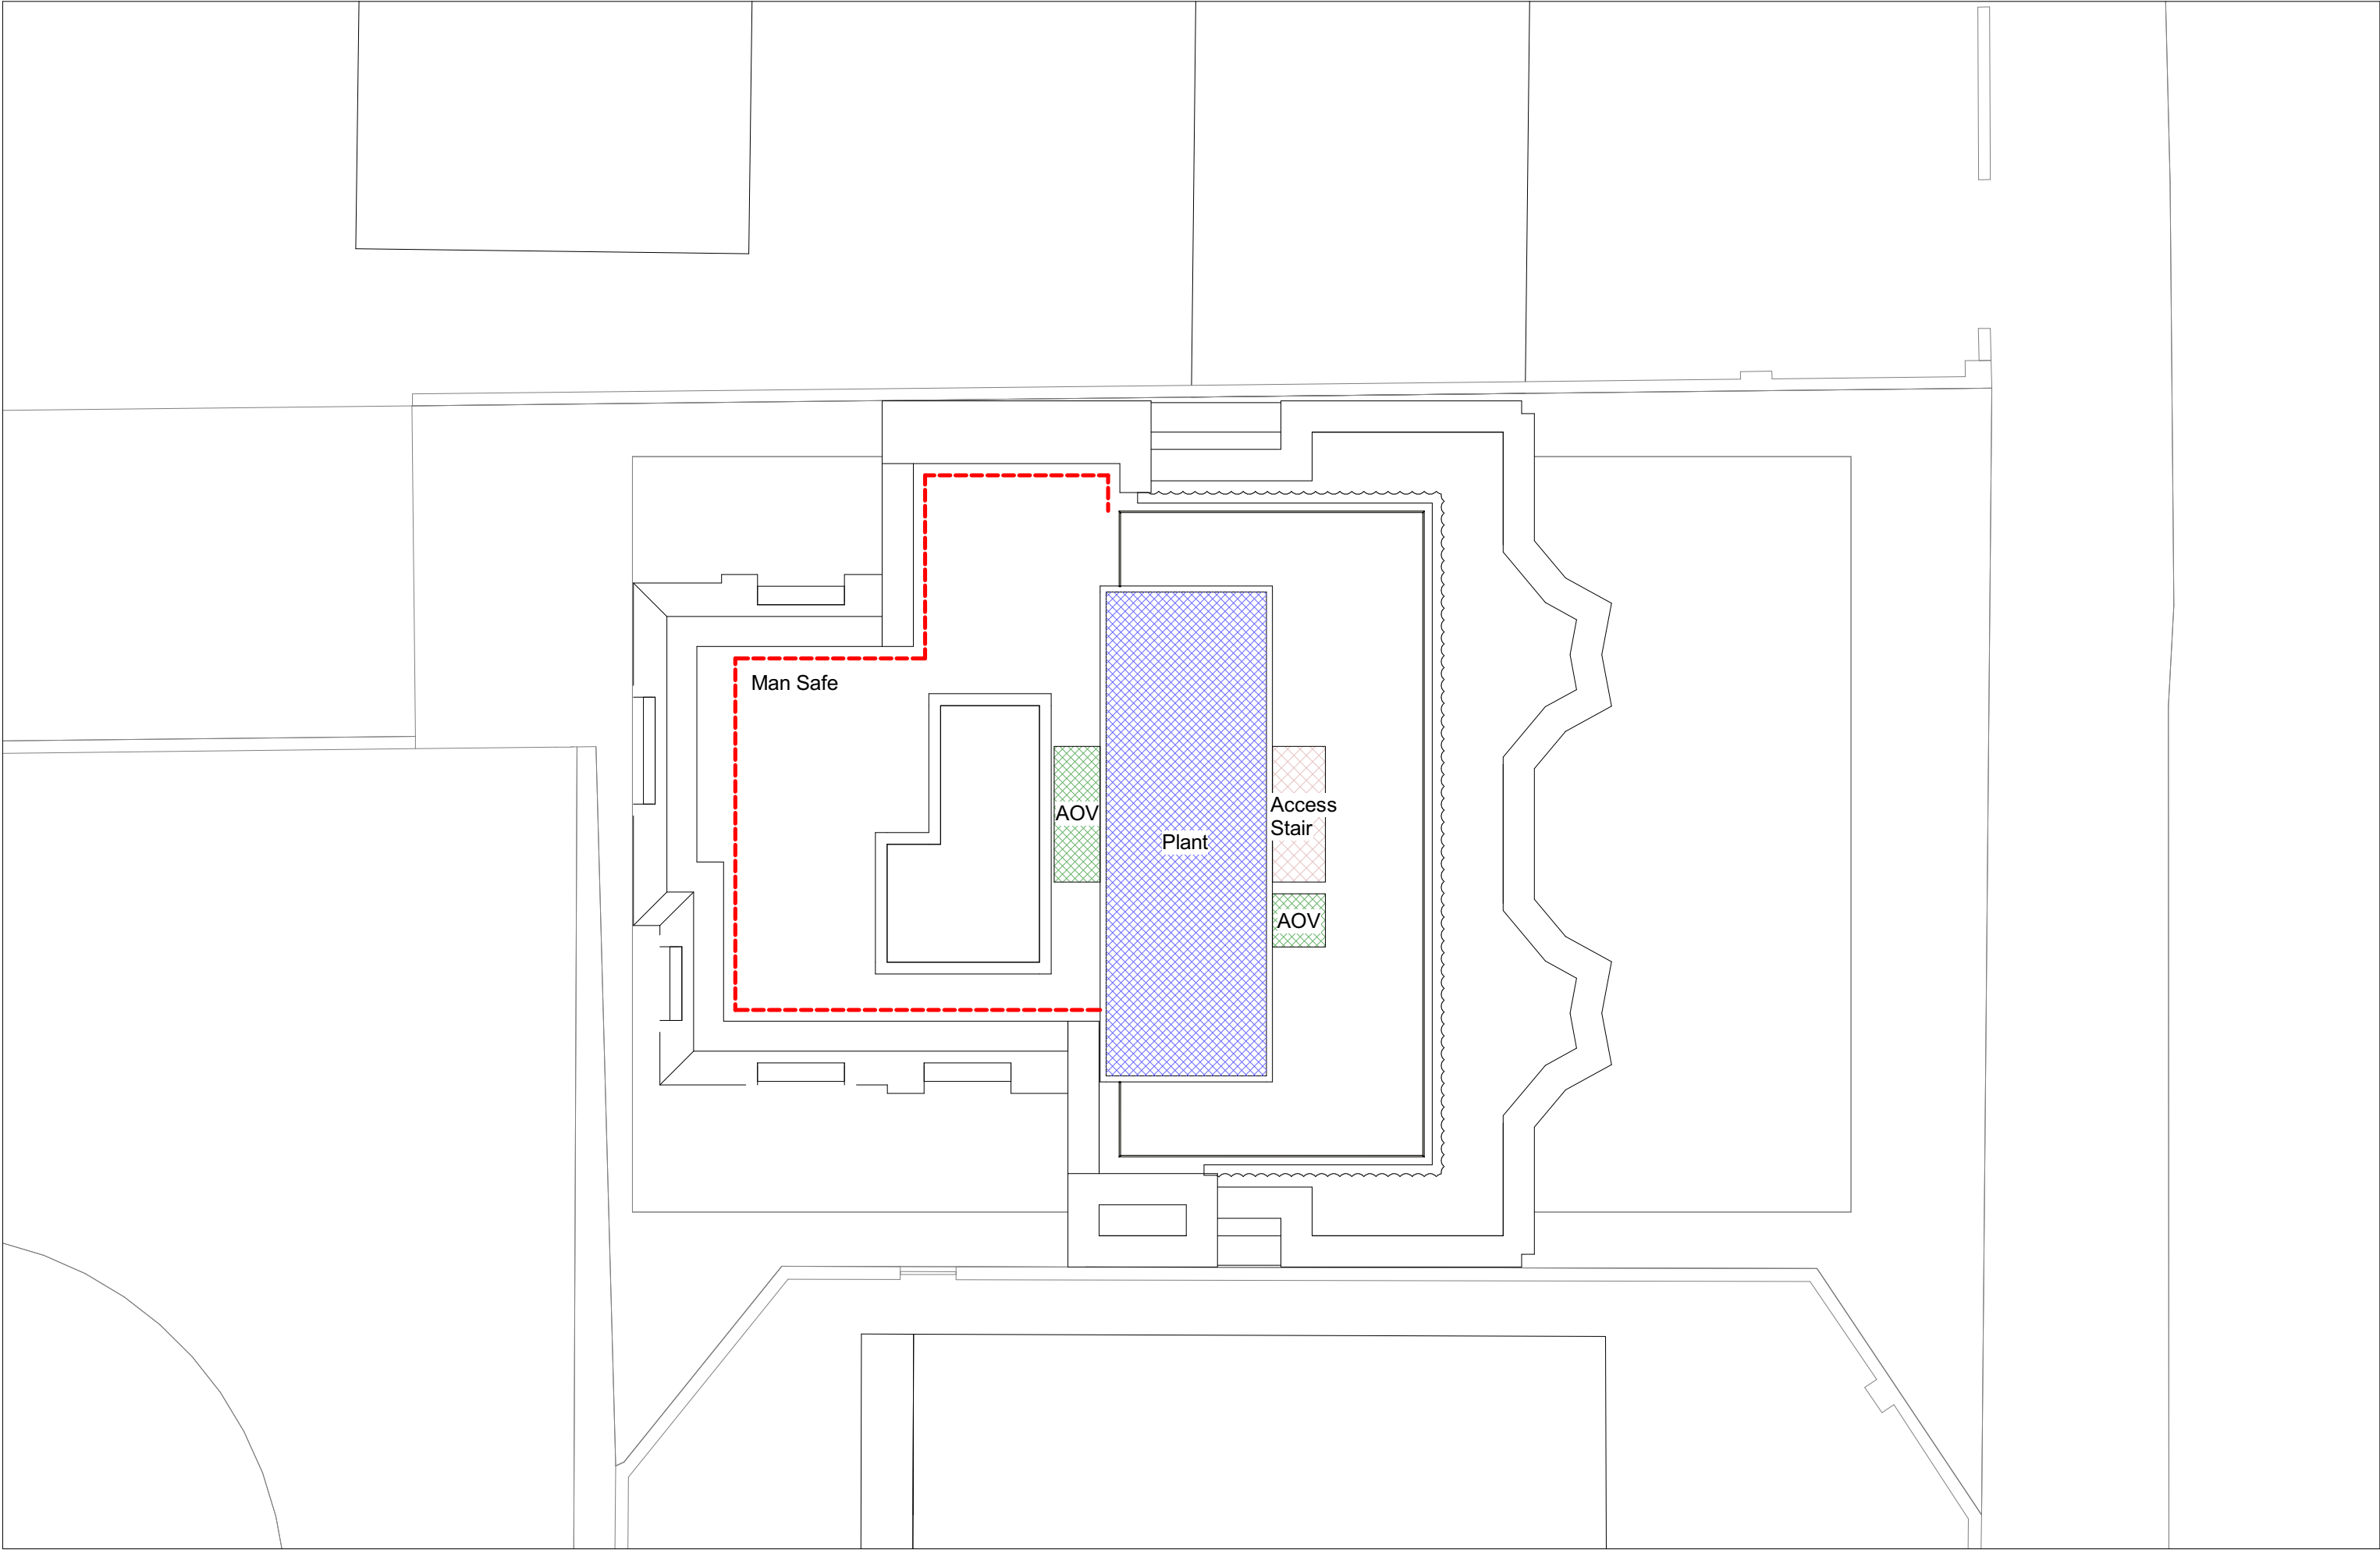

Do not scale from this drawing. Verify all dimensions on site. Drawing should be read in conjunction with information from all other design consultants and contractors. All drawings in digital format are for reference only, paper copies are available on request.

FOR PLANNING

© Maccreanor Lavington Ltd.



MaccreanorLavington

77 Bastwick Street,
London, EC1V 3PZ


t +44 (0)20 7336 7353
e uk@ml-architects.com


Project
St John's Wood Park

Title: Access Strategy - Roof Plan

Scale: 1 : 100 @ A3 Date: January 2018

MLUK-673-A-P-XX-4136-R01

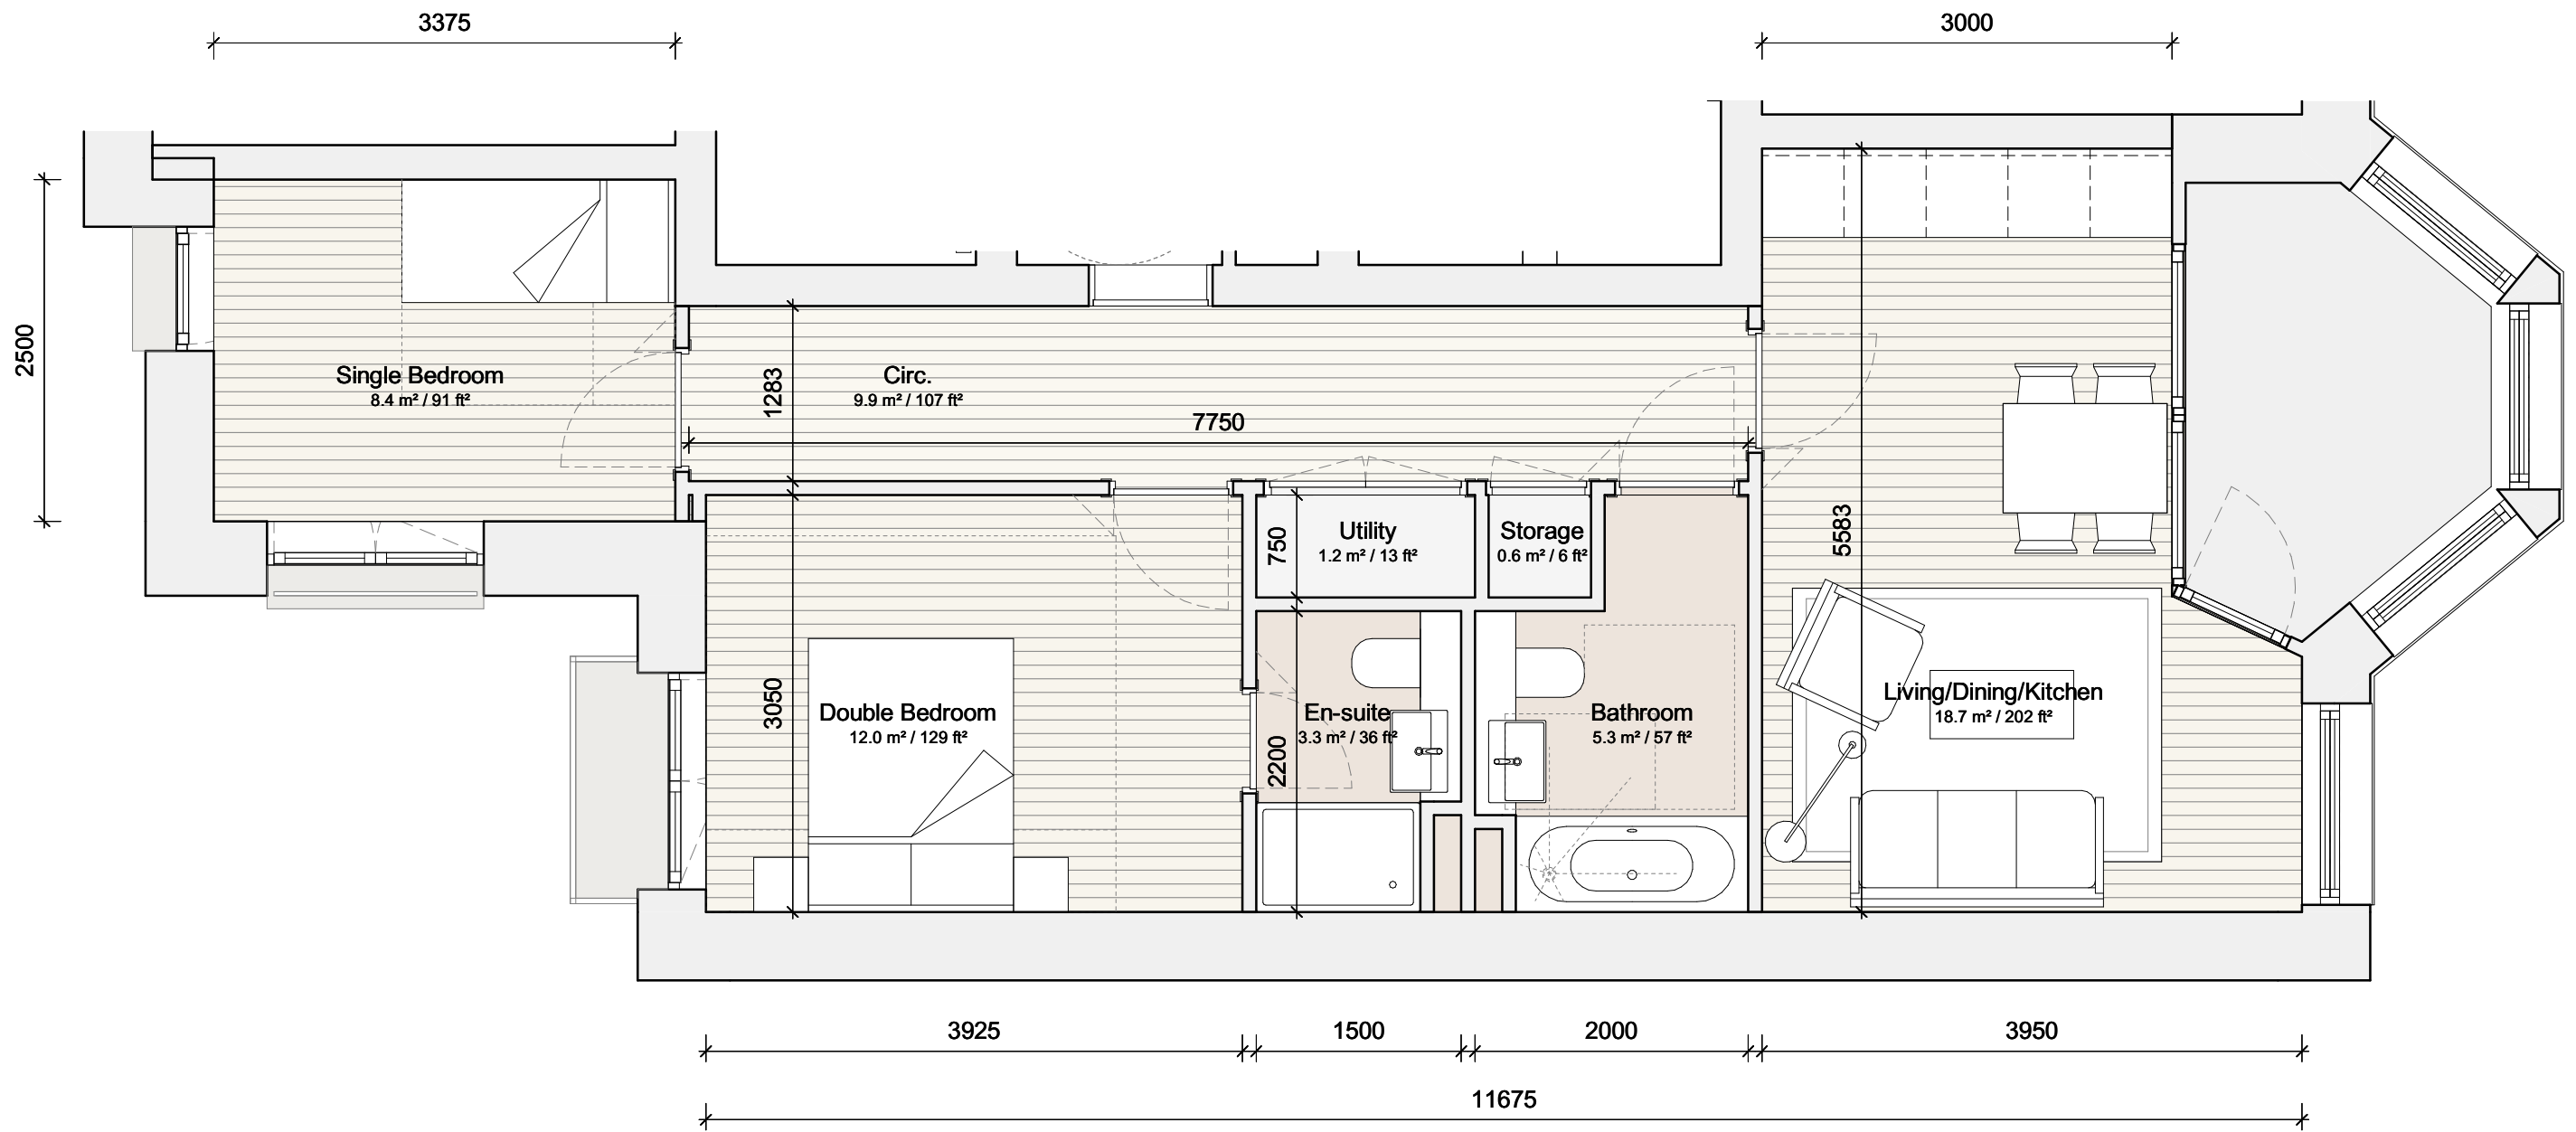

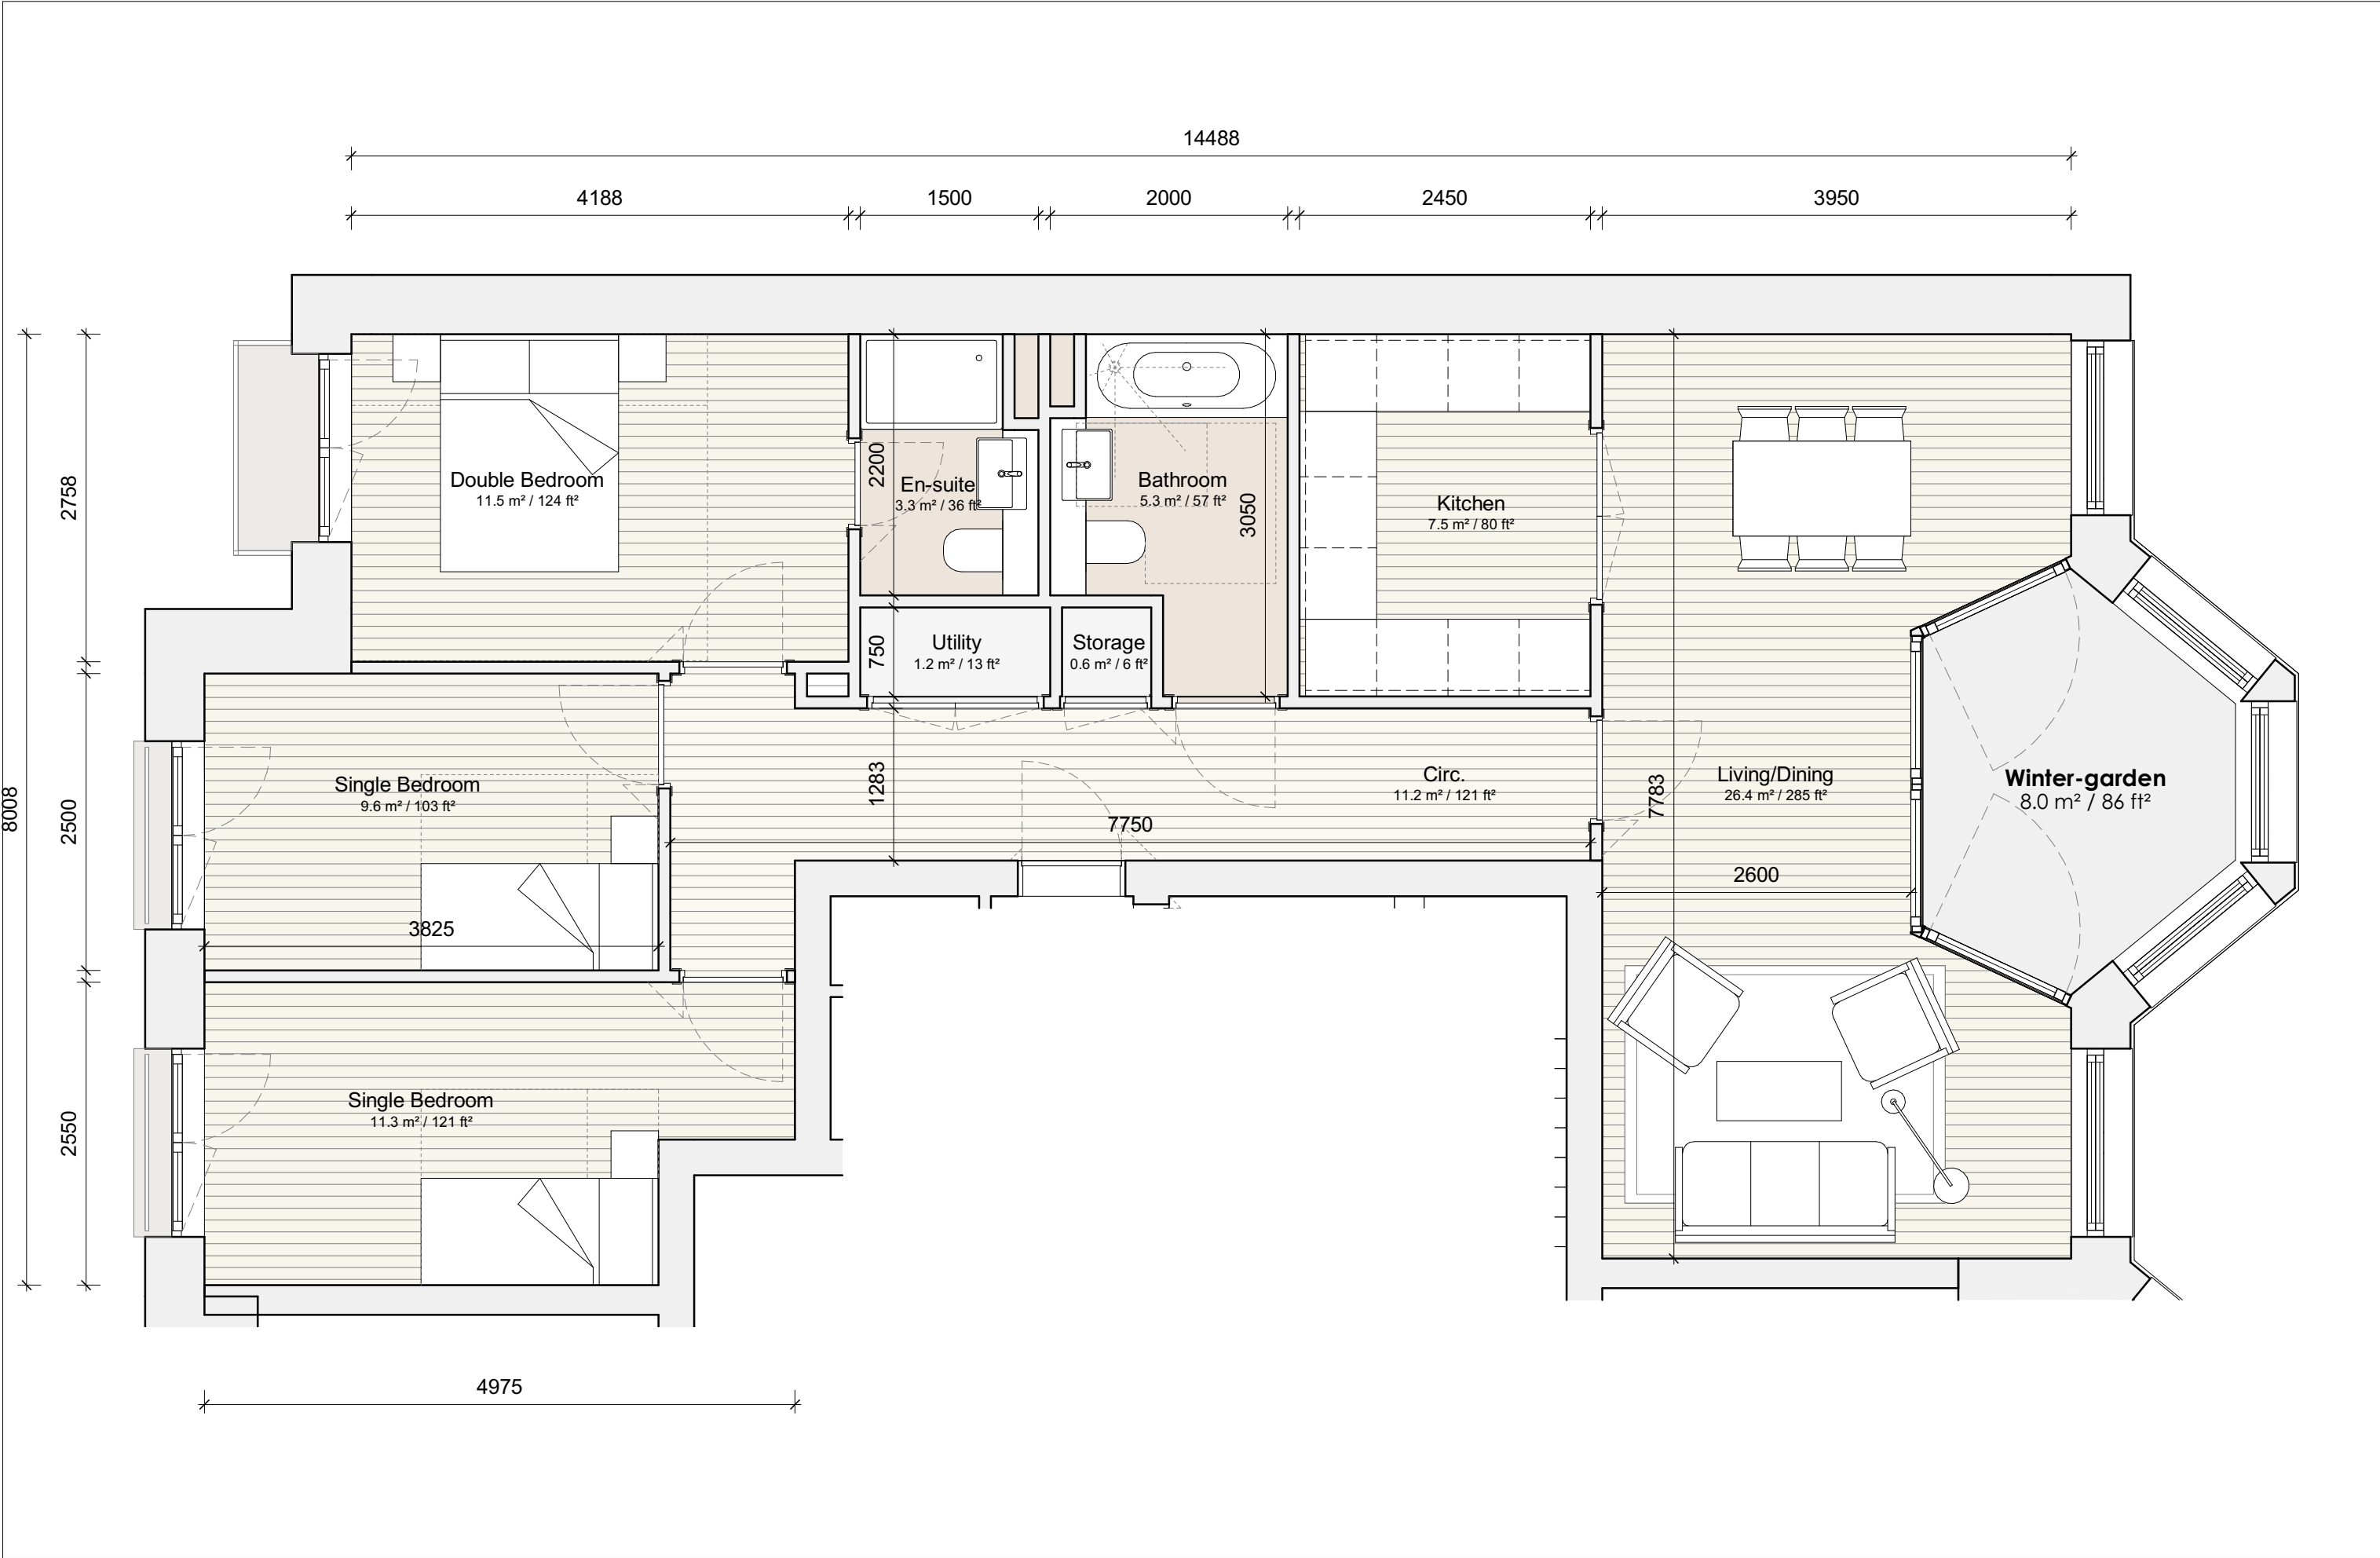


Do not scale from this drawing. Verify all dimensions on site. Drawing should be read in conjunction with information from all other design consultants and contractors. All drawings in digital format are for reference only, paper copies are available on request.

FOR PLANNING

© Maccreanor Lavington Ltd.



MaccreanorLavington 77 Bastwick Street, London, EC1V 3PZ t +44 (0)20 7336 7353 e uk@ml-architects.com	Project St John's Wood Park	
	Title: Typical 3B4P Apartment	Date: January 2018
	Scale: 1 : 50 @ A3	MLUK-673-A-P-XX-5001-R01

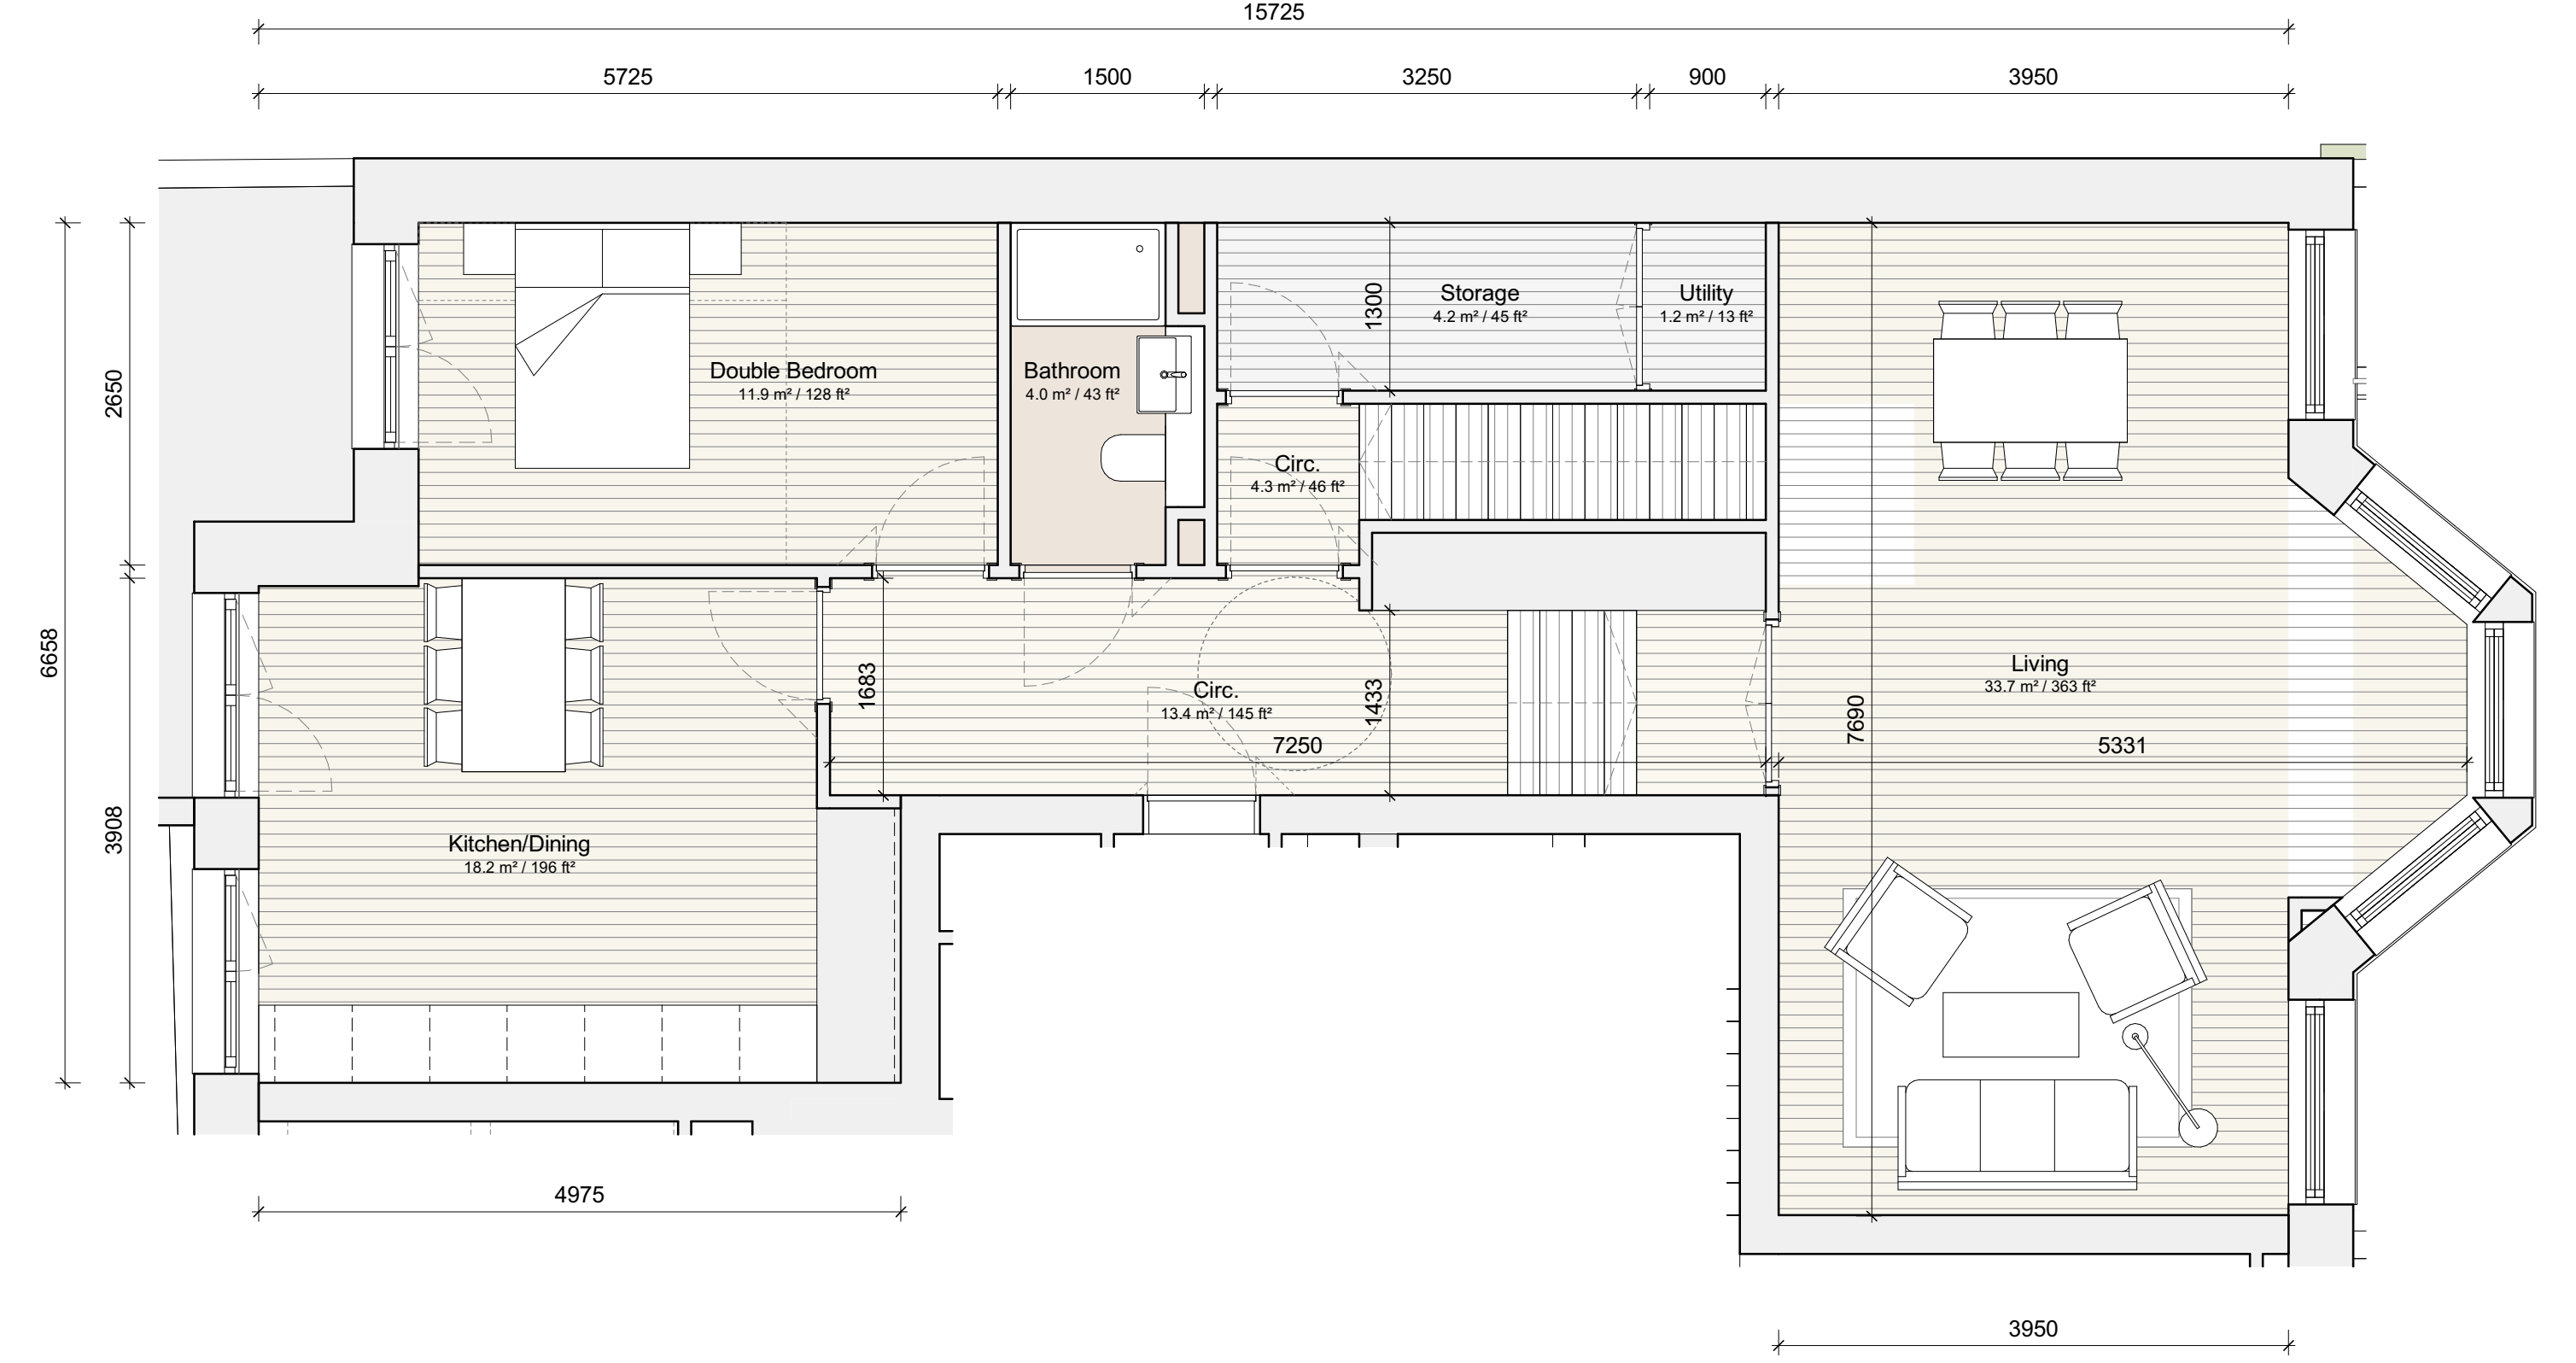

Do not scale from this drawing. Verify all dimensions on site. Drawing should be read in conjunction with information from all other design consultants and contractors. All drawings in digital format are for reference only, paper copies are available on request.

FOR PLANNING

© Maccreanor Lavington Ltd.



MaccreanorLavington

77 Bastwick Street,
London, EC1V 3PZ


t +44 (0)20 7336 7353
e uk@ml-architects.com

Project
St John's Wood Park

Title: Ground Floor 4B7P Maisonette - Upper Floor

Scale: 1 : 50 @ A3 Date: January 2018

MLUK-673-A-P-XX-5003-R01

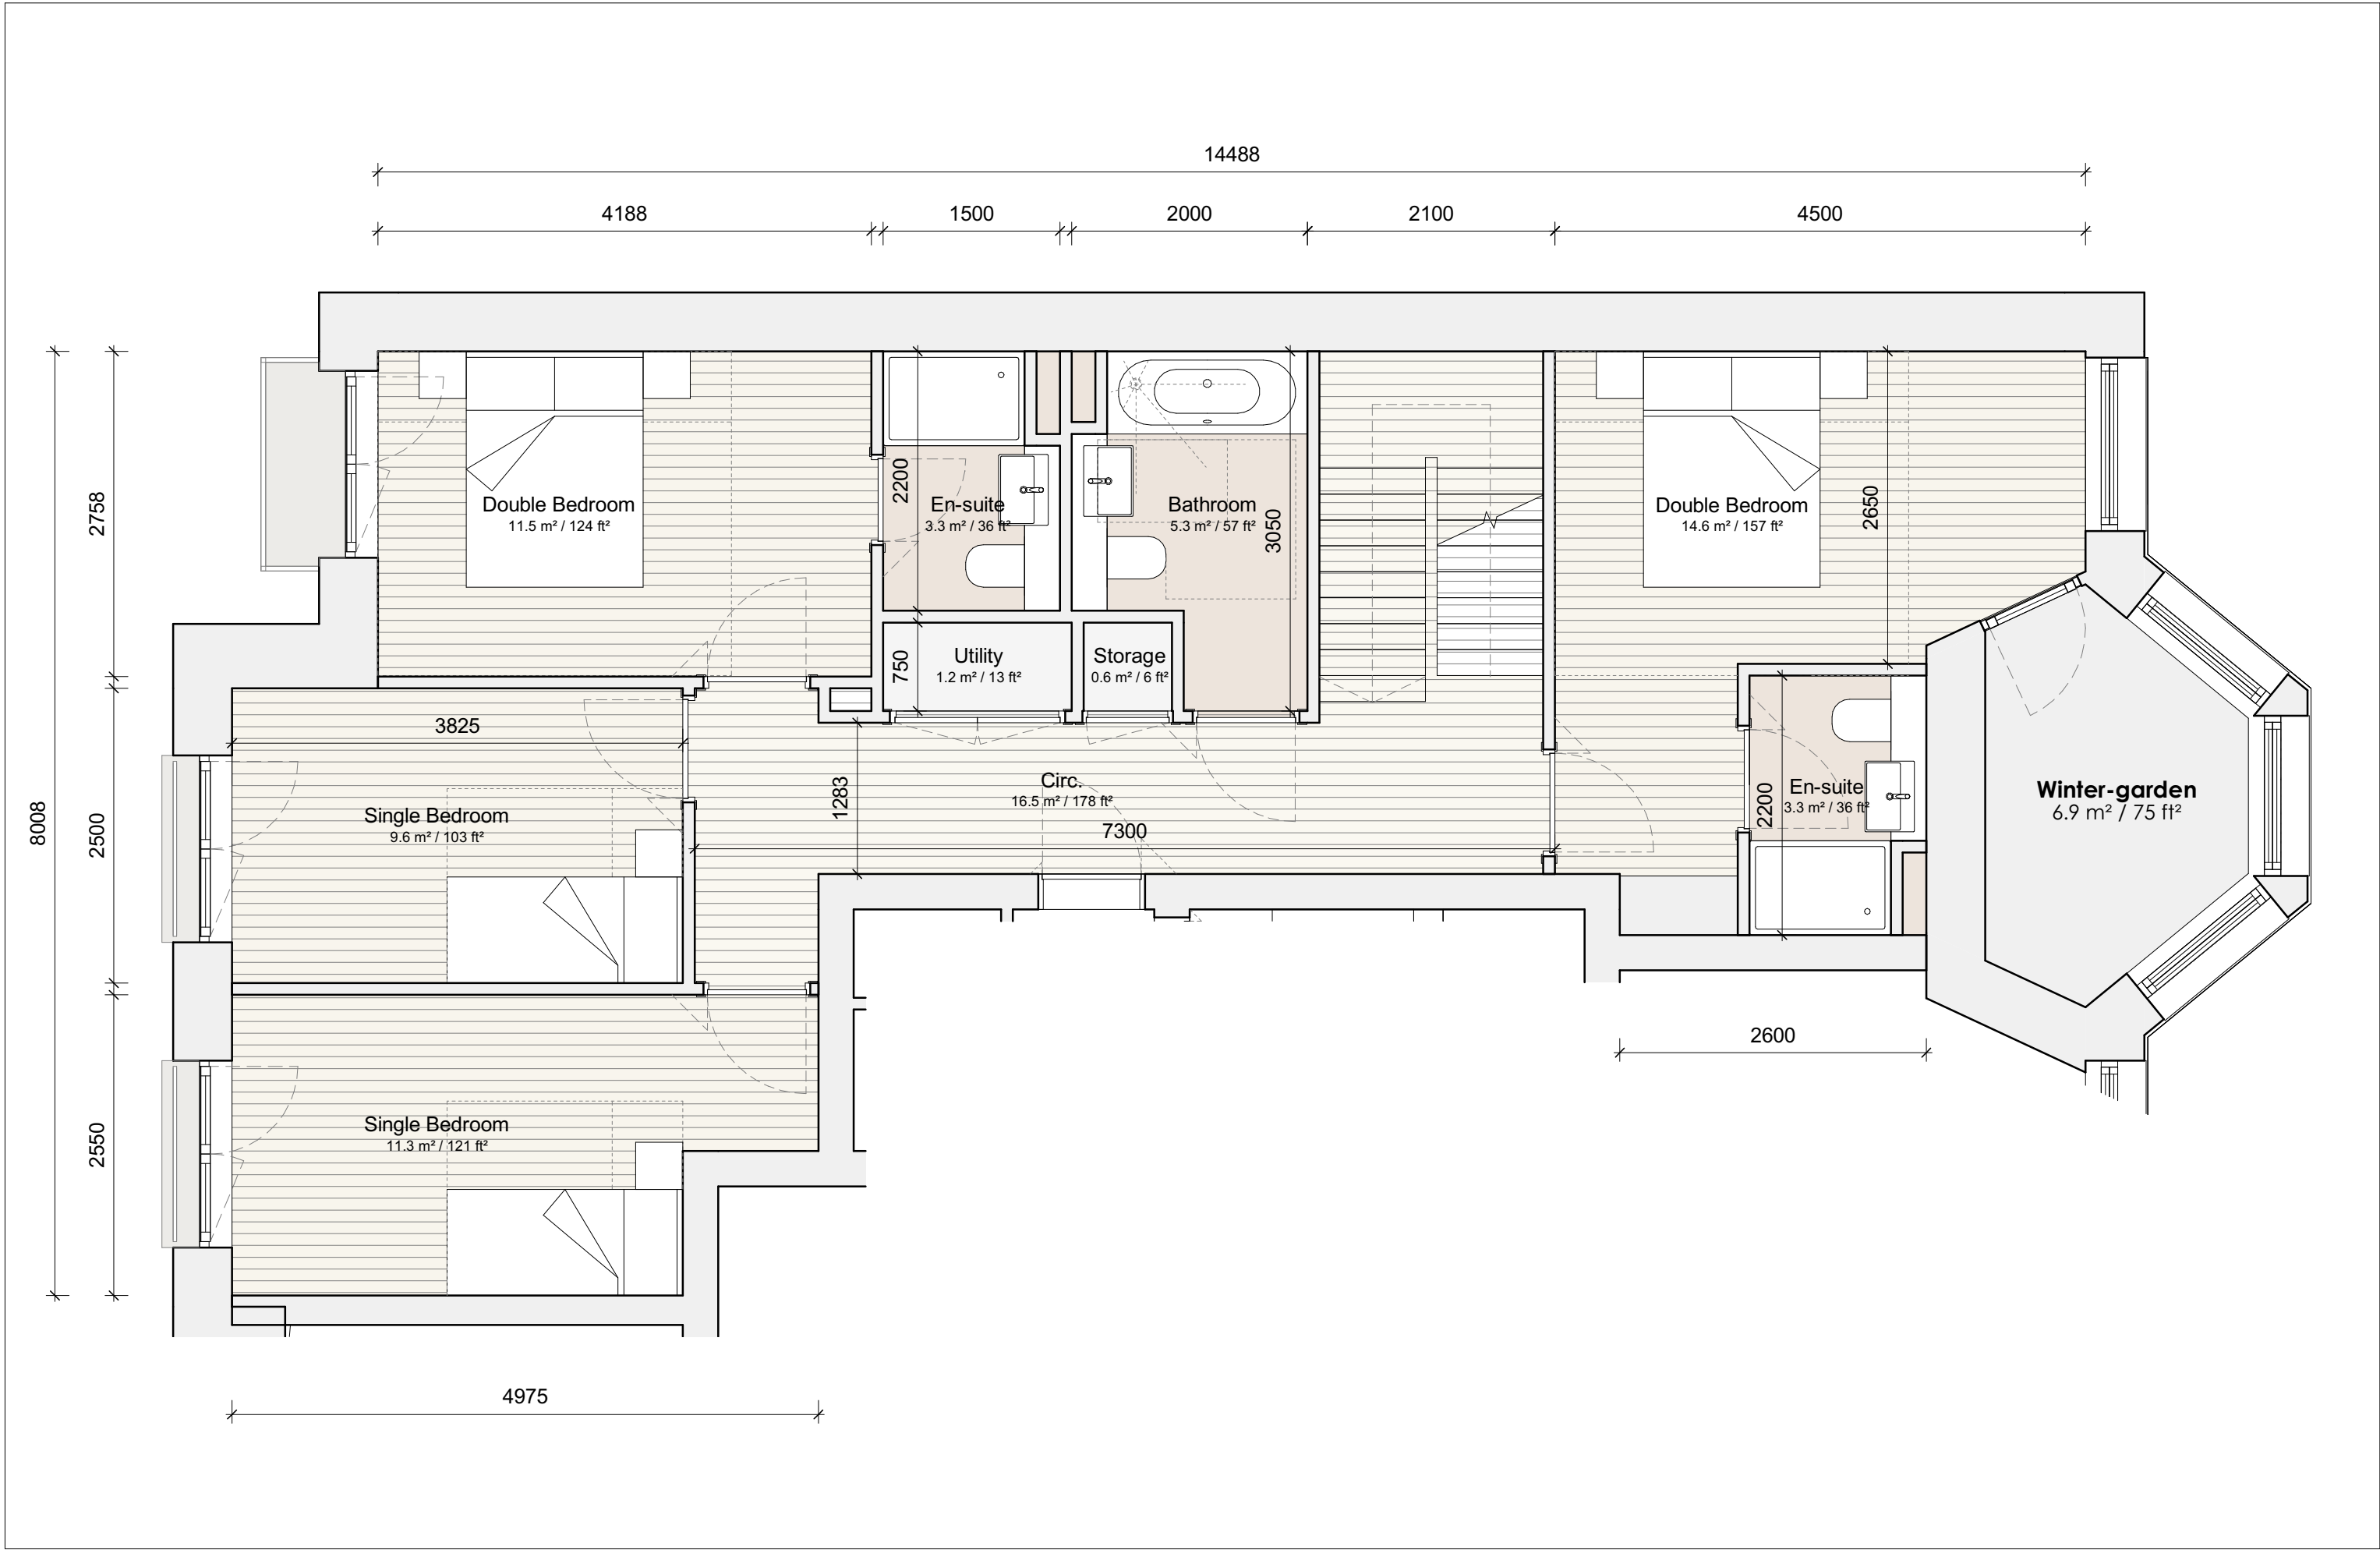

Do not scale from this drawing. Verify all dimensions on site. Drawing should be read in conjunction with information from all other design consultants and contractors. All drawings in digital format are for reference only, paper copies are available on request.

FOR PLANNING

© Maccreanor Lavington Ltd.



MaccreanorLavington

77 Bastwick Street,
London, EC1V 3PZ


t +44 (0)20 7336 7353
e uk@ml-architects.com

Project
St John's Wood Park

Title: 4th Floor 4B6P Maisonette - Type 01 - Lower Floor

Scale: 1 : 50 @ A3 Date: January 2018

MLUK-673-A-P-XX-5004-R01

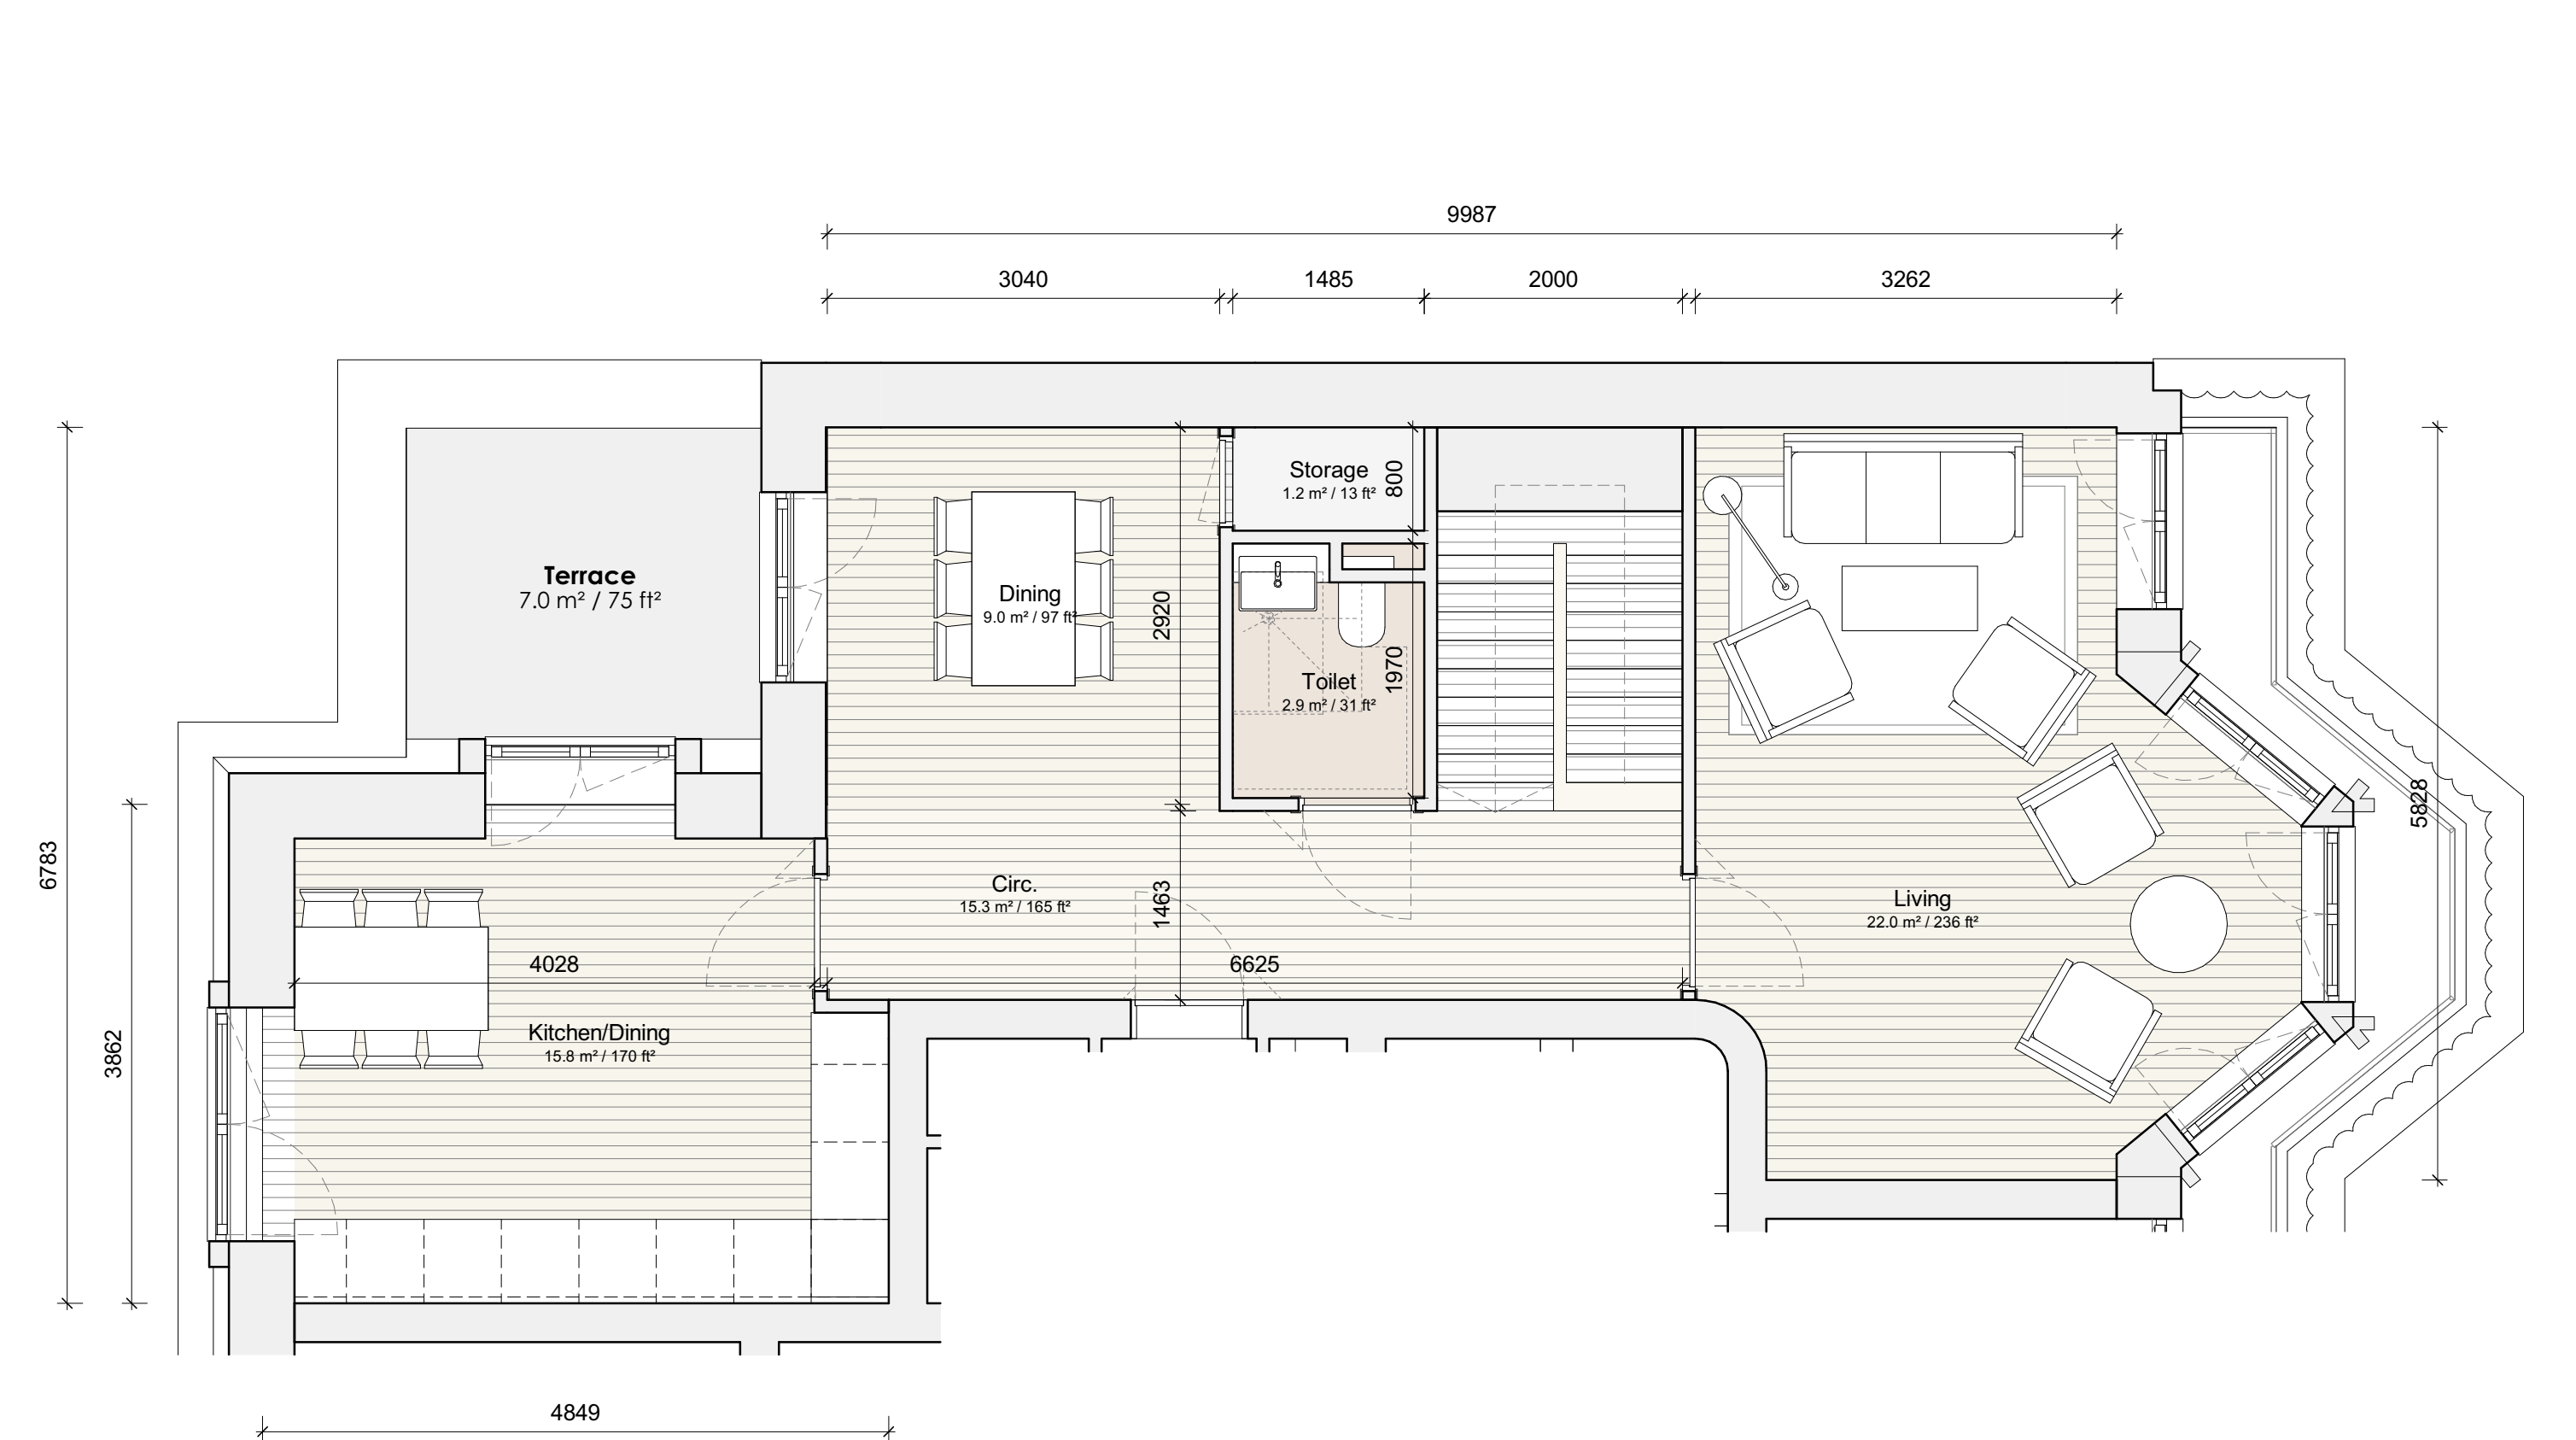

Do not scale from this drawing. Verify all dimensions on site. Drawing should be read in conjunction with information from all other design consultants and contractors. All drawings in digital format are for reference only, paper copies are available on request.

FOR PLANNING

© Maccreanor Lavington Ltd.



MaccreanorLavington

77 Bastwick Street,
London, EC1V 3PZ


t +44 (0)20 7336 7353
e uk@ml-architects.com

Project
St John's Wood Park

Title: 5th Floor 4B6P Maisonette - Type 01 - Upper Floor

Scale: 1 : 50 @ A3 Date: January 2018

MLUK-673-A-P-XX-5005-R01

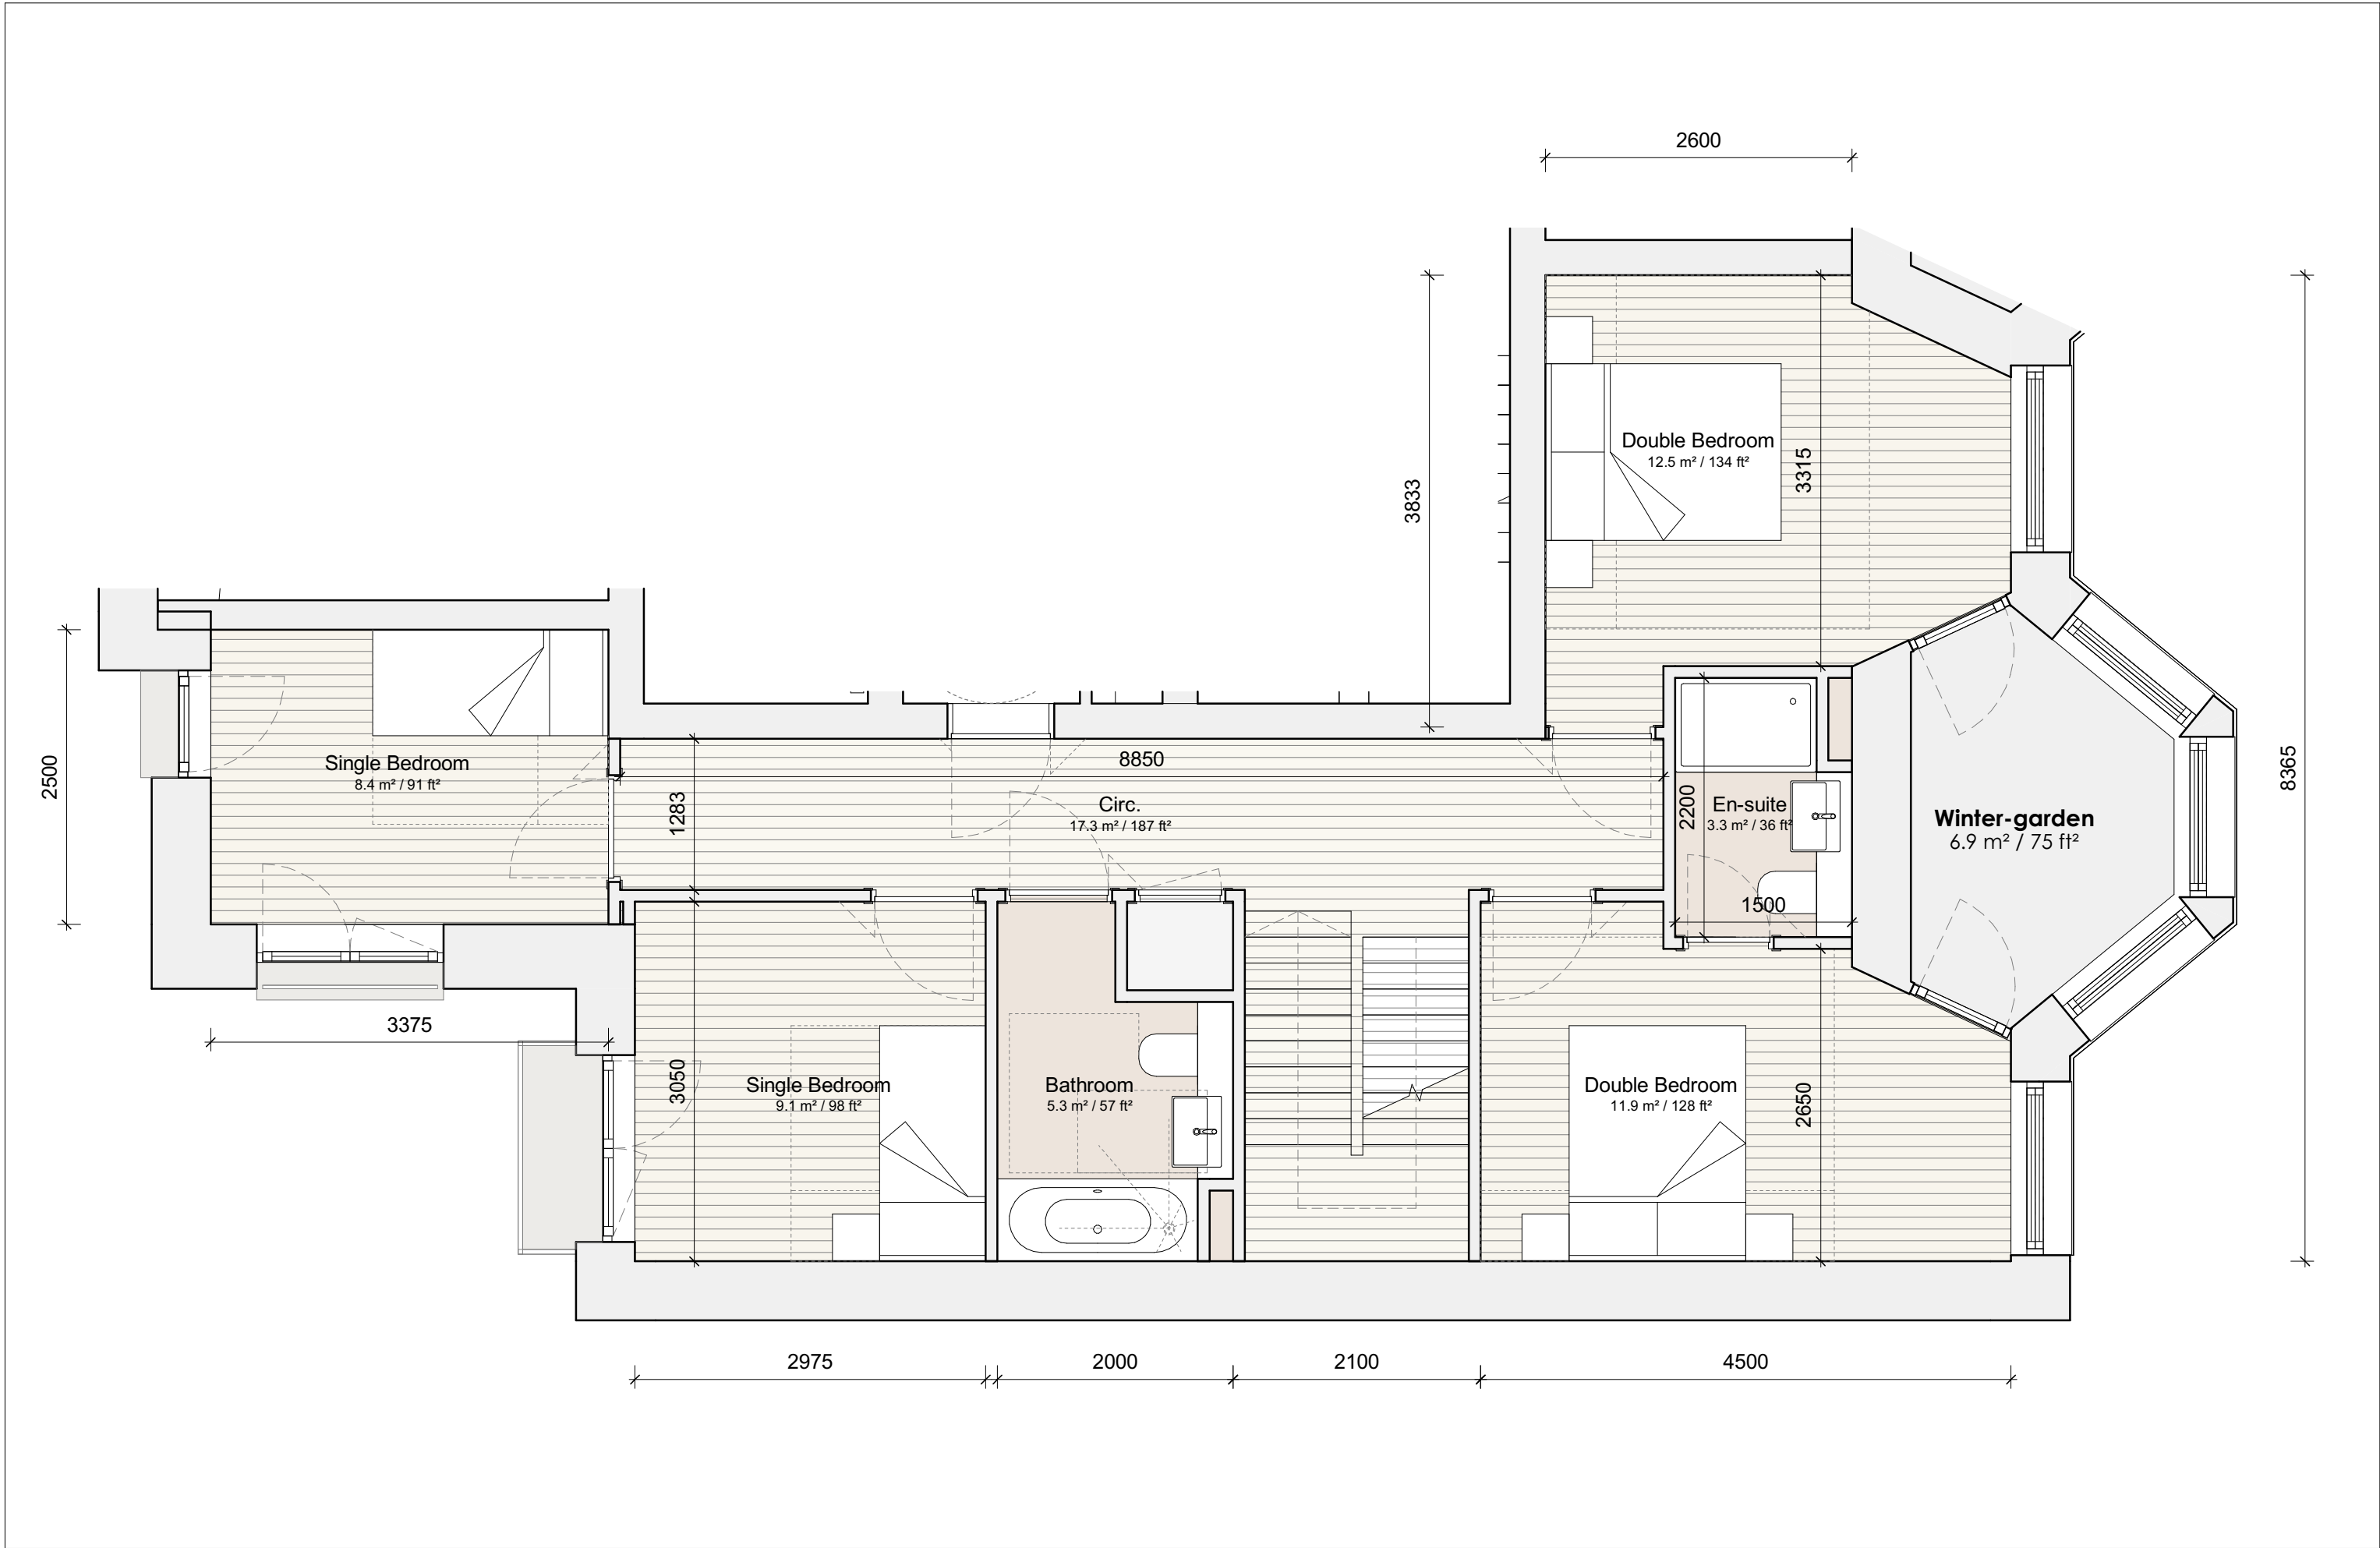

Do not scale from this drawing. Verify all dimensions on site. Drawing should be read in conjunction with information from all other design consultants and contractors. All drawings in digital format are for reference only, paper copies are available on request.

FOR PLANNING

© Maccreanor Lavington Ltd.



MaccreanorLavington

77 Bastwick Street,
London, EC1V 3PZ



t +44 (0)20 7336 7353
e uk@ml-architects.com


Project
St John's Wood Park

Title: 4th Floor 4B6P Maisonette - Type 02 - Lower Floor

Scale: 1 : 50 @ A3 Date: January 2018

MLUK-673-A-P-XX-5006-R01

 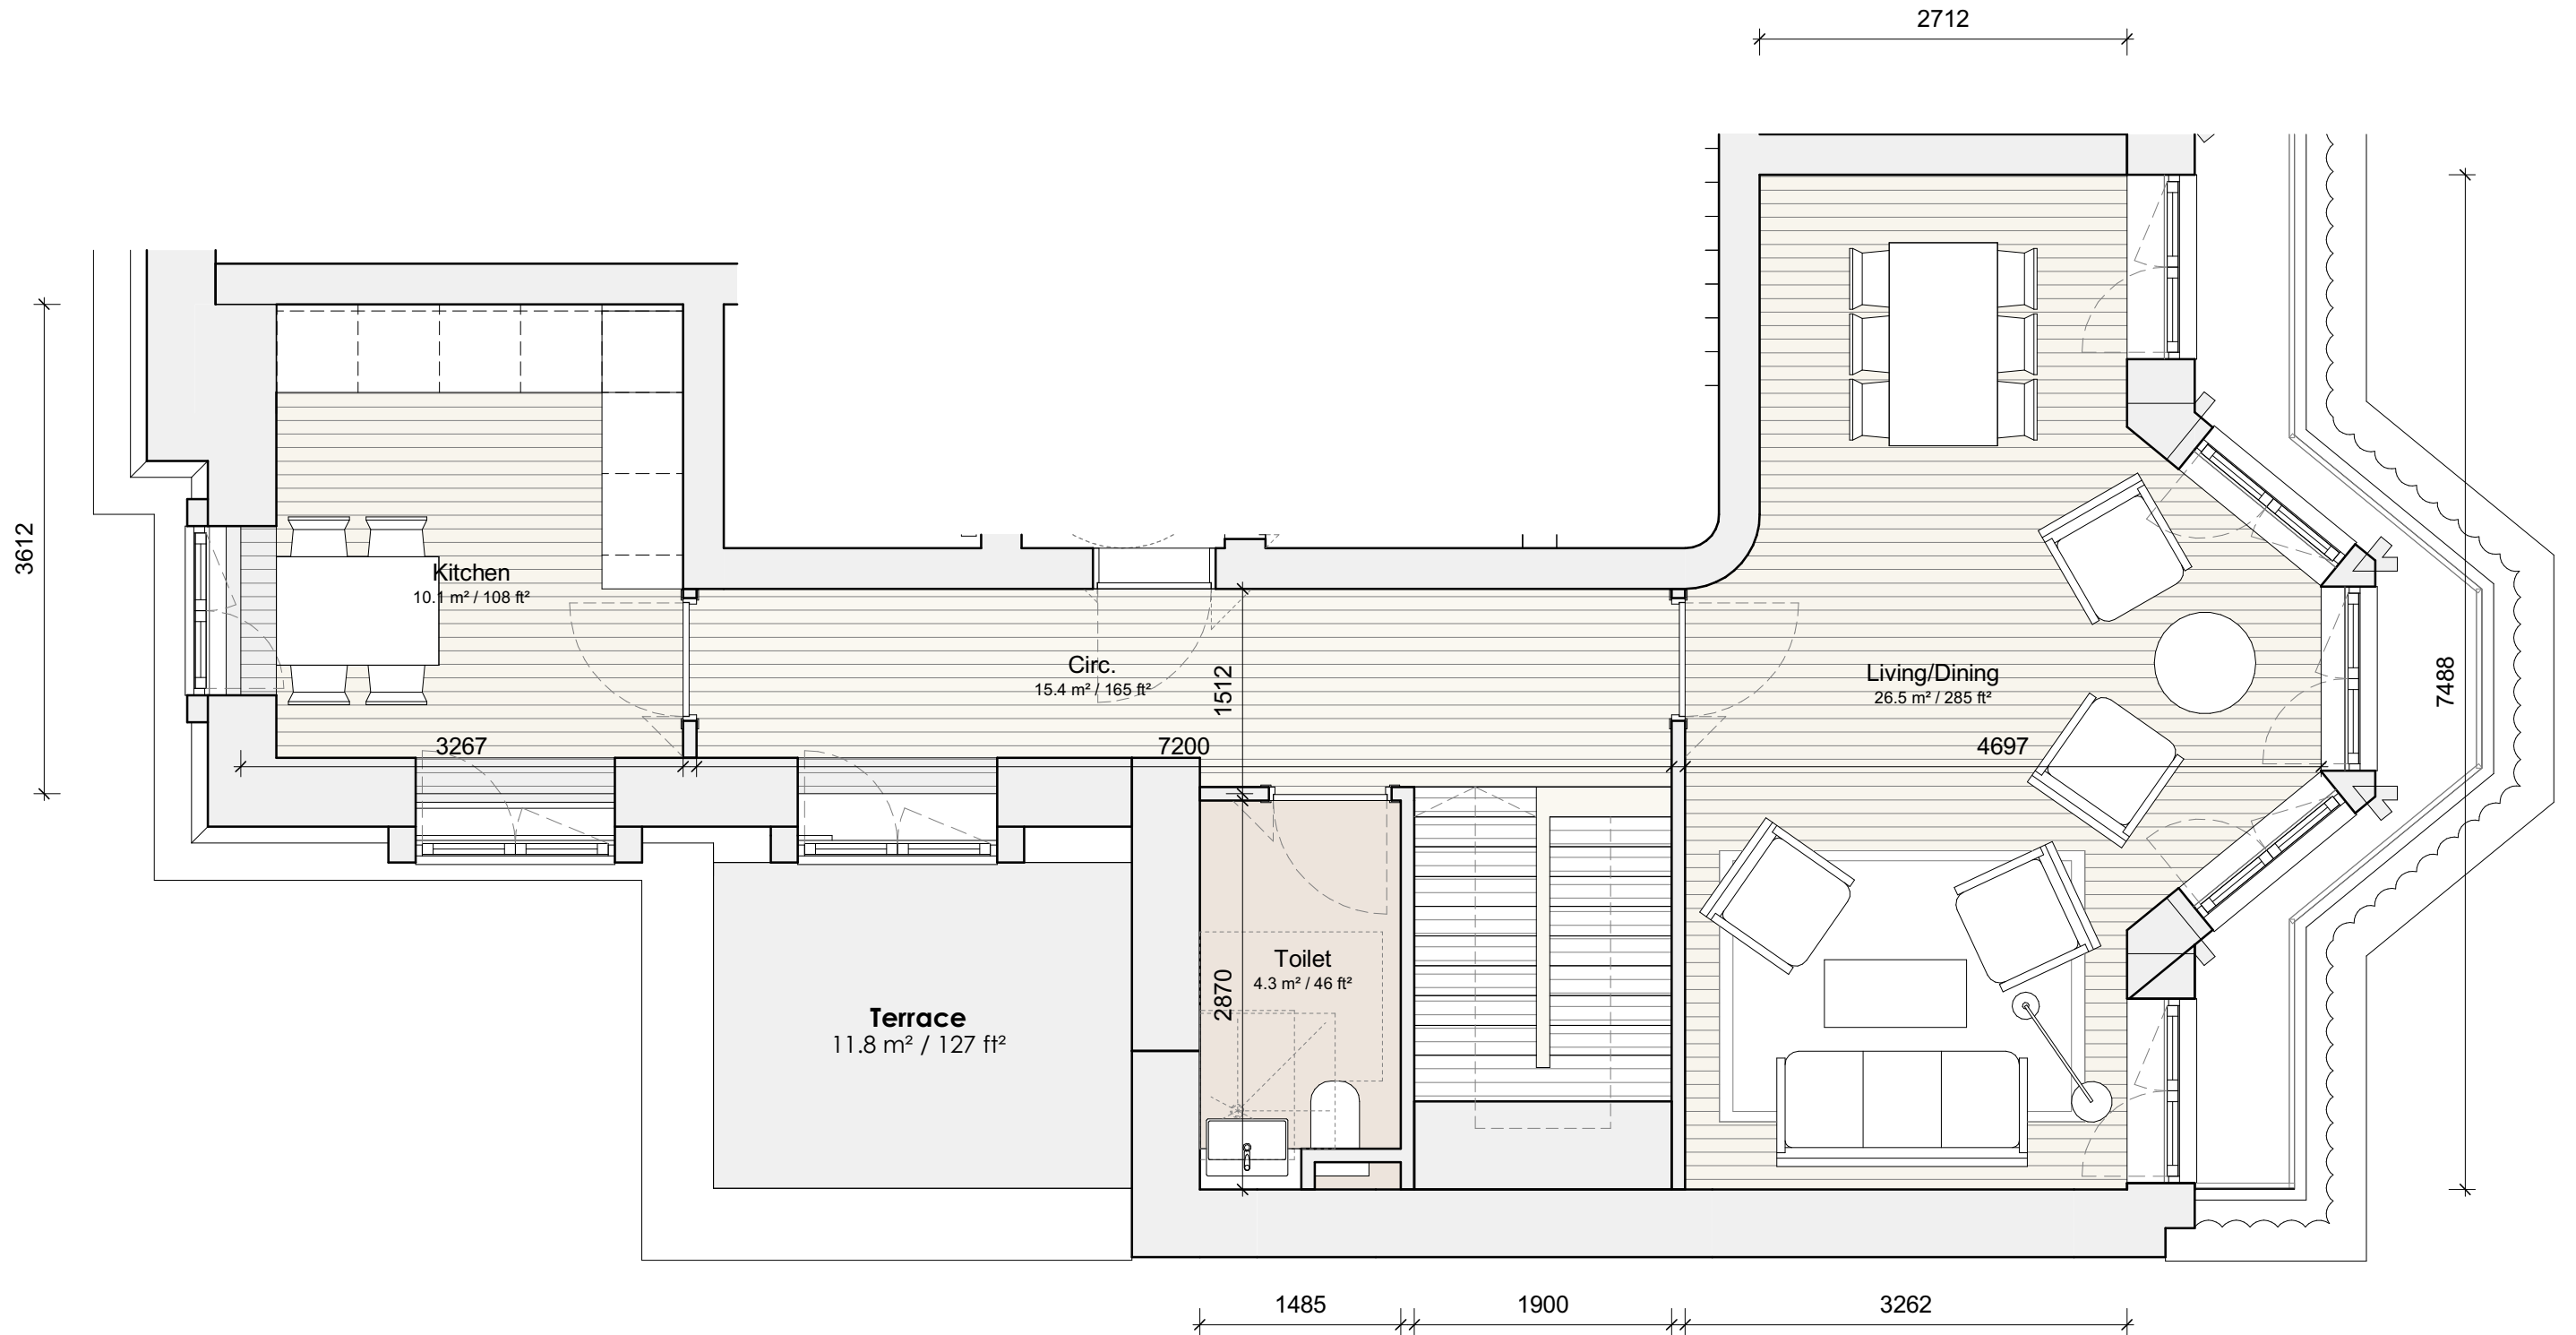

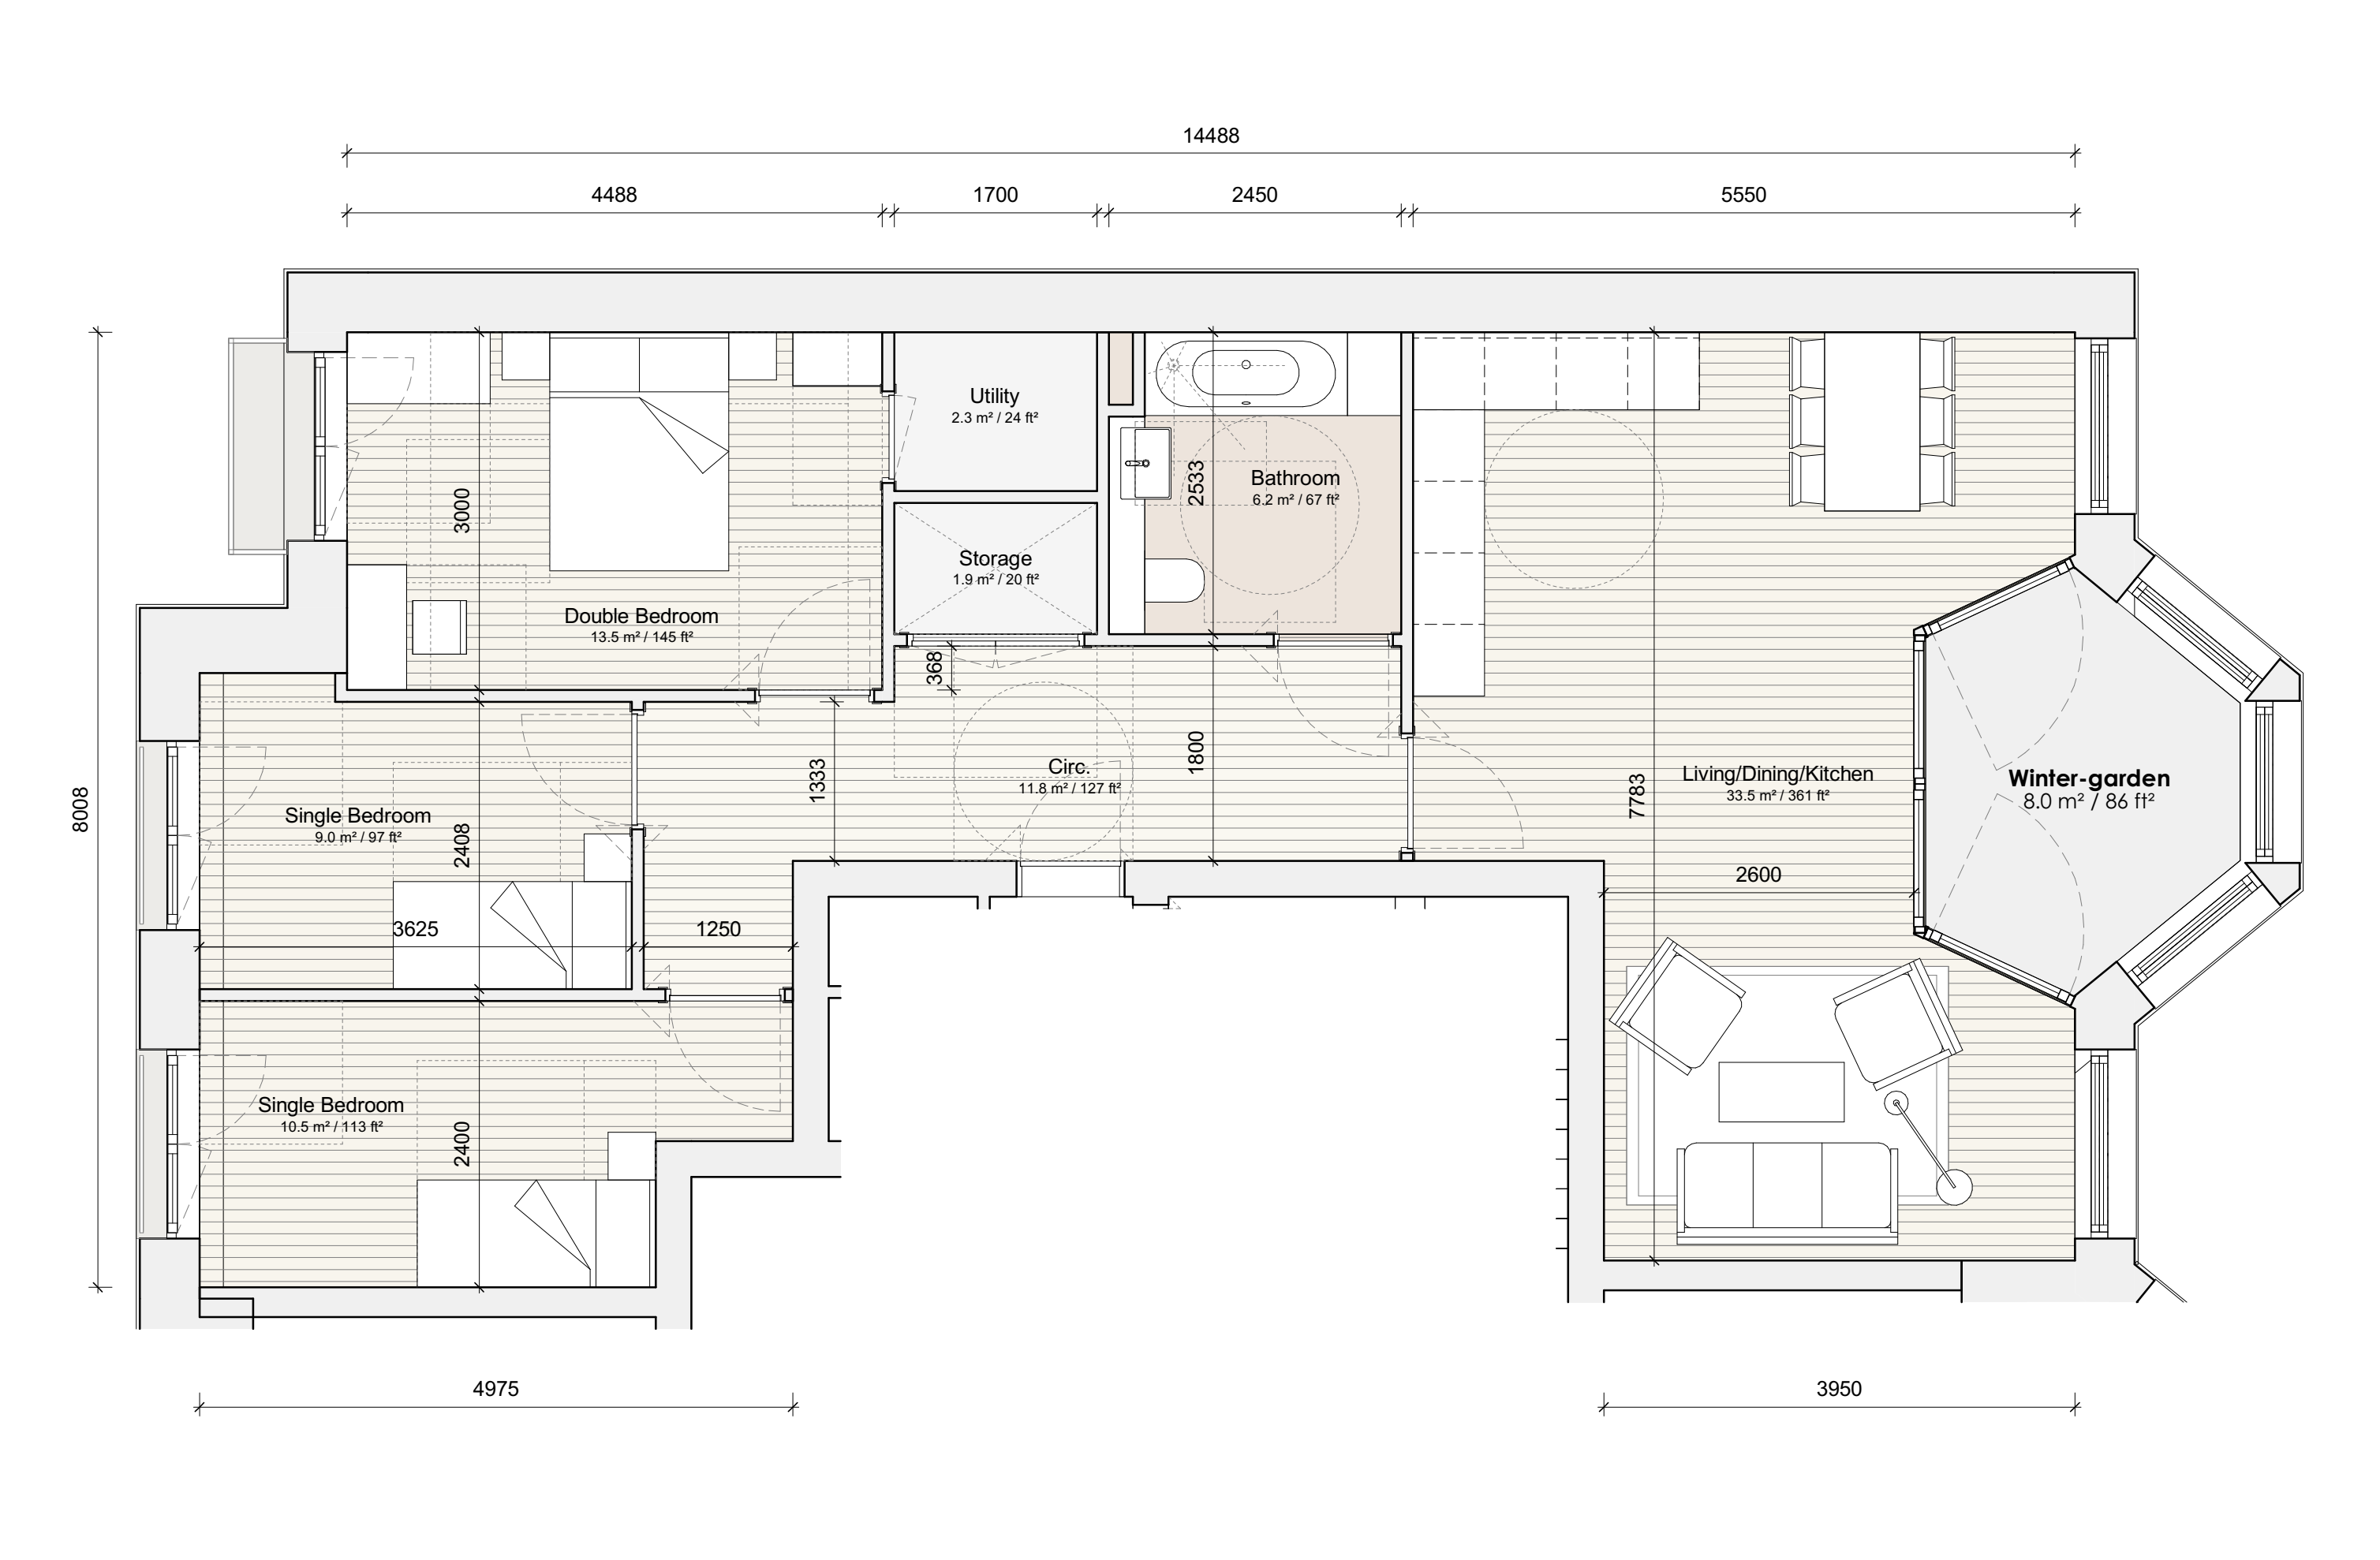

Do not scale from this drawing. Verify all dimensions on site. Drawing should be read in conjunction with information from all other design consultants and contractors. All drawings in digital format are for reference only, paper copies are available on request.

FOR PLANNING

© Maccreanor Lavington Ltd.



MaccreanorLavington

77 Bastwick Street,
London, EC1V 3PZ

t +44 (0)20 7336 7353
e uk@ml-architects.com

Project
St John's Wood Park

Title: Wheelchair Adaptable 3B4P Apartment

Scale: 1 : 50 @ A3 Date: January 2018

MLUK-673-A-P-XX-5010-R01