






DO NOT SCALE: Use figured dimensions only. All dimensions are to be checked on site. Any queries or discrepancies must be reported immediately to the architect.

This drawing is to be read in conjunction with drawings and specifications prepared by the architects and any other information prepared by others for the stated project.

All illustrated material is subject to copyright unless otherwise agreed in writing. This document must be read for the express purpose and project for which it has been created and delivered and must be read with relevant specification clauses.

DEMOLITION PLAN KEY

-  EXISTING WALLS
-  WALLS TO BE DEMOLISHED
-  WALLS TO BE FILLED
-  DOOR SWING TO CHANGE

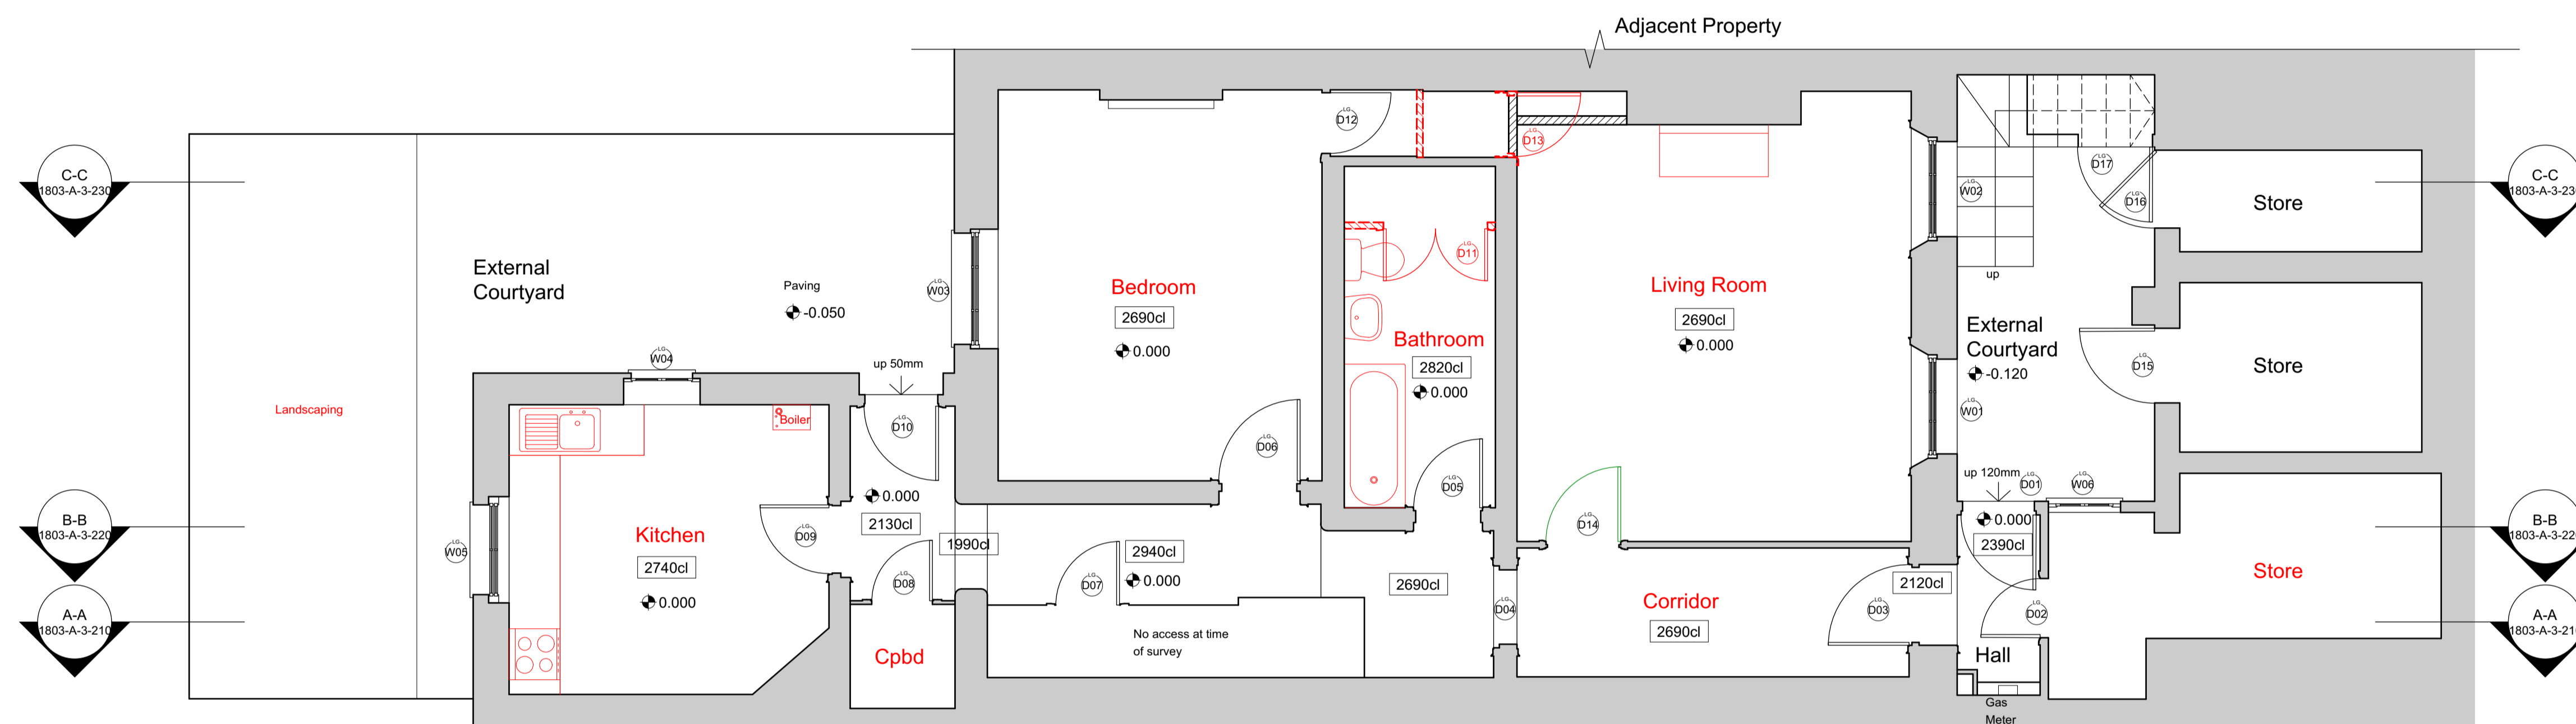

1 Demolition Lower Ground Floor Plan
Scale: 1:50

FOR INFORMATION

Rev	Date	Drawn	Description
1	TBI	LM	Issued for Information


STANESBY

ARCHITECTURE
info@stanesbyarchitecture.co.uk
www.stanesbyarchitecture.co.uk
t: 0208 004 5910

Project title
1 Taviton Street

Drawing title
Demolition Lower Ground Floor Plan

Date	Dec 2018	Drawn by	LM	Checked	AC
Scale	1:50 @ A1	Rev.	1		
	1:100 @ A3				
Drawing number:	1803-A-3-010				

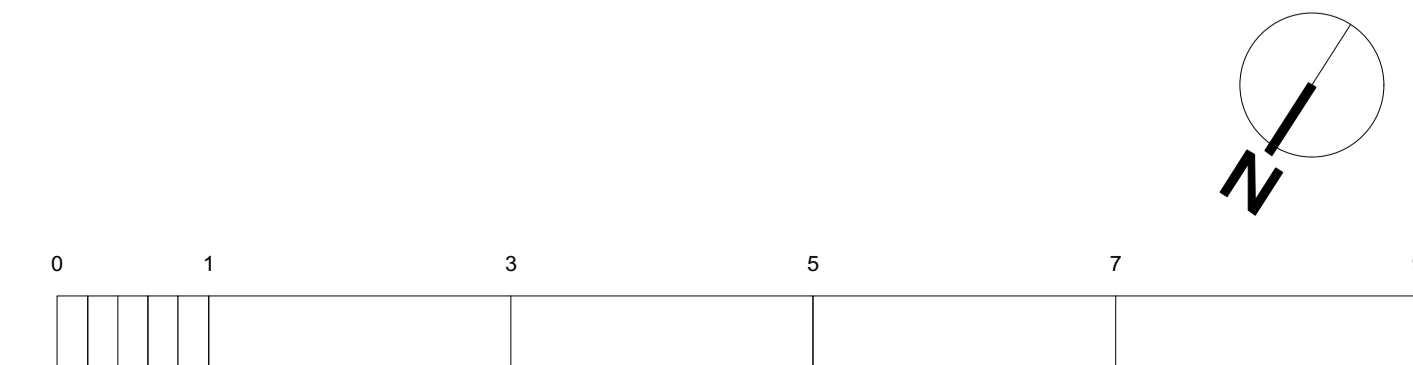





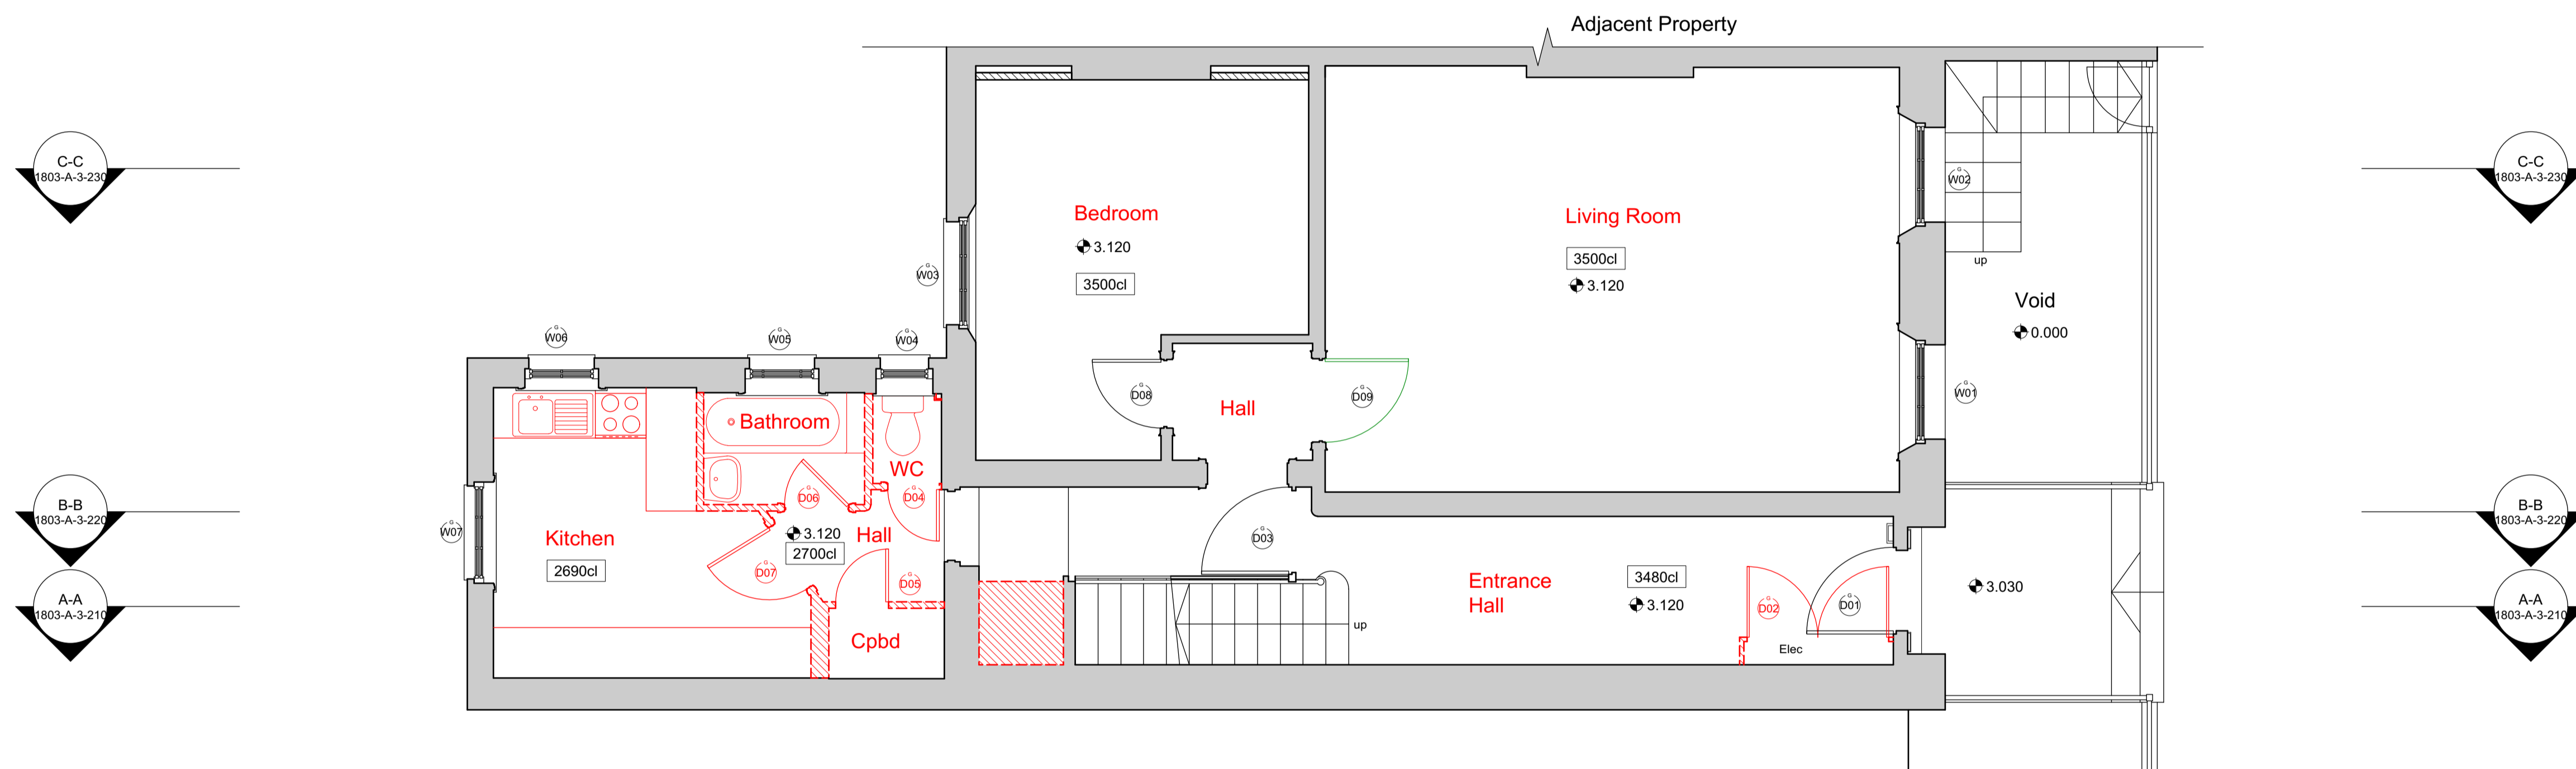
DO NOT SCALE: Use figured dimensions only. All dimensions are to be checked on site. Any queries or discrepancies must be reported immediately to the architect.

This drawing is to be read in conjunction with drawings and specifications prepared by the architects and any other information prepared by others for the stated project.


All illustrated material is subject to copyright unless otherwise agreed in writing. This document must be read for the express purpose and project for which it has been created and delivered and must be read with relevant specification clauses.

DEMOLITION PLAN KEY

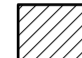-  EXISTING WALLS
-  WALLS TO BE DEMOLISHED
-  WALLS TO BE FILLED
-  DOOR SWING TO CHANGE



1 Demolition Ground Floor Plan
Scale: 1:50

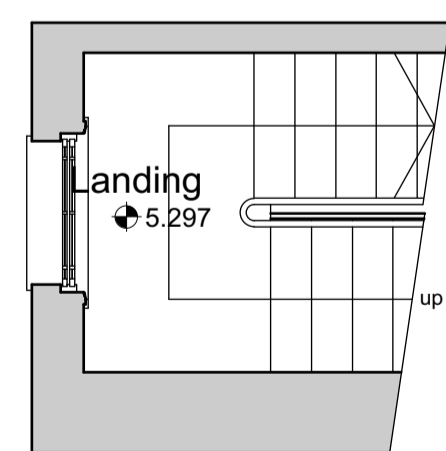

2 Demolition Ground Floor Landing Plan
Scale: 1:50


FOR INFORMATION

Rev	Date	Drawn	Description
1	TBI	LM	Issued for Information

STANESBY
ARCHITECTURE
info@stanesbyarchitecture.co.uk
www.stanesbyarchitecture.co.uk
t: 0208 004 5910

Project title
1 Taviton Street
Drawing title
Demolition Ground Floor Plan

Date	Dec 2018	Drawn by	LM	Checked	AC
Scale	1:50 @ A1 1:100 @ A3	Rev.	1	Drawing number: 1803-A-3-020	

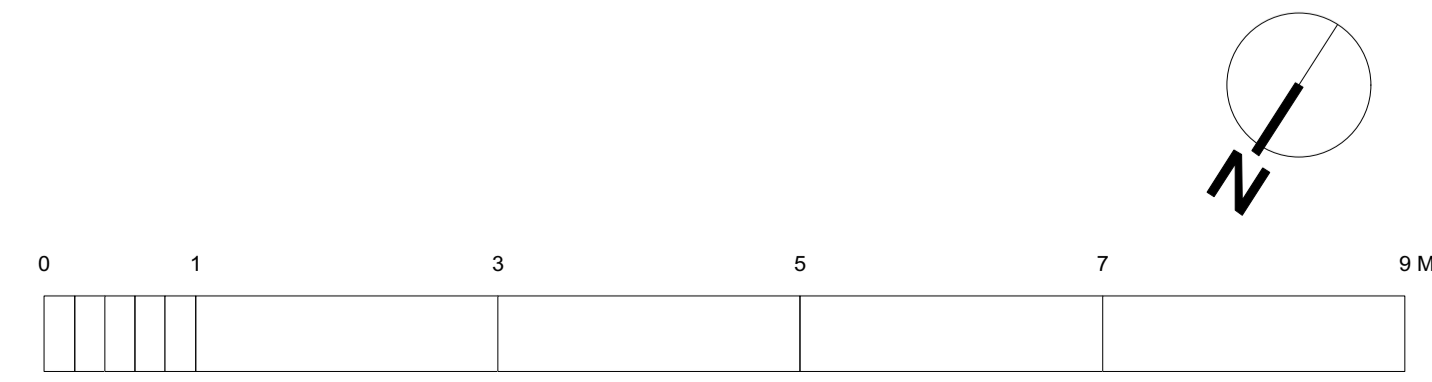







DO NOT SCALE: Use figured dimensions only. All dimensions are to be checked on site. Any queries or discrepancies must be reported immediately to the architect.

This drawing is to be read in conjunction with drawings and specifications prepared by the architects and any other information prepared by others for the stated project.




All illustrated material is subject to copyright unless otherwise agreed in writing. This document must be read for the express purpose and project for which it has been created and delivered and must be read with relevant specification clauses.

DEMOLITION PLAN KEY

-  EXISTING WALLS
-  WALLS TO BE DEMOLISHED
-  WALLS TO BE FILLED
-  DOOR SWING TO CHANGE

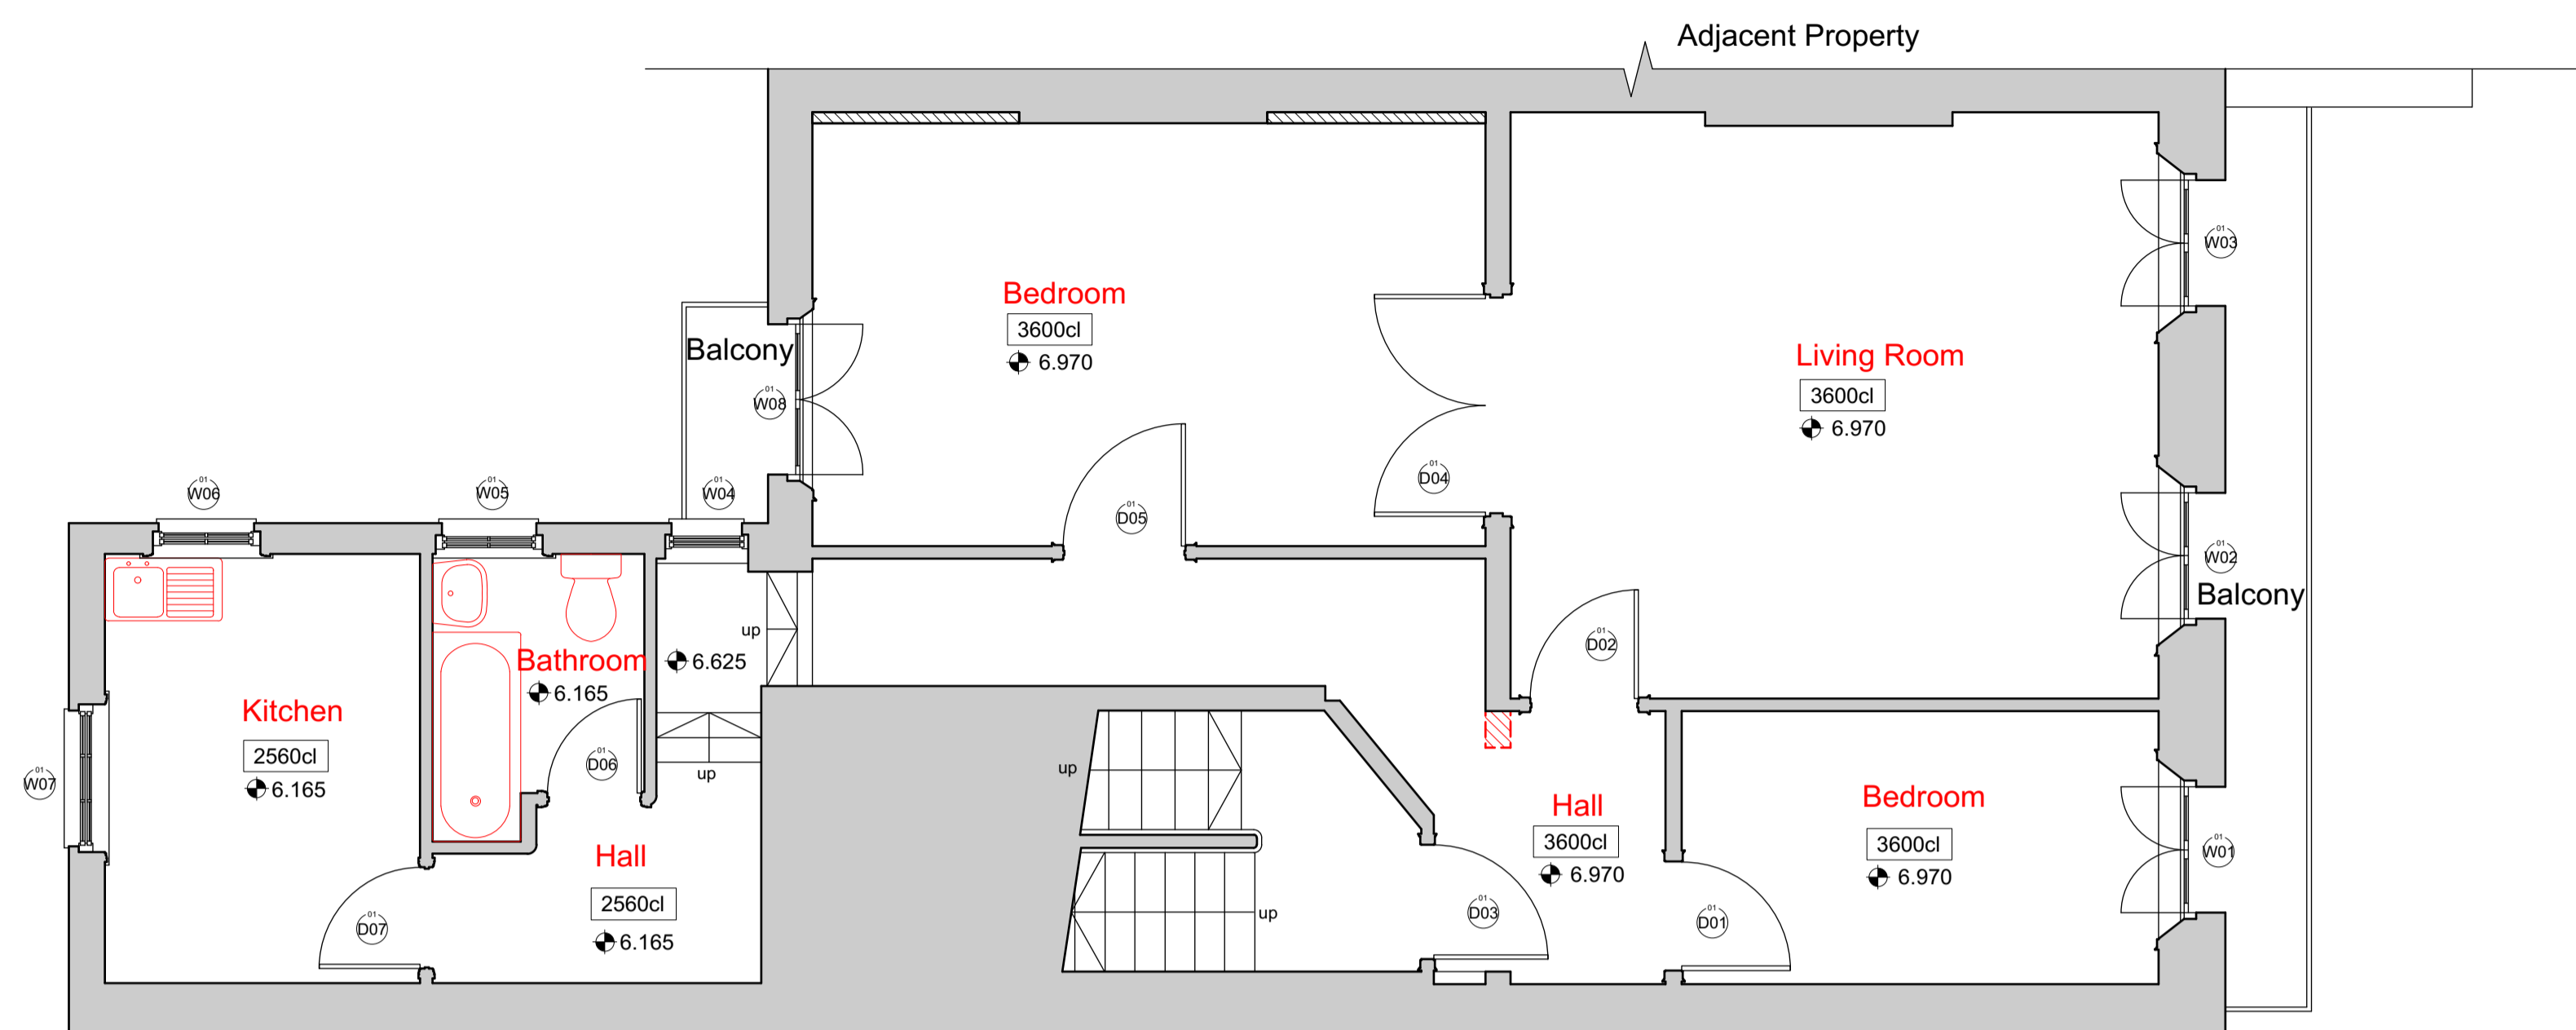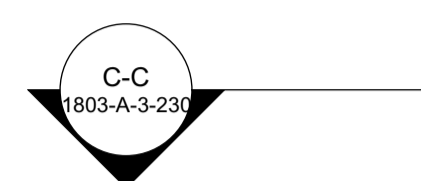

1 Demolition First Floor Plan
Scale: 1:50

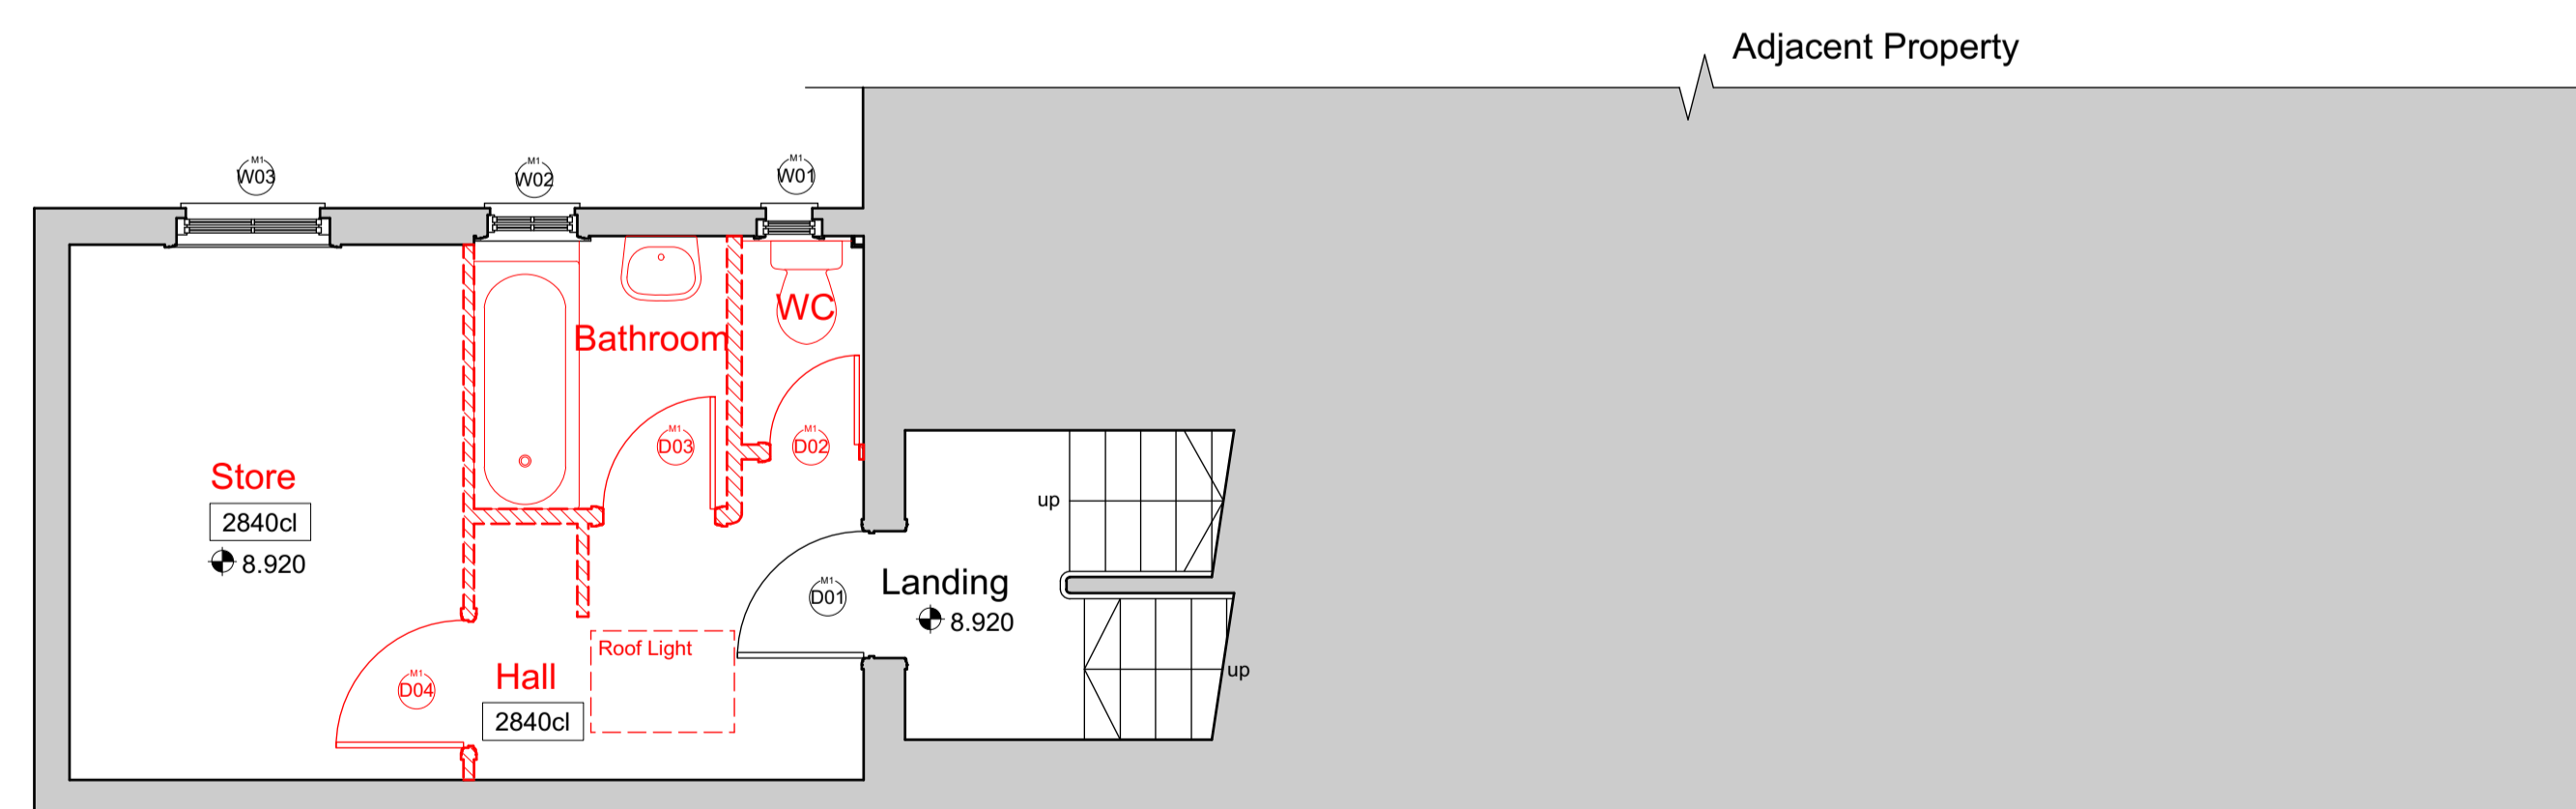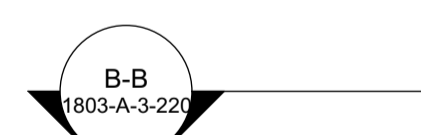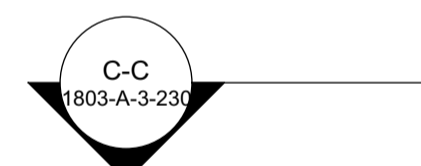

2 Demolition First Floor Mezzanine Plan
Scale: 1:50

FOR INFORMATION

Rev	Date	Drawn	Description
1	TBI	LM	Issued for Information

STANESBY

ARCHITECTURE
 info@stanesbyarchitecture.co.uk
 www.stanesbyarchitecture.co.uk
 t: 0208 004 5910

Project title


1 Taviton Street

Drawing title
Demolition First Floor Plan

Date	Dec 2018	Drawn by	LM	Checked	AC
------	----------	----------	----	---------	----

Scale	1:50 @ A1 1:100 @ A3	Rev.	1
-------	-------------------------	------	---

Drawing number:
1803-A-3-030

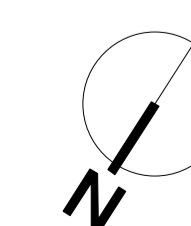





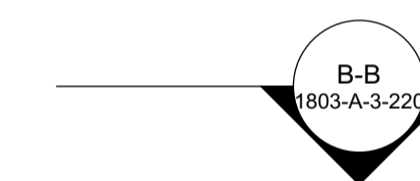
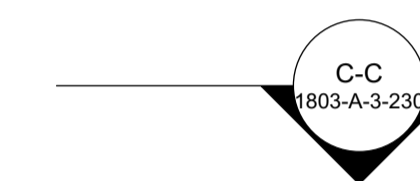
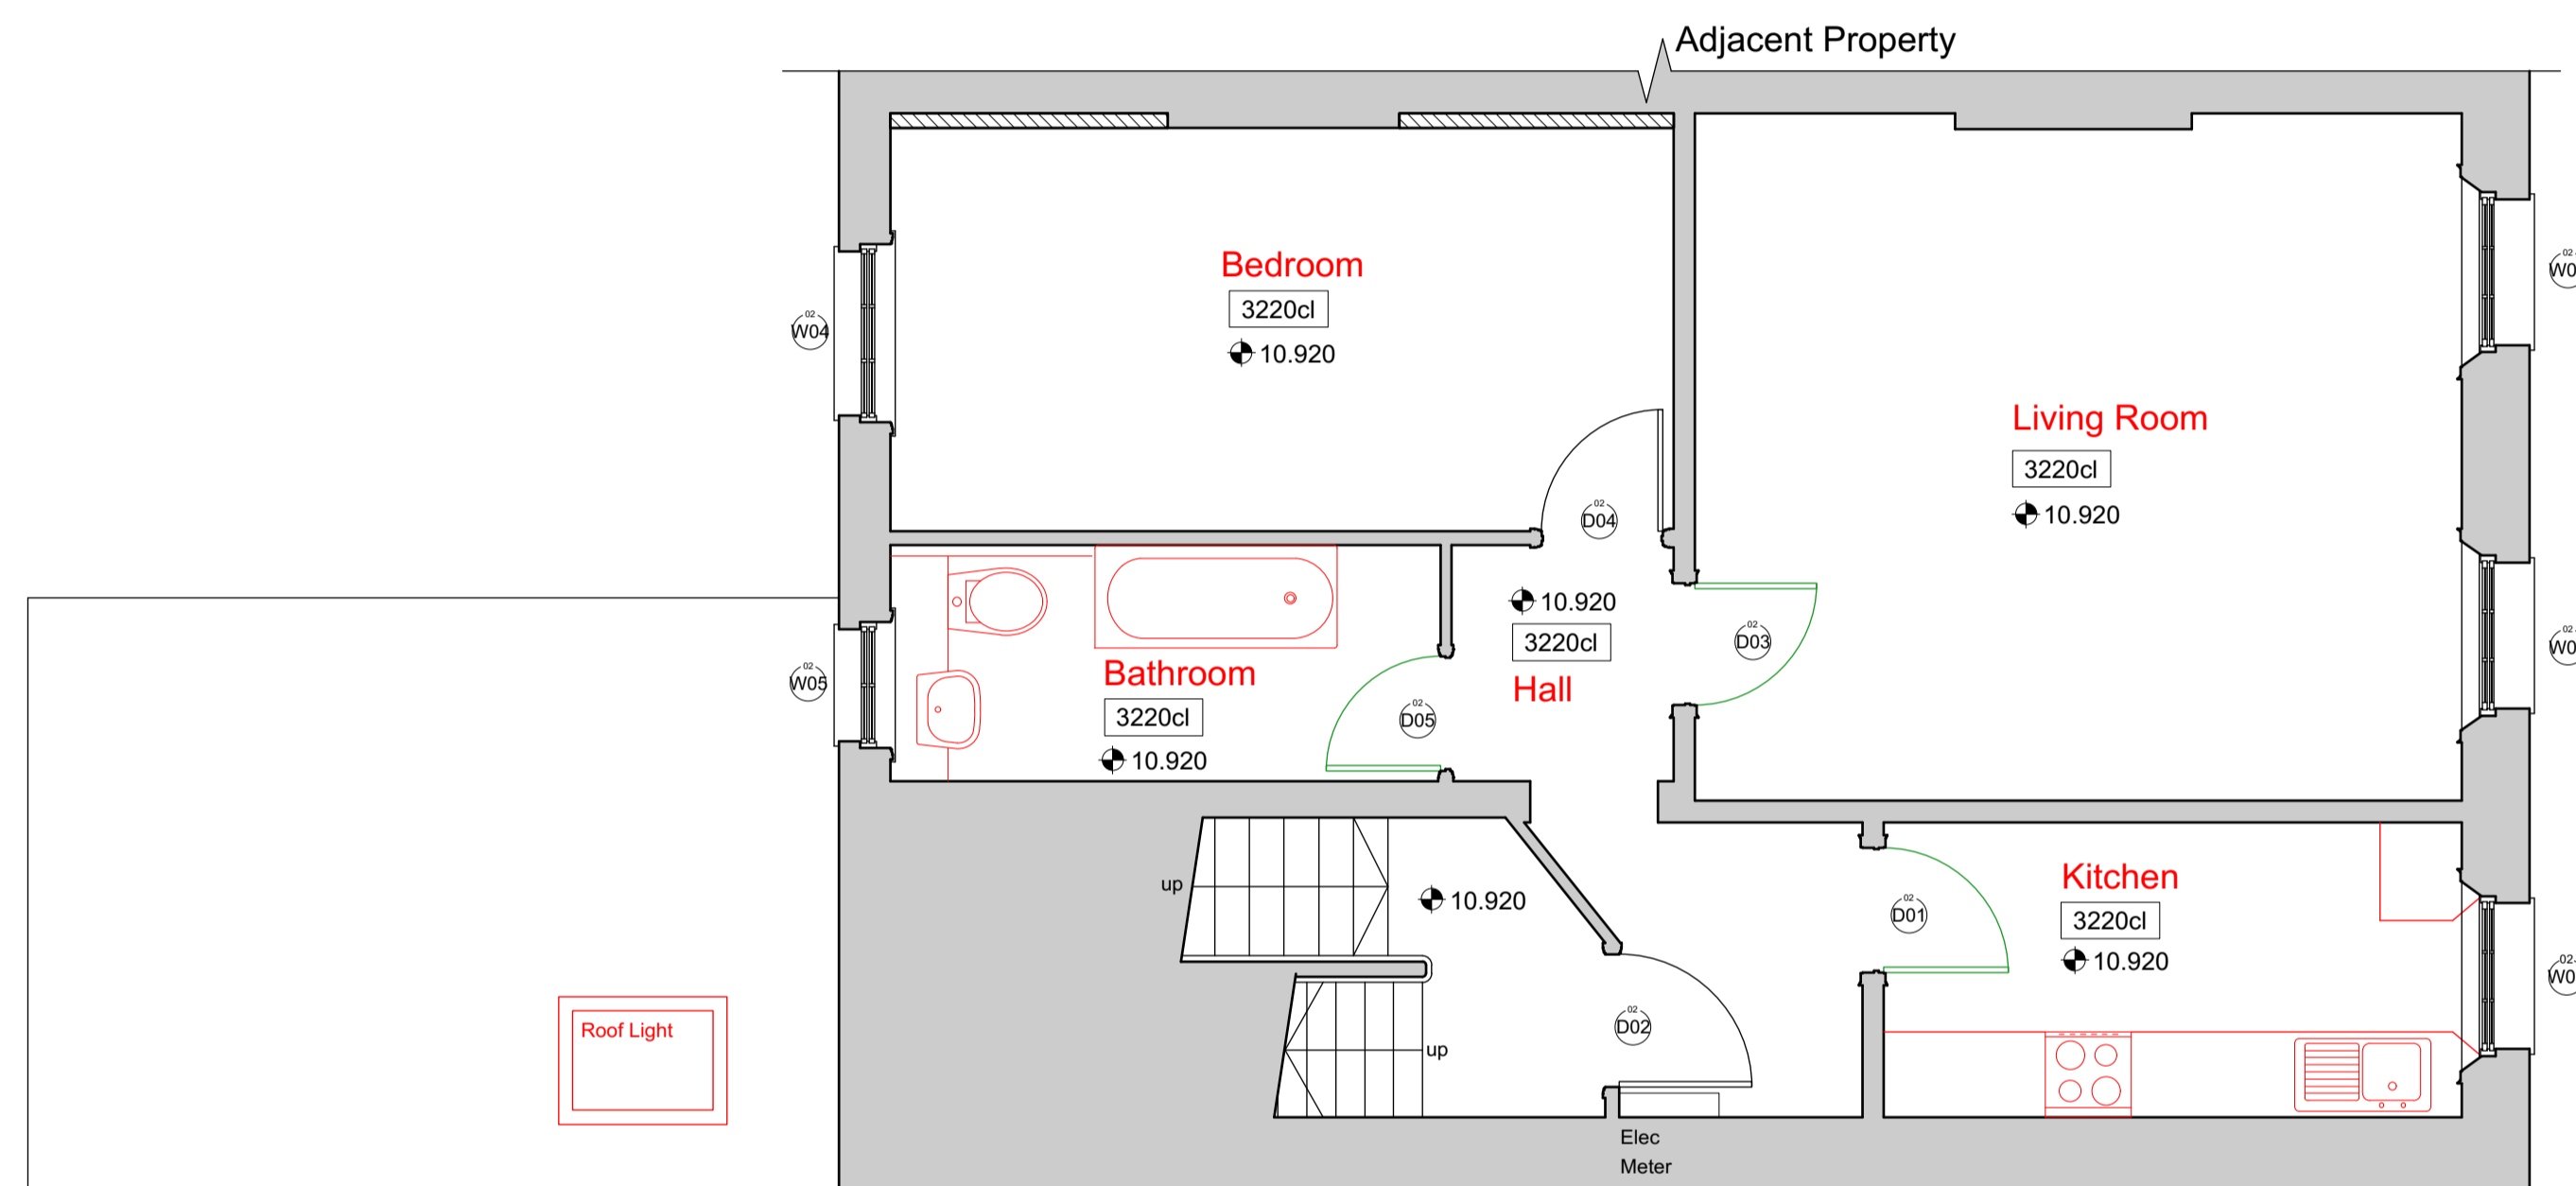
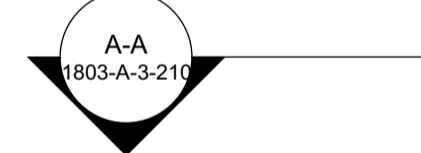
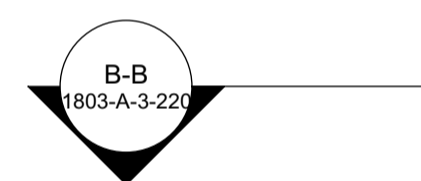
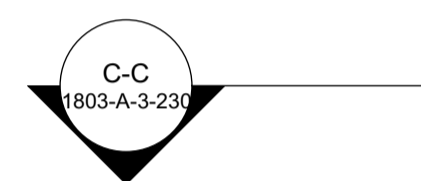
DO NOT SCALE: Use figured dimensions only. All dimensions are to be checked on site. Any queries or discrepancies must be reported immediately to the architect.

This drawing is to be read in conjunction with drawings and specifications prepared by the architects and any other information prepared by others for the stated project.


All illustrated material is subject to copyright unless otherwise agreed in writing. This document must be read for the express purpose and project for which it has been created and delivered and must be read with relevant specification clauses.

DEMOLITION PLAN KEY

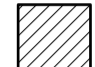-  EXISTING WALLS
-  WALLS TO BE DEMOLISHED
-  WALLS TO BE FILLED
-  DOOR SWING TO CHANGE



1 Demolition Second Floor Plan
Scale: 1:50

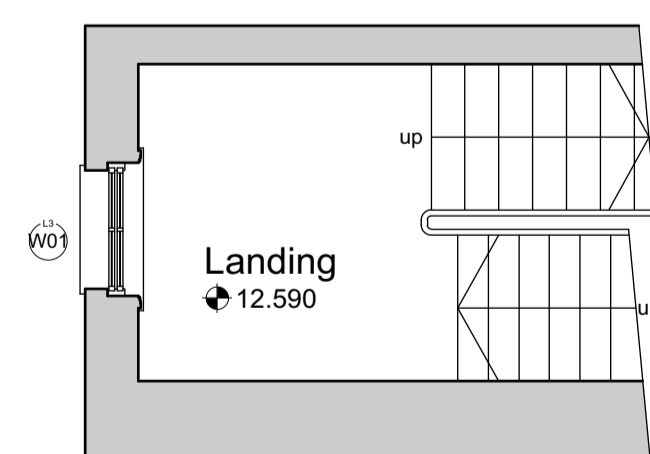

2 Demolition Second Floor Landing Plan
Scale: 1:50

FOR INFORMATION

Rev	Date	Drawn	Description
1	TBI	LM	Issued for Information

STANESBY

ARCHITECTURE
info@stanesbyarchitecture.co.uk
www.Stanesbyarchitecture.co.uk
 t: 0208 004 5910


Project title

1 Taviton Street

Drawing title

Demolition Second Floor Plan

Date	Dec 2018	Drawn by	LM	Checked	AC
Scale	1:50 @ A1	Rev.	1		
	1:100 @ A3				
Drawing number:	1803-A-3-040				

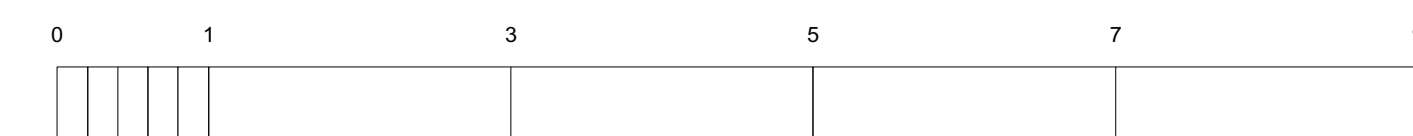












DO NOT SCALE: Use figured dimensions only. All dimensions are to be checked on site. Any queries or discrepancies must be reported immediately to the architect.

This drawing is to be read in conjunction with drawings and specifications prepared by the architects and any other information prepared by others for the stated project.

All illustrated material is subject to copyright unless otherwise agreed in writing. This document must be read for the express purpose and project for which it has been created and delivered and must be read with relevant specification clauses.

DEMOLITION PLAN KEY

-  EXISTING WALLS
-  WALLS TO BE DEMOLISHED
-  WALLS TO BE FILLED
-  DOOR SWING TO CHANGE

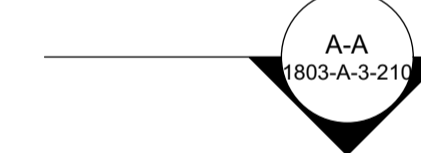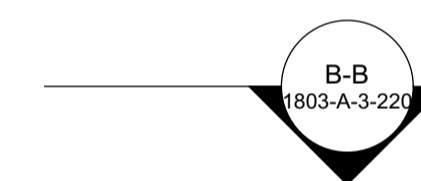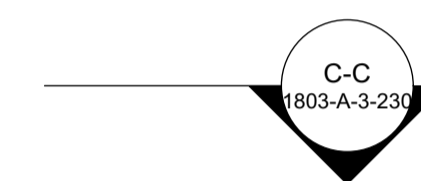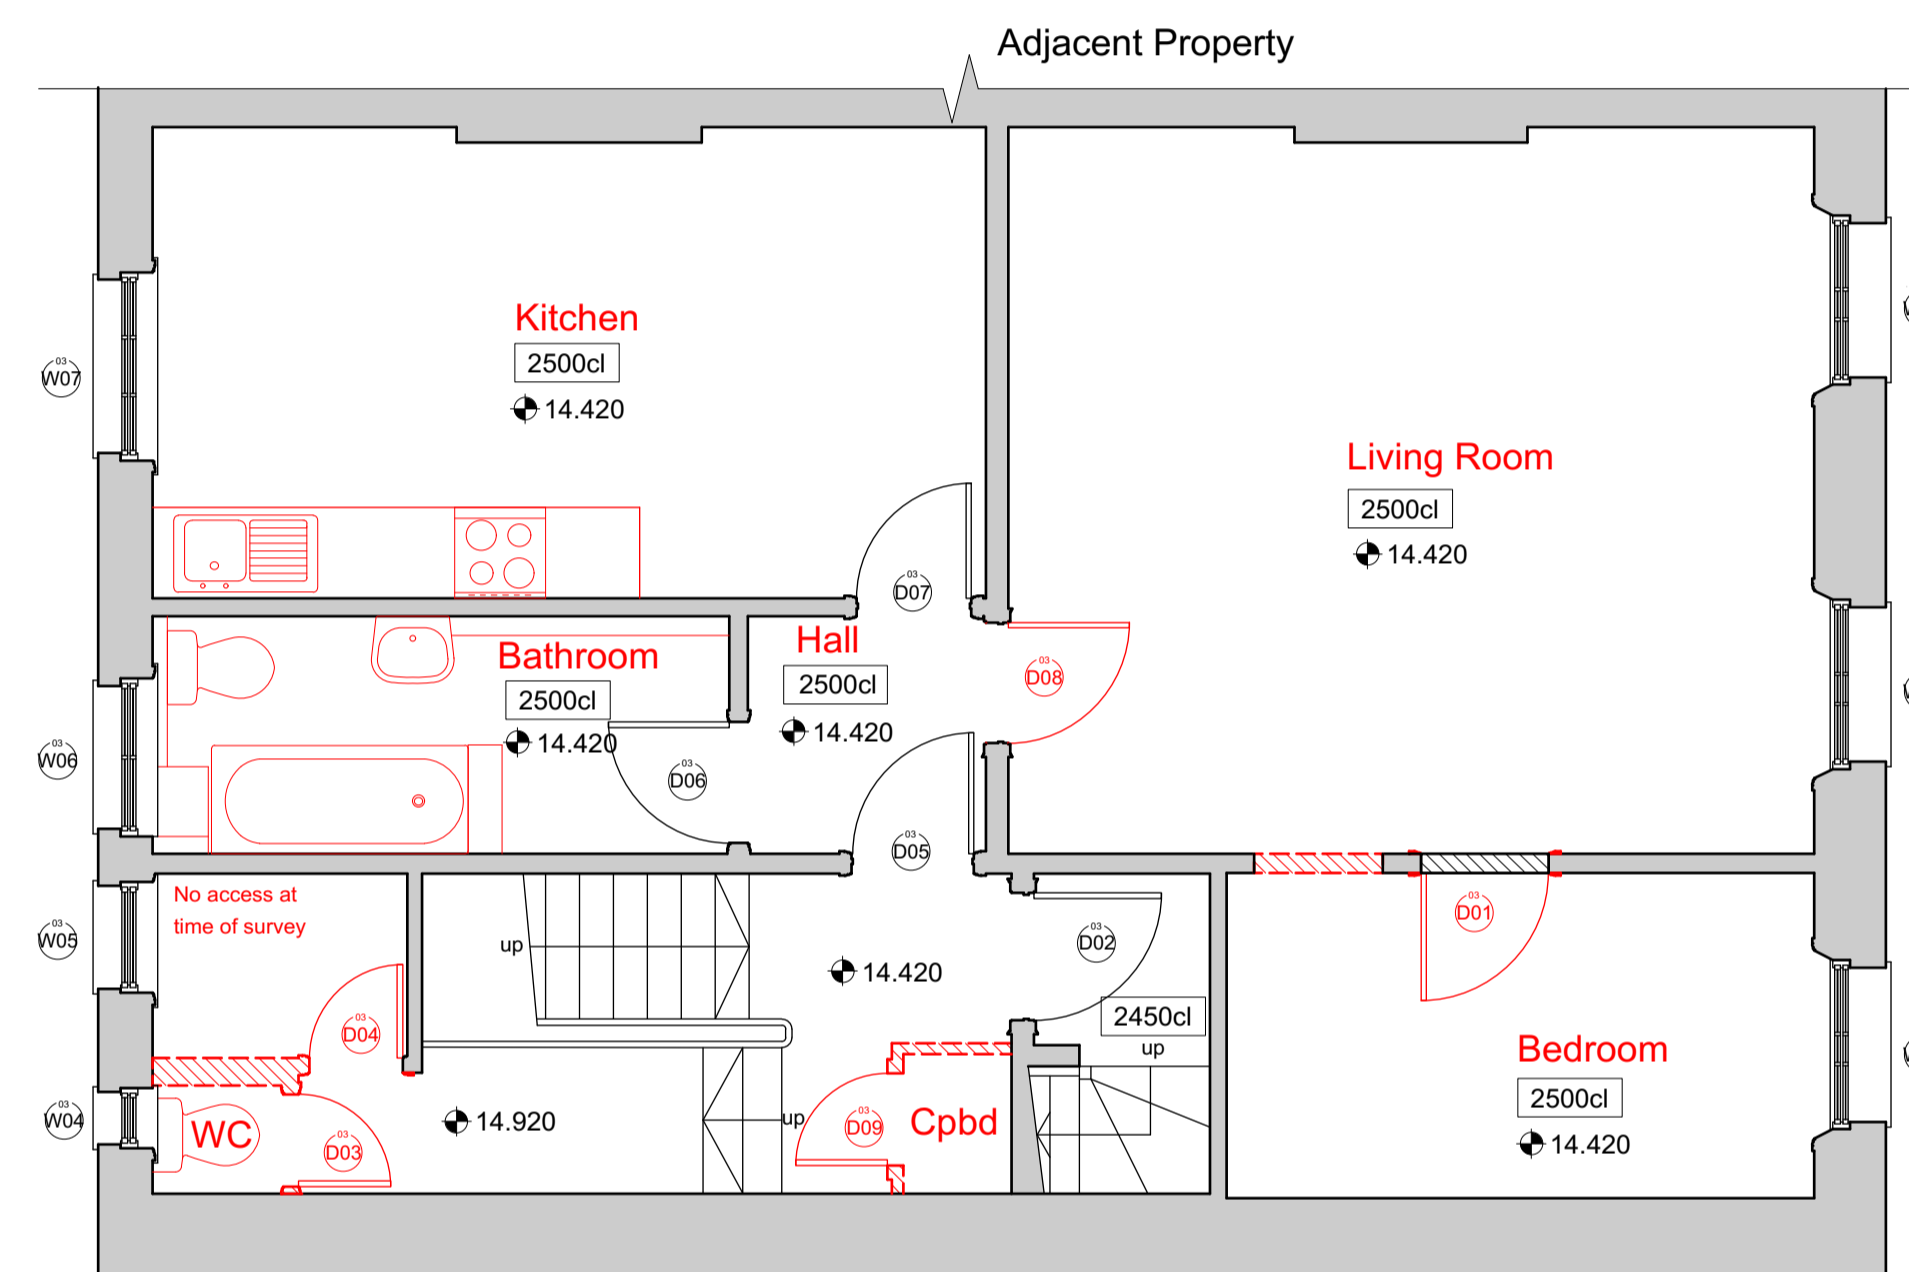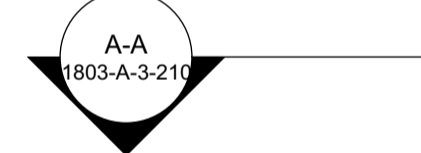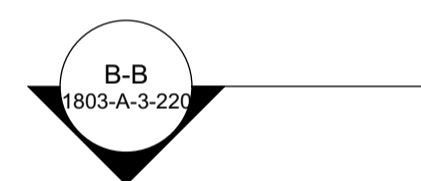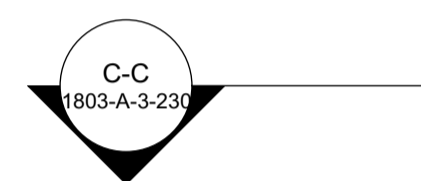

1 Demolition Third Floor Plan
Scale: 1:50

FOR INFORMATION

Rev	Date	Drawn	Description
1	TBI	LM	Issued for Information

STANESBY

ARCHITECTURE
info@stanesbyarchitecture.co.uk
www.Stanesbyarchitecture.co.uk
t: 0208 004 5910

Project title	1 Taviton Street		
Drawing title	Demolition Third Floor Plan		

Date	Dec 2018	Drawn by	LM	Checked by	AC
Scale	1:50 @ A1 1:100 @ A3	Rev.	1		
Drawing number:	1803-A-3-050				







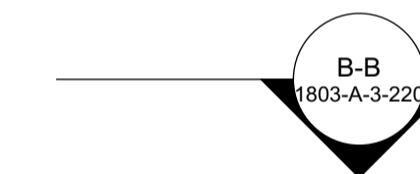
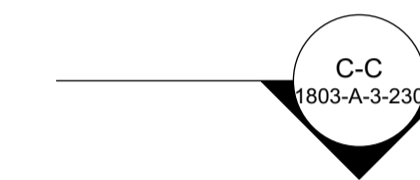
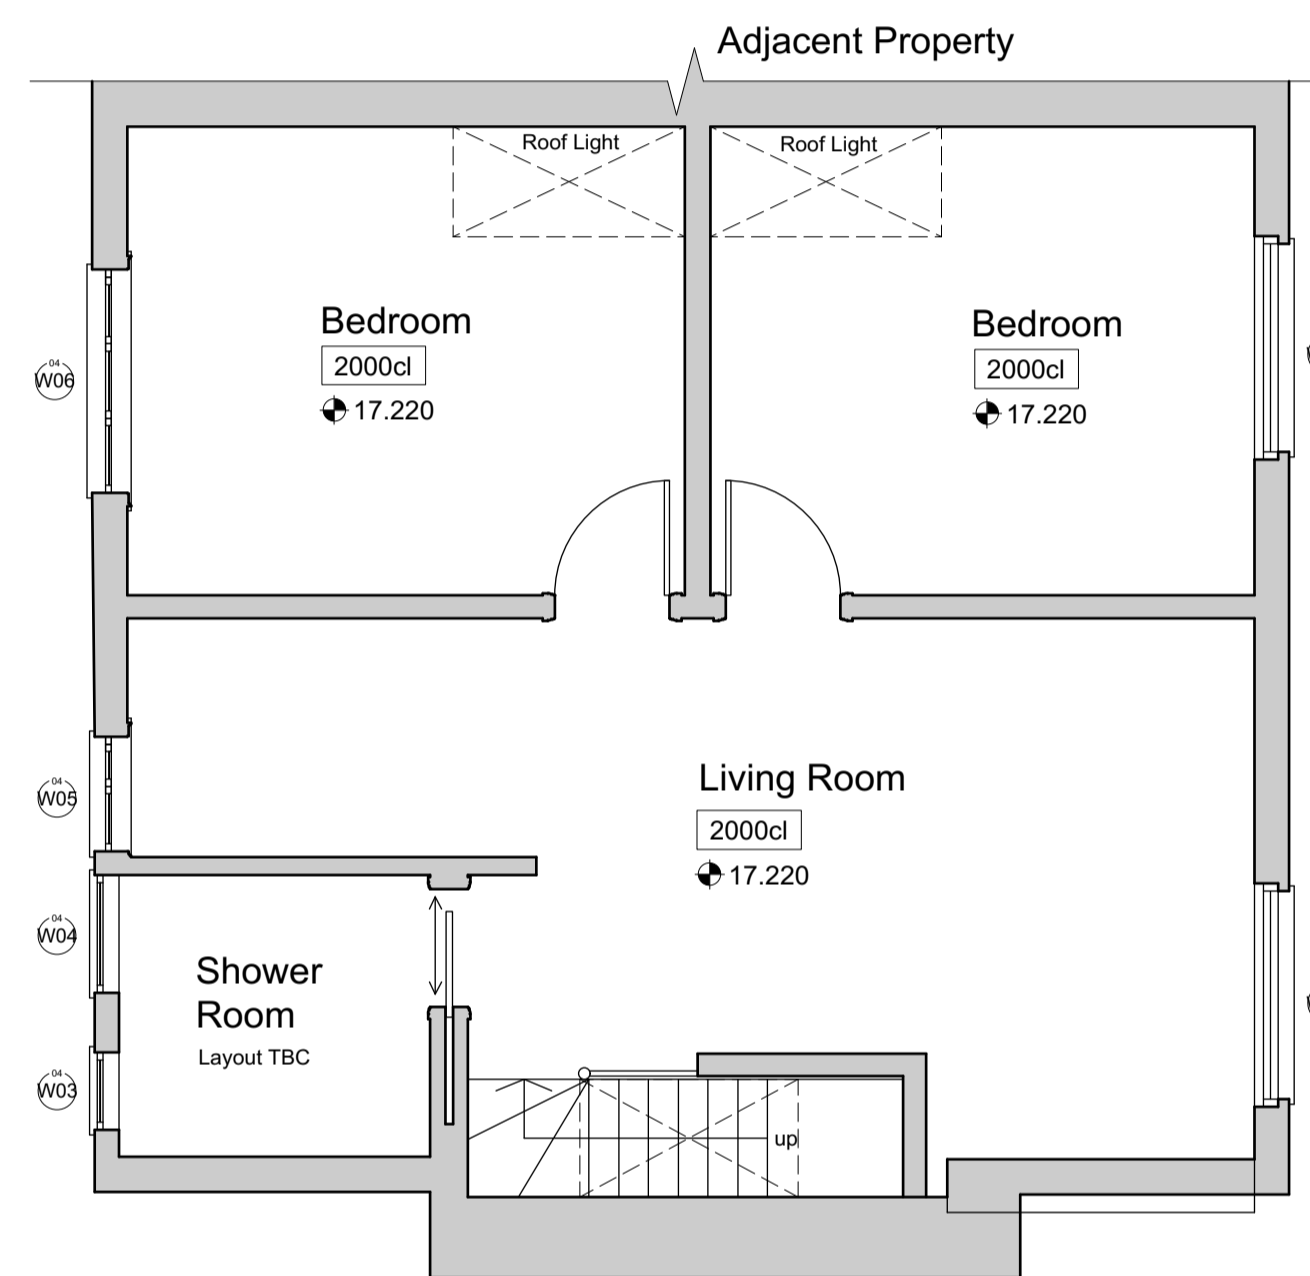
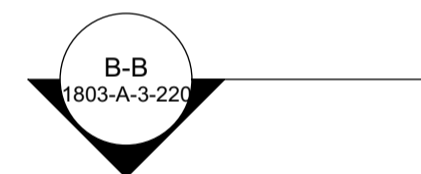
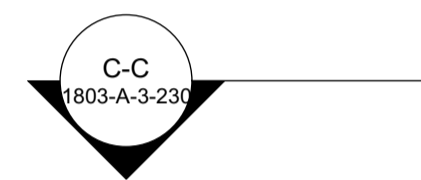
DO NOT SCALE: Use figured dimensions only. All dimensions are to be checked on site. Any queries or discrepancies must be reported immediately to the architect.

This drawing is to be read in conjunction with drawings and specifications prepared by the architects and any other information prepared by others for the stated project.

All illustrated material is subject to copyright unless otherwise agreed in writing. This document must be read for the express purpose and project for which it has been created and delivered and must be read with relevant specification clauses.

DEMOLITION PLAN KEY

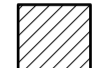-  EXISTING WALLS
-  WALLS TO BE DEMOLISHED
-  WALLS TO BE FILLED
-  DOOR SWING TO CHANGE



1 Demolition Fourth Floor Plan
Scale: 1:50

FOR INFORMATION

Rev	Date	Drawn	Description
1	TBI	LM	Issued for Information

STANESBY

ARCHITECTURE
info@stanesbyarchitecture.co.uk
www.stanesbyarchitecture.co.uk
 t: 0208 004 5910

Project title	1 Taviton Street	
Drawing title	Demolition Fourth Floor Plan	

Date	Dec 2018	Drawn by	LM	Checked	AC
Scale	1:50 @ A1 1:100 @ A3	Rev.	1	Drawing number: 1803-A-3-060	

