

KEY:


3. Assumed boundary line

1. Brickwork 2. Brick boundary wall

THE COPYRIGHT DESIGN AND PATENTS ACT
THIS DRAWING IS THE COPYRIGHT OF OUPOST AND MUST NOT BE COPIED OR REPRODUCED, IN WHOLE OR PART, BY ANY METHOD WHATSOEVER, WITHOUT THE PRIOR WRITTEN APPROVAL OF OUTPOST

NOTES

ALL SETTING OUT MUST BE CHECKED ON SITE ALL LEVELS MUST BE CHECKED ON SITE ALL DIMENSIONS MUST BE CHECKED ON SITE DO NOT SCALE FROM THIS DRAWING
THIS DRAWING MUST NOT BE USED ON SITE
UNLESS ISSUED FOR CONSTRUCTION

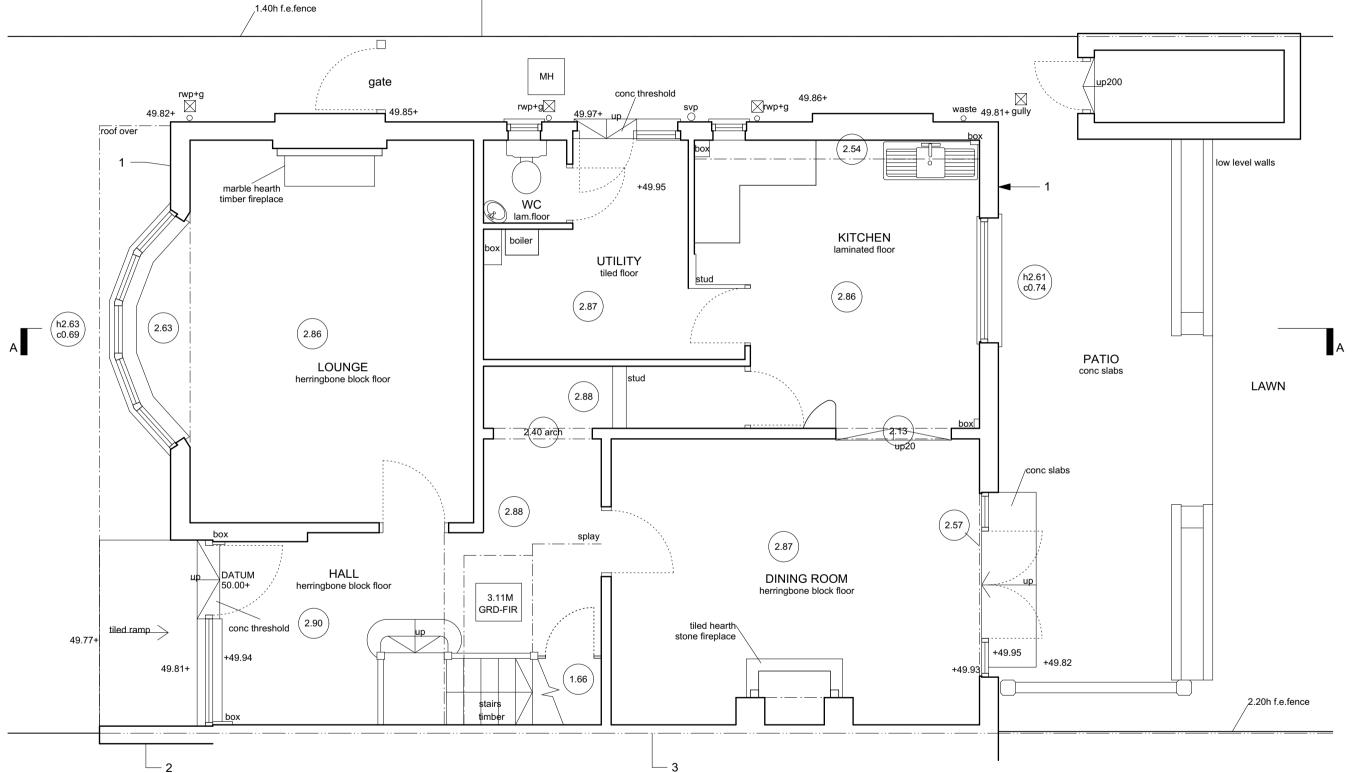

PLANNING

OUTPOST

studio@outpostlondon.com

020 7928 2481

Purple Studio, Old Paradise Yard 20 Carlisle Lane, London, SE1 7LG

Project Title:

24 ST ALBANS ROAD LONDON, NW5 1RD

Drawing Title:

As Existing **Ground Floor Plan**

Scale: 1:50@A3 Date: 02.07.18

Revision:

Drawing No.:

(EX)_100

As Existing Ground Floor Plan 1:50@A3