>

KEY:


1. Slate tiles

2. Assumed boundary line

THE COPYRIGHT DESIGN AND PATENTS ACT
THIS DRAWING IS THE COPYRIGHT OF OUPOST
AND MUST NOT BE COPIED OR REPRODUCED, IN
WHOLE OR PART, BY ANY METHOD
WHATSOEVER, WITHOUT THE PRIOR WRITTEN
APPROVAL OF OUTPOST

NOTES

ALL SETTING OUT MUST BE CHECKED ON SITE ALL LEVELS MUST BE CHECKED ON SITE ALL DIMENSIONS MUST BE CHECKED ON SITE DO NOT SCALE FROM THIS DRAWING THIS DRAWING MUST NOT BE USED ON SITE UNLESS ISSUED FOR CONSTRUCTION

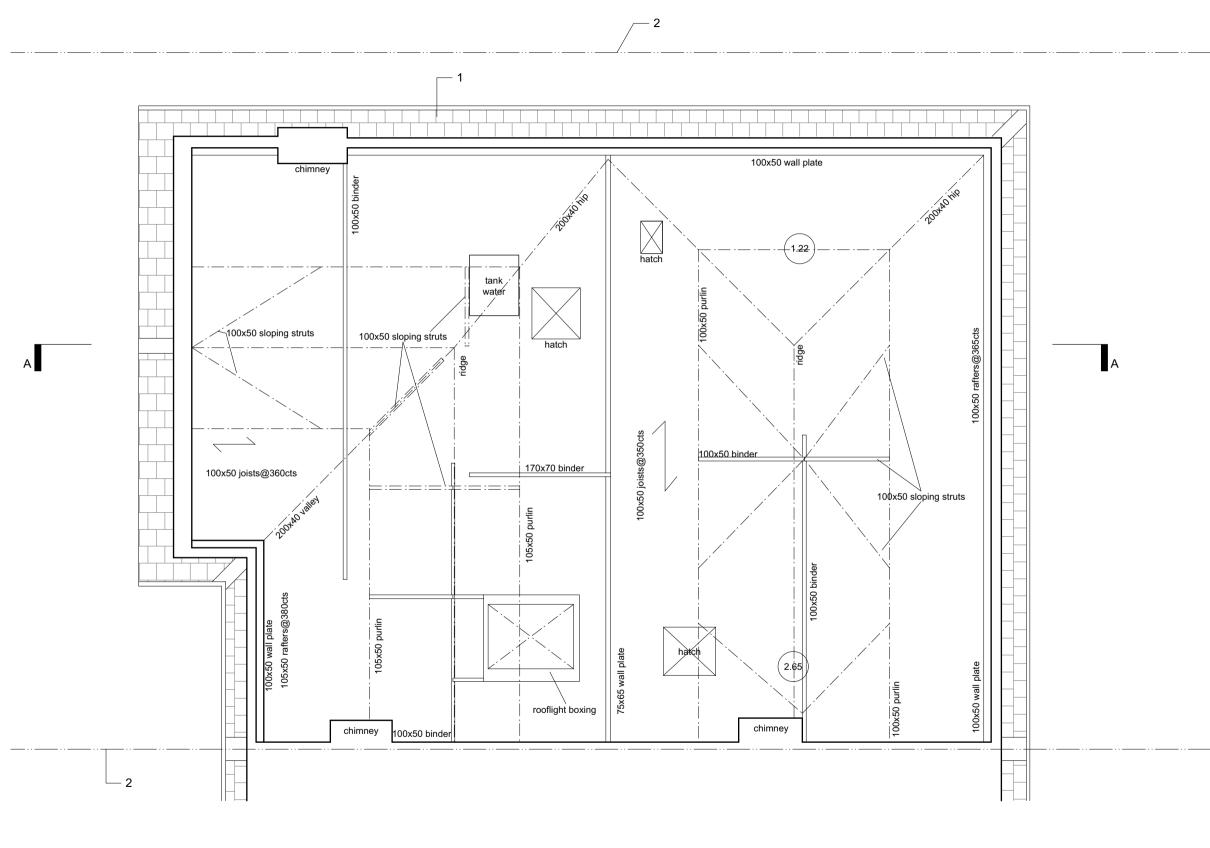

late rev issue & commer

**PLANNING** 

OUTPOST

studio@outpostlondon.com

020 7928 2481

Purple Studio, Old Paradise Yard 20 Carlisle Lane, London, SE1 7LG

Project Title:

24 ST ALBANS ROAD LONDON, NW5 1RD

Drawing Title:

As Existing
Second Attic Plan

Scale: 1:50@A3

Date: 02.07.18

Revision:

Drawing No.:

(EX)\_102

1 As Existing Second Floor Plan 1:50@A3