




EXISTING GROUND FLOOR

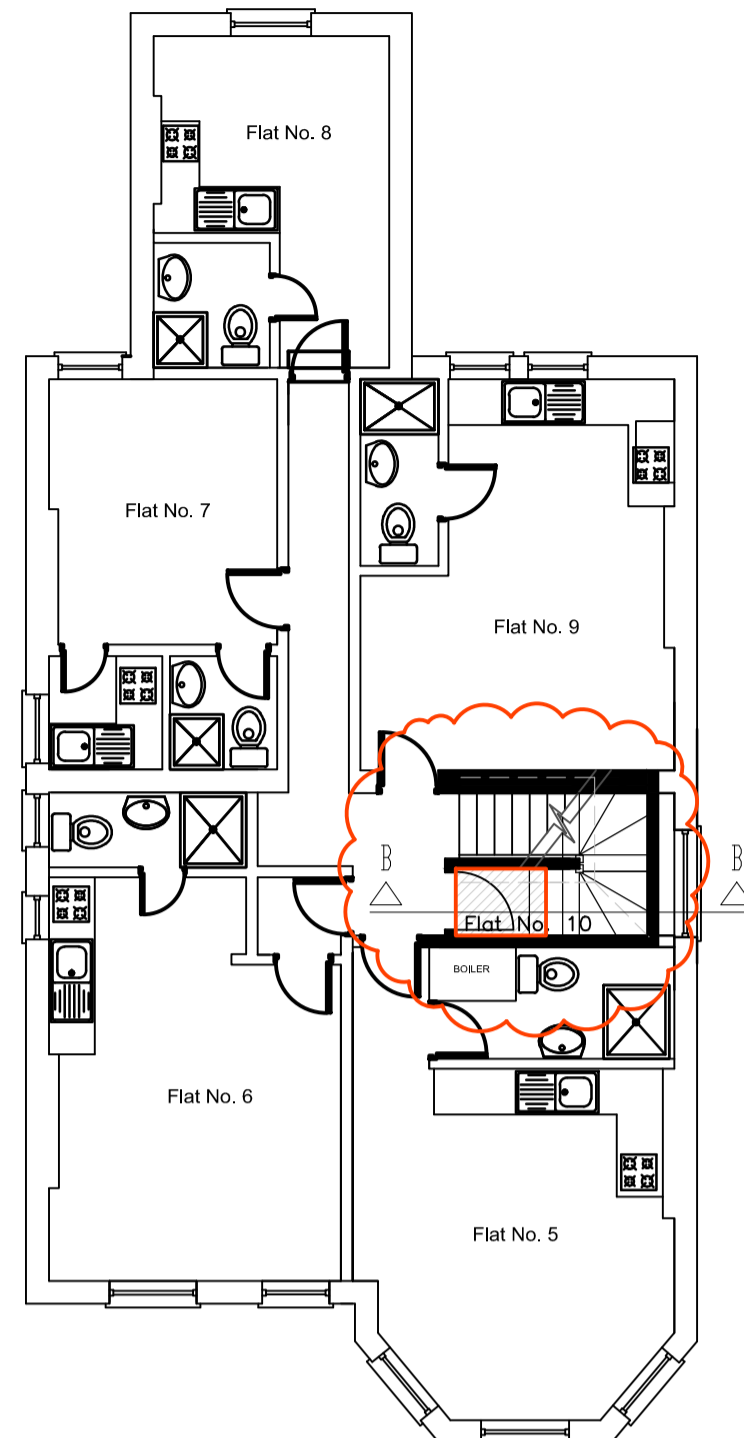

REVISED FIRST FLOOR

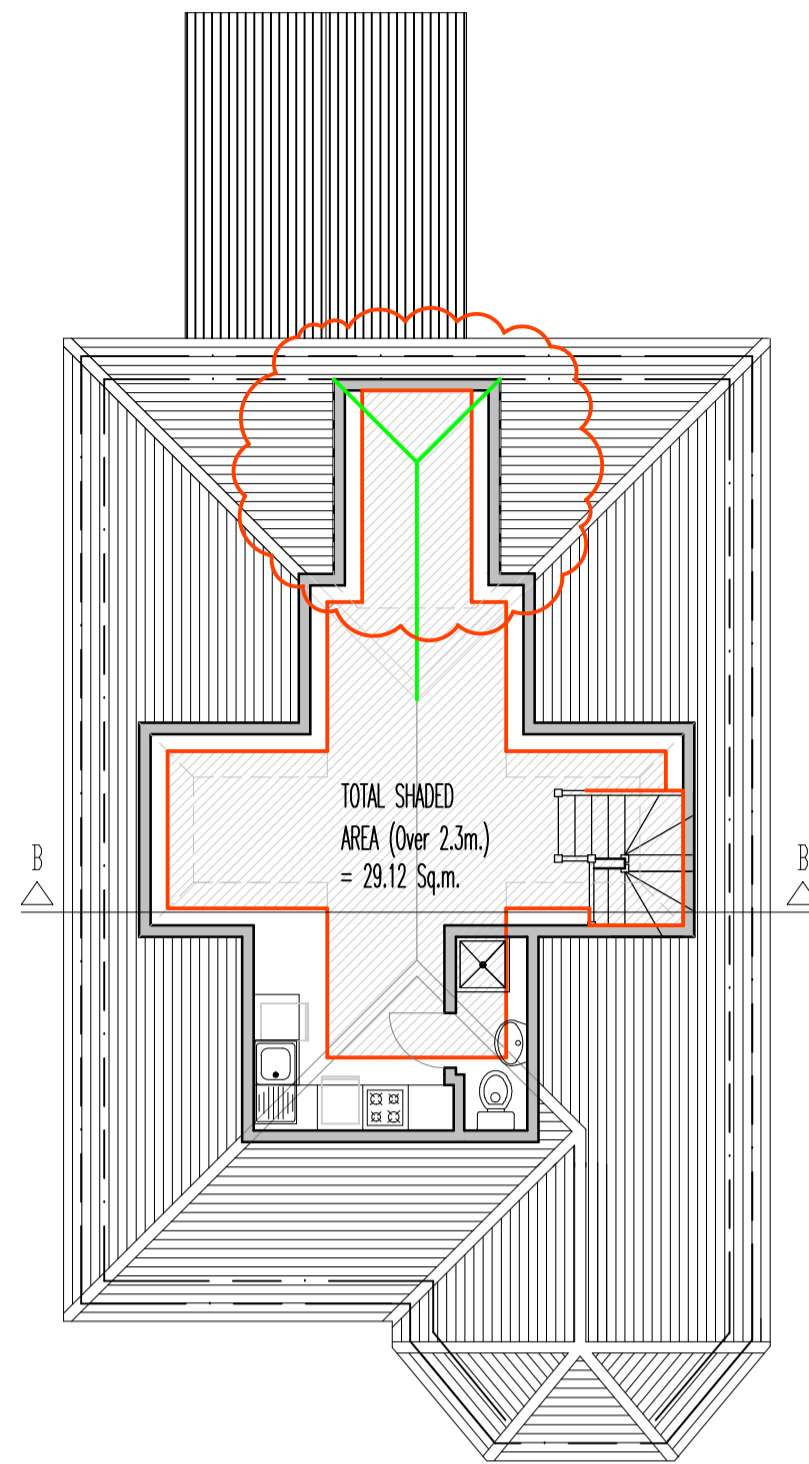

REVISED SECOND FLOOR PLAN (FURTHER TO SITE SURVEY ON 8/06/2018)

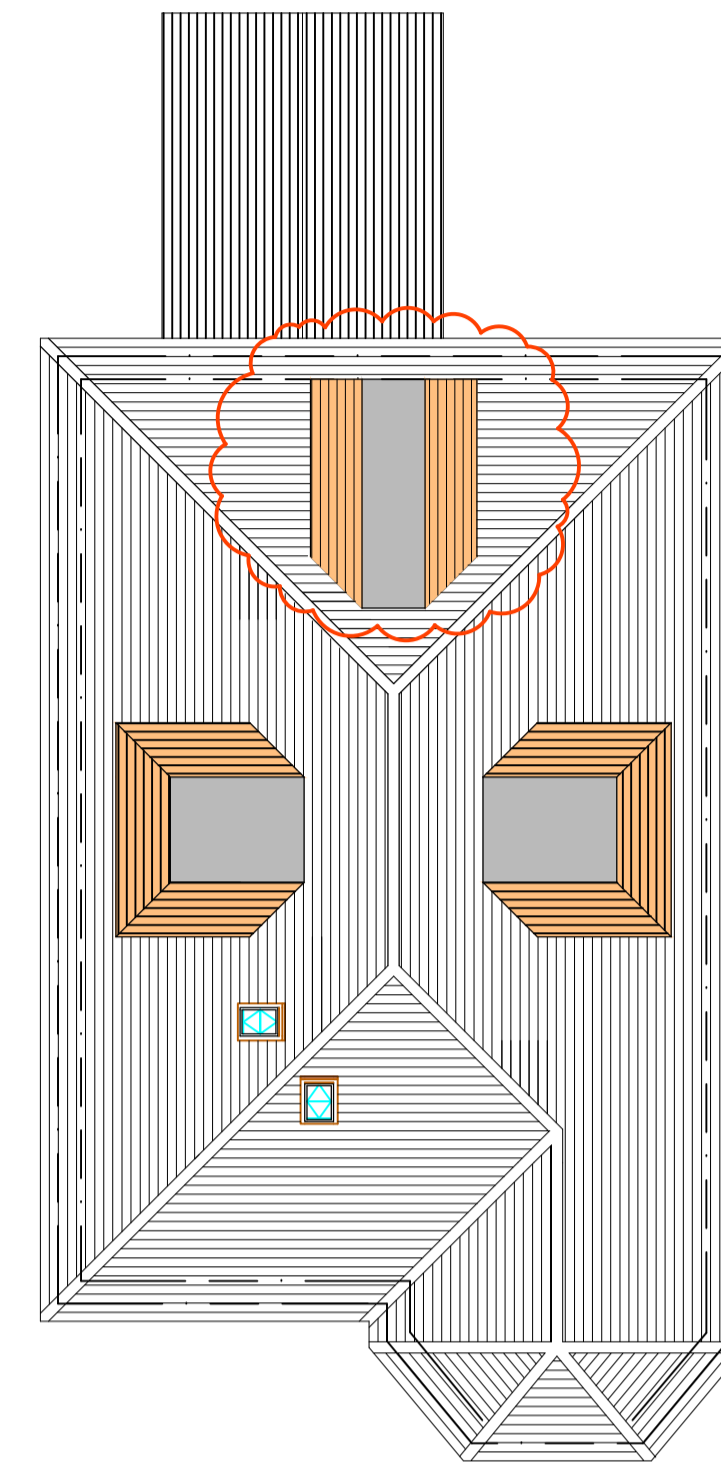


REVISED ROOF PLAN (FURTHER TO SITE SURVEY ON 8/06/2018)



FRONT ELEVATION



REAR ELEVATION

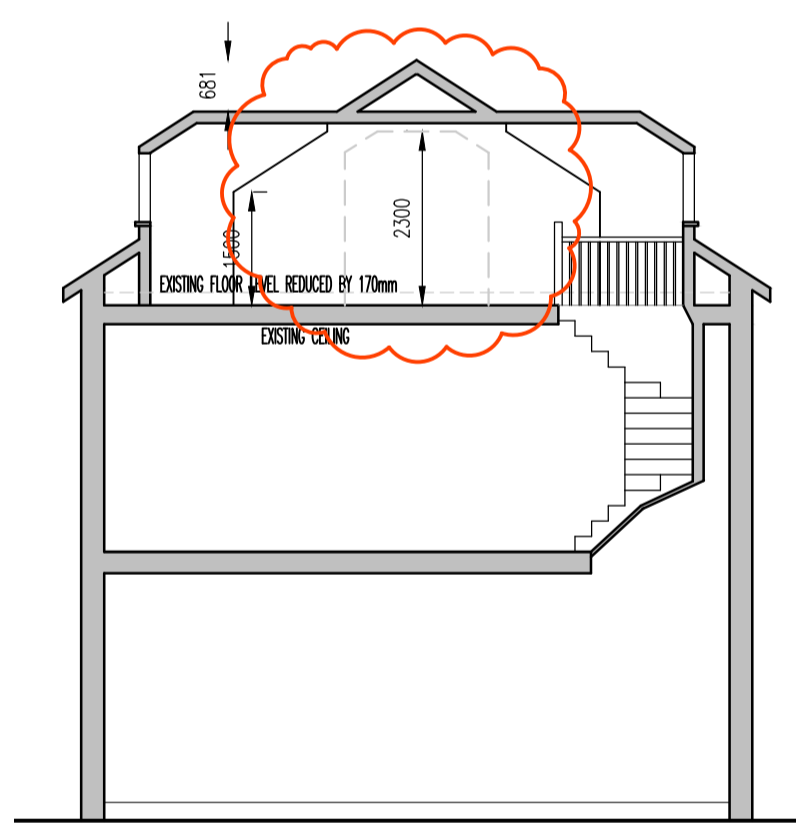


SECTION B-B (FURTHER TO SITE SURVEY ON 8/06/2018)



SECTION A-A



SIDE ELEVATION (LEFT)

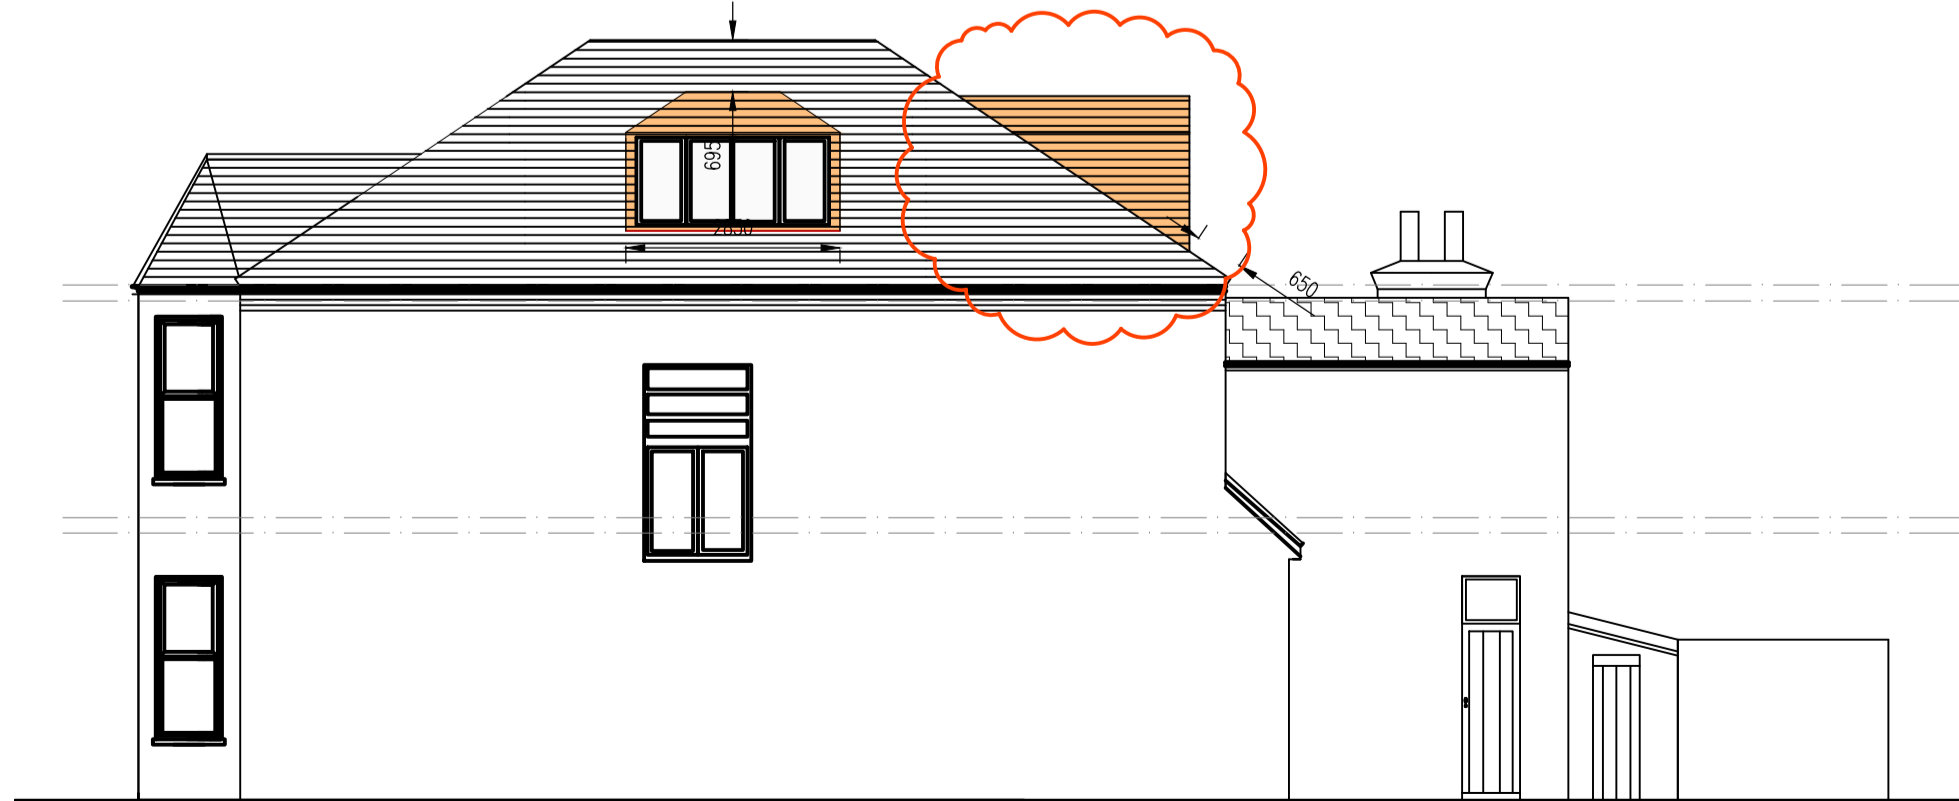


SIDE ELEVATION

notes

Any discrepancies in dimensions or detail to be reported to the architect immediately. This drawing is to be read in conjunction with all relevant architectural, structural and services drawings.

This drawing remains the copyright of Robert Savage Associates and may not be copied or used without their prior consent

FOR PLANNING PURPOSES ONLY

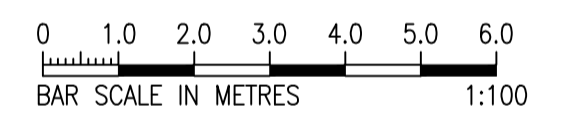

revisions

A: 2nd floor lowered, drawing generally amended to demonstrate area of flat over 2.3m.

B: Rear dormer amended further to email from LPA 21.1.19.

client

WELMANAGE

project

8 MANSTONE ROAD
LONDON NW2

title

DRAWING 8/200E REVISED

scale
1:50 @ A1

date
JUNE 2018

drg. no.
10602/TP01B

Robert Savage & Associates
architects designers structural engineers

11 Eton Garages, Lancaster Grove, Belsize Park, London NW3 4PE Telephone: 020 7433 3561 Facsimile: 020 7433 3716