





FRONT ELEVATION

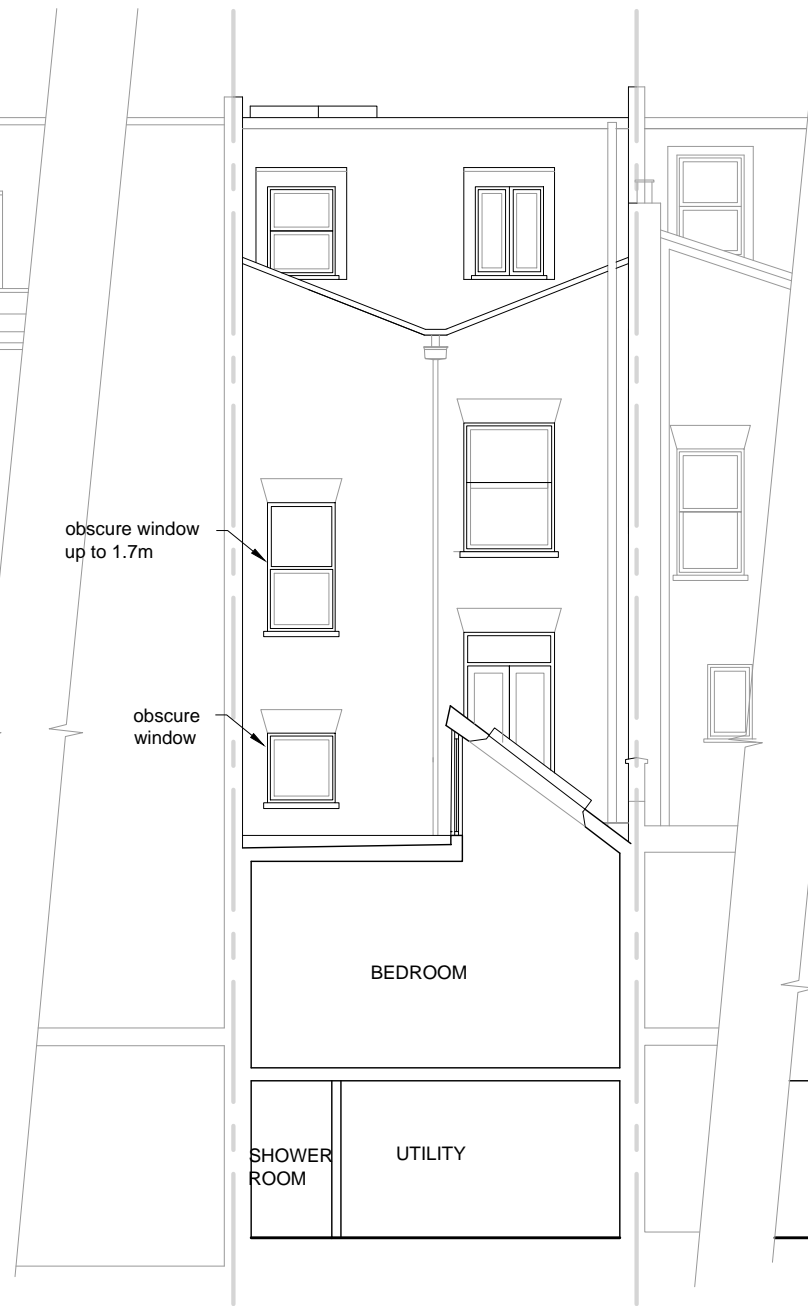

REAR ELEVATION

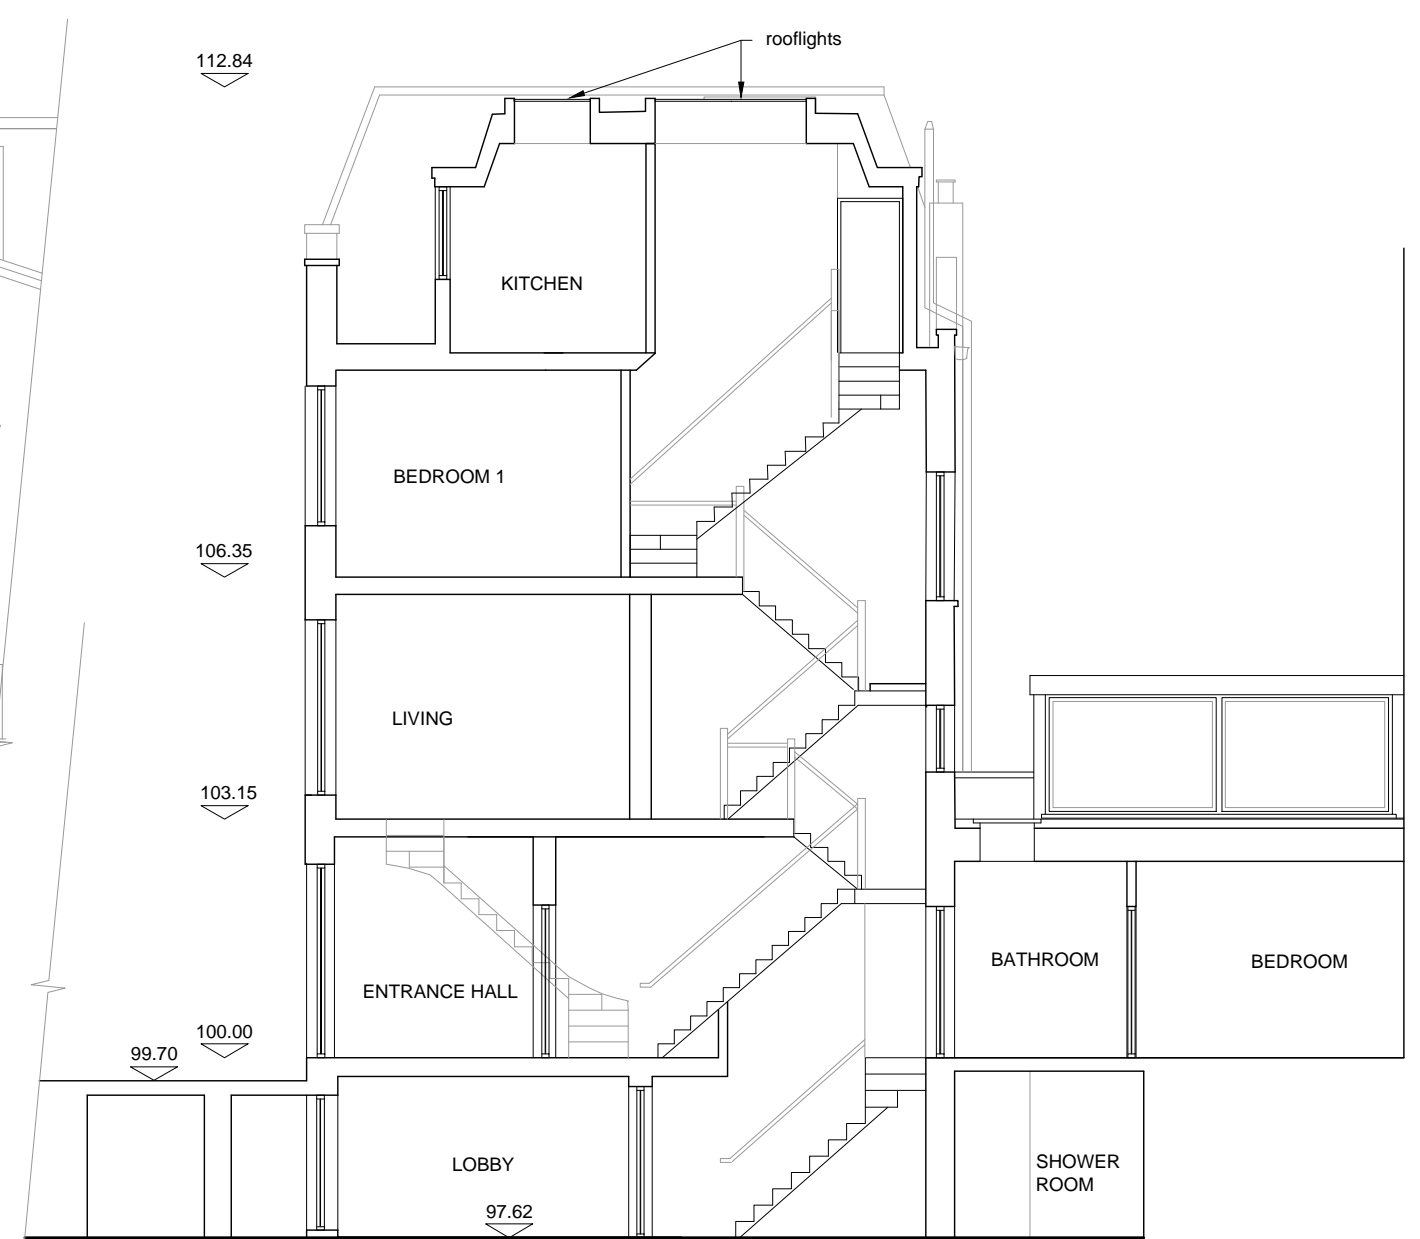

SIDE ELEVATION

112 PLANNING APPLICATION LEGEND

Roof Covering Pitched
Composite slates to match adjacent properties on mansard roof.
Reclaim Slate Tiles on ground floor extension.

Roof Covering Flat
Dark grey single ply membrane or GRP finish.
Top roof to incorporate roof lights.
First floor roof terrace covered with composite decking.

Walls
Reclaim London stock yellow brickwork to match existing.


Windows & Doors
Powder coated aluminium windows and doors.

Dormers
Lead or dark grey GRP finish.

Dimensions must not be scaled (except for planning purposes) and must be checked prior to construction and manufacture.

A - drawings amended final for submission
rev details

SZ RM19/01/18
SZ SZ 17/09/18
by ch date

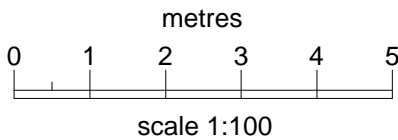

project:
**RETROSPECTIVE
PLANNING
APPLICATION**

address:
**112/112A
MALDEN ROAD
NW5 4BY**

drawing:
ELEVATIONS

telephone:
0 2 0 3 6 0 9 3 0 7 1

email:
info@circle-z.co.uk

scale:1:100 @ A3

date:26/08/18

project no:18082

drawing no: 03 rev: A