




PROPOSED GROUND FLOOR PLAN
SCALE 1:100

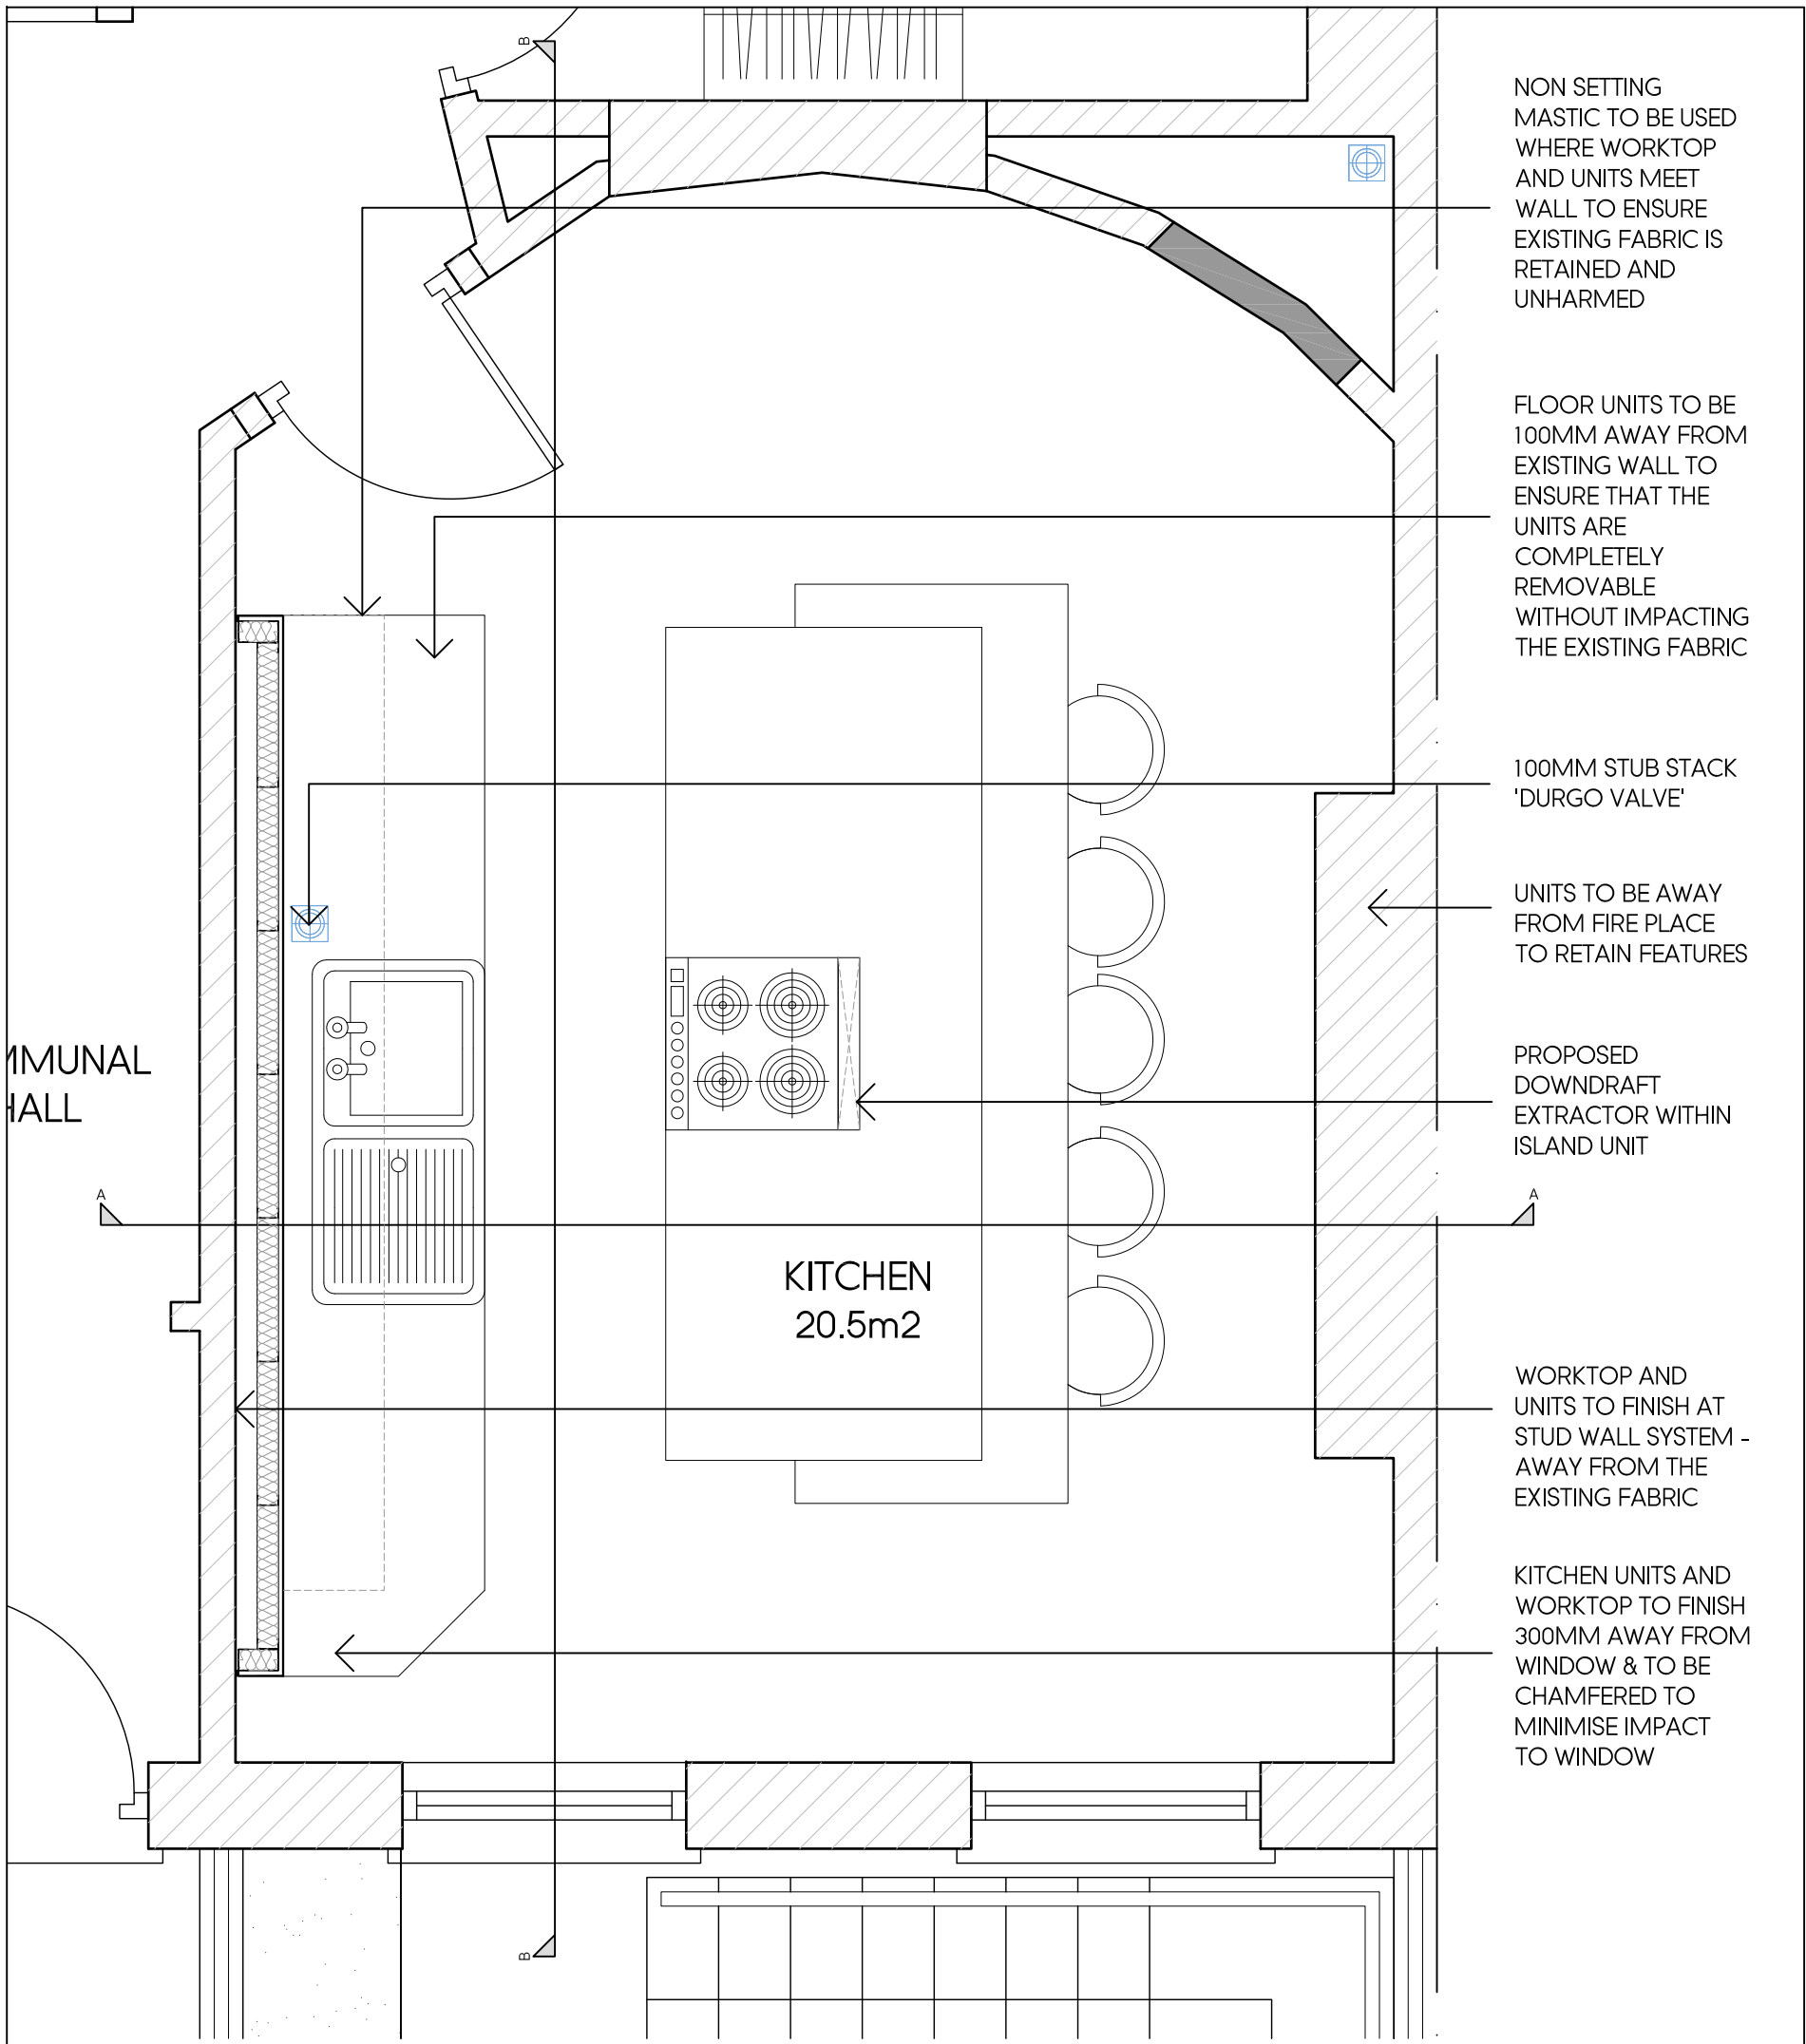


PROPOSED KITCHEN PLAN
SCALE 1:25

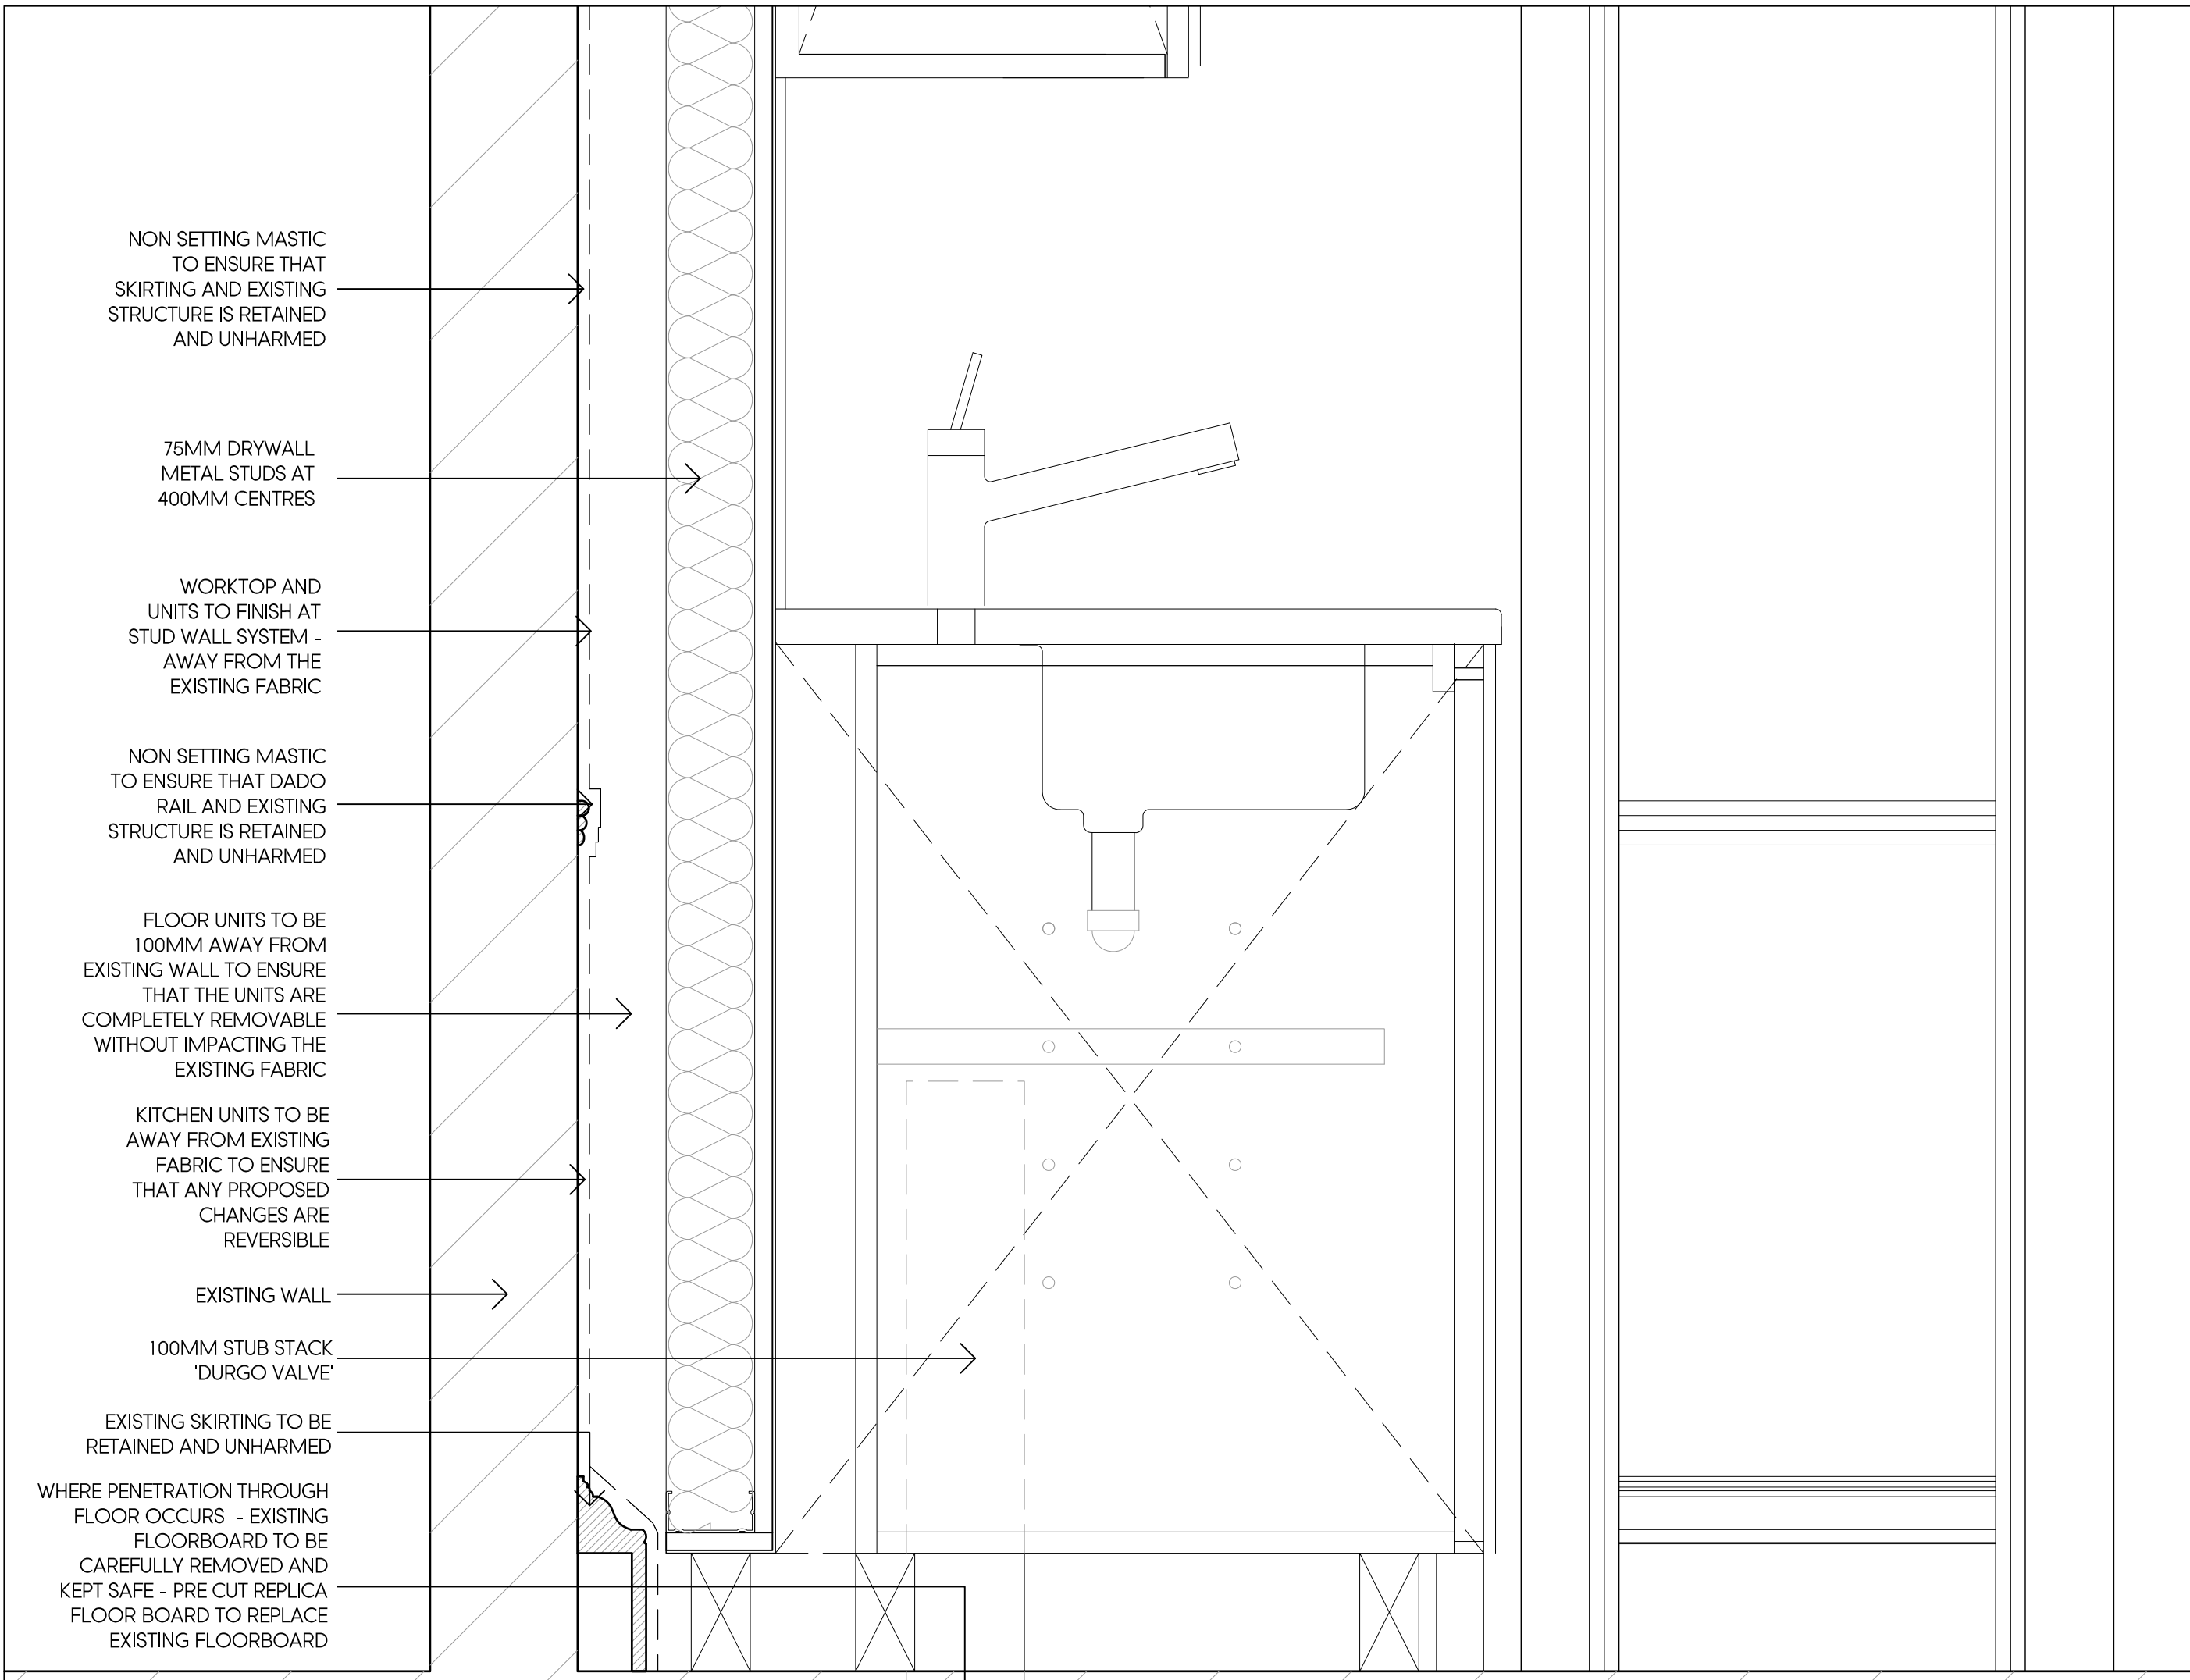

PROPOSED DETAIL 1
SCALE 1:5

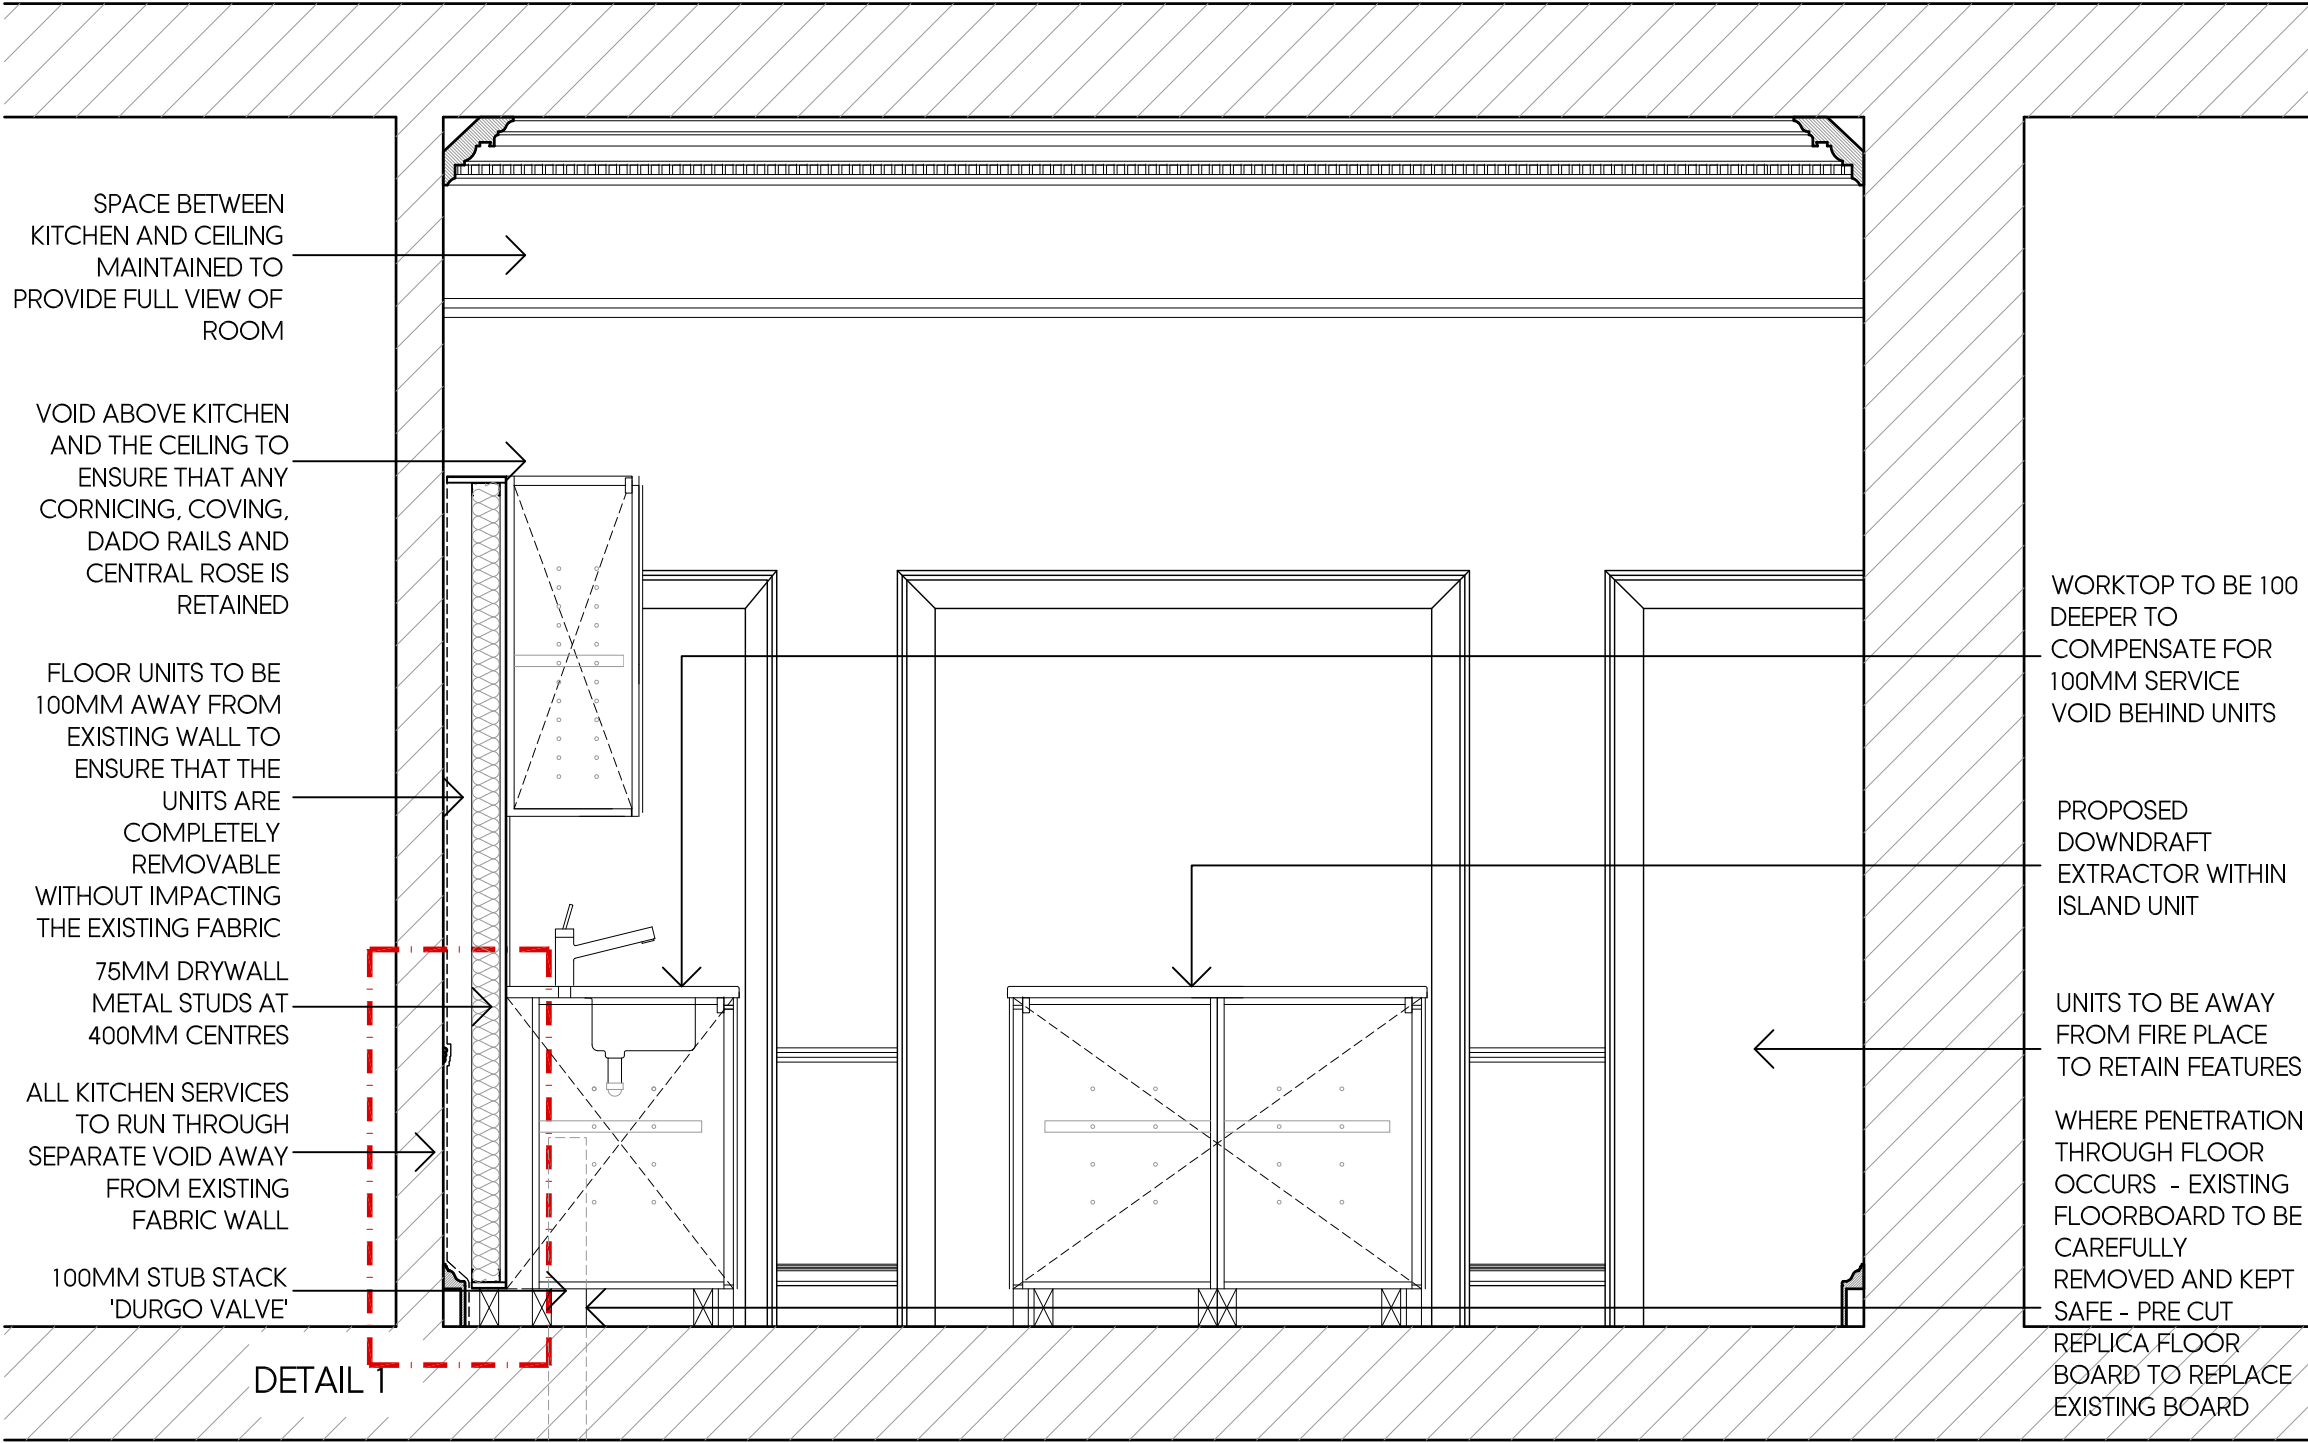

PROPOSED SECTION AA
SCALE 1:20

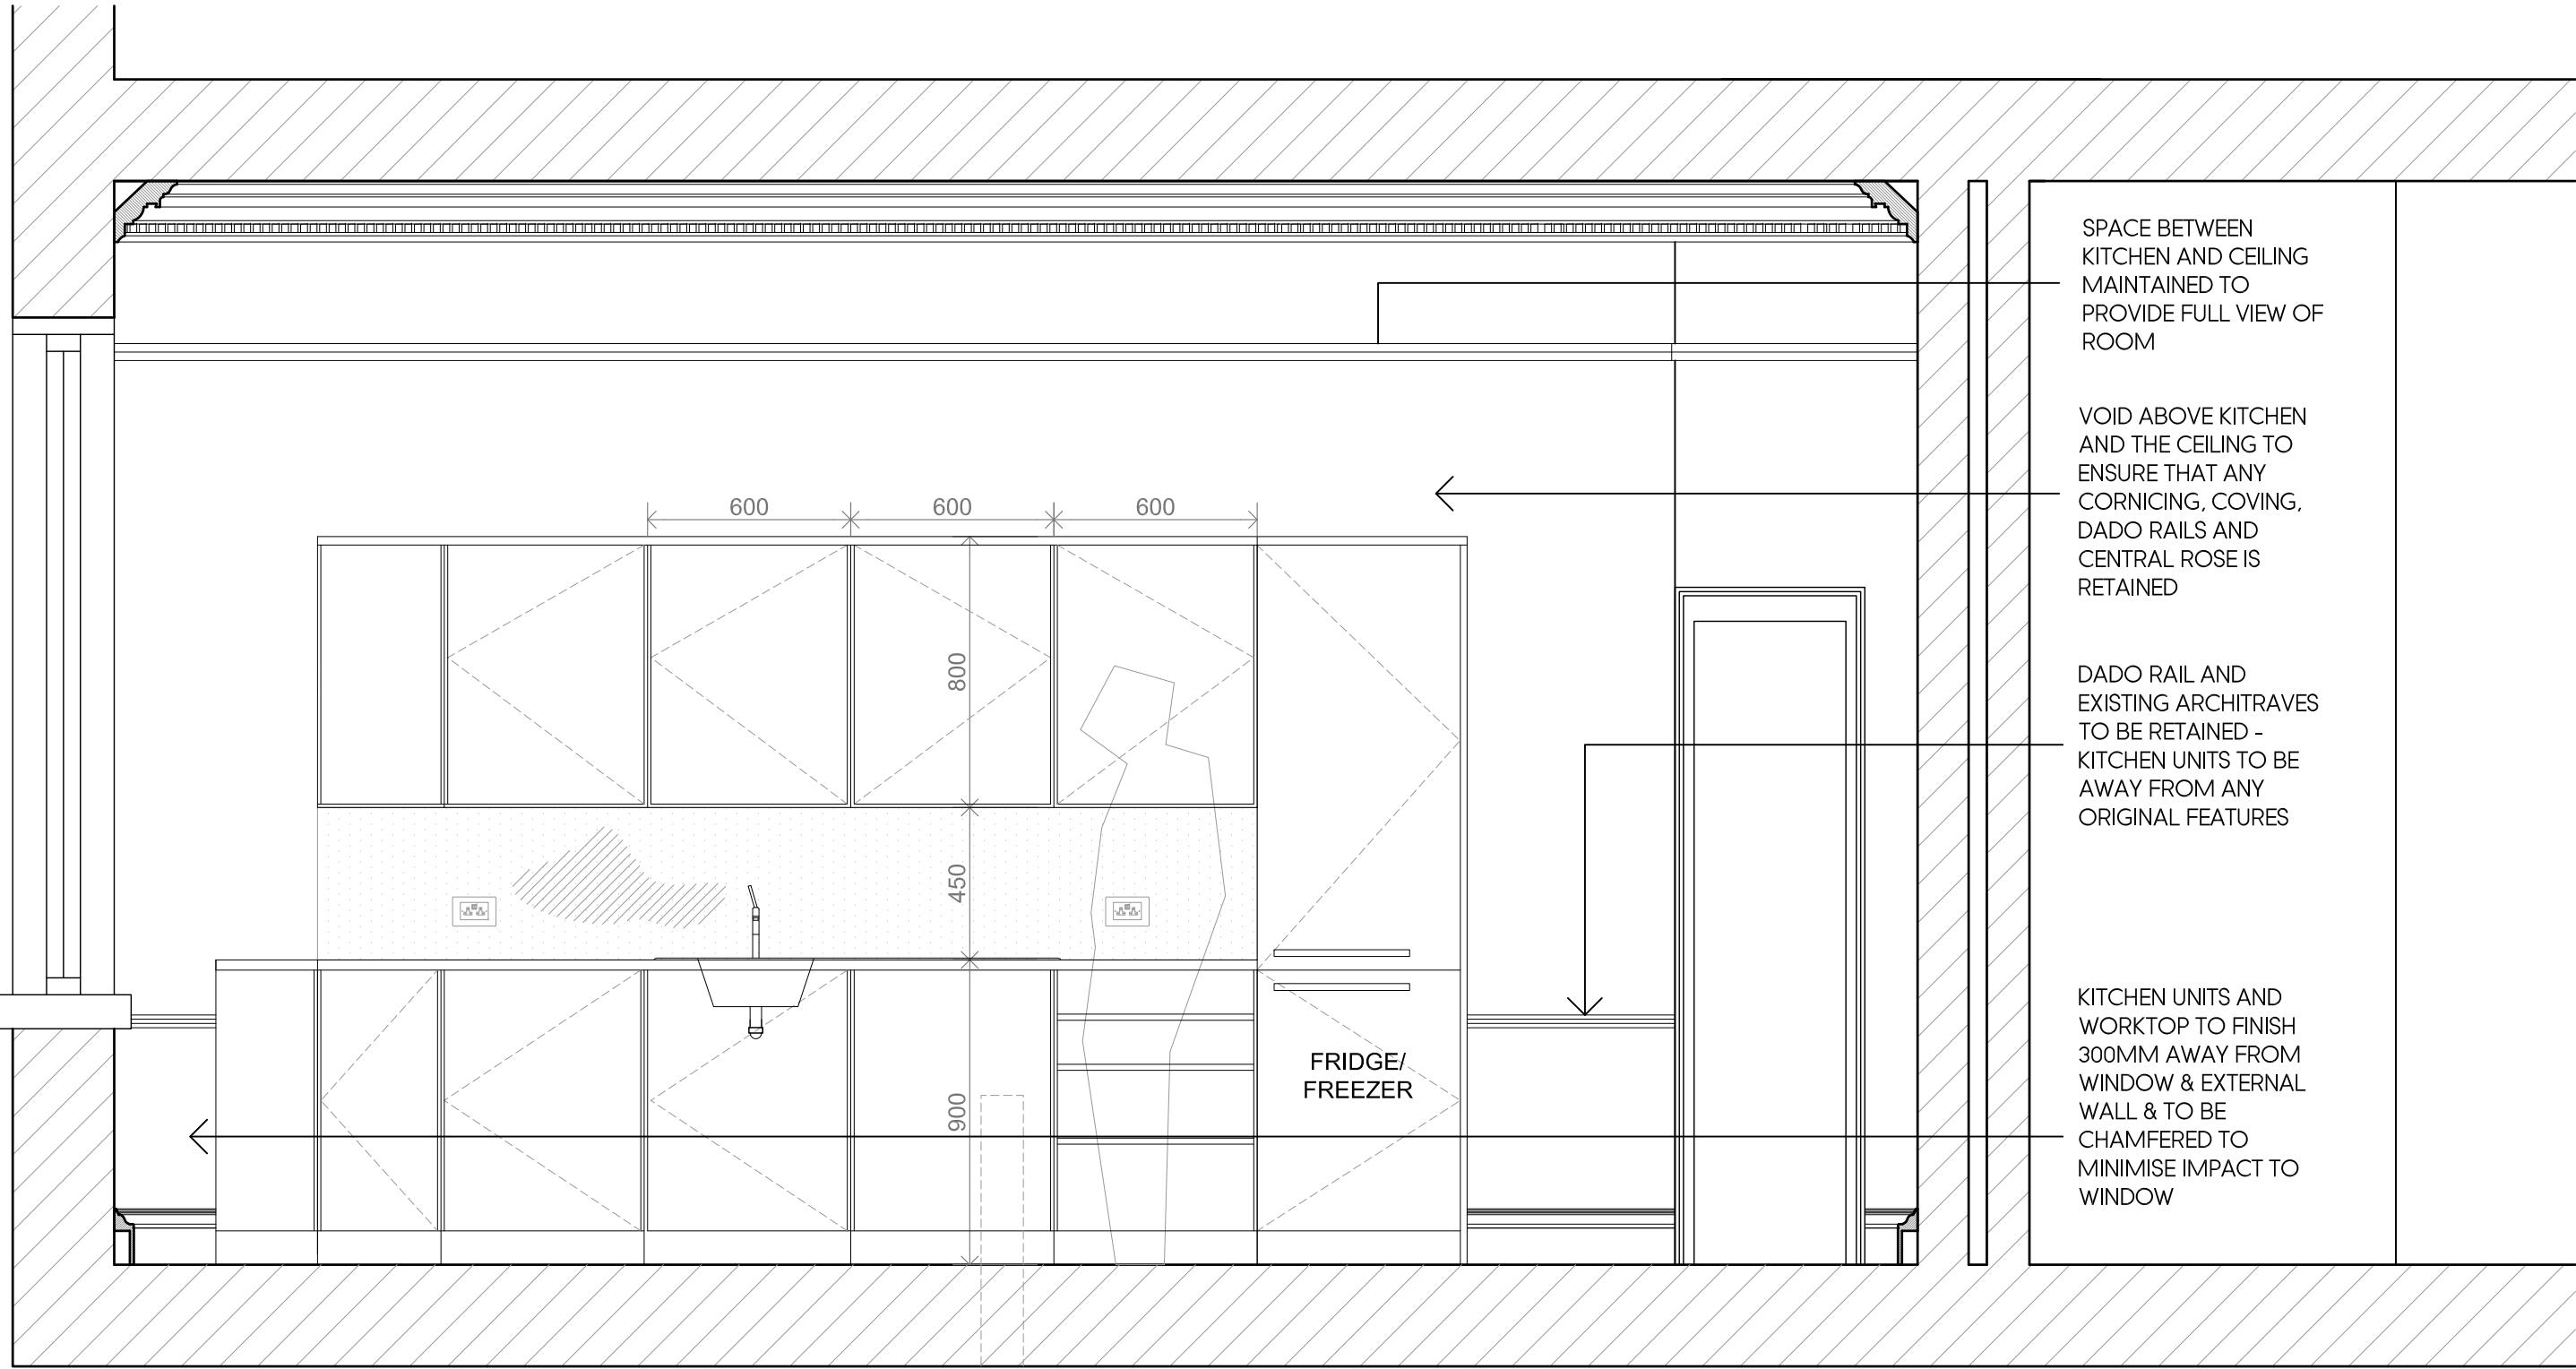

PROPOSED SECTION BB
SCALE 1:20

C	28.11.18	AMENDED TO SUIT CLIENT COMMENTS	BR
B	06.09.18	AMENDED TO SUIT CLIENT COMMENTS	BR
A	22.08.18	AMENDED TO SUIT CLIENT COMMENTS	BR
Rev	Date	Description	Init.

Client

OCEANIC JEWELLERS

Project Title
PROPOSED EXTENSION & INTERNAL ALTERATIONS

109-110 GUILFORD STREET, LONDON, WC1

Drawing Title

110 GUILFORD STREET - KITCHEN DETAILS

Cad File	Sheet Size	Scale
P004	A1	AS SHOWN
Drawn by	Drawing Date	Approved by
BR	MAR 2018	NJ
Project No.	Drawing No.	Revision
1565	P603	C

Jutla Architects

Argyle House, Joel Street,
Northwood Hill, Middlesex, HA6 1NW
t 01923 840077 f 01923 840078
info@jutla-architects.com
jutla-architects.com

This drawing is property of Jutla Architects Ltd © and must not be copied or otherwise reproduced. All dimensions must be checked on site before commencing work. No dimensions to be scaled from this drawing. This drawing was produced using AutoCad 2016.

PLANNING ISSUE