




1 BASEMENT - EXISTING  
Scale: 1:100

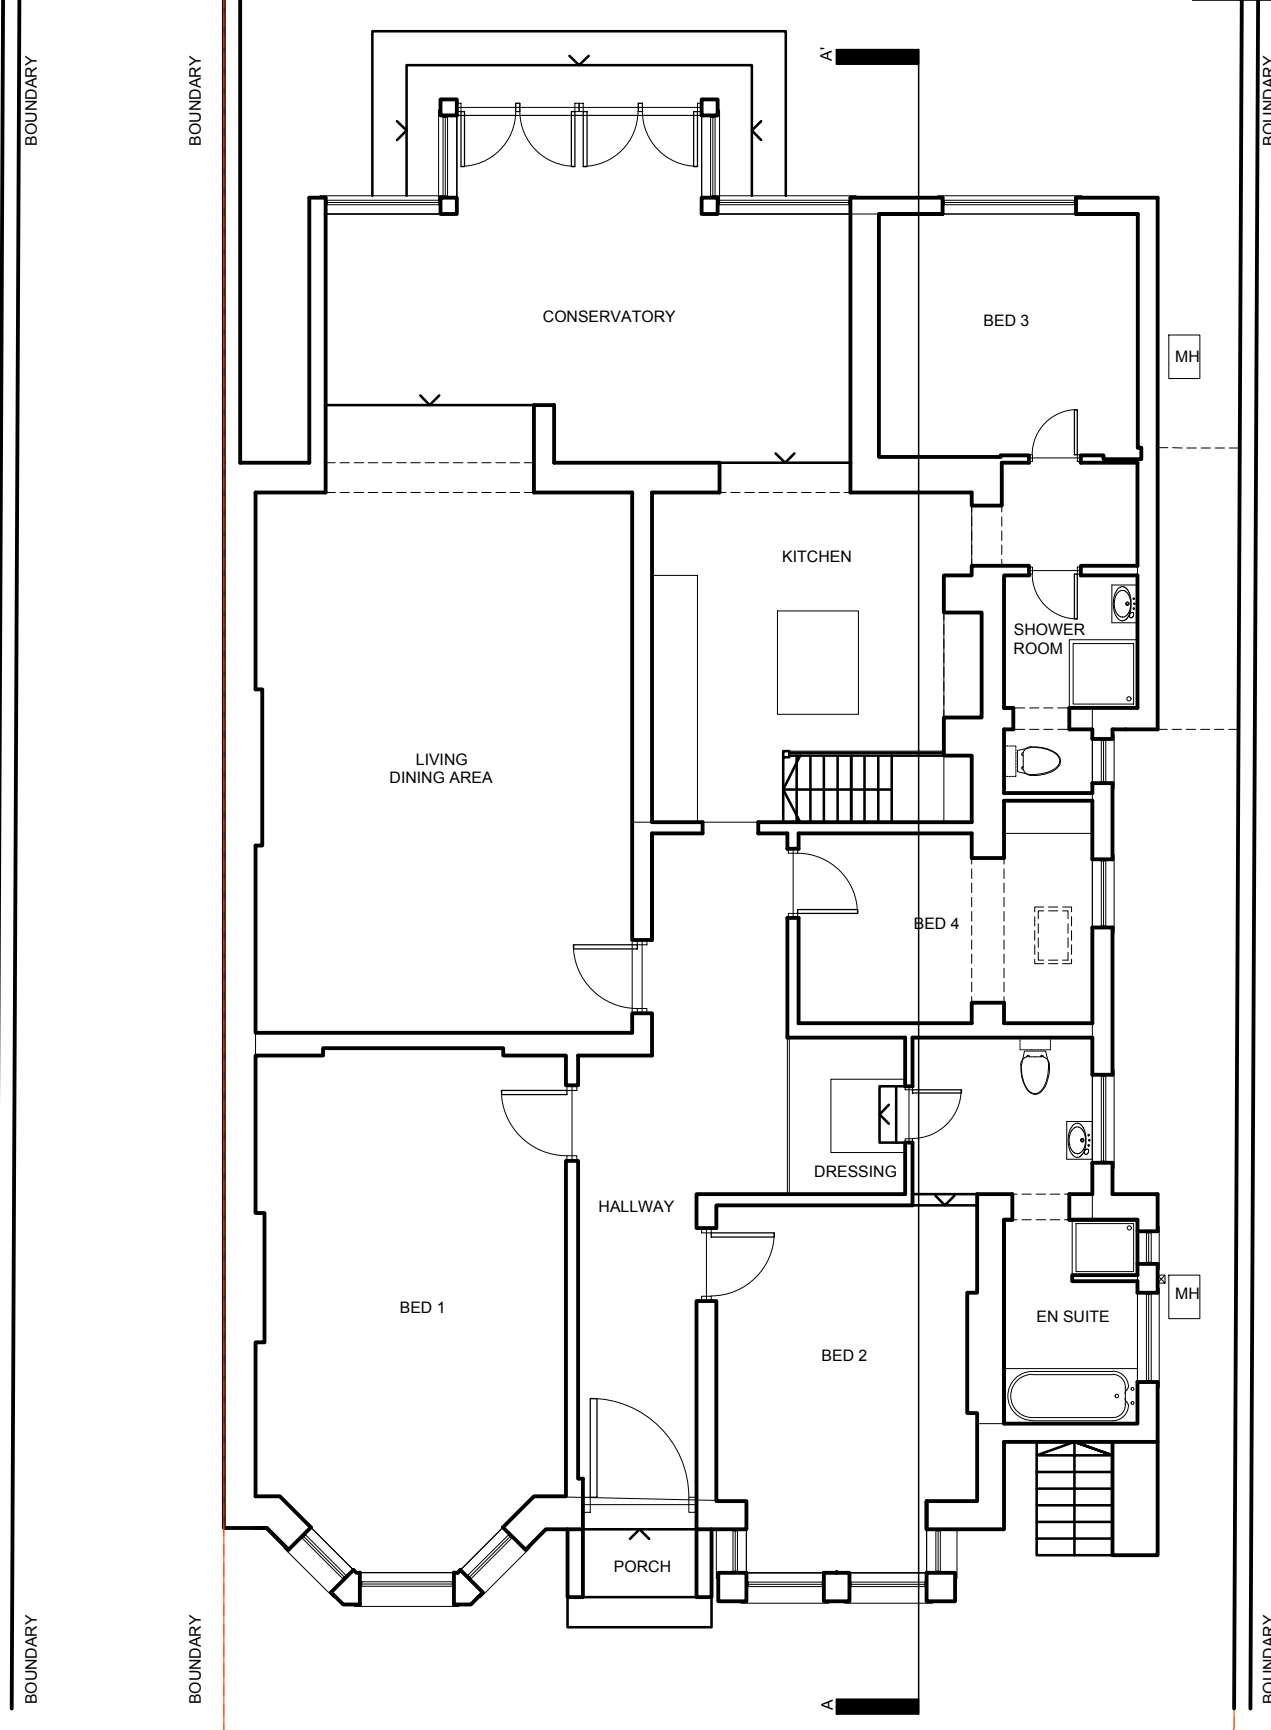

2 GROUND FLOOR PLAN - EXISTING  
Scale: 1:100

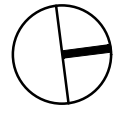

General Notes: 1. Copyright: this drawing cannot be reproduced without the consent of the owner; 2. Do not scale from this drawing. All dimensions are to be checked on site prior to commencement of work. Any discrepancies should be brought to the designers attention. 3. All dimensions, levels and drain lines to be checked on site.

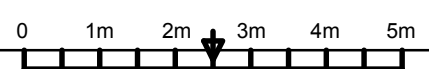

**PLANNING**  
**31.01.19**

**YOUR ARCHITECT ©** 

REAR EXTENSION AND MINOR ALTERATIONS  
Garden Flat - 97 Priory Road, London NW6 3NL

EXISTING PLANS - BASEMENT & GROUND FLOOR

Scale: 1:100 @ A3	JUL 2018	Dwg. 18_044_S1
-------------------	----------	----------------