

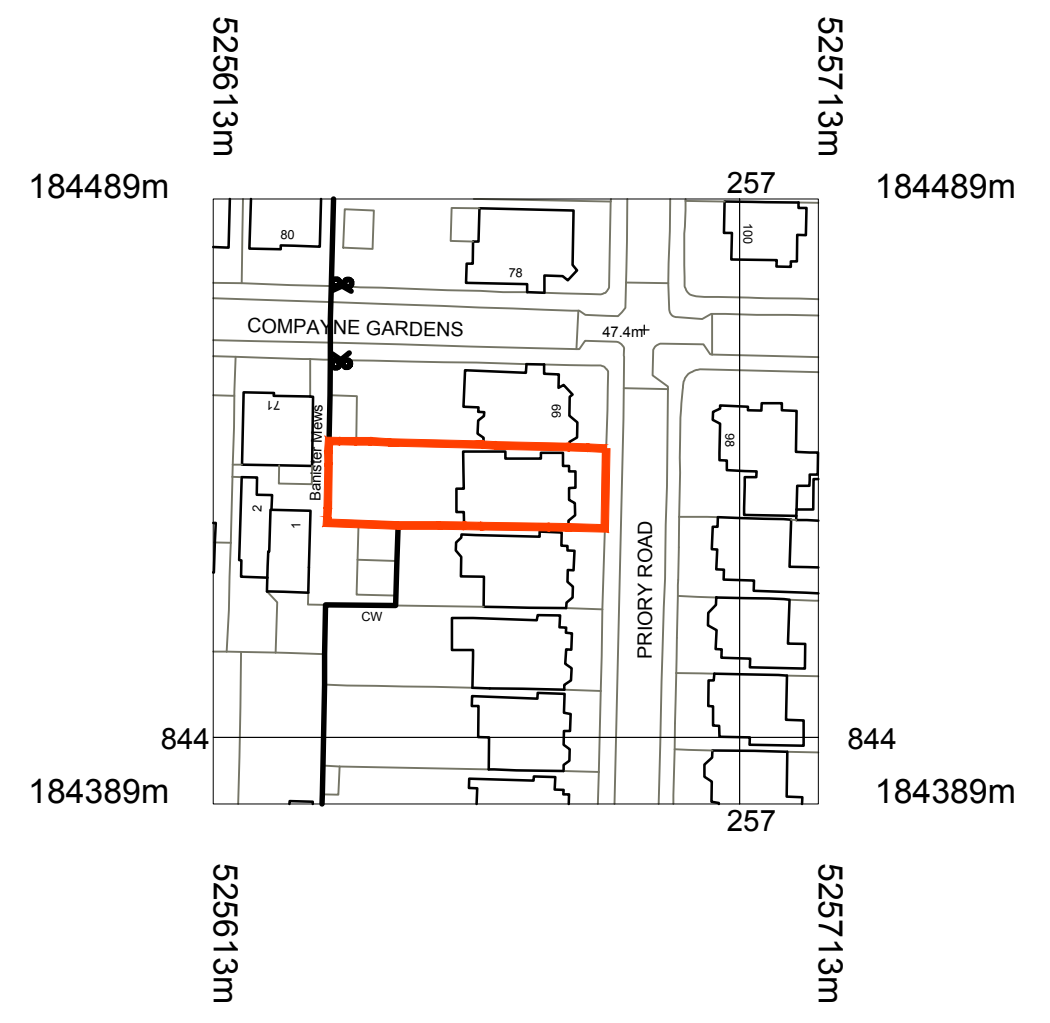
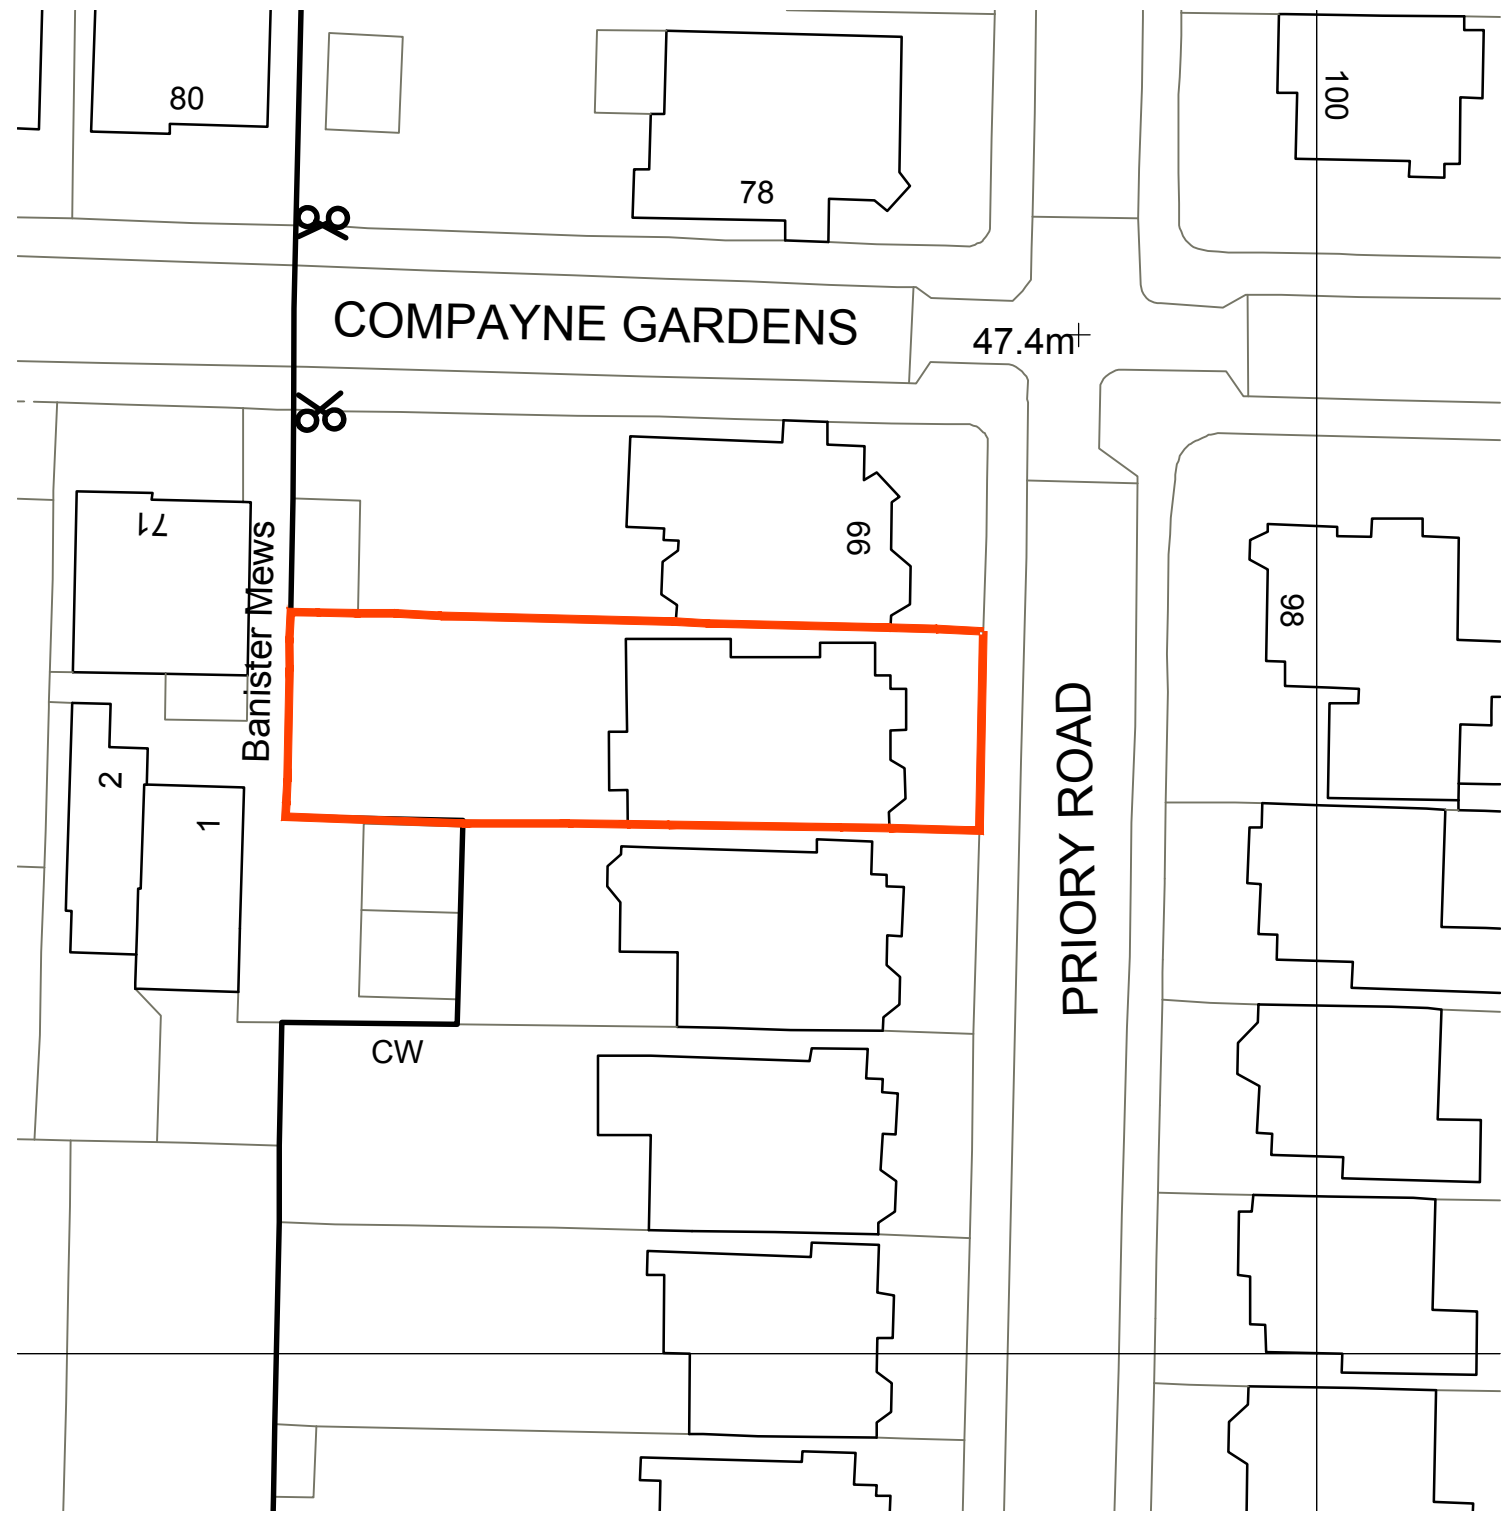


General Notes: 1. Copyright: this drawing cannot be reproduced without the consent of the owner; 2. Do not scale from this drawing. All dimensions are to be checked on site.; 3. All dimensions, levels and drain lines to be checked on site prior to commencement of work. Any discrepancies should be brought to the designers attention.

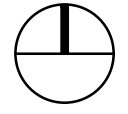

1 LOCATION PLAN - EXISTING  
Scale: 1:1250

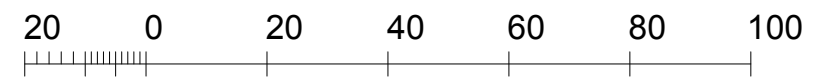

2 SITE PLAN - EXISTING  
Scale: 1:500



**PLANNING**  
**31.01.19**

**YOUR ARCHITECT ©**

REAR EXTENSION AND MINOR ALTERATIONS  
Garden Flat - 97 Priory Road, London NW6 3NL

LOCATION/SITEPLAN

Scale: 1:1250/1:500 @ A3	JULY 2018	Dwg. 18_044_S0
--------------------------	-----------	----------------