




Key:  
 Existing Walls  
 Proposed Walls

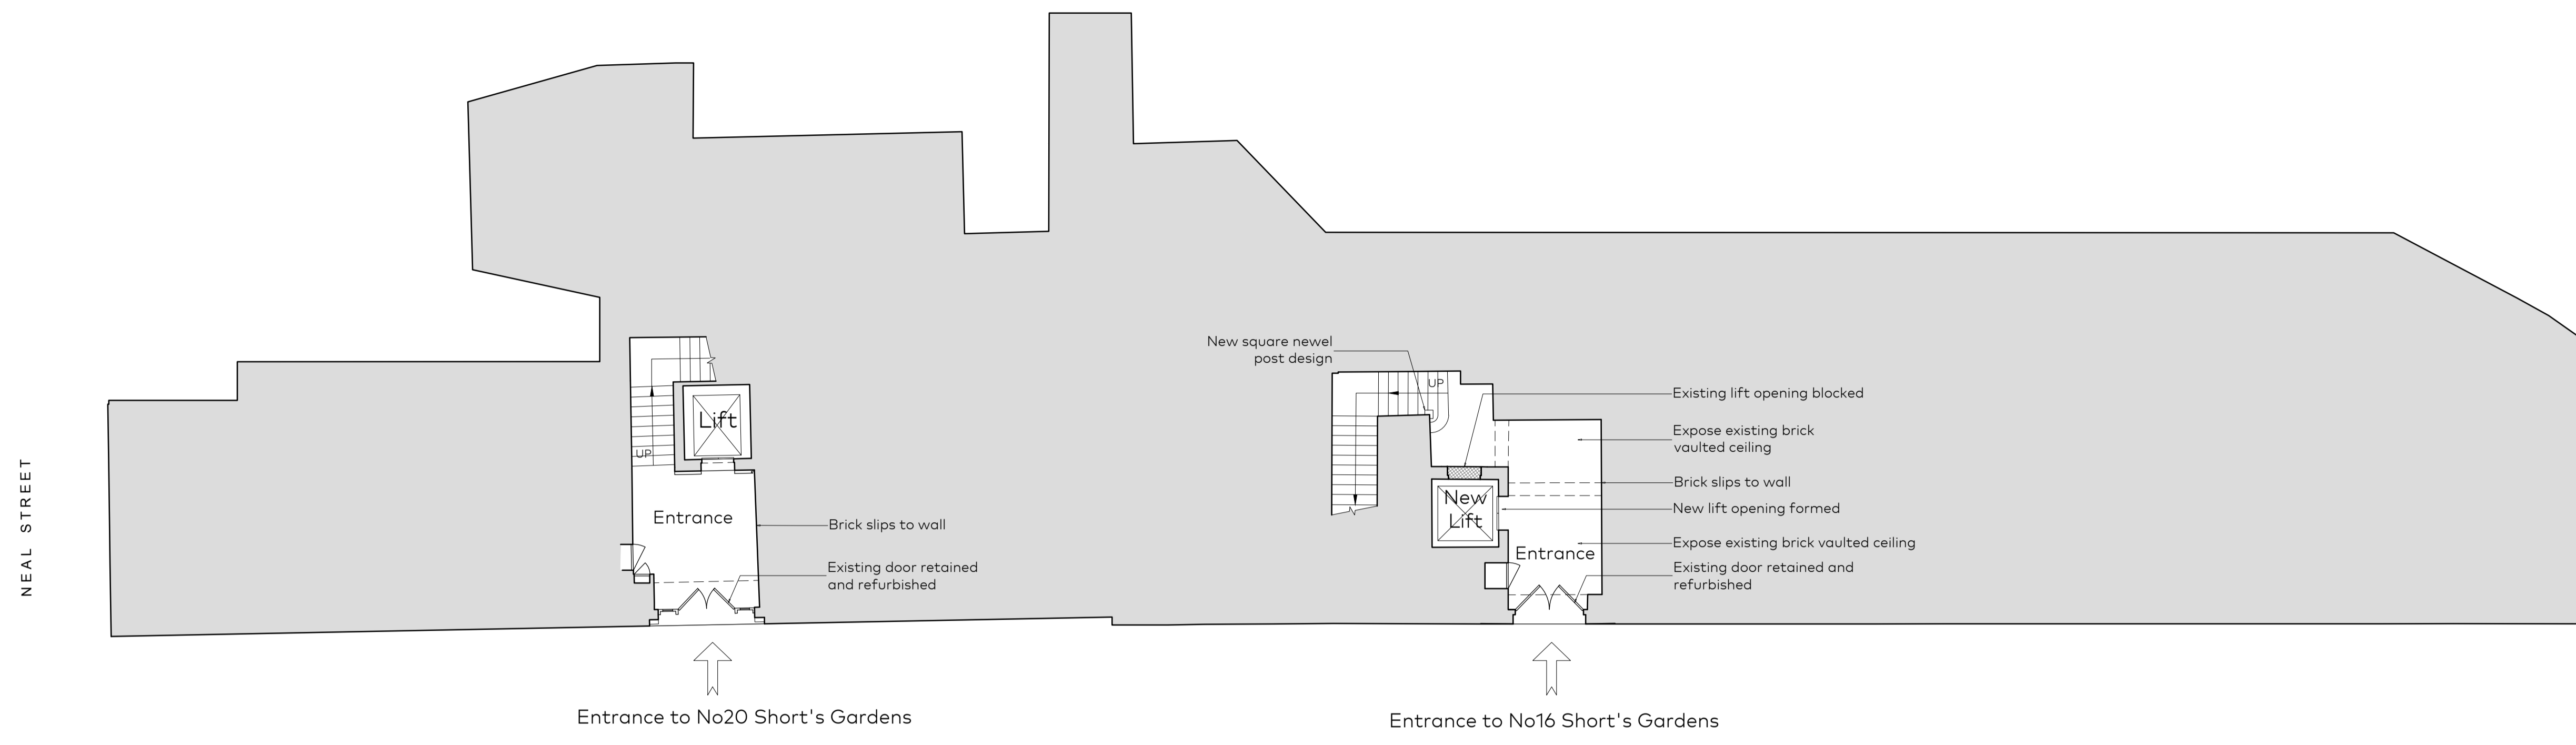

01  
 PROPOSED GROUND FLOOR PLAN  
 1:100@A1

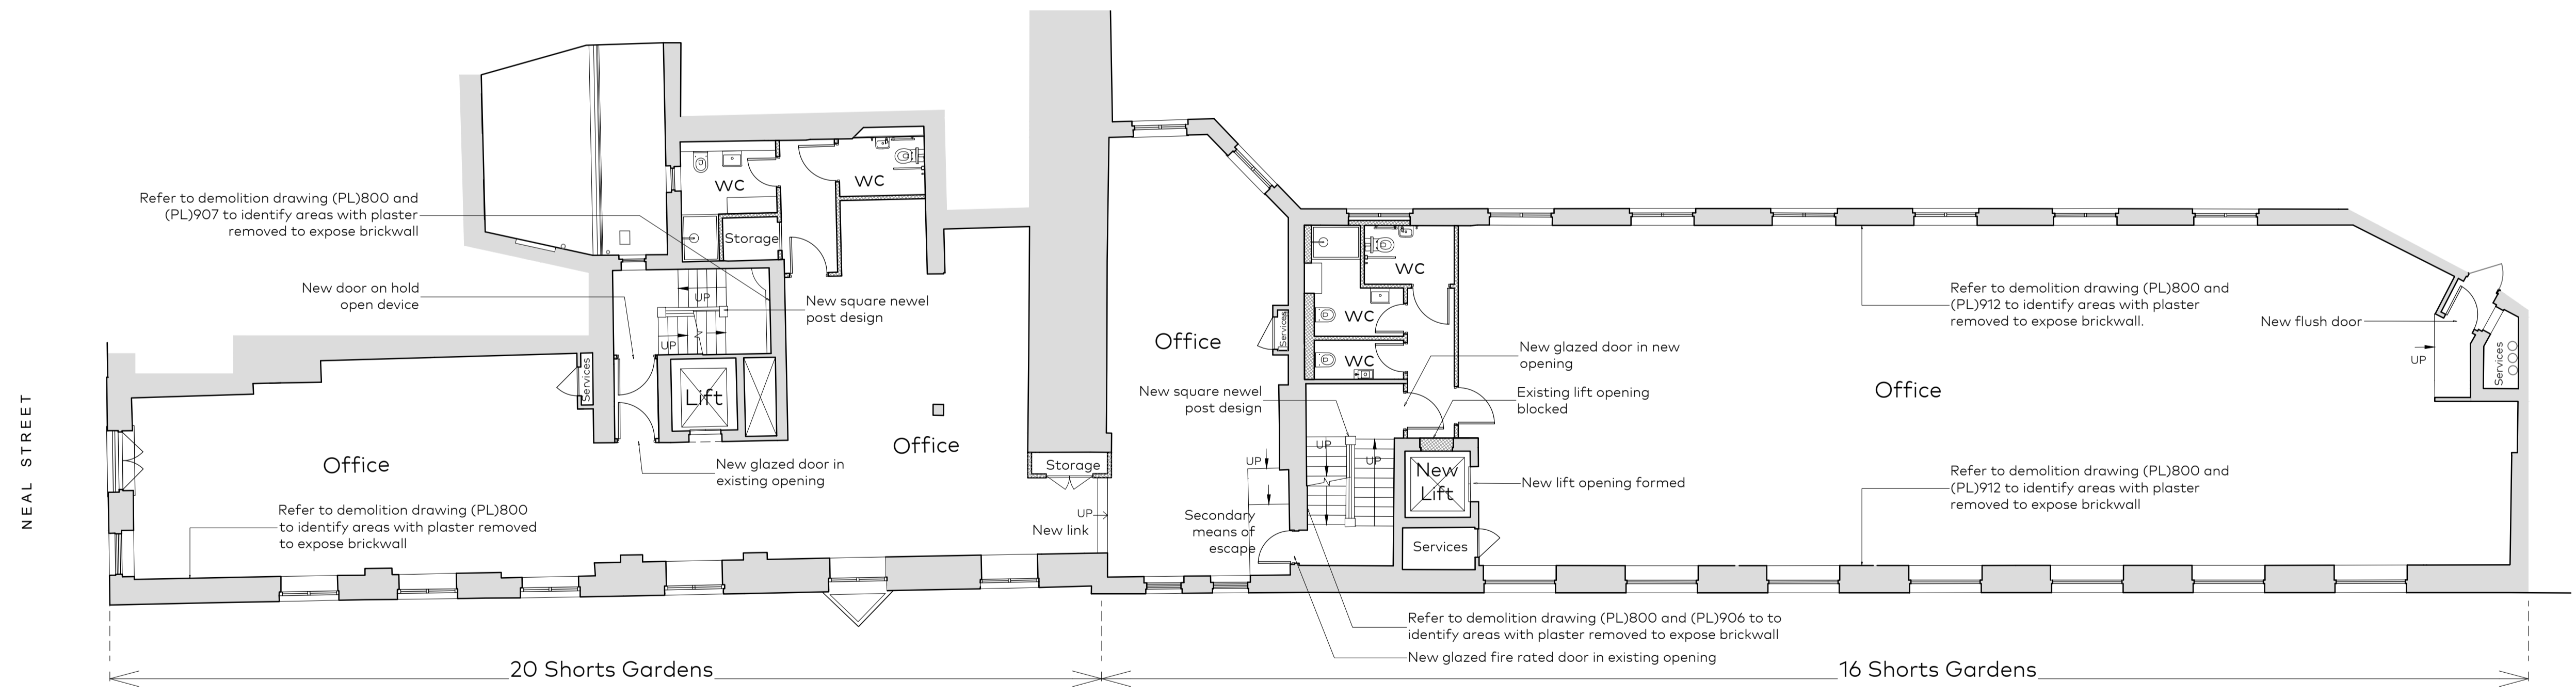

02  
 PROPOSED FIRST FLOOR PLAN  
 1:100@A1

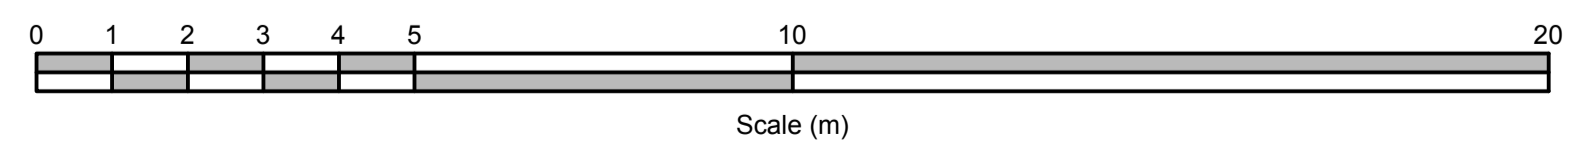

A	22.01.2019	Planning Issue	AB
Rev	Issue Date	Revision Notes	Drawn

General Notes  
 Do not scale. All written dimensions must be checked on site before work commences on site or in shop. Figured dimensions take preference over those scaled. Discrepancies, where identified, must be reported to the Architect immediately. Any areas indicated on this drawing are for guidance purposes only. No responsibility is taken for their accuracy. All work must be carried out in accordance with the Building Regulations and to the satisfaction of the Local Authority.

**PLANNING**

Job Number	Drawing Number	Rev	Scale
861	(PL)900	A	1:100@A1

Drawing Title: Ground & First Floor Plans As Proposed

Project: 16-20 Short's Gardens London WC2

Client: Shaftesbury Covent Garden

Date: 26.11.2018 drawnAS checkedAB

**Garnett & Partners**  
 Architects and designers  
 Garnett & Partners LLP  
 Studio 303, The Print Rooms  
 164-180 Union Street  
 London SE1 0LH  
 +44 20 7404 7677  
 www.garnettpartners.com