



Key:
 Existing Walls
 Proposed Walls

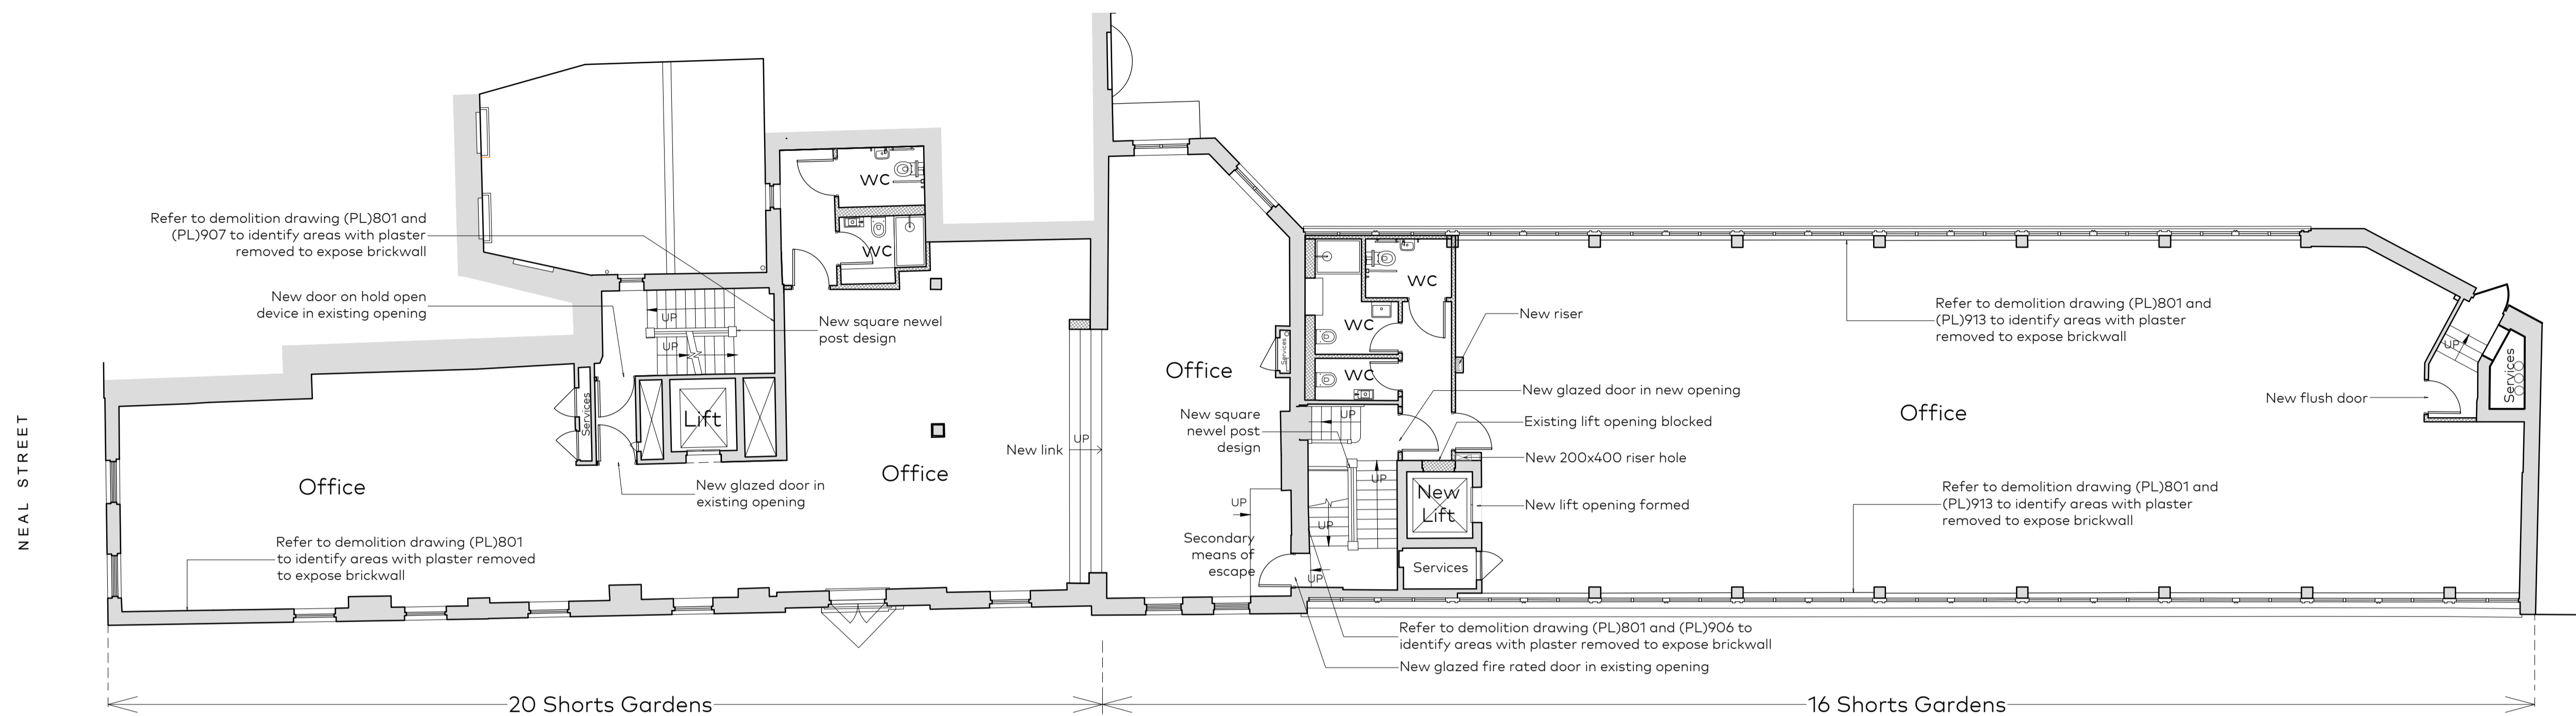

01
 PROPOSED SECOND FLOOR PLAN
 1:100@A1



02
 PROPOSED THIRD FLOOR PLAN
 1:100@A1

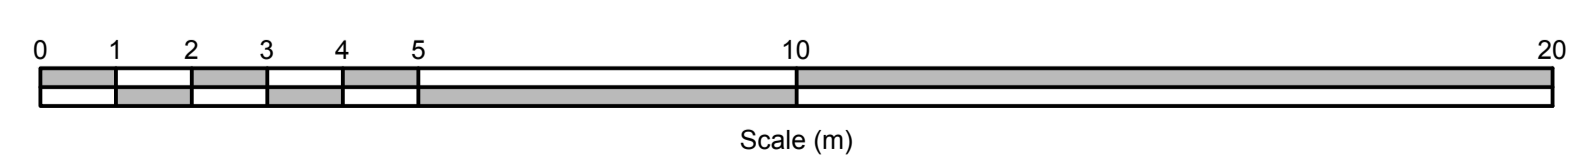

A	22.01.2019	Planning issue	AB
Rev	Issue Date	Revision Notes	Drawn

General Notes
 Do not scale. All written dimensions must be checked on site before work commences on site or in shop. Figured dimensions take preference over those scaled. Discrepancies, where identified, must be reported to the Architect immediately. Any areas indicated on this drawing are for guidance purposes only. No responsibility is taken for their accuracy. All work must be carried out in accordance with the Building Regulations and to the satisfaction of the Local Authority.

Drawing Status
PLANNING

Job Number	Drawing Number	Rev	Scale
861	(PL)901	A	1:100@A1

Drawing Title
 Second & Third Floor Plans
 As Proposed

Project
 16-20 Shorts Gardens
 London WC2

Client
 Shaftesbury Covent Garden

Date
 26.11.2018
 drawn AS checked AB

Garnett & Partners
 Architects and designers

Garnett & Partners LLP
 Studio 303, The Print Rooms
 164-180 Union Street
 London SE1 0LH

+44 20 7404 7677
 www.garnettpartners.com