
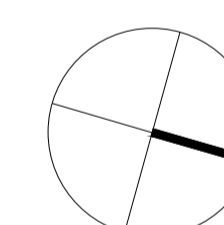


BARR GAZETAS

Note:


1. Existing glazed curtain walling.
2. Existing column cladding.
3. Existing 6th floor office.
4. Existing maintenance cradle to facades.
5. Existing 6th floor roof with paving slabs.
6. New 12mm toughened clear glass balustrade with satin stainless steel top rail.
7. New glazed door with frame to match adjacent curtain wall framing.

--- Application boundary

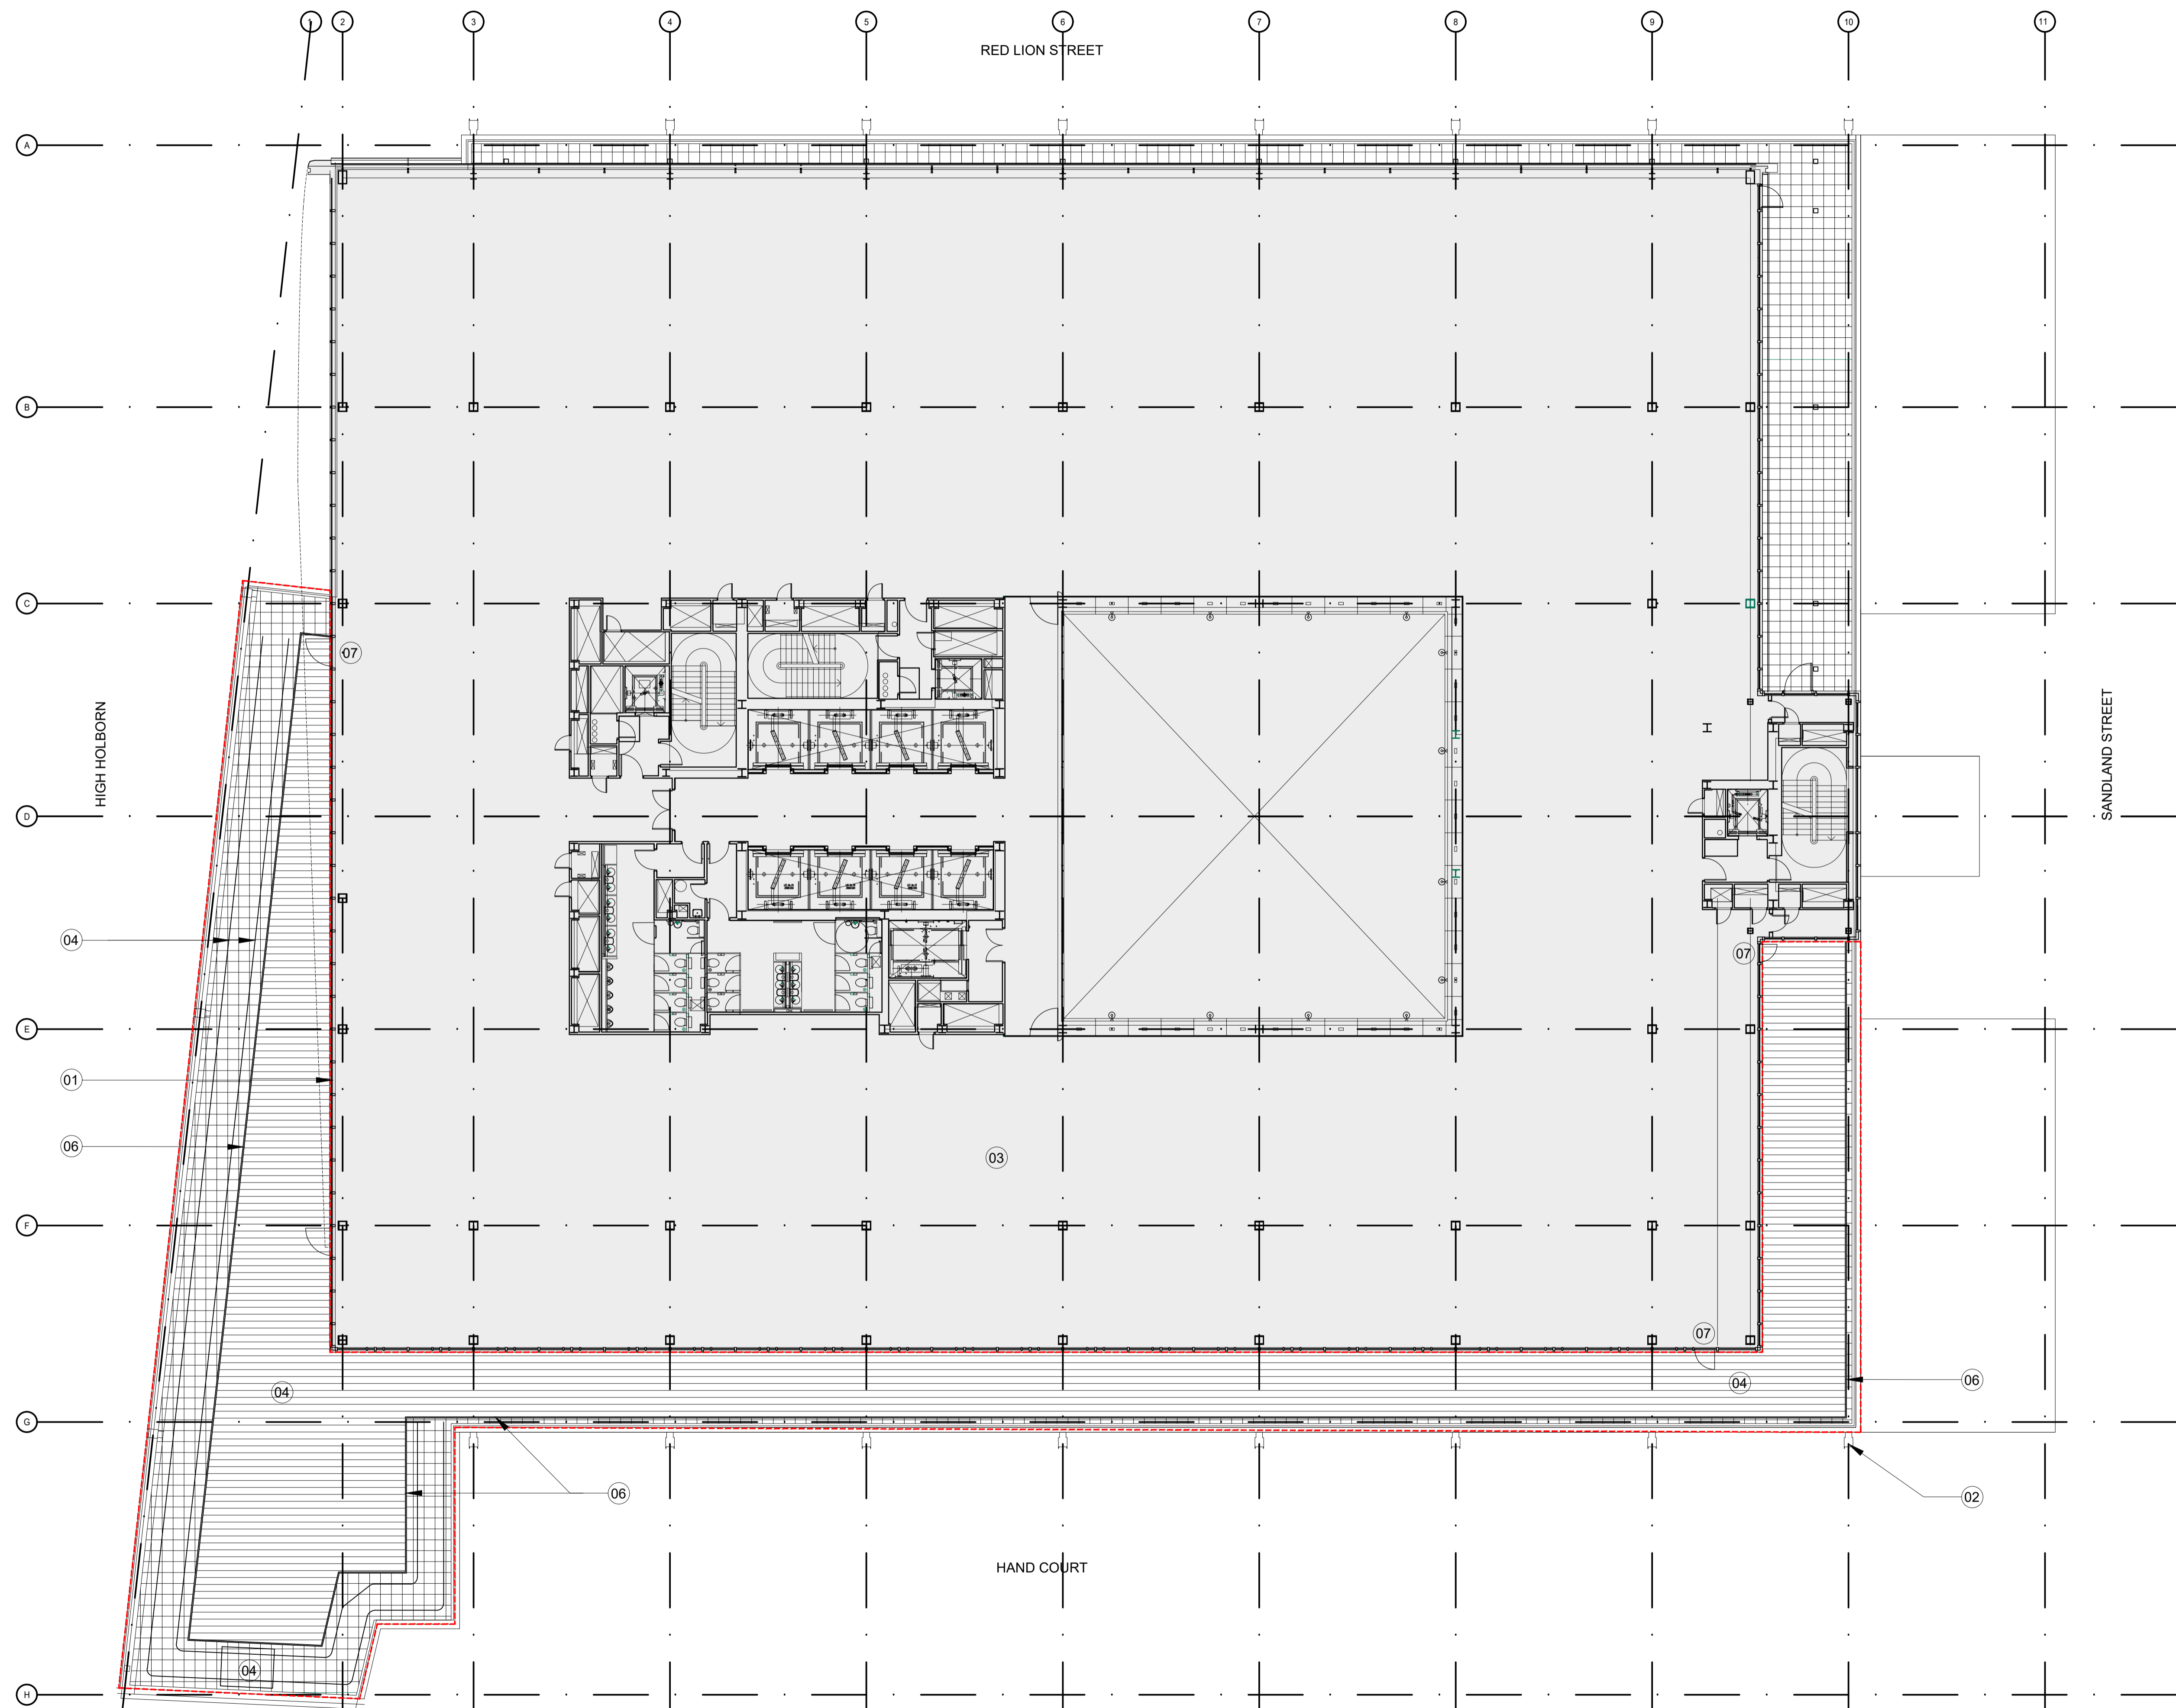

P2	Issued for Planning	TJ	01.02.19
P1	Issued for Planning	TJ	19.12.18

Rev.	Description	By	Date
------	-------------	----	------

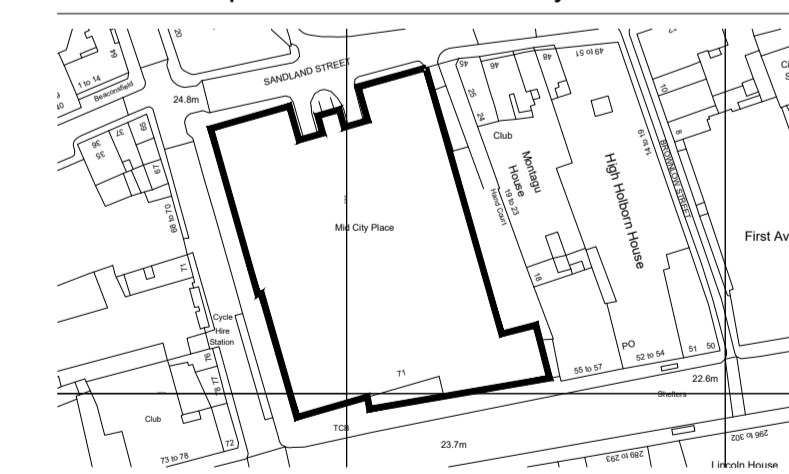

Client
Oxford Properties

Project
Mid City Place 6th Floor Terrace

Title
Proposed 6th Floor Plan

Status	Purpose of issue	RIBA stage
S2	For Planning	02

Project No.	Drawn	Checked	Scale	Rev.
1836	SL	TJ	1:100 @ A1 1:200 @ A3	P2

Drawing No.


1836-BG-06-ZZ-DR-A-20.208

Do not scale from this drawing. The Contractor is to take and check all dimensions on site before work commences. Discrepancies must be reported to the Architect. Subcontractors must verify all dimensions on site before making a shop drawing or commencing manufacturing. This drawing is copyright. ©


© Copyright Barr Gazetas Ltd.
A 15 Heddon Street, London, W1B 4BG
T 0207 638 5581
W www.barrgazetas.com

Note:

1. Existing glazed curtain walling.
2. Existing column cladding.
3. Existing maintenance cradle/ support structure.
4. New 12mm toughened clear glass balustrade with satin stainless steel top rail.
5. New timber decking to terrace.

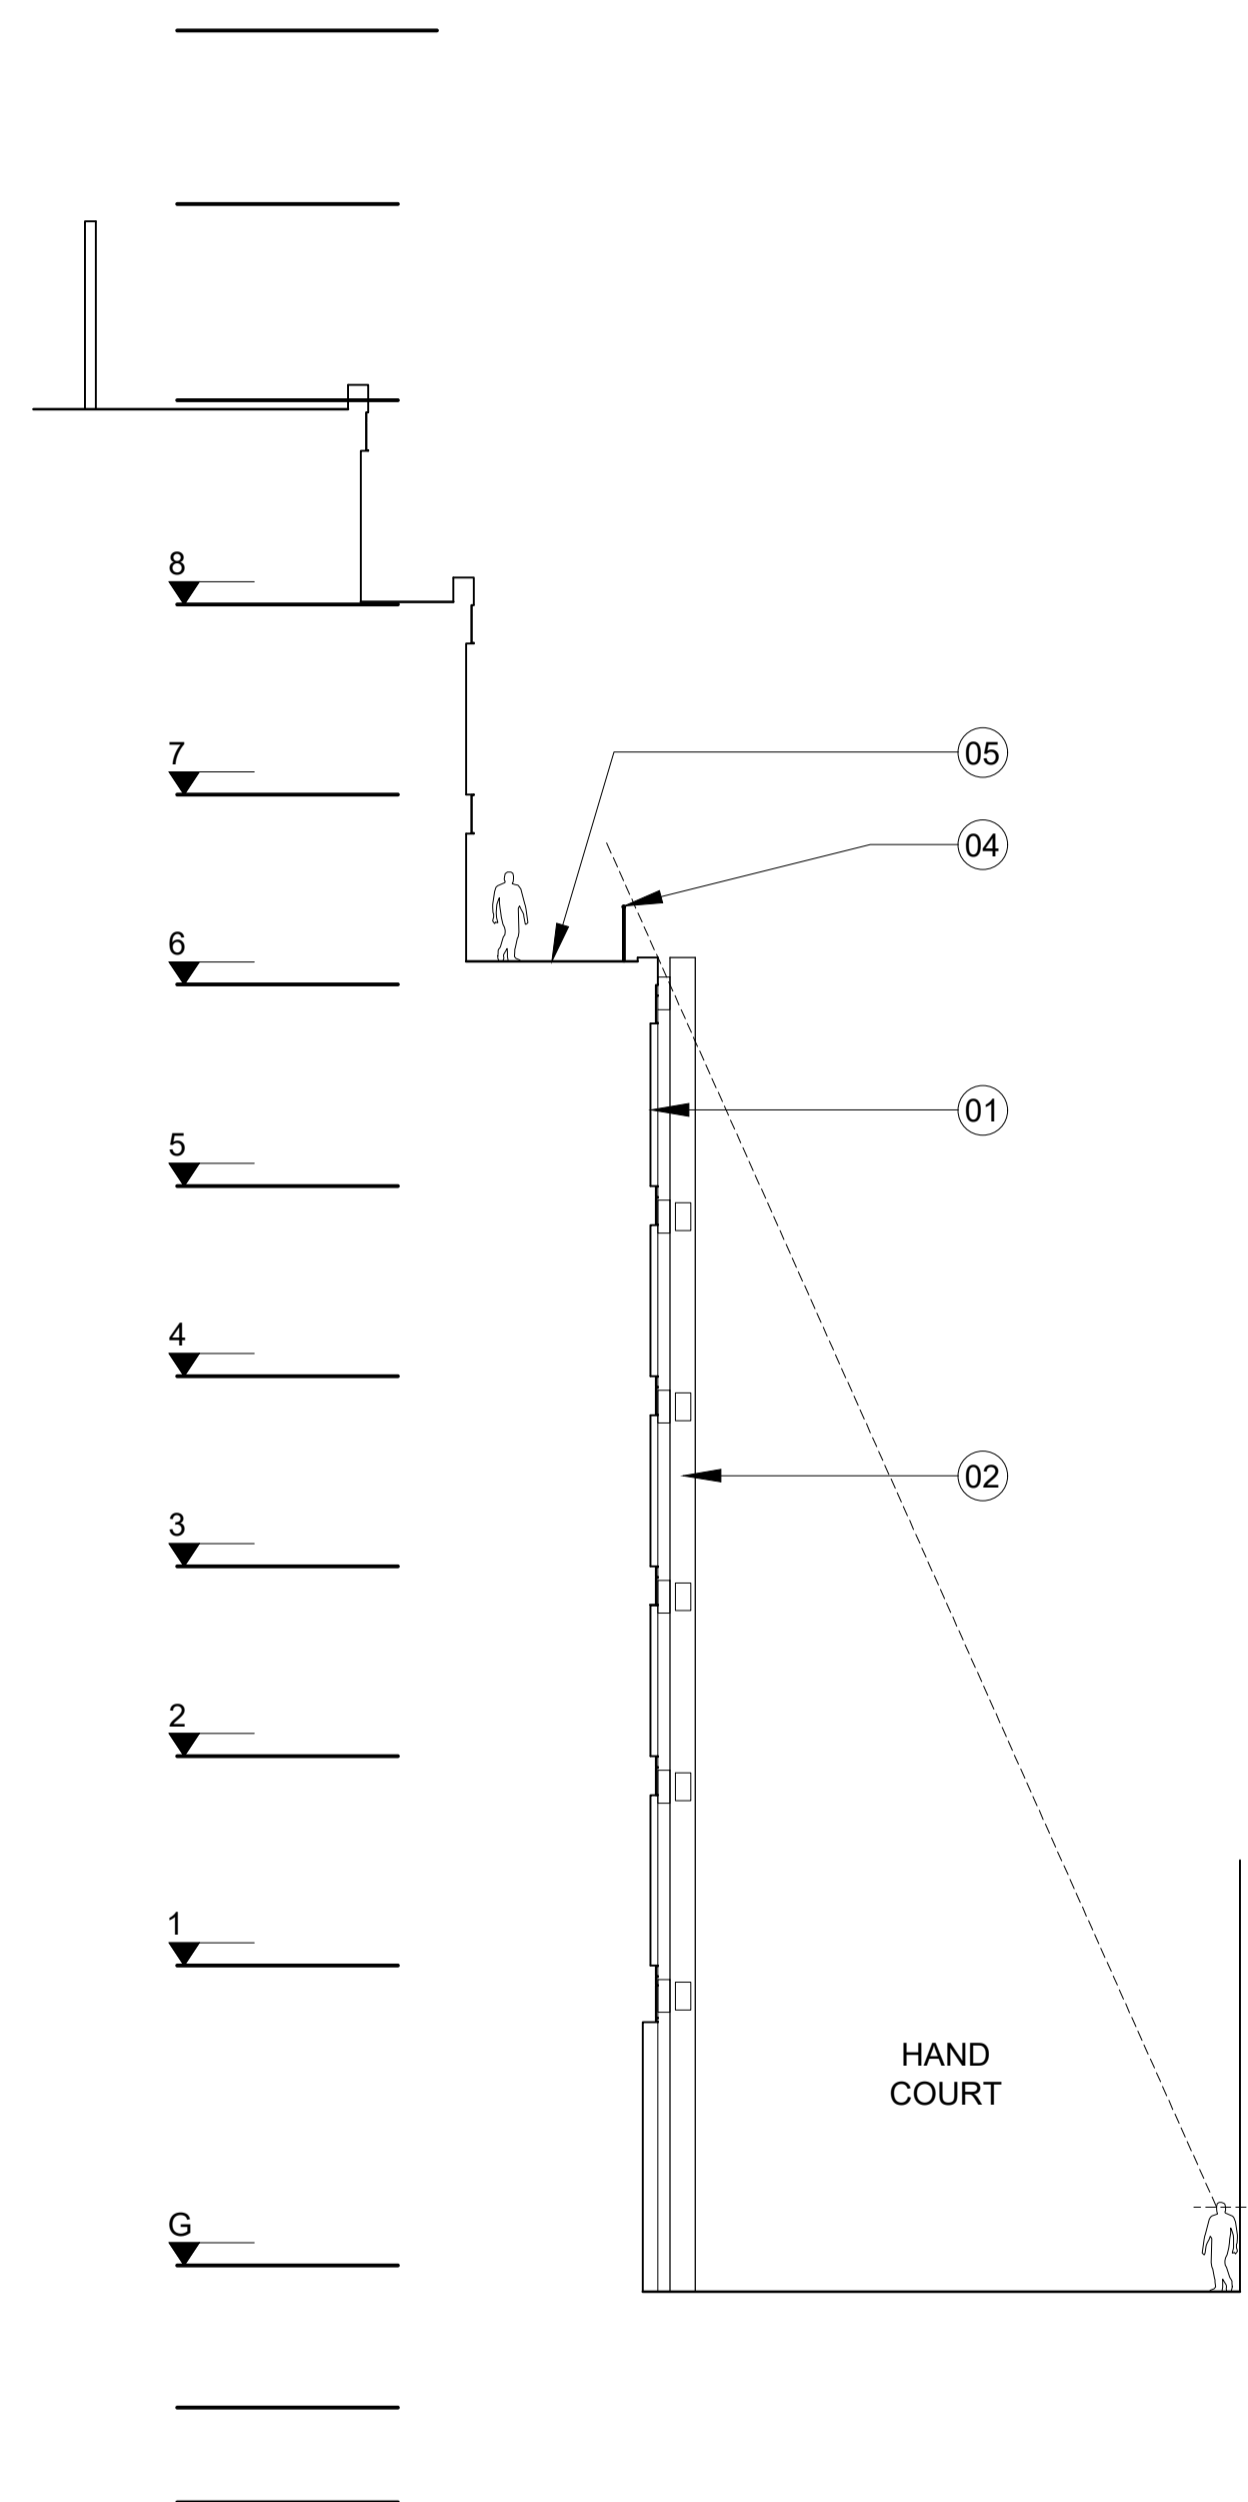


01 Hand Court Section
10.208 1:150@A1: 1:300@A3

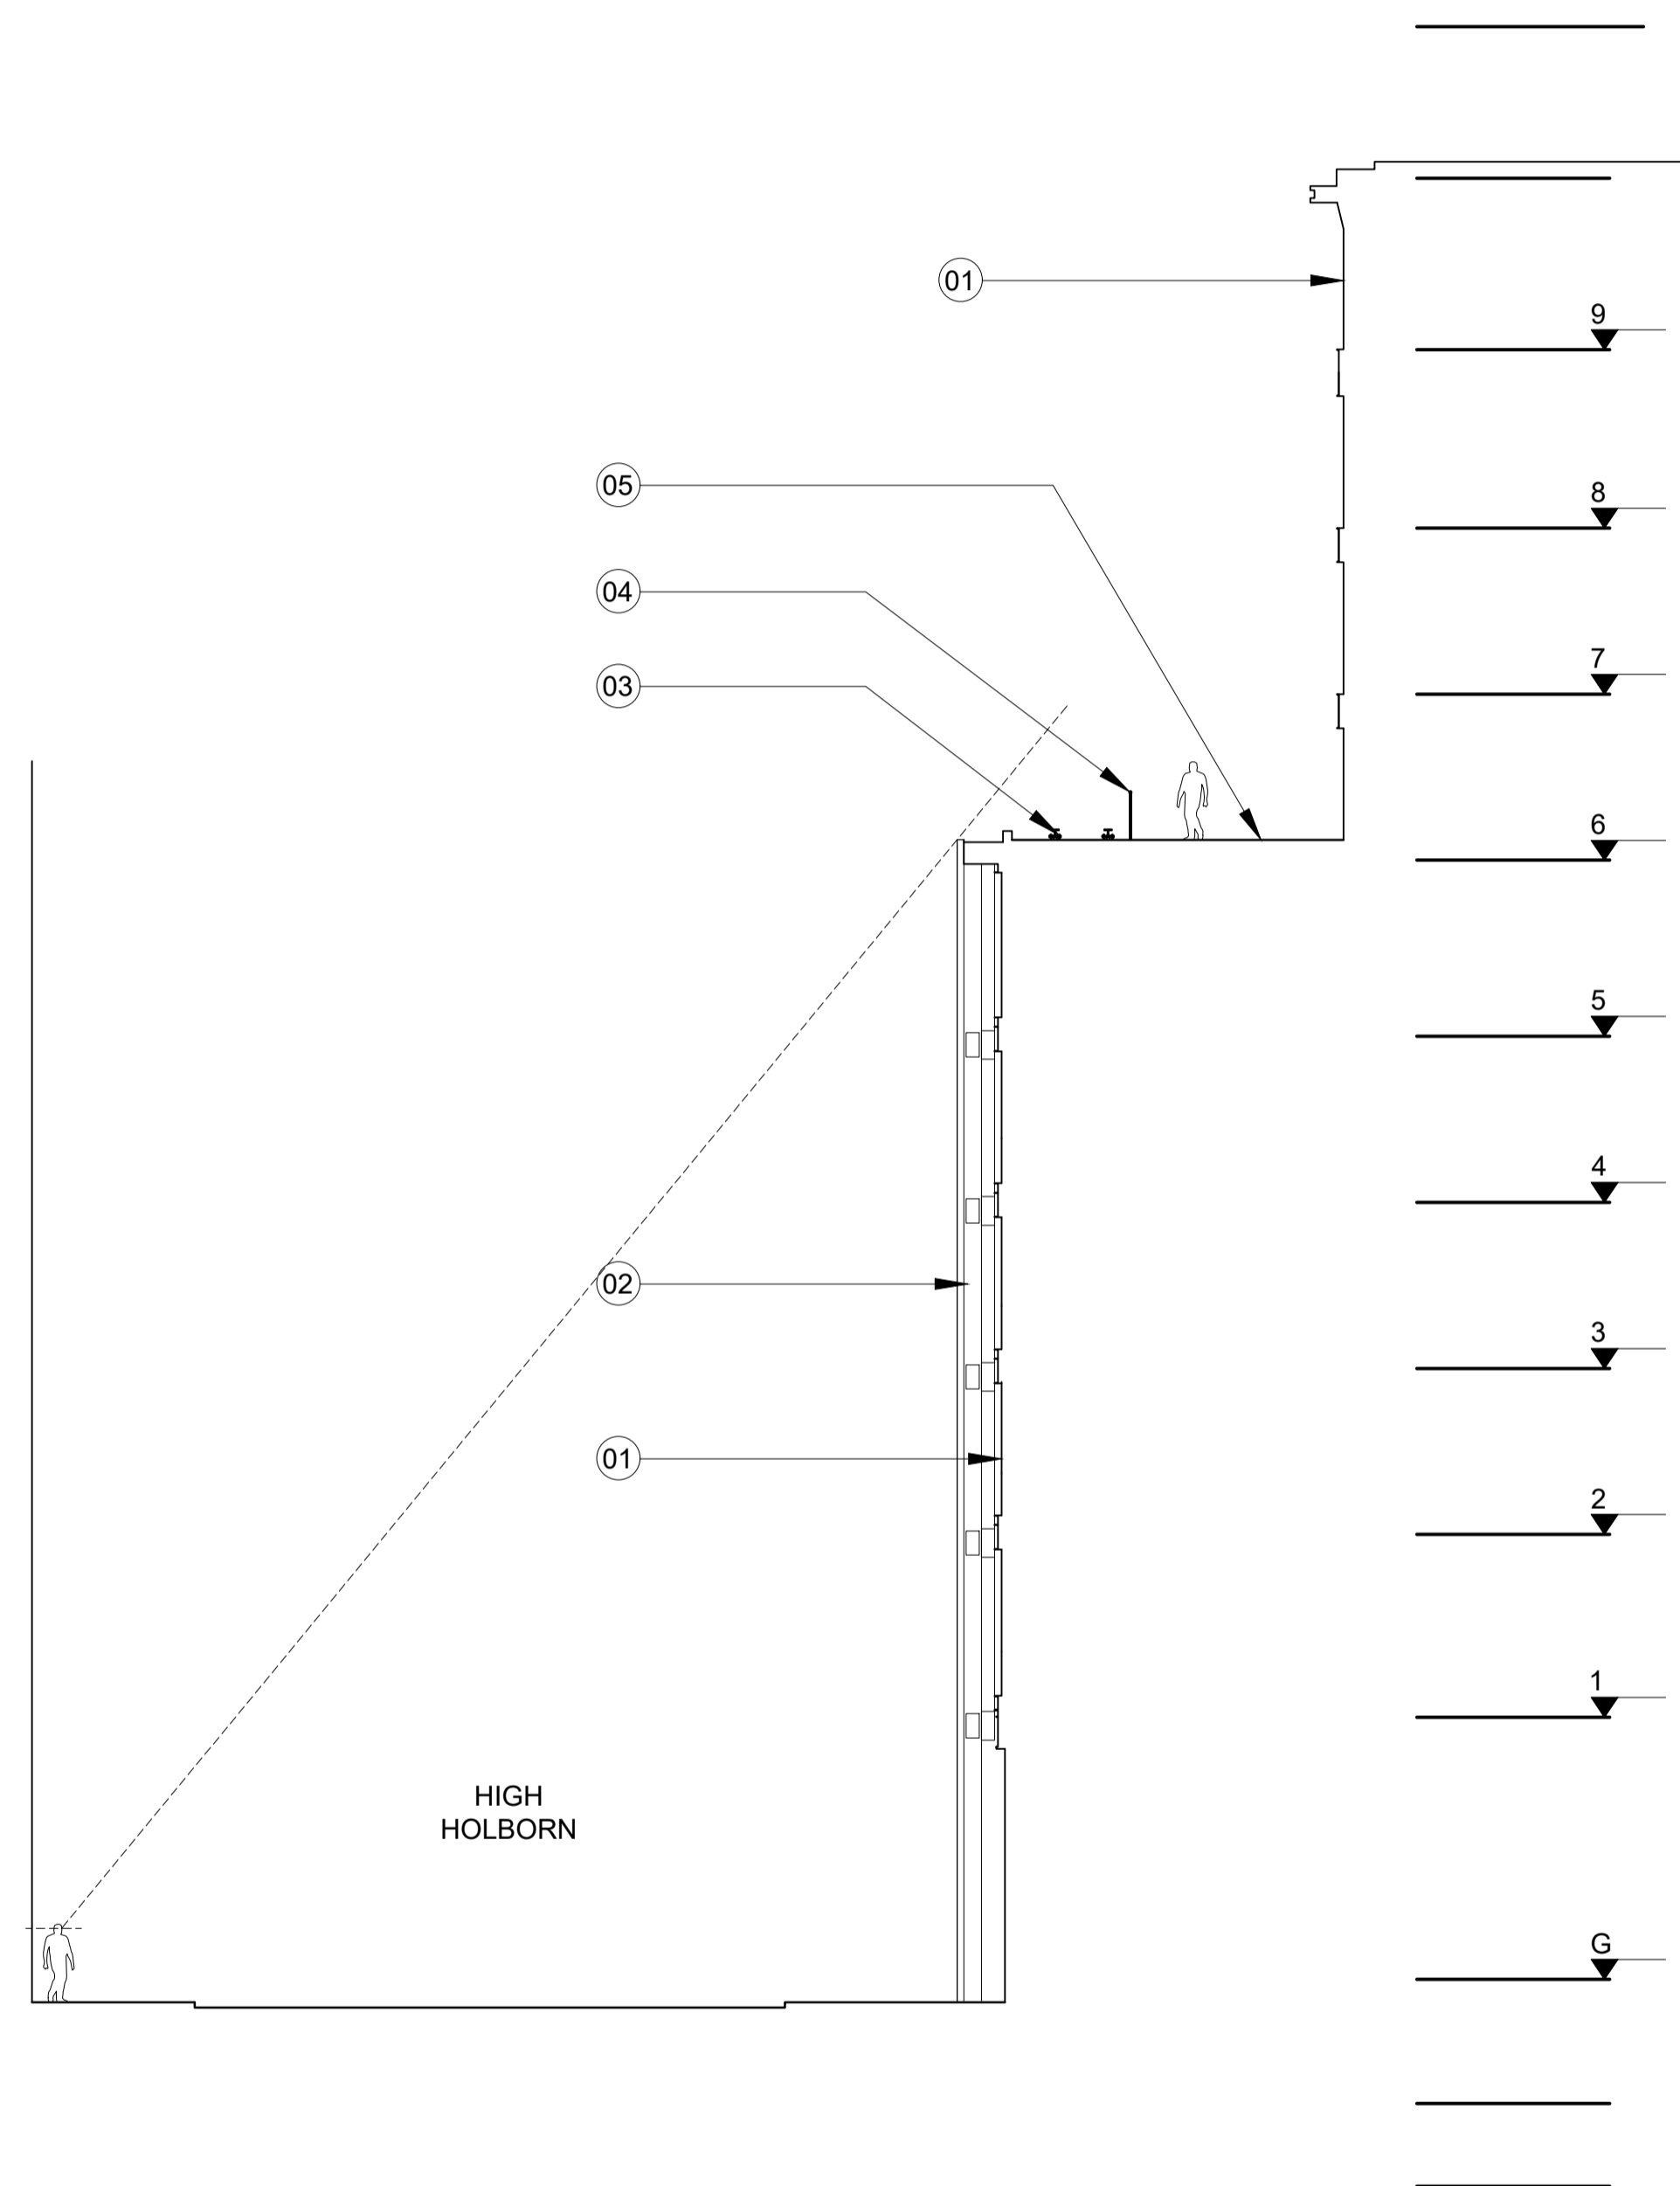

02 High Holborn Section
10.208 1:150@A1: 1:300@A3

P2	Issued for Planning	TJ	01.02.19
P1	Issued for Planning	TJ	19.12.18

Rev.	Description	By	Date
------	-------------	----	------

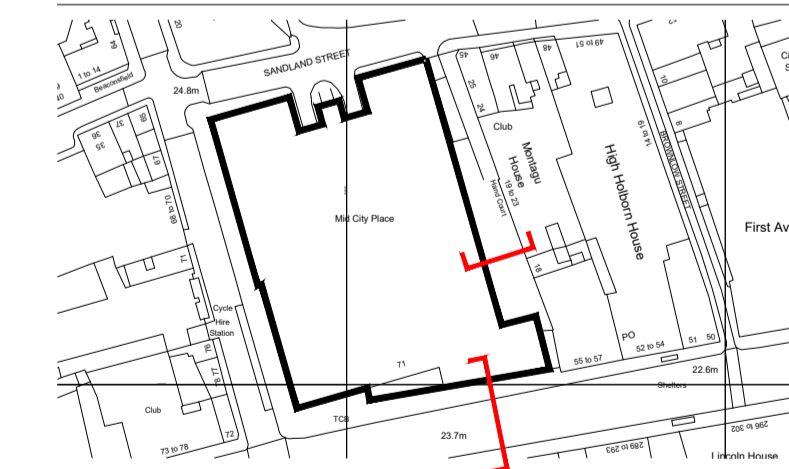

Client
Oxford Properties
Project
Mid City Place 6th Floor Terrace

Status	Purpose of issue	RIBA stage
S2	For Planning	02

Project No.	Drawn	Checked	Scale	Rev.
1836	SL	TJ	1:100 @ A1 1:200 @ A3	P2

Drawing No.
1836-BG-00-ZZ-DR-A-20.255


Do not scale from this drawing. The Contractor is to take and check all dimensions on site before work commences. Discrepancies must be reported to the Architect. Subcontractors must verify all dimensions on site before making a shop drawing or commencing manufacturing. This drawing is copyright. ©

© Copyright Barr Gazetas Ltd.
A 116 Heddon Street, London, W1B 4BG
T 0207 638 2591
W www.barrgazetas.com

BARR GAZETAS

Note:

1. Existing glazed curtain walling.
2. Existing column cladding.
3. Existing maintenance cradle.
4. New 12mm toughened clear glass balustrade with satin stainless steel toprail set back from face of building behind maintenance cradle structure.
5. New 12mm toughened clear glass balustrade with satin stainless steel toprail set back behind parapet.
6. New glazed door with frame to match adjacent curtain walling.

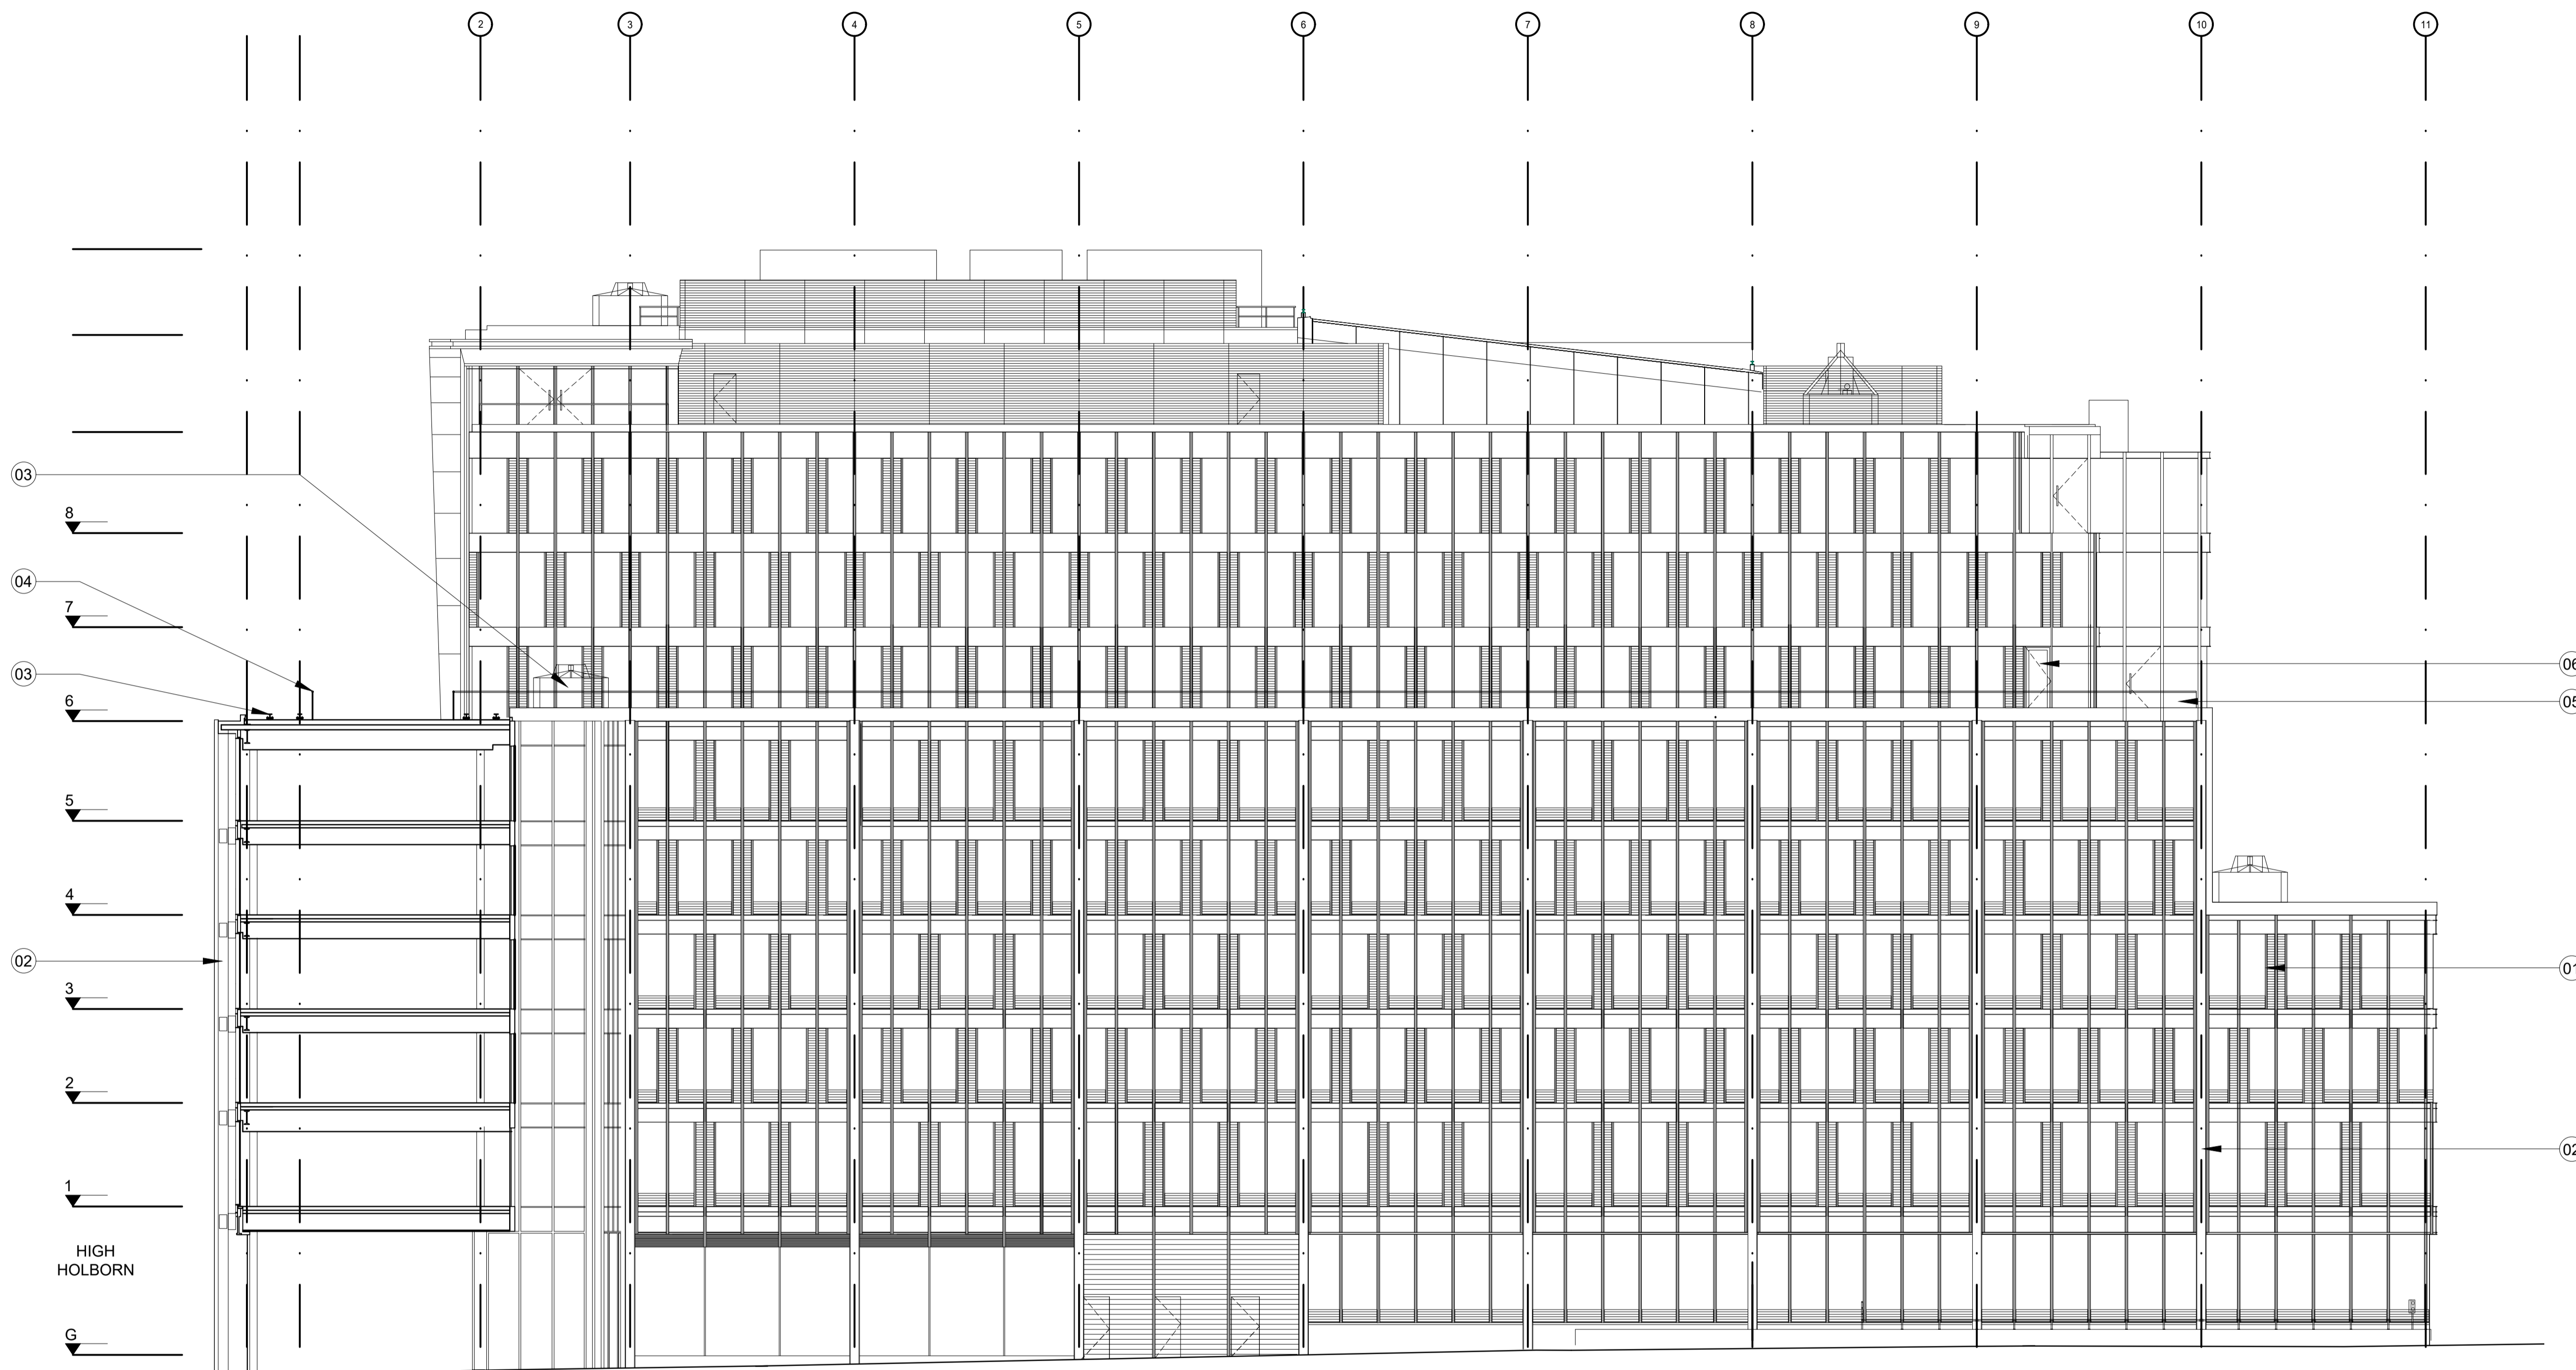


HIGH
HOLBORN

01 Hand Court Elevation
20.275 1:150@A1: 1:300@A3

P2	Issued for Planning	TJ	01.02.19
P1	Issued for Planning	TJ	19.12.18

Rev. Description. By Date

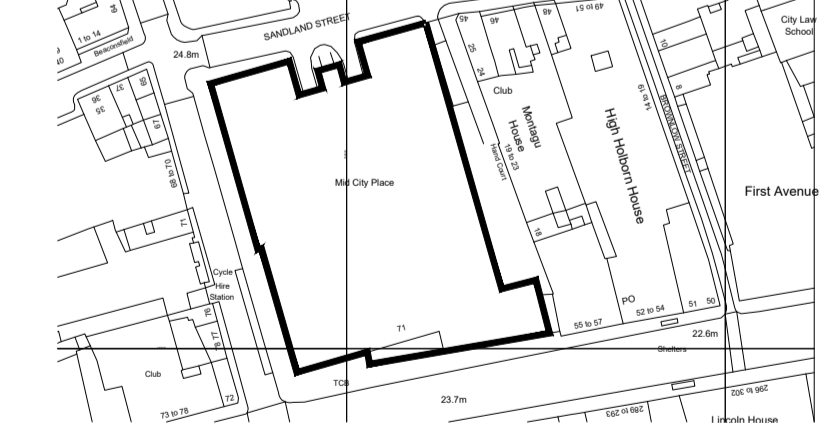

Client
Oxford Properties

Project
Mid City Place 6th Floor Terrace

Title
Proposed Hand Court Elevation

Status	Purpose of Issue	RIBA stage
S2	For Planning	02

Project No.	Drawn	Checked	Scale	Rev.
1836	SL	TJ	1:100 @ A1 1:200 @ A3	P2


Drawing No.
1836-BG-00-ZZ-DR-A-20.275

Do not scale from this drawing. The Contractor is to take and check all dimensions on site before work commences. Discrepancies must be reported to the Architect. Subcontractors must verify all dimensions on site before making a shop drawing or commencing manufacturing. This drawing is copyright. ©

© Copyright Barr Gazetas Ltd.
A 15 Heddon Street, London, W1B 4BG
T 0207 638 5981
W www.barrgazetas.com

Note:


1. Existing glazed curtain walling.
2. Existing column cladding.
3. New 12mm toughened clear glass balustrade with satin stainless steel top rail set back from coping.
4. New glazed door with frame to match adjacent curtain walling.

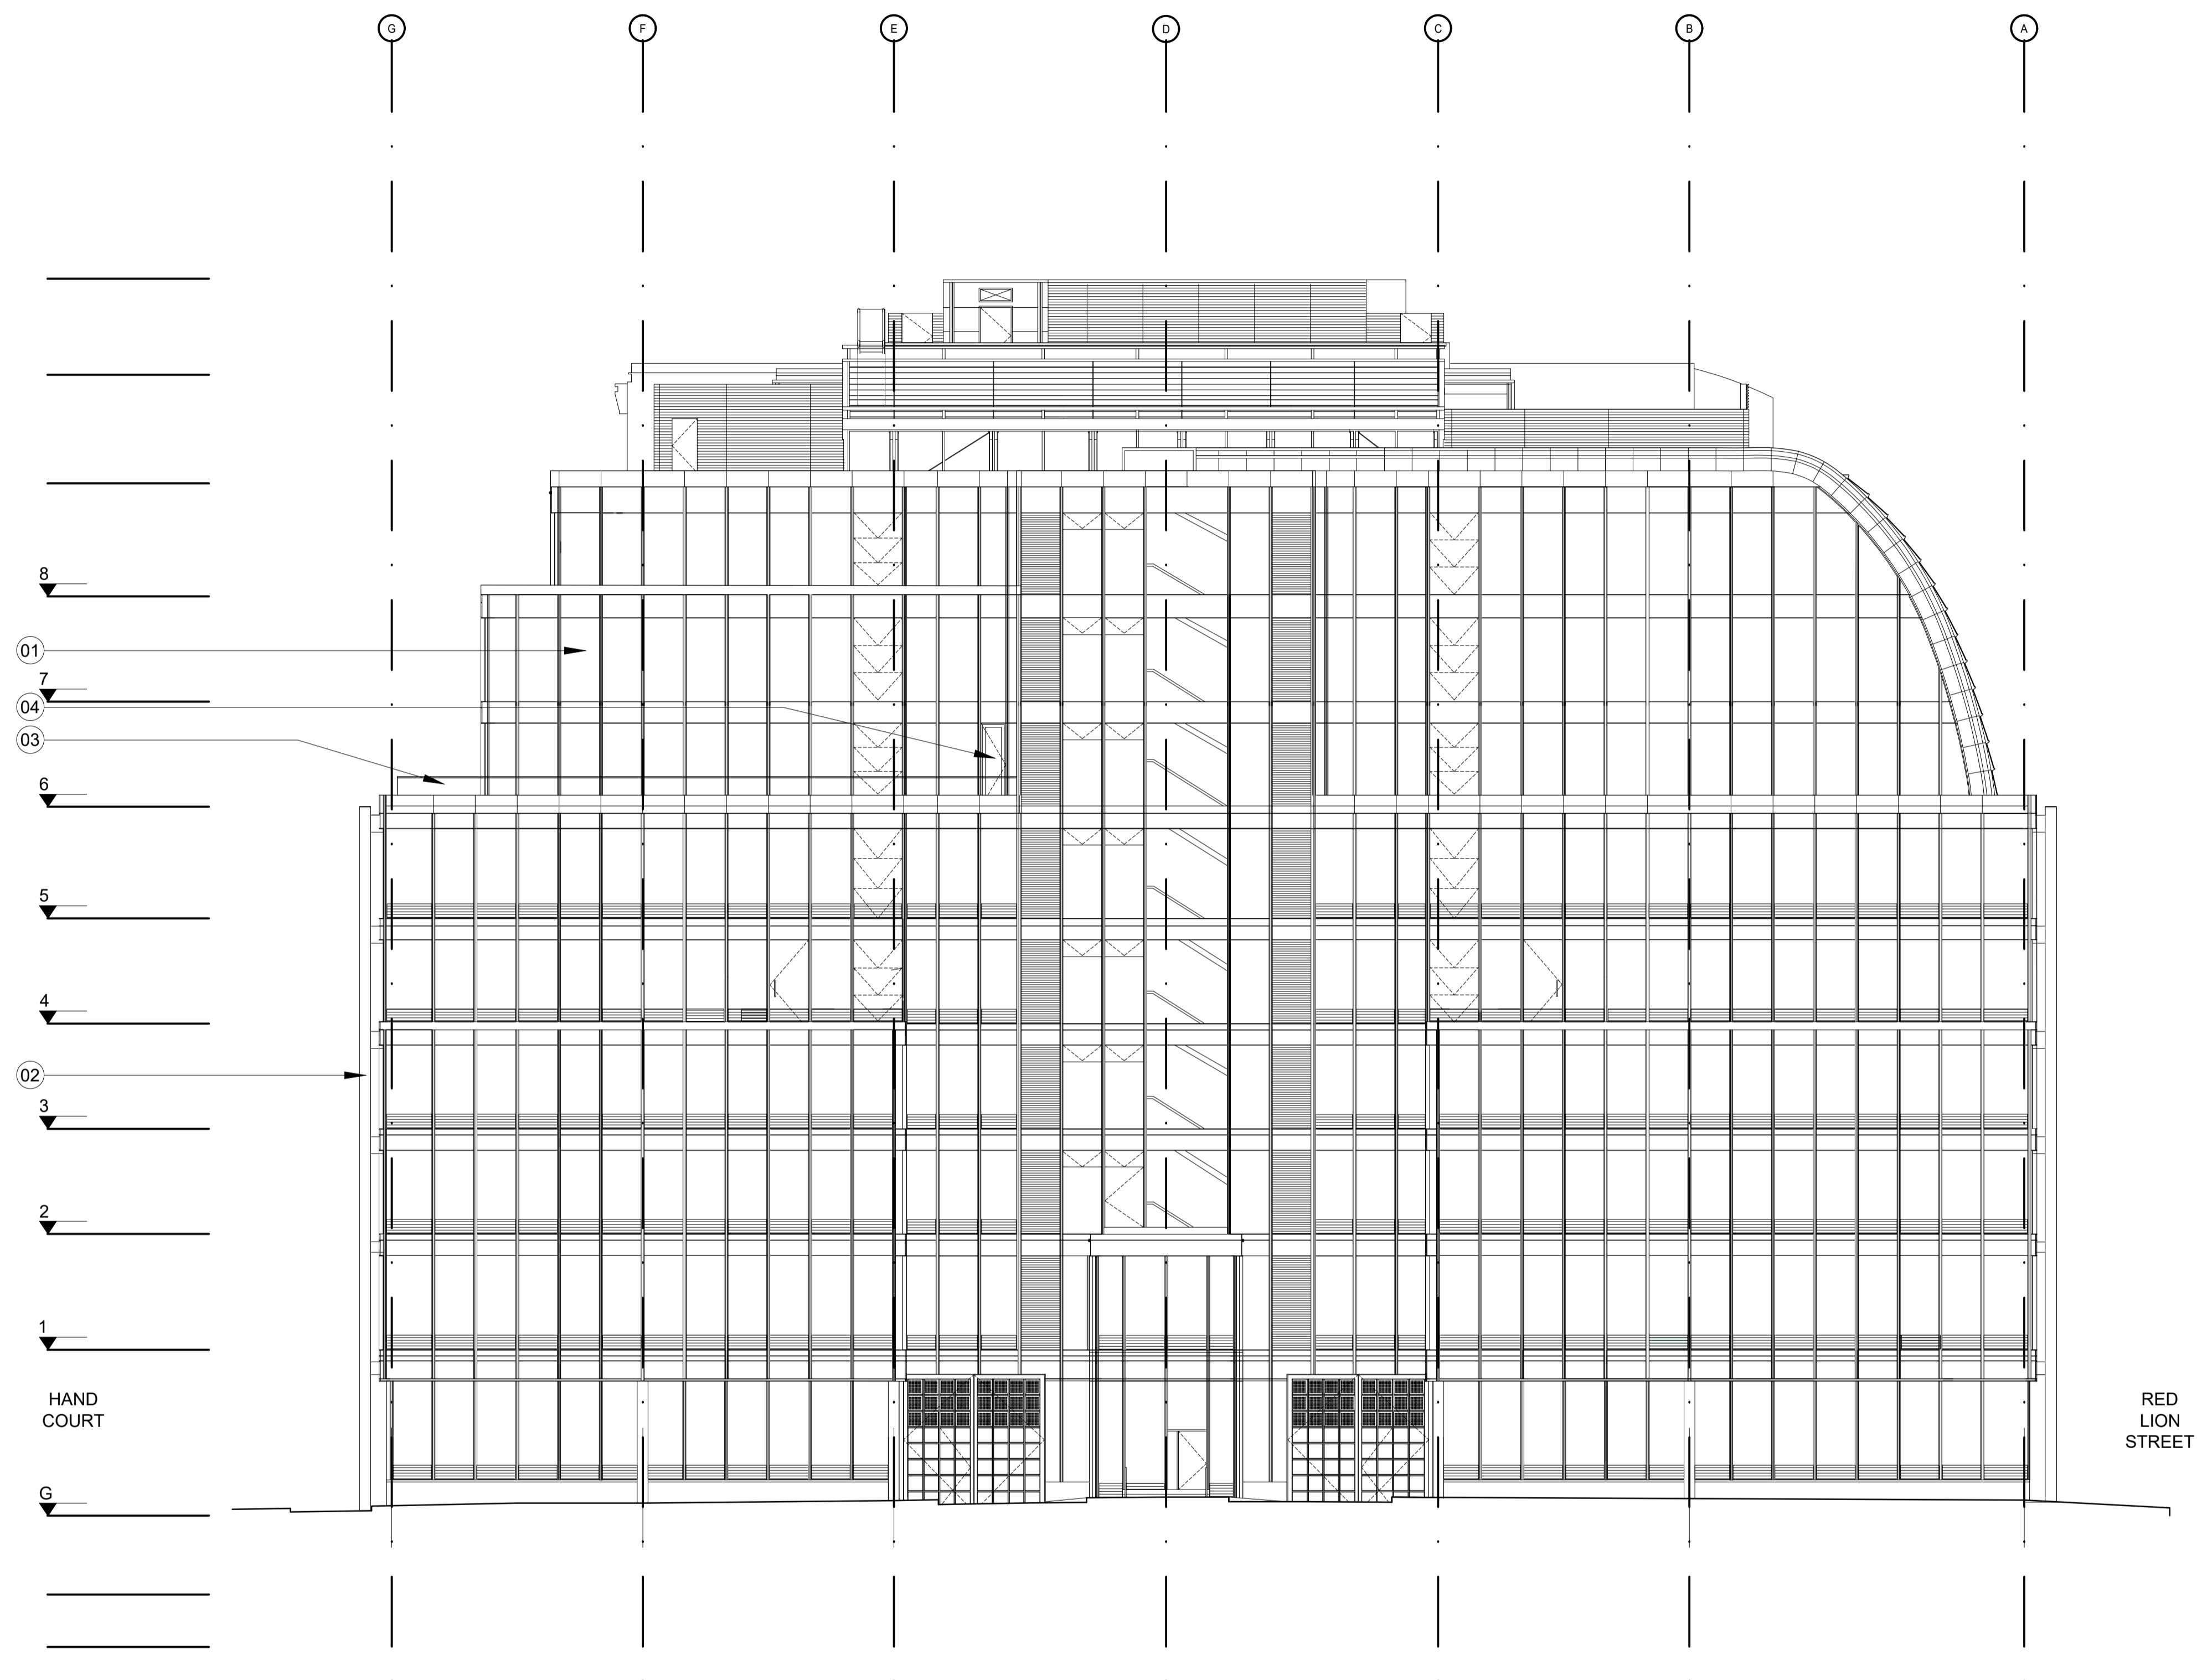

01 Sandland Street Elevation
10.276 1:150@A1: 1:300@A3

P2	Issued for Planning	TJ	01.02.19
P1	Issued for Planning	TJ	19.12.18

Rev.	Description.	By	Date
------	--------------	----	------

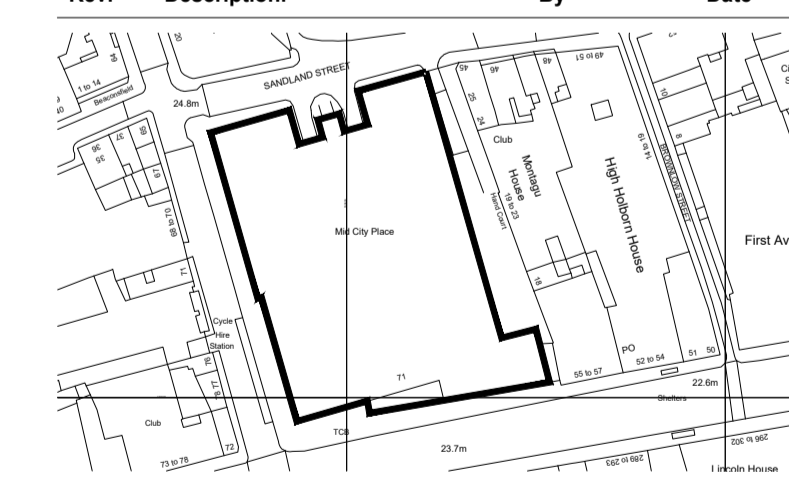

Client
Oxford Properties

Project
Mid City Place 6th Floor Terrace

Title
Proposed Sandland Street Elevation

Status	Purpose of issue	RIBA stage
S2	For Planning	02

Project No.	Drawn	Checked	Scale	Rev.
1836	SL	TJ	1:100 @ A1 1:200 @ A3	P2


Drawing No.
1836-BG-00-ZZ-DR-A-20.276

Do not scale from this drawing. The Contractor is to take and check all dimensions on site before work commences. Discrepancies must be reported to the Architect. Subcontractors must verify all dimensions on site before making a shop drawing or commencing manufacturing. This drawing is copyright. ©

© Copyright Barr Gazetas Ltd.
A 10 Heddon Street, London, W1B 4BG
T 0207 638 5581
W www.barrgazetas.com


Note:

1. Existing glazed curtain walling.
2. Existing column cladding.
3. Existing door in curtain walling for access to roof.
4. New 12mm toughened clear glass balustrade with satin stainless steel top rail set back from face of building behind maintenance cradle structure.
5. New glazed door with frame to match adjacent curtain walling.

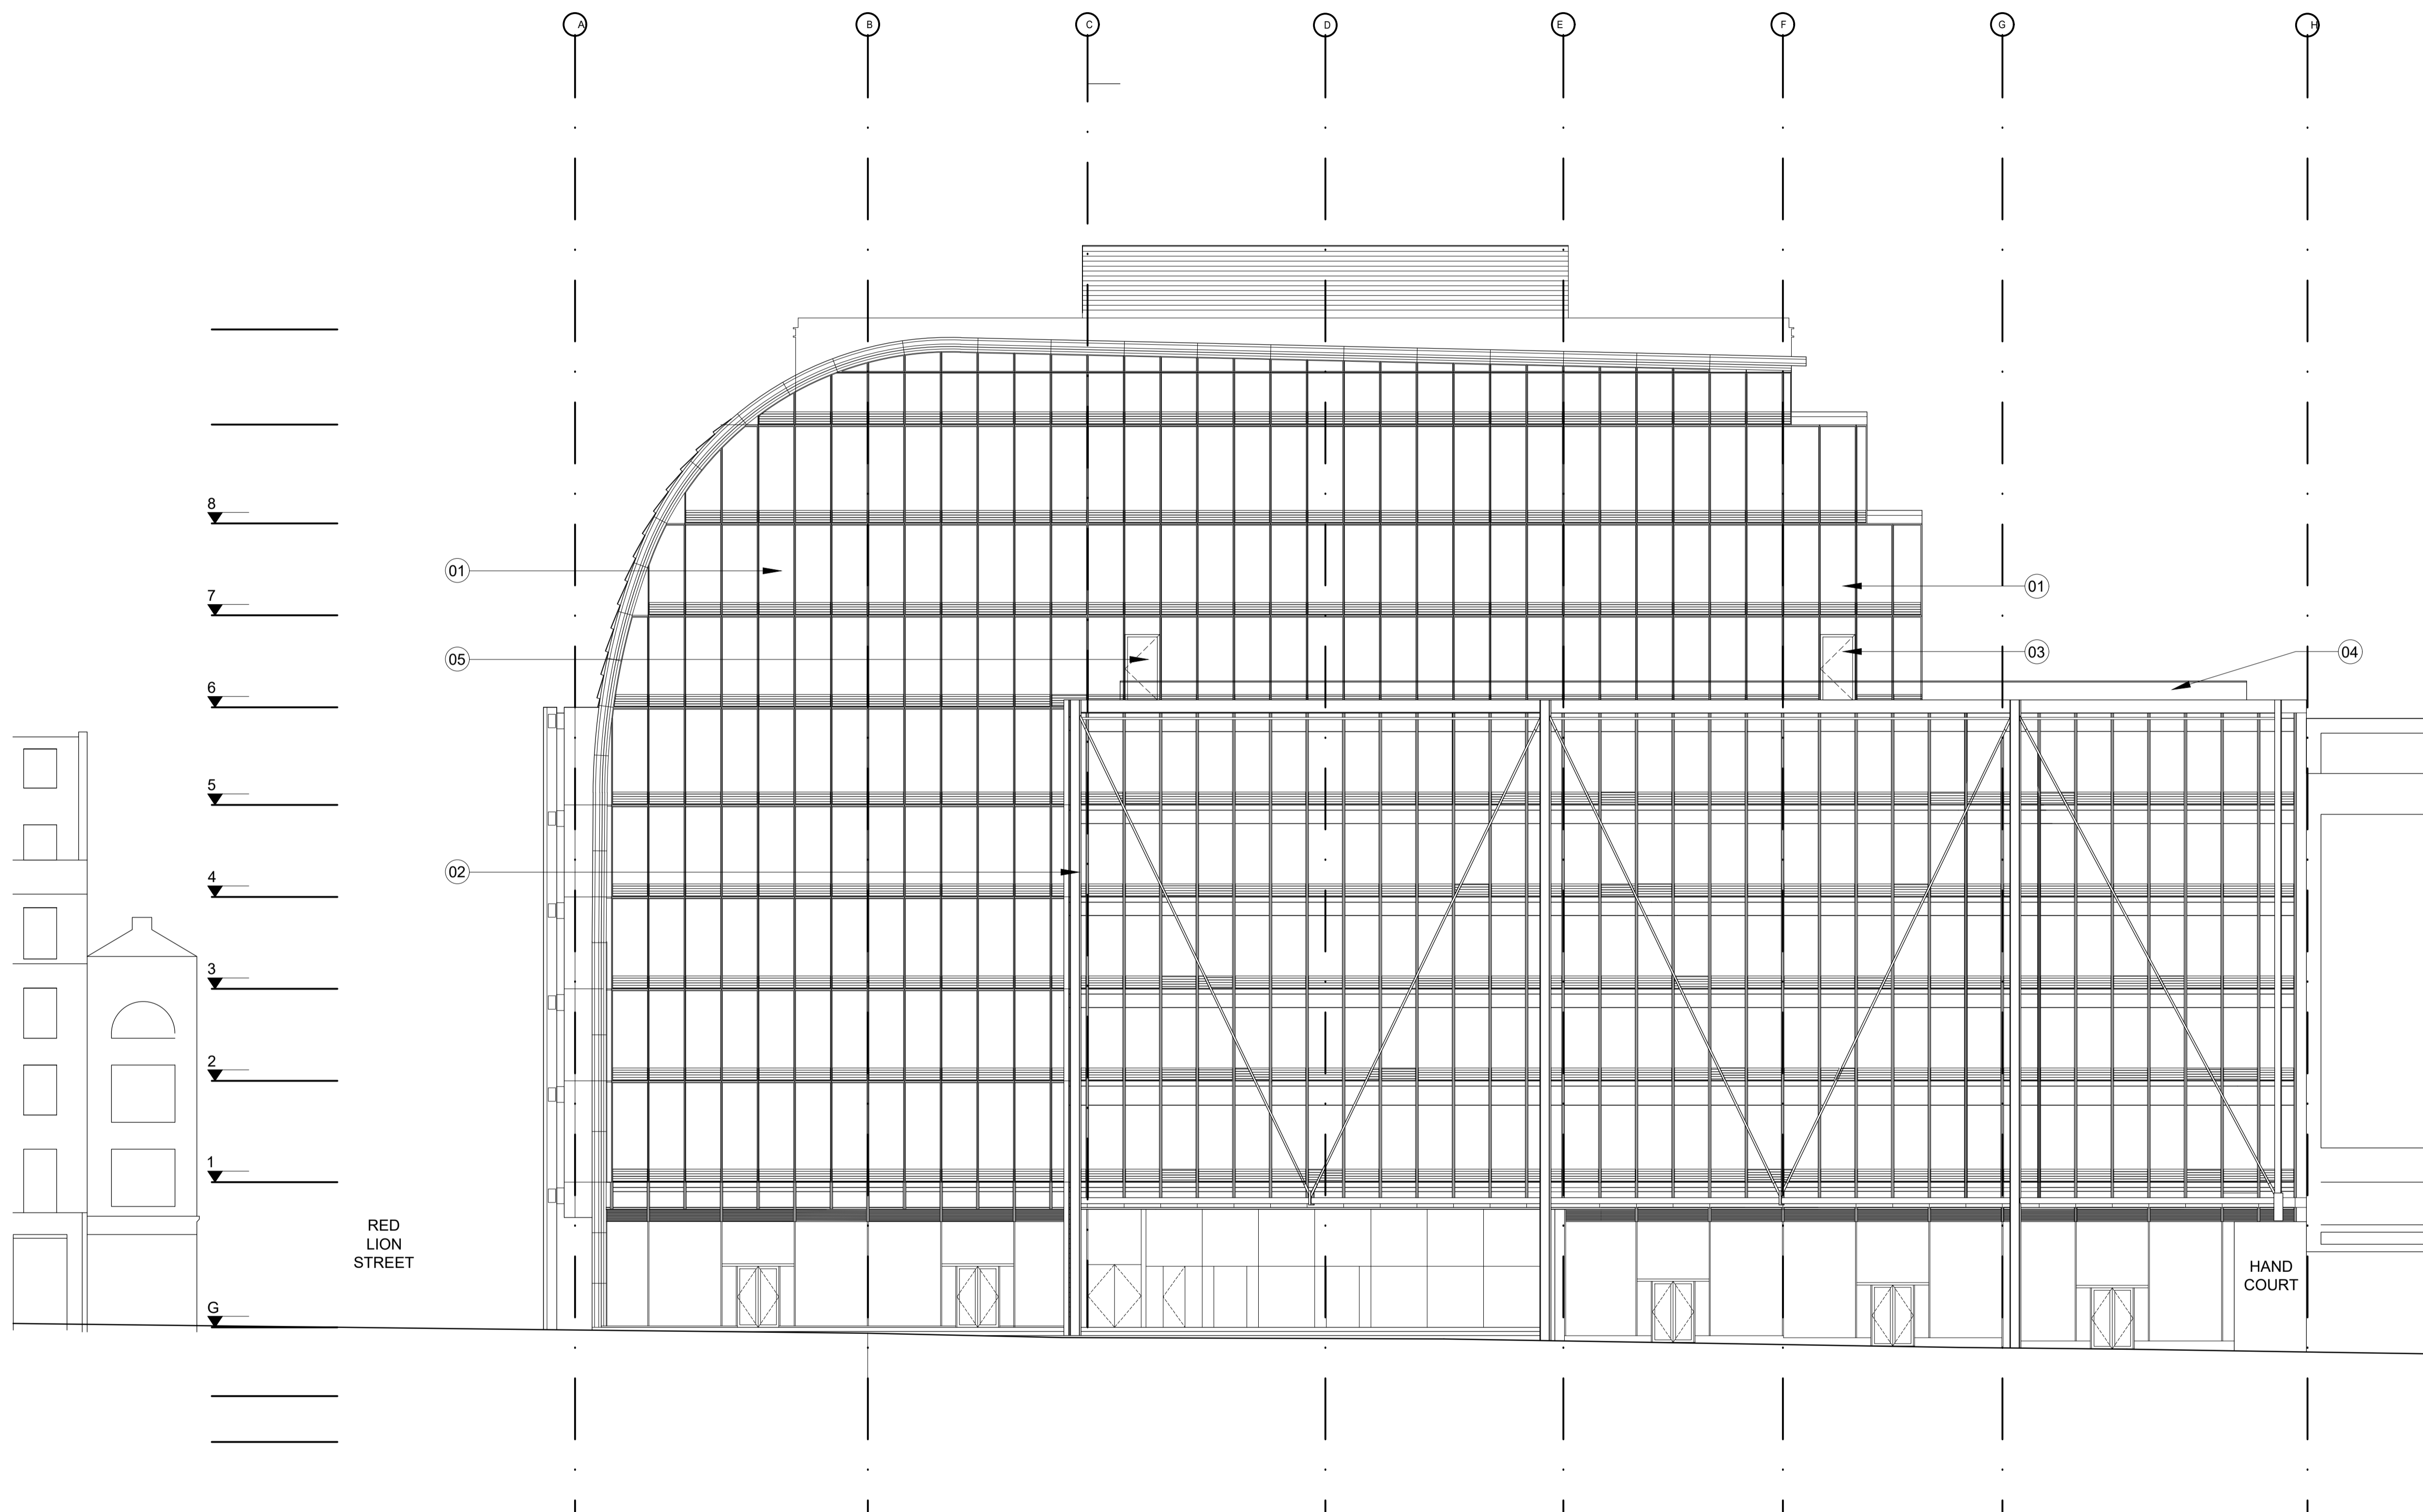

01 High Holborn Elevation
10.277 1:150@A1: 1:300@A3

P2	Issued for Planning	TJ	01.02.19
P1	Issued for Planning	TJ	19.12.18
Rev.	Description	By	Date

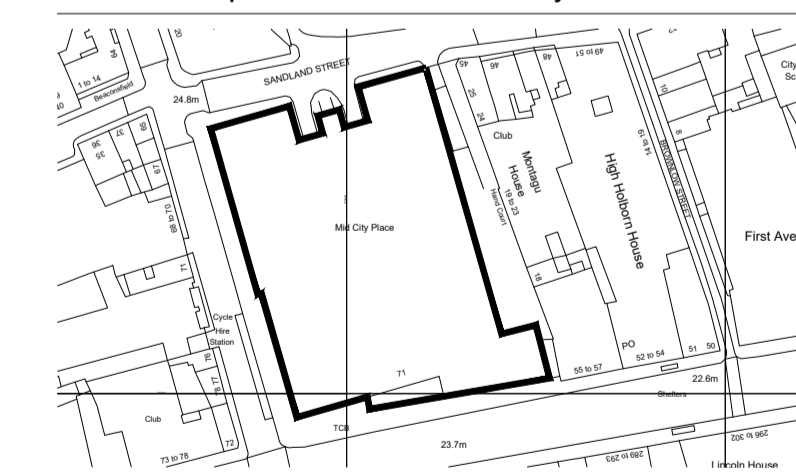

Client			
Oxford Properties			
Project			
Mid City Place 6th Floor Terrace			
Title			
Proposed High Holborn Elevation			
Status	Purpose of issue	RIBA stage	
S2	For Planning	02	
Project No.	Drawn	Checked	Scale
1836	SL	TJ	1:100 @ A1 1:200 @ A3
Rev.	P2		
Drawing No.			

1836-BG-00-ZZ-DR-A-20.277

Do not scale from this drawing. The Contractor is to take and check all dimensions on site before work commences. Discrepancies must be reported to the Architect. Subcontractors must verify all dimensions on site before making a shop drawing or commencing manufacturing. This drawing is copyright. ©

© Copyright Barr Gazetas Ltd.
A 115 Heddon Street, London, W1B 4BG
T 0207 638 5581
W www.barrgazetas.com