



This drawing is prepared from 'as existing' DWG base file provided by the client. Do not scale from this drawing for construction. Dimensions are to be verified on site prior to construction. Legal boundaries to be determined by others.


Notes

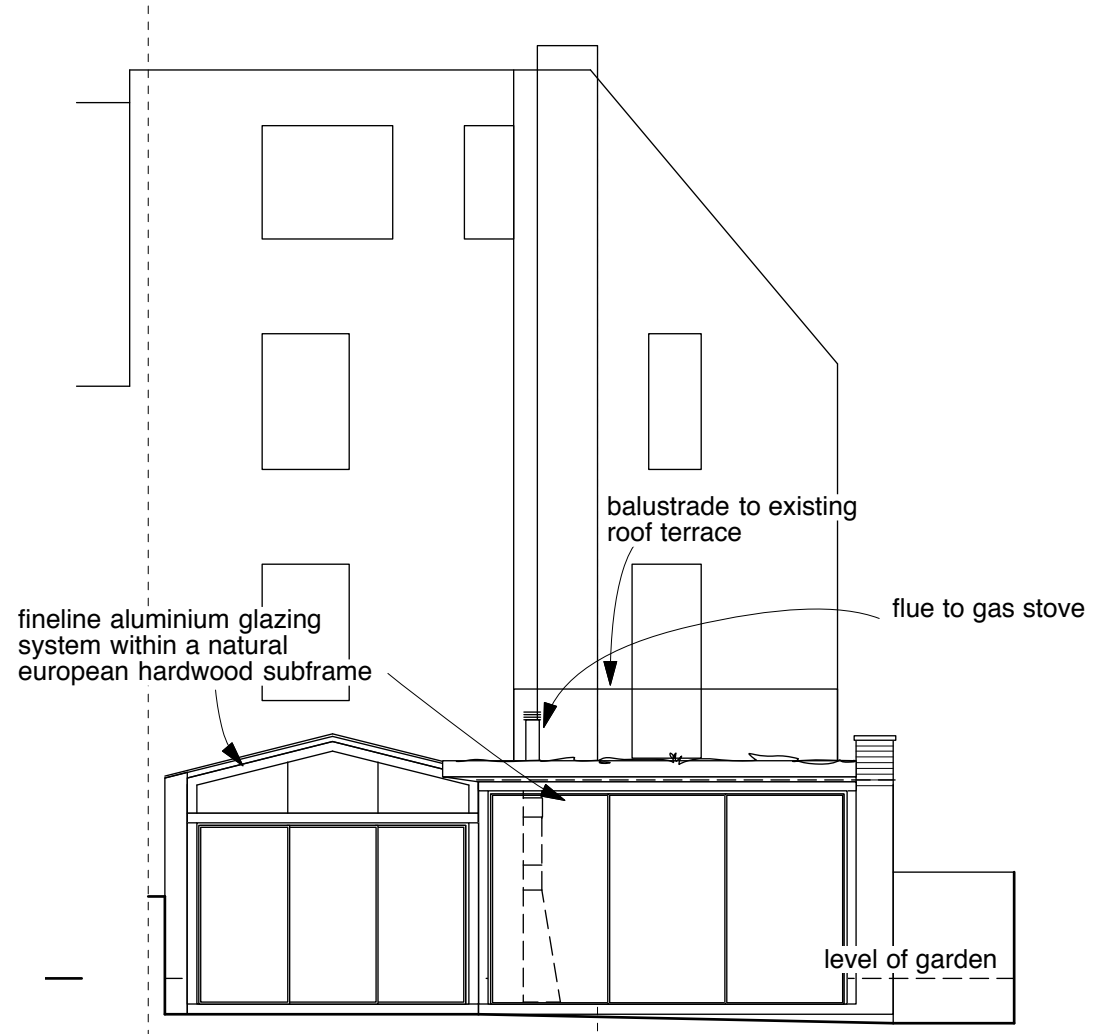


north west elevation to rear garden

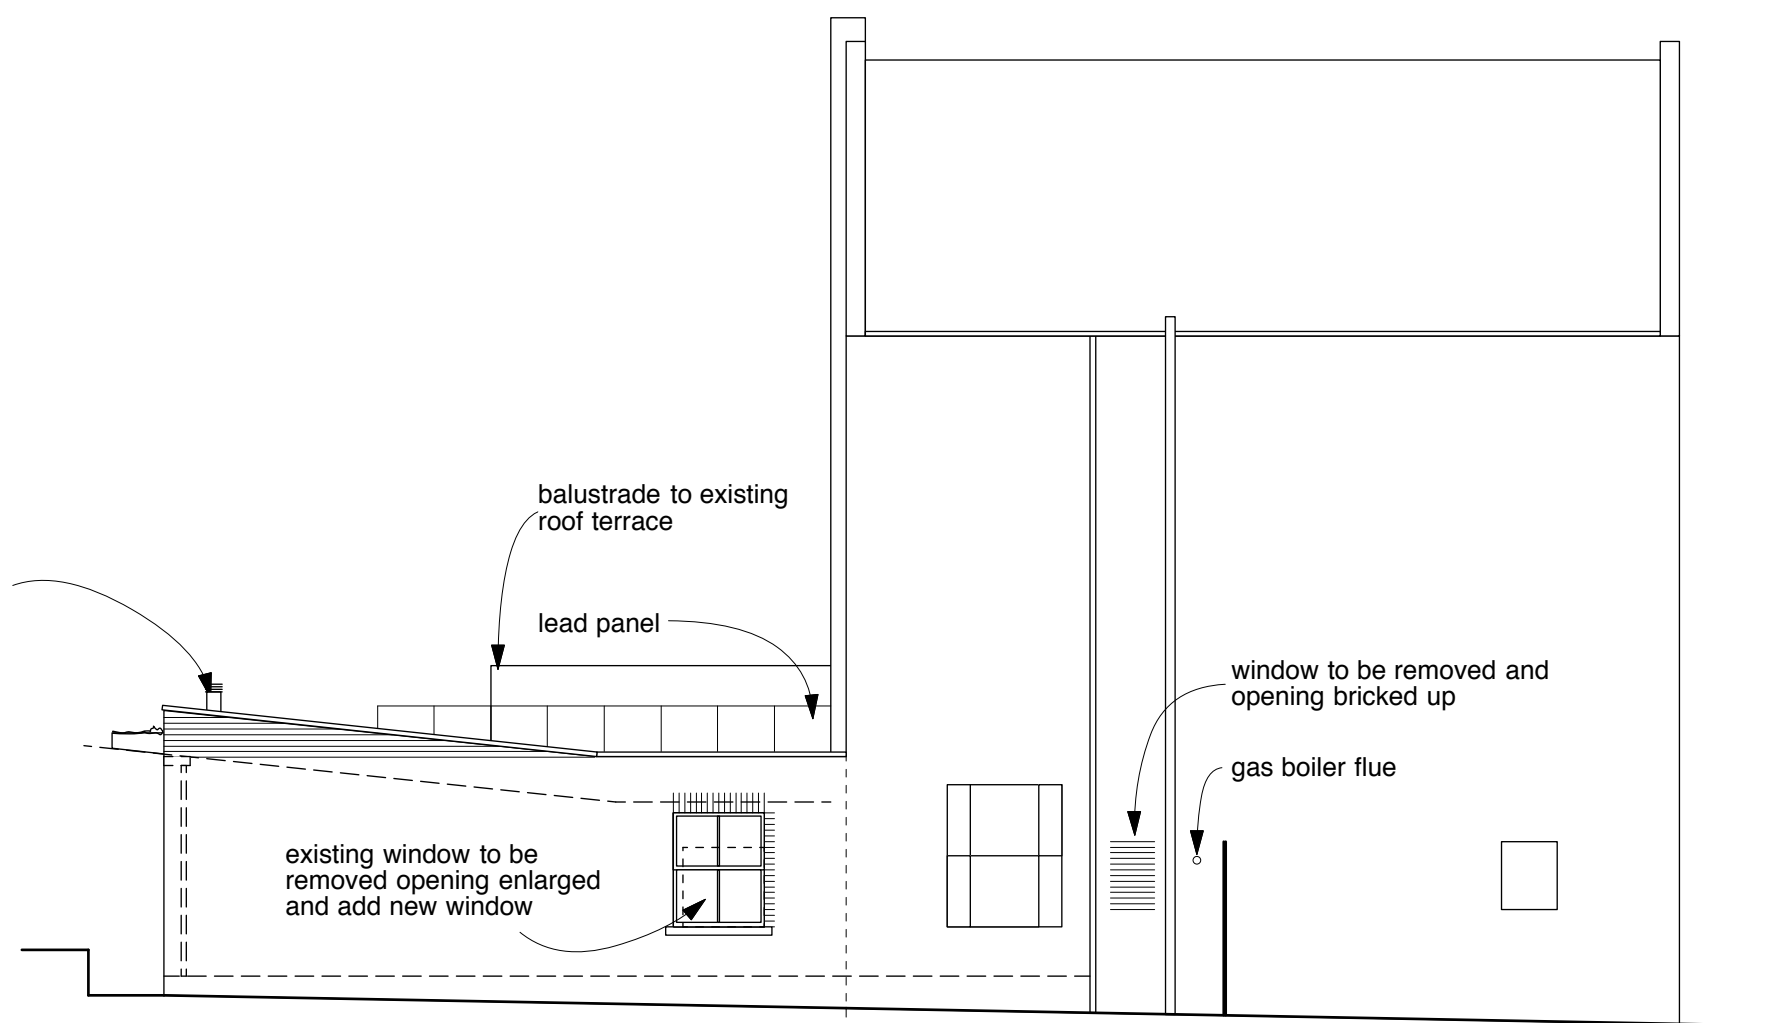

south west elevation to side passage

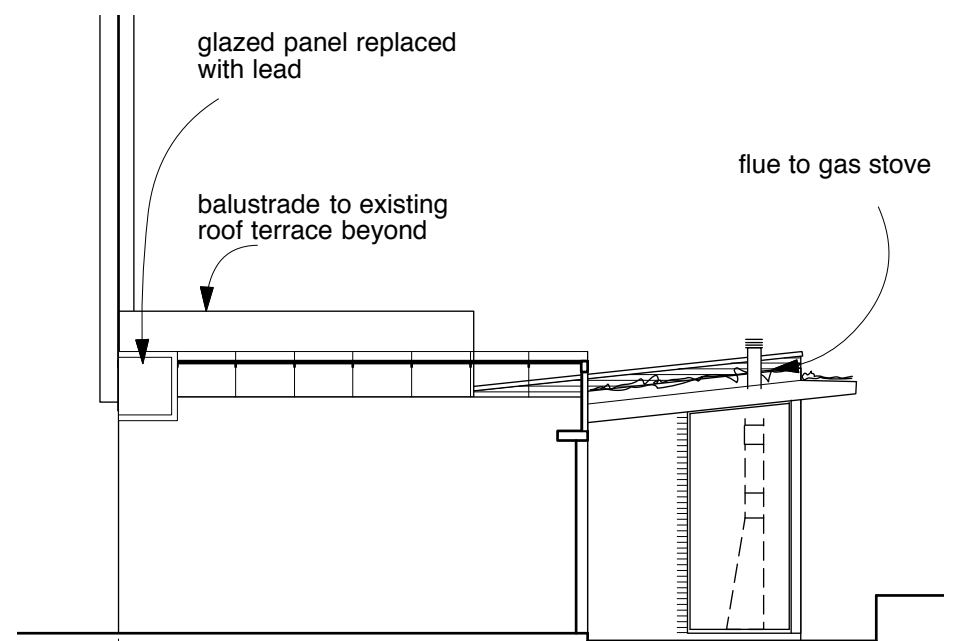

section A-A and part north east elevation

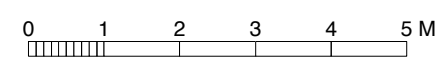

Revisions

# 4orm

1-5 Offord Street London N1 1DH  
 studio@4orm.co.uk  
 www.4orm.co.uk

Project  
 ground floor apartment  
 29 Parliament Hill NW3 2TA

Drawing Title  
 proposed elevations

Drawing Status  
 planning

Date	Scale @ A3	Drawn
09.18	1:100	

Drawing Number  
 4112-P.10A