


**Drawing Notes**

1. This drawing is prepared solely for design and planning submission purposes. It is not intended or suitable for either Building Regulations or Construction purposes and should not be used for such.
2. All dimensions must be checked on site and any discrepancies verified with the architect.
3. Unless shown otherwise, all dimensions are to structural surfaces.
4. All work must comply with relevant building Standards and Building Regulations requirements. Drawing errors and omissions to be reported to the architect

THIS IS NOT A CONSTRUCTION DRAWING, IT IS UNSUITABLE FOR THE PURPOSE OF CONSTRUCTION AND MUST ON NO ACCOUNT BE USED AS SUCH.

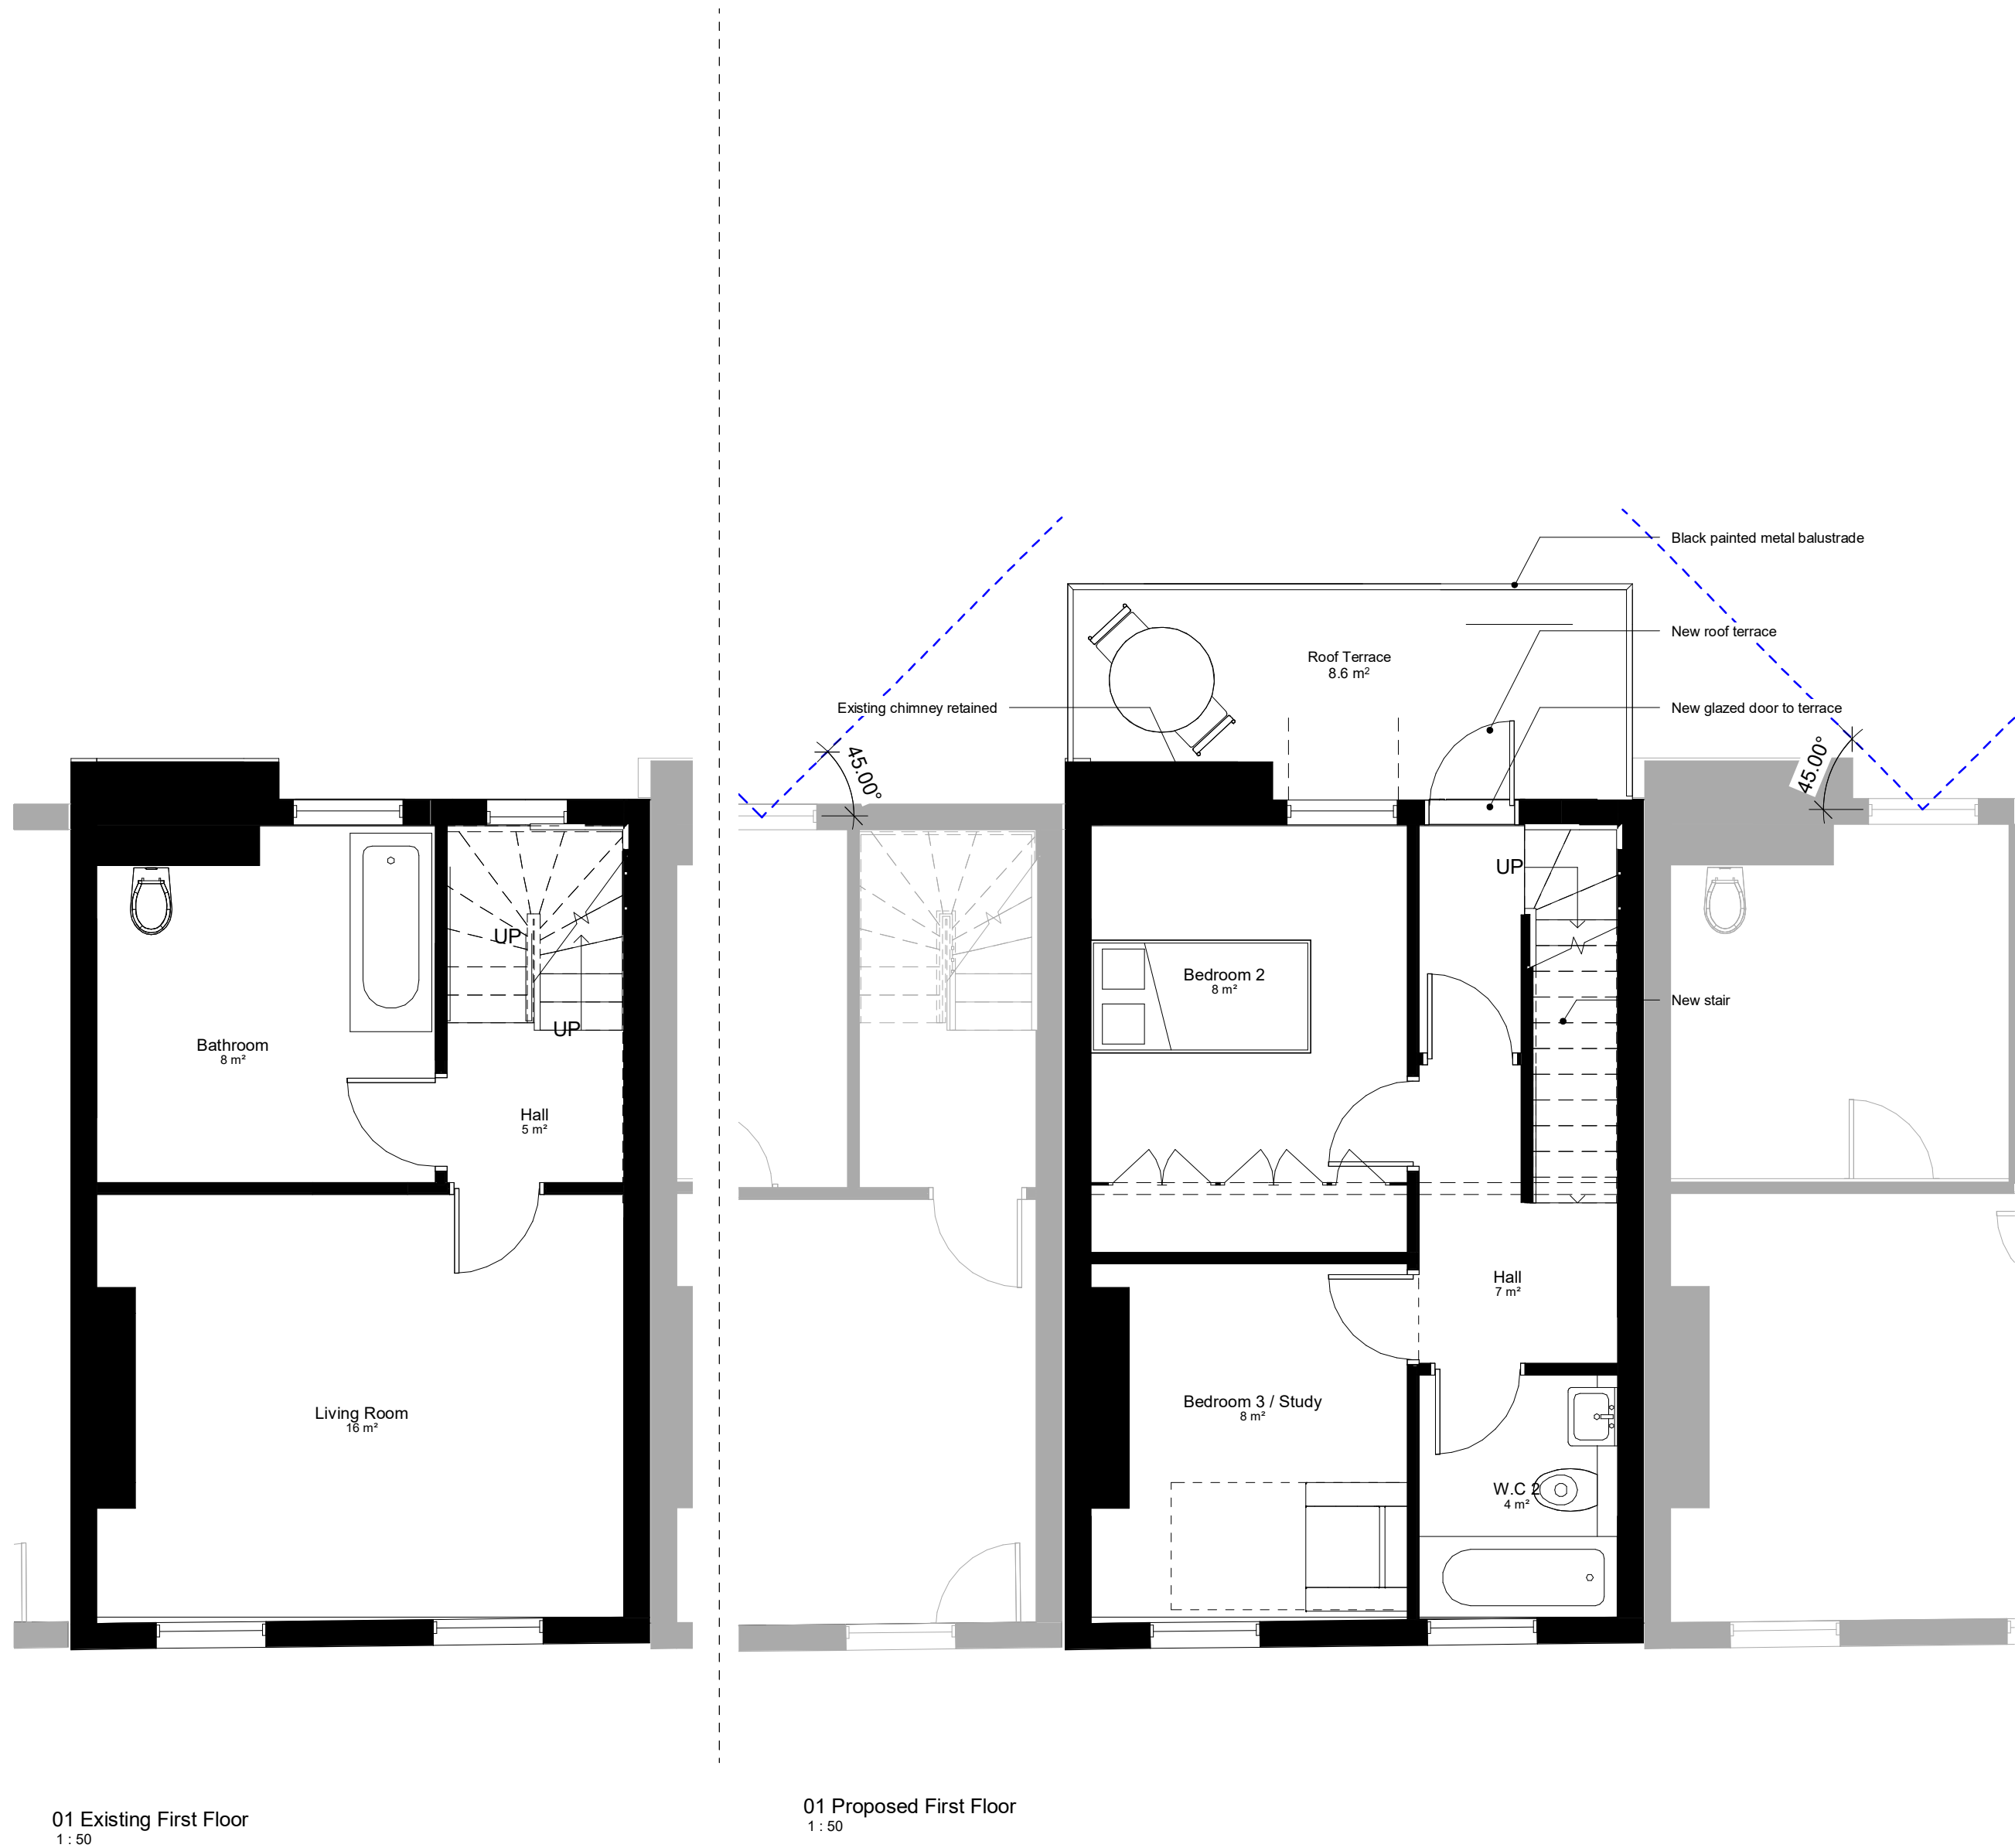


01 Existing First Floor  
1 : 50

01 Proposed First Floor  
1 : 50

Existing First Floor  
Gross Internal Area = 29m²

Proposed First Floor  
Gross Internal Area = 29m²

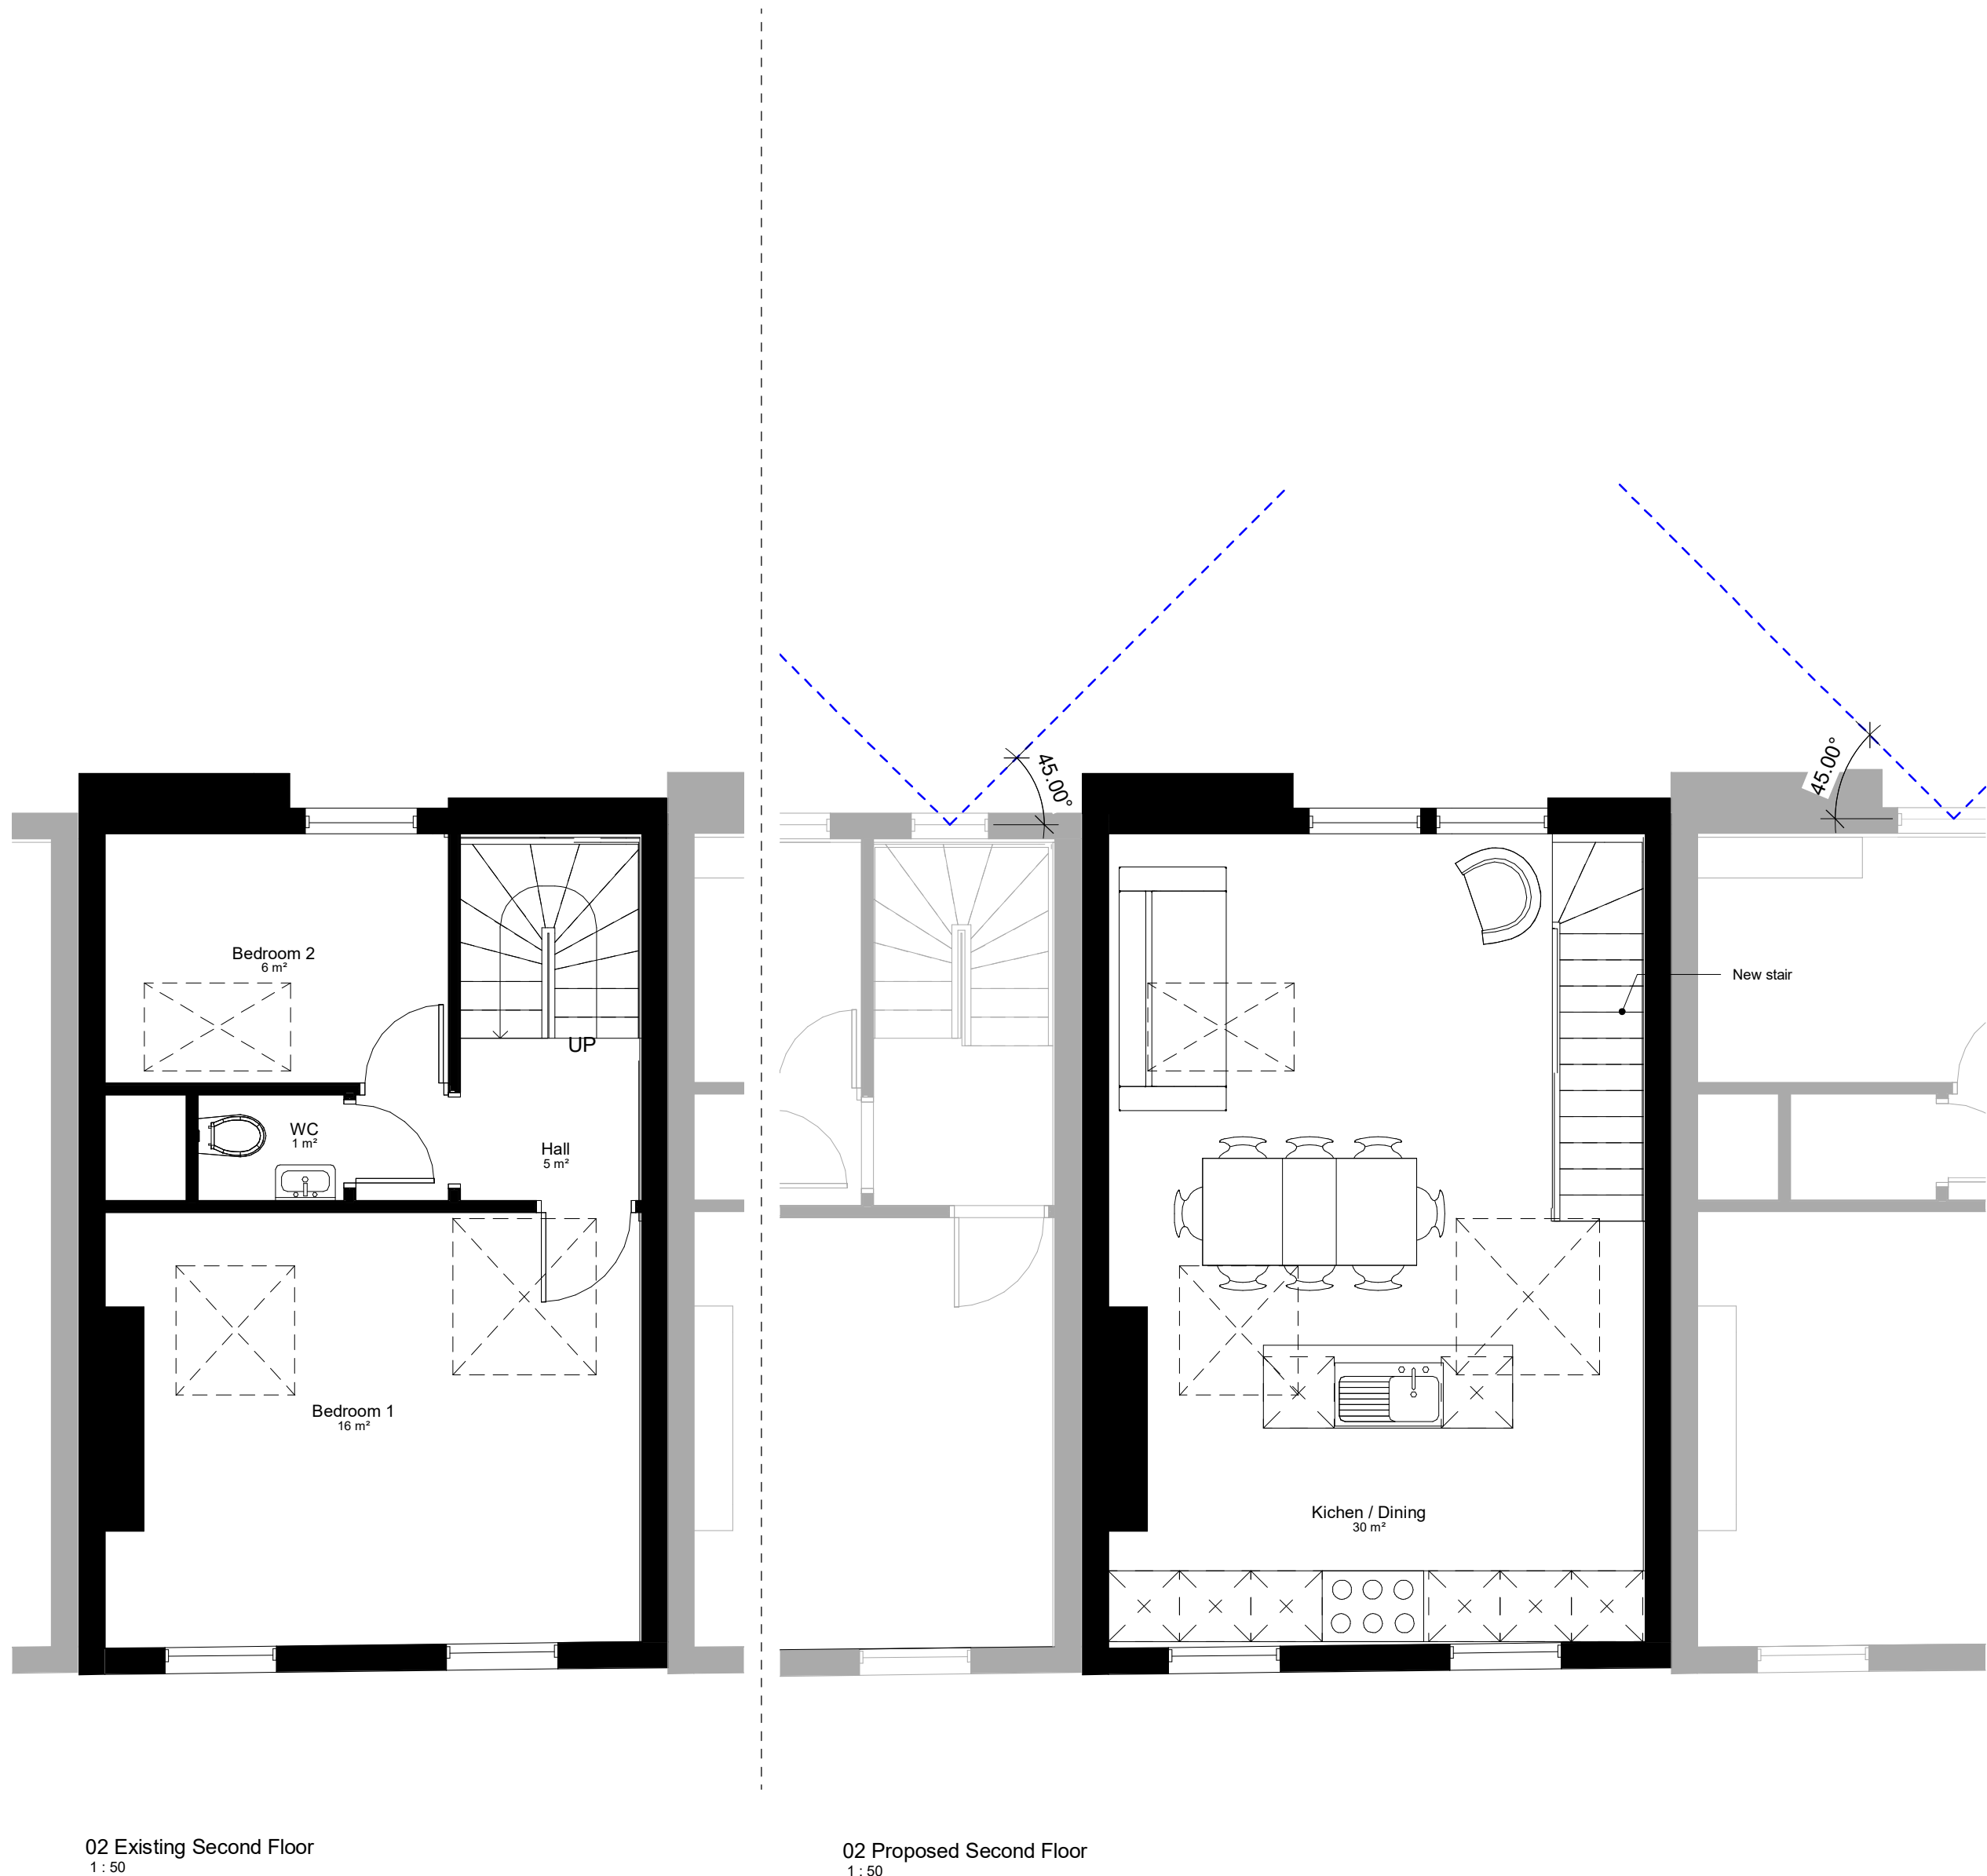


02 Existing Second Floor  
1 : 50

02 Proposed Second Floor  
1 : 50

Existing Second Floor  
Gross Internal Area = 29m²

Proposed Second Floor  
Gross Internal Area = 29m²

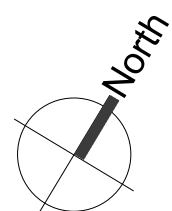

rev	date	note
CODE		SUITABILITY DESCRIPTION
STATUS		PURPOSE OF ISSUE Planning
MAP		
Edspace Hackney Community College Falkirk Street, N1 6HQ tel: 07843 421187 email: studio@map-architecture.co.uk		
PROJECT NO:		

1808

PROJECT		104 Drummond Street
TITLE		Proposed and Existing First & Second Floor Plans
CLIENT		Philipp Mohr

DRAWN BY JT	CHECKED BY MP	DATE 01/16/19
SCALE (@ A1) 1 : 50		PROJECT NUMBER 1808
DRAWING NUMBER 02		REV