

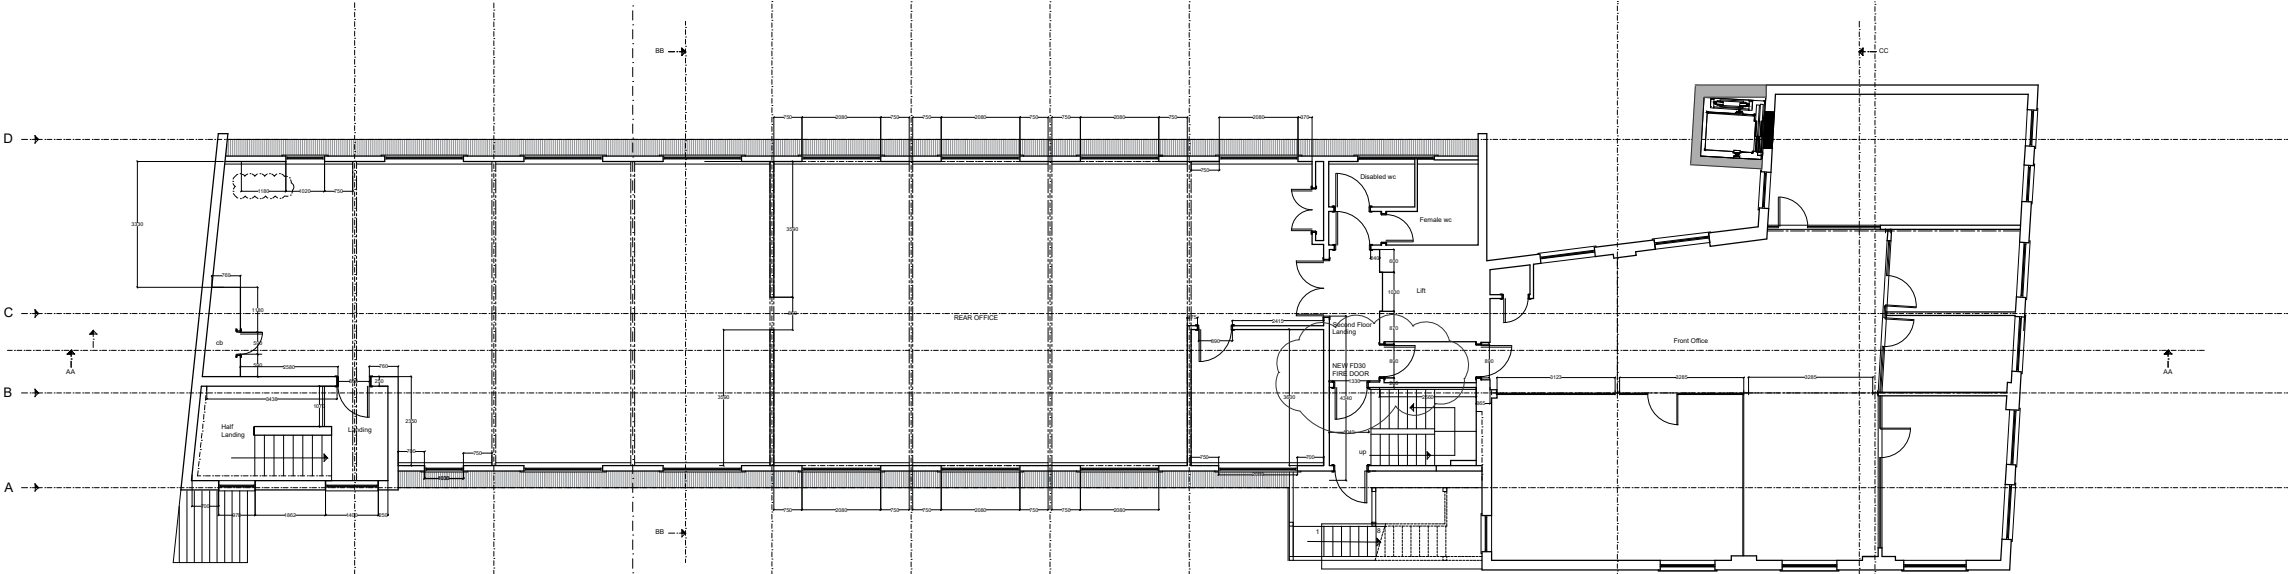
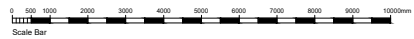



Figured dimensions only to be taken from this drawing.  
Any errors or omissions to be reported to the architect.

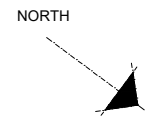

SECOND FLOOR

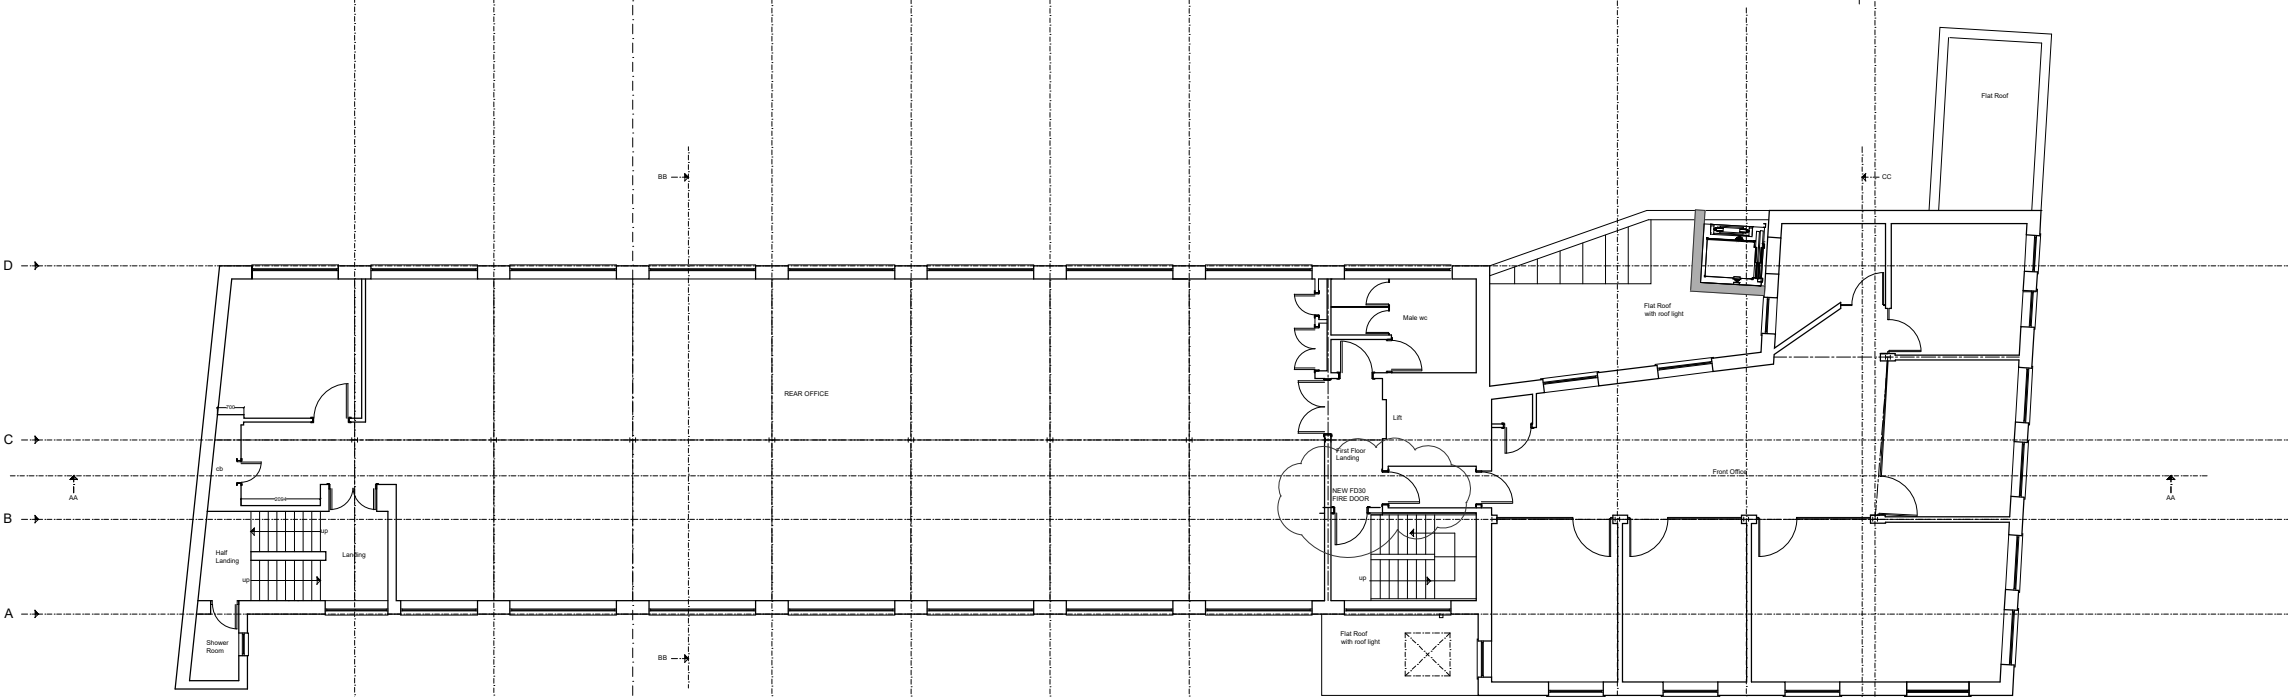

FIRST FLOOR

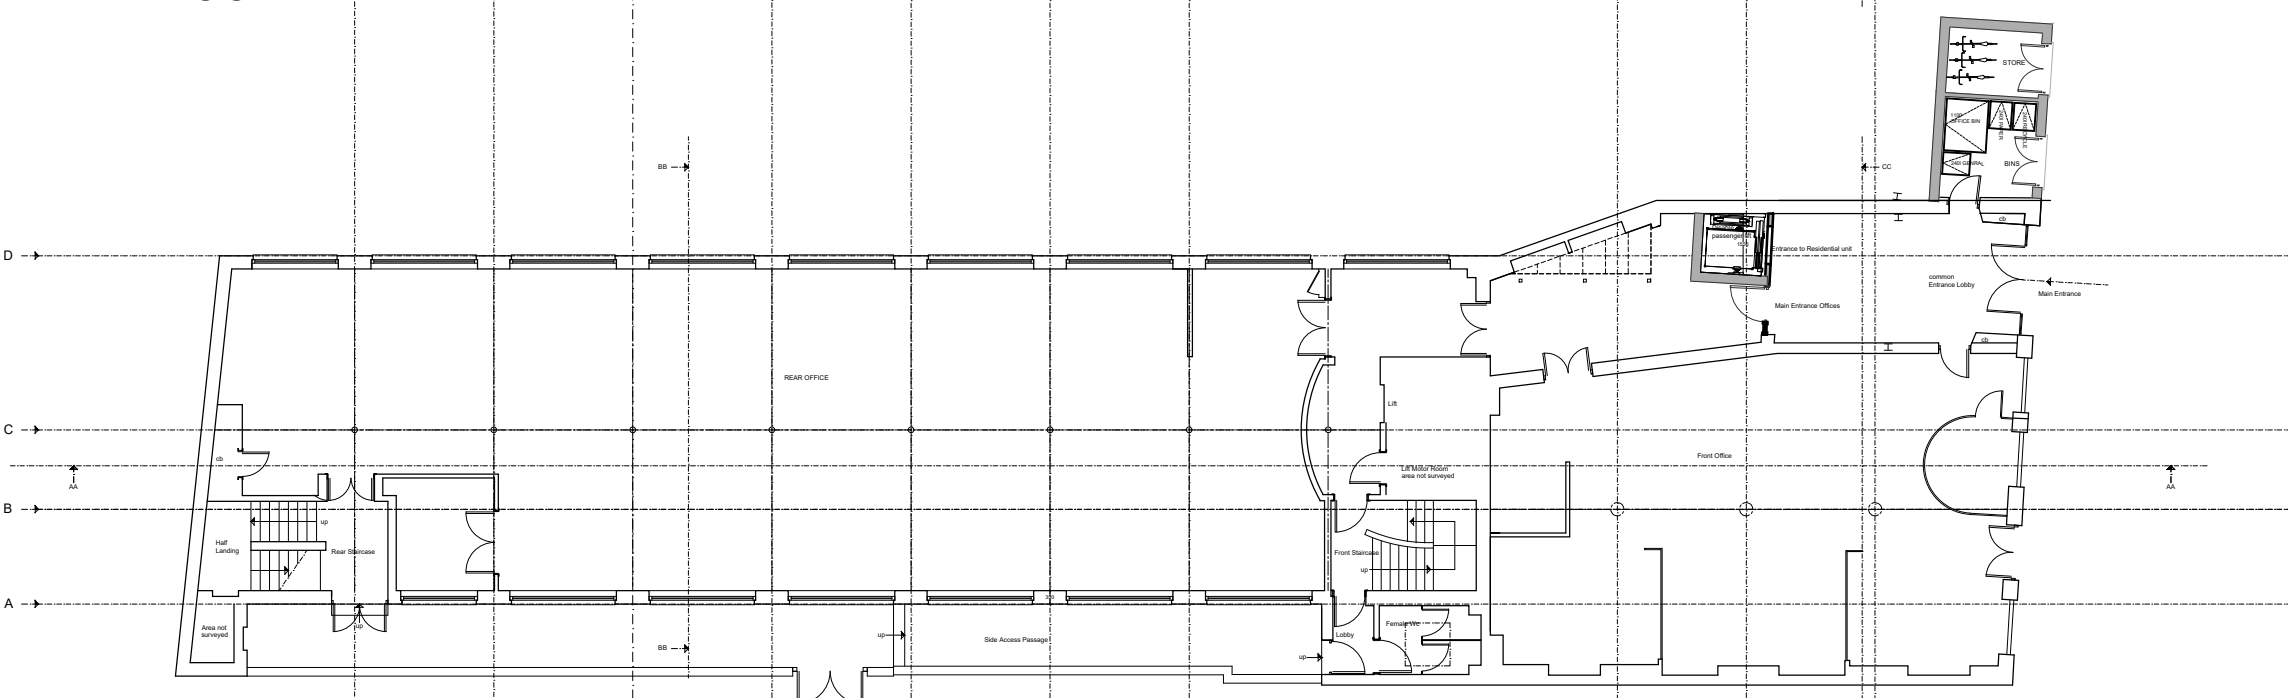

GROUND FLOOR

C	PLANNING SUBMISSION - INTERNAL LAYOUT REVISED; LIFT SHAFT ADDED.	ARCI	07/01/2019
B	ESCAPE STAIR CASE REVISED	ARCI	16/10/2018
A	FD30 FIRE DOOR ADDED TO BOTH FIRST AND SECOND FLOOR PLANS	ARCI	04/10/2018
REV:	DESCRIPTION:	BY:	DATE:
STATUS: STAGE C - DESIGN			

**THE HOUSE DESIGNERS.**

c/o Baufriz (UK) Ltd  
The Workplace, Oakington Road,  
Cambridge CB3 0QH  
T: 01223 235 632 E: studio@thehousedesigners.eu

CLIENT:  
**ASANDK**  
5-6 UNDERHILL STREET, LONDON, NW1 7HS

ARCHITECT:  
The Housedesigners (Ltd)  
c/o Baufriz (UK) Ltd  
Camboro Business Park, Oakington Road,  
Cambridge, CB3 0QH

PROJECT:	PENTHOUSE KIRSCH		
TITLE:	05 - PROPOSED PLANS		
SCALE AT A1:	DATE:	DRAWN:	CHECKED:
1:100 (1:200 @ A3)	20-Sep-18	ARCI	ARCI
PROJECT NO:	DRAWING NO:	REVISION:	
226	100	C	