




Ground Floor Plan as Existing

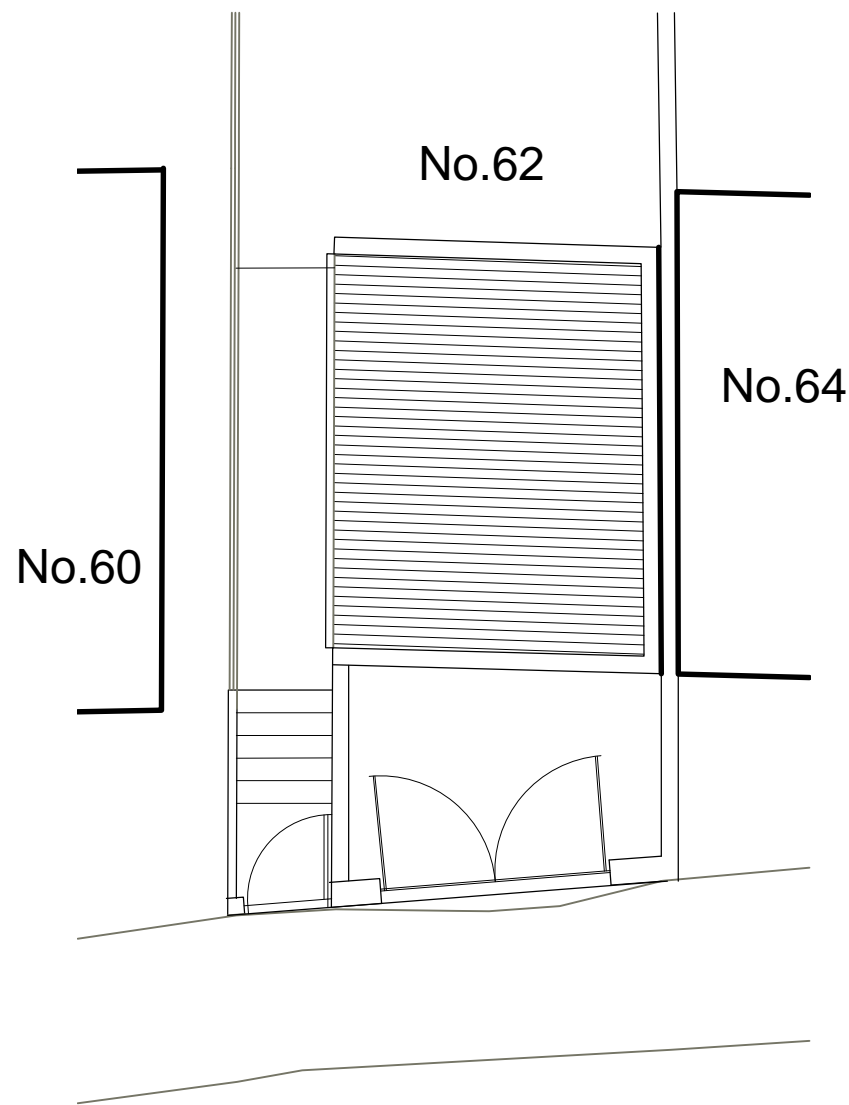


Roof Plan as Existing

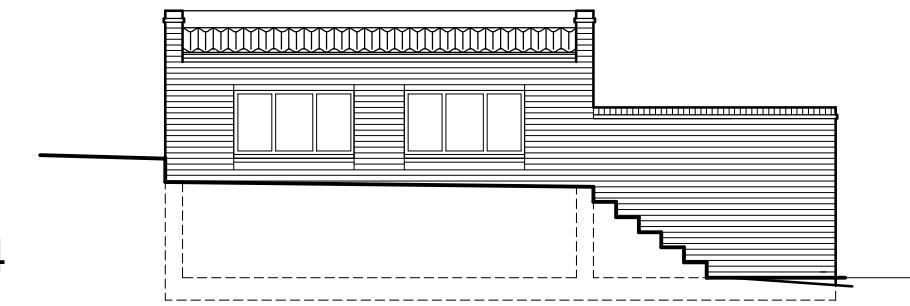


No.60 Side Elevation

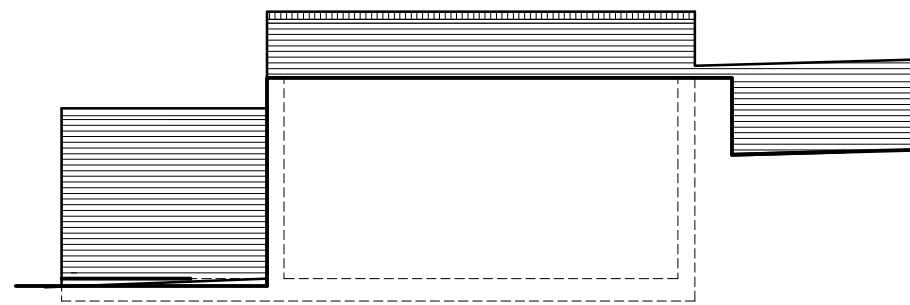

No.64 Side Elevation

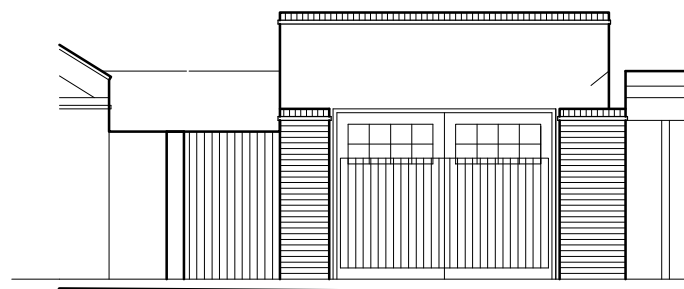

Mill Lane Elevation

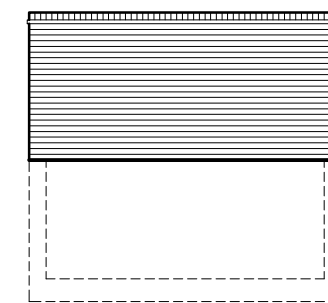

No.62 Garden Elevation



Ground Floor GIA = 20.5 m²

Existing Elevations



Planning

NOTES:

MATERIALS

Existing Garage

Walls - Brown bricks

Roof - Corrugated sheet fibre cement

Frames & - Black
Windows

Doors - Timber clear finished

REV	AMENDMENTS	BY	DATE

BFA ARCHITECTS
 24a Sedley Taylor Rd
 Cambridge CB2 8PN
 tel:+44 1223 413 064
 leon.w@bfa-ltd.co.uk
 www.bfa-ltd.co.uk

All dimensions to be checked on site. Any discrepancies to be reported to the Architect immediately.
 The drawing is not to be scaled.

THIS DRAWING IS COPYRIGHT

Drawn By LNW	Checked By BFA
------------------------	--------------------------

Date Jan '19	Scale 1:50 @ A1 1:100 @ A3
------------------------	--

Drw Title
Garage Plans & Elevations as Existing

Project
 Proposed Dwelling at
 62 Hillfield Road,
 West Hampstead
 London NW6 1QA

Drawing No. 918-P-06	Rev A
--------------------------------	-----------------