


Ordnance Survey, (c) Crown Copyright 2018. All rights reserved. Licence number 100022432

001 Site Location Plan
1:1250



002 Aerial Site Photograph
NTS

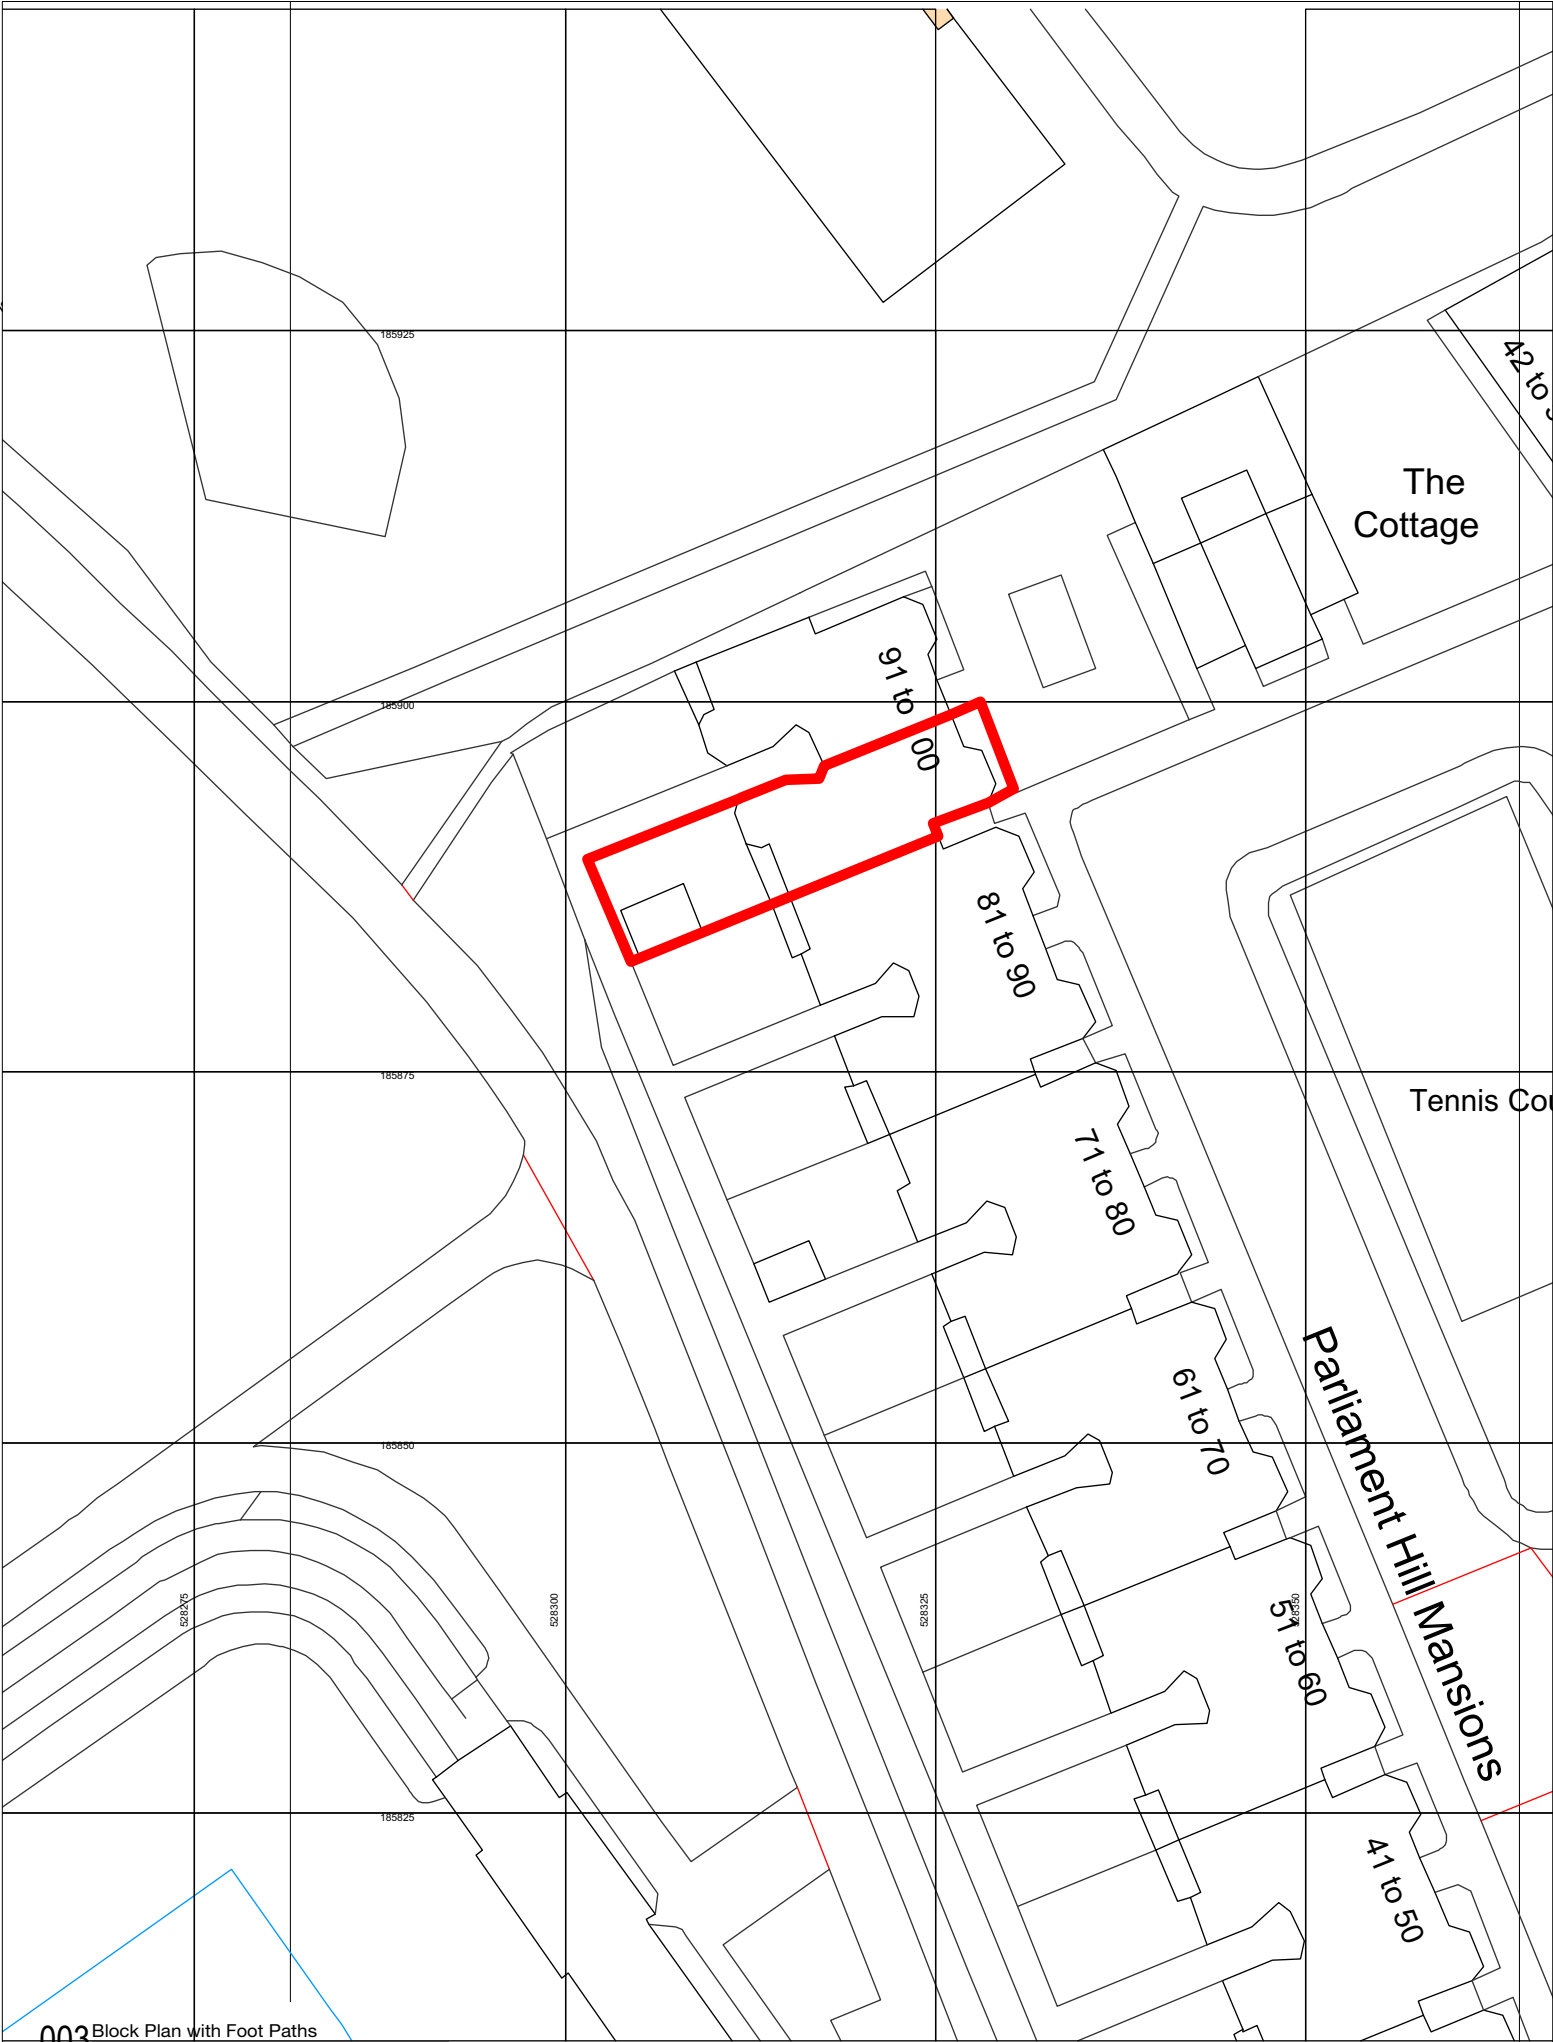

003 Block Plan with Foot Paths
1:500

- 1 Do not scale off this drawing.
- 2 Any discrepancies to be referred to the Architect.
- 3 This drawing is to be read in conjunction with all relevant specifications and other drawings issued by the Architect, and other specialists.
- 4 This drawing is copyright and is not to be reproduced without RRA permission.
- 5 IF IN DOUBT, ASK.

Revision	Description	Date	Check	Rev
----------	-------------	------	-------	-----



RRA Architects Hereford
The Watershed | Wye Street | Hereford | HR2 7RB

01432 278707
info@rraarchitects.com

www.rraarchitects.com

London: 020 7377 5458
Hereford: 01432 278707
Cheltenham: 01242 269374

Client :
MR AND MRS PERSEY QC

Project :
91 PARLIAMENT HILL MANSIONS,
NW5 1NB
Drawing Title :
SITE LOCATION PLAN

Status	Date	Drawn By
LOCAL AUTHORITY	DEC. 2018	FH
Drawing No.	Revision	Scale
2735L(0)050	-	1:50 @ A1

- 1


Do not scale off this drawing.
- 2

Any discrepancies to be referred to the Architect.
- 3

This drawing is to be read in conjunction with all relevant specifications and other drawings issued by the Architect, and other specialists.
- 4

This drawing is copyright and is not to be reproduced without RRA permission.
- 5

IF IN DOUBT, ASK.

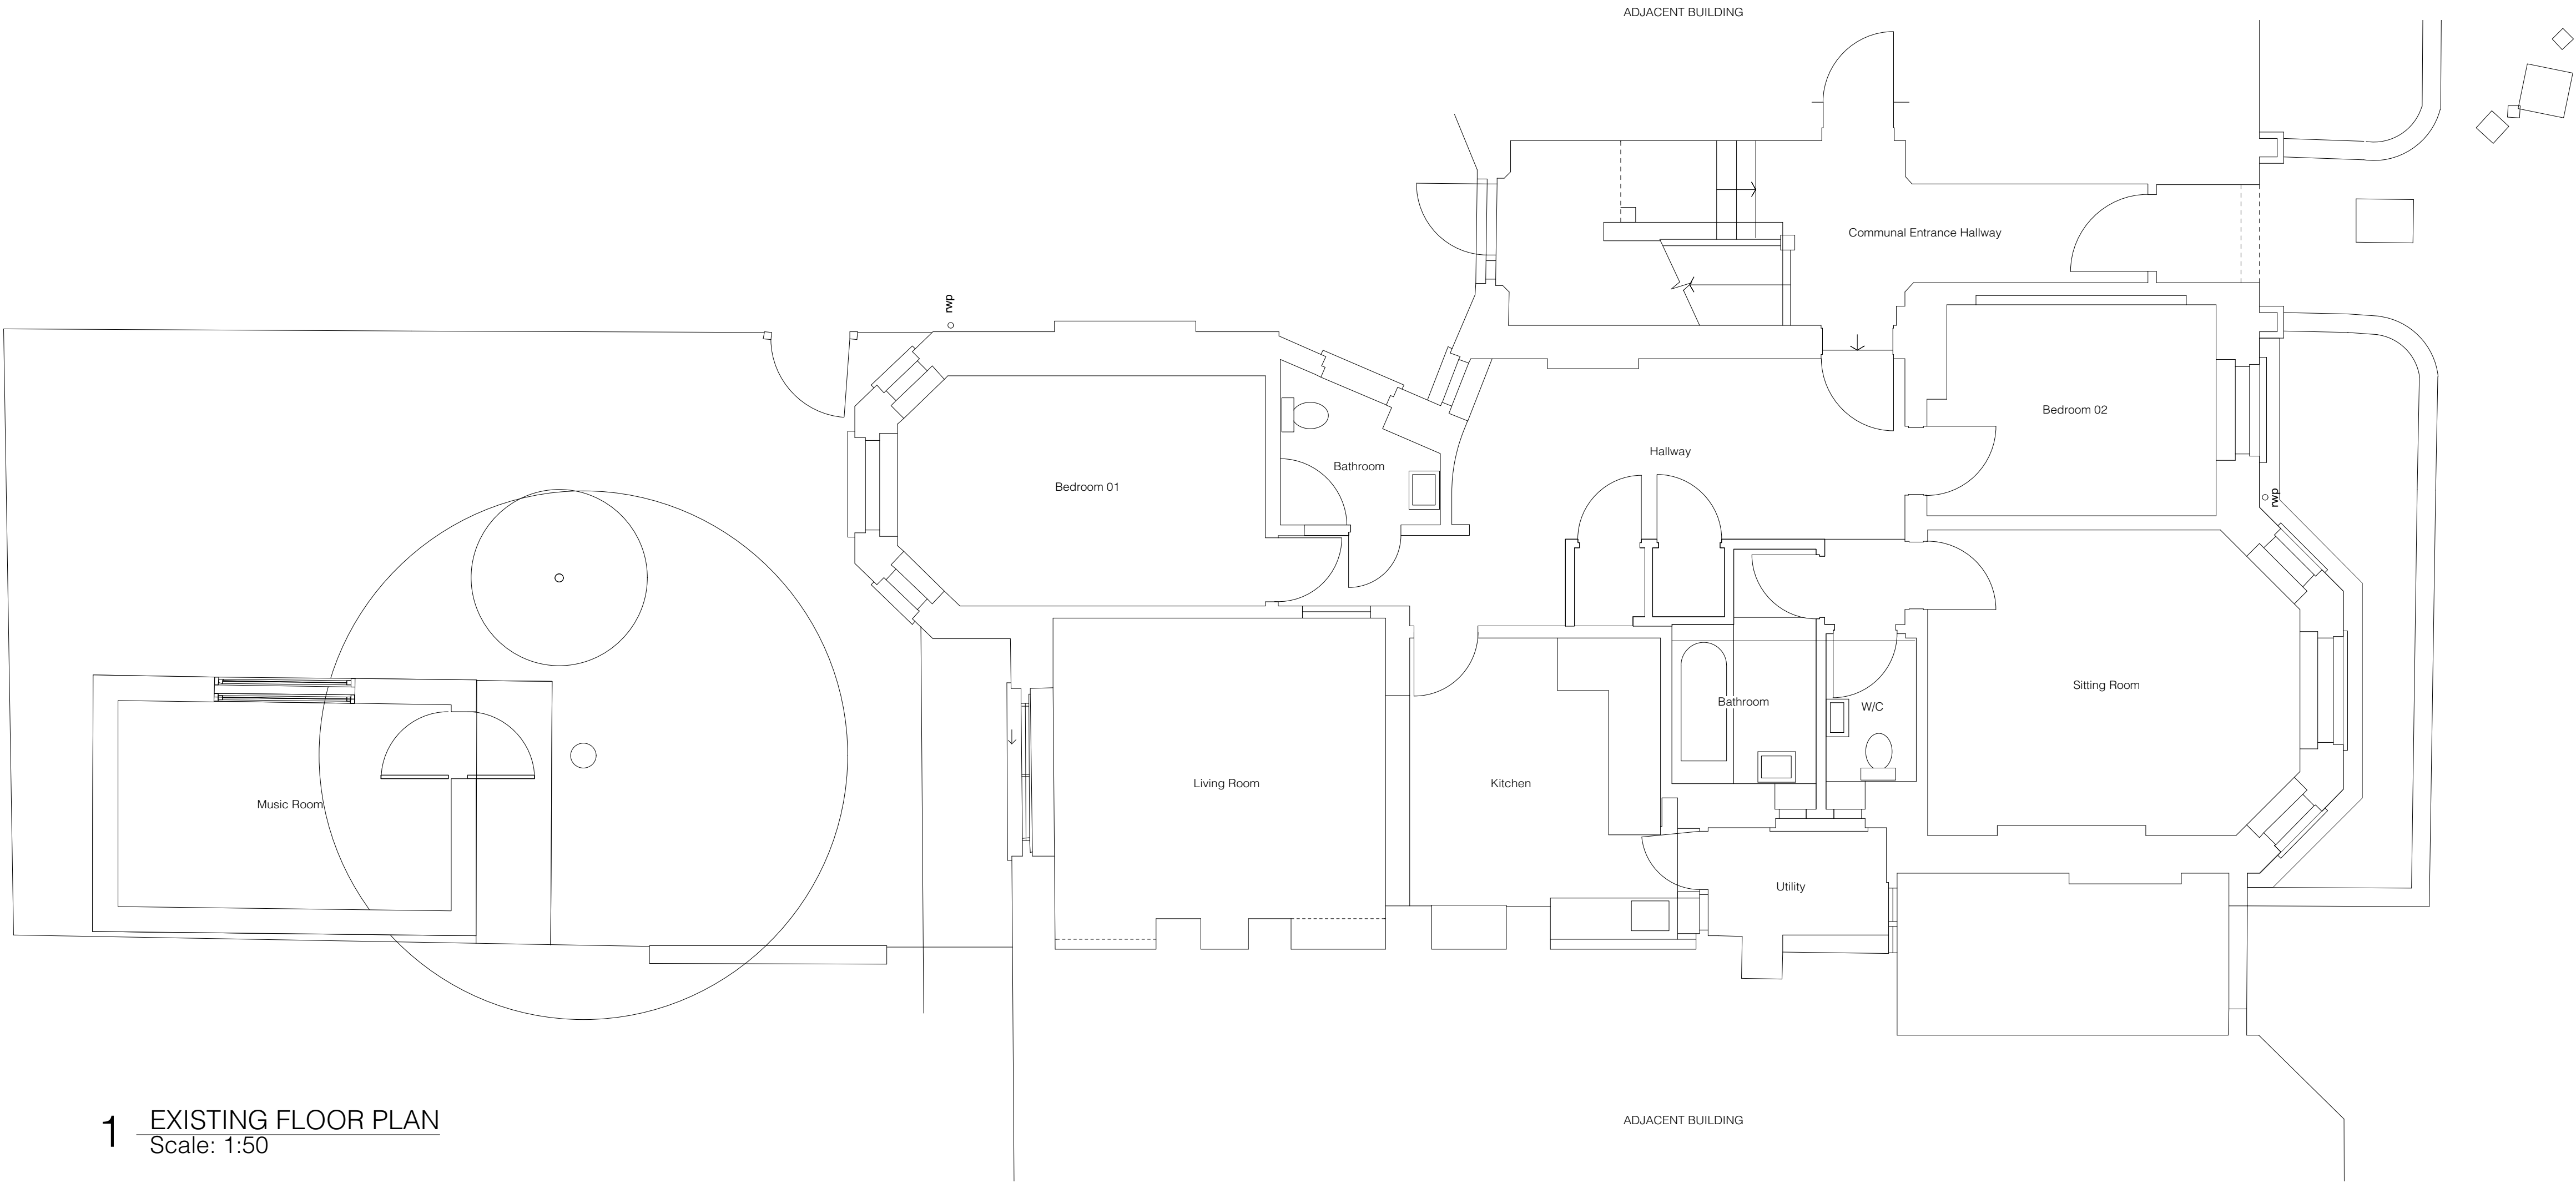

1 EXISTING FLOOR PLAN
Scale: 1:50



2 EXISTING FRONT ELEVATION
Scale: 1:50



3 EXISTING REAR ELEVATION
Scale: 1:50

PLANNING ISSUE

Alterations to annotations based on Planning Officer comments dated 28.01.19 04.02.19 JM A

Revision	Description	Date	Check	Rev
----------	-------------	------	-------	-----



RRA Architects Hereford
The Watershed | Wye Street | Hereford | HR2 7RB

01432 278707
info@rraarchitects.com

www.rraarchitects.com

London	Hereford	Cheltenham
T 020 7377 5458	T 01432 278707	T 01242 269374

Client :
MR AND MRS PERSEY QC

Project :
91 PARLIAMENT HILL MANSIONS,
NW5 1NB
Drawing Title :
EXISTING | FLOOR PLAN / ELEVATIONS

Status LOCAL AUTHORITY	Date Jan. 2019	Drawn By FH
Drawing No. 2735L(0)500	Revision A	Scale 1:50 @ A1

- 1


Do not scale off this drawing.
- 2

Any discrepancies to be referred to the Architect.
- 3

This drawing is to be read in conjunction with all relevant specifications and other drawings issued by the Architect, and other specialists.
- 4

This drawing is copyright and is not to be reproduced without RRA permission.
- 5


IF IN DOUBT, ASK.

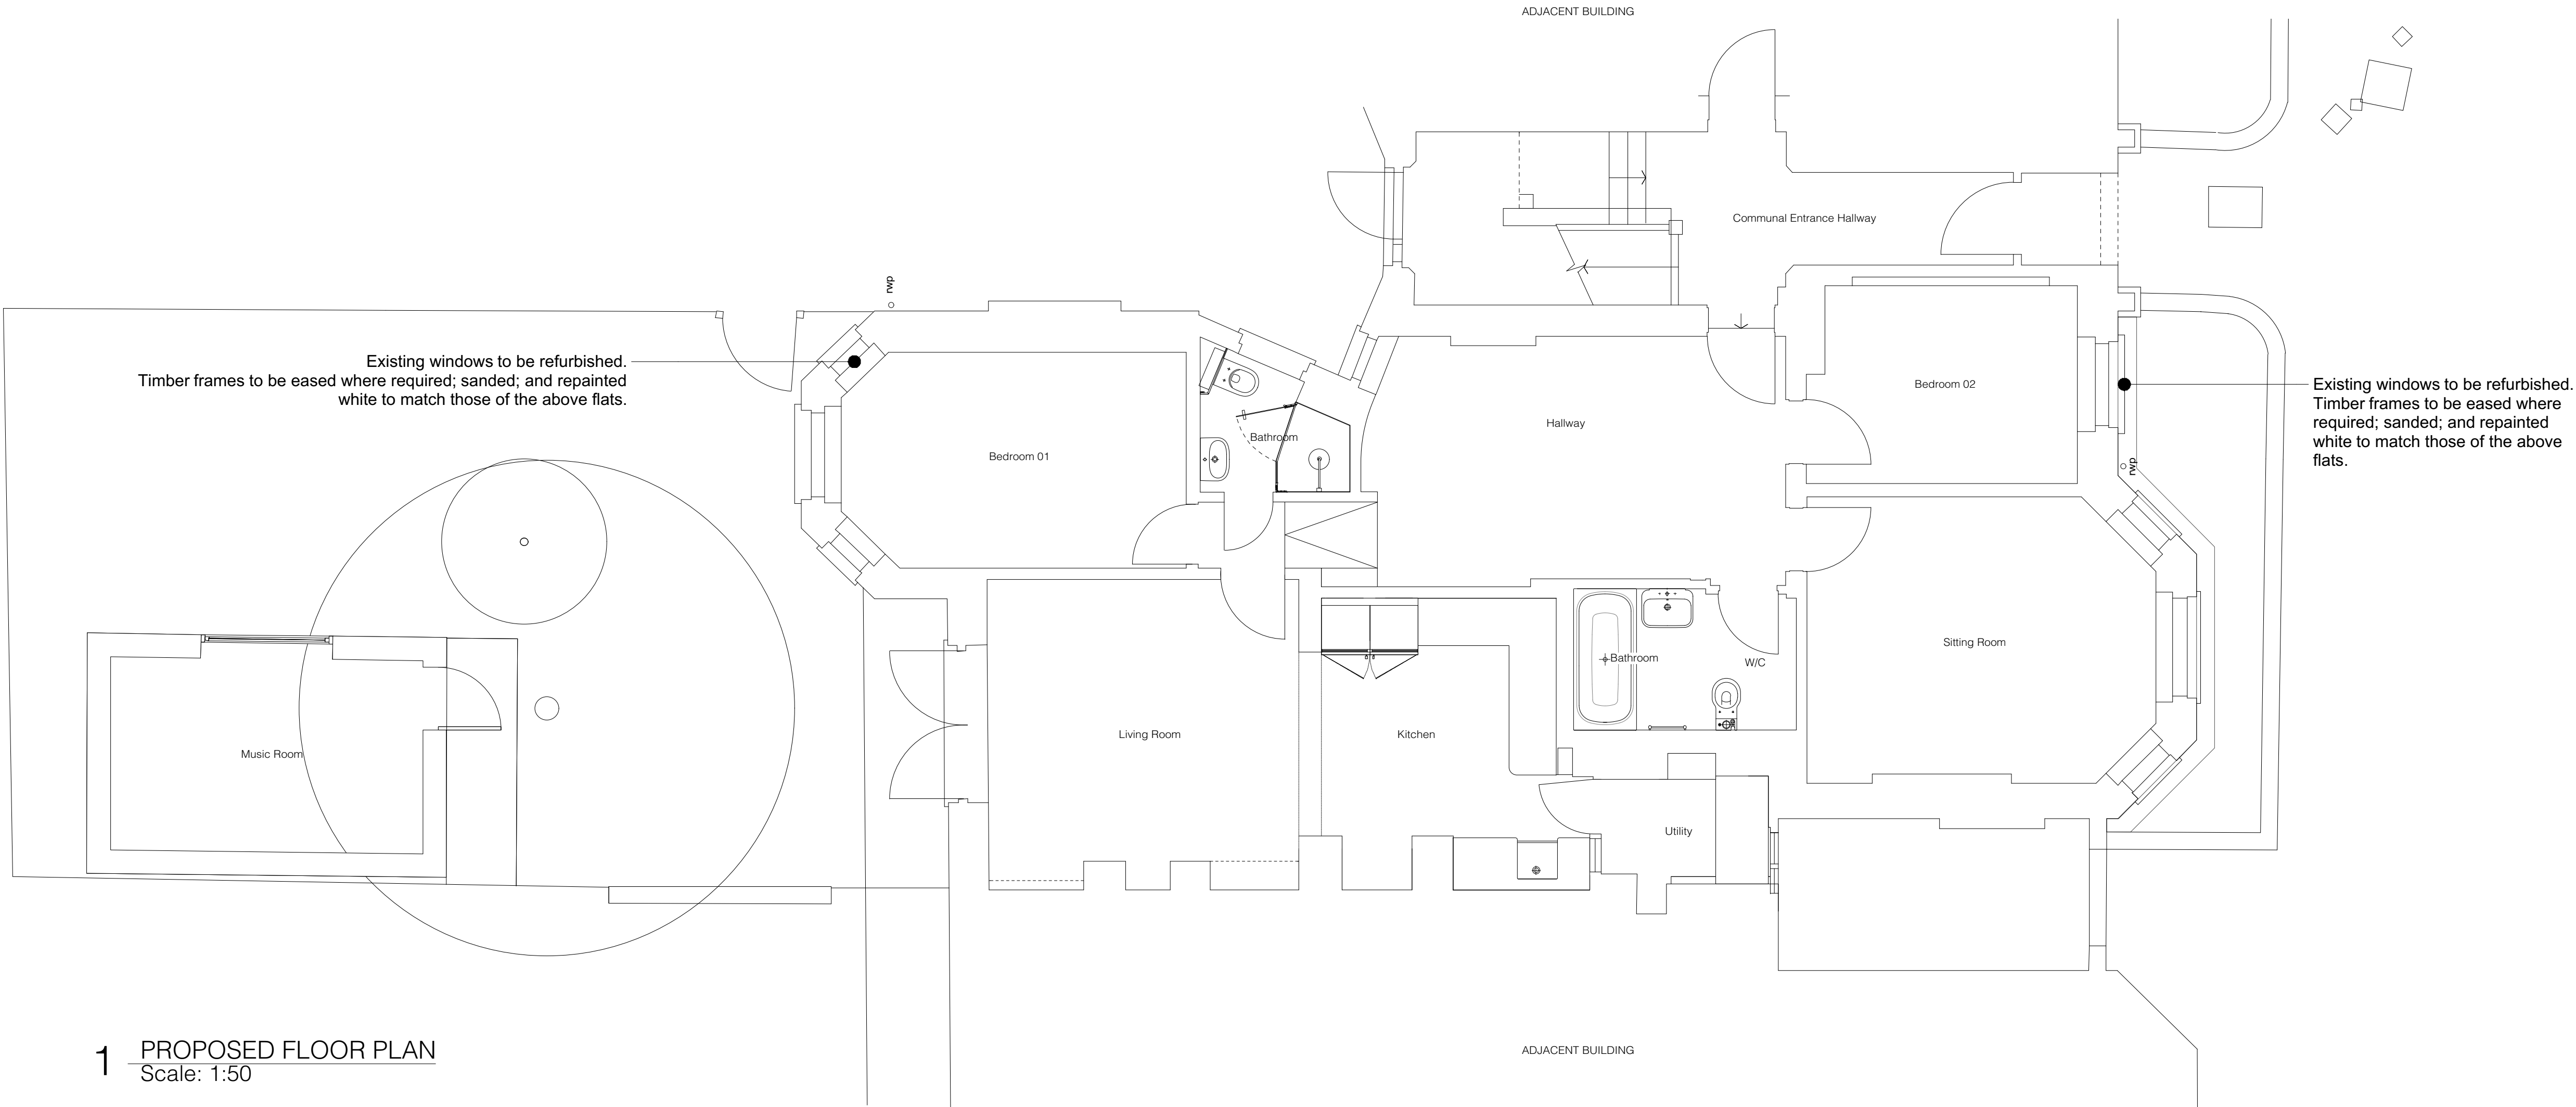

1 PROPOSED FLOOR PLAN
Scale: 1:50



2 PROPOSED FRONT ELEVATION
Scale: 1:50

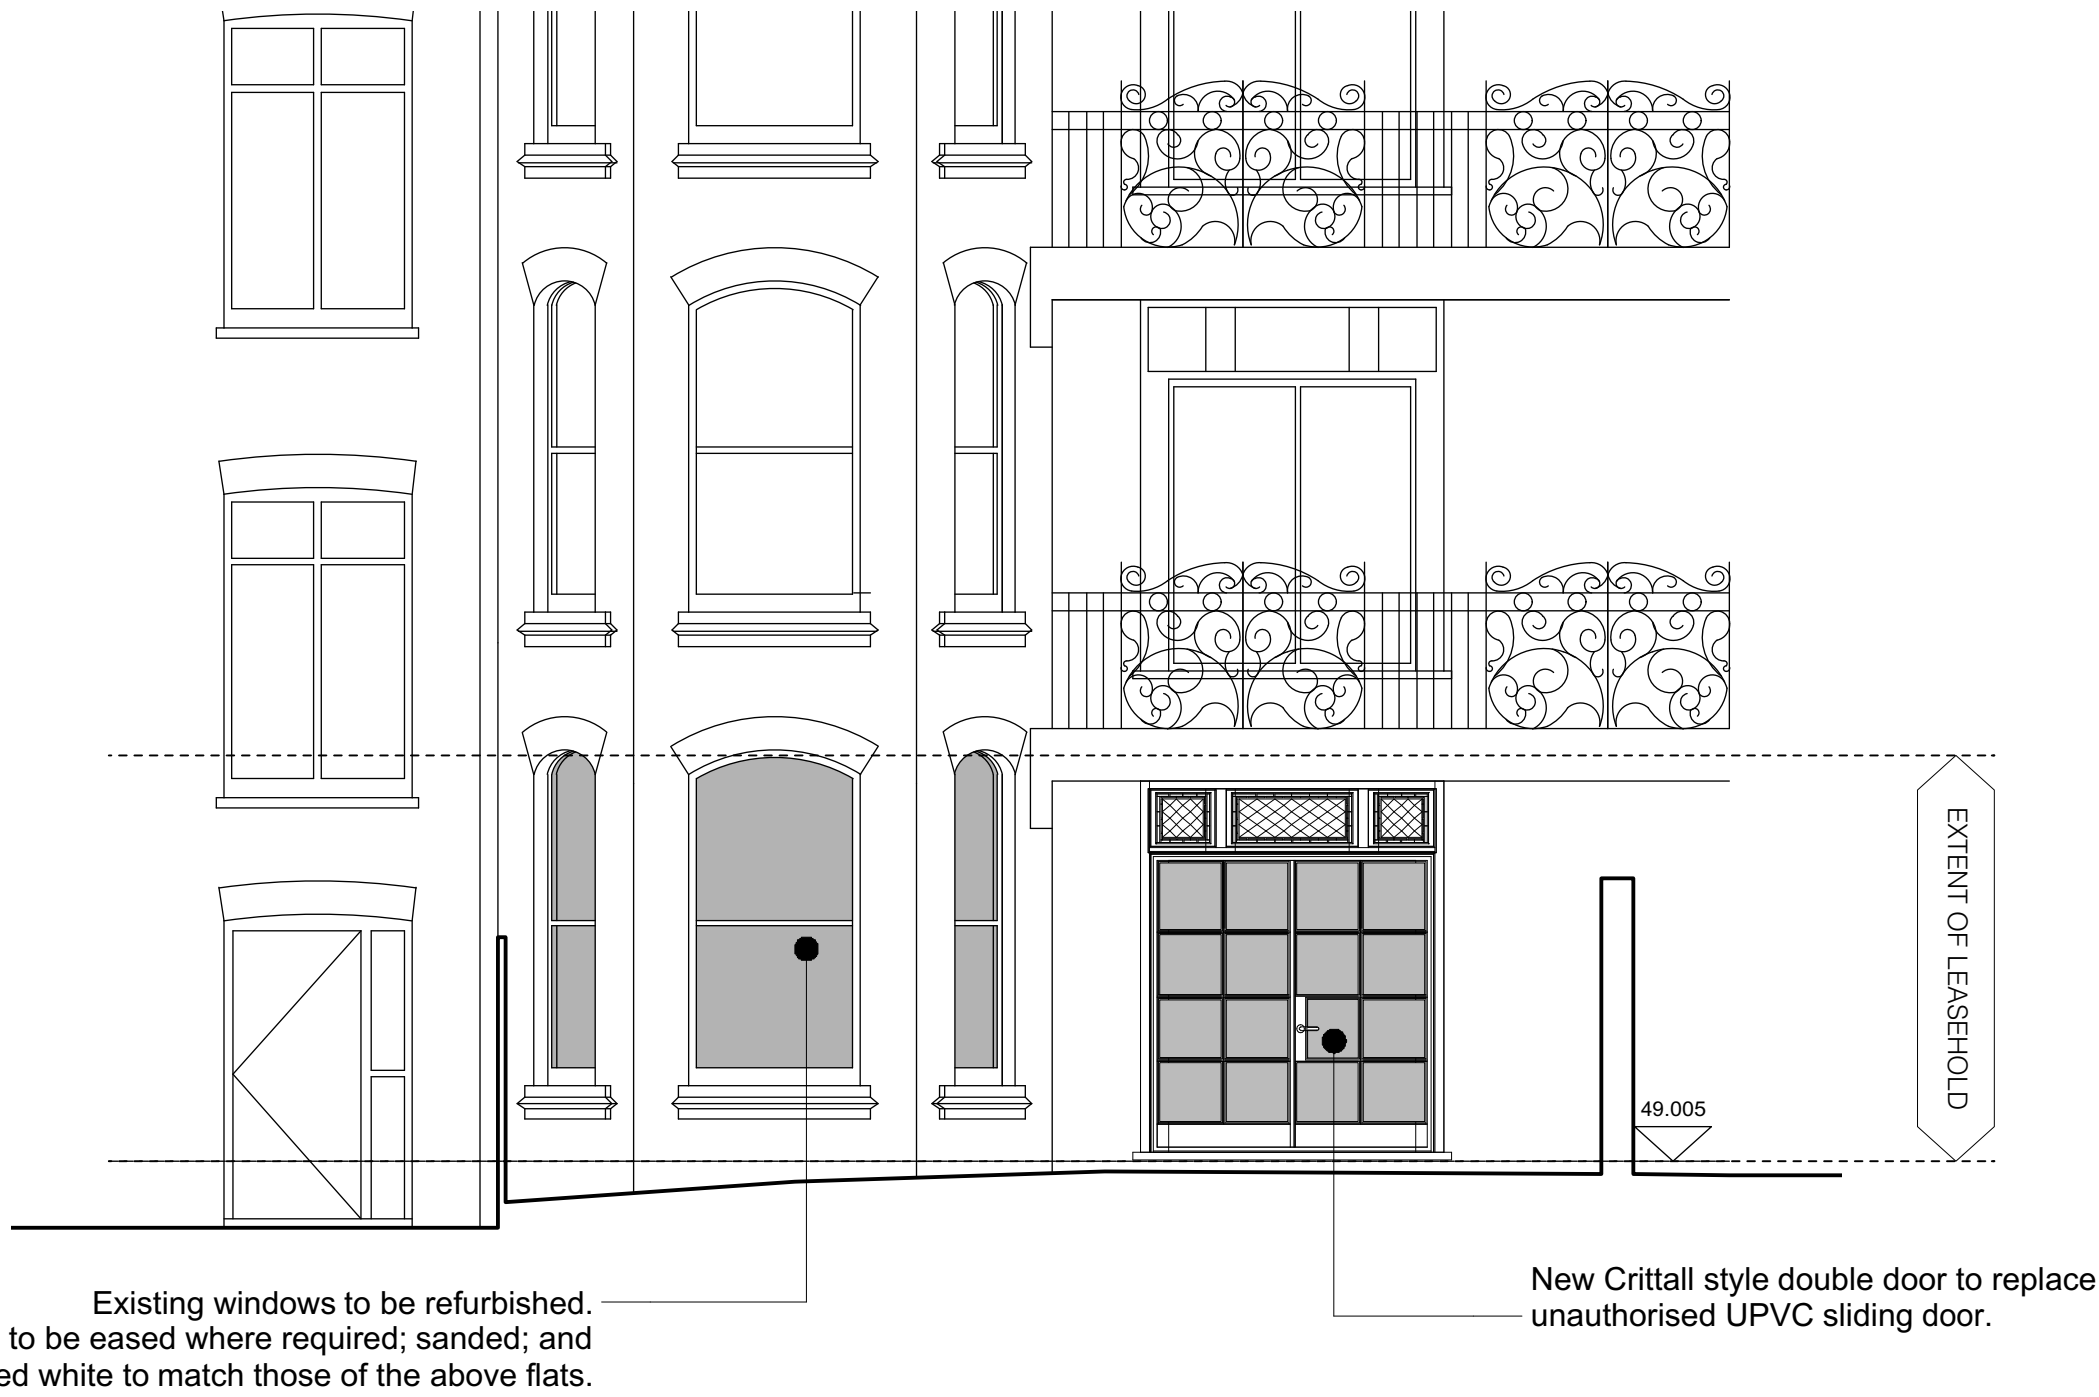

3 PROPOSED REAR ELEVATION
Scale: 1:50

PLANNING ISSUE

Alterations to annotations based on Planning Officer comments dated 28.01.19 04.02.19 JM A

Revision	Description	Date	Check	Rev
----------	-------------	------	-------	-----



RRA Architects Hereford
The Watershed | Wye Street | Hereford | HR2 7RB
01432 278707
info@rraarchitects.com

www.rraarchitects.com

London Hereford Cheltenham
T 020 7377 5458 T 01432 278707 T 01242 269374

Client :
MR AND MRS PERSEY QC

Project :
91 PARLIAMENT HILL MANSIONS,
NW5 1NB
Drawing Title :
PROPOSED | FLOOR PLAN / ELEVATIONS

Status LOCAL AUTHORITY	Date Jan. 2019	Drawn By FH
Drawing No. 2735L(0)501	Revision A	Scale 1:50 @ A1