



02

A-(10)-010


EXISTING SITE PLAN

1:50 @ A1,1:100 @ A3

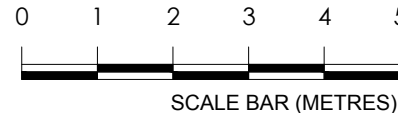

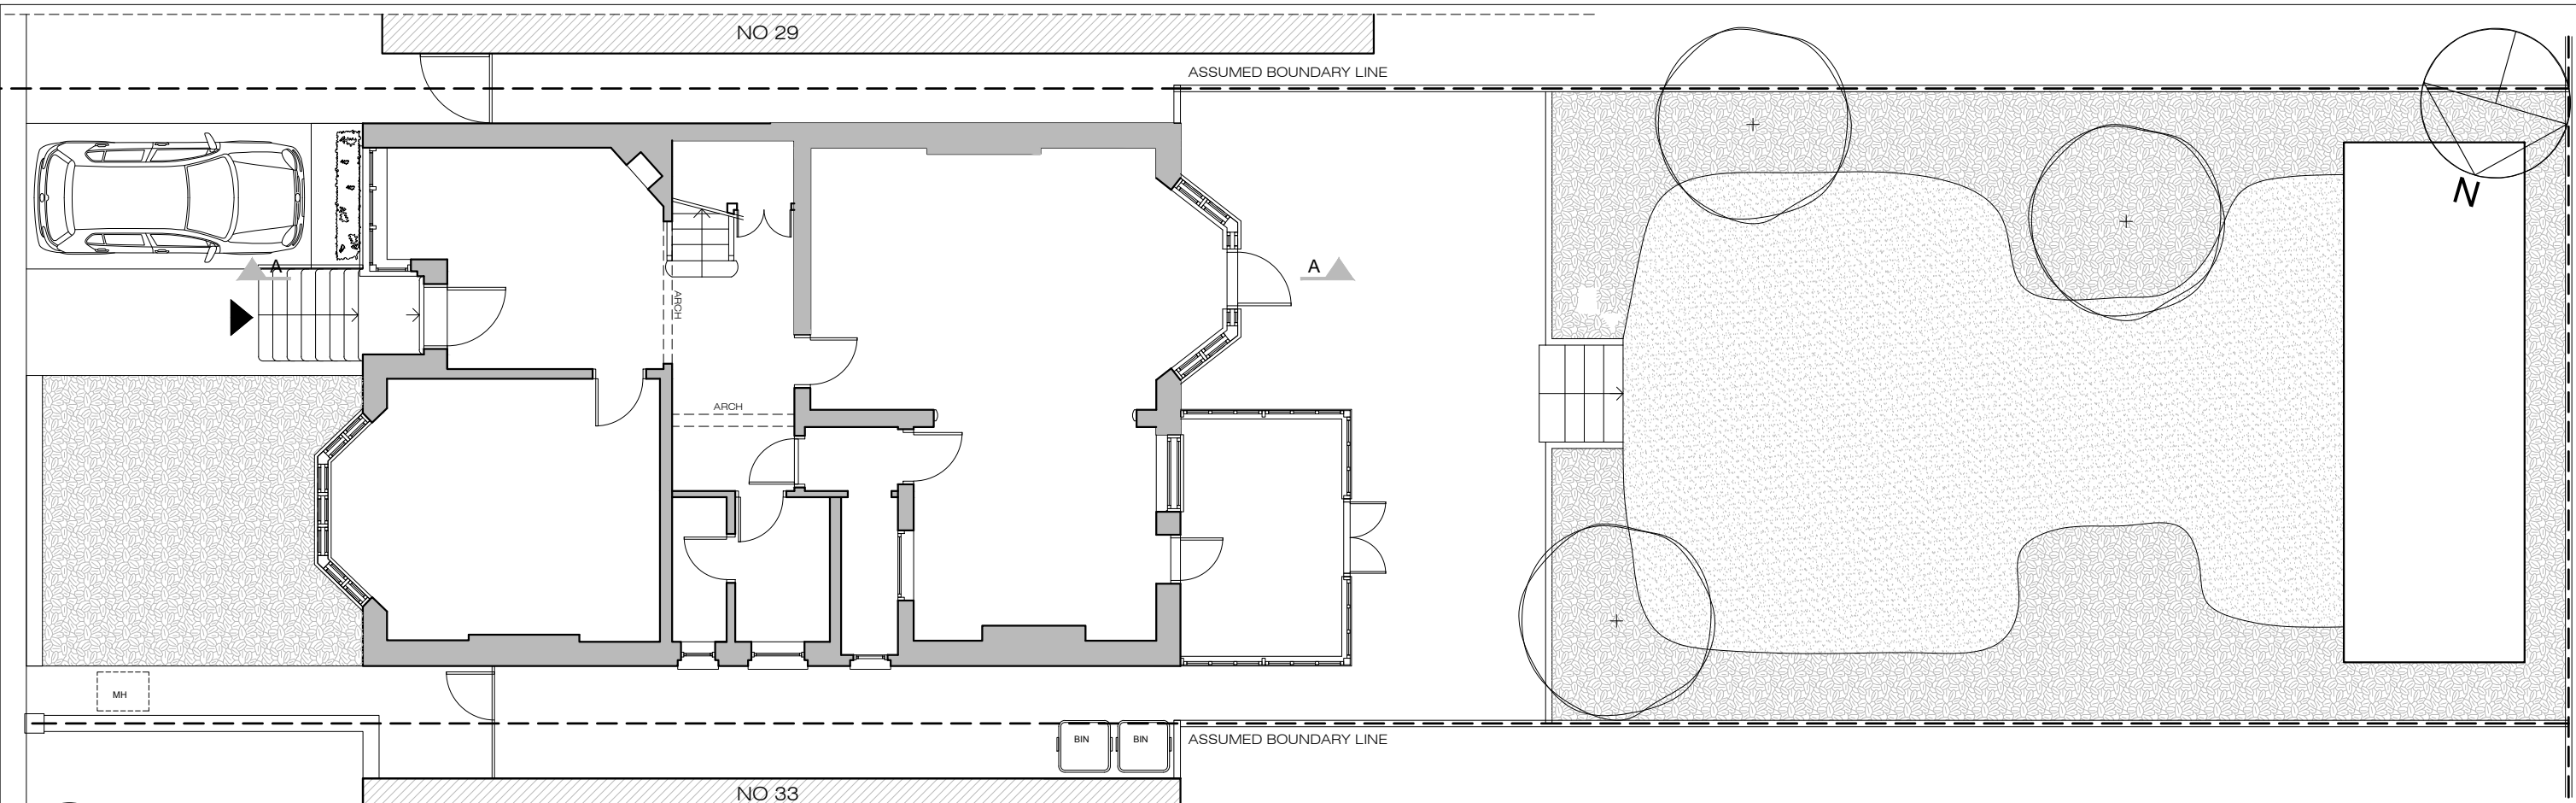


03 EXISTING GROUND FLOOR PLAN
A-(10)-011 1:50 @ A1,1:100 @ A3

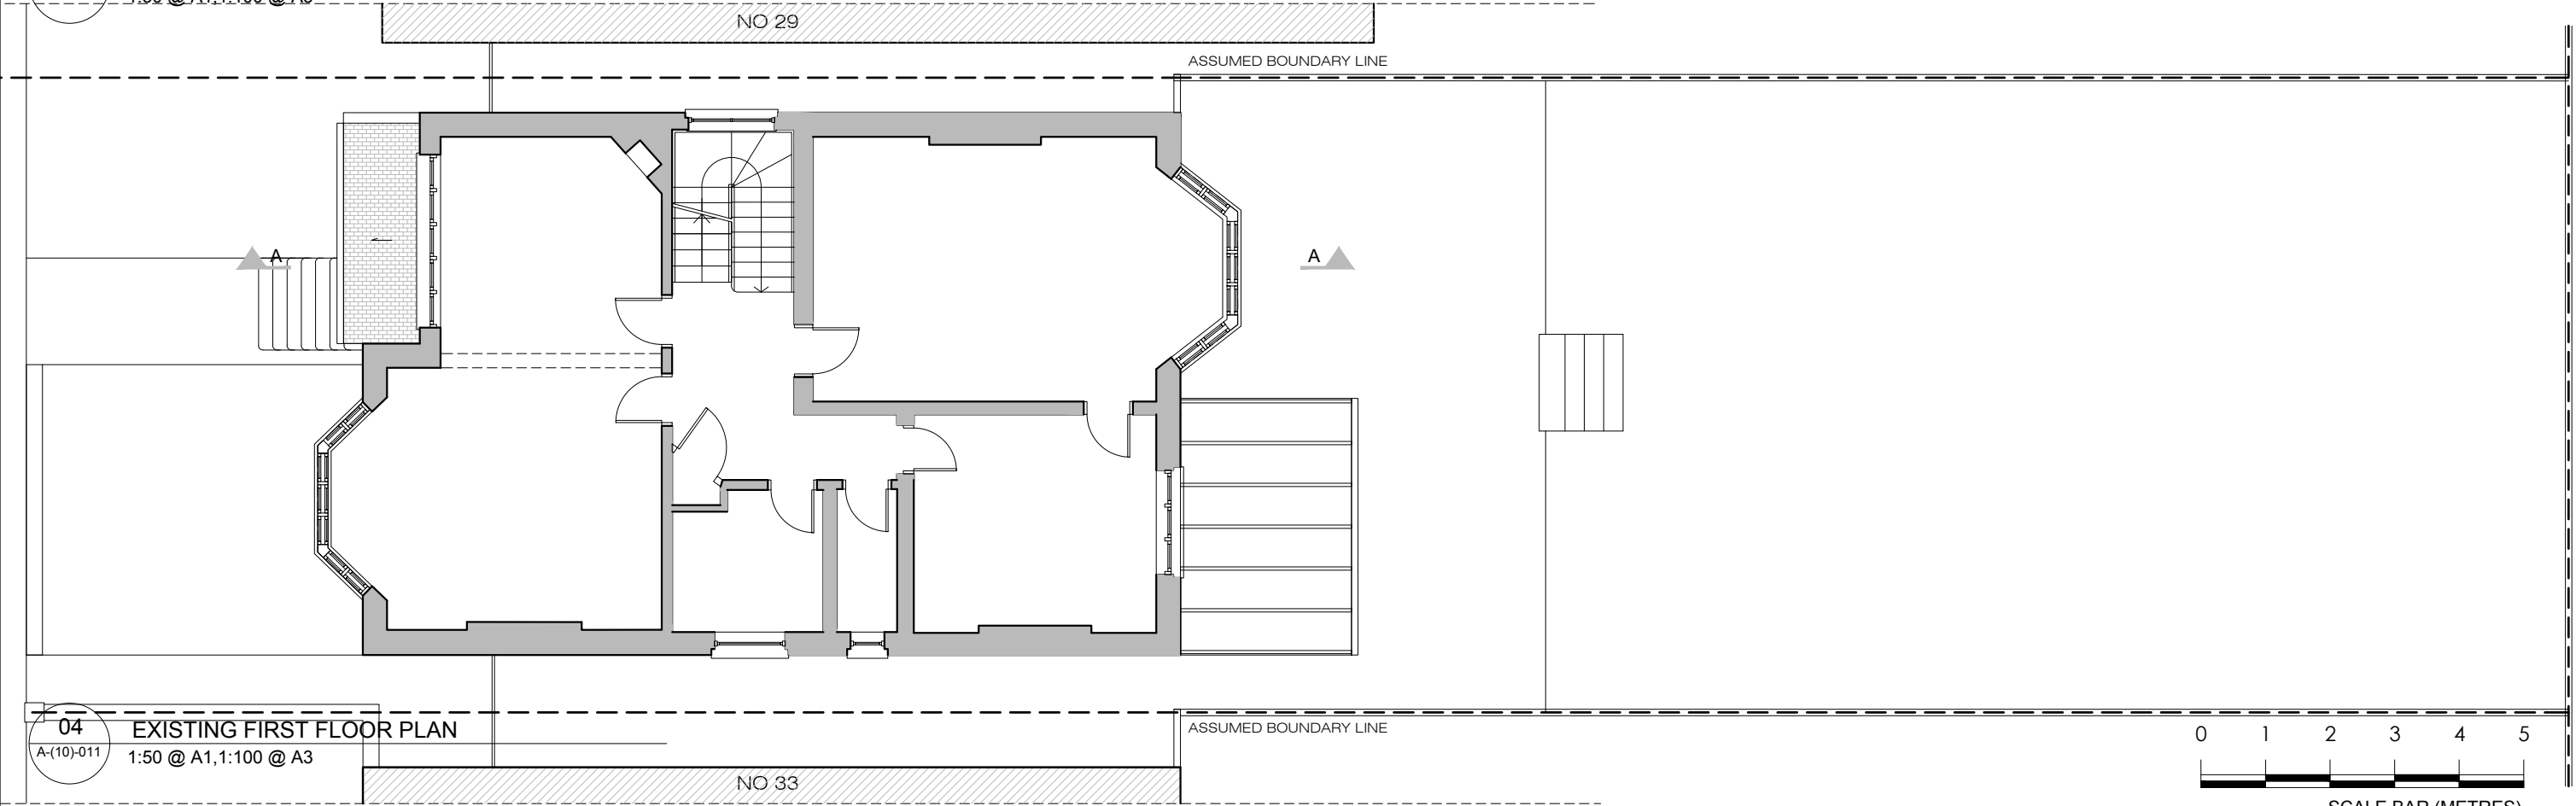

04 EXISTING FIRST FLOOR PLAN
A-(10)-011 1:50 @ A1,1:100 @ A3





SCALE BAR (METRES)

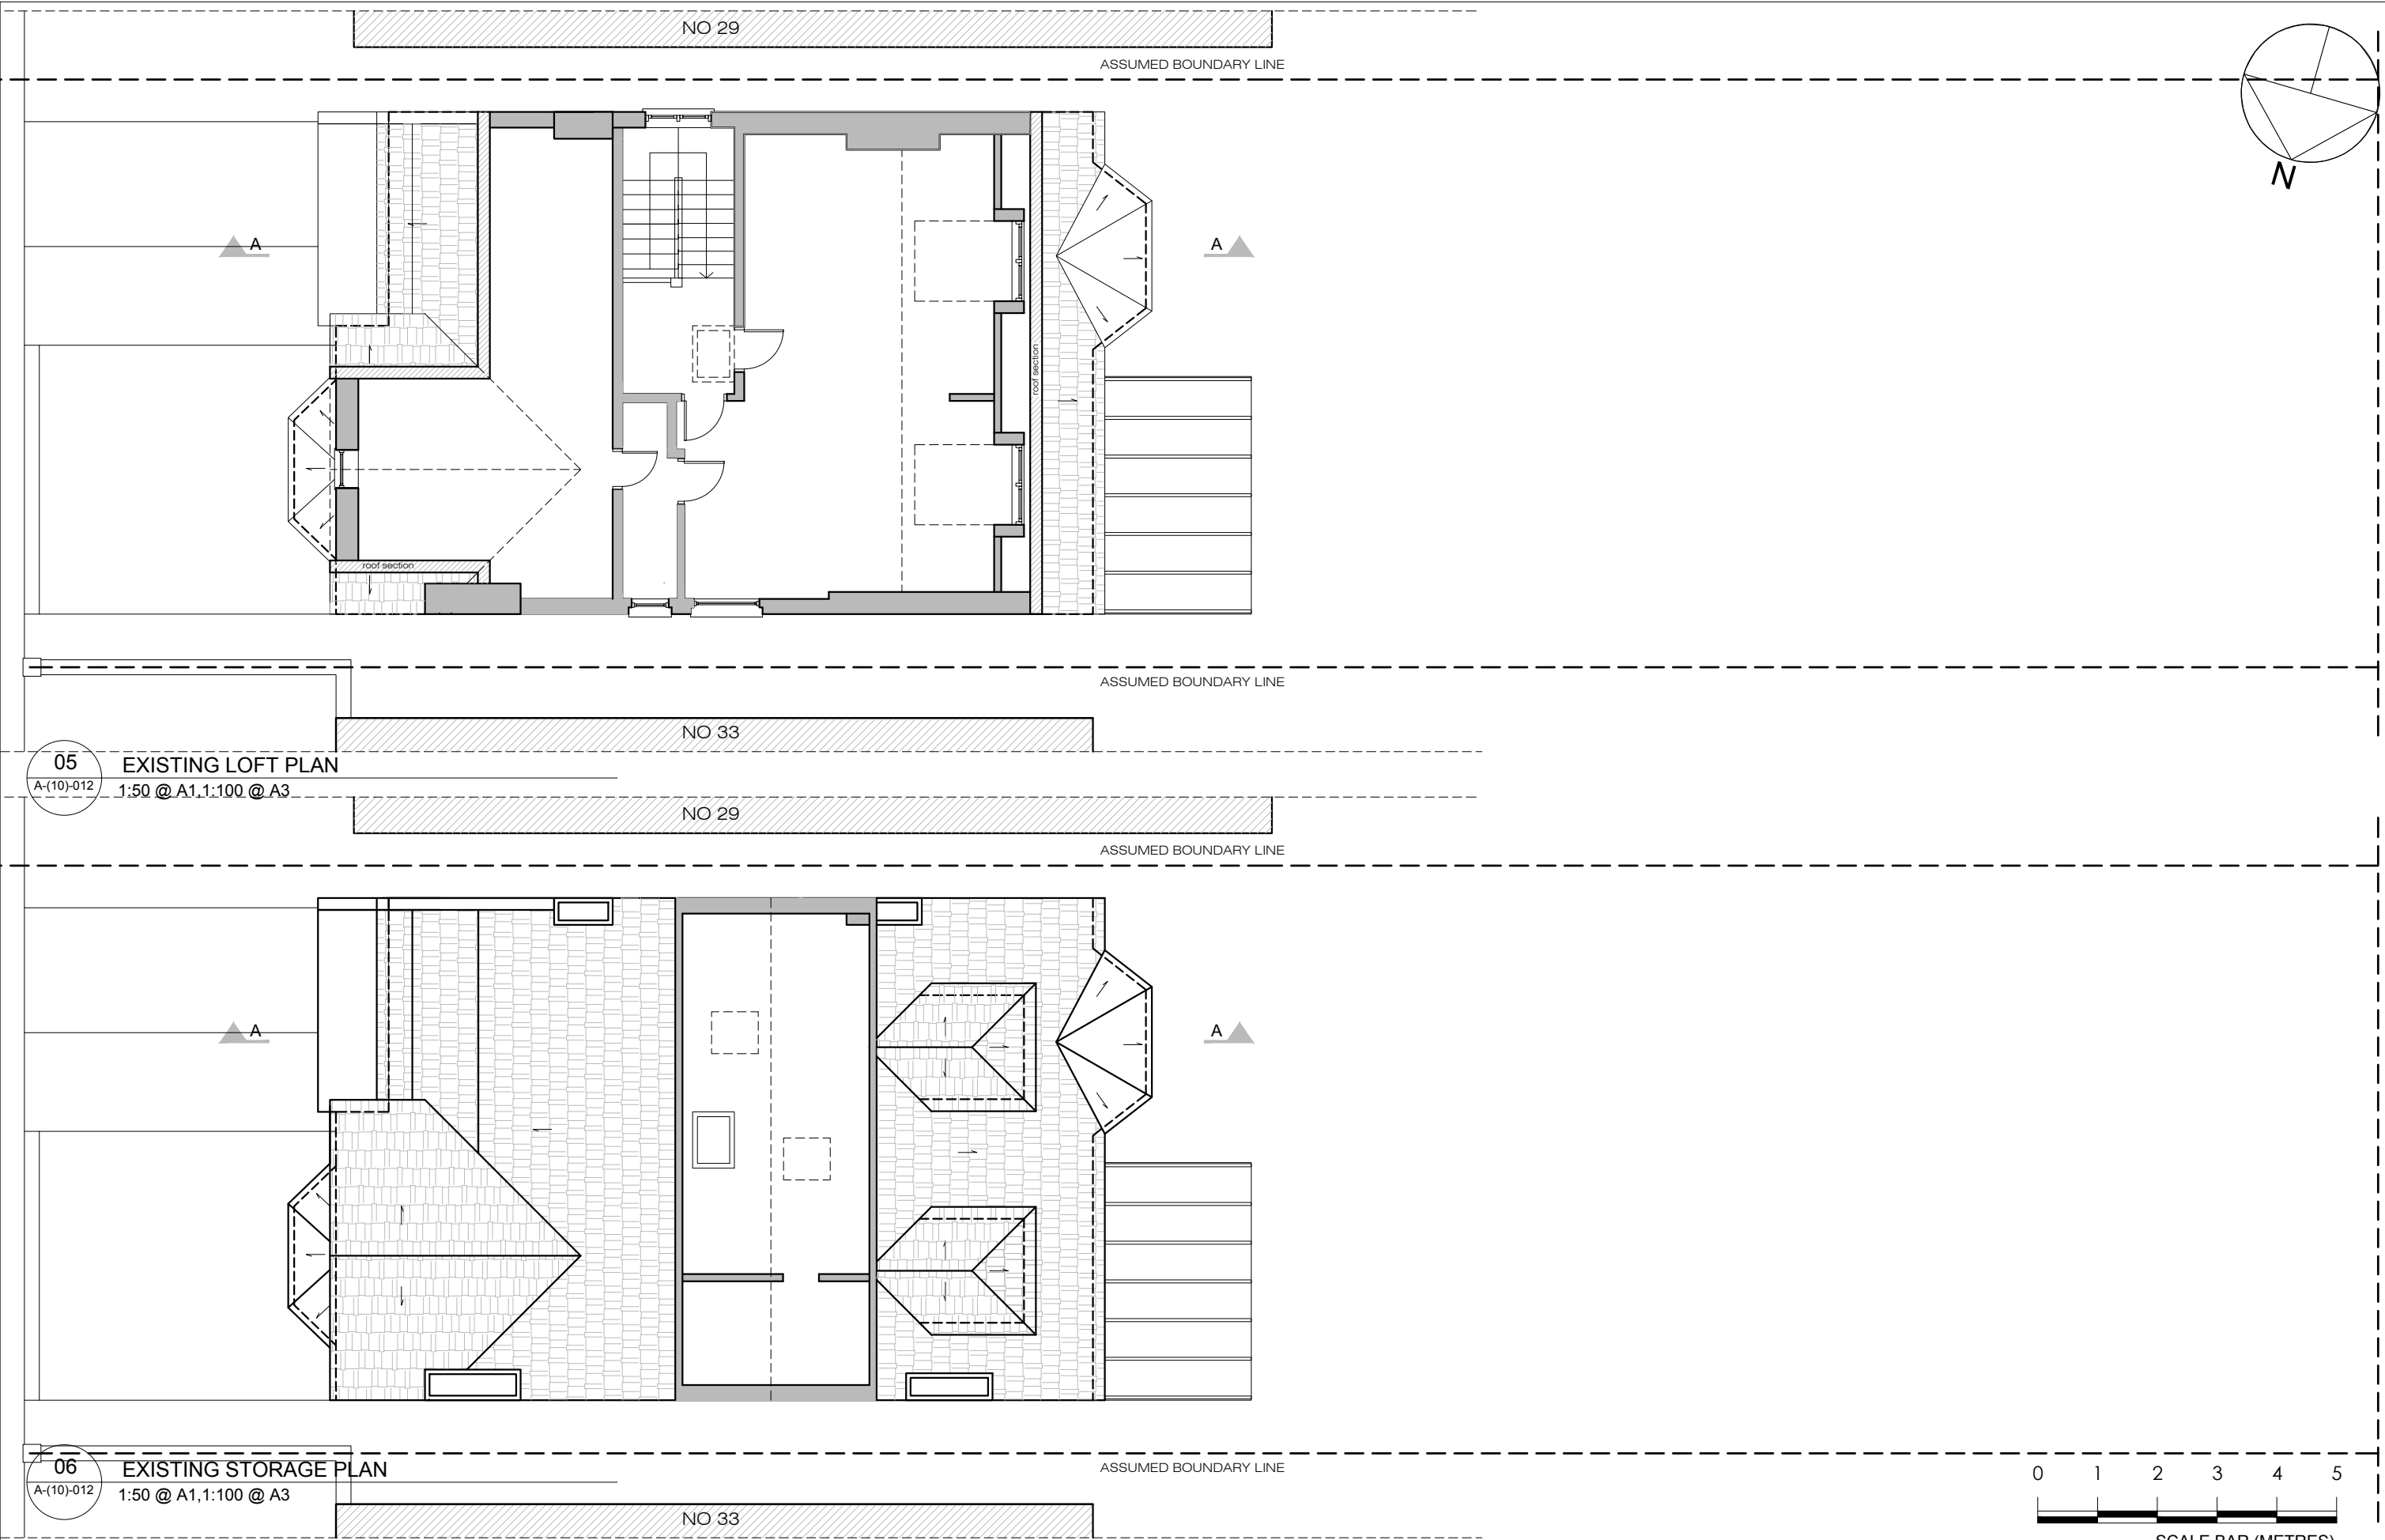

05
A-(10)-012
EXISTING LOFT PLAN
1:50 @ A1, 1:100 @ A3

06
A-(10)-012
EXISTING STORAGE PLAN
1:50 @ A1, 1:100 @ A3

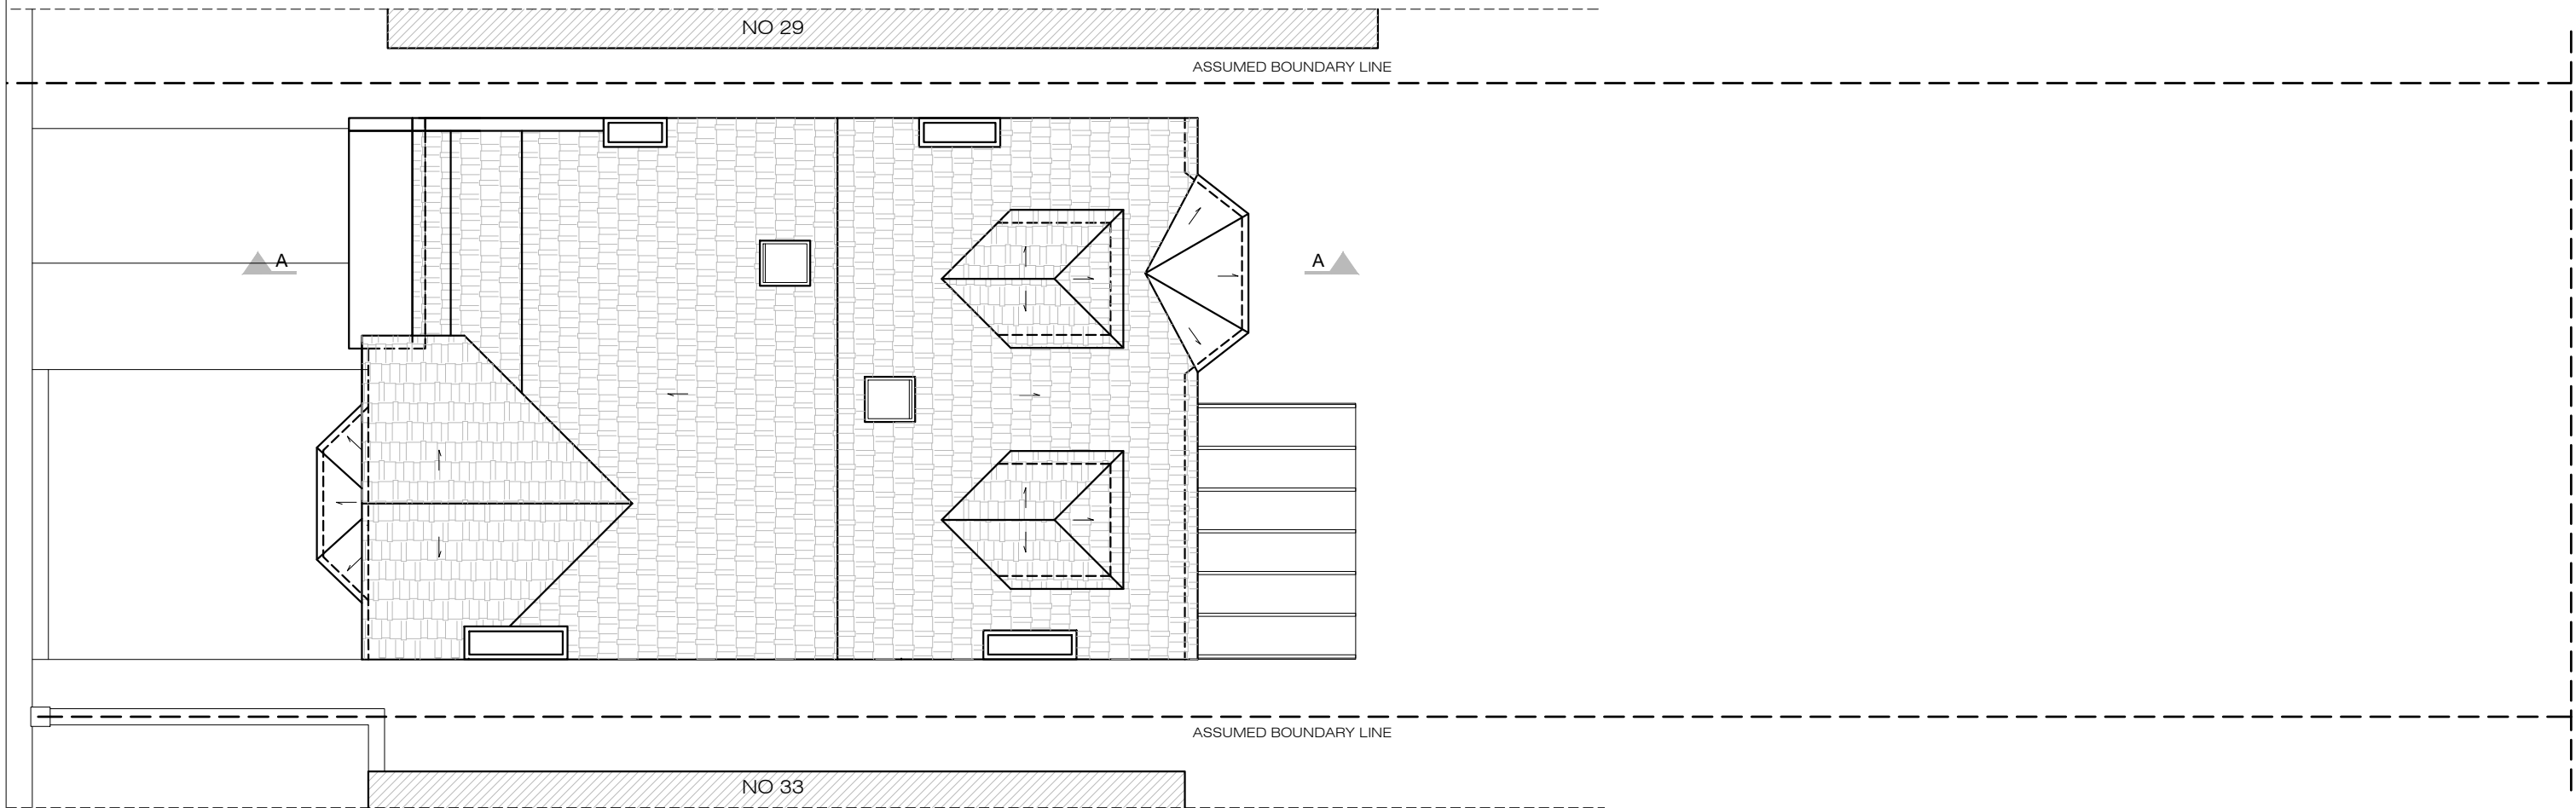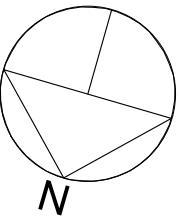

07
A-(10)-013

EXISTING ROOF PLAN
1:50 @ A1, 1:100 @ A3

PROJECT NAME:

0966

CLIENT/PROJECT:

31 Crediton Hill, NW6

NOTES :

All dimensions in millimetres.

All dimensions and levels are to be checked on site by the main contractor prior to commencing excavation works. Any discrepancy is to be reported back to the designer for instruction.

This drawing is the property of VORBILD ARCHITECTURE LIMITED and may not be reproduced or disclosed to a third party in any form without written permission

ARCHITECTURE:



VORBILD
ARCHITECTURE

www.vorbild.co.uk

info@vorbild.co.uk

CONSTRUCTION:

INSTALLATIONS:

INSTALLATIONS:

SHEET TITLE:

EXISTING
ROOF PLAN

DRAWING STATUS:

FOR PLANNING

DRAWN BY:

TP/MS

APPROVED:

MS



SCALE BAR (METRES)

JOB NUMBER:

0966

DRAWING No:

A-(10)-013


SCALE:

1:100

DATE:

10.02.2019

Rev. No.:

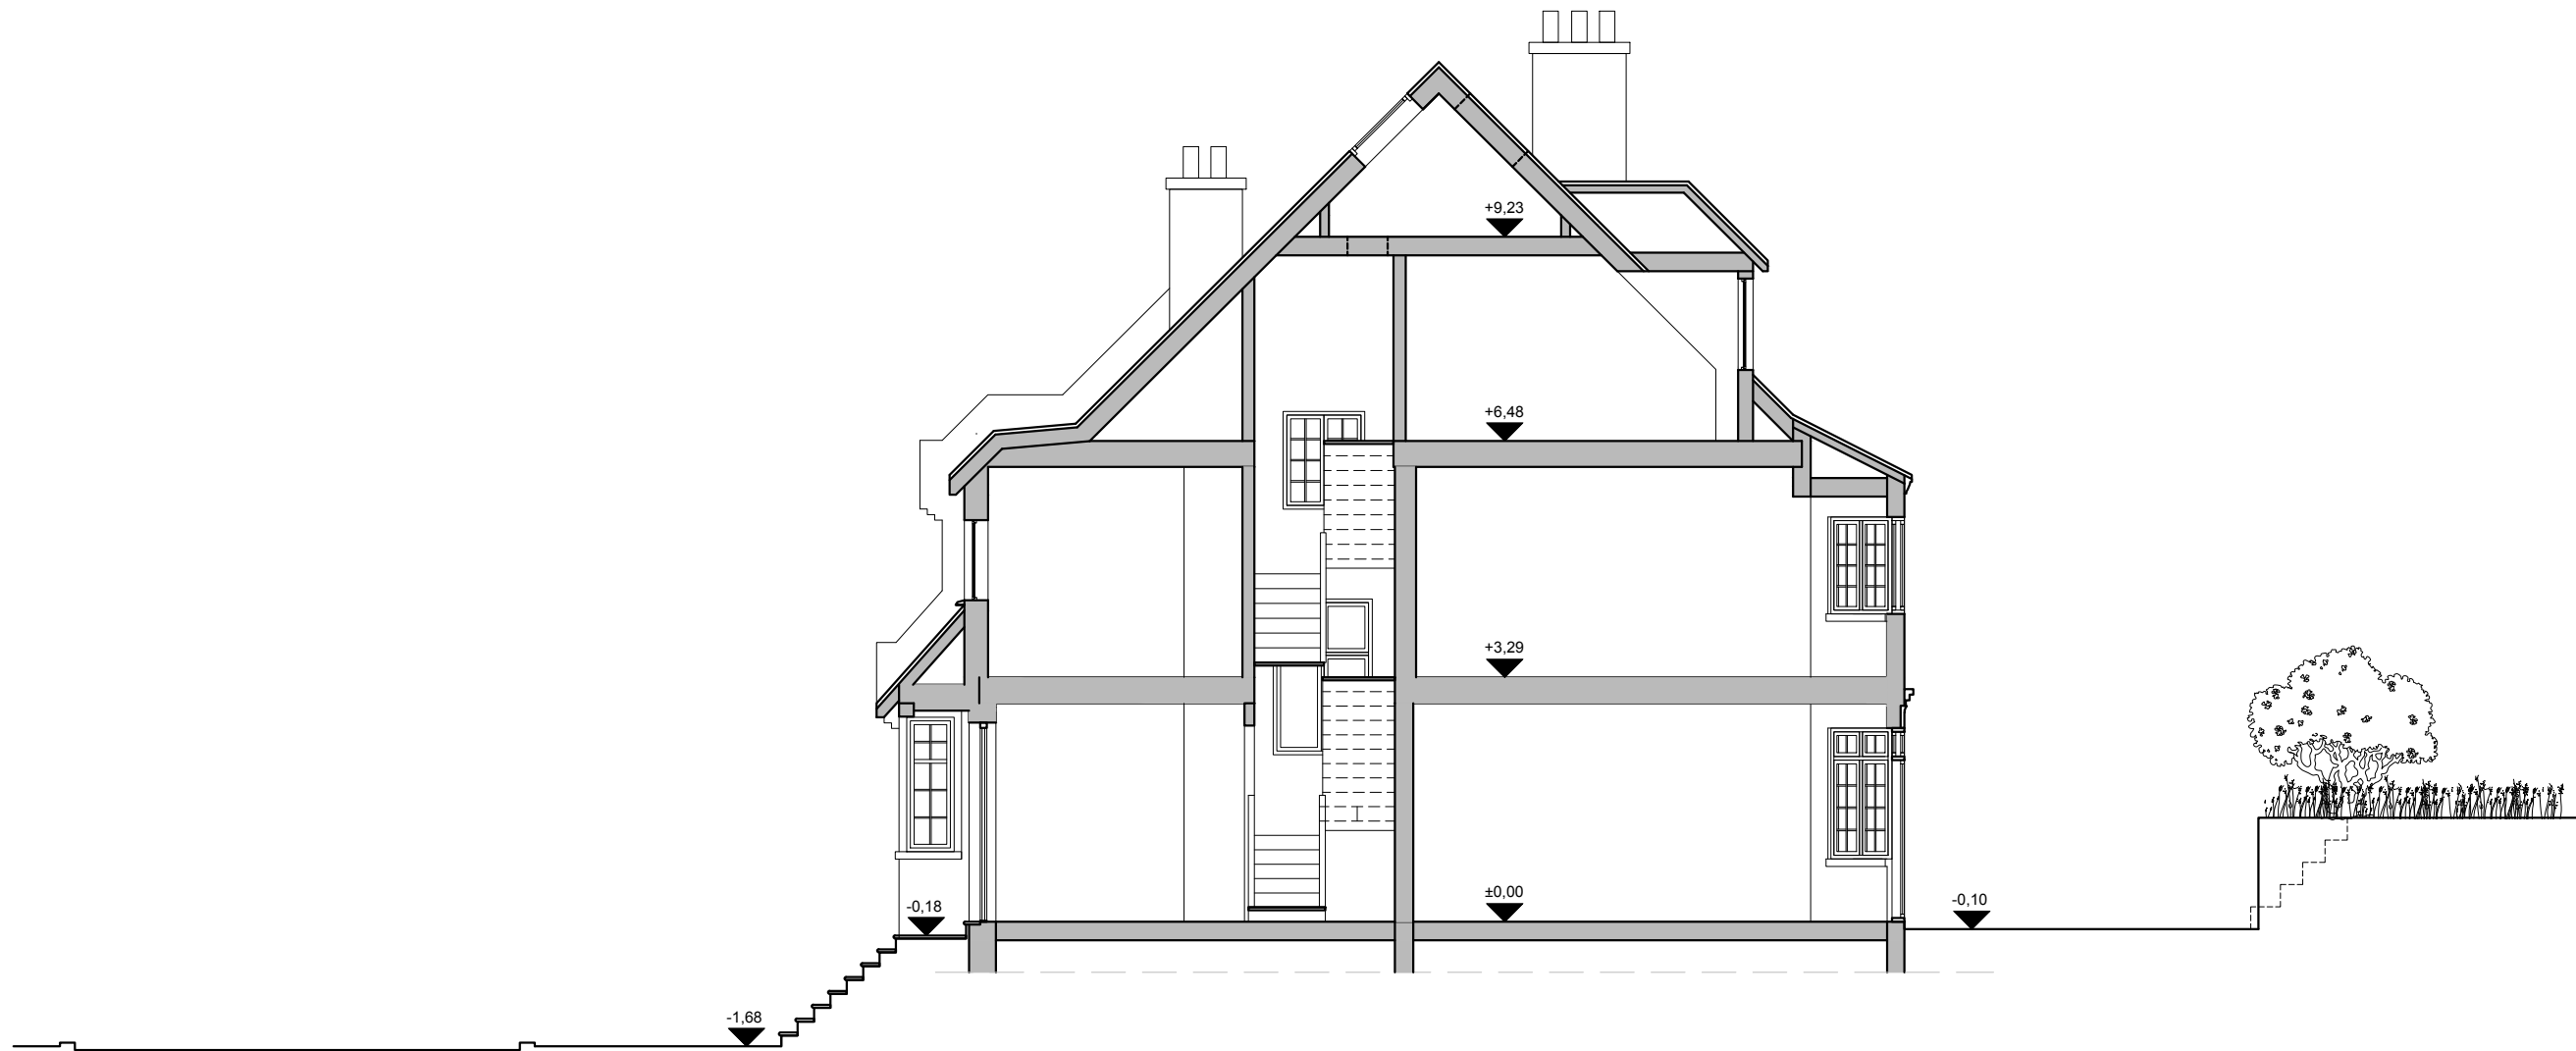

08
A-(11)-010

EXISTING SECTION A-A
1:50 @ A1, 1:100 @ A3

PROJECT NAME:

0966

CLIENT/PROJECT:

31 Crediton Hill, NW6

NOTES :

All dimensions in millimetres.

All dimensions and levels are to be checked on site by the main contractor prior to commencing excavation works. Any discrepancy is to be reported back to the designer for instruction.

This drawing is the property of VORBILD ARCHITECTURE LIMITED and may not be reproduced or disclosed to a third party in any form without written permission

ARCHITECTURE:



VORBILD
ARCHITECTURE

www.vorbild.co.uk

info@vorbild.co.uk

CONSTRUCTION:

INSTALLATIONS:

INSTALLATIONS:

SHEET TITLE:

EXISTING
SECTION A-A

DRAWING STATUS:

FOR PLANNING

DRAWN BY:

TP/MS

APPROVED:

MS

SIGNATURE:

SIGNATURE:

SIGNATURE:

JOB NUMBER:

0966

DRAWING No:

A-(11)-010


SCALE:

1:100


DATE:

10.02.2019

Rev. No.:

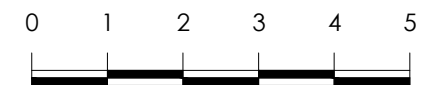


SCALE BAR (METRES)

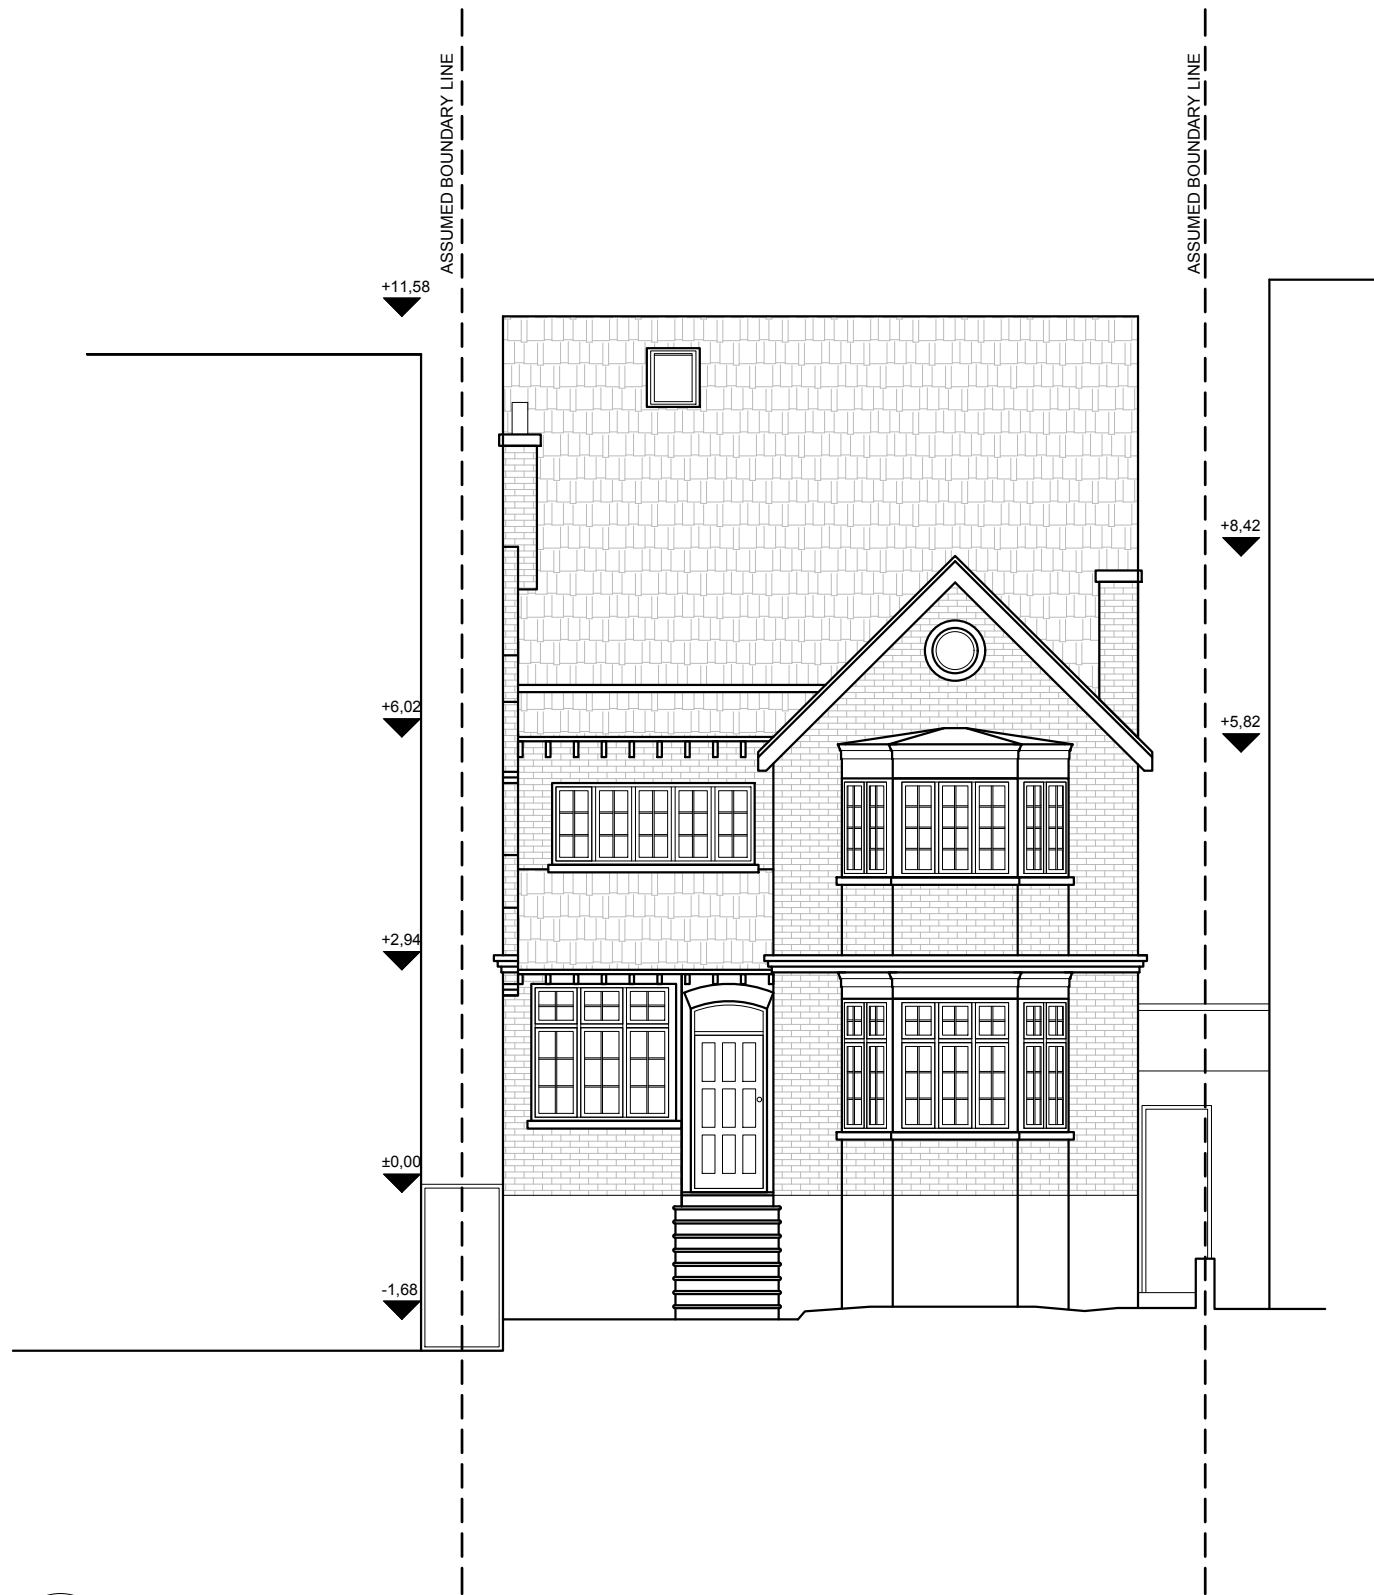


09
A-(12)-010

EXISTING FRONT ELEVATION
1:50 @ A1, 1:100 @ A3

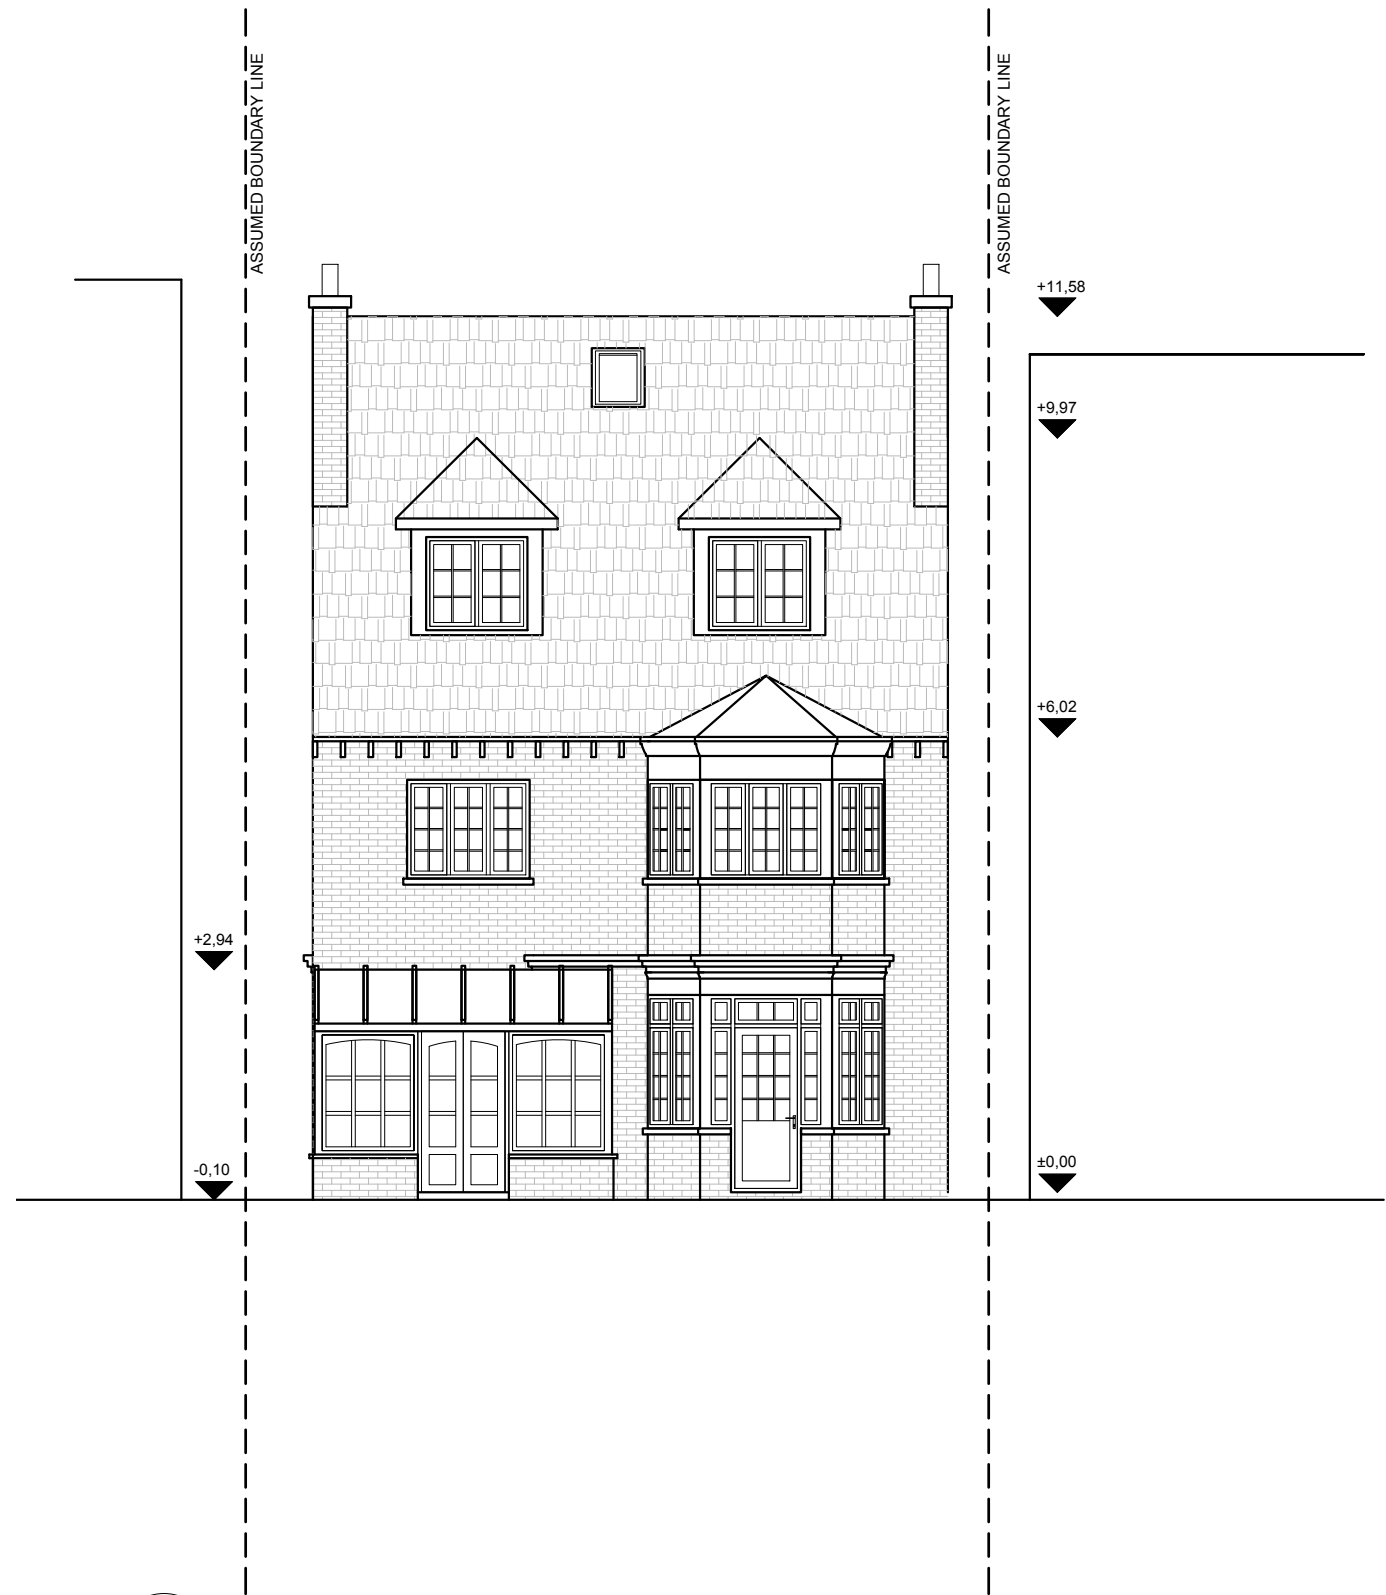

10
A-(12)-010

EXISTING REAR ELEVATION
1:50 @ A1, 1:100 @ A3

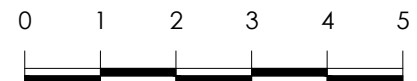

SCALE BAR (METRES)

PROJECT NAME:

CLIENT/PROJECT:

NOTES :

All dimensions in millimetres.

All dimensions and levels are to be checked on site by the main contractor prior to commencing excavation works. Any discrepancy is to be reported back to the designer for instruction.

This drawing is the property of VORBILD ARCHITECTURE LIMITED and may not be reproduced or disclosed to a third party in any form without written permission

ARCHITECTURE:



VORBILD
ARCHITECTURE

www.vorbild.co.uk

info@vorbild.co.uk

CONSTRUCTION:

INSTALLATIONS:

INSTALLATIONS:

SHEET TITLE:

EXISTING
FRONT AND REAR ELEVATION

DRAWING STATUS:

FOR PLANNING

DRAWN BY:

TP/MS

APPROVED:

MS

SIGNATURE:

SIGNATURE:

JOB NUMBER:

0966

DRAWING No:

A-(12)-010

SCALE:

1:100

DATE:

10.02.2019

Rev. No.:


0966

31 Crediton Hill, NW6




11
A-(12)-011

EXISTING NORTH ELEVATION
1:50 @ A1, 1:100 @ A3

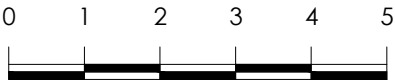


SCALE BAR (METRES)

PROJECT NAME:	CLIENT/PROJECT:	NOTES : All dimensions in millimetres. All dimensions and levels are to be checked on site by the main contractor prior to commencing excavation works. Any discrepancy is to be reported back to the designer for instruction. This drawing is the property of VORBILD ARCHITECTURE LIMITED and may not be reproduced or disclosed to a third party in any form without written permission	ARCHITECTURE:  VORBILD ARCHITECTURE www.vorbild.co.uk info@vorbild.co.uk	CONSTRUCTION: INSTALLATIONS:	SHEET TITLE: EXISTING NORTH ELEVATION	DRAWING STATUS: FOR PLANNING	JOB NUMBER: 0966
0966	31 Crediton Hill, NW6					DRAWN BY: TP/MS	DRAWING No: A-(12)-011
				INSTALLATIONS:		APPROVED: MS	SCALE: 1:100 DATE: 10.02.2019 Rev. No.:



12
A-(12)-012

EXISTING SOUTH ELEVATION
1:50 @ A1, 1:100 @ A3

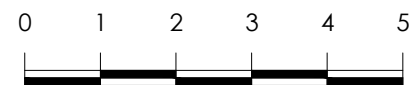

SCALE BAR (METRES)

PROJECT NAME:

CLIENT/PROJECT:

NOTES :

All dimensions in millimetres.

All dimensions and levels are to be checked on site by the main contractor prior to commencing excavation works. Any discrepancy is to be reported back to the designer for instruction.

This drawing is the property of VORBILD ARCHITECTURE LIMITED and may not be reproduced or disclosed to a third party in any form without written permission

ARCHITECTURE:



VORBILD
ARCHITECTURE

www.vorbild.co.uk

info@vorbild.co.uk

CONSTRUCTION:

INSTALLATIONS:

INSTALLATIONS:

SHEET TITLE:

EXISTING
SOUTH ELEVATION

DRAWING STATUS:

FOR PLANNING

DRAWN BY:

TP/MS

APPROVED:

MS

SIGNATURE:

SIGNATURE:

JOB NUMBER:

0966

DRAWING No:

A-(12)-012

SCALE:

1:100

DATE:

10.02.2019

Rev. No.: