



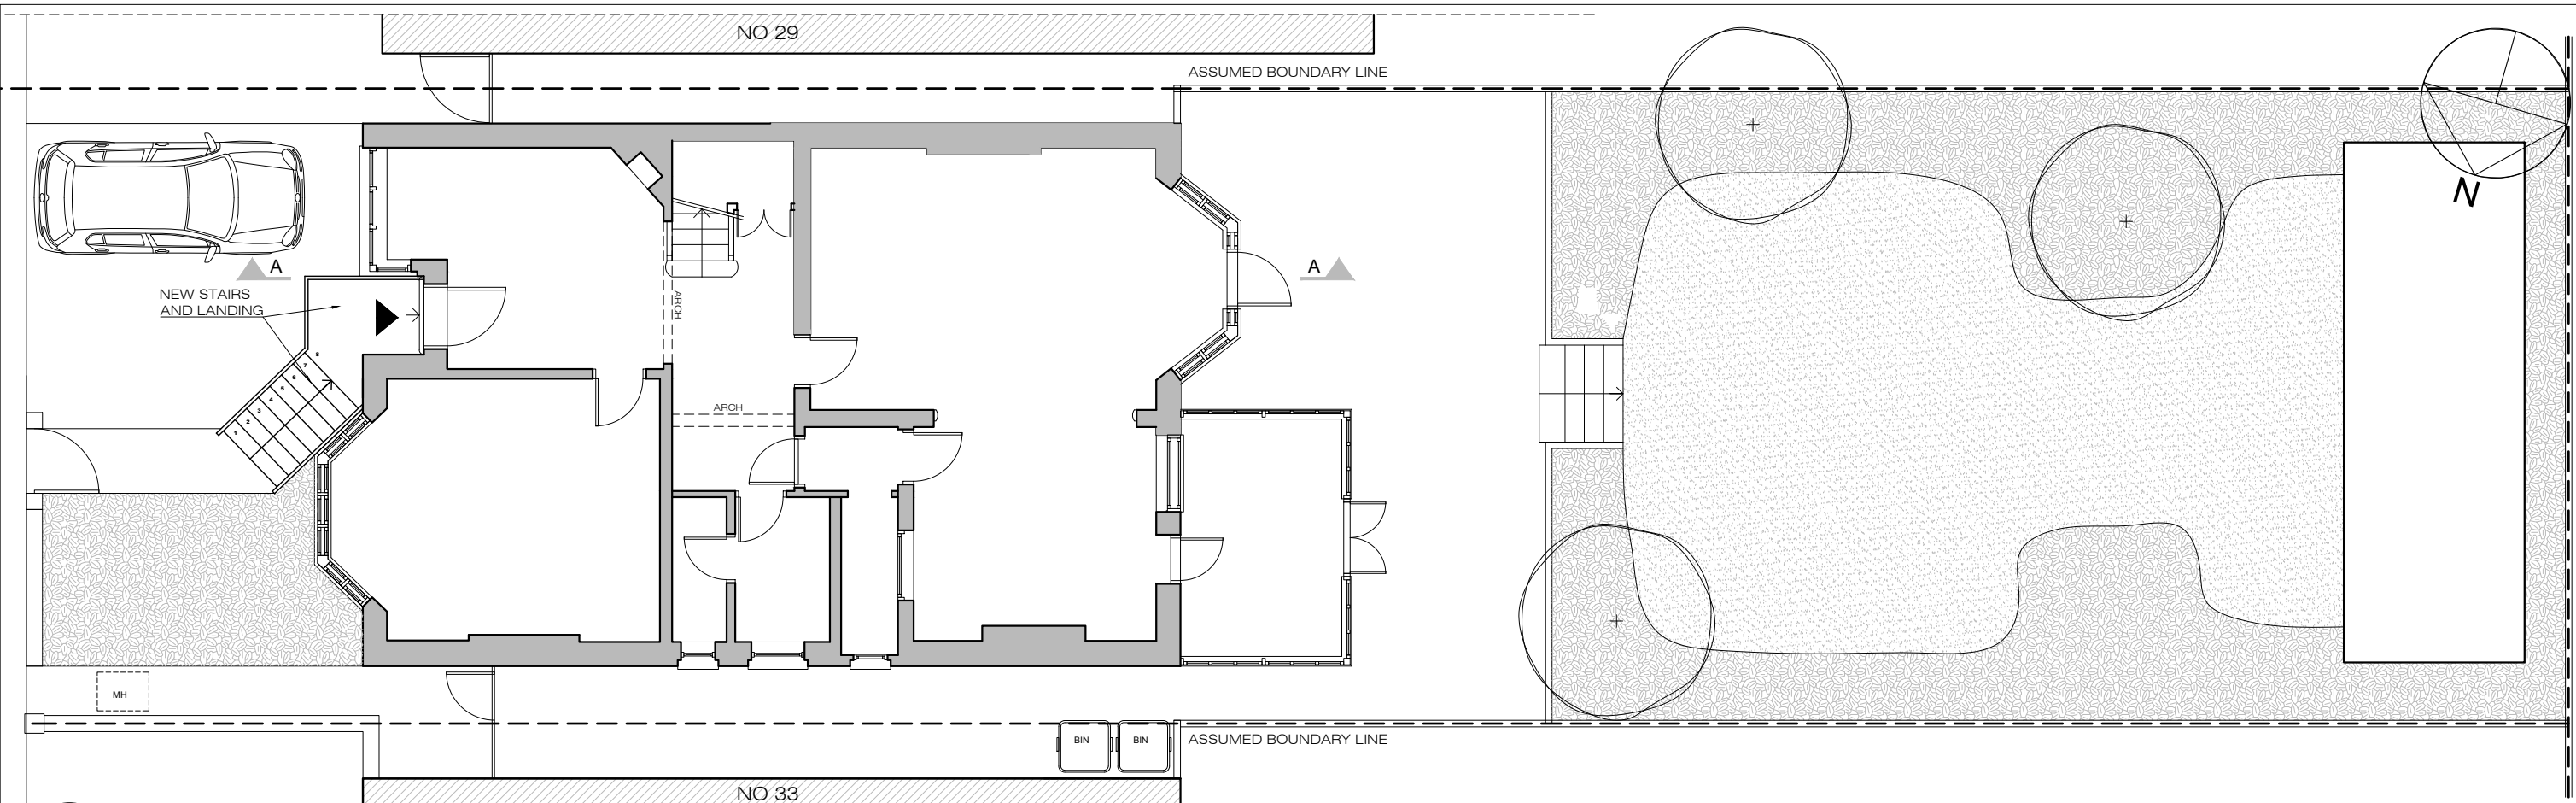
02
A-(13)-010

PROPOSED SITE PLAN
1:50 @ A1, 1:100 @ A3

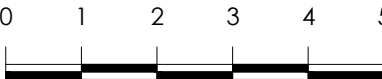


SCALE BAR (METRES)


PROJECT NAME:	CLIENT/PROJECT:	NOTES : All dimensions in millimetres. All dimensions and levels are to be checked on site by the main contractor prior to commencing excavation works. Any discrepancy is to be reported back to the designer for instruction. This drawing is the property of VORBILD ARCHITECTURE LIMITED and may not be reproduced or disclosed to a third party in any form without written permission	ARCHITECTURE:  VORBILD ARCHITECTURE www.vorbild.co.uk info@vorbild.co.uk	CONSTRUCTION: INSTALLATIONS: INSTALLATIONS:	SHEET TITLE: PROPOSED SITE PLAN	DRAWING STATUS: FOR PLANNING	JOB NUMBER: 0966
0966	31 Crediton Hill, NW6					DRAWN BY: TP/MS	DRAWING No: A-(13)-010
						APPROVED: MS	SCALE: 1:100 DATE: 10.02.2019 Rev. No.:




03 PROPOSED GROUND FLOOR PLAN
A-(13)-011 1:50 @ A1,1:100 @ A3

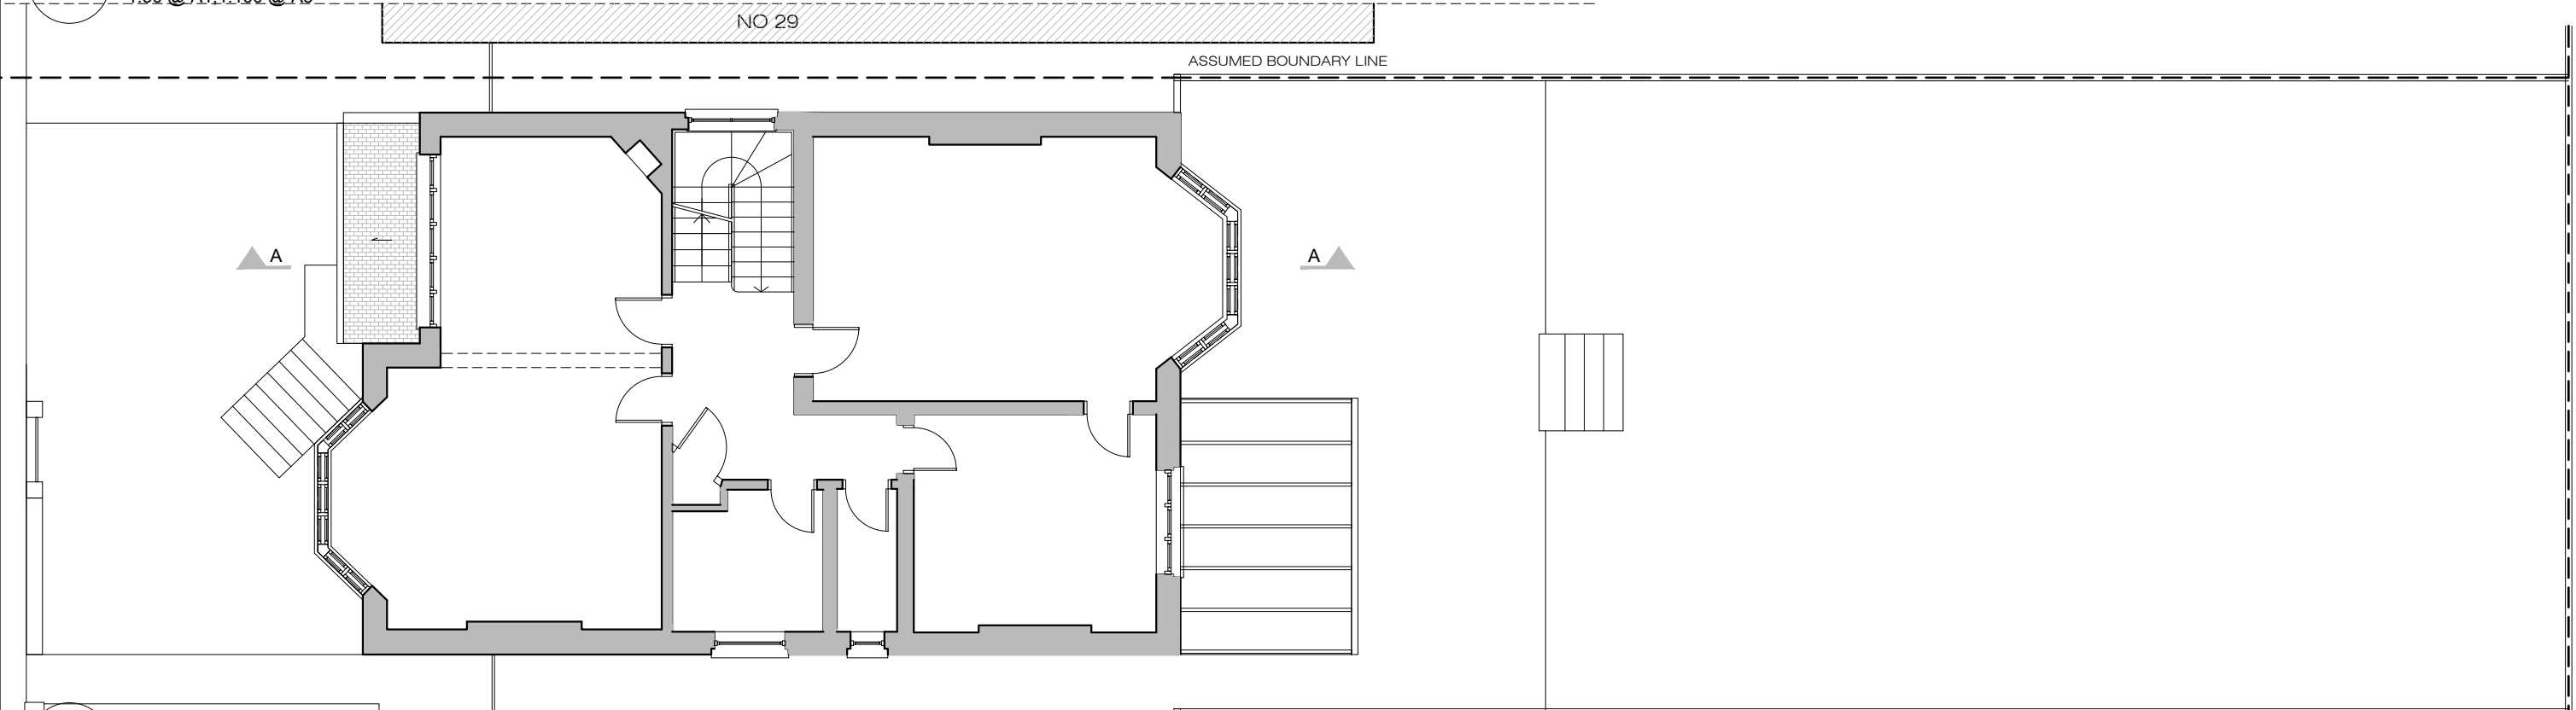


04 PROPOSED FIRST FLOOR PLAN
A-(13)-011 1:50 @ A1,1:100 @ A3


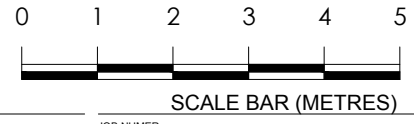


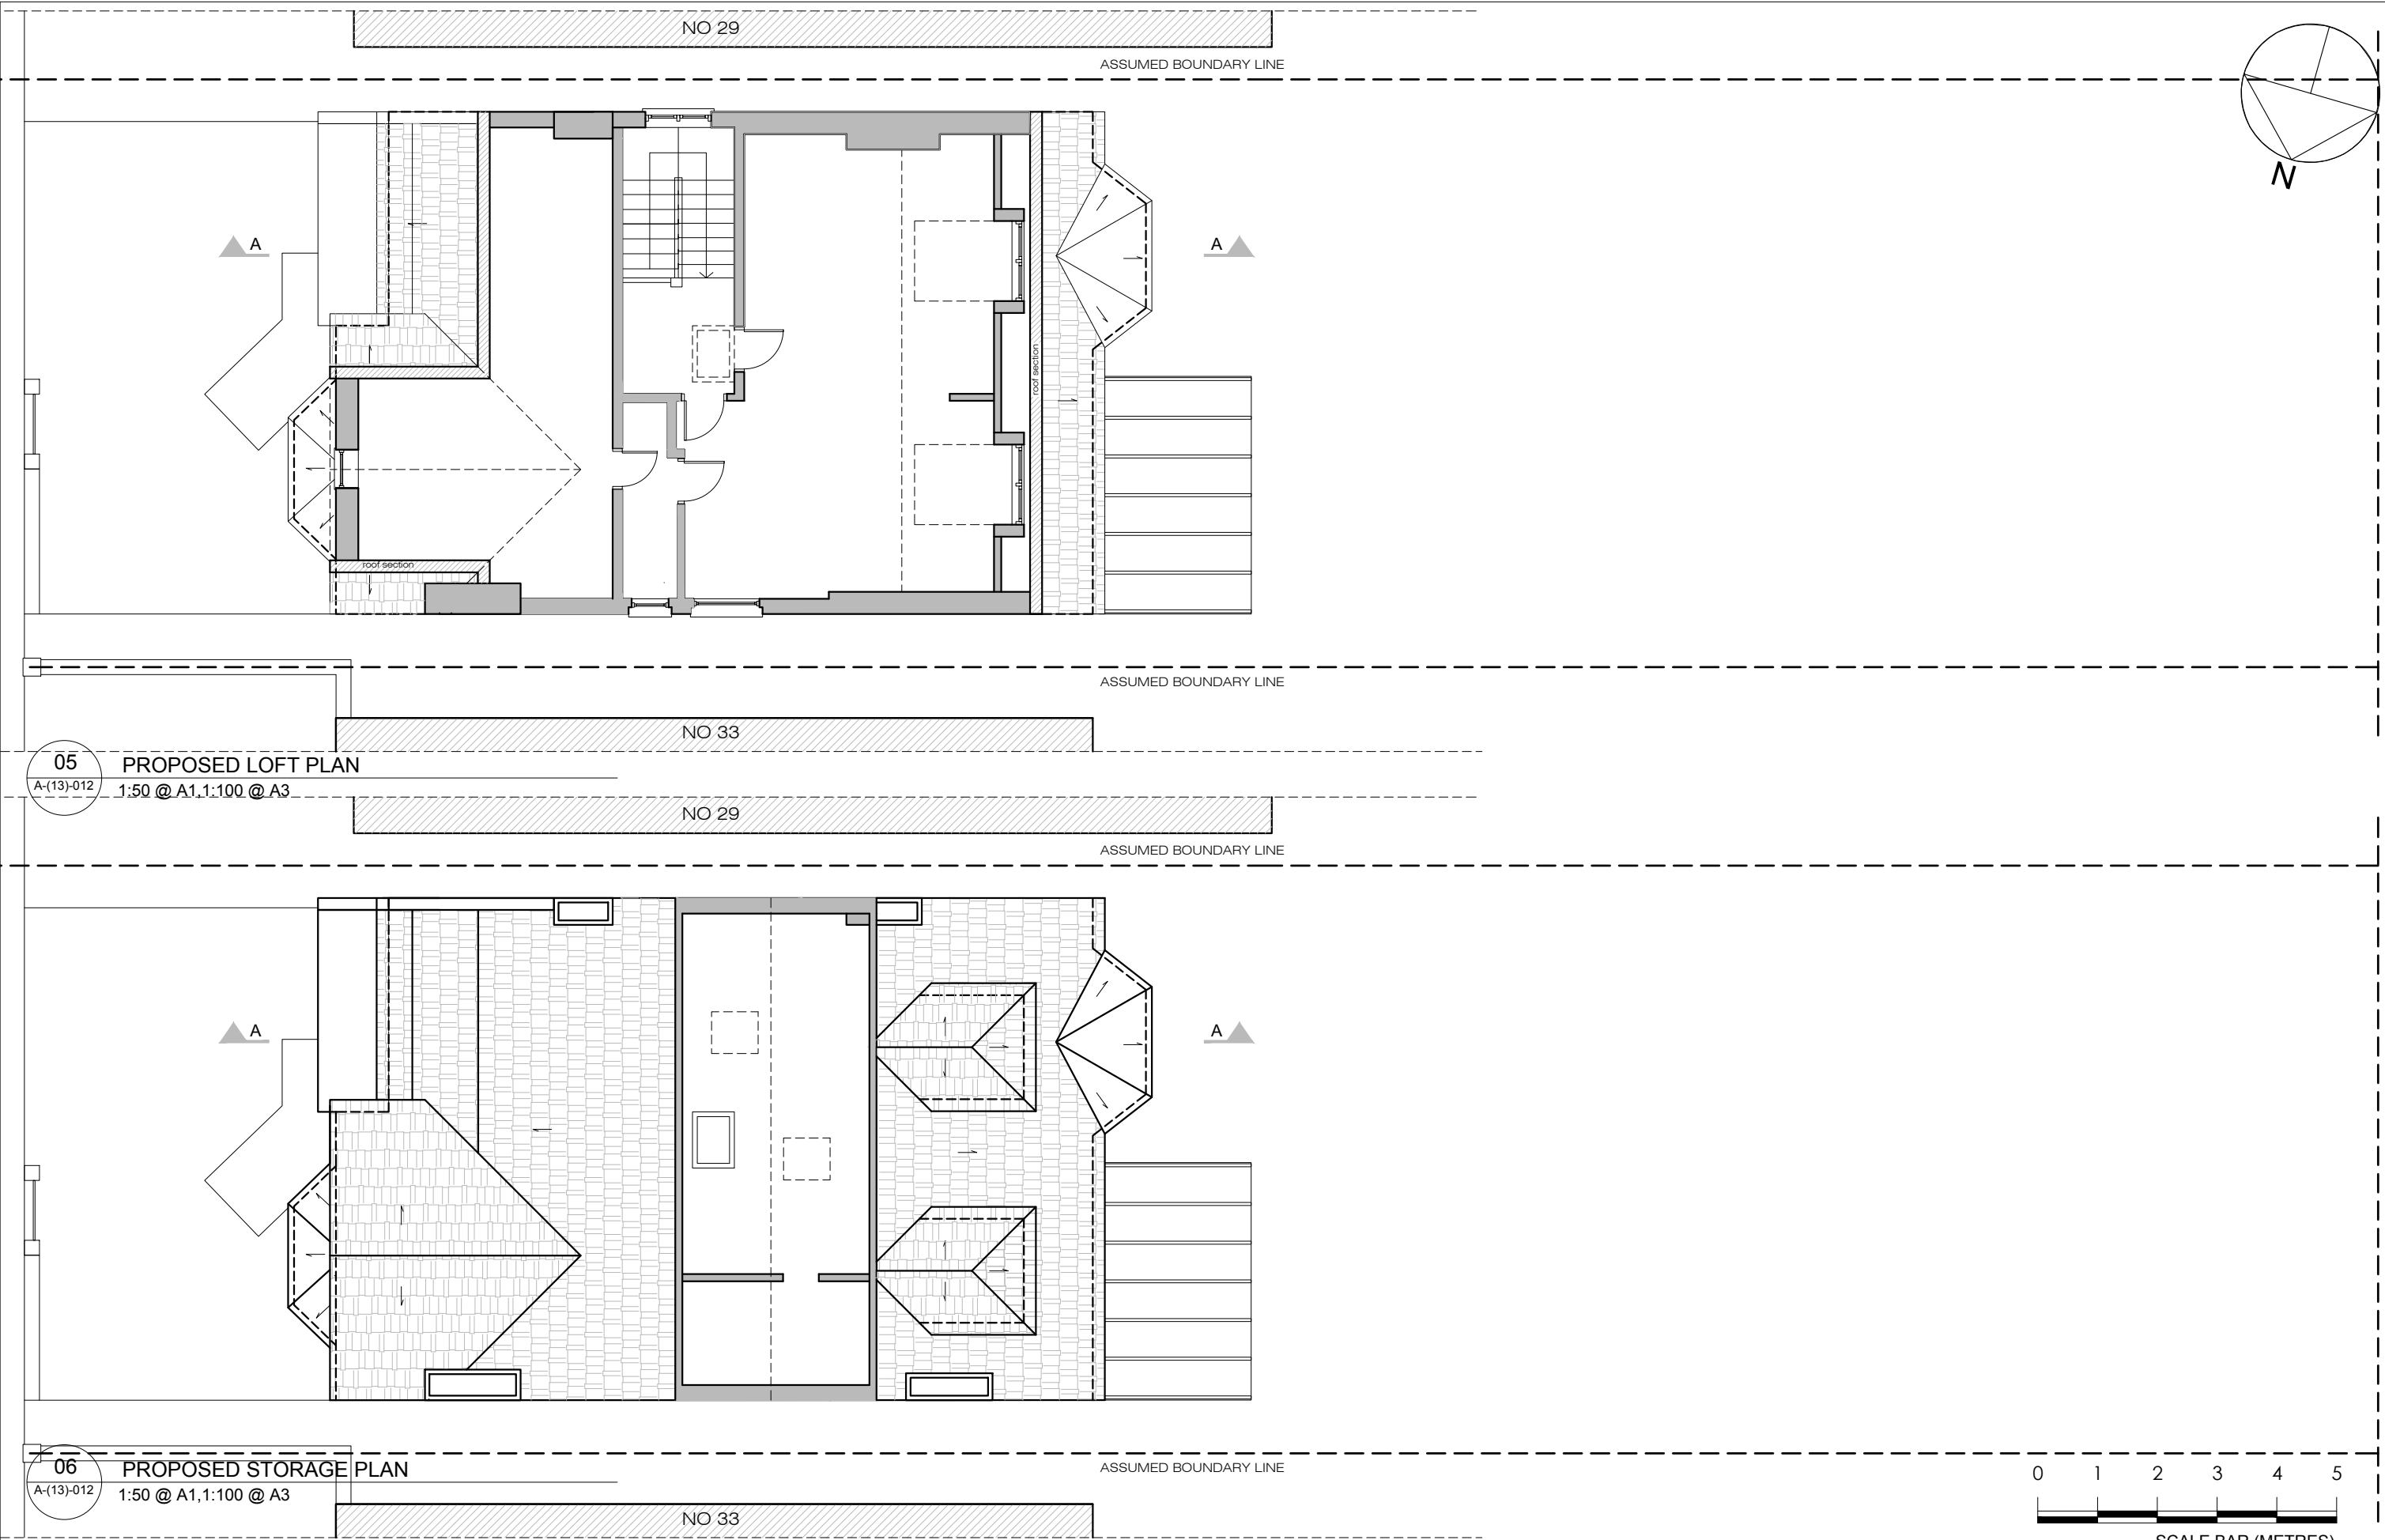

05
A-(13)-012
PROPOSED LOFT PLAN
1:50 @ A1,1:100 @ A3

06
A-(13)-012
PROPOSED STORAGE PLAN
1:50 @ A1,1:100 @ A3

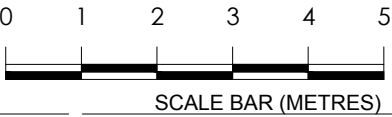

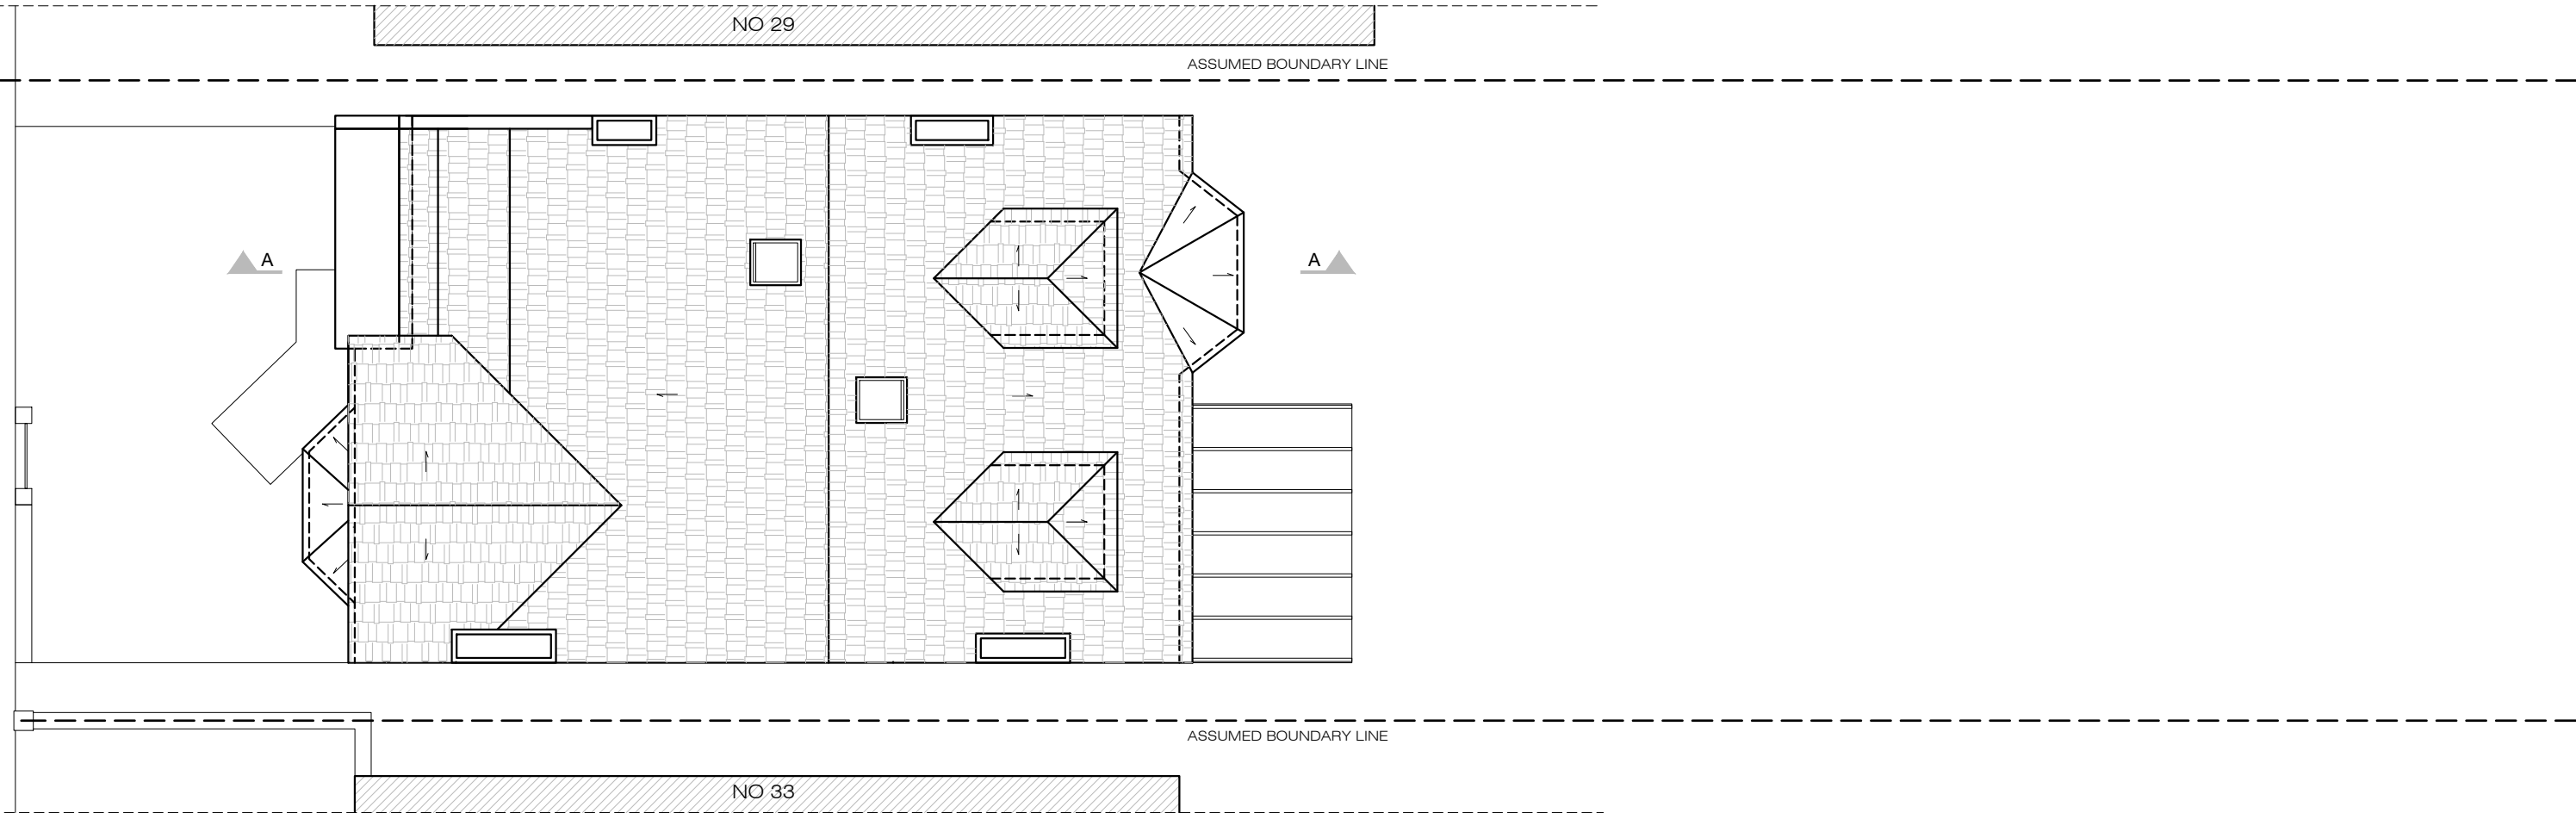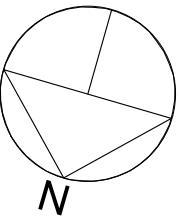


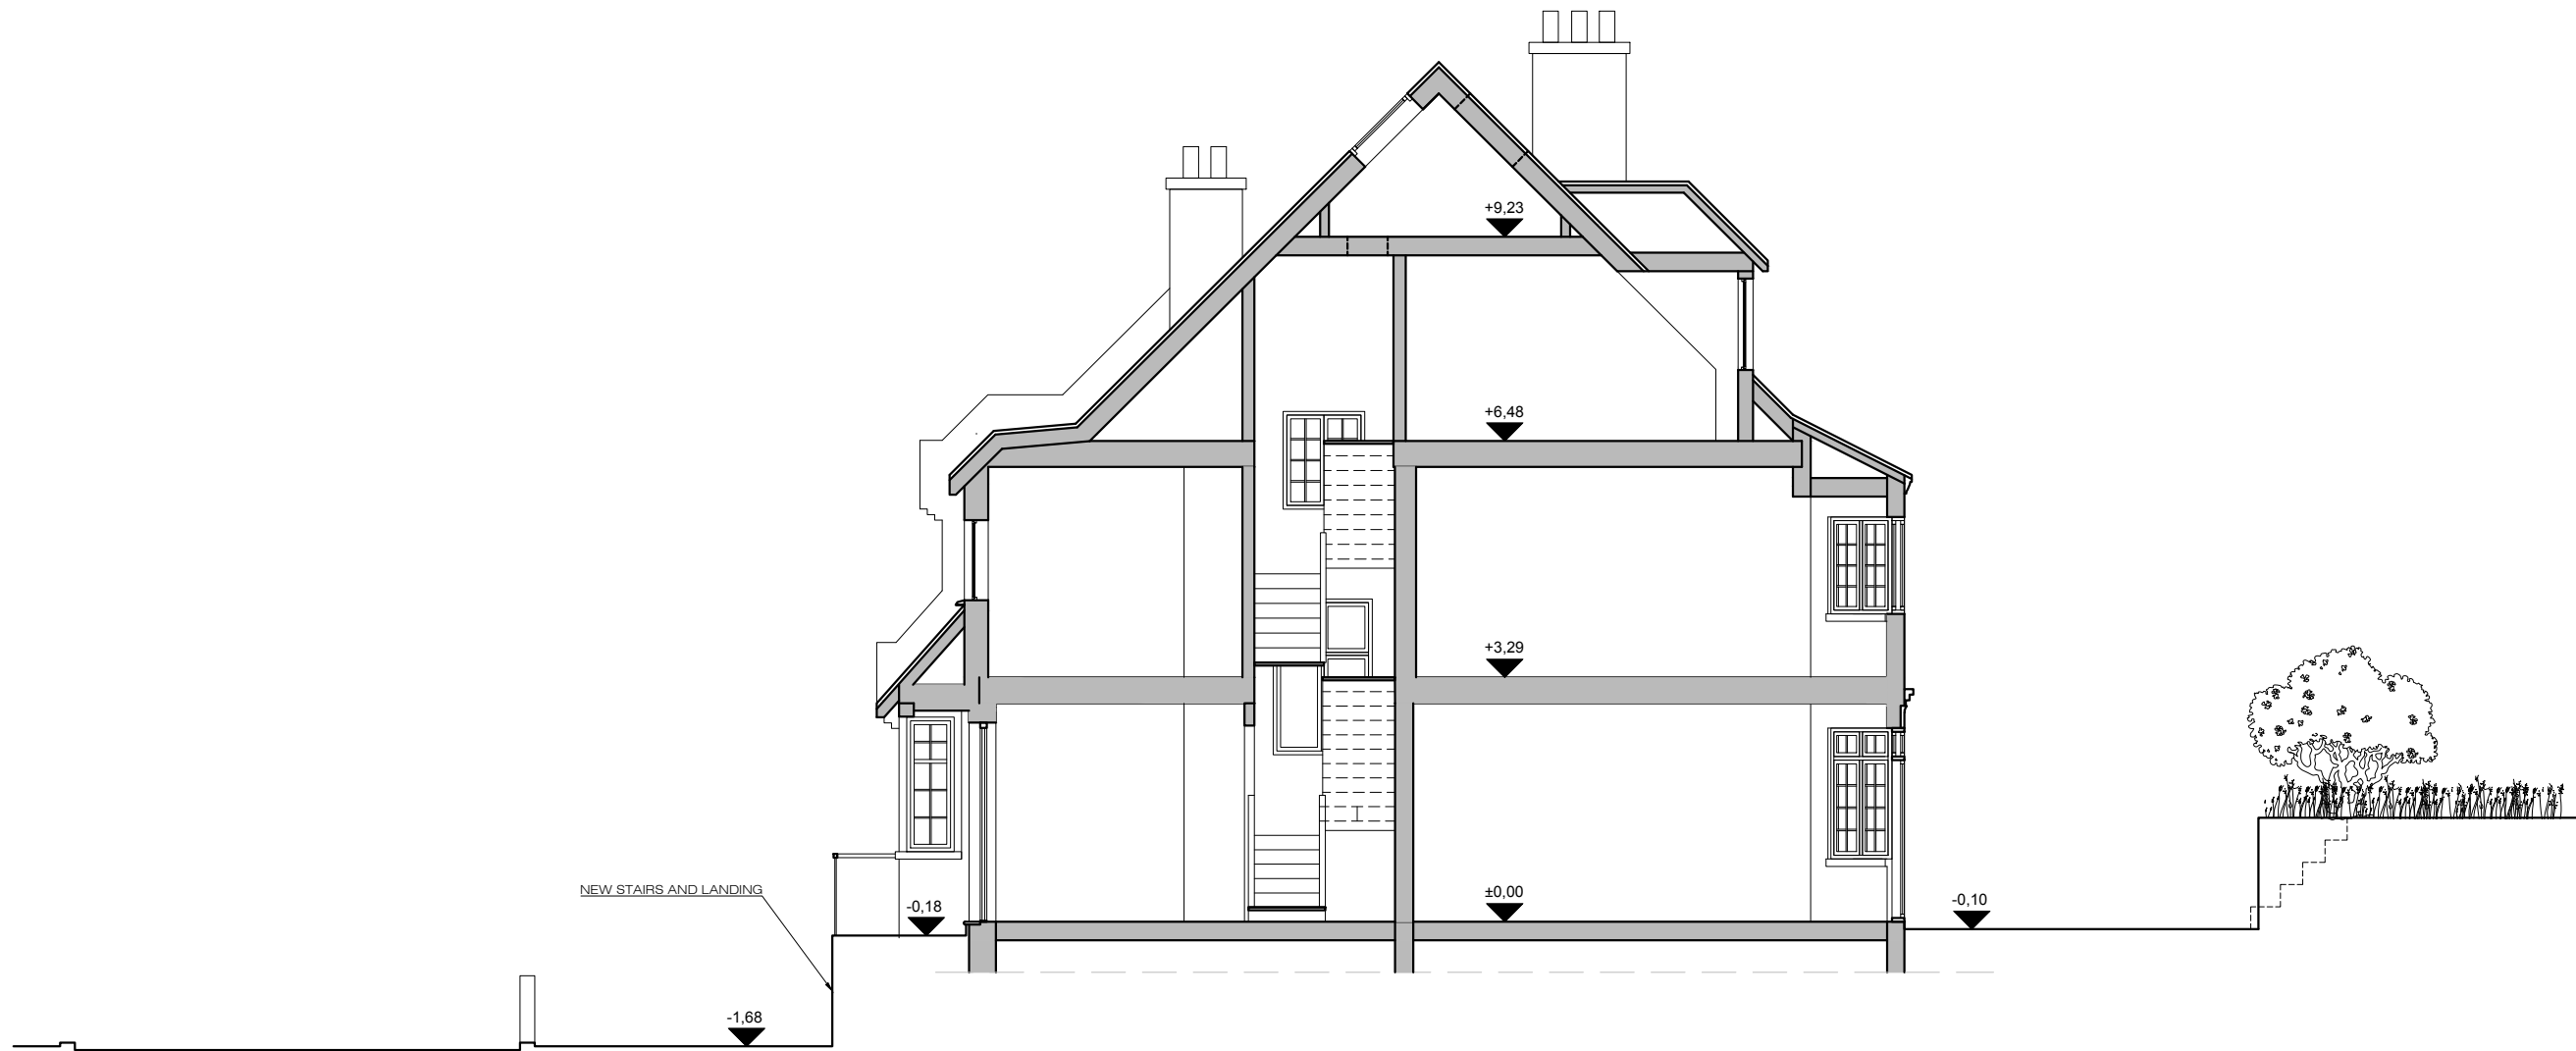
07
A-(13)-013

PROPOSED ROOF PLAN
1:50 @ A1, 1:100 @ A3




SCALE BAR (METRES)

PROJECT NAME:	CLIENT/PROJECT:	NOTES :	ARCHITECTURE:	CONSTRUCTION:	SHEET TITLE:	DRAWING STATUS:	JOB NUMBER:
0966	31 Crediton Hill, NW6	All dimensions in millimetres. All dimensions and levels are to be checked on site by the main contractor prior to commencing excavation works. Any discrepancy is to be reported back to the designer for instruction. This drawing is the property of VORBILD ARCHITECTURE LIMITED and may not be reproduced or disclosed to a third party in any form without written permission	 VORBILD ARCHITECTURE www.vorbild.co.uk info@vorbild.co.uk		PROPOSED ROOF PLAN	FOR PLANNING	0966
				INSTALLATIONS:		DRAWN BY:	DRAWING No:
				INSTALLATIONS:		TP/MS	A-(13)-013
						APPROVED:	SCALE: DATE: Rev. No.:
						MS	1:100 10.02.2019



08
A-(14)-010

PROPOSED SECTION A-A
1:50 @ A1, 1:100 @ A3

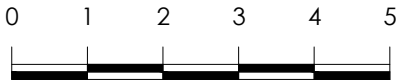

SCALE BAR (METRES)

PROJECT NAME:

CLIENT/PROJECT:

NOTES :

All dimensions in millimetres.

All dimensions and levels are to be checked on site by the main contractor prior to commencing excavation works. Any discrepancy is to be reported back to the designer for instruction.

This drawing is the property of VORBILD ARCHITECTURE LIMITED and may not be reproduced or disclosed to a third party in any form without written permission

ARCHITECTURE:



VORBILD
ARCHITECTURE

www.vorbild.co.uk

info@vorbild.co.uk

CONSTRUCTION:

INSTALLATIONS:

INSTALLATIONS:

SHEET TITLE:

PROPOSED
SECTION A-A

DRAWING STATUS:

FOR PLANNING

DRAWN BY:

TP/MS

APPROVED:

MS

SIGNATURE:

SIGNATURE:

JOB NUMBER:

0966

DRAWING No:

A-(14)-010


SCALE:

1:100


DATE:

10.02.2019


Rev. No.:

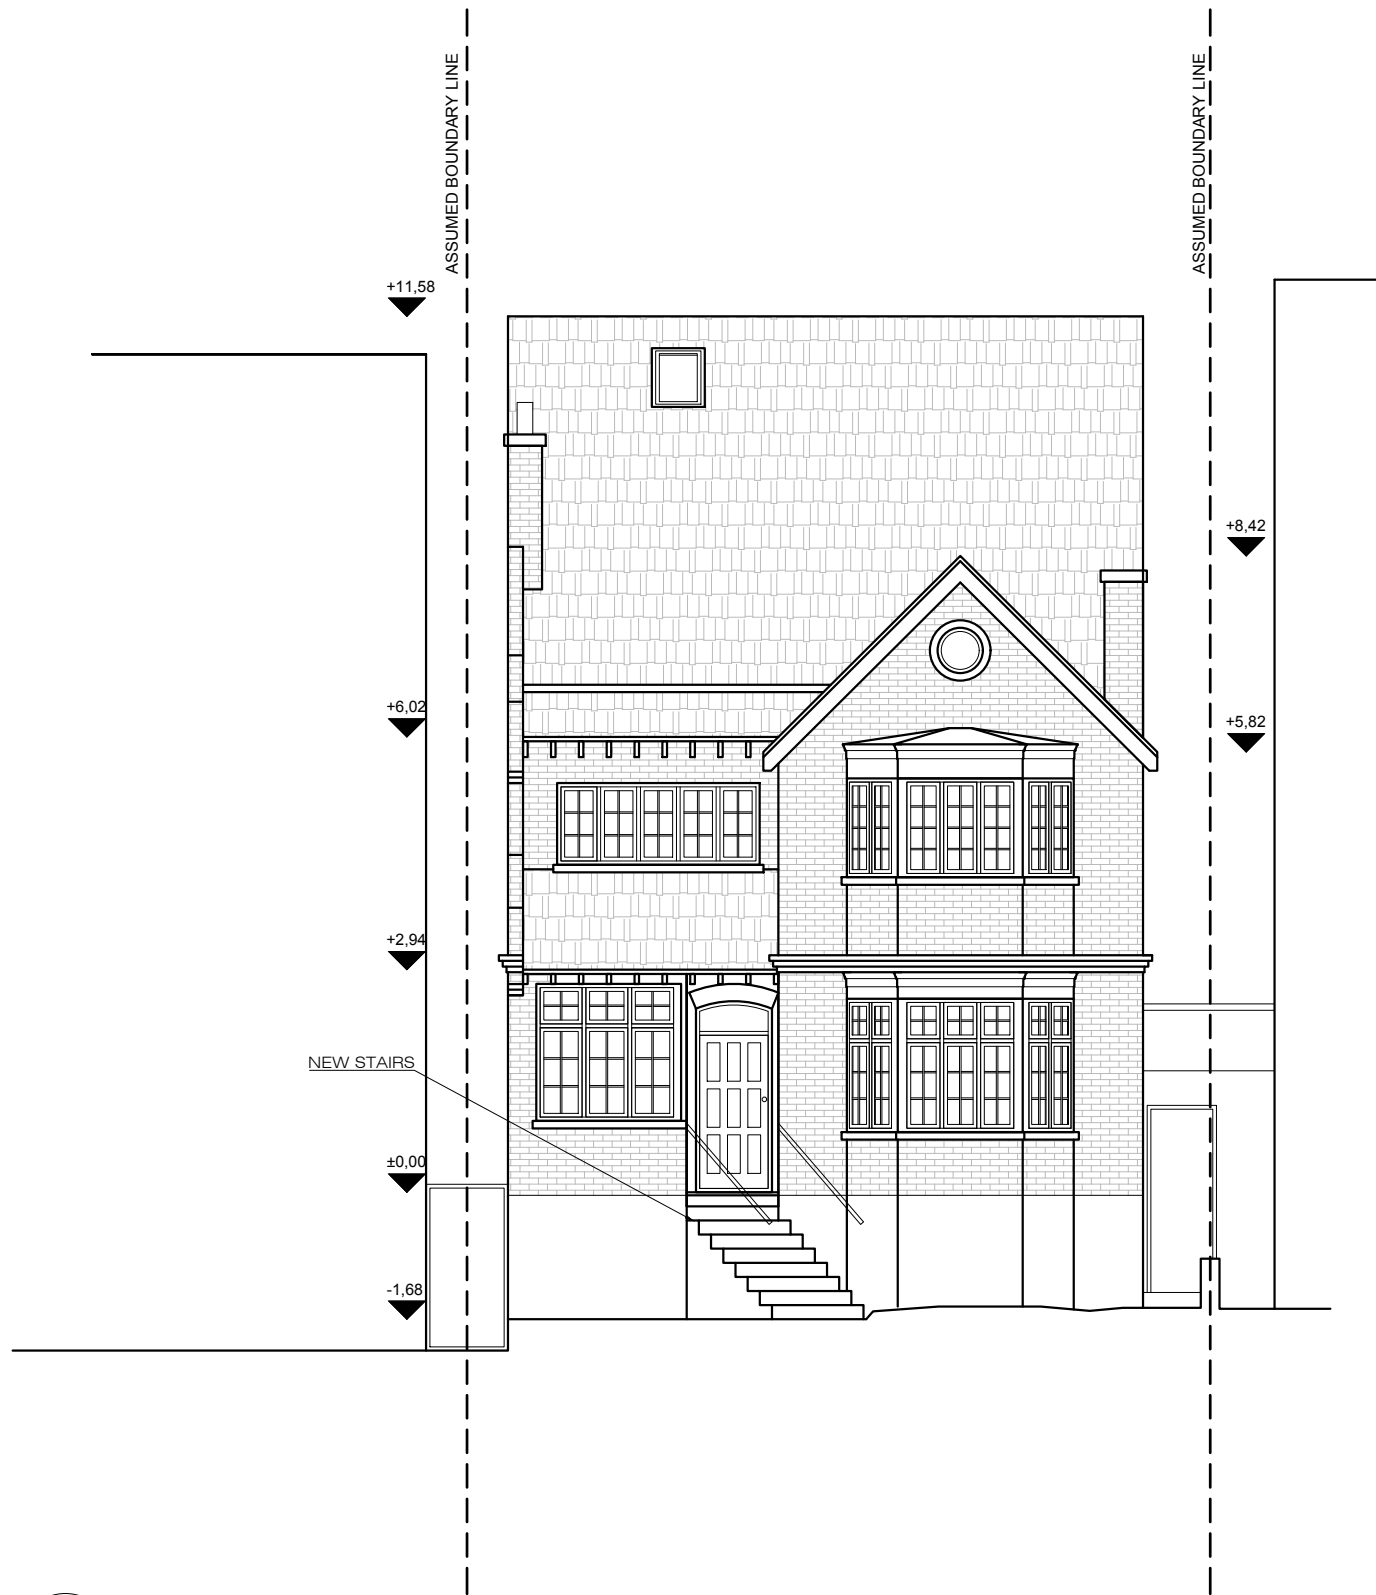

09
A-(15)-010
PROPOSED FRONT ELEVATION
1:50 @ A1, 1:100 @ A3

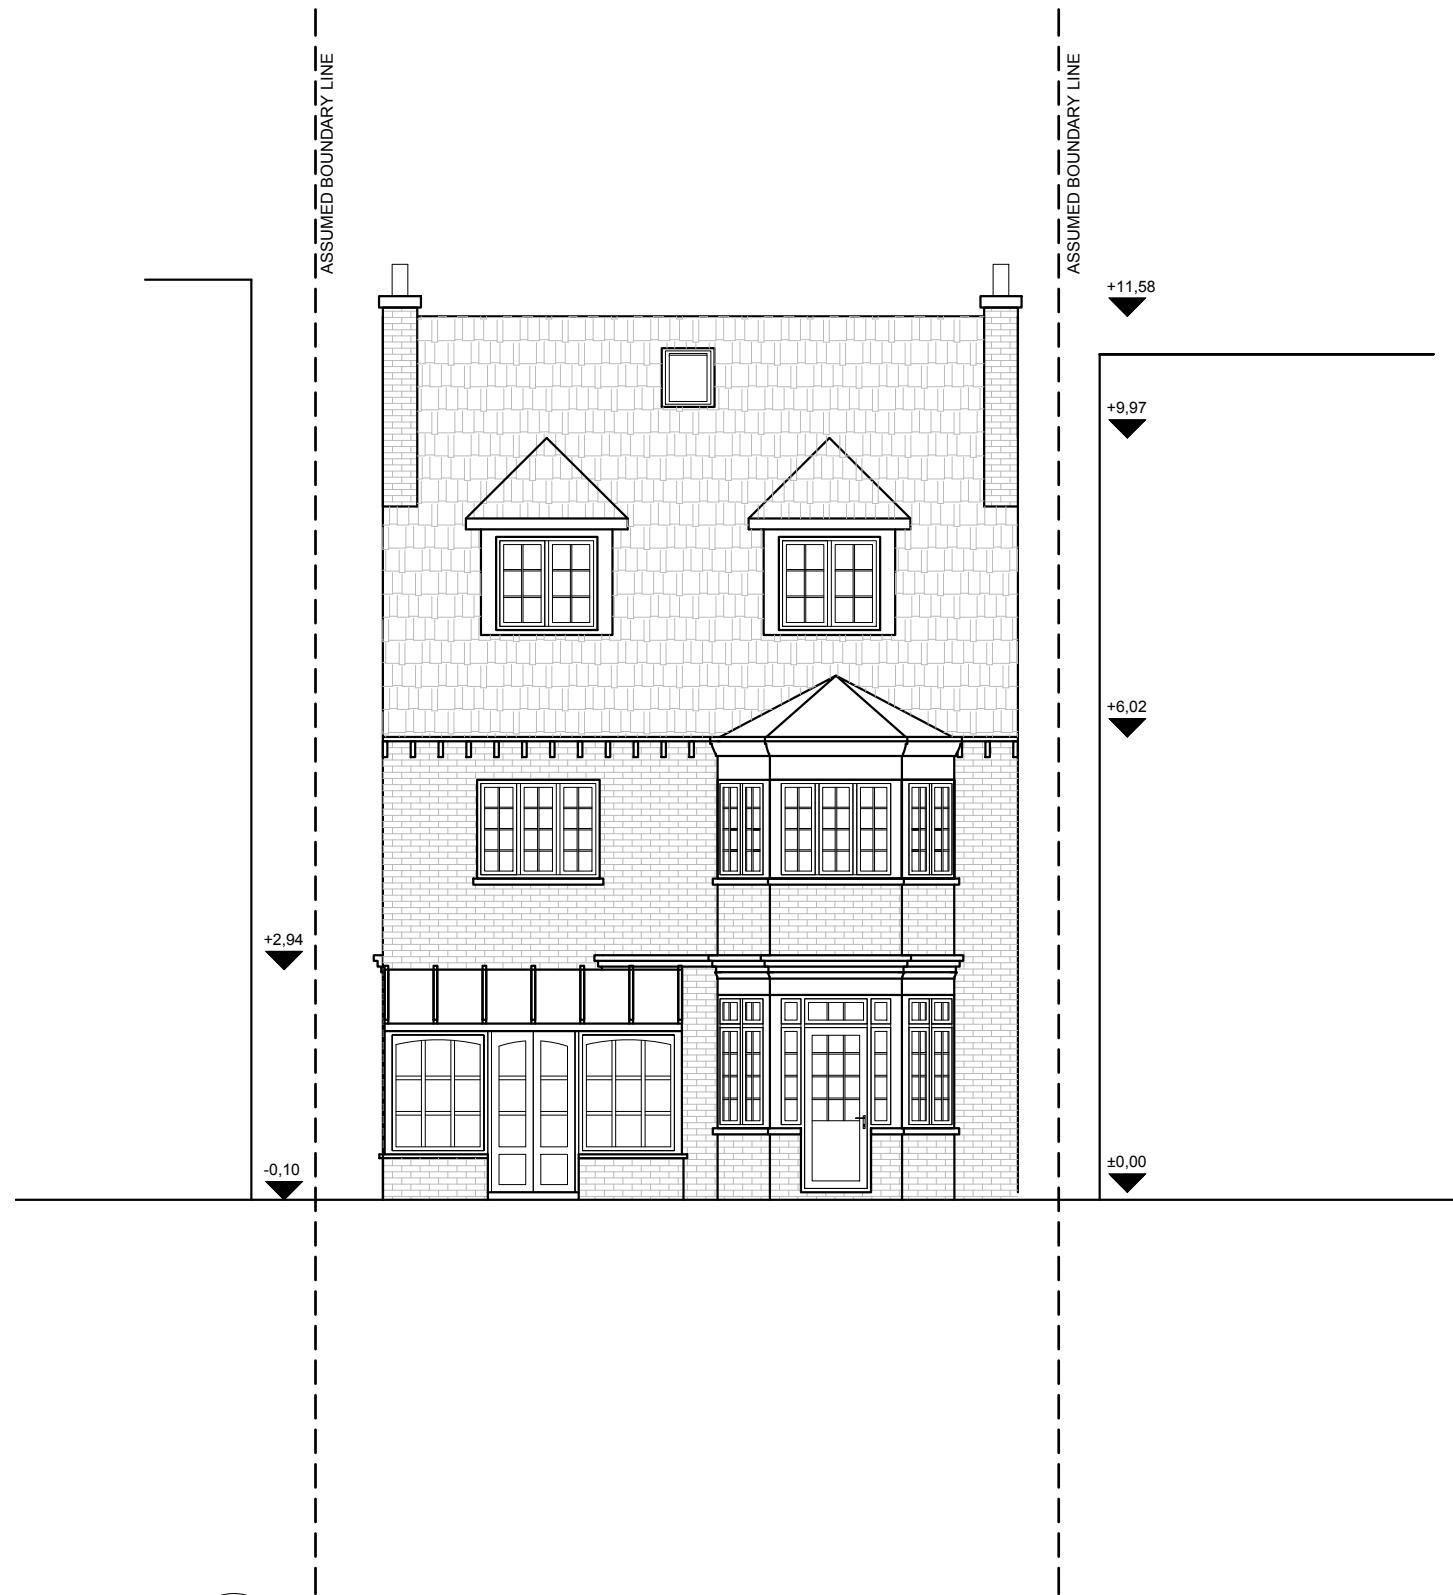

10
A-(15)-010
PROPOSED REAR ELEVATION
1:50 @ A1, 1:100 @ A3

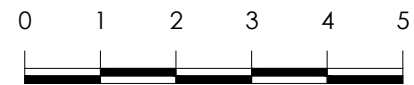

SCALE BAR (METRES)

PROJECT NAME:

CLIENT/PROJECT:

NOTES :

All dimensions in millimetres.

All dimensions and levels are to be checked on site by the main contractor prior to commencing excavation works. Any discrepancy is to be reported back to the designer for instruction.

This drawing is the property of VORBILD ARCHITECTURE LIMITED and may not be reproduced or disclosed to a third party in any form without written permission

ARCHITECTURE:



VORBILD
ARCHITECTURE

www.vorbild.co.uk

info@vorbild.co.uk

CONSTRUCTION:

INSTALLATIONS:

INSTALLATIONS:

SHEET TITLE:

PROPOSED
FRONT AND REAR ELEVATION

DRAWING STATUS:

FOR PLANNING

DRAWN BY:

TP/MS

APPROVED:

MS

SIGNATURE:

SIGNATURE:

JOB NUMBER:

0966

DRAWING No:

A-(15)-010

SCALE:

1:100

DATE:

10.02.2019

Rev. No.:


0966

31 Crediton Hill, NW6




11
A-(15)-011

PROPOSED NORTH ELEVATION
1:50 @ A1, 1:100 @ A3

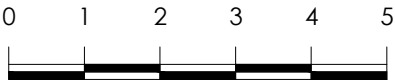


SCALE BAR (METRES)

PROJECT NAME:	CLIENT/PROJECT:	NOTES :	ARCHITECTURE:	CONSTRUCTION:	SHEET TITLE:	DRAWING STATUS:	JOB NUMBER:
0966	31 Crediton Hill, NW6	All dimensions in millimetres. All dimensions and levels are to be checked on site by the main contractor prior to commencing excavation works. Any discrepancy is to be reported back to the designer for instruction. This drawing is the property of VORBILD ARCHITECTURE LIMITED and may not be reproduced or disclosed to a third party in any form without written permission	 www.vorbild.co.uk info@vorbild.co.uk	INSTALLATIONS:	PROPOSED NORTH ELEVATION	FOR PLANNING	0966
				INSTALLATIONS:		DRAWN BY: TP/MS	DRAWING No: A-(15)-011
						APPROVED: MS	SCALE: 1:100 DATE: 10.02.2019 Rev. No.:



12
A-(15)-012

PROPOSED SOUTH ELEVATION
1:50 @ A1, 1:100 @ A3

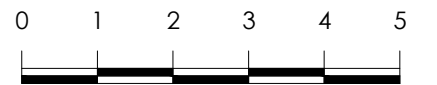

SCALE BAR (METRES)

PROJECT NAME:

0966

CLIENT/PROJECT:

31 Crediton Hill, NW6

NOTES :

All dimensions in millimetres.

All dimensions and levels are to be checked on site by the main contractor prior to commencing excavation works. Any discrepancy is to be reported back to the designer for instruction.

This drawing is the property of VORBILD ARCHITECTURE LIMITED and may not be reproduced or disclosed to a third party in any form without written permission

ARCHITECTURE:



VORBILD
ARCHITECTURE

www.vorbild.co.uk

info@vorbild.co.uk

CONSTRUCTION:

INSTALLATIONS:

INSTALLATIONS:

SHEET TITLE:

PROPOSED
SOUTH ELEVATION

DRAWING STATUS:

FOR PLANNING

DRAWN BY:

TP/MS

APPROVED:

MS

SIGNATURE:

SIGNATURE:

JOB NUMBER:

0966

DRAWING No:

A-(15)-012

SCALE:

1:100

DATE:

10.02.2019

Rev. No.: