




FRONT ELEVATION (EAST)

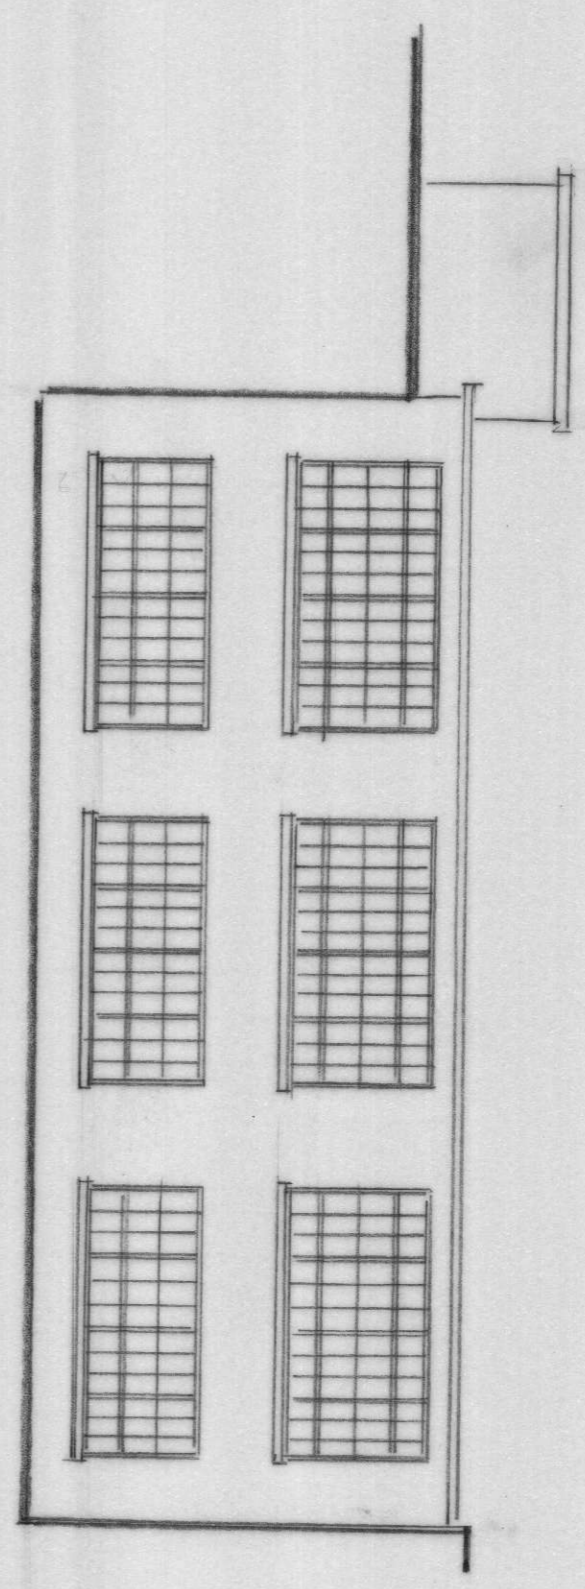


SIDE ELEVATION (NORTH)

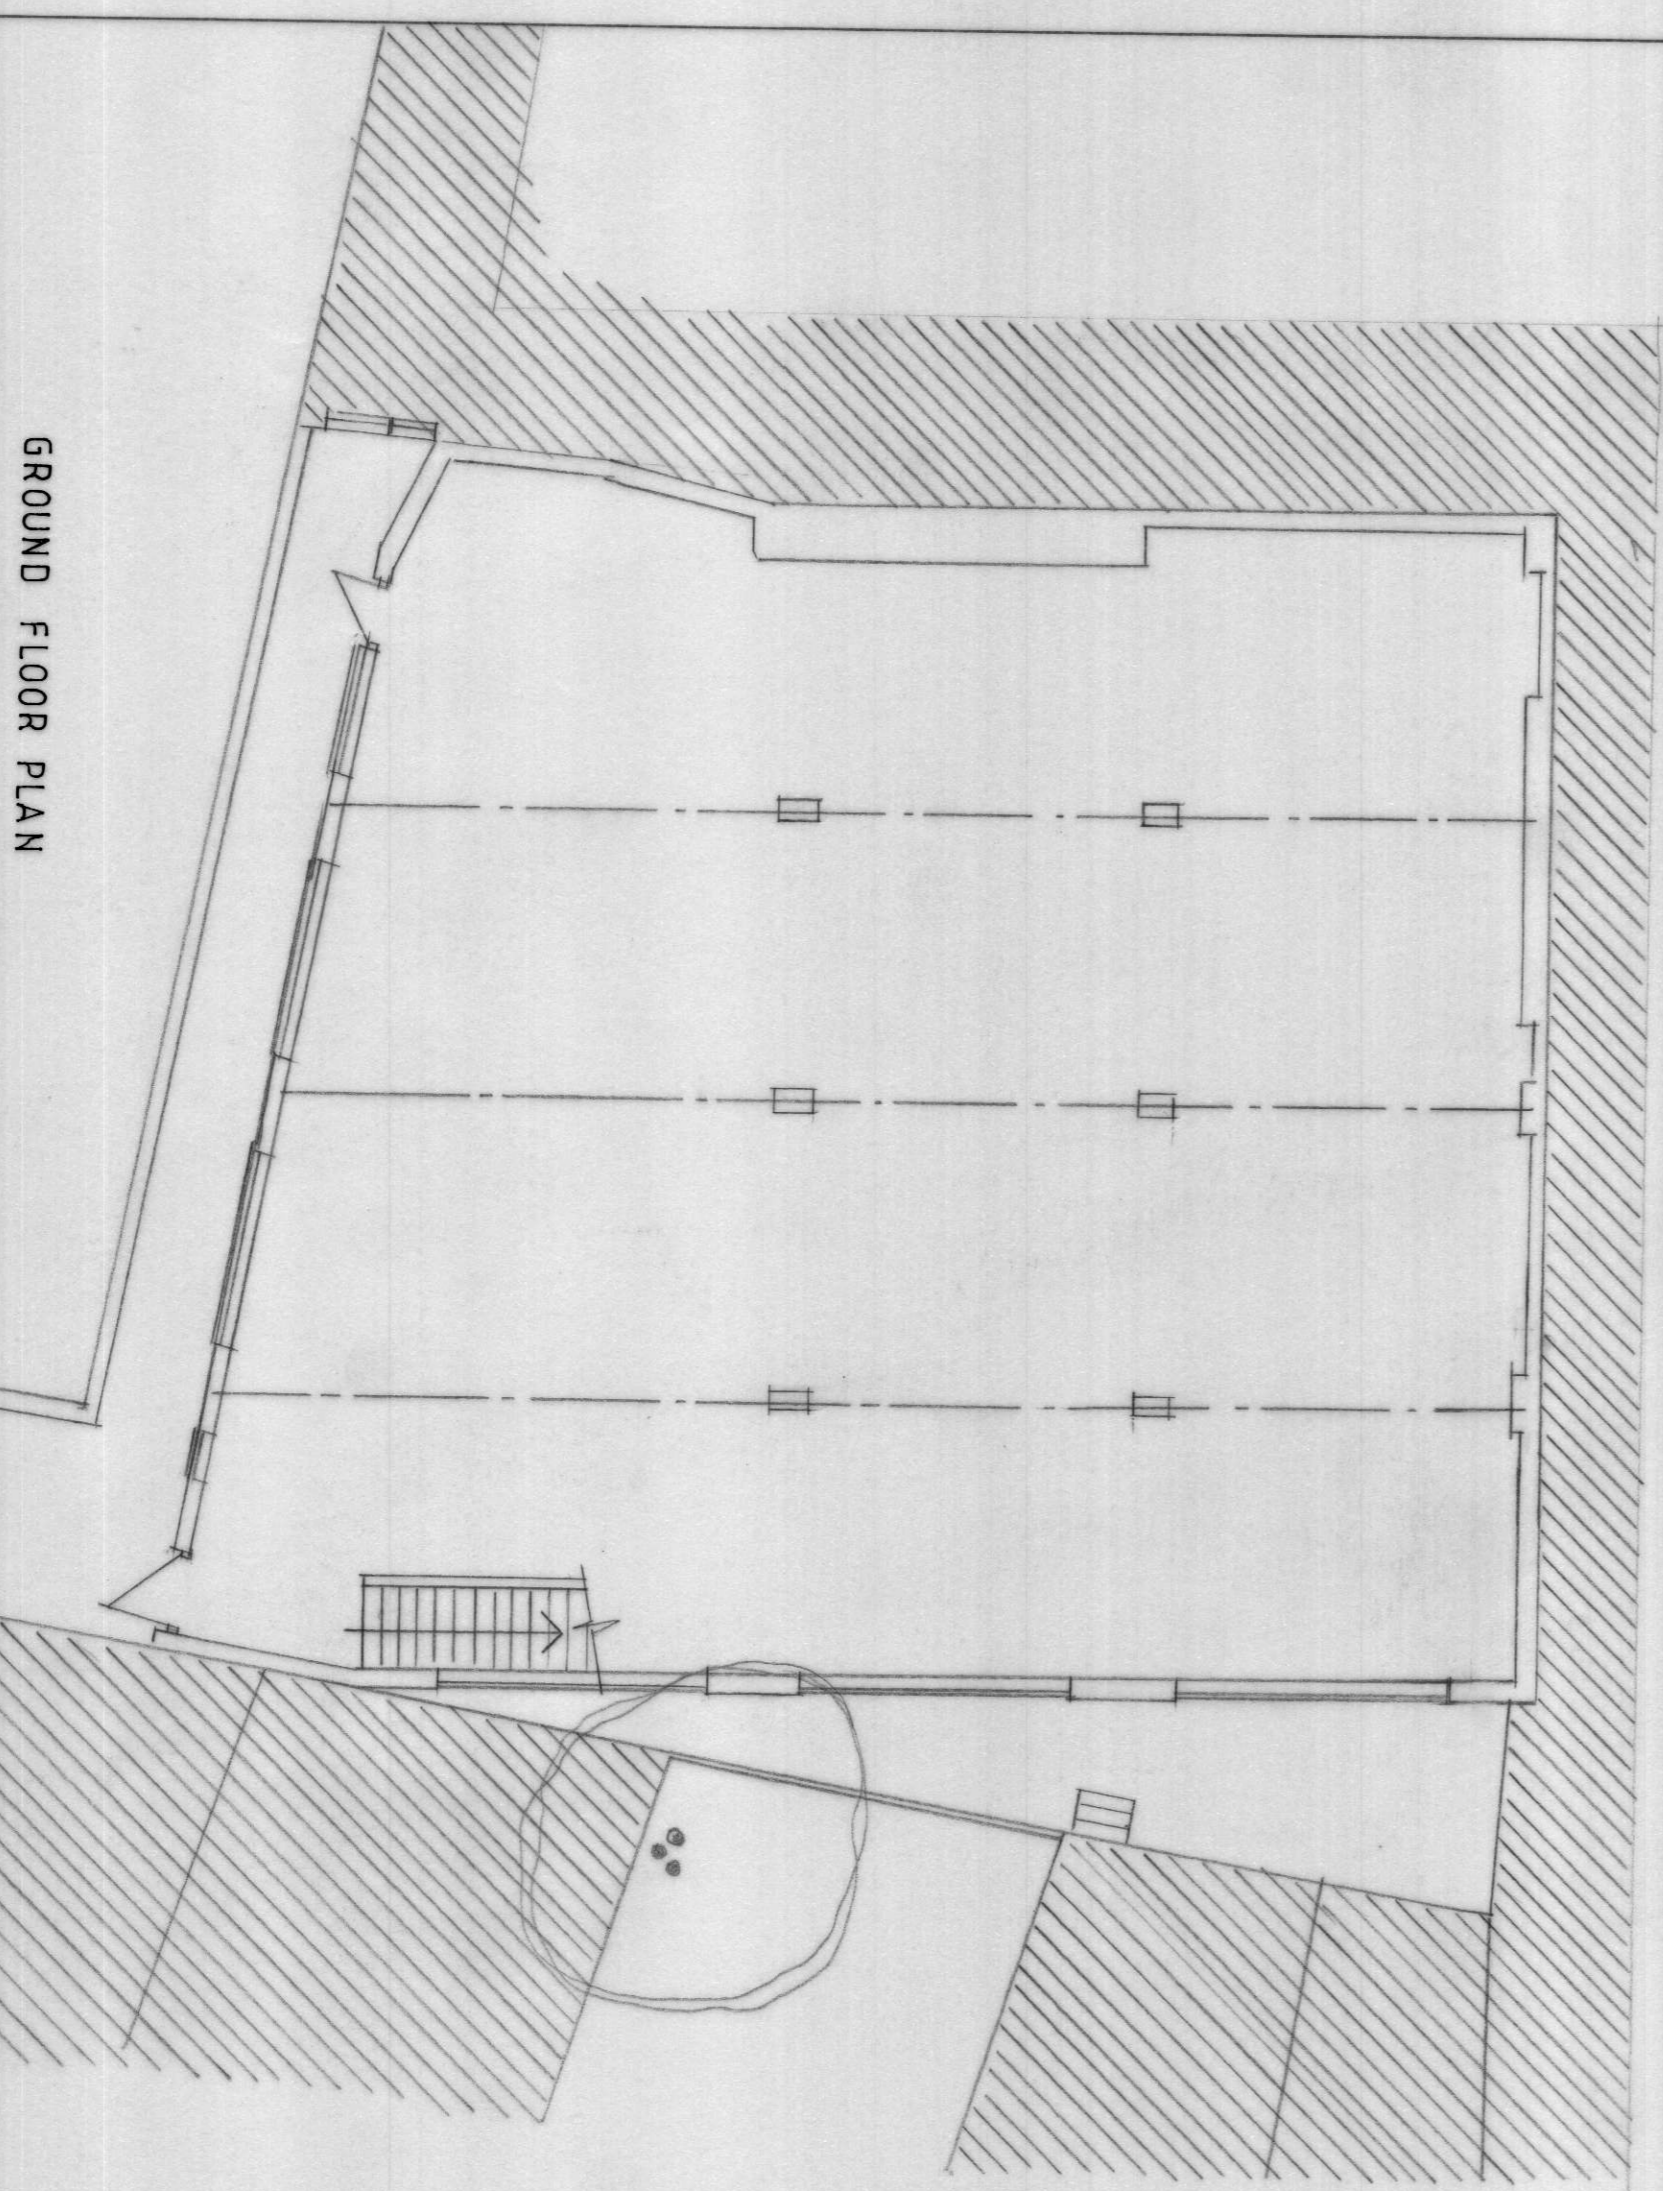


GROUND FLOOR PLAN

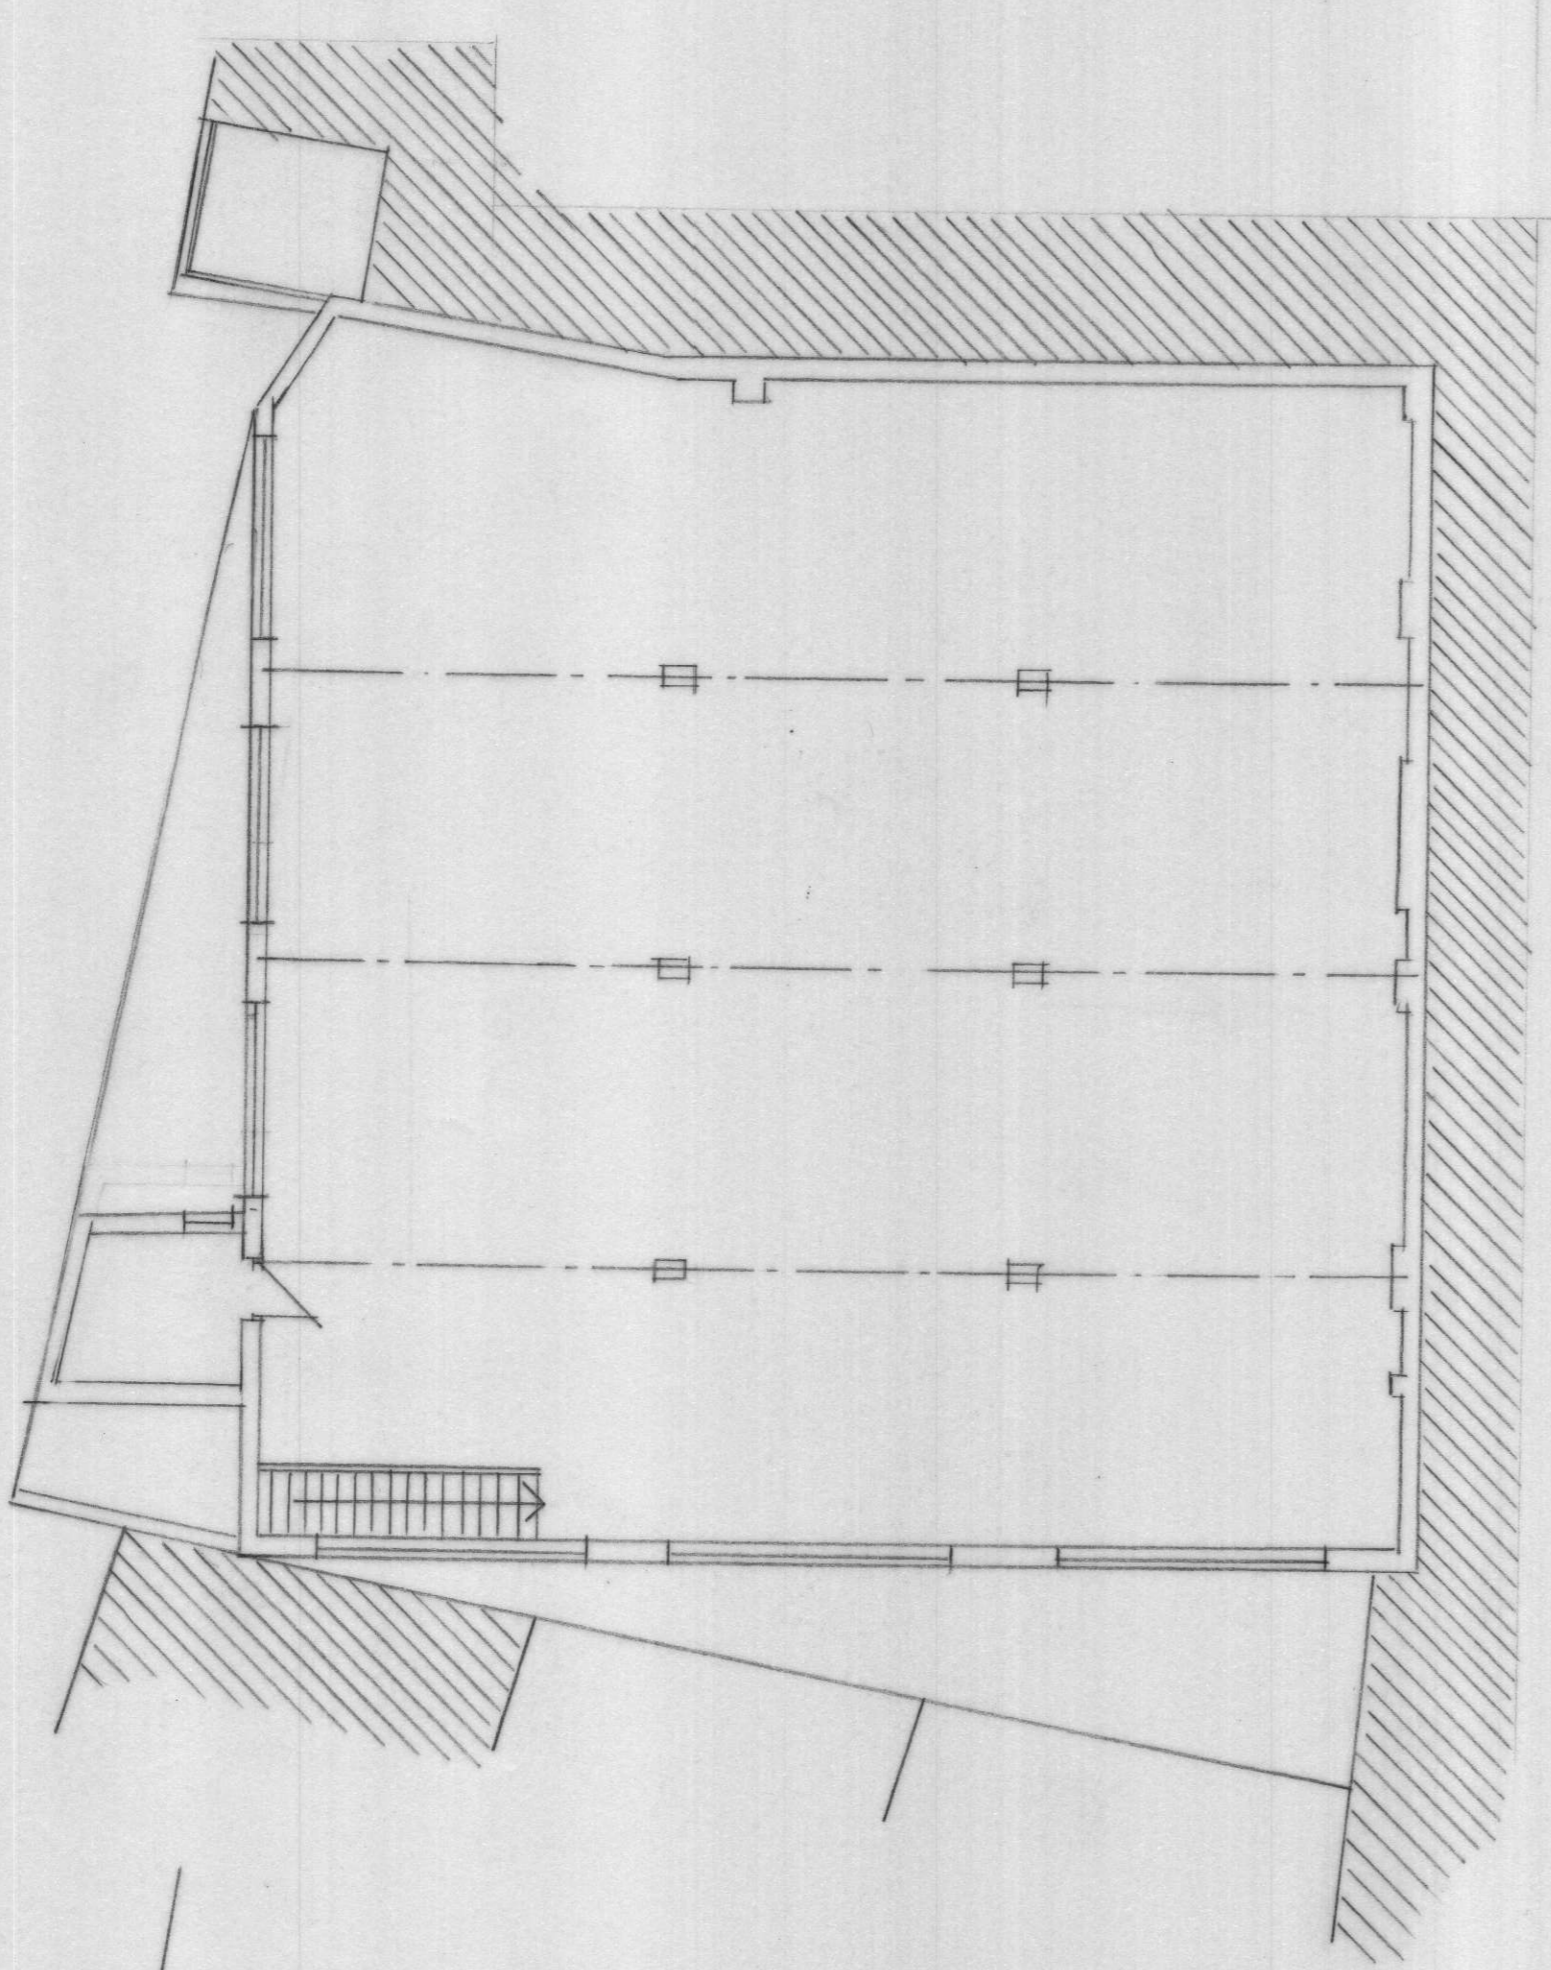

FIRST FLOOR PLAN

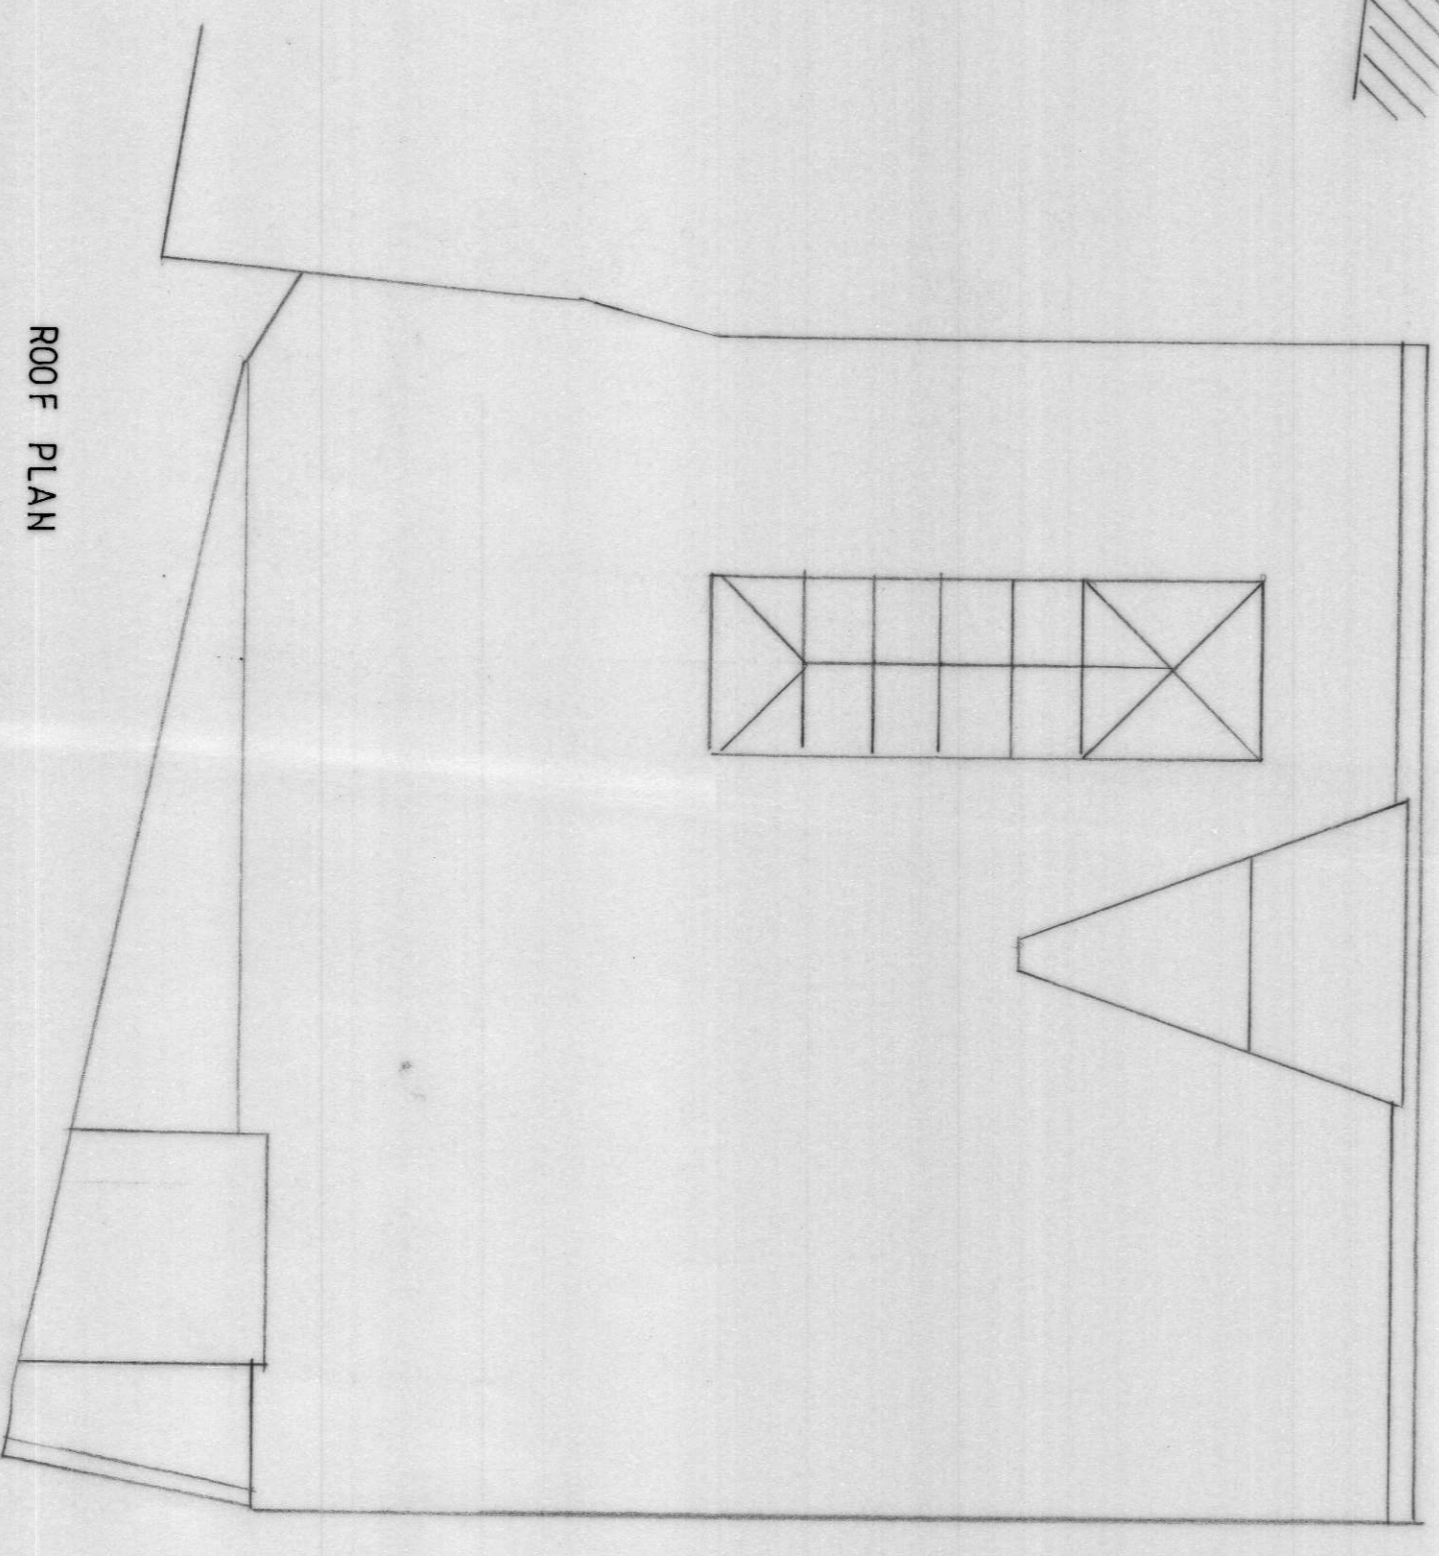

ROOF PLAN

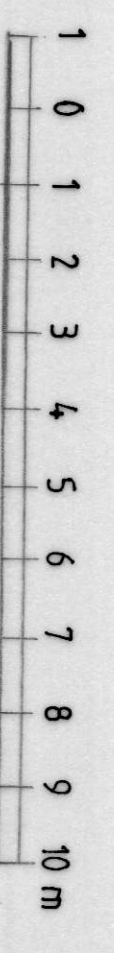

SIMPSON MCHUGH

Popplewood, King Edward Road,
Sheen, Herts. WD7 9BX
Tel: 01923 889431
Email: info@simpsonmchugh.co.uk

CLIENT: NANULAS PENSIONS LTD
PROJECT: 225 CAMDEN ROAD
LONDON NW1 9AA

TITLE: PROPERTY AS EXISTING	drawing no: 2834 / 1
scale: 1:100	drawn: [initials]
date: NOV 2018	checked: [initials]
	revisions: