



1 20 Denmark Place - Rear Elevation - Level 02 Window  
Scale: 1 : 50

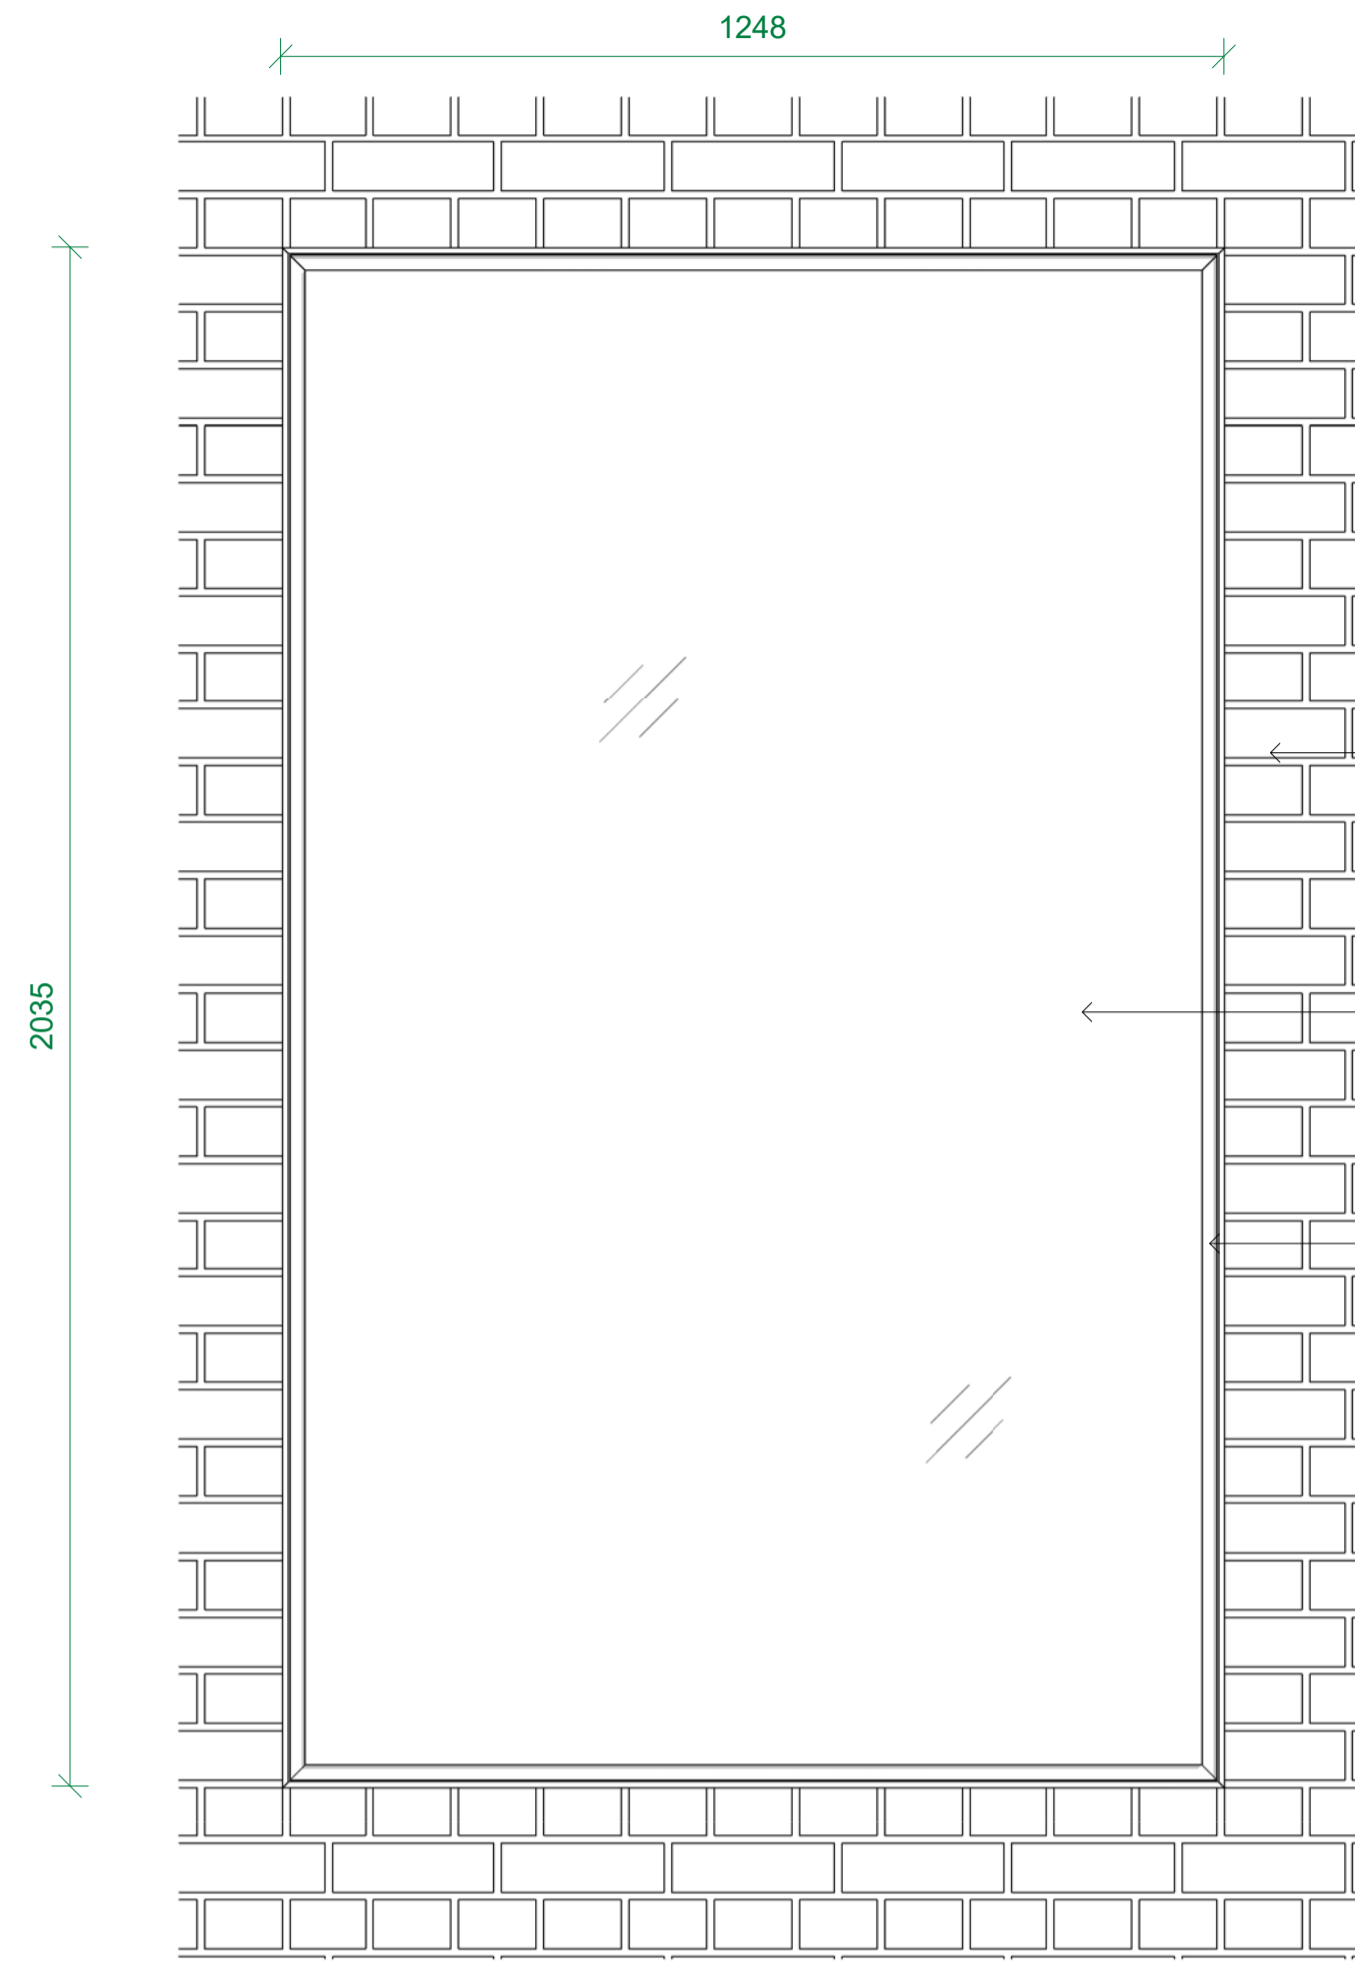


2 20 Denmark Place (rear) - Level 02 Window Elevation  
Scale: 1 : 10

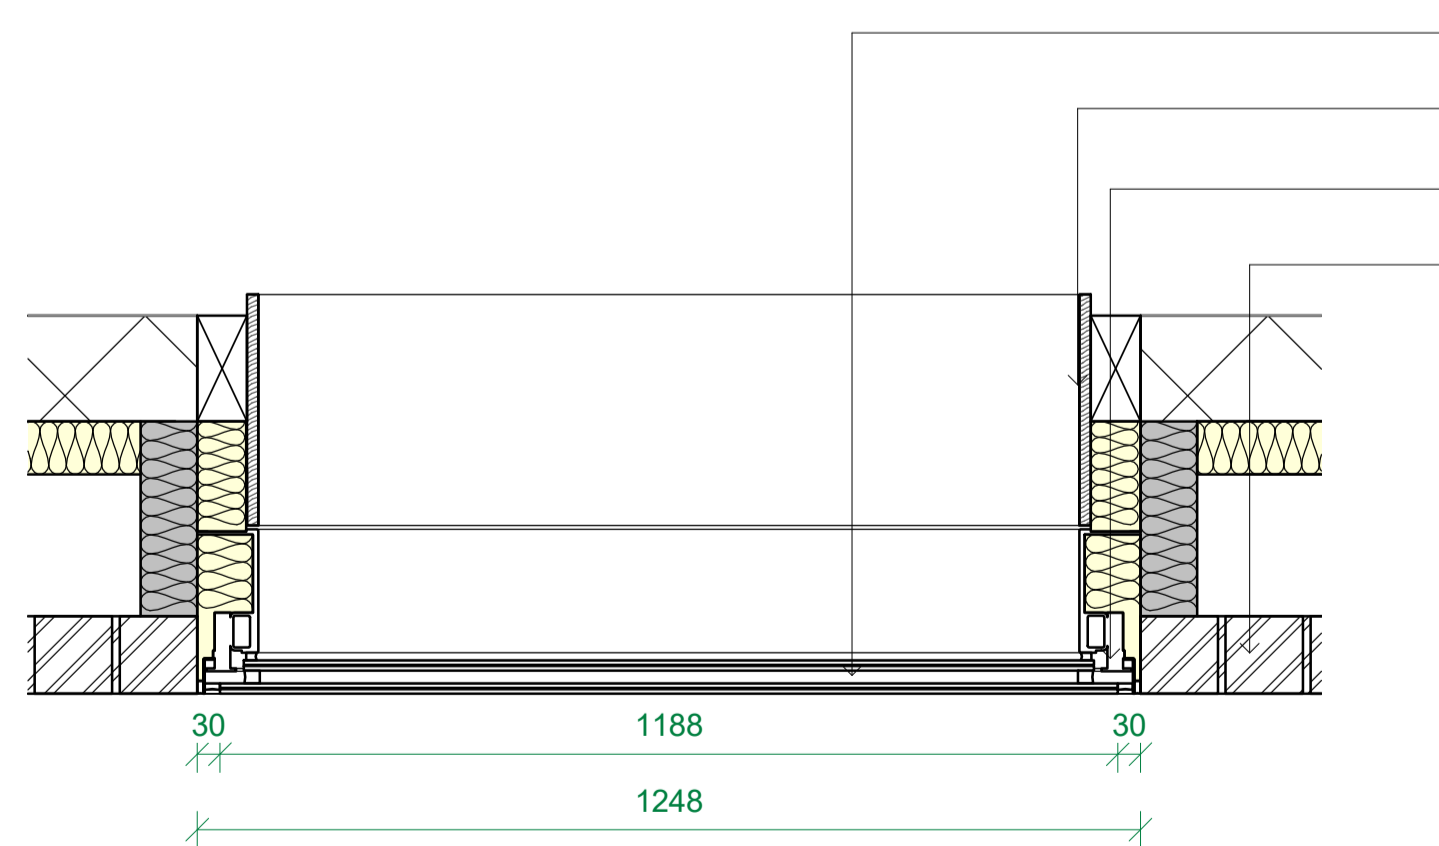

3 20 Denmark Place (rear) - Level 02 Window Plan  
Scale: 1 : 10

Red Brick - English Bond  
Flush double glazed window  
Silicone joint


Flush double glazed window  
Finished hardwood timber surround to window  
Aluminium frame to window - black, RAL 9005  
Red Brick - English Bond

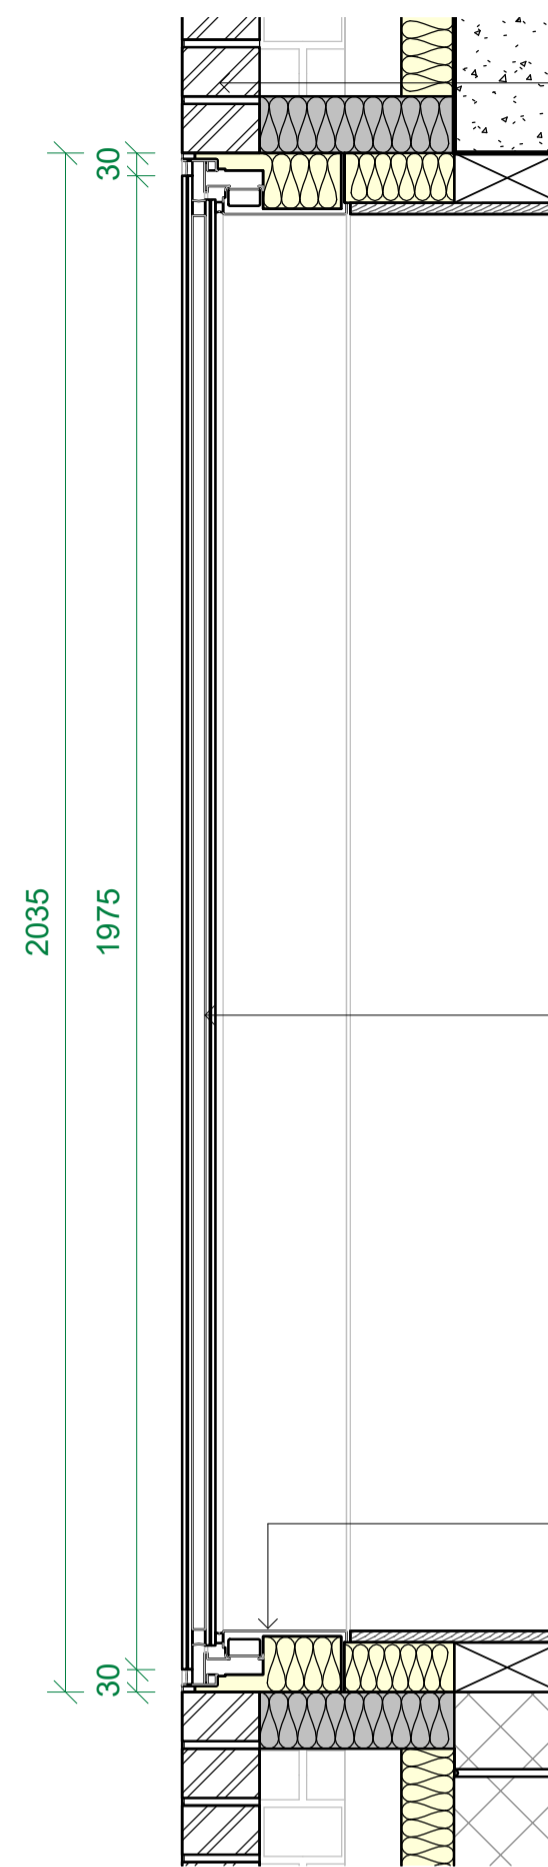

White Glazed Brick - English Bond  
Finished hardwood timber surround to window  
Flush double glazed window  
Aluminium frame to window - black, RAL 9005

4 20 Denmark Place (rear) - Level 02 Window Section  
Scale: 1 : 10

Key Plan:

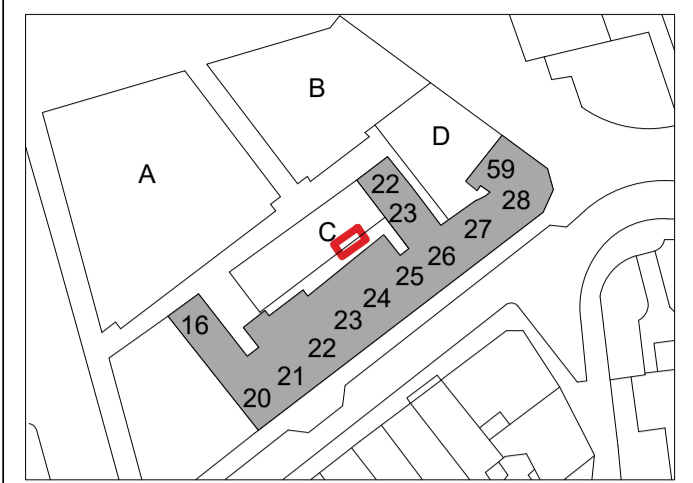

CDM:



Risks

Refer to the Risk Register for more information.

Project: **St Giles Circus**

Project Number: **1793**

Drawing Title:  
**20 Denmark Place (rear) - Level 02 Window**

Drawing No.  
**1793\_1\_PL(20)006**

Scale@A1:As indicated

Issued for: **PL - PLANNING**

Revision:  
**P01 06.02.19 Planning Issue**

**Orms**

1 Oliver's Yard  
55-71 City Road  
London  
EC1Y 1HQ  
0207 833 8533  
orms@orms.co.uk  
orms.co.uk

Do not scale. All dimensions to be confirmed on site. Information contained in this drawing is the sole copyright of Orms designers + architects ltd and is not to be reproduced without permission.