



1 21 Denmark Place - Rear Elevation - Level 01-03 Windows
Scale: 1 : 50

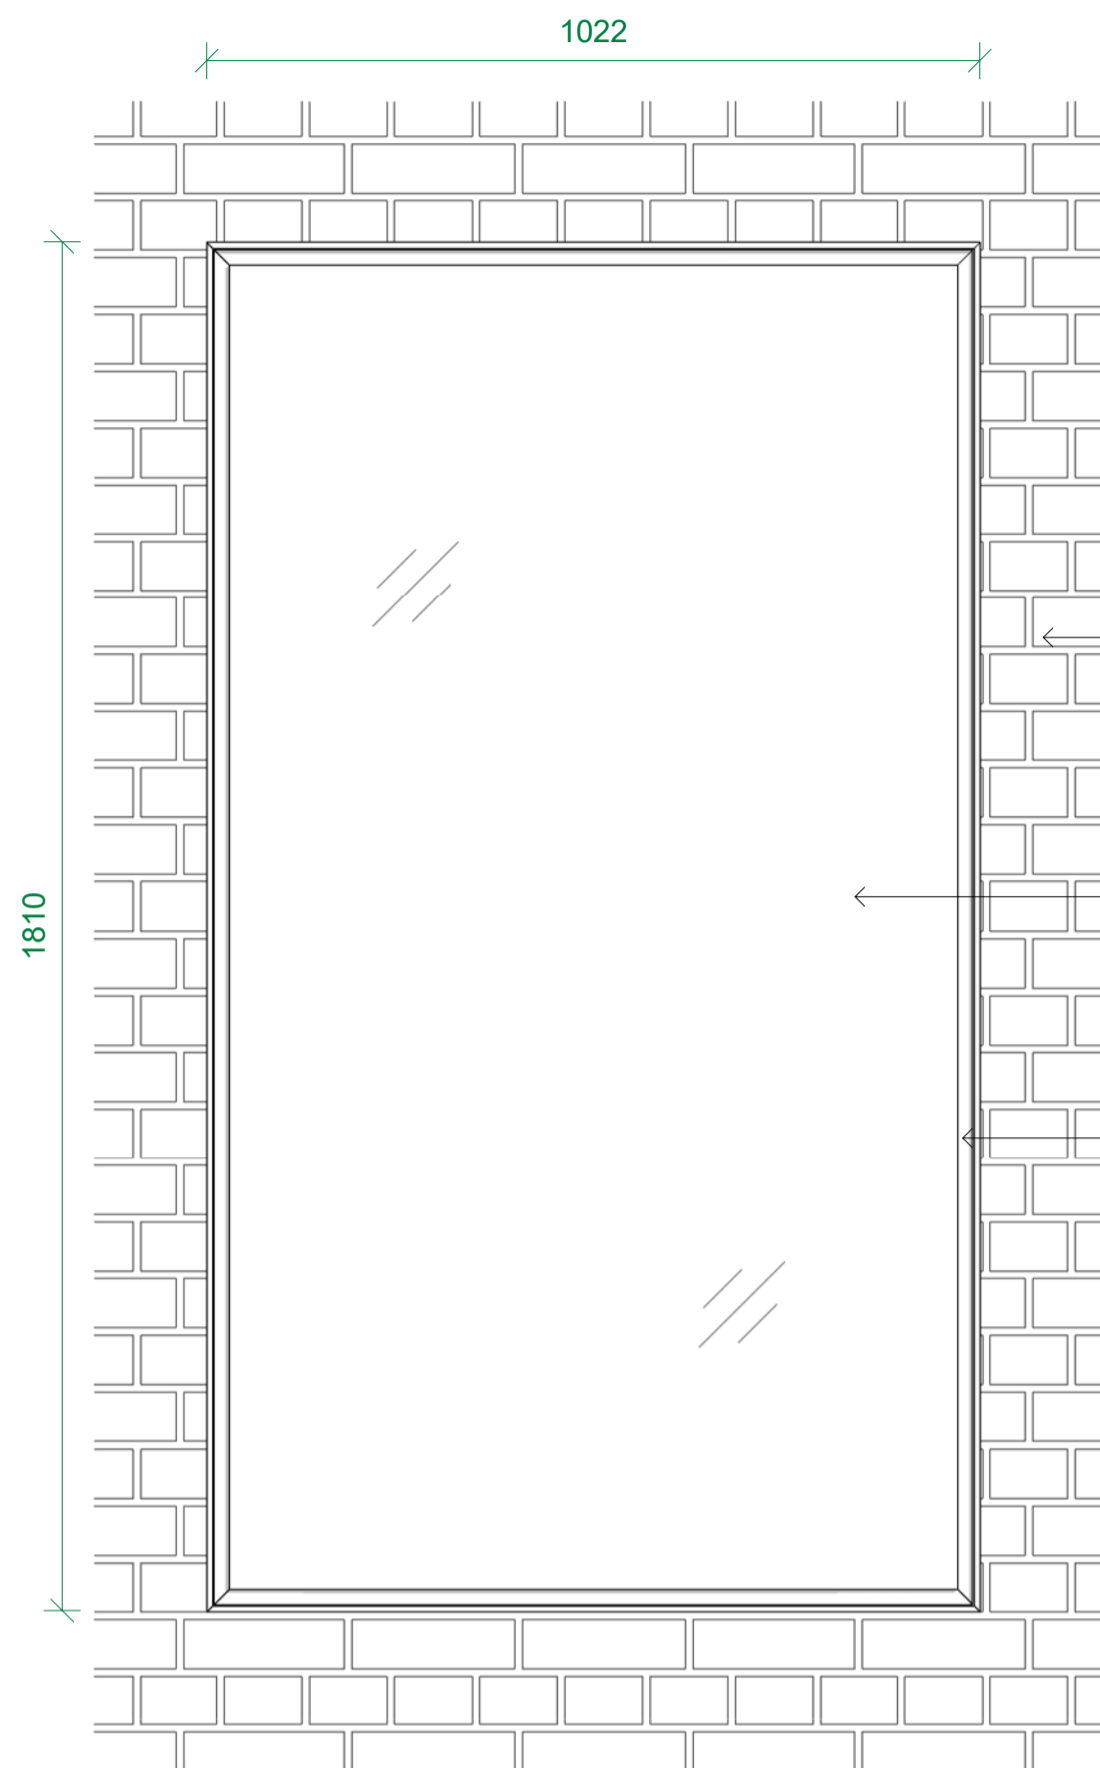


2 21 Denmark Place (rear) - Level 01-03 Typical Window Elevation
Scale: 1 : 10

White Glazed Brick - English Bond
Flush double glazed window
Silicone joint

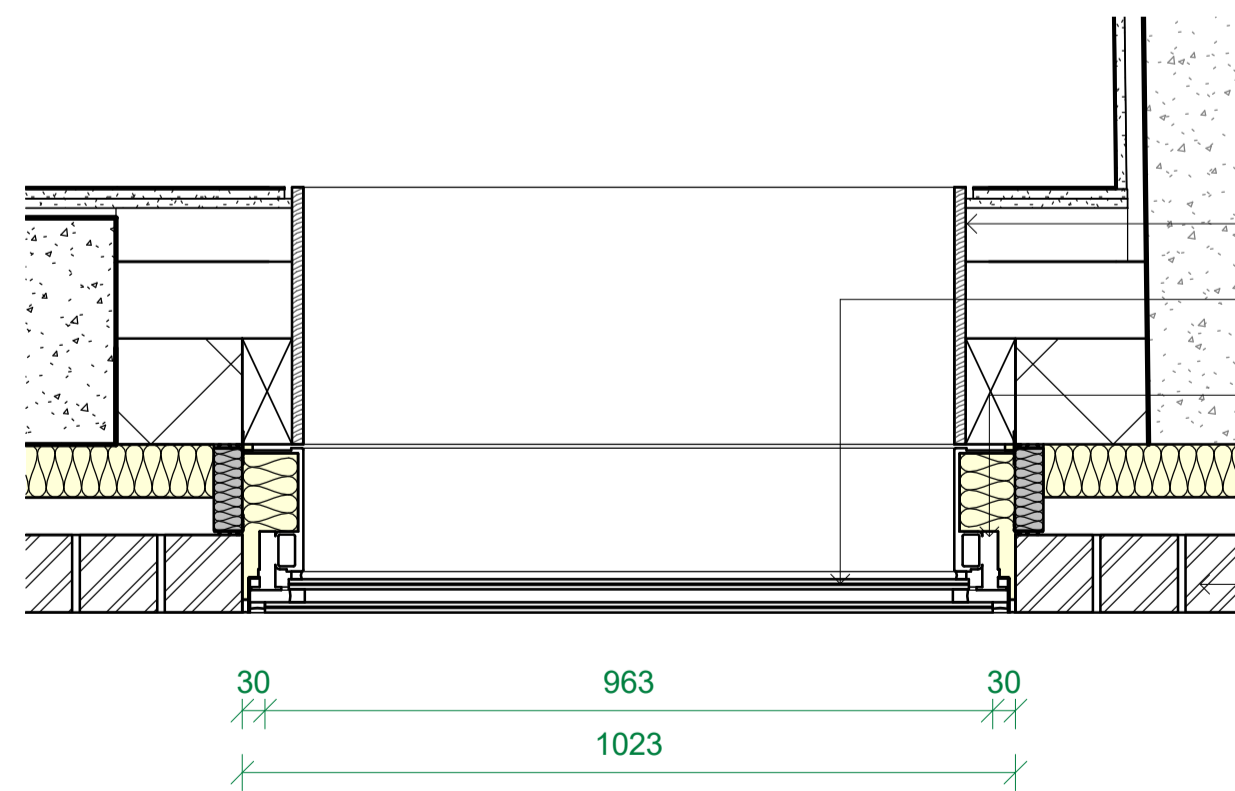

3 21 Denmark Place (rear) - Level 01-03 Typical Window Plan
Scale: 1 : 10


Finished hardwood timber surround to window
Flush double glazed window
Aluminium frame to window - black. RAL 9005
White Glazed Brick - English Bond

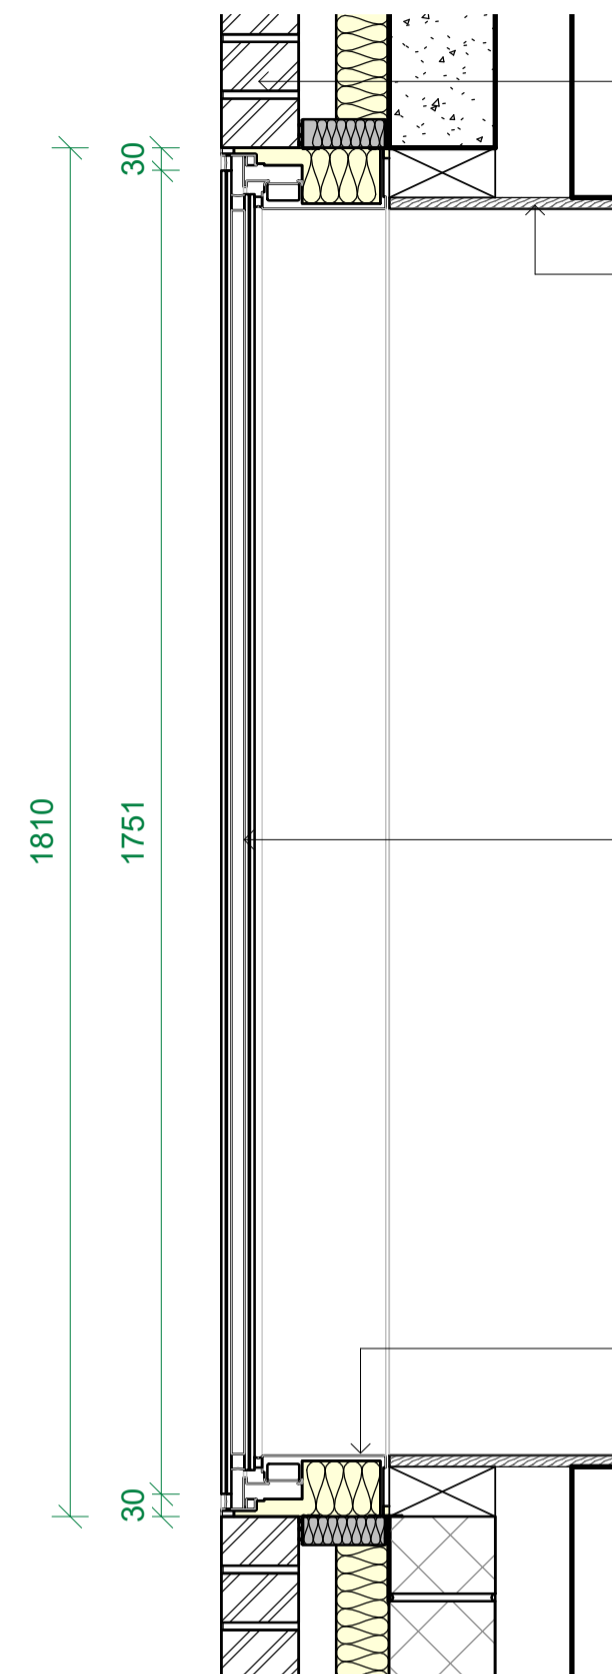

4 21 Denmark Place (rear) - Level 01-03 Typical Window Section
Scale: 1 : 10

White Glazed Brick - English Bond
Finished hardwood timber surround to window
Flush double glazed window
Aluminium frame to window - black. RAL 9005

Key Plan:

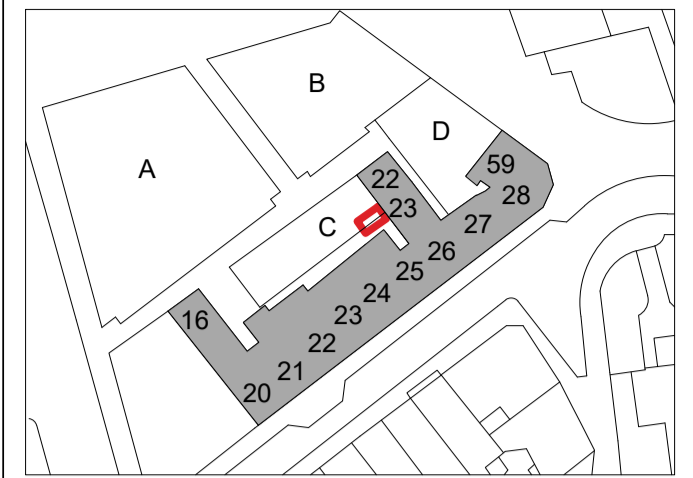

CDM:



Risks
Refer to the Risk Register for more information.

Project: **St Giles Circus**

Project Number: **1793**

Drawing Title:
21 Denmark Place (rear) - Level 01-03 Windows

Drawing No.
1793_1_PL(21)004

Scale@A1:**As indicated**

Issued for: **PL - PLANNING**

Revision:
P01 06.02.19 Planning Issue

Orms

1 Oliver's Yard
55-71 City Road
London
EC1Y 1HQ
0207 833 8533
orms@orms.co.uk
orms.co.uk

Do not scale. All dimensions to be confirmed on site. Information contained in this drawing is the sole copyright of Orms designers + architects ltd and is not to be reproduced without permission.