


- General notes
1. Dimensioned drawings only. Do not scale.
 2. All dimensions and levels to be checked on site prior to commencement of any works, and/or preparation of any shop drawings.
 3. Any discrepancies in coordinates, levels, or dimensions and must be reported to the architect immediately.
 4. All temporary works to be responsibility of the contractor.
 5. This drawing is to be read in conjunction with all relevant Architect's drawings, specifications and other Consultant's information.
 6. Threefold Architecture Ltd retain the copyright to this drawing which may not be reproduced or copied without prior written consent.

Rev	Date	Notes
A	23.01.19	Submitted for Planning

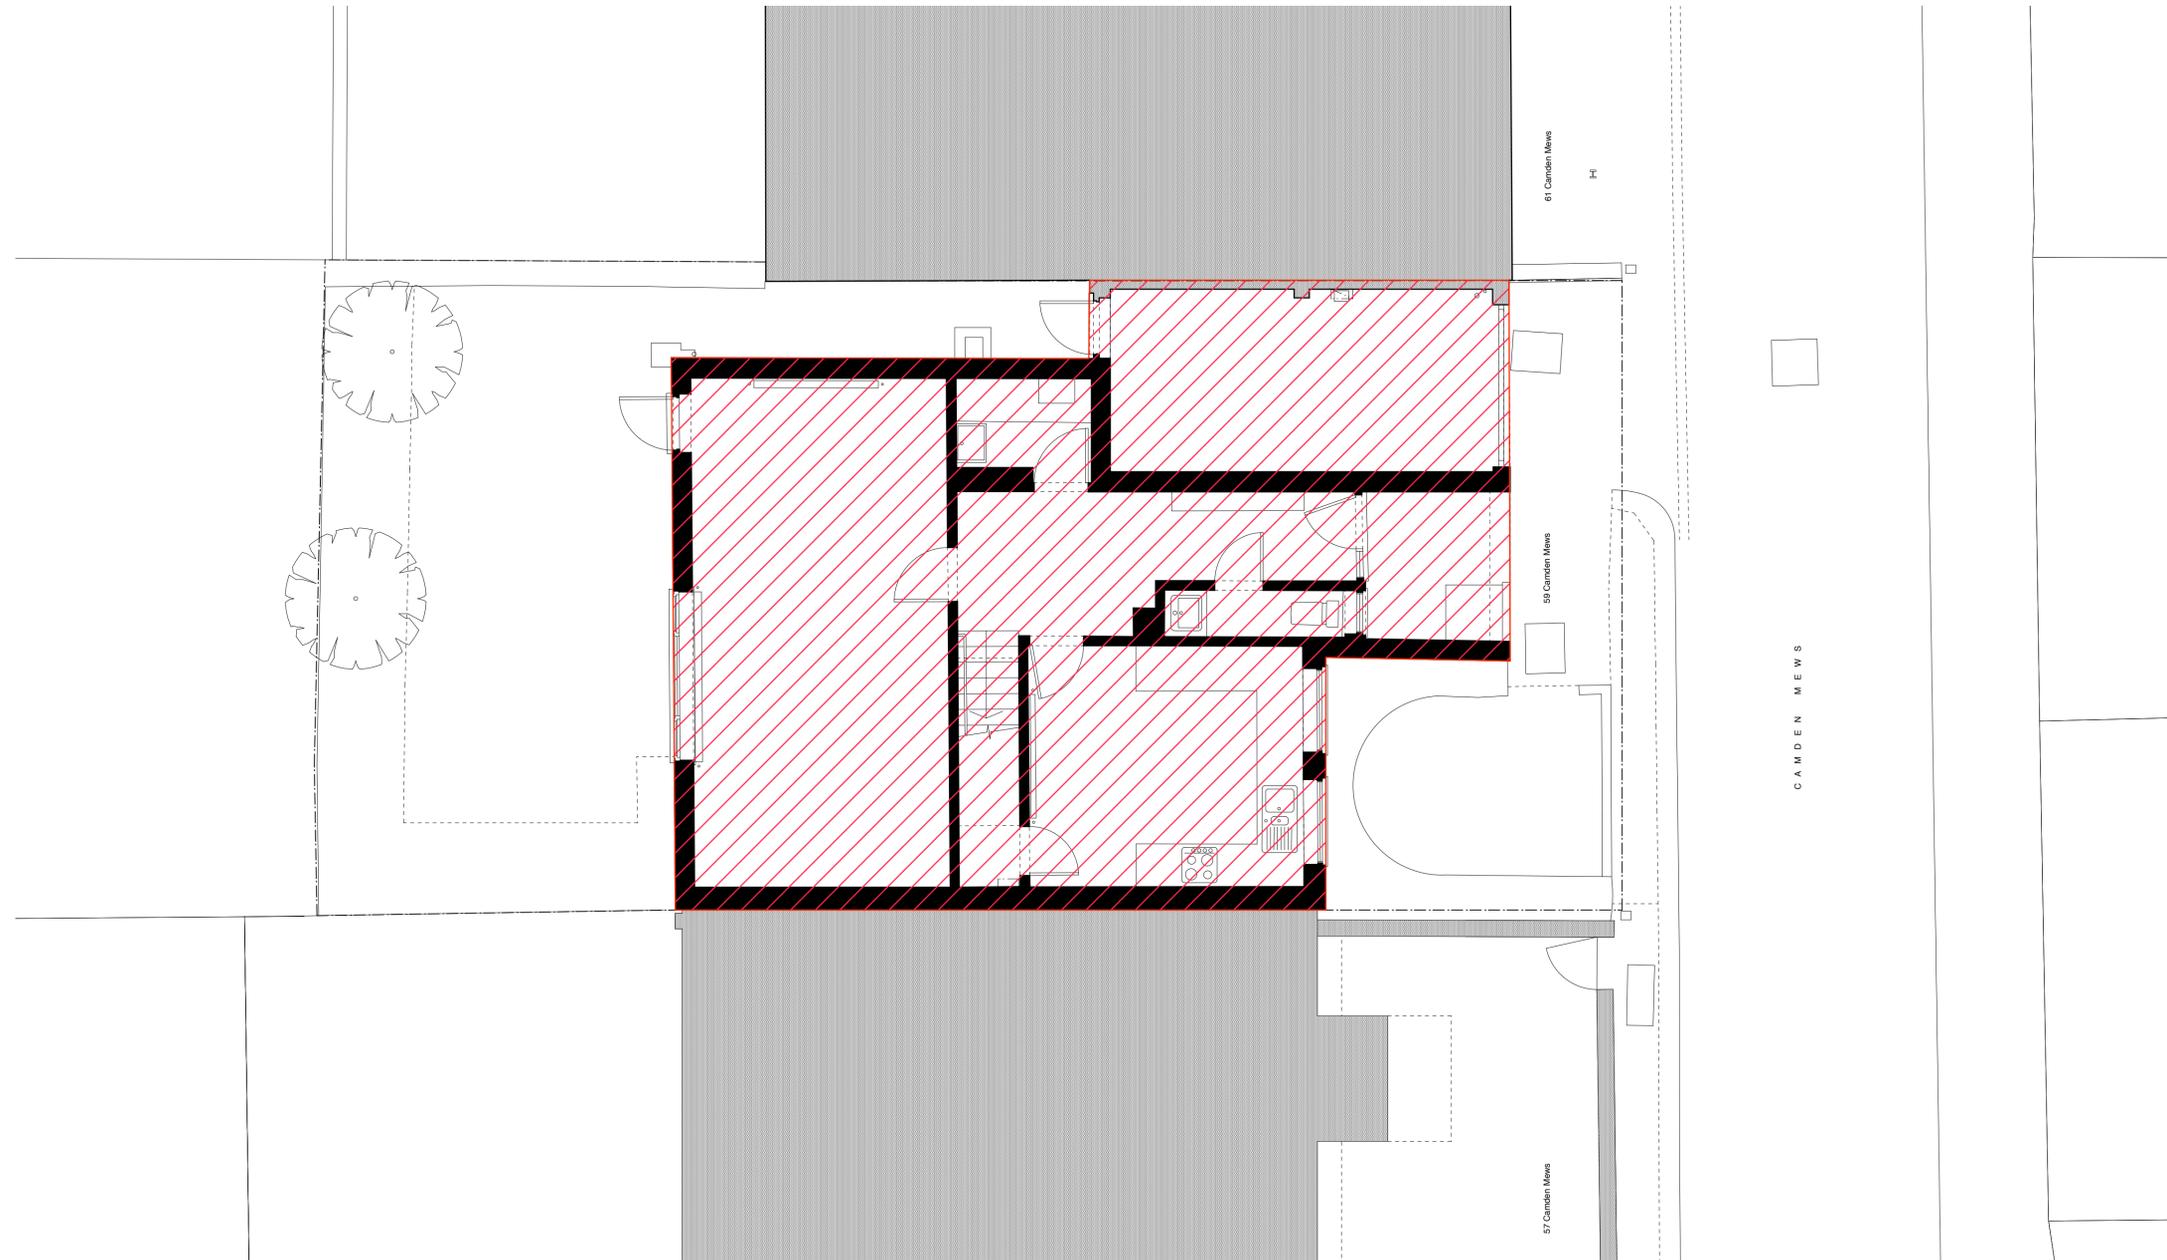

-  Proposed Demolition
-  Property Boundary

Title
Existing Ground Floor Plan
Drawing Number 14107_010
Revision A
Date October 2017
Scale 1:50@A1
Purpose Planning
Project 59 Camden Mews
Client Charles Morin and Emilie Bellet

Threefold
ARCHITECTS
Great Western Studios, Studio 203
65 Alfred Road, London, W2 5EU
www.threefoldarchitects.com
info@threefoldarchitects.com
T 0208 969 2323
Threefold Architecture Ltd. Registered in England & Wales, Company No. 7090056. Registered Office 651, London Rd., Westcliff-on-Sea, Essex, SS0 9PE
Copyright © Threefold Architecture Ltd. 2011.