




Existing Third Floor Plan
1 : 50

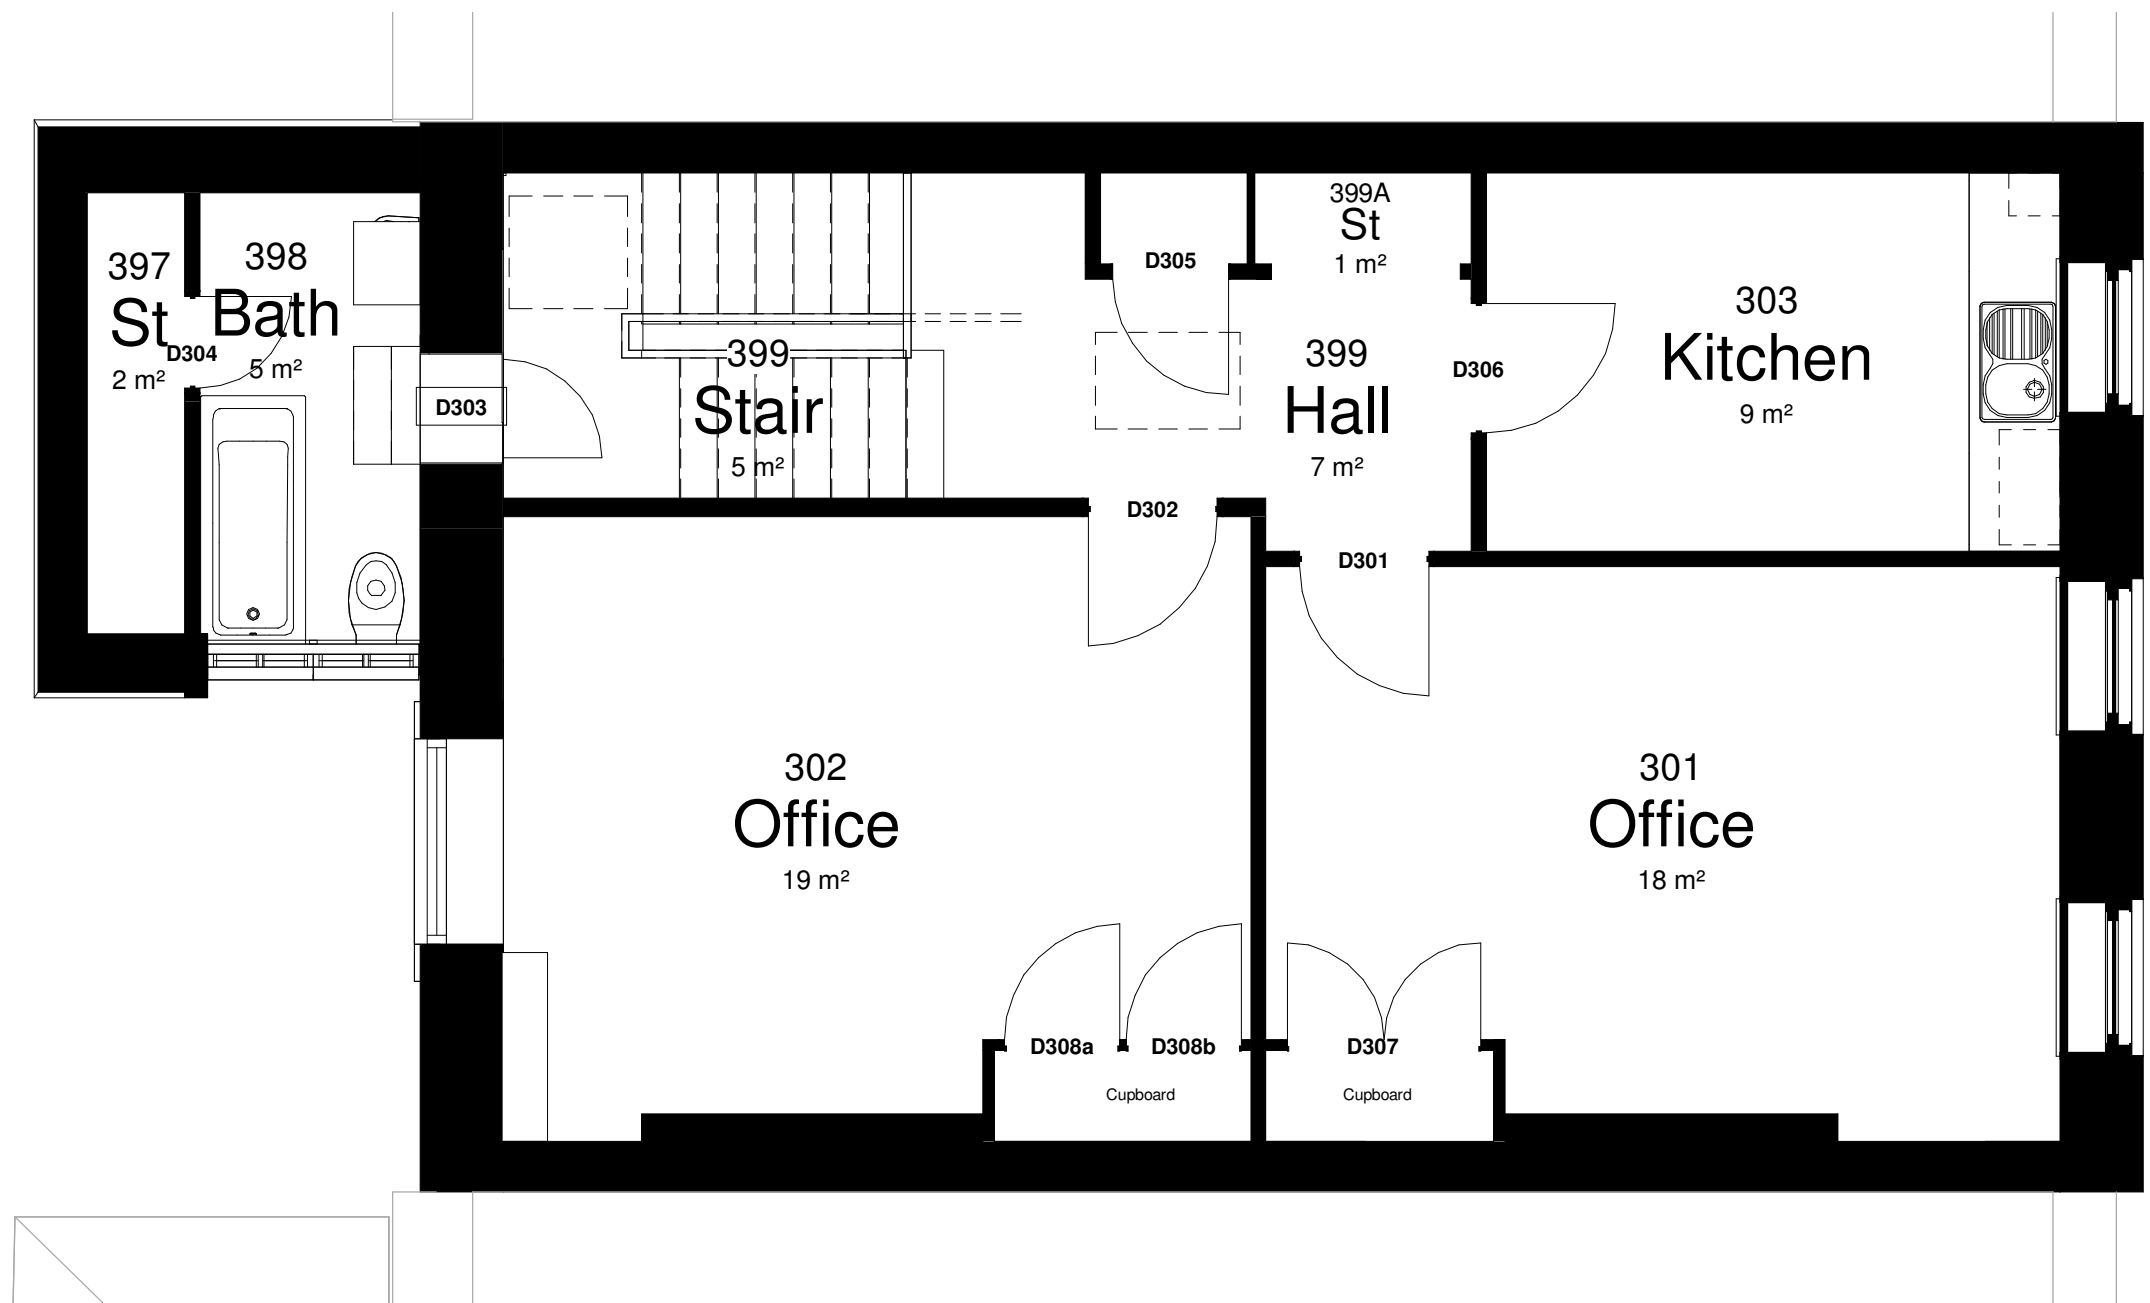

Existing Second Floor Plan
1 : 50

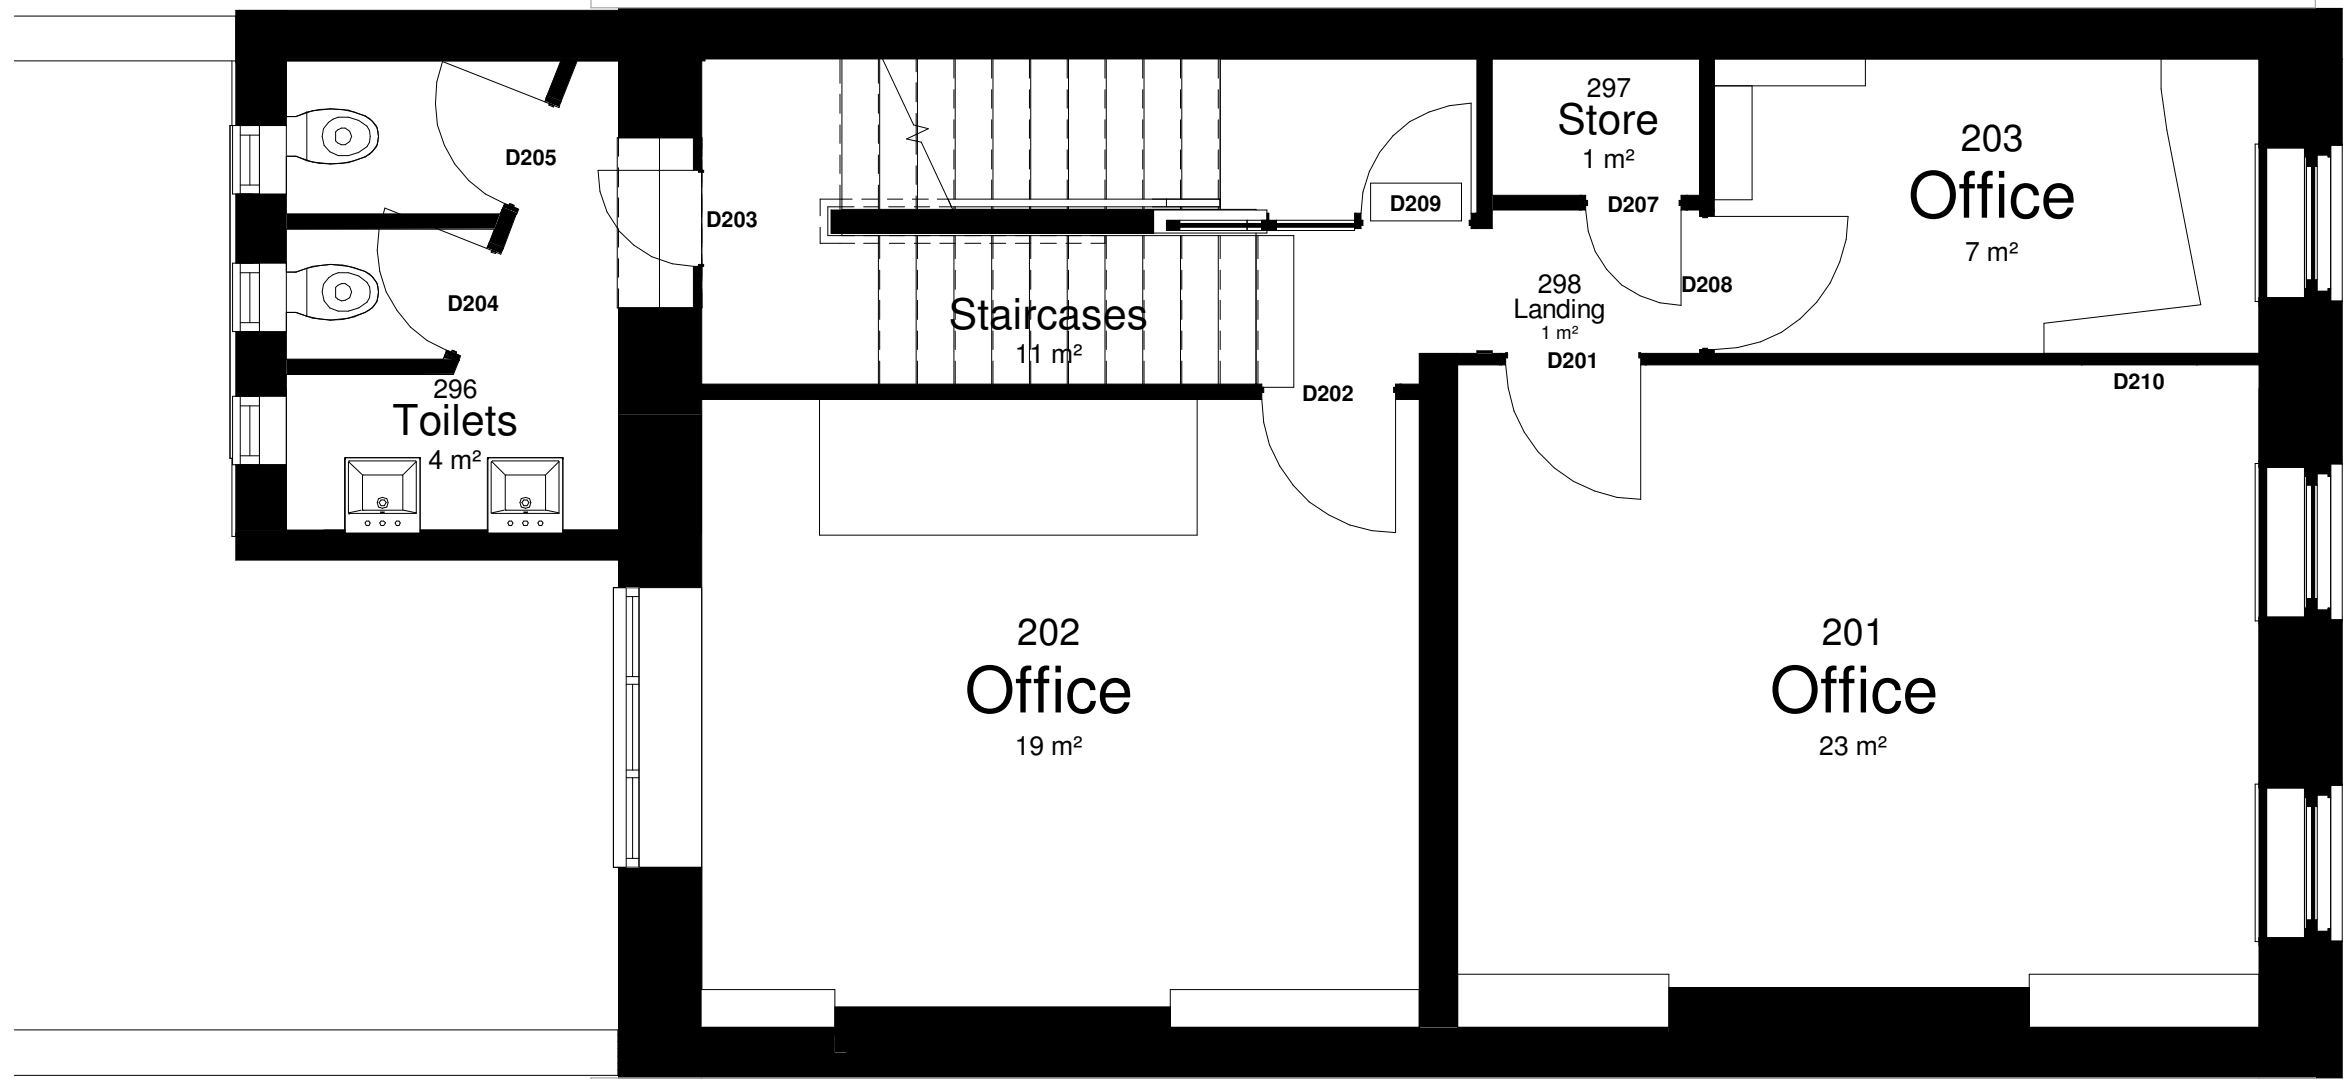


Existing First Floor Plan
1 : 50

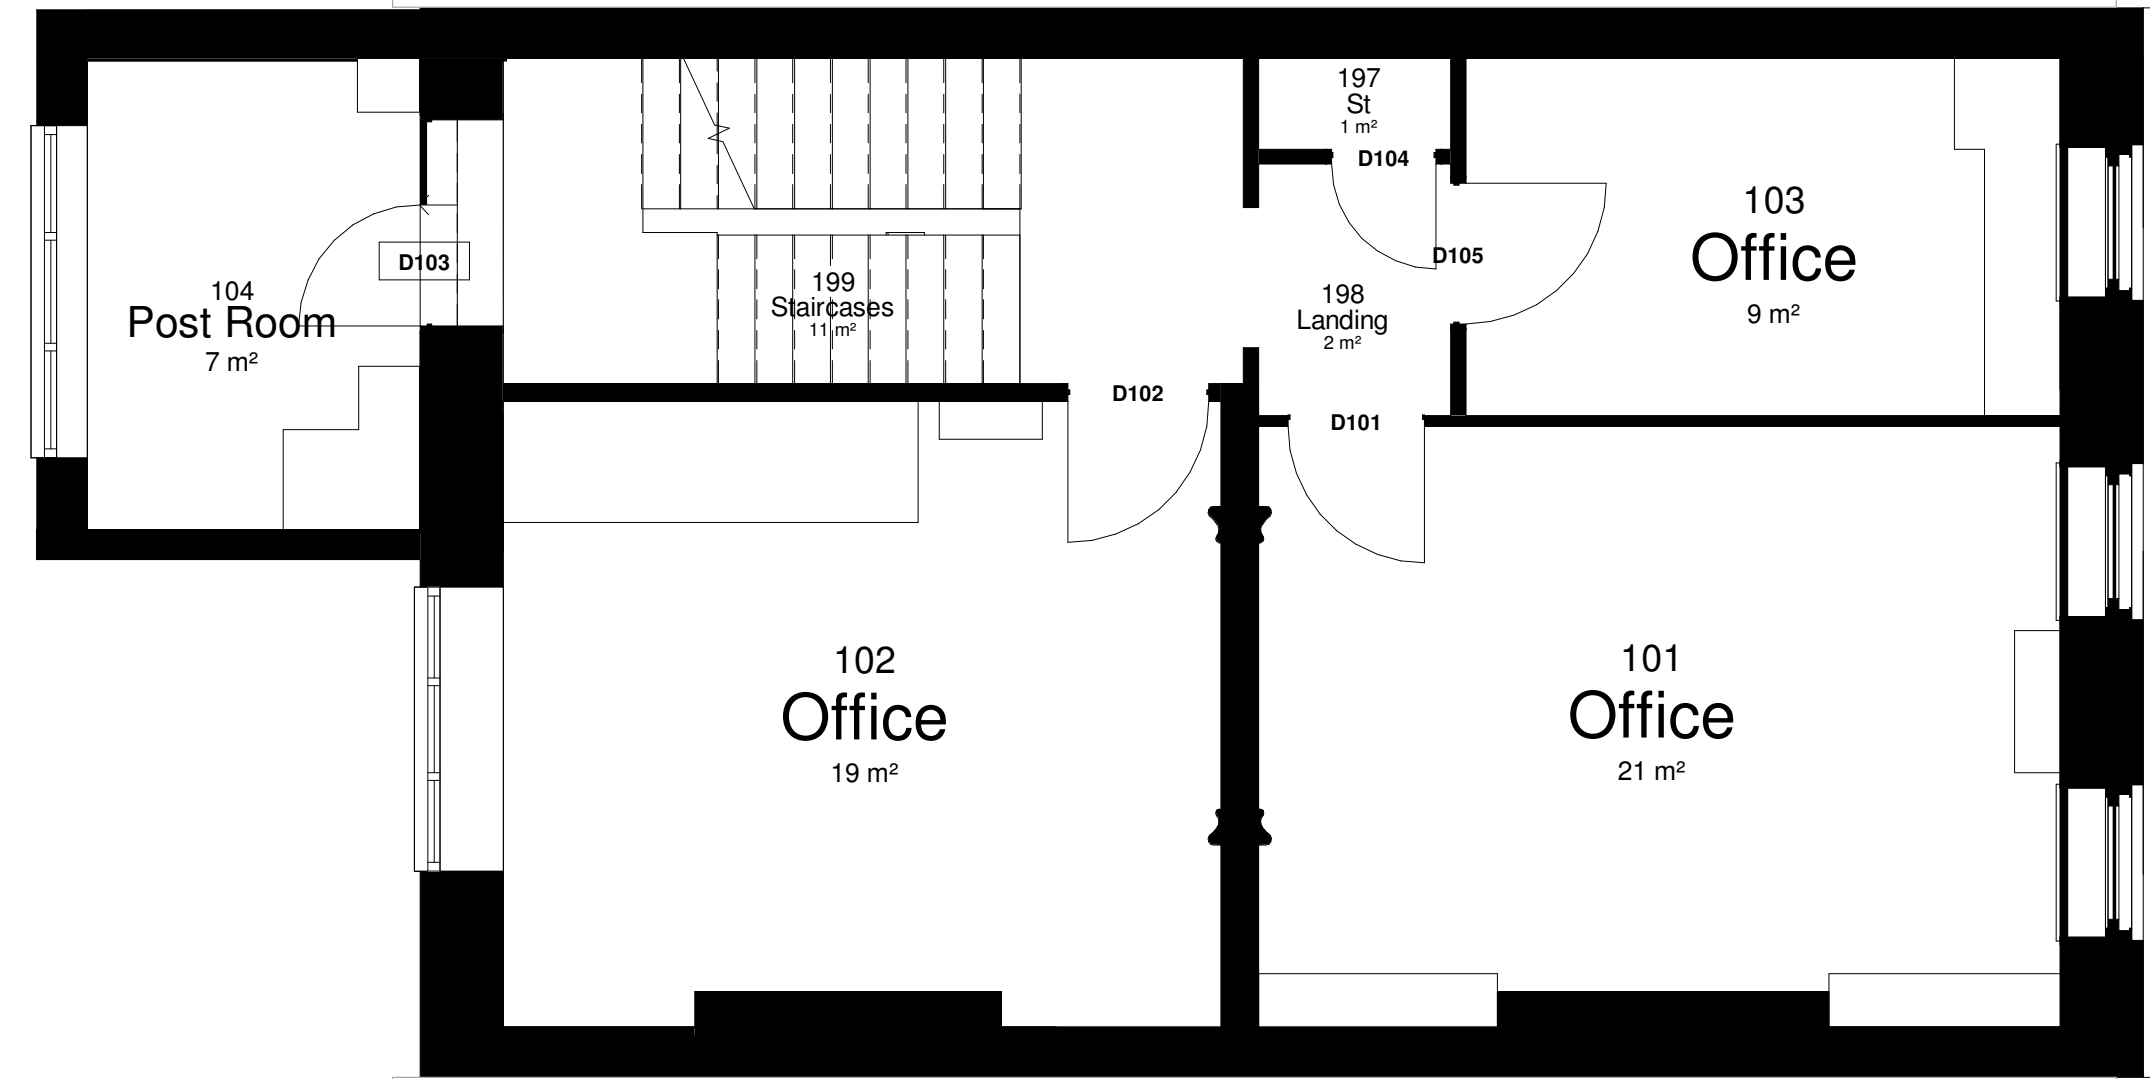

- | No. | Note |
|-----|---|
| 1 | All dimensions to be verified on site by GENERAL CONTRACTOR prior to any work, setting out or shop drawings being prepared. |
| 2 | Drawings not to be scaled. Work to figured dimensions only. |
| 3 | © copyright SAUNDERS BOSTON LIMITED. All rights reserved.
This drawing remains the property of SAUNDERS BOSTON LIMITED at all times and may not be reproduced or copied in whole or in part without their prior written consent. |
| 4 | This drawing and related specifications are for use only in the stated location. |
| 5 | This drawing is to be read in conjunction with all other Consultants drawings and specifications. |
| 6 | Drainage has not been surveyed and any/all pipe locations and below ground drainage runs are indicative. |
| 7 | It is assumed that all works will be carried out by a competent contractor who will be working, where appropriate, to an approved method statement. |

Client		Revision		Date		Check		Auth	
E	PLANNING ISSUE			23/01/19		RJB		LJM	
D	Revised Tender Issue			18/01/19		RJB		RJB	
C	Tender Issue			16/01/19		RJB		RJB	
B	Door numbers rationalised			18/09/18	CM	RJB		RJB	
A	Issue Drawings			26/06/18	HZ	RJB		RJB	
No.	Revision			Date		Chk.		Auth	

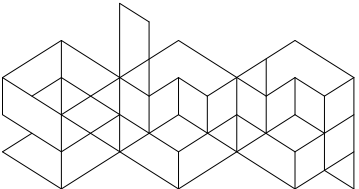

**Saunders
Boston
Architects**

Eastern Gate House, 119 Newmarket Road,
Cambridge CB5 8HA
T 01223 367733
office@saundersboston.co.uk

The Generator, The Gallery, King's Wharf
The Quay, Exeter EX2 4AN
T 01392 349627
www.saundersboston.co.uk

University College London

Job
91 Gower Street Refurbishment

Drawing
Existing Floor Plans 2 of 2

Scale 1 : 50 @A1	Revision E
---------------------	----------------------

SBA Project Code 1656	Drawn LJM Checked RJB	Date 25/05/18 Suitability Code	project PS01001	originator -SBA-XX-ZZ	zone -DR-A-	level 0911	type -	role -	number -
---------------------------------	--------------------------------	---	--------------------	--------------------------	----------------	---------------	-----------	-----------	-------------