





notes:
 whilst every care has been taken to ensure the accuracy of this survey, due to the age of the premises, non-response of the structure, occupancy, building methods & materials used, some assumptions have been made necessary.
 specific areas must be checked on site prior to manufacture of fittings, ordering of materials & equipment & commencement of building operations.
 any conflicting information found on the drawing must be reported for clarification.
 under the control of asbestos regulations 2012 for buildings constructed before 2005, the building owner / tenant is legally obliged to manage the asbestos content within the premises. this is accomplished with an asbestos survey which will identify & make recommendations on how to manage any asbestos found. this specialist survey is not within the remit of ampersand associates ltd & the client is strongly advised to check if there is already a suitable report available. if not, a 'management' asbestos survey should be instigated by the client to cover the entire building, with a further 'refurbishment' survey being carried out, targeting all areas affected by any proposed works. these surveys are to be made readily available prior to any operations commencing.
 cdm: duty holder note - all non residential construction projects that are expected to last in excess of 30 working days or 500 person days are deemed as notifiable to the health & safety executive under the construction design & management regulations 2007 (cdm 2007). these projects place certain legal duties on the key persons involved: the client, designers, cdm coordinators, principal contractors and others. please visit the hse website (hse.gov.uk) which will outline your specific responsibilities under these regulations or speak with our in-house cdm coordinator.

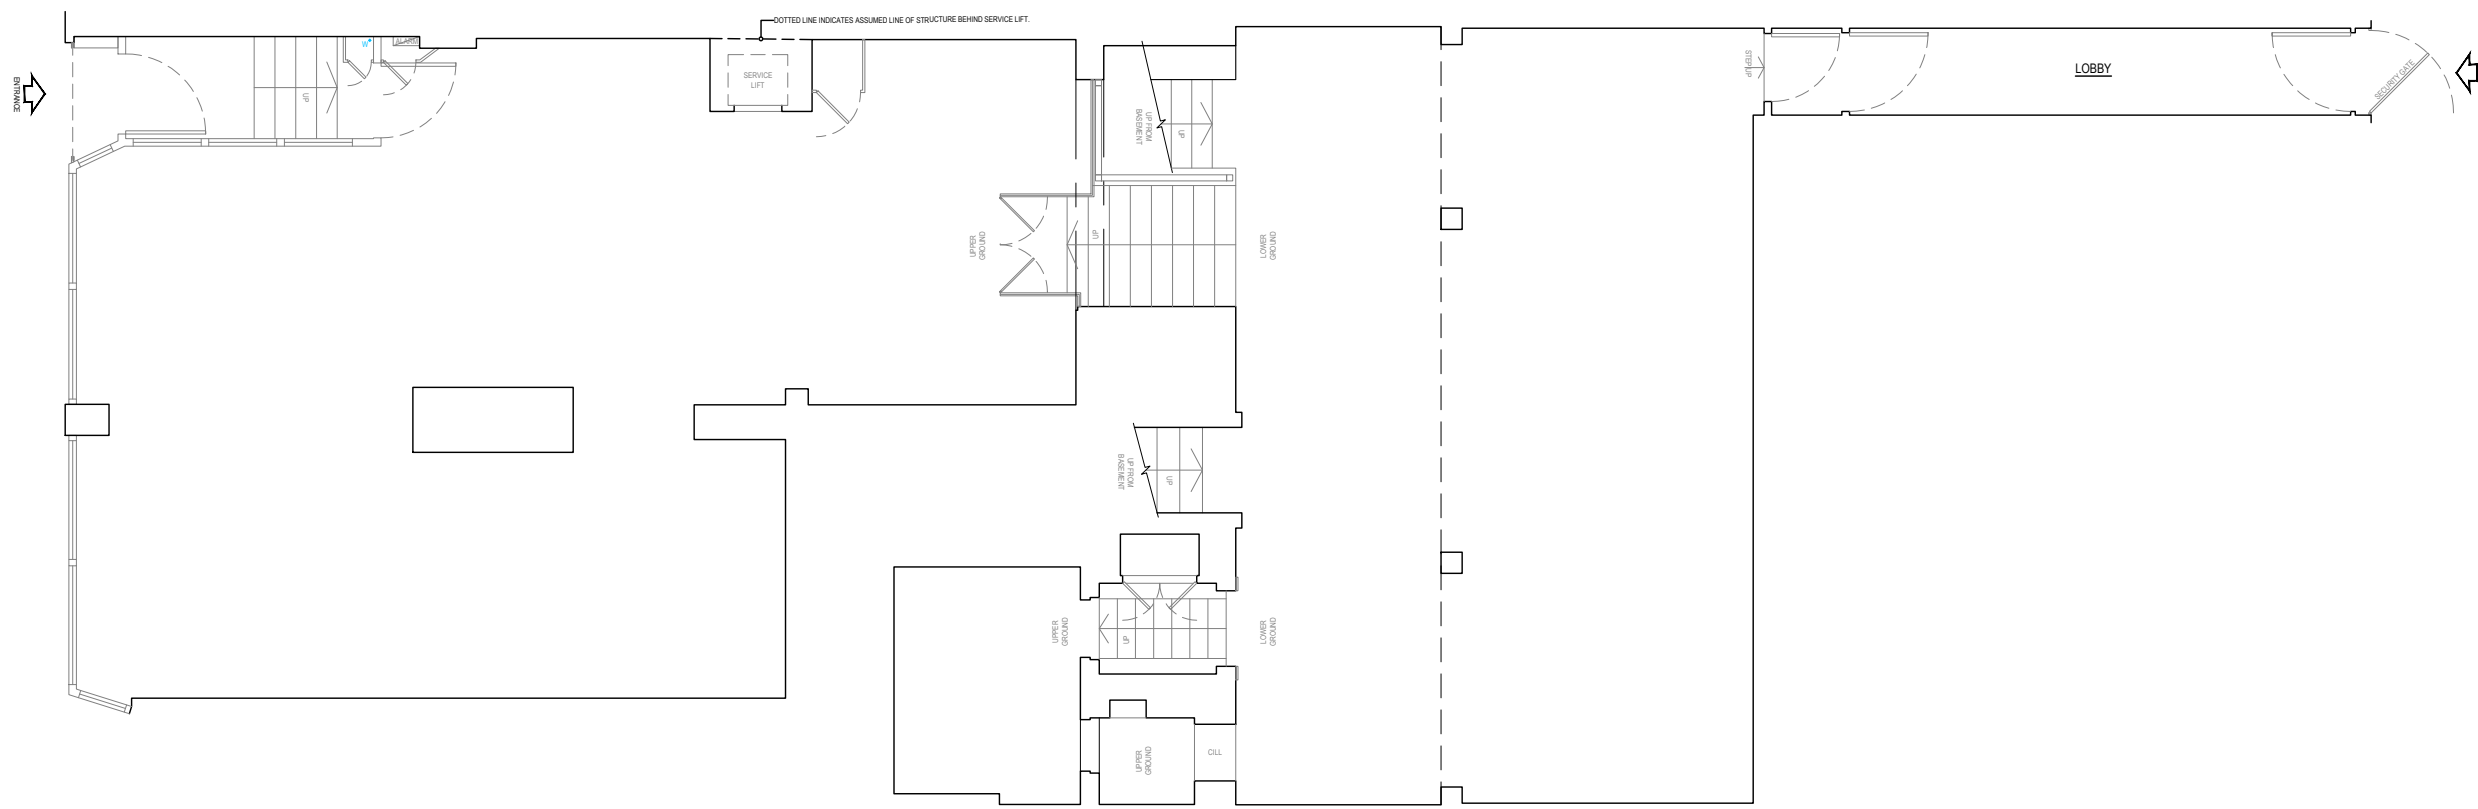


GROUND FLOOR PLAN
CLASS A3

LOCATION	SQ / M	SQ/FT
BASEMENT	123.7	1331.0
GROUND (TOTAL)	197.2	2121.9

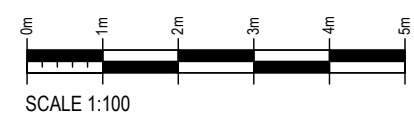

REVISIONS:
 REVISION A - 12.12.18
 DOTTED STRUCTURAL LINE BEHIND SERVICE LIFT SHOWN, AS CLIENT REQUEST 12.12.18
 REVISION B - 11.02.19
 "EXISTING" ADDED TO TITLE BLOCK FOR CLARITY OF DRAWING.
 "CLASS A3" TEXT ADDED TO DRAWING AS PER PLANNERS REQUEST.

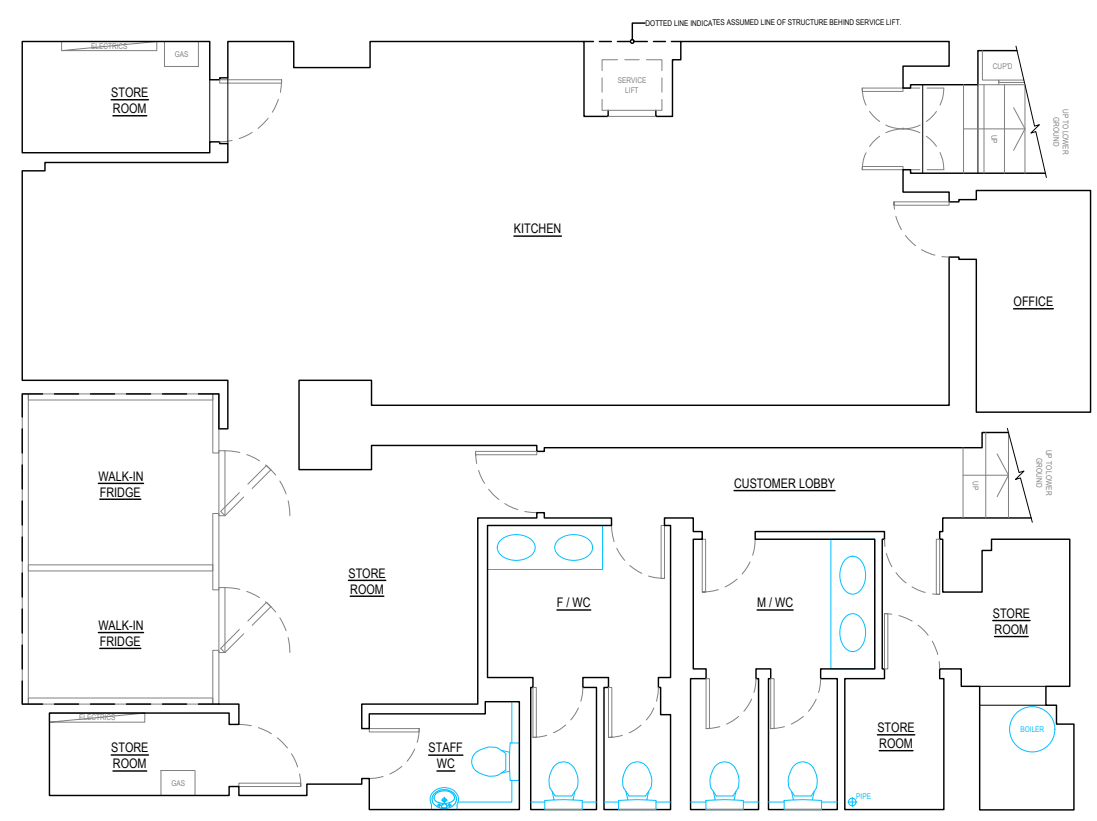

BASEMENT FLOOR PLAN
CLASS A3

ampersand
 3 The Stables
 Cannons Mill Lane
 Bishops Cleeve
 Shropshire
 CM23 2BN
 t: 01279 505023
 e: amp@ampersand-associates.com
 w: ampersand-associates.com

commercial architectural design. and then some

CONTRACT:
Shaftesbury Properties Ltd
 14-16 Camden High Street
 London
 NW1 0JH

DRAWING:
SURVEY DRAWING:
 Existing Ground & Basement
 Floor Plans

SCALE: 1:100 @ A3
 DATE: 10.12.18
 DRAWN: Ampersand/CADLT19
 DRAWING No: 7747_01
 REV: B