
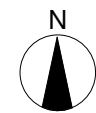


NOTES
 DO NOT SCALE DIMENSIONS OFF THIS DRAWING
 CHECK ALL DIMENSIONS ON SITE BEFORE FABRICATION
 REPORT ALL ERRORS OR OMISSIONS TO SPRUNT LIMITED
 ANY DISCREPANCY TO BE VERIFIED WITH SPRUNT LIMITED BEFORE
 PROCEEDING WITH THE WORKS
 THIS DRAWING IS PROTECTED UNDER COPYRIGHT AND
 SHALL NOT BE REPRODUCED IN PART OR WHOLE WITHOUT PRIOR
 EXPRESSED PERMISSION OF SPRUNT LIMITED


CDM 2015
 ALL CURRENT DRAWINGS AND SPECIFICATIONS FOR THE
 PROJECT MUST BE READ IN CONJUNCTION WITH THE
 DESIGNER'S HAZARD AND ENVIRONMENT ASSESSMENT
 RECORD

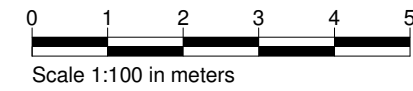

GROSS INTERNAL AREA (G.I.A.)

Flat 1 - 2B3P : 70.35 m² / 757.24 sq ft
 Flat 1A - 2B3P : 69.1 m² / 743.79 sq ft

- - - Site Boundary Line

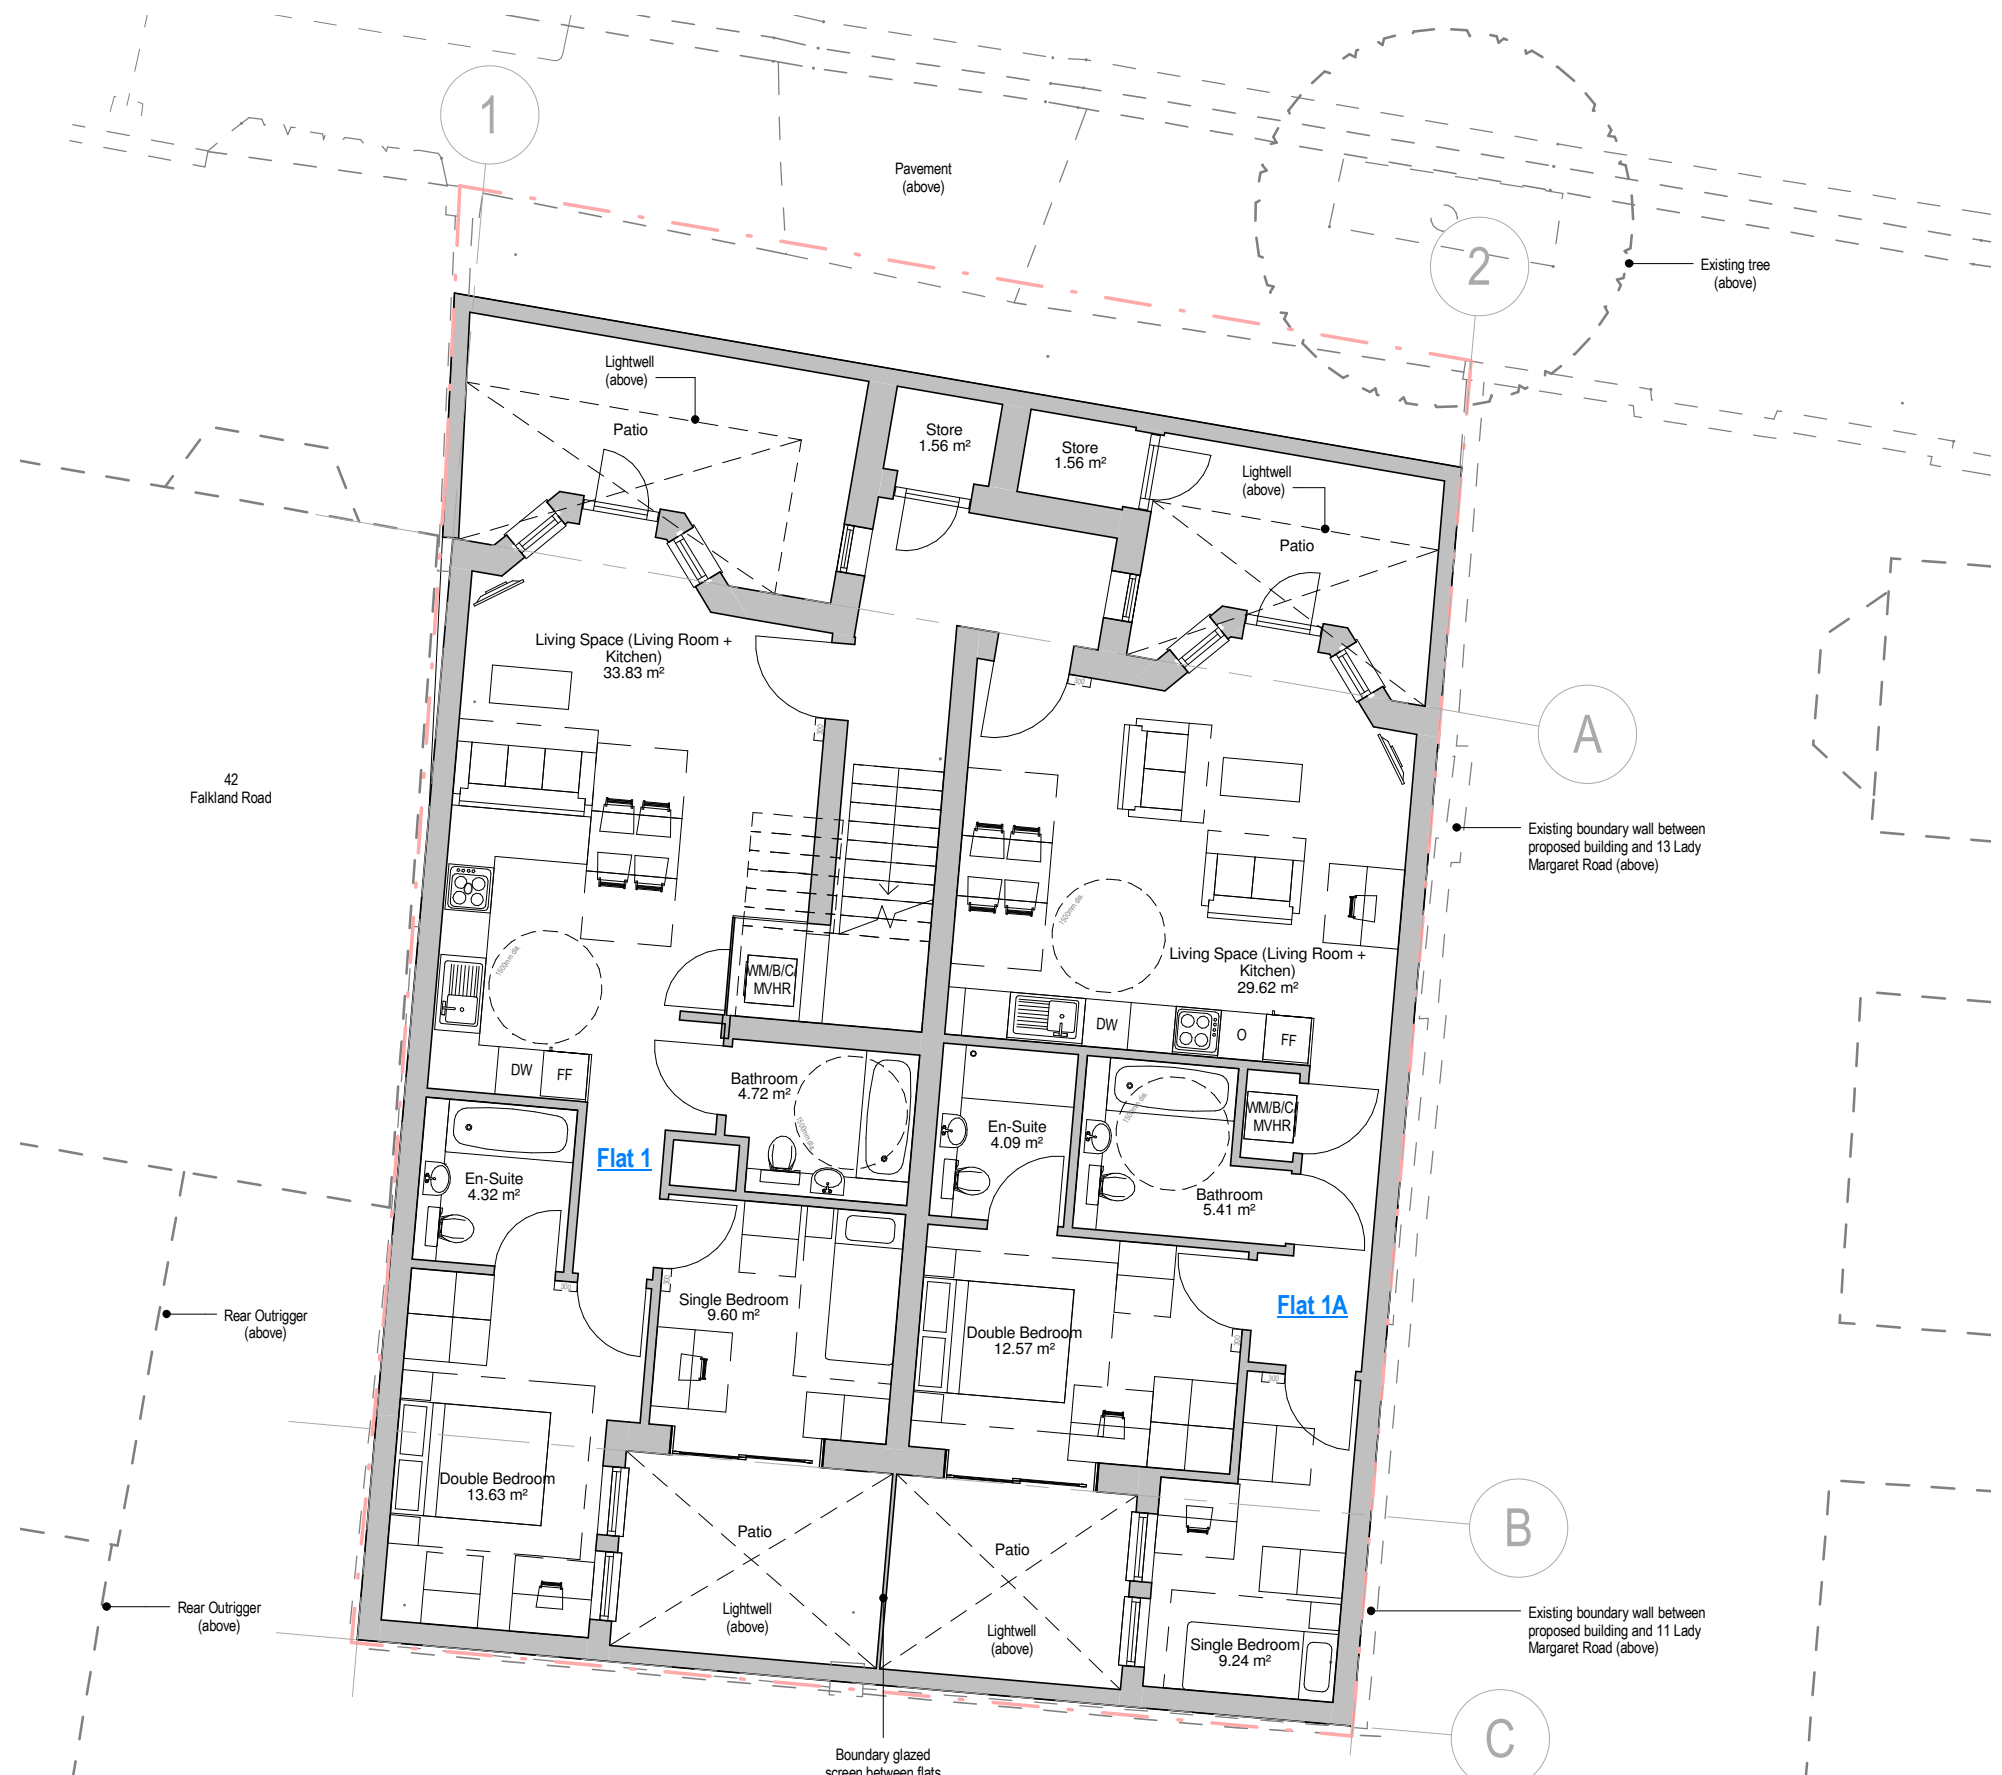

Basement
 1 : 100

REV	BY	DATE	DESCRIPTION
3_3	LB	21.11.16	Finalised NM Application
3_2	LB	15.11.16	For NMA Application
3_1	LB	09.11.16	First Issue

STATUS

Stage 3

CONTRACTOR
GOLDSMITH

PROJECT
12516 - FALKLAND ROAD

CLIENT
Soul Space 2

DRAWING TITLE
Basement GA

DATE CREATED	DATE AMENDED	SCALE
16.09.16	21.11.16	1 : 100@A3


DRAWN BY	AMENDED BY	CHECKED
LB	LB	JK

DRAWING NO & REVISION
12516-SPR-XX-AR-15-01-3_3

First Floor, 20 Northdown Street
 London N1 9BG



T +44 (0)20 7833 3555
 F +44 (0)20 7837 0296
 www.sprunt.net



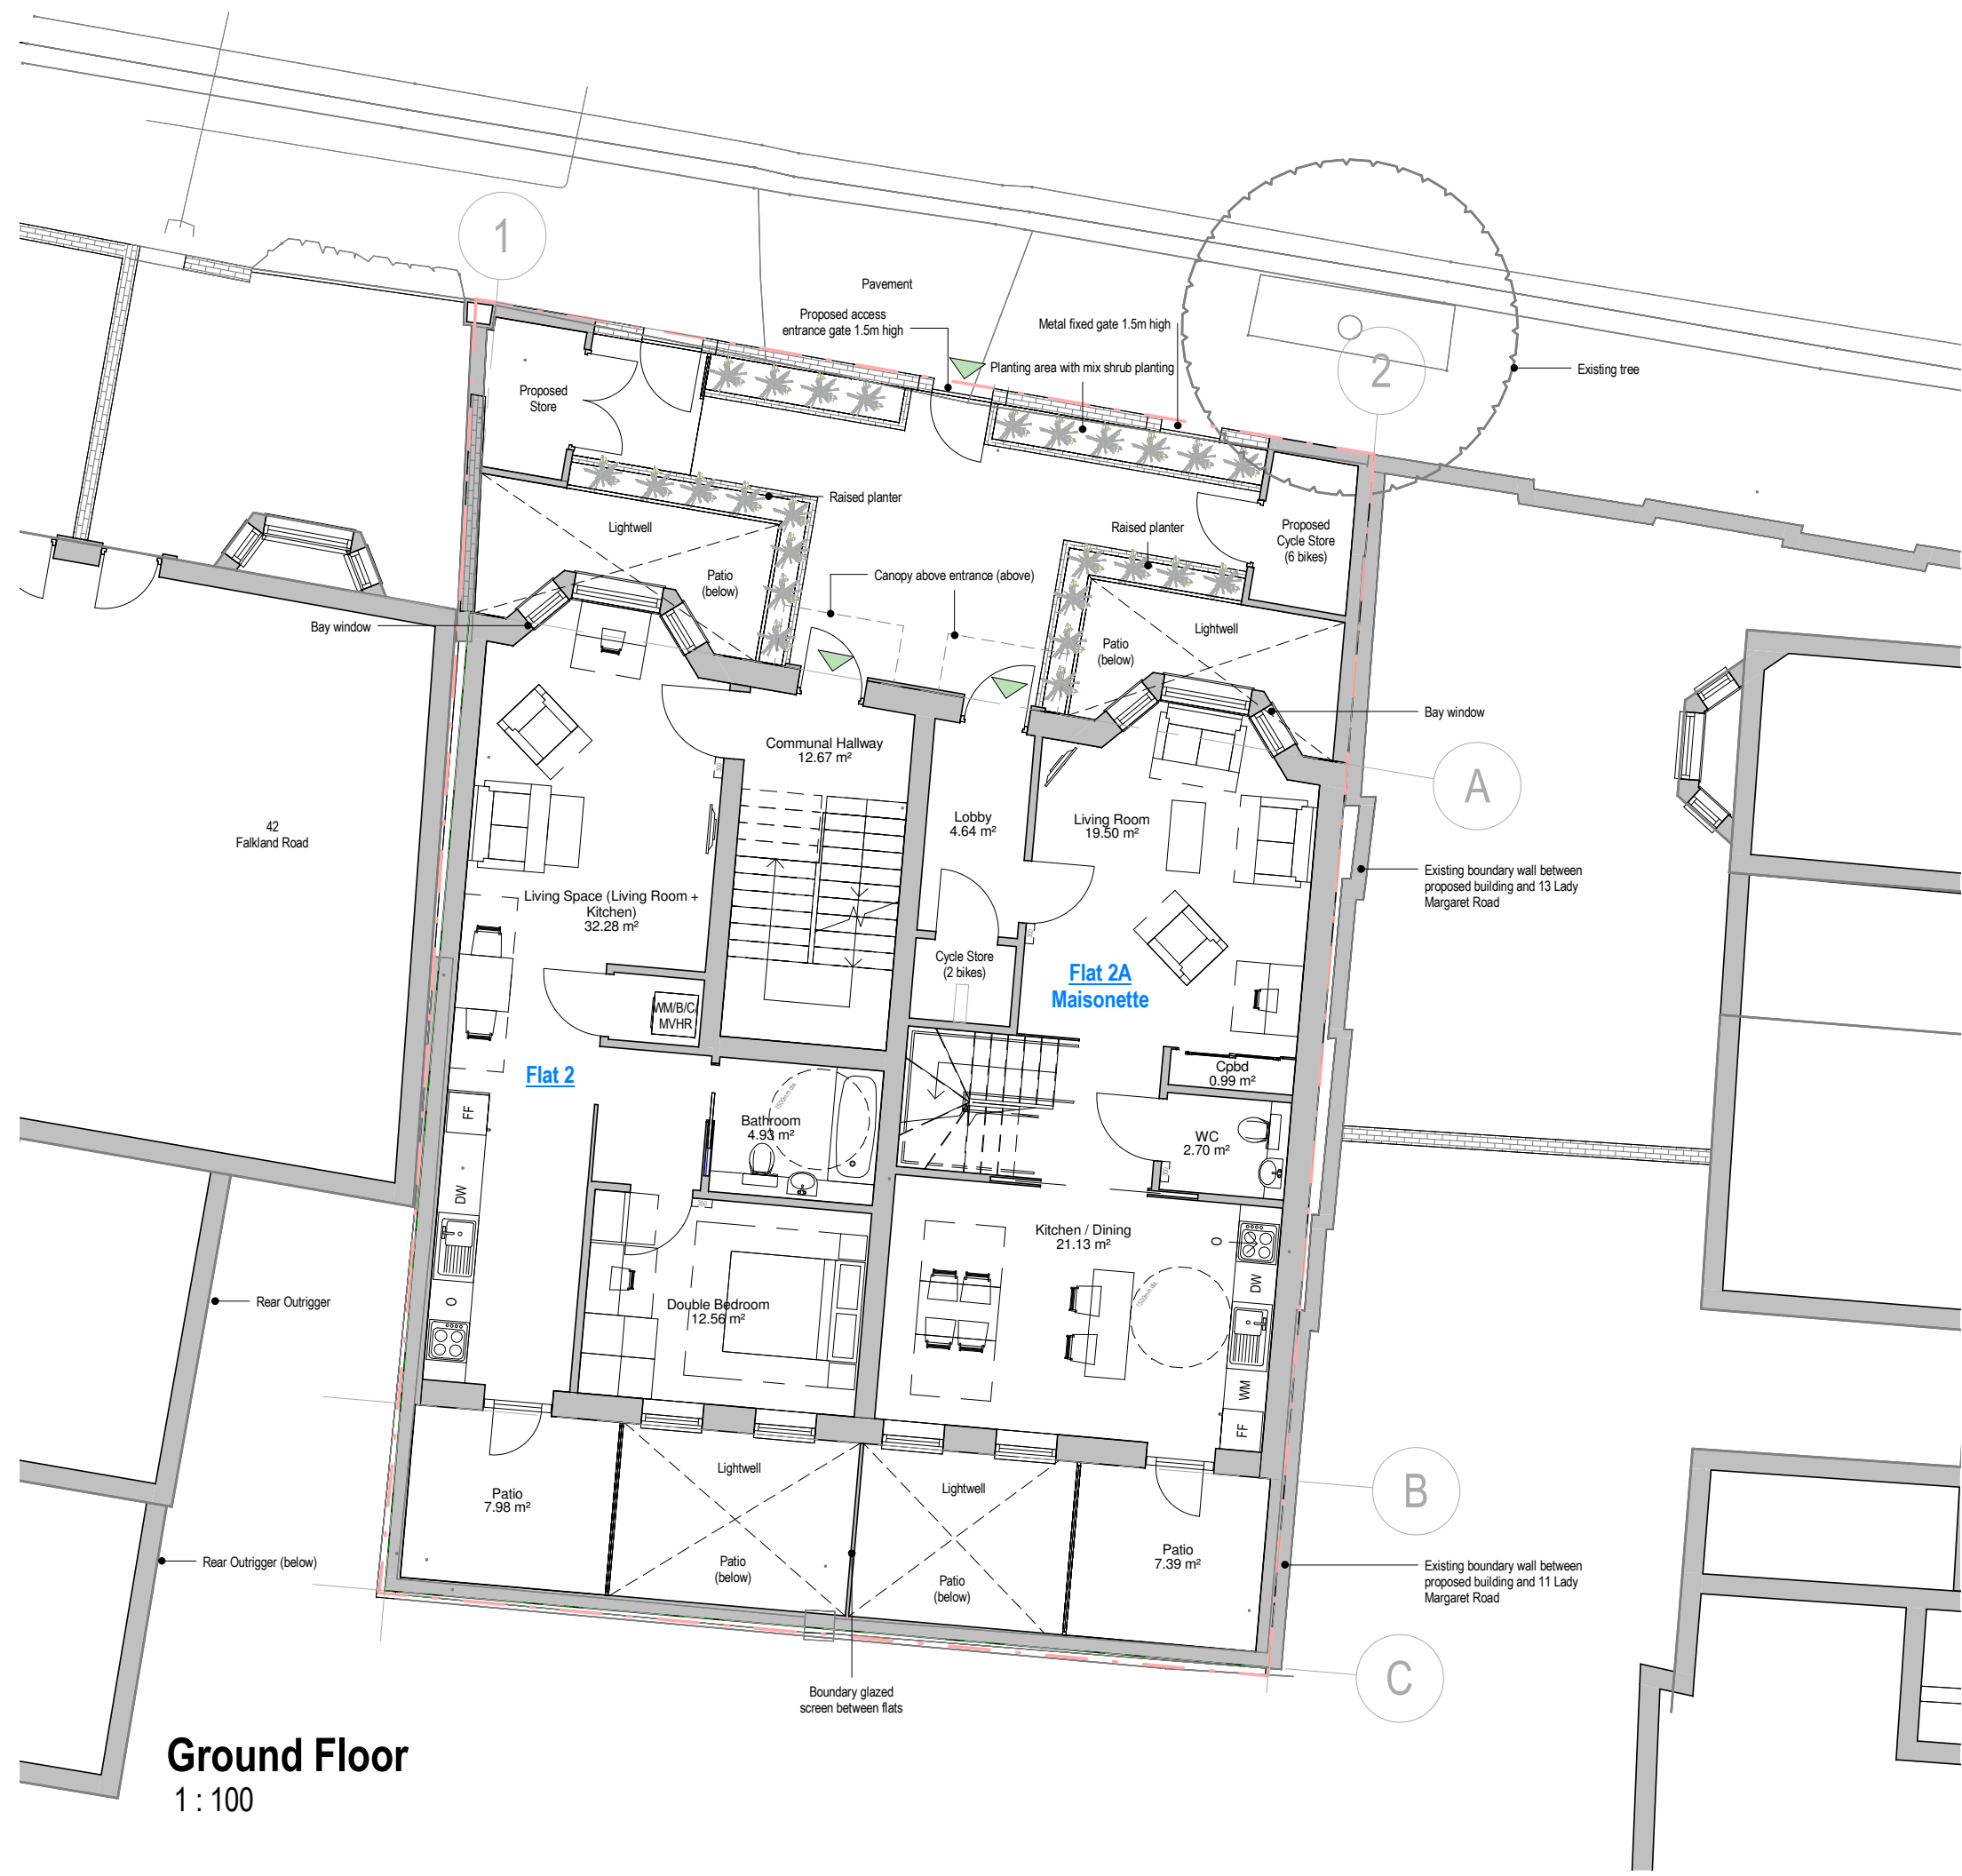

NOTES
DO NOT SCALE DIMENSIONS OFF THIS DRAWING
CHECK ALL DIMENSIONS ON SITE BEFORE FABRICATION
REPORT ALL ERRORS OR OMISSIONS TO SPRUNT LIMITED
ANY DISCREPANCY TO BE VERIFIED WITH SPRUNT LIMITED BEFORE PROCEEDING WITH THE WORKS
THIS DRAWING IS PROTECTED UNDER COPYRIGHT AND SHALL NOT BE REPRODUCED IN PART OR WHOLE WITHOUT PRIOR EXPRESSED PERMISSION OF SPRUNT LIMITED

CDM 2015
ALL CURRENT DRAWINGS AND SPECIFICATIONS FOR THE PROJECT MUST BE READ IN CONJUNCTION WITH THE DESIGNER'S HAZARD AND ENVIRONMENT ASSESSMENT RECORD

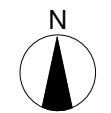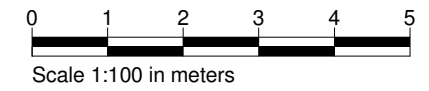

GROSS INTERNAL AREA (G.I.A.)

Flat 2 - 1B2P : 56.07 m² / 603.53 sq ft
Flat 2A - 2B4P : 118.28 m² / 1273.16 sq ft (maisonette)

--- Site Boundary Line

REV	BY	DATE	DESCRIPTION
3_3	LB	21.11.16	Finalised NM Application
3_2	LB	15.11.16	For NMA Application
3_1	LB	09.11.16	First Issue

STATUS

Stage 3

CONTRACTOR
GOLDSMITH

PROJECT
12516 - FALKLAND ROAD

CLIENT
Soul Space 2


DRAWING TITLE
Ground Floor GA

DATE CREATED	DATE AMENDED	SCALE
16.09.16	21.11.16	1 : 100@A3
DRAWN BY	AMENDED BY	CHECKED
LB	LB	JK

DRAWING NO & REVISION
12516-SPR-XX-AR-15-02-3_3

First Floor, 20 Northdown Street
London N1 9BG
T +44 (0)20 7833 3555
F +44 (0)20 7837 0296
www.sprunt.net



sprunt.
ver 3.8r

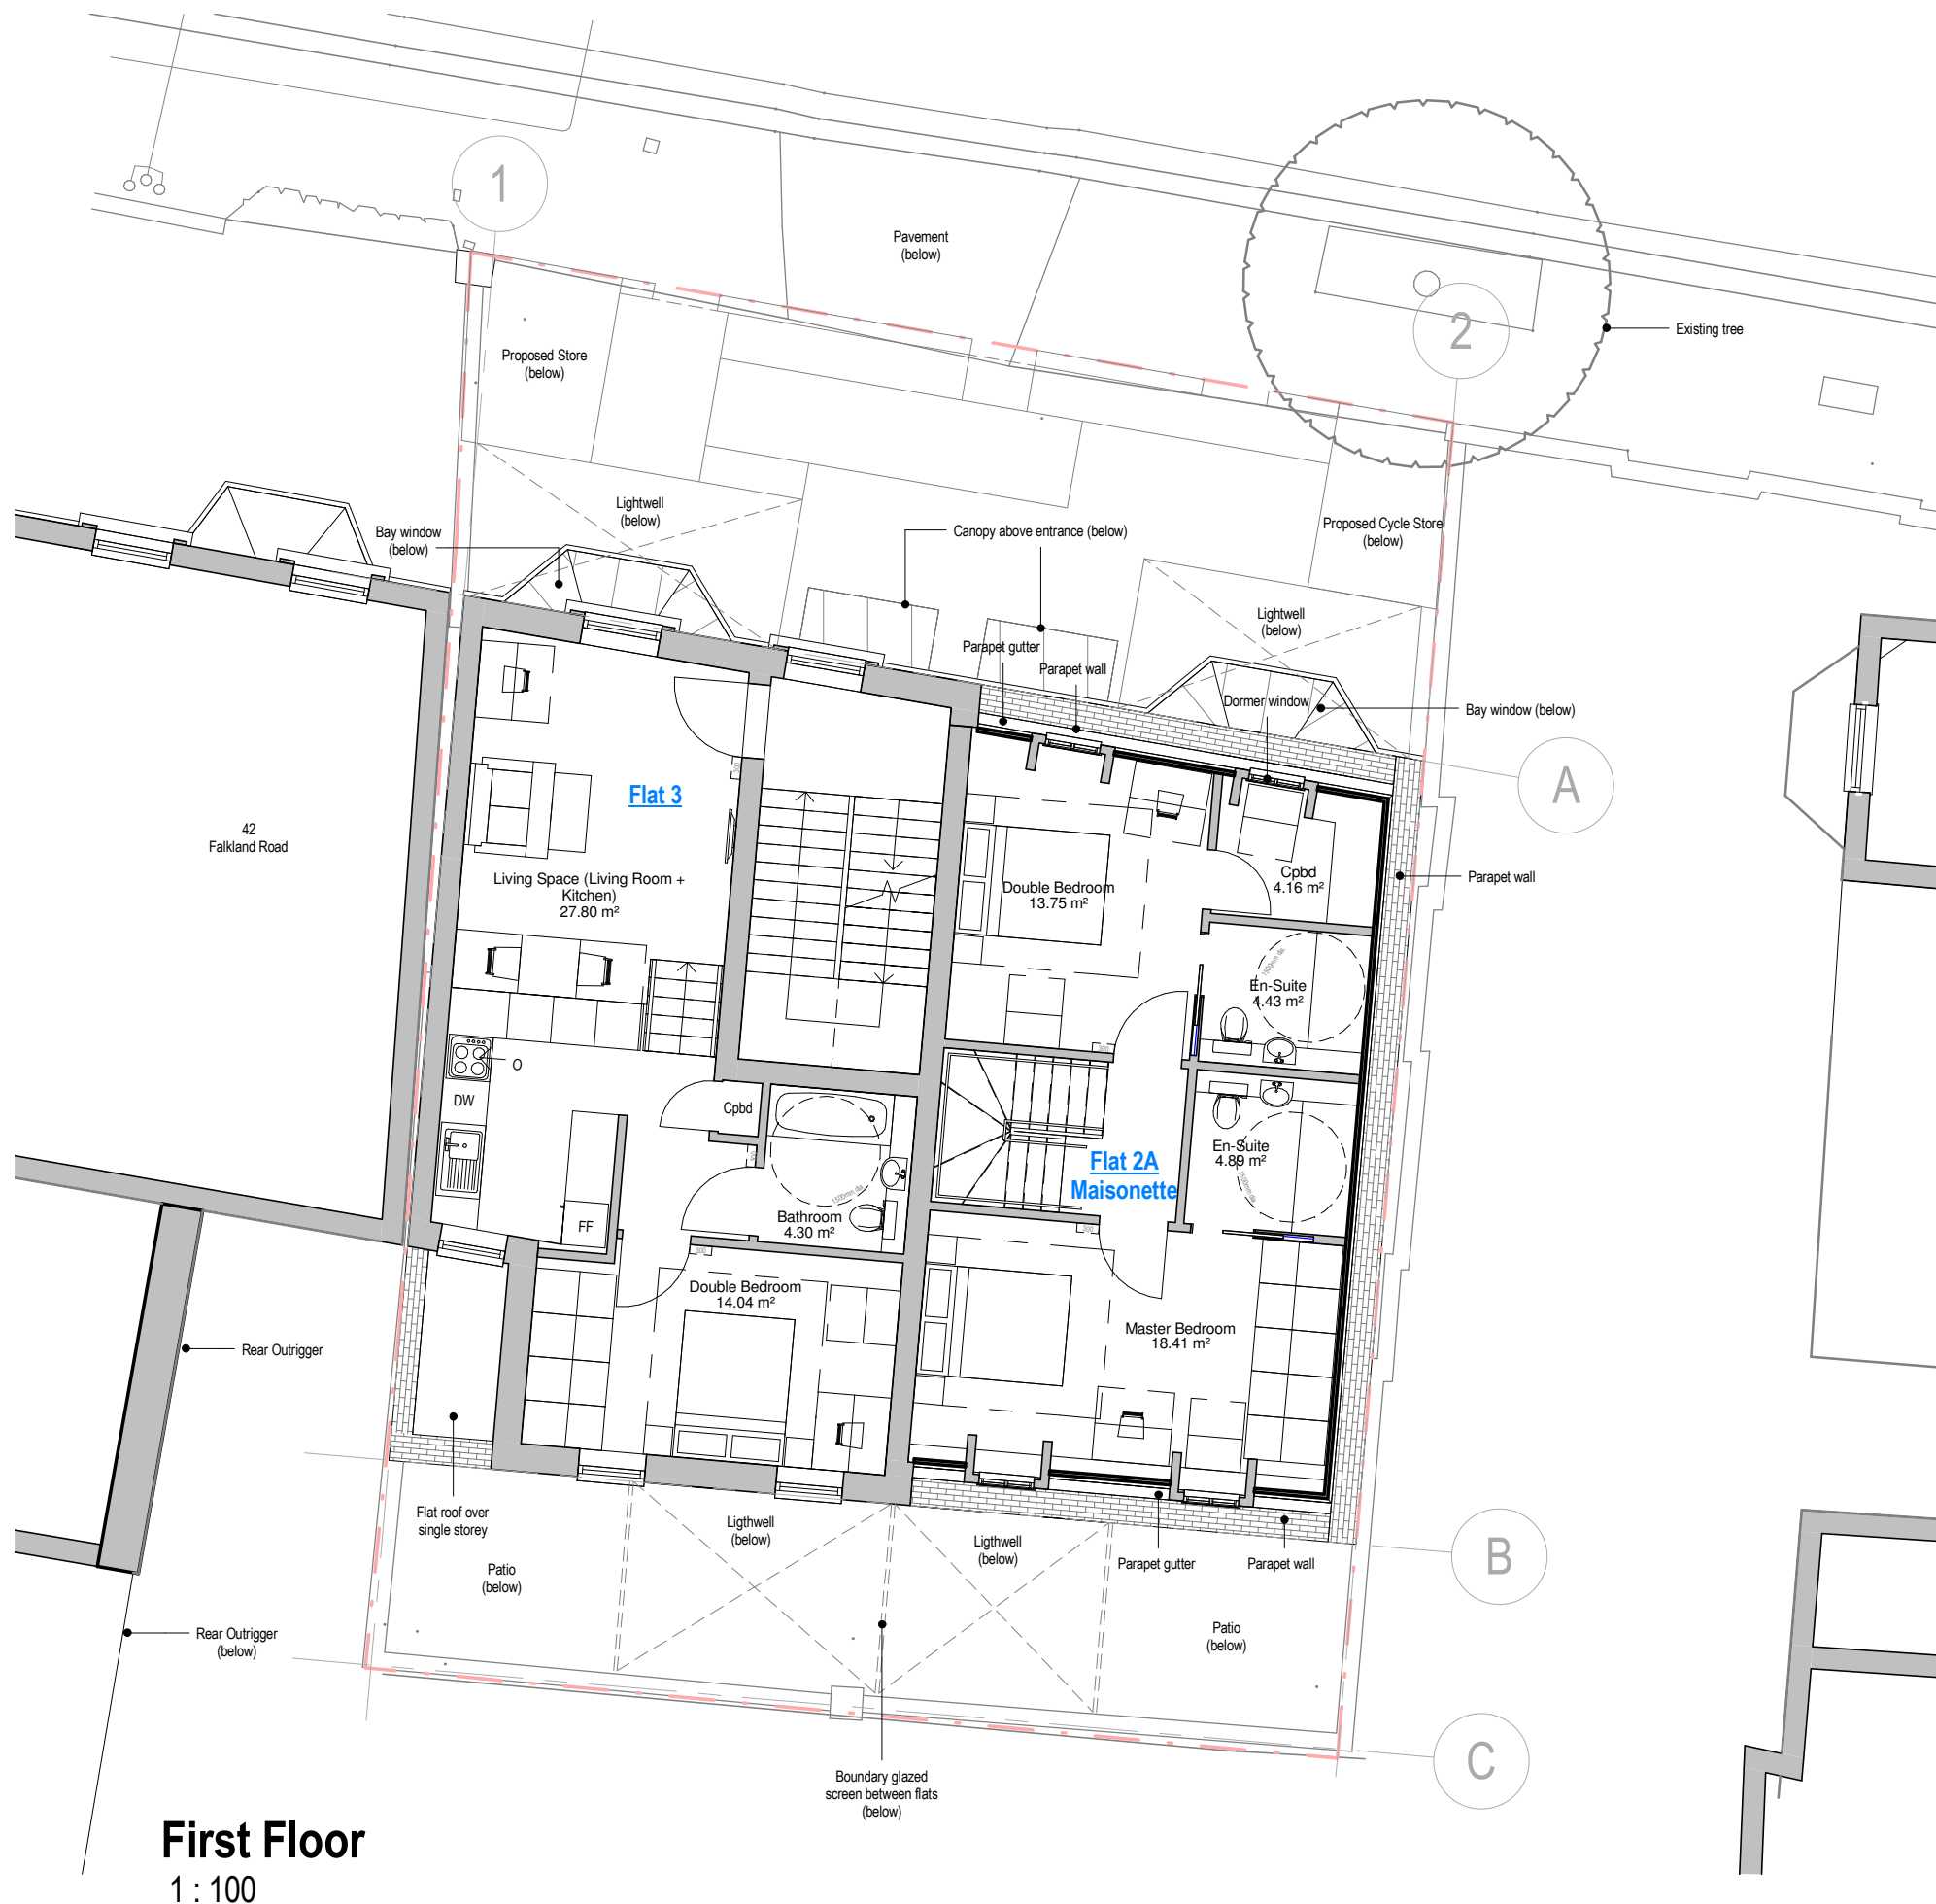

First Floor
1 : 100

NOTES
DO NOT SCALE DIMENSIONS OFF THIS DRAWING
CHECK ALL DIMENSIONS ON SITE BEFORE FABRICATION
REPORT ALL ERRORS OR OMISSIONS TO SPRUNT LIMITED
ANY DISCREPANCY TO BE VERIFIED WITH SPRUNT LIMITED BEFORE
PROCEEDING WITH THE WORKS
THIS DRAWING IS PROTECTED UNDER COPYRIGHT AND
SHALL NOT BE REPRODUCED IN PART OR WHOLE WITHOUT PRIOR
EXPRESSED PERMISSION OF SPRUNT LIMITED

CDM 2015
ALL CURRENT DRAWINGS AND SPECIFICATIONS FOR THE
PROJECT MUST BE READ IN CONJUNCTION WITH THE
DESIGNER'S HAZARD AND ENVIRONMENT ASSESSMENT
RECORD

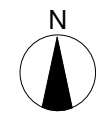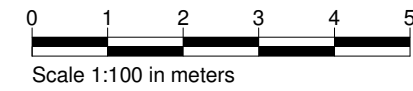

GROSS INTERNAL AREA (G.I.A.)

Flat 3 - 1B2P : 50.10 m² / 539.27 sq ft
Flat 2A - 2B4P : 118.28 m² / 1273.16 sq ft
(maisonette)

- - - Site Boundary Line

3_3	LB	21.11.16	Finalised NM Application
3_2	LB	15.11.16	For NMA Application
3_1	LB	09.11.16	First Issue

REV	BY	DATE	DESCRIPTION
STATUS			

Stage 3

CONTRACTOR
GOLDSMITH

PROJECT
12516 - FALKLAND ROAD


CLIENT
Soul Space 2

DRAWING TITLE
First Floor GA

DATE CREATED	DATE AMENDED	SCALE
16.09.16	21.11.16	1 : 100@A3
DRAWN BY	AMENDED BY	CHECKED
LB	LB	JK


DRAWING NO & REVISION
12516-SPR-XX-AR-15-03-3_3

First Floor, 20 Northdown Street
London N1 9BG
T +44 (0)20 7833 3555
F +44 (0)20 7837 0296
www.sprunt.net




NOTES
 DO NOT SCALE DIMENSIONS OFF THIS DRAWING
 CHECK ALL DIMENSIONS ON SITE BEFORE FABRICATION
 REPORT ALL ERRORS OR OMISSIONS TO SPRUNT LIMITED
 ANY DISCREPANCY TO BE VERIFIED WITH SPRUNT LIMITED BEFORE
 PROCEEDING WITH THE WORKS
 THIS DRAWING IS PROTECTED UNDER COPYRIGHT AND
 SHALL NOT BE REPRODUCED IN PART OR WHOLE WITHOUT PRIOR
 EXPRESSED PERMISSION OF SPRUNT LIMITED

CDM 2015
 ALL CURRENT DRAWINGS AND SPECIFICATIONS FOR THE
 PROJECT MUST BE READ IN CONJUNCTION WITH THE
 DESIGNER'S HAZARD AND ENVIRONMENT ASSESSMENT
 RECORD

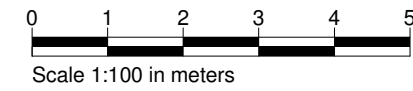

GROSS INTERNAL AREA (G.I.A.)
 Flat 4 - 2B4P: 87.75 m² / 944.53 sq ft
 (maisonette)

- - - Site Boundary Line

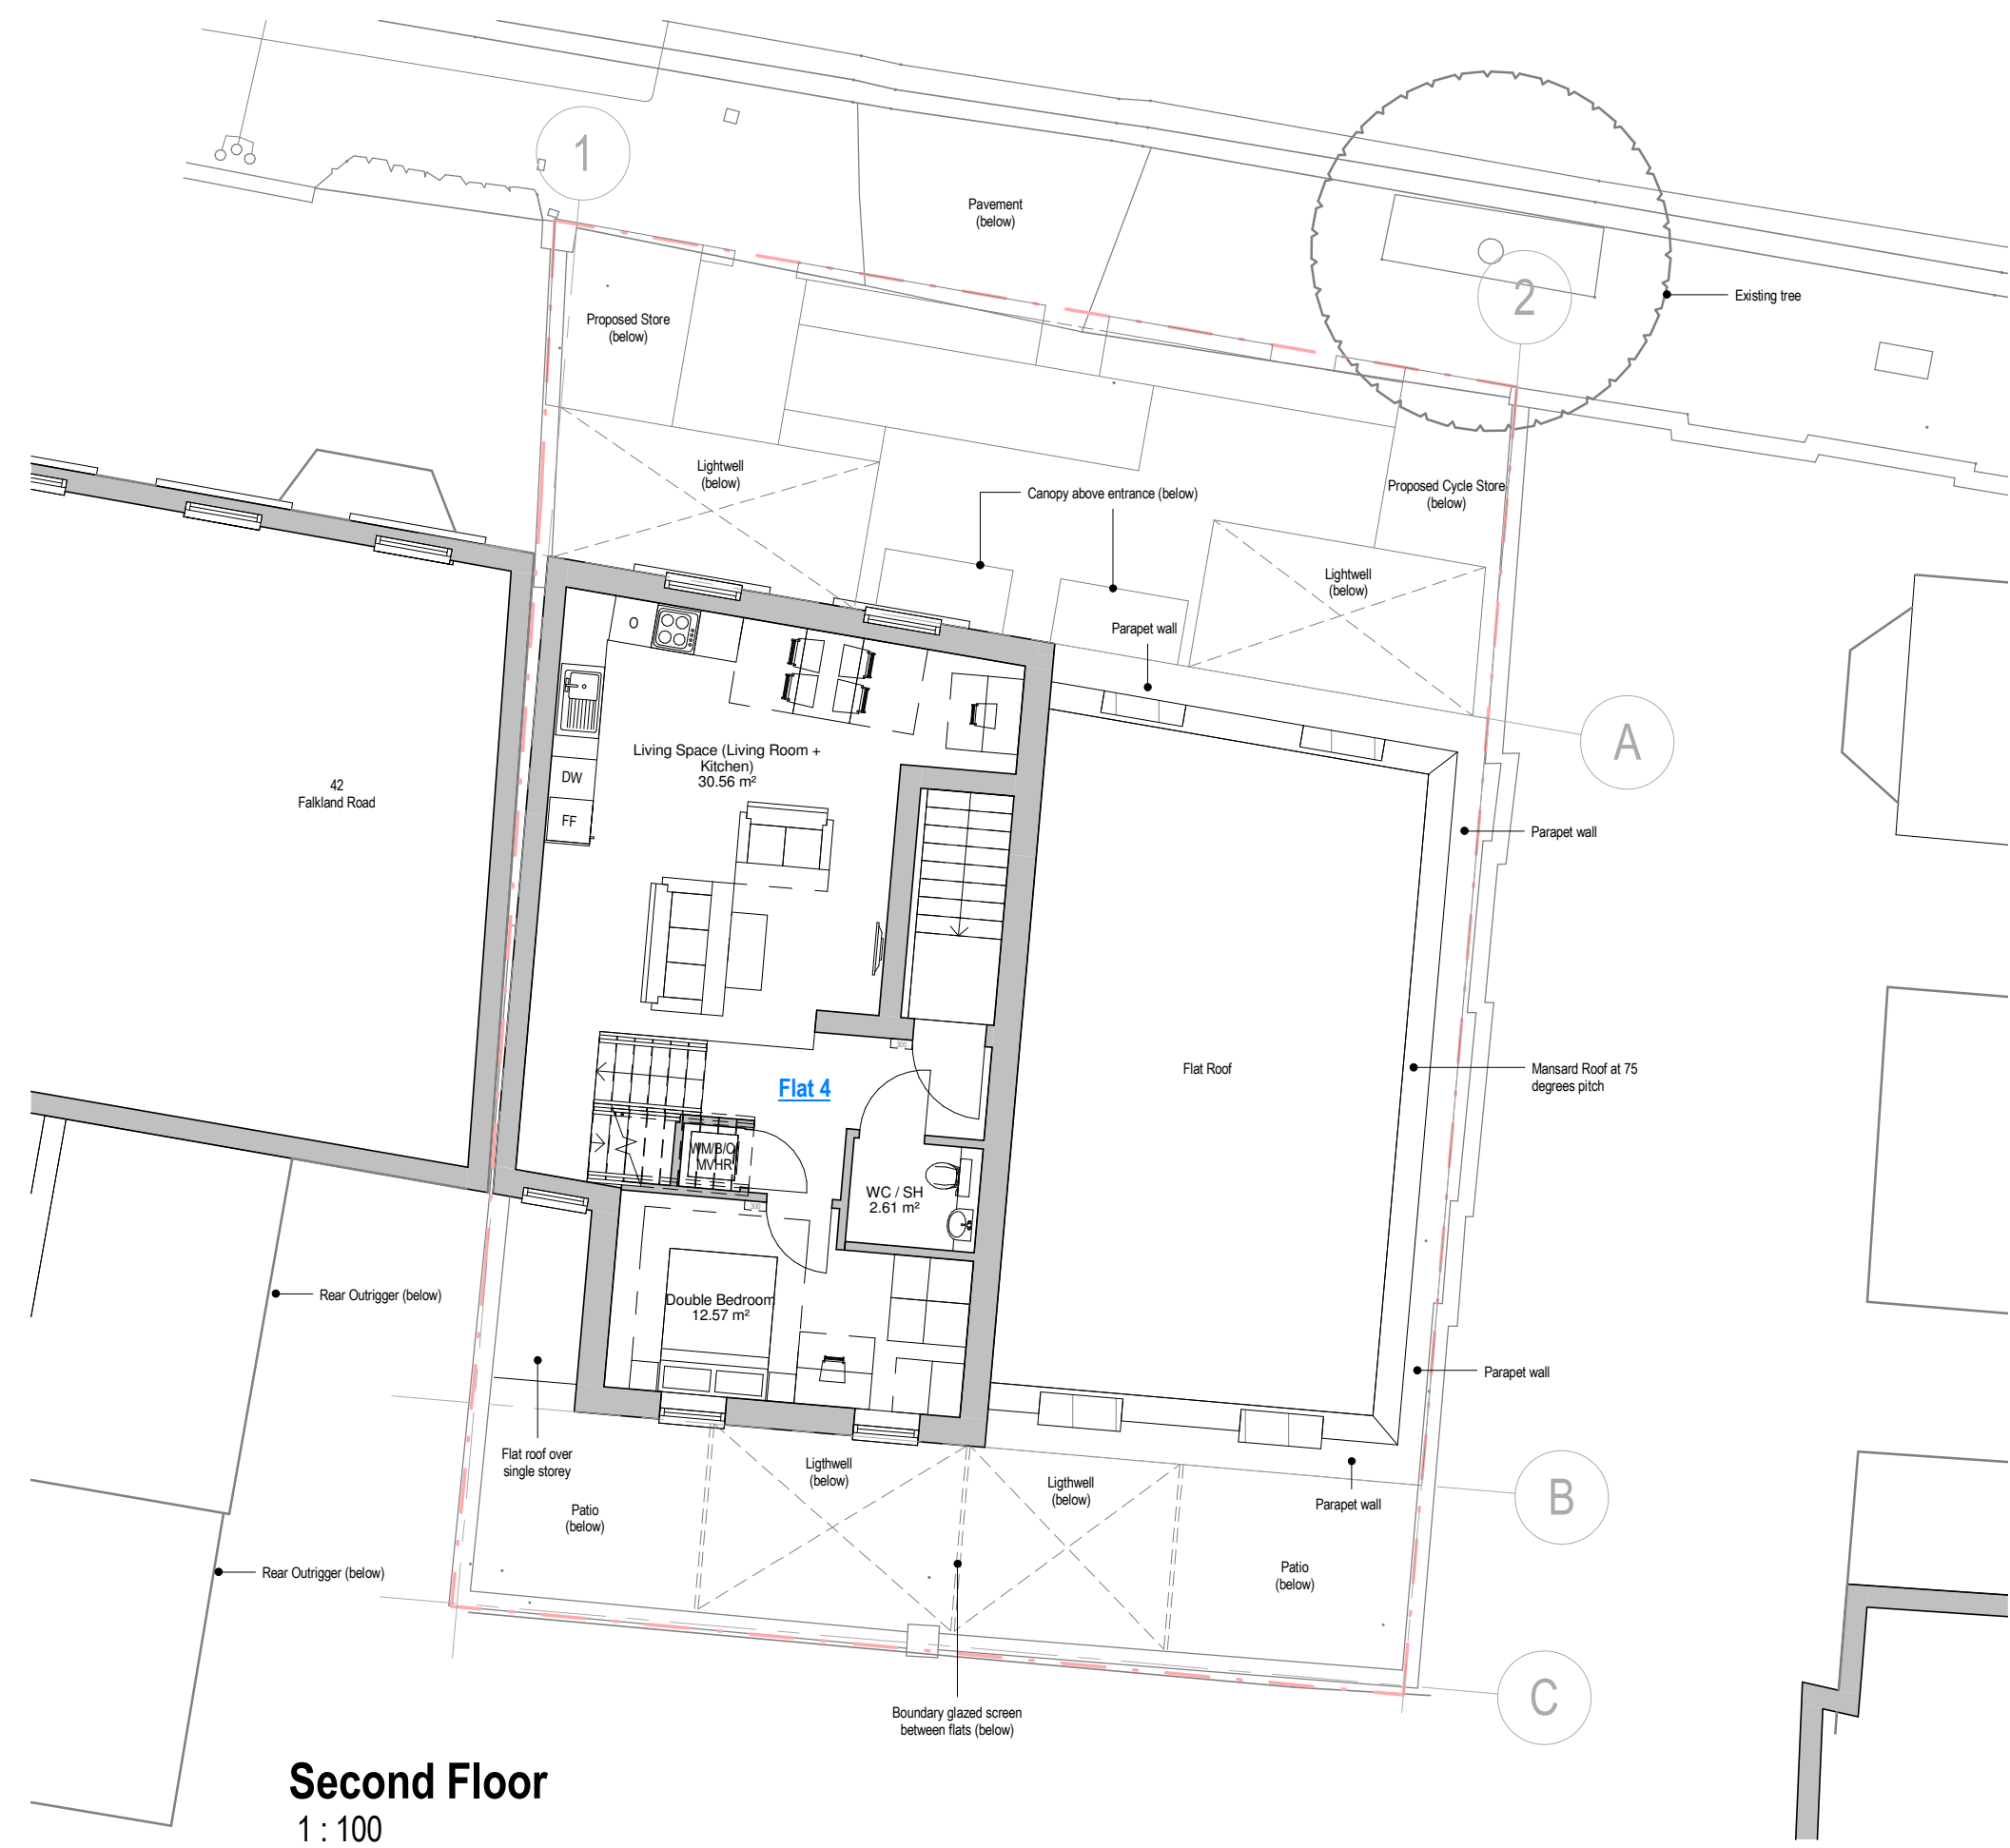

Second Floor
 1 : 100

REV	BY	DATE	DESCRIPTION
3_3	LB	21.11.16	Finalised NM Application
3_2	LB	15.11.16	For NMA Application
3_1	LB	09.11.16	First Issue

Stage 3

CONTRACTOR
GOLDSMITH

PROJECT
12516 - FALKLAND ROAD

CLIENT
Soul Space 2

DRAWING TITLE
Second Floor GA


DATE CREATED	DATE AMENDED	SCALE
16.09.16	21.11.16	1 : 100@A3
DRAWN BY	AMENDED BY	CHECKED
LB	LB	JK

DRAWING NO & REVISION
12516-SPR-XX-AR-15-04-3_3

First Floor, 20 Northdown Street
 London N1 9BG
 T +44 (0)20 7833 3555
 F +44 (0)20 7837 0296
 www.sprunt.net

NOTES
 DO NOT SCALE DIMENSIONS OFF THIS DRAWING
 CHECK ALL DIMENSIONS ON SITE BEFORE FABRICATION
 REPORT ALL ERRORS OR OMISSIONS TO SPRUNT LIMITED
 ANY DISCREPANCY TO BE VERIFIED WITH SPRUNT LIMITED BEFORE
 PROCEEDING WITH THE WORKS
 THIS DRAWING IS PROTECTED UNDER COPYRIGHT AND
 SHALL NOT BE REPRODUCED IN PART OR WHOLE WITHOUT PRIOR
 EXPRESSED PERMISSION OF SPRUNT LIMITED


CDM 2015
 ALL CURRENT DRAWINGS AND SPECIFICATIONS FOR THE
 PROJECT MUST BE READ IN CONJUNCTION WITH THE
 DESIGNER'S HAZARD AND ENVIRONMENT ASSESSMENT
 RECORD

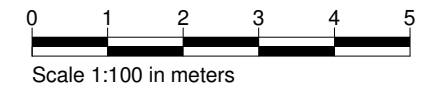

GROSS INTERNAL AREA (G.I.A.)

Flat 4 - 2B4P: 87.75 m² / 944.53 sq ft
 (maisonette)

- - - Site Boundary Line

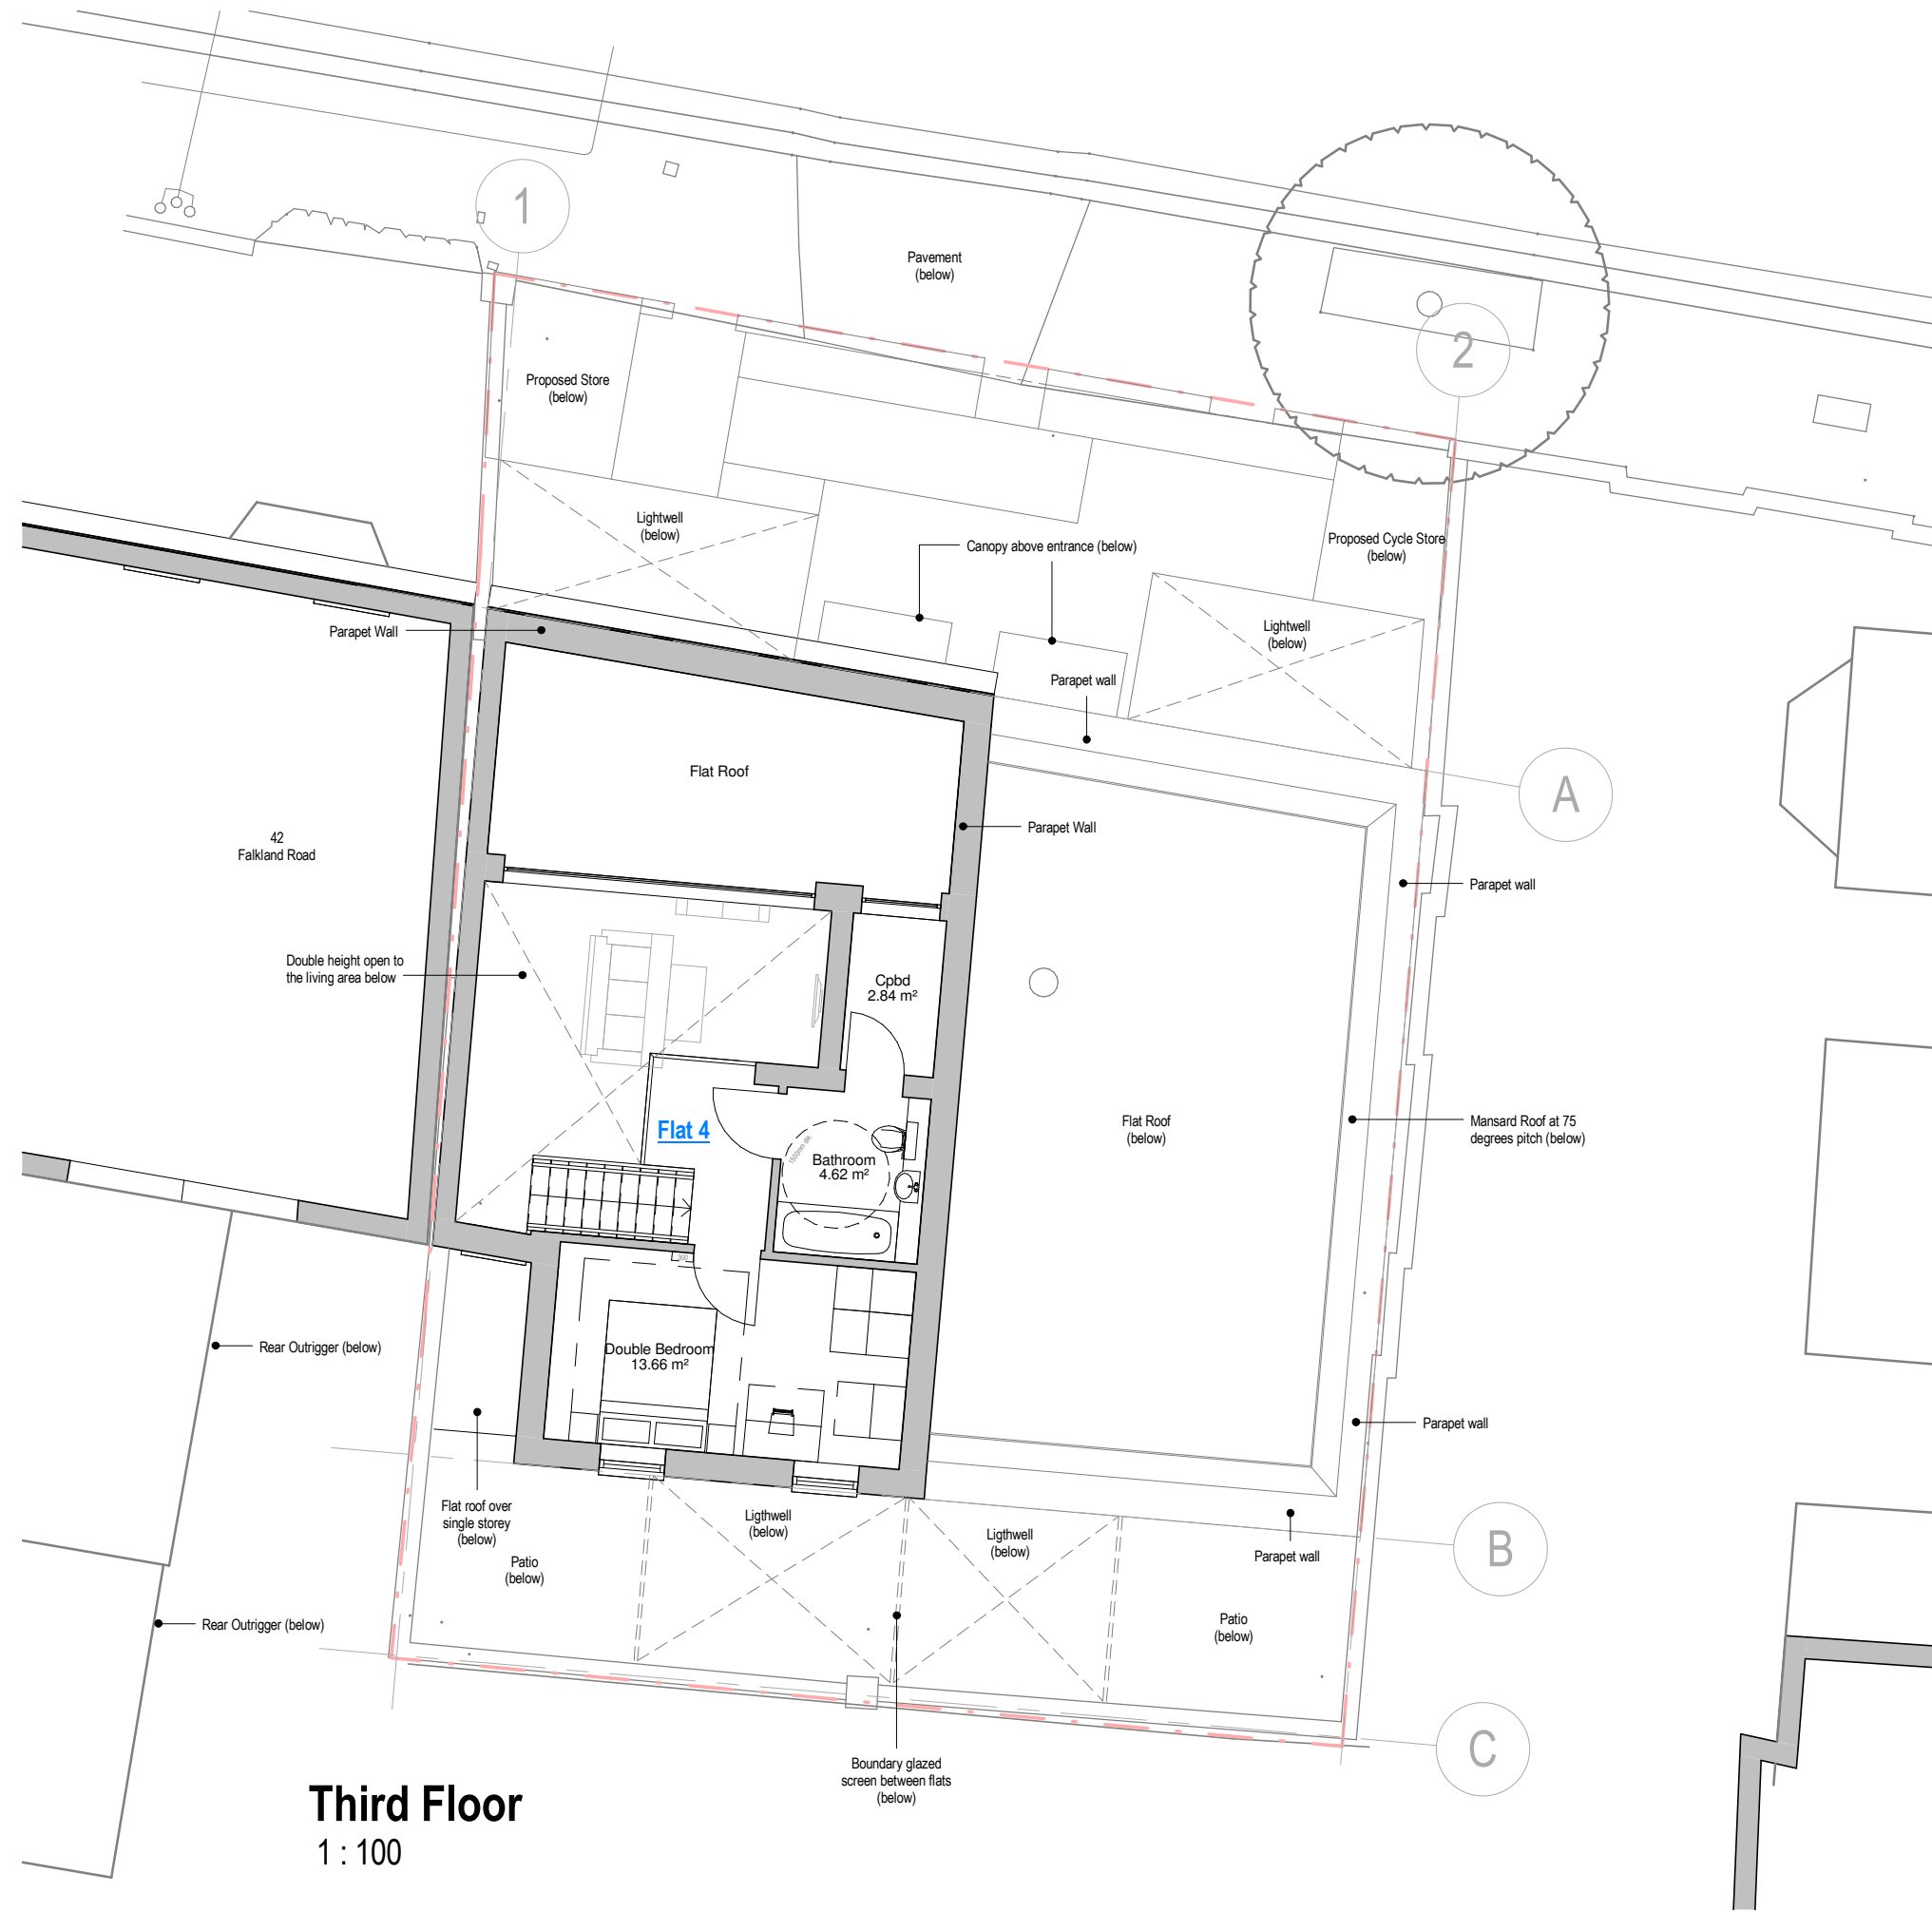

Third Floor
 1 : 100

REV	BY	DATE	DESCRIPTION
3_3	LB	21.11.16	Finalised NM Application
3_2	LB	15.11.16	For NMA Application
3_1	LB	09.11.16	First Issue

STATUS
Stage 3

CONTRACTOR
GOLDSMITH

PROJECT
12516 - FALKLAND ROAD

CLIENT
Soul Space 2

DRAWING TITLE
Third Floor GA



DATE CREATED	DATE AMENDED	SCALE
16.09.16	21.11.16	1 : 100@A3
DRAWN BY	AMENDED BY	CHECKED
LB	LB	JK

DRAWING NO & REVISION
12516-SPR-XX-AR-15-05-3_3


First Floor, 20 Northdown Street
 London N1 9BG
 T +44 (0)20 7833 3555
 F +44 (0)20 7837 0296
 www.sprunt.net

NOTES
 DO NOT SCALE DIMENSIONS OFF THIS DRAWING
 CHECK ALL DIMENSIONS ON SITE BEFORE FABRICATION
 REPORT ALL ERRORS OR OMISSIONS TO SPRUNT LIMITED
 ANY DISCREPANCY TO BE VERIFIED WITH SPRUNT LIMITED BEFORE
 PROCEEDING WITH THE WORKS
 THIS DRAWING IS PROTECTED UNDER COPYRIGHT AND
 SHALL NOT BE REPRODUCED IN PART OR WHOLE WITHOUT PRIOR
 EXPRESSED PERMISSION OF SPRUNT LIMITED

CDM 2015
 ALL CURRENT DRAWINGS AND SPECIFICATIONS FOR THE
 PROJECT MUST BE READ IN CONJUNCTION WITH THE
 DESIGNER'S HAZARD AND ENVIRONMENT ASSESSMENT
 RECORD

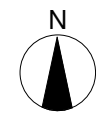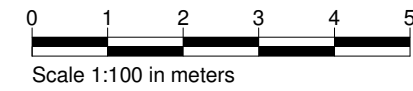

- - - Site Boundary Line

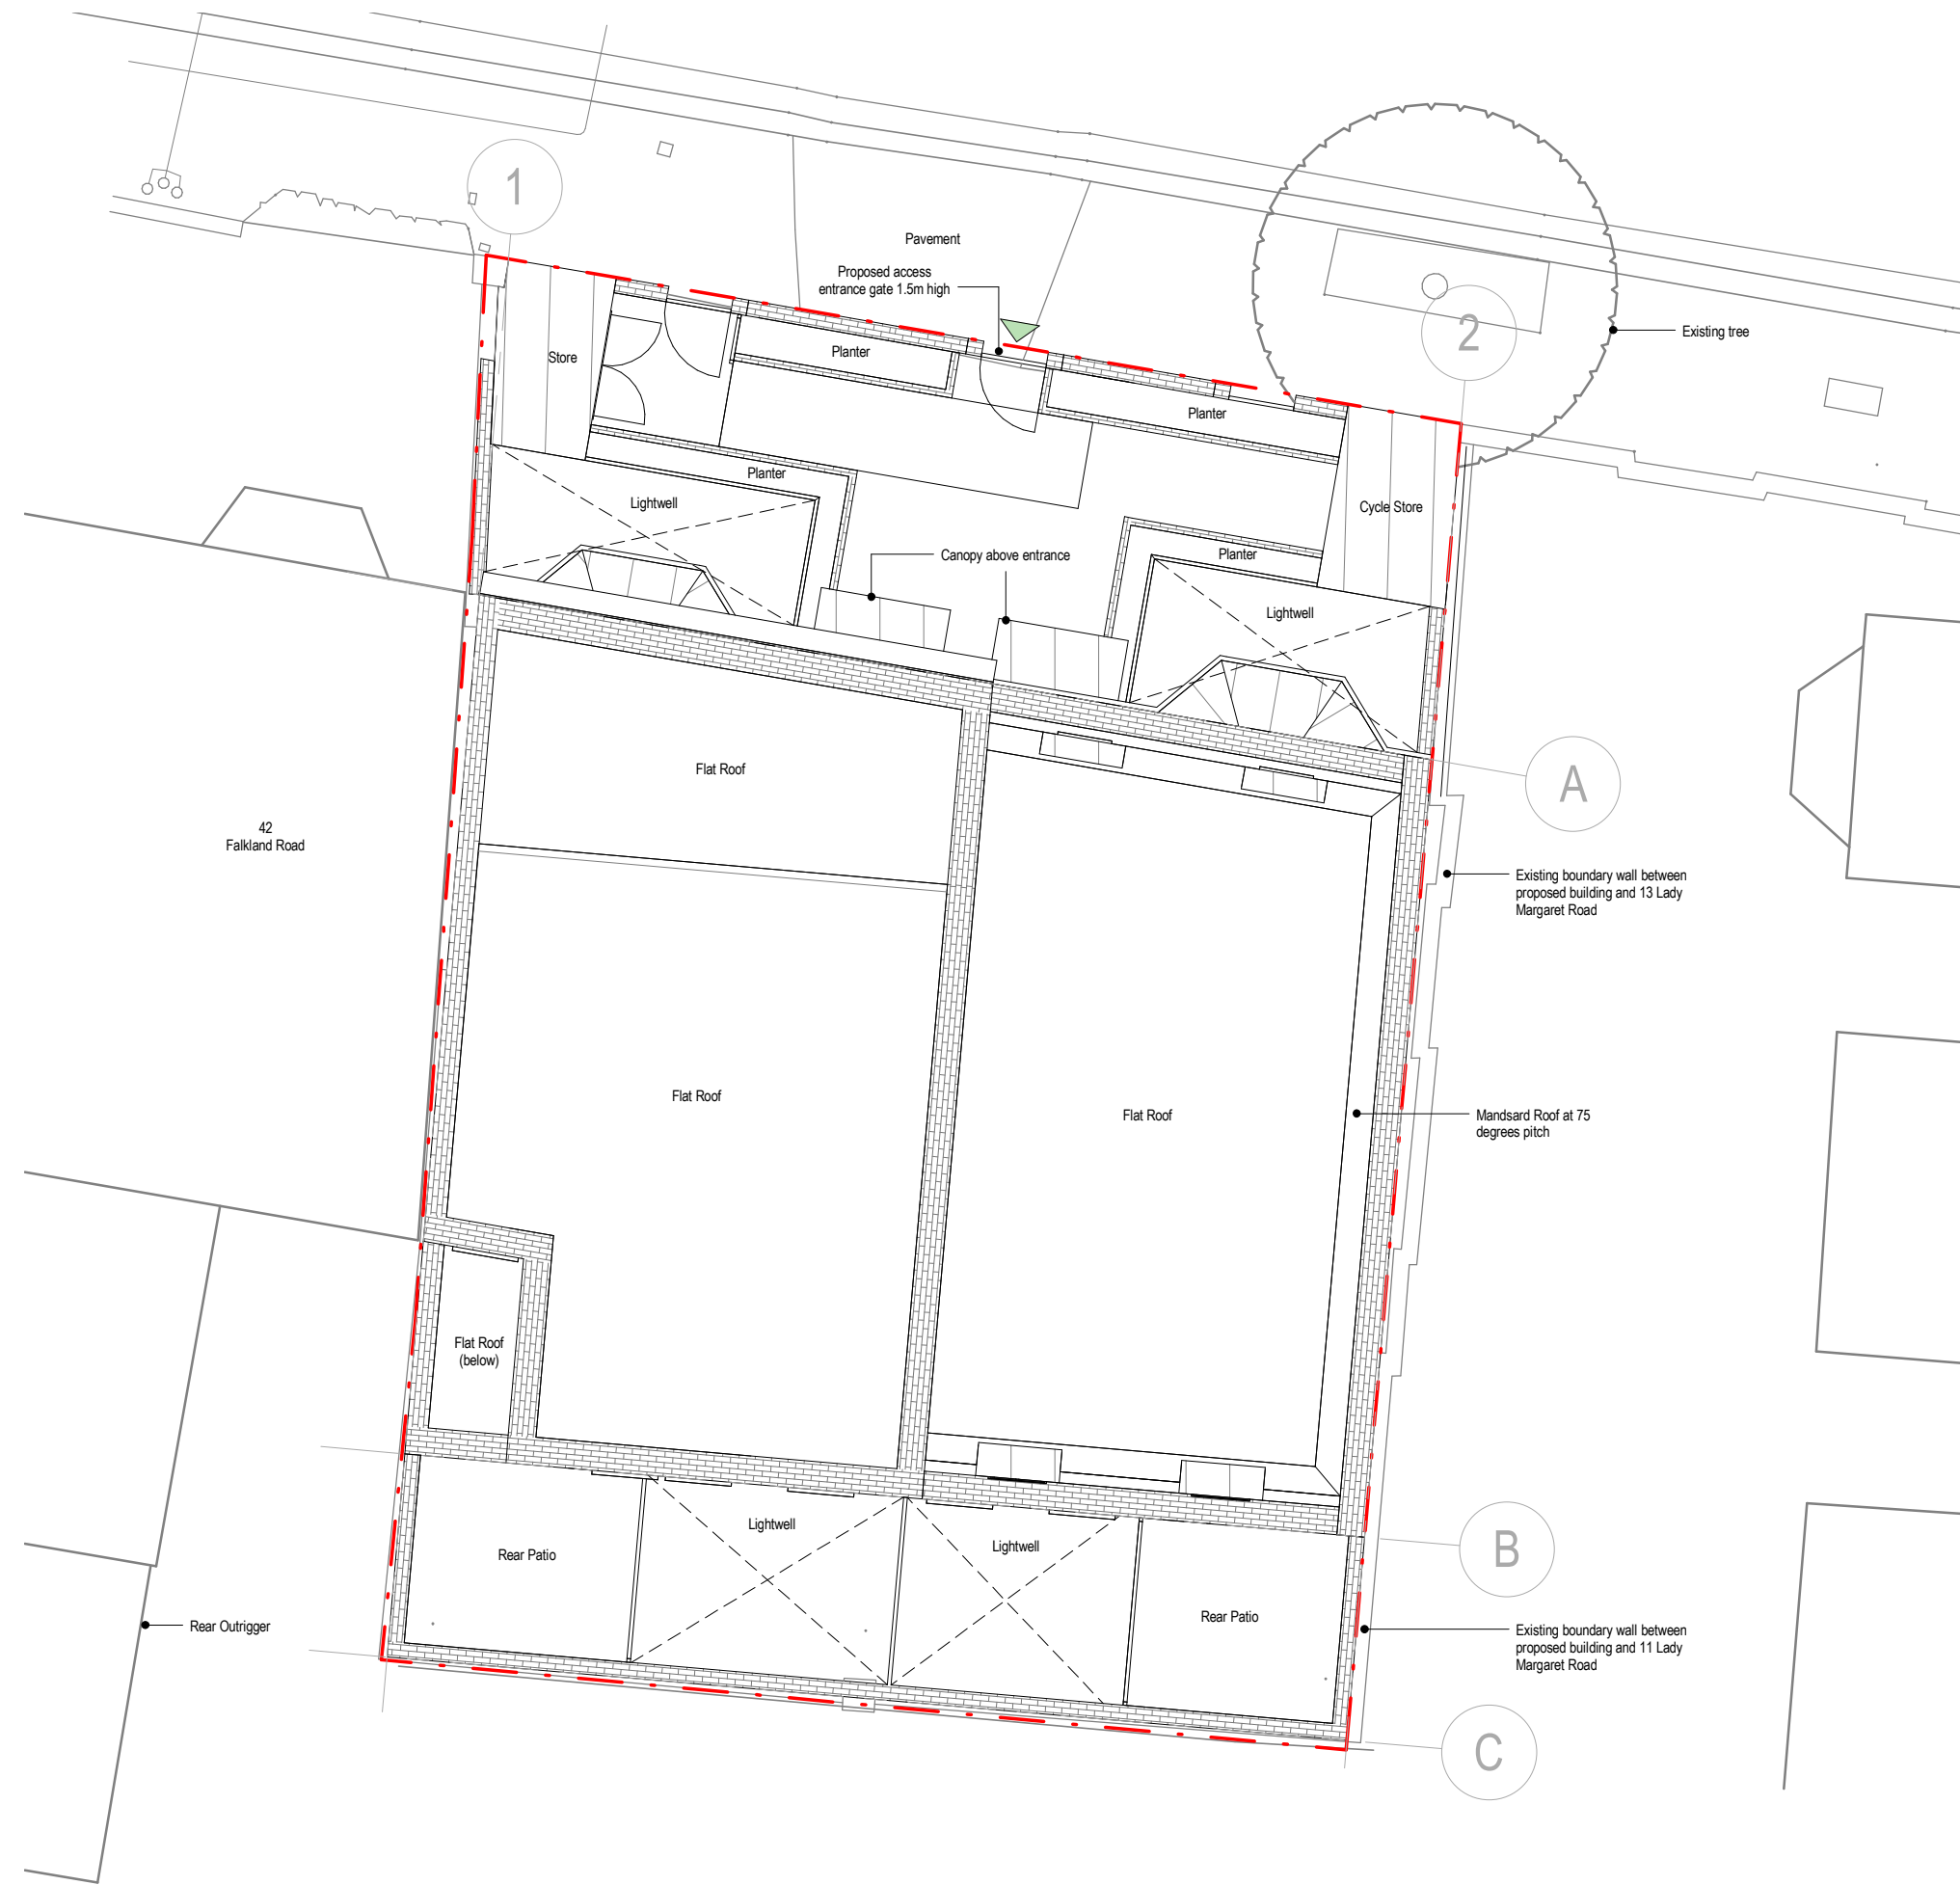

Roof Plan
 1 : 100

3_3	LB	21.11.16	Finalised NM Application
3_2	LB	15.11.16	For NMA Application
3_1	LB	09.11.16	First Issue

REV	BY	DATE	DESCRIPTION
STATUS			

Stage 3

CONTRACTOR
GOLDSMITH

PROJECT
12516 - FALKLAND ROAD


CLIENT
Soul Space 2

DRAWING TITLE
Roof Plan GA

DATE CREATED	DATE AMENDED	SCALE
16.09.16	21.11.16	1 : 100@A3
DRAWN BY	AMENDED BY	CHECKED
LB	LB	JK

DRAWING NO & REVISION
12516-SPR-XX-AR-15-06-3_3



First Floor, 20 Northdown Street
 London N1 9BG
 T +44 (0)20 7833 3555
 F +44 (0)20 7837 0296
 www.sprunt.net




ver 3.8r

NOTES
 DO NOT SCALE DIMENSIONS OFF THIS DRAWING
 CHECK ALL DIMENSIONS ON SITE BEFORE FABRICATION
 REPORT ALL ERRORS OR OMISSIONS TO SPRUNT LIMITED
 ANY DISCREPANCY TO BE VERIFIED WITH SPRUNT LIMITED BEFORE
 PROCEEDING WITH THE WORKS
 THIS DRAWING IS PROTECTED UNDER COPYRIGHT AND
 SHALL NOT BE REPRODUCED IN PART OR WHOLE WITHOUT PRIOR
 EXPRESSED PERMISSION OF SPRUNT LIMITED

CDM 2015
 ALL CURRENT DRAWINGS AND SPECIFICATIONS FOR THE
 PROJECT MUST BE READ IN CONJUNCTION WITH THE
 DESIGNER'S HAZARD AND ENVIRONMENT ASSESSMENT
 RECORD

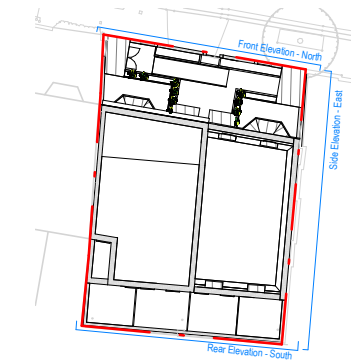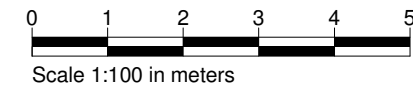

Elevation Key Plan
 Scale 1:500

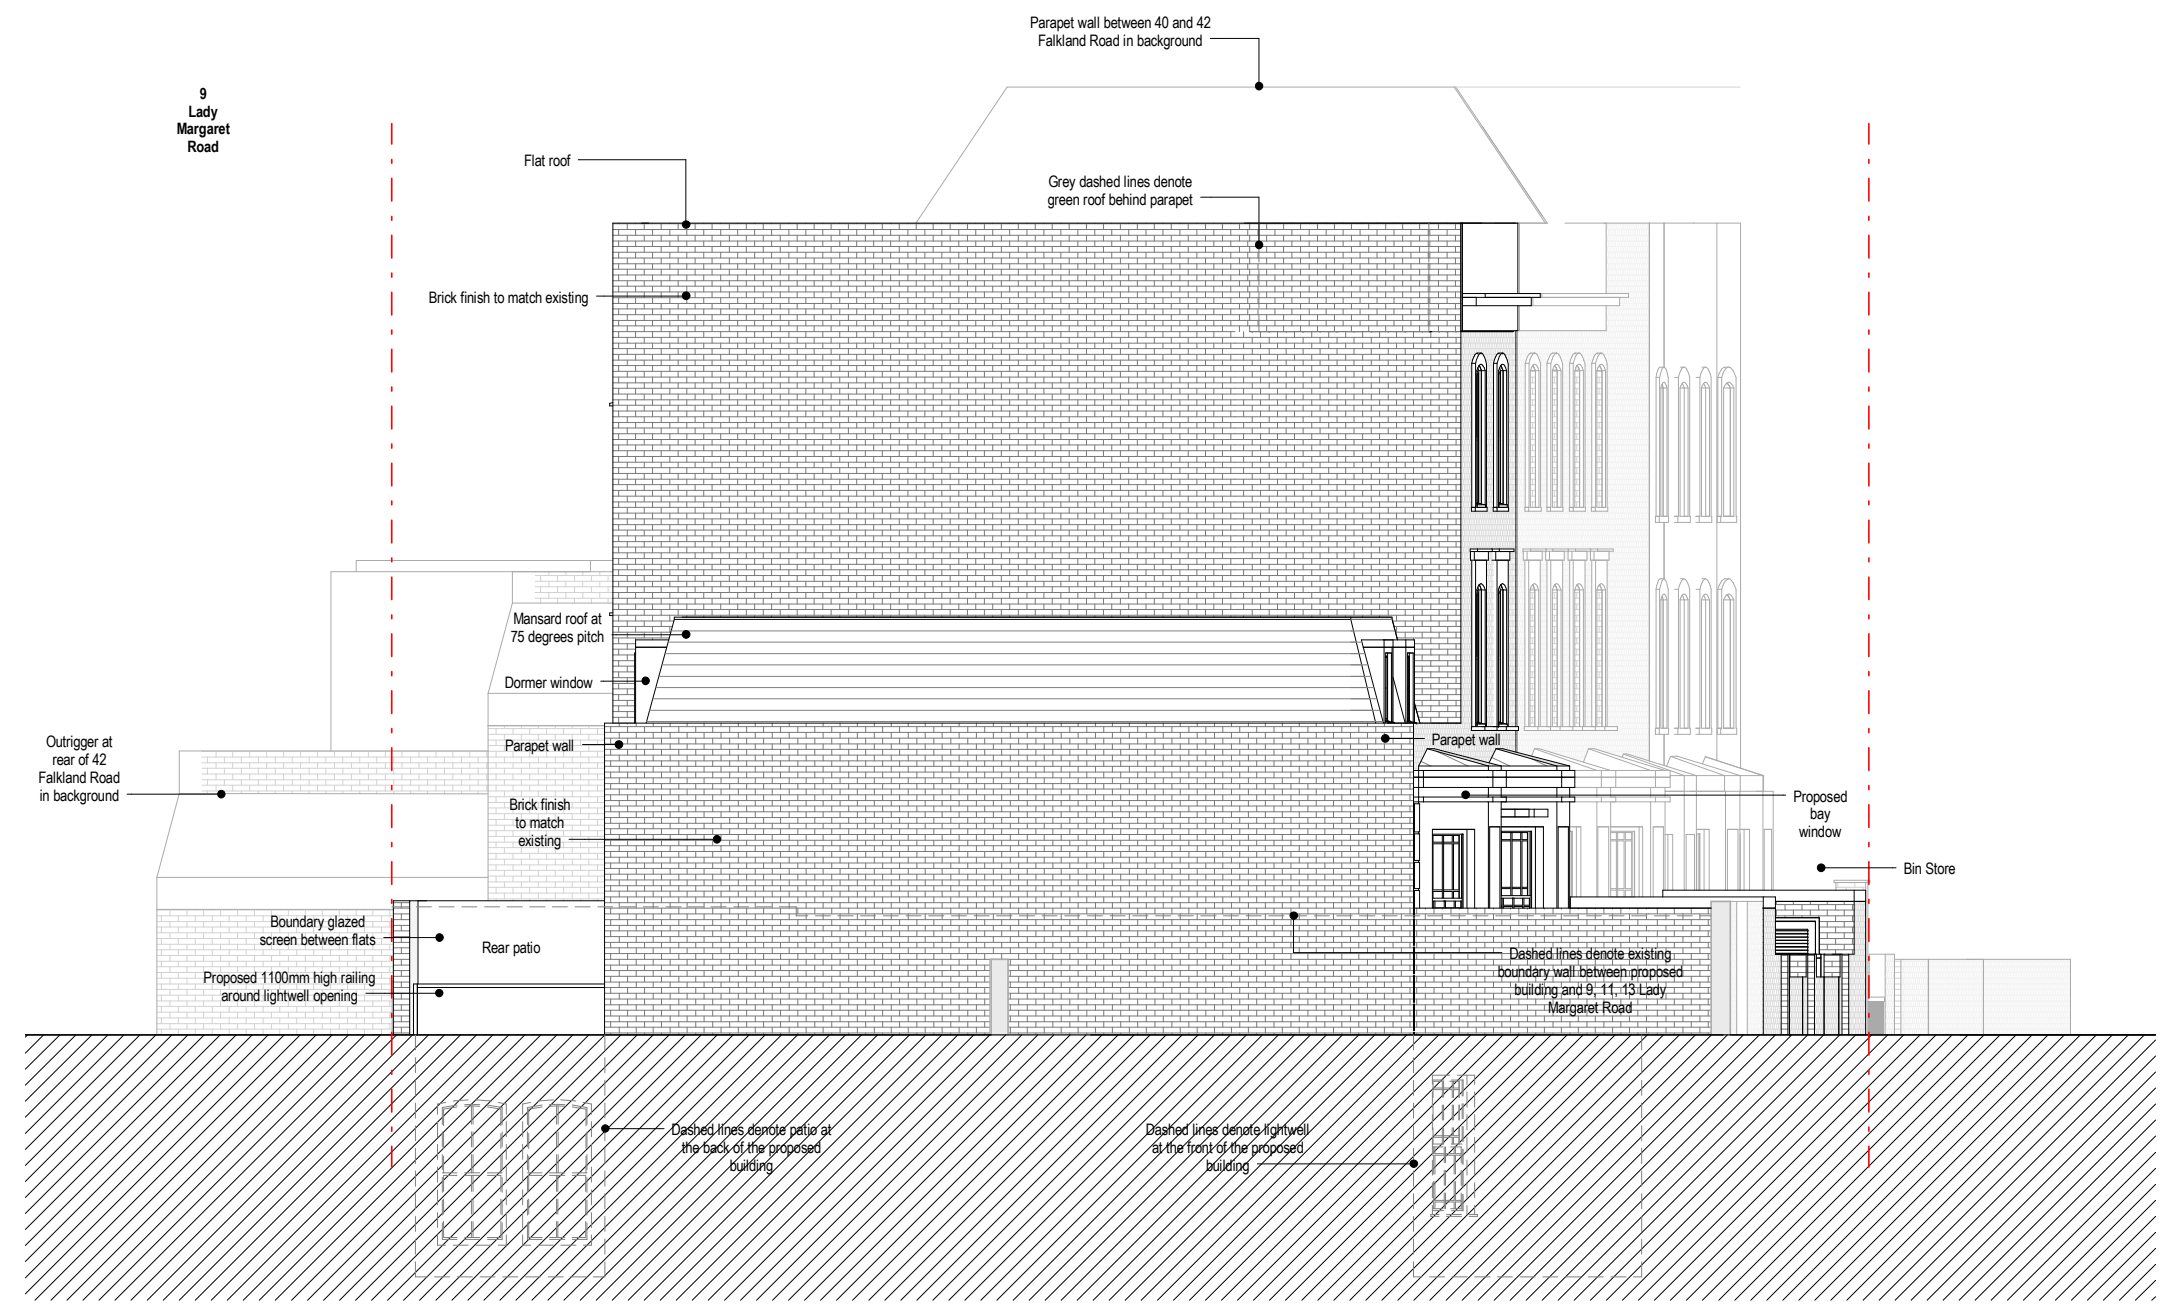

East Side Elevation
 1 : 100

3_2 LB 21.11.16 Finalised NM Application
 3_1 LB 15.11.16 For NMA Application

REV	BY	DATE	DESCRIPTION

STATUS
Stage 3

CONTRACTOR
GOLDSMITH

PROJECT
12516 - FALKLAND ROAD

CLIENT
Soul Space 2

DRAWING TITLE
East Elevation - Side

DATE CREATED	DATE AMENDED	SCALE
15.11.16	21.11.16	As indicated@A3
DRAWN BY	AMENDED BY	CHECKED
LB	LB	JK



DRAWING NO & REVISION
12516-SPR-XX-AR-30-03-3_2

First Floor, 20 Northdown Street
 London N1 9BG
 T +44 (0)20 7833 3555
 F +44 (0)20 7837 0296
 www.sprunt.net


ver 3.8r

NOTES
 DO NOT SCALE DIMENSIONS OFF THIS DRAWING
 CHECK ALL DIMENSIONS ON SITE BEFORE FABRICATION
 REPORT ALL ERRORS OR OMISSIONS TO SPRUNT LIMITED
 ANY DISCREPANCY TO BE VERIFIED WITH SPRUNT LIMITED BEFORE
 PROCEEDING WITH THE WORKS
 THIS DRAWING IS PROTECTED UNDER COPYRIGHT AND
 SHALL NOT BE REPRODUCED IN PART OR WHOLE WITHOUT PRIOR
 EXPRESSED PERMISSION OF SPRUNT LIMITED

CDM 2015
 ALL CURRENT DRAWINGS AND SPECIFICATIONS FOR THE
 PROJECT MUST BE READ IN CONJUNCTION WITH THE
 DESIGNER'S HAZARD AND ENVIRONMENT ASSESSMENT
 RECORD

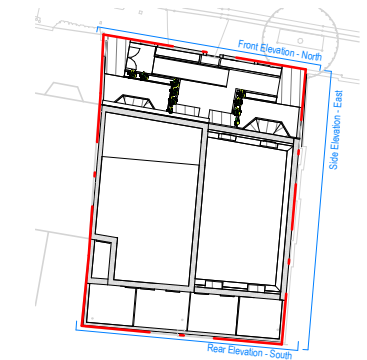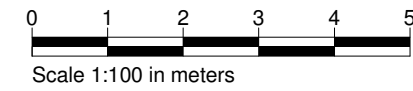

Elevation Key Plan
 Scale 1:500

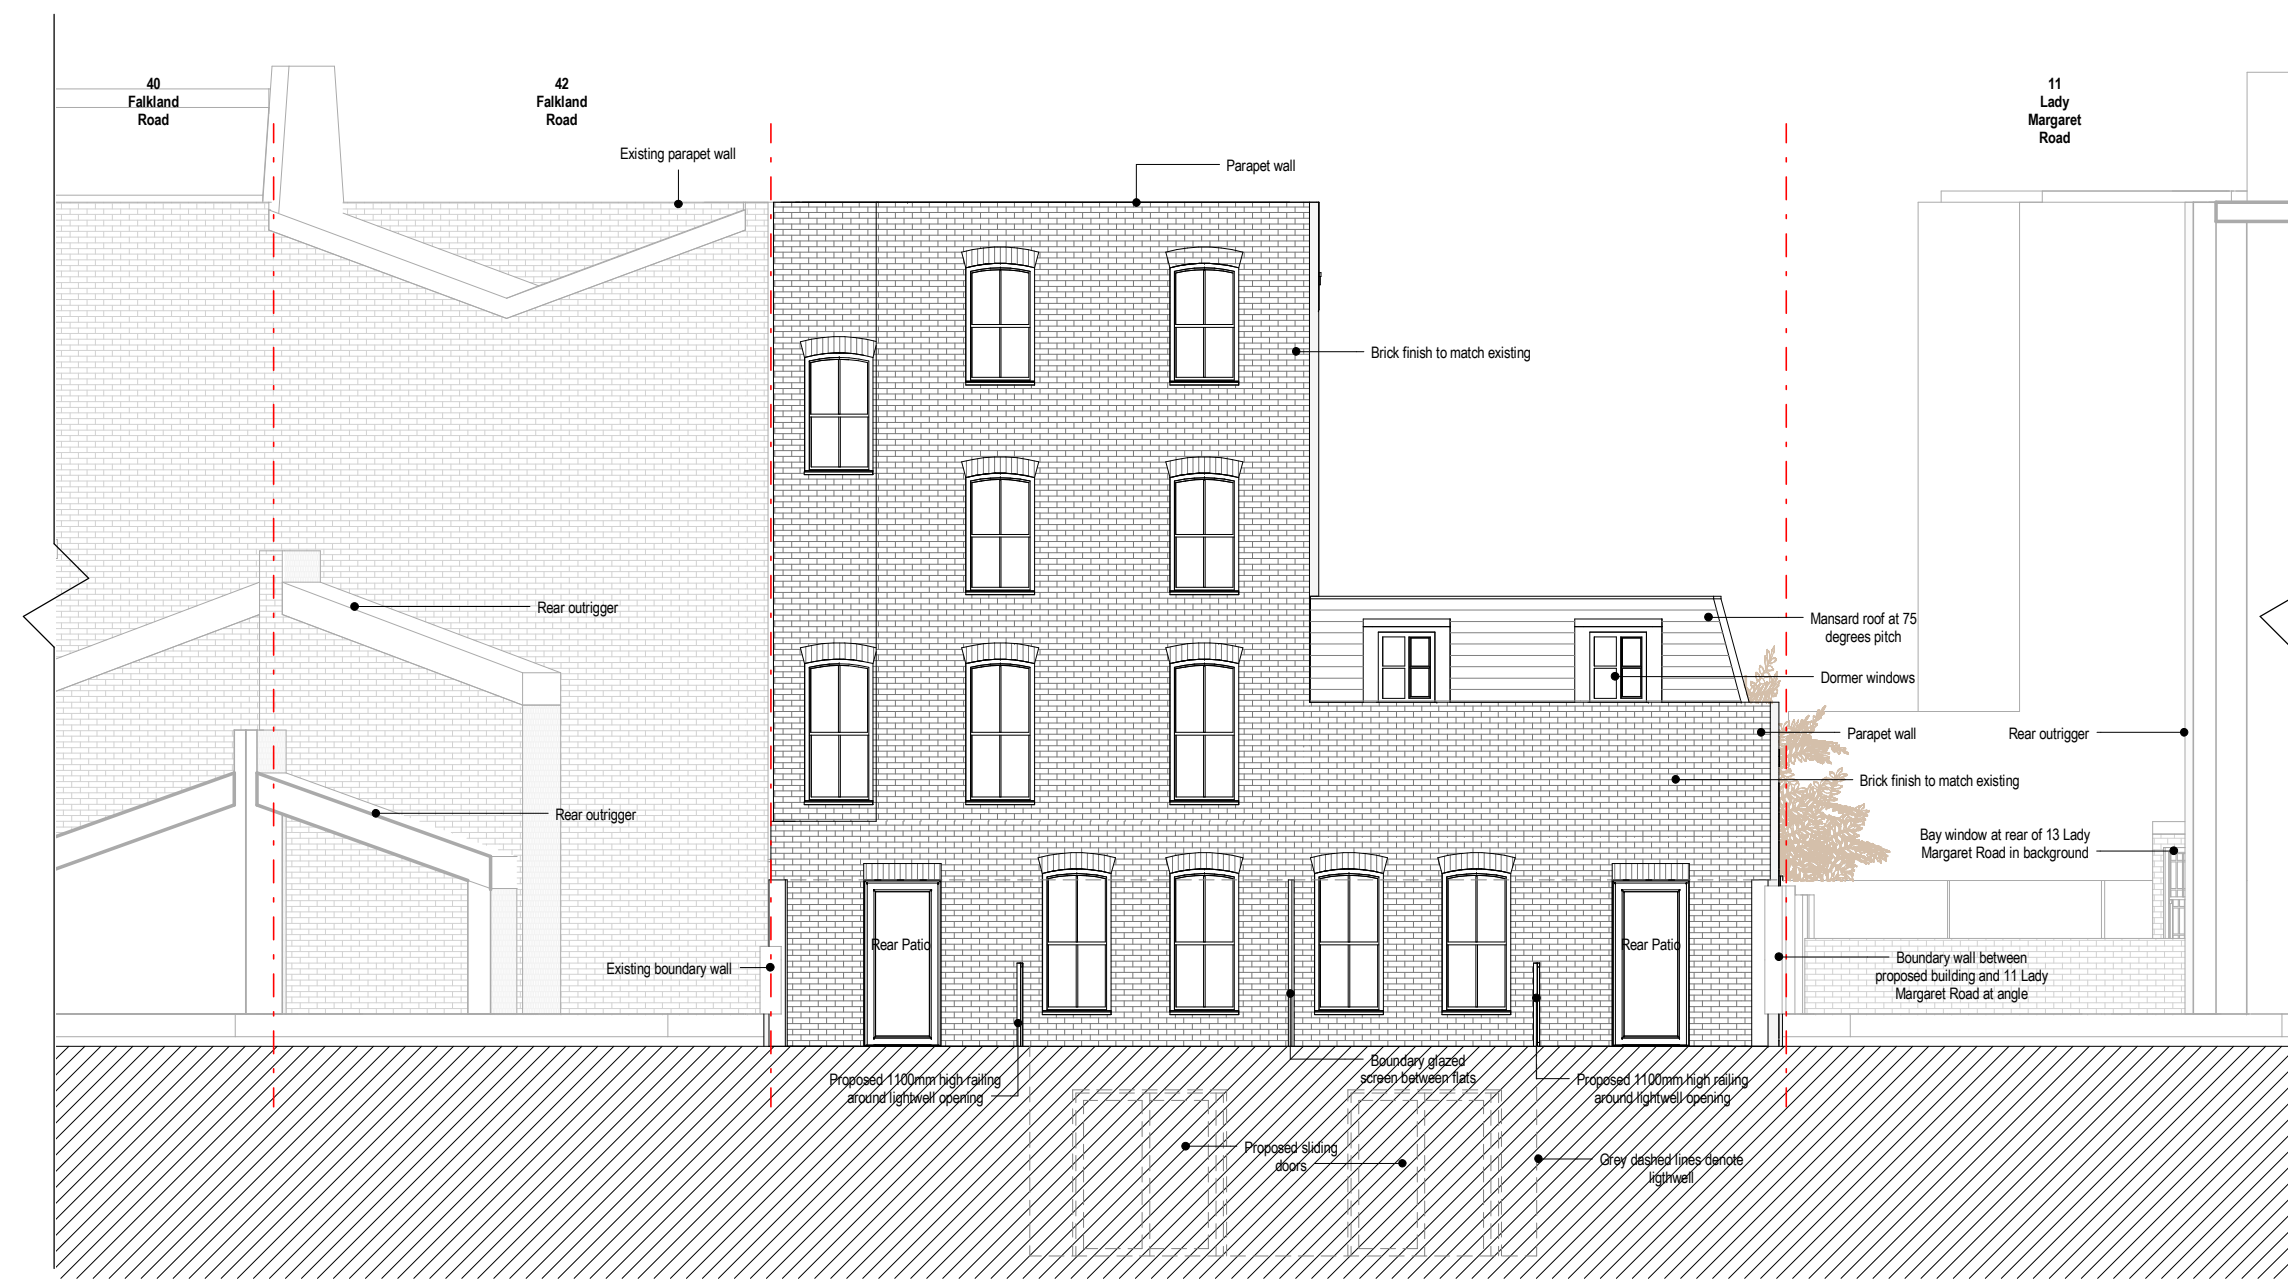



Rear Elevation
 1 : 100

3_2	LB	21.11.16	Finalised NM Application
3_1	LB	15.11.16	For NMA Application
REV	BY	DATE	DESCRIPTION
STATUS			
Stage 3			
CONTRACTOR			
GOLDSMITH			
PROJECT			
12516 - FALKLAND ROAD			
CLIENT			
Soul Space 2			
DRAWING TITLE			
South Elevation - Rear			
DATE CREATED	DATE AMENDED	SCALE	
20.09.16	21.11.16	As indicated@A3	
DRAWN BY	AMENDED BY	CHECKED	
LB	LB	JK	
DRAWING NO & REVISION			
12516-SPR-XX-AR-30-02-3_2			
First Floor, 20 Northdown Street London N1 9BG			
T +44 (0)20 7833 3555 F +44 (0)20 7837 0296 www.sprunt.net			




NOTES
 DO NOT SCALE DIMENSIONS OFF THIS DRAWING
 CHECK ALL DIMENSIONS ON SITE BEFORE FABRICATION
 REPORT ALL ERRORS OR OMISSIONS TO SPRUNT LIMITED
 ANY DISCREPANCY TO BE VERIFIED WITH SPRUNT LIMITED BEFORE
 PROCEEDING WITH THE WORKS
 THIS DRAWING IS PROTECTED UNDER COPYRIGHT AND
 SHALL NOT BE REPRODUCED IN PART OR WHOLE WITHOUT PRIOR
 EXPRESSED PERMISSION OF SPRUNT LIMITED

CDM 2015
 ALL CURRENT DRAWINGS AND SPECIFICATIONS FOR THE
 PROJECT MUST BE READ IN CONJUNCTION WITH THE
 DESIGNER'S HAZARD AND ENVIRONMENT ASSESSMENT
 RECORD

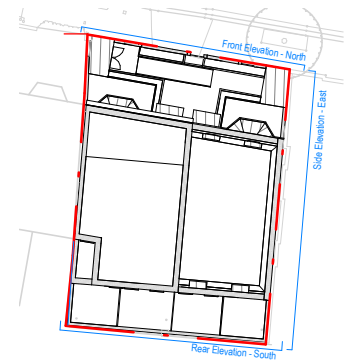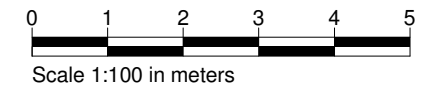

Elevation Key Plan
 Scale 1:500

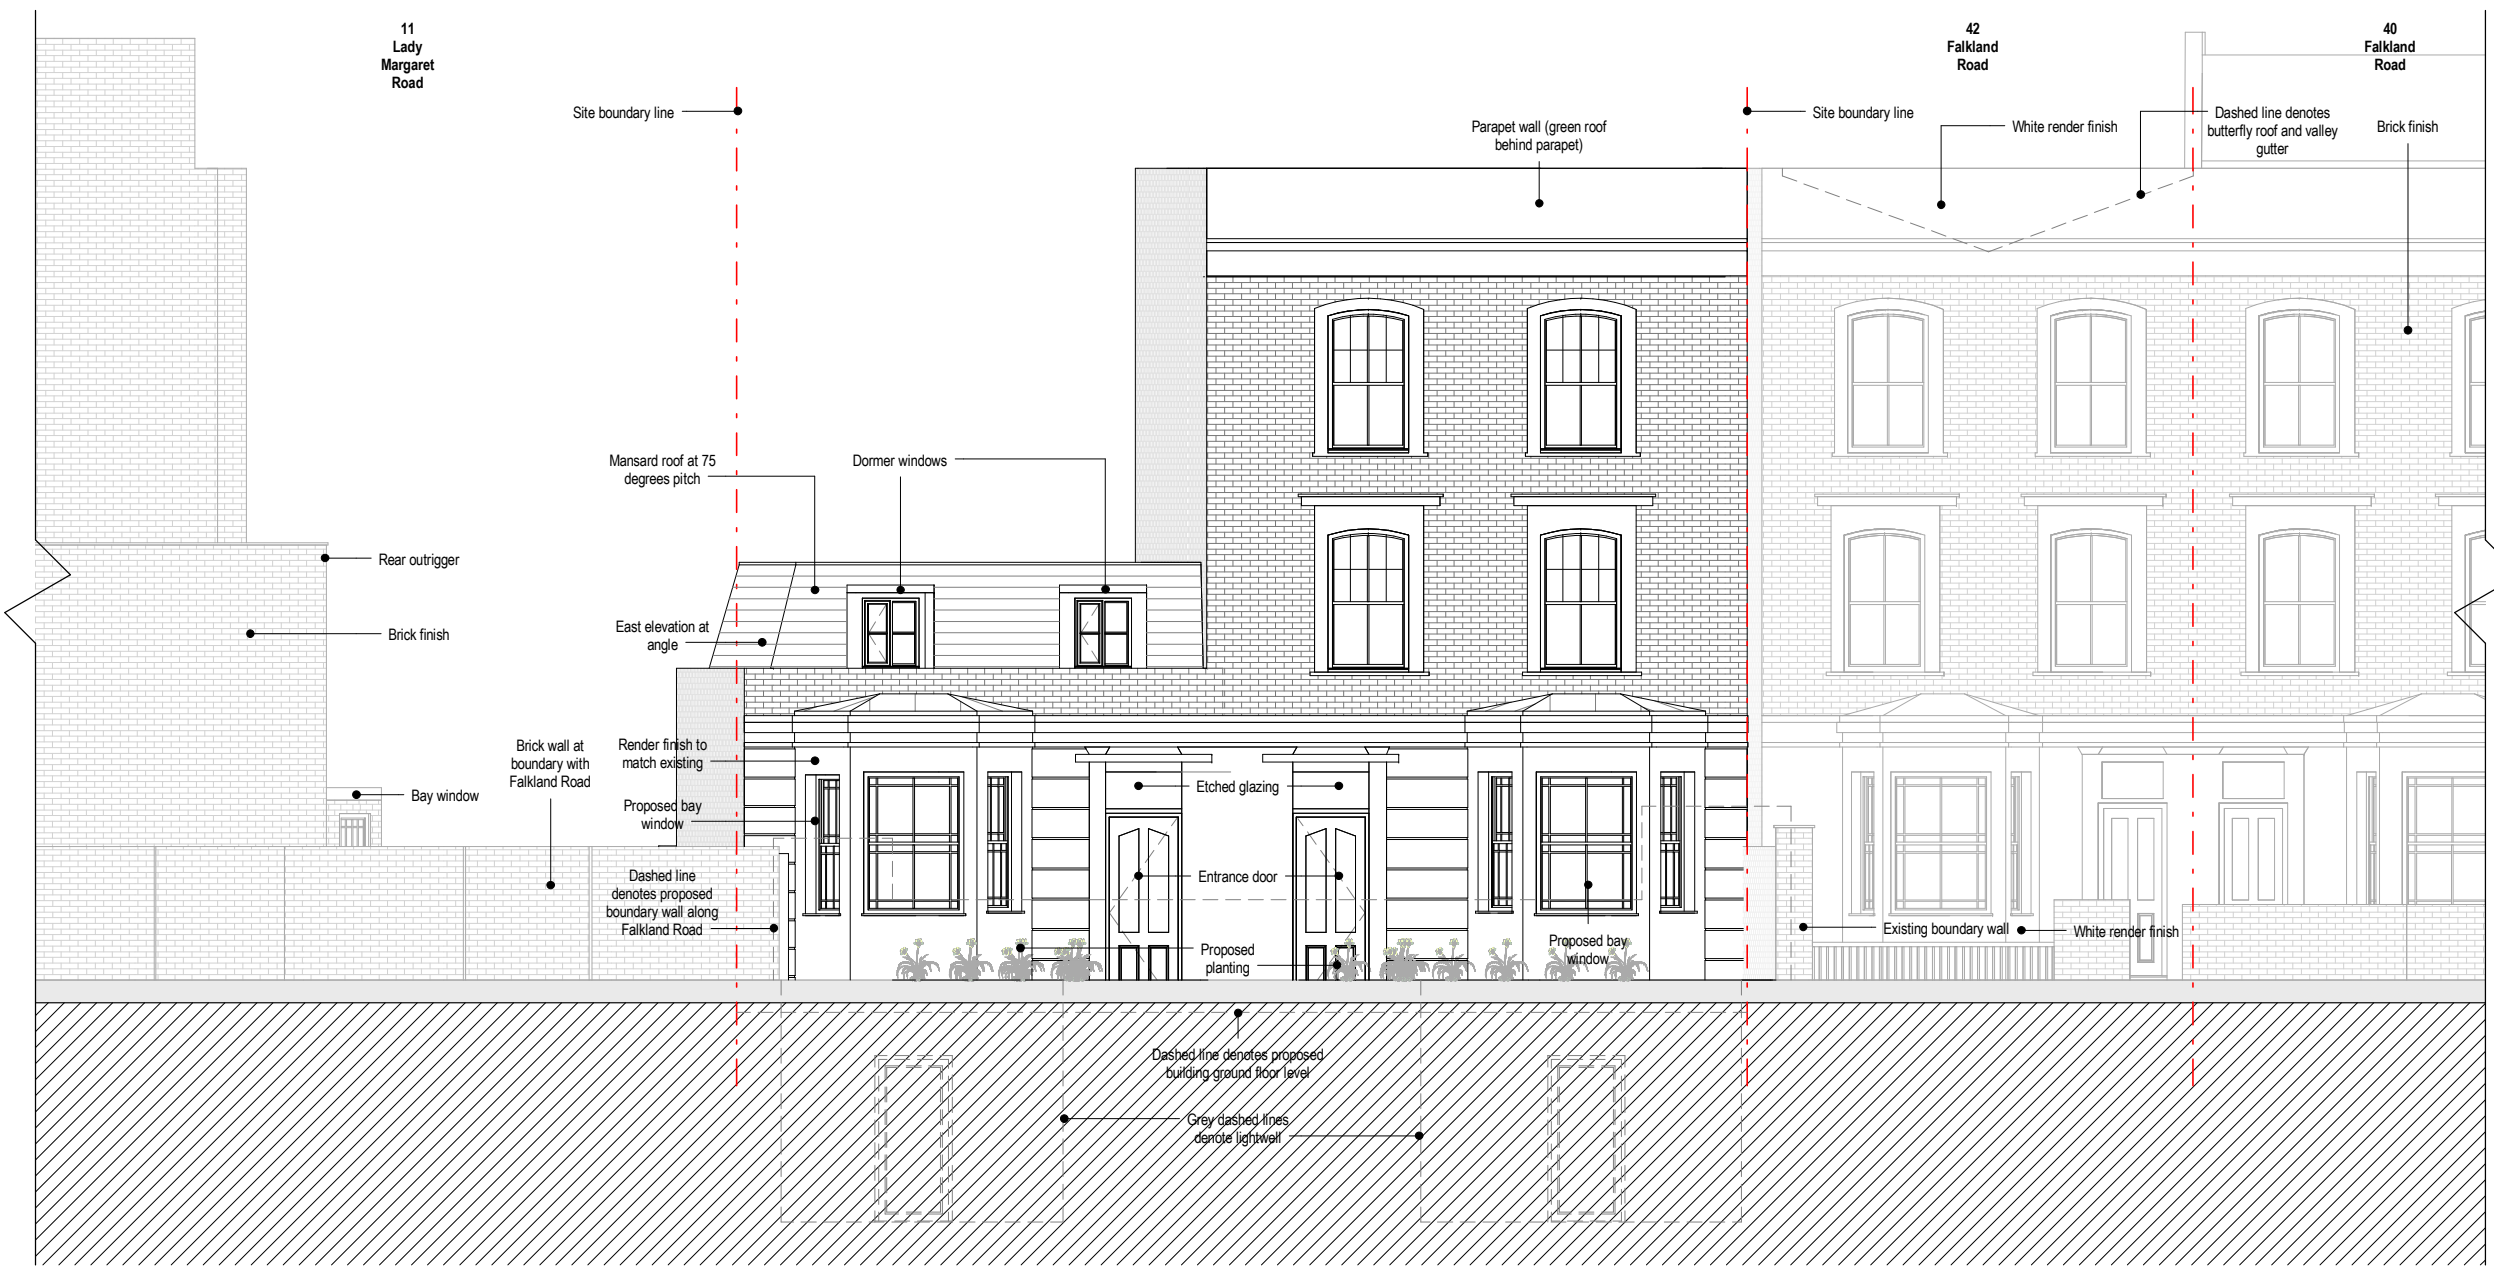

Front Elevation
 1 : 100

3_2	LB	21.11.16	Finalised NM Application
3_1	LB	15.11.16	For NMA Application

REV	BY	DATE	DESCRIPTION
STATUS			

Stage 3

CONTRACTOR
 GOLDSMITH

PROJECT
 12516 - FALKLAND ROAD

CLIENT
 Soul Space 2

DRAWING TITLE
 North Elevation - Front

DATE CREATED
 20.09.16

DATE AMENDED
 21.11.16

DRAWN BY
 LB

AMENDED BY
 LB

CHECKED
 JK

DRAWING NO & REVISION
 12516-SPR-XX-AR-30-01-3_2



First Floor, 20 Northdown Street
 London N1 9BG

T +44 (0)20 7833 3555
 F +44 (0)20 7837 0296
 www.sprunt.net




NOTES
 DO NOT SCALE DIMENSIONS OFF THIS DRAWING
 CHECK ALL DIMENSIONS ON SITE BEFORE FABRICATION
 REPORT ALL ERRORS OR OMISSIONS TO SPRUNT LIMITED
 ANY DISCREPANCY TO BE VERIFIED WITH SPRUNT LIMITED BEFORE
 PROCEEDING WITH THE WORKS
 THIS DRAWING IS PROTECTED UNDER COPYRIGHT AND
 SHALL NOT BE REPRODUCED IN PART OR WHOLE WITHOUT PRIOR
 EXPRESSED PERMISSION OF SPRUNT LIMITED

CDM 2015
 ALL CURRENT DRAWINGS AND SPECIFICATIONS FOR THE
 PROJECT MUST BE READ IN CONJUNCTION WITH THE
 DESIGNER'S HAZARD AND ENVIRONMENT ASSESSMENT
 RECORD

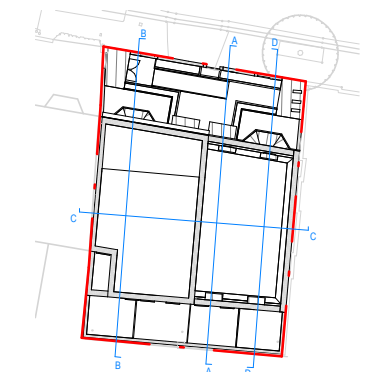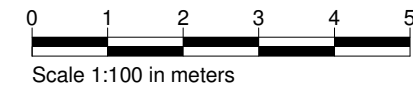

Section Key Plan
 Scale 1:500

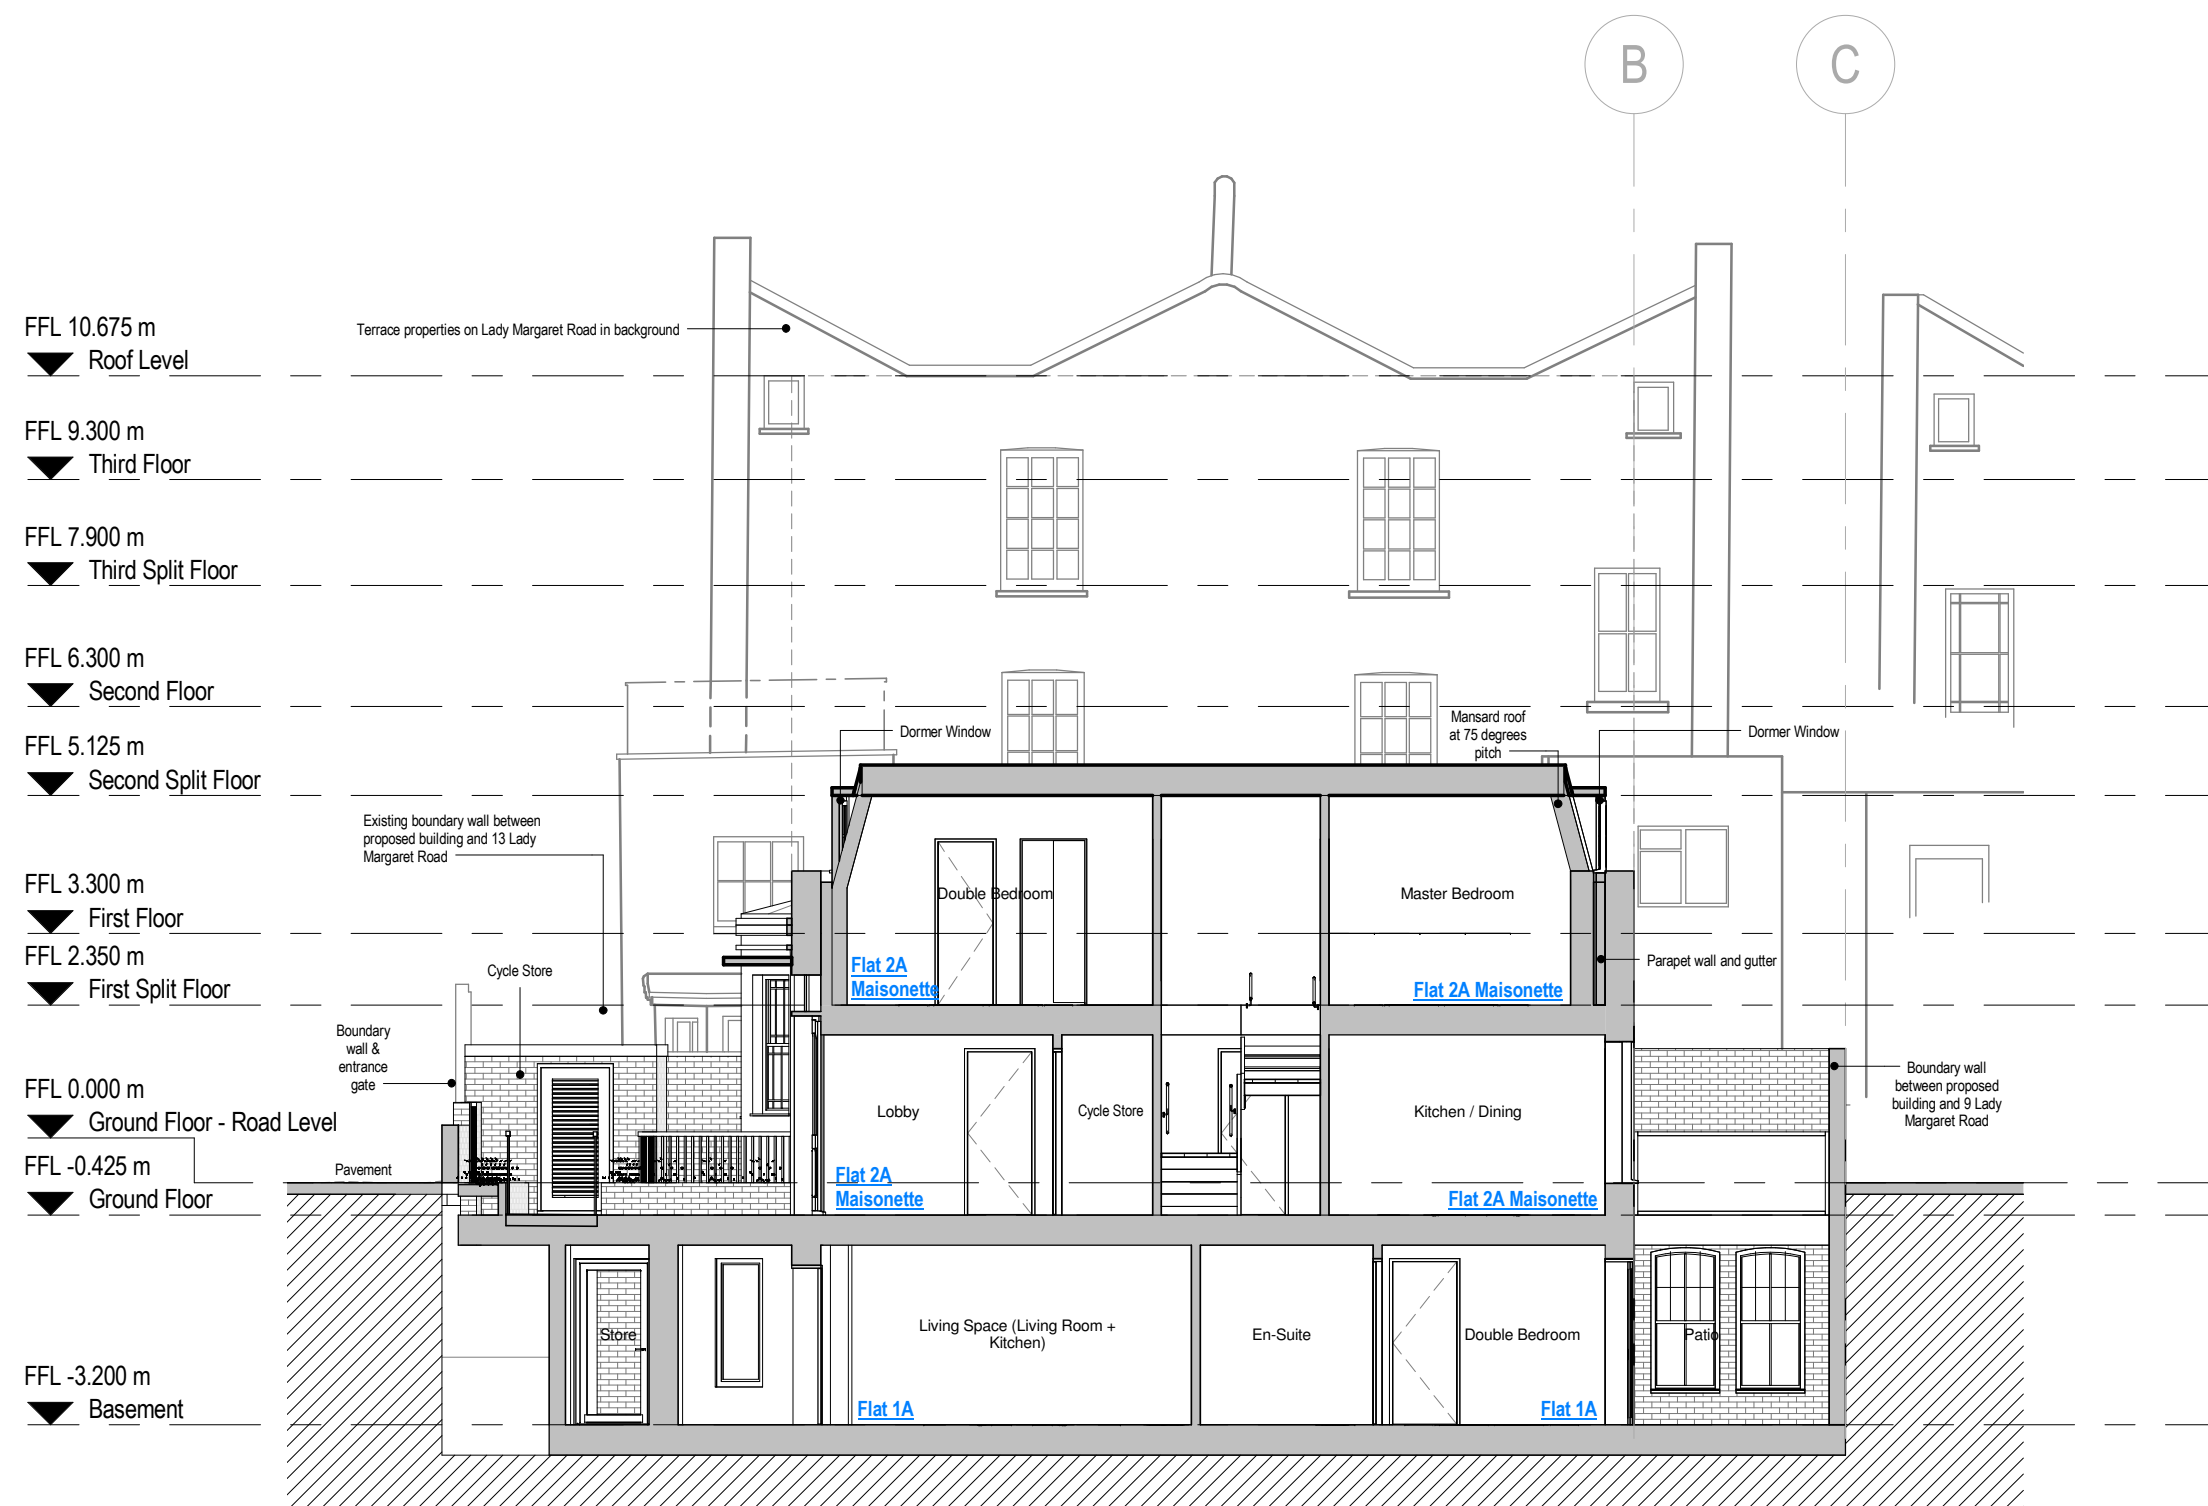

Section AA
 1 : 100

3_3	LB	21.11.16	Finalised NM Application
3_2	LB	15.11.16	For NMA Application
3_1	LB	09.11.16	First Issue

REV	BY	DATE	DESCRIPTION
STATUS			

Stage 3

CONTRACTOR
 GOLDSMITH

PROJECT
 12516 - FALKLAND ROAD

CLIENT
 Soul Space 2

DRAWING TITLE
 Section AA



DATE CREATED	DATE AMENDED	SCALE
20.09.16	21.11.16	As indicated@A3
DRAWN BY	AMENDED BY	CHECKED
LB	LB	JK

DRAWING NO & REVISION
 12516-SPR-XX-AR-20-01-3_3


First Floor, 20 Northdown Street
 London N1 9BG
 T +44 (0)20 7833 3555
 F +44 (0)20 7837 0296
 www.sprunt.net

NOTES
 DO NOT SCALE DIMENSIONS OFF THIS DRAWING
 CHECK ALL DIMENSIONS ON SITE BEFORE FABRICATION
 REPORT ALL ERRORS OR OMISSIONS TO SPRUNT LIMITED
 ANY DISCREPANCY TO BE VERIFIED WITH SPRUNT LIMITED BEFORE
 PROCEEDING WITH THE WORKS
 THIS DRAWING IS PROTECTED UNDER COPYRIGHT AND
 SHALL NOT BE REPRODUCED IN PART OR WHOLE WITHOUT PRIOR
 EXPRESSED PERMISSION OF SPRUNT LIMITED

CDM 2015
 ALL CURRENT DRAWINGS AND SPECIFICATIONS FOR THE
 PROJECT MUST BE READ IN CONJUNCTION WITH THE
 DESIGNER'S HAZARD AND ENVIRONMENT ASSESSMENT
 RECORD

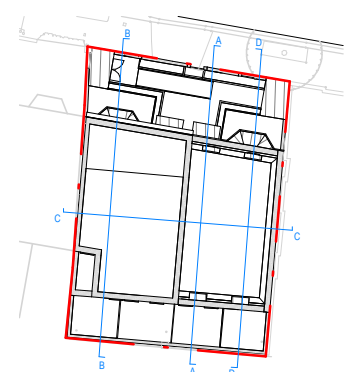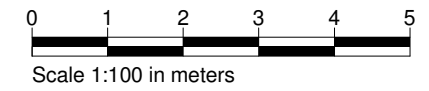

Section Key Plan
 Scale 1:500

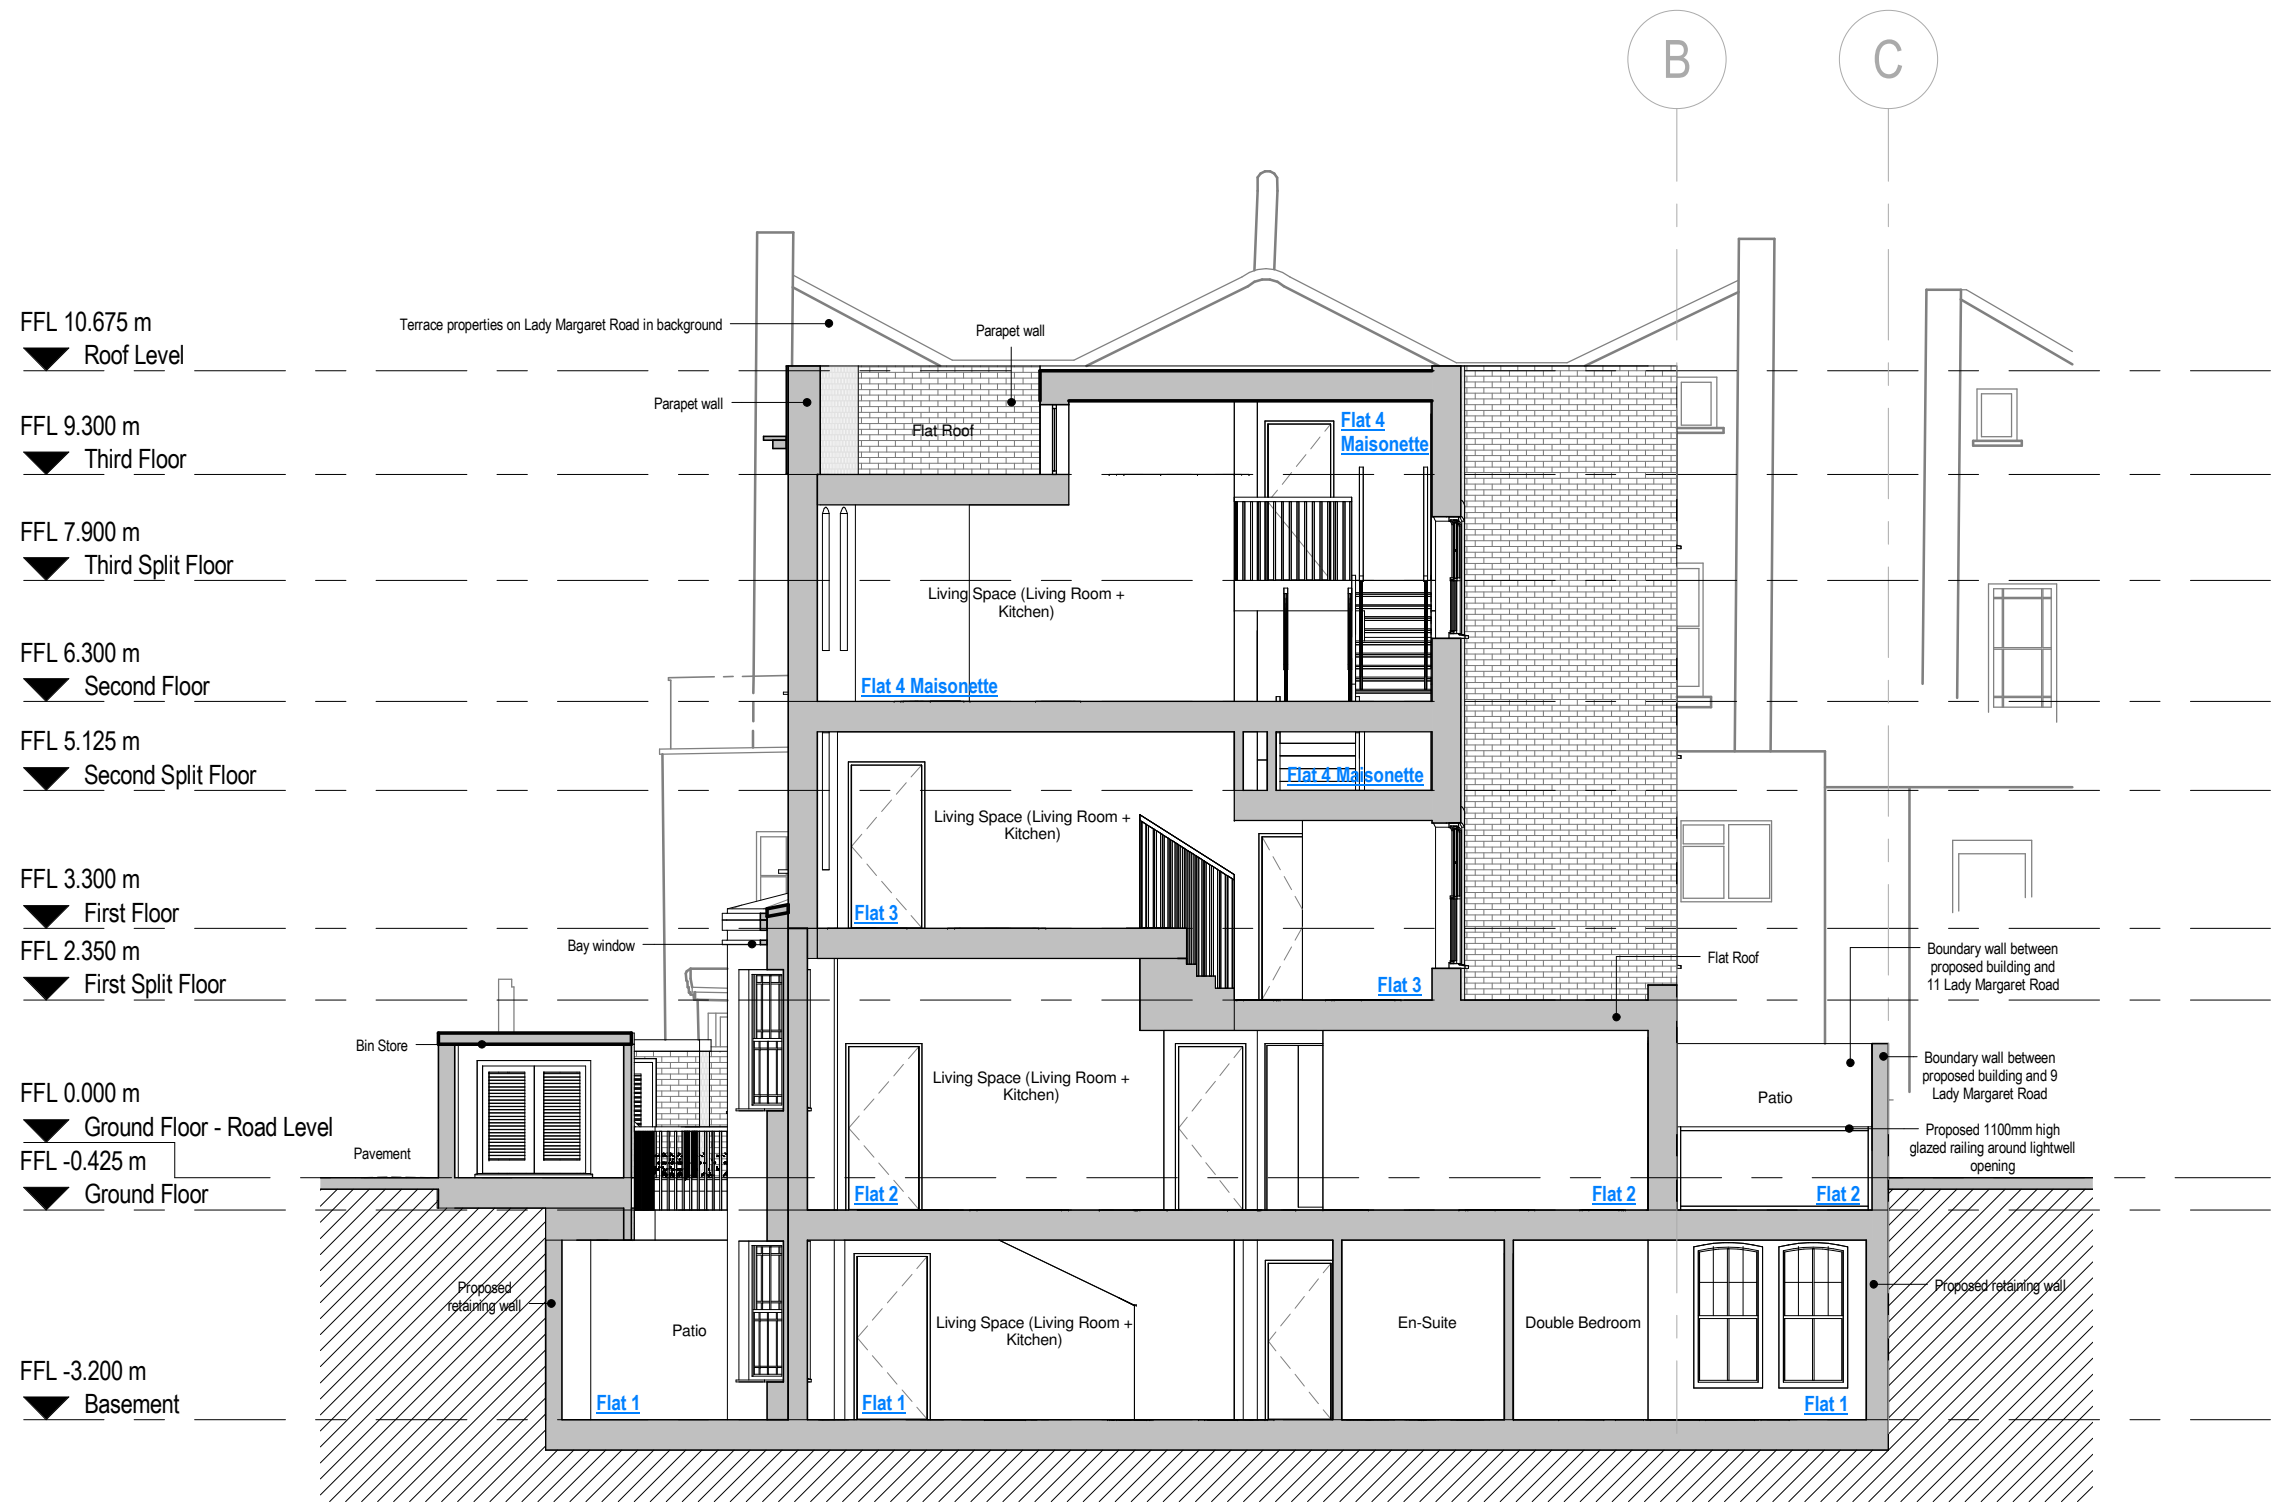

Section BB
 1 : 100

3_3	LB	21.11.16	Finalised NM Application
3_2	LB	15.11.16	For NMA Application
3_1	LB	09.11.16	First Issue

REV BY DATE DESCRIPTION
 STATUS

Stage 3

CONTRACTOR
 GOLDSMITH

PROJECT
 12516 - FALKLAND ROAD

CLIENT
 Soul Space 2

DRAWING TITLE
 Section BB

DATE CREATED	DATE AMENDED	SCALE
20.09.16	21.11.16	As indicated@A3
DRAWN BY	AMENDED BY	CHECKED
LB	LB	JK




DRAWING NO & REVISION
 12516-SPR-XX-AR-20-02-3_3

First Floor, 20 Northdown Street
 London N1 9BG
 T +44 (0)20 7833 3555
 F +44 (0)20 7837 0296
 www.sprunt.net



NOTES
 DO NOT SCALE DIMENSIONS OFF THIS DRAWING
 CHECK ALL DIMENSIONS ON SITE BEFORE FABRICATION
 REPORT ALL ERRORS OR OMISSIONS TO SPRUNT LIMITED
 ANY DISCREPANCY TO BE VERIFIED WITH SPRUNT LIMITED BEFORE
 PROCEEDING WITH THE WORKS
 THIS DRAWING IS PROTECTED UNDER COPYRIGHT AND
 SHALL NOT BE REPRODUCED IN PART OR WHOLE WITHOUT PRIOR
 EXPRESSED PERMISSION OF SPRUNT LIMITED

CDM 2015
 ALL CURRENT DRAWINGS AND SPECIFICATIONS FOR THE
 PROJECT MUST BE READ IN CONJUNCTION WITH THE
 DESIGNER'S HAZARD AND ENVIRONMENT ASSESSMENT
 RECORD

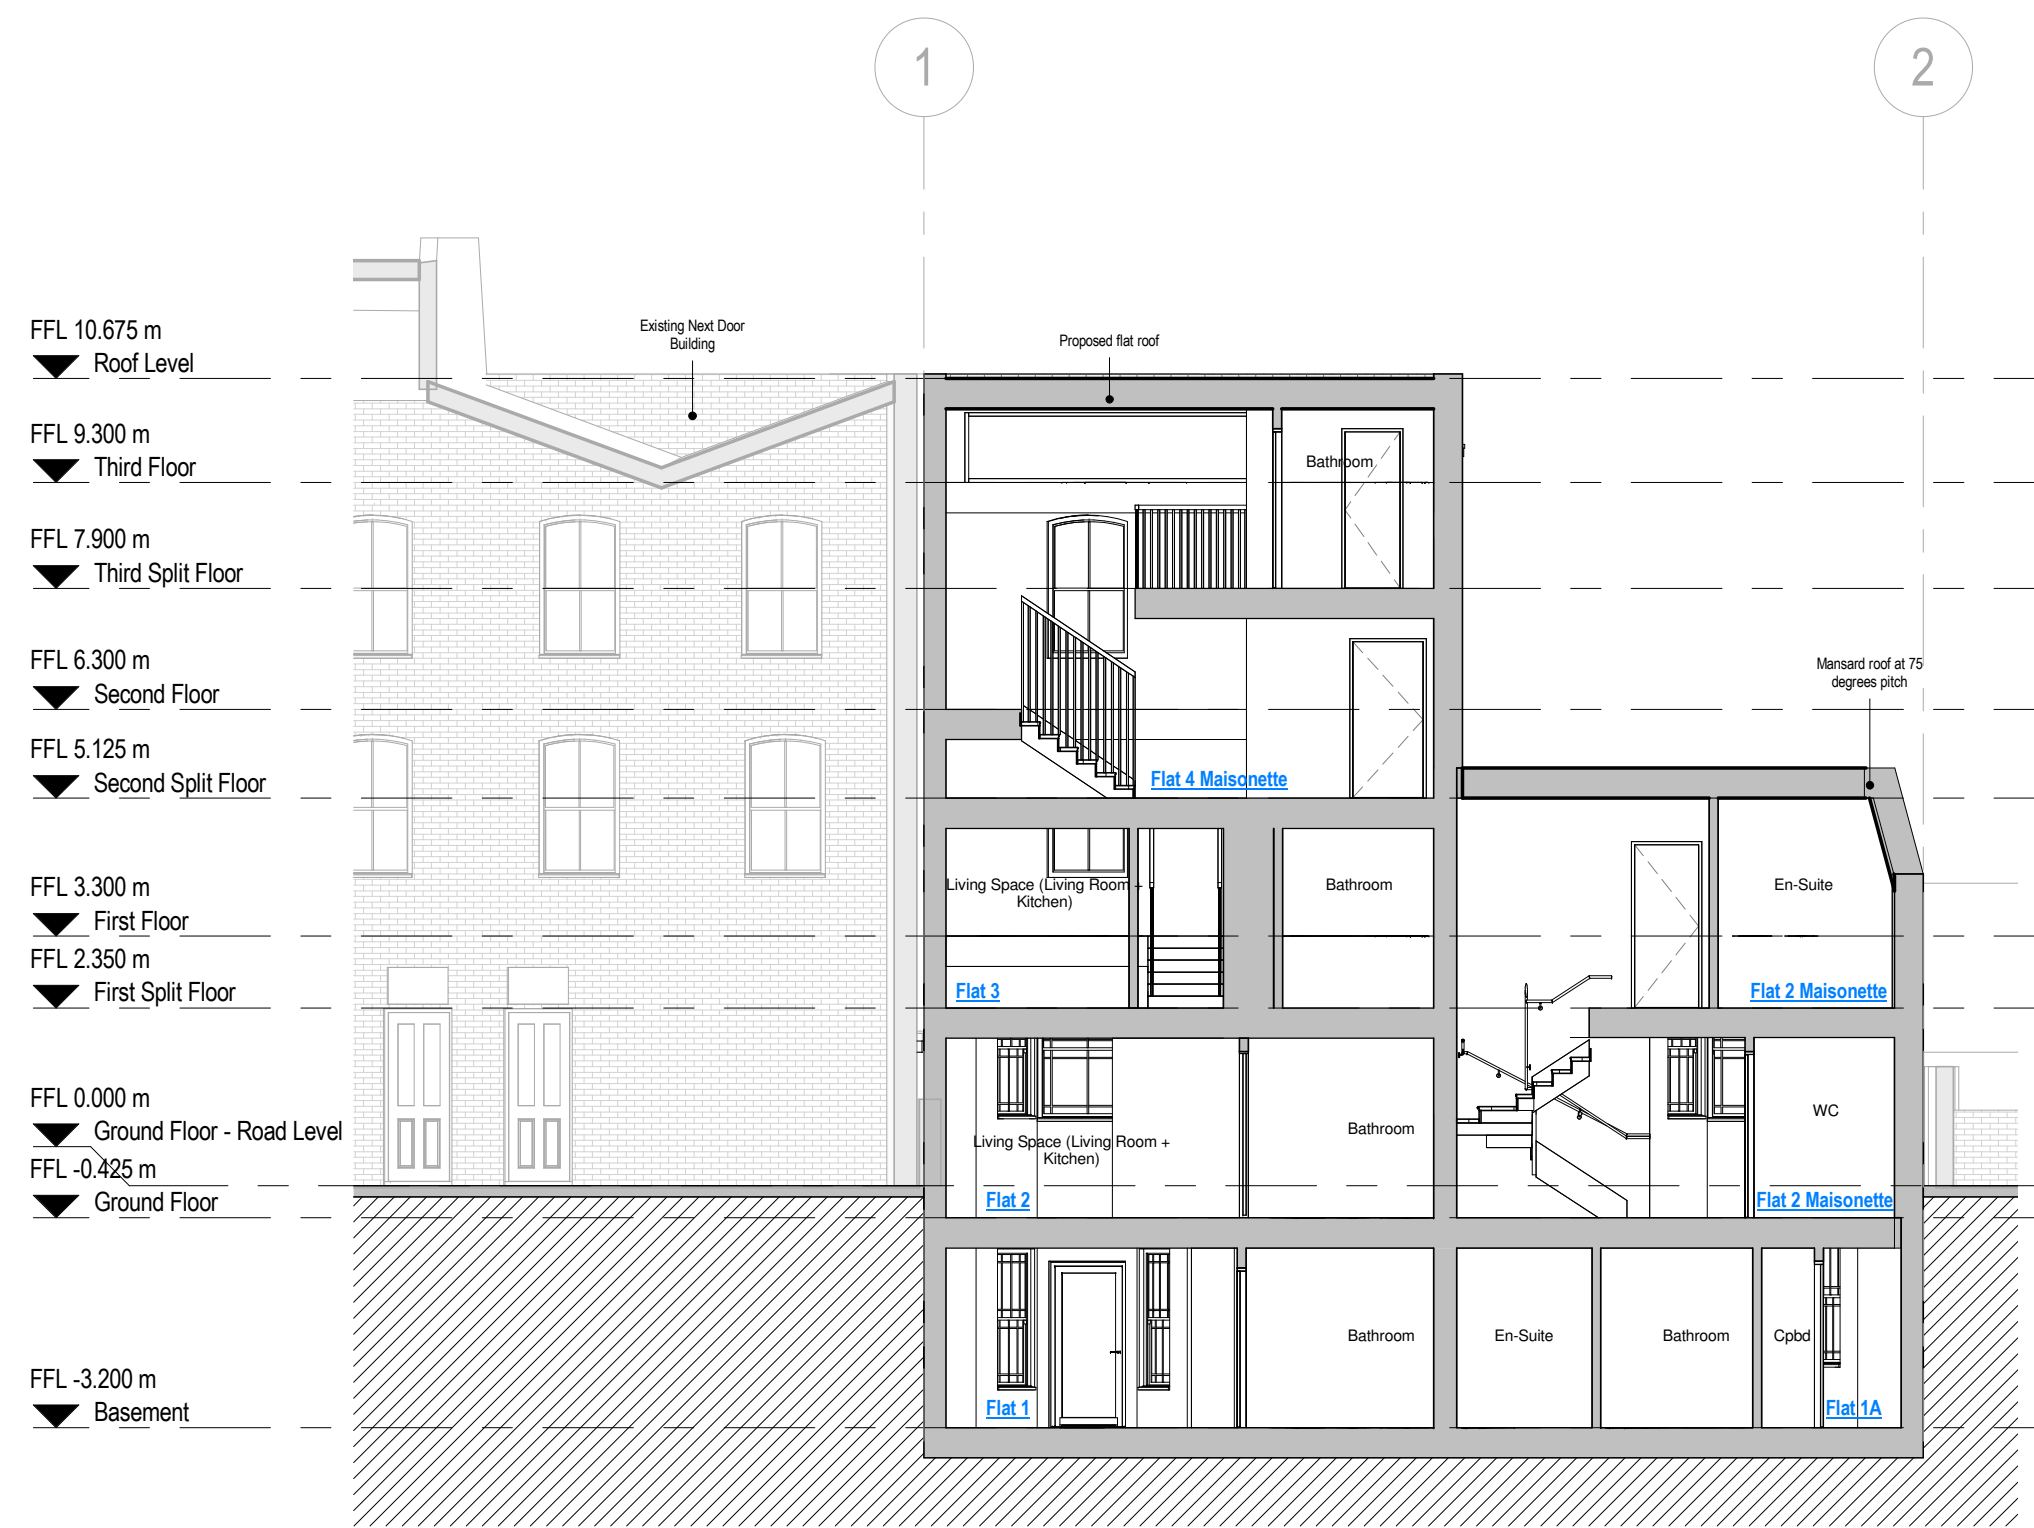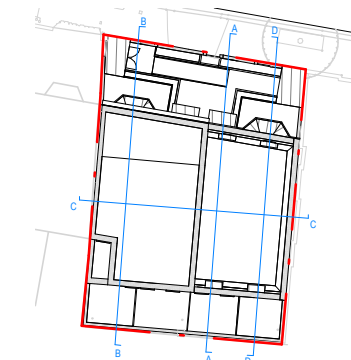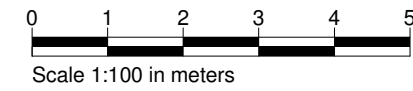

Section CC
 1 : 100

3_3	LB	21.11.16	Finalised NM Application
3_2	LB	15.11.16	For NMA Application
3_1	LB	09.11.16	First Issue

REV BY DATE DESCRIPTION
 STATUS

Stage 3

CONTRACTOR
GOLDSMITH

PROJECT
12516 - FALKLAND ROAD

CLIENT
Soul Space 2


DRAWING TITLE
Section CC

DATE CREATED 20.09.16 DATE AMENDED 21.11.16 SCALE As indicated@A3
 DRAWN BY LB AMENDED BY LB CHECKED JK

DRAWING NO & REVISION
12516-SPR-XX-AR-20-03-3_3




First Floor, 20 Northdown Street
 London N1 9BG

T +44 (0)20 7833 3555
 F +44 (0)20 7837 0296
 www.sprunt.net

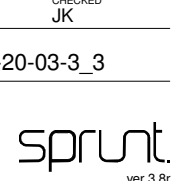

NOTES
 DO NOT SCALE DIMENSIONS OFF THIS DRAWING
 CHECK ALL DIMENSIONS ON SITE BEFORE FABRICATION
 REPORT ALL ERRORS OR OMISSIONS TO SPRUNT LIMITED
 ANY DISCREPANCY TO BE VERIFIED WITH SPRUNT LIMITED BEFORE
 PROCEEDING WITH THE WORKS
 THIS DRAWING IS PROTECTED UNDER COPYRIGHT AND
 SHALL NOT BE REPRODUCED IN PART OR WHOLE WITHOUT PRIOR
 EXPRESSED PERMISSION OF SPRUNT LIMITED

CDM 2015
 ALL CURRENT DRAWINGS AND SPECIFICATIONS FOR THE
 PROJECT MUST BE READ IN CONJUNCTION WITH THE
 DESIGNER'S HAZARD AND ENVIRONMENT ASSESSMENT
 RECORD

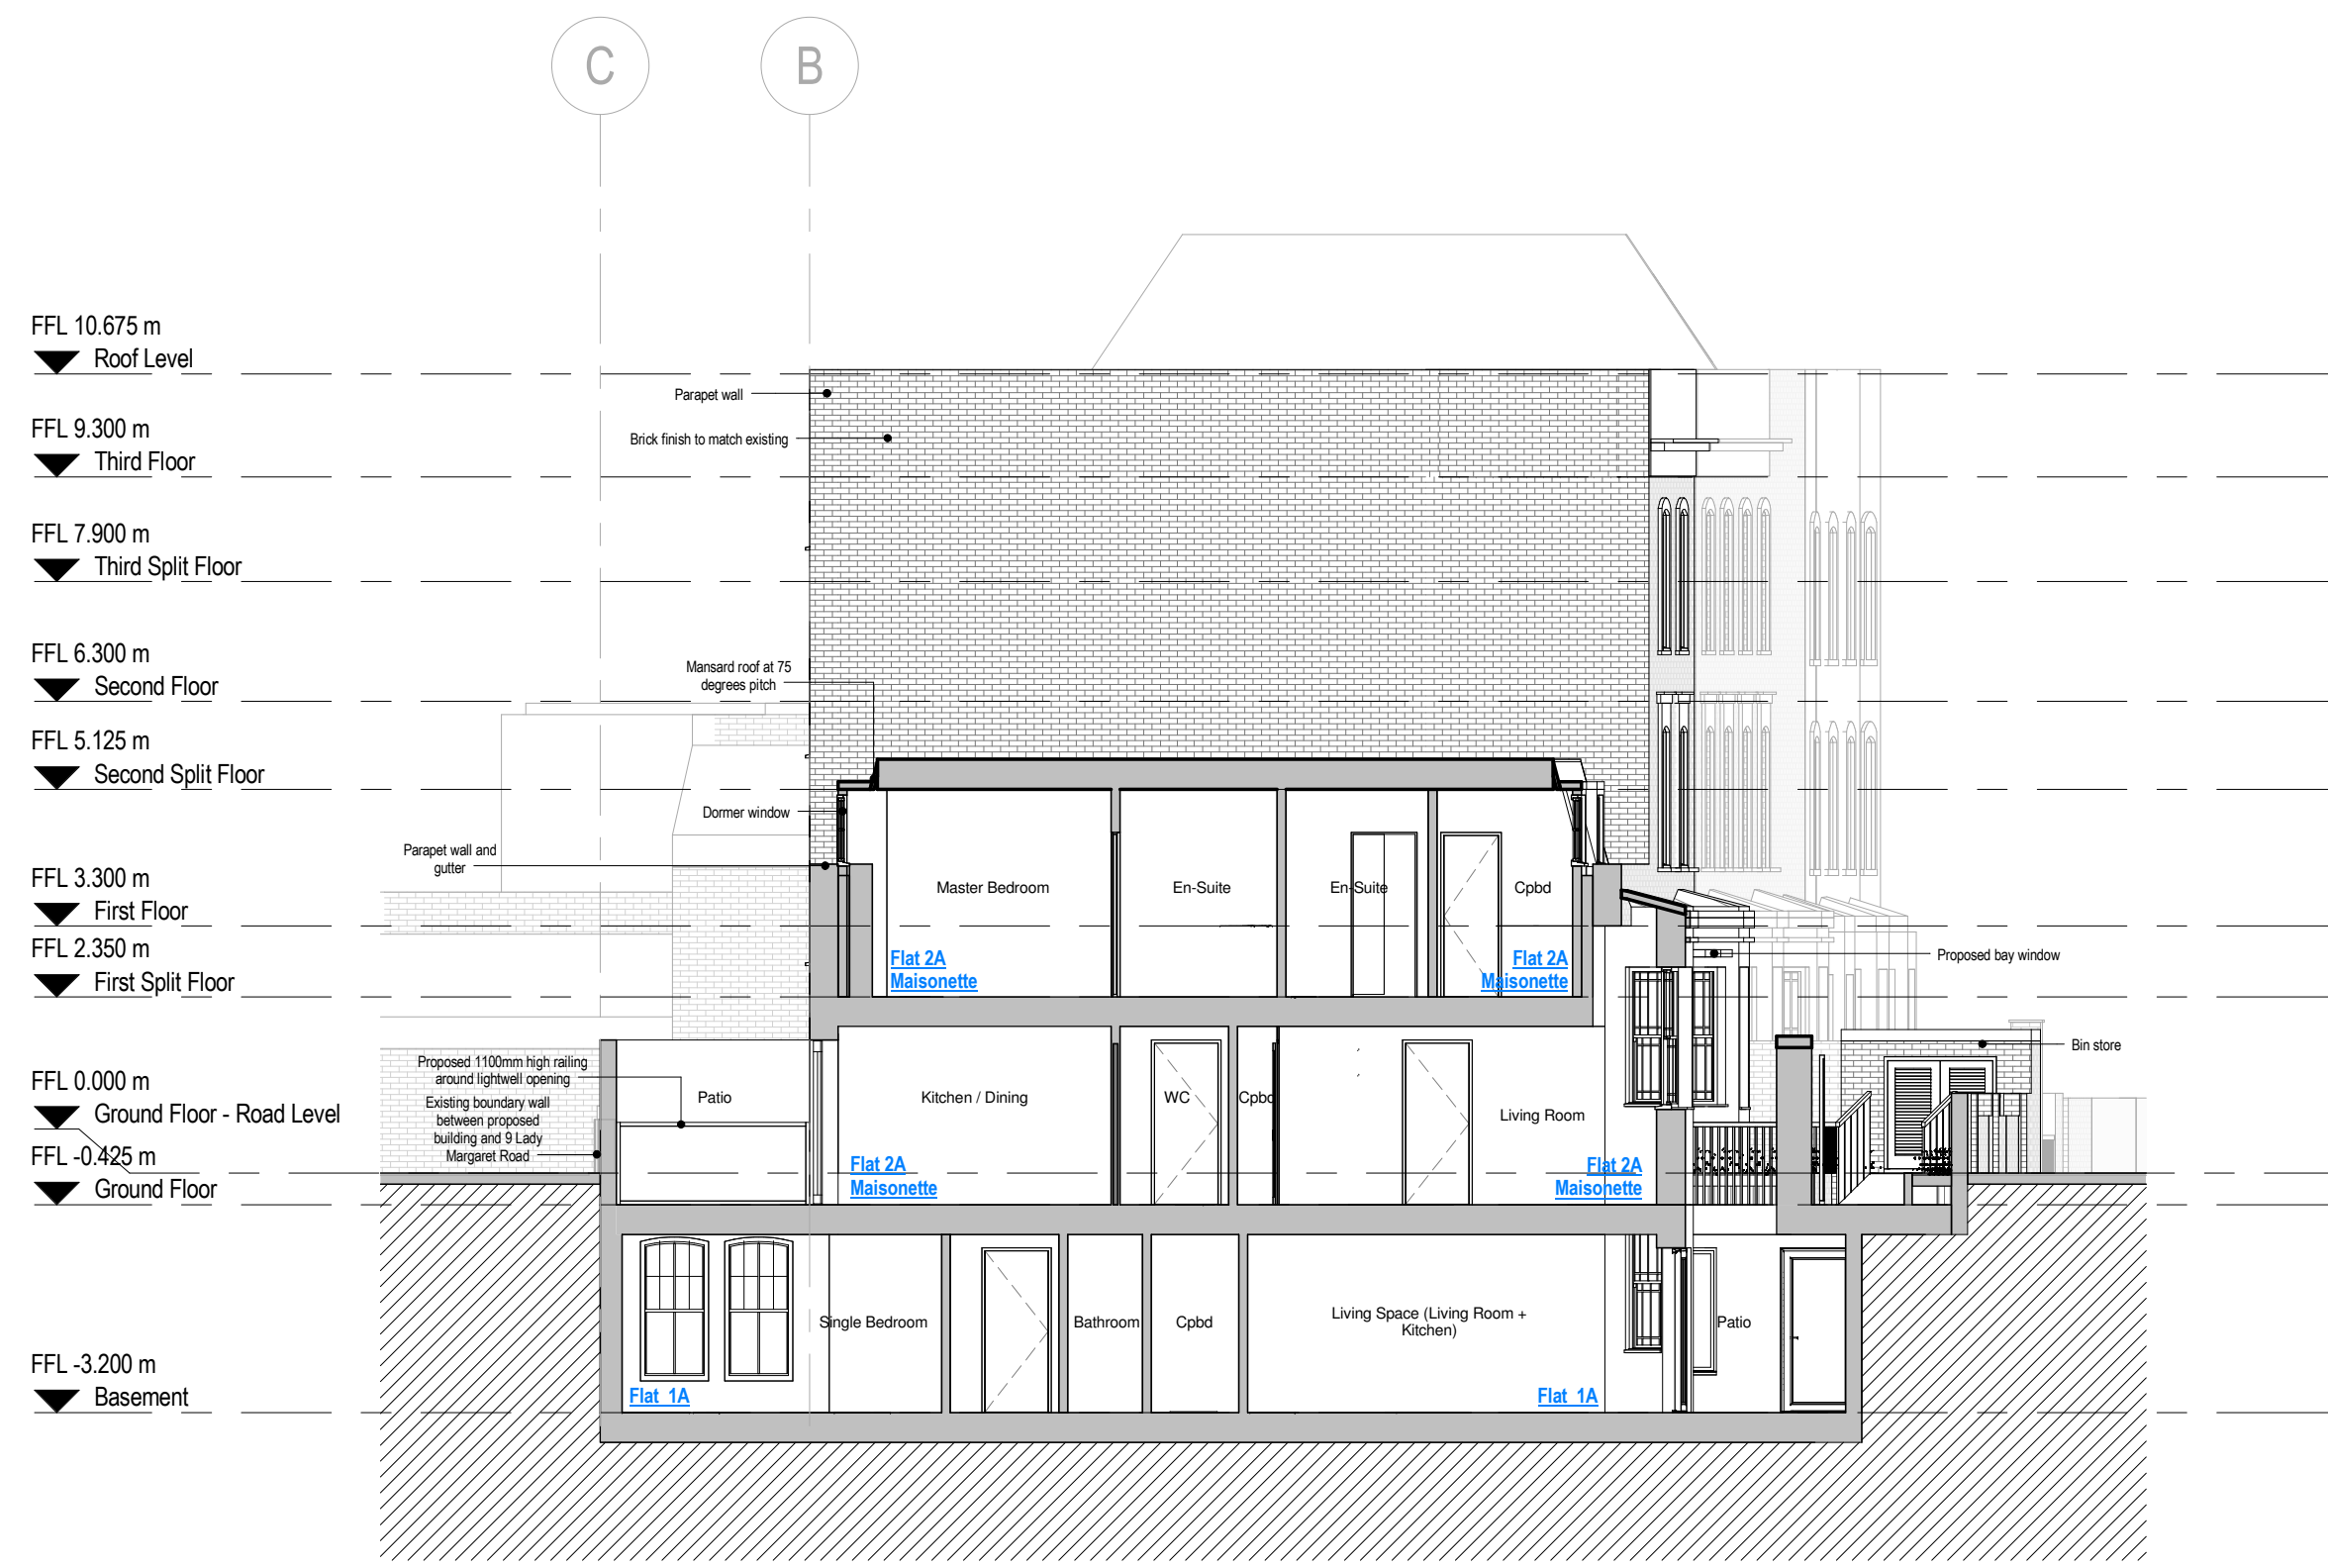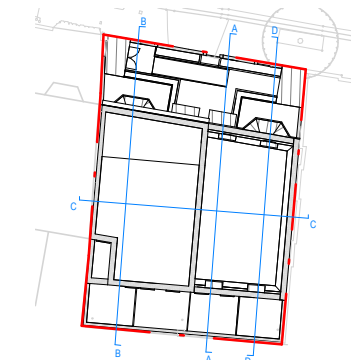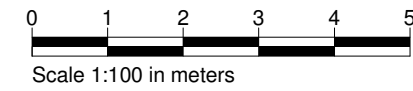

Section DD
 1 : 100

3_2	LB	21.11.16	Finalised NM Application
3_1	LB	15.11.16	For NMA Application
STATUS			
Stage 3			
CONTRACTOR			
GOLDSMITH			
PROJECT			
12516 - FALKLAND ROAD			
CLIENT			
Soul Space 2			
DRAWING TITLE			
Section DD			
DATE CREATED	DATE AMENDED	SCALE	
20.09.16	21.11.16	As indicated@A3	
DRAWN BY	AMENDED BY	CHECKED	
LB	LB	JK	
DRAWING NO & REVISION			
12516-SPR-XX-AR-20-04-3_2			
First Floor, 20 Northdown Street London N1 9BG			
T +44 (0)20 7833 3555 F +44 (0)20 7837 0296 www.sprunt.net			

