

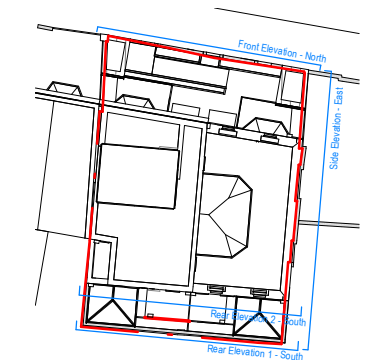


NOTES
 DO NOT SCALE DIMENSIONS OFF THIS DRAWING
 CHECK ALL DIMENSIONS ON SITE BEFORE FABRICATION
 REPORT ALL ERRORS OR OMISSIONS TO SPRUNT LIMITED
 ANY DISCREPANCY TO BE VERIFIED WITH SPRUNT LIMITED BEFORE
 PROCEEDING WITH THE WORKS
 THIS DRAWING IS PROTECTED UNDER COPYRIGHT AND
 SHALL NOT BE REPRODUCED IN PART OR WHOLE WITHOUT PRIOR
 EXPRESSED PERMISSION OF SPRUNT LIMITED
 CDM 2015
 ALL CURRENT DRAWINGS AND SPECIFICATIONS FOR THE PROJECT MUST
 BE READ IN CONJUNCTION WITH THE DESIGNER'S HAZARD AND
 ENVIRONMENT ASSESSMENT RECORD

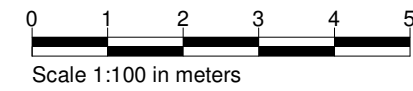

Elevation Key Plan
 Scale 1:500

NOTES:
 - For movement joints, please read this drawing against SE set of drawings.

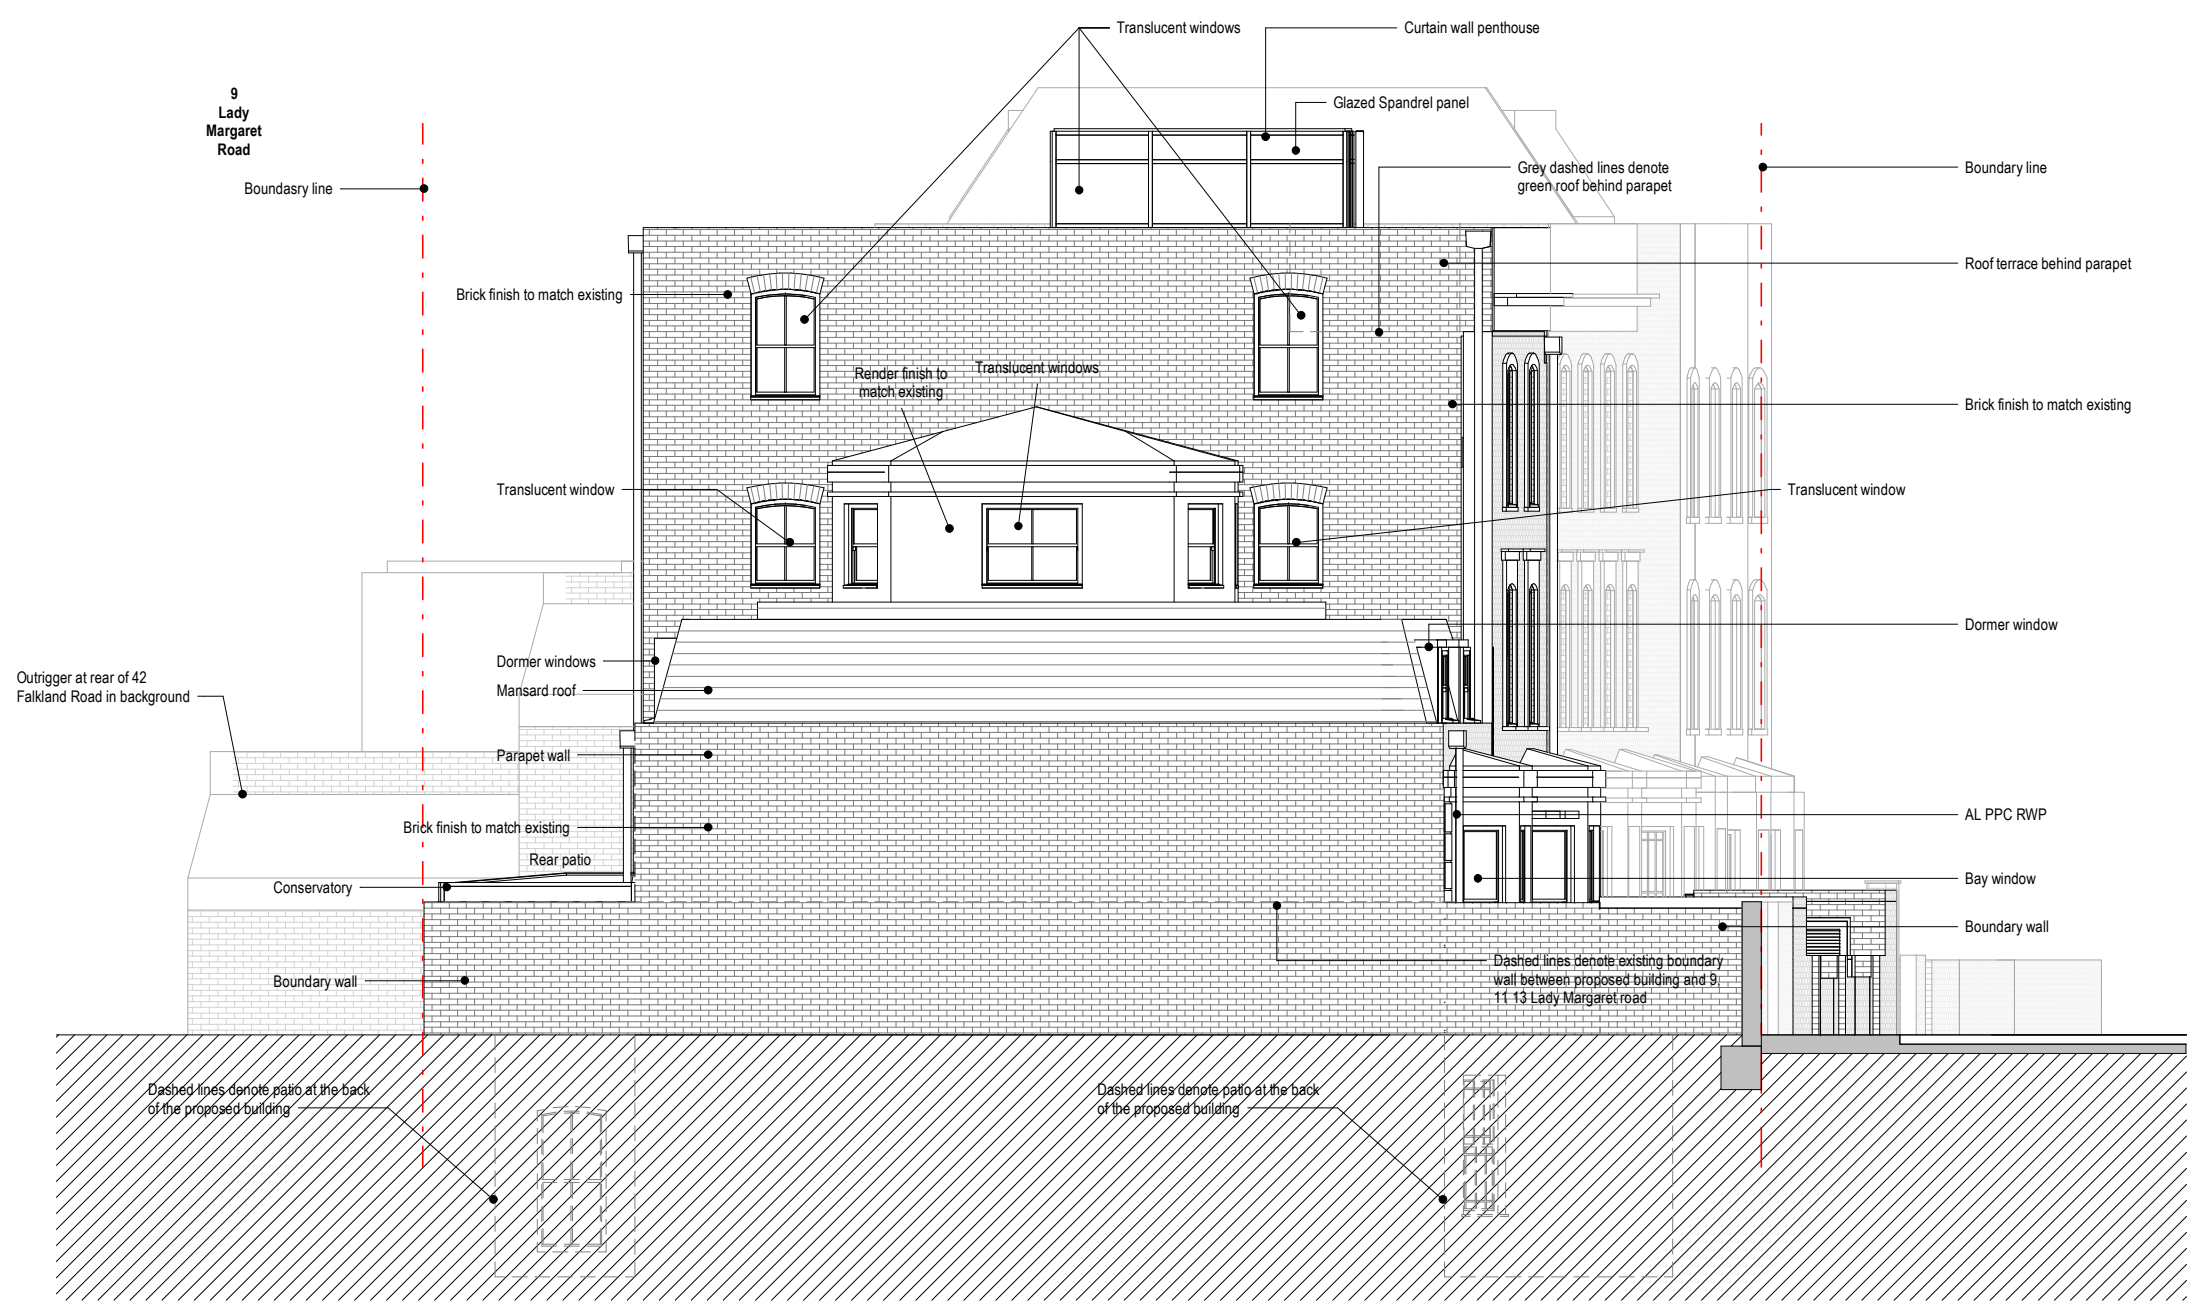

East Side Elevation
 1 : 100

3_3	JK	15.02.19	East Elevation Amendment
3_2	JB	05.02.19	Amendments
3_1	JB	13.12.18	First Issue

REV	BY	DATE	DESCRIPTION
STATUS			
Stage 3/Planning			
CONTRACTOR			
N/A			
PROJECT			
12516 - FALKLAND ROAD			
CLIENT			
Soul Space 2			
DRAWING TITLE			
East Elevation - Side (MMA2)			
DATE CREATED	DATE AMENDED	SCALE	
15.11.16	15.02.19	As indicated	A3
DRAWN BY	AMENDED BY	CHECKED	
LB	JK	JK	
DRAWING NO & REVISION			
12516-SPR-XX-AR-30-12-3_3			
First Floor, 20 Northdown Street London N1 9BG			
T +44 (0)20 7833 3555 F +44 (0)20 7837 0296 www.sprunt.net			

