
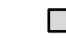







**Dimensions Note:**  
All sizes to be checked on site by main contractor prior to order.


**Drawing Key:**  
 Indicates existing solid walls.  
 Indicates existing stud walls.  
 Indicates area of works.

**Line Type Key:**  
 Indicates removals / downtakings  
 Cornice / downstand / ceiling profile.  
 New / reinstated cornice.


**Drawing Notes:**

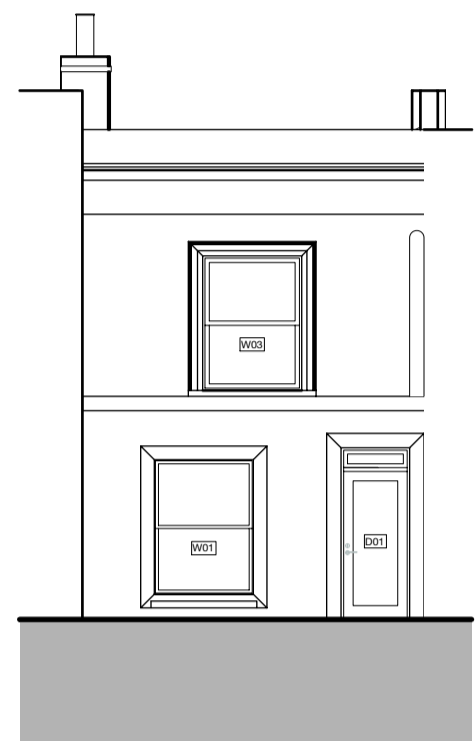


1 Downtakings West Elevation  
Scale: 1:100

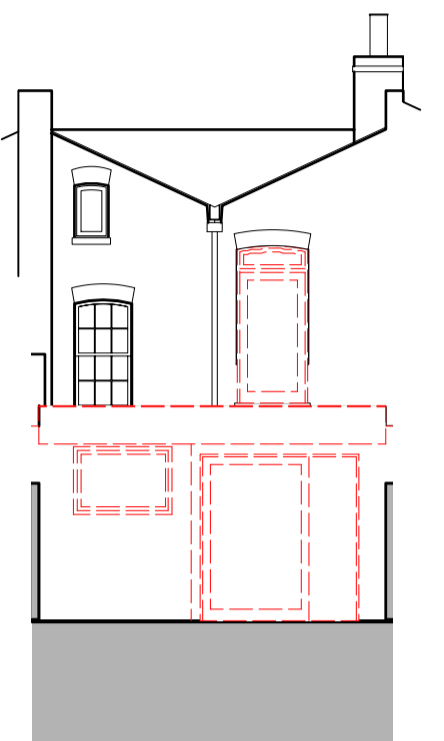


2 Downtakings East Elevation  
Scale: 1:100

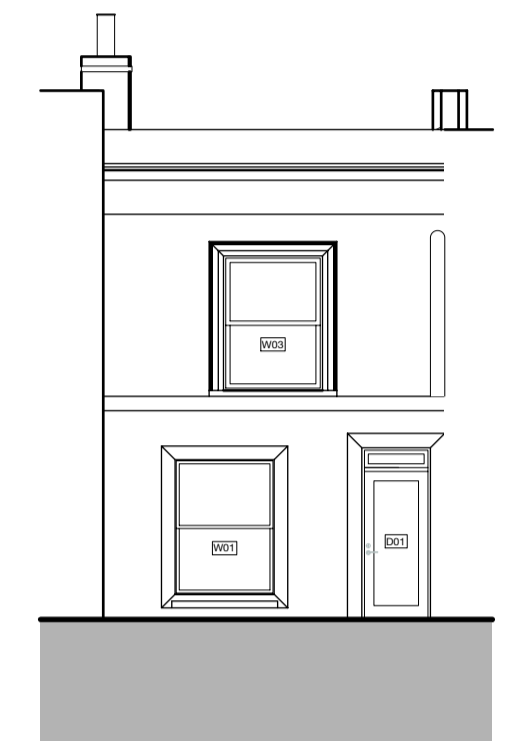


5 Proposed West Elevation  
Scale: 1:100

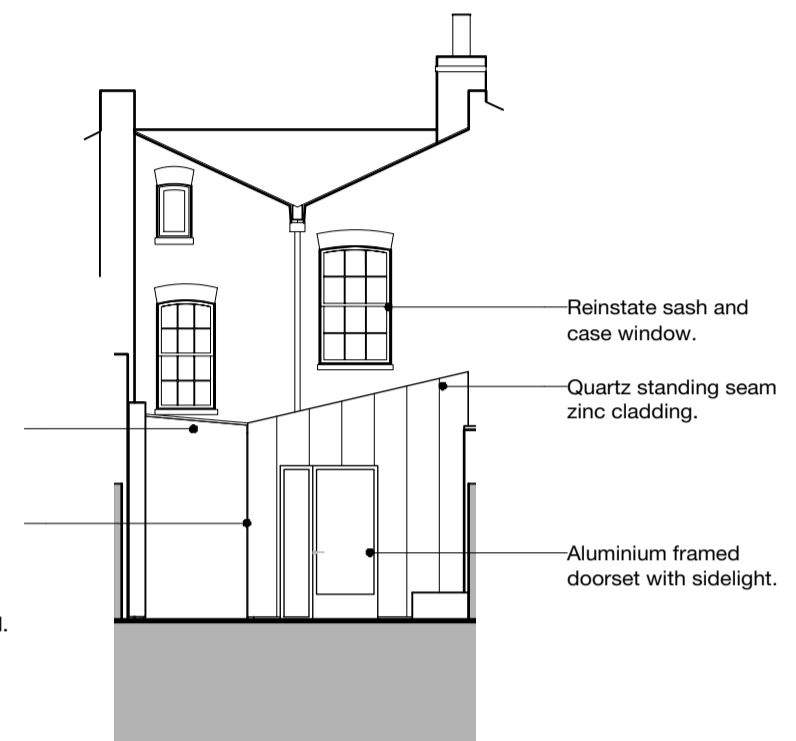


6 Proposed East Elevation  
Scale: 1:100

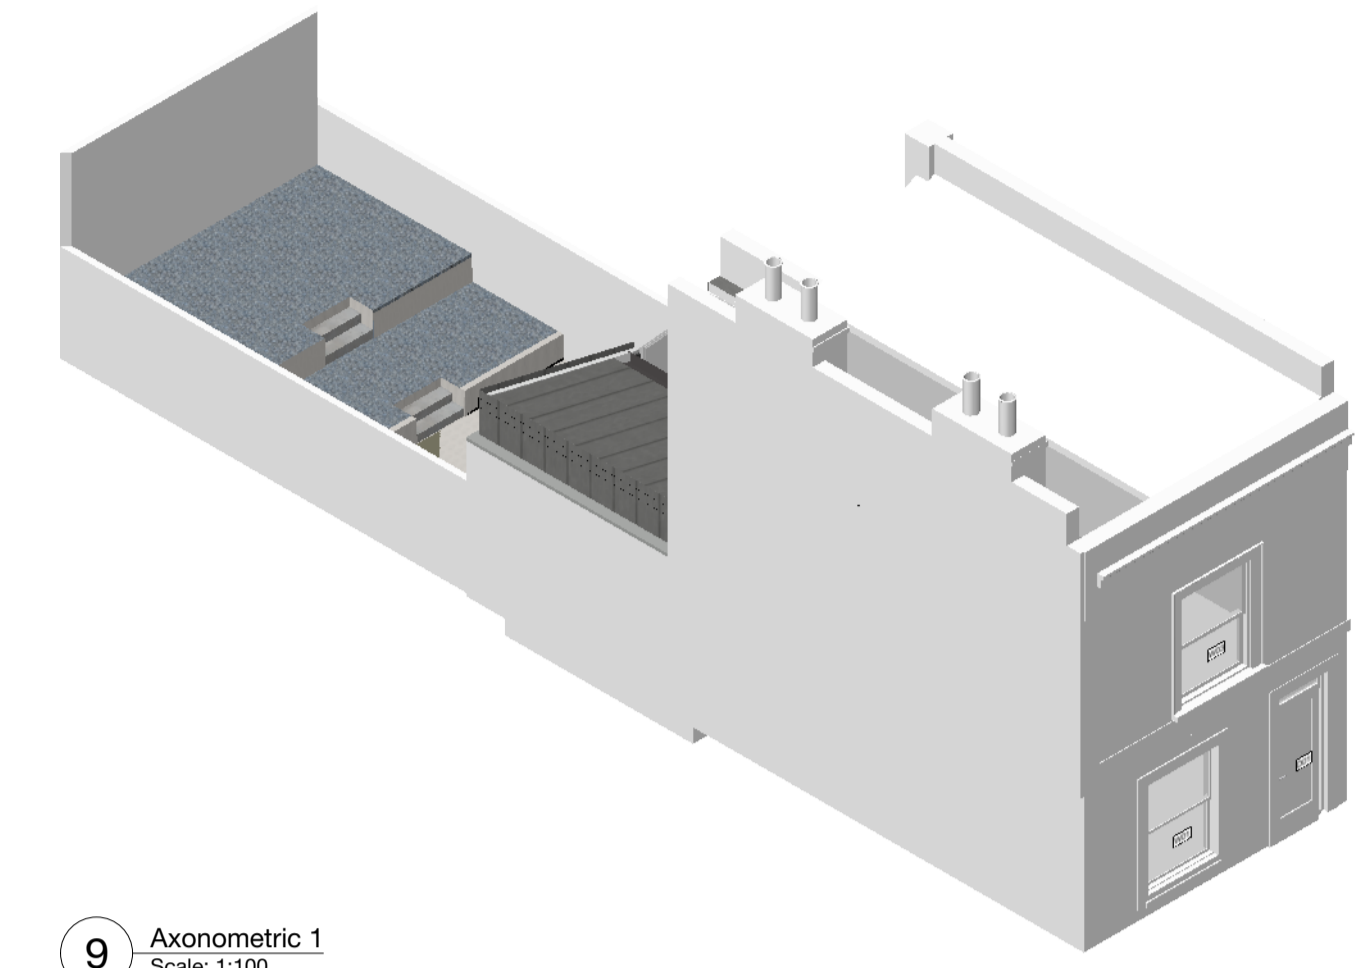


9 Axonometric 1  
Scale: 1:100

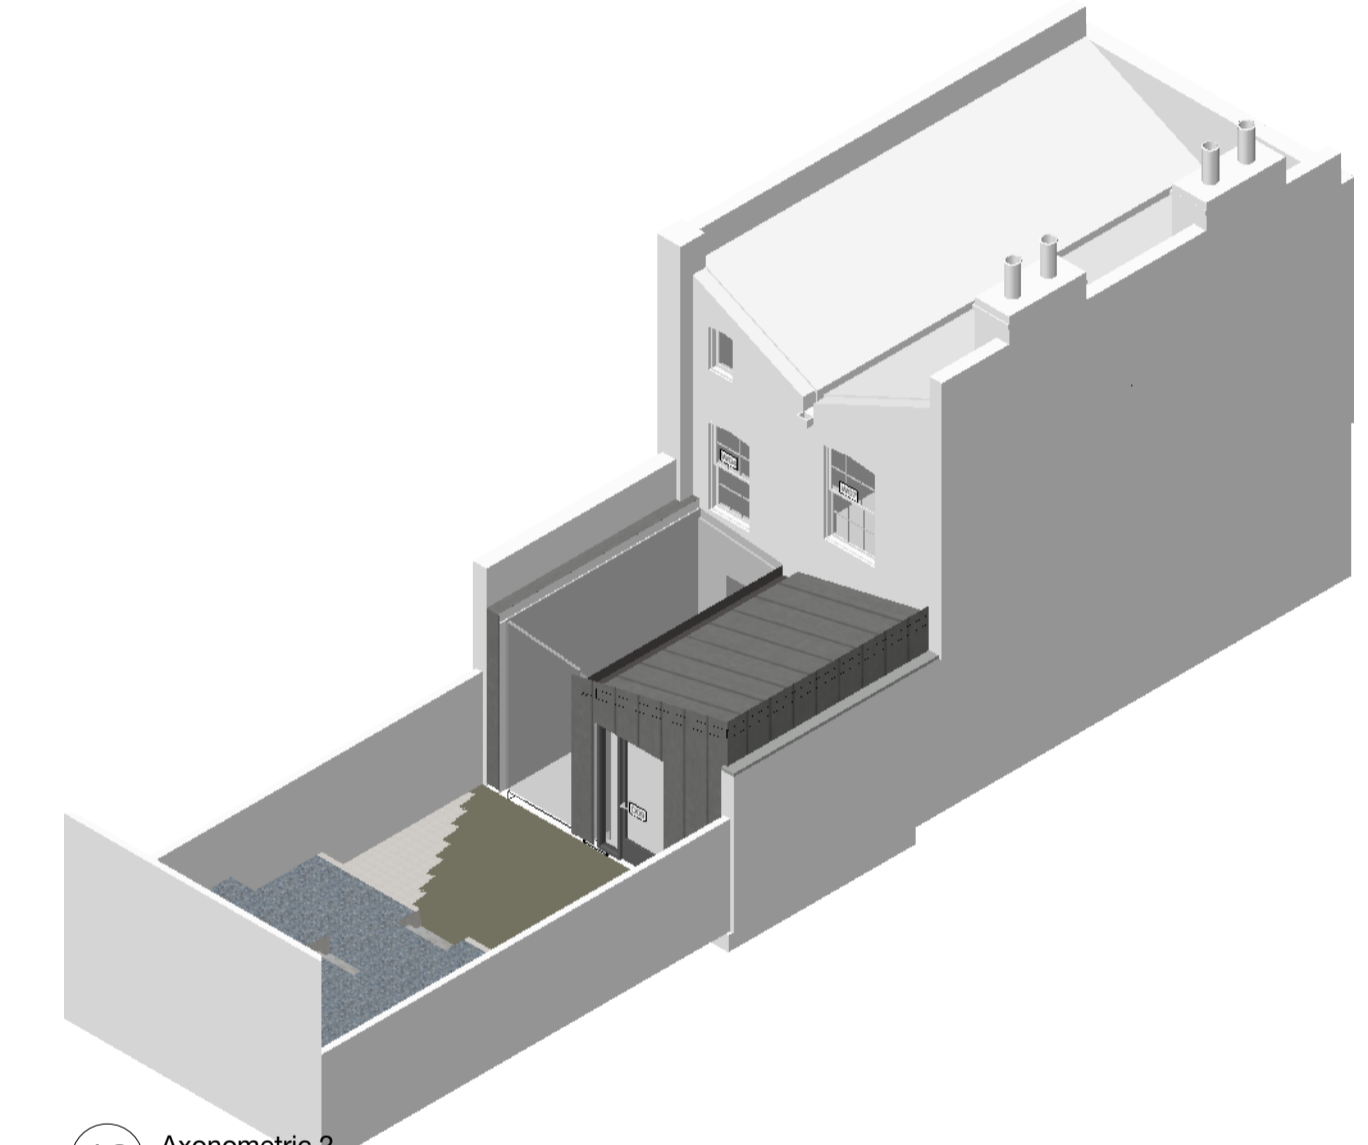


10 Axonometric 2  
Scale: 1:100

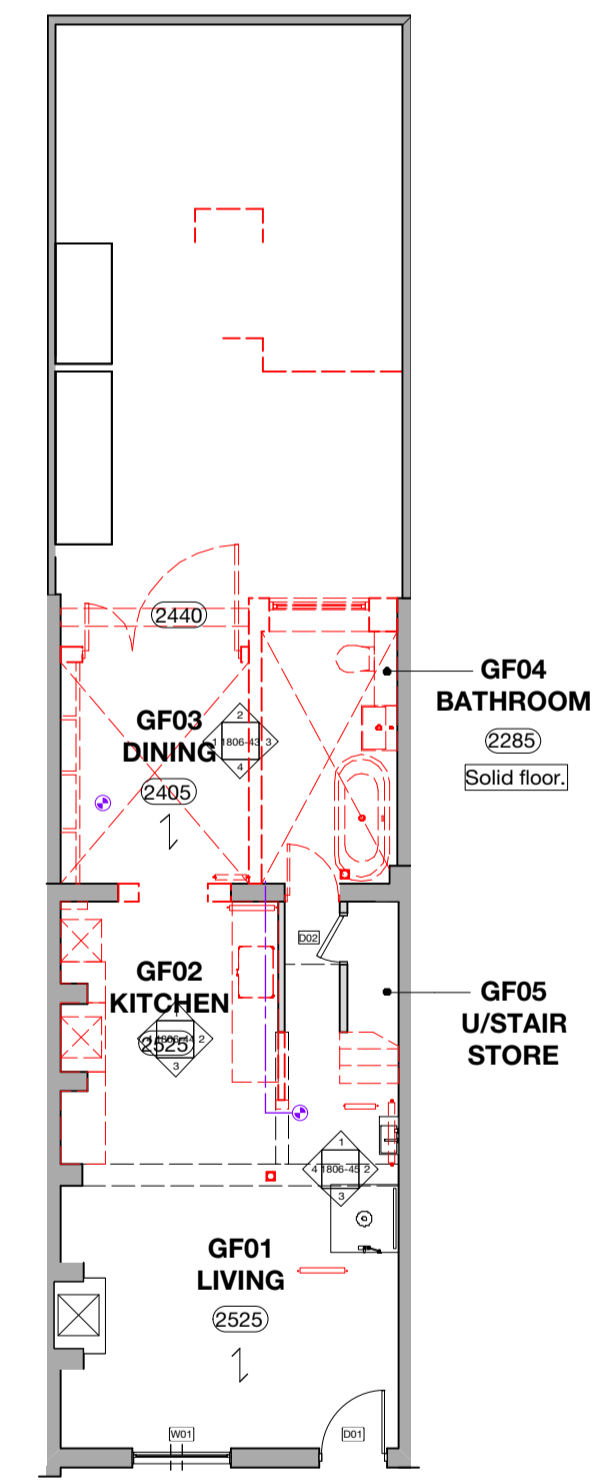


3 Downtakings Ground Floor  
Scale: 1:100

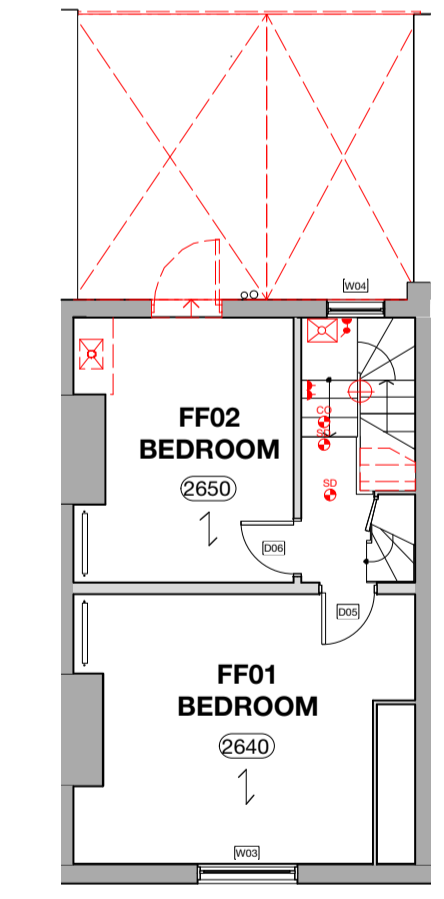

4 Downtakings First Floor  
Scale: 1:100

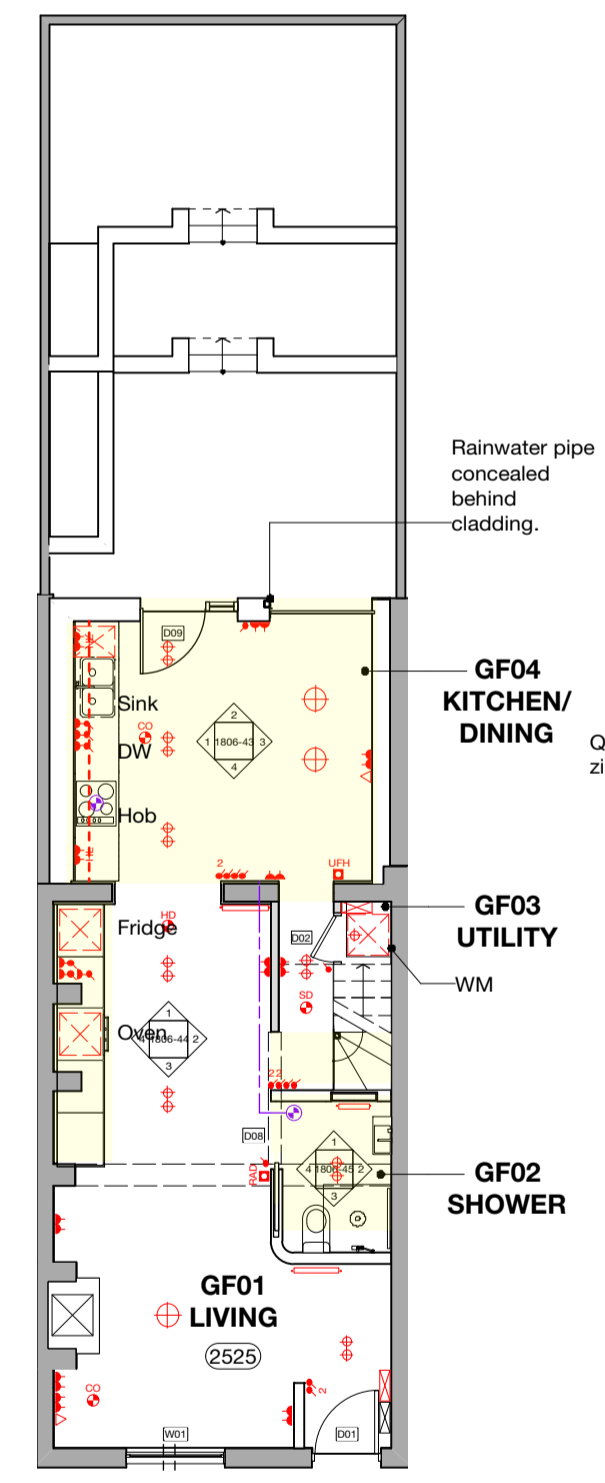

7 Proposed Ground Floor  
Scale: 1:100

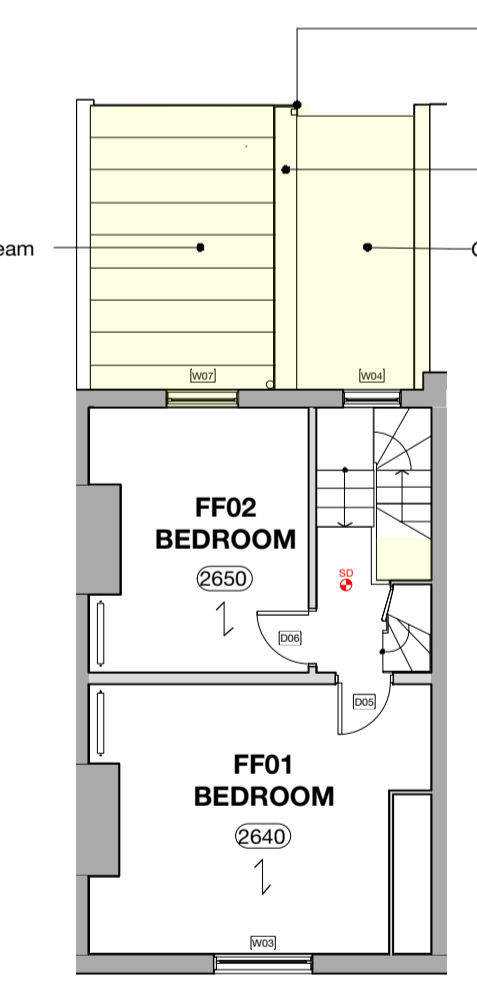


8 Proposed First Floor  
Scale: 1:100



11 Garden 3D

Revisions:  
C 22/01/2019 Valley gutter and rainwater pipe noted on plans.

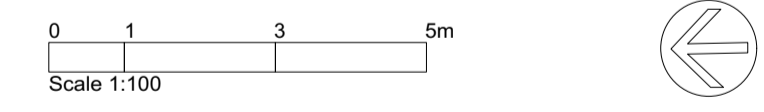

**sommermacdonaldarchitects**  
126/2 Calton Road Edinburgh EH8 8JQ • 0131 558 7575  
www.sommermacdonald.co.uk

Project Address:  
**16 Leverton Street, London**

Project Title:  
**Extension and alterations**

Title:  
**Arrangement as Proposed**

Drawing number:  
**1806-03 C** 1st issued:  
**10 May 2018**

Paper size:  
**A1**

Stage / Purpose of Issue:  
**INFORMATION**

Dimensions stated are in millimetres unless specifically noted otherwise.

Do not rely upon sizes scaled directly from printed drawings.

Contractor to ensure full size colour printed copies of this drawing are made available on site and to all relevant subcontractors as required.