



2 PL018-05

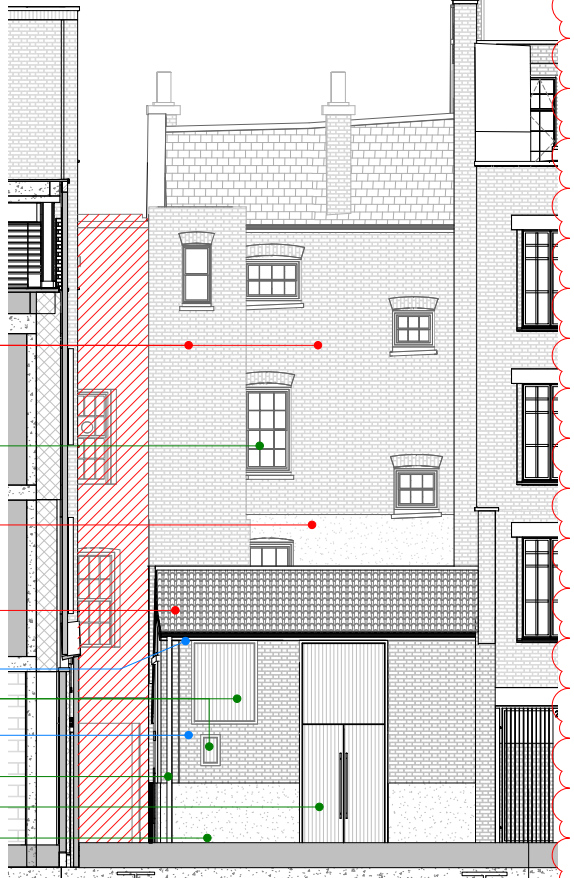

1 No. 22/23 Denmark Place Proposed Denmark Place North Elevation
Scale: 1 : 50

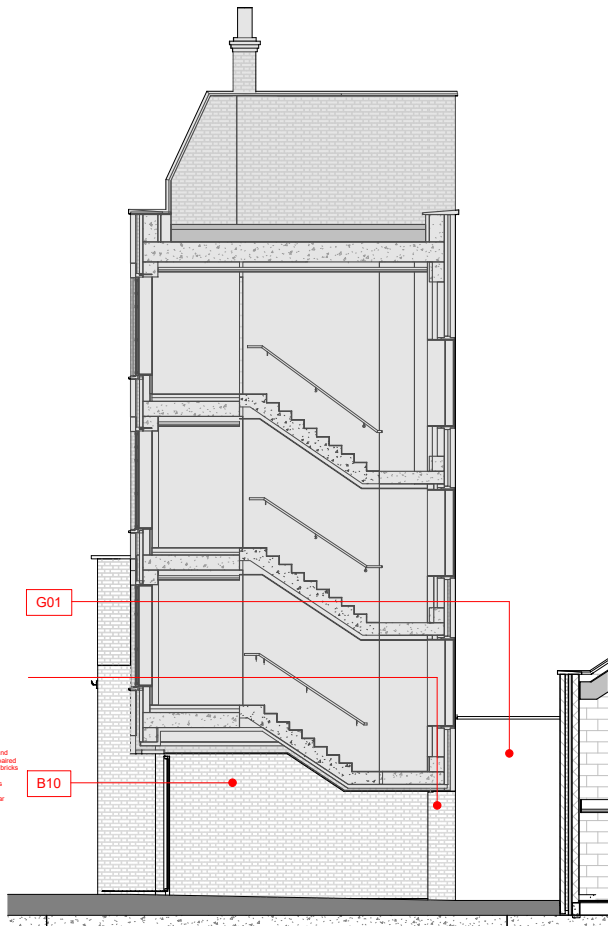

2 22 Denmark Place West Facade (Section through 21 Denmark Place)
Scale: 1 : 50

Brickwork to be water washed by hand and pointing carefully raked out, masonry repaired where required with matching reclaimed bricks
Repointing in lime mortar with flush joints
Parapet wall and drip repaired with mortar flashing

B10

Existing sash box externally carefully repaired and refurbished where possible. New sash boxes to match existing where required.
New period sliding sash casements throughout.

W09

Relevant floor:
Code amended to match drawing PL018-06
Lime render to replace existing cementitious render

Reclaimed clay pan tiles to match existing with clay pan ridge tile - existing non period rooflights removed
Newer tiles to overhang gables with filled mortar joint to brickwork

RF03

New period cast iron gutter

IW02

Temporary boarding to be used where required with louvre and grooves
Profile to be replaced with new period iron

Brickwork to be water washed by hand and pointing carefully raked out, masonry repaired where required with matching reclaimed bricks
Repointing in lime mortar with flush joints

B10

New period square-section downpipe

IW01

Panelled doors replaced with louvre and groove timber doors and fanlight

D08

Render carefully removed and base re-rendered in lime render with linework over

C09

Double Glazed Glass Box with back painted glass

G01

White glazed brick pier to support 21 Denmark Place facade above

Brickwork to be water washed by hand and pointing carefully raked out, masonry repaired where required with matching reclaimed bricks
Repointing in lime mortar with flush joints
Parapet wall and drip repaired with mortar flashing

B10

Key Plan:



CDM:



Refer to the Risk Register for more information.

Revised/New annotation (proposed works)

Consented annotation replicated from consented drawings for clarity

Consented annotation



Project: **St Giles Circus**

Project Number: **1793**

Drawing Title:
No. 22/23 Denmark Place Proposed Denmark Place North Elevation

Drawing No.

1793PL018-05

Scale@A1: **1 : 50**

Issued for: **S2 - INFORMATION**

Revision:
P08 17.01.19 Issued for Information

Orms

1 Oliver's Yard
55-71 City Road
London
EC1Y 1HQ
0207 833 8533
orms@orms.co.uk
orms.co.uk

Do not scale. All dimensions to be confirmed on site. Information contained in this drawing is the sole copyright of Orms designers + architects ltd and is not to be reproduced without permission.