




[01] EXISTING FRONT ELEVATION @1:100

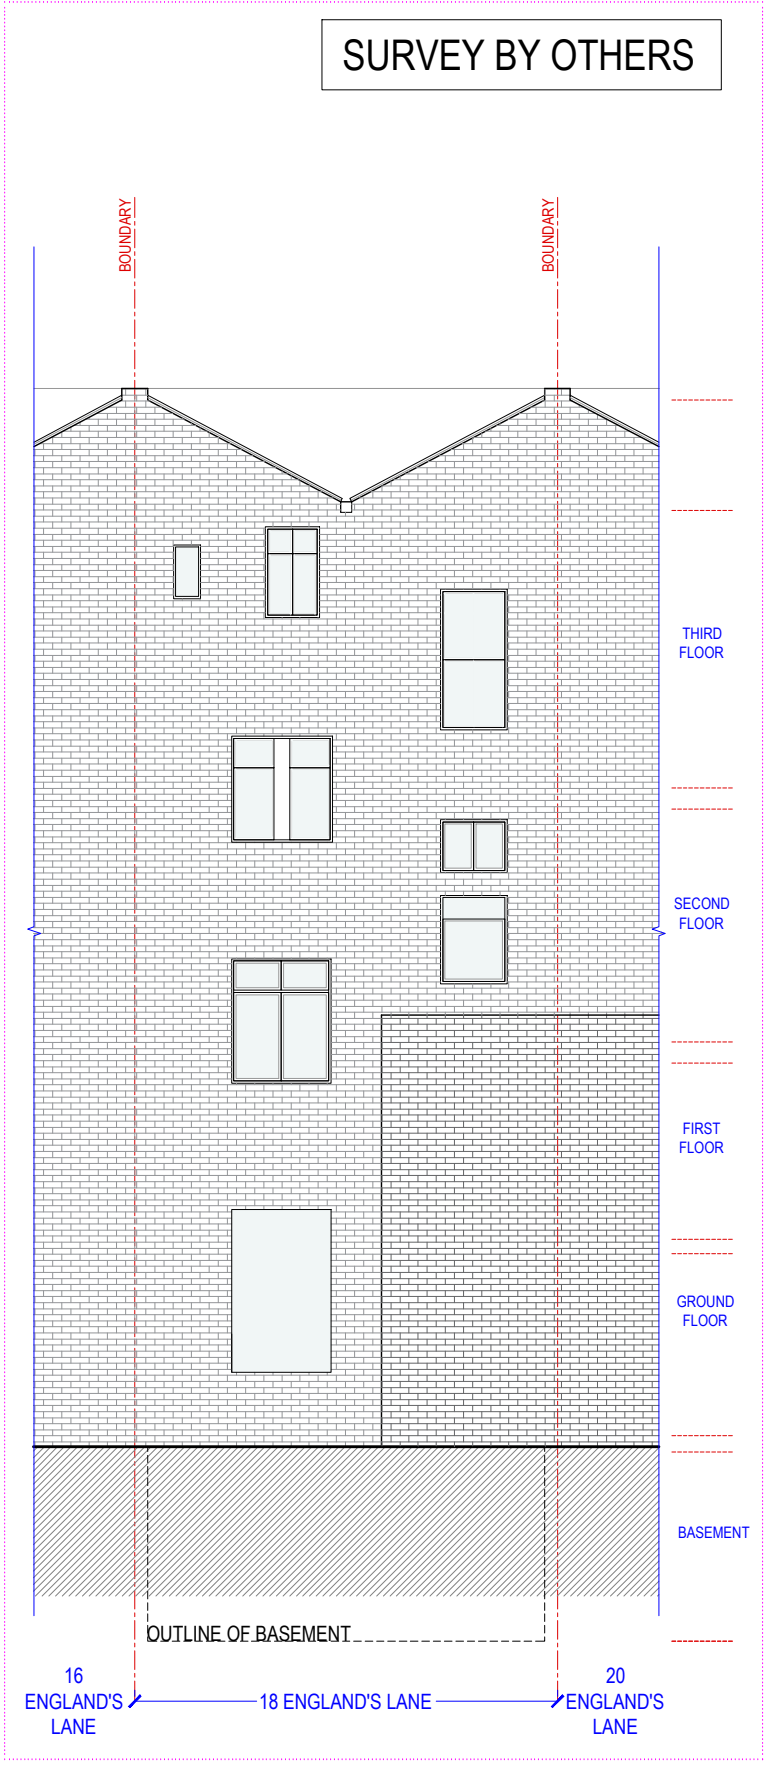

[02] EXISTING REAR ELEVATION @1:100

SURVEY BY OTHERS

NOTE:
DO NOT SCALE FROM DRAWINGS - EXCEPT FOR PLANNING PURPOSES.
ALL DISCREPANCIES TO BE REPORTED TO ARCHITECT IMMEDIATELY.
ALL DIMENSIONS TO BE VERIFIED BY CONTRACTOR ON SITE PRIOR TO THE COMMENCEMENT OF ANY WORKS.

P1 18/02/19 Issue For Planning

VIVENDI ARCHITECTS LTD
Unit E3U, Bounds Green Industrial Estate, Ringway, London N11 2UD
Tel/Fax +44 (0)20 3232 4000 - email: info@vivendiarchitects.com
© VIVENDI ARCHITECTS LTD 2009
All rights reserved, including but not limited to The Copyright, Designs and Patents Act 1988

CLIENT:
LXE INVESTMENTS LTD.

DRAWN: SM	STATUS: PLA
CHECKED: GK	SCALE AT A3: 1:100
ISSUED BY: GK	REVISION: P1
JOB AND DRAWING NO.:	

PROJECT TITLE:
18 ENGLAND'S LANE, LONDON NW3 4TG

DRAWING TITLE:
Existing Front & Rear Elevations

1715-E03-00



ISO-A3