





1 St Giles High Street - Level 00 - Shopfront Elevation
Scale: 1 : 50

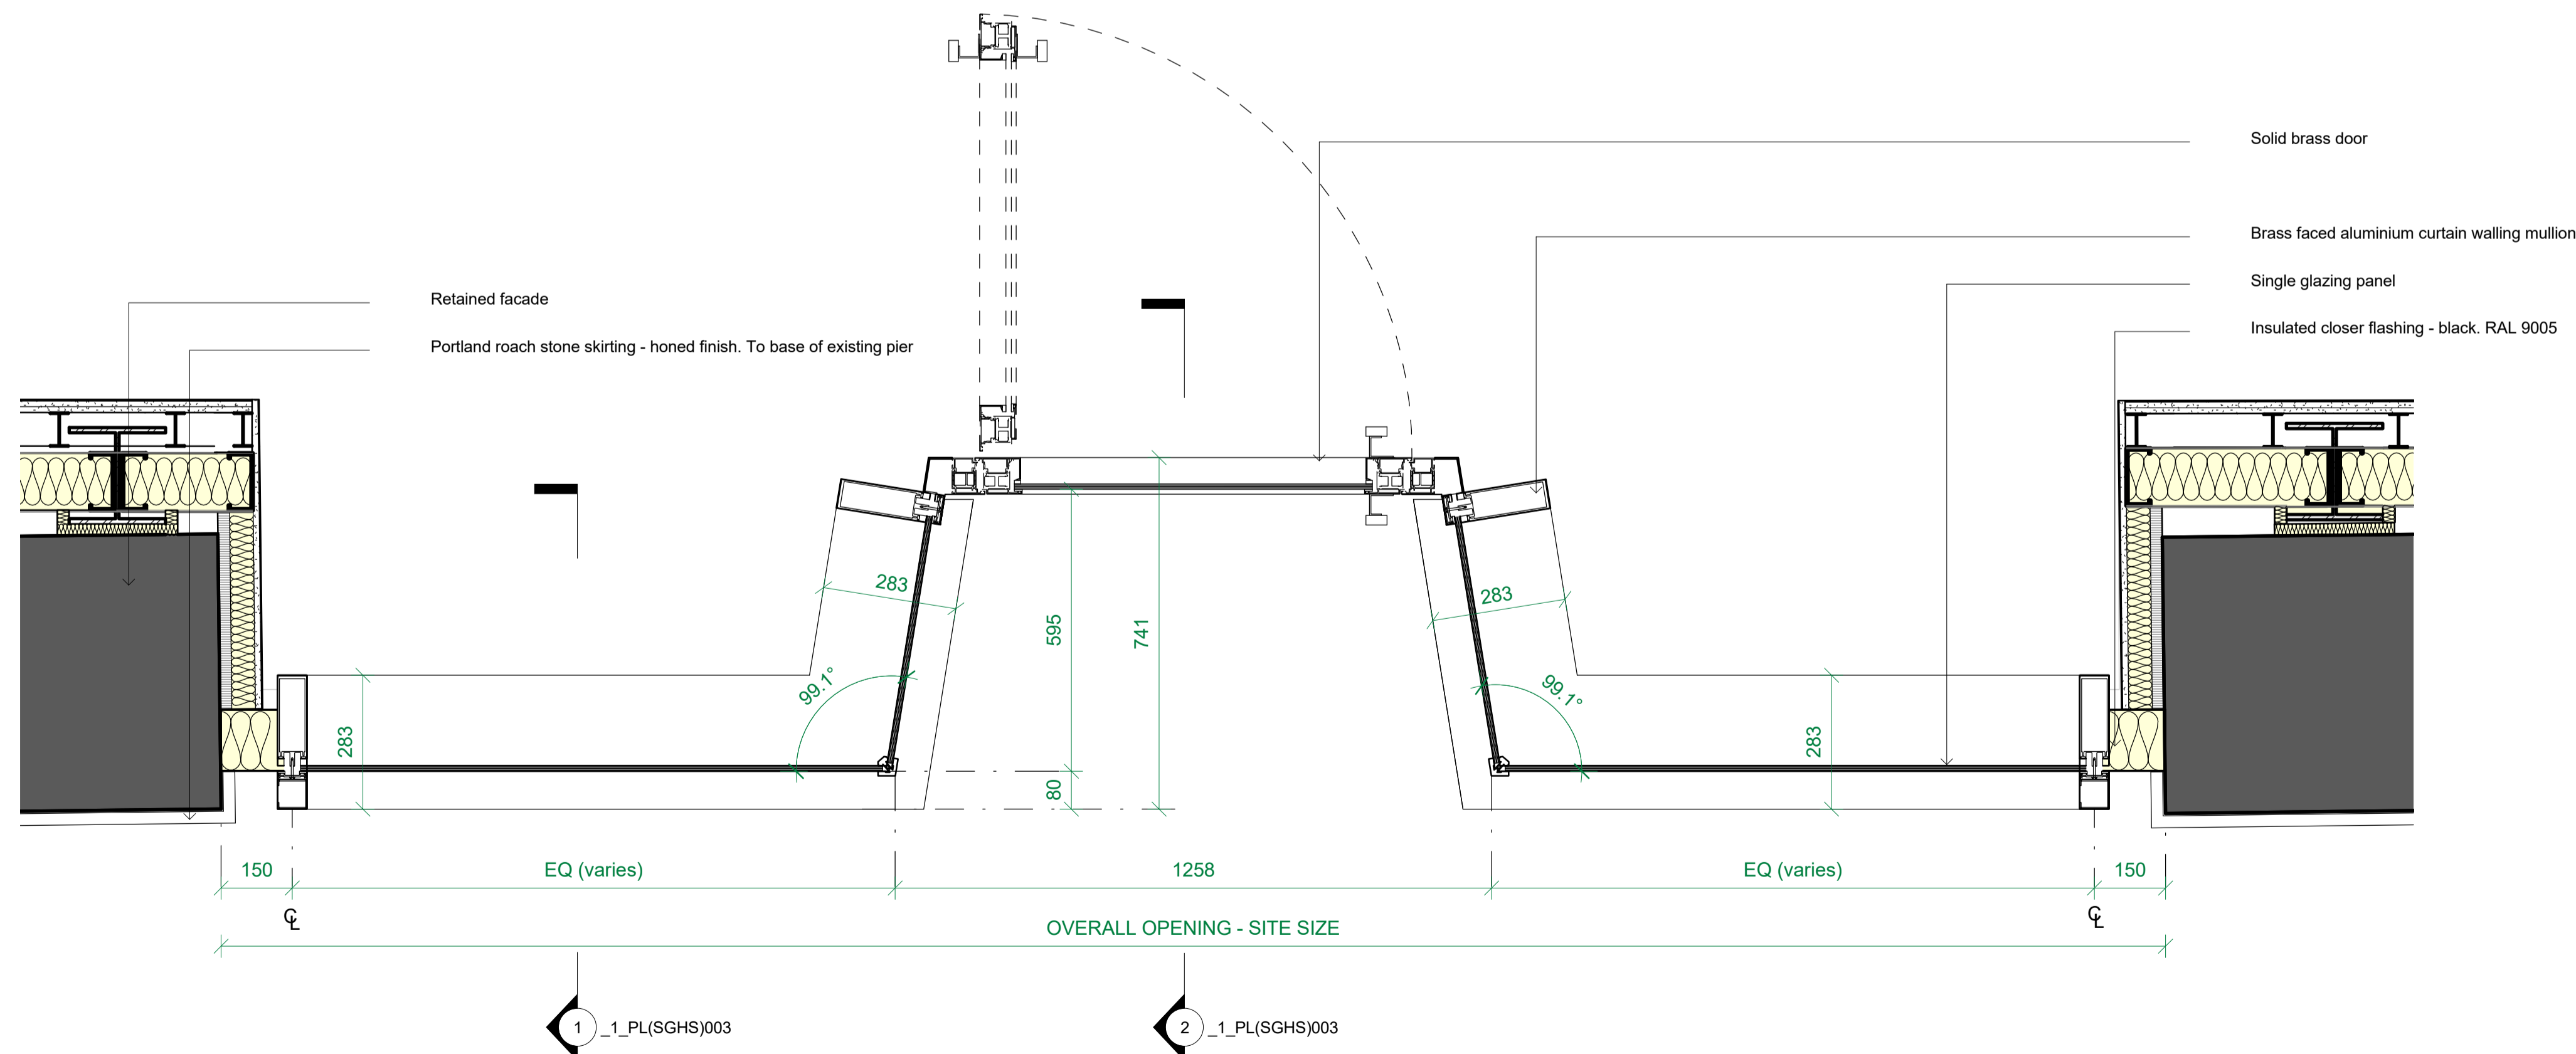

2 St Giles High Street - Level 00 - Typical Shopfront Plan
Scale: 1 : 10

Key Plan:

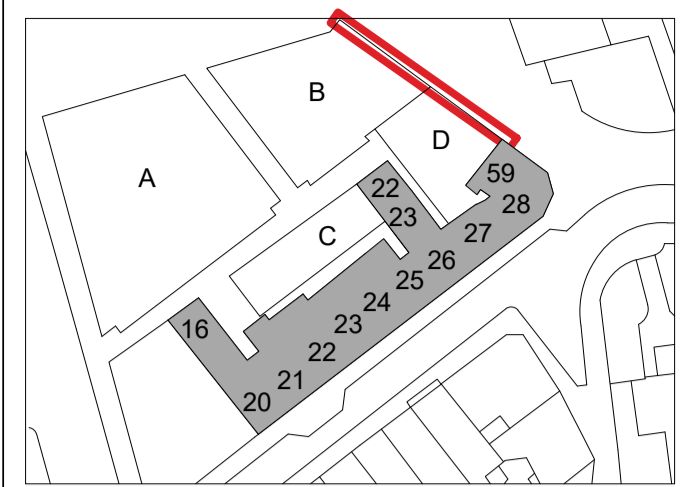

CDM:



Refer to the Risk Register for more information.

Project: **St Giles Circus**

Project Number: **1793**

Drawing Title:
St Giles High Street - Typical Shopfront Scope and Plan

Drawing No.
1793_1_PL(SGHS)001

Scale@A1:As indicated

Issued for: **PL - PLANNING**

Revision:
P01 06.02.19 Planning Issue

Orms

1 Oliver's Yard
55-71 City Road
London
EC1Y 1HQ
0207 833 8533
orms@orms.co.uk
orms.co.uk

Do not scale. All dimensions to be confirmed on site. Information contained in this drawing is the sole copyright of Orms designers + architects ltd and is not to be reproduced without permission.