



SAFFRON HILL

PROPOSED FOURTH FLOOR PLAN

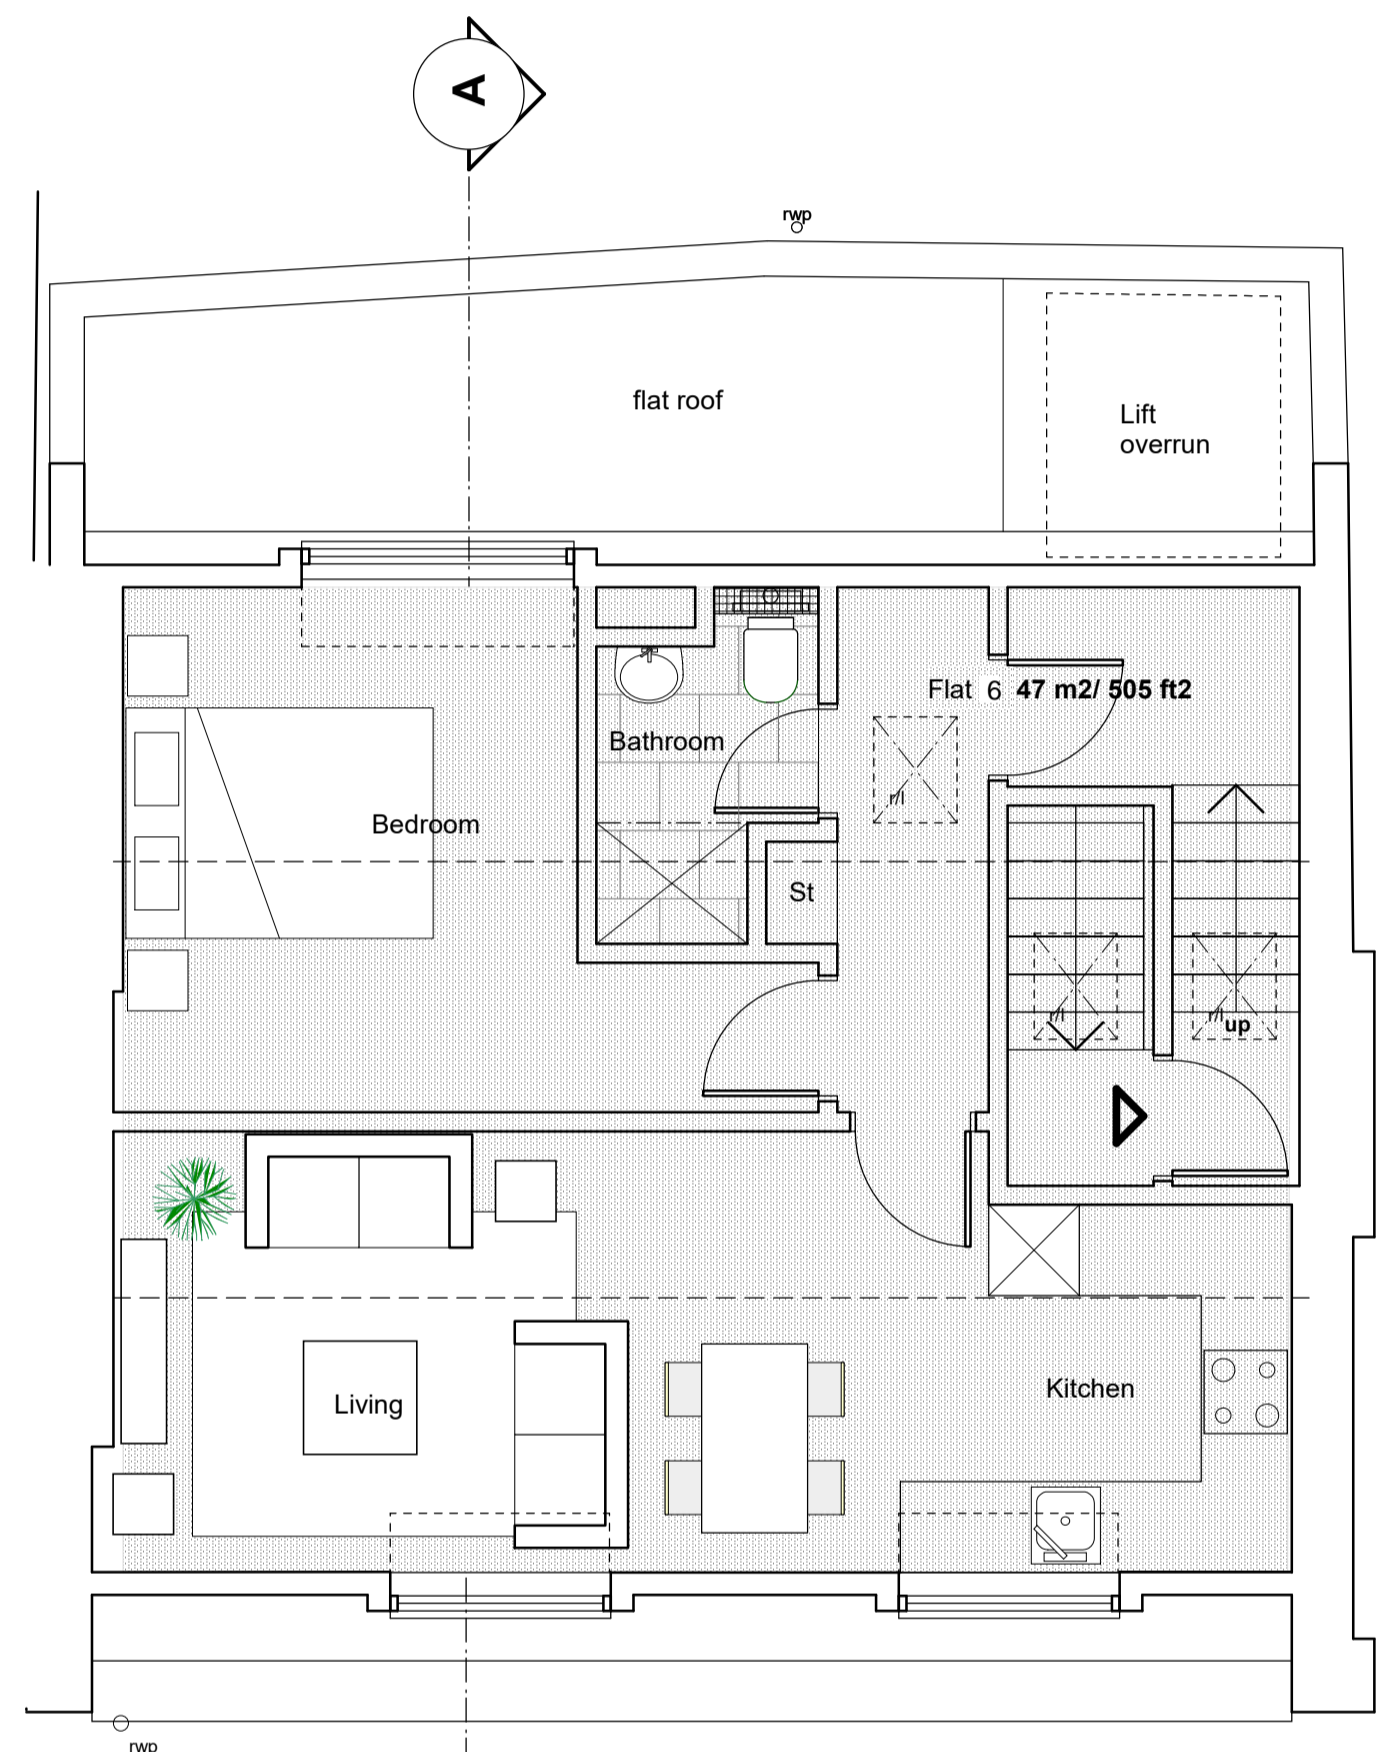


PROPOSED NEW FIFTH FLOOR PLAN

PROPOSED FLOOR AREA (GIA) - 445 m2/ 4, 789 ft2
 increase of 104 m2
 (including lift void)

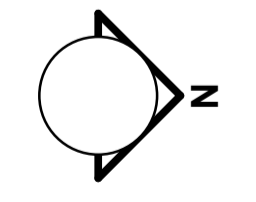

Denotes Area of Extension

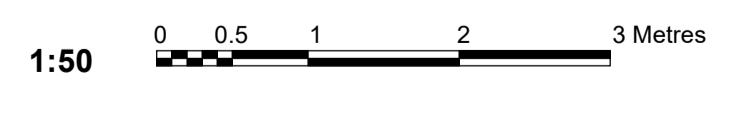

project	116 117 Saffron Hill, London EC1N 8QS			
title	Proposed Fourth & Fifth Floor Plans			
scale	1:50 @ A1	date	Nov 2018	drawing no. 11196/ 10 A